
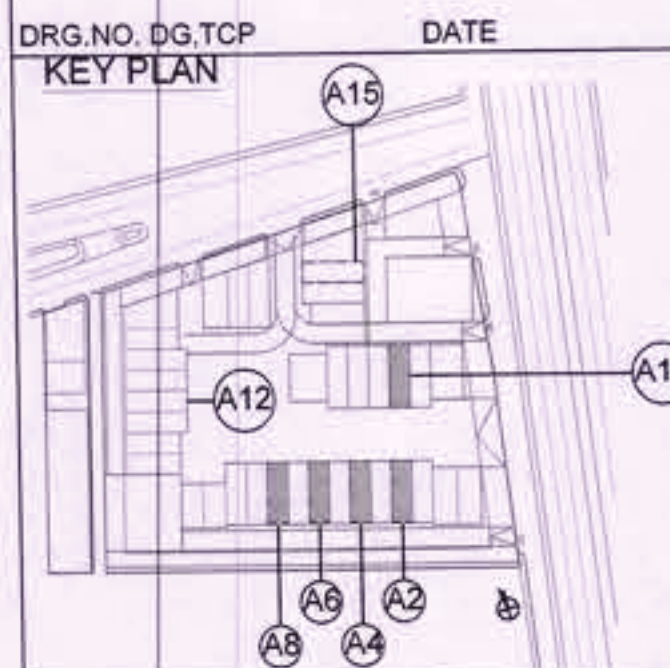
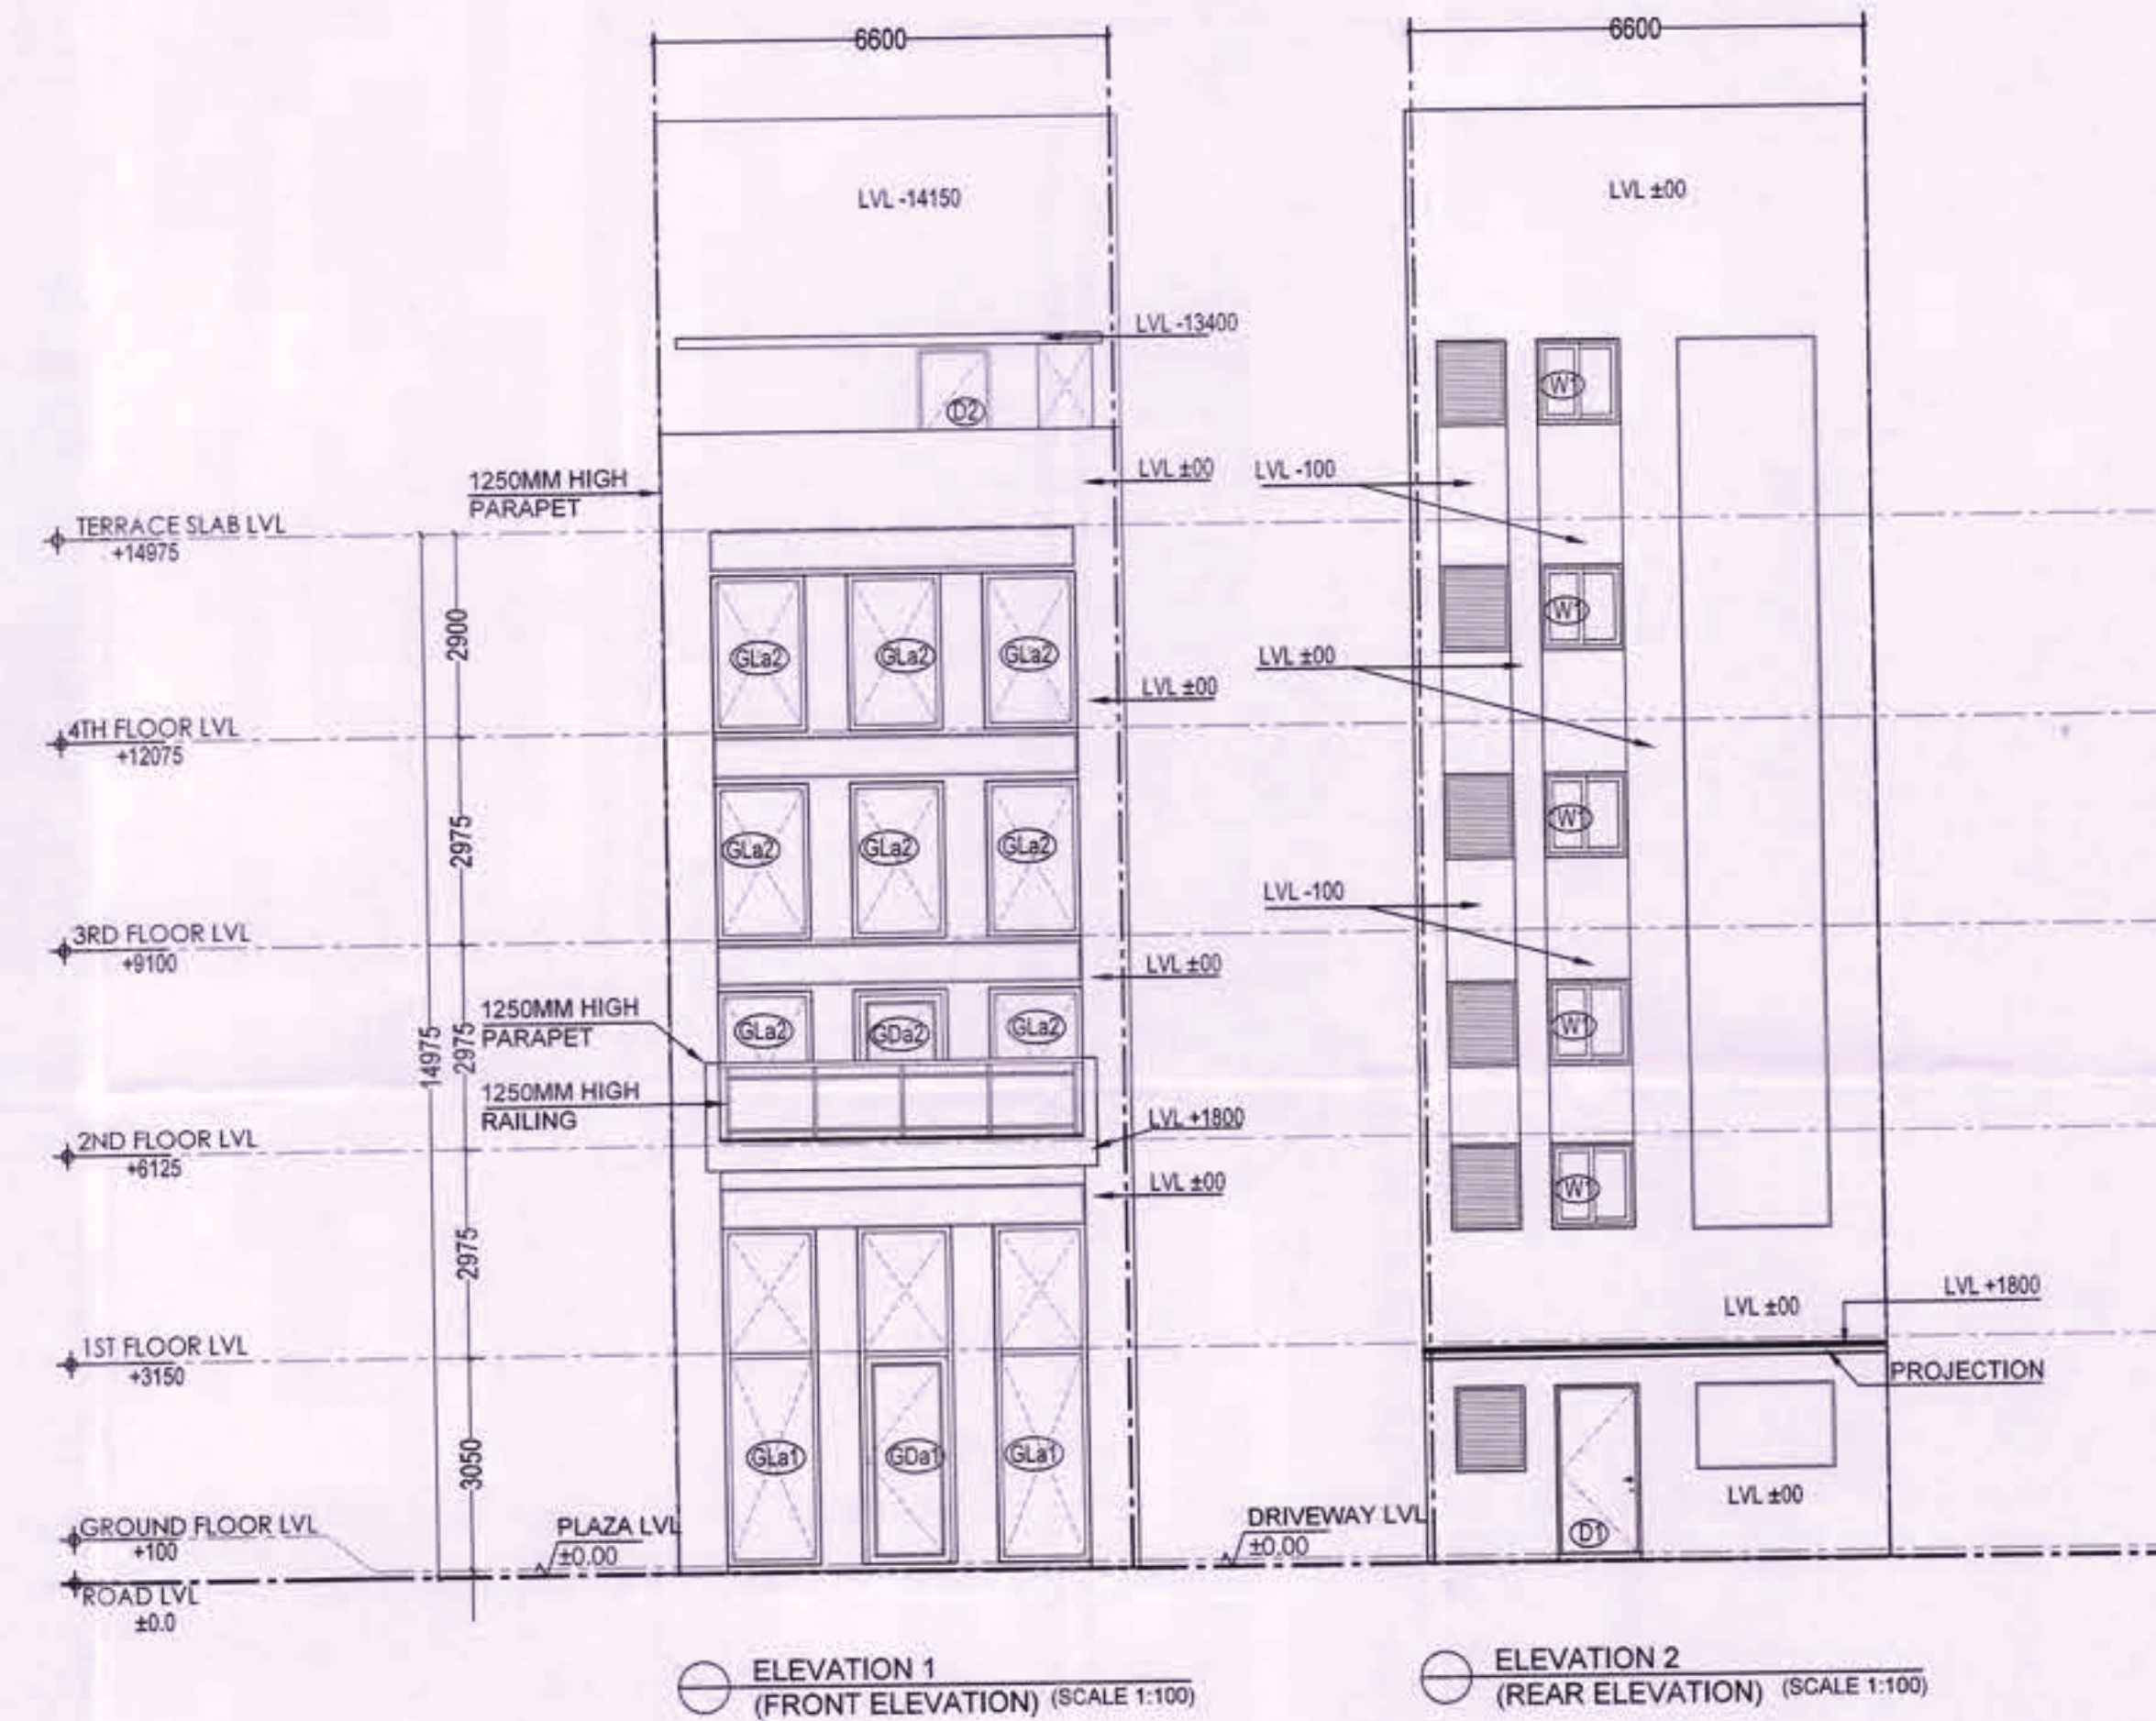


SUBMISSION DRAWING

- NOTES
- DIMENSIONS ARE NOT TO BE SCALED.
 - ALL DIMENSIONS ARE IN MM.
 - ALL WINDOW AND VENTILATORS ARE OPENABLE.
 - THIS DRAWING IS TO BE READ IN CONJUNCTION WITH THE SITE PLAN DRAWING NO. AR-001.
 - REFER SHEET NO. AR-002 FOR DOOR WINDOW SCHEDULE.

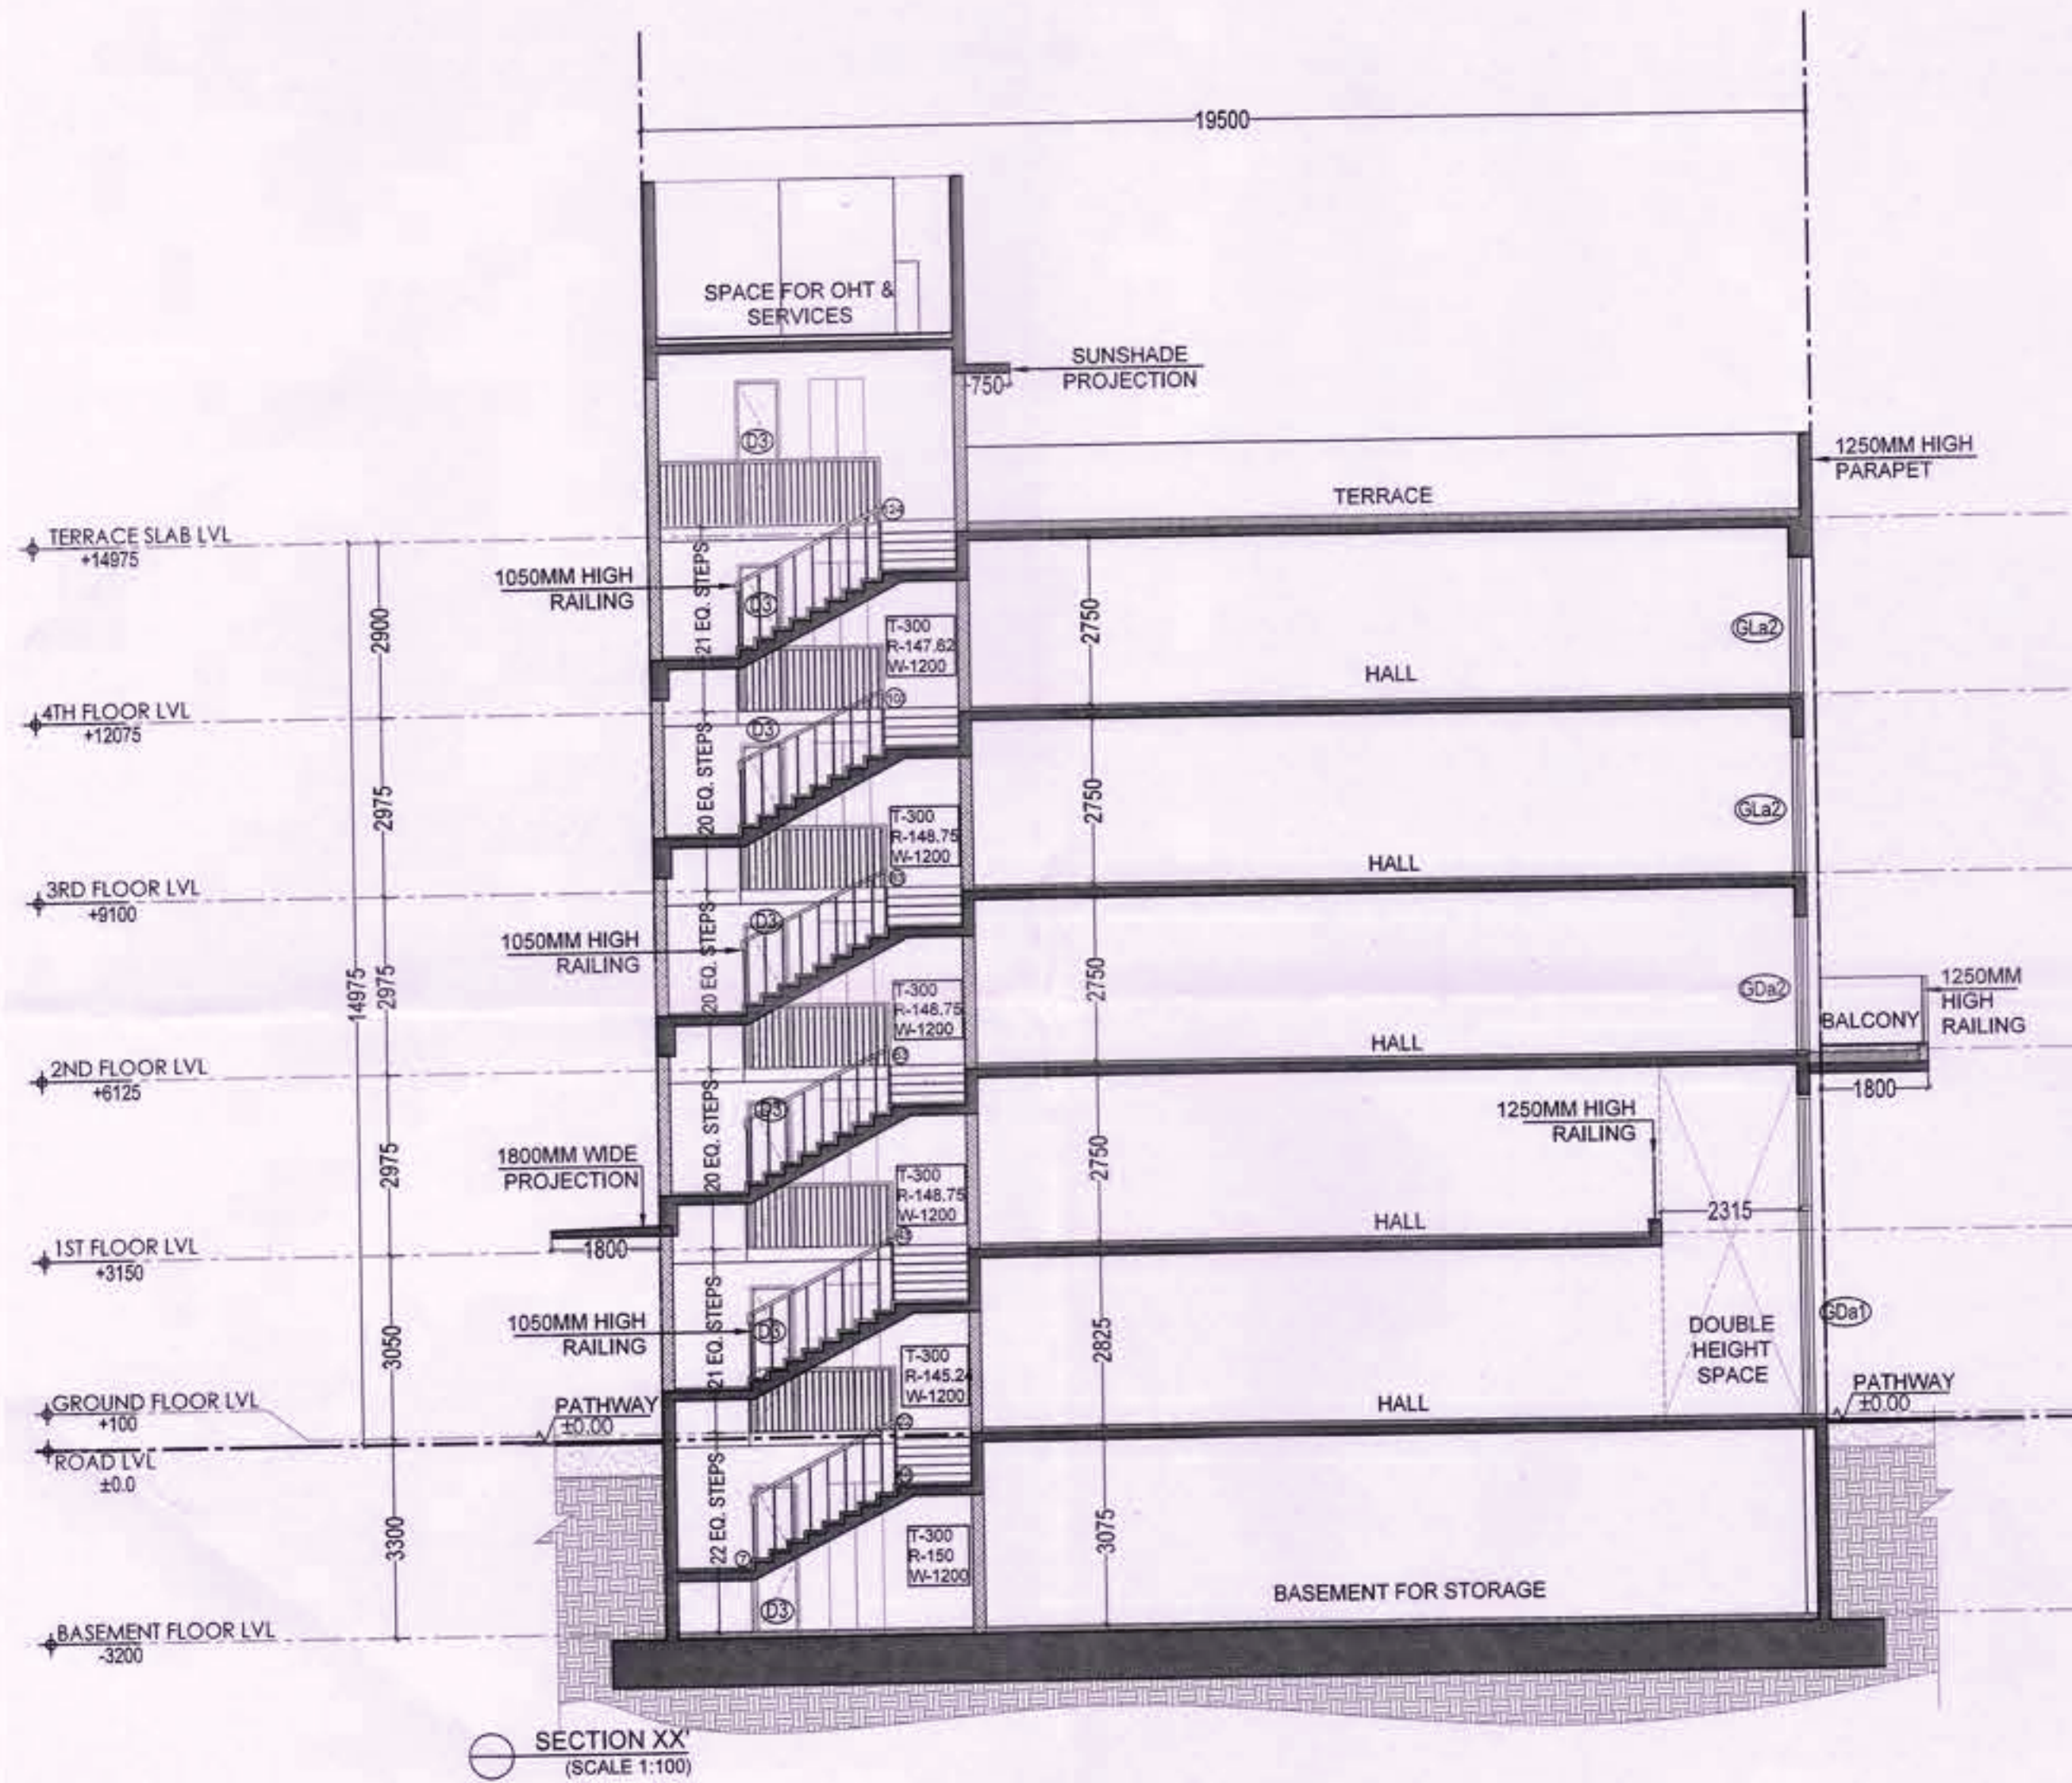

PROJECT TITLE

PROPOSAL FOR COMMERCIAL SITE-2 AREA MEASURING 3.40 ACRES, OWNED AND BEING DEVELOPED BY ADANI BRAHMA SYNERGY PVT. LTD., FALLING IN THE RESIDENTIAL PLOTTED COLONY MEASURING 141.66875 ACRES (LICENCE NO. 64 OF 2010 DATED 21.08.2010) IN SECTOR-60, 61, 62, 63 & 65 GURUGRAM MANESAR URBAN COMPLEX, GURUGRAM.

DATE 13-03-2023
SCALE VARIES (ON A1)

OWNER'S SIGNATURE
ARCHITECT'S SIGNATURE

AUTHORITY SIGNATURE

SHEET TITLE

PLOT A-TYPE CORNER (A2, A4, A6, A8, A12, A15, A19) (SECTION AND ELEVATIONS) 03

SHEET NO. AR-A-201
ARCOP

SHEET SIZE- A1 (841X594 MM)

REFER DRAWING NO. AR-A-101 FOR ALL FLOOR PLANS AND AREA CALCULATIONS.

(RAM AVTAR BASSI)
JD (HQ)

(SANJAY NARANG)
ATP (HQ)



(R.S.BATTH)
DTP (HQ)

(HITESH SHARMA)
STP (HQ)

(JITENDER SHAG)
CTP (ITEM)


(T.L.SATYAPRAKASH, IAS)
DGTCP (HR)

DRG. NO:- D4TCP 9088 (iii) DATED:- 22-03-23

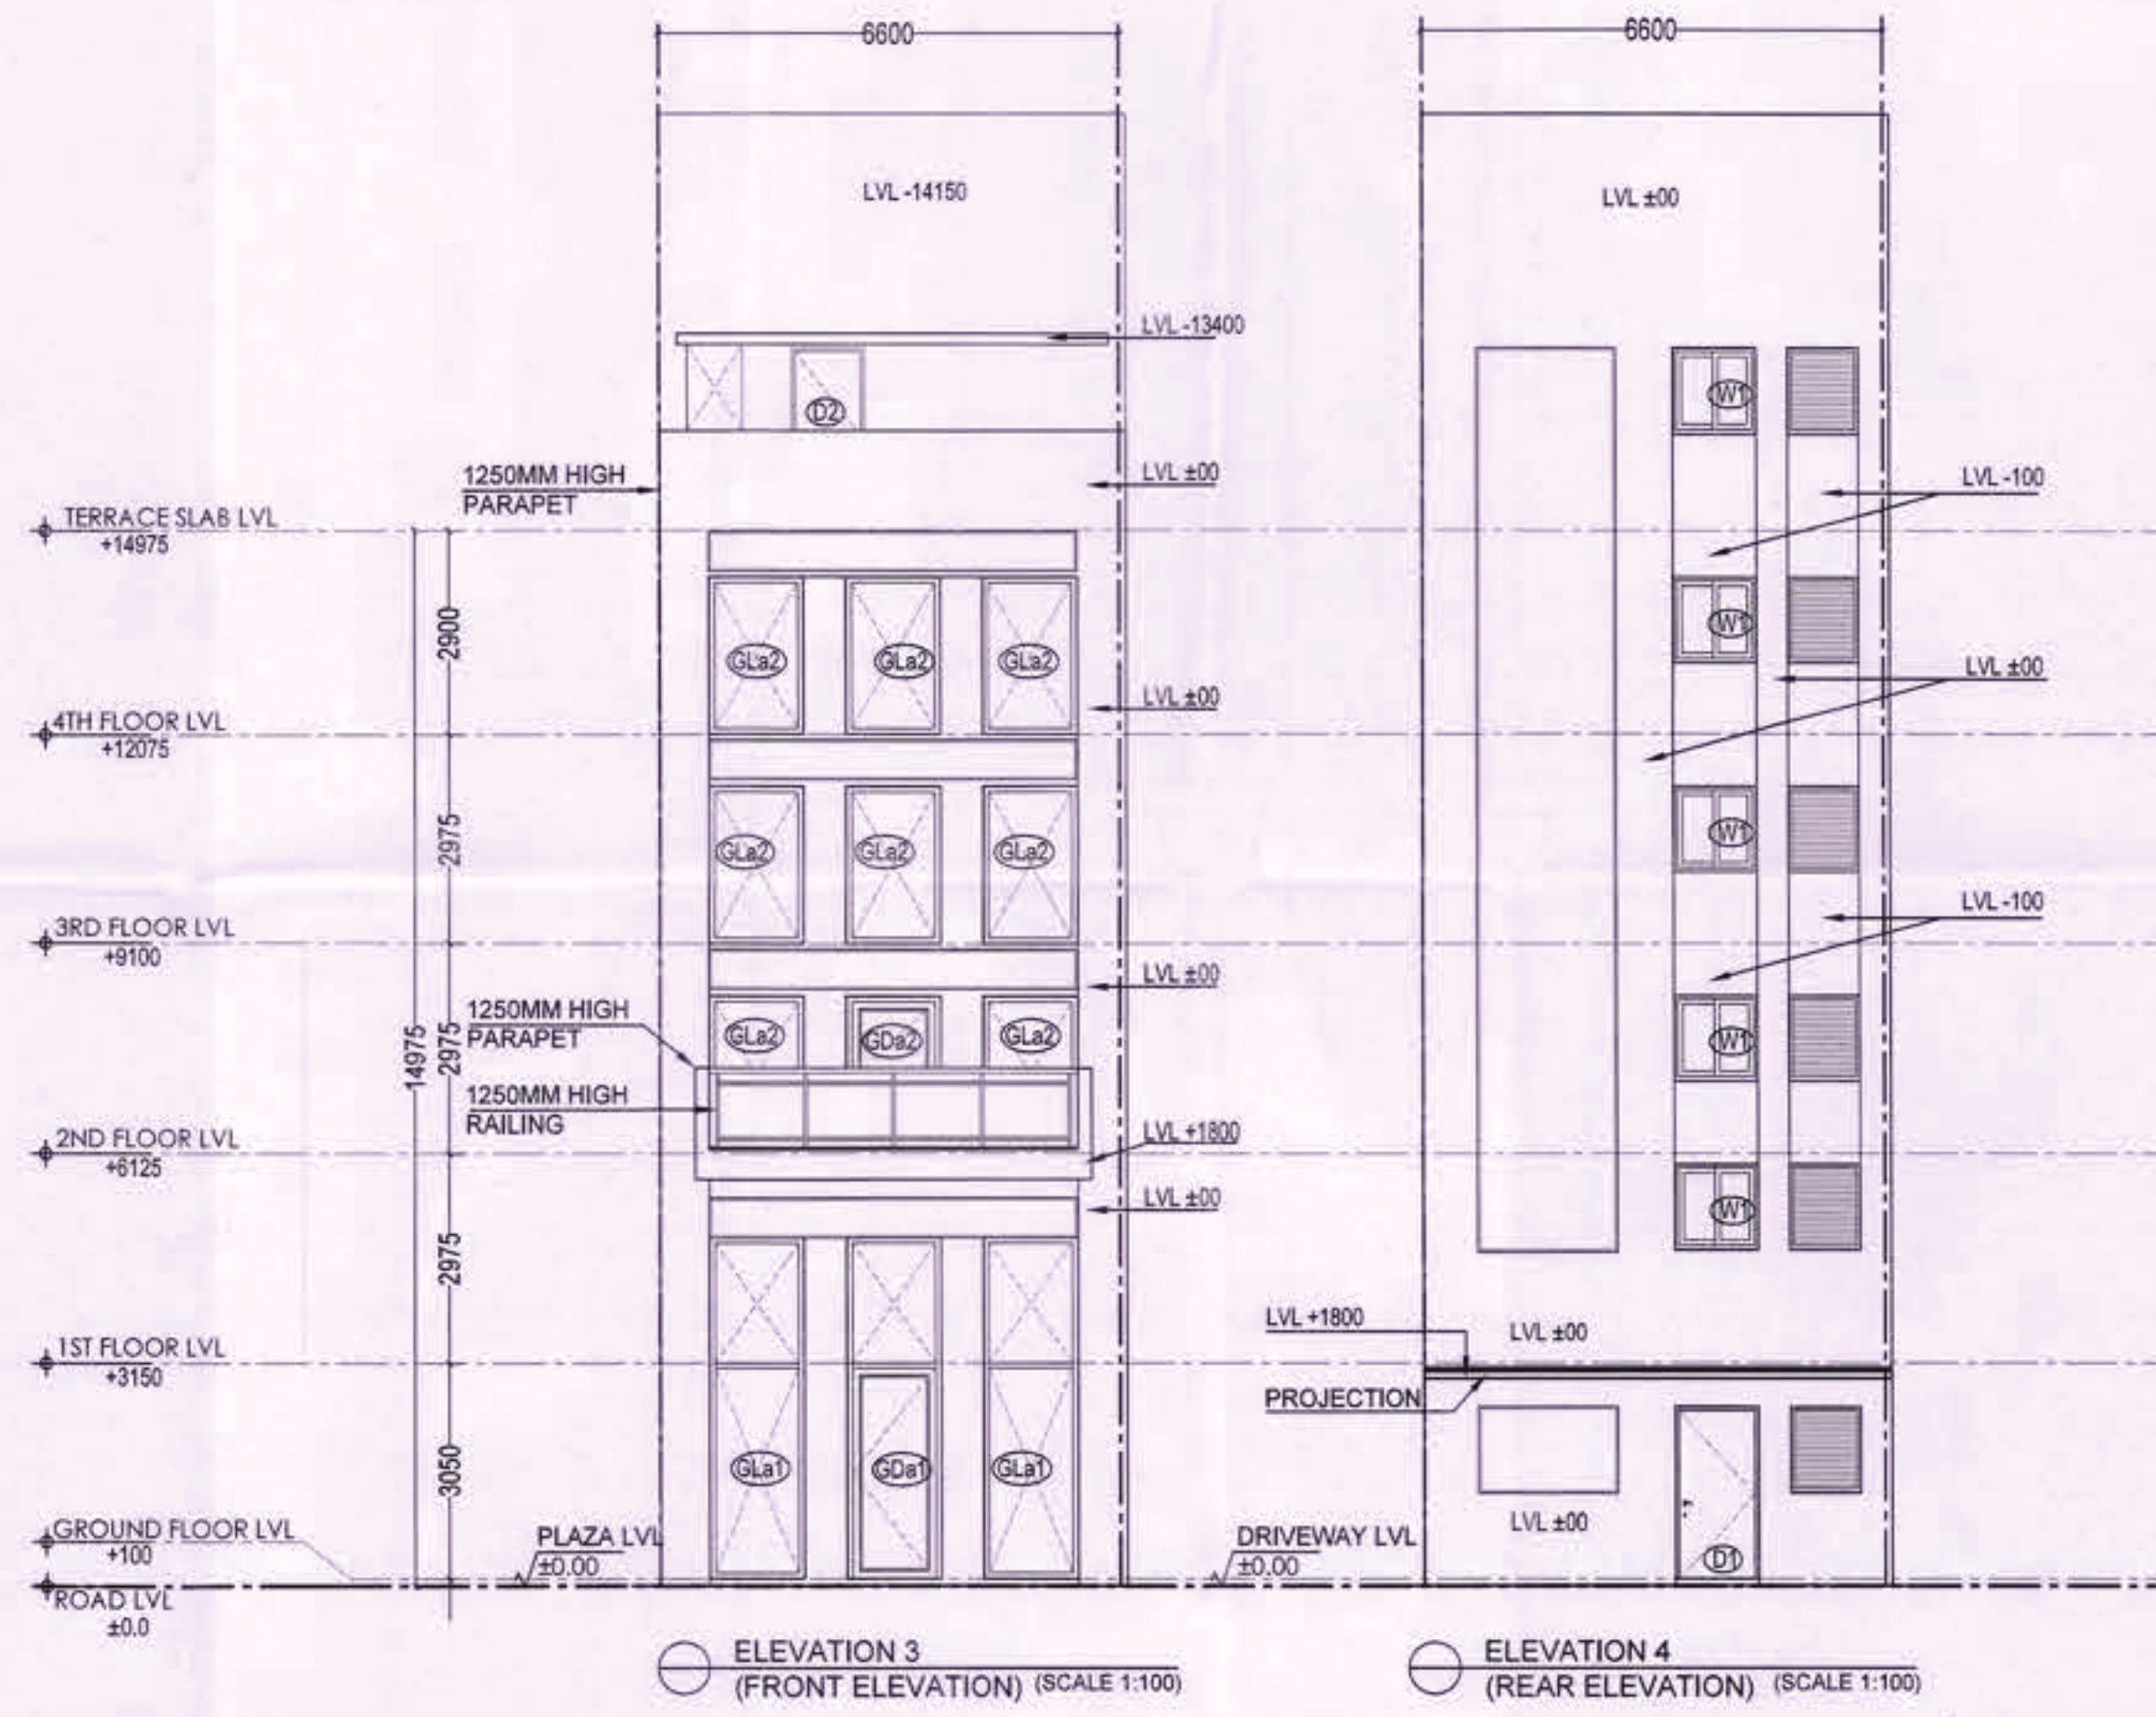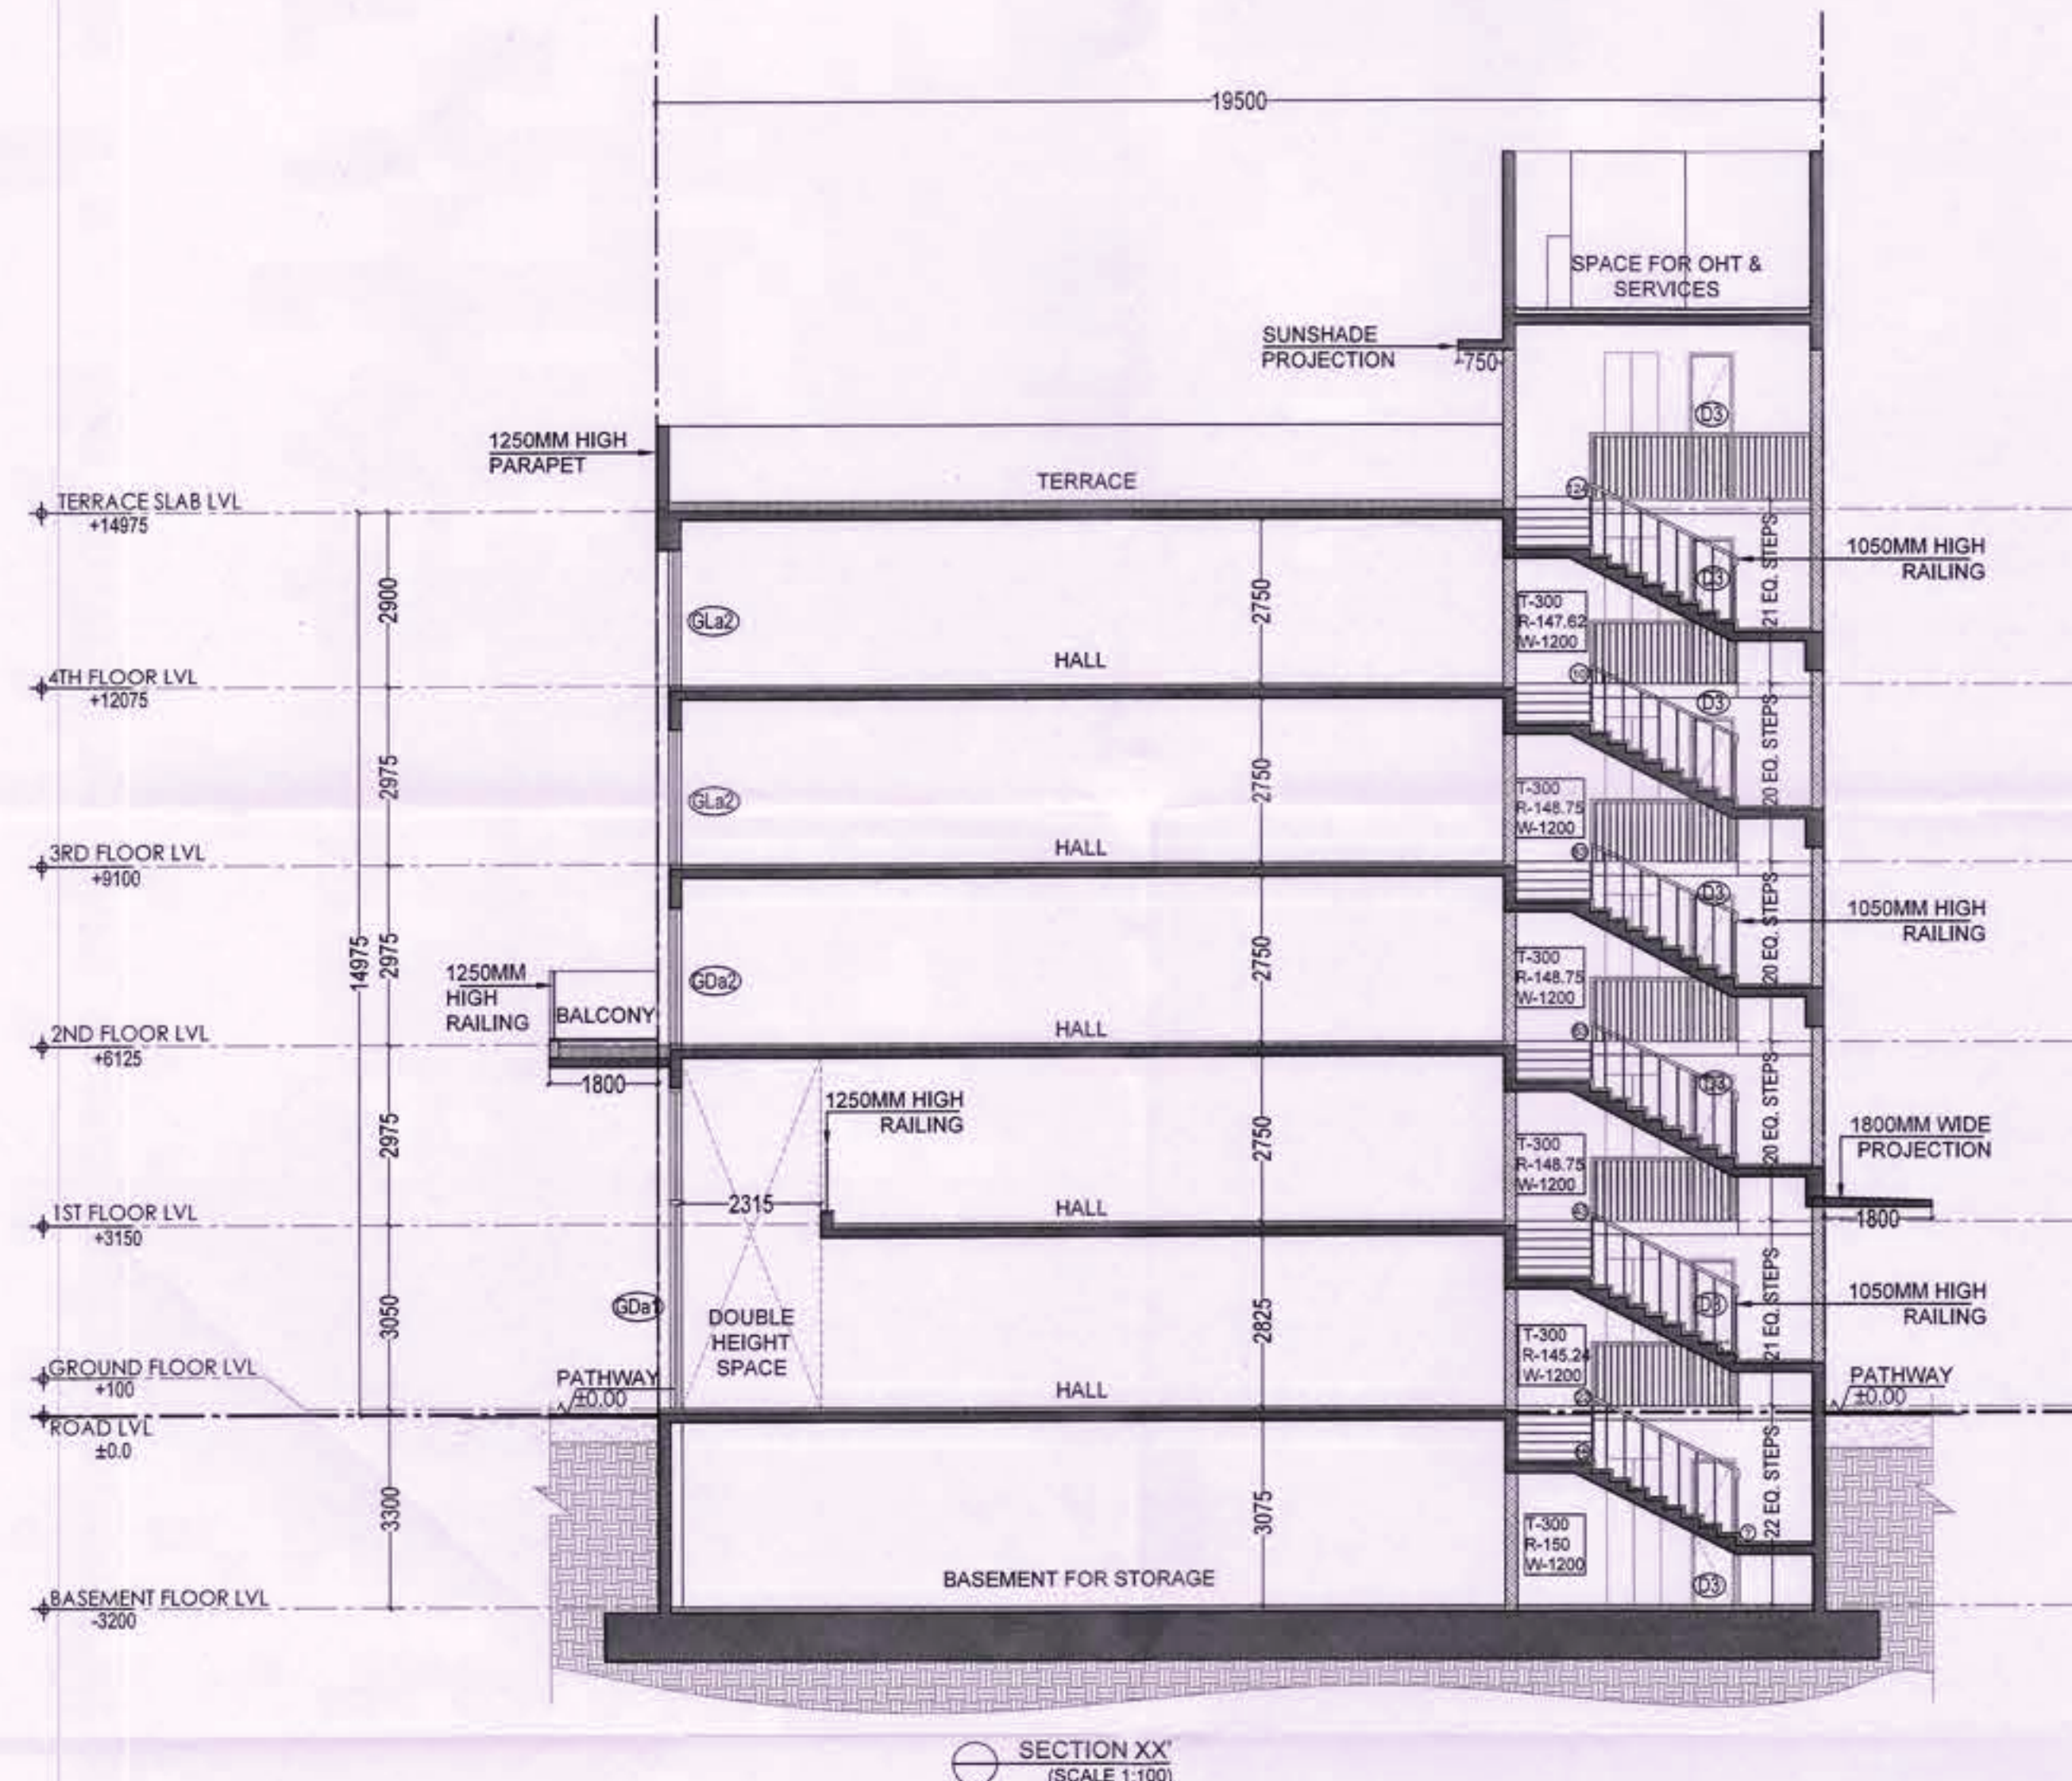

SUBMISSION DRAWING

- NOTES
- DIMENSIONS ARE NOT TO BE SCALED.
 - ALL DIMENSIONS ARE IN MM.
 - ALL WINDOW AND VENTILATORS ARE OPENABLE.
 - THIS DRAWING IS TO BE READ IN CONJUNCTION WITH THE SITE PLAN DRAWING NO. AR-001.
 - REFER SHEET NO. AR-002 FOR DOOR WINDOW SCHEDULE.

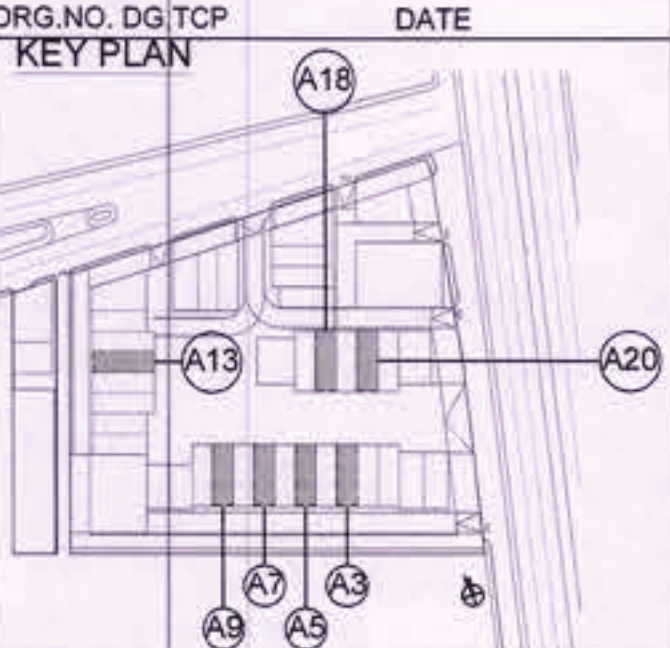

PROJECT TITLE
 PROPOSAL FOR COMMERCIAL SITE-2 AREA MEASURING 3.40 ACRES, OWNED AND BEING DEVELOPED BY ADANI BRAHMA SYNERGY PVT. LTD., FALLING IN THE RESIDENTIAL PLOTTED COLONY MEASURING 141.66875 ACRES (LICENCE NO. 64 OF 2010 DATED 21.08.2010) IN SECTOR-60,61,62,63 & 65 GURUGRAM MANESAR URBAN COMPLEX, GURUGRAM.

DATE 13-03-2023
 SCALE VARIES (ON A1)

OWNER'S SIGNATURE
 ARCHITECT'S SIGNATURE

AUTHORITY SIGNATURE

SHEET TITLE
 PLOT A-TYPE MIRROR (A3, A5, A7, A9, A13, A18, A20) (SECTION AND ELEVATIONS)

SHEET NO. AR-A-202
 ARCOP

SHEET SIZE- A1 (841X594 MM)

REFER DRAWING NO. AR-A-102 FOR ALL FLOOR PLANS AND AREA CALCULATIONS.

(RAM AVTAR BASSI)
 JD (HQ)

(SANJAY NARANG)
 ATP (HQ)

(R.S.BATTH)
 DTP (HQ)

(HITESH SHARMA)
 STP (HQ)



(JITENDER SHAG)
 CTP (IT&M)

(T.L.SATYAPRAKASH, IAS)
 DGTCP (HR)


DRG. NO:- DGTCP 9088(V) DATED:- 22-03-23

SUBMISSION DRAWING

- NOTES**
- DIMENSIONS ARE NOT TO BE SCALED.
 - ALL DIMENSIONS ARE IN MM.
 - ALL WINDOW AND VENTILATORS ARE OPENABLE.
 - THIS DRAWING IS TO BE READ IN CONJUNCTION WITH THE SITE PLAN DRAWING NO. AR-001.
 - REFER SHEET NO. AR-002 FOR DOOR WINDOW SCHEDULE.

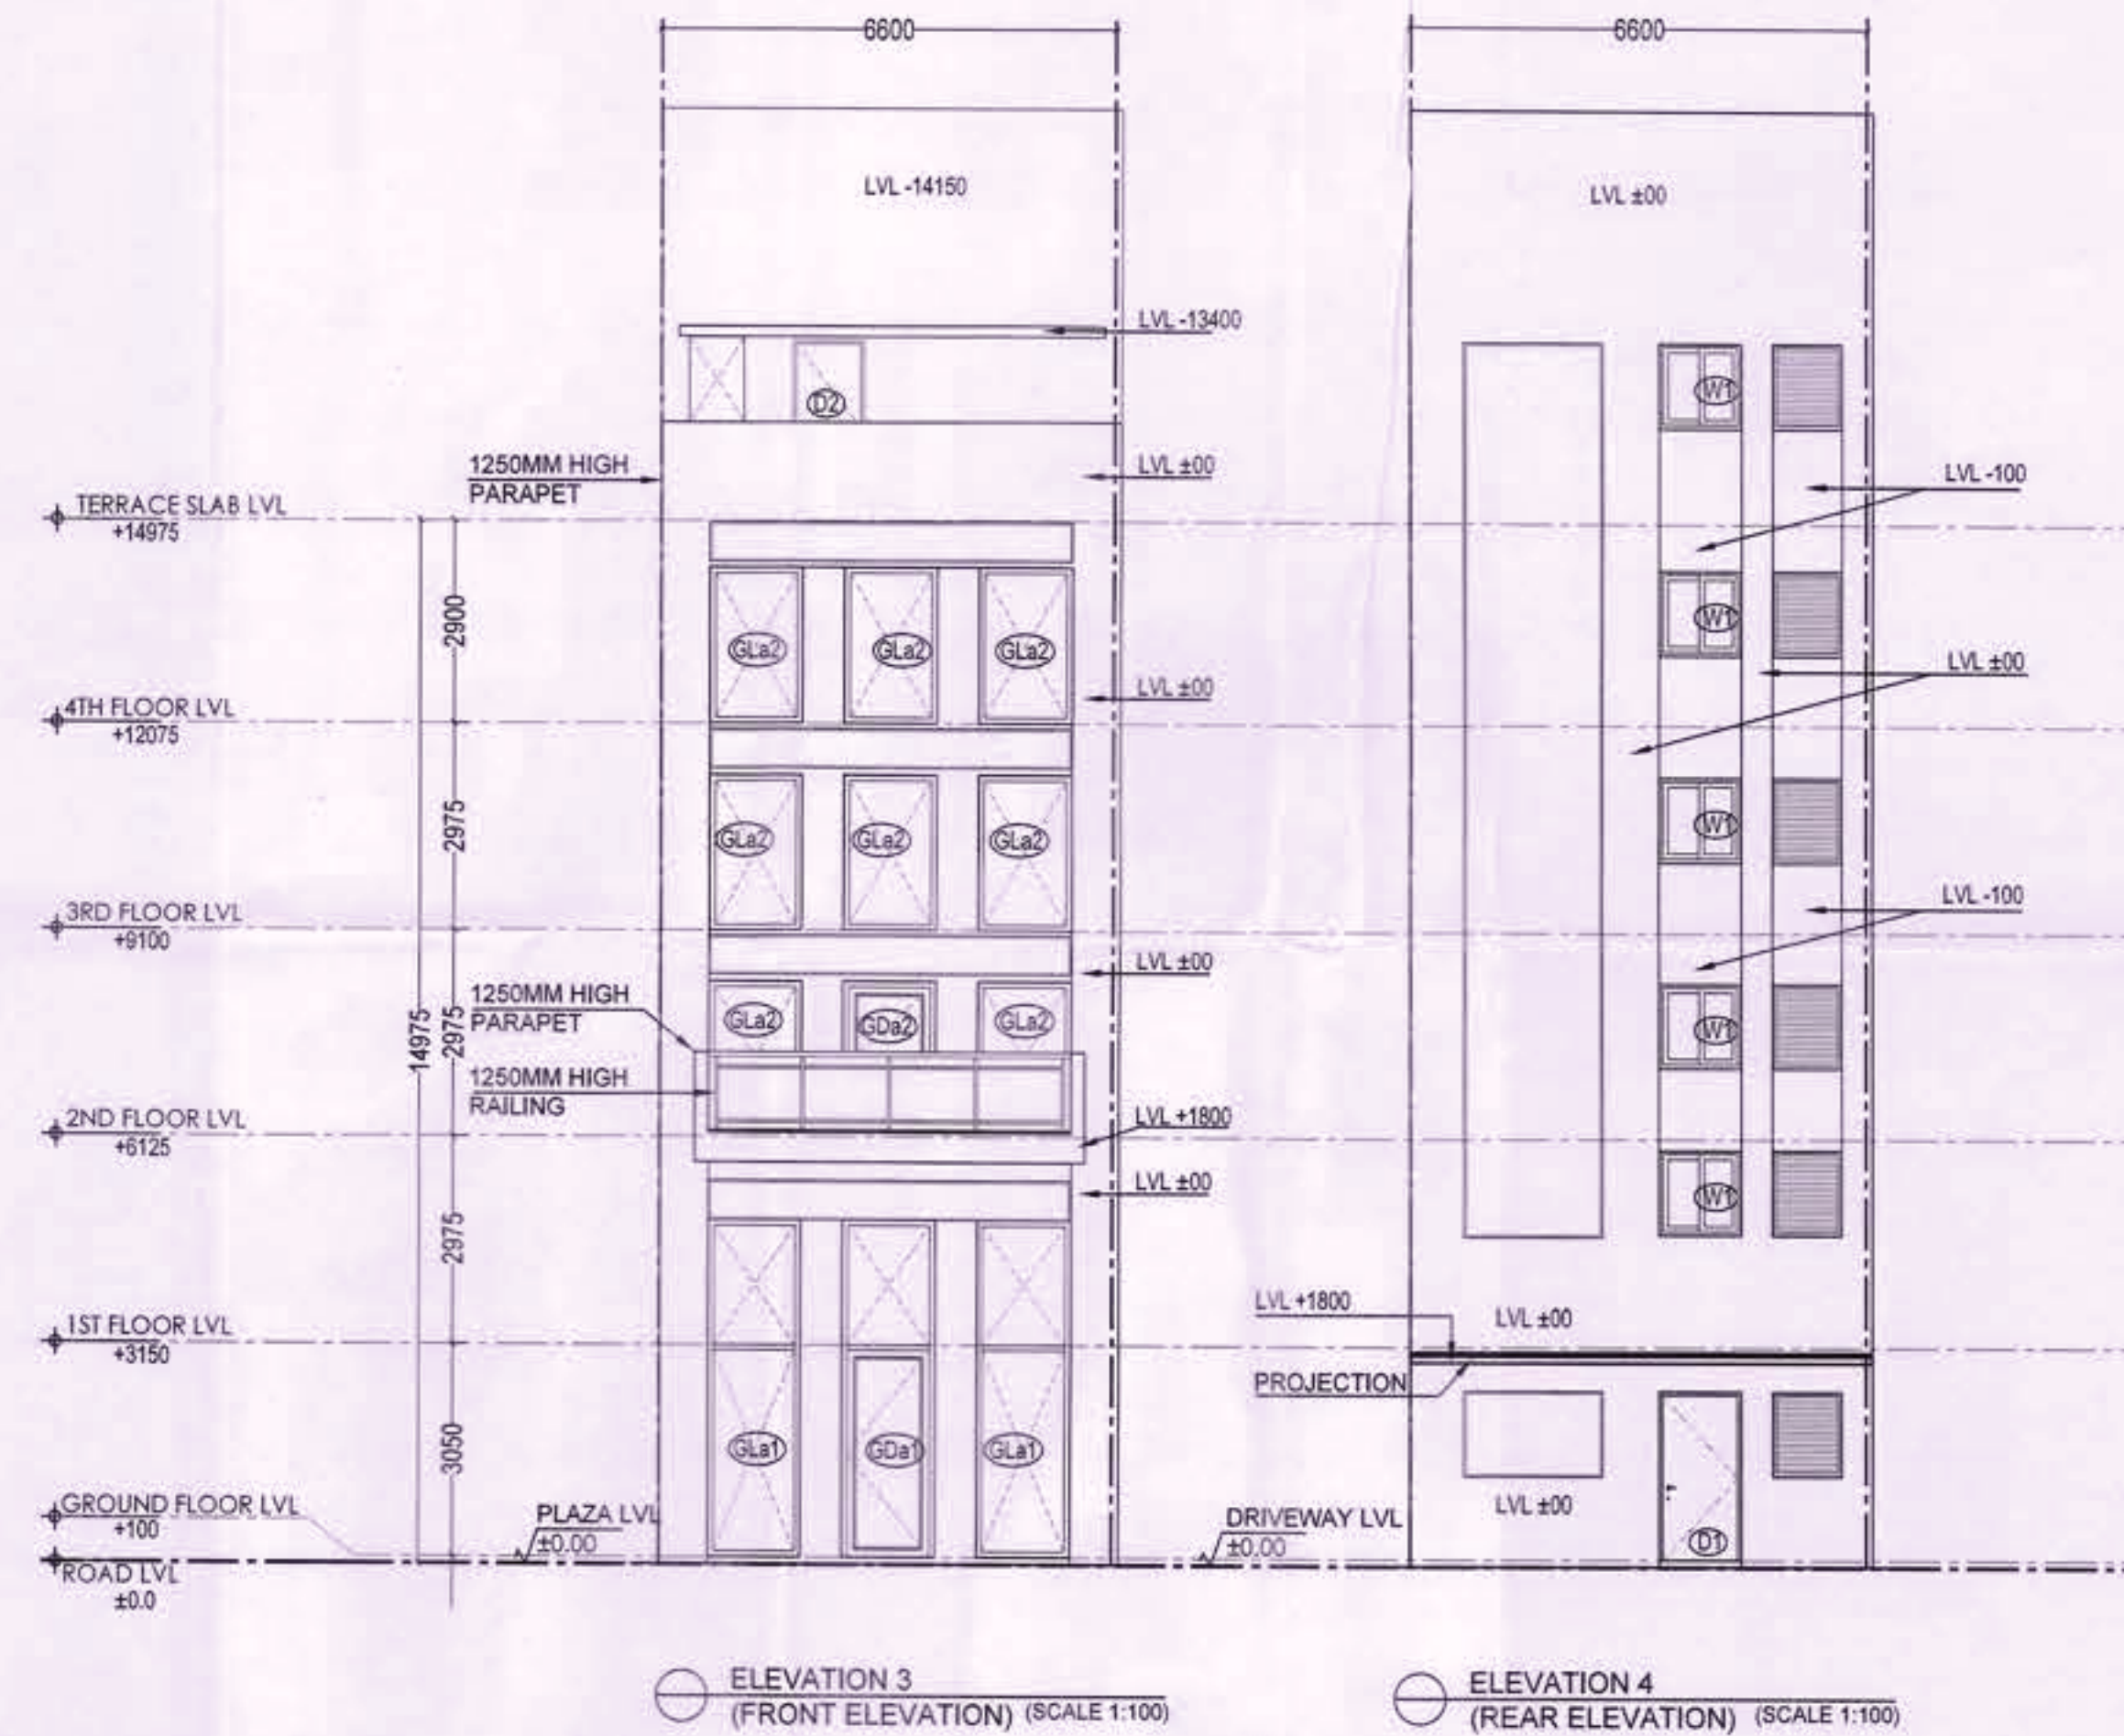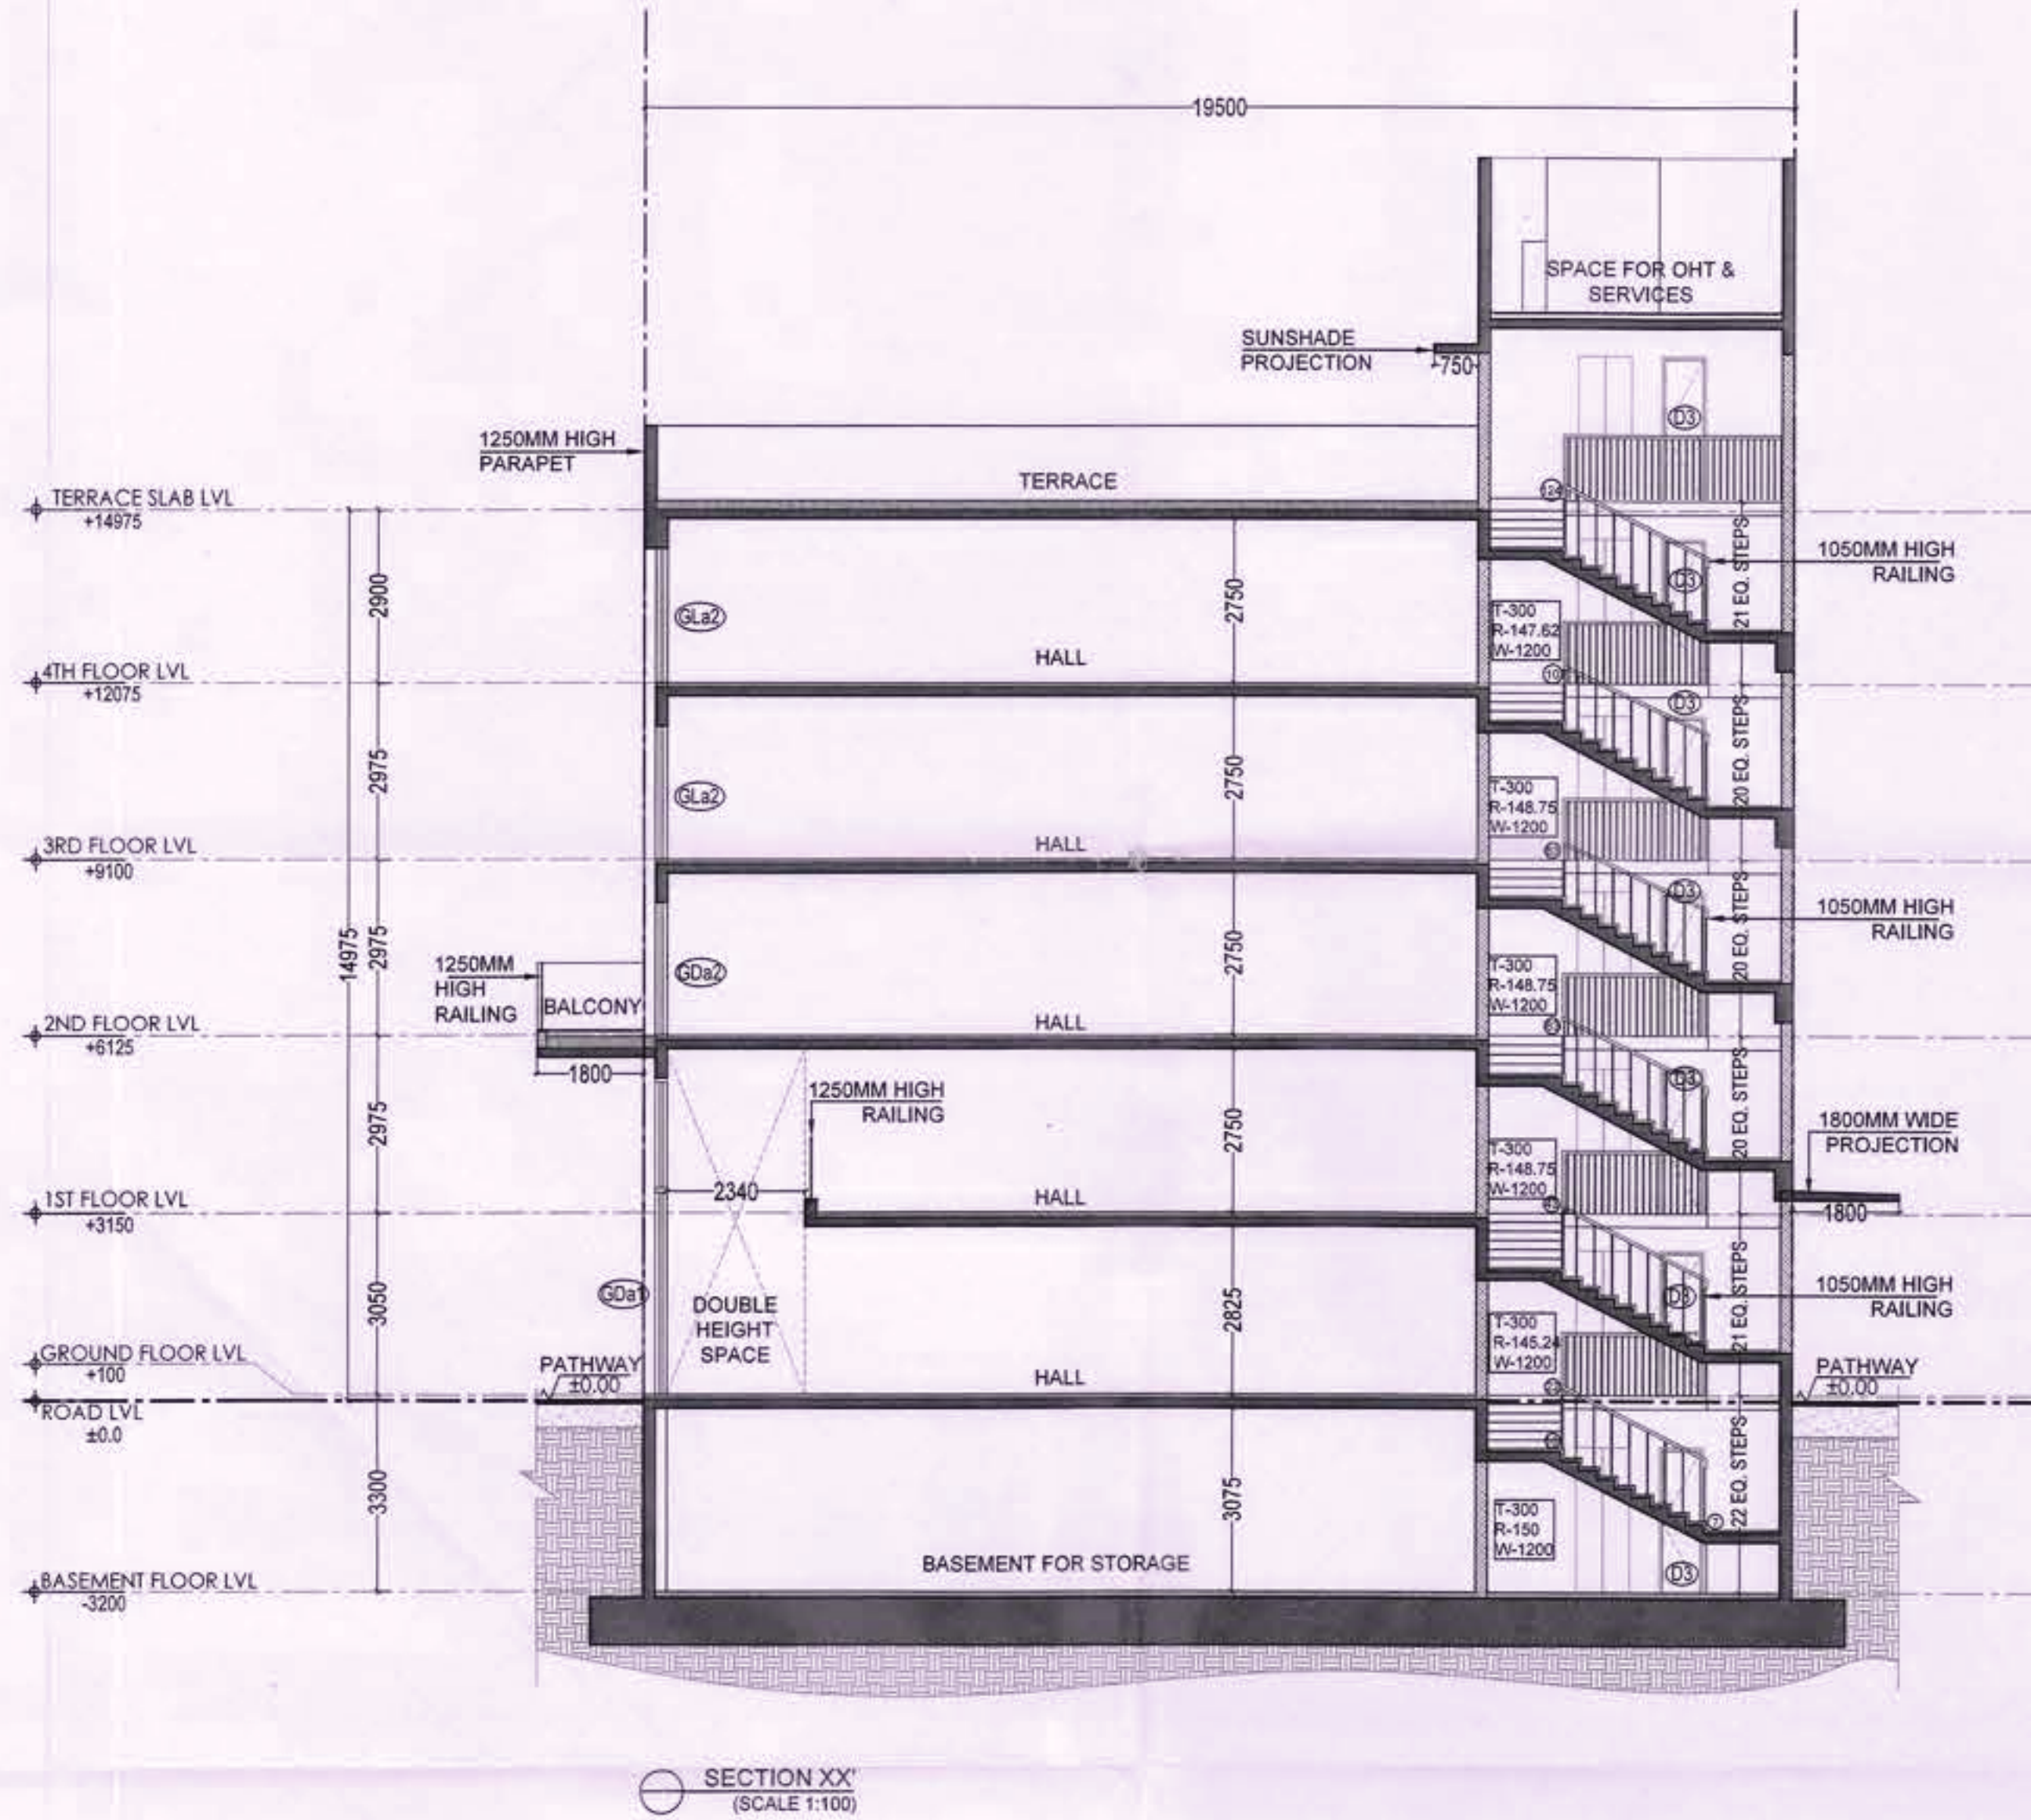

DRG. NO. DG.TCP
KEY PLAN

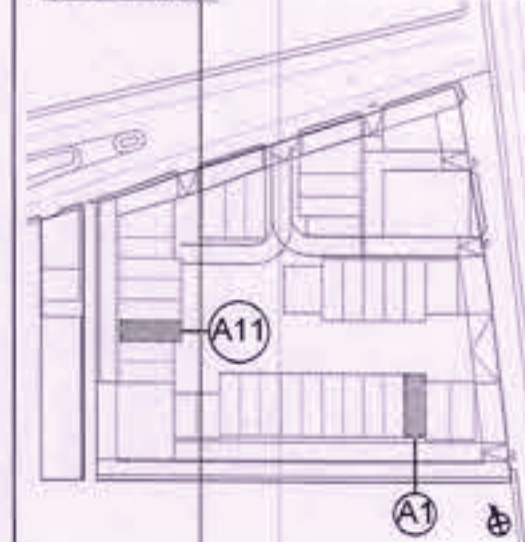

PROJECT TITLE

PROPOSAL FOR COMMERCIAL SITE-2 AREA MEASURING 3.40 ACRES, OWNED AND BEING DEVELOPED BY ADANI BRAHMA SYNERGY PVT. LTD., FALLING IN THE RESIDENTIAL PLOTTED COLONY MEASURING 141.66875 ACRES (LICENCE NO. 64 OF 2010 DATED 21.08.2010) IN SECTOR-60, 61, 62, 63 & 65 GURUGRAM MANESAR URBAN COMPLEX, GURUGRAM.

DATE 13-03-2023
SCALE VARIES (ON A1)

OWNER'S SIGNATURE
ARCHITECT'S SIGNATURE

AUTHORITY SIGNATURE

SHEET TITLE
PLOT A-TYPE CORNER 1 (A1, A11) (SECTION & ELEVATION)

SHEET NO. AR-A-203

SHEET SIZE- A1 (841X594 MM)

REFER DRAWING NO. AR-A-103 FOR ALL FLOOR PLANS AND AREA CALCULATIONS.

(RAM AVTAR BASSI)
JD (HQ)

(SANJAY NARANG)
ATP (HQ)

(R.S.BATTH)
DTP (HQ)

(HITESH SHARMA)
STP (HQ)


(JITENDER SIHAG)
CTP (IT&M)

(T.L.SATYAPRAKASH, IAS)
DGTC (HR)


DRG. NO.:- DG.TCP 9088 (VII) Dated:- 22-03-23

SUBMISSION DRAWING

- NOTES
- DIMENSIONS ARE NOT TO BE SCALED.
 - ALL DIMENSIONS ARE IN MM.
 - ALL WINDOW AND VENTILATORS ARE OPENABLE.
 - THIS DRAWING IS TO BE READ IN CONJUNCTION WITH THE SITE PLAN DRAWING NO. AR-001.
 - REFER SHEET NO. AR-002 FOR DOOR WINDOW SCHEDULE.

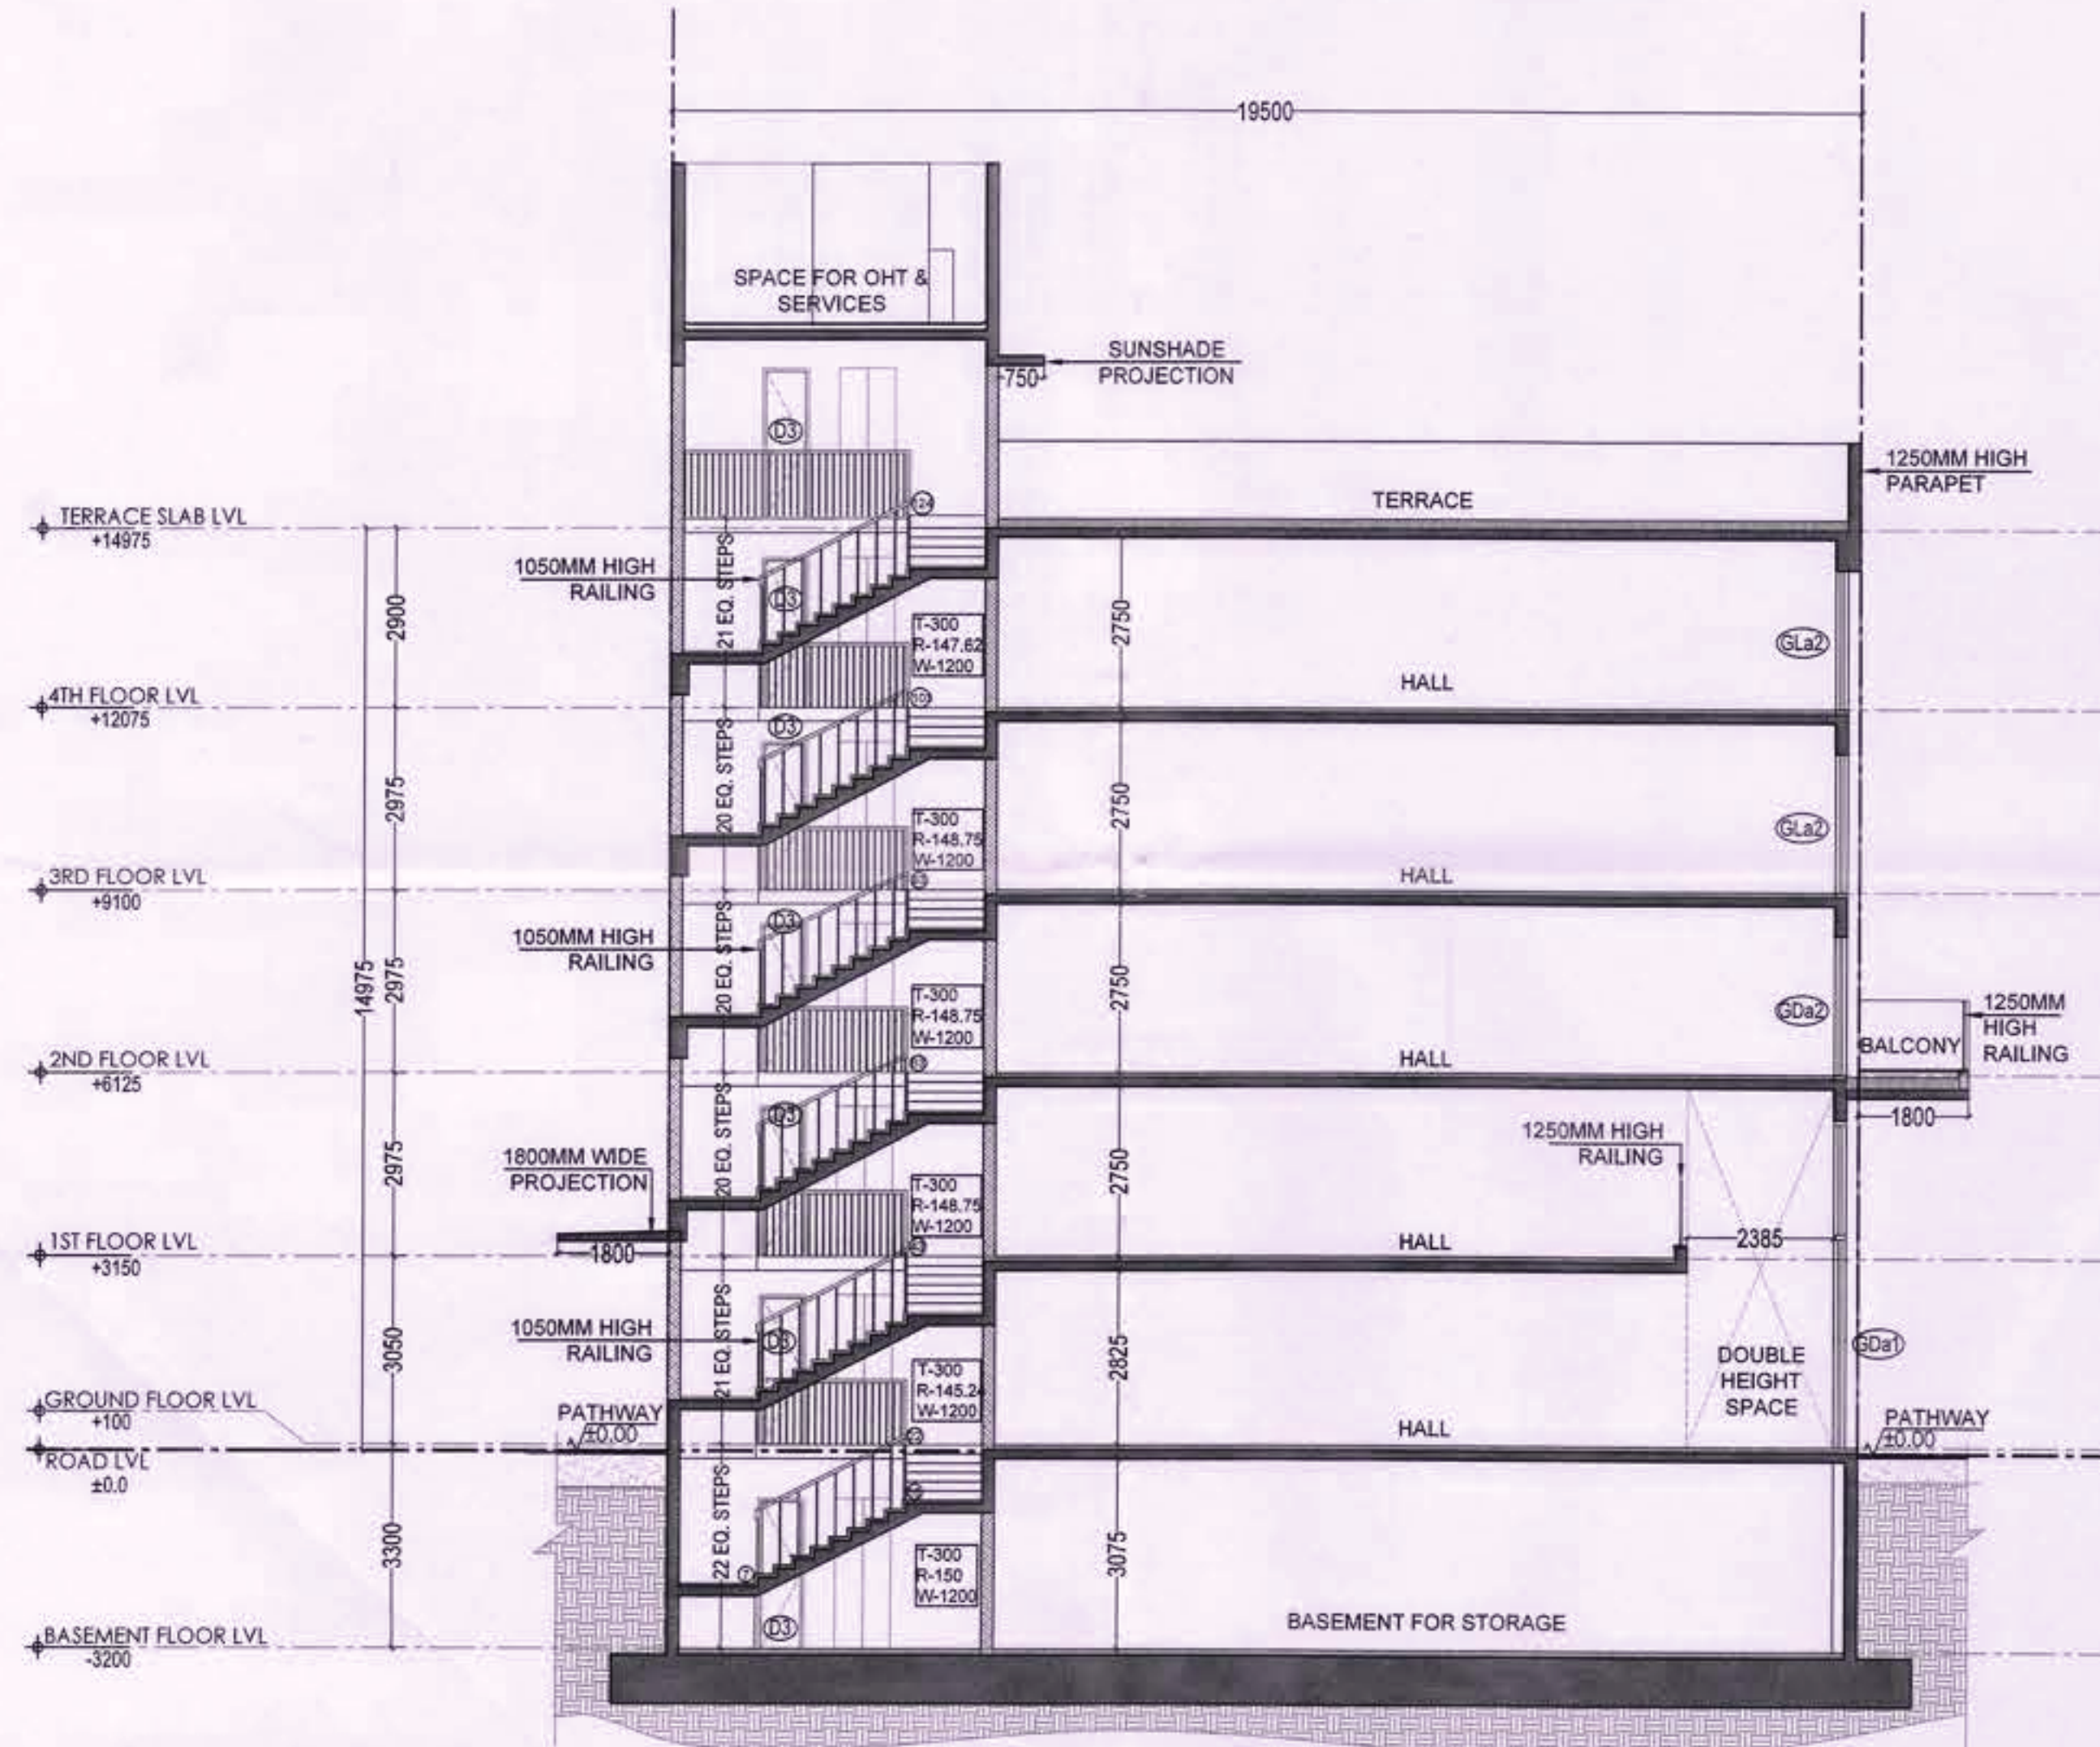

SECTION XX'
(SCALE 1:100)

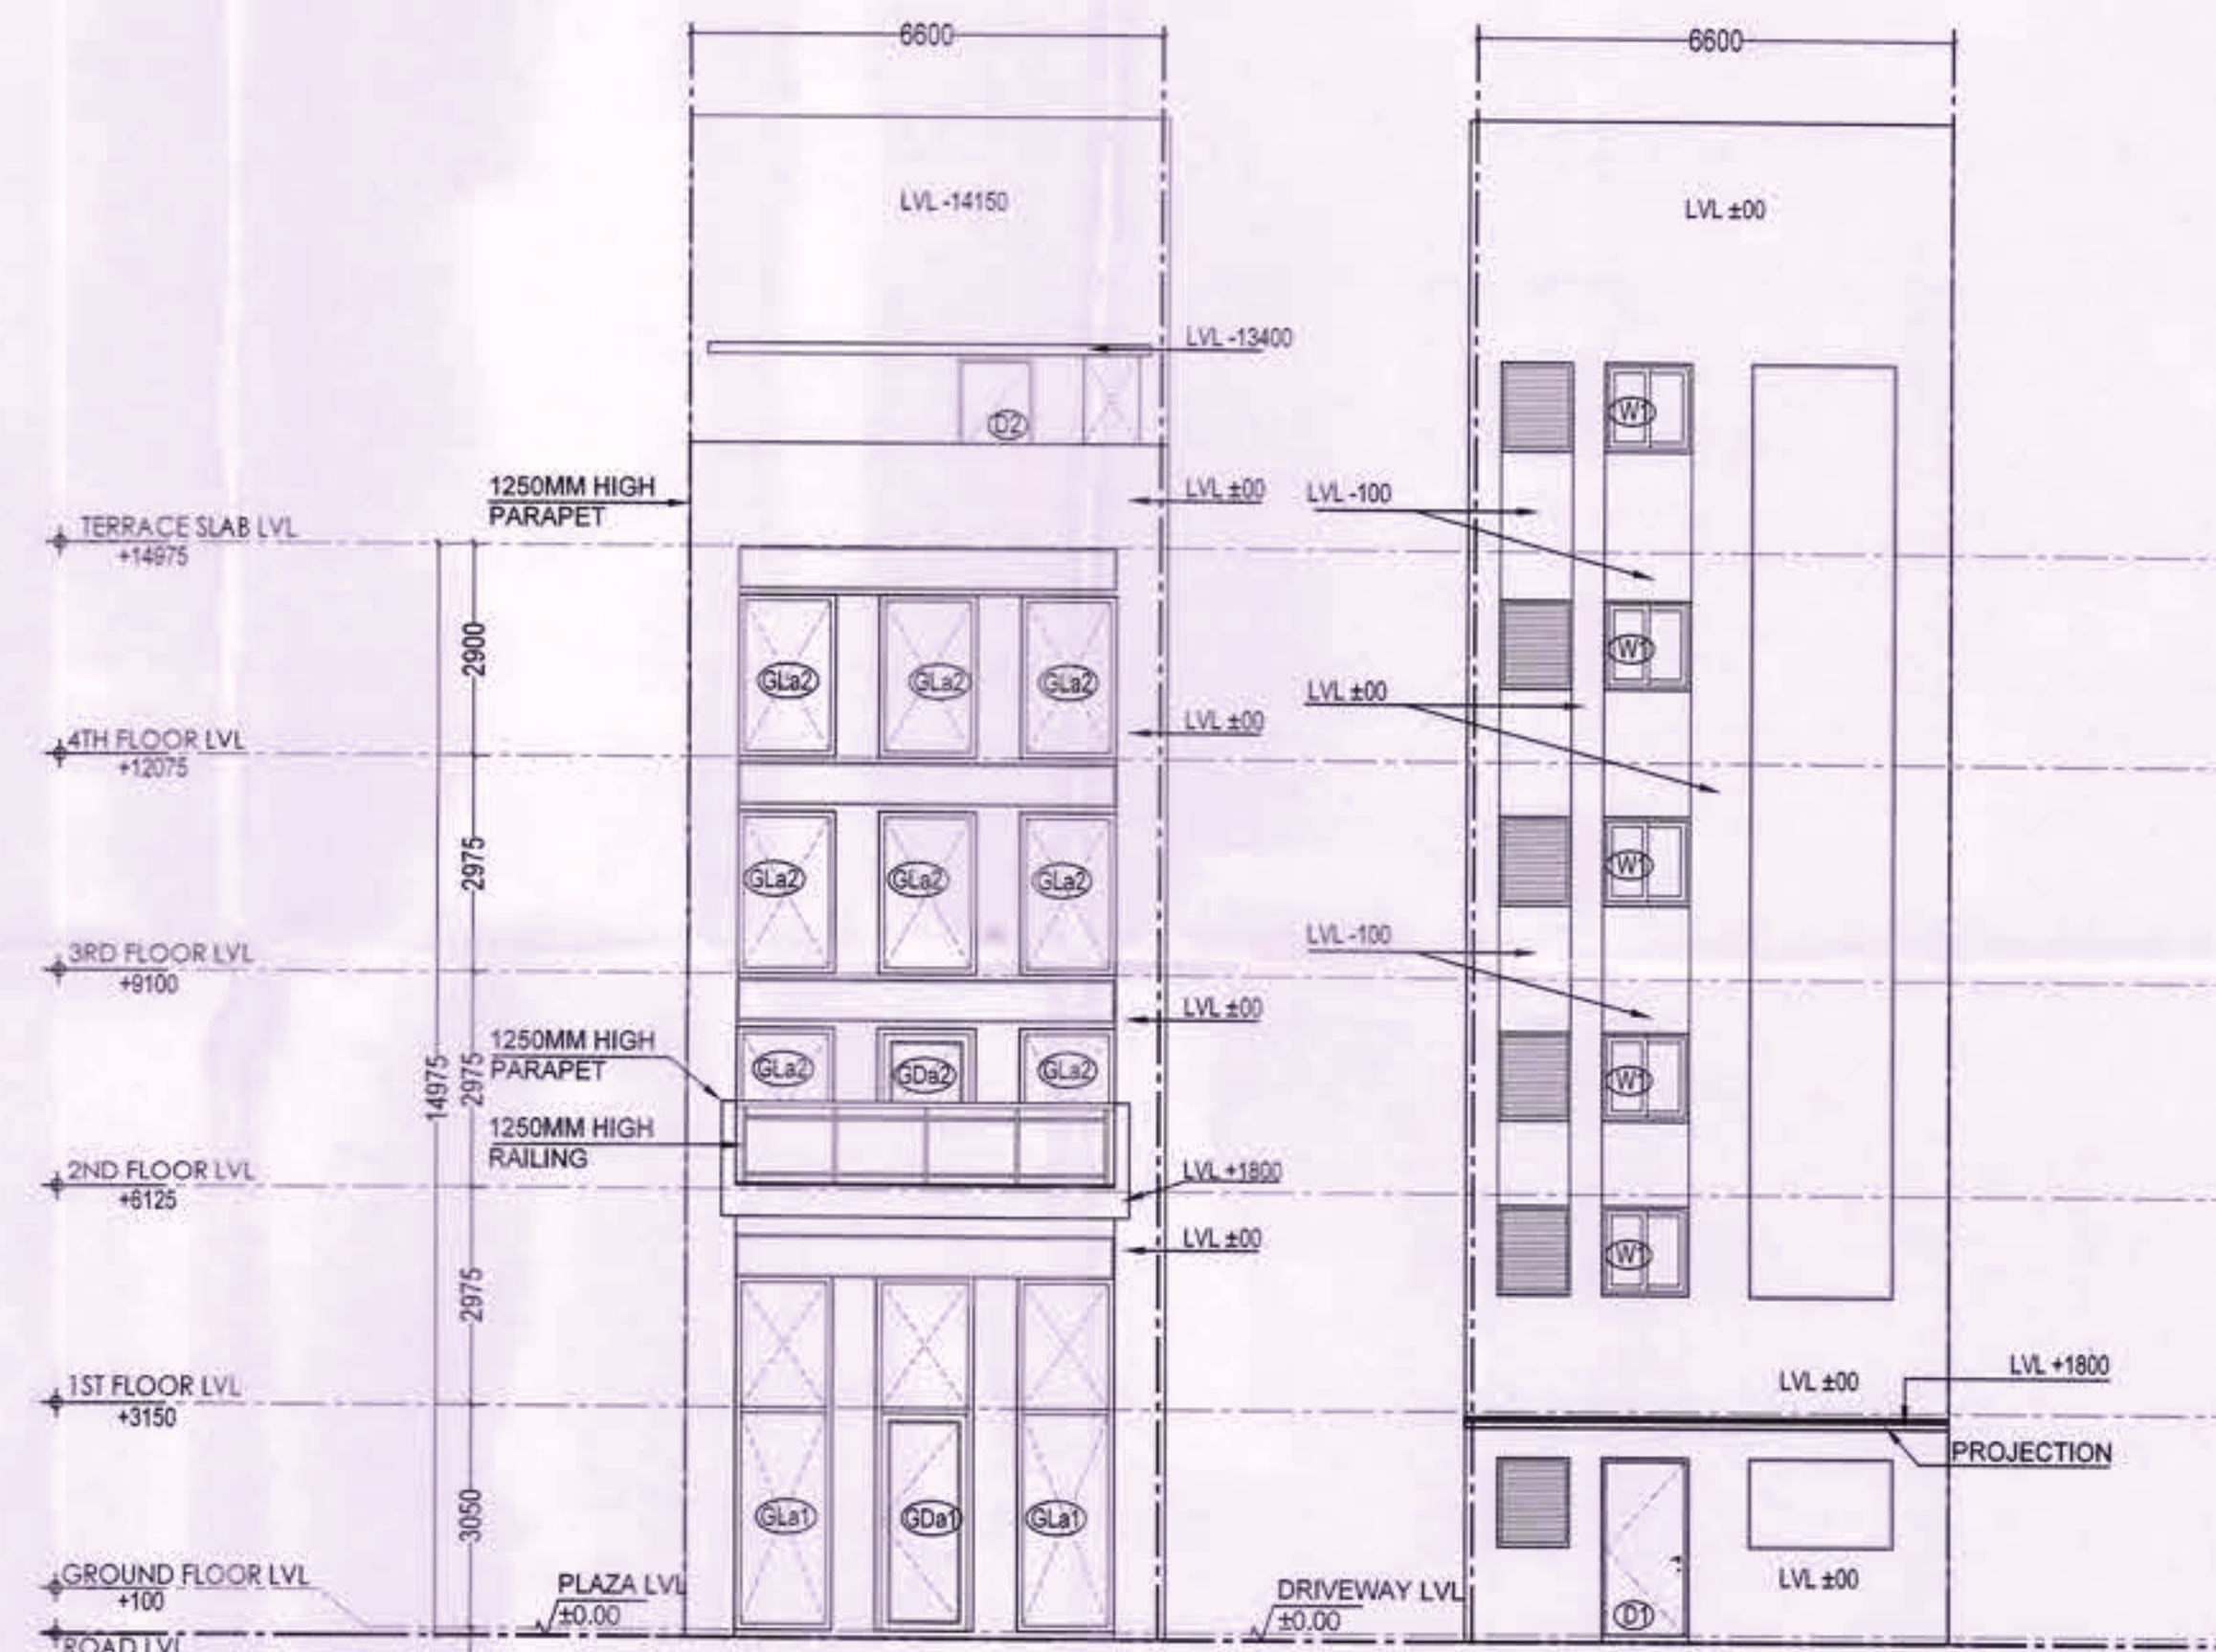

ELEVATION 1
(FRONT ELEVATION) (SCALE 1:100)

ELEVATION 2
(REAR ELEVATION) (SCALE 1:100)

DRG. NO. DG.TCP
KEY PLAN



PROJECT TITLE

PROPOSAL FOR COMMERCIAL SITE-2
AREA MEASURING 3.40 ACRES, OWNED
AND BEING DEVELOPED BY ADANI
BRAHMA SYNERGY PVT. LTD., FALLING IN
THE RESIDENTIAL PLOTTED COLONY
MEASURING 141.66875 ACRES (LICENCE
NO. 64 OF 2010 DATED 21.08.2010) IN
SECTOR-60,61,62,63 & 65 GURUGRAM
MANESAR URBAN COMPLEX, GURUGRAM.

DATE 13-03-2023

SCALE VARIES (ON A1)

OWNER'S
SIGNATURE

ARCHITECT'S
SIGNATURE

AUTHORITY SIGNATURE

SHEET TITLE
PLOT A-TYPE CORNER 3 (A10)
(SECTION & ELEVATION)

09

SHEET NO.
AR-A-204

ARCOP

SHEET SIZE- A1 (841X594 MM)

REFER DRAWING NO. AR-A-104 FOR
ALL FLOOR PLANS AND AREA
CALCULATIONS.

(RAM AVTAR BASSI)
JD (HQ)

(SANJAY NARANG)
ATP (HQ)

(R.S.BATTH)
DTP (HQ)

(HITESH SHARMA)
STP (HQ)



(JITENDER SIHAG)
CTP (IT&M)

(T.L.SATYAPRAKASH, IAS)
DGTCP (HR)


DRG. NO. :- DG.TCP 9688 (IX) DATED:- 22-03-23

SUBMISSION DRAWING

- NOTES
- DIMENSIONS ARE NOT TO BE SCALED.
 - ALL DIMENSIONS ARE IN MM.
 - ALL WINDOW AND VENTILATORS ARE OPENABLE.
 - THIS DRAWING IS TO BE READ IN CONJUNCTION WITH THE SITE PLAN DRAWING NO. AR-001.
 - REFER SHEET NO. AR-002 FOR DOOR WINDOW SCHEDULE.

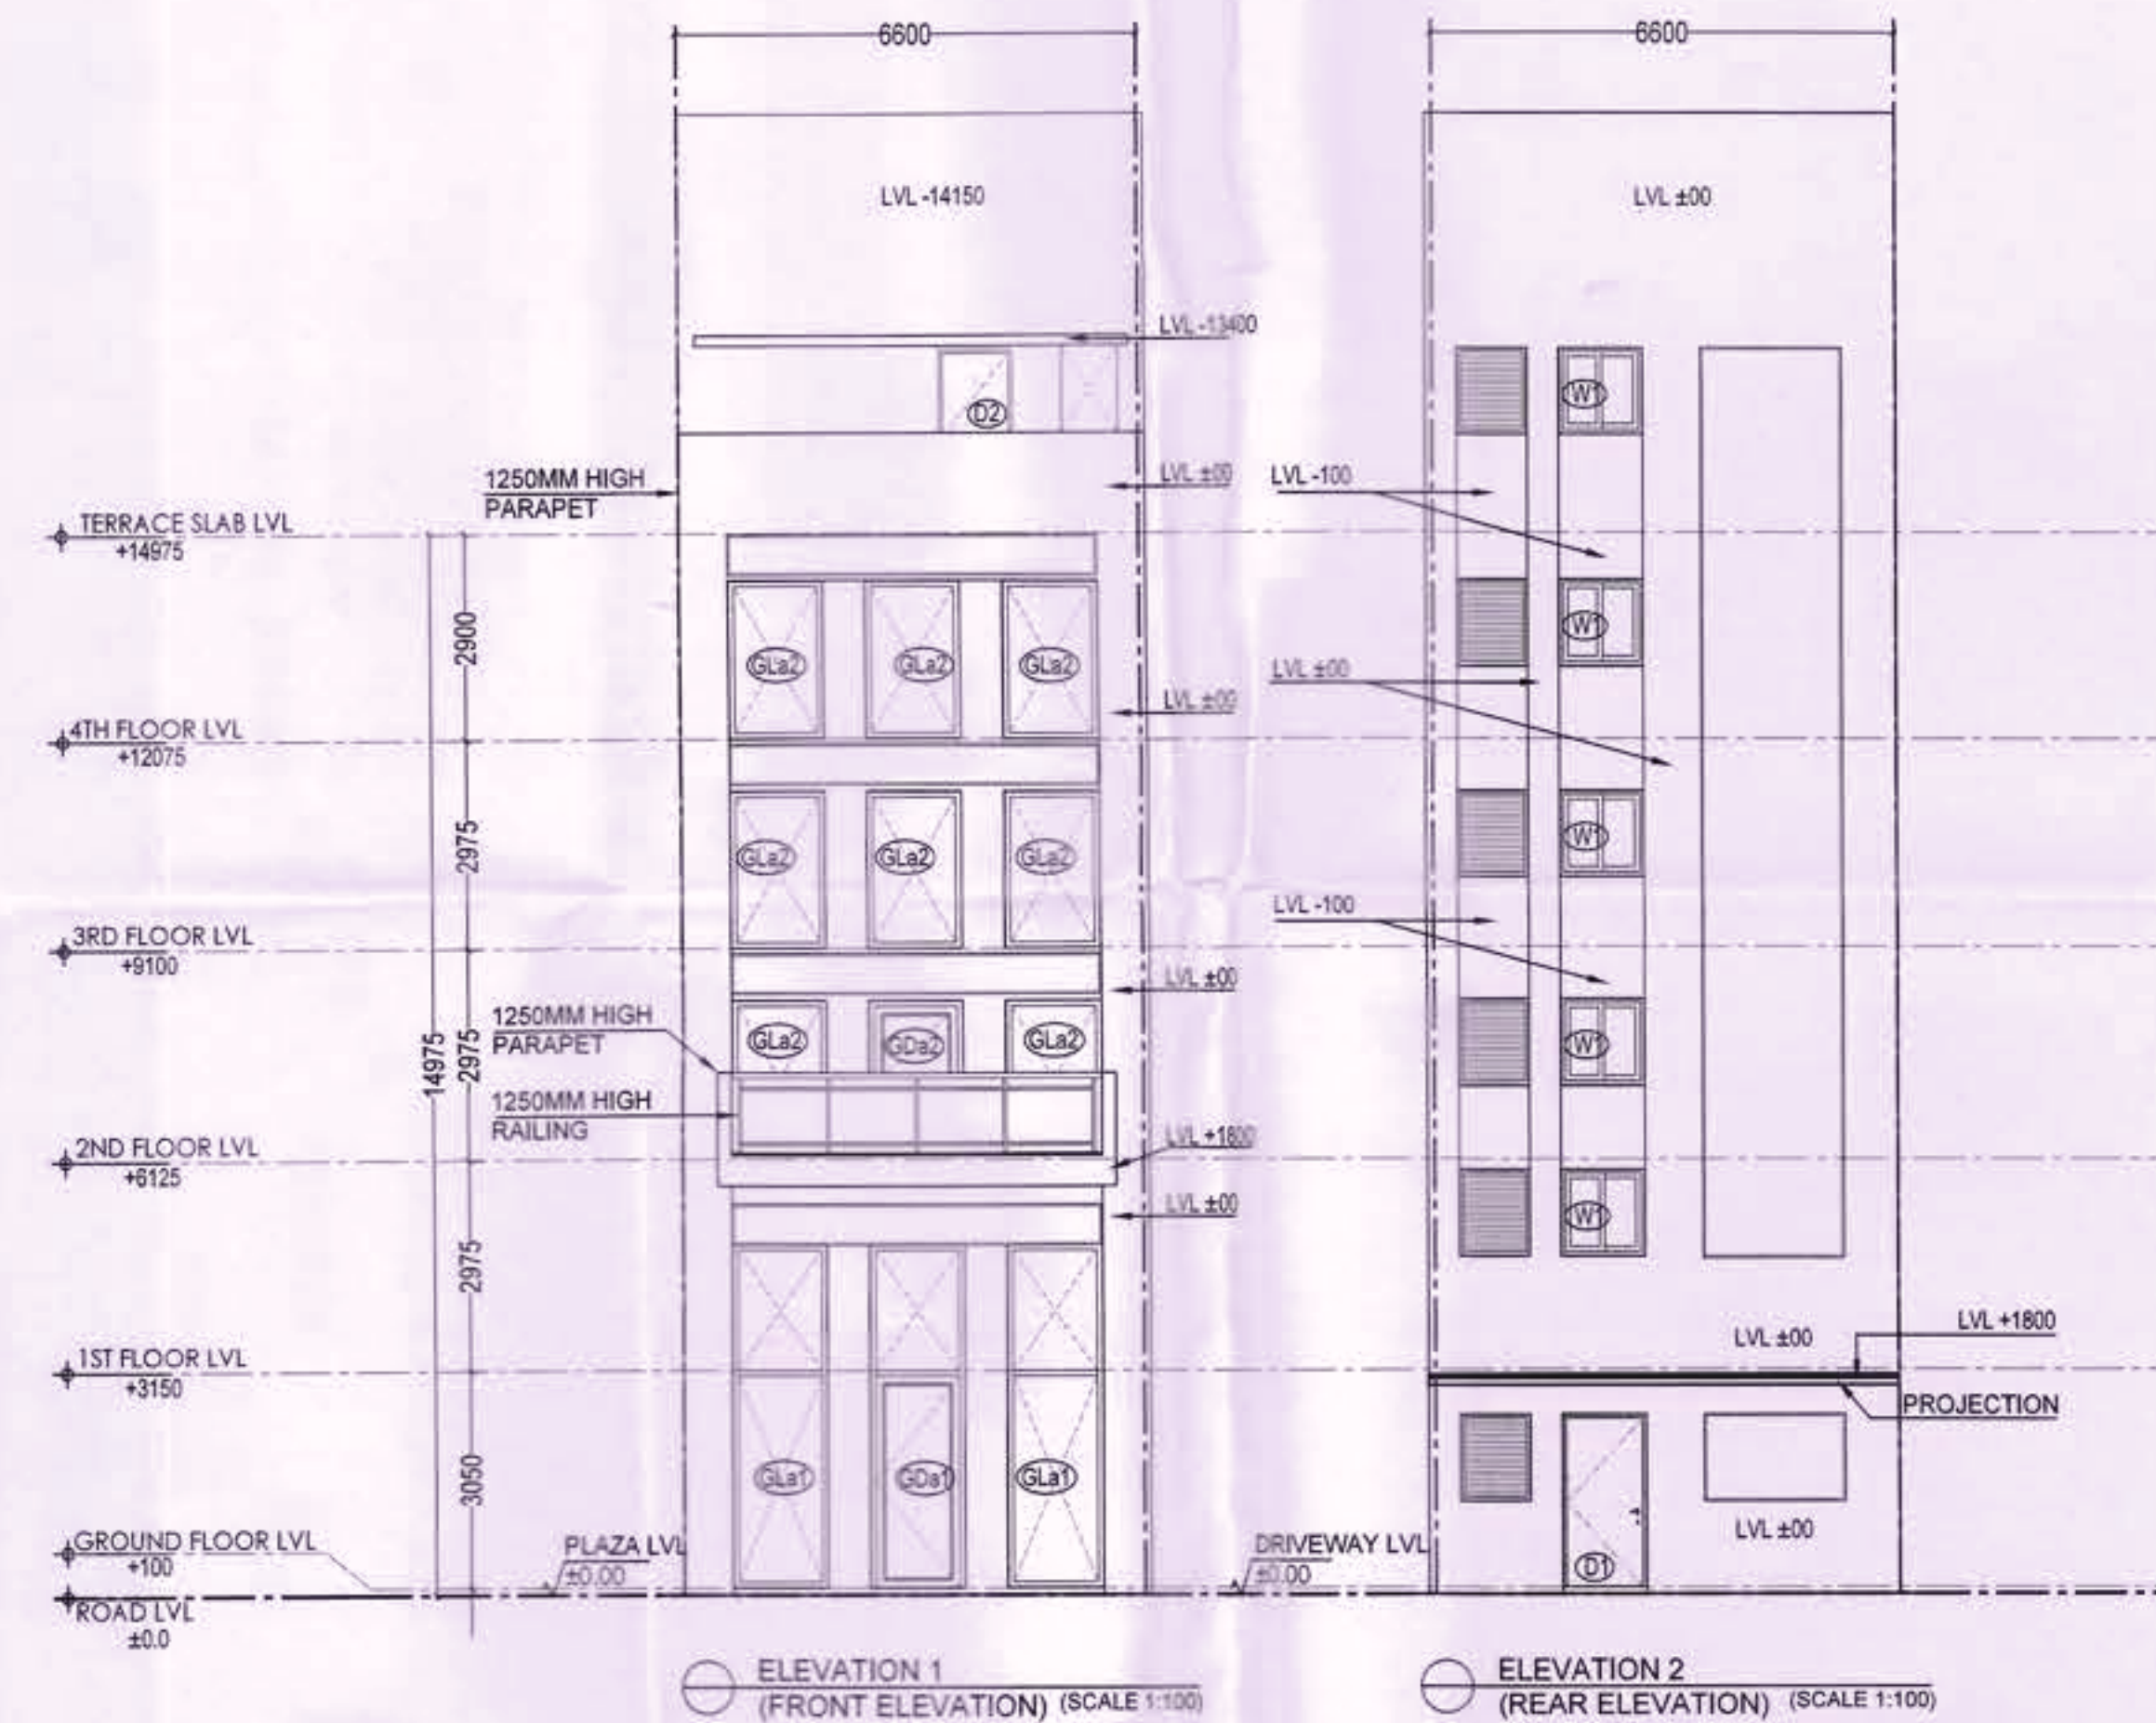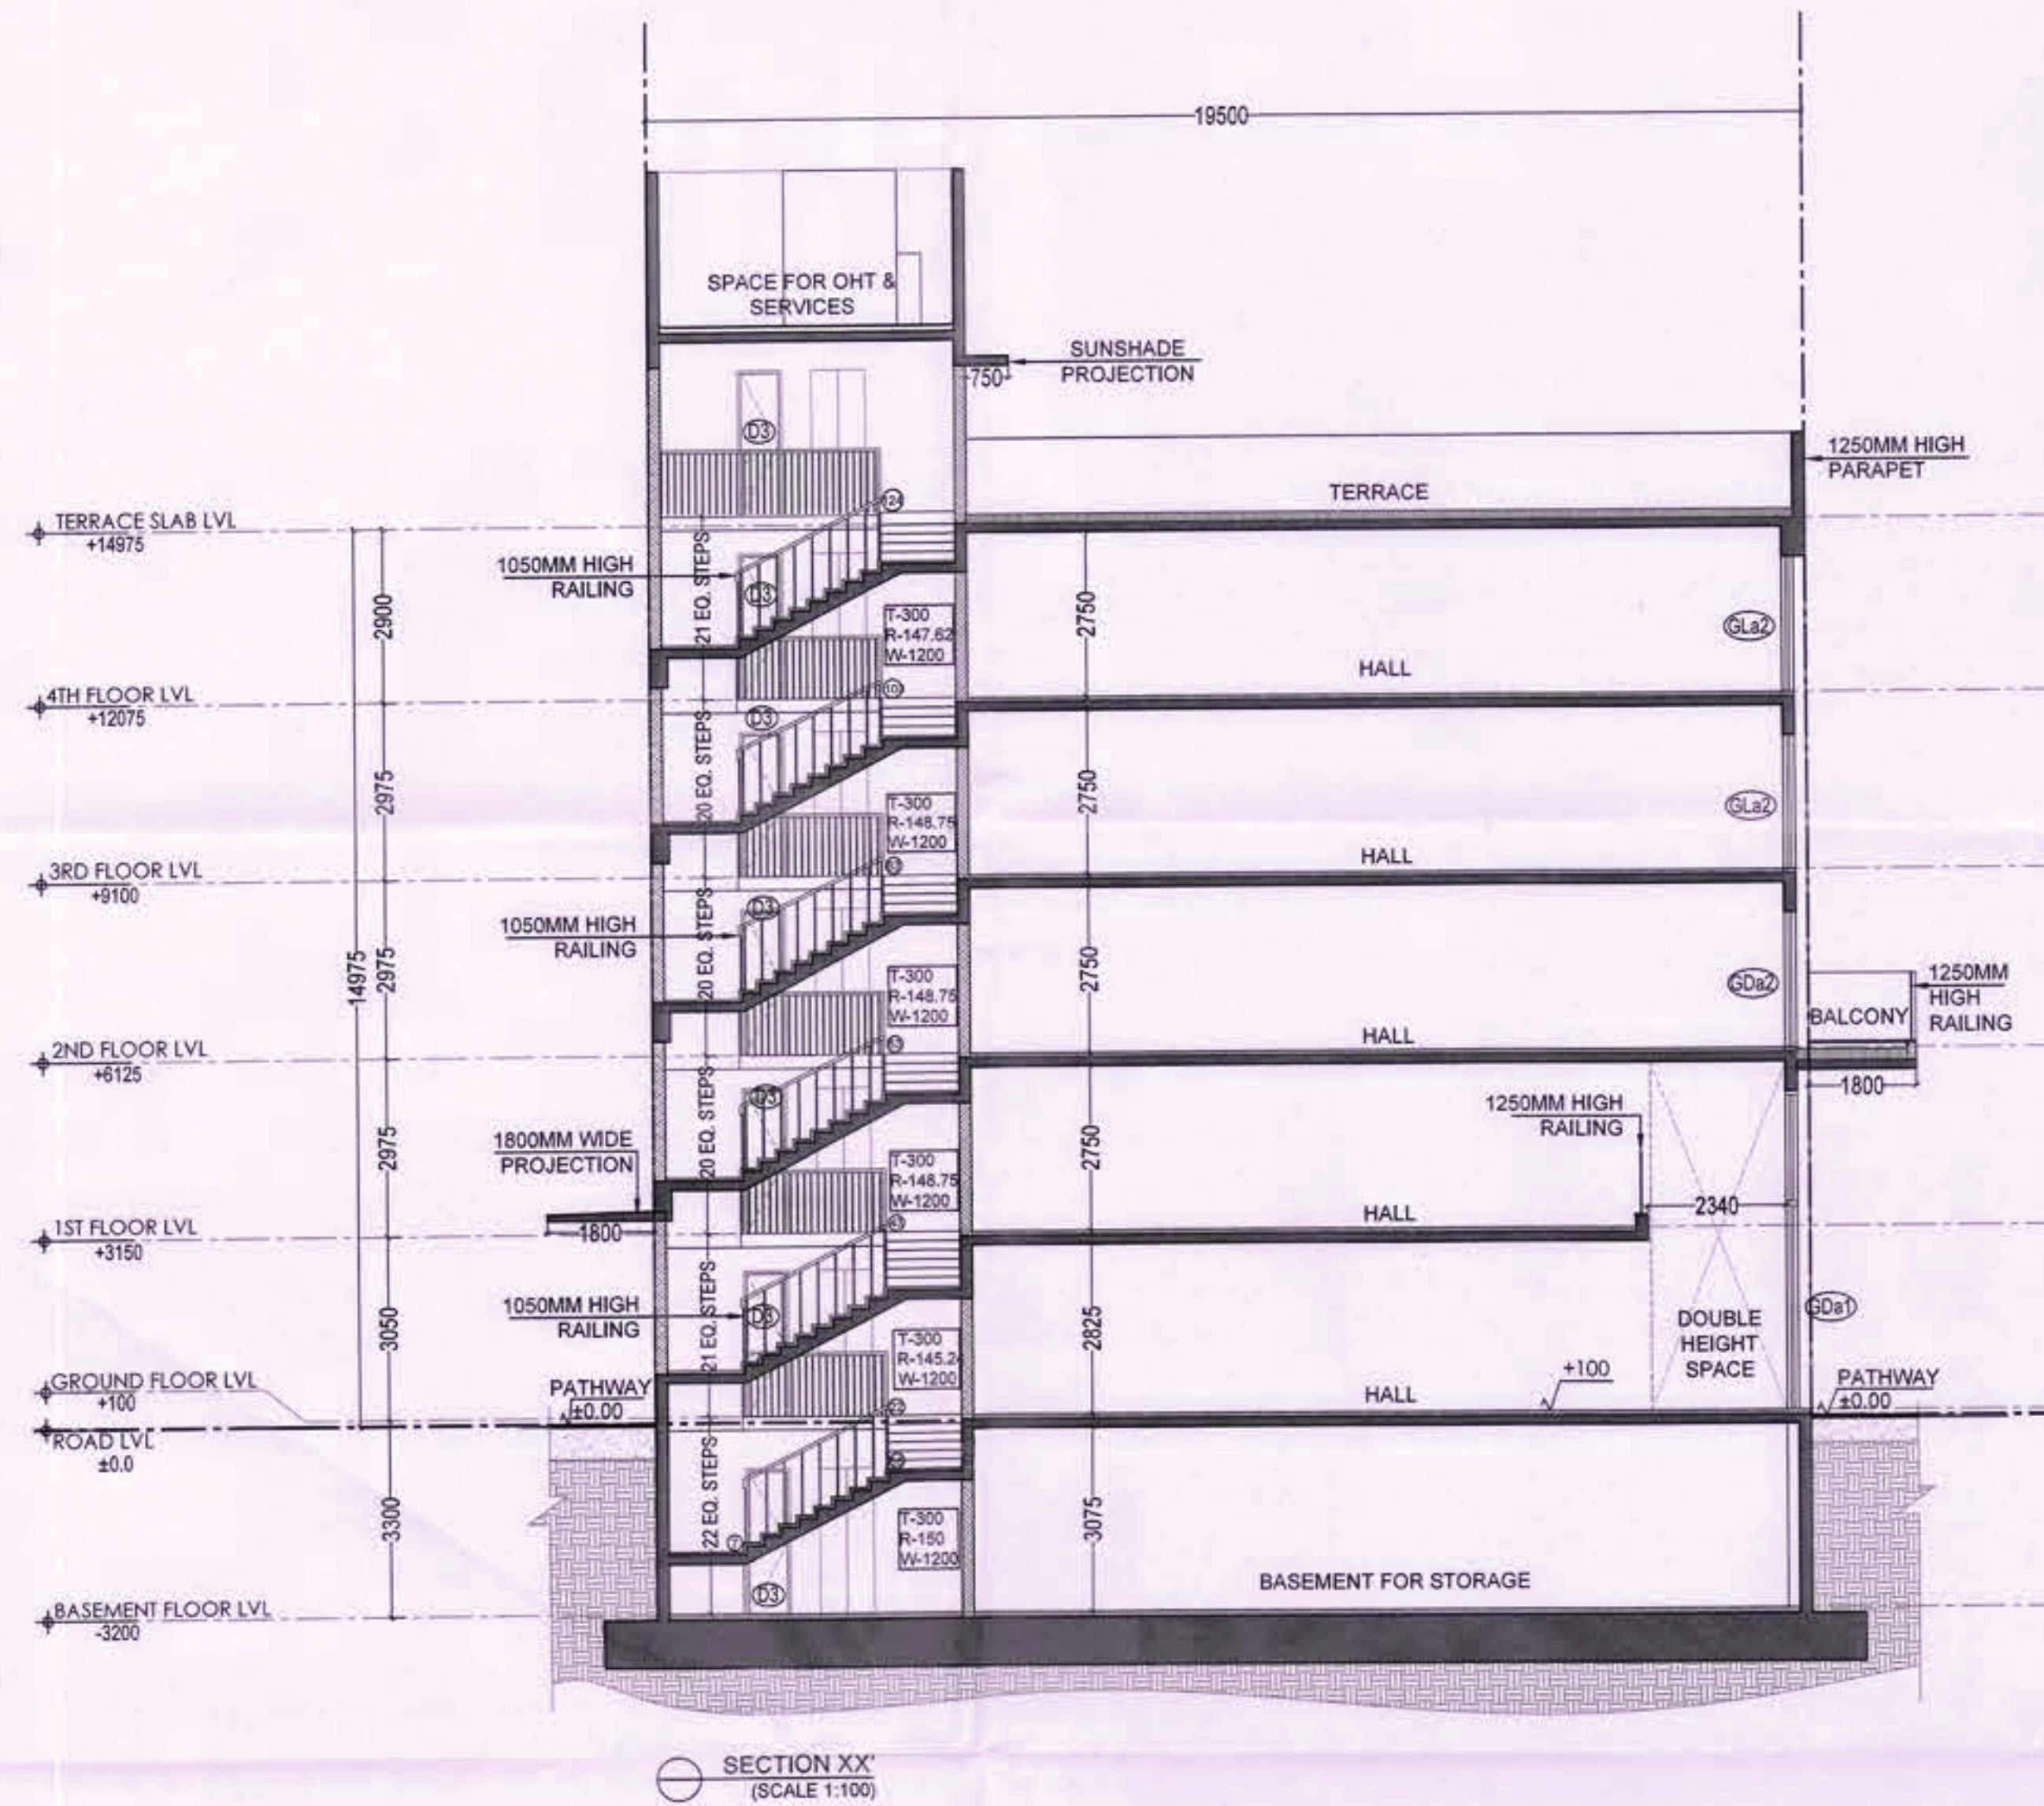

DRG. NO. DG.TCP DATE

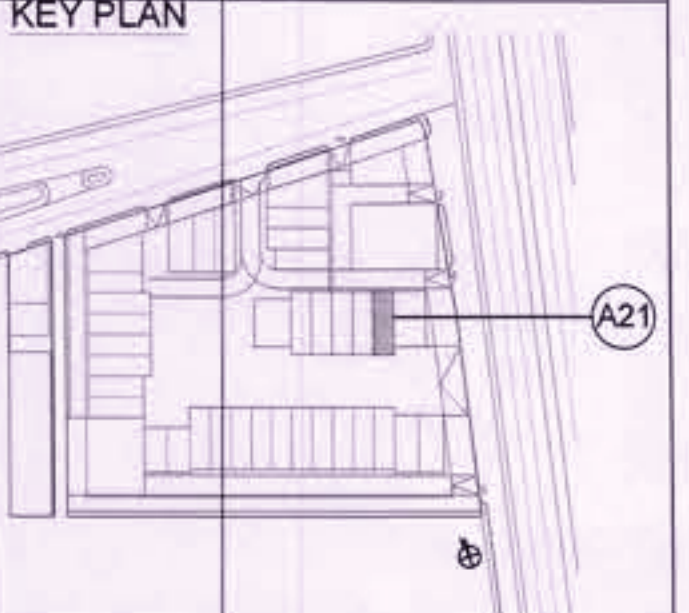

PROJECT TITLE
PROPOSAL FOR COMMERCIAL SITE-2 AREA MEASURING 3.40 ACRES, OWNED AND BEING DEVELOPED BY ADANI BRAHMA SYNERGY PVT. LTD., FALLING IN THE RESIDENTIAL PLOTTED COLONY MEASURING 141.66875 ACRES (LICENCE NO. 64 OF 2010 DATED 21.08.2010) IN SECTOR-60, 61, 62, 63 & 65 GURUGRAM MANESAR URBAN COMPLEX, GURUGRAM.

DATE 13-03-2023

SCALE VARIES (ON A1)

OWNER'S SIGNATURE ARCHITECT'S SIGNATURE

AUTHORITY SIGNATURE

SHEET TITLE

PLOT A-TYPE CORNER 1 MIRROR (A21) (SECTION & ELEVATION)

SHEET NO. AR-A-205

ARCOP

SHEET SIZE- A1 (841X594 MM)

REFER DRAWING NO. AR-A-105 FOR ALL FLOOR PLANS AND AREA CALCULATIONS.

(RAM AVTAR BASSI)
JD (HQ)

(SANJAY NARANG)
ATP (HQ)

(R.S.BATTH)
DTP (HQ)



(JITESH SHARMA)
STP (HQ)

(JITENDER SIHAG)
CTP (ITEM)

(T.L.SATYAPRAKASH, IAS)
DGTCP (HR)

DRG. NO.:- DG.TCP 9088 (XI) Dated:- 22-03-23

11

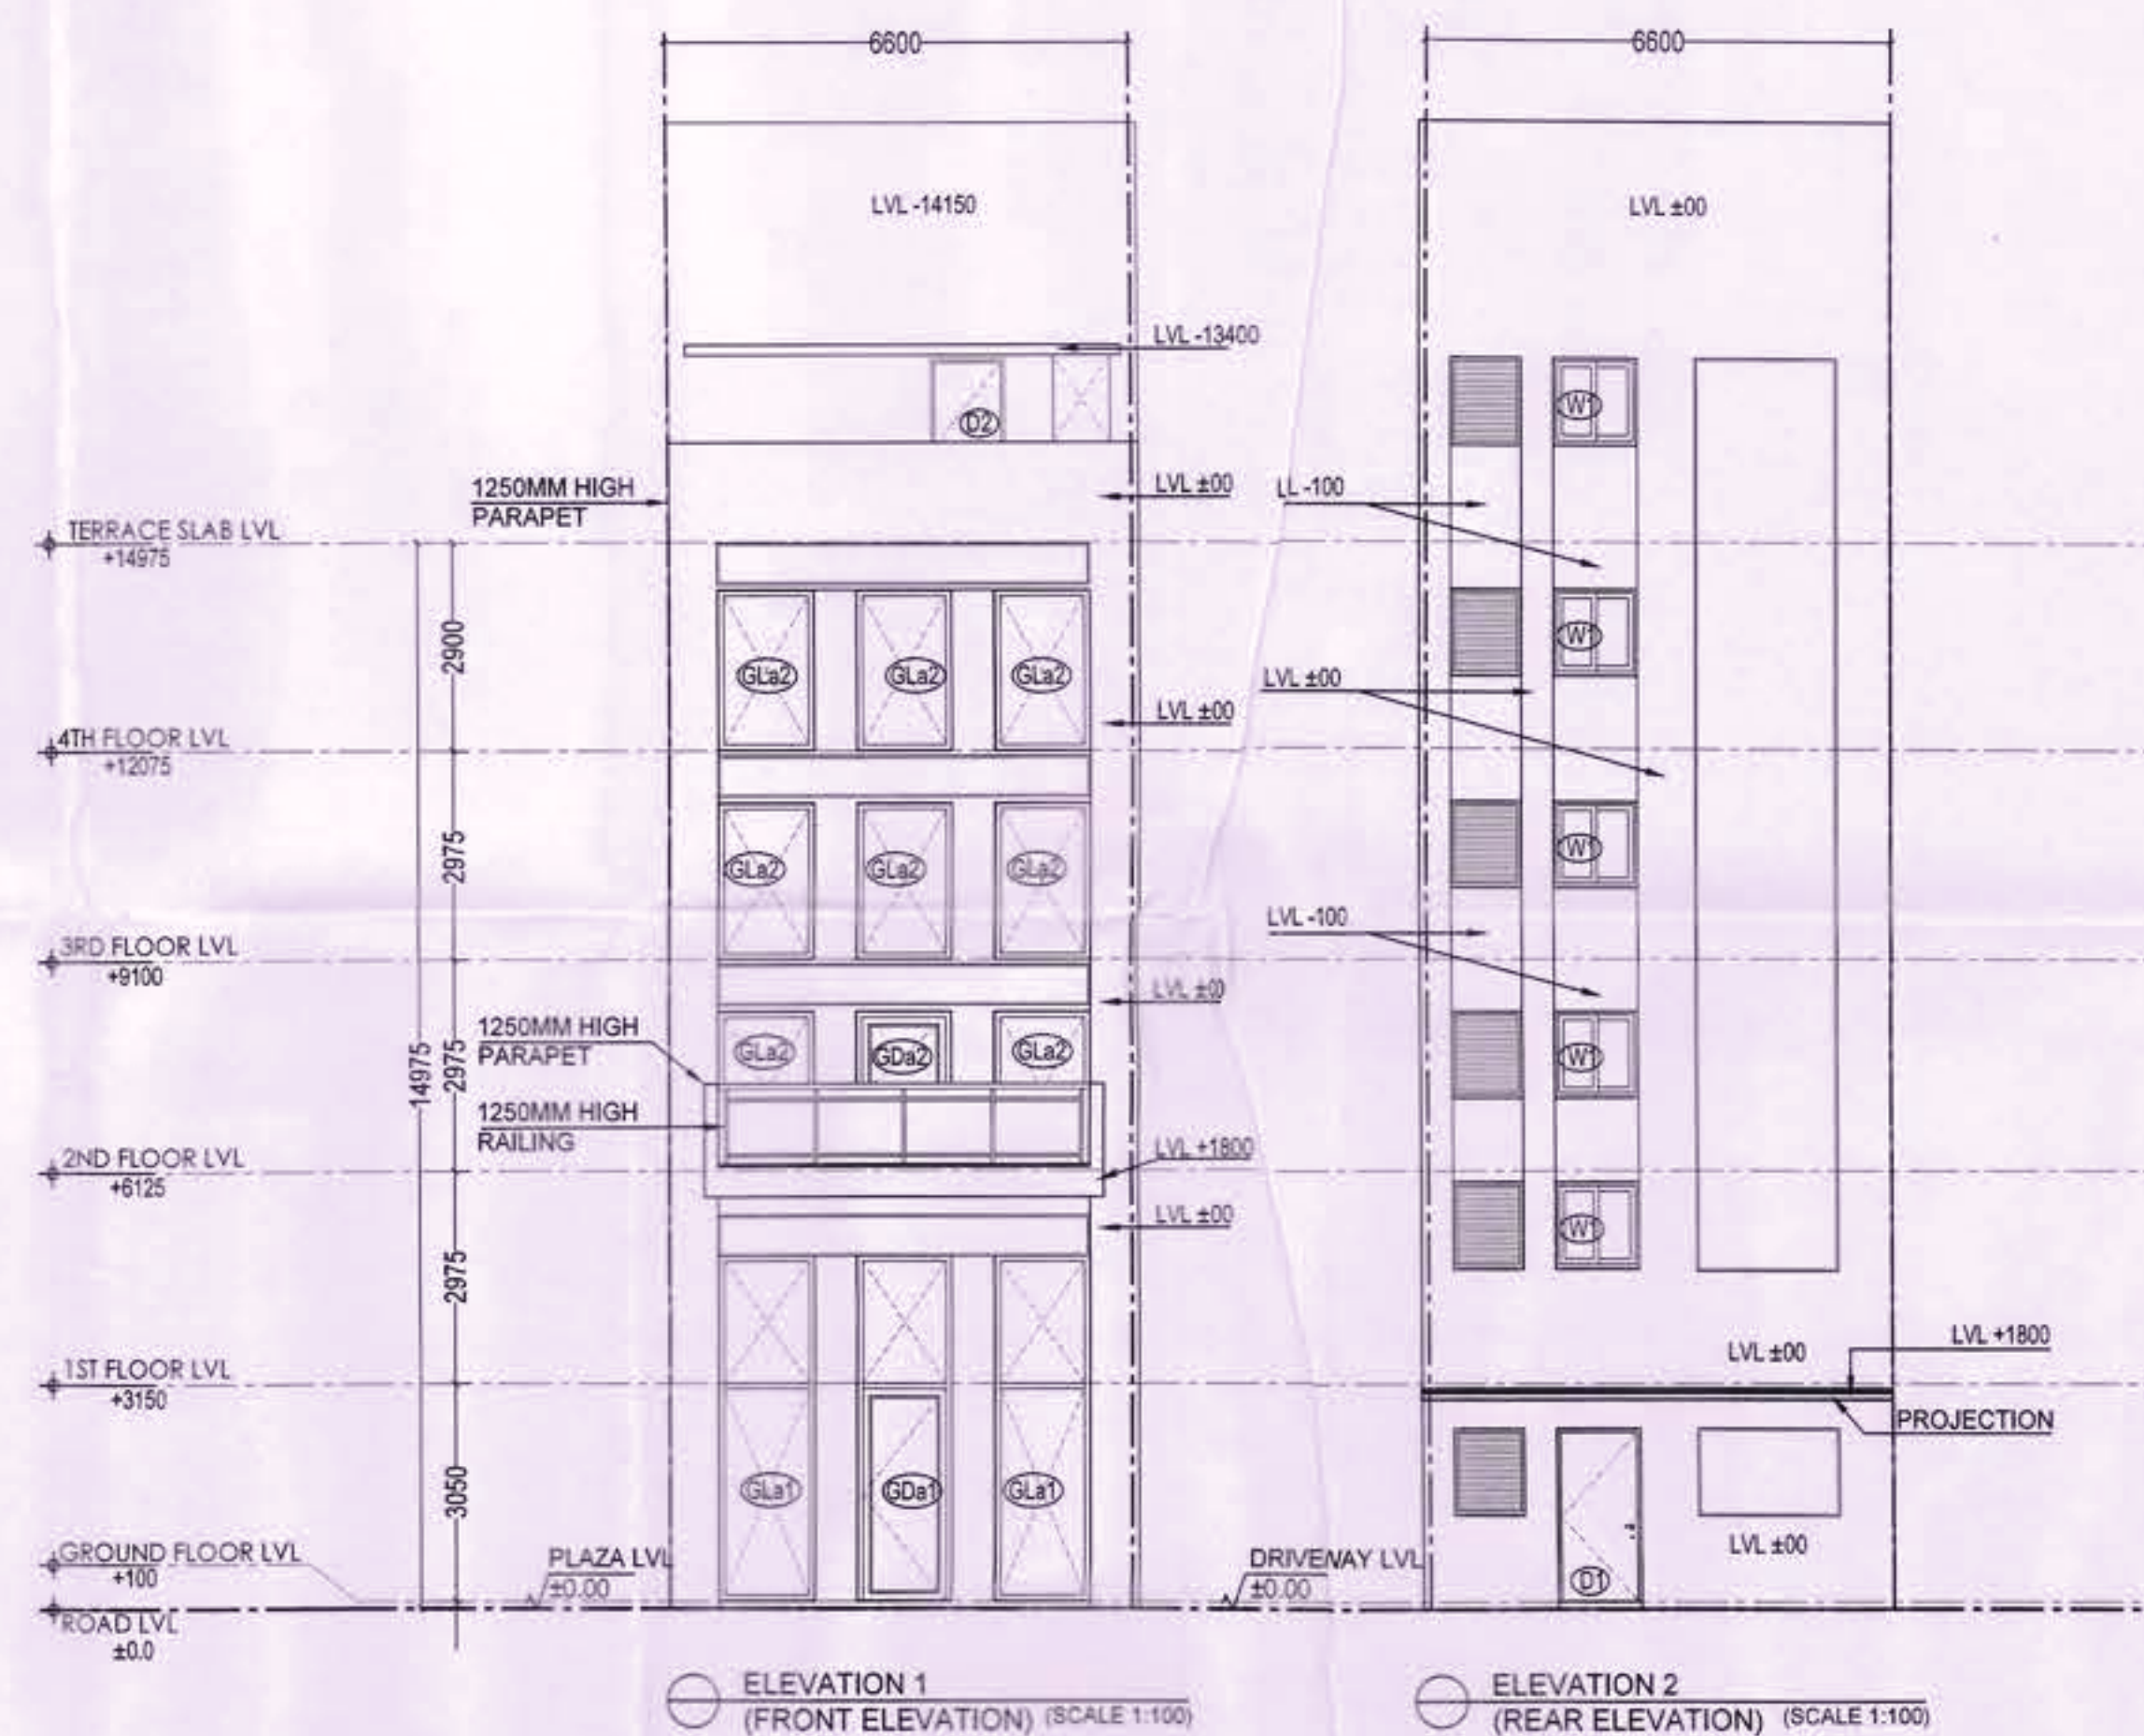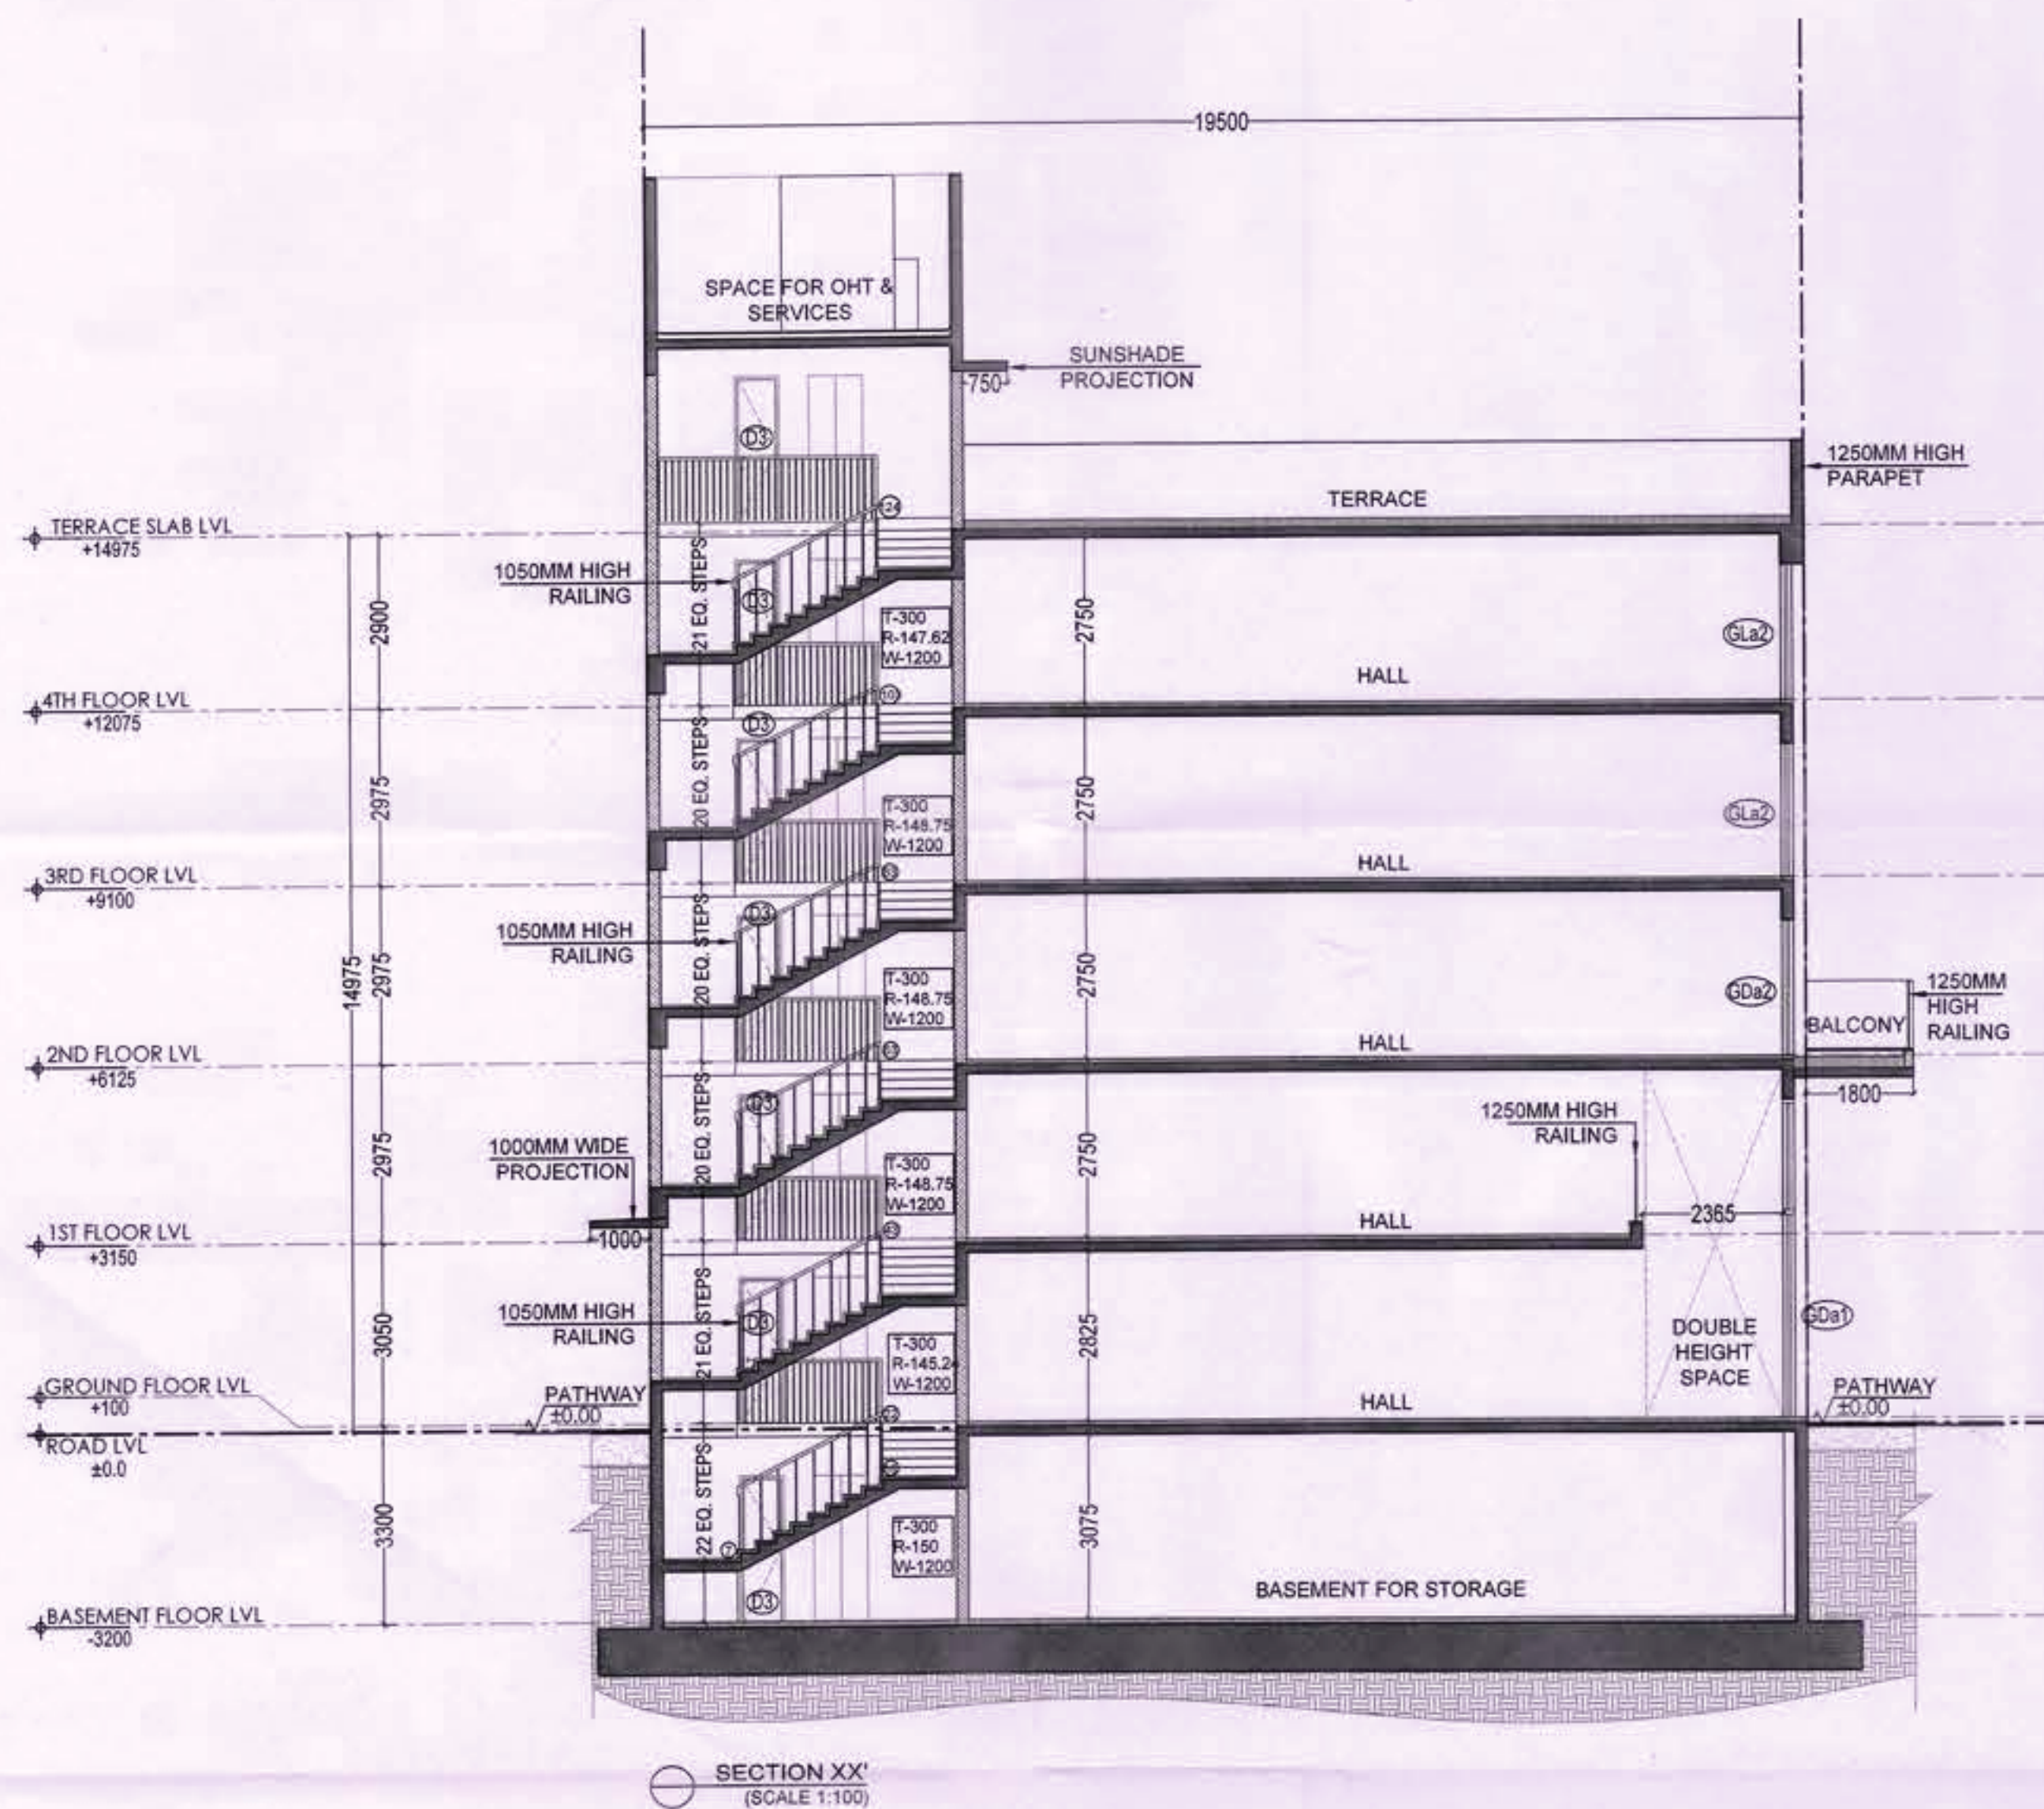


SUBMISSION DRAWING

NOTES

- DIMENSIONS ARE NOT TO BE SCALED.
- ALL DIMENSIONS ARE IN MM.
- ALL WINDOW AND VENTILATORS ARE OPENABLE.
- THIS DRAWING IS TO BE READ IN CONJUNCTION WITH THE SITE PLAN DRAWING NO. AR-001.
- REFER SHEET NO. AR-002 FOR DOOR WINDOW SCHEDULE.

DRG. NO. DG.TCP
KEY PLAN

DATE

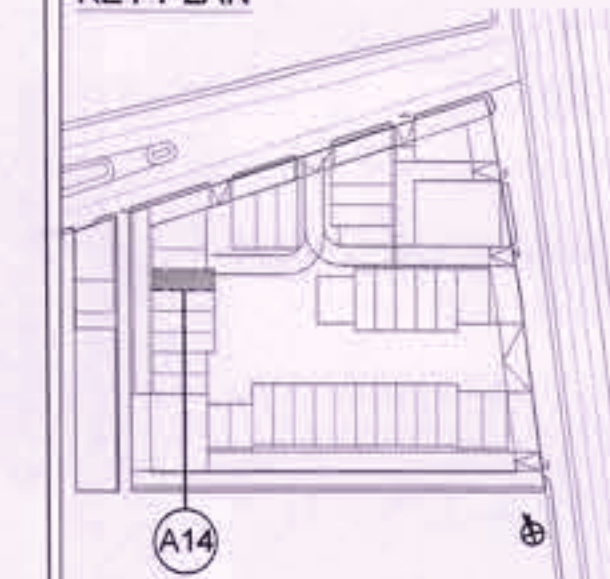

PROJECT TITLE


PROPOSAL FOR COMMERCIAL SITE-2 AREA MEASURING 3.40 ACRES, OWNED AND BEING DEVELOPED BY ADANI BRAHMA SYNERGY PVT. LTD., FALLING IN THE RESIDENTIAL PLOTTED COLONY MEASURING 141.66875 ACRES (LICENCE NO. 64 OF 2010 DATED 21.08.2010) IN SECTOR-60,61,62,63 & 65 GURUGRAM MANESAR URBAN COMPLEX, GURUGRAM.

DATE 13-03-2023

SCALE VARIES (ON A1)

OWNER'S SIGNATURE

ARCHITECT'S SIGNATURE

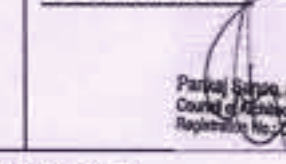

AUTHORITY SIGNATURE

SHEET TITLE

PLOT A-TYPE CORNER 1 MIRROR (A14)
(SECTION & ELEVATION)

13

SHEET NO. AR-A-205(a)

ARCOP

SHEET SIZE- A1 (841X594 MM)

REFER DRAWING NO. AR-A-105 FOR ALL FLOOR PLANS AND AREA CALCULATIONS.

(RAM AVTAR BASSI)
JD (HQ)

(SANJAY NARANG)
ATP (HQ)

(R.S. BAITH)
DTP (HQ)

(HITESH SHARMA)
STP (HQ)



(JITENDER SIHAG)
CTP (IT&M)

(T.L. SATYAPRAKASH, IAS)
DGTCP (HR)


DRG. NO.:- DG.TCP 9088(XIII) Dated:- 22-03-23

SUBMISSION DRAWING

- NOTES**
- DIMENSIONS ARE NOT TO BE SCALED.
 - ALL DIMENSIONS ARE IN MM.
 - ALL WINDOW AND VENTILATORS ARE OPENABLE.
 - THIS DRAWING IS TO BE READ IN CONJUNCTION WITH THE SITE PLAN DRAWING NO. AR-001.
 - REFER SHEET NO. AR-002 FOR DOOR WINDOW SCHEDULE.

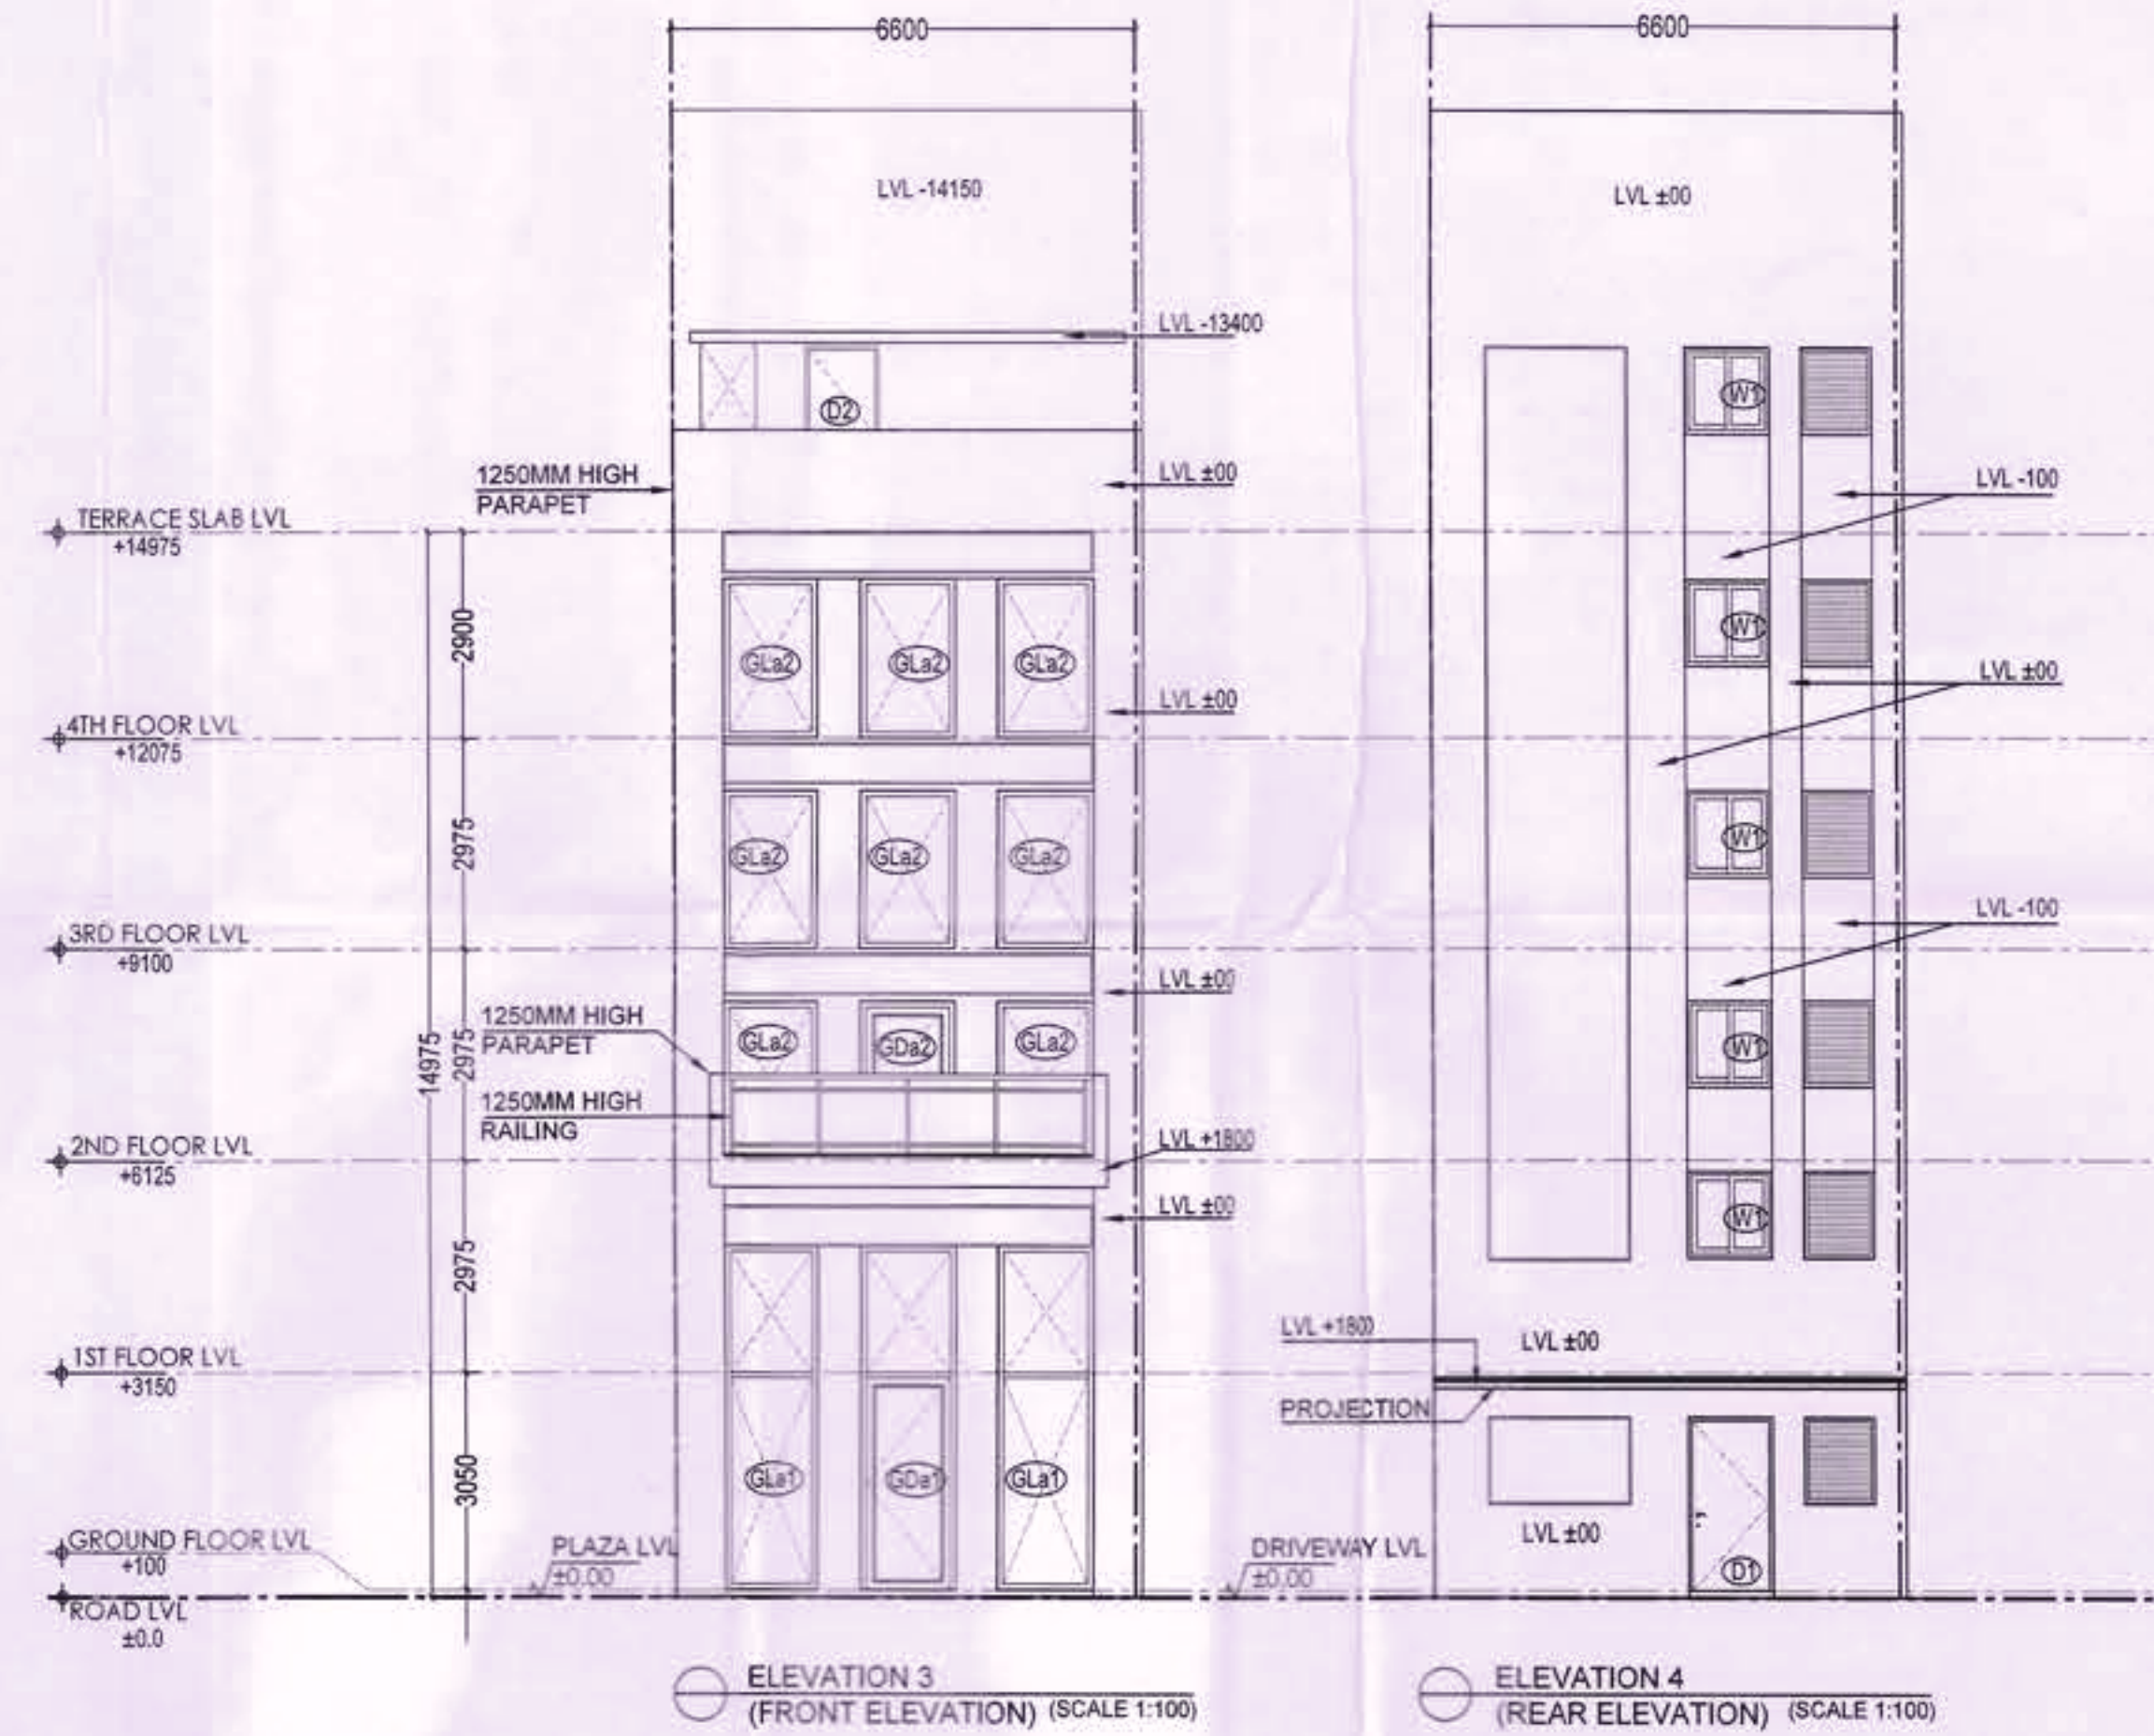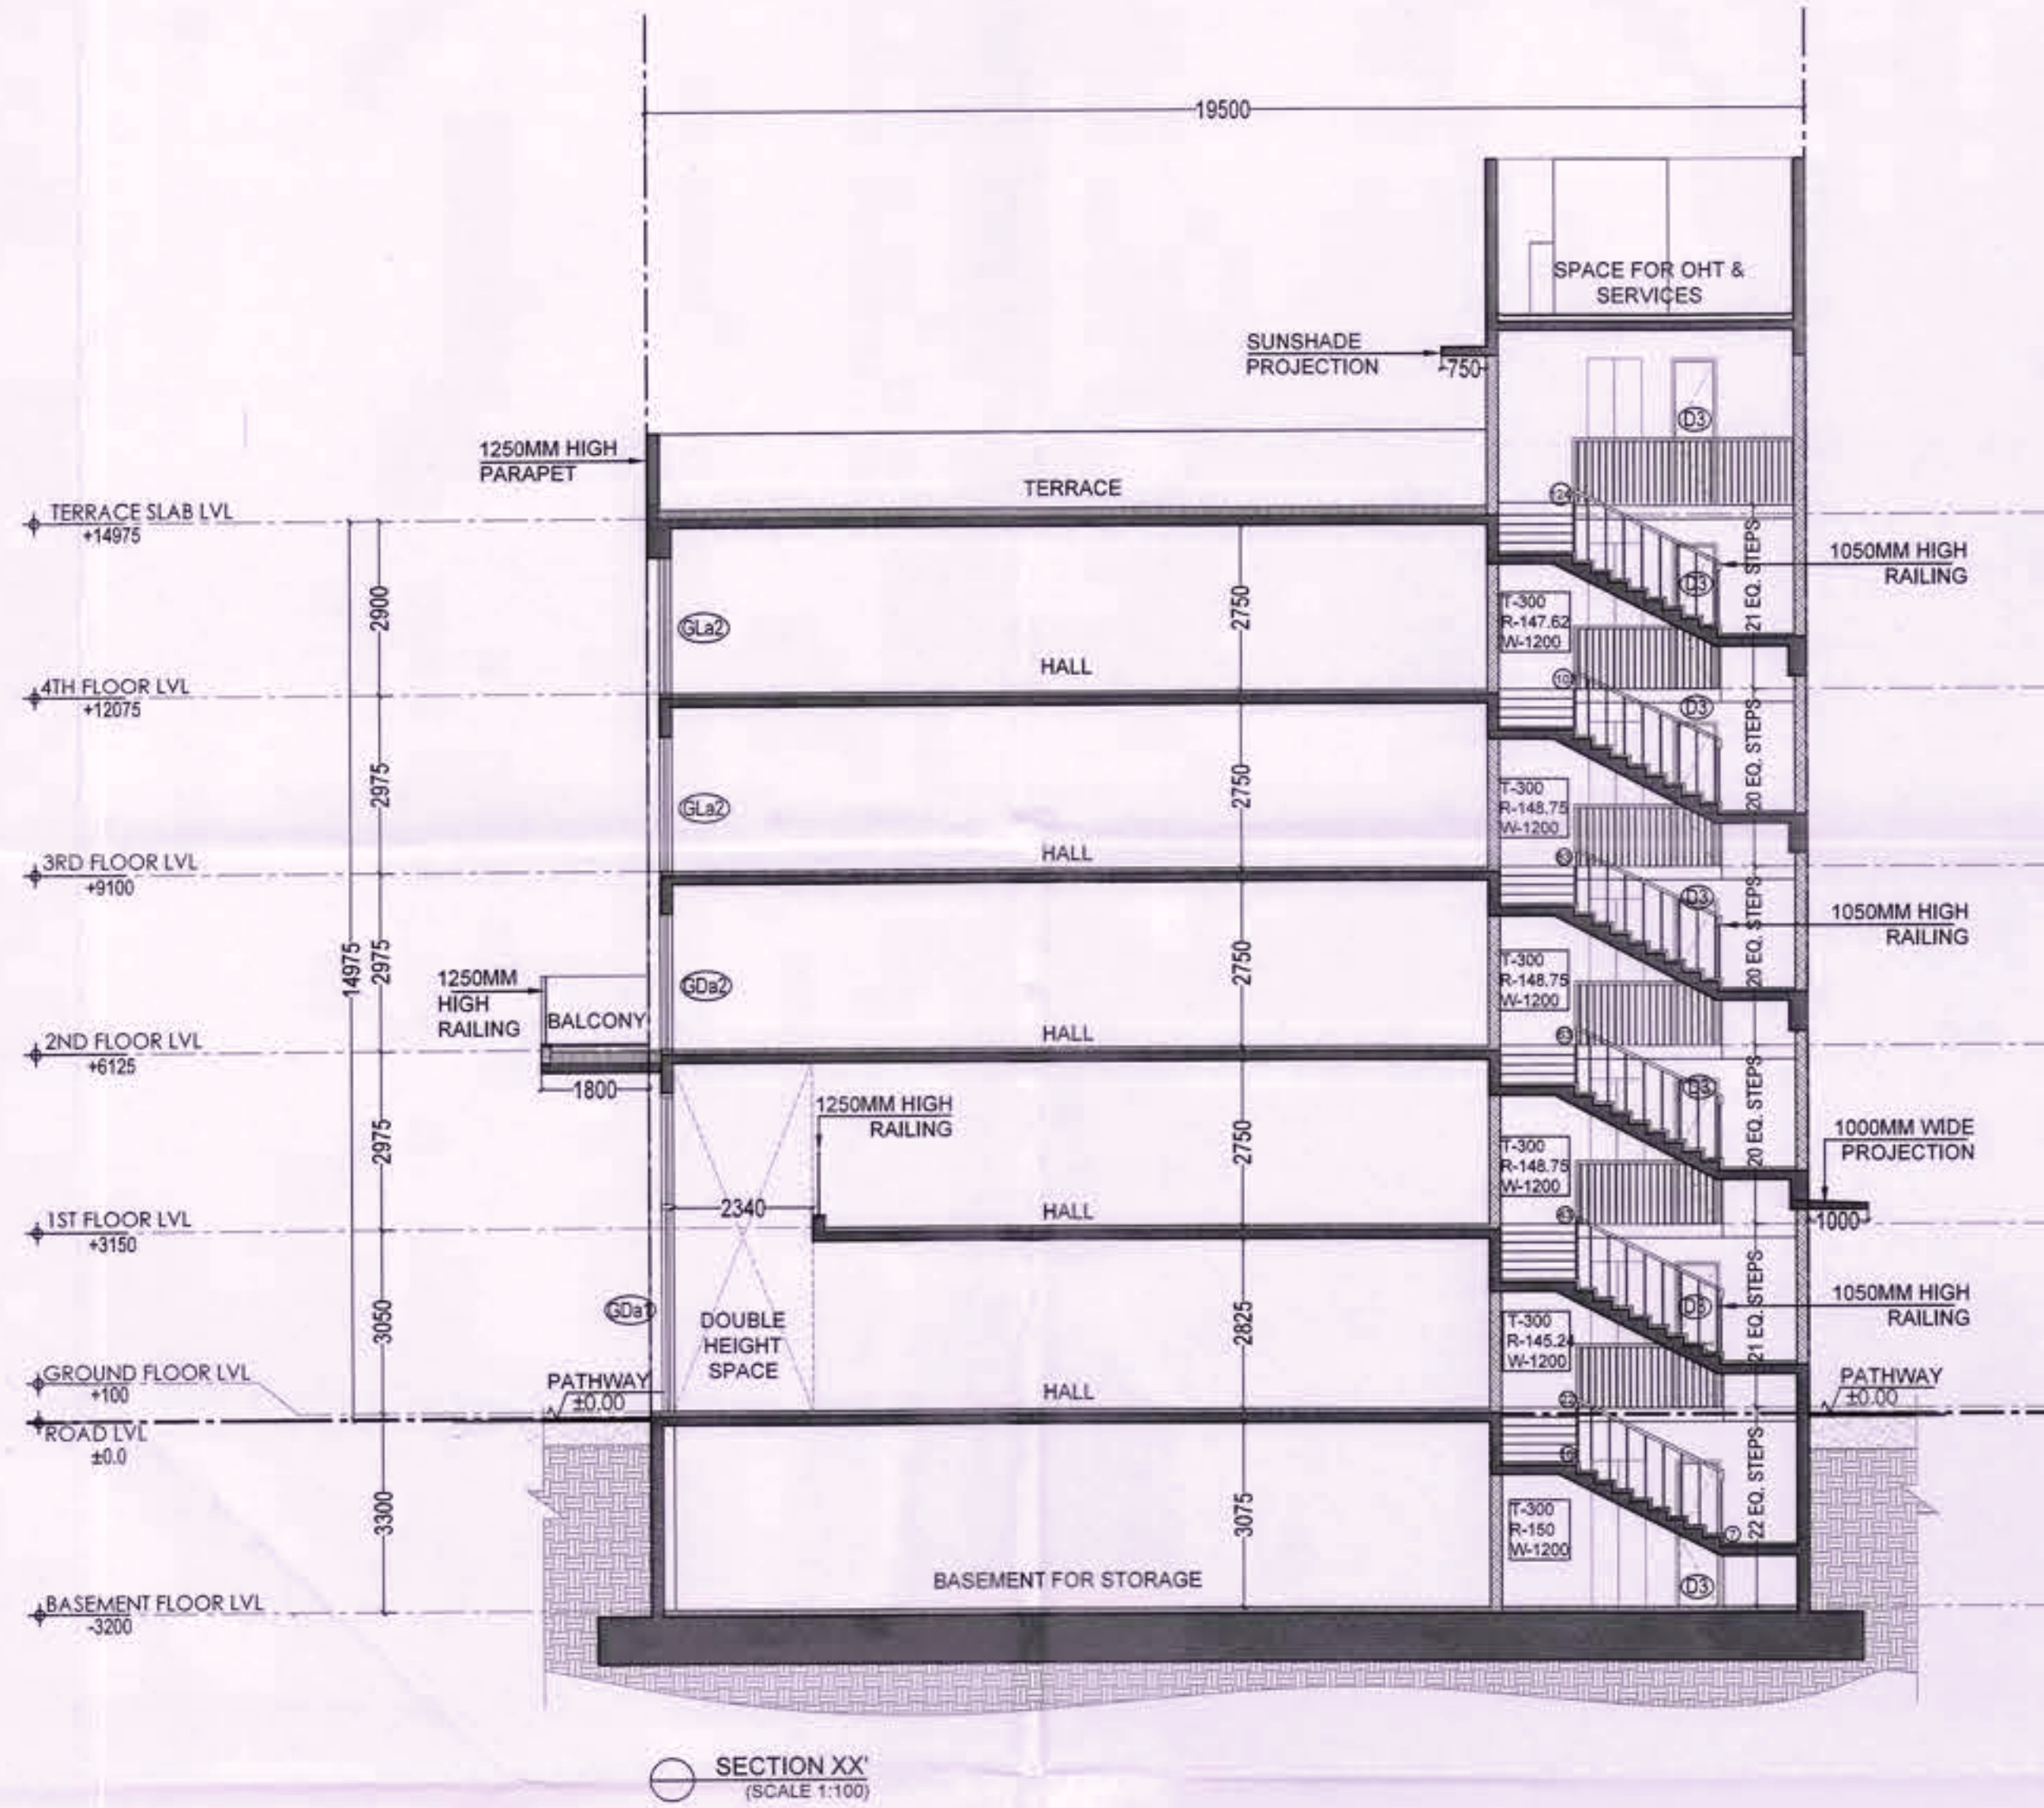

DRG. NO. DG.TCP
KEY PLAN

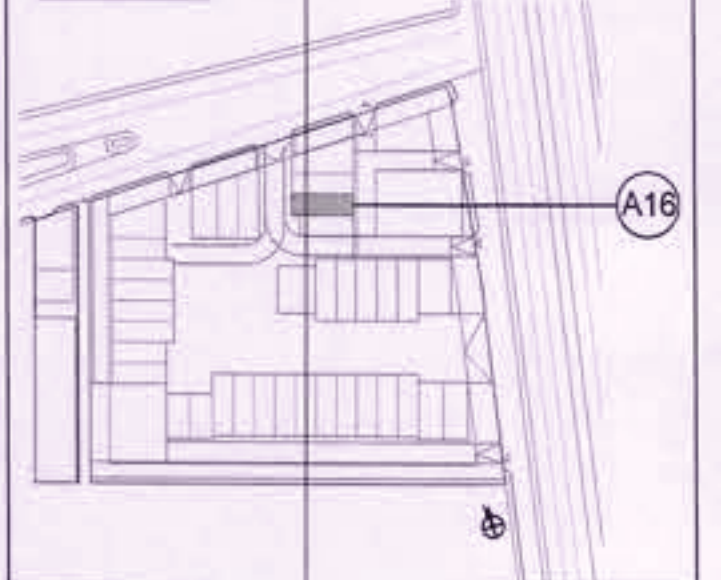

PROJECT TITLE
PROPOSAL FOR COMMERCIAL SITE-2 AREA MEASURING 3.40 ACRES, OWNED AND BEING DEVELOPED BY ADANI BRAHMA SYNERGY PVT. LTD., FALLING IN THE RESIDENTIAL PLOTTED COLONY MEASURING 141.66875 ACRES (LICENCE NO. 64 OF 2010 DATED 21.08.2010) IN SECTOR-60, 61, 62, 63 & 65 GURUGRAM MANESAR URBAN COMPLEX, GURUGRAM.

DATE 13-03-2023
SCALE VARIES (ON A1)

OWNER'S SIGNATURE
ARCHITECT'S SIGNATURE

AUTHORITY SIGNATURE

SHEET TITLE
PLOT A-TYPE CORNER 2 (A16) (SECTION & ELEVATION)

SHEET NO. AR-A-206
ARCOP

SHEET SIZE- A1 (841X594 MM)

REFER DRAWING NO. AR-A-106 FOR ALL FLOOR PLANS AND AREA CALCULATIONS.

(RAM AVTAR BASSI)
JD (HQ)

(SANJAY NARANG)
ATP (HQ)

(R.S.BATTH)
DTP (HQ)

(HITESH SHARMA)
STP (HQ)



(JITENDER SIHAG)
CTP (IT&M)

(T.L.SATYAPRAKASH, IAS)
DGTCP (HR)


DRG. NO.:- DG.TCP 9088 (XY) DATED:- 20-02-23

SUBMISSION DRAWING

- NOTES**
- DIMENSIONS ARE NOT TO BE SCALED.
 - ALL DIMENSIONS ARE IN MM.
 - ALL WINDOW AND VENTILATORS ARE OPENABLE.
 - THIS DRAWING IS TO BE READ IN CONJUNCTION WITH THE SITE PLAN DRAWING NO. AR-001.
 - REFER SHEET NO. AR-002 FOR DOOR WINDOW SCHEDULE.

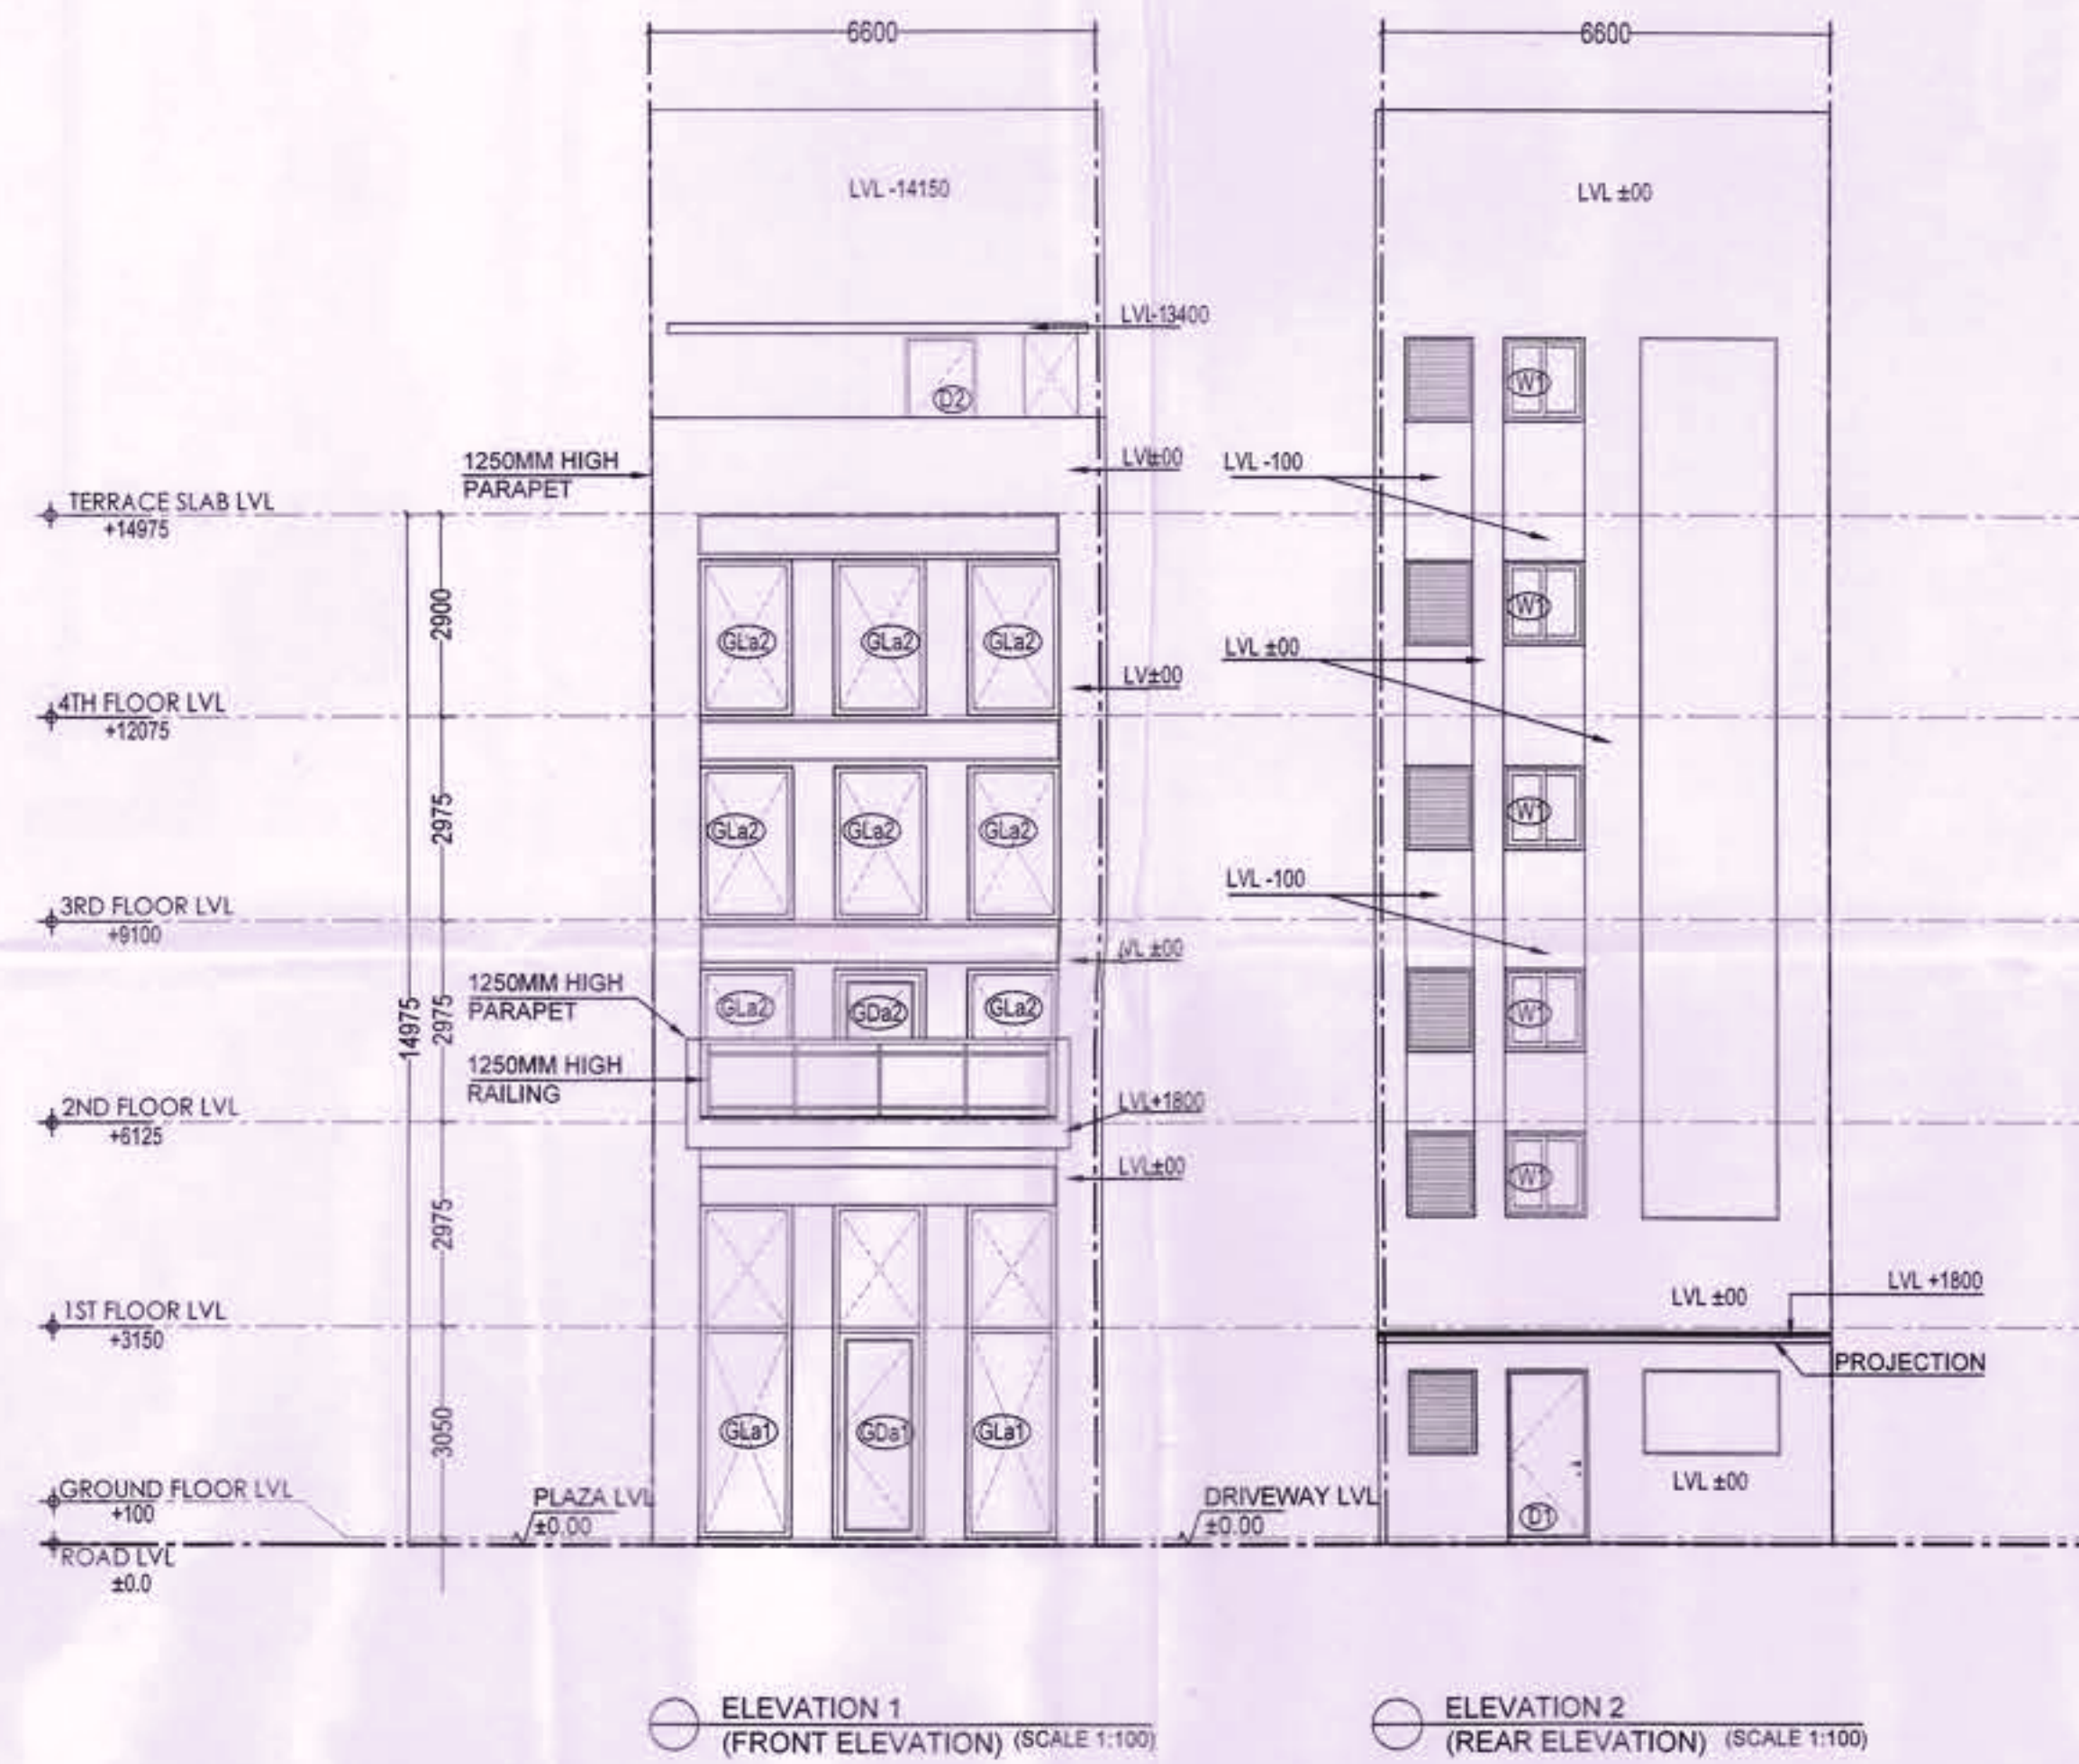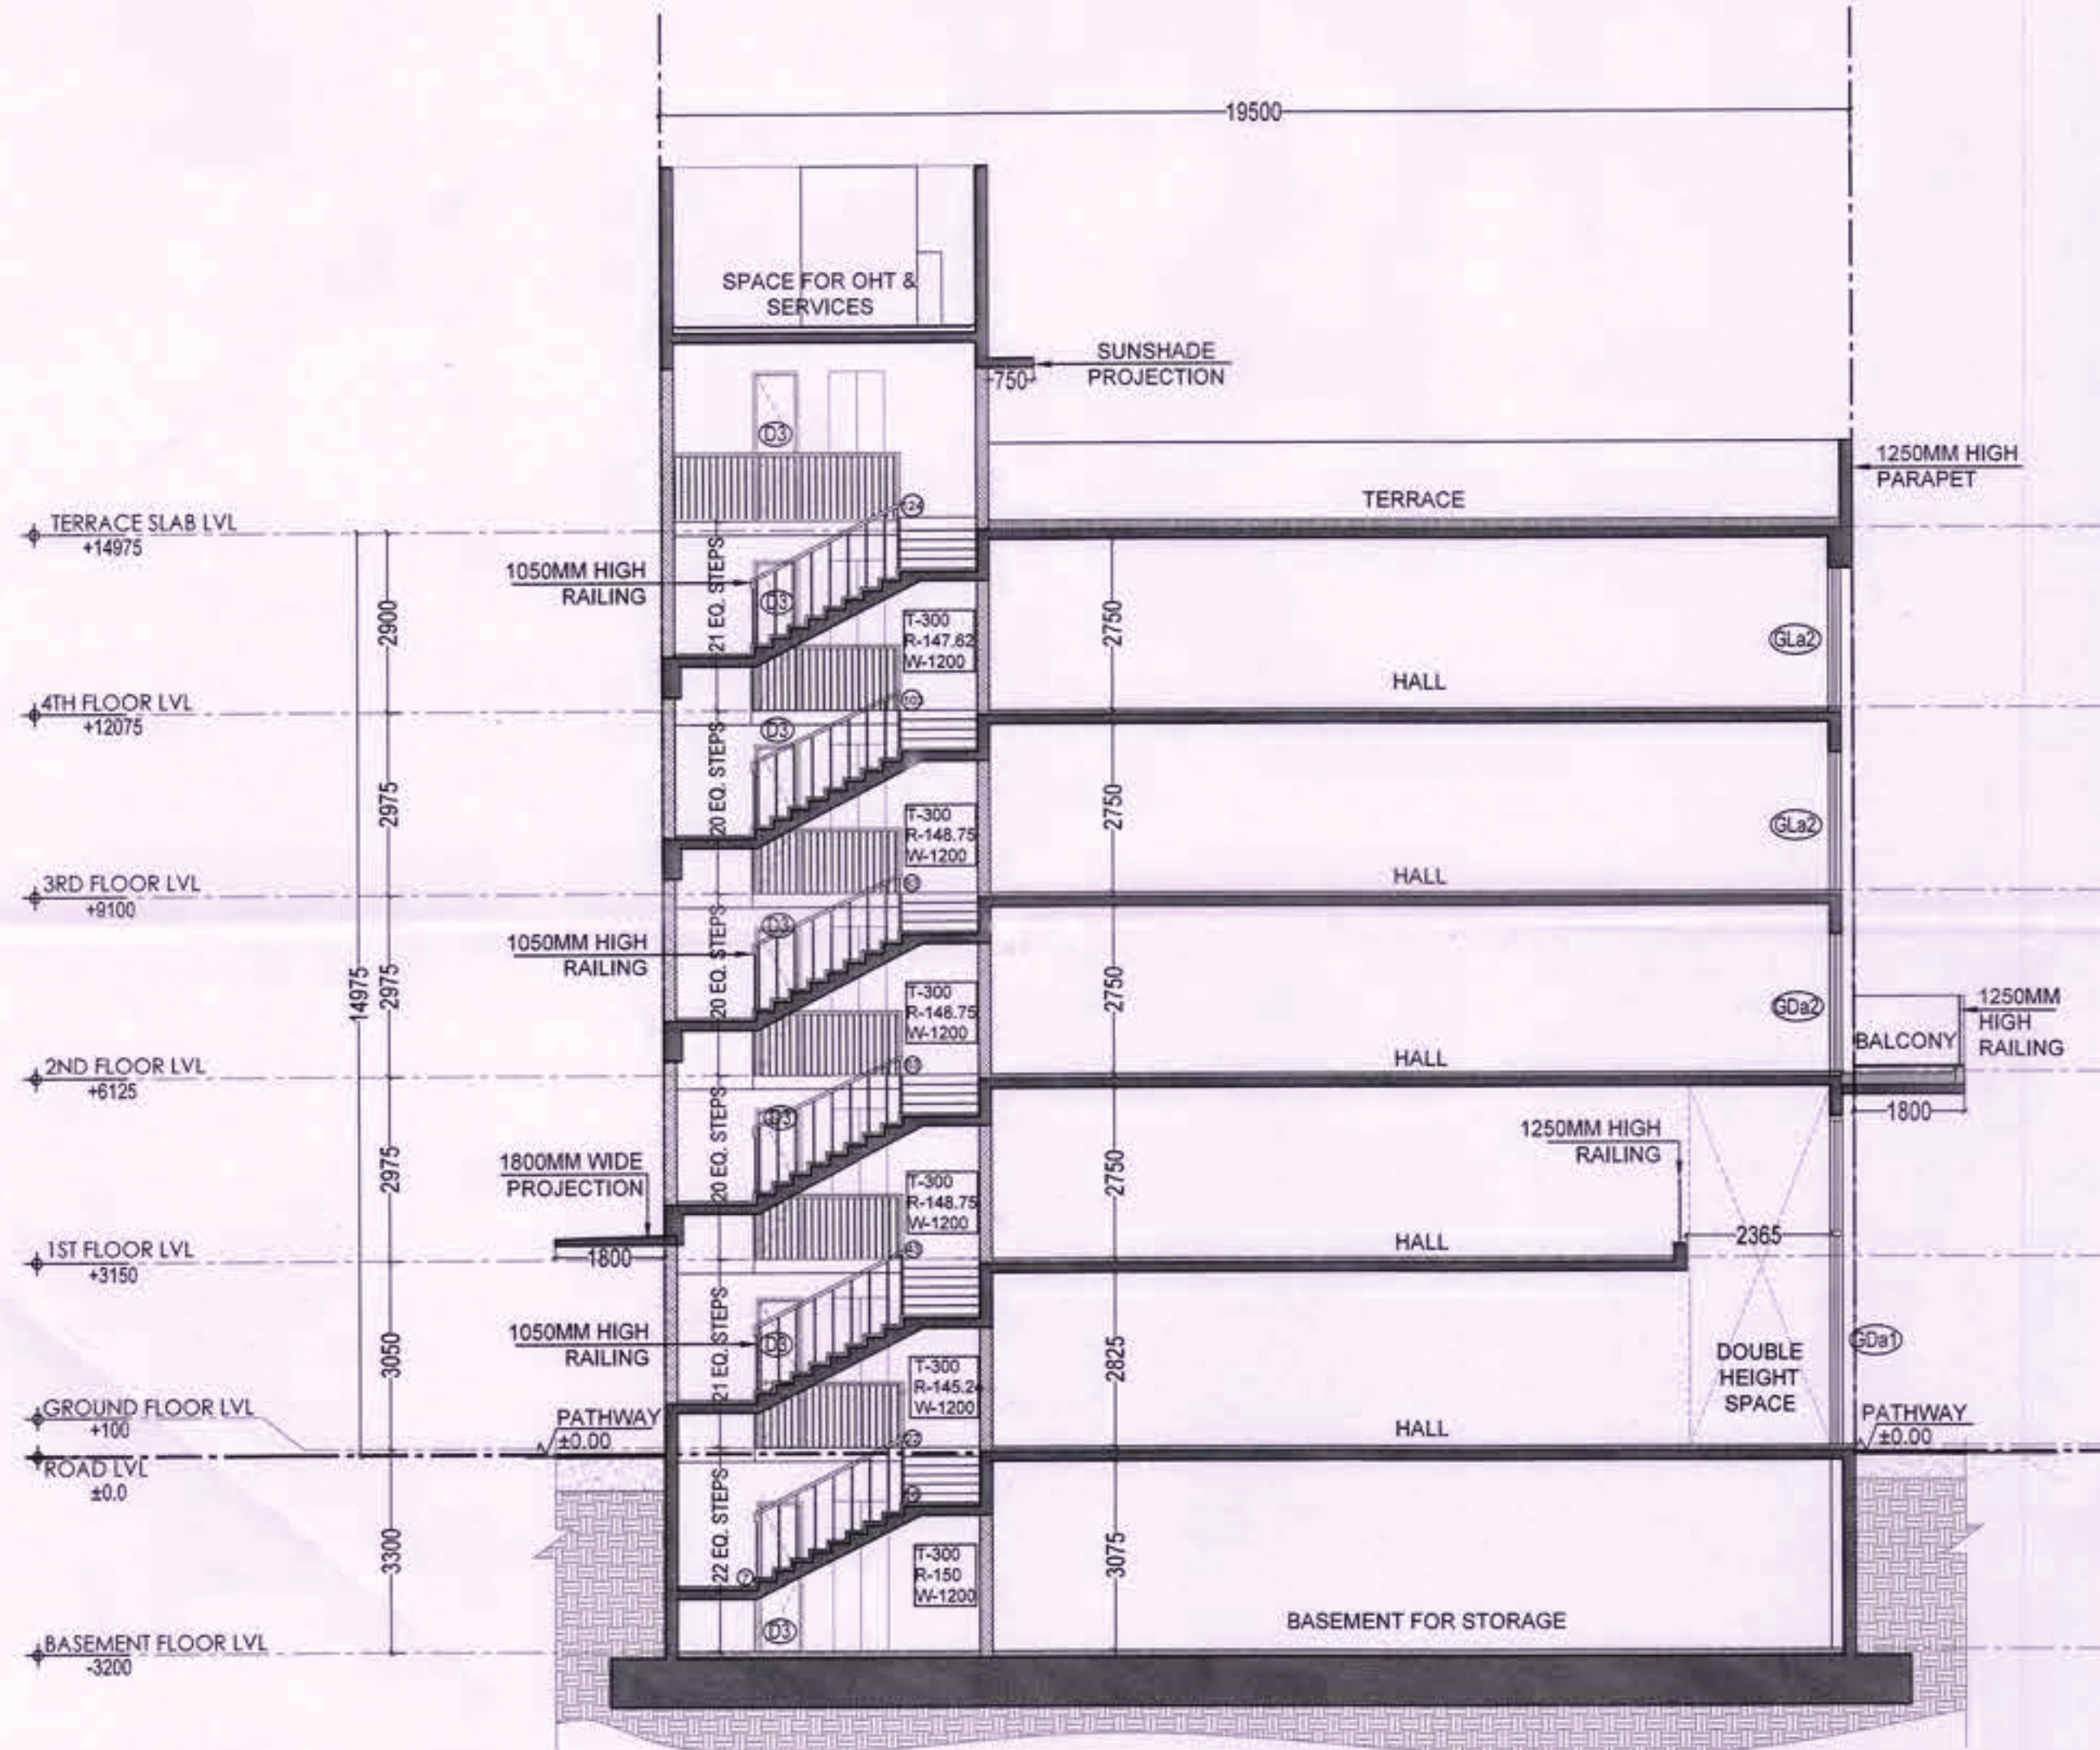

DRG. NO. DG.TCP
KEY PLAN

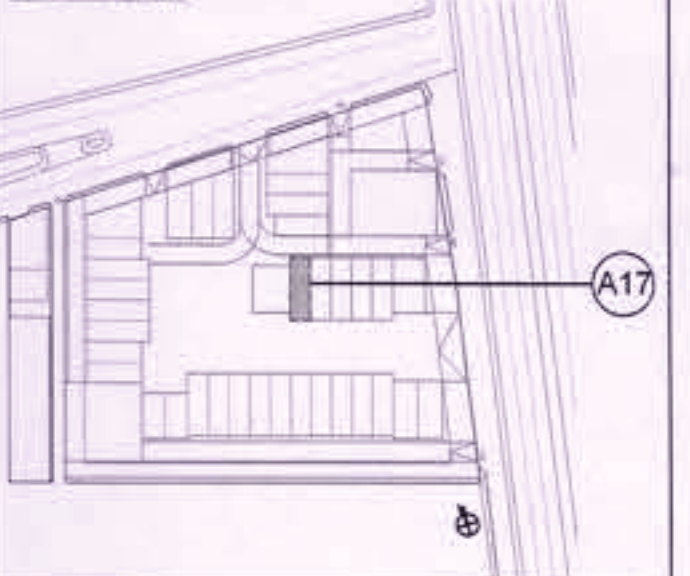

PROJECT TITLE
PROPOSAL FOR COMMERCIAL SITE-2 AREA MEASURING 3.40 ACRES, OWNED AND BEING DEVELOPED BY ADANI BRAHMA SYNERGY PVT. LTD., FALLING IN THE RESIDENTIAL PLOTTED COLONY MEASURING 141.66875 ACRES (LICENCE NO. 64 OF 2010 DATED 21.08.2010) IN SECTOR-60, 61, 62, 63 & 65 GURUGRAM MANESAR URBAN COMPLEX, GURUGRAM.

DATE 13-03-2023
SCALE VARIES (ON A1)

OWNER'S SIGNATURE
ARCHITECT'S SIGNATURE

AUTHORITY SIGNATURE

DRG. NO.:- DG.TCP 9628 (XVII) DATED:- 22-03-23

SHEET TITLE
PLOT A-TYPE CORNER 4 (A17)
(SECTION & ELEVATION)

SHEET NO. AR-A-207
ARCOP

SHEET SIZE- A1 (841X594 MM)

REFER DRAWING NO. AR-A-107 FOR ALL FLOOR PLANS AND AREA CALCULATIONS.

(RAM AVTAR BASSI)
JD (HQ)

(SANJAY NARANG)
ATP (HQ)

(R.S.BATTH)
DTP (HQ)



(HITESH SHARMA)
STP (HQ)

(JITENDER SIHAG)
CTP (IT&M)


(T.L.SATYAPRAKASH, IAS)
DGTCP (HR)

SUBMISSION DRAWING

- NOTES**
- DIMENSIONS ARE NOT TO BE SCALED.
 - ALL DIMENSIONS ARE IN MM.
 - ALL WINDOW AND VENTILATORS ARE OPENABLE.
 - THIS DRAWING IS TO BE READ IN CONJUNCTION WITH THE SITE PLAN DRAWING NO. AR-001.
 - REFER SHEET NO. AR-002 FOR DOOR WINDOW SCHEDULE.

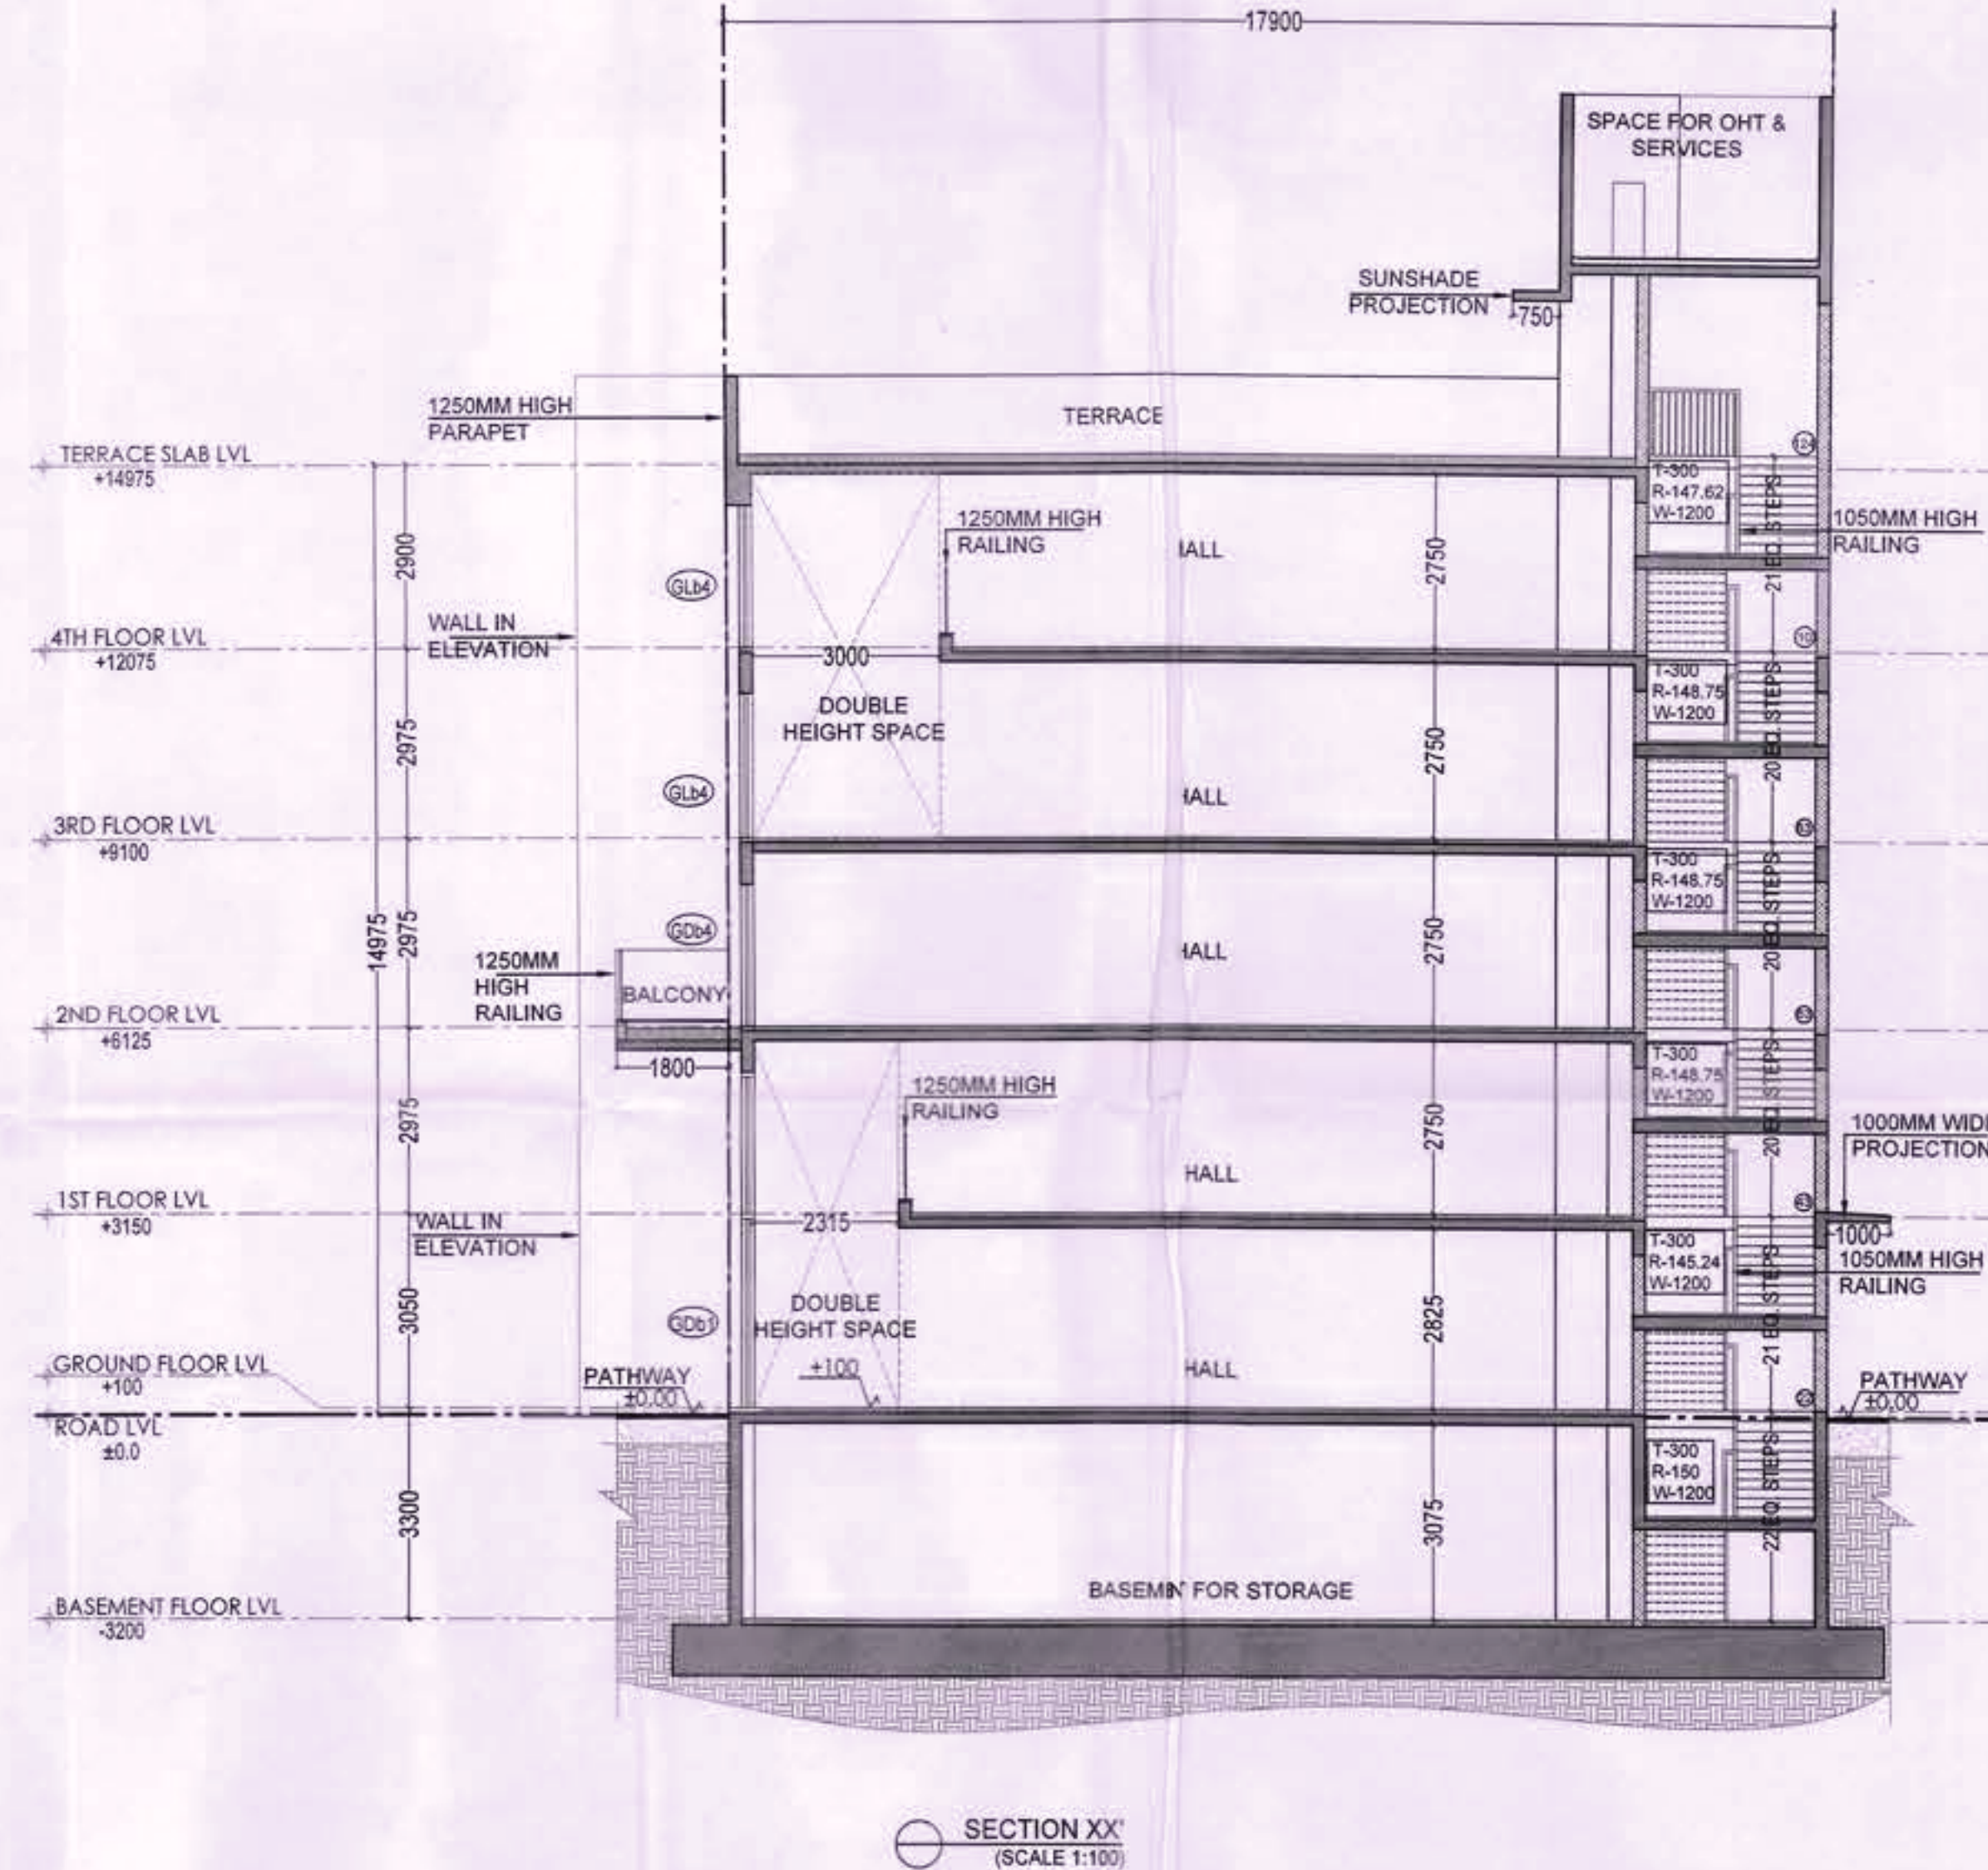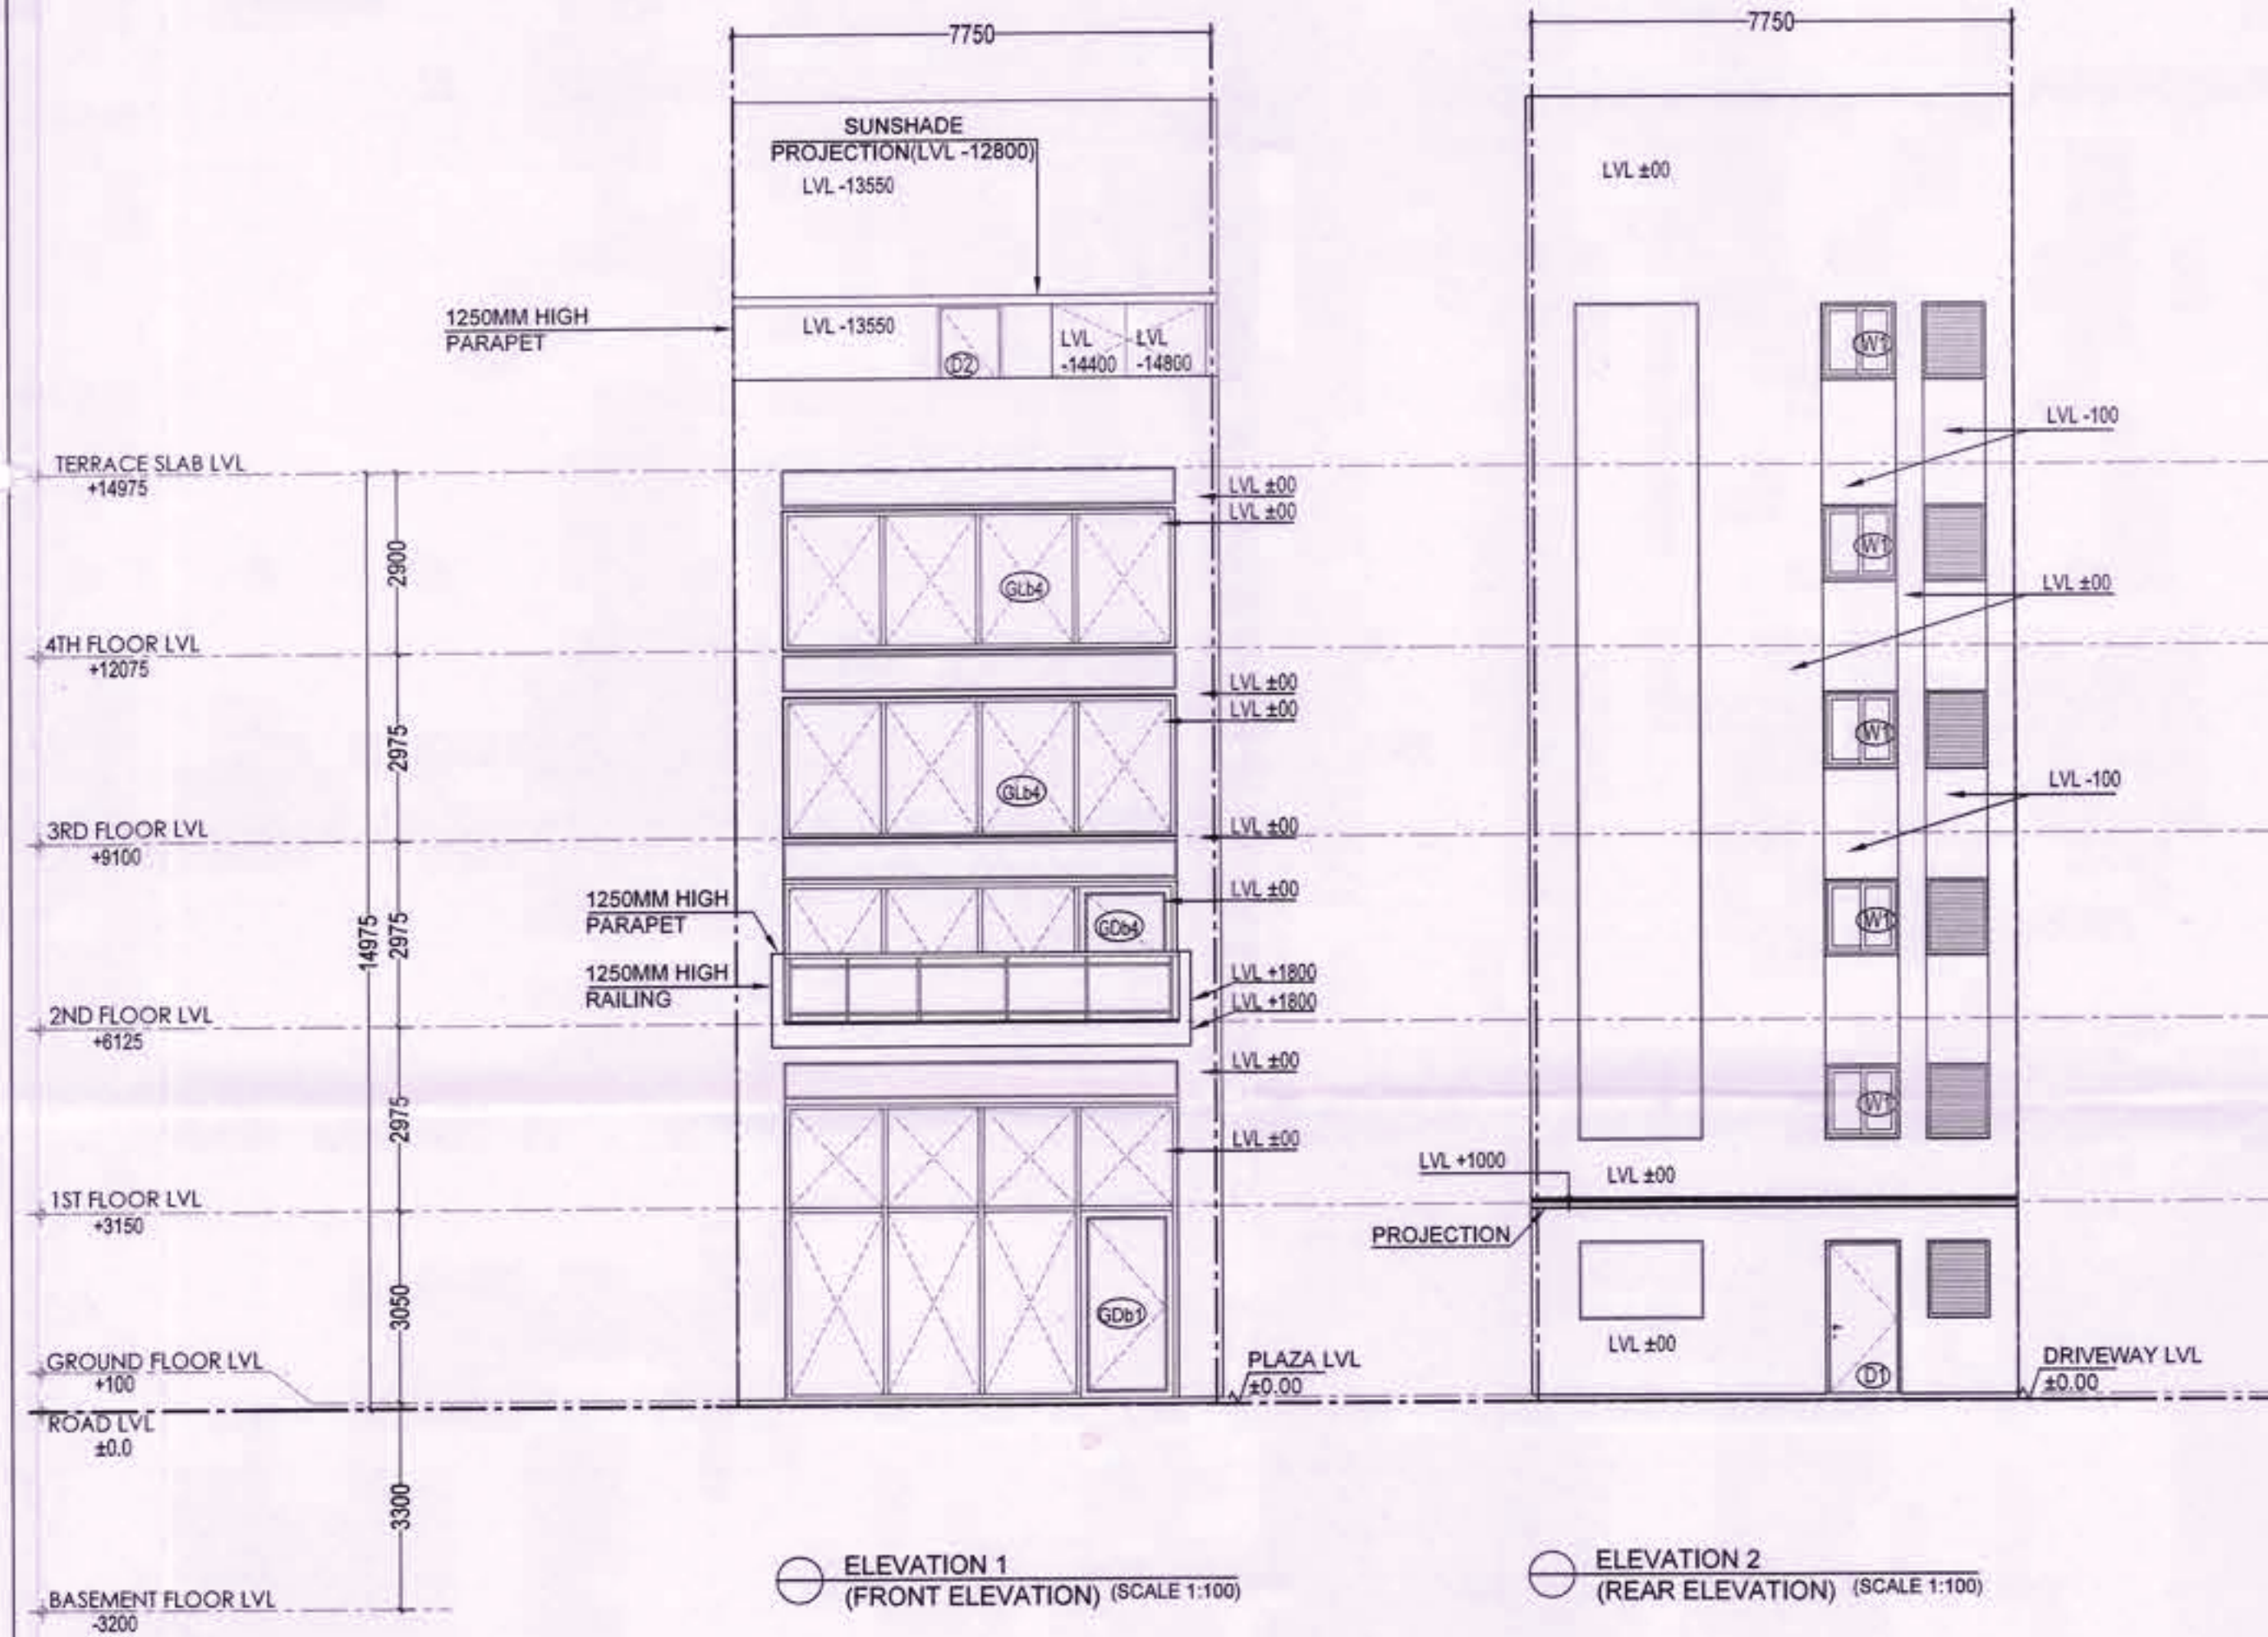

DRG. NO DG, TCP DATE

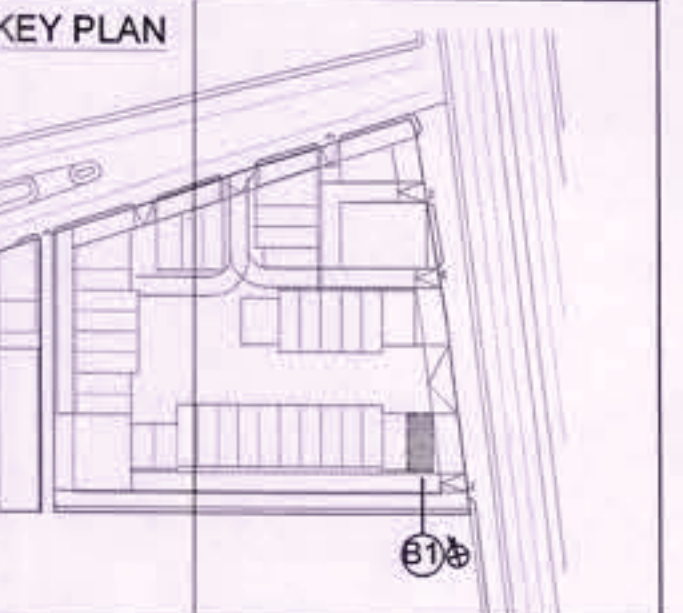

PROJECT TITLE
PROPOSAL FOR COMMERCIAL SITE-2 AREA MEASURING 3.40 ACRES, OWNED AND BEING DEVELOPED BY ADANI BRAHMA SYNERGY PVT. LTD., FALLING IN THE RESIDENTIAL PLOTTED COLONY MEASURING 141.66875 ACRES (LICENCE NO. 64 OF 2010 DATED 21.08.2010) IN SECTOR-60, 61, 62, 63 & 65 GURUGRAM MANESAR URBAN COMPLEX, GURUGRAM.

DATE 13-03-2023
SCALE VARIES (ON A1)
OWNER'S SIGNATURE
ARCHITECT'S SIGNATURE
AUTHORITY SIGNATURE

SHEET TITLE
PLOT B-TYPE CORNER (B1) (SECTION AND ELEVATIONS)
19

SHEET NO. AR-B-201
ARCOP

SHEET SIZE- A1 (841X594 MM)



REFER DRAWING NO. AR-B-101 FOR ALL FLOOR PLANS AND AREA CALCULATIONS.

DRG. NO:- DG, TCP 9088 (XIX) DATED:- 22-03-23

(RAM AVTAR BASSI) JD (HQ)
(SANJAY NARANG) ATP (HQ)
(R.S.BATTH) DTP (HQ)
(HITESH SHARMA) STP (HQ)
(JITENDER SIHAG) CTP (IT&M)
(T.L.SATYAPRAKASH, IAS) DGTCP (HR)

SUBMISSION DRAWING

- NOTES
- DIMENSIONS ARE NOT TO BE SCALED.
 - ALL DIMENSIONS ARE IN MM.
 - ALL WINDOW AND VENTILATORS ARE OPENABLE.
 - THIS DRAWING IS TO BE READ IN CONJUNCTION WITH THE SITE PLAN DRAWING NO. AR-001.
 - REFER SHEET NO. AR-002 FOR DOOR WINDOW SCHEDULE.

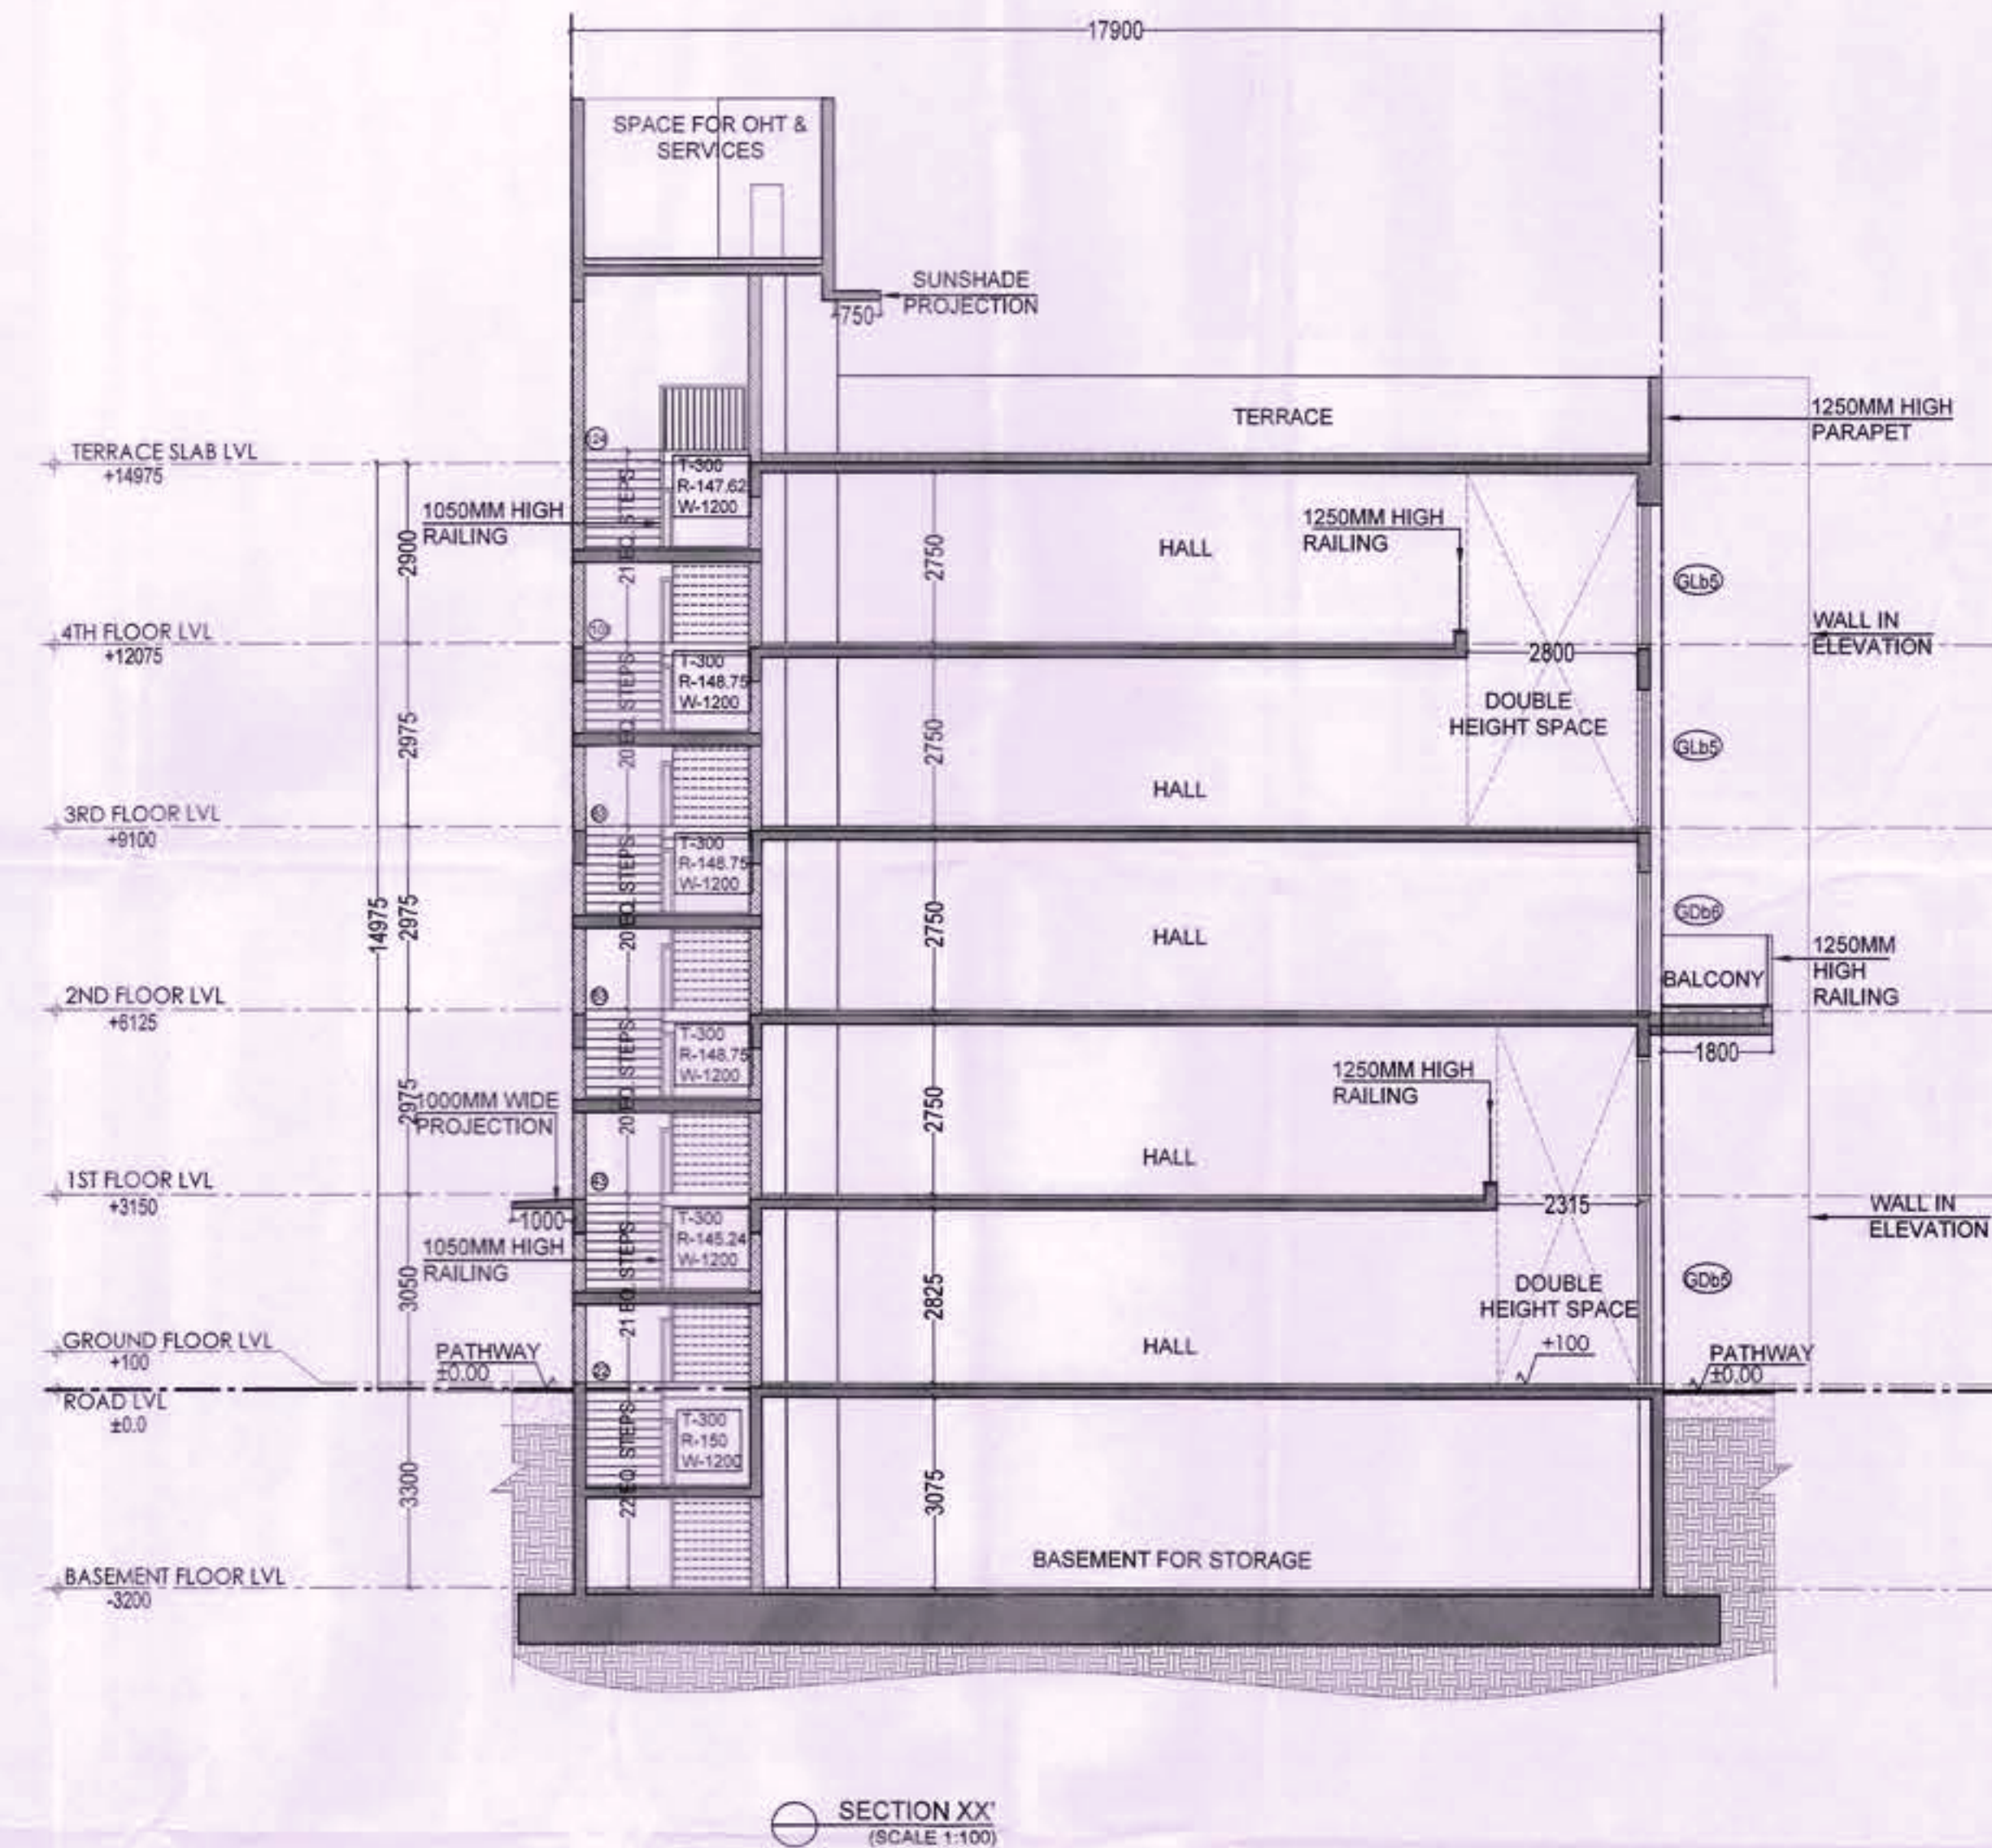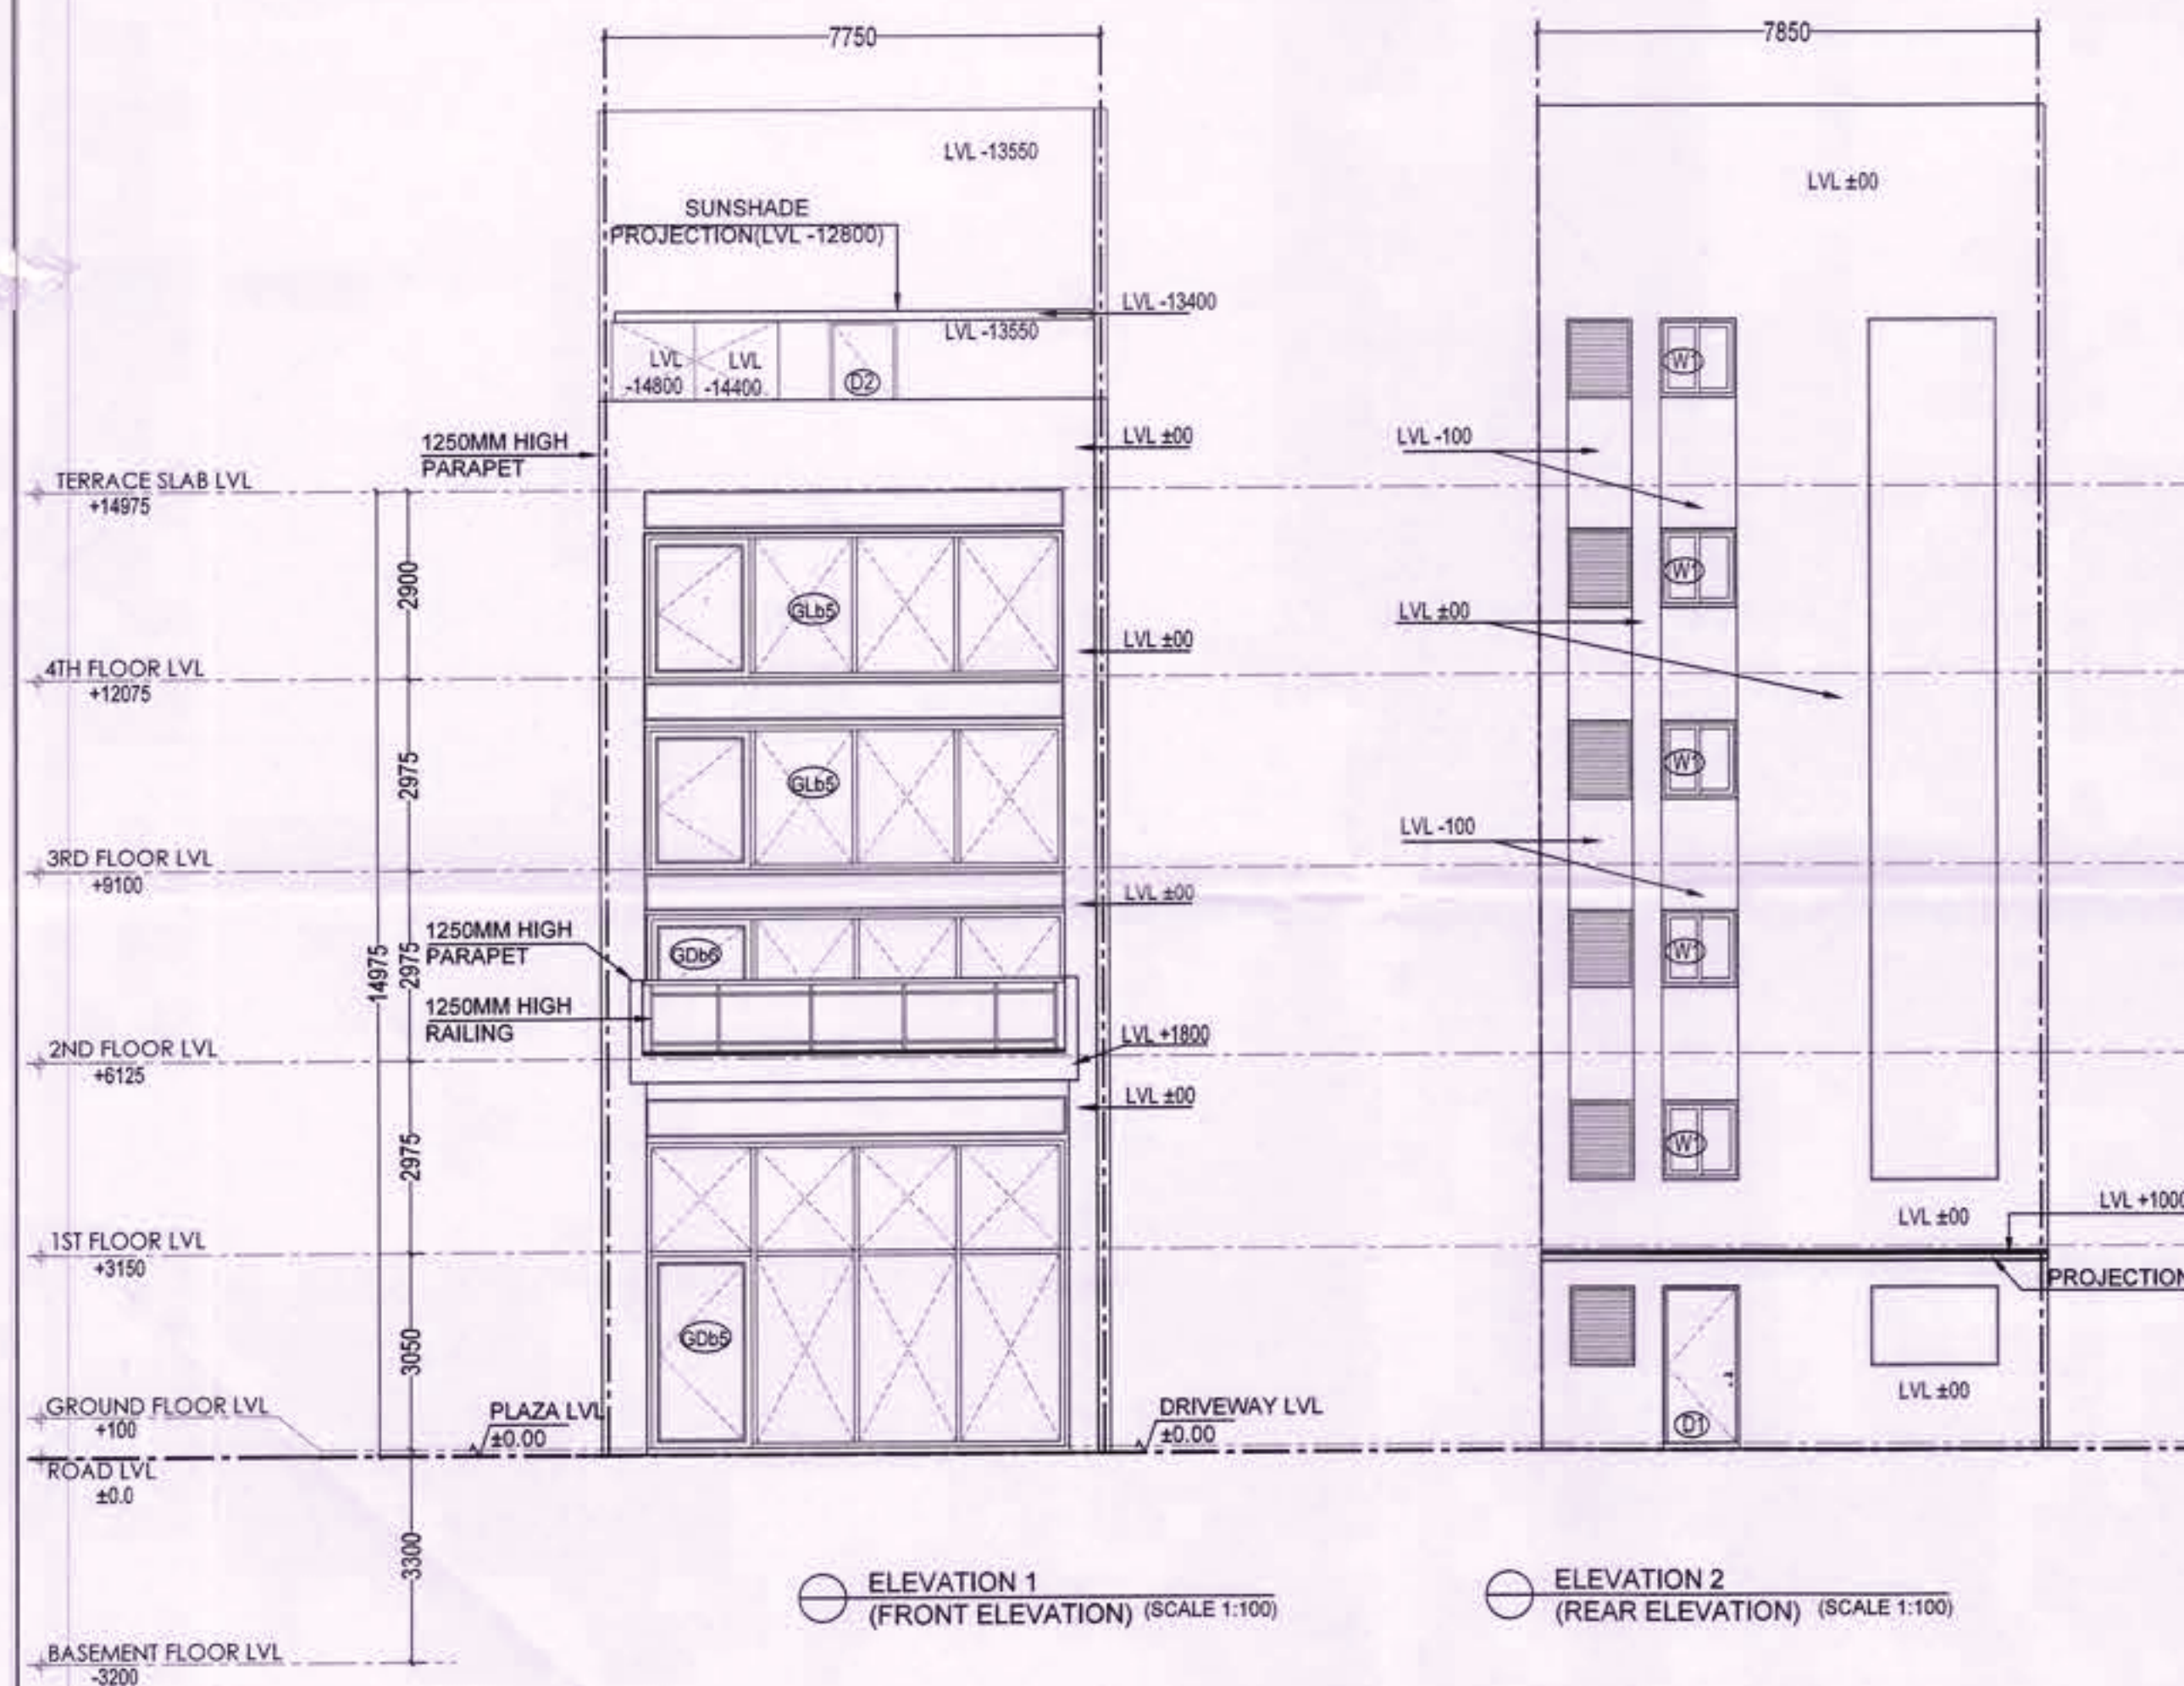

DRG. NO. DG, TCF

DATE

KEY PLAN



PROJECT TITLE

PROPOSAL FOR COMMERCIAL SITE-2 AREA MEASURING 3.40 ACRES, OWNED AND BEING DEVELOPED BY ADANI BRAHMA SYNERGY PVT. LTD., FALLING IN THE RESIDENTIAL PLOTTED COLONY MEASURING 141.66875 ACRES (LICENCE NO. 64 OF 2010 DATED 21.08.2010) IN SECTOR-60, 61, 62, 63 & 65 GURUGRAM MANESAR URBAN COMPLEX, GURUGRAM.

DATE 13-03-2023

SCALE VARIES (ON A1)

OWNER'S SIGNATURE

ARCHITECT'S SIGNATURE



AUTHORITY SIGNATURE

SHEET TITLE
PLOT B-TYPE MIDDLE (B2)
(SECTION AND ELEVATIONS)

21

SHEET NO.
AR-B-202

ARCOP

SHEET SIZE- A1 (841X594 MM)

REFER DRAWING NO. AR-B-102 FOR ALL FLOOR PLANS AND AREA CALCULATIONS.

(RAM-AVTAR BASSI)
JD (HQ)

(SANJAY NARANG)
ATP (HQ)

(R.S.BATTH)
DTP (HQ)

(HITESH SHARMA)
STP (HQ)



(JITENDER SIHAG)
CTP (IT&M)

(T.L.SATYAPRAKASH, IAS)
DGTCP (HR)


DRG. NO. DG, TCF 9088 (XXI) DATED- 22-03-23

SUBMISSION DRAWING

- NOTES**
- DIMENSIONS ARE NOT TO BE SCALED.
 - ALL DIMENSIONS ARE IN MM.
 - ALL WINDOW AND VENTILATORS ARE OPENABLE.
 - THIS DRAWING IS TO BE READ IN CONJUNCTION WITH THE SITE PLAN DRAWING NO. AR-001.
 - REFER SHEET NO. AR-002 FOR DOOR WINDOW SCHEDULE.

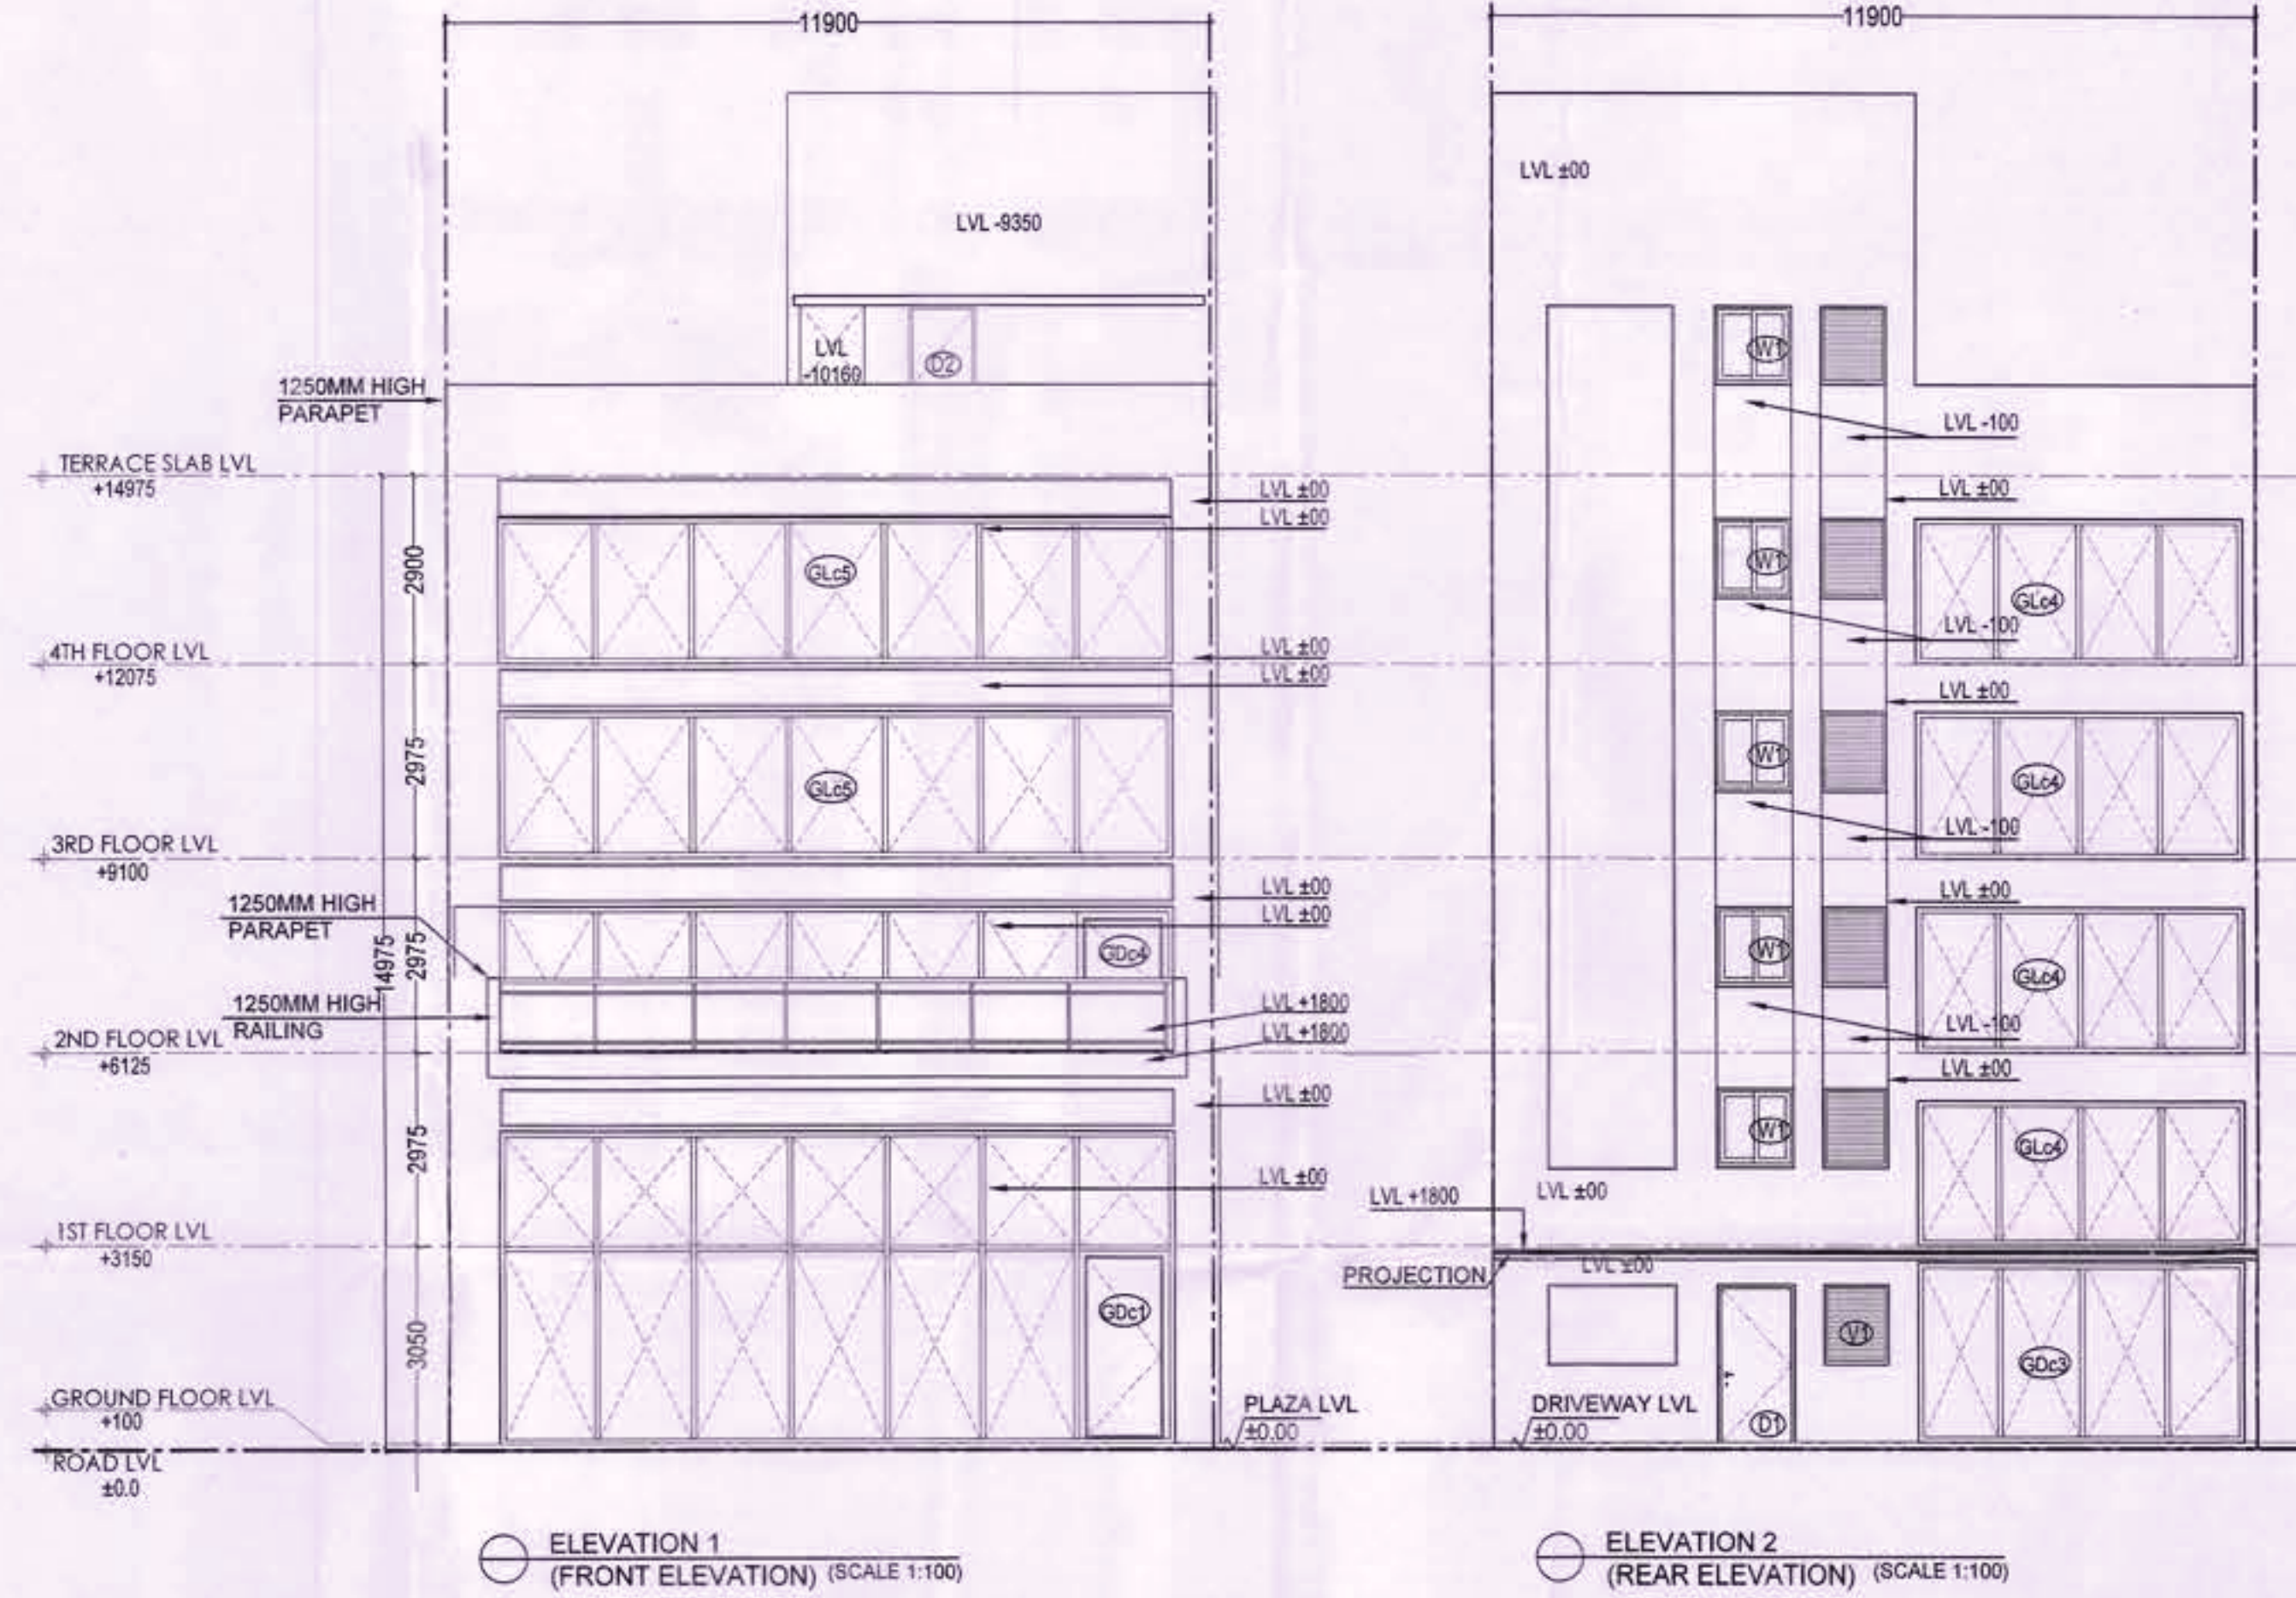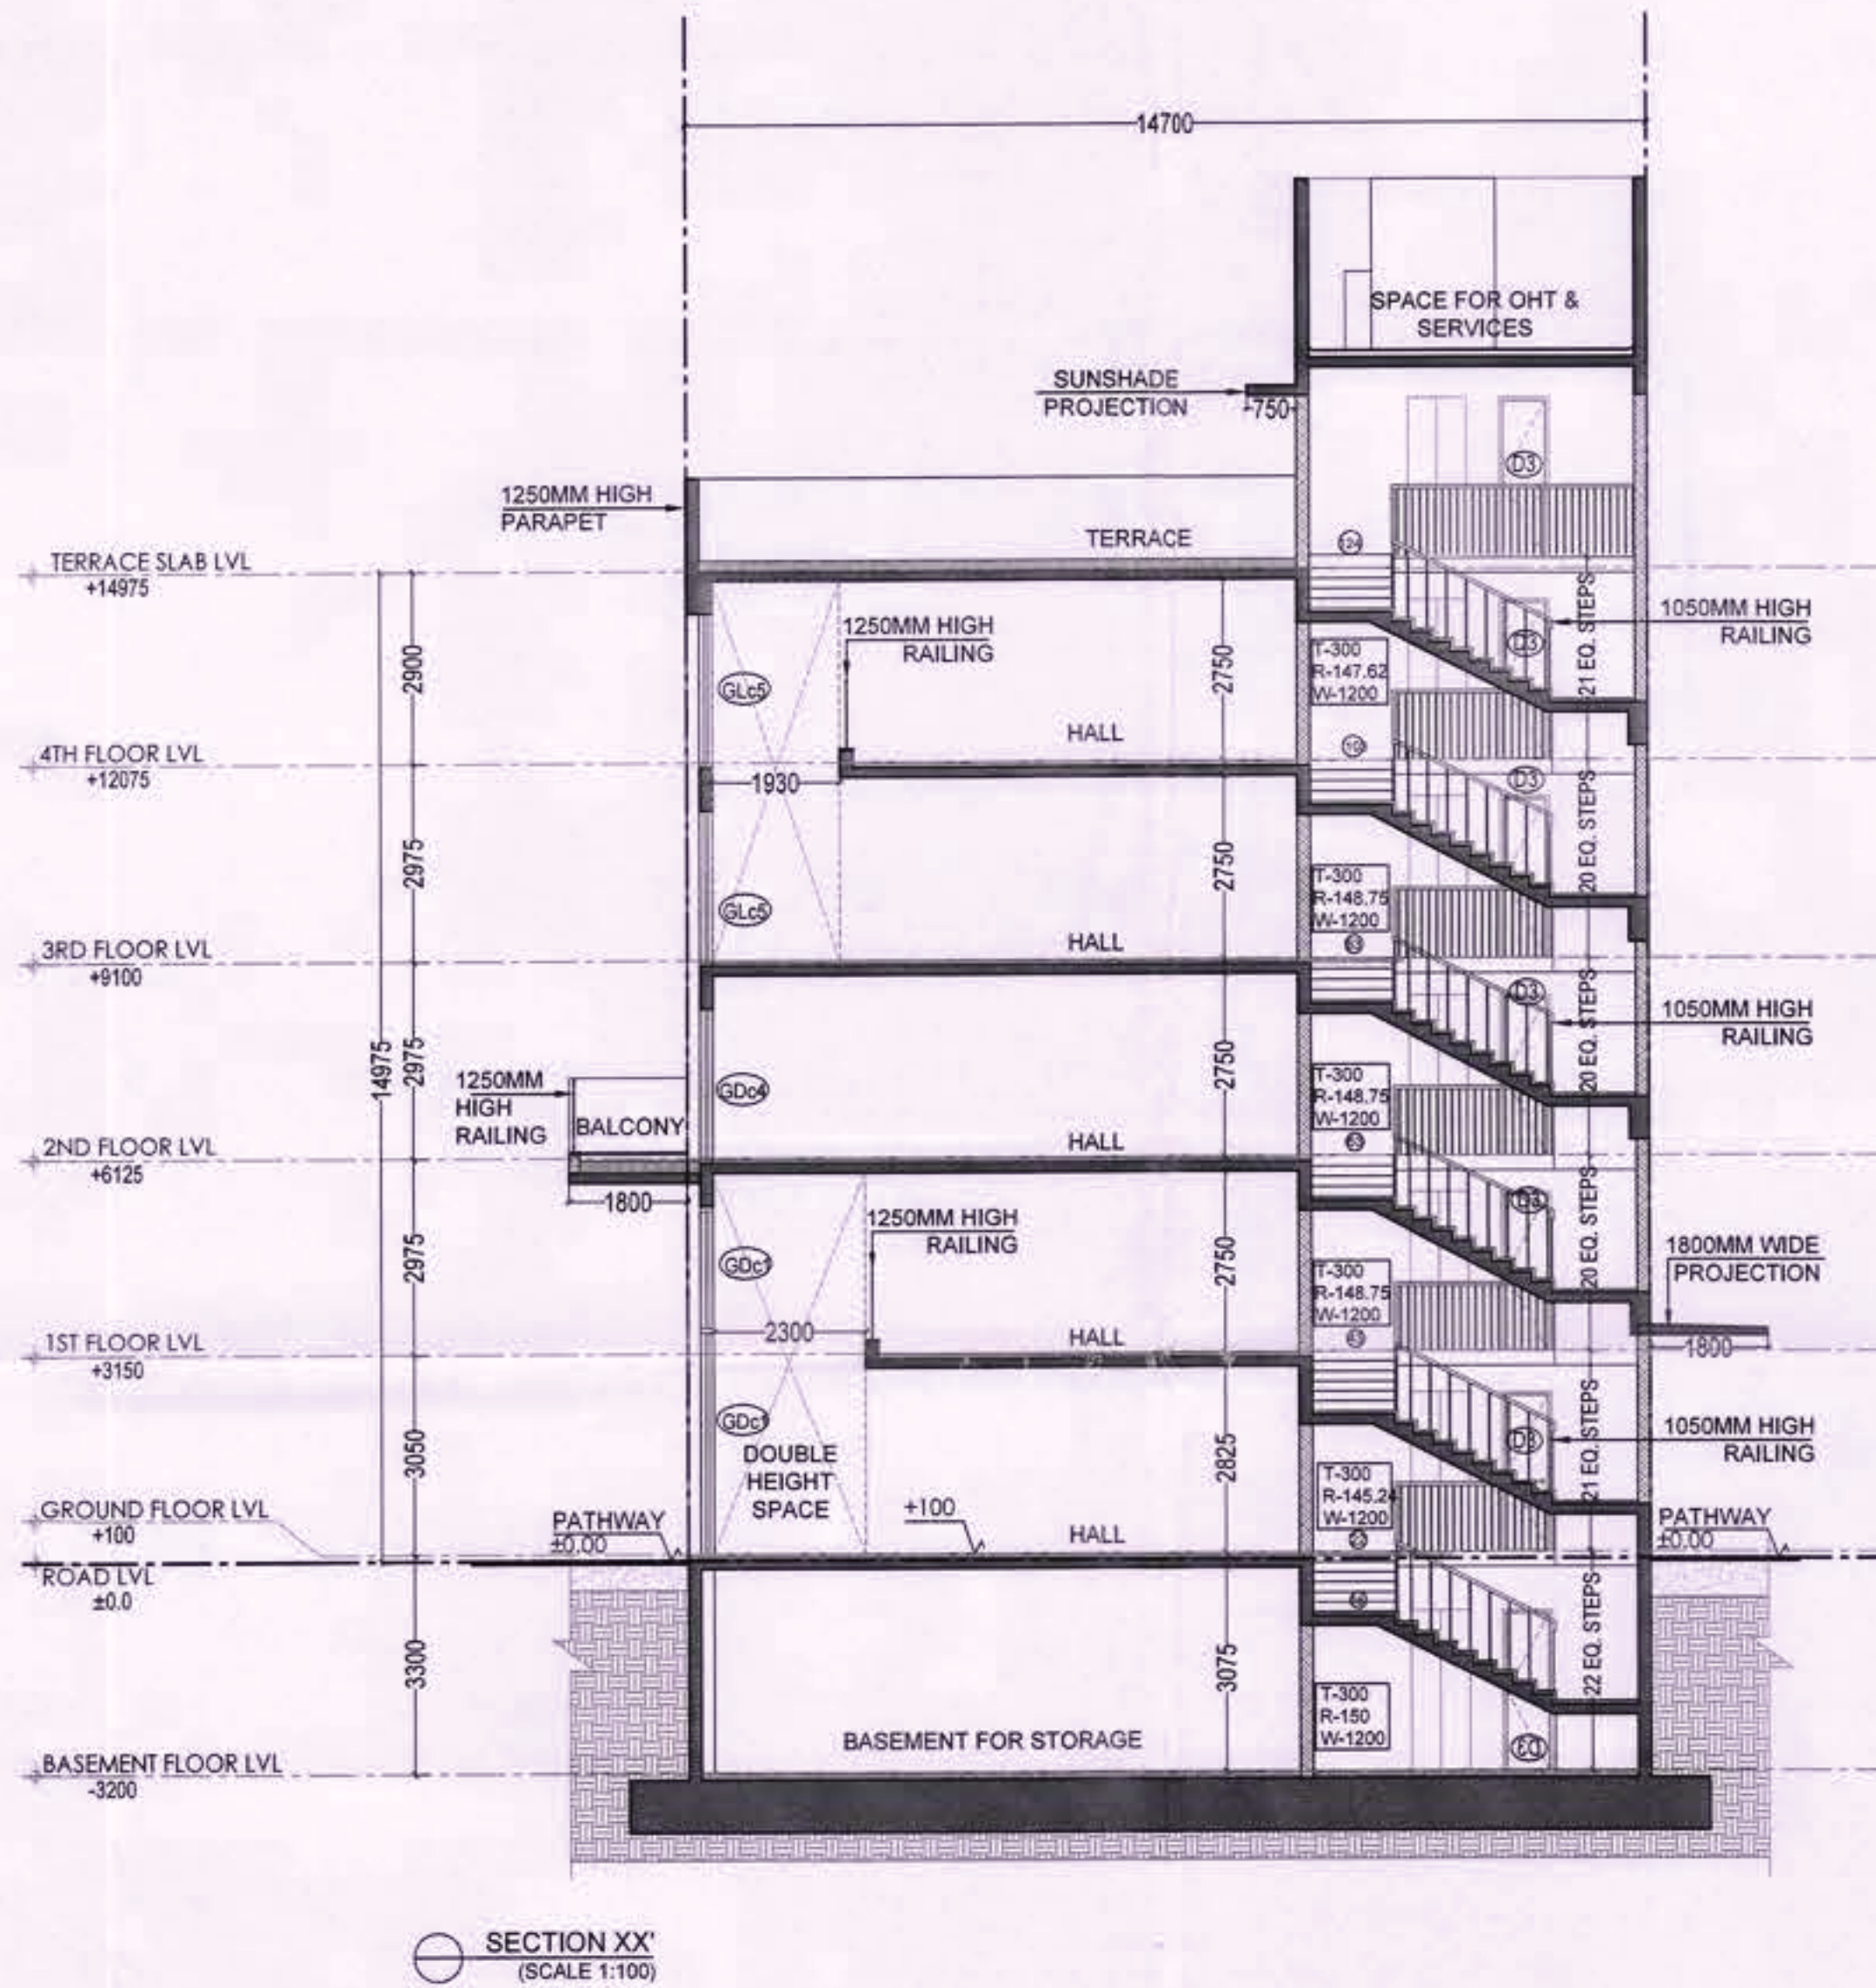

DRG. NO. DG, TCP DATE

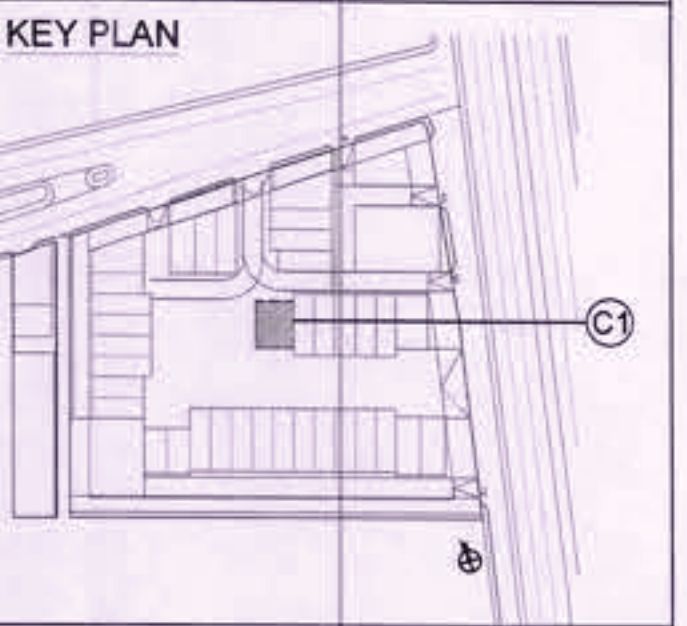

PROJECT TITLE

PROPOSAL FOR COMMERCIAL SITE-2 AREA MEASURING 3.40 ACRES, OWNED AND BEING DEVELOPED BY ADANI BRAHMA SYNERGY PVT. LTD., FALLING IN THE RESIDENTIAL PLOTTED COLONY MEASURING 141.66875 ACRES (LICENCE NO. 64 OF 2010 DATED 21.08.2010) IN SECTOR-60, 61, 62, 63 & 65 GURUGRAM MANESAR URBAN COMPLEX, GURUGRAM.

DATE 13-03-2023
SCALE VARIES (ON A1)

OWNER'S SIGNATURE
ARCHITECT'S SIGNATURE
AUTHORITY SIGNATURE

SHEET TITLE

PLOT C-TYPE CORNER (C1)
(SECTION & ELEVATIONS)

SHEET NO. AR-C-201
ARCOP

SHEET SIZE- A1 (841X594 MM)

REFER DRAWING NO. AR-C-101 & AR-C-102 FOR ALL FLOOR PLANS AND AREA CALCULATIONS.

(RAM-AVTAR BASSI)
JD (HQ)

(SANJAY NARANG)
ATP (HQ)

(R.S. BATH)
DTP (HQ)

(HITESH SHARMA)
STP (HQ)


(JITENDER SHAG)
CTP (IT&M)

(T.L. SATYAPRAKASH, IAS)
DGTCP (HR)

DRG. NO. DG, TCP 9088 (XXIV) DATED: 22-03-23


SUBMISSION DRAWING

- NOTES
- DIMENSIONS ARE NOT TO BE SCALED.
 - ALL DIMENSIONS ARE IN MM.
 - ALL WINDOW AND VENTILATORS ARE OPENABLE.
 - THIS DRAWING IS TO BE READ IN CONJUNCTION WITH THE SITE PLAN DRAWING NO. AR-001.
 - REFER SHEET NO. AR-002 FOR DOOR WINDOW SCHEDULE.

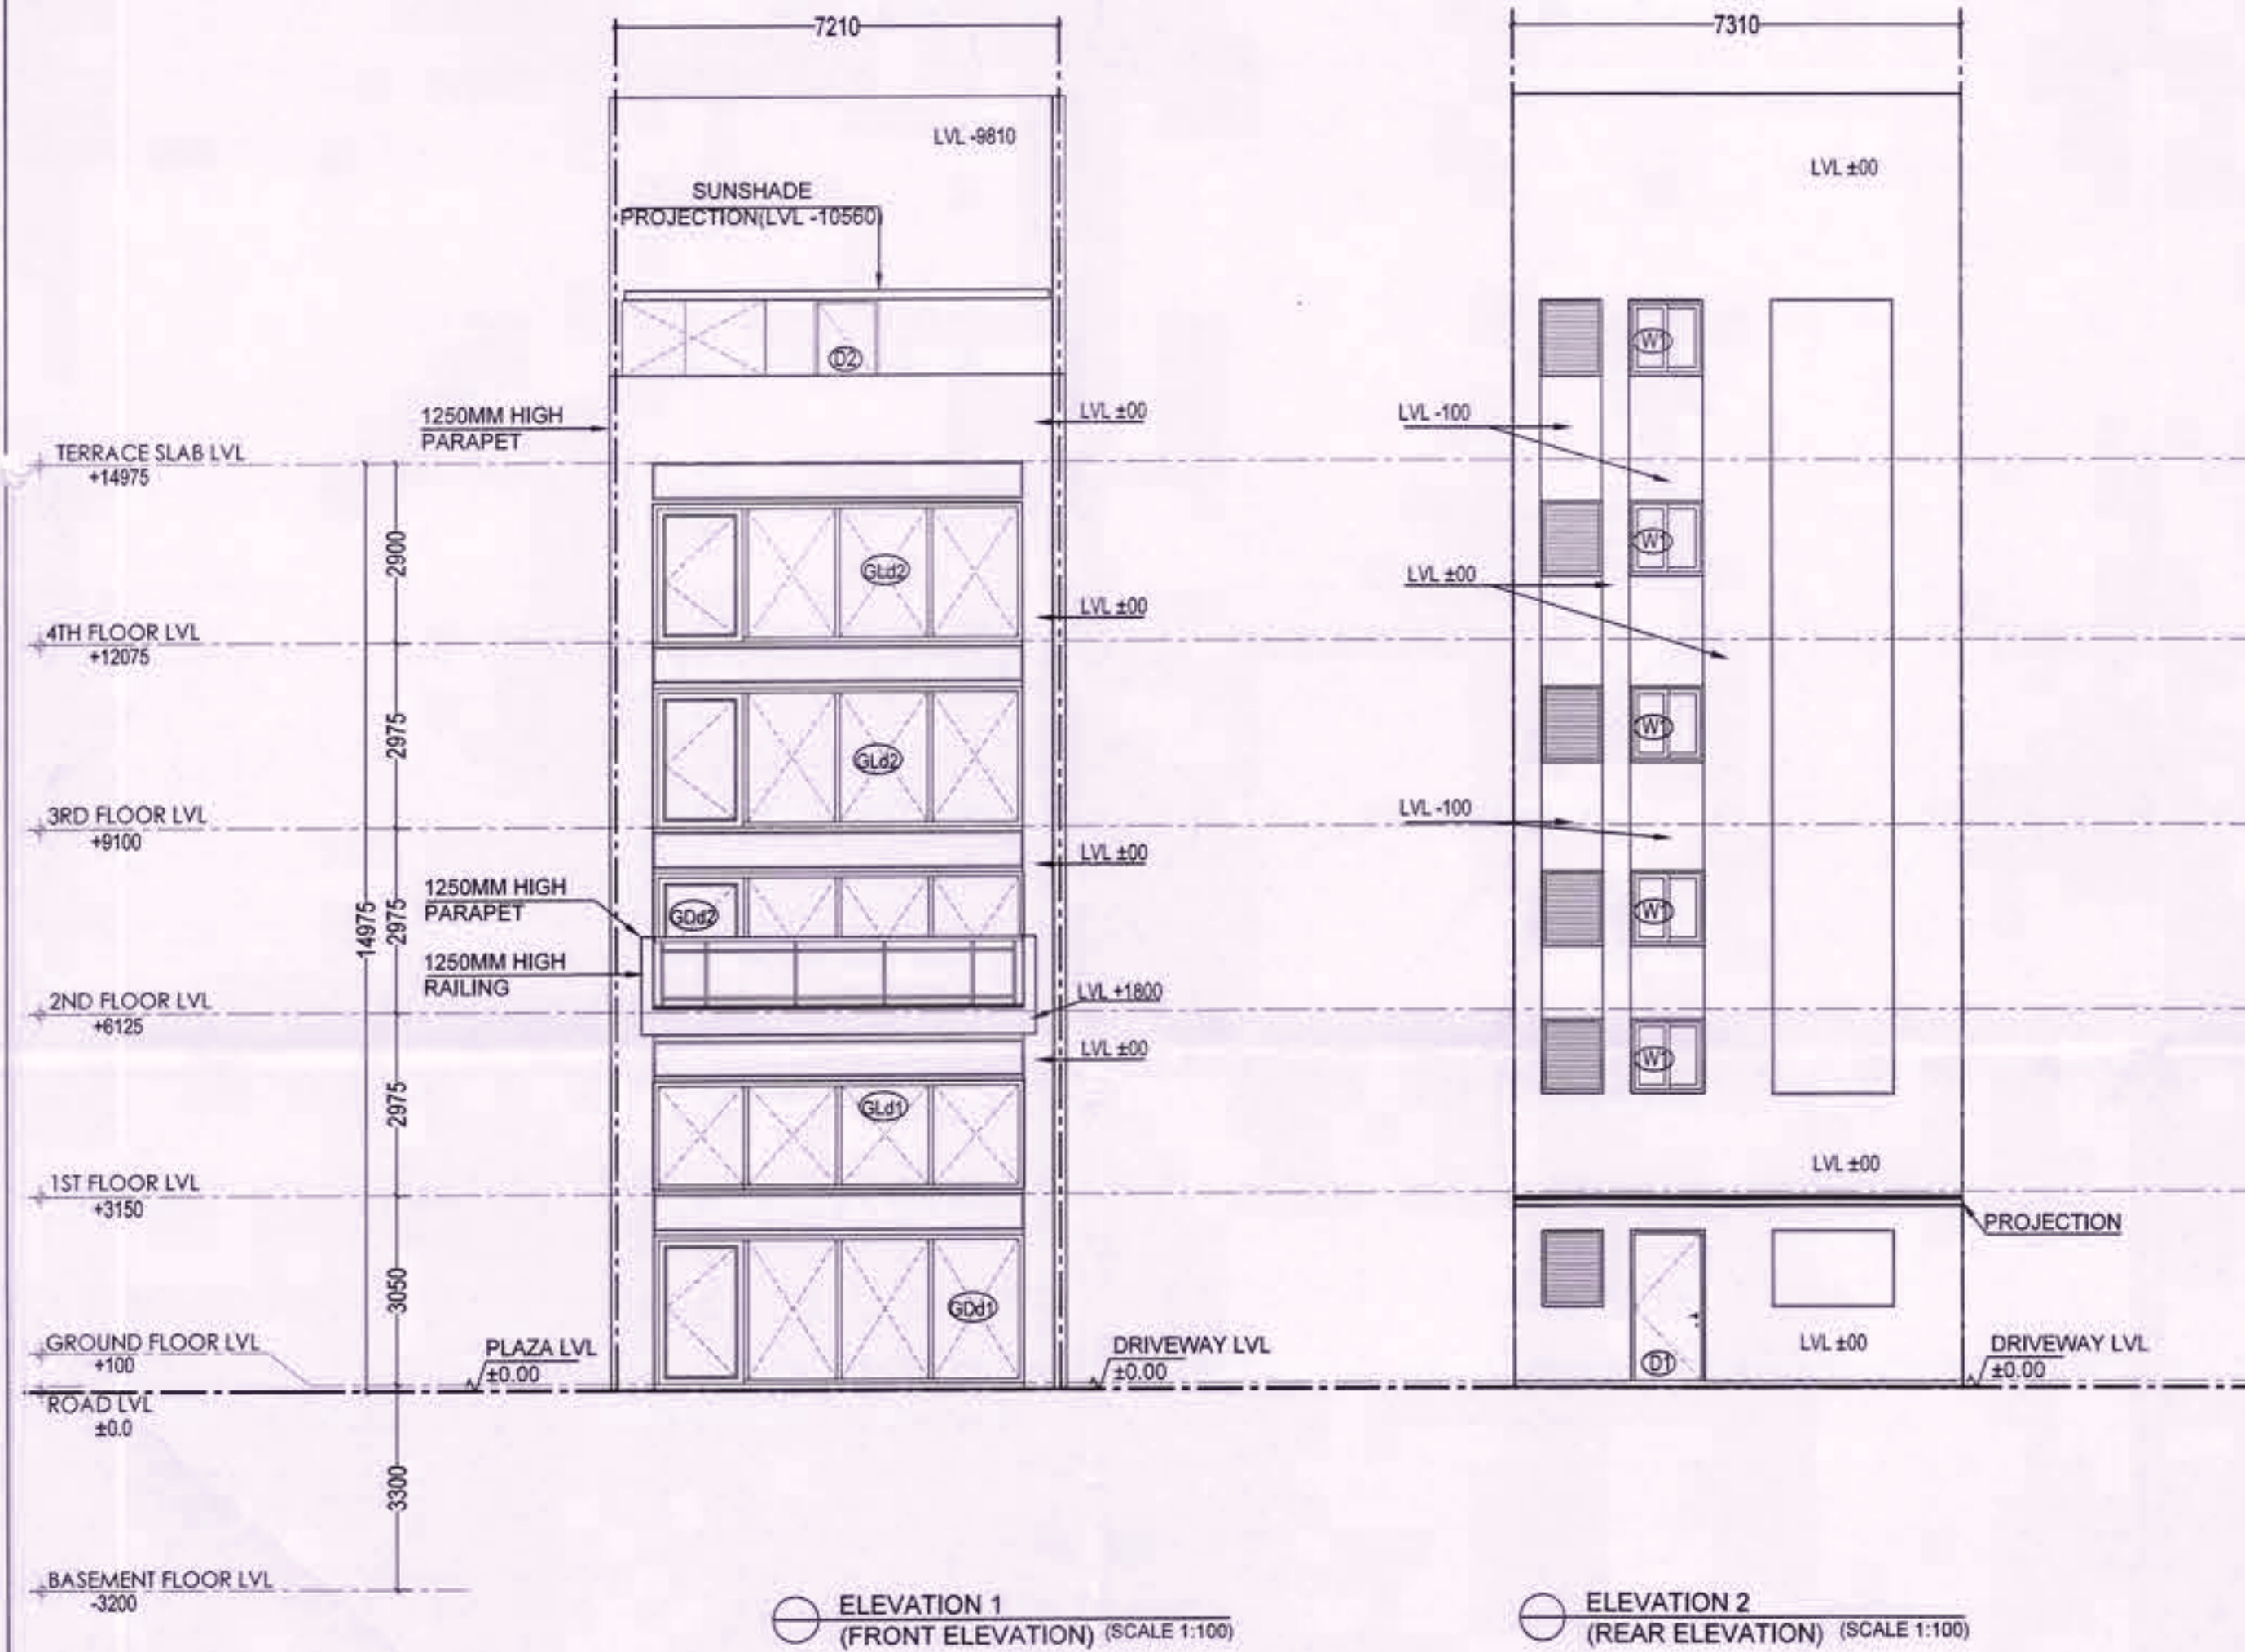

ELEVATION 1
(FRONT ELEVATION) (SCALE 1:100)


ELEVATION 2
(REAR ELEVATION) (SCALE 1:100)

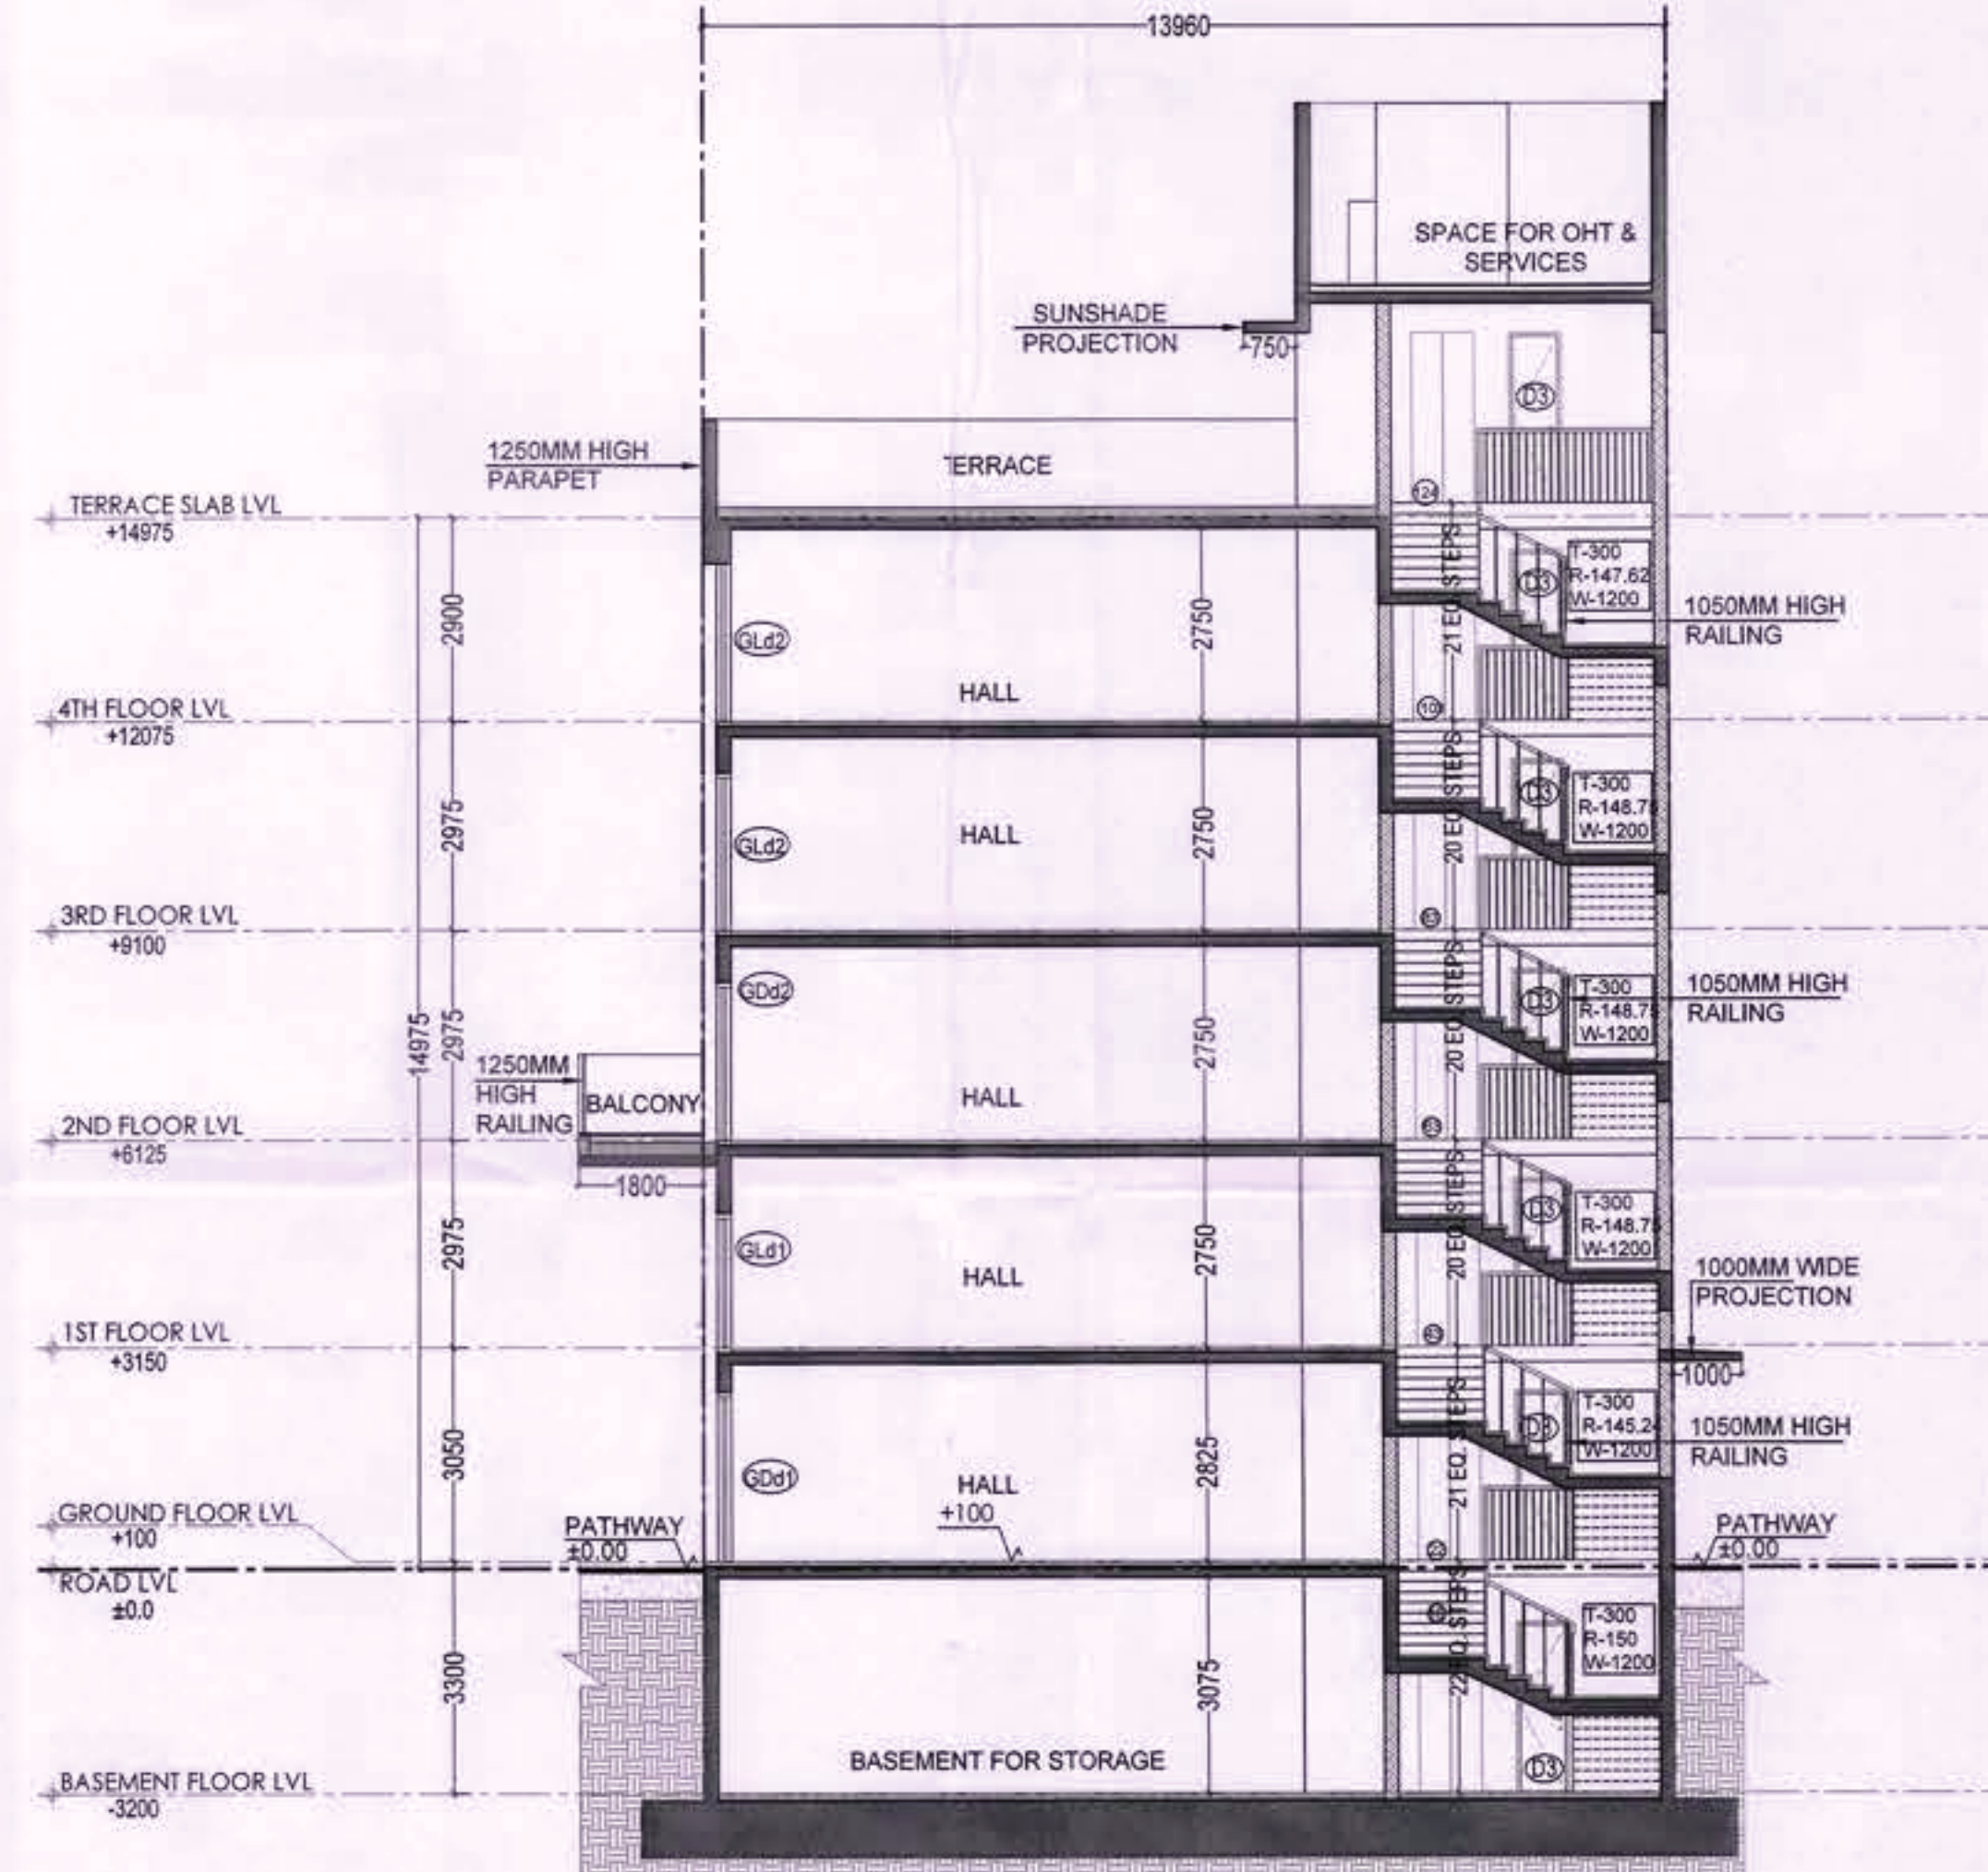

SECTION XX'
(SCALE 1:100)

DRG. NO. DG.TCP DATE

KEY PLAN

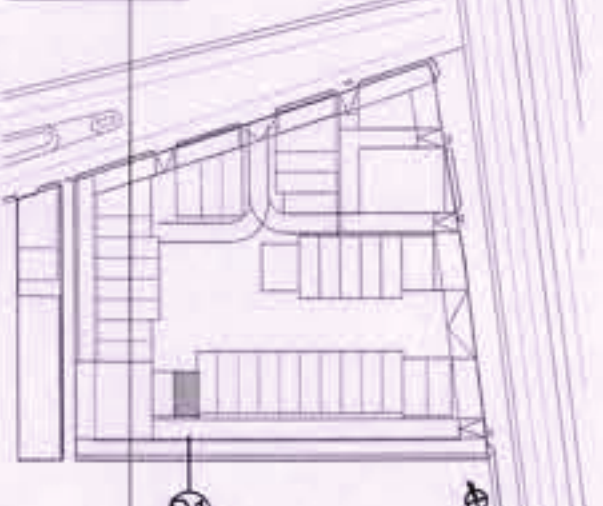

PROJECT TITLE

PROPOSAL FOR COMMERCIAL SITE-2 AREA MEASURING 3.40 ACRES, OWNED AND BEING DEVELOPED BY ADANI BRAHMA SYNERGY PVT. LTD., FALLING IN THE RESIDENTIAL PLOTTED COLONY MEASURING 141.66875 ACRES (LICENCE NO. 64 OF 2010 DATED 21.08.2010) IN SECTOR-60,61,62,63 & 65 GURUGRAM MANESAR URBAN COMPLEX, GURUGRAM.

DATE 13-03-2023

SCALE VARIES (ON A1)

OWNER'S SIGNATURE

ARCHITECT'S SIGNATURE

AUTHORITY SIGNATURE

SHEET TITLE
PLOT D-TYPE CORNER (D1)
(ELEVATIONS AND SECTIONS)

26

SHEET NO.
AR-D-201

ARCOP

SHEET SIZE- A1 (841X594 MM)

REFER DRAWING NO. AR-D-101 FOR ALL FLOOR PLANS AND AREA CALCULATIONS.

(RAM AVTAR BASSI)
JD (HQ)

(SANJAY NARANG)
ATP (HQ)

(R.S.BATTH)
DTP (HQ)

(HITESH SHARMA)
STP (HQ)


(JITENDER SIHAG)
CTP (IT&M)

(T.L.SATYAPRAKASH, IAS)
DGTCP (HR)


DRG. NO.:- DG.TCP 908R (XXVI) DATED:- 22-03-23

SUBMISSION DRAWING

- NOTES**
- DIMENSIONS ARE NOT TO BE SCALED.
 - ALL DIMENSIONS ARE IN MM.
 - ALL WINDOW AND VENTILATORS ARE OPENABLE.
 - THIS DRAWING IS TO BE READ IN CONJUNCTION WITH THE SITE PLAN DRAWING NO. AR-001.
 - REFER SHEET NO. AR-002 FOR DOOR WINDOW SCHEDULE.

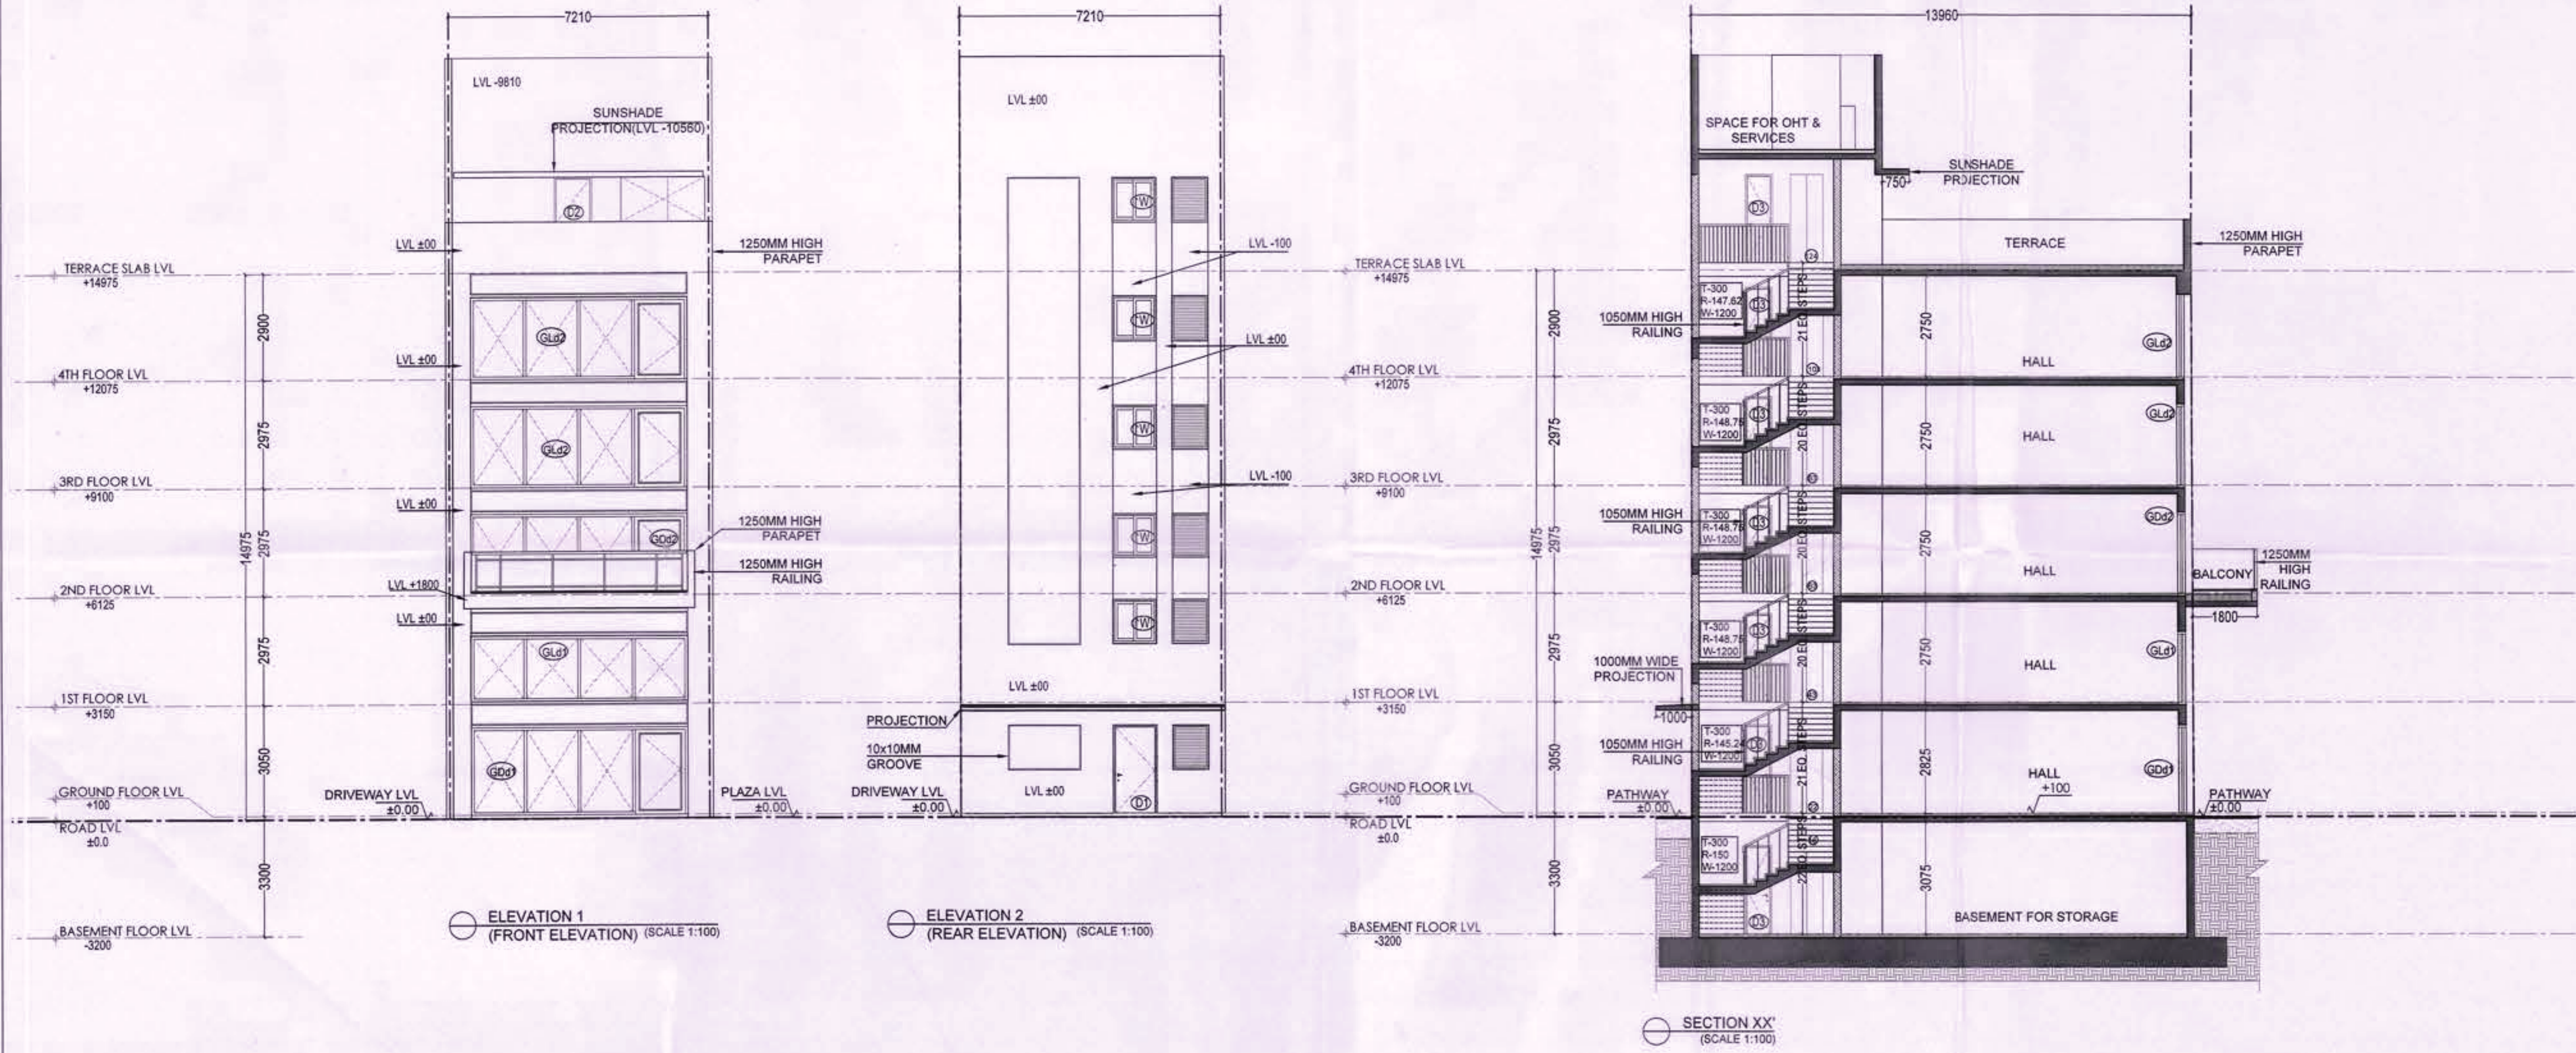

DRG. NO. DG.TCP DATE

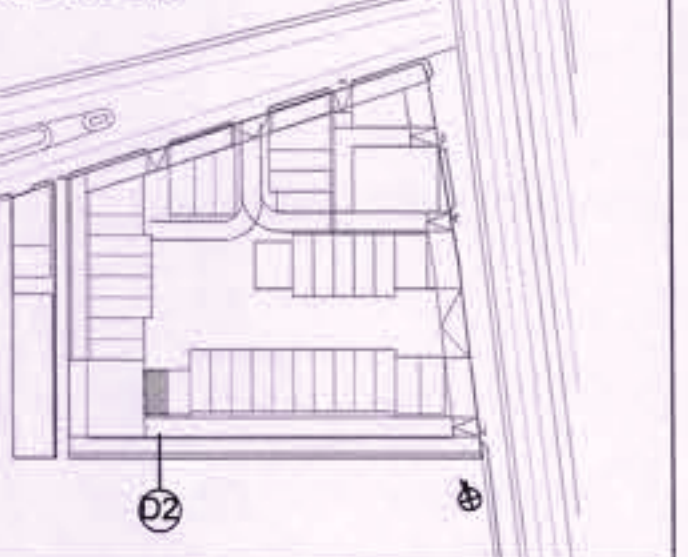

PROJECT TITLE

PROPOSAL FOR COMMERCIAL SITE-2 AREA MEASURING 3.40 ACRES, OWNED AND BEING DEVELOPED BY ADANI BRAHMA SYNERGY PVT. LTD., FALLING IN THE RESIDENTIAL PLOTTED COLONY MEASURING 141.66875 ACRES (LICENCE NO. 64 OF 2010 DATED 21.08.2010) IN SECTOR-60,61,62,63 & 65 GURUGRAM MANESAR URBAN COMPLEX, GURUGRAM.

DATE 13-03-2023
SCALE VARIES (ON A1)

OWNER'S SIGNATURE
ARCHITECT'S SIGNATURE

AUTHORITY SIGNATURE

SHEET TITLE
PLOT D-TYPE CORNER (D2) (ELEVATIONS AND SECTIONS)

SHEET NO. AR-D-202

SHEET SIZE- A1 (841X594 MM)

REFER DRAWING NO. AR-D-102 FOR ALL FLOOR PLANS AND AREA CALCULATIONS.

(RAM AVTAR BASSI) JD (HQ)

(SANJAY NARANG) ATP (HQ)

(R.S.BATTH) DTP (HQ)

(HITESH SHARMA) STP (HQ)



(JITENDER SIHAG) CTP (IT&M)

(T.L.SATYAPRAKASH, IAS) DGTCP (HR)


DRG. NO.:- D4TCP 9028 (XXVII) Dated:- 22-03-23

SUBMISSION DRAWING

- NOTES**
- DIMENSIONS ARE NOT TO BE SCALED.
 - ALL DIMENSIONS ARE IN MM.
 - ALL WINDOW AND VENTILATORS ARE OPENABLE.
 - THIS DRAWING IS TO BE READ IN CONJUNCTION WITH THE SITE PLAN DRAWING NO. AR-001.
 - REFER SHEET NO. AR-002 FOR DOOR WINDOW SCHEDULE.

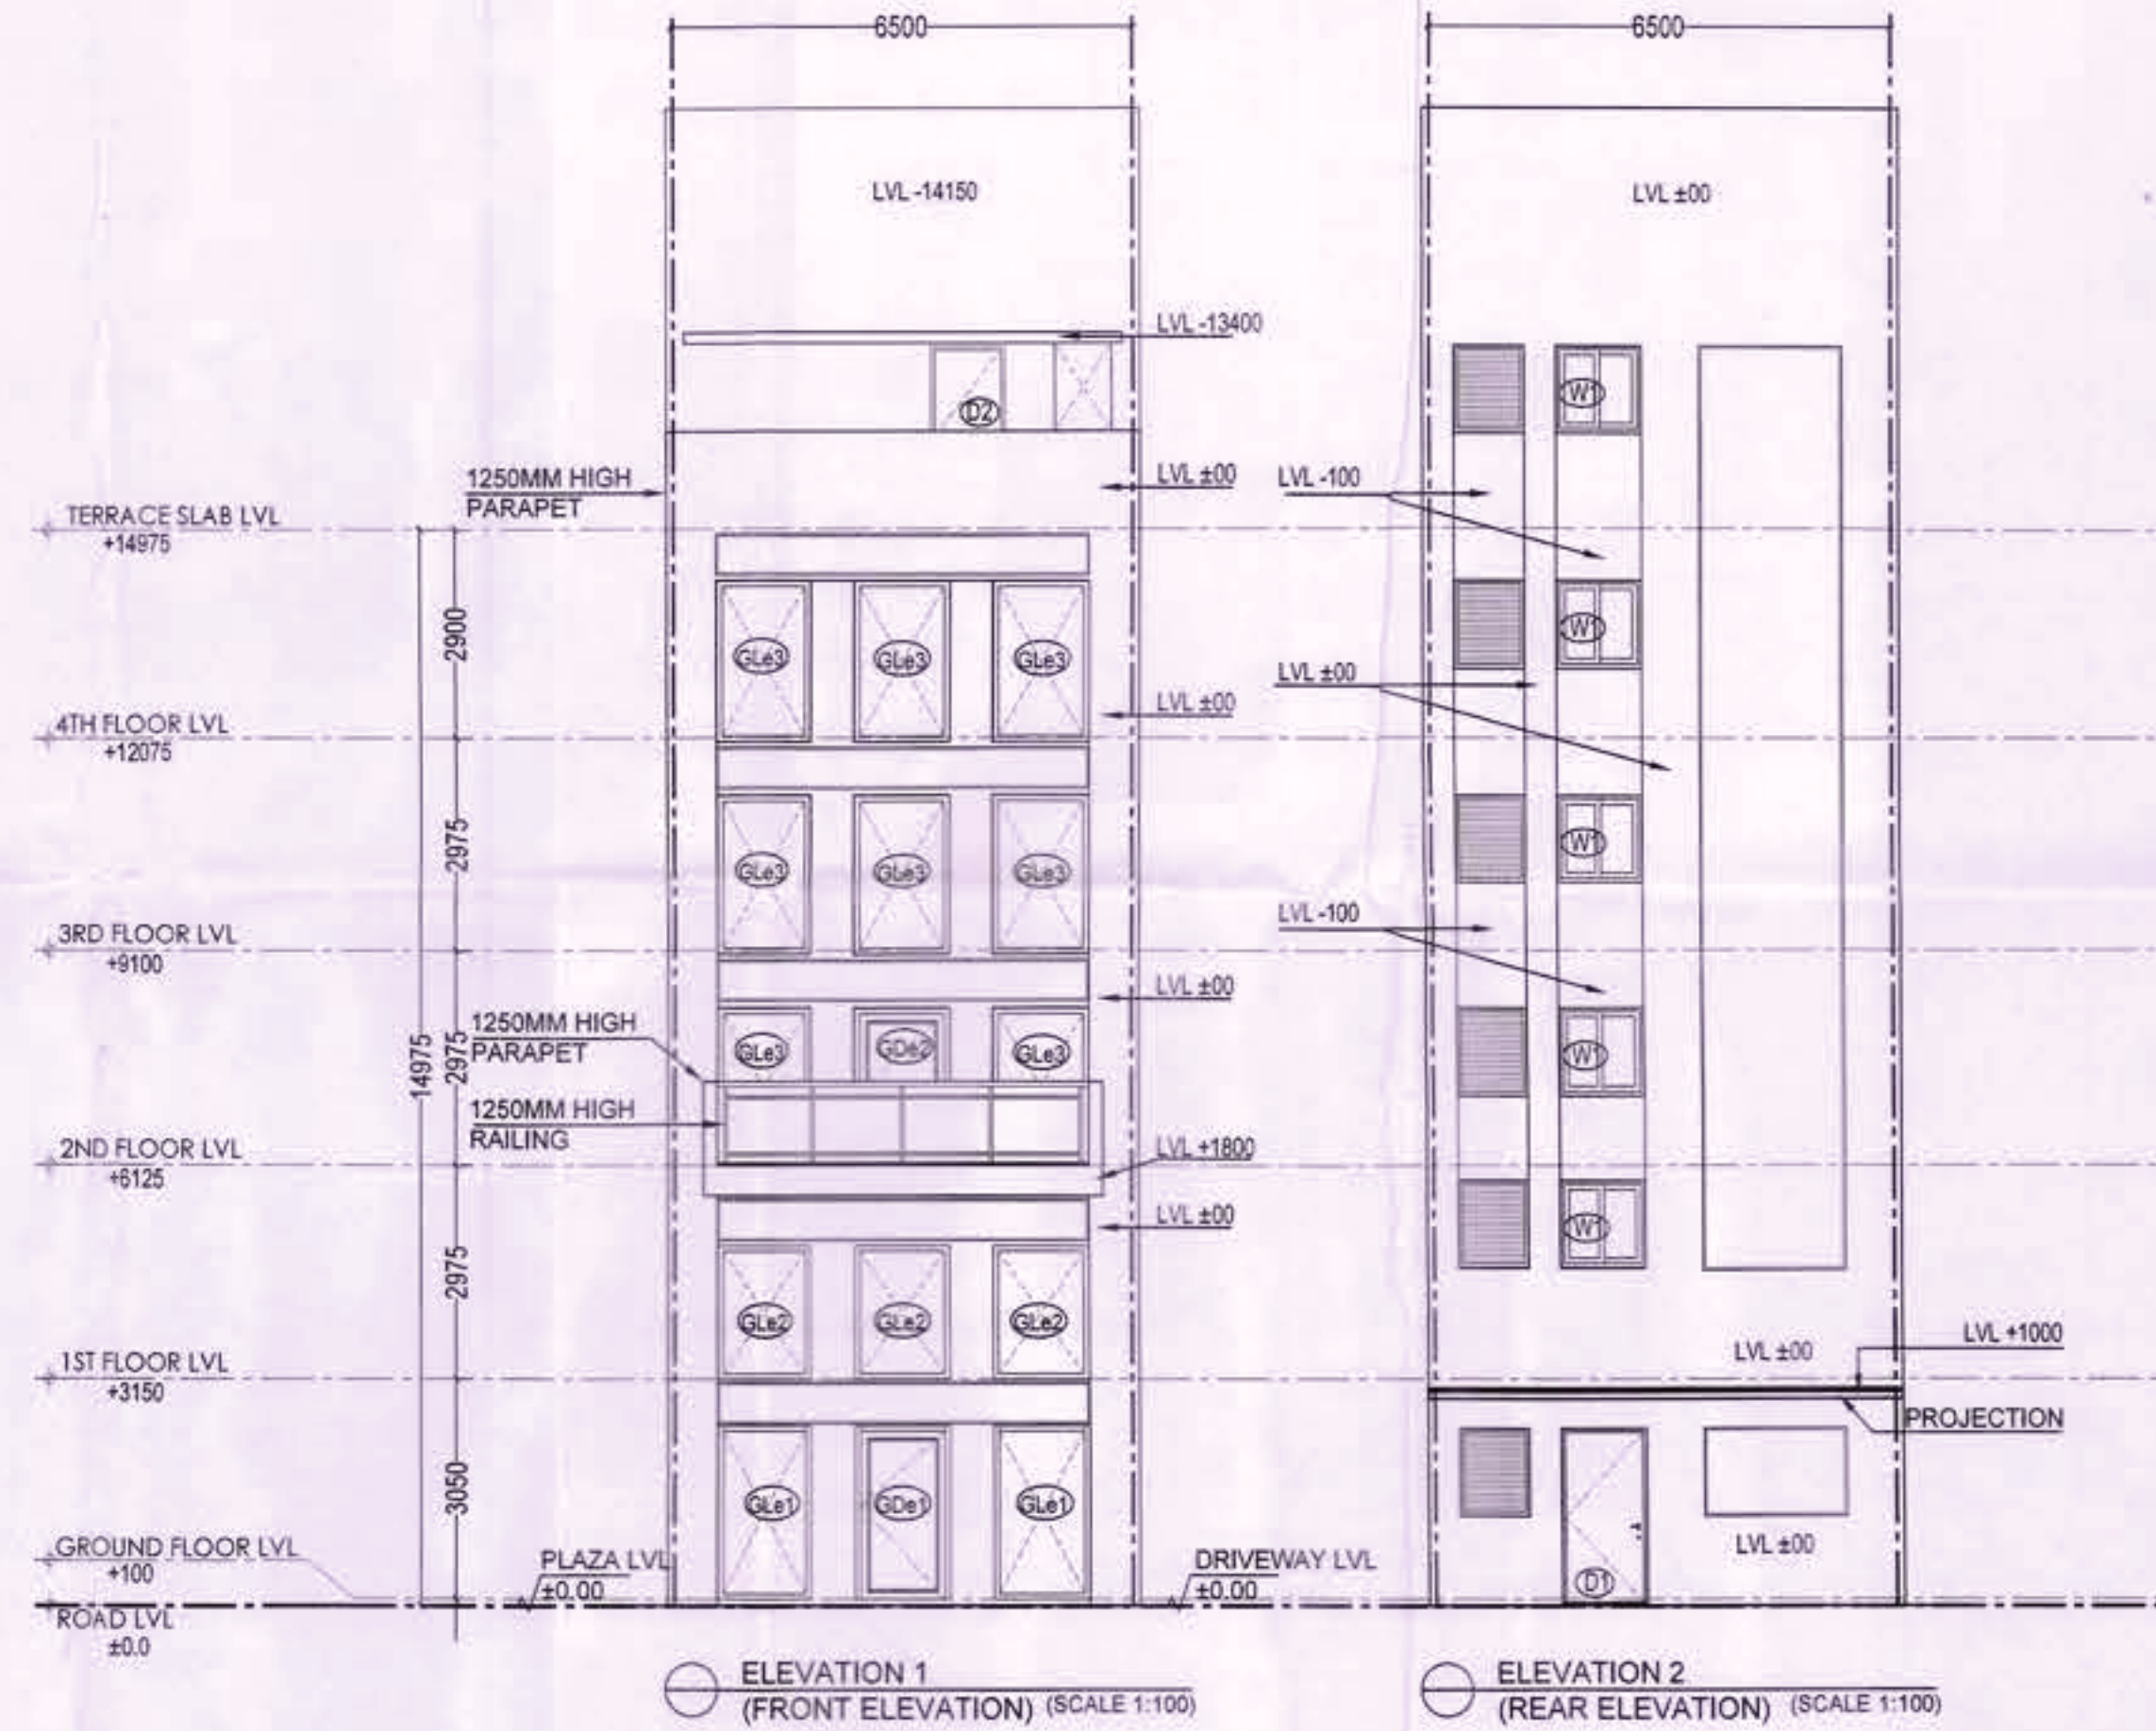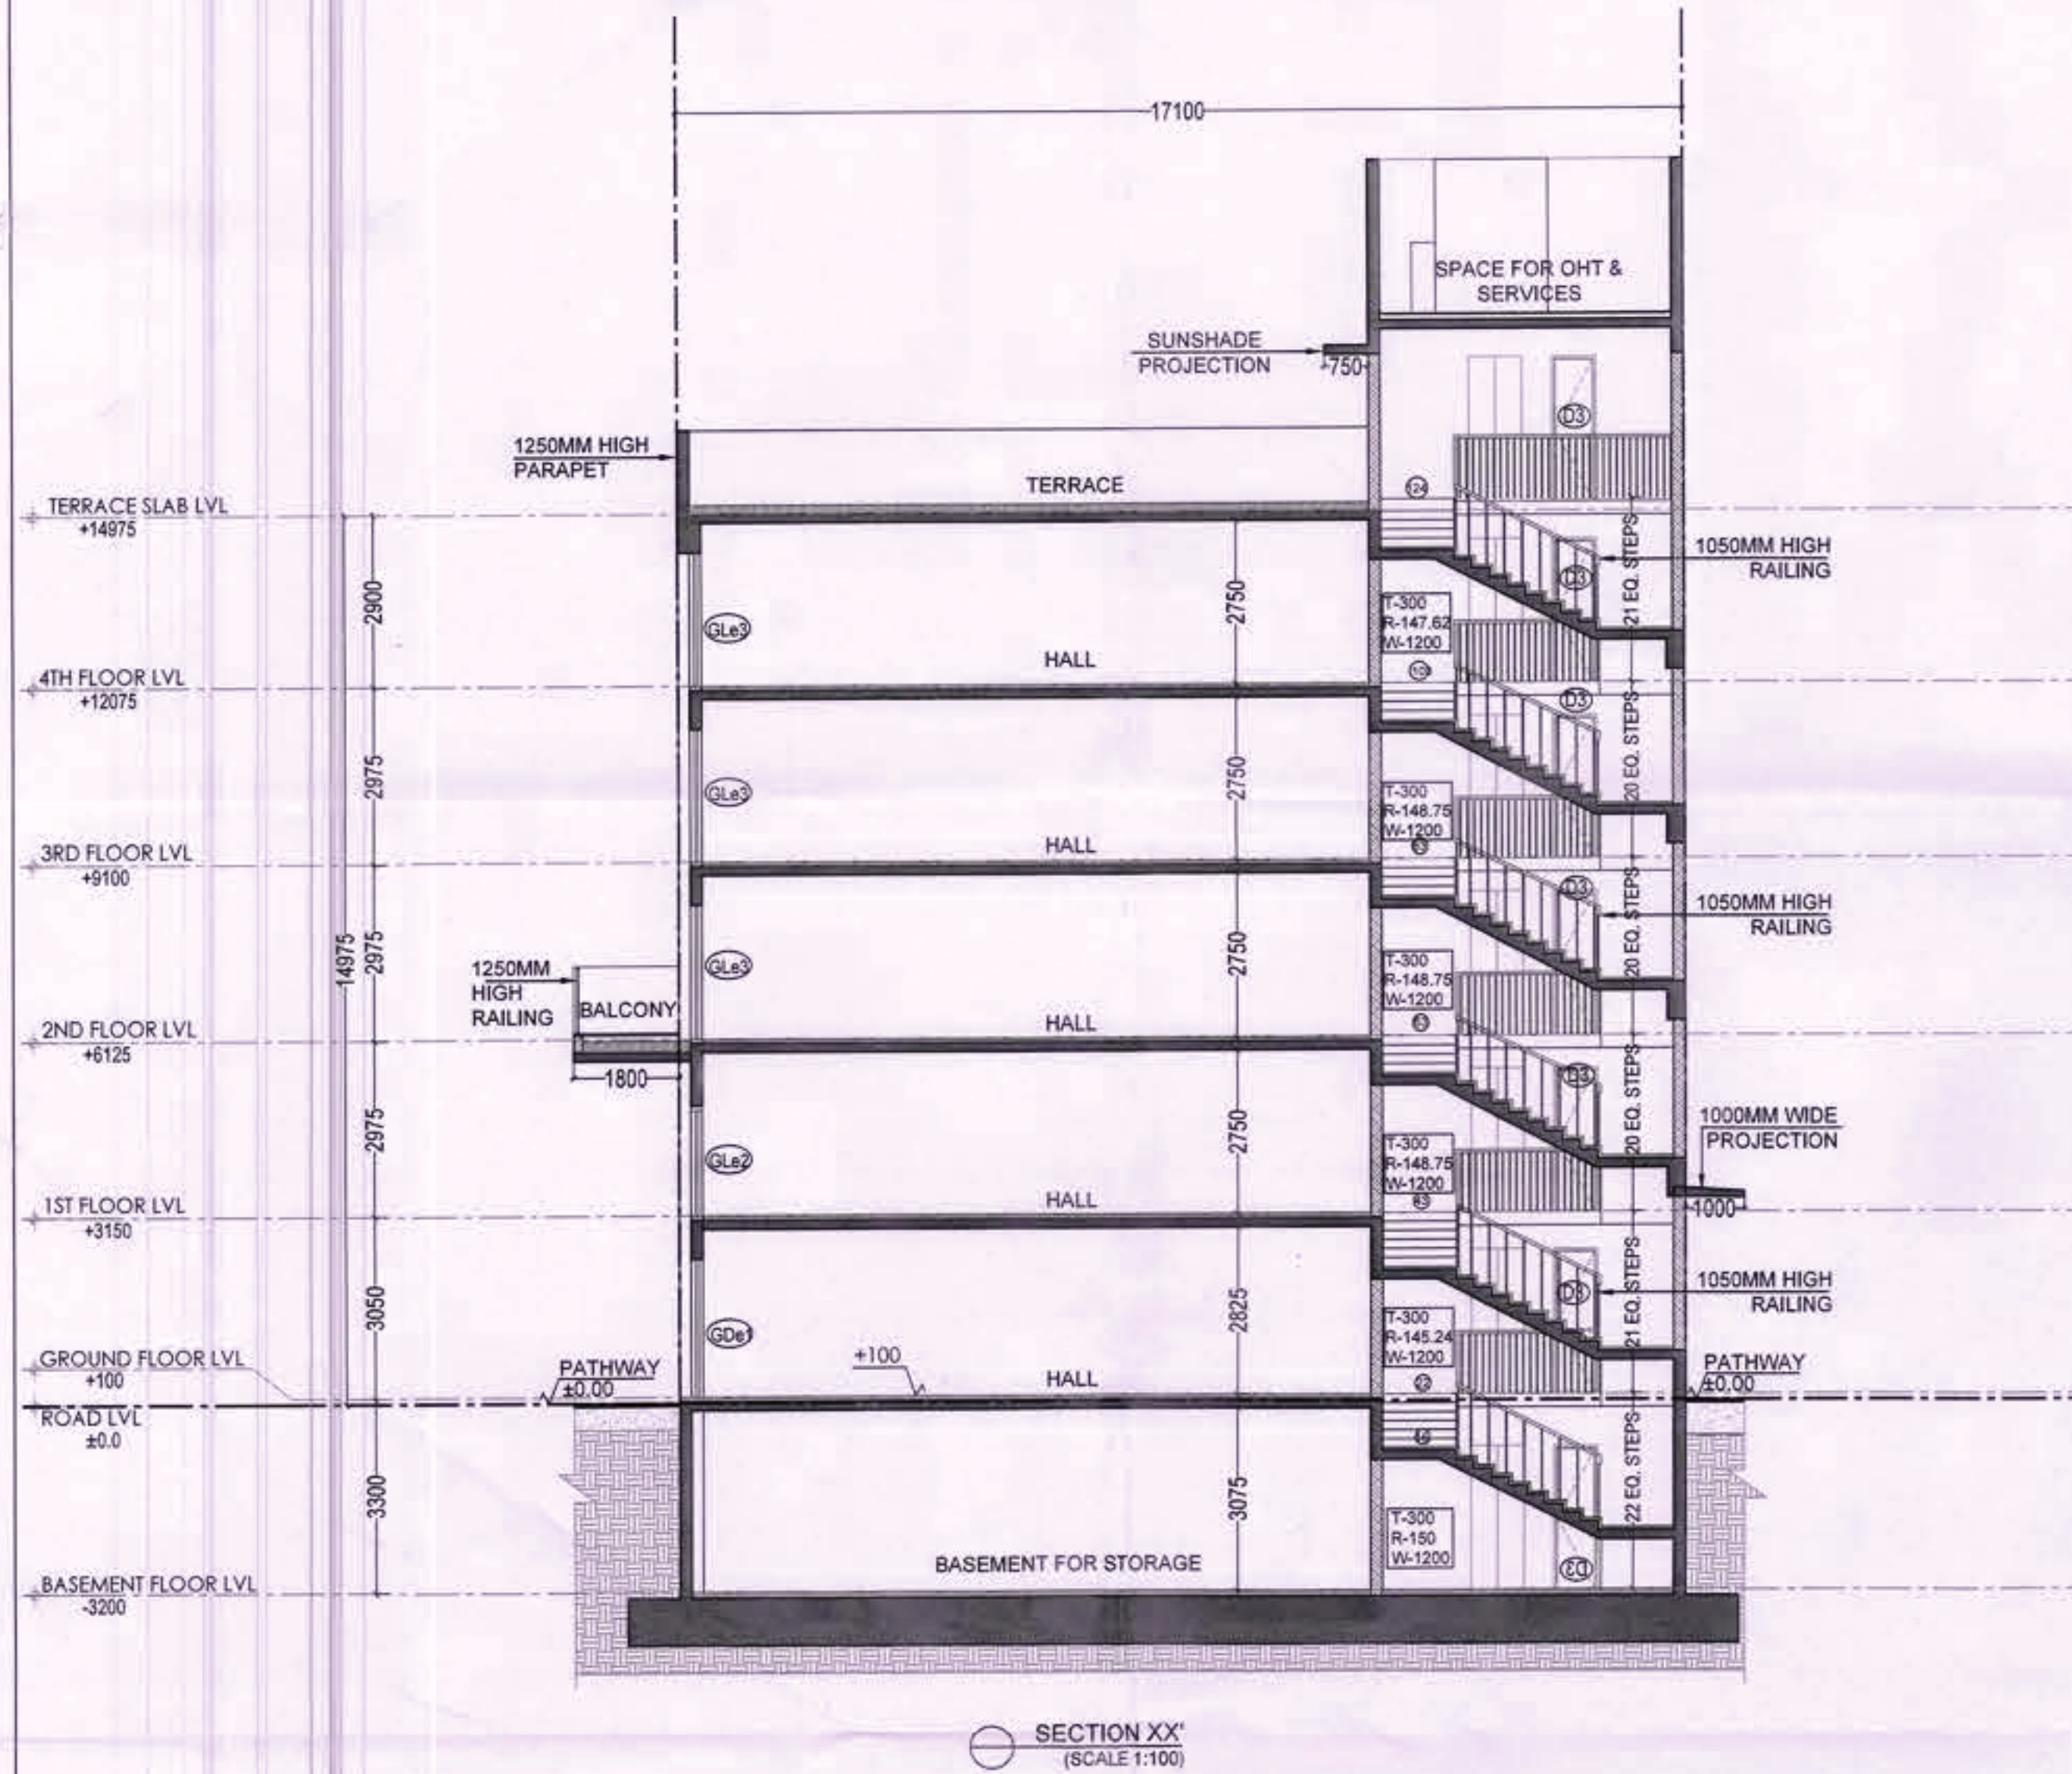

DRG. NO. DG, TCP DATE

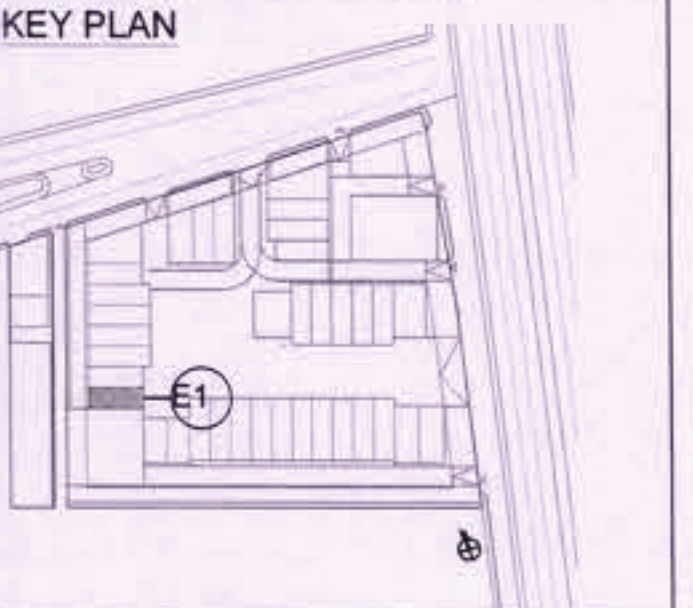

PROJECT TITLE

PROPOSAL FOR COMMERCIAL SITE-2 AREA MEASURING 3.40 ACRES, OWNED AND BEING DEVELOPED BY ADANI BRAHMA SYNERGY PVT. LTD., FALLING IN THE RESIDENTIAL PLOTTED COLONY MEASURING 141.66875 ACRES (LICENCE NO. 64 OF 2010 DATED 21.08.2010) IN SECTOR-60, 61, 62, 63 & 65 GURUGRAM MANESAR URBAN COMPLEX, GURUGRAM.

DATE 13-03-2023
SCALE VARIES (ON A1)

OWNER'S SIGNATURE
ARCHITECT'S SIGNATURE
Pankaj Sanon, Architect
Council of Architecture
Registration No.: A-2001-20881

AUTHORITY SIGNATURE

SHEET TITLE
PLOT E-TYPE CORNER (E1)
(ALL FLOOR PLANS & AREA CALCULATIONS)

SHEET NO. AR-E-201
ARCOP

SHEET SIZE- A1 (841X594 MM)

REFER DRAWING NO. AR-E-101 FOR ALL FLOOR PLANS AND AREA CALCULATIONS.

(RAM AVTAR BASSI)
JD (HQ)

(SANJAY NARANG)
ATP (HQ)

(R.S. BATH)
DTP (HQ)

(HITESH SHARMA)
STP (HQ)



(JITENDER SIHAG)
CTP (IT&M)

(T.L. SATYAPRAKASH, IAS)
DGTCP (HR)

DRG. NO.:- DG, TCP 9088 (XXX) DATED:- 22-03-23

SUBMISSION DRAWING

- NOTES**
- DIMENSIONS ARE NOT TO BE SCALED.
 - ALL DIMENSIONS ARE IN MM.
 - ALL WINDOW AND VENTILATORS ARE OPENABLE.
 - THIS DRAWING IS TO BE READ IN CONJUNCTION WITH THE SITE PLAN DRAWING NO. AR-001.
 - REFER SHEET NO. AR-002 FOR DOOR WINDOW SCHEDULE.

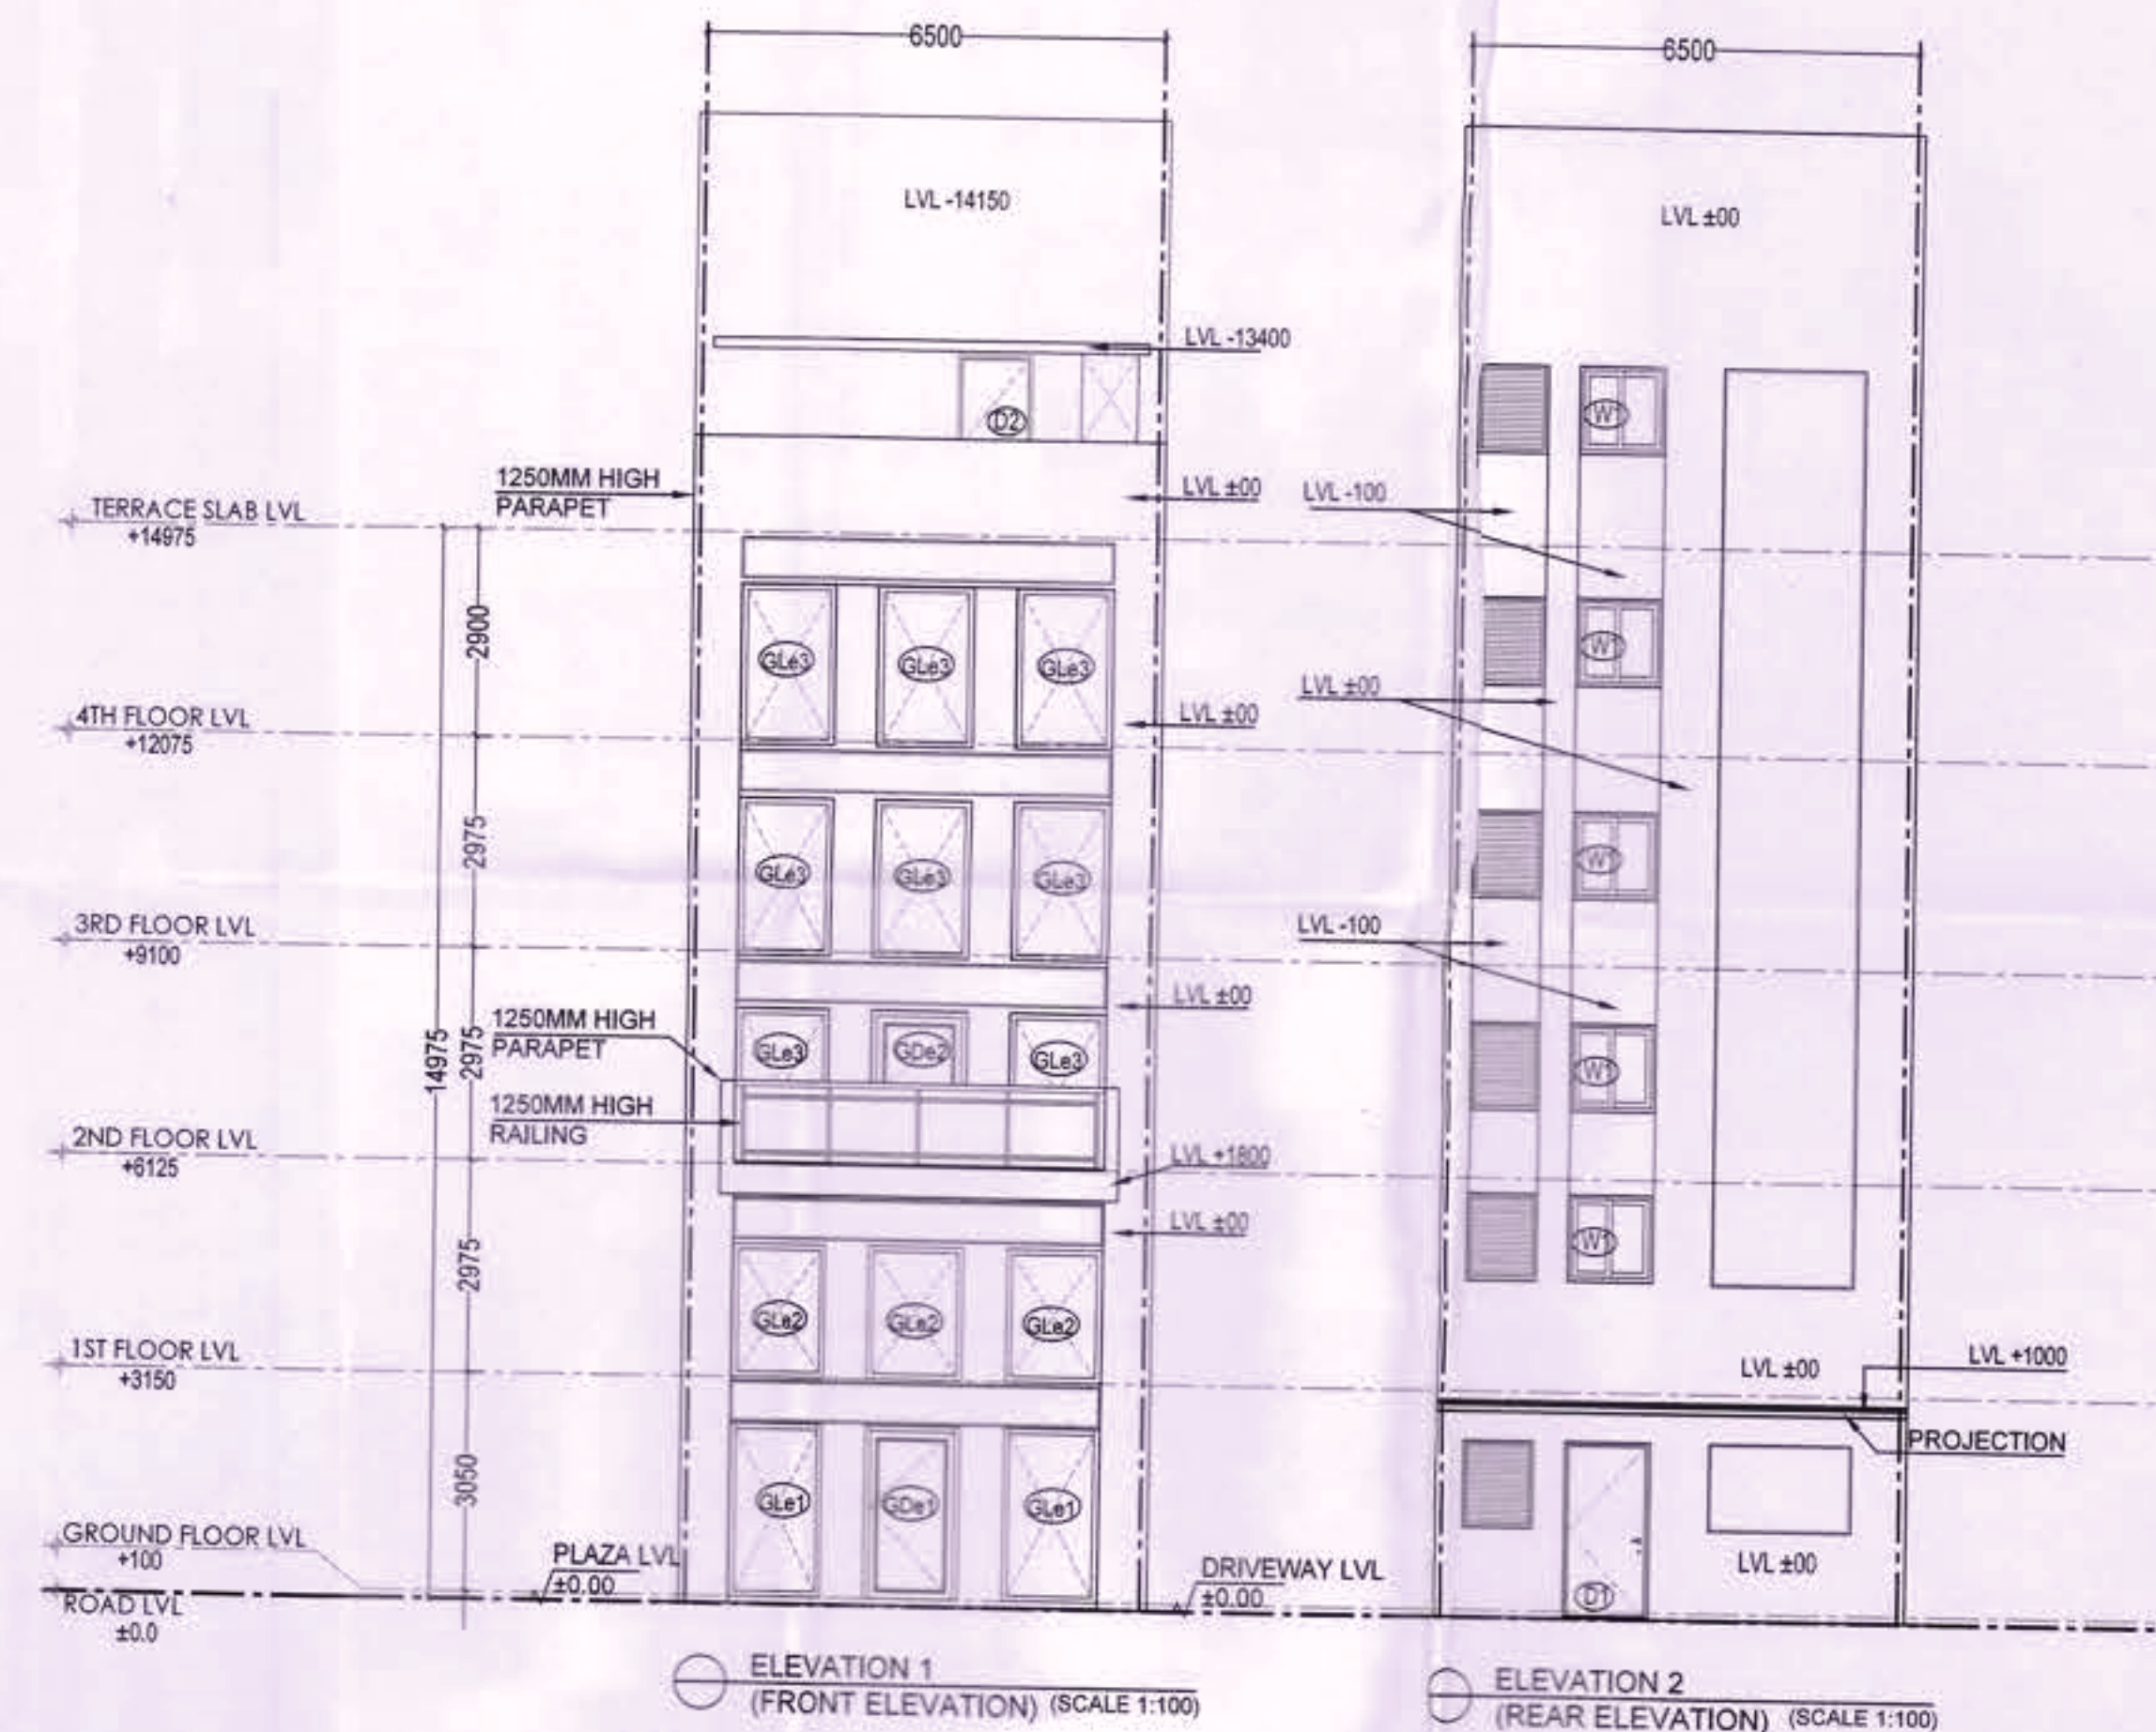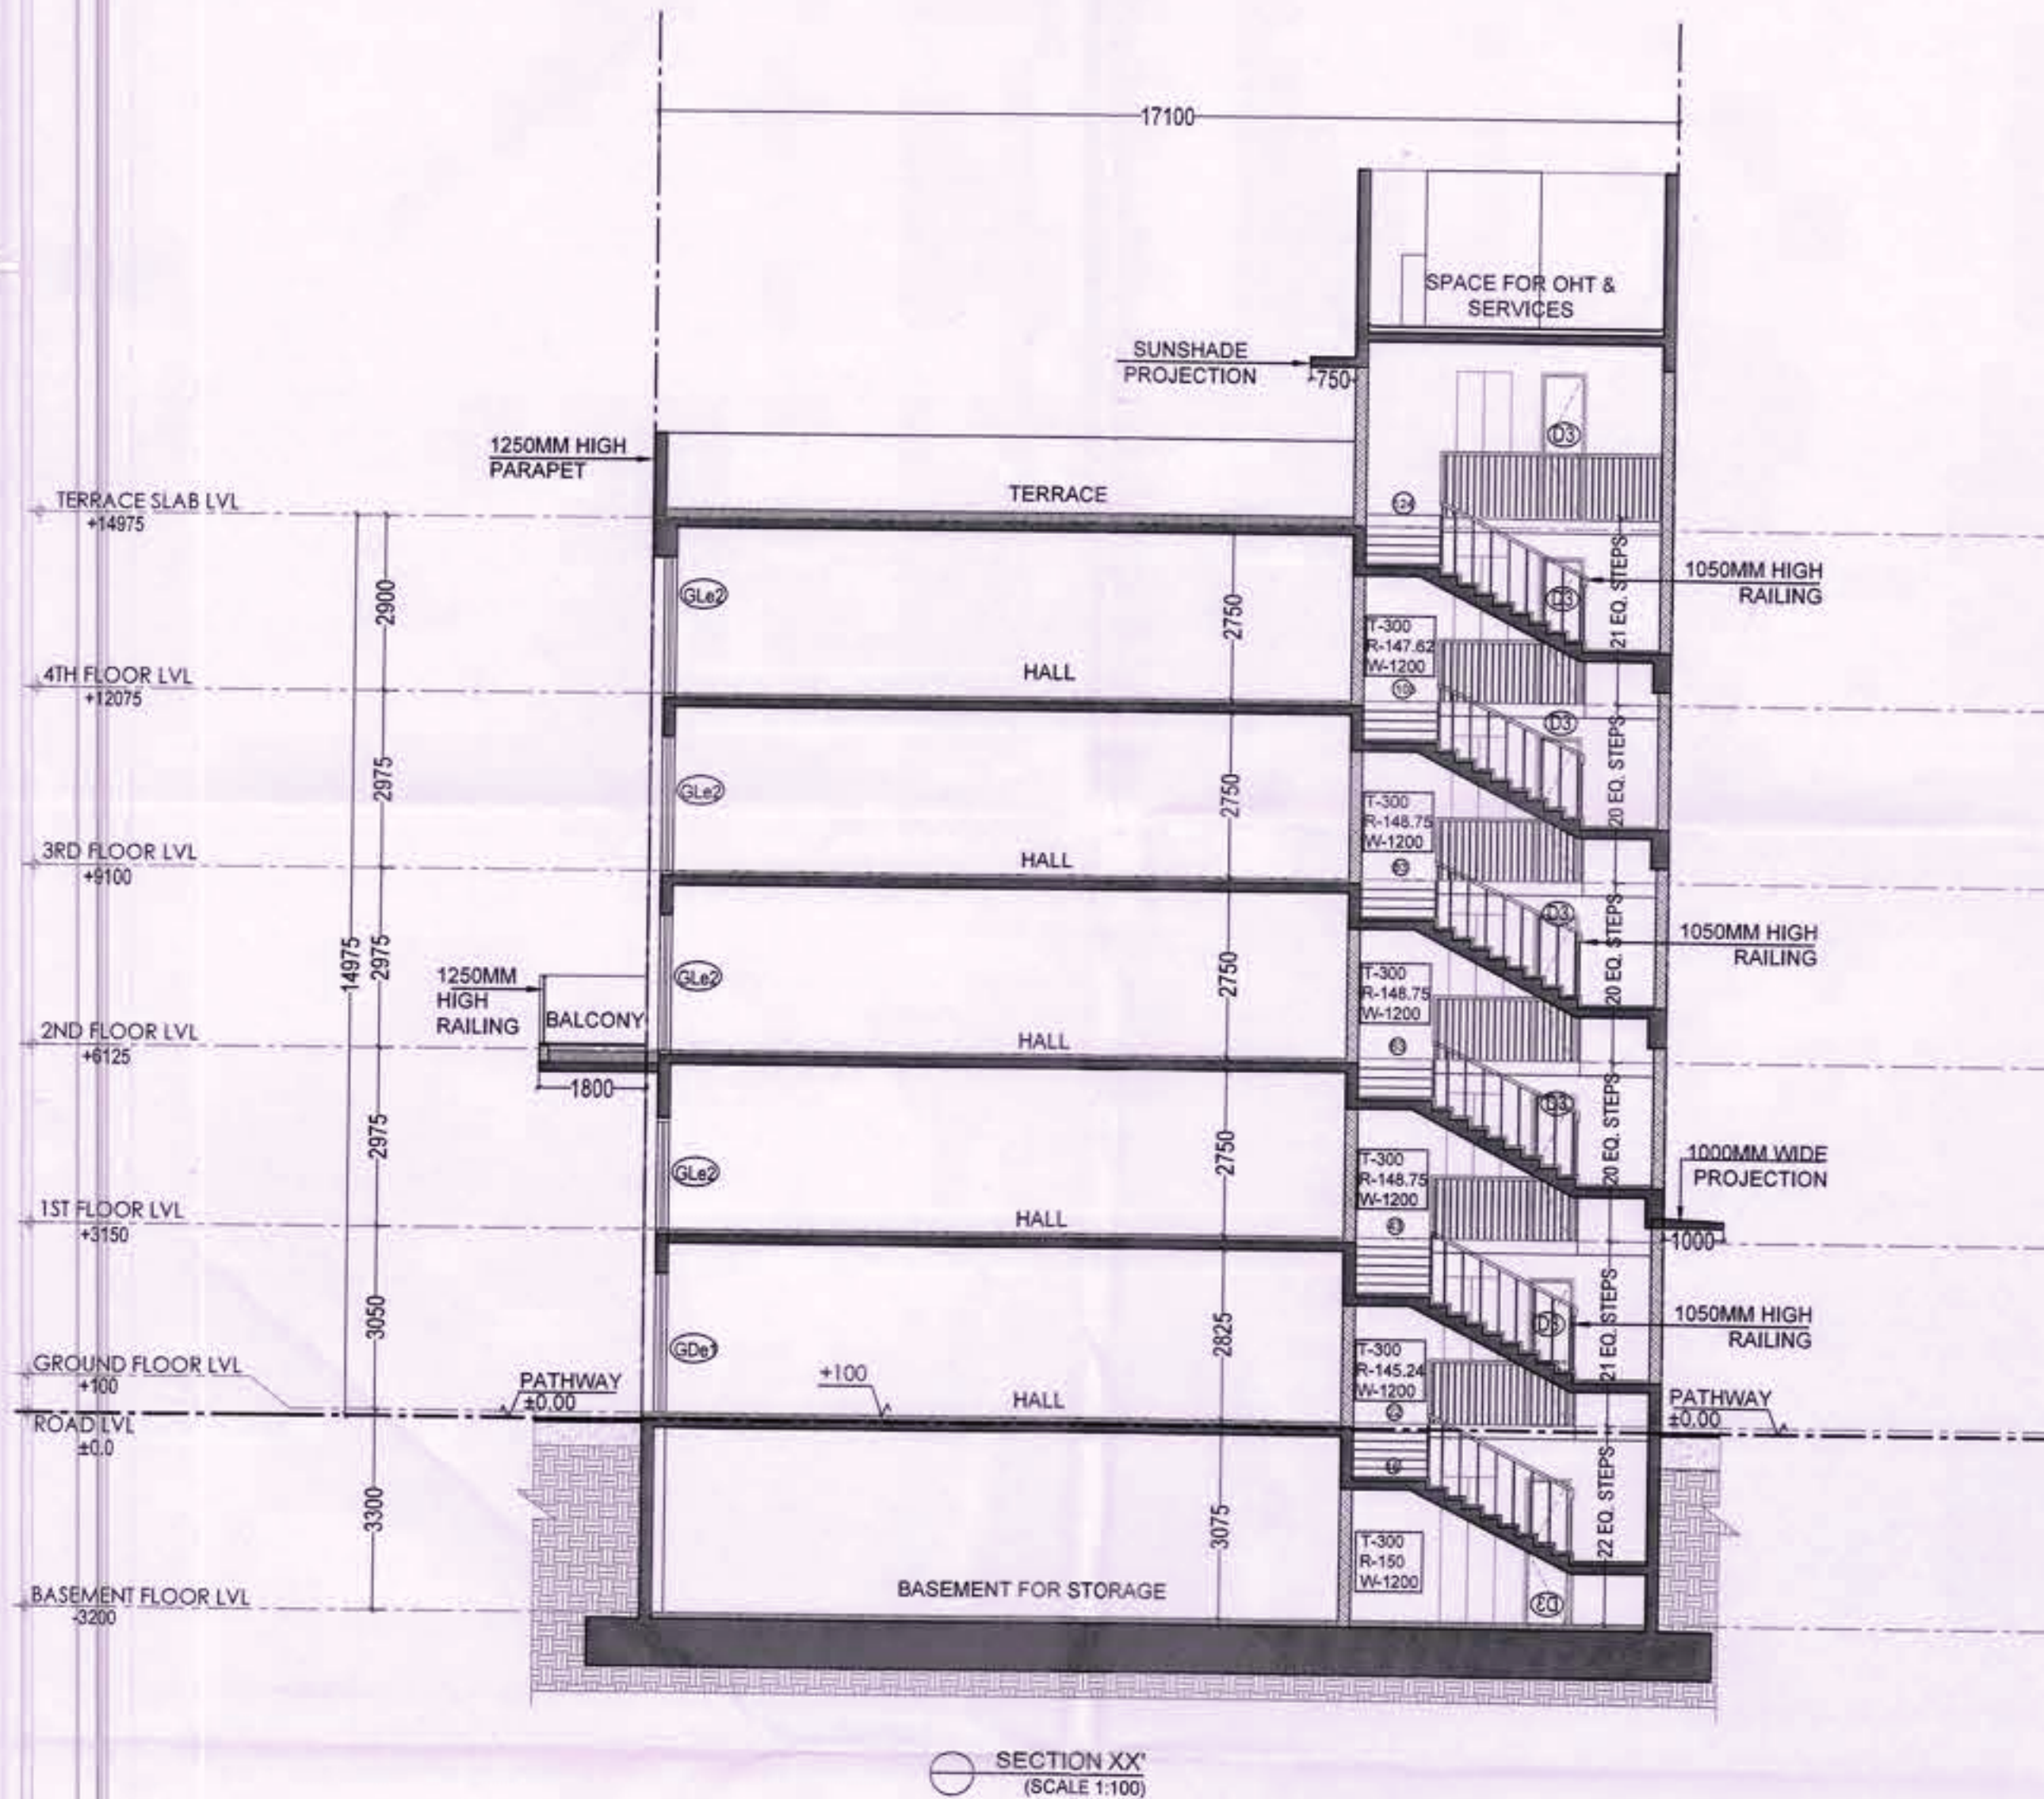

DRG. NO. DG.TCP DATE

KEY PLAN



PROJECT TITLE

PROPOSAL FOR COMMERCIAL SITE-2 AREA MEASURING 3.40 ACRES, OWNED AND BEING DEVELOPED BY ADANI BRAHMA SYNERGY PVT. LTD., FALLING IN THE RESIDENTIAL PLOTTED COLONY MEASURING 141.66875 ACRES (LICENCE NO. 64 OF 2010 DATED 21.08.2010) IN SECTOR-60, 61, 62, 63 & 65 GURUGRAM MANESAR URBAN COMPLEX, GURUGRAM.

DATE 13-03-2023

SCALE VARIES (ON A1)

OWNER'S SIGNATURE

ARCHITECT'S SIGNATURE

AUTHORITY SIGNATURE

SHEET TITLE

PLOT E-TYPE MIDDLE(E2)

(ALL FLOOR PLANS & AREA CALCULATIONS)

SHEET NO. AR-E-202

ARCOP

SHEET SIZE- A1 (841X594 MM)

REFER DRAWING NO. AR-E-102 FOR ALL FLOOR PLANS AND AREA CALCULATIONS.

(RAM AVTAR BASSI) JD (HQ)

(SANJAY NARANG) ATP (HQ)

(R.S.BATTH) DTP (HQ)

(HITESH SHARMA) STP (HQ)

(JITENDER SIHAG) CTP (IT&M)

(T.L.SATYAPRAKASH, IAS) DGTCP (HR)

DRG. NO. DG.TCP 9088 (xxxii) Dated:- 22-03-23