

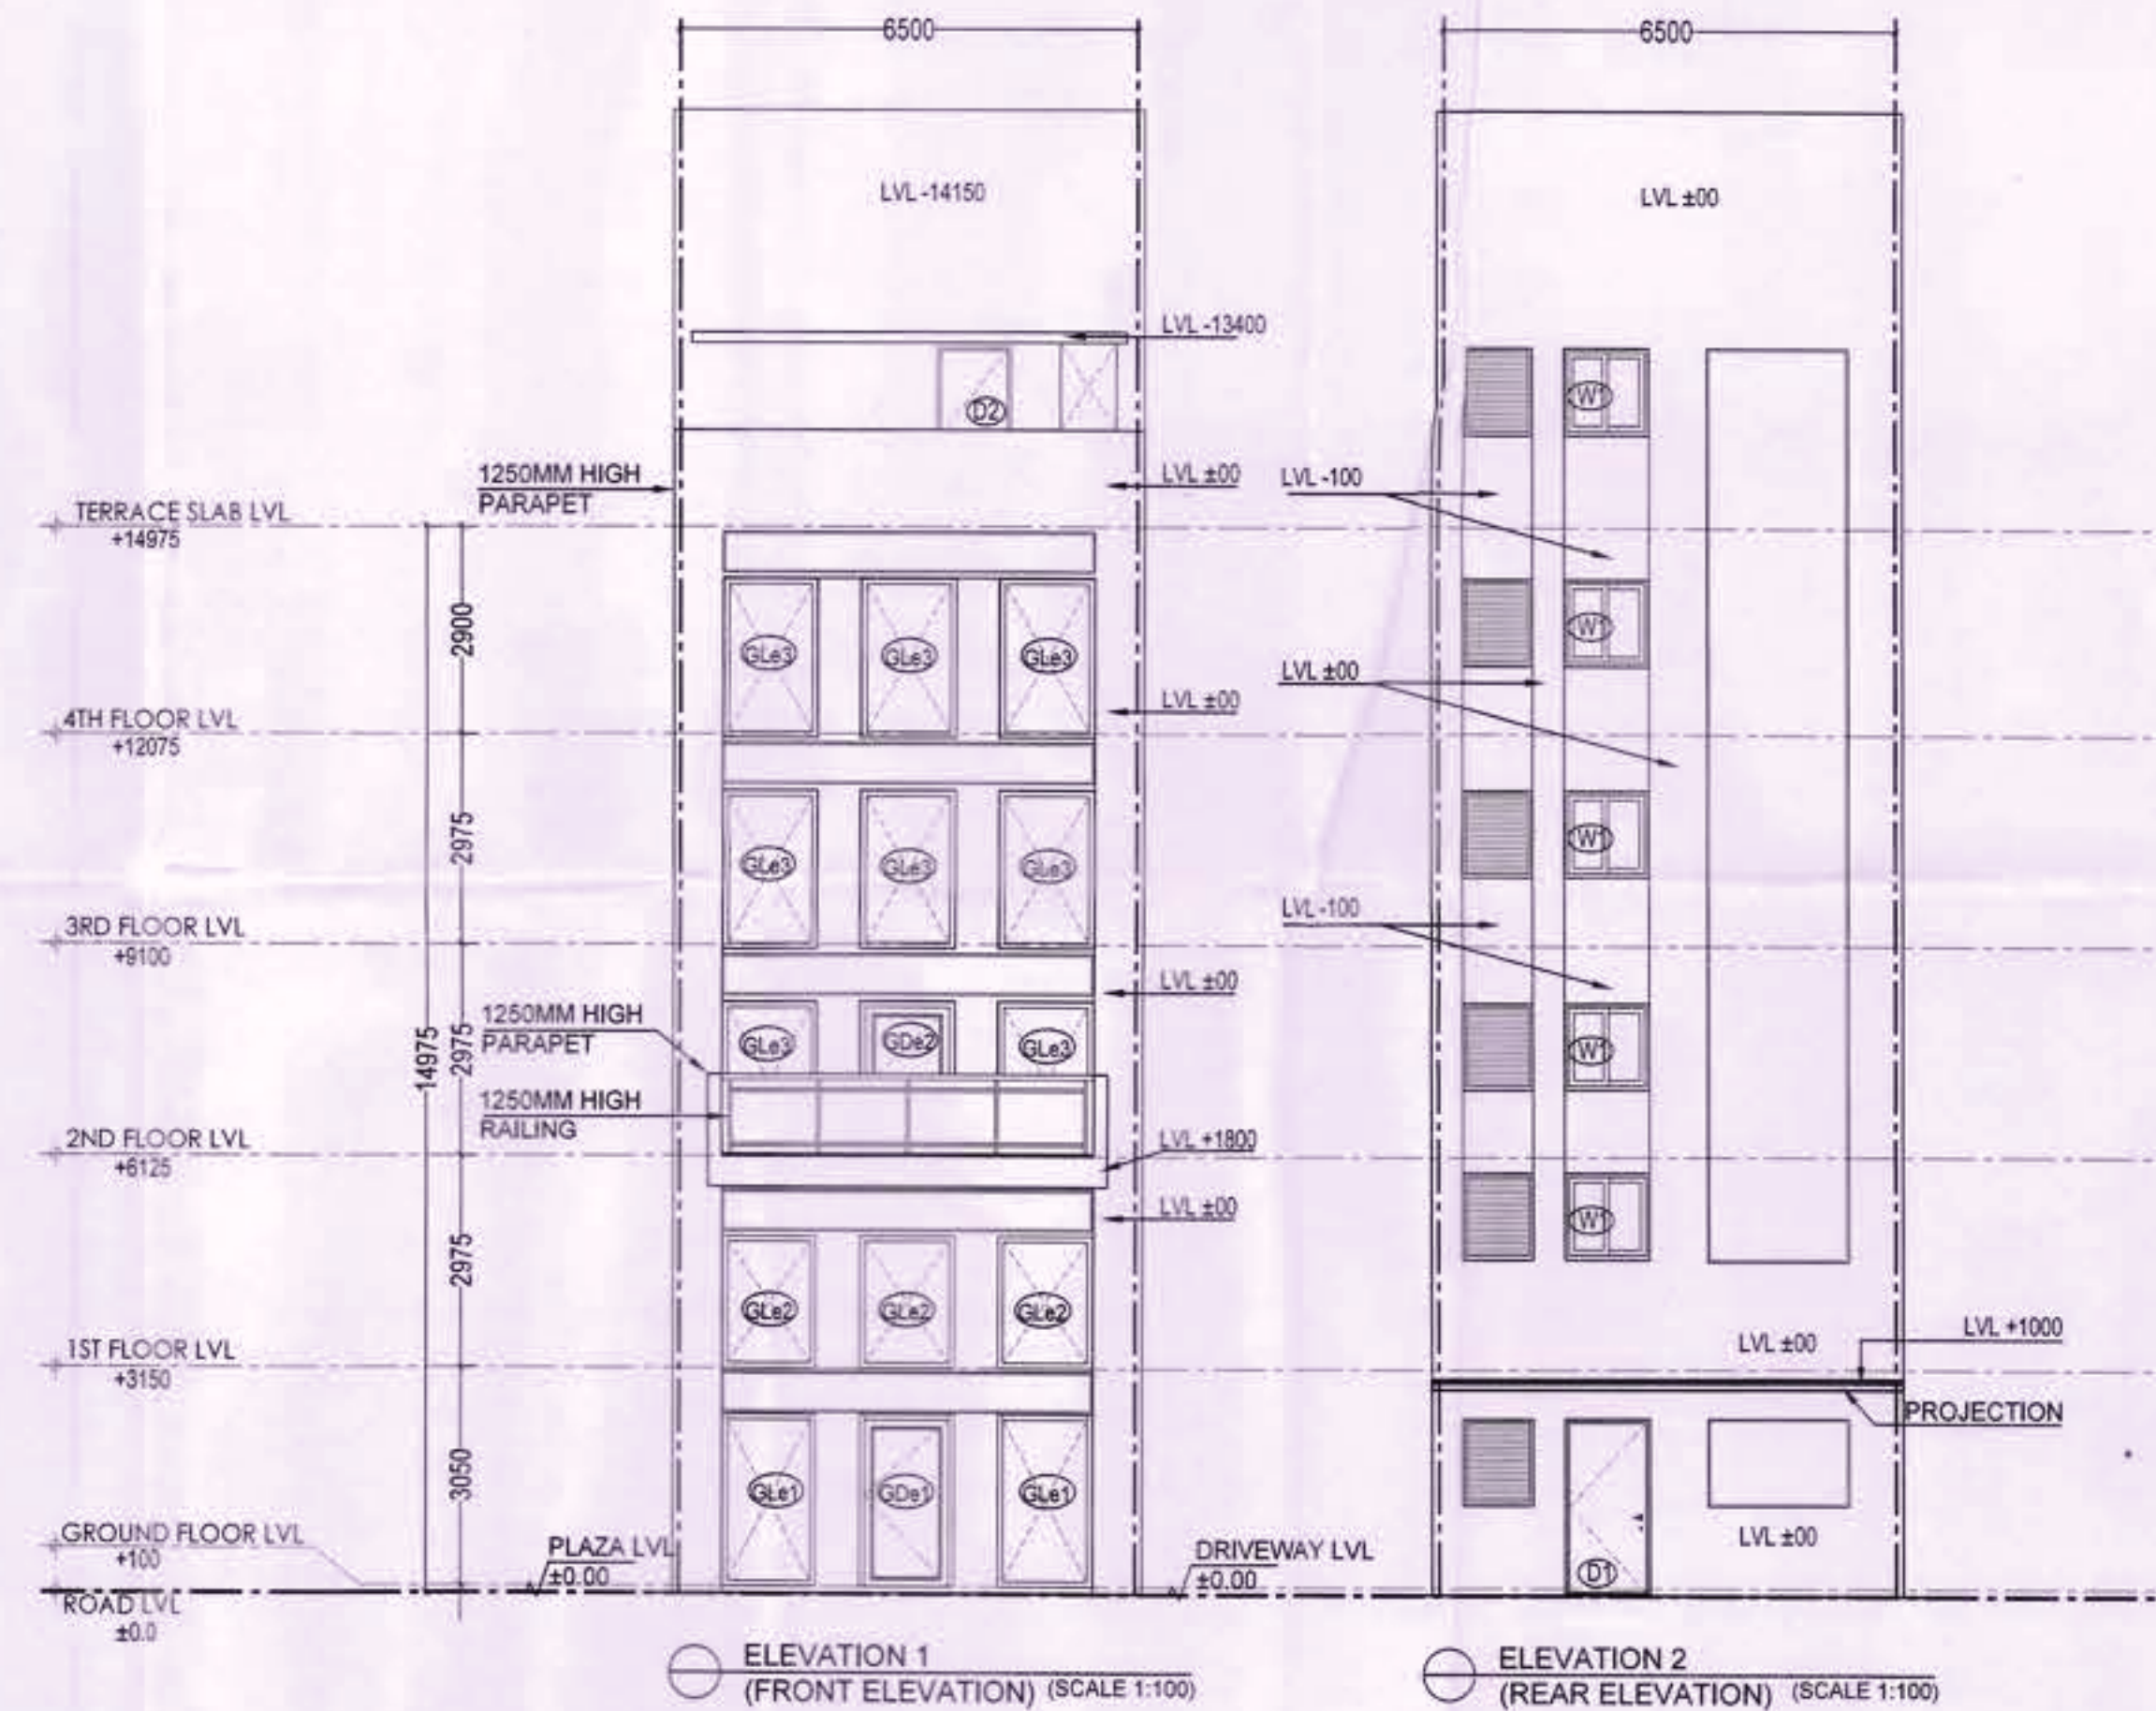


SUBMISSION DRAWING

- NOTES**
- DIMENSIONS ARE NOT TO BE SCALED.
 - ALL DIMENSIONS ARE IN MM.
 - ALL WINDOW AND VENTILATORS ARE OPENABLE.
 - THIS DRAWING IS TO BE READ IN CONJUNCTION WITH THE SITE PLAN DRAWING NO. AR-001.
 - REFER SHEET NO. AR-002 FOR DOOR WINDOW SCHEDULE.

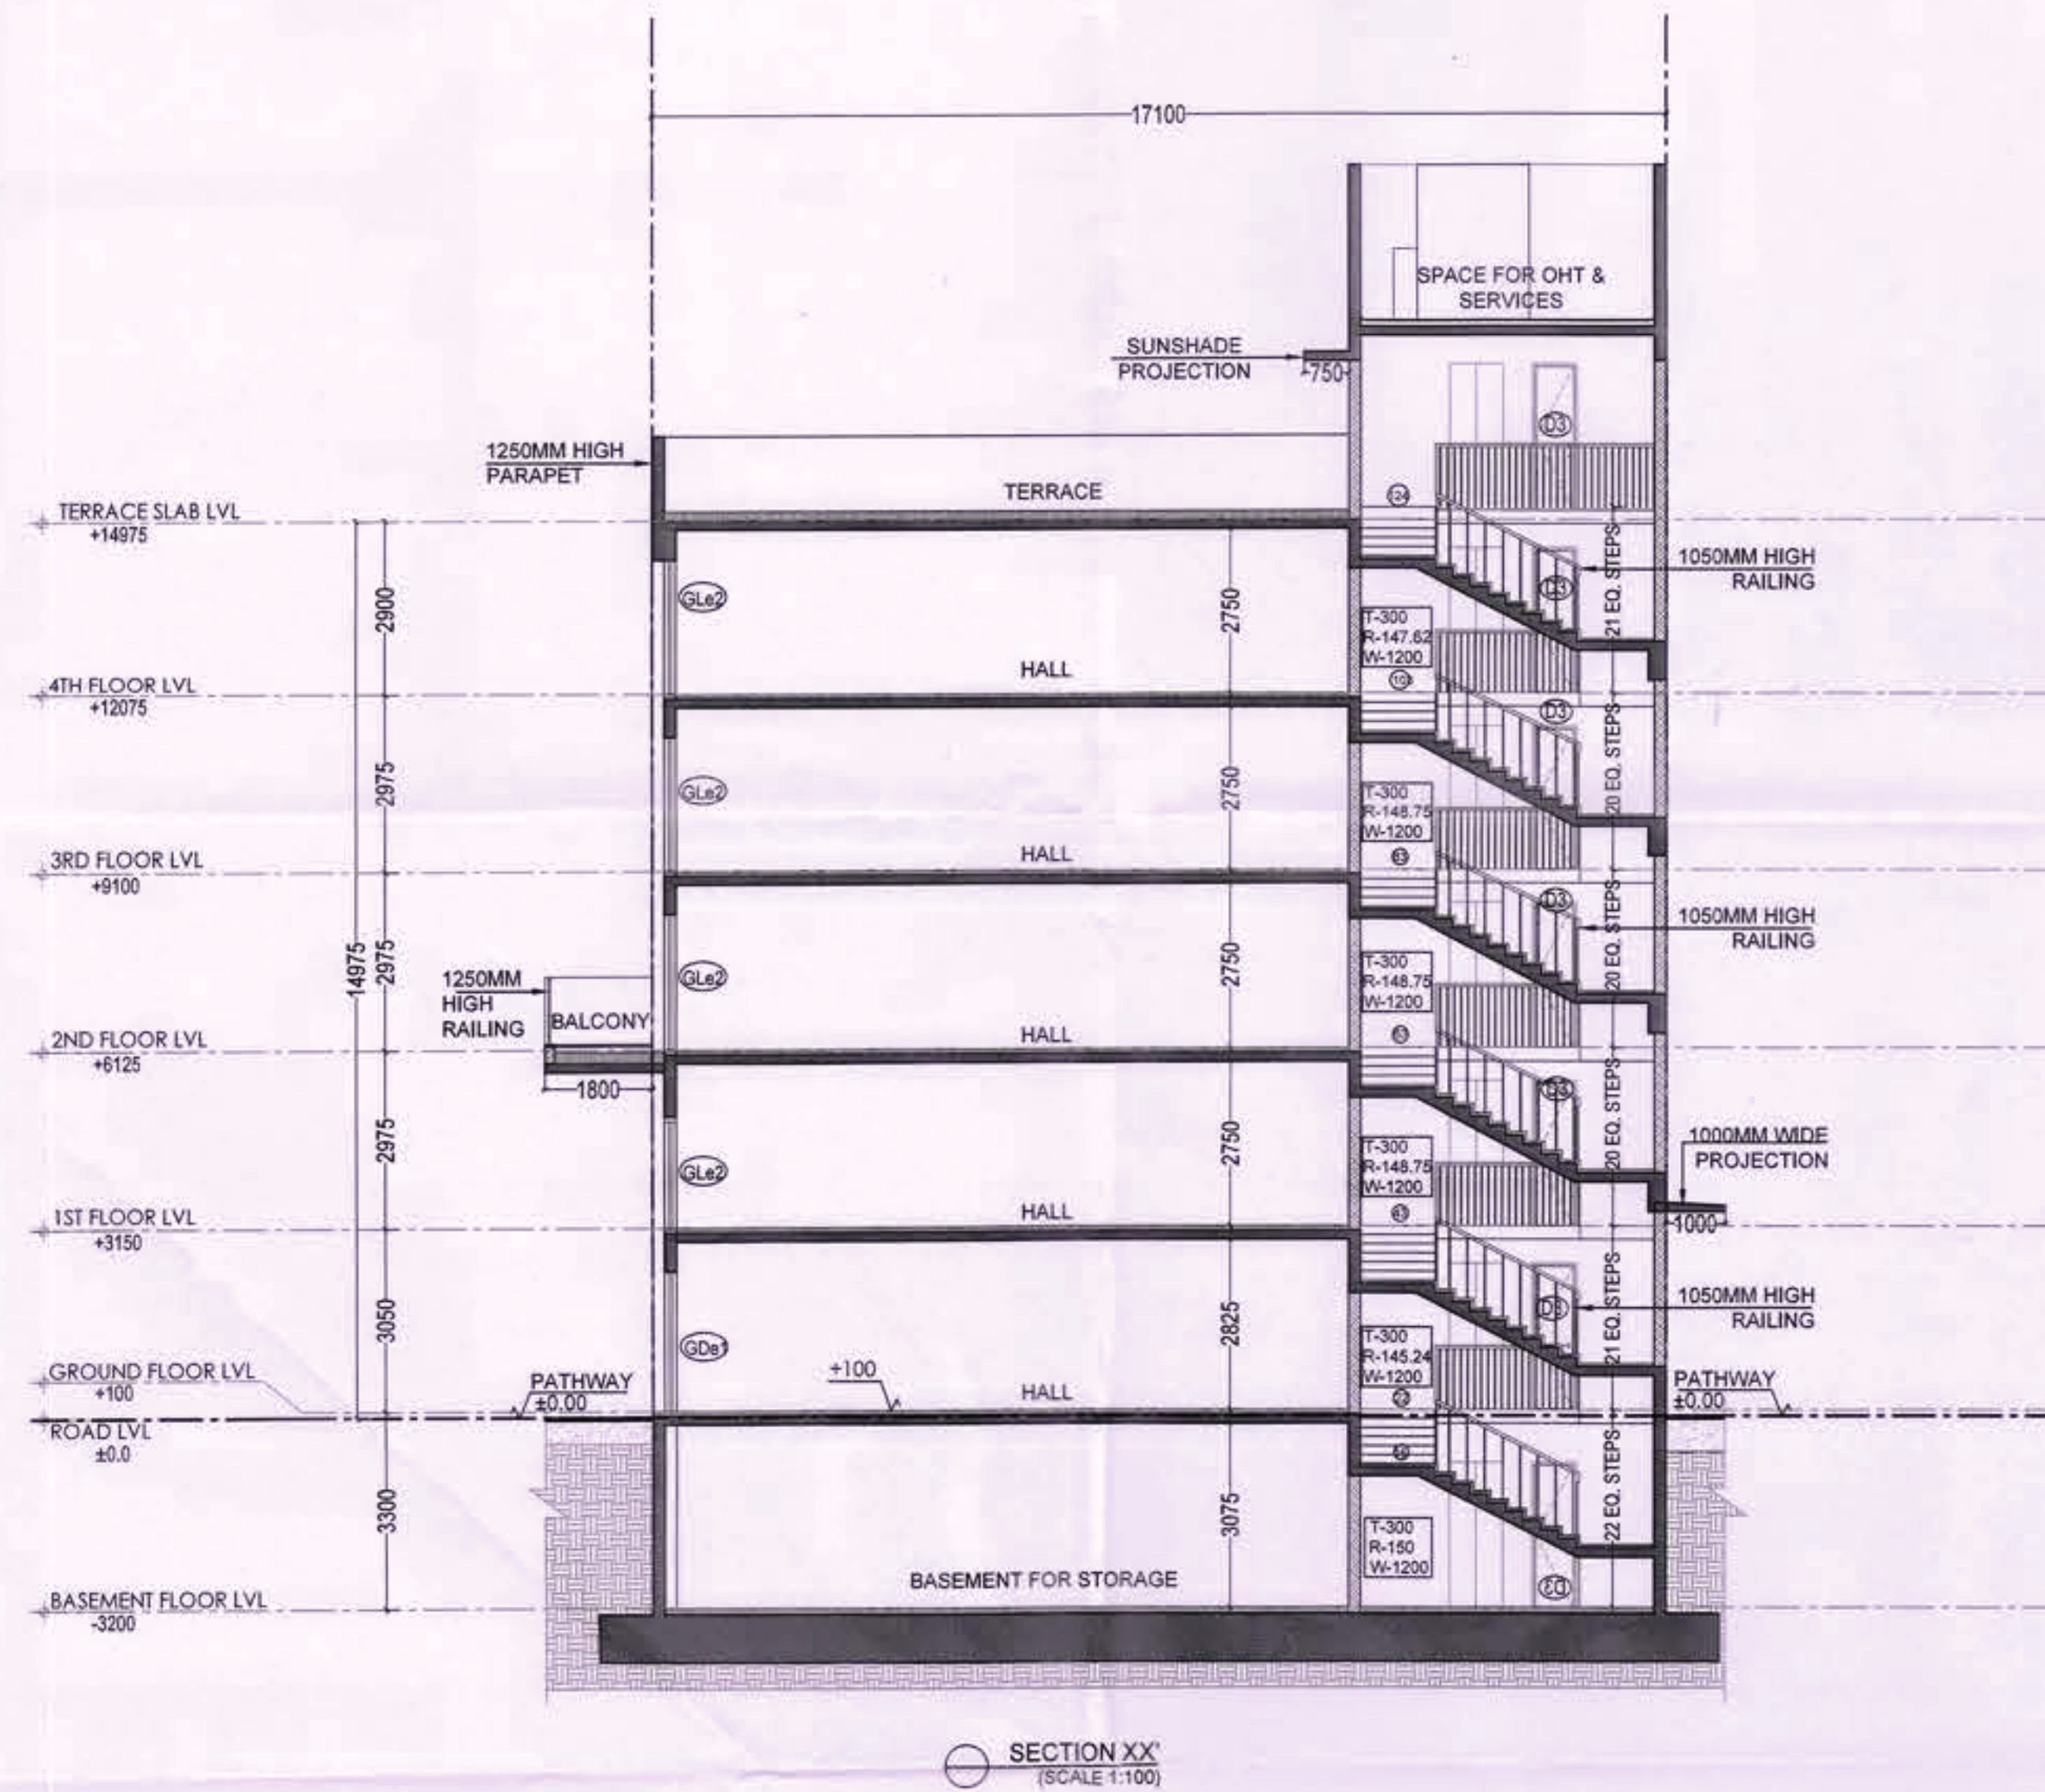

DRG. NO. DG.TCP DATE

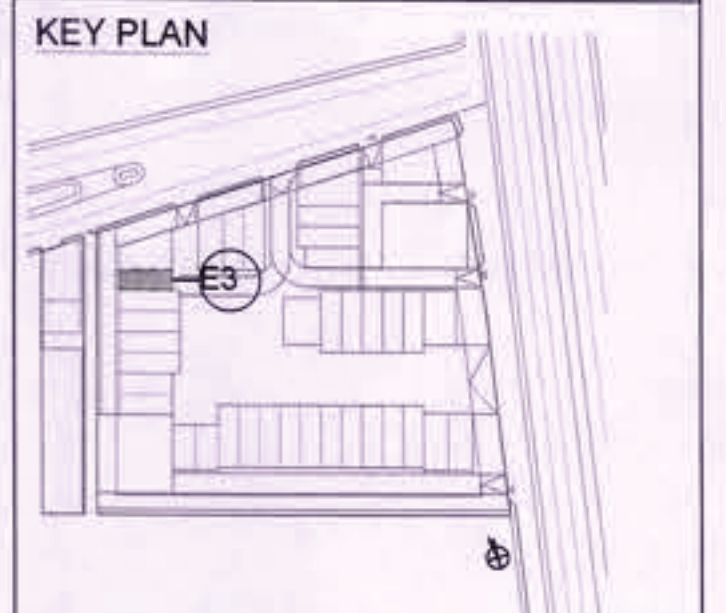

PROJECT TITLE

PROPOSAL FOR COMMERCIAL SITE-2 AREA MEASURING 3.40 ACRES, OWNED AND BEING DEVELOPED BY ADANI BRAHMA SYNERGY PVT. LTD., FALLING IN THE RESIDENTIAL PLOTTED COLONY MEASURING 141.66875 ACRES (LICENCE NO. 64 OF 2010 DATED 21.08.2010) IN SECTOR-60,61,62,63 & 65 GURUGRAM MANESAR URBAN COMPLEX, GURUGRAM.

DATE 13-03-2023
SCALE VARIES (ON A1)

OWNER'S SIGNATURE
ARCHITECT'S SIGNATURE
Penkaj Saini, Architect
Council of Architects
Registration No. CA/2001/28551

AUTHORITY SIGNATURE

SHEET TITLE

PLOT E-TYPE MIDDLE(E3)
(ALL FLOOR PLANS & AREA CALCULATIONS)

34

SHEET NO. AR-E-203

ARCOP

SHEET SIZE- A1 (841X594 MM)

REFER DRAWING NO. AR-E-103 FOR ALL FLOOR PLANS AND AREA CALCULATIONS.

(RAM AVTAR BASSI)
JD (HQ)

(SANJAY NARANG)
ATP (HQ)

(R.S.BATTH)
DTP (HQ)

(HITESH SHARMA)
STP (HQ)



(JITENDER SIHAG)
CTP (IT&M)

(T.L.SATYAPRAKASH, IAS)
DGTCP (HR)

DRG. NO:- DGTCP 9008 (XXXX) Dated:- 22-03-2023

SUBMISSION DRAWING

- NOTES
- DIMENSIONS ARE NOT TO BE SCALED.
 - ALL DIMENSIONS ARE IN MM.
 - ALL WINDOW AND VENTILATORS ARE OPENABLE.
 - THIS DRAWING IS TO BE READ IN CONJUNCTION WITH THE SITE PLAN DRAWING NO. AR-001.
 - REFER SHEET NO. AR-002 FOR DOOR WINDOW SCHEDULE.

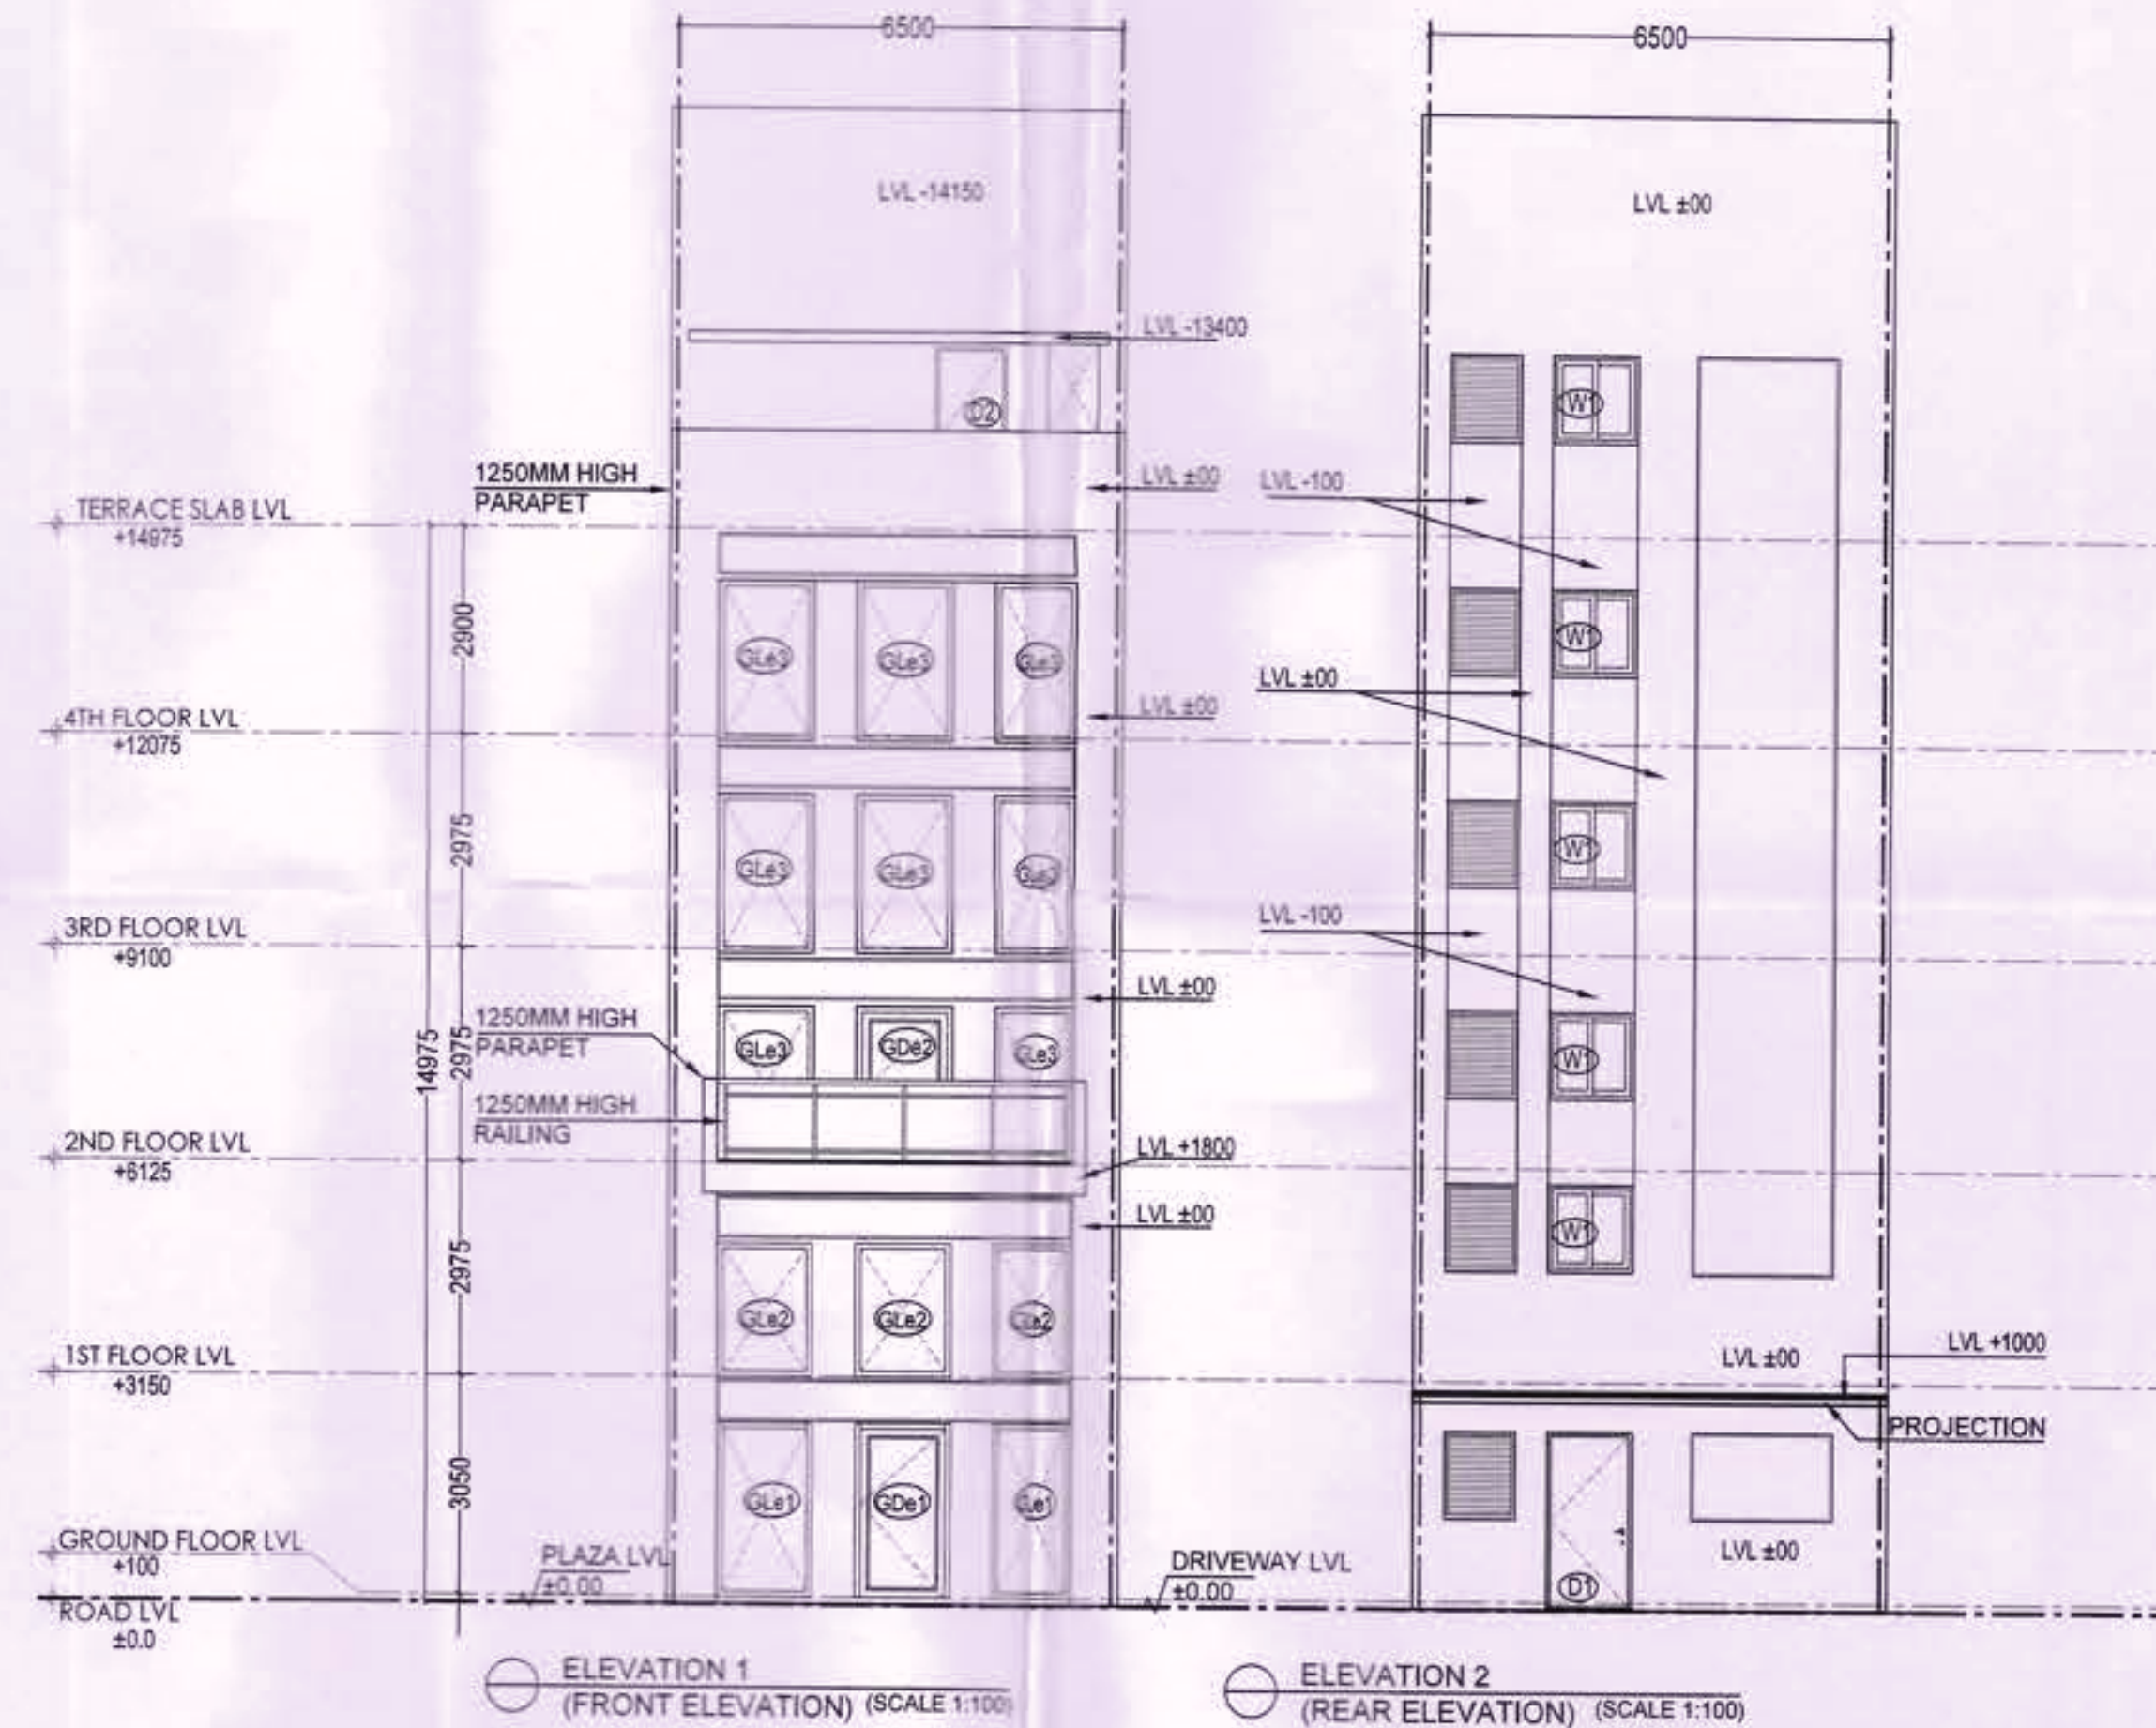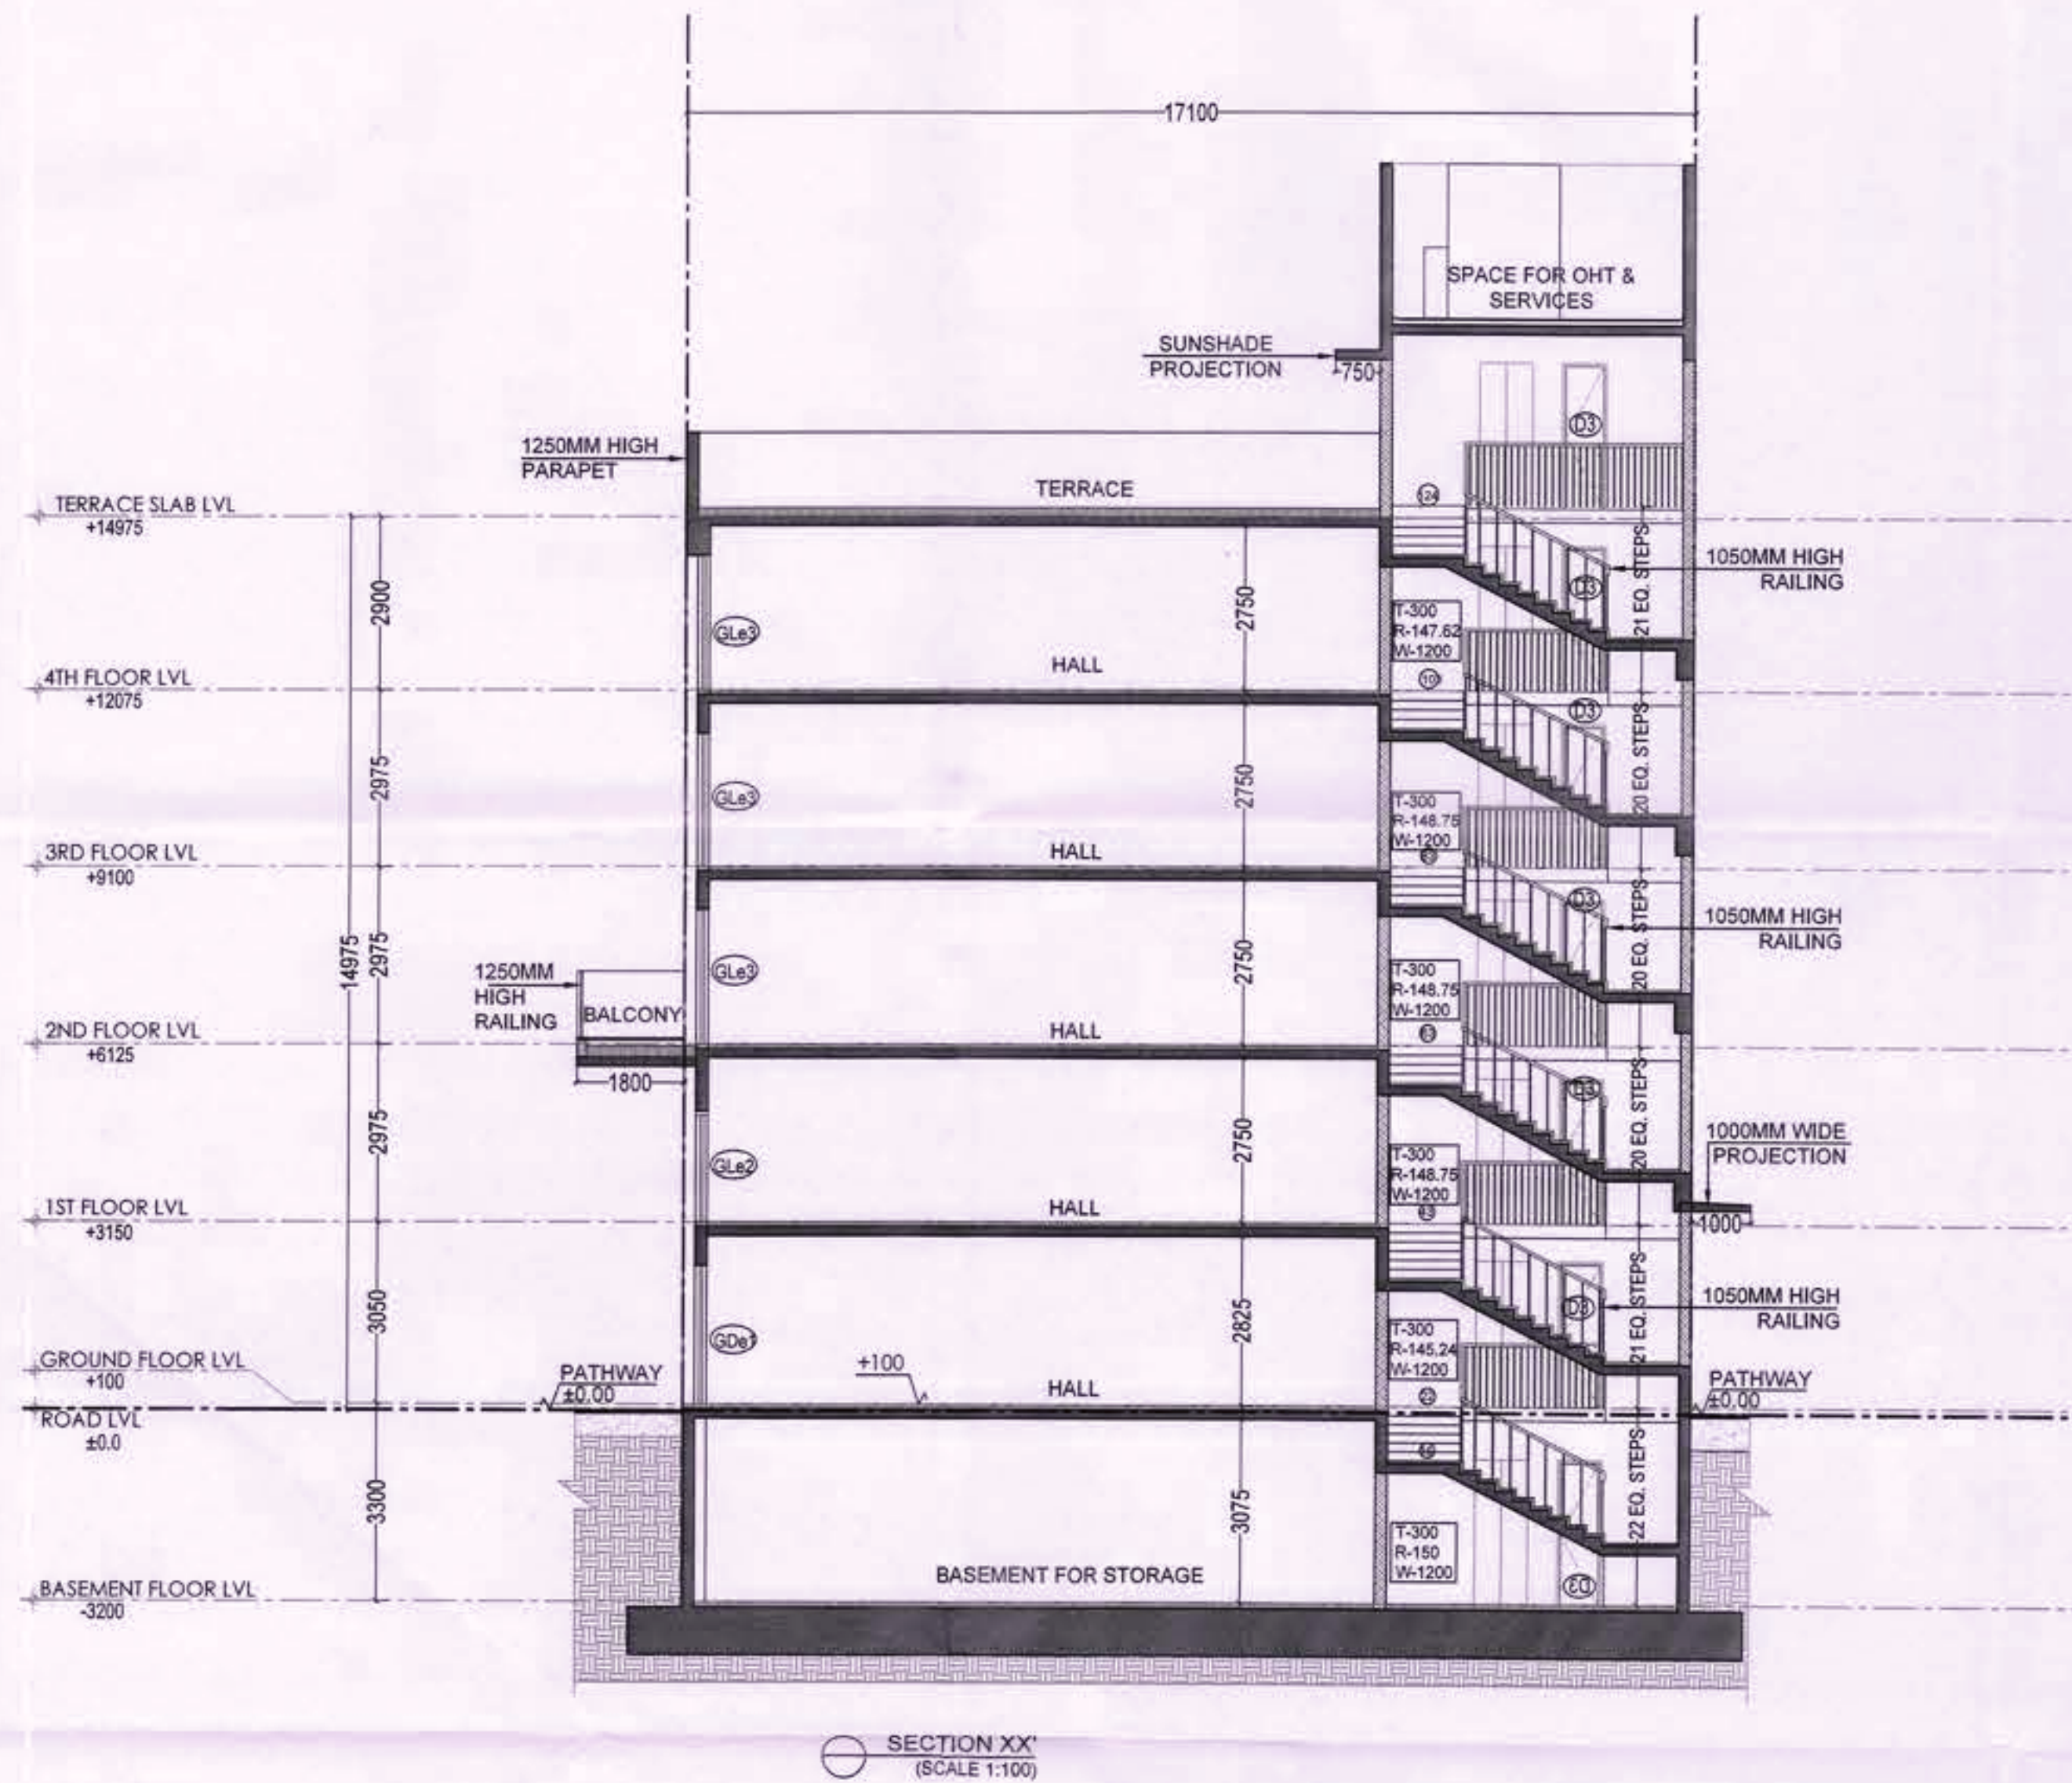

DRG. NO. DG.TCP DATE

KEY PLAN



PROJECT TITLE

PROPOSAL FOR COMMERCIAL SITE-2 AREA MEASURING 3.40 ACRES, OWNED AND BEING DEVELOPED BY ADANI BRAHMA SYNERGY PVT. LTD., FALLING IN THE RESIDENTIAL PLOTTED COLONY MEASURING 141.66875 ACRES (LICENCE NO. 64 OF 2010 DATED 21.08.2010) IN SECTOR-60, 61, 62, 63 & 65 GURUGRAM MANESAR URBAN COMPLEX, GURUGRAM.

DATE 13-03-2023

SCALE VARIES (ON A1)

OWNER'S SIGNATURE

ARCHITECT'S SIGNATURE

[Signature]

[Signature]
Pankaj Sahni, Architect
Council of Architects
Registration No. JCA/2001/28681

AUTHORITY SIGNATURE

[Signature]

SHEET TITLE
PLOT E-TYPE CORNER(E4)
(ALL FLOOR PLANS & AREA CALCULATIONS)

36

SHEET NO. AR-E-204

ARCOP

SHEET SIZE- A1 (841X594 MM)

REFER DRAWING NO. AR-E-104 FOR ALL FLOOR PLANS AND AREA CALCULATIONS.

[Signature]
(RAM AVTAR BASSI)
JD (HQ)

[Signature]
(SANJAY NARANG)
ATP (HQ)

[Signature]
(R.S.BATTH)
DTP (HQ)

[Signature]
(HITESH SHARMA)
STP (HQ)



[Signature]
(JITENDER SIHAG)
CTP (IT&M)

[Signature]
(T.L.SATYAPRAKASH, IAS)
DGTCP (HR)

DRG. NO.:- DG.TCP 9088 (MXXVI) Dated:- 22-03-23

SUBMISSION DRAWING

- NOTES**
- DIMENSIONS ARE NOT TO BE SCALED.
 - ALL DIMENSIONS ARE IN MM.
 - ALL WINDOW AND VENTILATORS ARE OPENABLE.
 - THIS DRAWING IS TO BE READ IN CONJUNCTION WITH THE SITE PLAN DRAWING NO. AR-001.
 - REFER SHEET NO. AR-002 FOR DOOR WINDOW SCHEDULE.

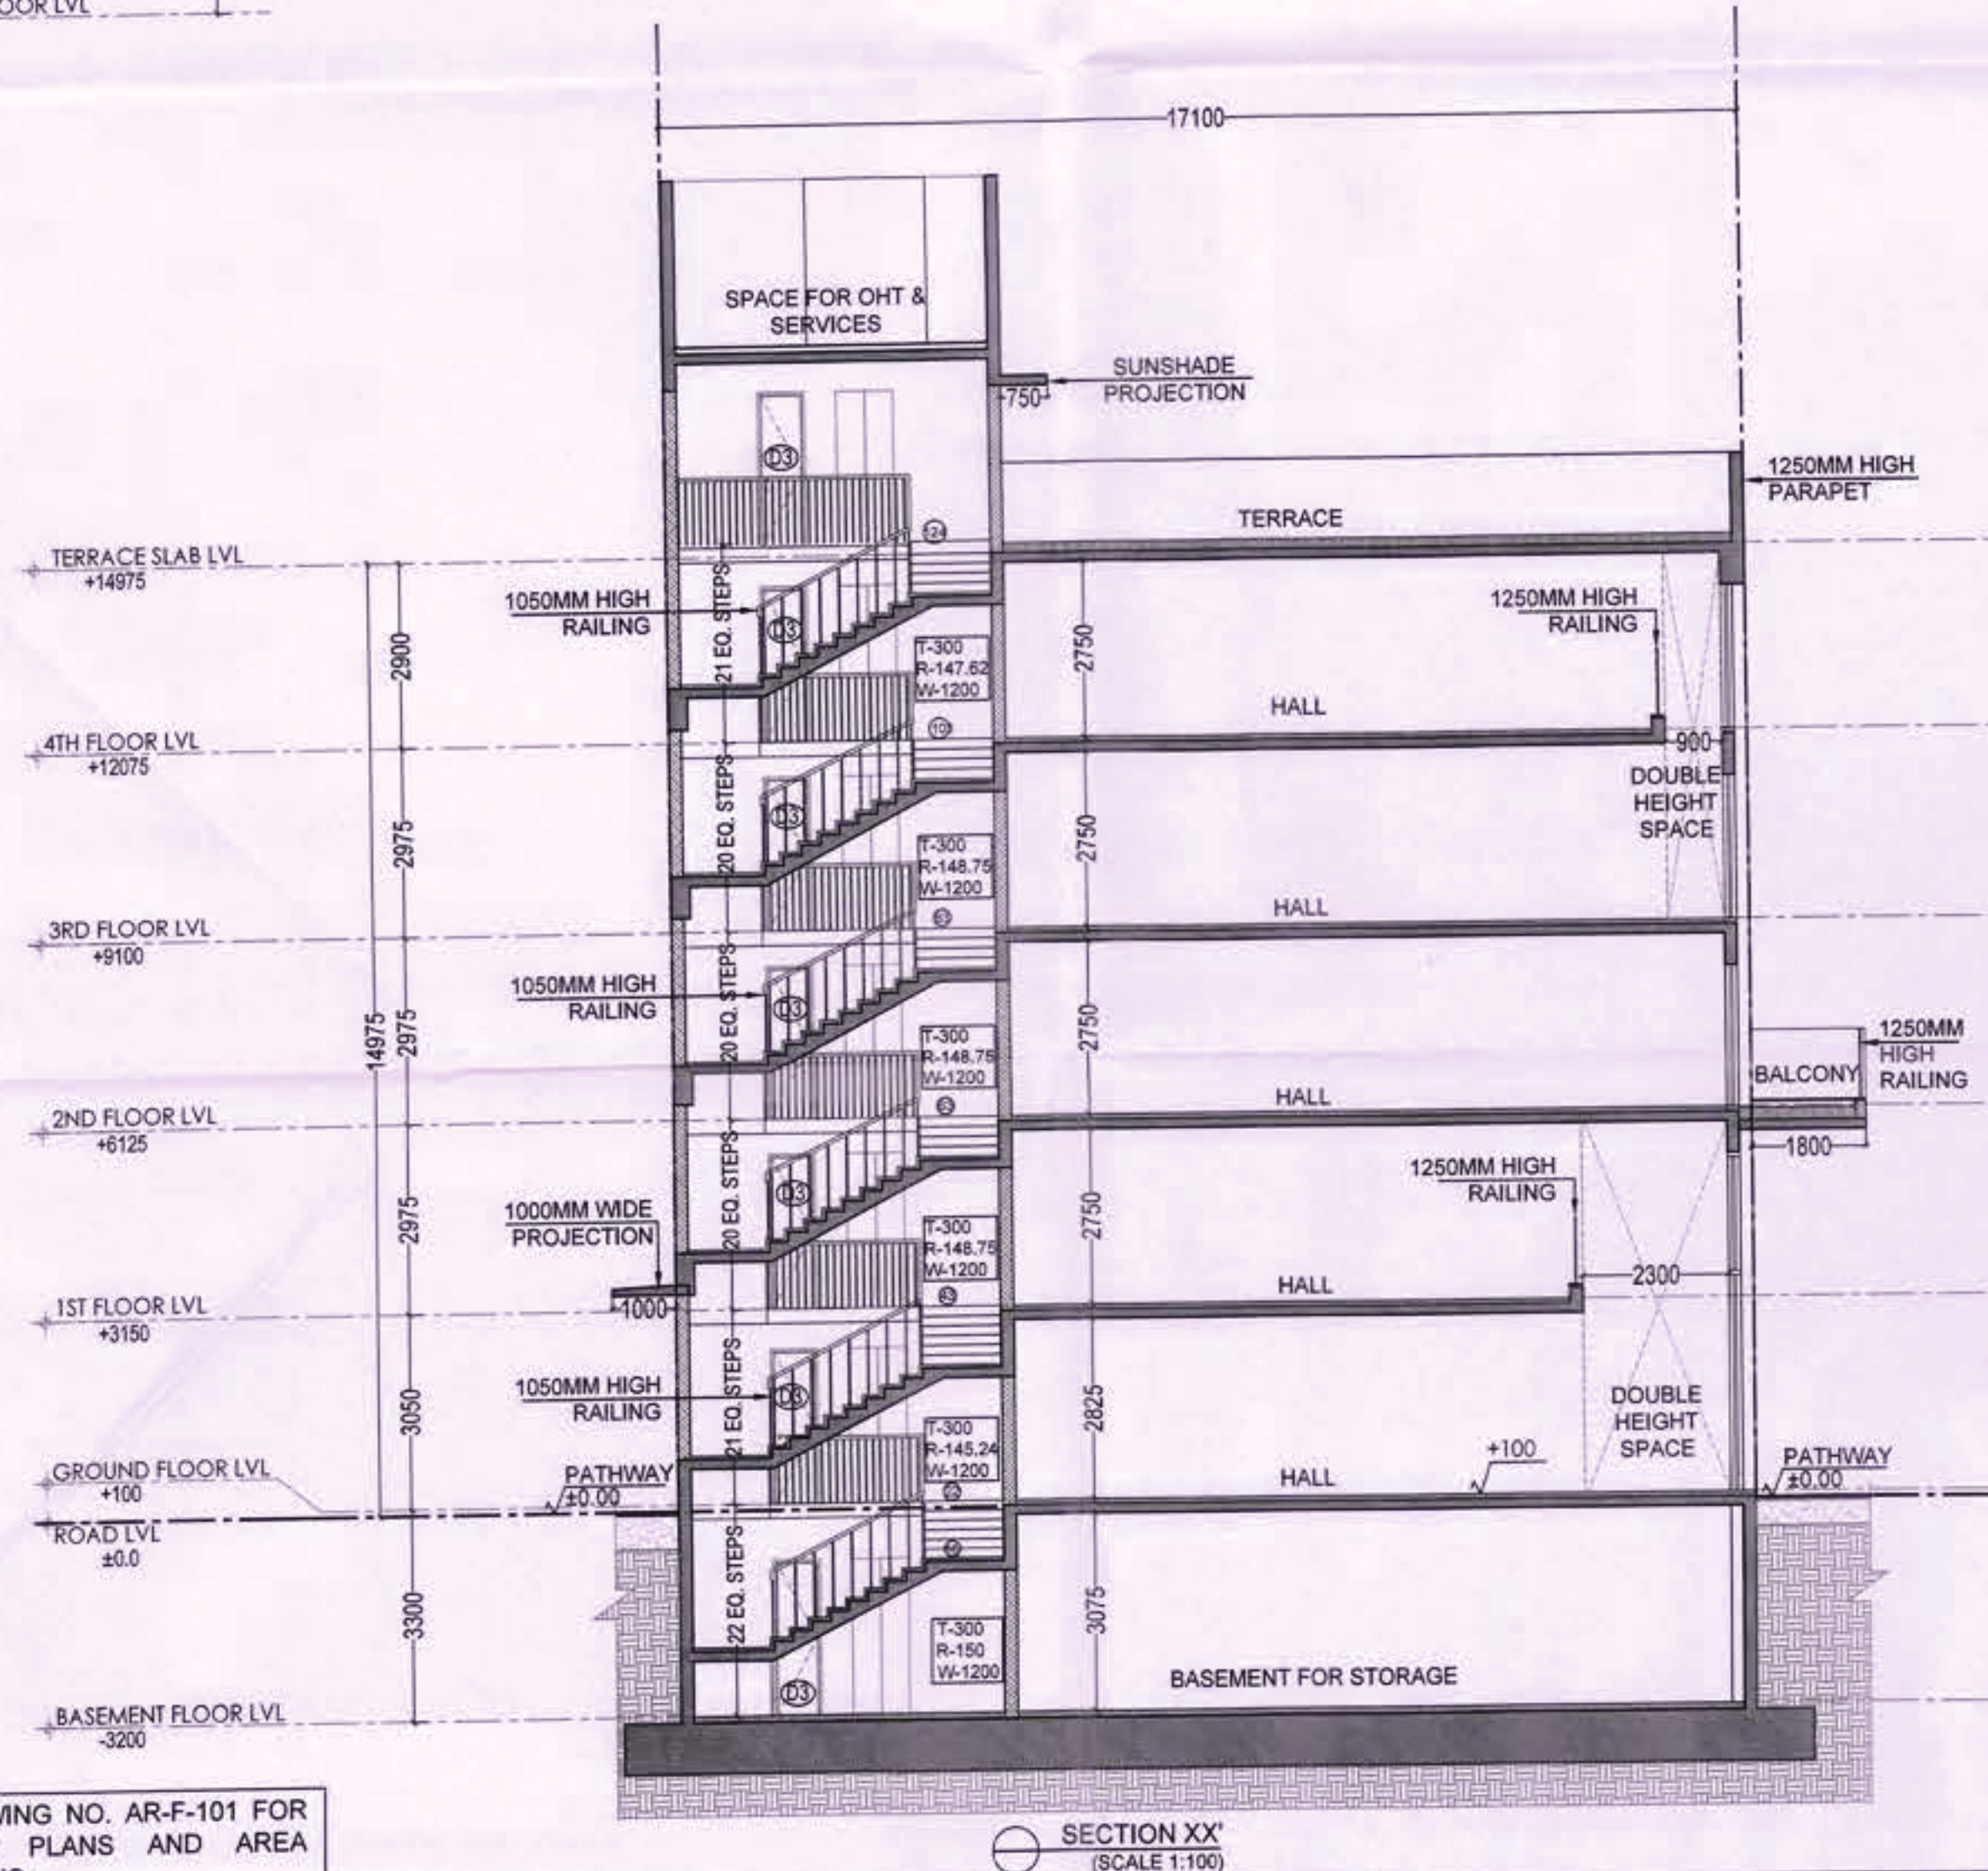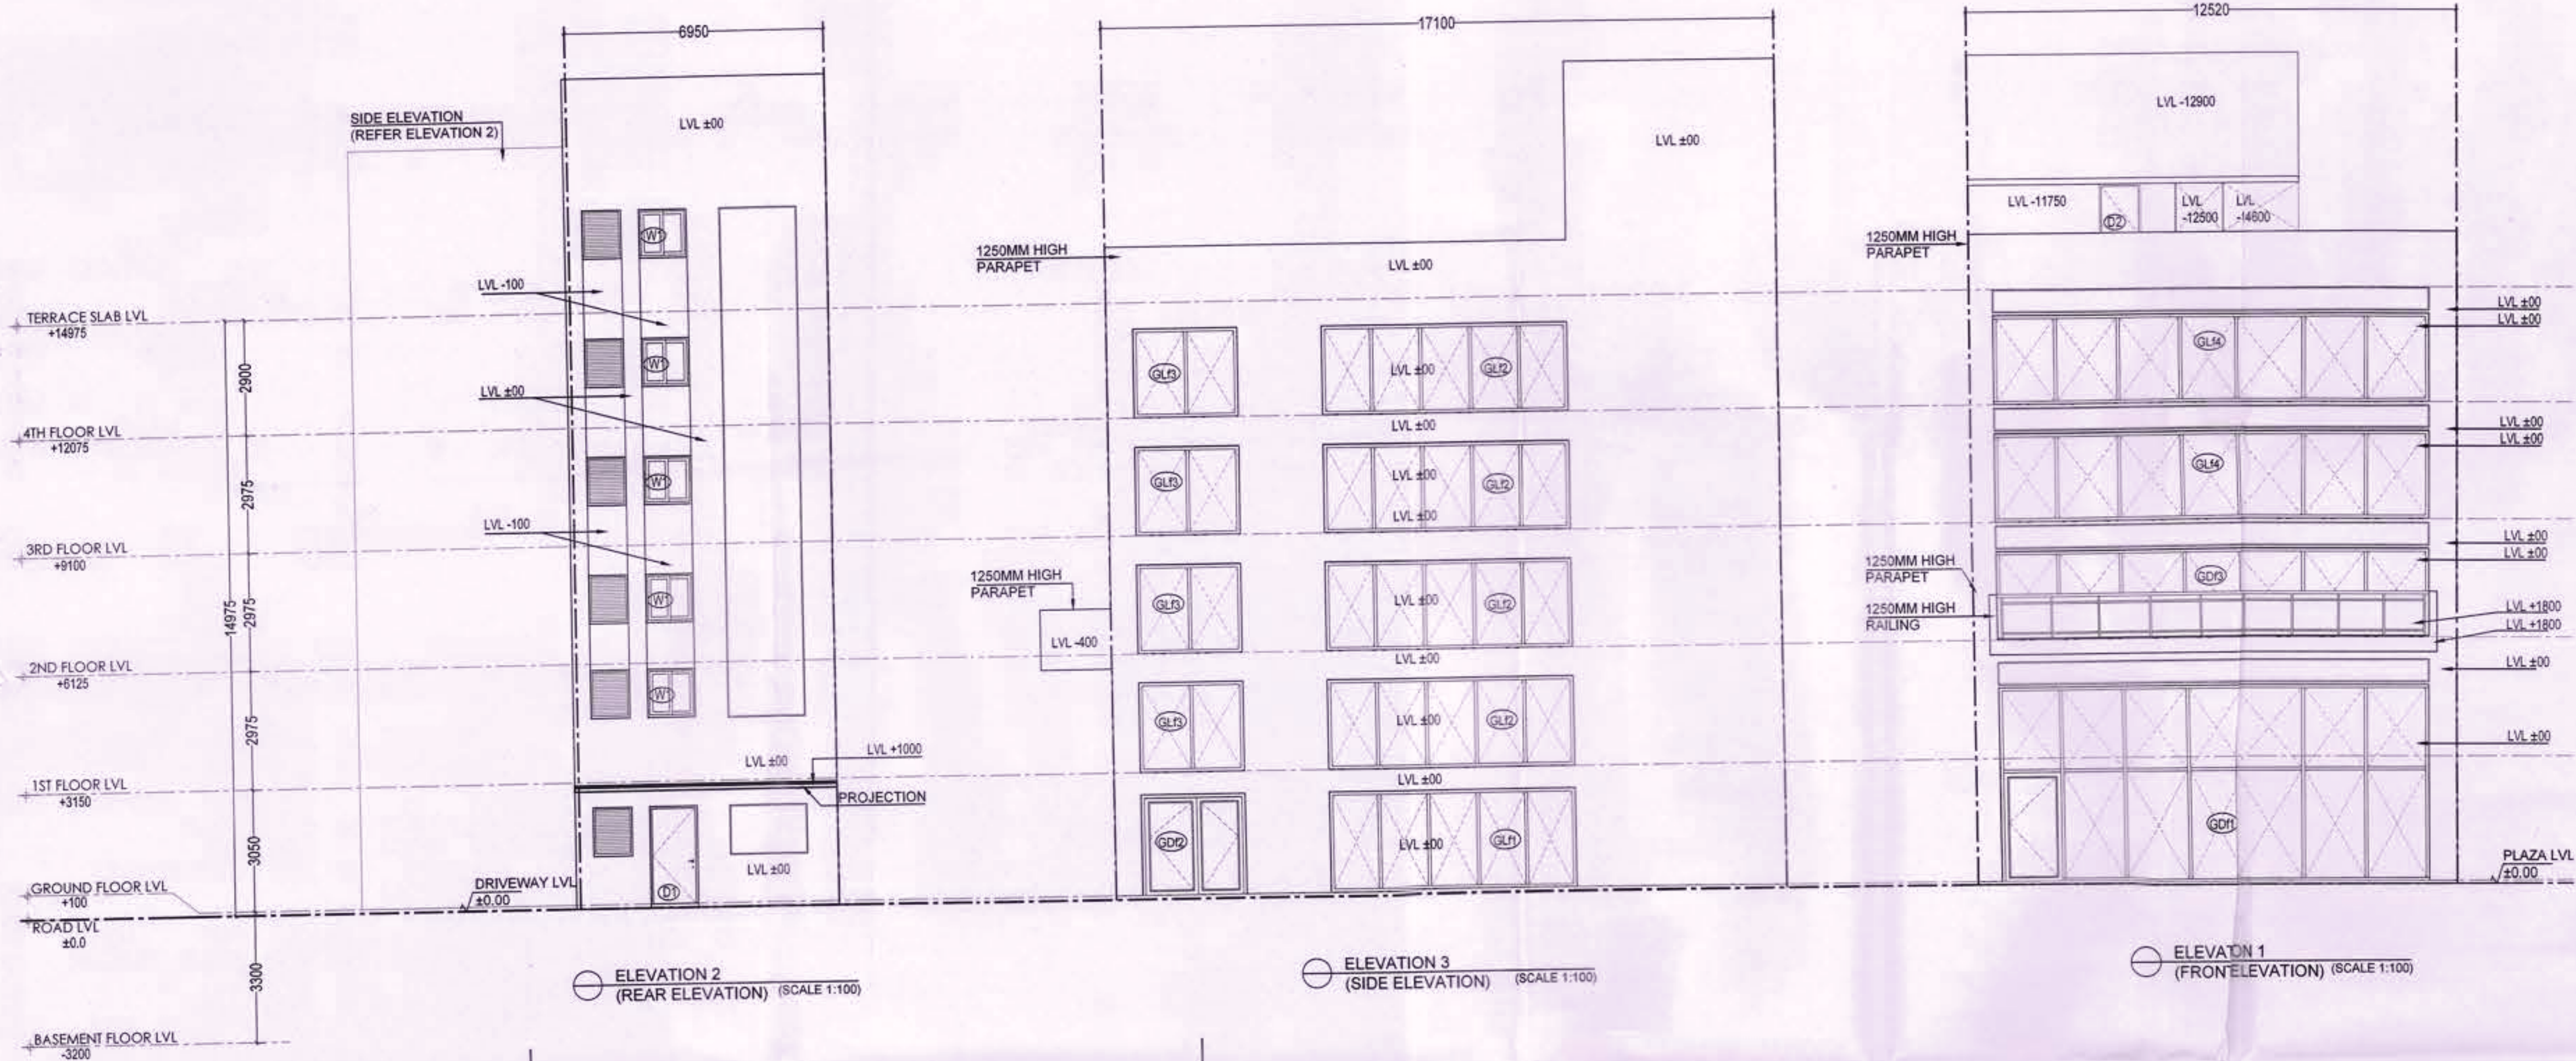

REFER DRAWING NO. AR-F-101 FOR ALL FLOOR PLANS AND AREA CALCULATIONS.

(RAM AVTAR BASSI)
JD (HQ)

(SANJAY NARANG)
ATP (HQ)


(R.S. BATTH)
DTP (HQ)

(HITESH SHARMA)
STP (HQ)

(JITENDER SIHAG)
CTP (ITEM)

(T.L. SATYAPRAKASH, IAS)
DGTCP (HR)

DRG. NO. DG, TCP DATE

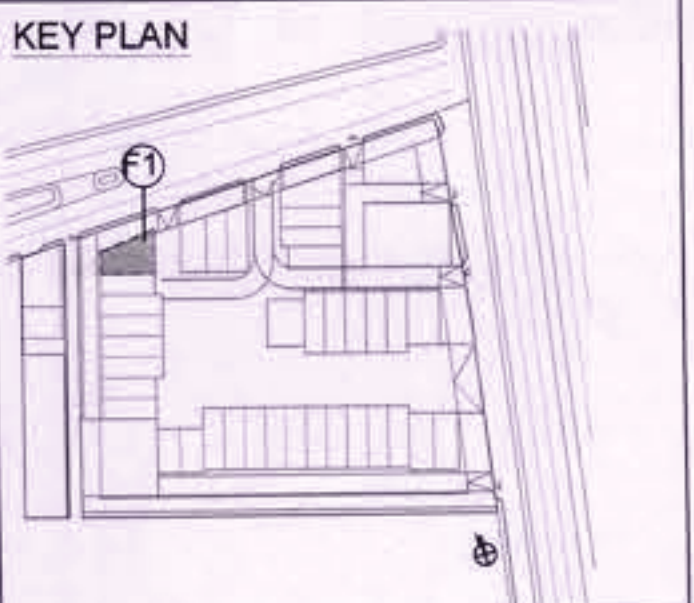

PROJECT TITLE
PROPOSAL FOR COMMERCIAL SITE-2 AREA MEASURING 3.40 ACRES, OWNED AND BEING DEVELOPED BY ADANI BRAHMA SYNERGY PVT. LTD., FALLING IN THE RESIDENTIAL PLOTTED COLONY MEASURING 141.66875 ACRES (LICENCE NO. 64 OF 2010 DATED 21.08.2010) IN SECTOR-60, 61, 62, 63 & 65 GURUGRAM MANESAR URBAN COMPLEX, GURUGRAM.

DATE 13-03-2023
SCALE VARIES (ON A1)
OWNER'S SIGNATURE
ARCHITECT'S SIGNATURE
AUTHORITY SIGNATURE

SHEET TITLE
PLOT F-TYPE CORNER (F1) (SECTION & ELEVATIONS)

SHEET NO. AR-F-201
ARCOP



SHEET SIZE- A1 (841X594 MM)

DRG. NO:- DGTCP 9088 (XXXIX) Dated:- 13-03-23

SUBMISSION DRAWING


NOTES

- DIMENSIONS ARE NOT TO BE SCALED.
- ALL DIMENSIONS ARE IN MM.
- ALL WINDOW AND VENTILATORS ARE OPENABLE.
- THIS DRAWING IS TO BE READ IN CONJUNCTION WITH THE SITE PLAN DRAWING NO. AR-001.
- REFER SHEET NO. AR-002 FOR DOOR WINDOW SCHEDULE.

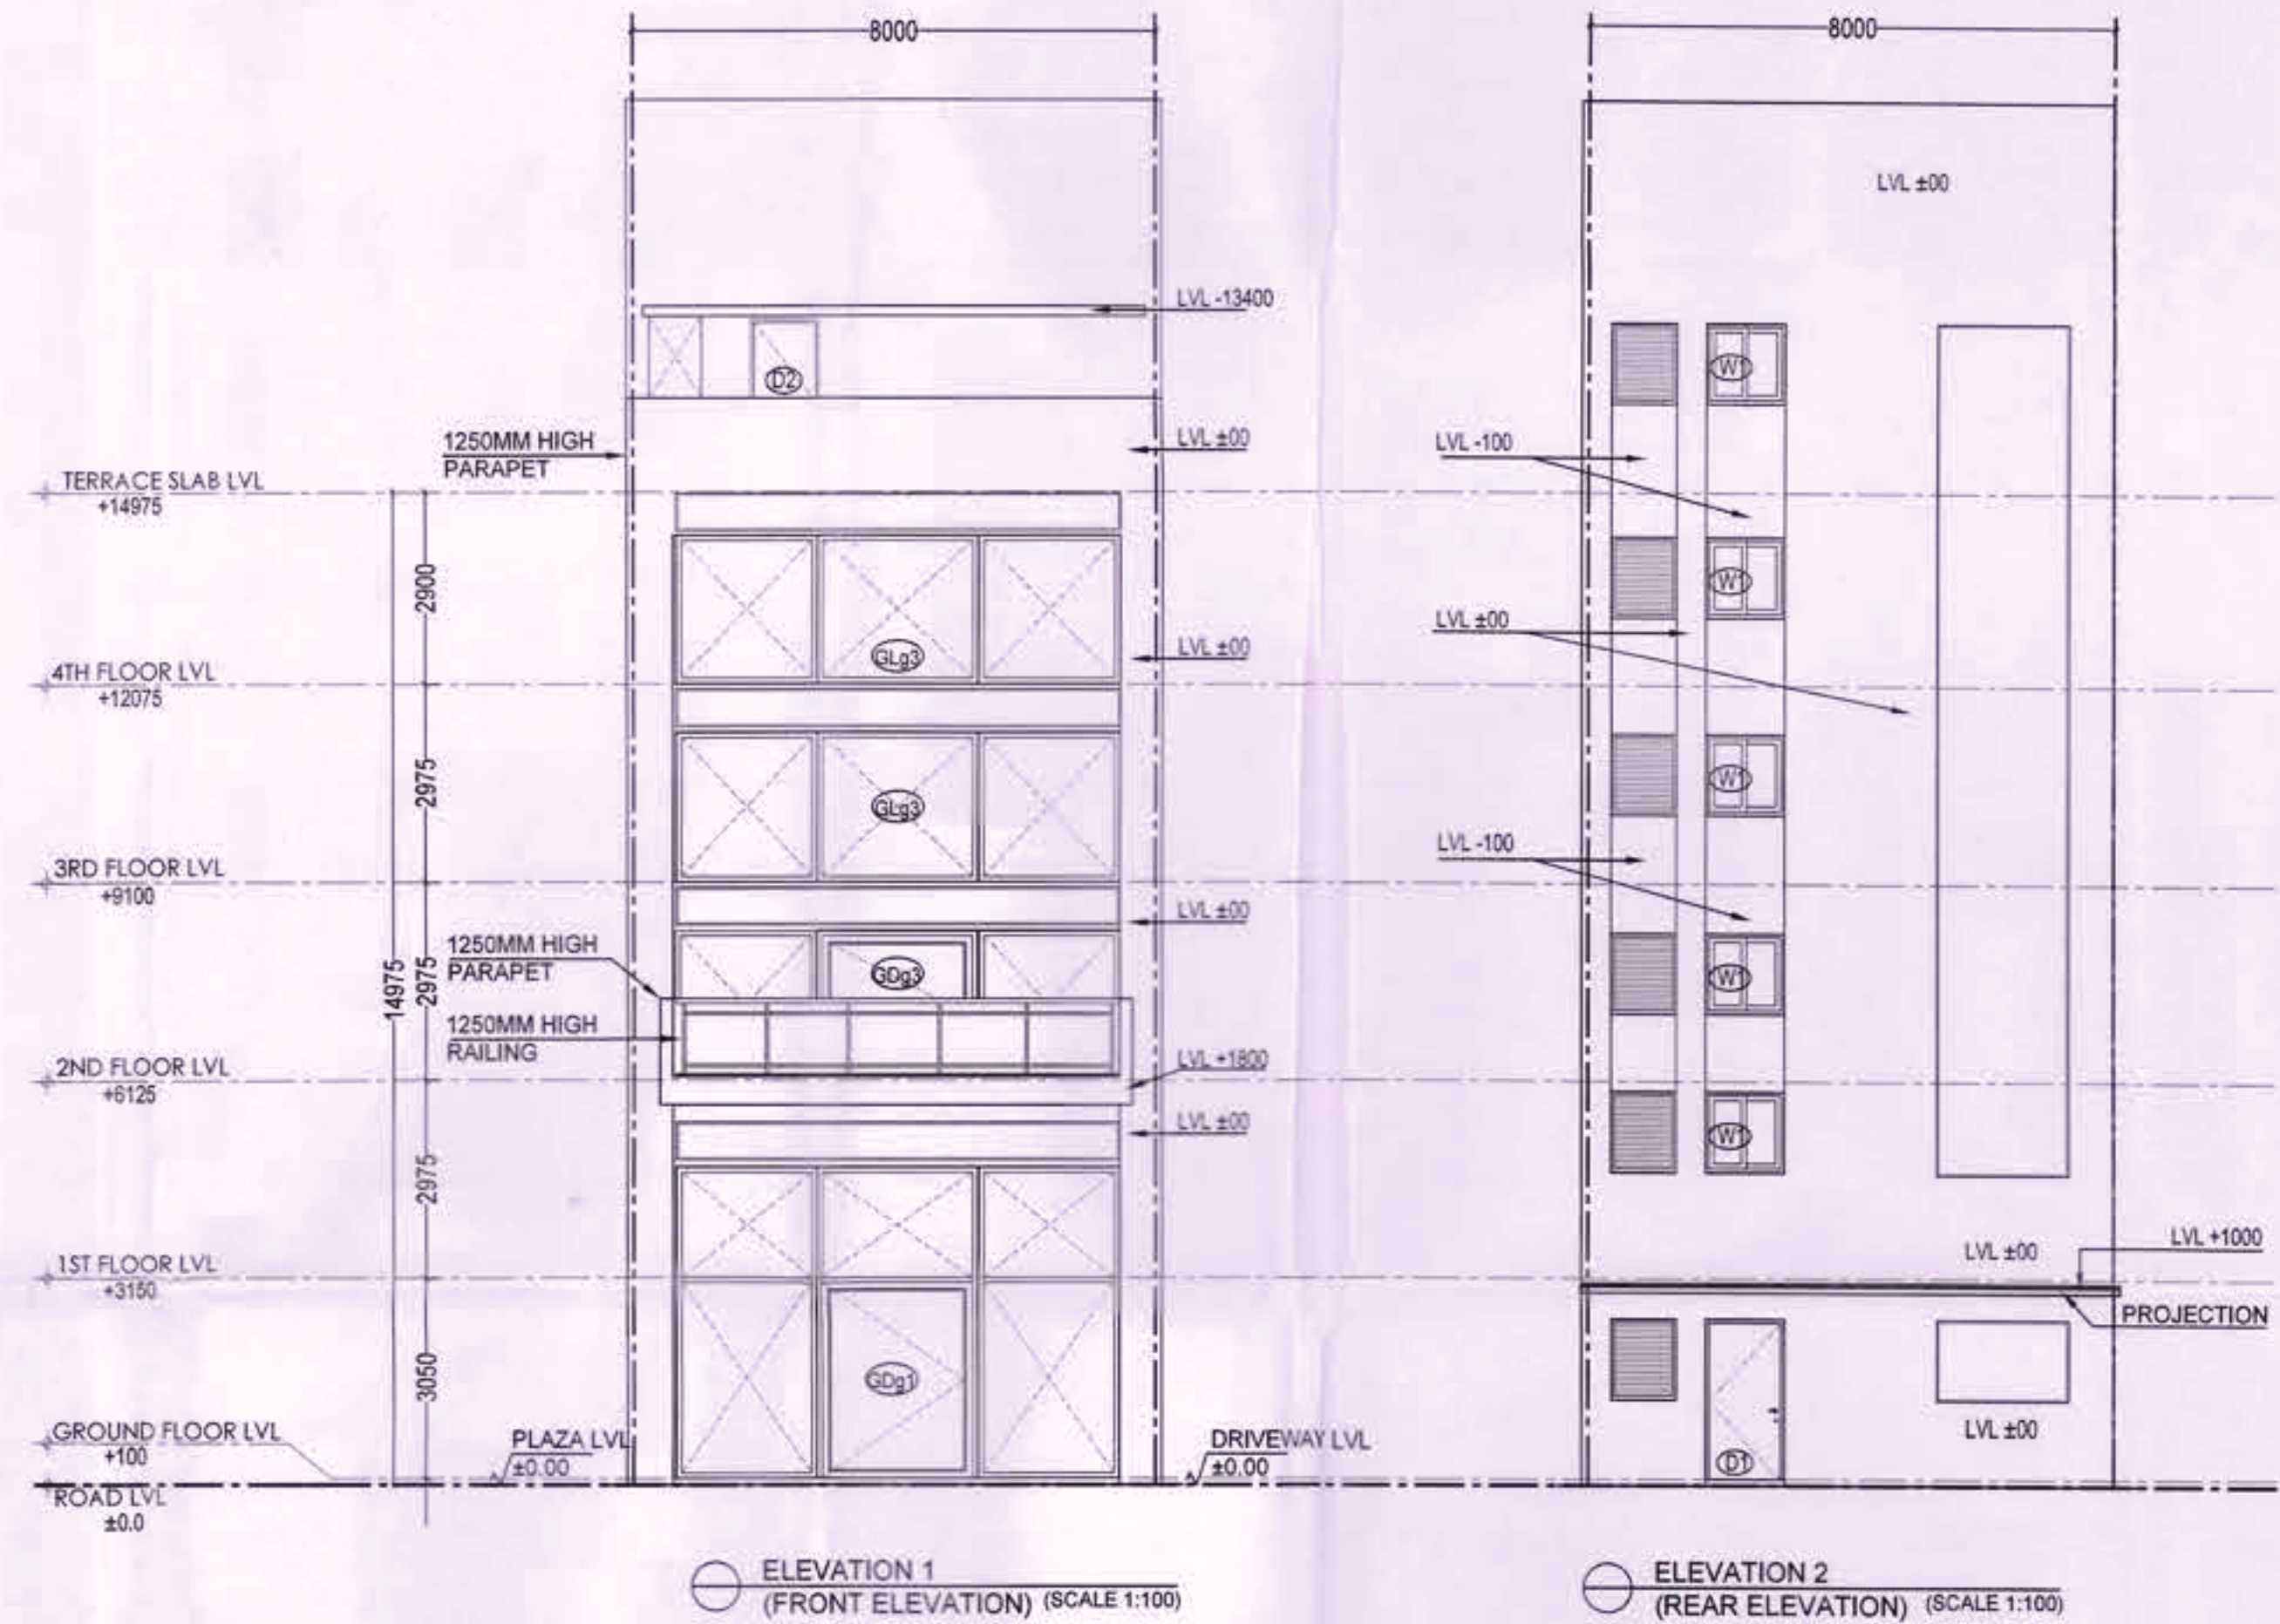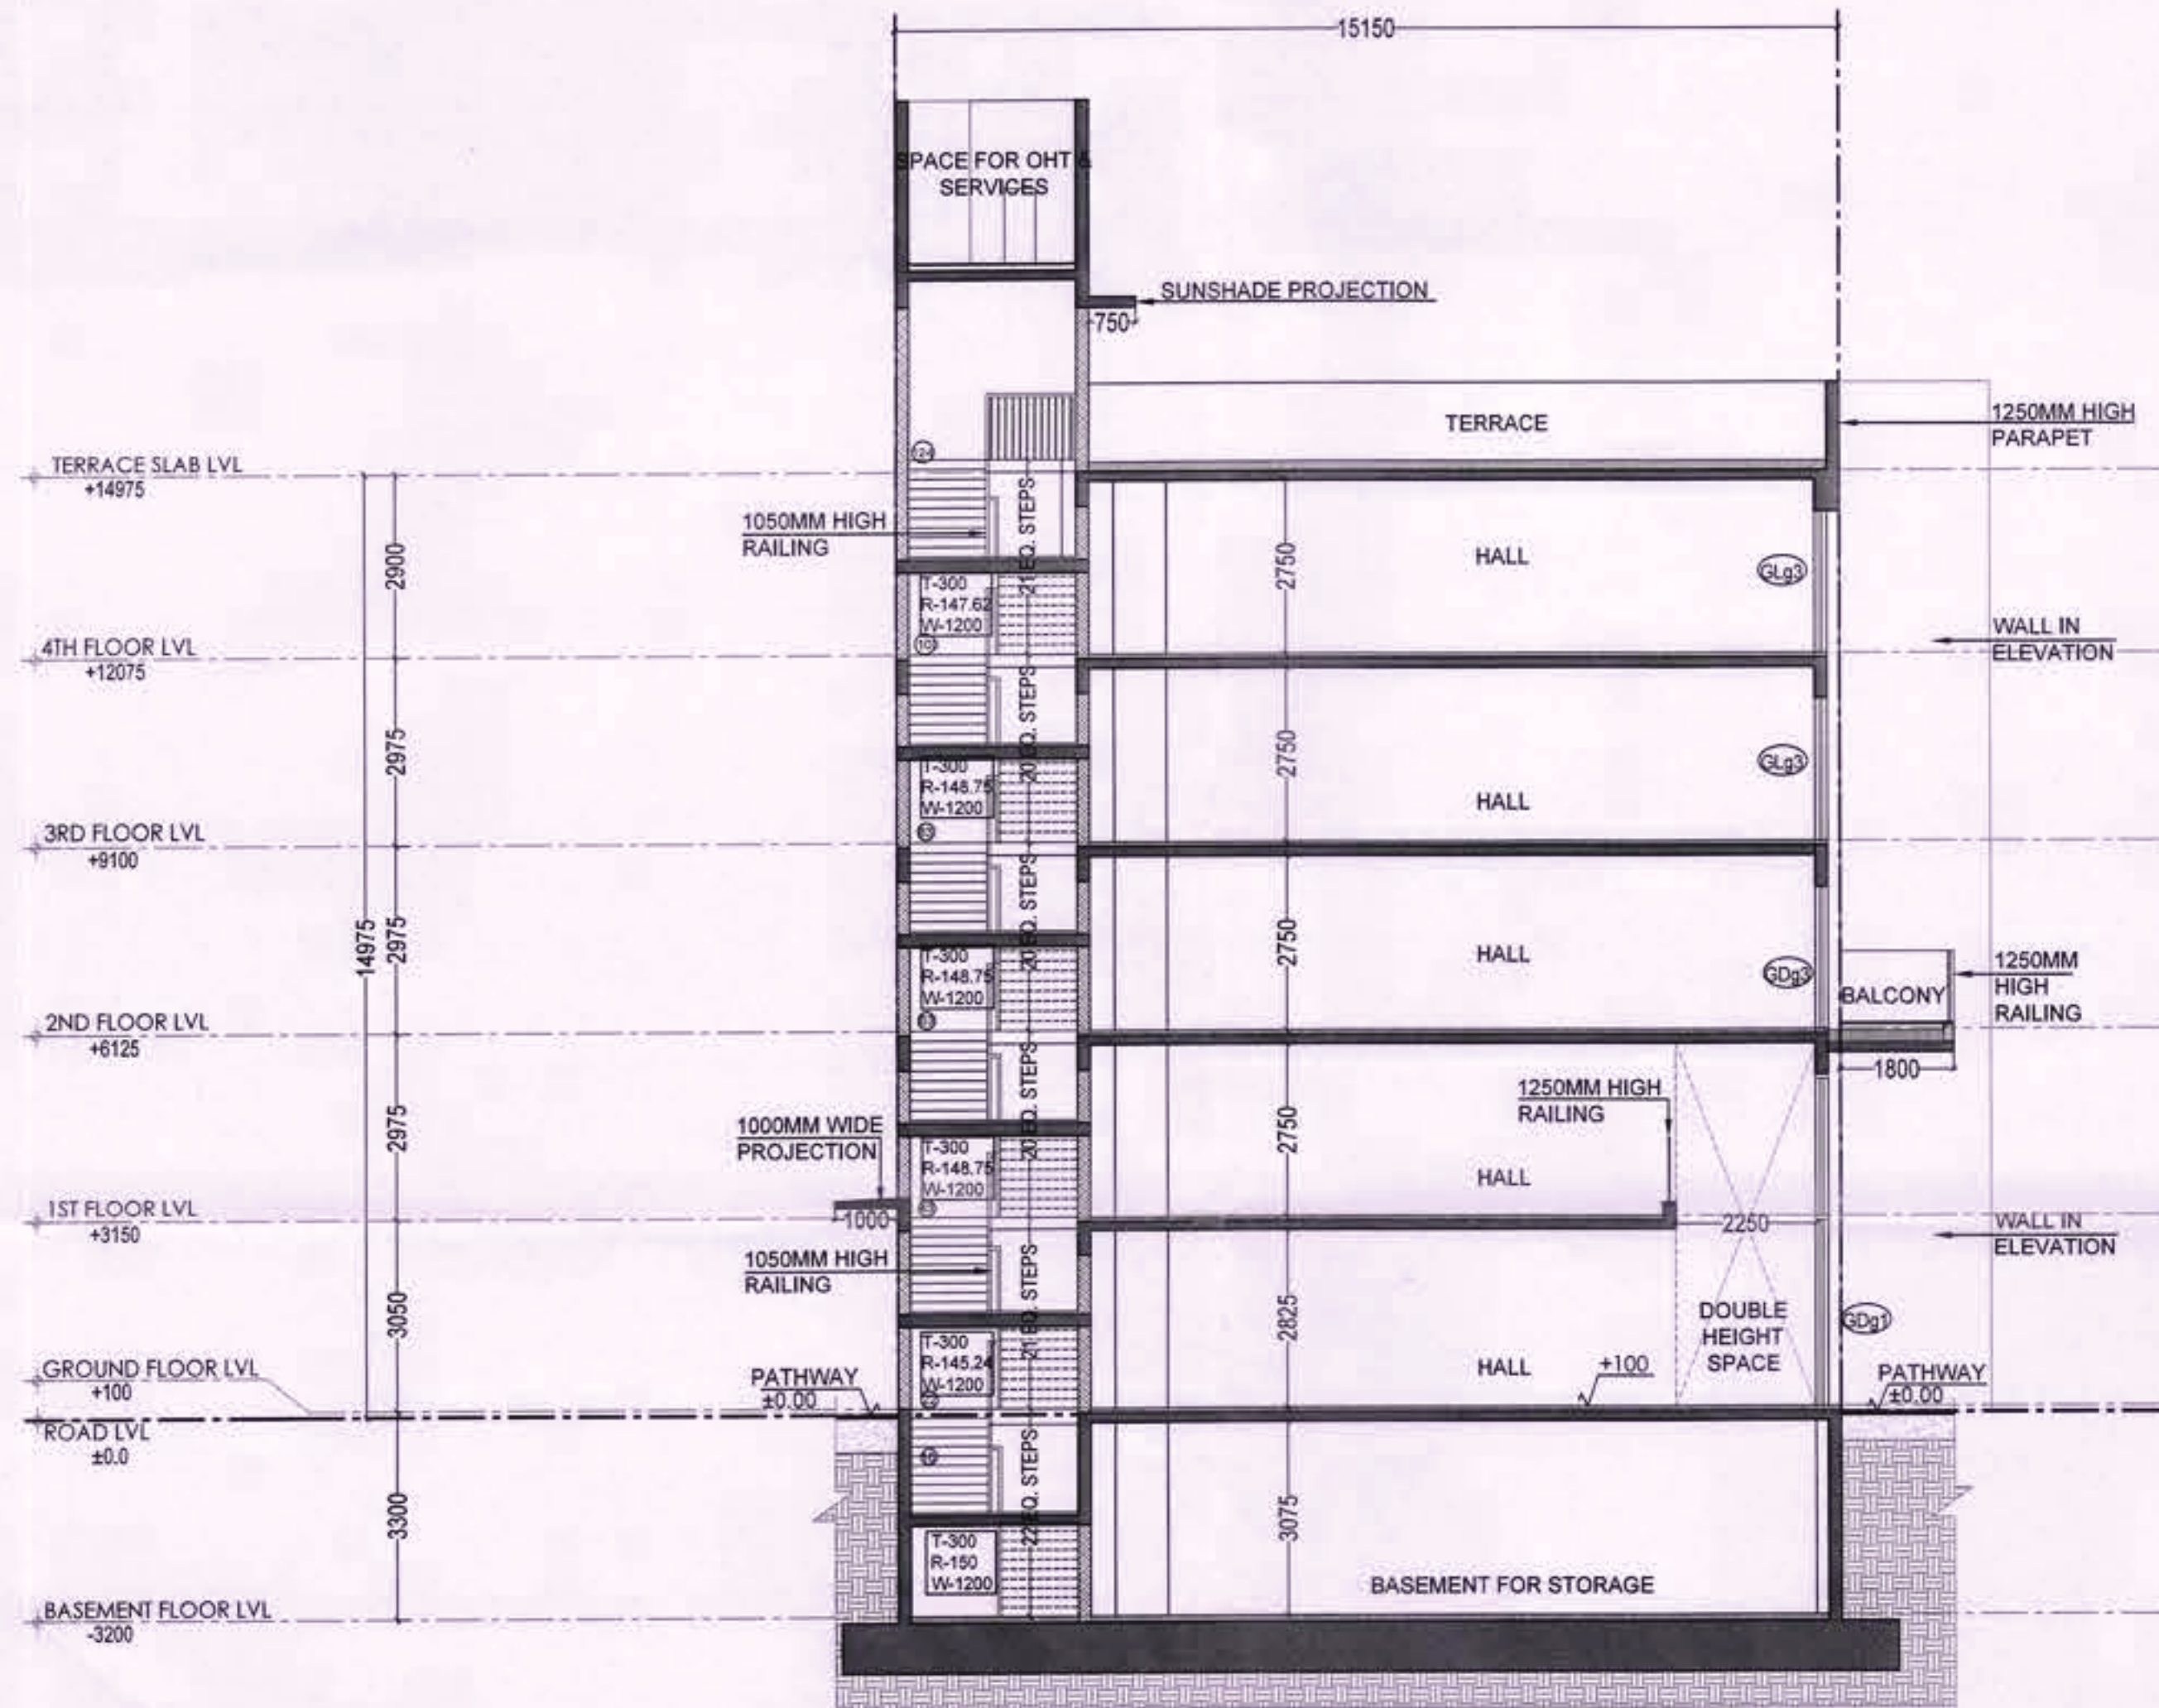

DRG.NO. DG,TCP DATE

KEY PLAN

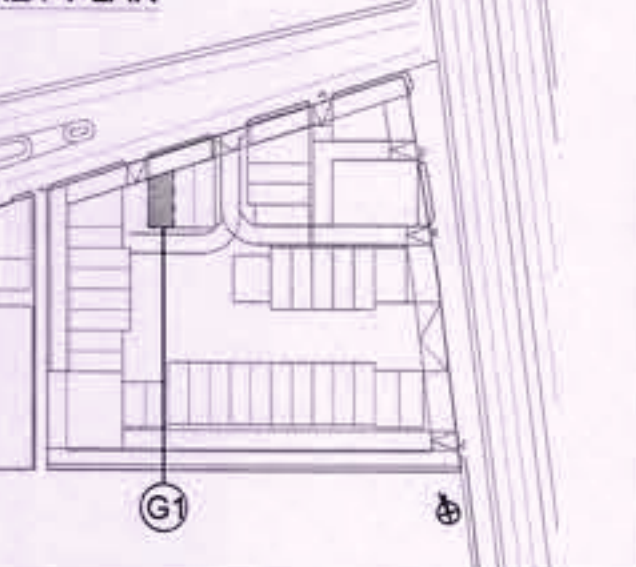

PROJECT TITLE

PROPOSAL FOR COMMERCIAL SITE-2 AREA MEASURING 3.40 ACRES, OWNED AND BEING DEVELOPED BY ADANI BRAHMA SYNERGY PVT. LTD., FALLING IN THE RESIDENTIAL PLOTTED COLONY MEASURING 141.66875 ACRES (LICENCE NO. 64 OF 2010 DATED 21.08.2010) IN SECTOR-60,61,62,63 & 65 GURUGRAM MANESAR URBAN COMPLEX, GURUGRAM.

DATE 13-03-2023

SCALE VARIES (ON A1)

OWNER'S SIGNATURE

ARCHITECT'S SIGNATURE

AUTHORITY SIGNATURE

SHEET TITLE
PLOT G-TYPE CORNER (G1)
(SECTION & ELEVATION)

SHEET NO.
AR-G-201

ARCOP

SHEET SIZE- A1 (841X594 MM)

REFER DRAWING NO. AR-G-101 FOR ALL FLOOR PLANS AND AREA CALCULATIONS.

(RAM AVTAR BASSI)
JD (HQ)

(SANJAY NARANG)
ATP (HQ)

(R.S.BATTH)
DTP (HQ)

(HITESH SHARMA)
STP (HQ)



(JITENDER SIHAG)
CTP (IT&M)

(T.L.SATYAPRAKASH, IAS)
DGTCP (HR)

DRG.NO:- DG,TCP 9088(XLI) Dated:- 22-03-23


SUBMISSION DRAWING

- NOTES**
- DIMENSIONS ARE NOT TO BE SCALED.
 - ALL DIMENSIONS ARE IN MM.
 - ALL WINDOW AND VENTILATORS ARE OPENABLE.
 - THIS DRAWING IS TO BE READ IN CONJUNCTION WITH THE SITE PLAN DRAWING NO. AR-001.
 - REFER SHEET NO. AR-002 FOR DOOR WINDOW SCHEDULE.

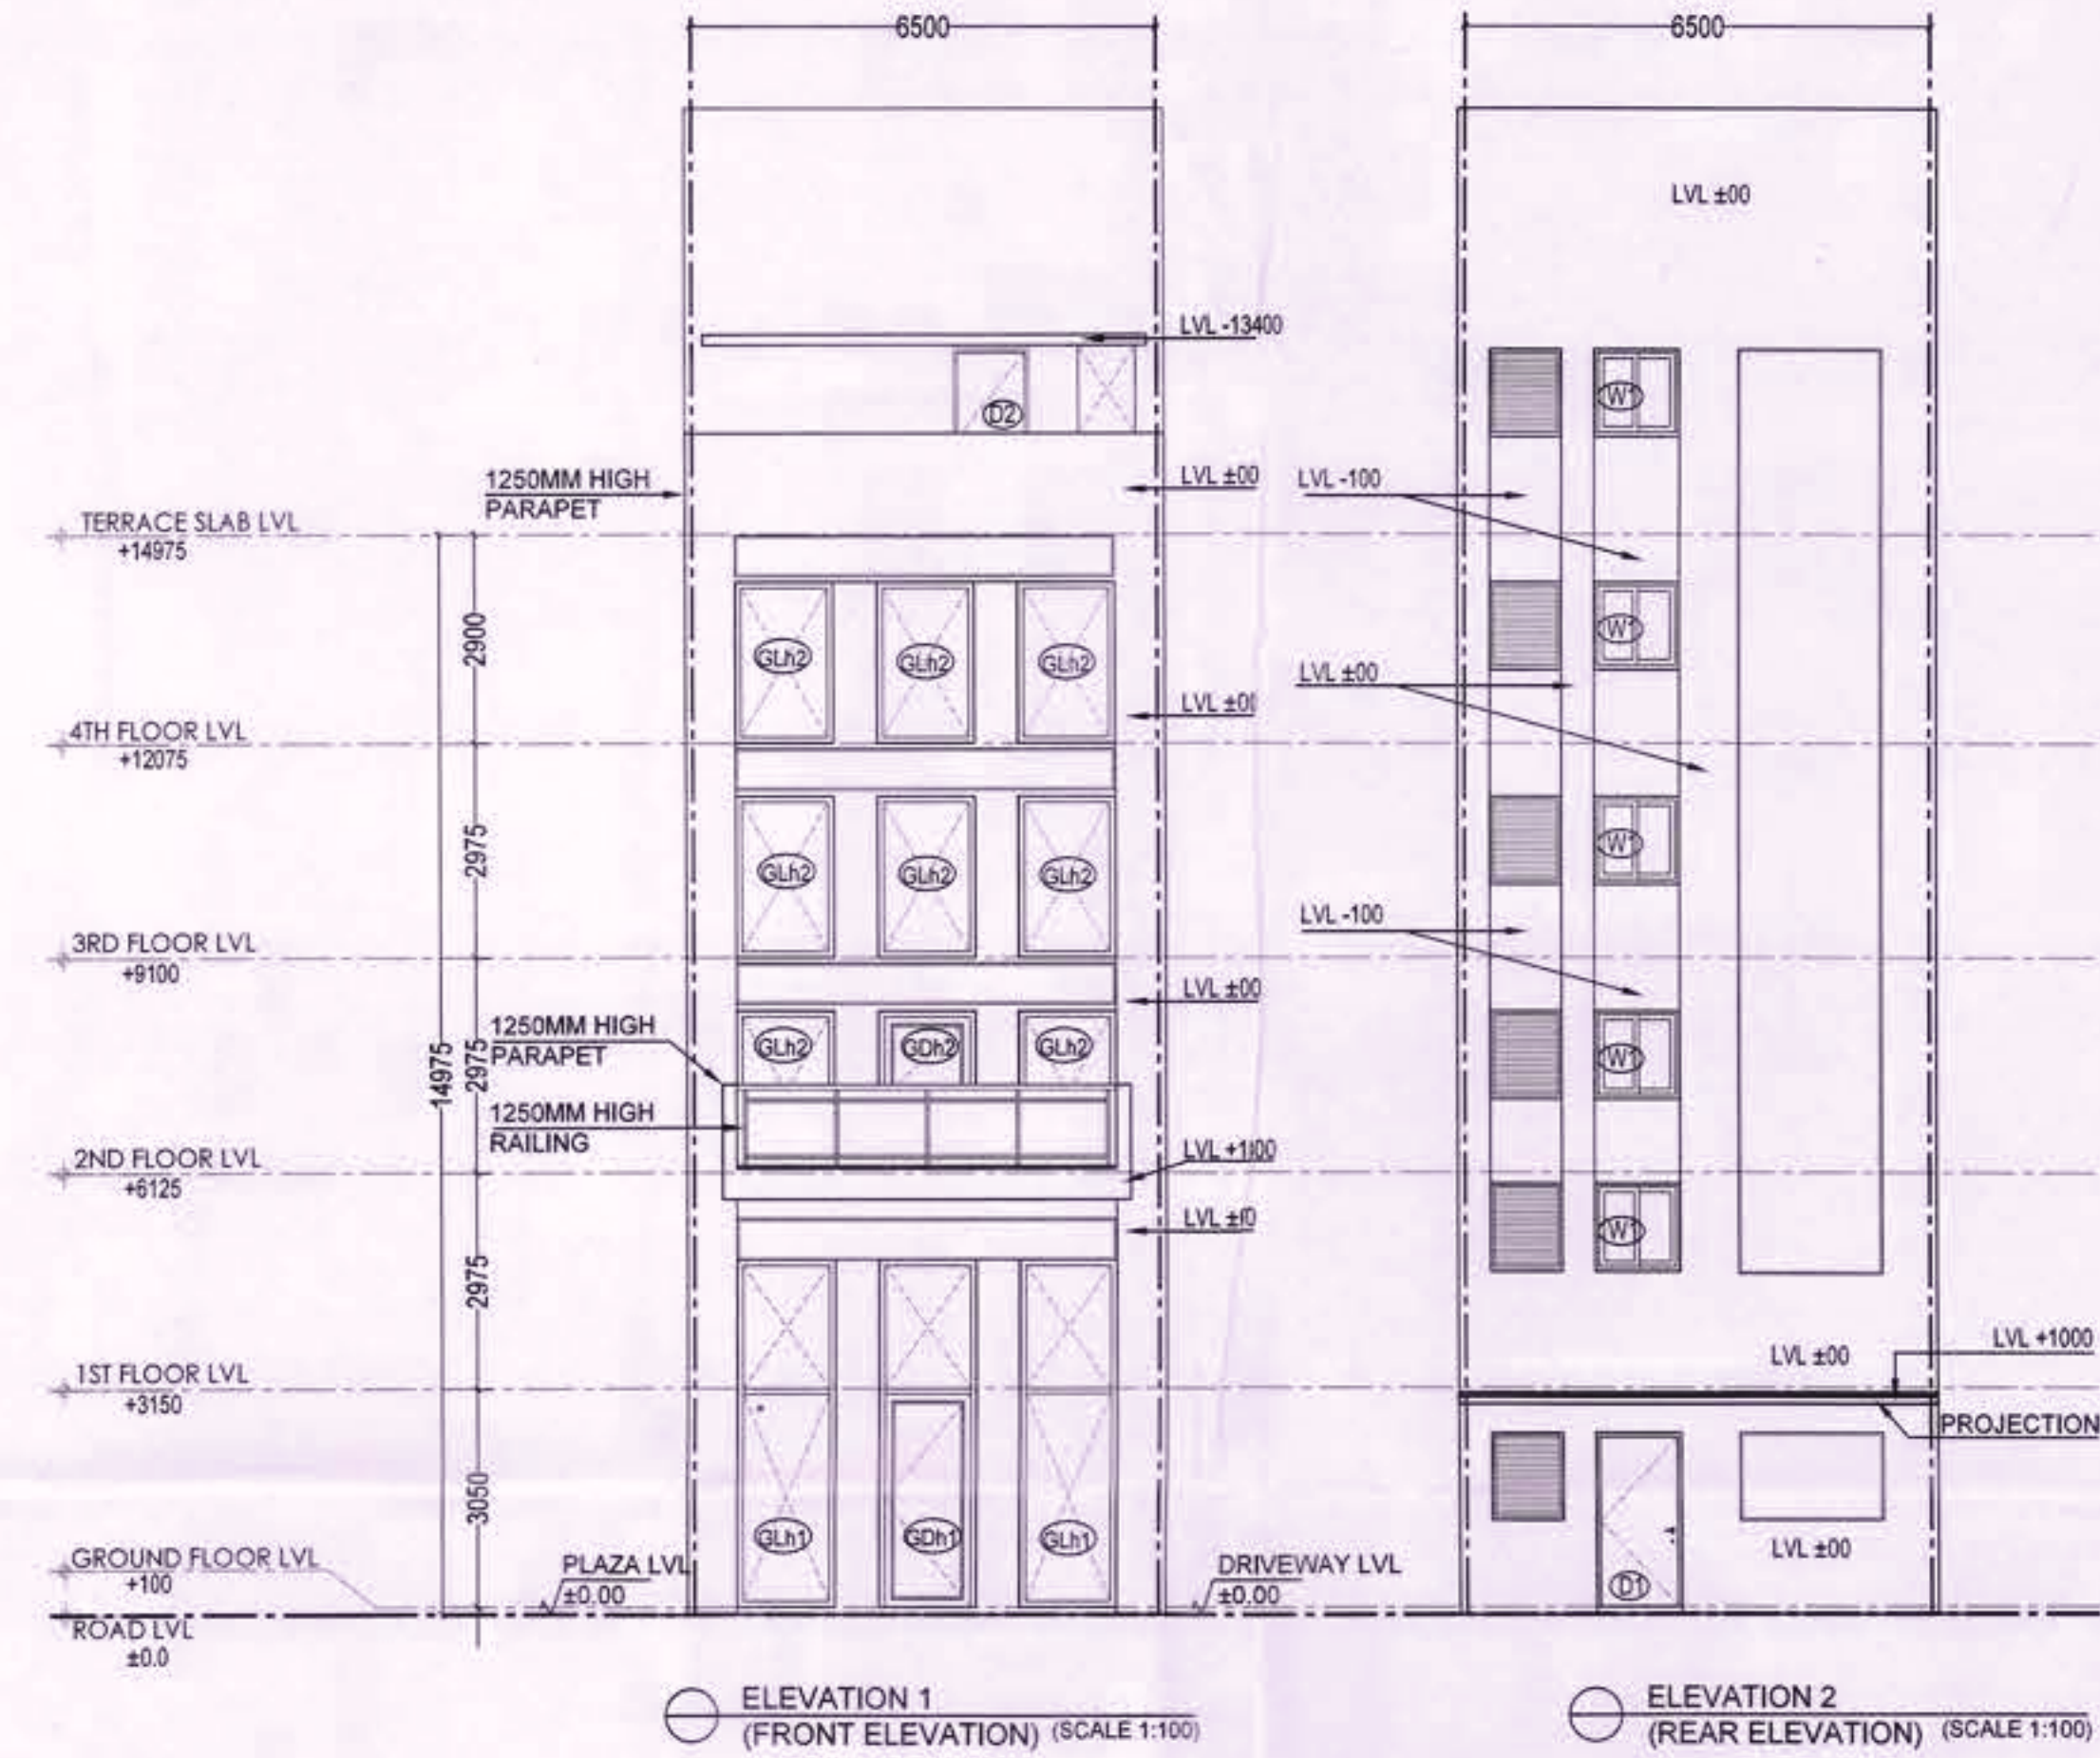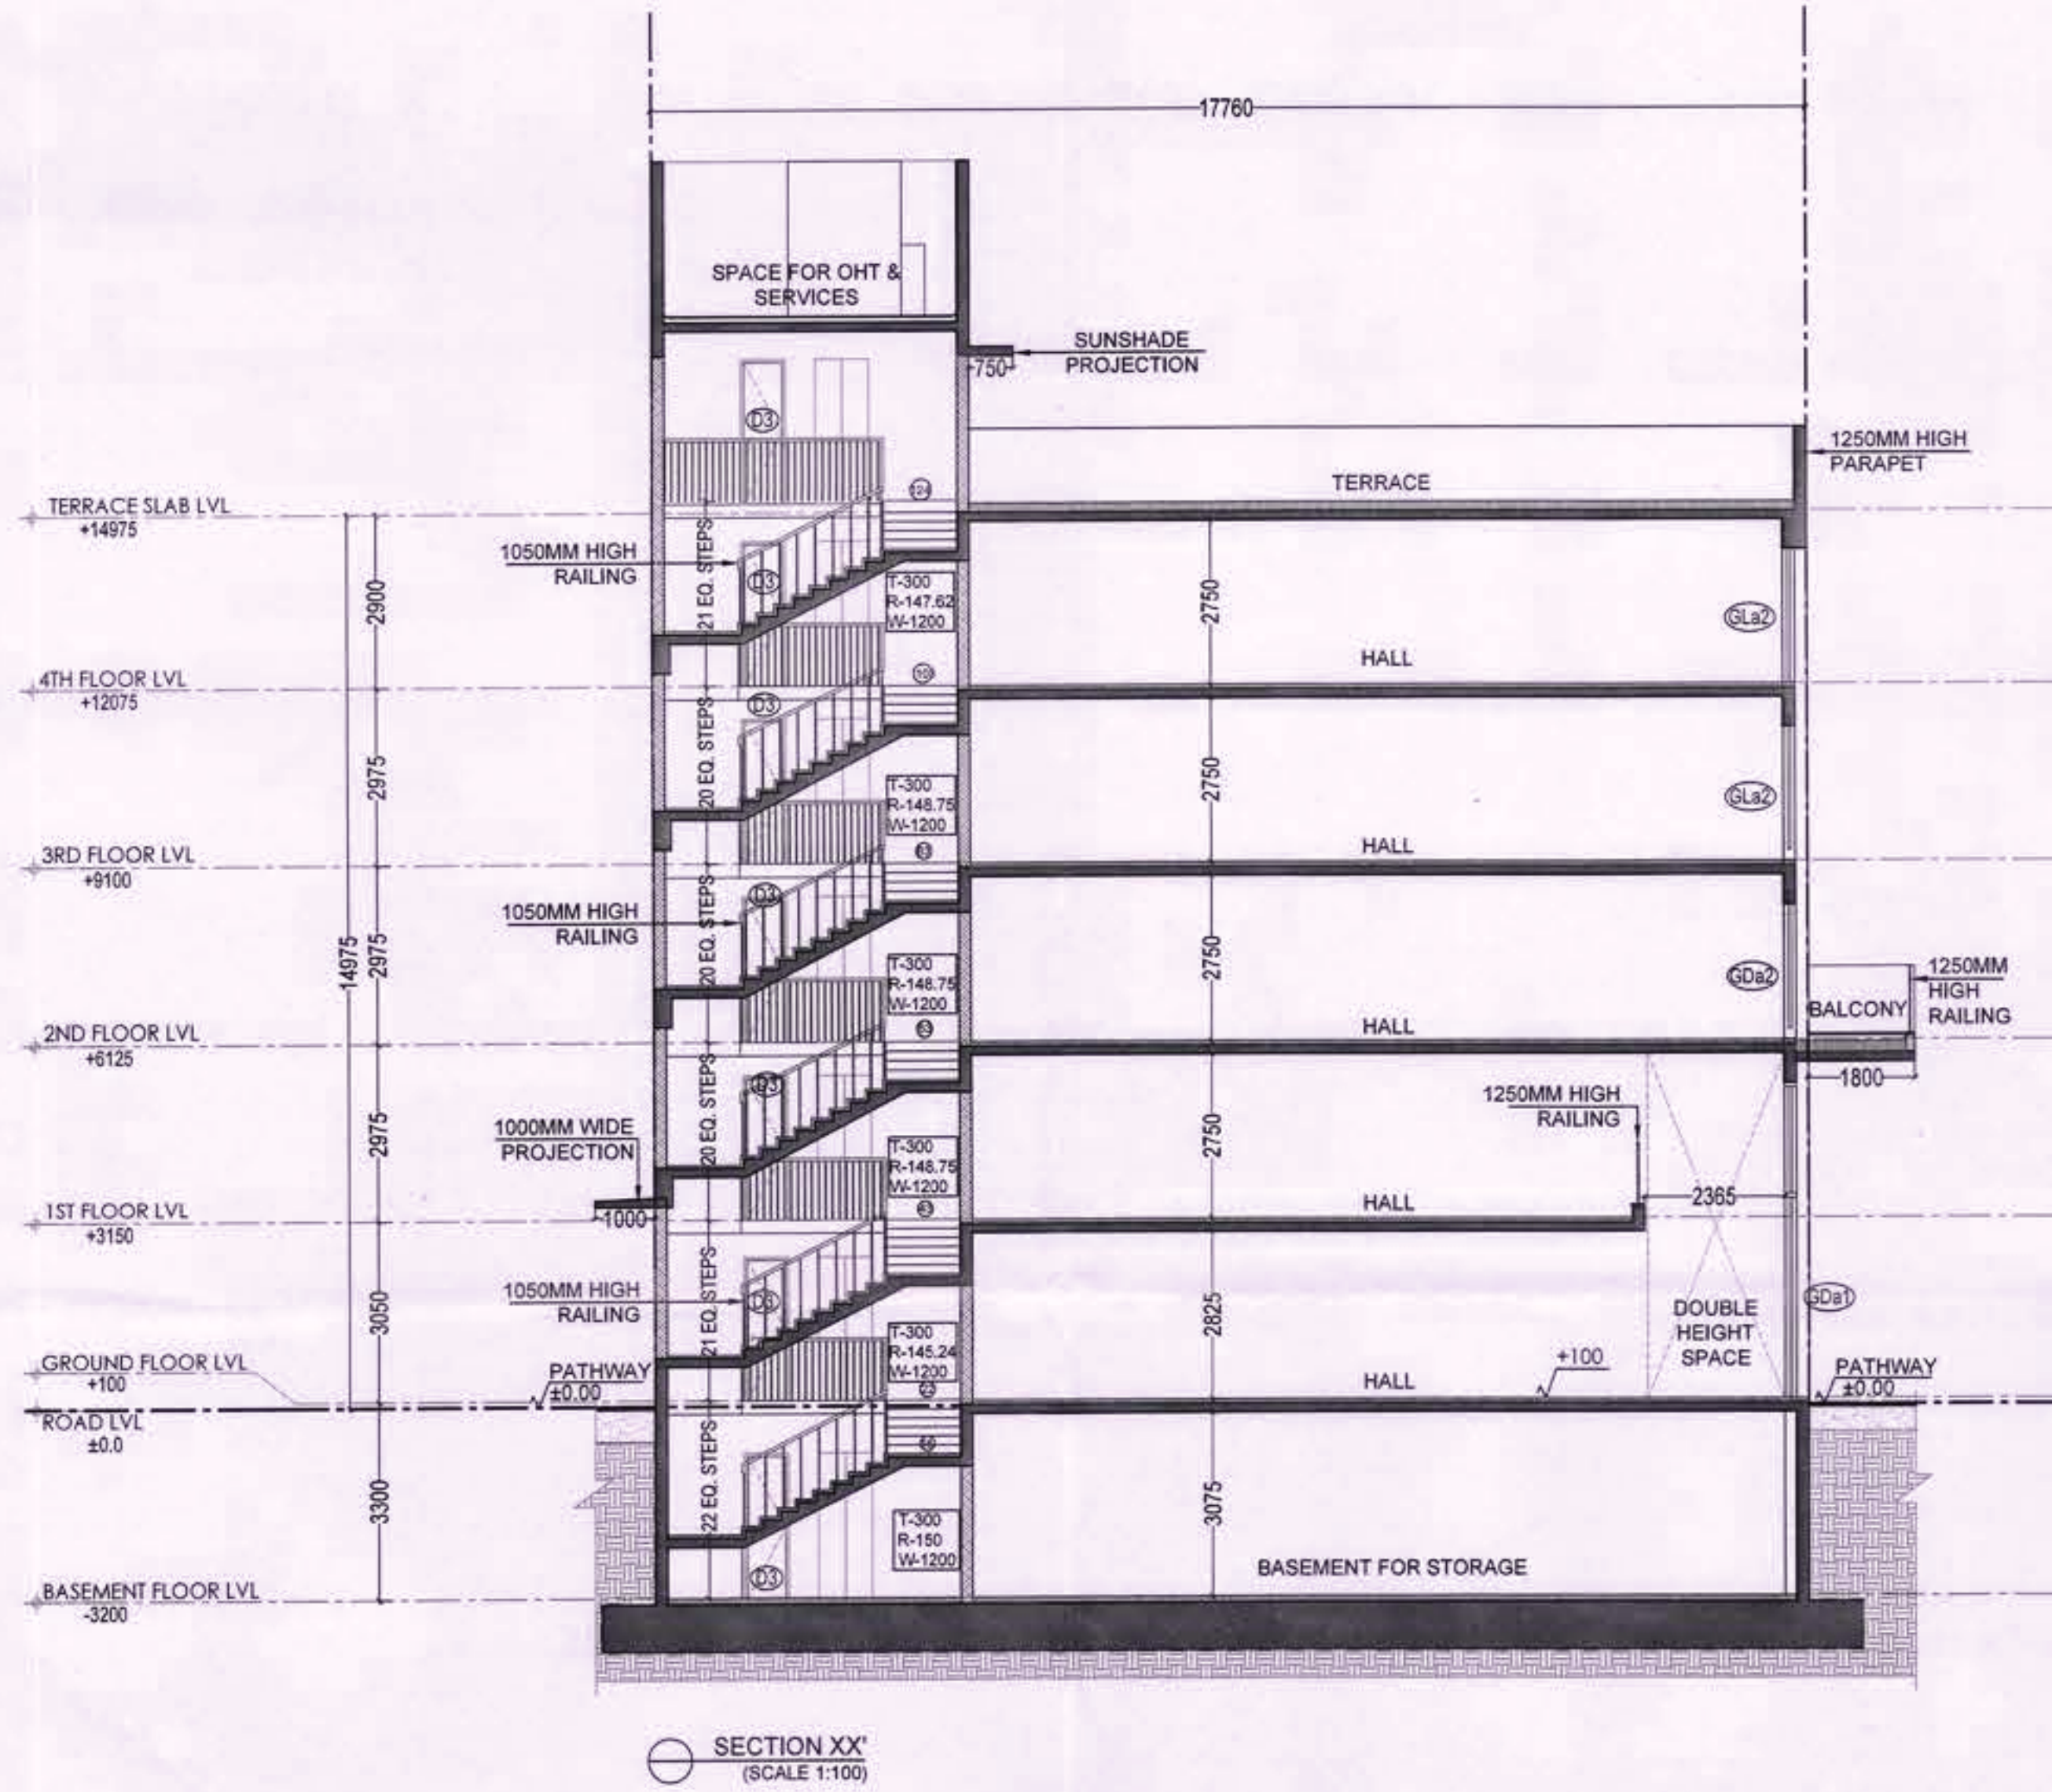

DRG. NO. DG, TCP DATE

KEY PLAN

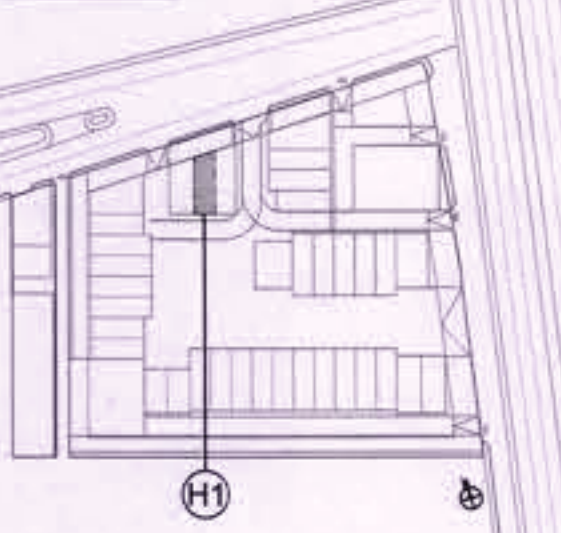

PROJECT TITLE


PROPOSAL FOR COMMERCIAL SITE-2 AREA MEASURING 3.40 ACRES, OWNED AND BEING DEVELOPED BY ADANI BRAHMA SYNERGY PVT. LTD., FALLING IN THE RESIDENTIAL PLOTTED COLONY MEASURING 141.66875 ACRES (LICENCE NO. 64 OF 2010 DATED 21.08.2010) IN SECTOR-60, 61, 62, 63 & 65 GURUGRAM MANESAR URBAN COMPLEX, GURUGRAM.

DATE 13-03-2023

SCALE VARIES (ON A1)

OWNER'S SIGNATURE

ARCHITECT'S SIGNATURE

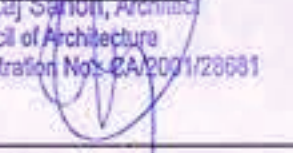

AUTHORITY SIGNATURE

SHEET TITLE
PLOT H-TYPE MIDDLE (H1)
(SECTION & ELEVATION)

43

SHEET NO.
AR-H-201

ARCOP

SHEET SIZE- A1 (841X594 MM)

REFER DRAWING NO. AR-H-101 FOR ALL FLOOR PLANS AND AREA CALCULATIONS.

(RAM AVTAR BASSI)
JD (HQ)

(SANJAY NARANG)
ATP (HQ)

(R.S. BATHI)
DTP (HQ)

(HITESH SHARMA)
STP (HQ)

(JITENDER SIHAG)
CTP (IT&M)



(T.L. SATYAPRAKASH, IAS)
DGTCP (HR)

DRG. NO.:- DG, TCP 9088 (LXII) Dated:- 23-03-23

SUBMISSION DRAWING

NOTES

- DIMENSIONS ARE NOT TO BE SCALED.
- ALL DIMENSIONS ARE IN MM.
- ALL WINDOW AND VENTILATORS ARE OPENABLE.
- THIS DRAWING IS TO BE READ IN CONJUNCTION WITH THE SITE PLAN DRAWING NO. AR-001.
- REFER SHEET NO. AR-002 FOR DOOR WINDOW SCHEDULE.

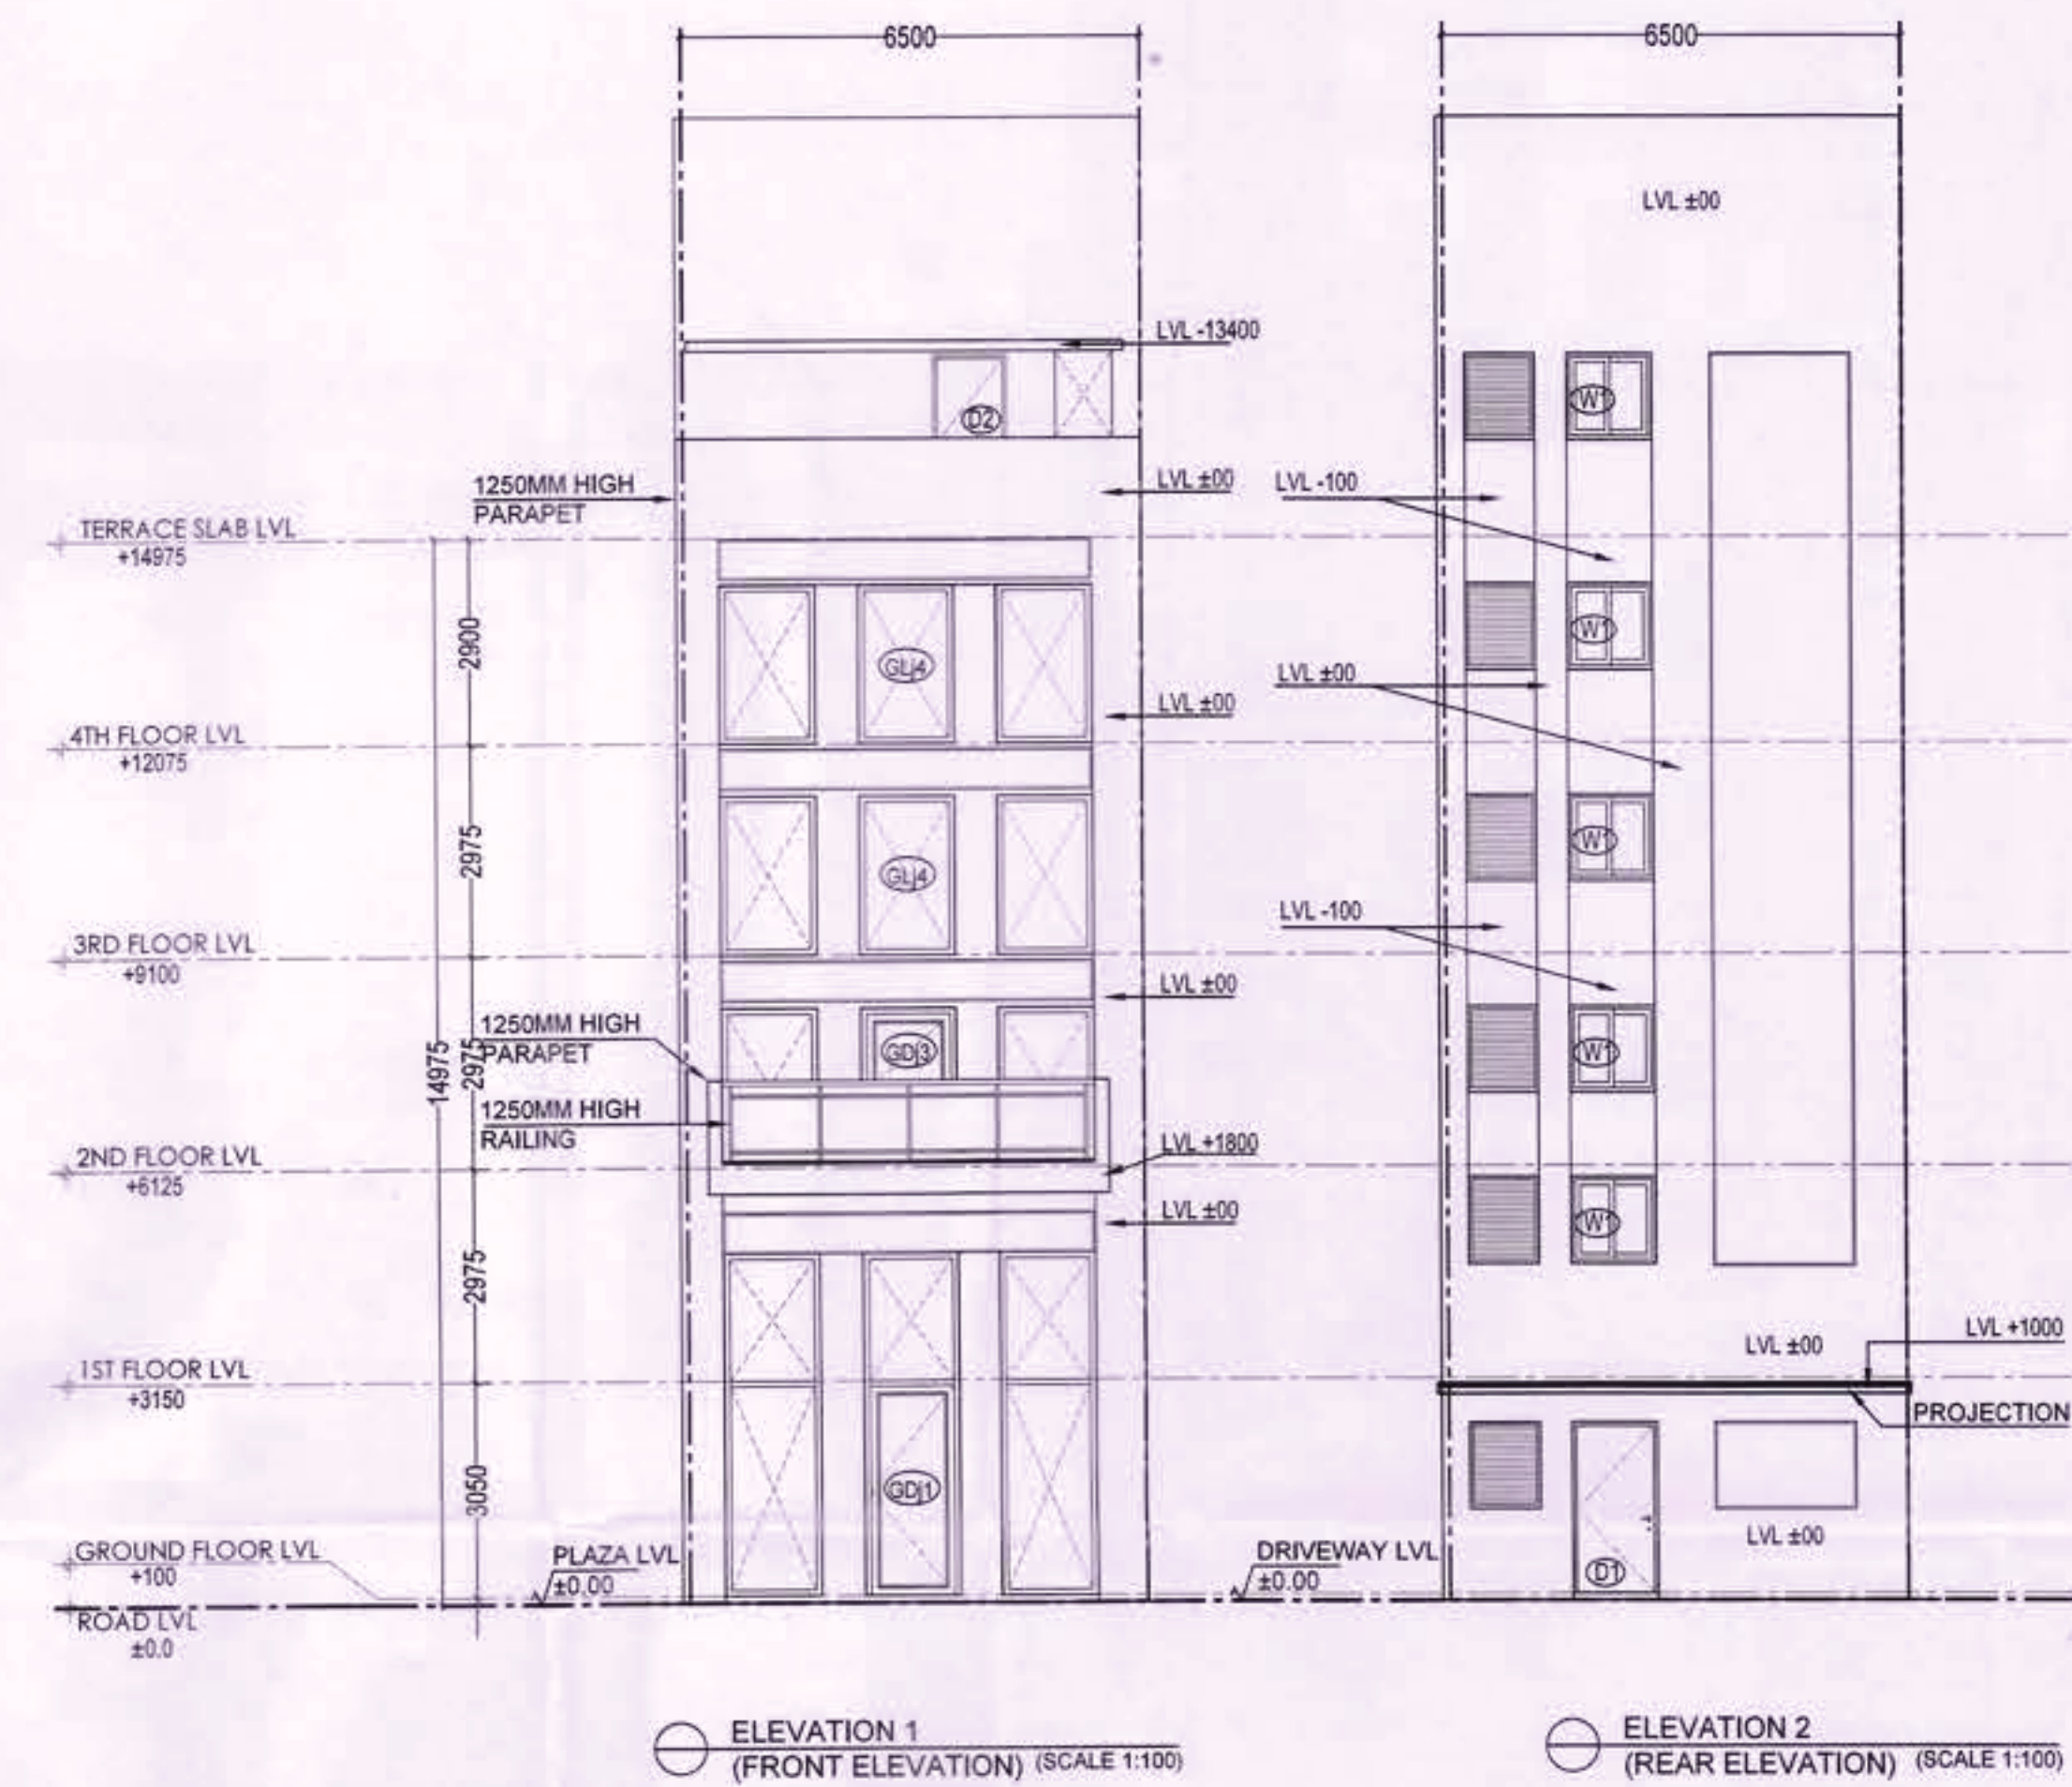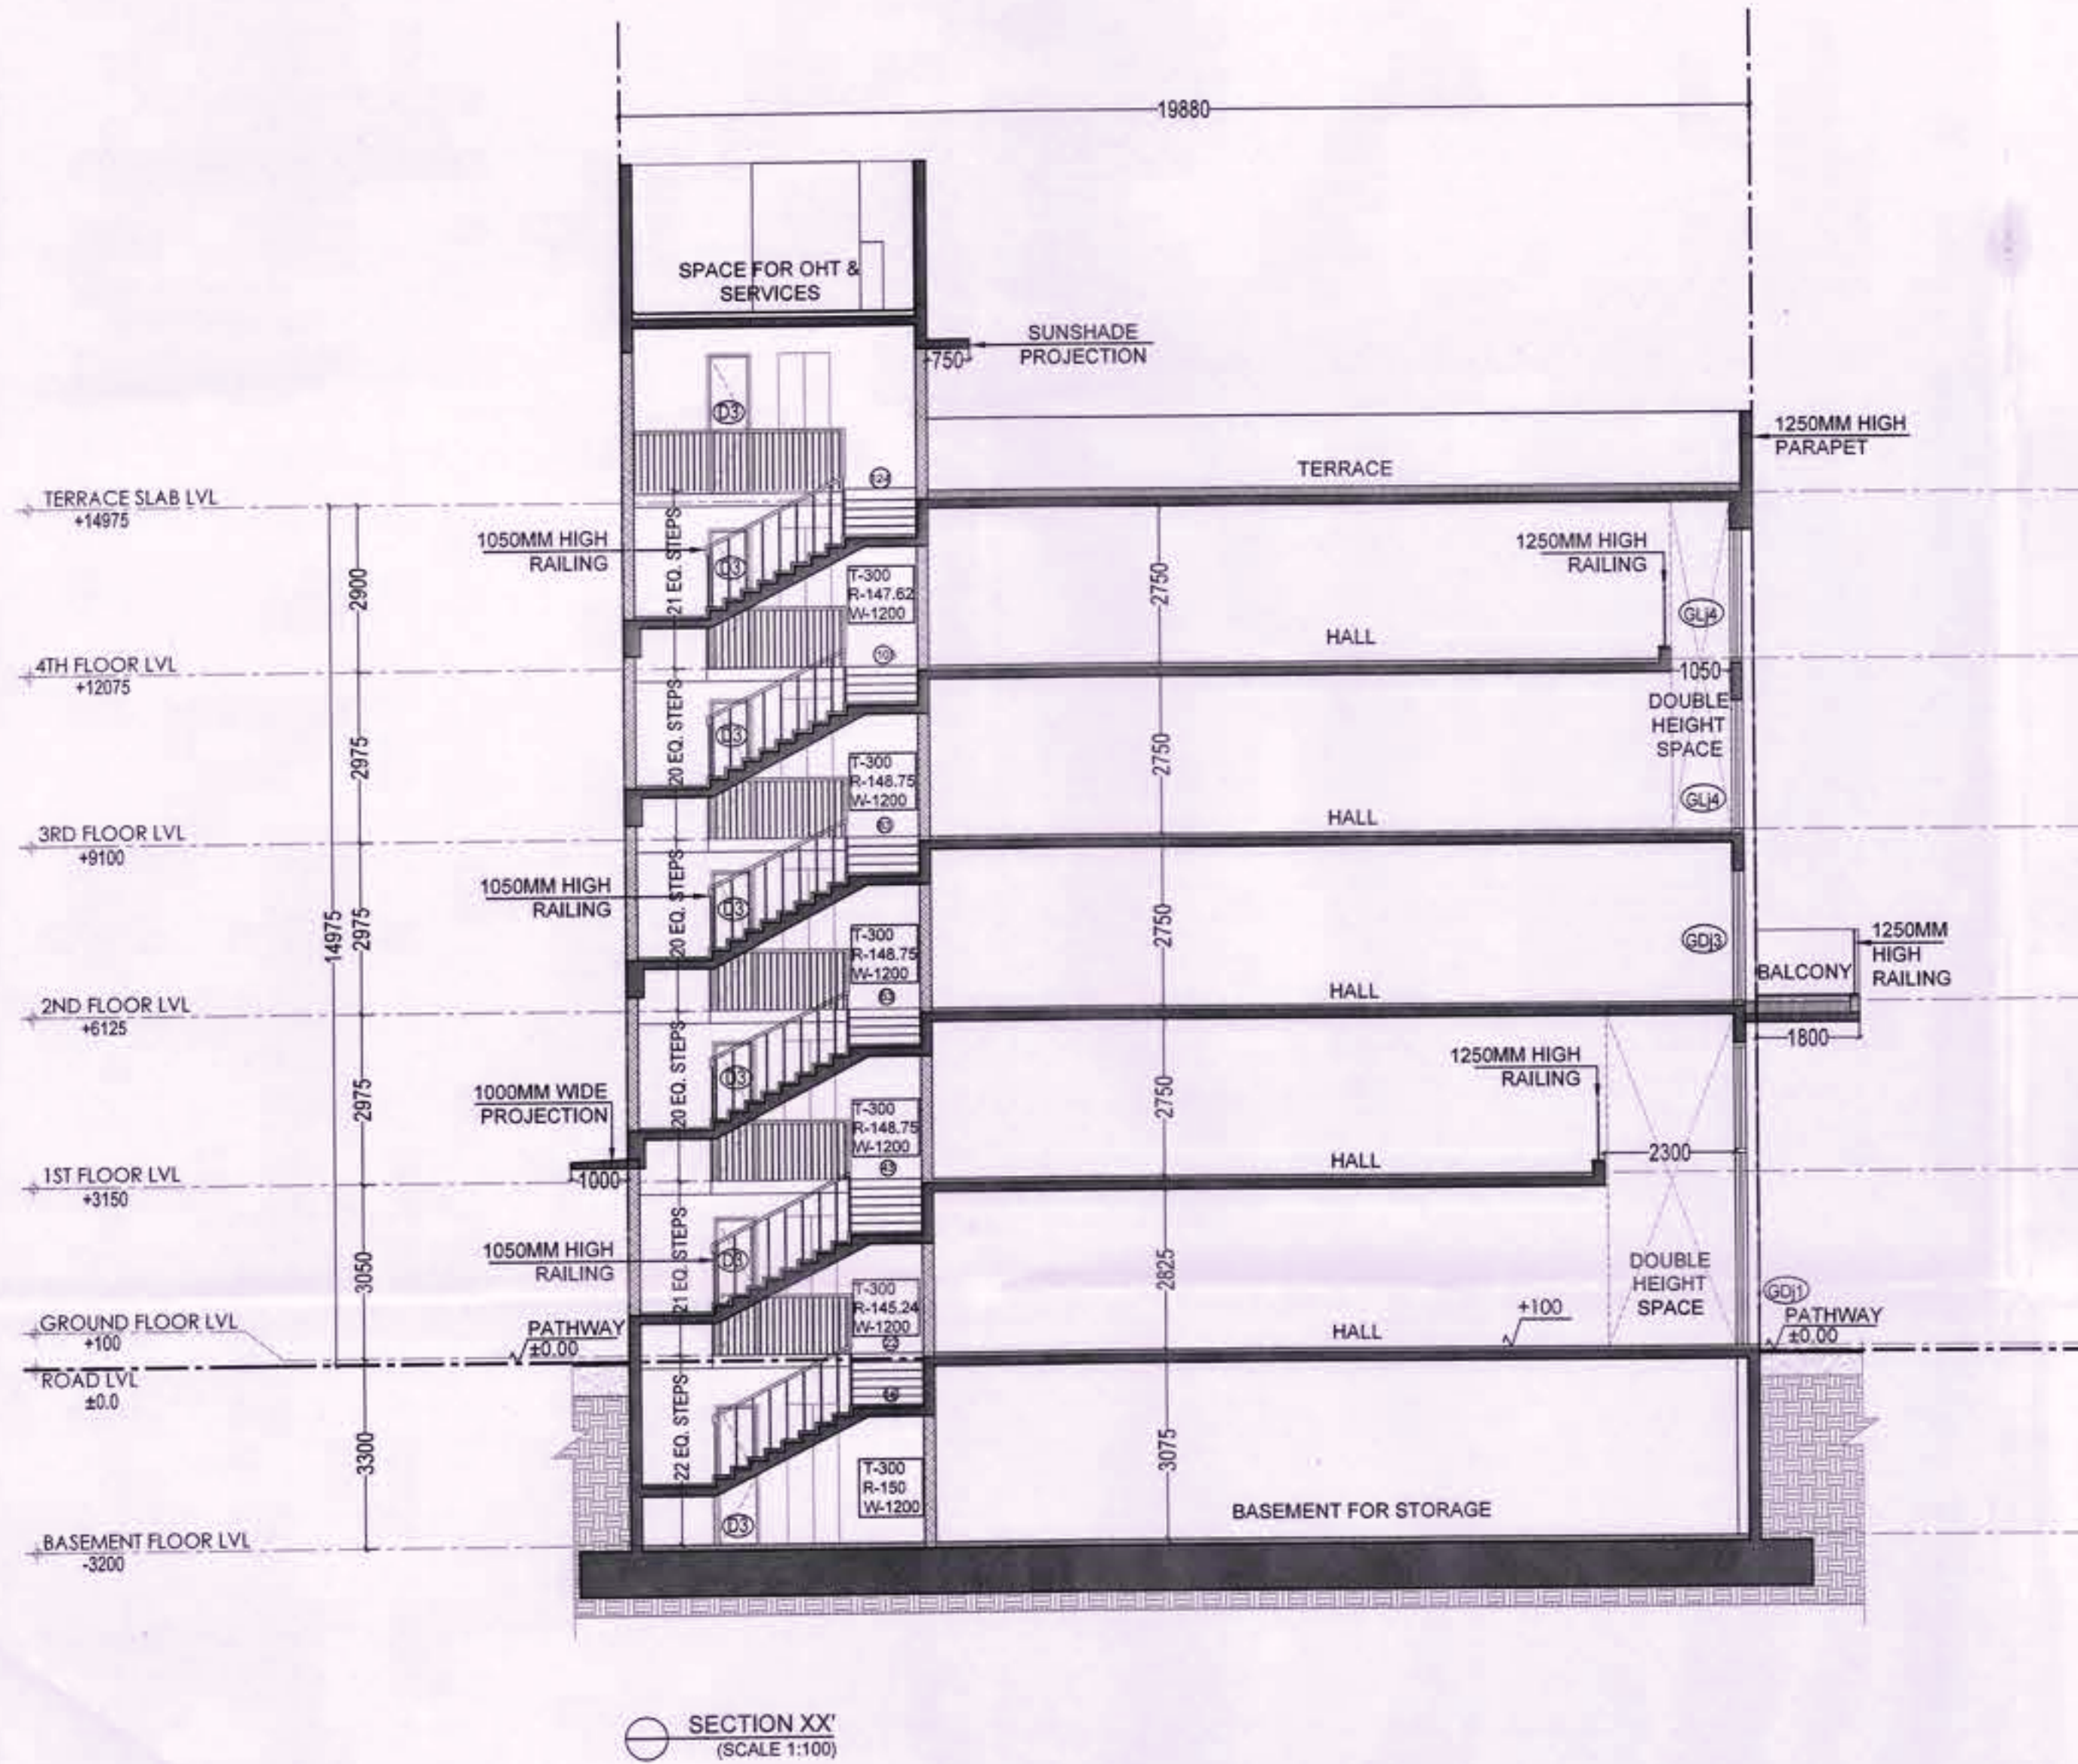

DRG.NO. DG,TCP

DATE

KEY PLAN



PROJECT TITLE

PROPOSAL FOR COMMERCIAL SITE-2 AREA MEASURING 3.40 ACRES, OWNED AND BEING DEVELOPED BY ADANI BRAHMA SYNERGY PVT. LTD., FALLING IN THE RESIDENTIAL PLOTTED COLONY MEASURING 141.66875 ACRES (LICENCE NO. 64 OF 2010 DATED 21.08.2010) IN SECTOR-60,61,62,63 & 65 GURUGRAM MANESAR URBAN COMPLEX, GURUGRAM.

DATE 13-03-2023

SCALE VARIES (ON A1)

OWNER'S SIGNATURE

ARCHITECT'S SIGNATURE

AUTHORITY SIGNATURE

SHEET TITLE
PLOT J-TYPE CORNER(J1)
(SECTION & ELEVATION)

45

SHEET NO. AR-J-201

ARCOP

SHEET SIZE- A1 (841X594 MM)

REFER DRAWING NO. AR-J-101 FOR ALL FLOOR PLANS AND AREA CALCULATIONS.

(RAM AVTAR BASSI)
JD (HQ)

(SANJAY NARANG)
ATP (HQ)

(R.S.BATHI)
DTP (HQ)

(HITESH SHARMA)
STP (HQ)


(JITENDER SIHAG)
CTP(IT&M)

(T.L.SATYAPRAKASH, IAS)
DGTCP (HR)

DRG.No:- DG,TCP 9088 (XLV) Dated:- 22-03-22

SUBMISSION DRAWING


- NOTES
- DIMENSIONS ARE NOT TO BE SCALED.
 - ALL DIMENSIONS ARE IN MM.
 - ALL WINDOW AND VENTILATORS ARE OPENABLE.
 - THIS DRAWING IS TO BE READ IN CONJUNCTION WITH THE SITE PLAN DRAWING NO. AR-001.
 - REFER SHEET NO. AR-002 FOR DOOR WINDOW SCHEDULE.

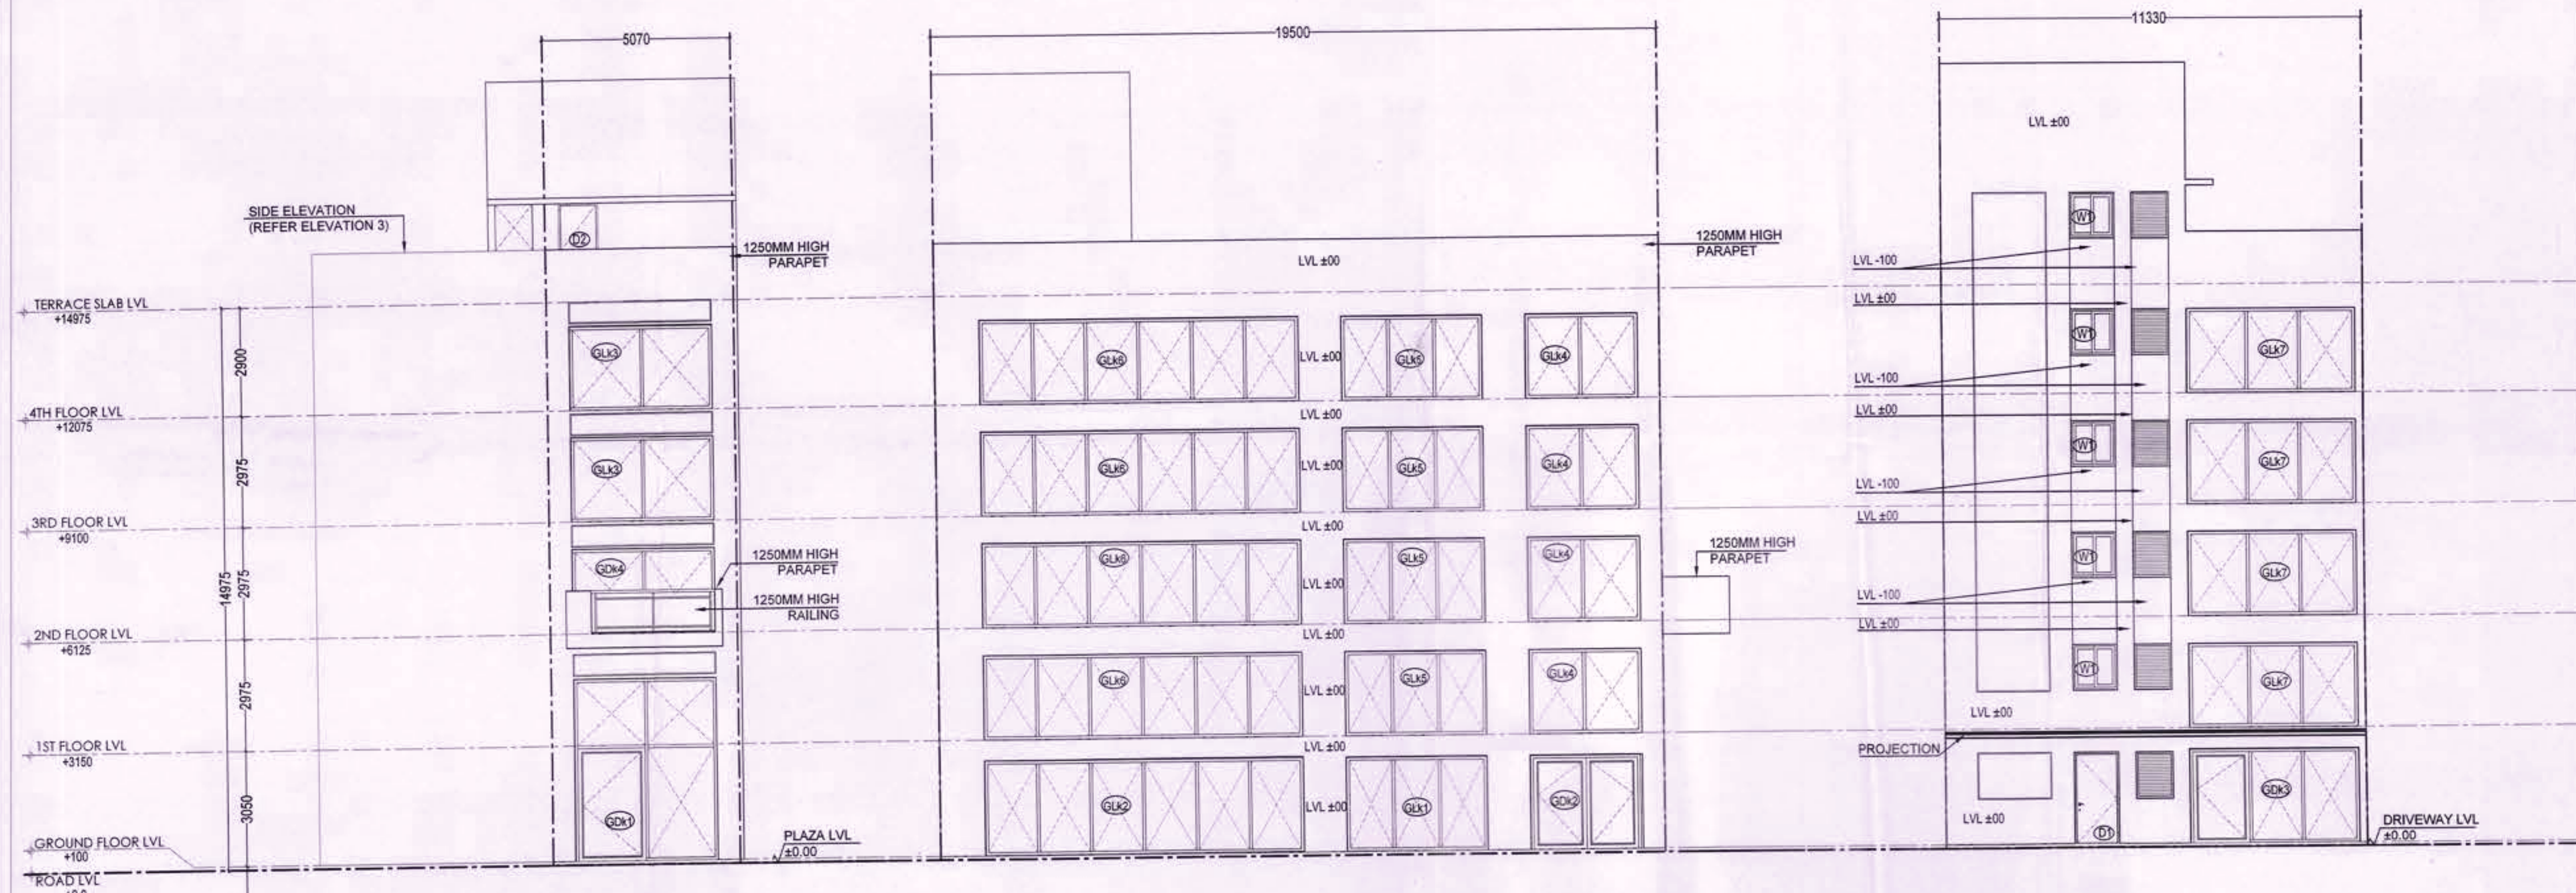

ELEVATION 1
(FRONT ELEVATION) (SCALE 1:100)


ELEVATION 3
(SIDE ELEVATION) (SCALE 1:100)

ELEVATION 2
(REAR ELEVATION) (SCALE 1:100)

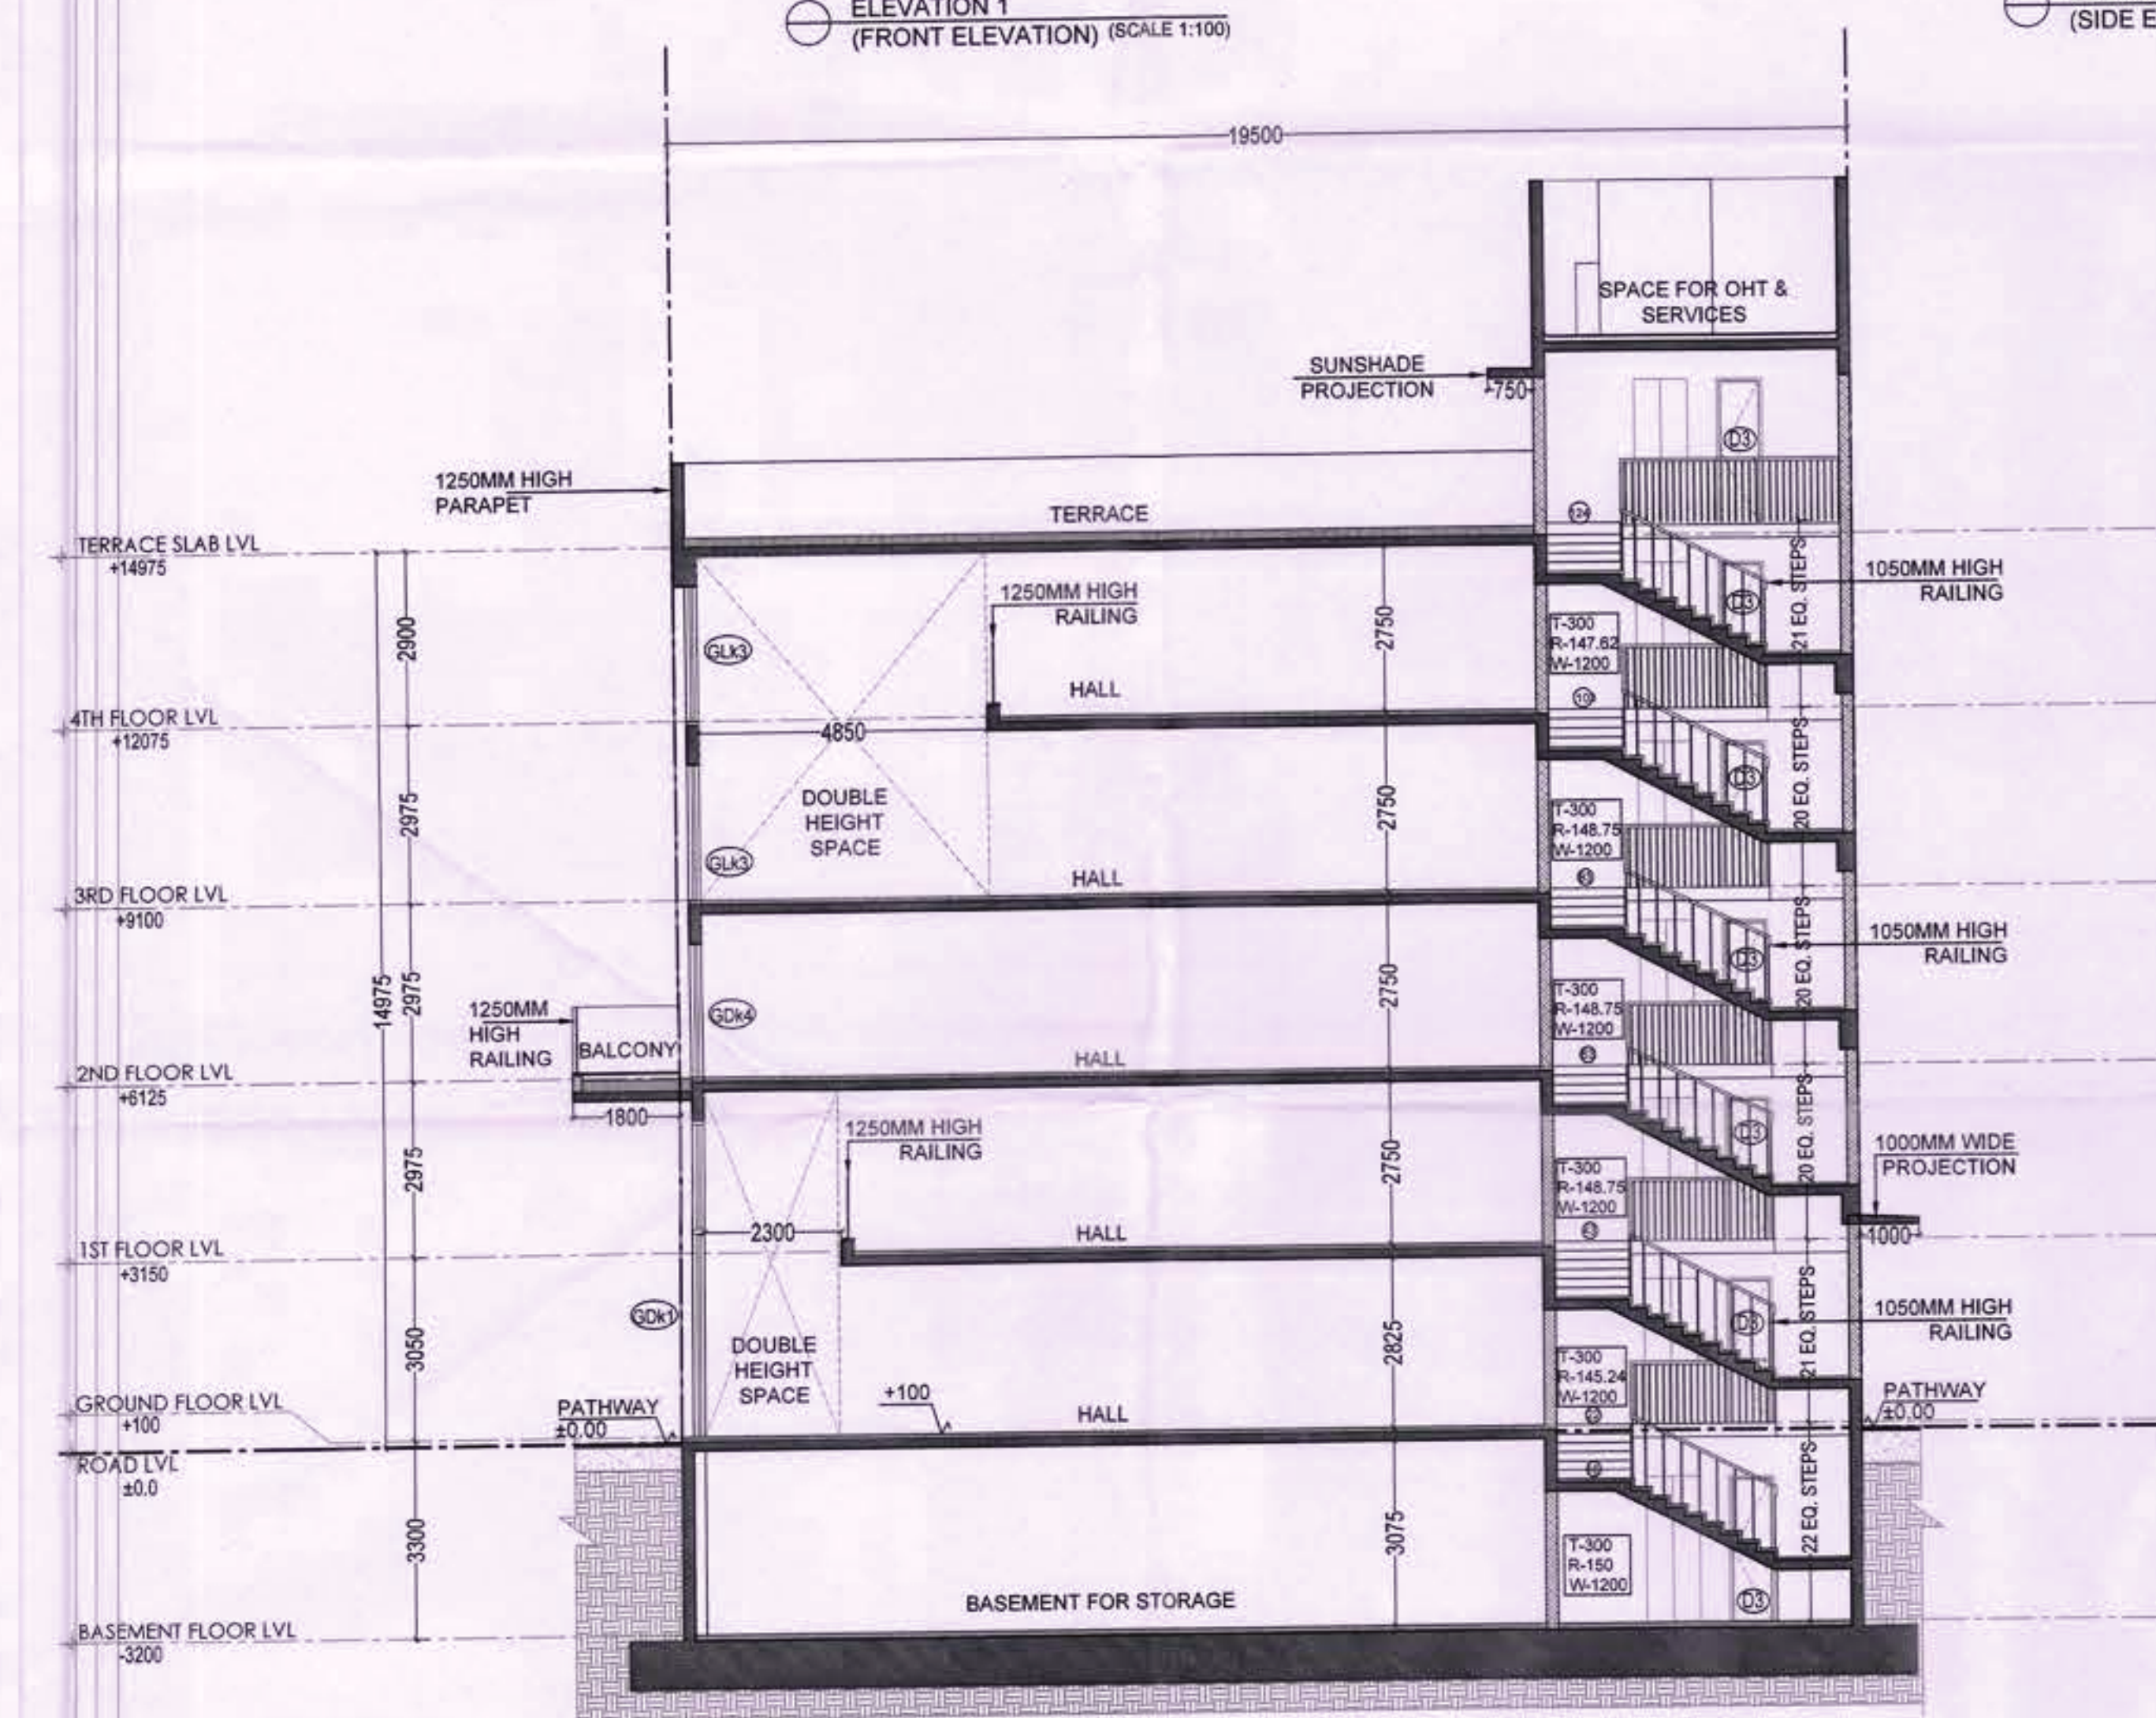

SECTION XX'
(SCALE 1:100)

ORG.NO. DG,TCP DATE

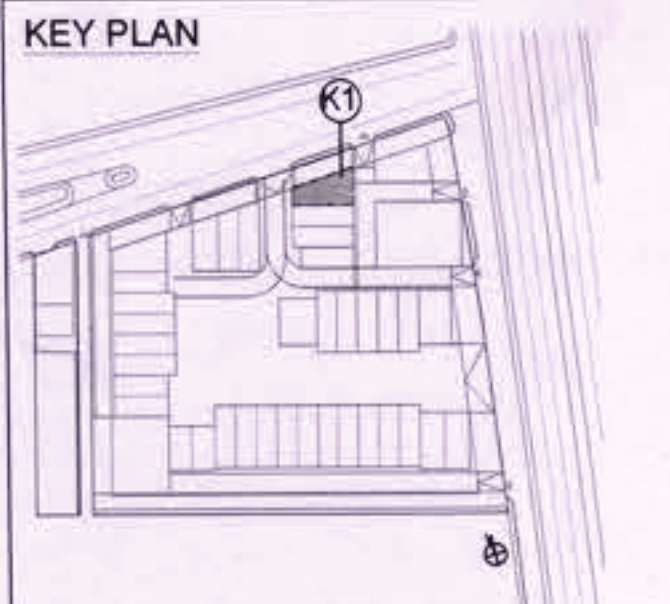

PROJECT TITLE
PROPOSAL FOR COMMERCIAL SITE-2 AREA MEASURING 3.40 ACRES, OWNED AND BEING DEVELOPED BY ADANI BRAHMA SYNERGY PVT. LTD., FALLING IN THE RESIDENTIAL PLOTTED COLONY MEASURING 141.66875 ACRES (LICENCE NO. 64 OF 2010 DATED 21.08.2010) IN SECTOR-60,61,62,63 & 65 GURUGRAM MANESAR URBAN COMPLEX, GURUGRAM.

DATE 13-03-2023
SCALE VARIES (ON A1)

OWNER'S SIGNATURE
ARCHITECT'S SIGNATURE

AUTHORITY SIGNATURE

SHEET TITLE
PLOT K-TYPE CORNER (K1)
(SECTION & ELEVATIONS)

SHEET NO. AR-K-201

SHEET SIZE- A1 (841X594 MM)

REFER DRAWING NO. AR-K-101 FOR ALL FLOOR PLANS AND AREA CALCULATIONS.

(RAM AVTAR BASSI)
JD (HQ)

(SANJAY NARANG)
ATP (HQ)

(R.S.BATTH)
DTP (HQ)

(HITESH SHARMA)
STP (HQ)




(JITENDER SIHAG)
CTP (IT&M)

(T.L.SATYAPRAKASH, IAS)
DGTCP (HR)


DRC. No.:- DGTCF 9088(XLVIII) dated:- 22-03-20

SUBMISSION DRAWING

- NOTES**
- DIMENSIONS ARE NOT TO BE SCALED.
 - ALL DIMENSIONS ARE IN MM.
 - ALL WINDOW AND VENTILATORS ARE OPENABLE.
 - THIS DRAWING IS TO BE READ IN CONJUNCTION WITH THE SITE PLAN DRAWING NO. AR-001.
 - REFER SHEET NO. AR-002 FOR DOOR WINDOW SCHEDULE.

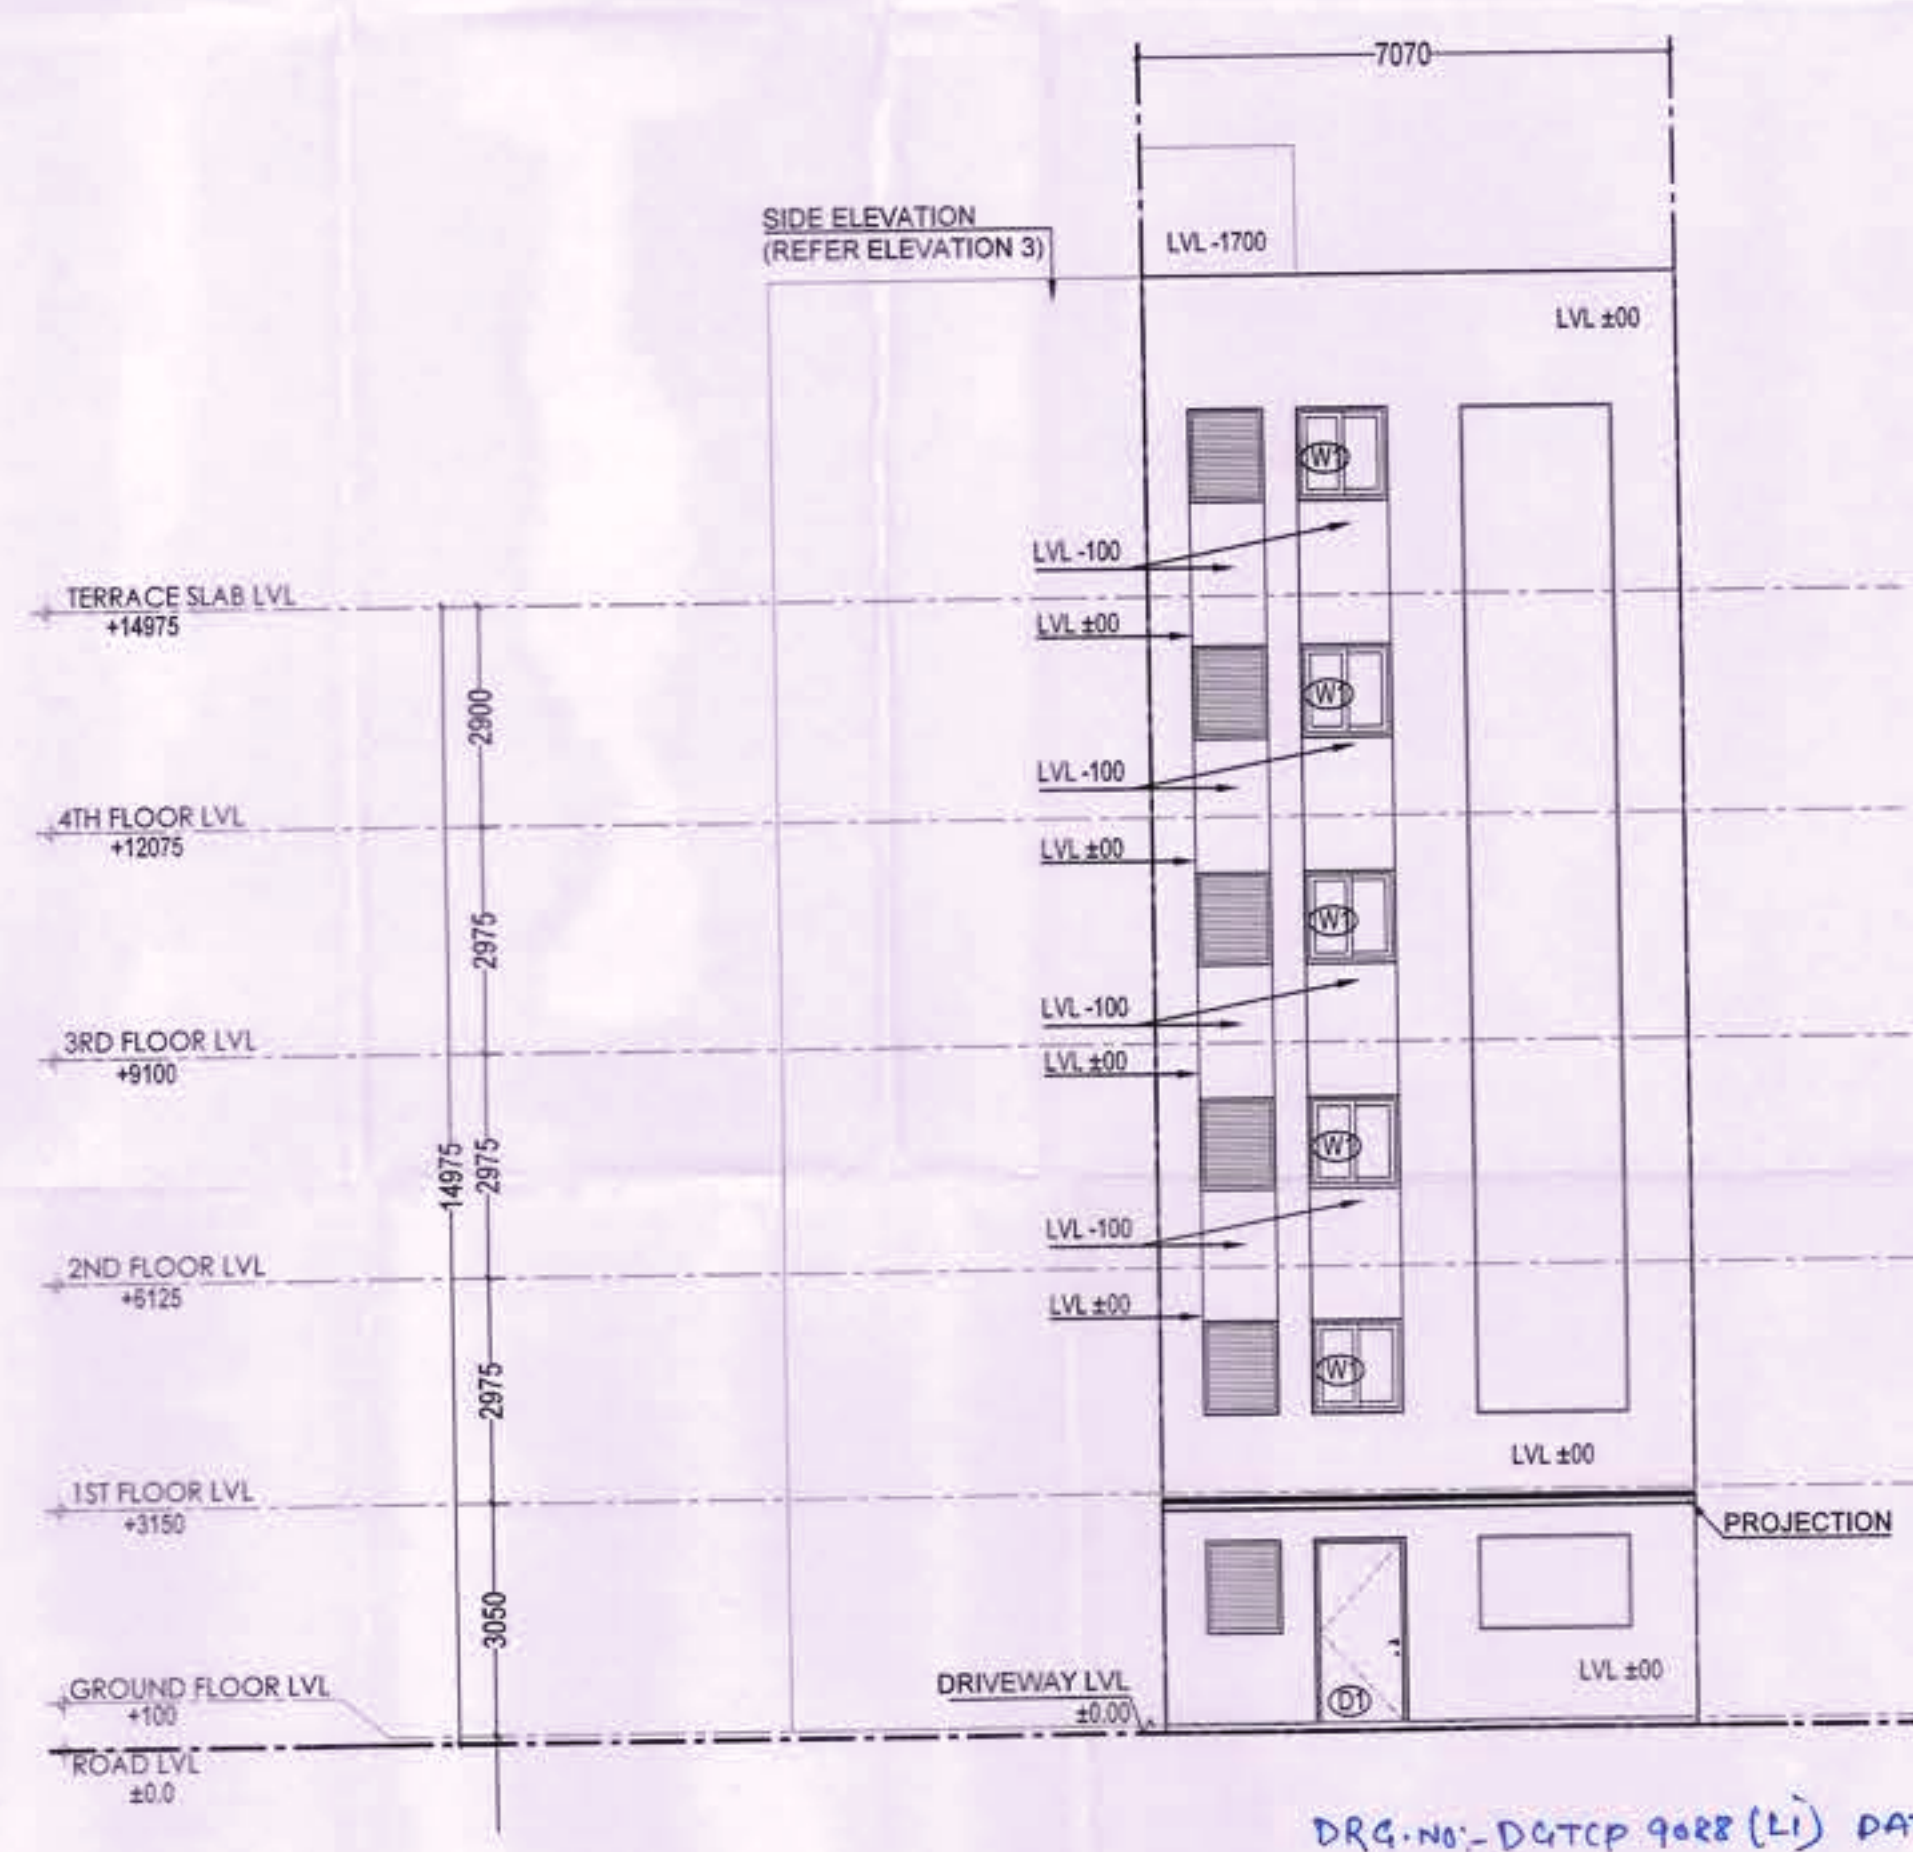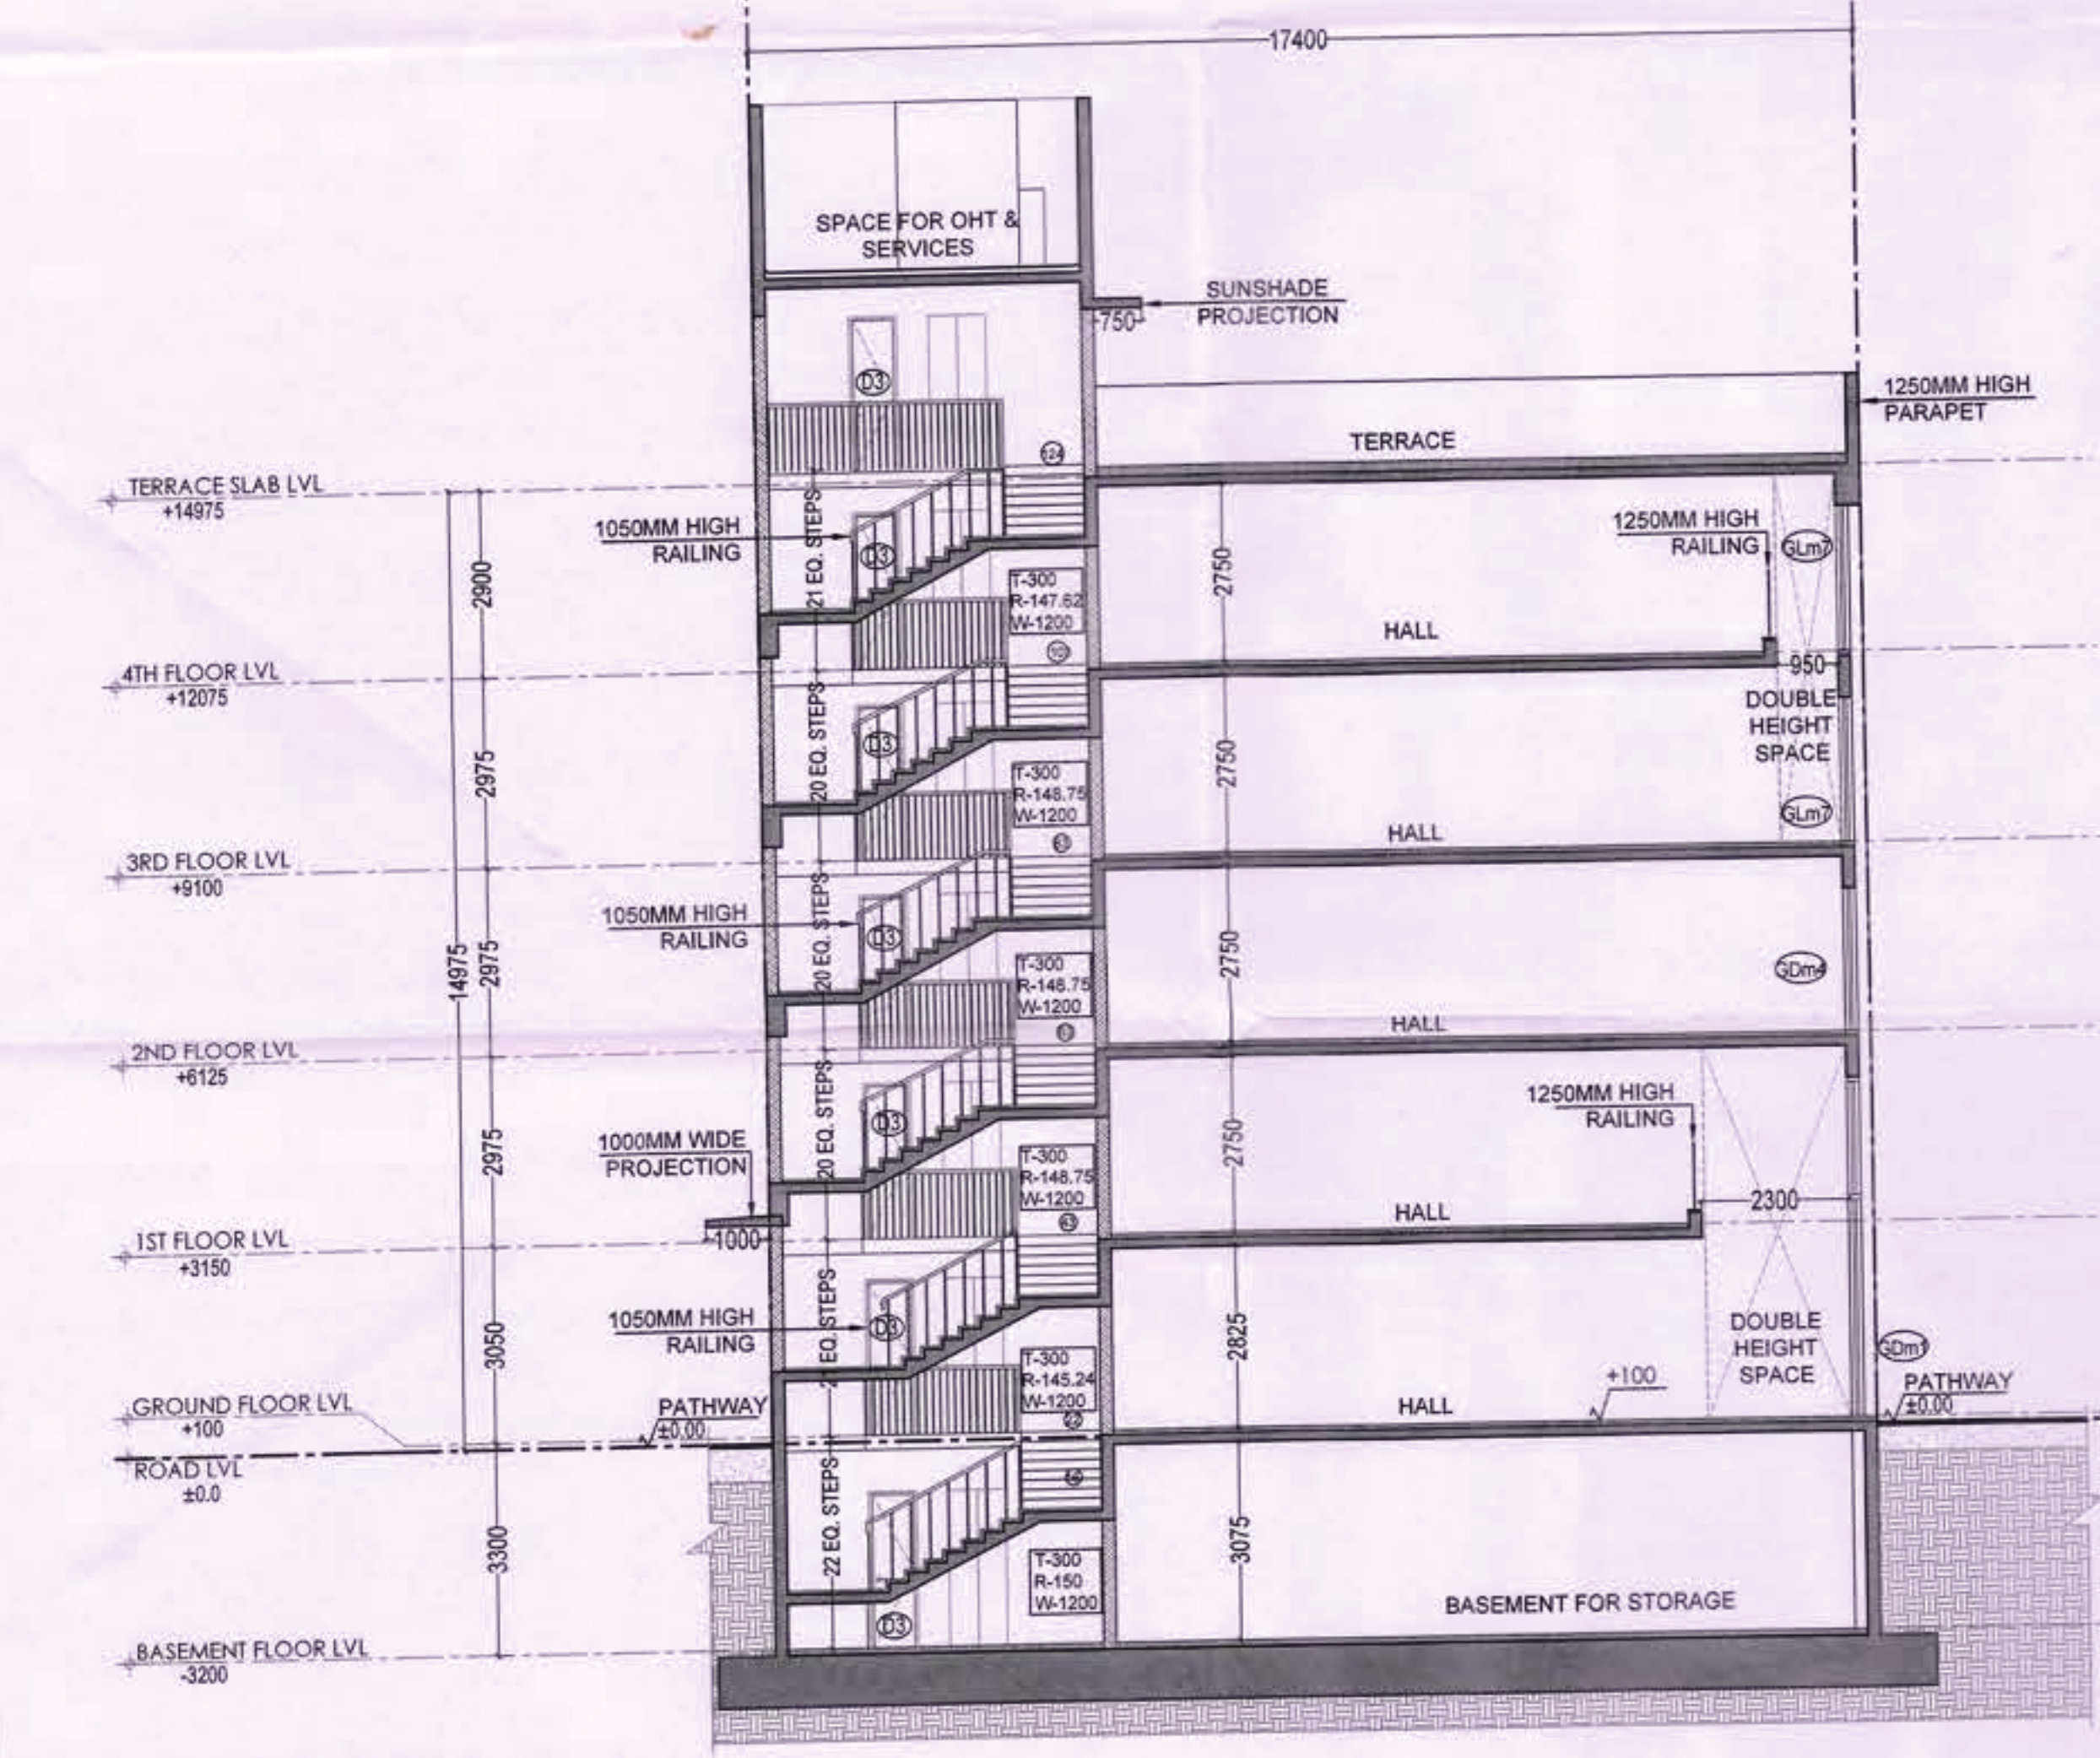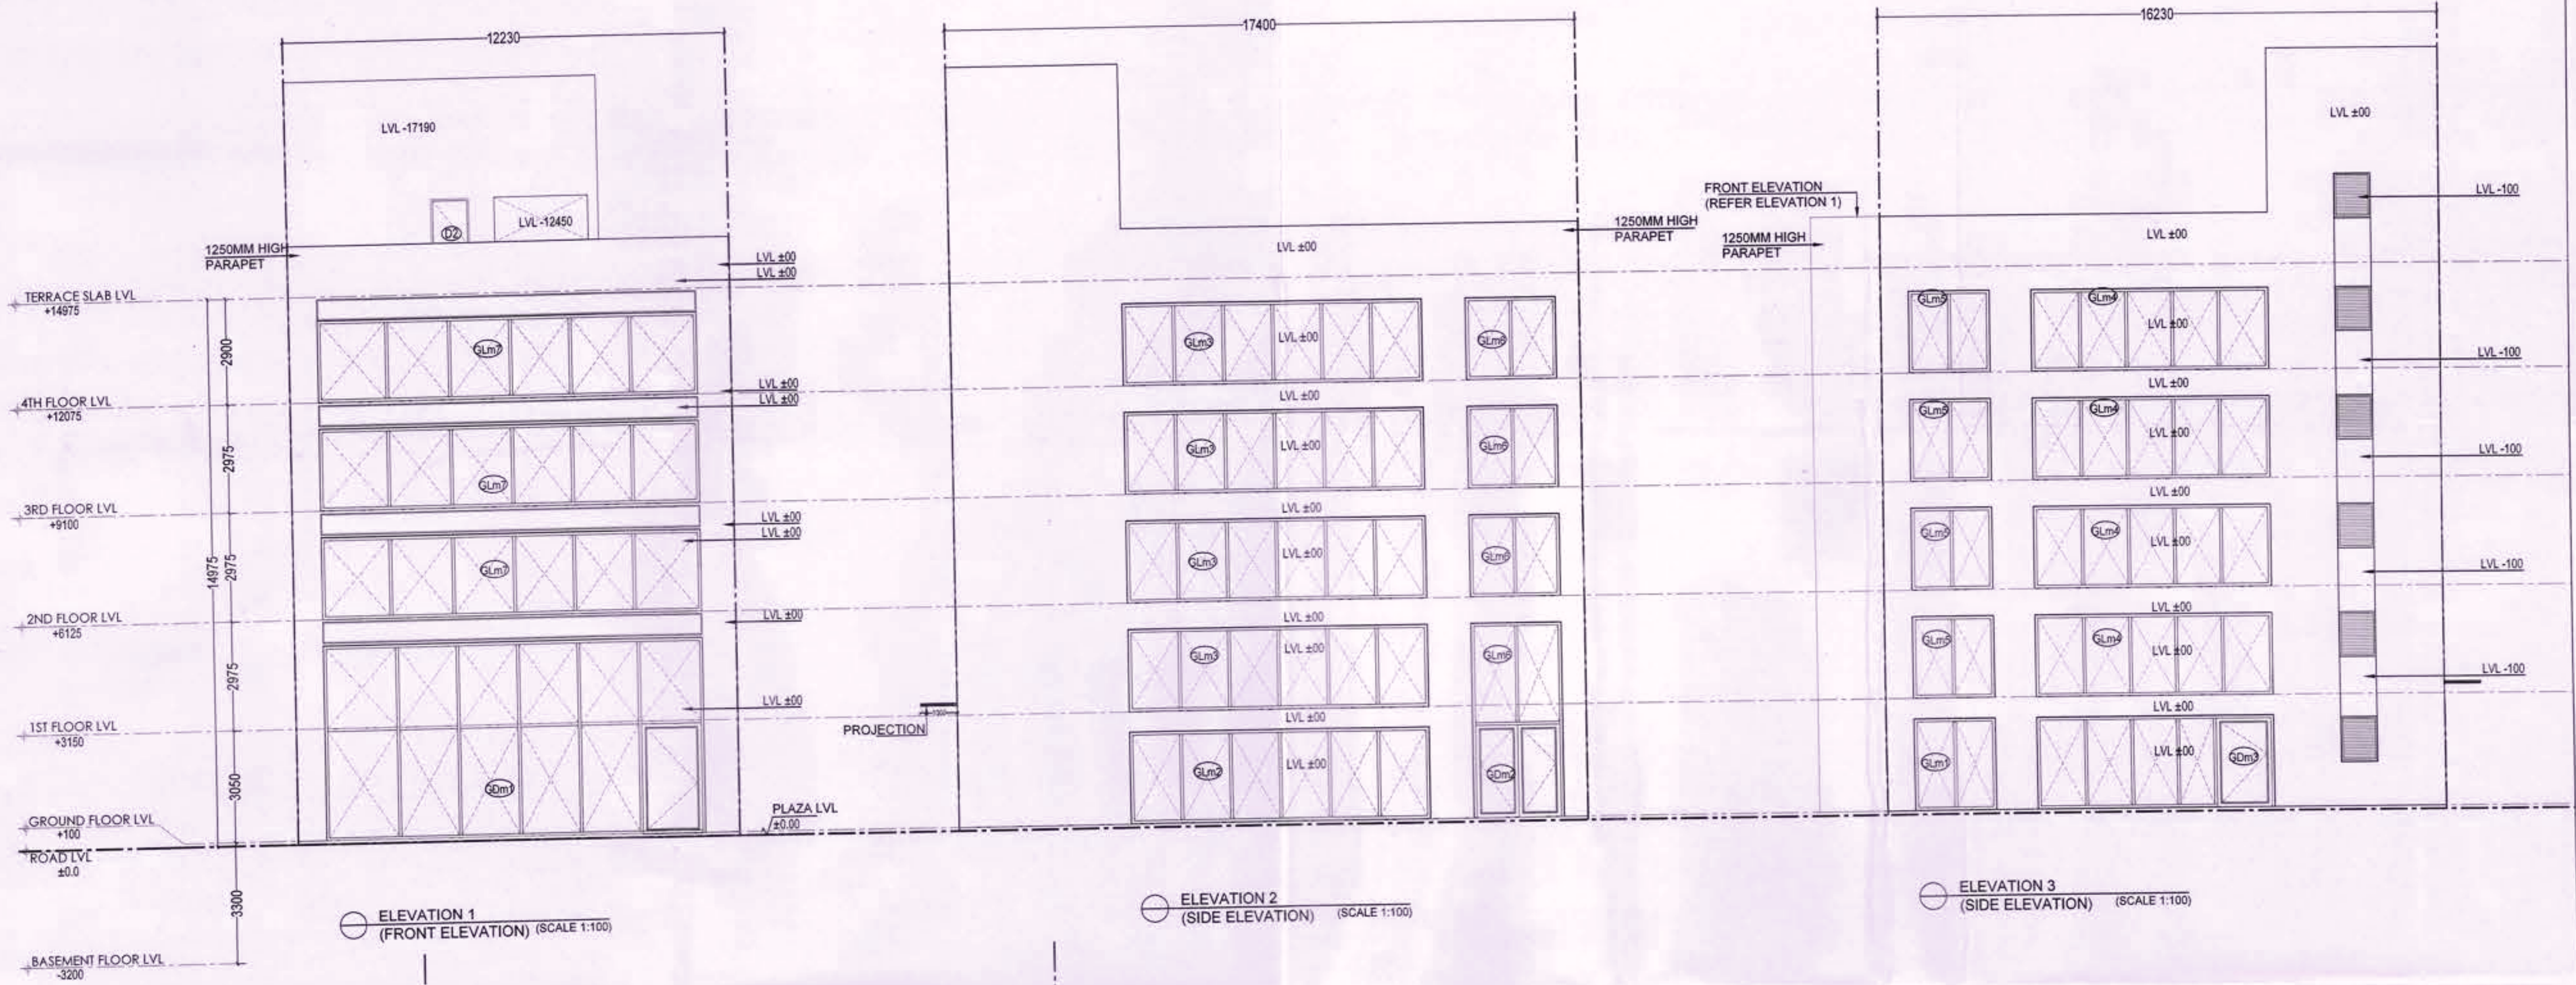

DRG. NO. DG.TCP DATE
KEY PLAN

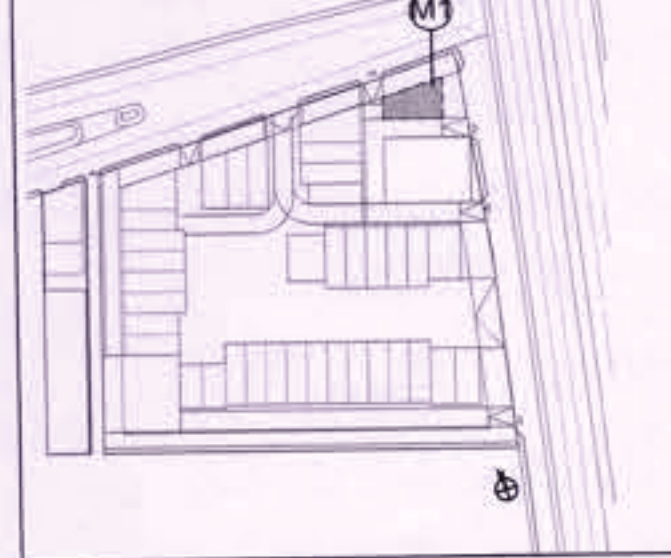

PROJECT TITLE
PROPOSAL FOR COMMERCIAL SITE-2 AREA MEASURING 3.40 ACRES, OWNED AND BEING DEVELOPED BY ADANI BRAHMA SYNERGY PVT. LTD., FALLING IN THE RESIDENTIAL PLOTTED COLONY MEASURING 141.66875 ACRES (LICENCE NO. 64 OF 2010 DATED 21.08.2010) IN SECTOR-60,61,62,63 & 65 GURUGRAM MANESAR URBAN COMPLEX, GURUGRAM.

DATE 13-03-2023
SCALE VARIES (ON A1)
OWNER'S SIGNATURE
ARCHITECT'S SIGNATURE
AUTHORITY SIGNATURE

SHEET TITLE
PLOT M-TYPE CORNER (M1) (SECTION & ELEVATIONS)
SHEET NO. AR-M-201
SHEET SIZE- A1 (841X594 MM)

REFER DRAWING NO. AR-M-101 FOR ALL FLOOR PLANS AND AREA CALCULATIONS.

(RAM AVTAR BASSI) JD (HQ) (SANJAY NARANG) ATP (HQ) (R.S.BATTH) DTP (HQ) (HITESH SHARMA) STP (HQ) (JITENDER SIHAG) CTP (IT&M) (T.L.SATYAPRAKASH, IAS) DGTCP (HR)

DRG. NO. - DG.TCP 9088 (LI) DATE 22.03.23

NOTES

-
- Architectural section drawing of a building showing multiple floors and a staircase. The drawing includes dimensions for floor levels, room heights, and structural elements like railings and stairs.
- Floor Levels (Left Side):**
- TERRACE SLAB LVL +14975
 - 4TH FLOOR LVL +12075
 - 3RD FLOOR LVL +9100
 - 2ND FLOOR LVL +6125
 - 1ST FLOOR LVL +3150
 - GROUND FLOOR LVL +100
 - ROAD LVL ±0.0
 - BASEMENT FLOOR LVL -3200
- Room Heights (Right Side):**
- 2900
 - 2975
 - 2975
 - 2975
 - 3050
 - 3300
- Room Labels and Dimensions:**
- SPACE FOR OHT & SERVICES** (Top)
 - SUNSHADE PROJECTION** (Terrace)
 - TERRACE** (Height: 2750)
 - HALL** (Height: 2750, 2750, 2750, 2825, 3075)
 - BALCONY** (Height: 1800)
 - BASEMENT FOR STORAGE** (Bottom)
- Staircase Details:**
- 21 EQ. STPS
 - 20 EQ. STPS
 - 20 EQ. STPS
 - 20 EQ. STPS
 - 21 EQ. STPS
 - 22 EQ. STPS
- Structural Elements:**
- 1050MM HIGH RAILING
 - 1800MM WIDE PROJECTION
 - 1250MM HIGH RAILING
 - DOUBLE HEIGHT SPACE
 - 1250MM HIGH PARAPET
 - 1250MM HIGH RAILING
- Other Labels:**
- T-300 R-147.62 W-1200
 - T-300 R-148.75 W-1200
 - T-300 R-148.75 W-1200
 - T-300 R-148.2 W-1200
 - T-300 R-150 W-1200
 - GLN5
 - GLN6
 - GLN7
 - GLN8


ELEVATION 1 (FRONT ELEVATION) (SCALE 1:100)

ELEVATION 2 (REAR ELEVATION) (SCALE 1:100)

⊙ ELEVATION 1
(FRONT ELEVATION) (SCALE 1:100)

⊙ ELEVATION 2
(REAR ELEVATION) (SCALE 1:100)

KEY PLAN

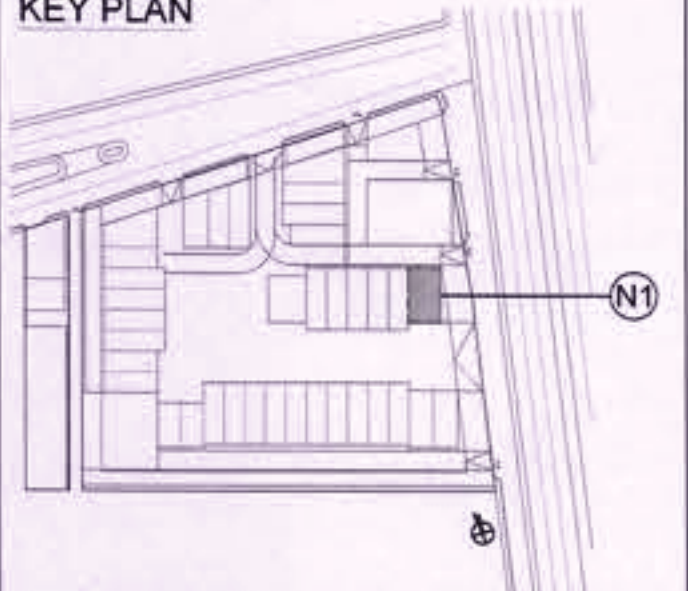

PROPOSAL FOR COMMERCIAL SITE-2
AREA MEASURING 3.40 ACRES, OWNED
AND BEING DEVELOPED BY ADANI
BRAHMA SYNERGY PVT. LTD., FALLING IN
THE RESIDENTIAL PLOTTED COLONY
MEASURING 141.66875 ACRES (LICENCE
NO. 64 OF 2010 DATED 21.08.2010) IN
SECTOR-60,61,62,63 & 65 GURUGRAM
MANESAR URBAN COMPLEX, GURUGRAM.

SIGNATURE



ADANI BRAHMA
BY PVT. LTD.

SIGNATURE

Parvati S. Srinivas, Architect
Council of Architects
Registration No. CA/23016

54






A R C O P

REFER DRAWING NO. AR-N-101 &
AR-N-102 FOR ALL FLOOR PLANS
AND AREA CALCULATIONS.


(T.L.SATYAPRAKASH, IAS)
DGTCP (HR)

SUBMISSION DRAWING

- NOTES**
- DIMENSIONS ARE NOT TO BE SCALED.
 - ALL DIMENSIONS ARE IN MM.
 - ALL WINDOW AND VENTILATORS ARE OPENABLE.
 - THIS DRAWING IS TO BE READ IN CONJUNCTION WITH THE SITE PLAN DRAWING NO. AR-001.
 - REFER SHEET NO. AR-002 FOR DOOR WINDOW SCHEDULE.

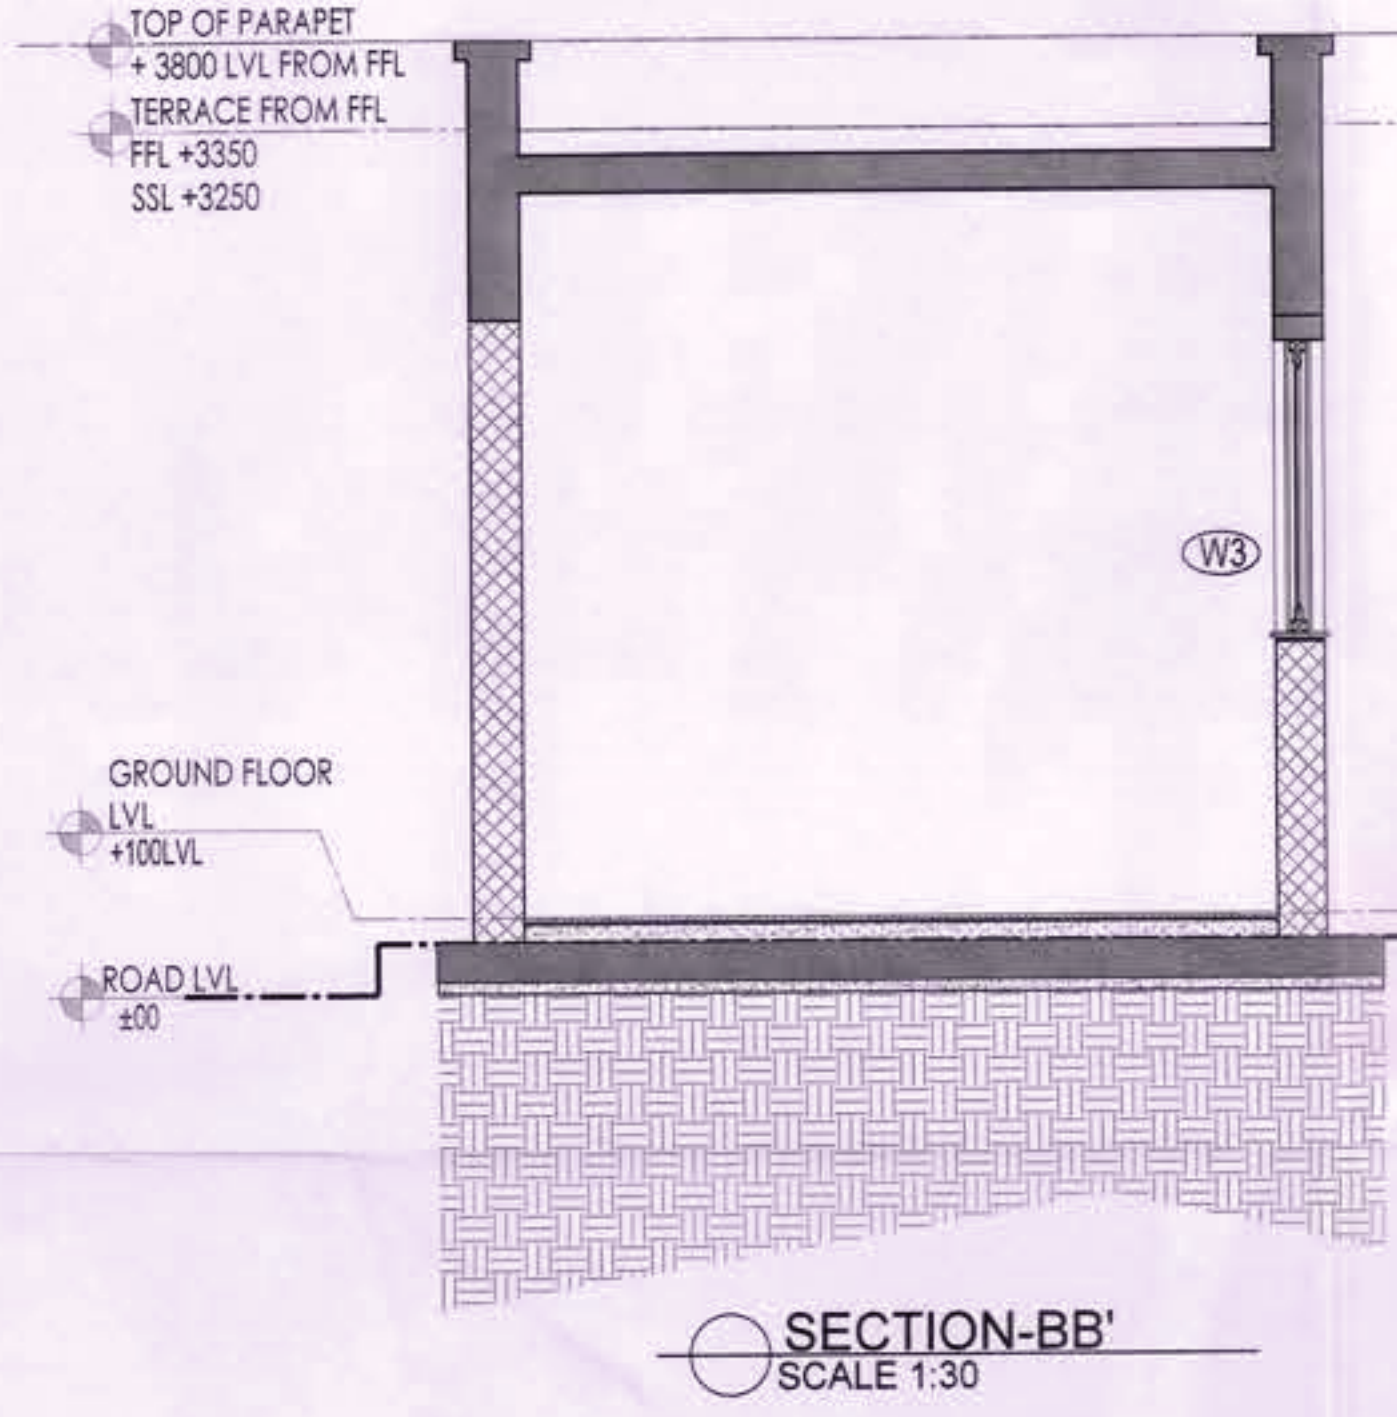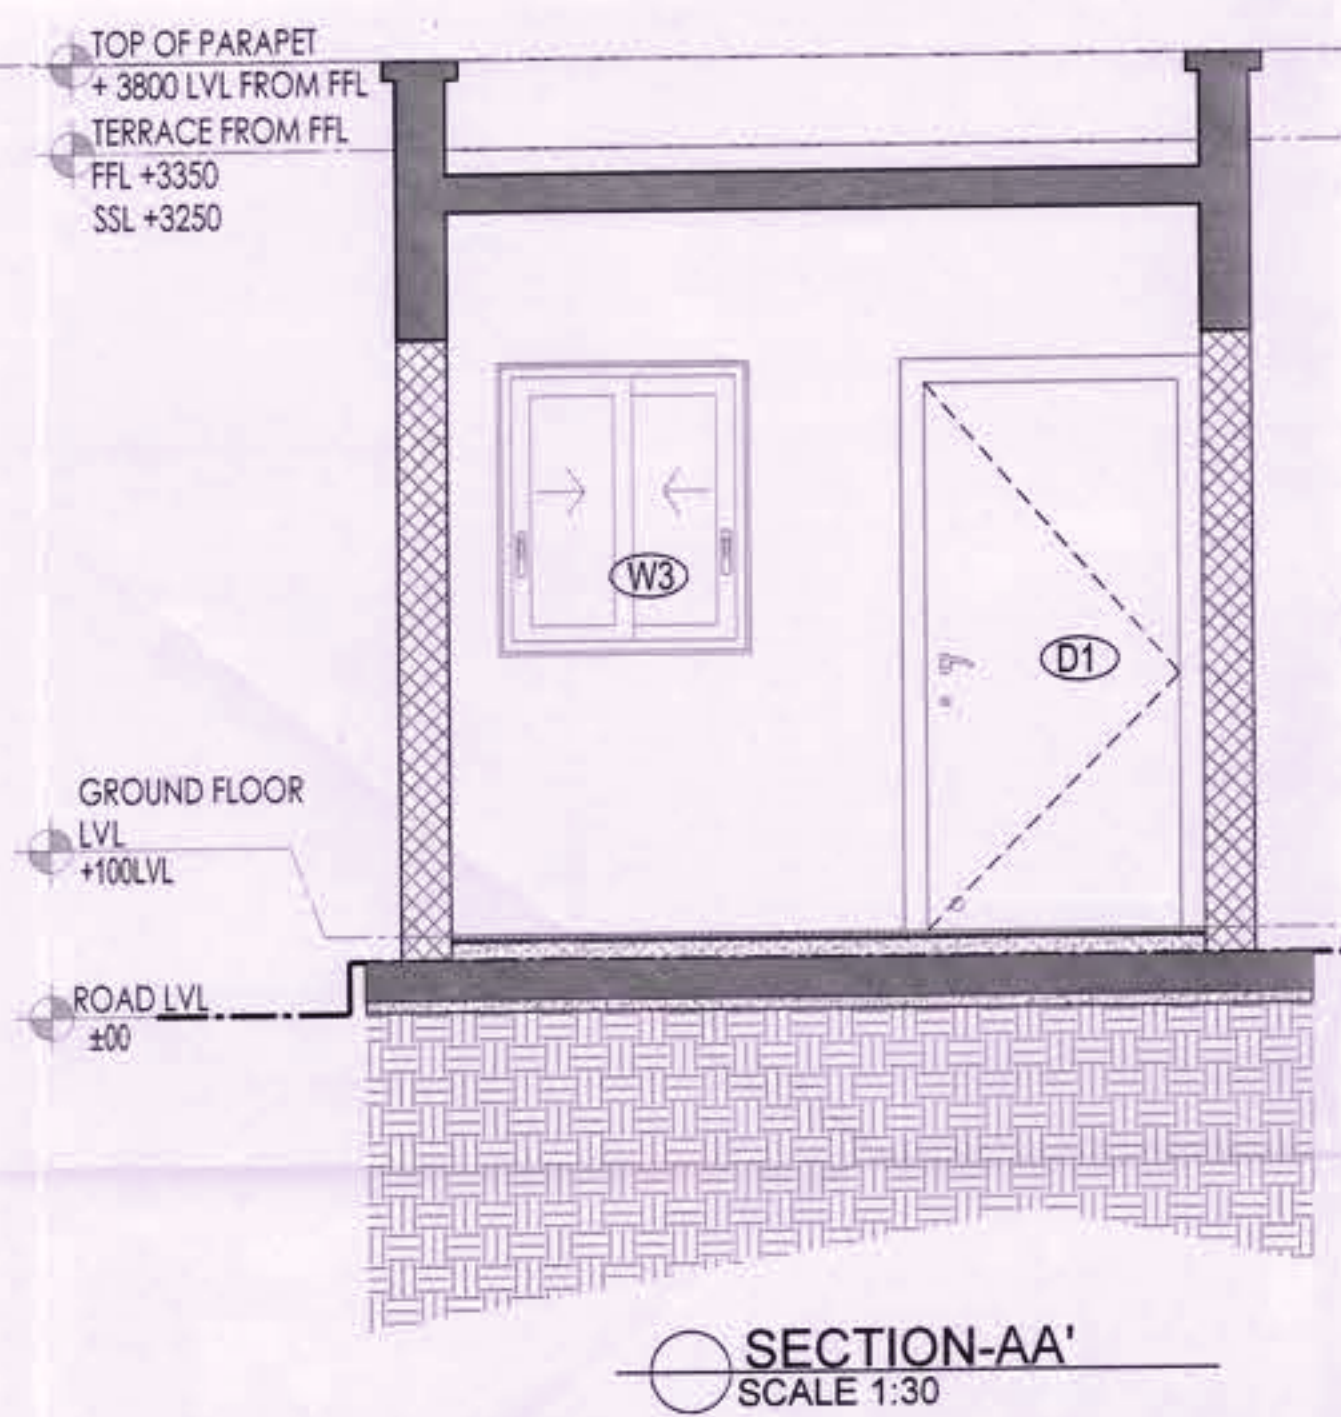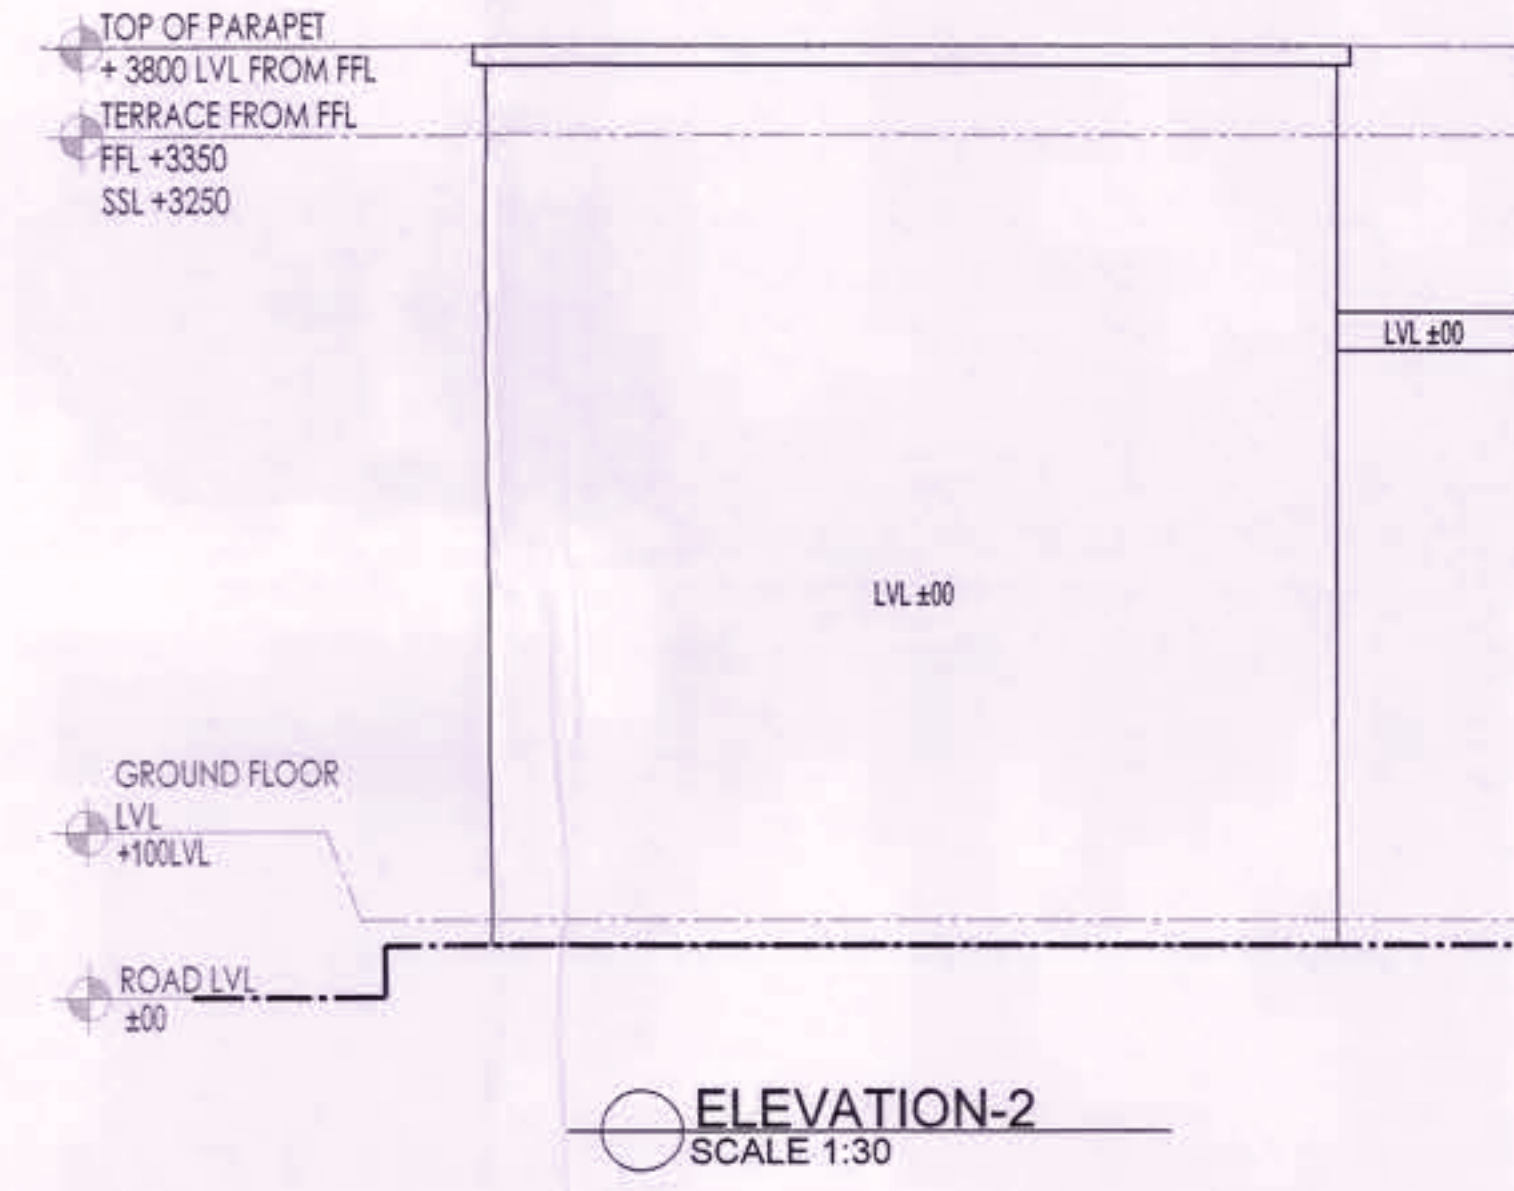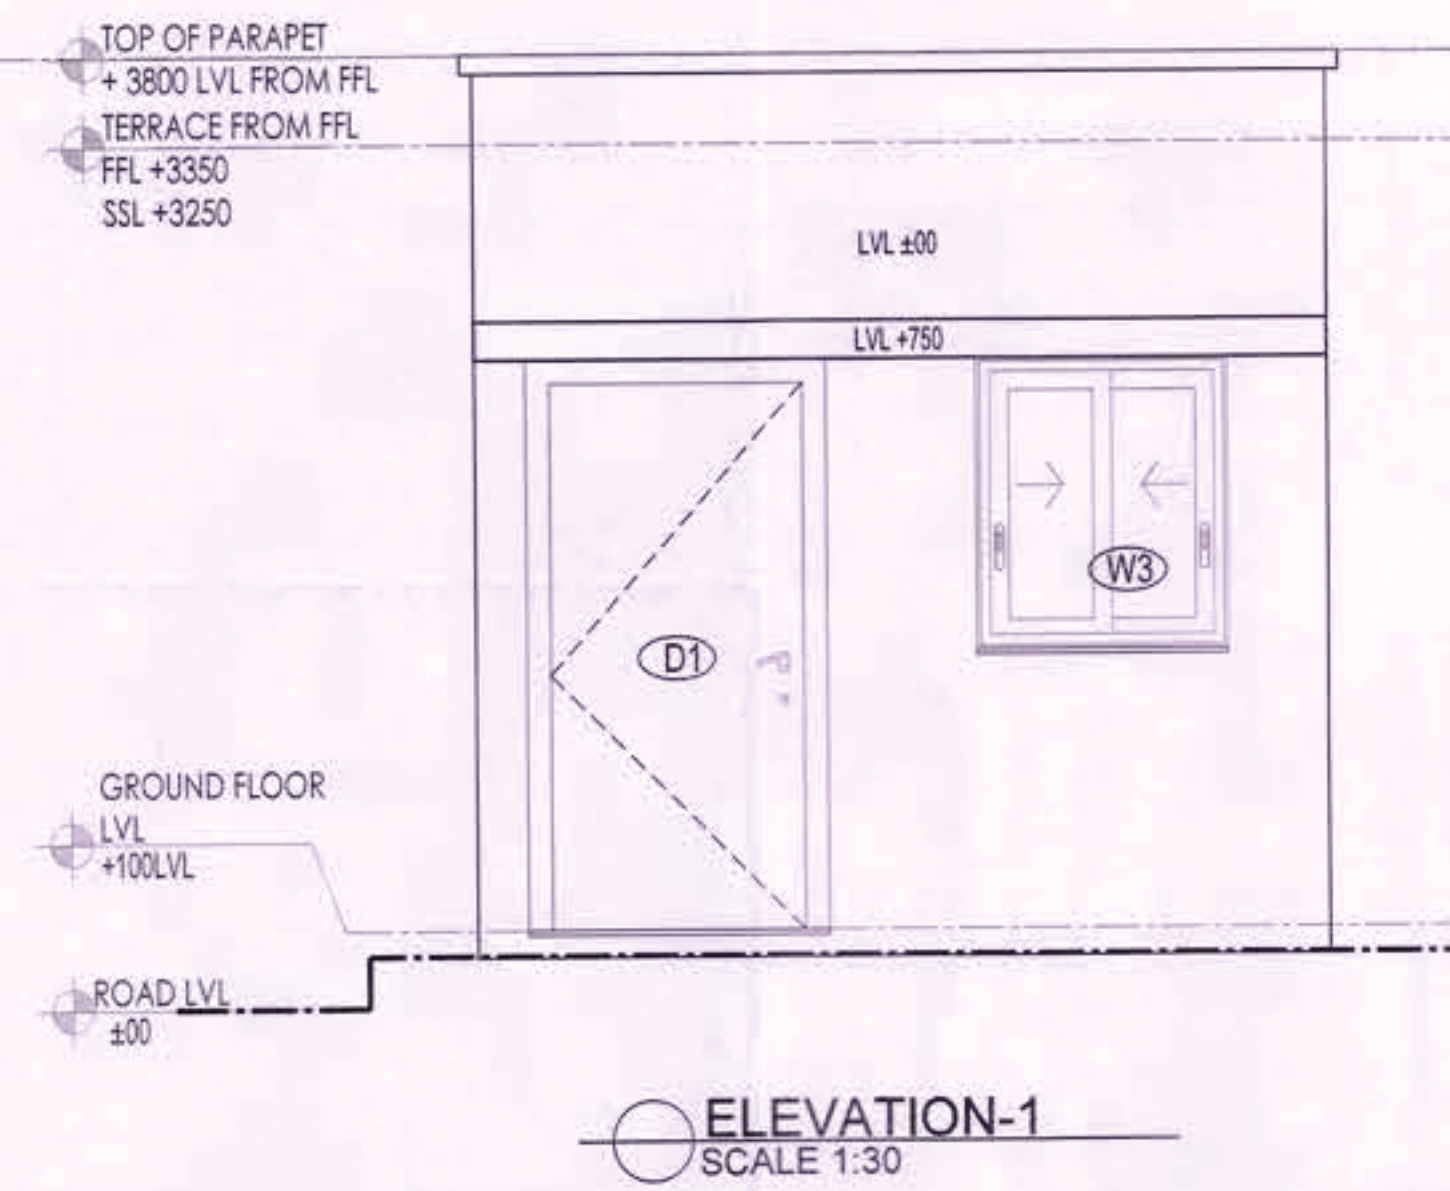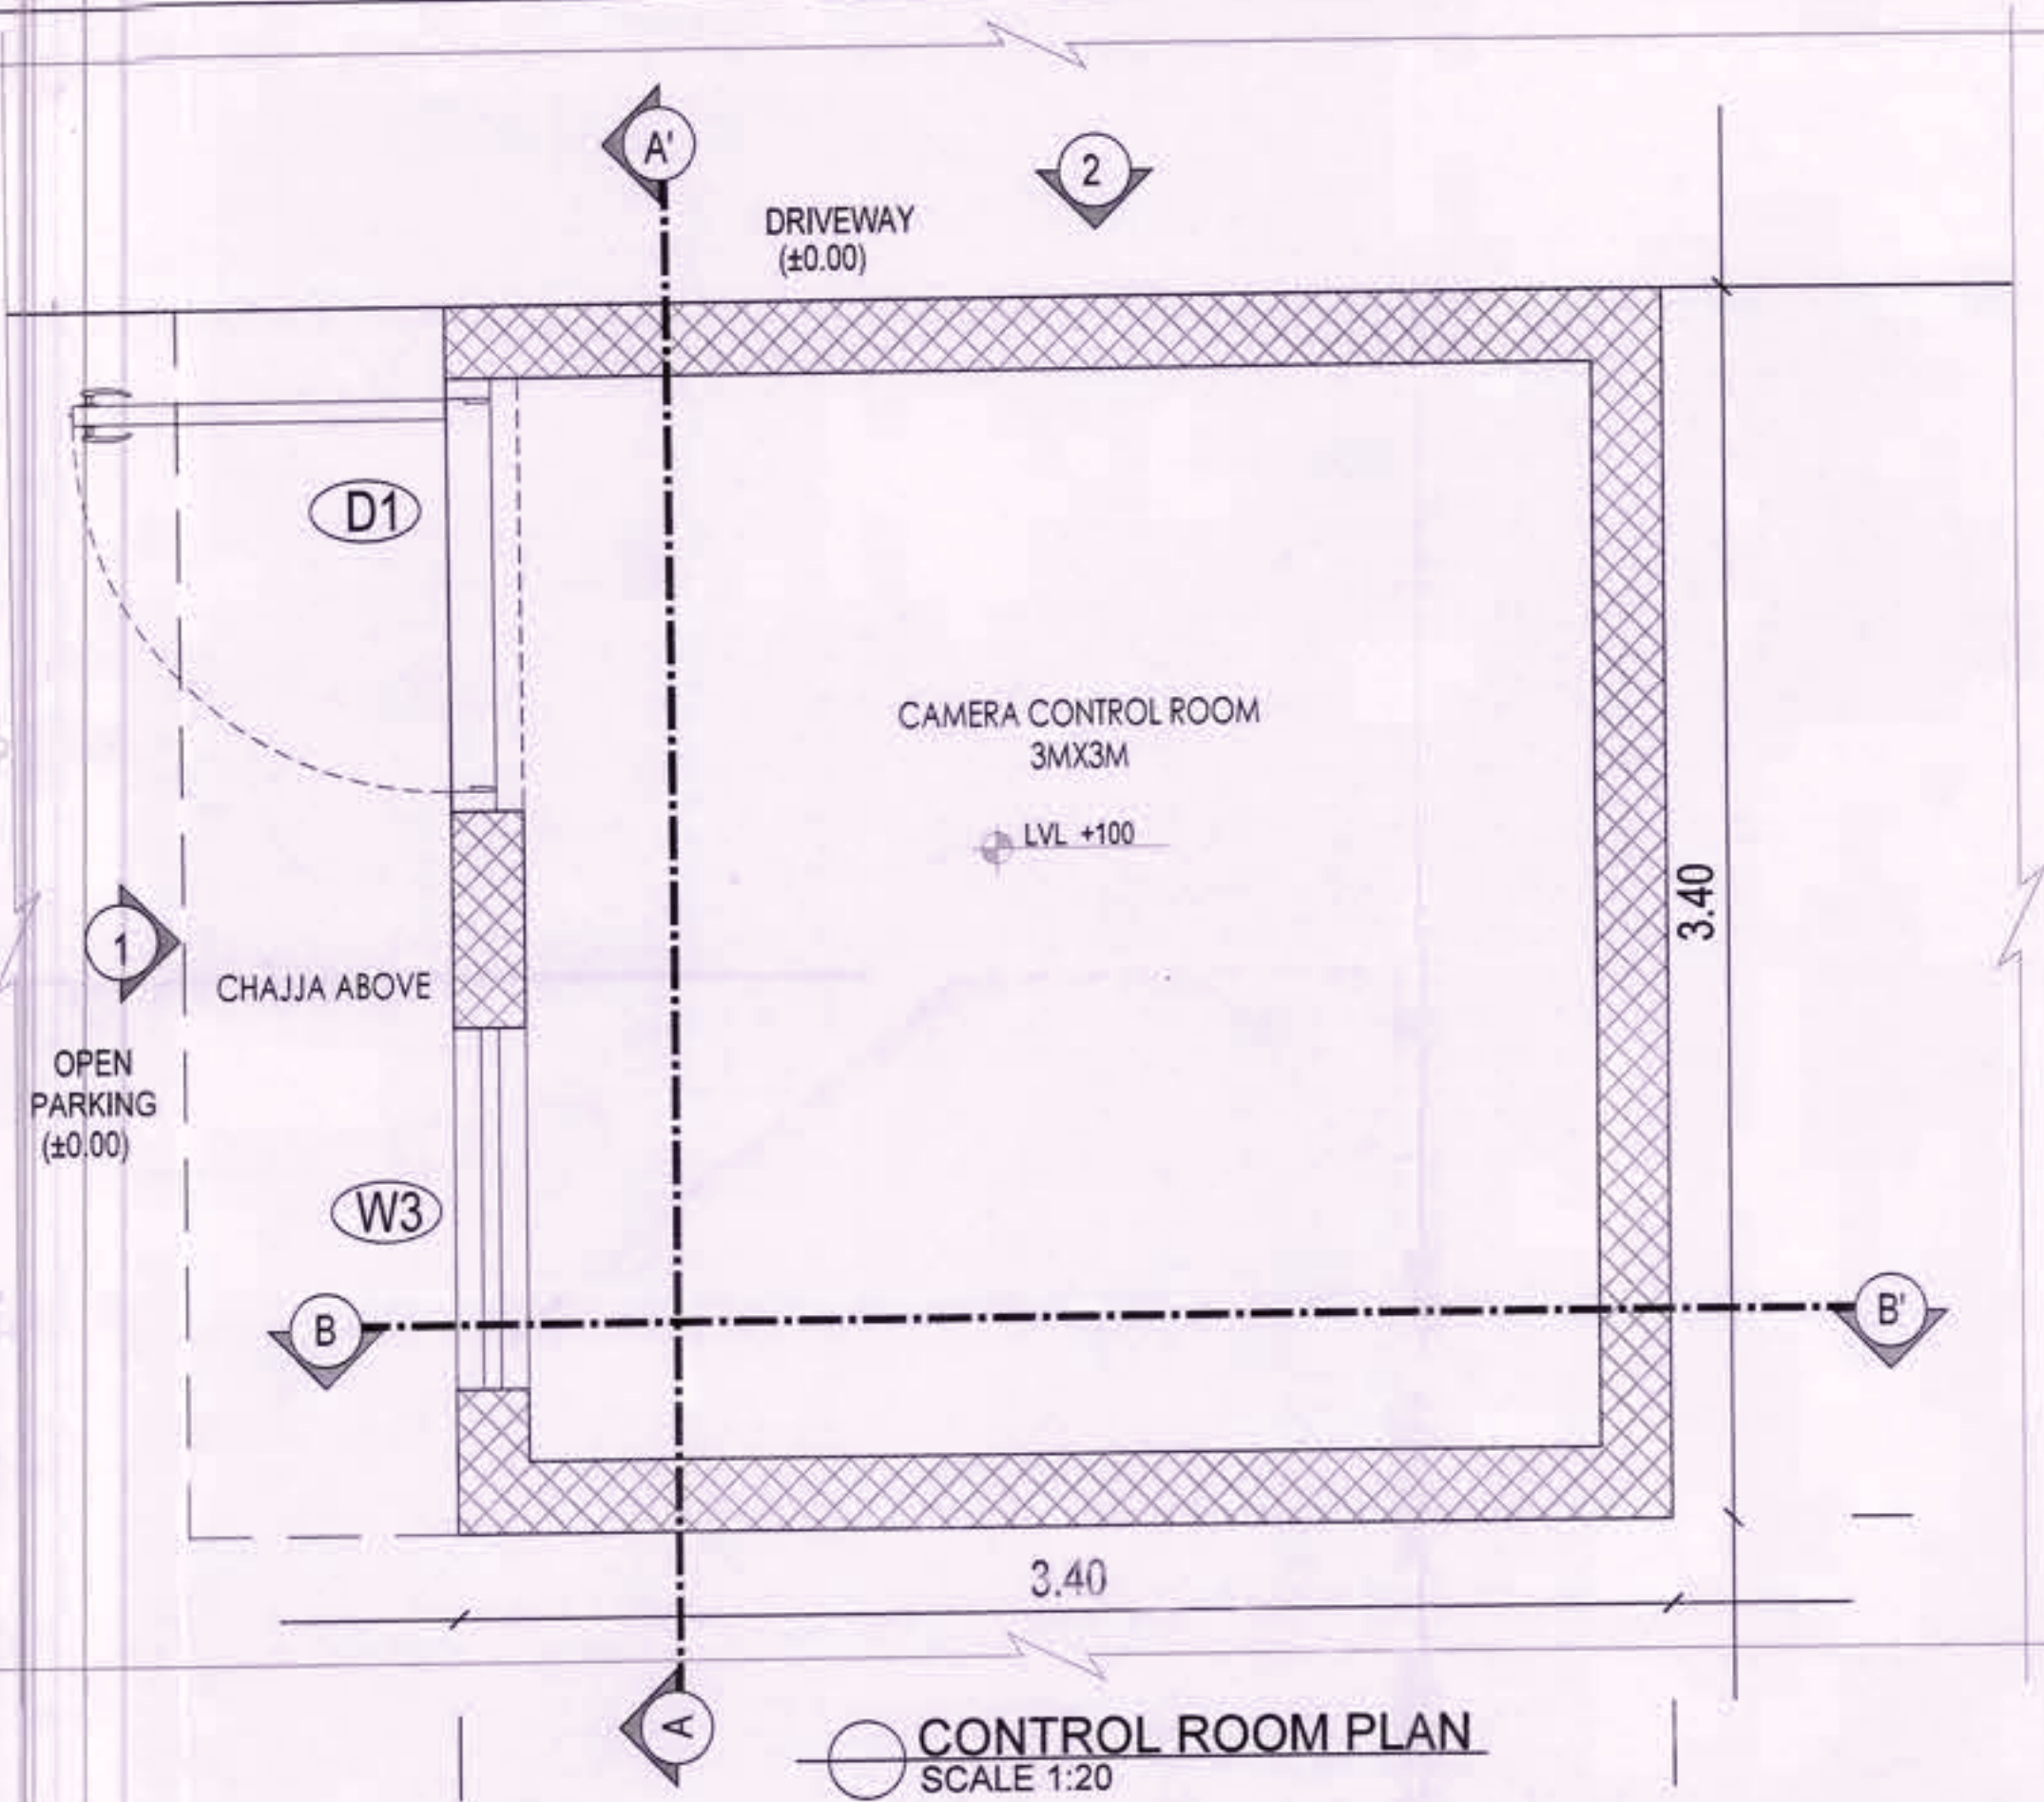

DRG.NO. DG.TCP DATE

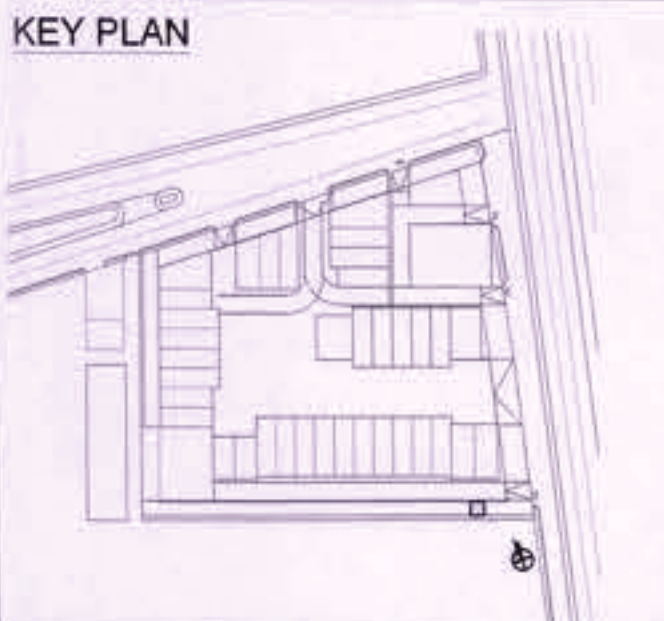

PROJECT TITLE
PROPOSAL FOR COMMERCIAL SITE-2
AREA MEASURING 3.40 ACRES, OWNED
AND BEING DEVELOPED BY ADANI
BRAHMA SYNERGY PVT. LTD., FALLING IN
THE RESIDENTIAL PLOTTED COLONY
MEASURING 141.66875 ACRES (LICENCE
NO. 64 OF 2010 DATED 21.08.2010) IN
SECTOR-60, 61, 62, 63 & 65 GURUGRAM
MANESAR URBAN COMPLEX, GURUGRAM.

DATE 13-03-2023
SCALE VARIES (ON A1)

OWNER'S SIGNATURE ARCHITECT'S SIGNATURE

AUTHORITY SIGNATURE

SHEET TITLE
UTILITY BLOCK
(PLAN, SECTION AND ELEVATIONS)

SHEET NO. AR-U-402

55A

ARCOP

SHEET SIZE- A1 (841X594 MM)

DRG.NO:- DG.TCP 9088(LXI) DATE:- 22-03-23

(RAM AVTAR BASSI)
JD (HQ)

(SANJAY NARANG)
ATP (HQ)

(R.S.BATTH)
DTP (HQ)

(HITESH SHARMA)
STP (HQ)

(JITENDER SIHAG)
CTP (IT&M)

(T.L.SATYAPRAKASH, IAS)
DGTCP (HR)