


This is a "PROVISIONAL BUILDING PLAN"
approved only for the purpose of inviting
objections from the general public

ATP(HQ)
JD.
PA.
A.T.P.

TO BE READ WITH THIS OFFICE
MEMO NO.:
DATED :

01
Elev

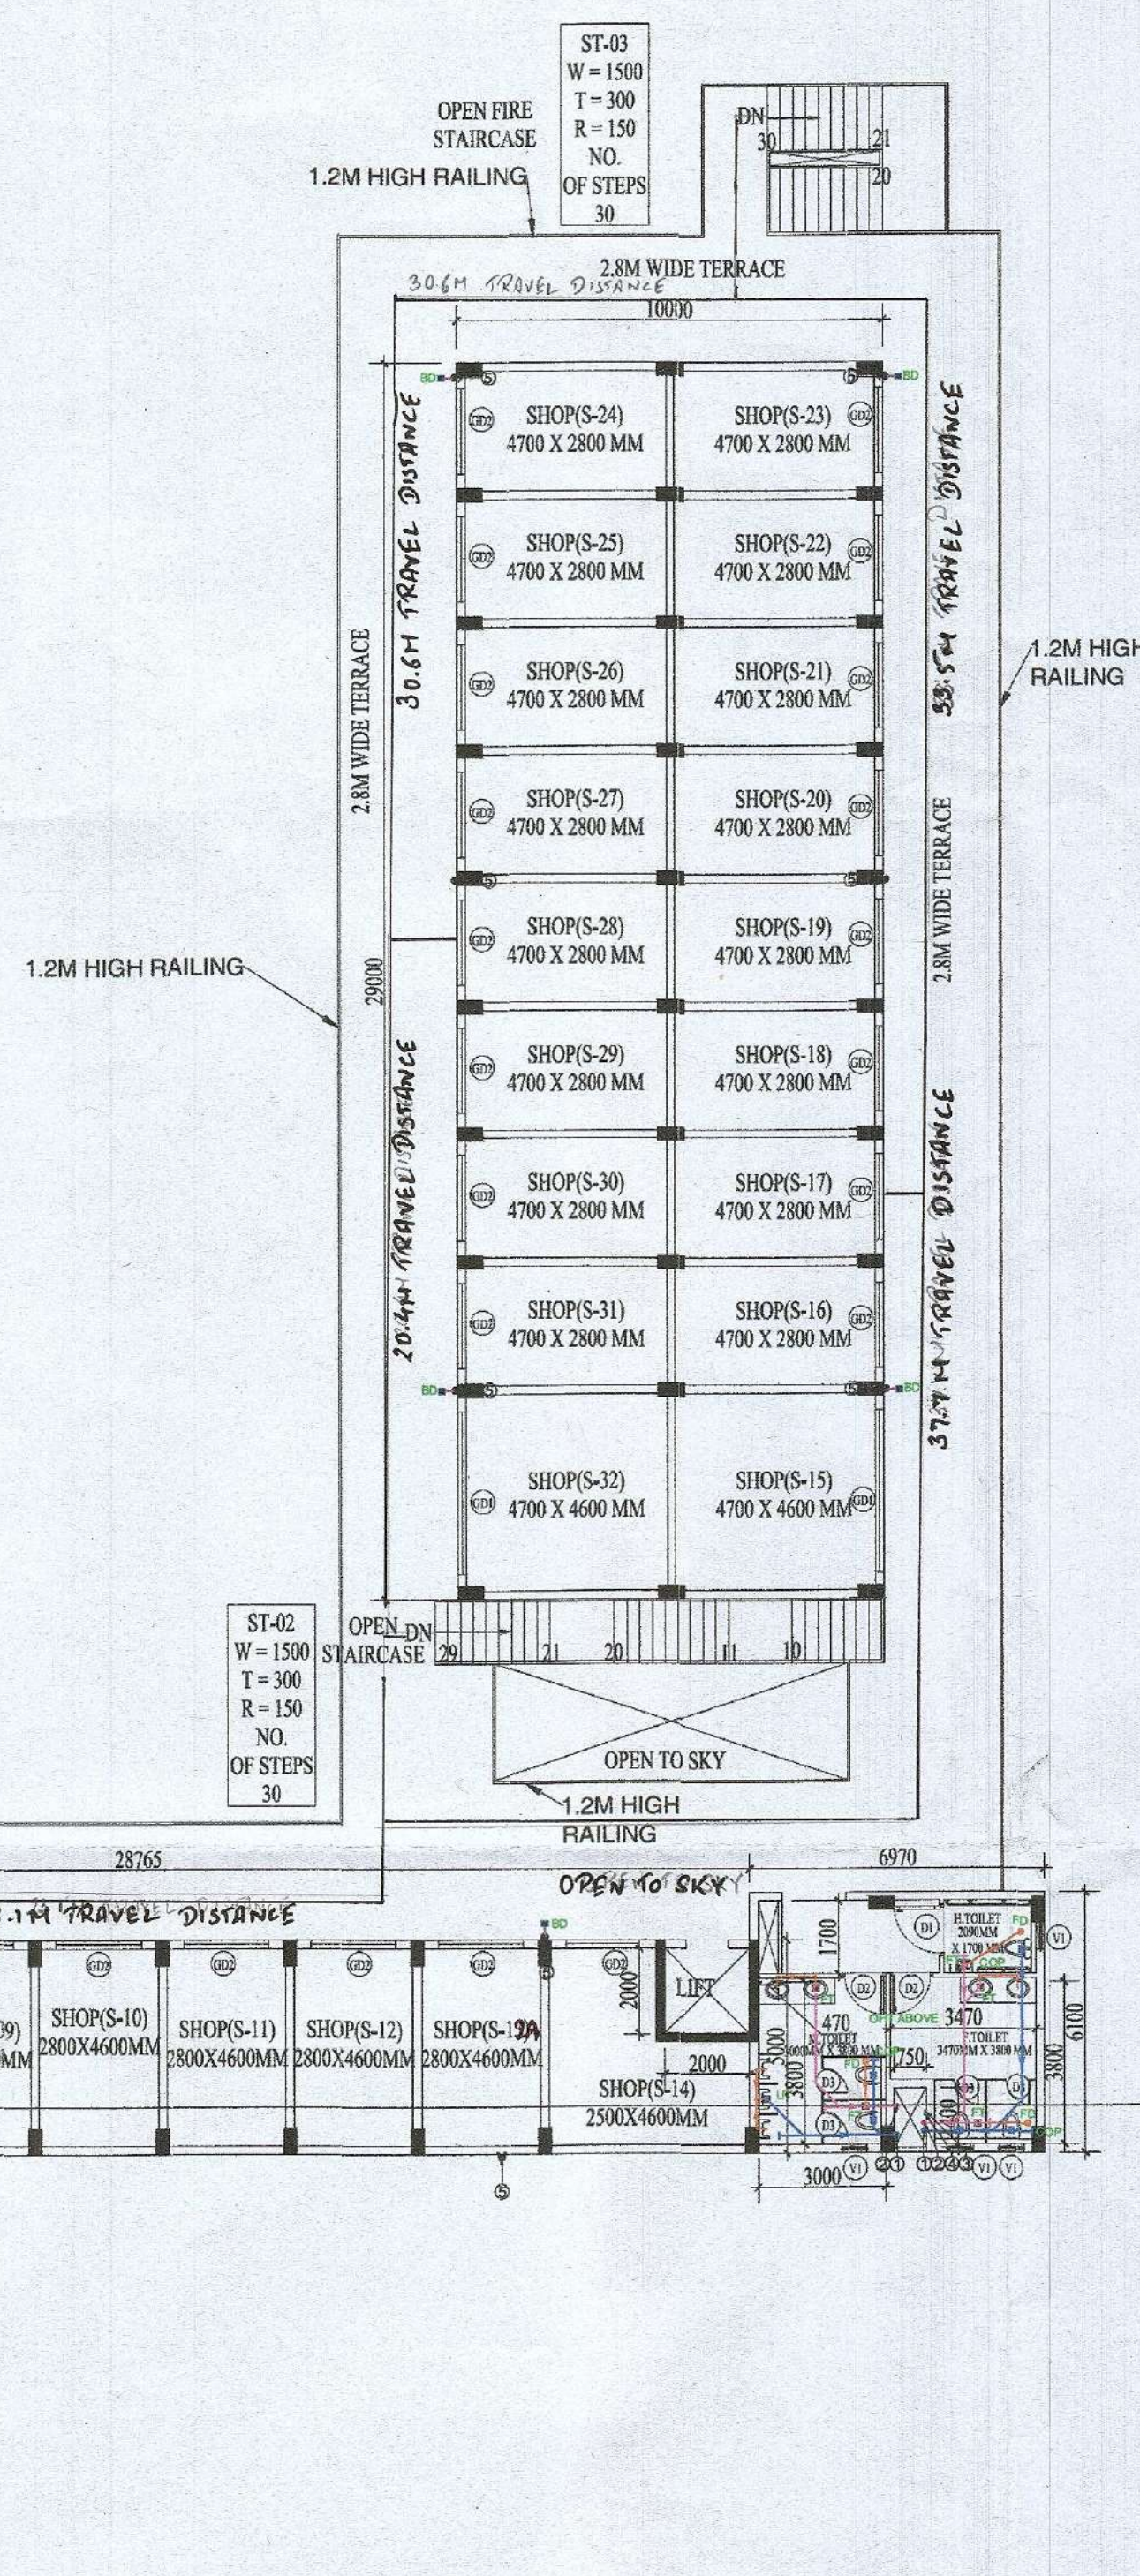


01 SECOND FLOOR PLAN COMMERCIAL 1
Scale: 1:150

SECOND FLOOR - FAR								
S.No.	NAME	SHAPE	LENGTH (L)	WIDTH (B)	HEIGHT (H)	FORMULA	AREA	TOTAL AREA
1. ADDITION - XX								
1	A	Rectangle	10.000	20.000	-	L X B	200.000	200.000
2	B	Rectangle	6.970	6.100	-	L X B	42.517	42.517
3	C	Rectangle	28.760	5.000	-	L X B	143.800	143.800
4	D	Rectangle	14.165	5.000	-	L X B	70.825	70.825
5	E	Triangle	-	1.280	5.000	1/2 * L X B	3.200	6.400
							553.542	
2. DEDUCTION - YY								
S.No.	NAME	SHAPE	LENGTH (L)	WIDTH (B)	HEIGHT (H)	FORMULA	AREA	TOTAL AREA
1	4	Rectangle	2.000	2.000	-	L X B	4.000	4.000
2	5	Rectangle	0.750	1.400	-	L X B	1.050	1.050
3	6	Rectangle	0.470	1.700	-	L X B	0.799	0.799
							5.849	
TOTAL FAR ON SECOND FLOOR (D)							547.693	SQM


Building plans have been checked and found in order
as per Public Health Services point of view.

EE(W/S) GMDA
EE(Ordnance) GMDA
EE(Normal Officer) Infra-II/GMDA
CE(Infra-II) GMDA

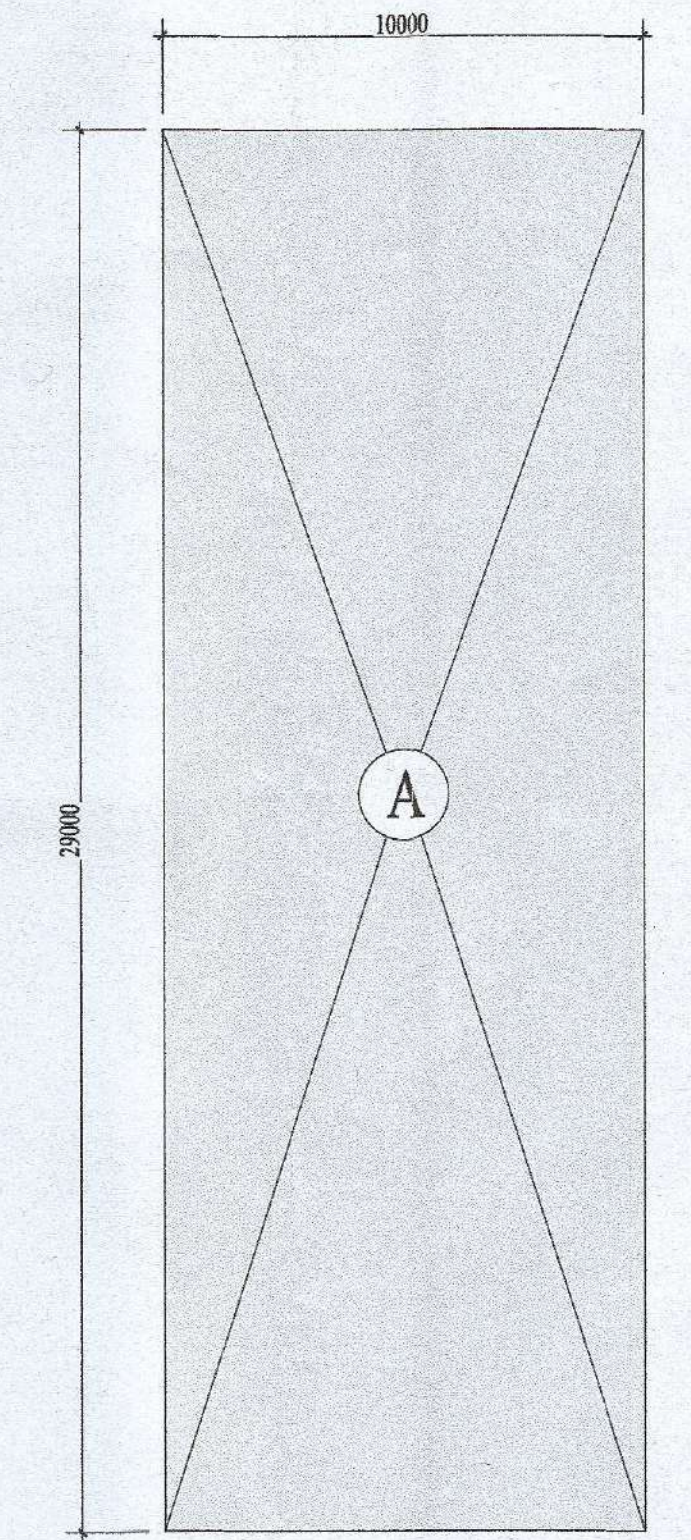

DDT (NO)
Member
BPAC

02 SECOND FLOOR AREA DIAGRAM COMMERCIAL 1
Scale: 1:150

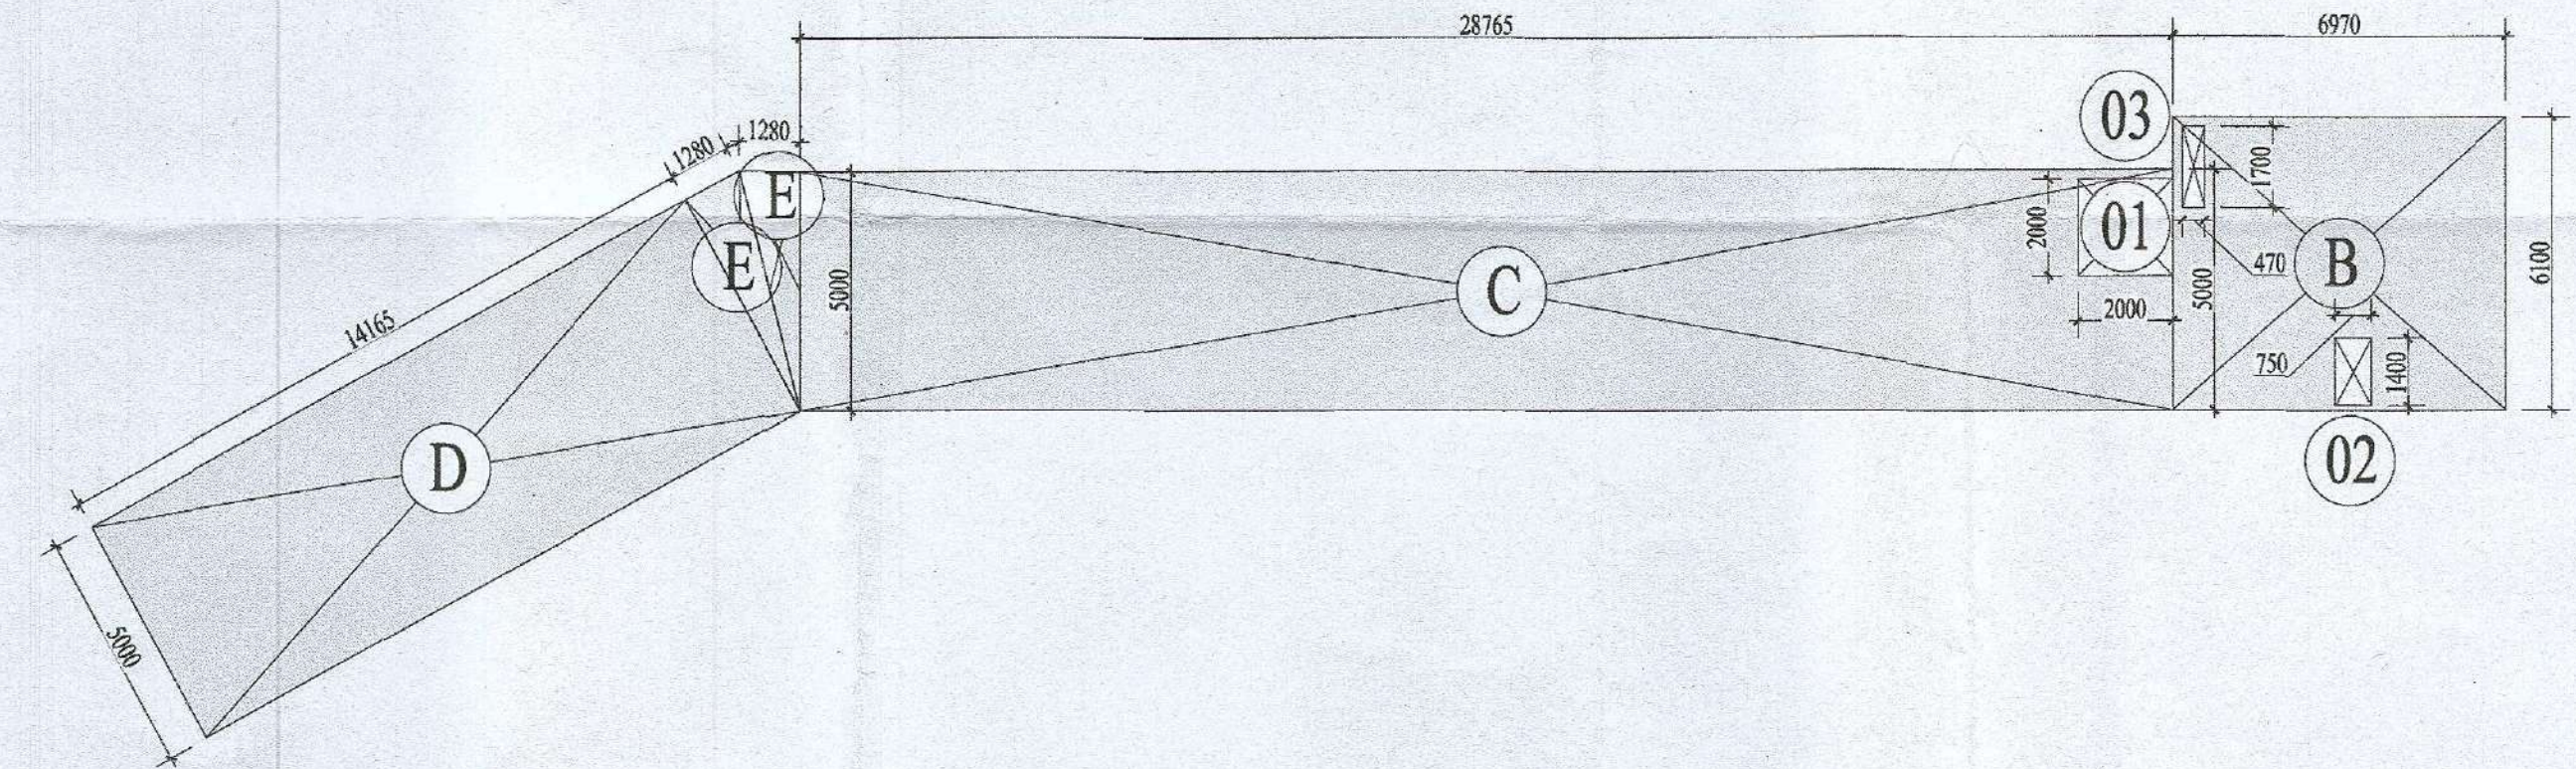

SCHEDULE OF PIPES	
PIPE NO.	DESCRIPTION
(1)	110 UPVC SOIL PIPE
(2)	110 UPVC WASTE PIPE
(3)	DOMESTIC WATER SUPPLY PIPE
(4)	FLUSHING WATER SUPPLY PIPE
(5)	110 OD UPVC RAIN WATER PIPE
(6)	DOMESTIC WATER RISER PIPE
(7)	FLUSHING WATER RISER PIPE
PLUMBING NOTE:	
1.	WASH BASIN TO FLOOR TRAP (FT)
2.	FLOOR DRAIN (FD) TO FLOOR TRAP (FT)
3.	110 OD UPVC PIPE USED FOR SOIL & WASTE
FT	FLOOR TRAP (110 x 110) MM
MT	MULTY TRAP (110 x 60) MM
BD	BALCONY DRAIN (110 x 60) MM

LEGEND:-	
	SEWER MANHOLE (800x900)mm
	EXTERNAL SEWER MANHOLE 910Ø
	200Ø EXTERNAL SEWER PIPE
	CATCH BASIN (CB 600x600)mm
	150Ø STORM WATER LINE
	EXTERNAL STORM MANHOLE 910Ø
	300Ø EXTERNAL STORM WATER LINE

DOOR WINDOW SCHEDULE				
S.No.	Type	Size of Opening	Cill Level	Lintel Level
1	D1	1200 x 2100	00	2100
2	D2	1000 x 2100	00	2100
3	D3	600 x 2100	00	2100
5	GD1	3800 x 2400	00	2400
6	GD2	2000 x 2400	00	2400
7	GD3	2700 x 2400	00	2400
8	GD4	3070 x 2400	00	2400
9	GD5	2815 x 2400	00	2400
11	GD6	2560 x 2400	00	2400
12	GD7	2200 x 2400	00	2400
13	GD8	3675 x 2400	00	2400
14	GD9	3400 x 2400	00	2400
15	GD10	4100 x 2400	00	2400
16	GD11	1900x 2400	00	2400
17	GD12	1800x 2400	00	2400
18	GZ	1240 x 2400	00	2400
19	V1	600 x 900	1500	2400

NOTE: BUILDING WILL BE SPRINKLERED

PRINCIPAL ARCHITECT:

DESIGN FORUM INTERNATIONAL

K-47, KAILASH COLONY, NEW DELHI-110048
PHONE NO.: 011-46556600

OWNER'S SIGNATURE: [Signature]
ARCHITECT'S SIGNATURE: [Signature]

For GLS Infracon Private Limited
Authorised Signatory: [Signature]

APPROVAL OF REVISED & ADDITIONALLY PROPOSED
BUILDING PLANS FOR AFFORDABLE GROUP HOUSING
COLONY FOR AN AREA MEASURING 7.5375 ACRE
(LICENCE NO. 34 OF 2020 DATED 30.10.2020 AND
LICENCE NO. 160 OF 2022 DATED 04.10.2022) IN
SECTOR-81, GURUGRAM BEING DEVELOPED BY GLS
INFRACON PVT. LTD.

DRAWING TITLE:
COMMERCIAL 1 Second Floor Plan , Area Diagrams &
Area Chart

SHEET NO.
13

SCALE : 1:150
DATE : 17.11.2022