


ATP (HQ) S.T.P. (HQ) S.T.P. (G) S.T.P. (H)  
Member Member Member Member  
B.P.A.C. B.P.A.C. B.P.A.C. B.P.A.C.  
ATP (HQ) (Dinesh Kumar) PA (HQ)  
JD. PA A.T.P.

TO BE READ WITH THIS OFFICE  
MEMO NO.:  
DATED:

Building plans have been checked and found in order as per Public Health Services point of view.

EE (W/S) GMD EE (Drainage) GMD EE (W/S) GMD  
EE (Nodal Officer) Infra-II, GMD CE (Infra-II) GMD

Member  
B.P.A.C.

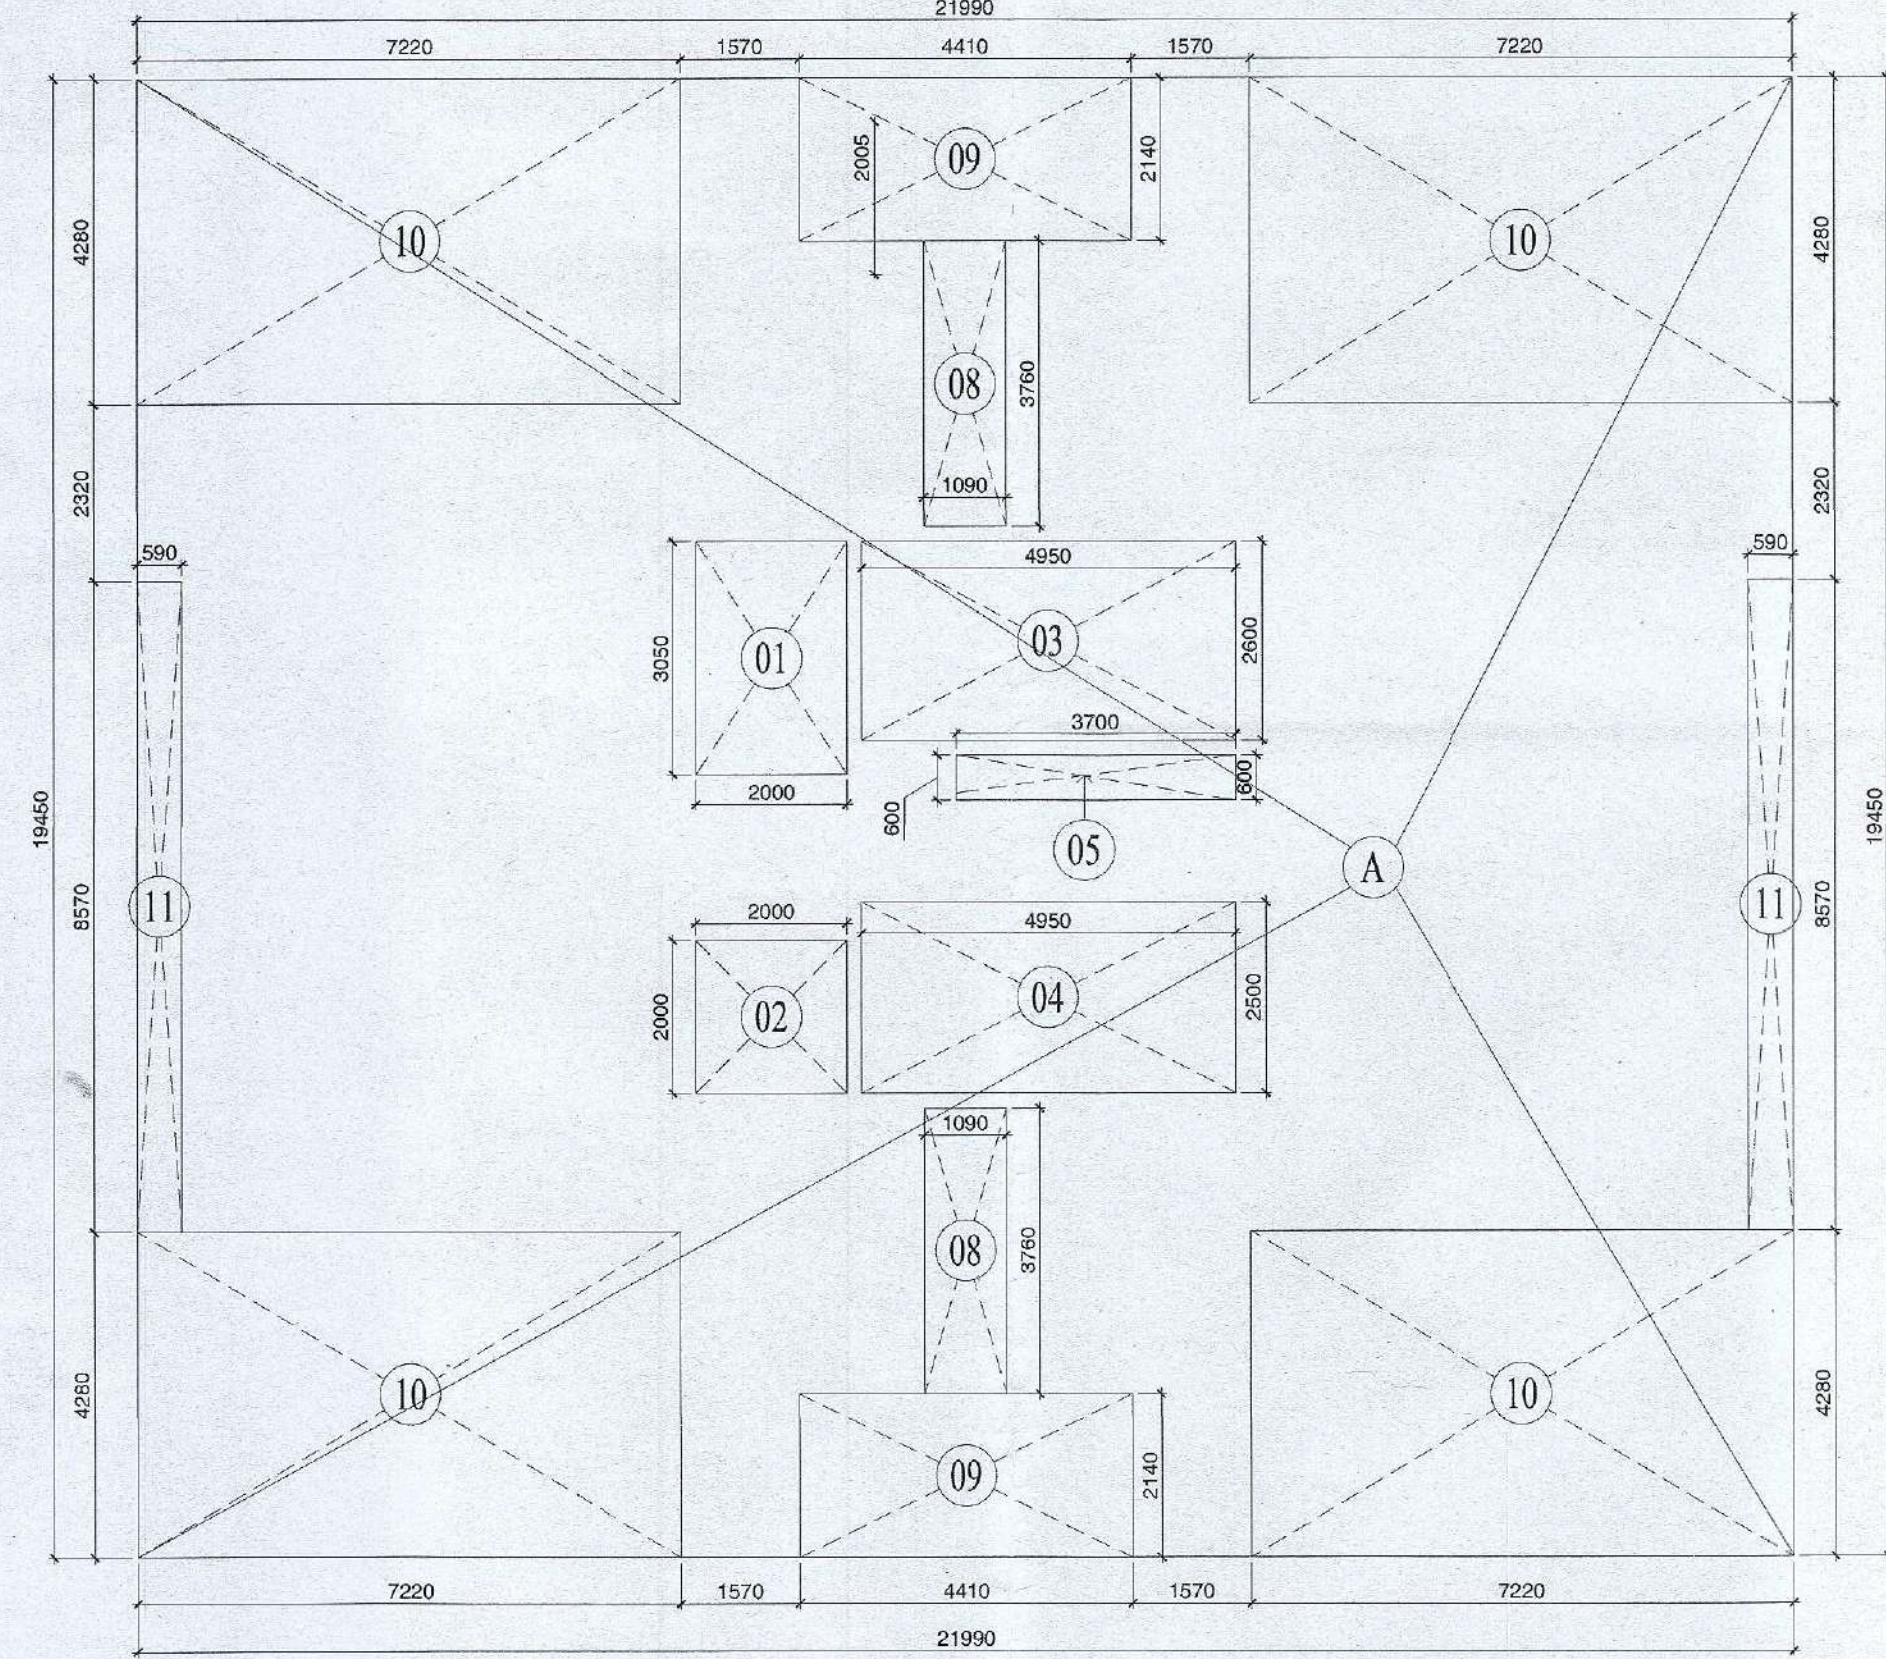

04 14th FLOOR AREA DIAGRAM TOWER F & G  
Scale: 1:100

| No. | DESCRIPTION                 |
|-----|-----------------------------|
| 1.  | 110 UPVC Soil pipe          |
| 2.  | 110 UPVC Water pipe         |
| 3.  | 90 Ø Vent pipe              |
| 4.  | Domestic water supply pipe  |
| 5.  | Flushing water supply pipe  |
| 6.  | 110 Ø UPVC Rain water pipe  |
| 7.  | Domestic water Riser pipe   |
| 8.  | Flushing water Riser pipe   |
| 9.  | 75 Ø D UPVC Rain water pipe |

| 14th FLOOR F.A.R. CALCULATION OF TOWER F & G |      |           |            |           |            |         |                           |          |            |
|----------------------------------------------|------|-----------|------------|-----------|------------|---------|---------------------------|----------|------------|
| 1. ADDITION - XX                             |      |           |            |           |            |         |                           |          |            |
| S.No.                                        | NAME | SHAPE     | LENGTH (L) | WIDTH (B) | HEIGHT (H) | FORMULA | AREA                      | QUANTITY | TOTAL AREA |
| 1                                            | A    | Rectangle | 21.990     | 19.450    | -          | L X B   | 427.706                   | 1        | 427.706    |
| 1. TOTAL ADDITION                            |      |           |            |           |            |         |                           |          | 427.706    |
| 2. DEDUCTION - YY                            |      |           |            |           |            |         |                           |          |            |
| 1                                            | 1    | Rectangle | 2.000      | 3.050     | -          | L X B   | 6.100                     | 1        | 6.100      |
| 2                                            | 2    | Rectangle | 2.000      | 2.000     | -          | L X B   | 4.000                     | 1        | 4.000      |
| 3                                            | 3    | Rectangle | 4.950      | 2.600     | -          | L X B   | 12.870                    | 1        | 12.870     |
| 4                                            | 4    | Rectangle | 4.950      | 2.500     | -          | L X B   | 12.375                    | 1        | 12.375     |
| 5                                            | 5    | Rectangle | 3.700      | 0.800     | -          | L X B   | 2.960                     | 1        | 2.960      |
| 6                                            | 6    | Rectangle | 1.090      | 3.750     | -          | L X B   | 4.088                     | 2        | 8.177      |
| 7                                            | 7    | Rectangle | 4.410      | 2.140     | -          | L X B   | 9.437                     | 2        | 18.875     |
| 8                                            | 8    | Rectangle | 7.220      | 4.280     | -          | L X B   | 30.902                    | 4        | 123.608    |
| 9                                            | 9    | Rectangle | 0.590      | 8.570     | -          | L X B   | 5.056                     | 2        | 10.113     |
| 2. TOTAL DEDUCTION                           |      |           |            |           |            |         |                           |          | 198.356    |
| TOTAL F.A.R. ON 14TH FLOOR OF TOWER F & G    |      |           |            |           |            |         | ADDITION (XX) - DEDUCTION |          | SQM.       |
|                                              |      |           |            |           |            |         | 229.350                   |          | SQM.       |

| DOOR WINDOW SCHEDULE |      |              |            |              |                |
|----------------------|------|--------------|------------|--------------|----------------|
| S.No.                | Type | Opening Size | Cill Level | Lintel Level | Description    |
| 01                   | FD   | 1050x2100    | 00         | 2100         | Entrance Lobby |
| 02                   | D2   | 900x2100     | 00         | 2100         | Bedroom        |
| 03                   | D3   | 750x2100     | 00         | 2100         | Toilet         |
| 04                   | FD   | 1050x2100    | 00         | 2100         | Staircase      |
| 05                   | SD1  | 2250x2100    | 00         | 2100         | BEDROOM        |
| 06                   | SD2  | 2005x2100    | 00         | 2100         | BEDROOM        |
| 07                   | SD3  | 1950x2100    | 00         | 2100         | BEDROOM        |
| 08                   | SD4  | 1800x2100    | 00         | 2100         | BEDROOM        |
| 09                   | SD5  | 1560x2100    | 00         | 2100         | BEDROOM        |
| 10                   | SD6  | 1250x2100    | 00         | 2100         | BEDROOM        |
| 11                   | W    | 1800x1050    | 1050       | 2100         | BEDROOM        |
| 12                   | KW   | 900x1050     | 1050       | 2100         | BEDROOM        |
| 13                   | V    | 600x600      | 1500       | 2100         | TOILET         |

14 FD 600x1650 450 2100 LV Shaft (2 No. Pdr Rated)  
15 FD 1200x1650 450 2100 E.Lat. Shaft (2 No. Pdr Rated)

PRINCIPAL ARCHITECT:



DESIGN FORUM  
INTERNATIONAL

K-47, KAILASH COLONY, NEW DELHI-110048  
PHONE NO.: 011-46556600

OWNER'S SIGNATURE

ARCHITECT'S SIGNATURE

For GLS Infra Private Limited

Authorised Signatory

ANOTEVATIA  
B. Arch. (Hons.)  
CA/55/1873

APPROVAL OF REVISED & ADDITIONALLY PROPOSED  
BUILDING PLANS FOR AFFORDABLE GROUP HOUSING  
COLONY FOR ON AREA MEASURING 7.5375 ACRE  
(LICENCE NO. 34 OF 2020 DATED 30.10.2020 AND  
LICENCE NO. 160 OF 2022 DATED 04.10.2022) IN  
SECTOR-81, GURUGRAM BEING DEVELOPED BY GLS  
INFRACON PVT. LTD.

DRAWING TITLE:

Tower - F, G 14th Floor Plan Area Diagrams & Area Chart

SHEET NO.

6

SCALE: 1:100, 150

DATE: 22-11-2022

01 14TH FLOOR PLAN

Scale: 1:100