

This is a "PROVISIONAL BUILDING PLAN" approved only for the purpose of inviting Objections from the general public


EE(W/S) GMDA
EE (Jainage) GMDA
EE (Noddy Officer) Infra-II, GMDA
EE (Infra-II) GMDA
DTP (HQ) Member B.P.A.C.
S.T.P. (HQ) Member B.P.A.C.
S.T.P. (G) Member B.P.A.C.
C.T.P. (HQ) Member B.P.A.C.
ATP (HQ)
(Dinesh Kumar) PA (HQ)

JD.
P.A.
A.T.P.


TO BE FORWARDED TO THE OFFICE
MEMO NO.:
DATED :

DDT (HQ) Member B.P.A.C.


Building plans have been checked and found in order as per Public Health Services point of view.

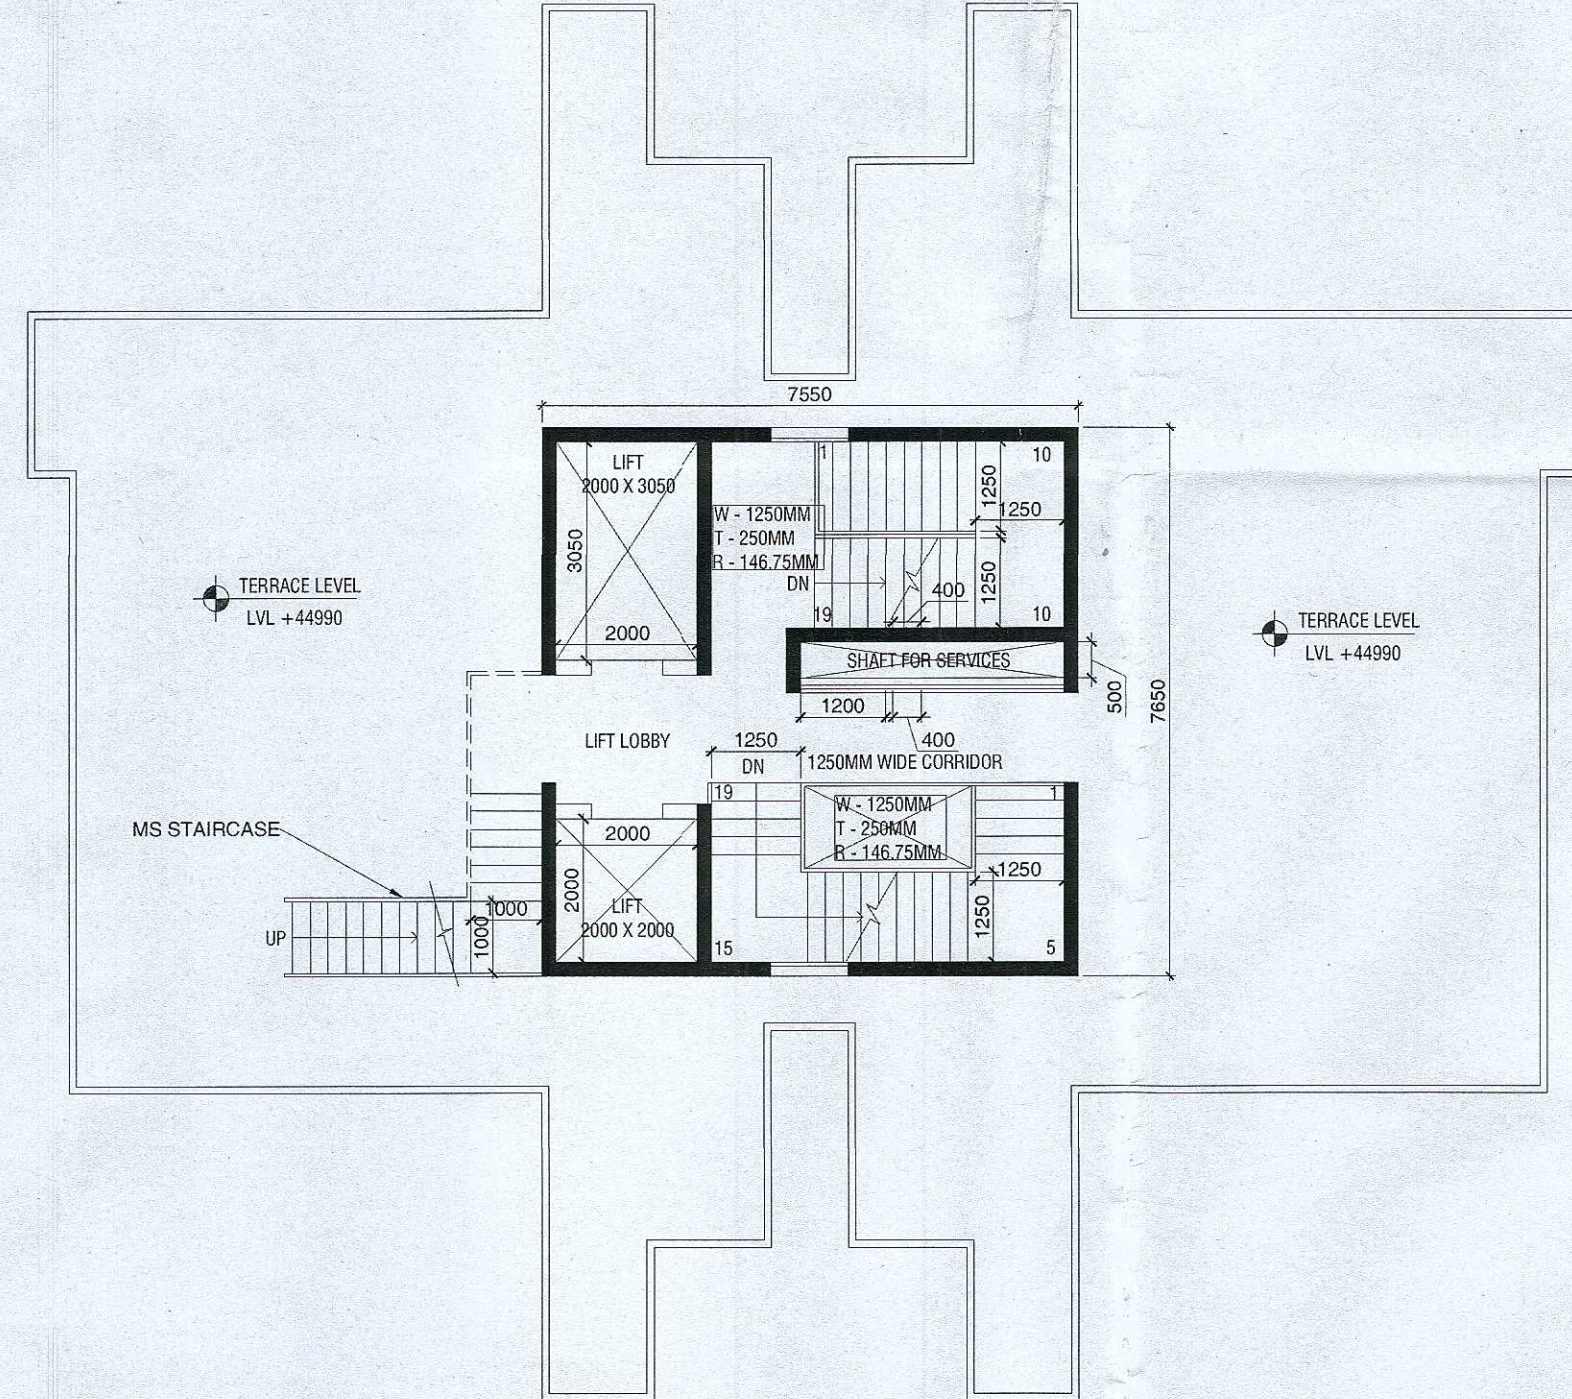

② TERRACE LEVEL FLOOR PLAN
Scale: 1:100

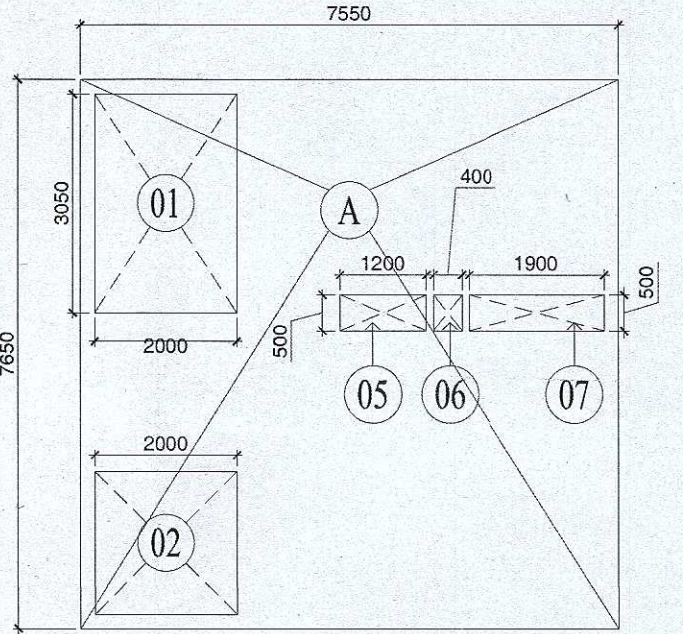

③ MUMMTY BUILT UP
Scale: 1:150

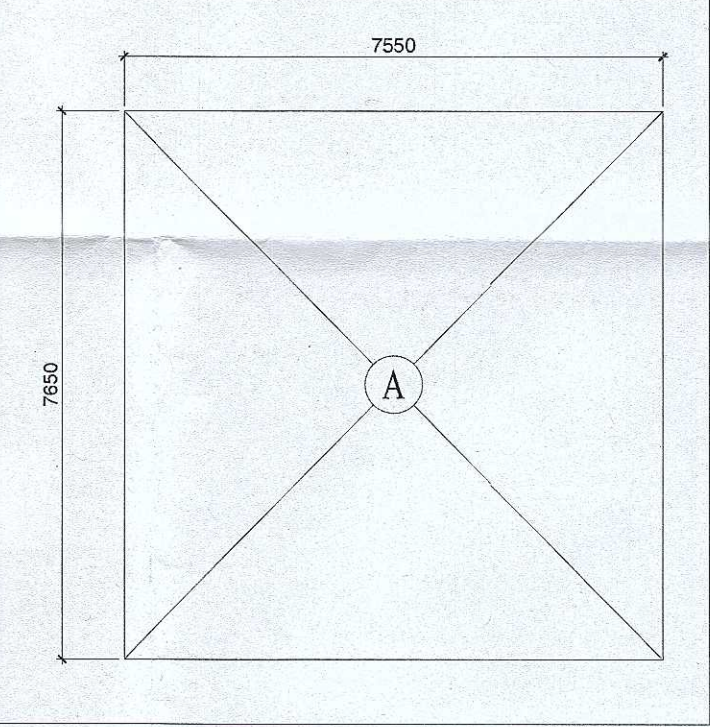


④ MUMTY & MACHINE ROOM TANK BUILT UP
Scale: 1:150


MUMTY BUILT-UP AREA CALCULATION									
S.No.	NAME	SHAPE	LENGTH (L)	WIDTH (B)	HEIGHT (H)	FORMULA	AREA	QUANTITY	TOTAL AREA
1. ADDITION - XX									
S.No.	NAME	SHAPE	LENGTH (L)	WIDTH (B)	HEIGHT (H)	FORMULA	AREA	QUANTITY	TOTAL AREA
1	A	Rectangle	7.350	7.600	-	LXB	57.738	1	57.738
1. TOTAL ADDITION									57.738
2. DEDUCTION - YY									
1	1	Rectangle	2.000	3.050	-	LXB	6.100	2	12.200
2	2	Rectangle	2.000	2.000	-	LXB	4.000	1	4.000
3	3	Rectangle	1.200	0.900	-	LXB	0.600	1	0.600
4	4	Rectangle	0.400	0.900	-	LXB	0.200	1	0.200
5	5	Rectangle	0.900	0.900	-	LXB	0.450	1	0.450
2. TOTAL DEDUCTION									17.450
MUMTY FLOOR BUILT-UP AREA							ADDITION (XX) - DEDUCTION (YY)		40.288
							SQ.M		
MACHINE ROOM & OVERHEAD TANK BUILT-UP AREA CALCULATION									
S.No.	NAME	SHAPE	LENGTH (L)	WIDTH (B)	HEIGHT (H)	FORMULA	AREA	QUANTITY	TOTAL AREA
1. ADDITION - XX									
1	A	Rectangle	7.300	7.600	-	LXB	57.000	1	57.000
MACHINE ROOM & OVERHEAD TANK BUILT-UP AREA									57.000
									SQ.M
TYPICAL FLOOR NON-F.A.R. CALCULATION OF TOWER F & G									
1. ADDITION - XX									
S.No.	NAME	SHAPE	LENGTH (L)	WIDTH (B)	HEIGHT (H)	FORMULA	AREA	QUANTITY	TOTAL AREA
1	3	Rectangle	4.950	2.600	-	LXB	12.870	1	12.870
2	4	Rectangle	4.950	2.500	-	LXB	12.375	1	12.375
TOTAL NON-F.A.R. ON TYPICAL FLOOR OF TOWER F & G									25.245

DOOR WINDOW SCHEDULE				
Sl.No.	Type	Opening Size	Gr Level	Initial Level
01	D1	1050x2100	00	2100
02	D2	900x2100	00	2100
03	D3	750x2100	00	2100
04	FD	1050x2100	00	2100
05	SD1	2250x2100	00	2100
06	SD2	2005x2100	00	2100
07	SD3	1950x2100	00	2100
08	SD4	1800x2100	00	2100
09	SD5	1560x2100	00	2100
10	SD6	1250x2100	00	2100
11	W	1360x1050	1050	2100
12	KW	900x1050	1050	2100
13	V	600x600	1500	2100


GROUND COVERAGE CALCULATION OF TOWER F & G									
1. ADDITION - XX									
S.No.	NAME	SHAPE	LENGTH (L)	WIDTH (B)	HEIGHT (H)	FORMULA	AREA	QUANTITY	TOTAL AREA
1	A	Rectangle	37.850	26.310	-	LXB	995.834	1	995.834
1. TOTAL ADDITION									995.834
2. DEDUCTION - YY									
1	8	Rectangle	11.020	5.275	-	LXB	58.131	4	232.522
2	9	Rectangle	0.370	3.150	-	LXB	1.166	4	4.662
3	10	Rectangle	2.160	1.680	-	LXB	3.629	4	14.515
4	11	Rectangle	2.990	2.435	-	LXB	7.281	4	29.123
5	12	Rectangle	1.000	1.250	-	LXB	1.250	4	5.000
6	13	Rectangle	2.150	4.160	-	LXB	8.944	2	17.888
7	14	Rectangle	3.940	3.000	-	LXB	11.820	2	23.640
8	15	Rectangle	1.120	9.300	-	LXB	10.416	2	20.832
9	16	Rectangle	7.350	2.370	-	LXB	17.420	2	34.839
10	17	Rectangle	4.410	4.400	-	LXB	19.404	2	38.808
11	18	Rectangle	1.090	2.710	-	LXB	2.954	2	5.908
2. TOTAL DEDUCTION									427.737
GROUND COVERAGE OF TOWER F & G							ADDITION (XX) - DEDUCTION (YY)		568.097
							SQ.M		

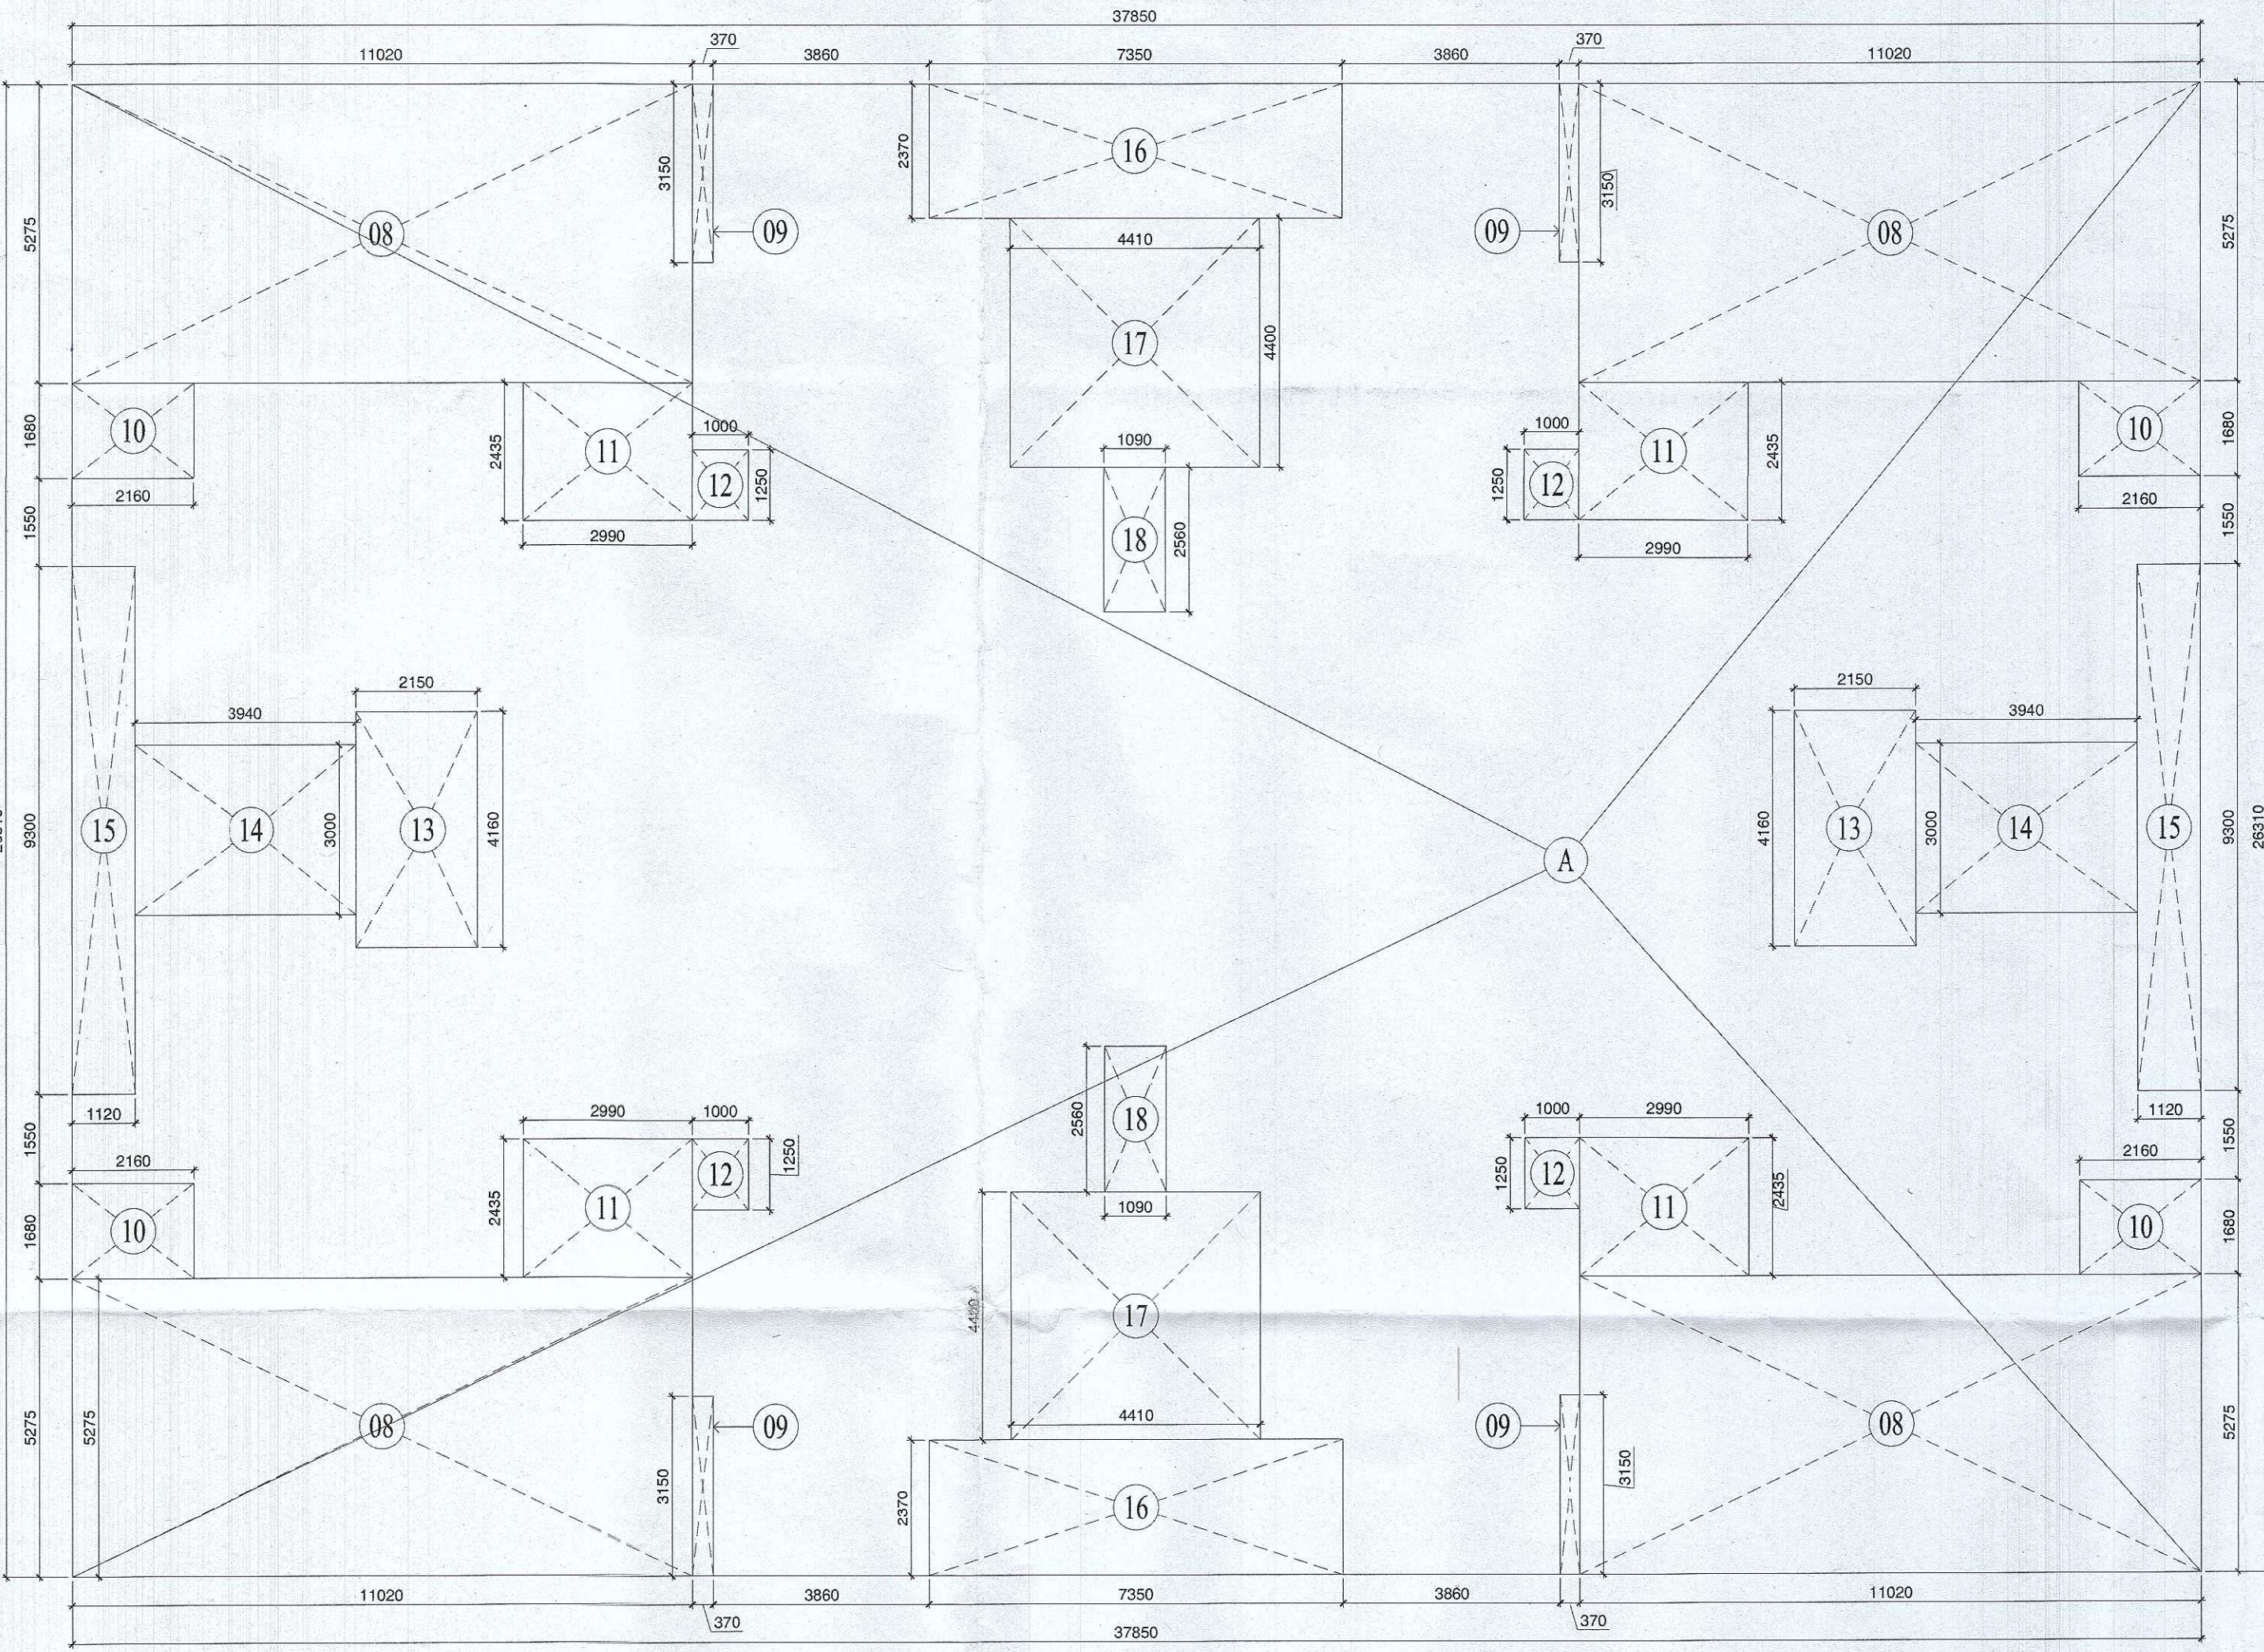

④ GROUND COVERAGE DIAGRAM TOWER F & G
Scale: 1:100

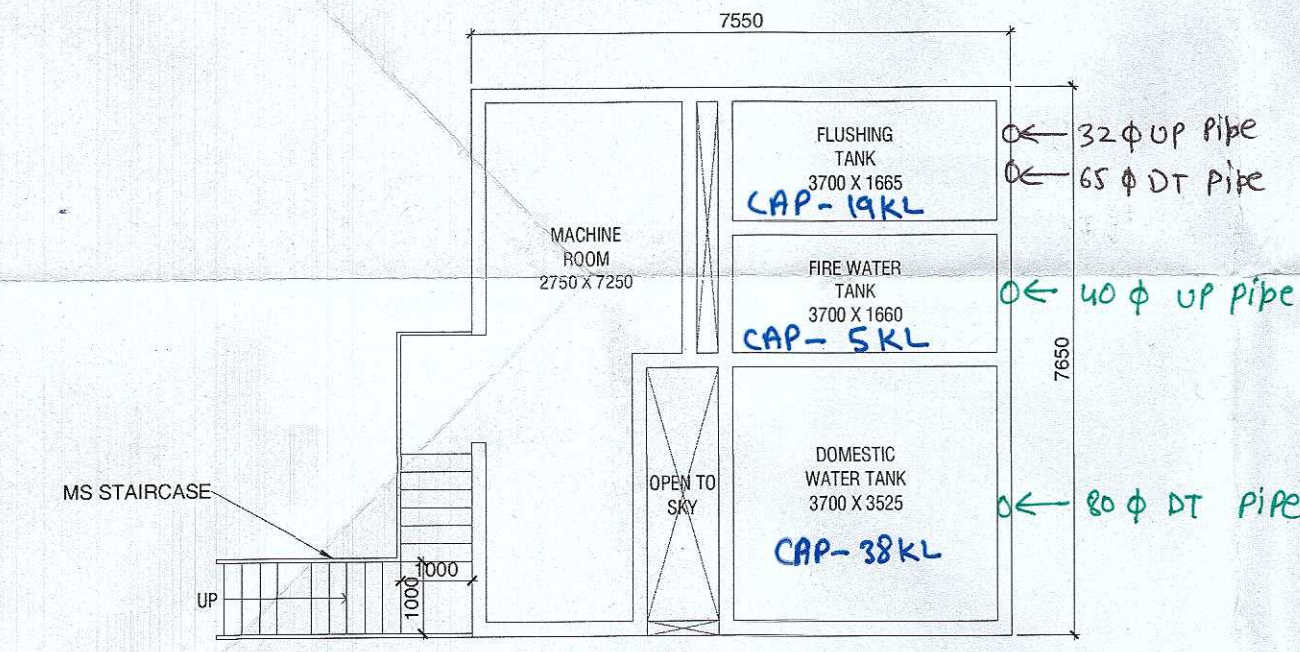

⑤ MUMTY & MACHINE ROOM OVERHEAD TANK TOWER A
Scale: 1:150

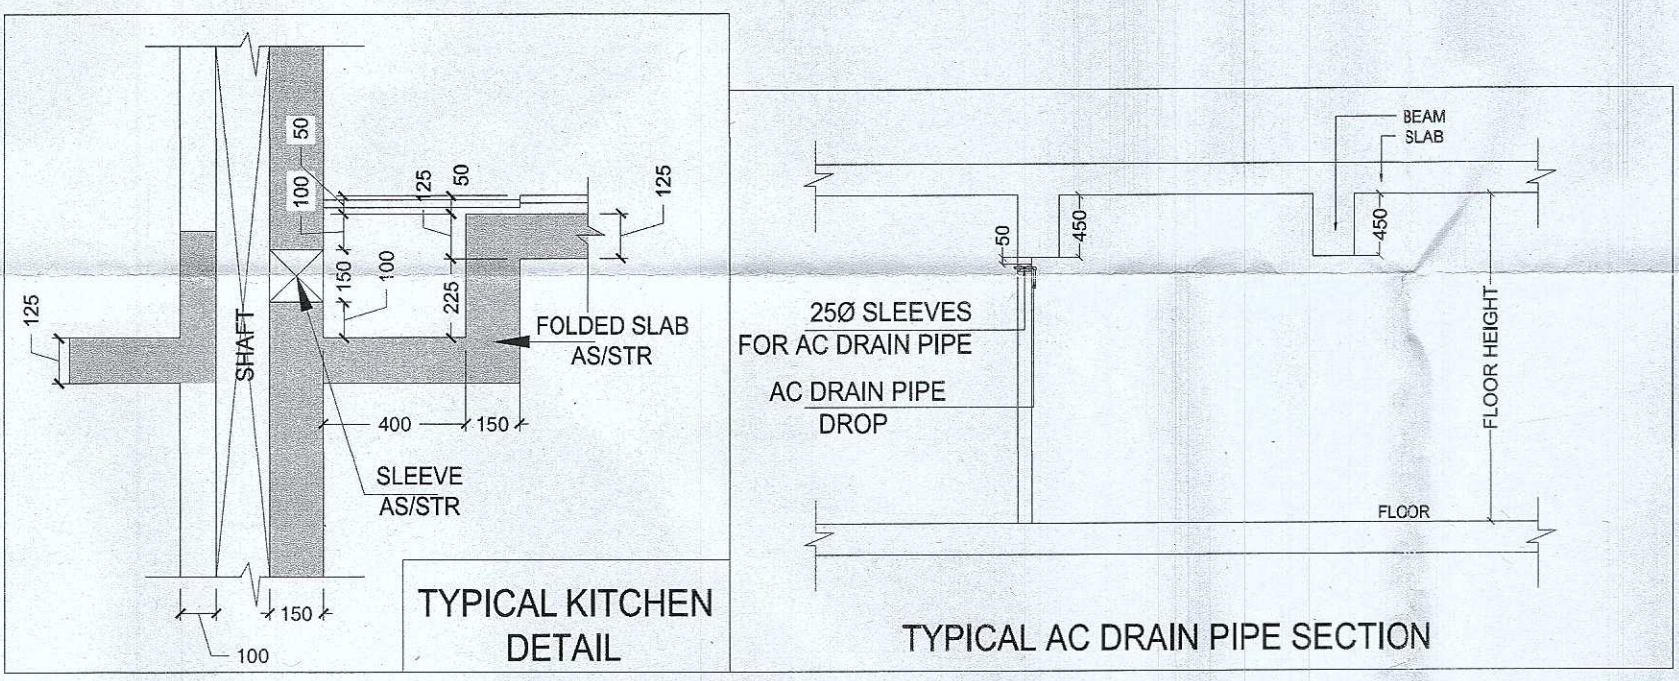

PRINCIPAL ARCHITECT:

DESIGN FORUM INTERNATIONAL

K-47, KAILASH COLONY, NEW DELHI-110048
PHONE NO.: 011-46556600

OWNER'S SIGNATURE

ARCHITECT'S SIGNATURE

APPROVAL OF REVISED & ADDITIONALLY PROPOSED BUILDING PLANS FOR AFFORDABLE GROUP HOUSING COLONY FOR ON AREA MEASURING 7.5375 ACRE (LICENCE NO. 34 OF 2020 DATED 30.10.2020 AND LICENCE NO. 160 OF 2022 DATED 04.10.2022) IN SECTOR-81, GURUGRAM BEING DEVELOPED BY GLS INFRACON PVT. LTD.

DRAWING TITLE:
Tower - F & G - Terrace Floor Plan, Mumty & OHT AND Ground Coverage

SCALE: 1:100, 150
DATE: 16-11-2022

SHEET NO.
7