



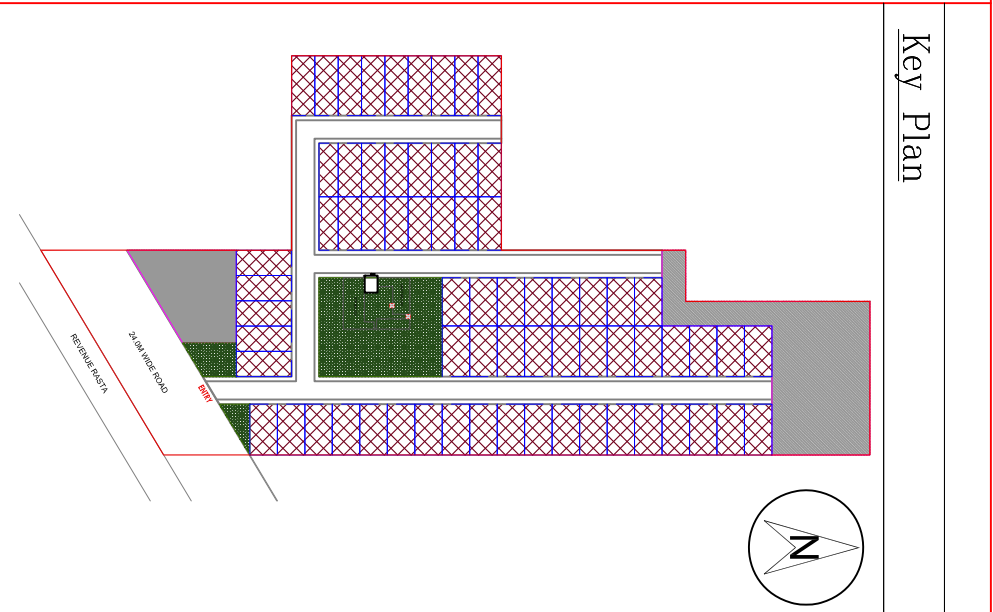

ROAD LENGTHS					
SR. No.	ROAD SEGMENT NAME (NODES)		LENGTHS OF ROAD SEGMENT (METRES)		
	(From) Node	(To) Node	ROW 9 M WIDE	ROW 12 M WIDE	ROW 24 M WIDE
1	01	02	186	0	0
2	03	04	77	0	0
3	05	06	69	0	0
4	07	08	113	0	0
5	09	10	0	0	78
TOTAL (ROW WISE)			445	0	78
GRAND TOTAL			445	0	78

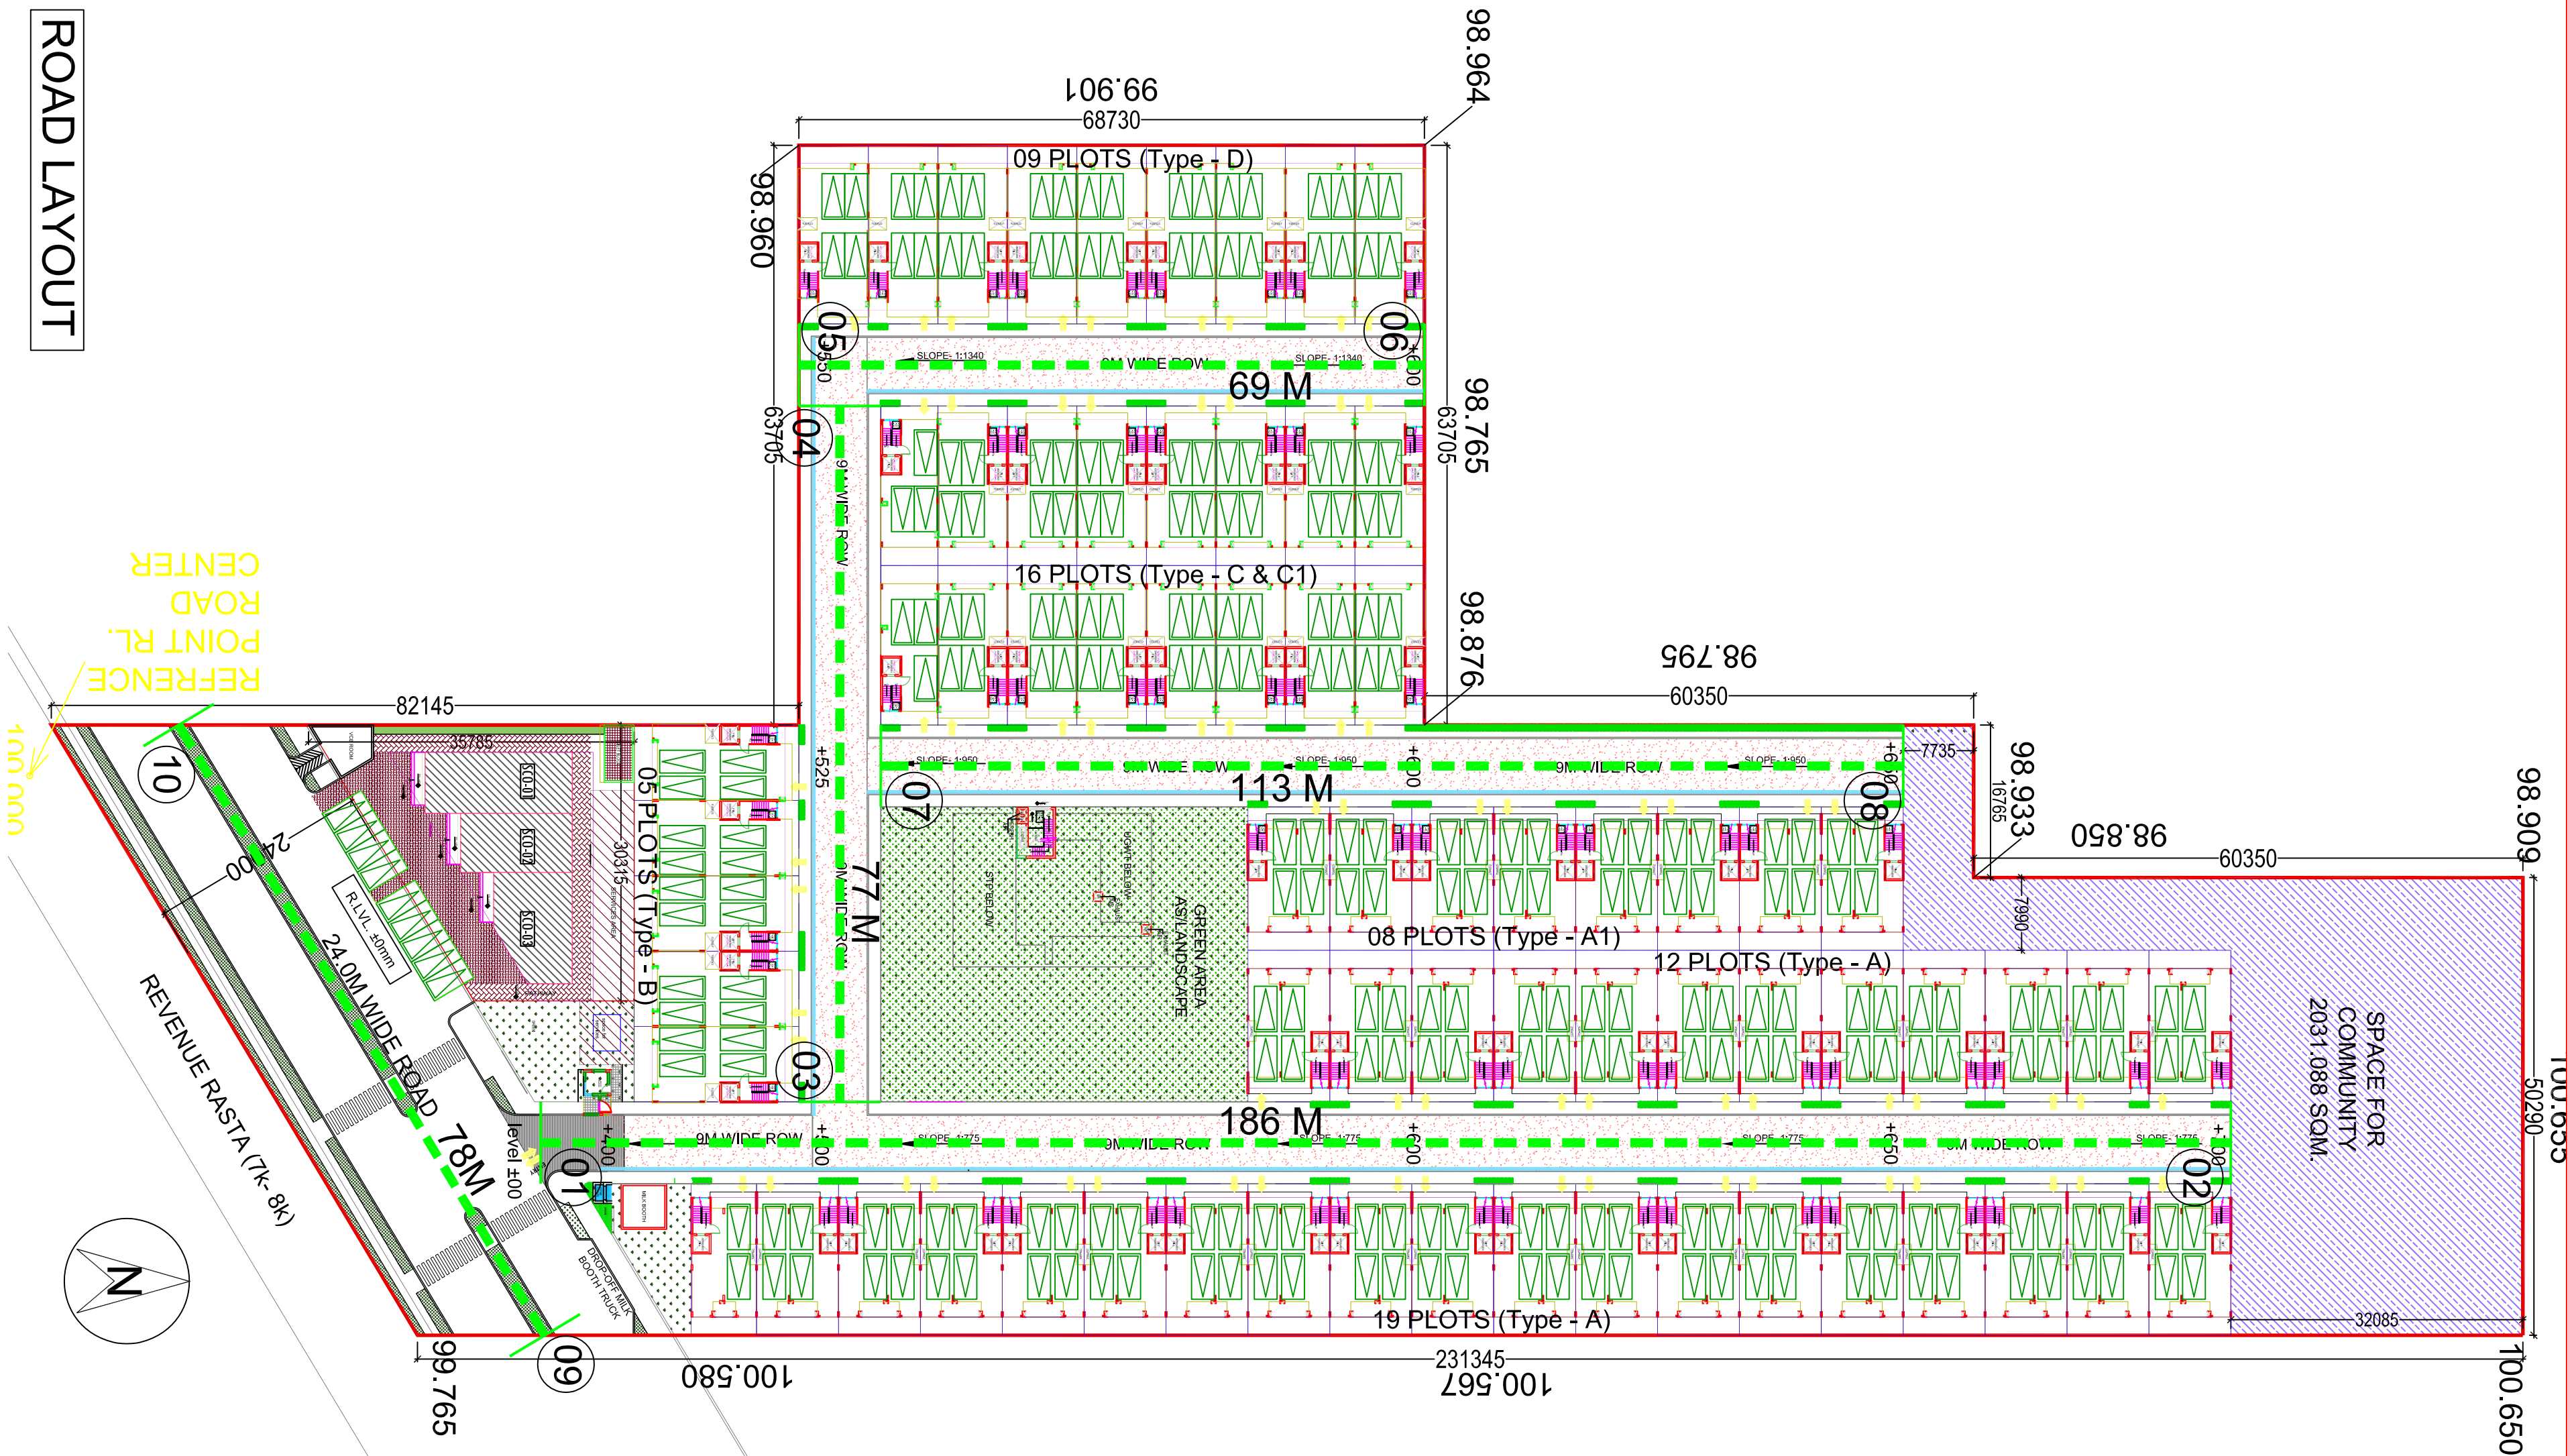

ARCHITECTS:

CLIENT :

OWNER SIGNATURE :

ARCHITECT SIGNATURE :

SUBMISSION DRAWING

PROJECT :

PROPOSAL FOR DEENDAYAL JAN AWAS YOUNA OVER AN AREA MEASURING 5.0 ACRES IN SECTOR-39 A, GURUGRAM BEING DEVELOPED BY M/s ALTON BUILDTECH PVT. LTD.

DRAWING TITLE :

SITE PLAN

ROAD LAYOUT

JOB NO. : —

SCALE : 1:500

DATE : 06-12-2022

DEPT. : —

VARIN. : —

CHECKED BY : —

H.C. : —

REVISION NO. : —

APPROVING AUTHORITY :-

ARCHITECT'S SIGN

CHIEF ARCHITECT