


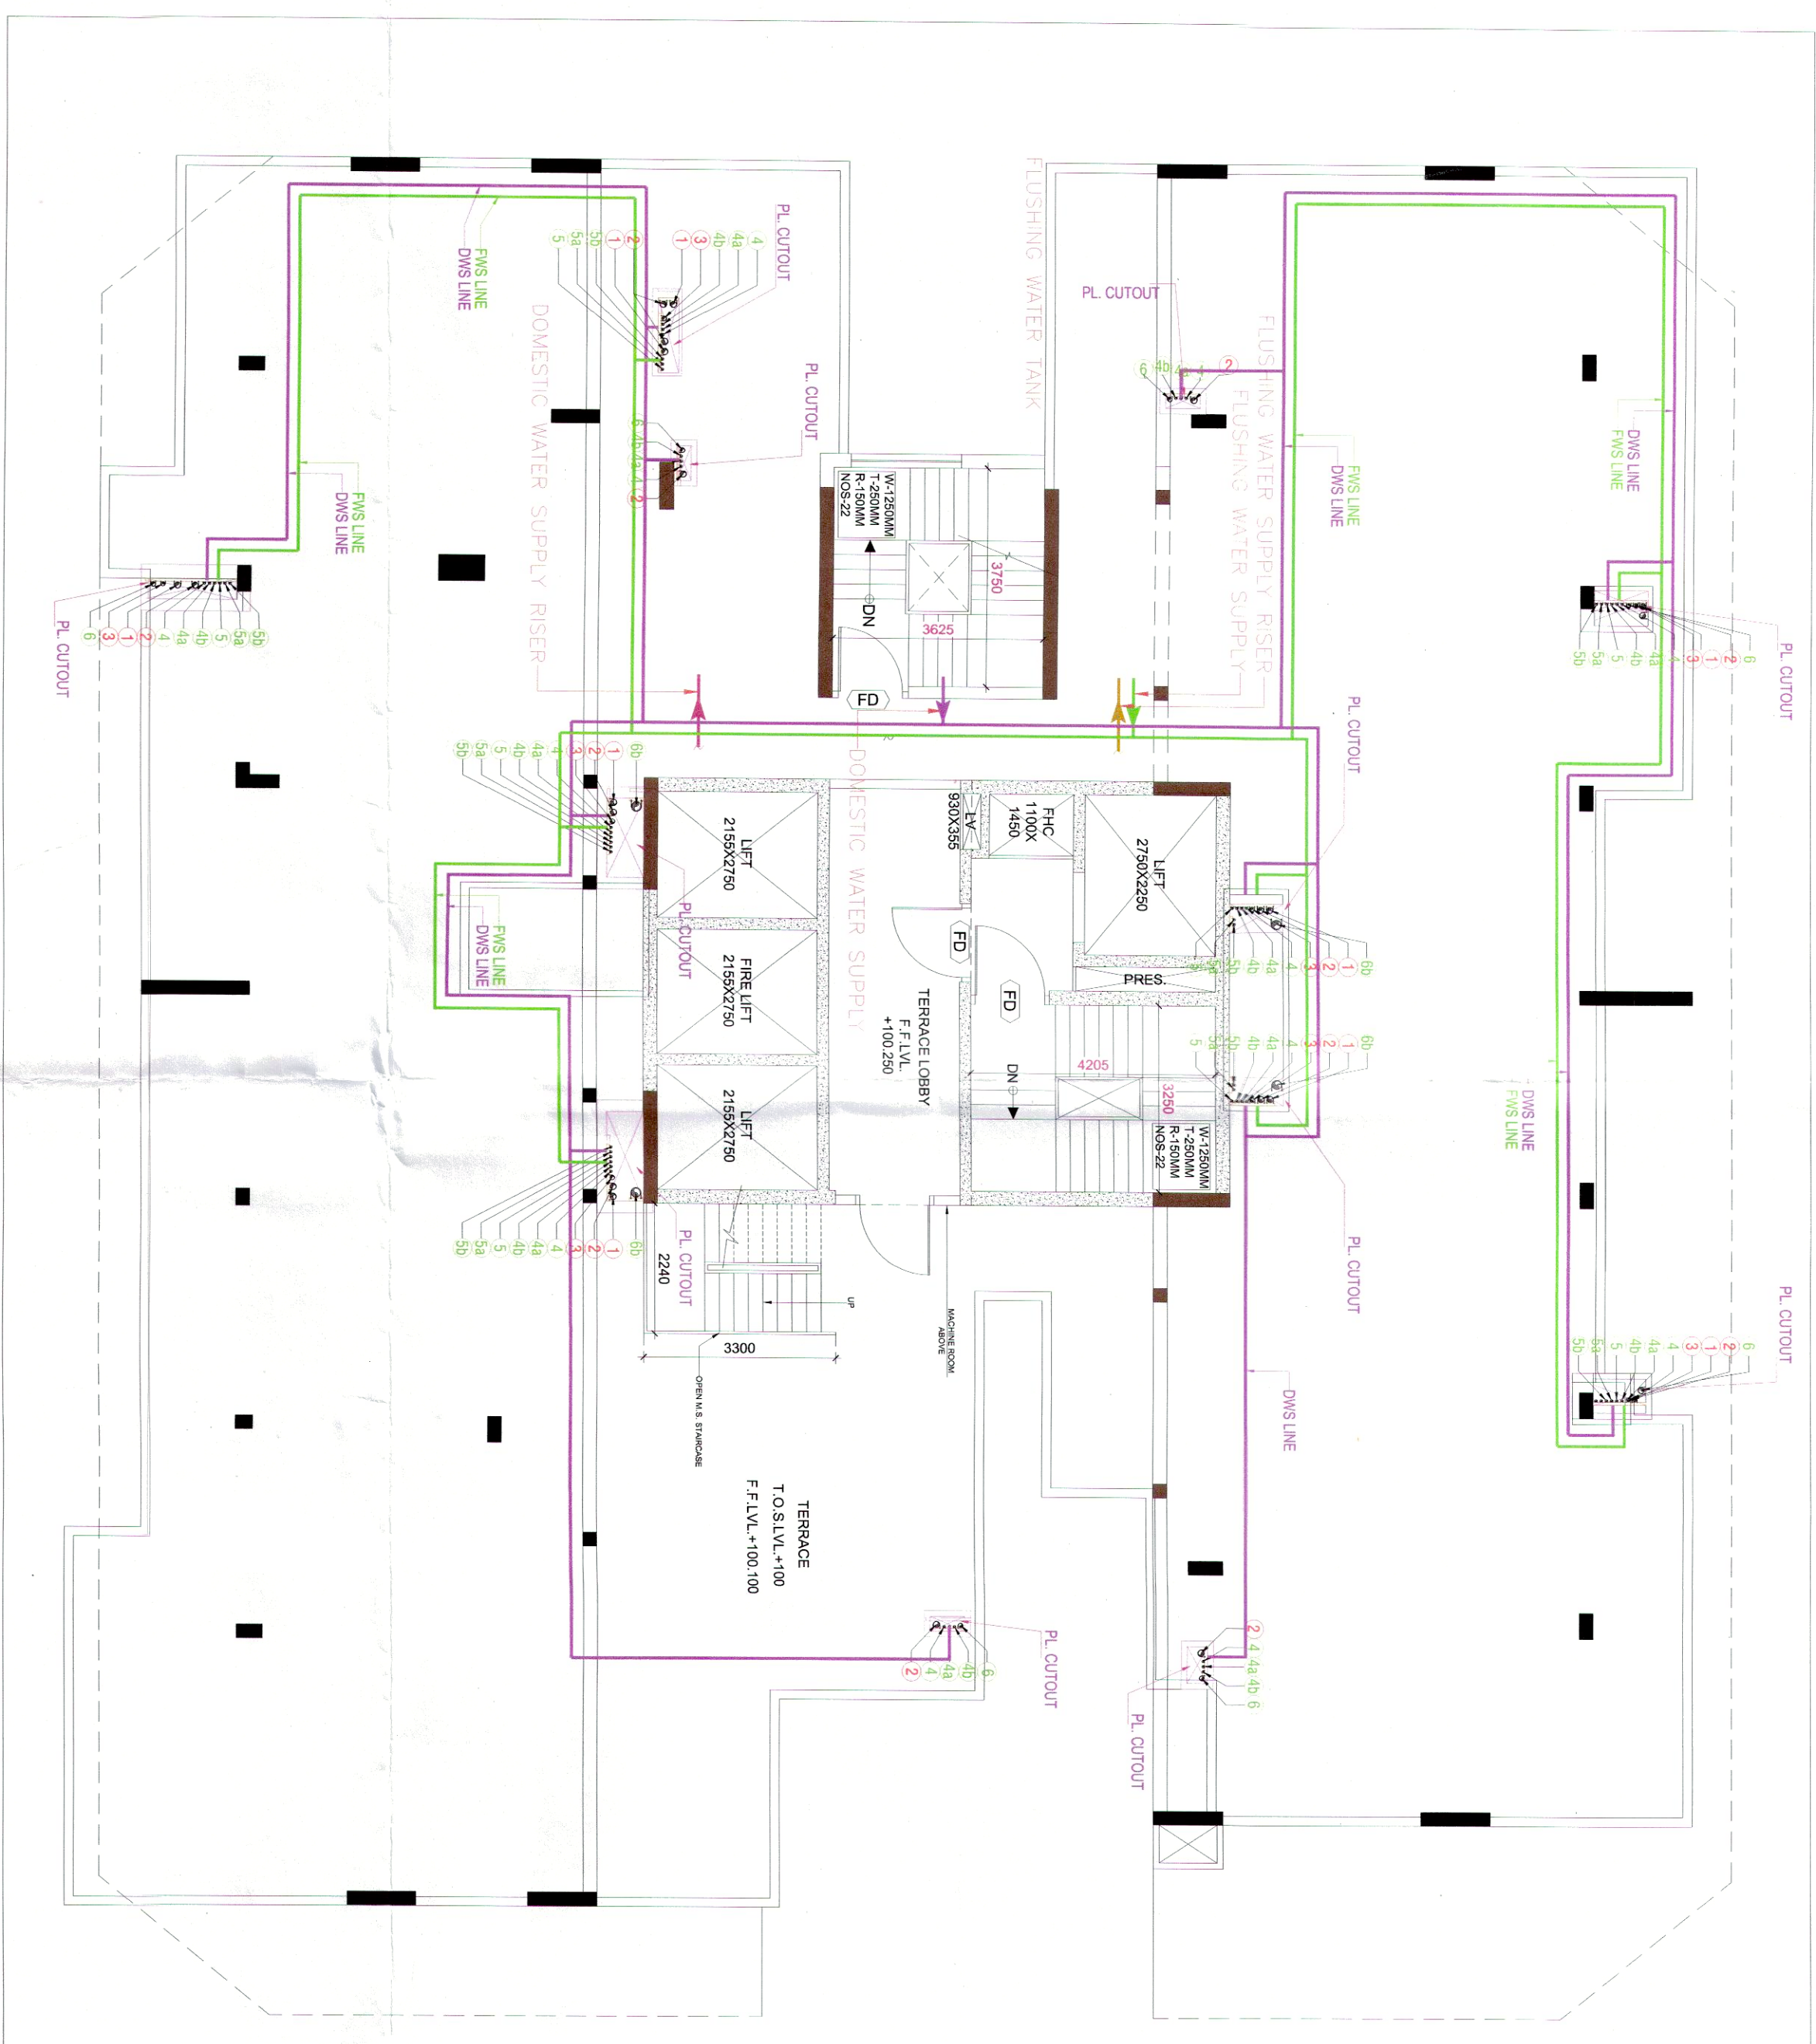

TOTAL AREA DETAIL									
MUMUKH BULL PUT AREA DETAIL									
		=		XX, YY					
AREA									
XX ADDITION					96.97				
YY SUBTRACTION					26.83				
TOTAL AREA					70.14				
DETAIL									
		EWE/OPS ADDITION							
TYPE		WIDTH (MTR.)	LENGTH (MTR.)						
A	REC	5.90	4.105						
B	REC	7.30	10.85						
		TOTAL XX							
						58.87			
EWE/OPS SUBTRACTION									
TYPE		WIDTH (MTR.)	LENGTH (MTR.)						
1	REC	2.70	2.55						
2	REC	6.40	2.60						
3	REC	2.50	1						
4	REC	0.90	1.35						
5	REC	2.10	2.50						
		TOTAL YY							
						26.93			

MACHINE ROOM & O.H.W. BUILT UP AREA DETAIL						
TOTAL AREA	#	3X, 1Y				
XX (ADDITION)		112.708				
TOTAL AREA	#	112.708				
DETAIL						
XX						
ENCL OFE (ADDITION)						
TYPE	WIDTH (MTR)	LENGTH (MTR)	NOS.	AREA (SQMTR)		
A	7.340	10.085	1	74.024		
B		3.635	1	38.686		
REC.						

[illegible]

LEGEND FOR PLUMBING:	
1	100% DRY, 0% WET PIPE
2	75% DRY, 25% WET PIPE
3	50% DRY, 50% WET PIPE
4	25% DRY, 75% WET PIPE
5	100% WET PIPE
6	100% DRY, 0% WET PIPE
7	75% DRY, 25% WET PIPE
8	50% DRY, 50% WET PIPE
9	25% DRY, 75% WET PIPE
10	100% WET PIPE
11	100% DRY, 0% WET PIPE
12	75% DRY, 25% WET PIPE
13	50% DRY, 50% WET PIPE
14	25% DRY, 75% WET PIPE
15	100% WET PIPE
16	100% DRY, 0% WET PIPE
17	75% DRY, 25% WET PIPE
18	50% DRY, 50% WET PIPE
19	25% DRY, 75% WET PIPE
20	100% WET PIPE
21	100% DRY, 0% WET PIPE
22	75% DRY, 25% WET PIPE
23	50% DRY, 50% WET PIPE
24	25% DRY, 75% WET PIPE
25	100% WET PIPE
26	100% DRY, 0% WET PIPE
27	75% DRY, 25% WET PIPE
28	50% DRY, 50% WET PIPE
29	25% DRY, 75% WET PIPE
30	100% WET PIPE
31	100% DRY, 0% WET PIPE
32	75% DRY, 25% WET PIPE
33	50% DRY, 50% WET PIPE
69	25% DRY, 75% WET PIPE
70	100% WET PIPE
71	100% DRY, 0% WET PIPE
72	75% DRY, 25% WET PIPE
73	50% DRY, 50% WET PIPE
74	25% DRY, 75% WET PIPE
75	100% WET PIPE
76	100% DRY, 0% WET PIPE
77	75% DRY, 25% WET PIPE
78	50% DRY, 50% WET PIPE
79	25% DRY, 75% WET PIPE
80	100% WET PIPE
81	100% DRY, 0% WET PIPE
82	75% DRY, 25% WET PIPE
83	50% DRY, 50% WET PIPE
84	25% DRY, 75% WET PIPE
85	100% WET PIPE
86	100% DRY, 0% WET PIPE
87	75% DRY, 25% WET PIPE
88	50% DRY, 50% WET PIPE
89	25% DRY, 75% WET PIPE
90	100% WET PIPE
91	100% DRY, 0% WET PIPE
92	75% DRY, 25% WET PIPE
93	50% DRY, 50% WET PIPE
94	25% DRY, 75% WET PIPE
95	100% WET PIPE
96	100% DRY, 0% WET PIPE
97	75% DRY, 25% WET PIPE
98	50% DRY, 50% WET PIPE
99	25% DRY, 75% WET PIPE
100	100% WET PIPE

- | | |
|----------|--|
| NOTES: | <ol style="list-style-type: none"> 1. ALL LIFTS SHALL HAVE 100%POWER BACKUP 2. ALL ELECTRICAL INSTALLATIONS SHALL BE AS PER PROVISION OF NBC 3. FIRE FIGHTING/SAFETY PROVISIONS WILL BE AS PER RELEVANT NBC PROVISIONS. 4. BUILDING STRUCTURE DESIGNED AS FLOOR/QUE RESISTANT 5. MAIN ENTRY A BOUNDARY WALL AS PER STANDARD DESIGN 6. TOILET WILL BE MECHANICALLY VENTILATED WITH 100% POWER BACKUP. |
| PROJECT: | |

PROPOSED RESIDENTIAL COLONY UNDER NILP POLICY DATED 09.02.2016 FOR AN AREA MEASURING 36.642 ACRES AFTER FREEZING THE LAND OF COLLABORATORS MEASURING 16.7413 ACRES OUT OF 53.3833 ACRES (LICENSE NO. 19 OF 2019, DATED 11.02.2019 AT SECTOR-79 & 79B, GURUGRAM DISTRICT, GURUGRAM, HARYANA, BEING DEVELOPED BY LOON LAND DEVELOPMENT LTD.

M/s Loon Land Development Limited,
Office No. 1221-A, Devika Tower,
12th Floor, 6, Nehru Place, New Delhi - 110019.

PRINCIPAL ARCHITECT:

OWNER SIGN: _____

and Development Ltd.
[Signature]
Director

DRAWING TITLE:
TOWER T-14 & 8
TERRACE & ABOVE FLOOR PLAN & AREA DETAILS

DATE: 16/02/2023

SCALE: 1:100