



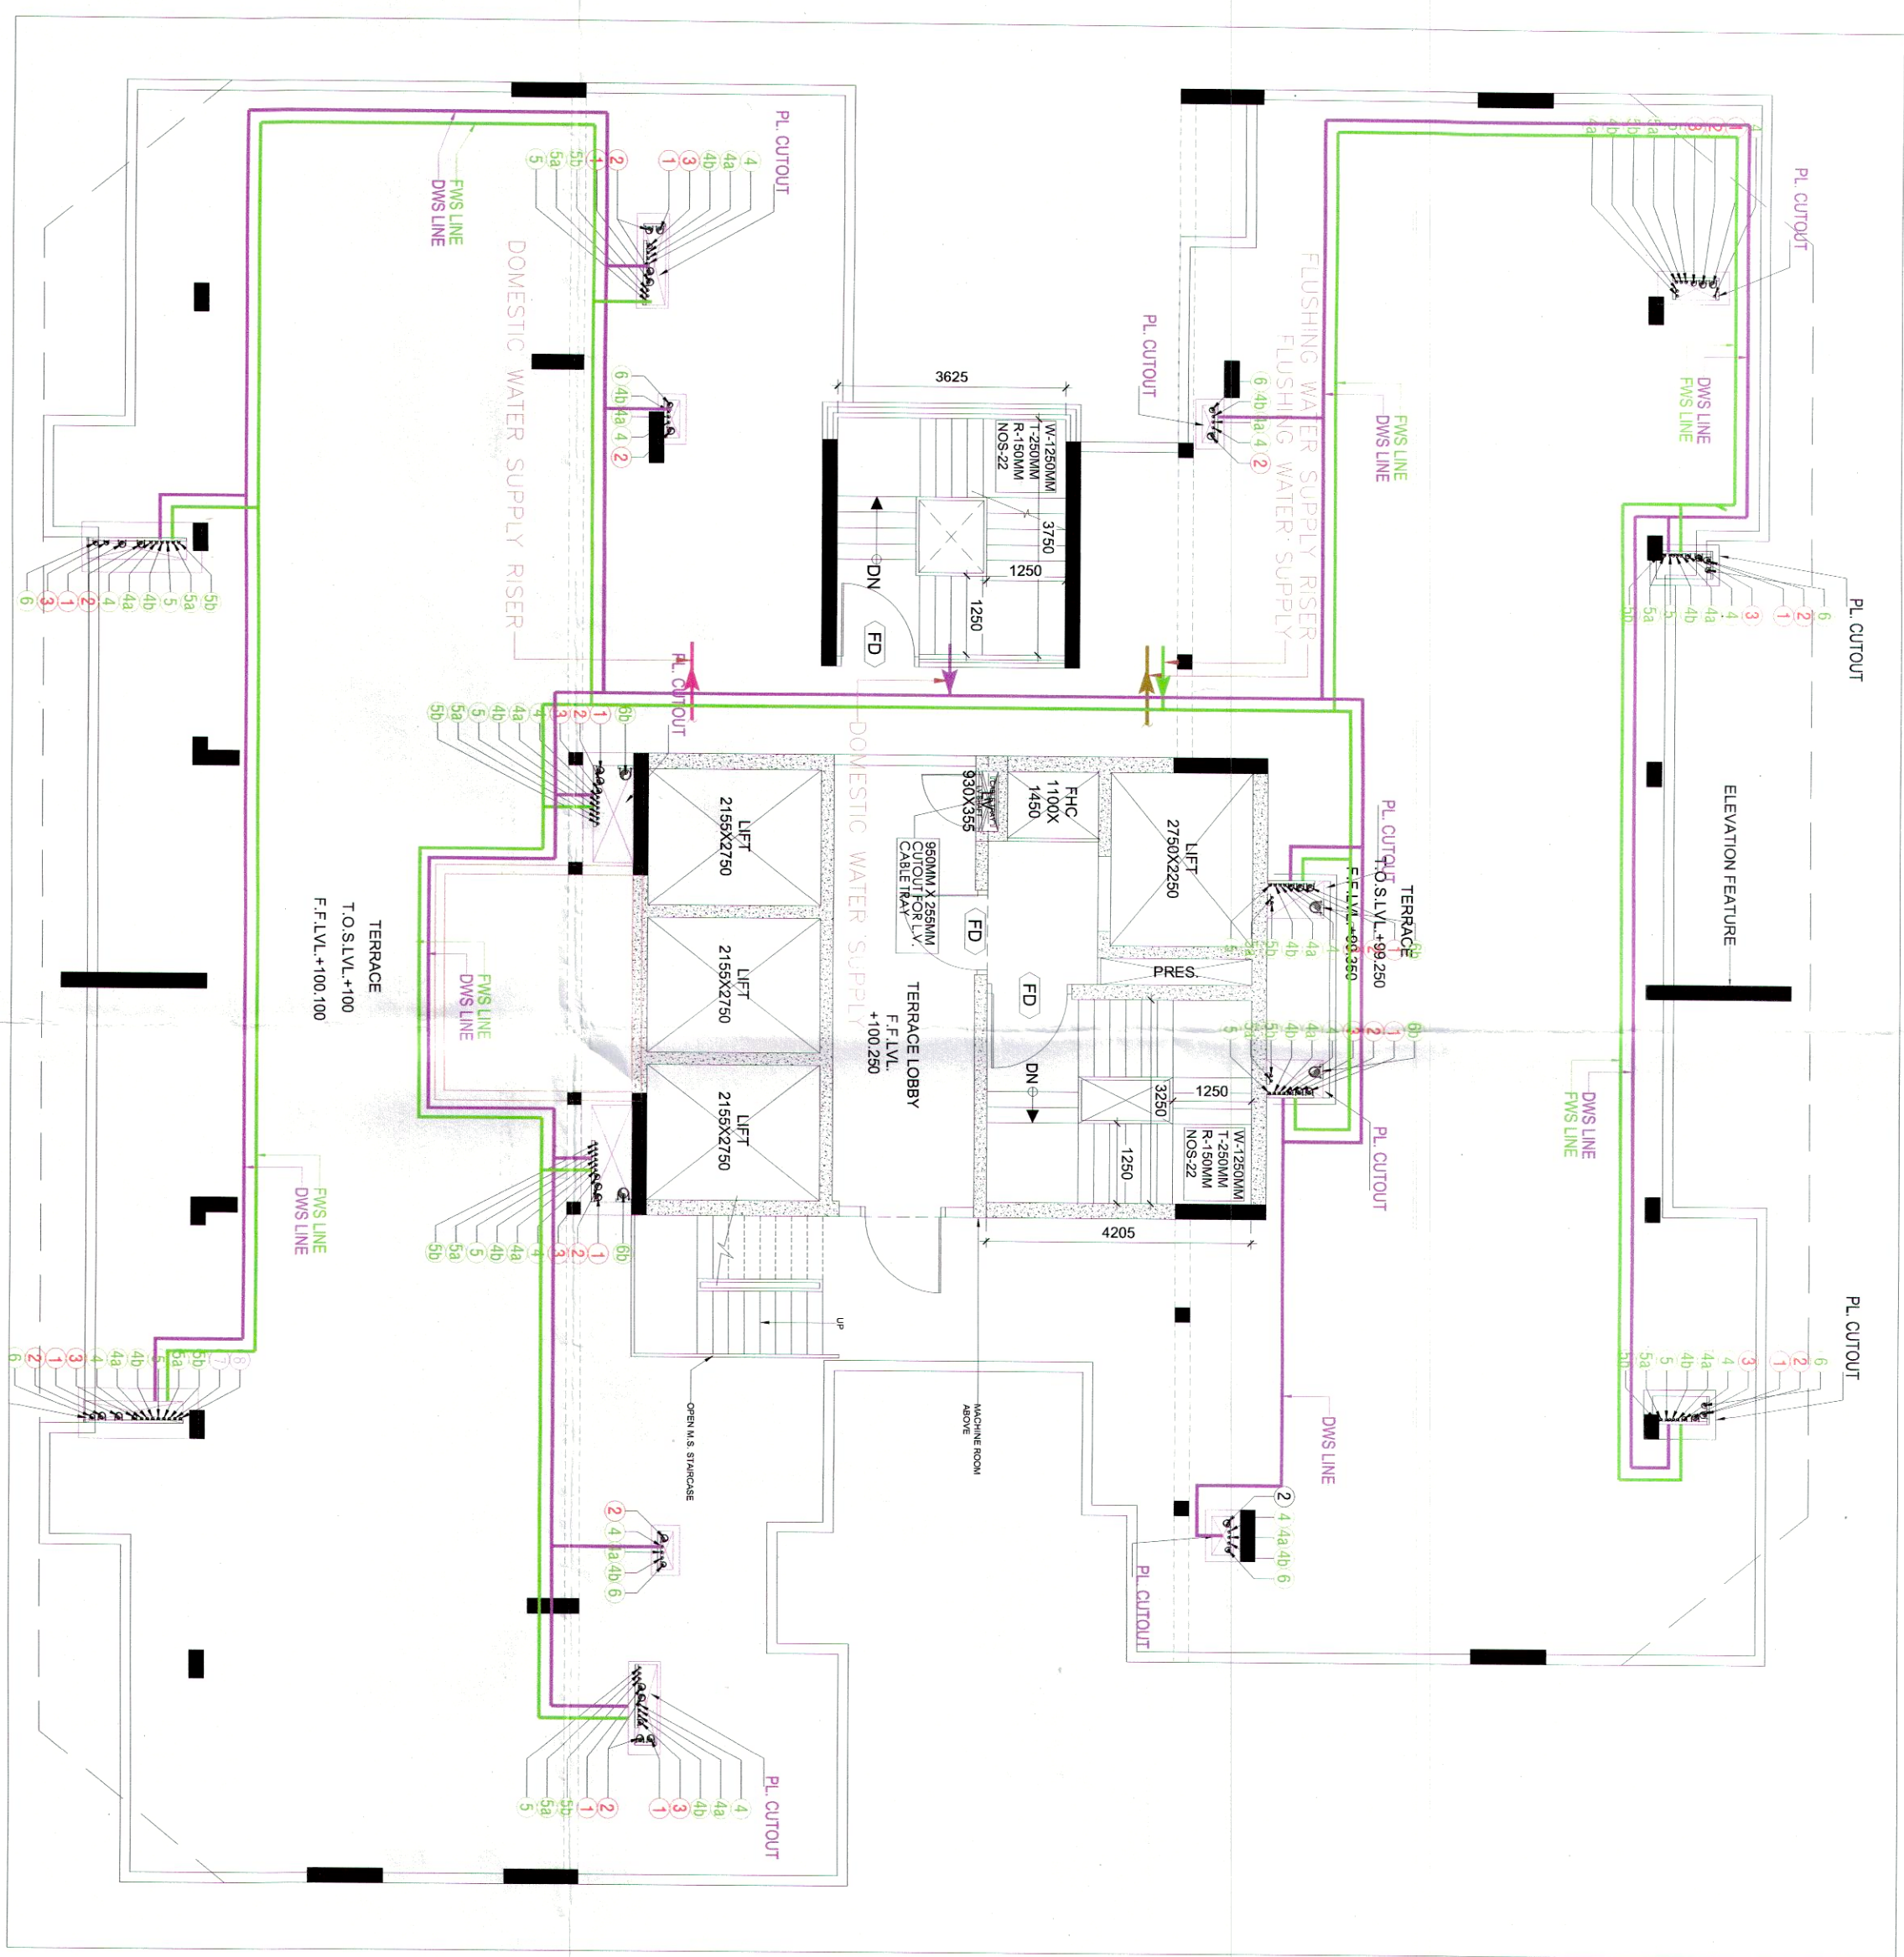


1 TERRACE LV. FLOOR LAYOUT PLAN

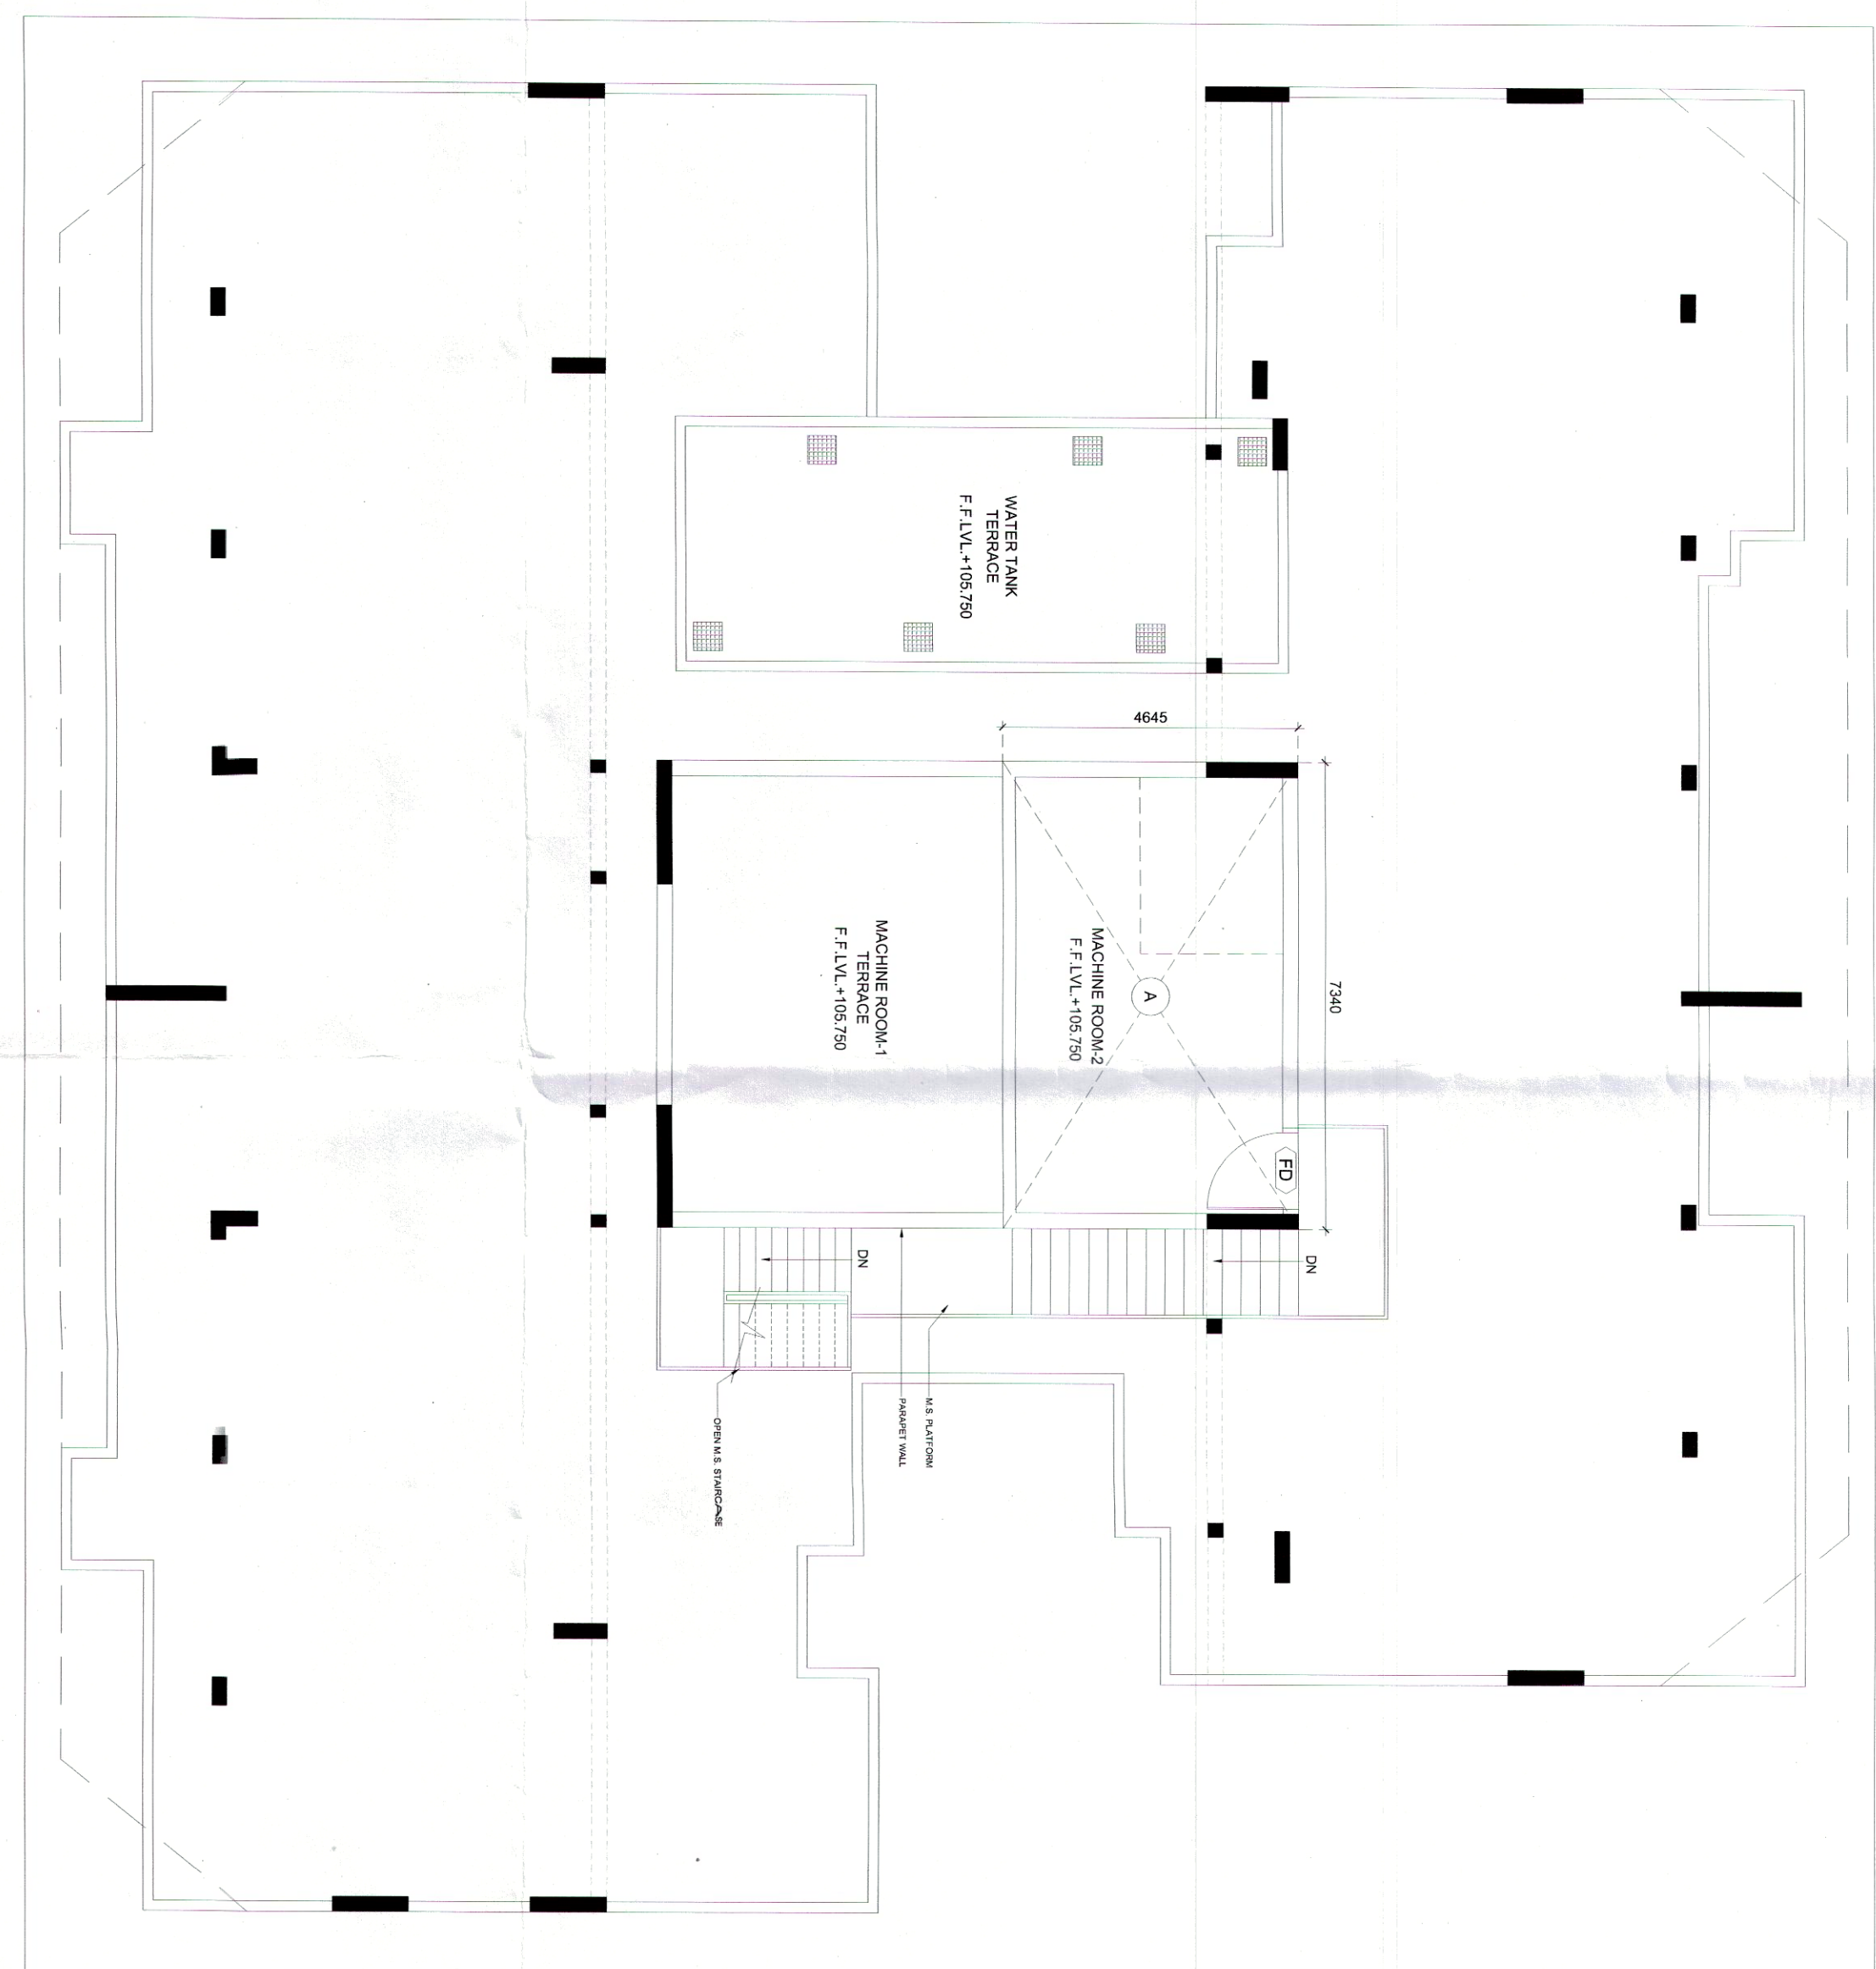


2 MACHINE ROOM LV. 1 & O.H.W.T. FLOOR LAYOUT PLAN




3 MACHINE ROOM LV. 2 FLOOR LAYOUT PLAN

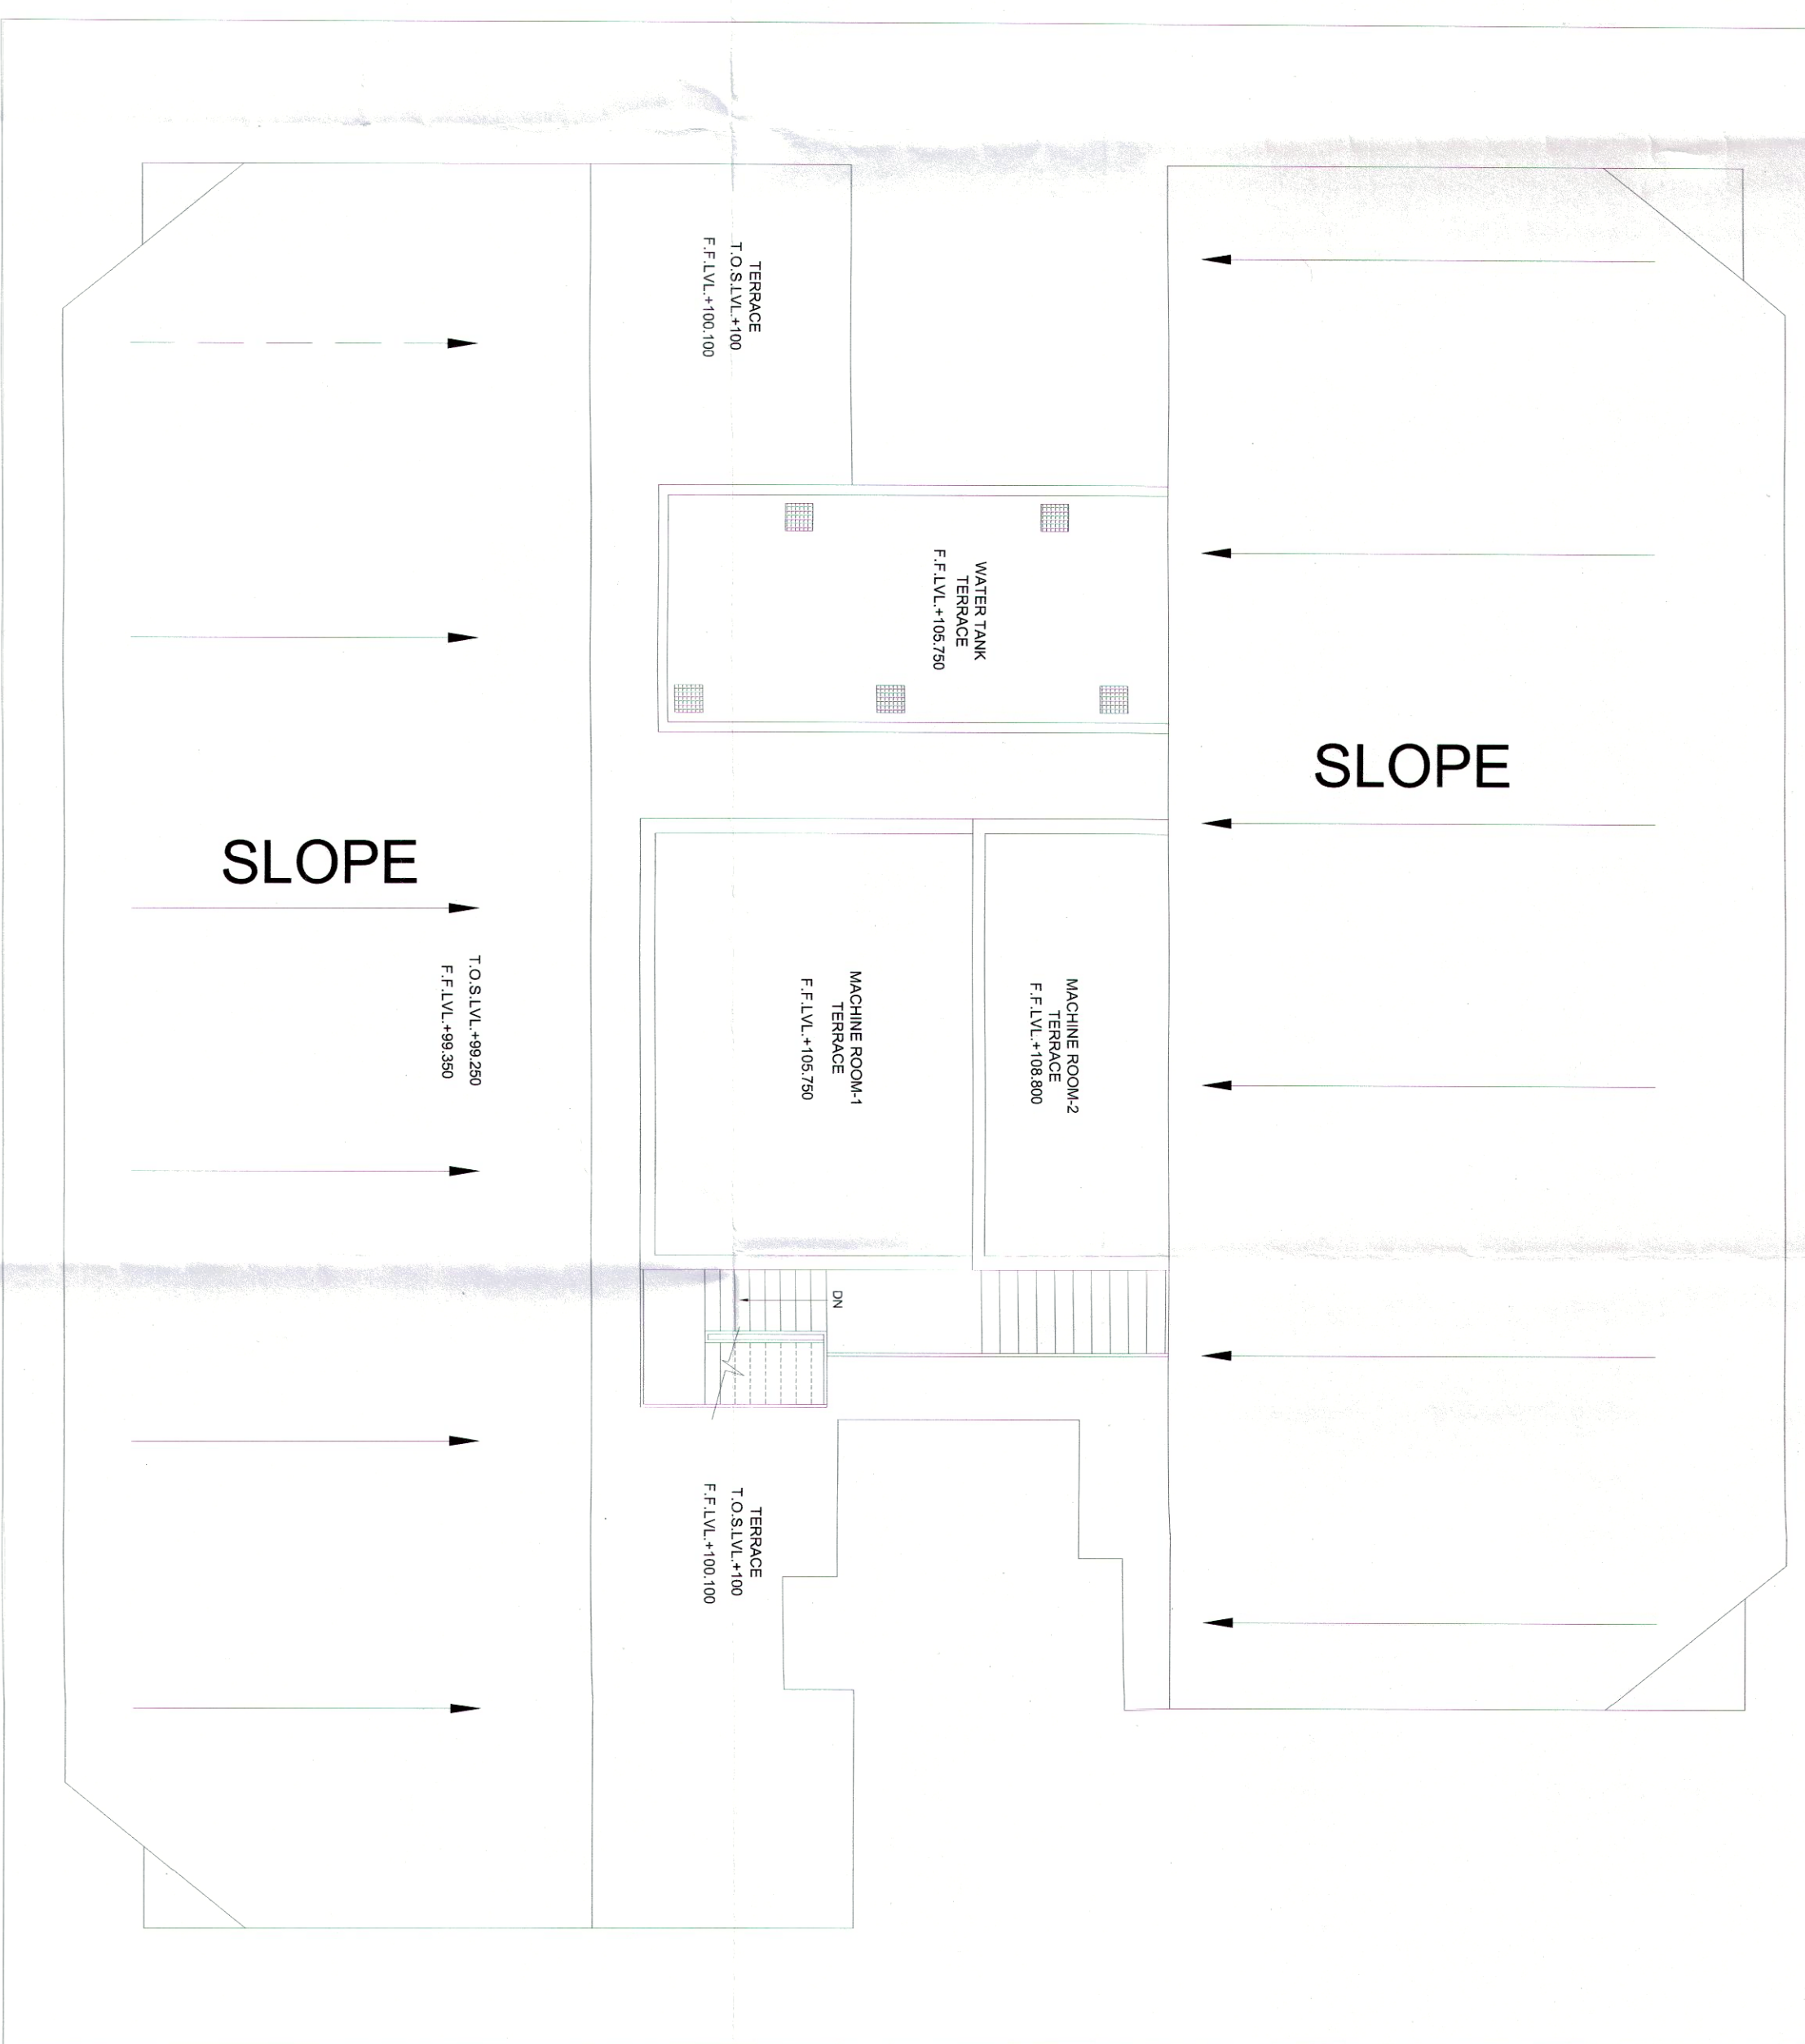

4 TOP LEVEL PLAN

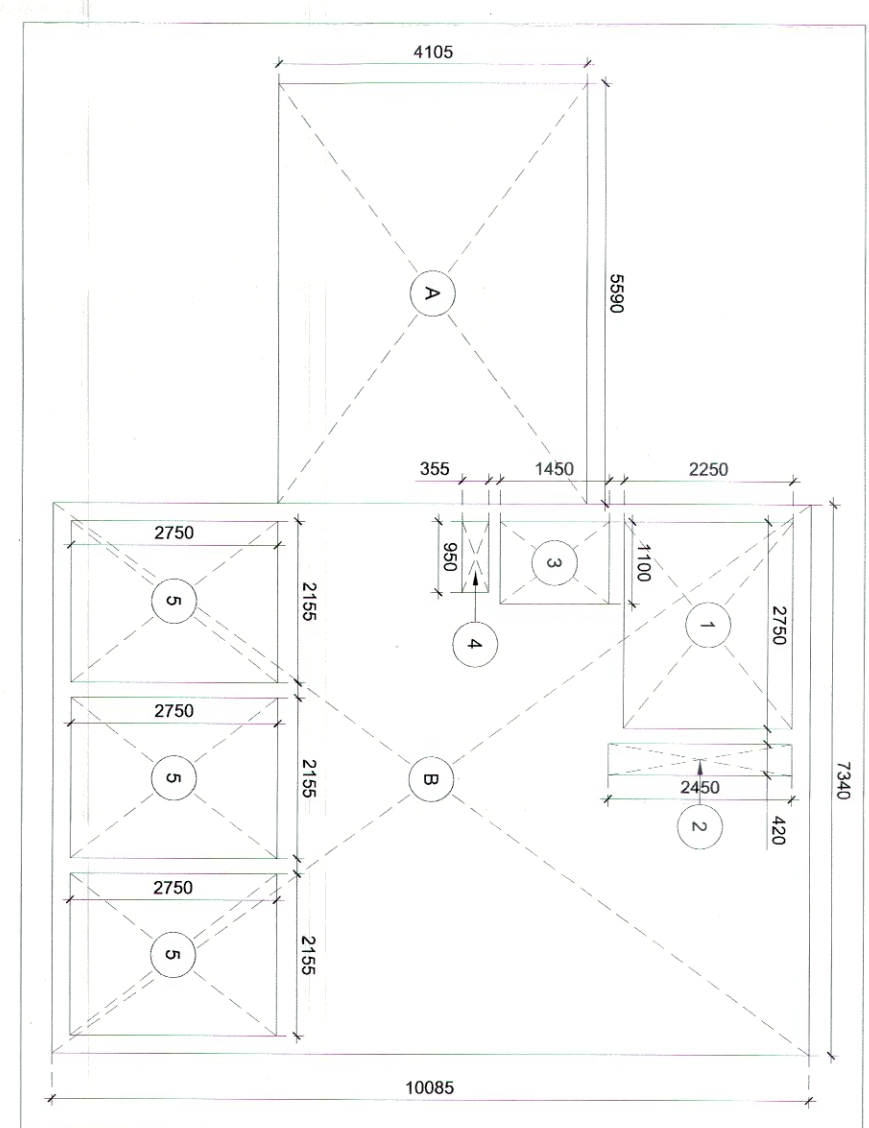

5 MUNITY LEVEL BUILDUP DIAGRAM

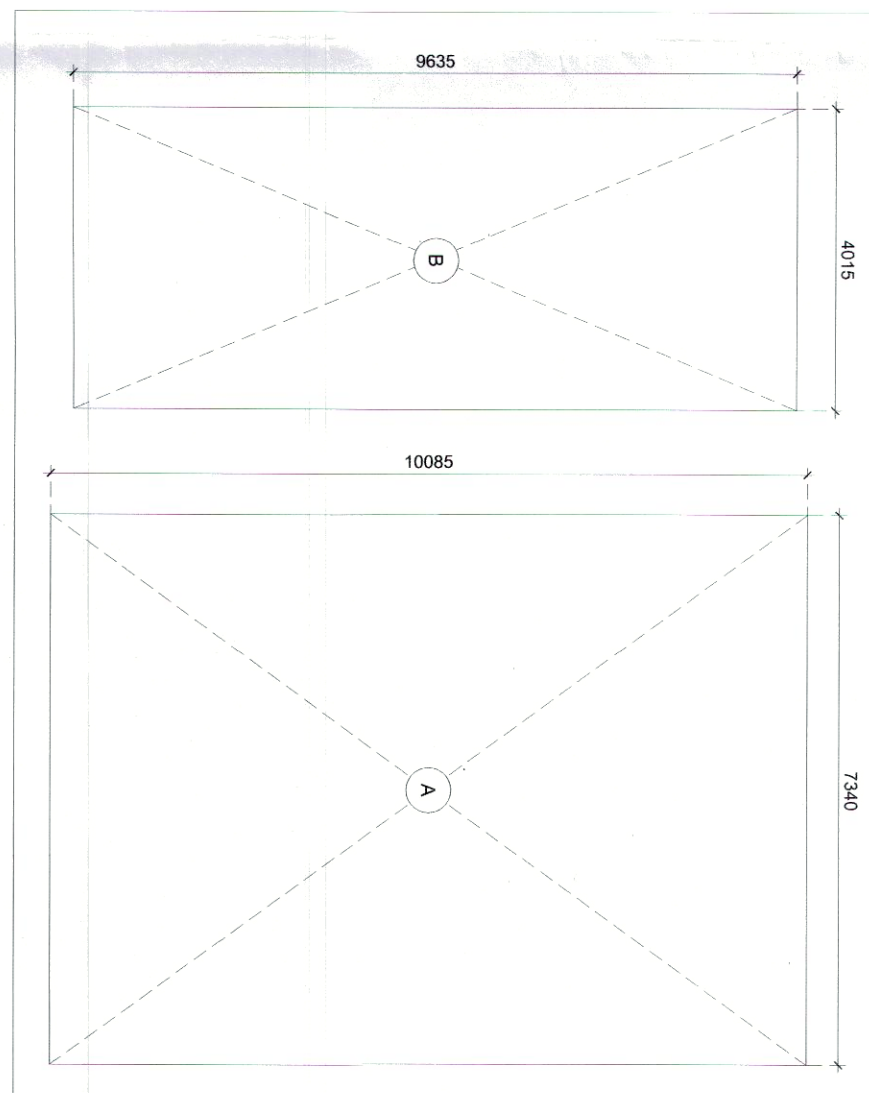

6 MACHINE ROOM & O.H.W.T. LV. BUILDUP DIAGRAM

MUNITY BUILDUP AREA DETAIL			
NO.	DESCRIPTION	THICKNESS	AREA
1	ROOF	100	100.00
2	WALL	200	200.00
3	FLOOR	100	100.00
4	CEILING	100	100.00
5	DOOR	100	100.00
6	WINDOW	100	100.00
7	STAIR	100	100.00
8	ELECTRICAL	100	100.00
9	PLUMBING	100	100.00
10	PAINT	100	100.00
11	FINISH	100	100.00
12	LANDSCAPE	100	100.00
13	TOTAL		1100.00

MACHINE ROOM & O.H.W.T. BUILDUP AREA DETAIL			
NO.	DESCRIPTION	THICKNESS	AREA
1	ROOF	100	100.00
2	WALL	200	200.00
3	FLOOR	100	100.00
4	CEILING	100	100.00
5	DOOR	100	100.00
6	WINDOW	100	100.00
7	STAIR	100	100.00
8	ELECTRICAL	100	100.00
9	PLUMBING	100	100.00
10	PAINT	100	100.00
11	FINISH	100	100.00
12	LANDSCAPE	100	100.00
13	TOTAL		1100.00

LEGEND FOR PLUMBING:-

1. ROOF
2. WALL
3. FLOOR
4. CEILING
5. DOOR
6. WINDOW
7. STAIR
8. ELECTRICAL
9. PLUMBING
10. PAINT
11. FINISH
12. LANDSCAPE
13. TOTAL

DESCRIPTION	WIDTH	DEPTH	LOCATION
D1	1000	00	2200
D2	1000	00	2200
- NOTES:
1. ALL LIFTS SHALL HAVE 100% POWER BACKUP.
 2. PROVISION OF NBC.
 3. FIRE FIGHTING/SAFETY PROVISIONS WILL BE AS PER
 4. BUILDING STRUCTURE DESIGNED EARTHQUAKE RESISTANT.
 5. MAIN ENTRY & BOUNDARY WALL AS PER STANDARD DESIGN.
 6. TOILET WILL BE MECHANICALLY VENTILATED WITH 100% POWER BACKUP.

PROJECT:

PROPOSED RESIDENTIAL COLONY UNDER NIL P POLICY DATED 09.02.2016 FOR AN AREA MEASURING 36.642 ACRES AFTER FREEZING THE LAND OF COLLABORATORS MEASURING 16.7143 ACRES OUT OF 53.3833 ACRES (LICENSE NO. 19 OF 2019, DATED 11.02.2019 AT SECTOR-7/8 & 7/8B, GURUGRAM DISTRICT, GURUGRAM, HARYANA, BEING DEVELOPED BY LOON LAND DEVELOPMENT LTD., CLIENT:

CLIENT:

M/s Loon Land Development Limited
Office No. 123/4, Deyana Tower,
12th Floor, 6, Nehru Place, New Delhi - 110019.

OWNER SIGN:

For Loon Land Development Ltd.

ARCHITECT SIGN:

As/Architect/Engineer

As/Architect/Engineer

DRAWING TITLE:

TOWER T2, 5, 6, 10 & 11
TERRACE & ABOVE FLOOR PLAN & AREA DETAILS

DATE: 13/02/2023

SCALE: 1:100

SHEET No. NORTH

TO BE SANCTIONED
MEMO NO. 77/11 INS OFFICE
DATE: 19/02/2023

MEMBER
BPAAC

Remitkar Basal
Jointed

Remitkar Basal
Jointed

