



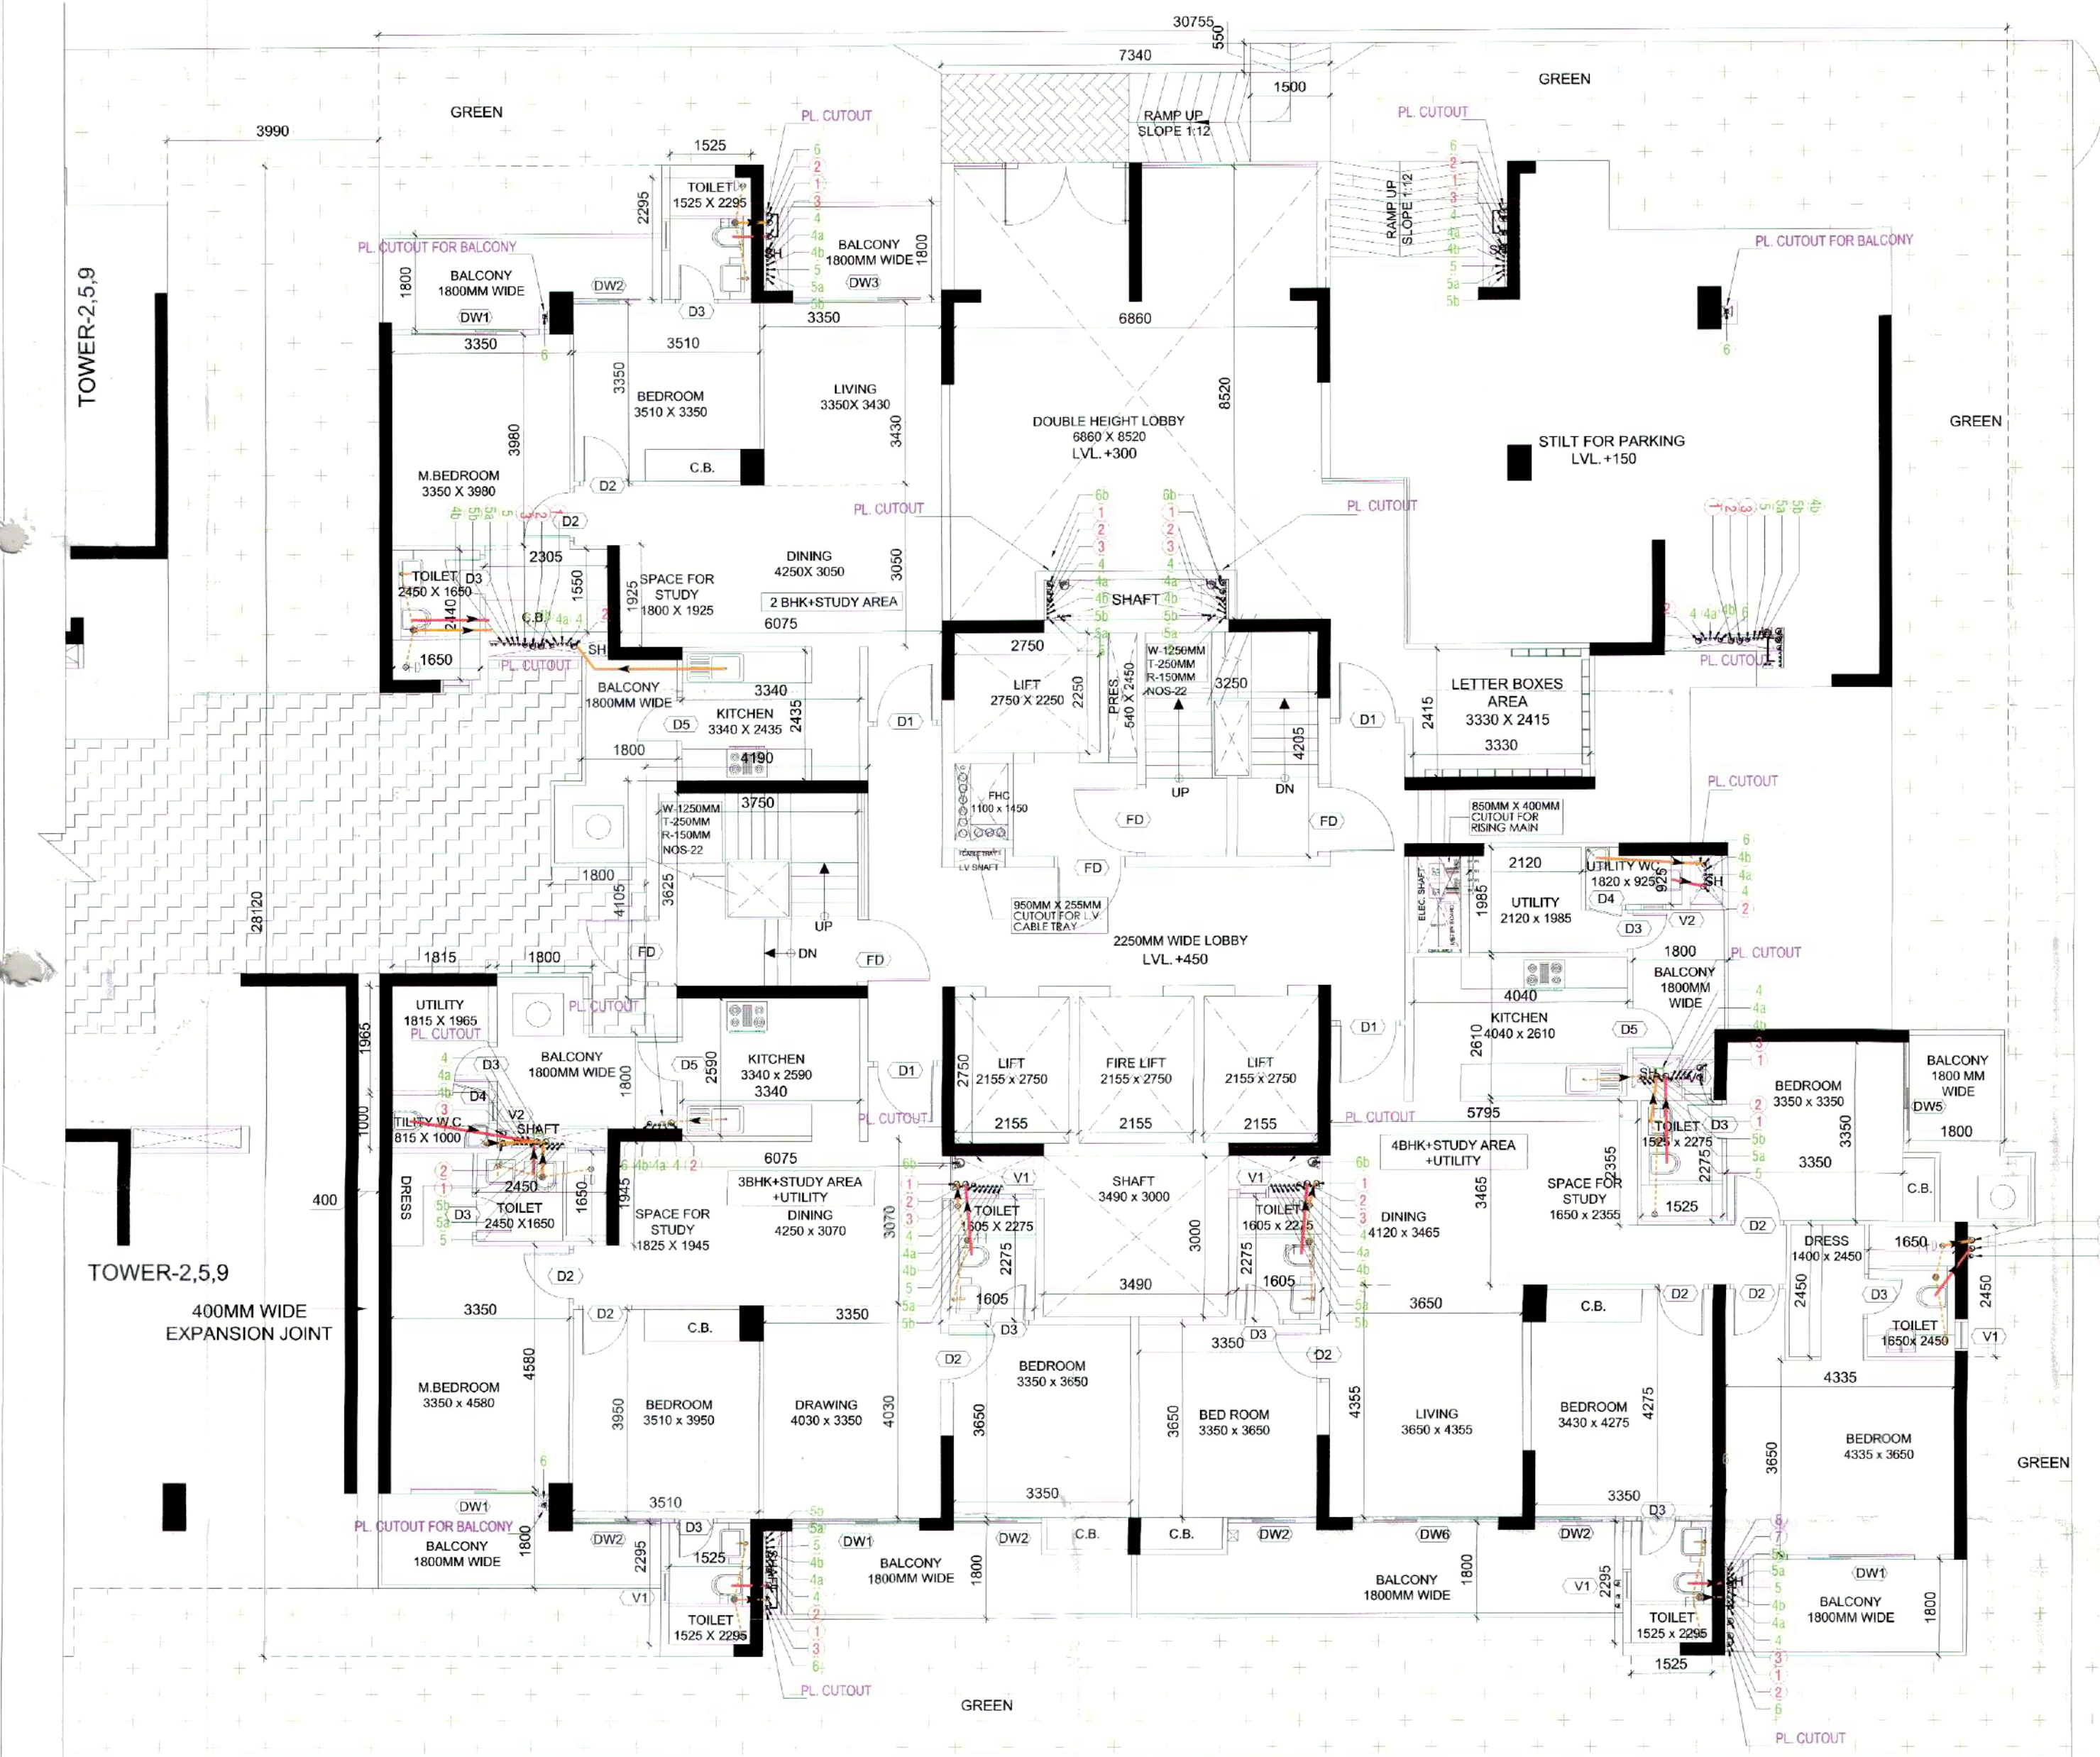

GROUND FLOOR LAYOUT PLAN

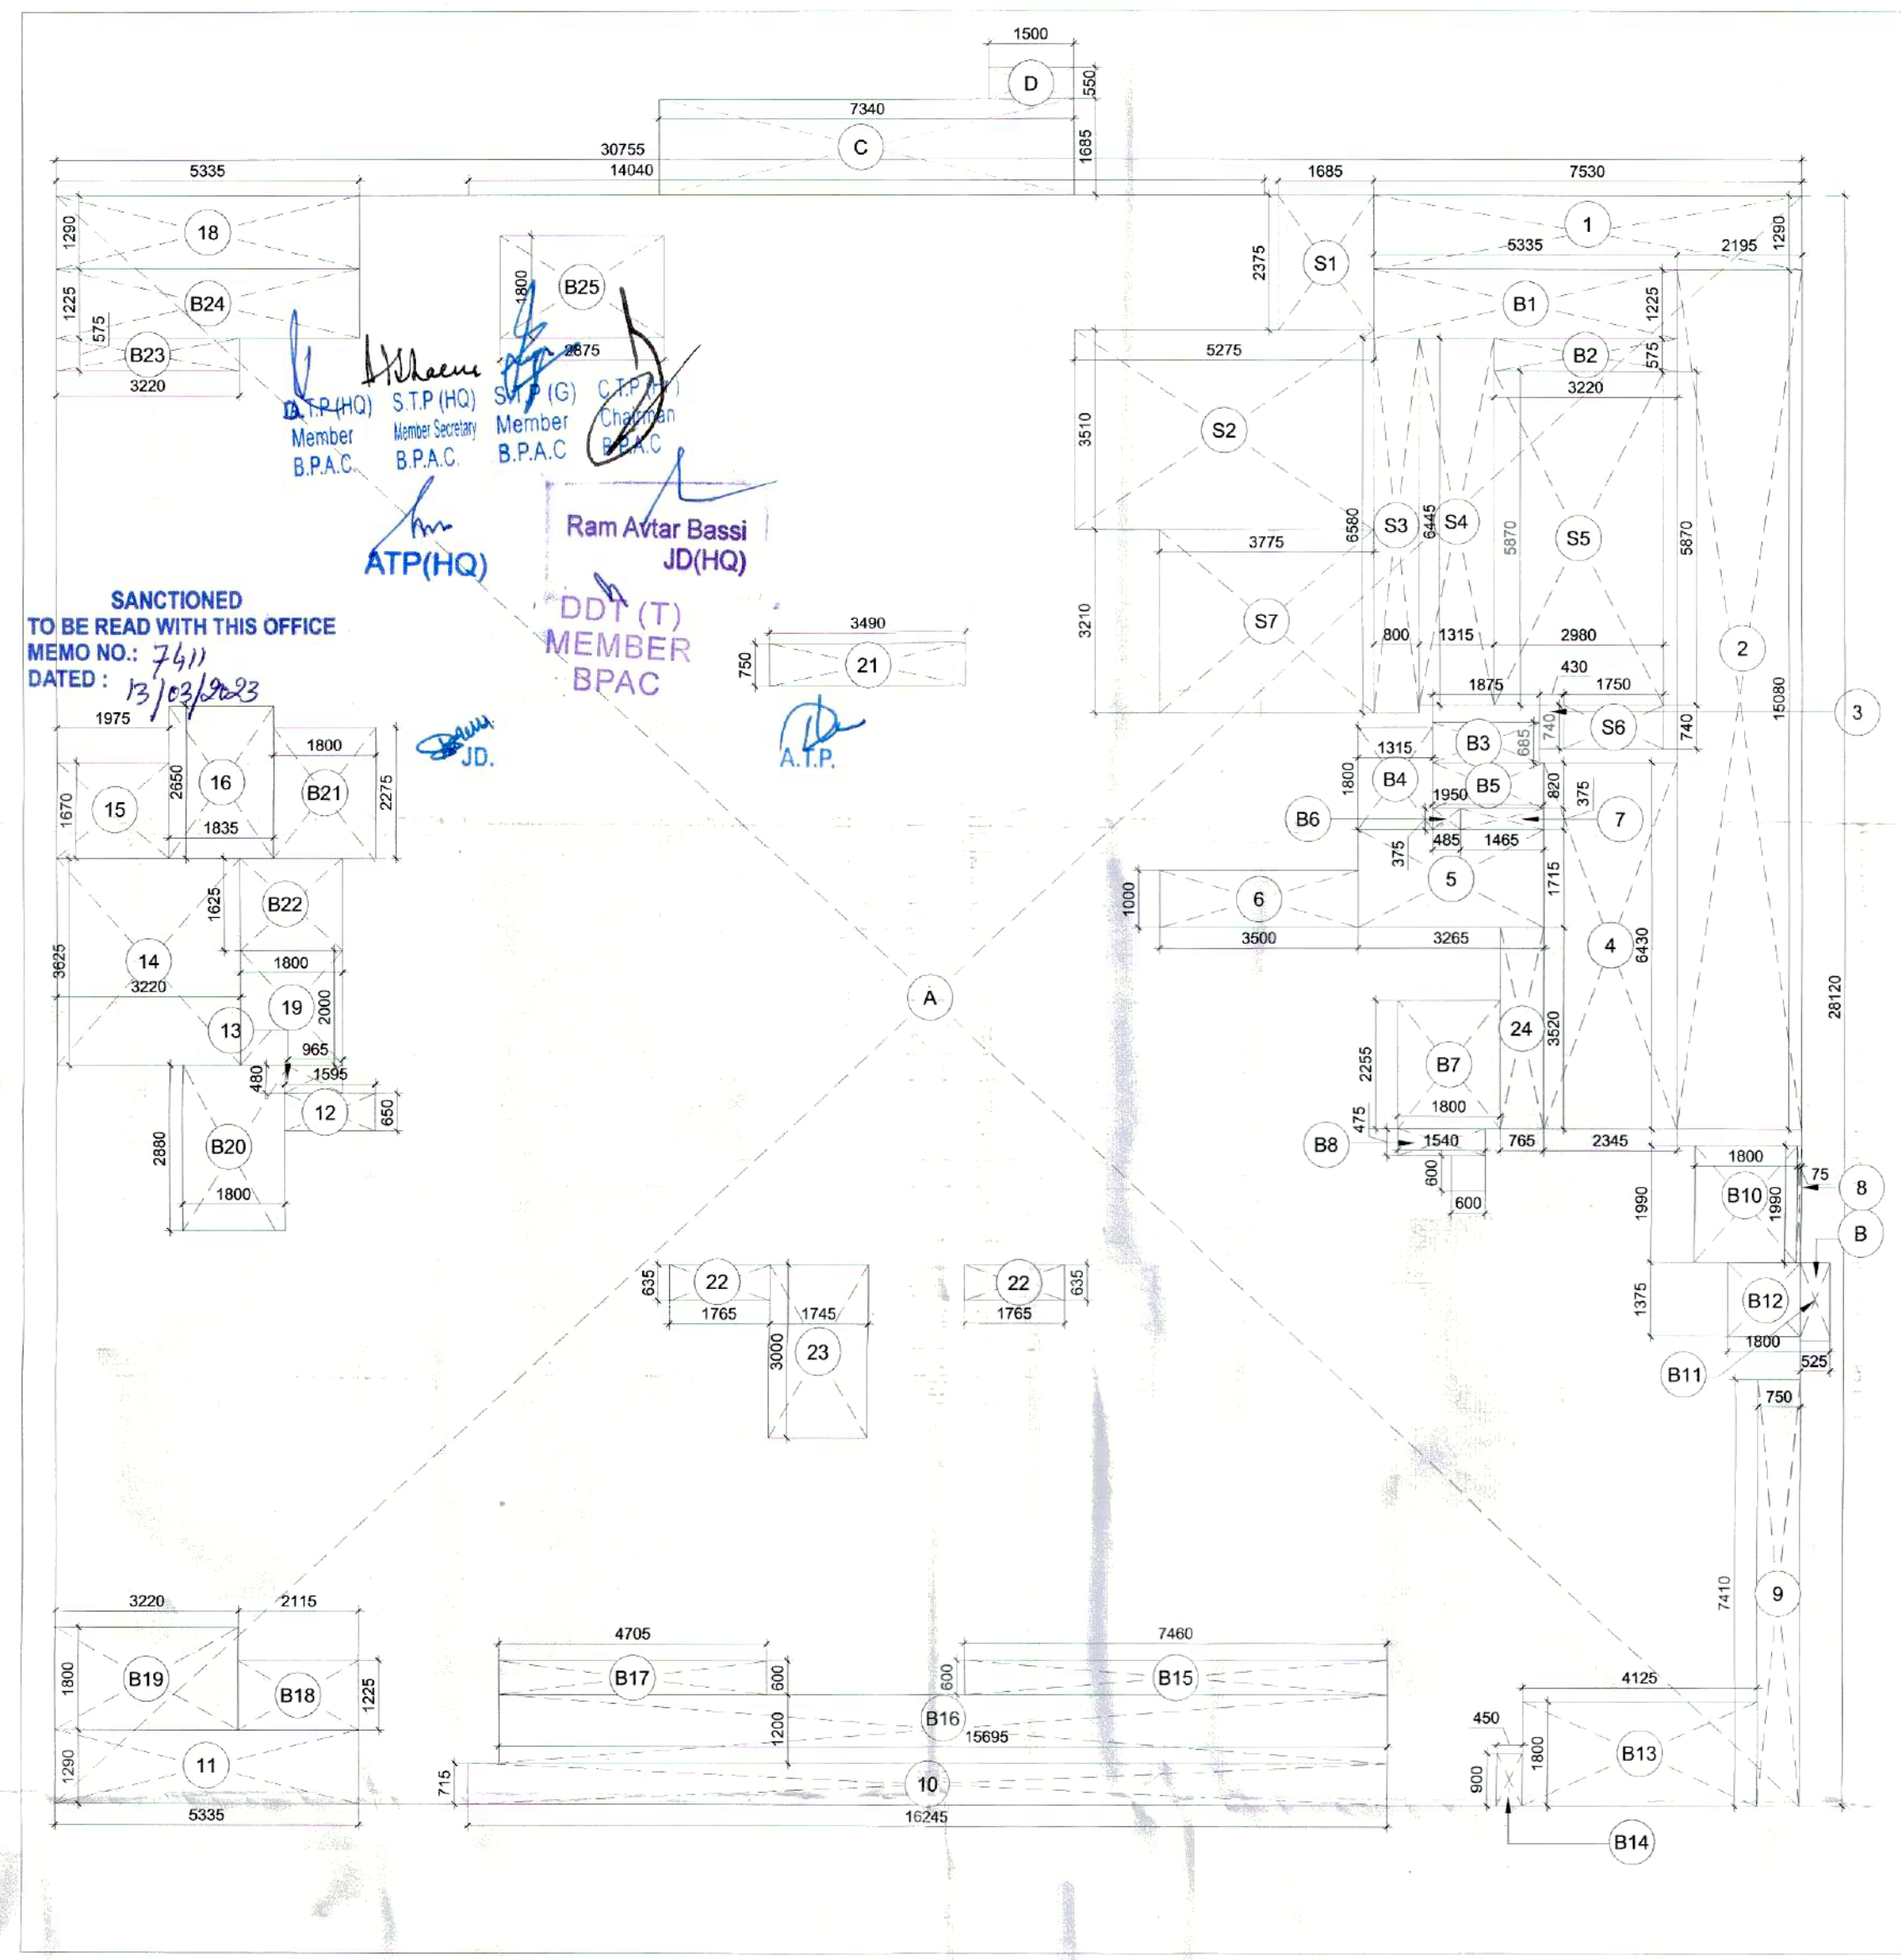

GROUND FLOOR AREA DIAGRAM (GR. COVERAGE & FAR)

TOWER 1,4 & 8 - FAR SUMMARY				
FLOORS	AREA/FLOOR	NO OF FLOORS	TOTAL AREA	SQMT
GROUND FLOOR FAR	567.612	1	567.612	SQMT
FIRST FLOOR FAR	505.905	1	505.905	SQMT
TYPICAL FLOOR FAR	542.533	25	13563.325	SQMT
19TH & 28TH FLOOR FAR	520.854	2	1041.708	SQMT
29TH FLOOR FAR	567.924	1	567.924	SQMT
30TH FLOOR FAR	486.762	1	486.762	SQMT
TOTAL FAR AREA FOR TOWER 1,4 & 8			16733.235	SQMT
GROUND COVERAGE (F.A.R + NON F.A.R)				
	750.117	1	750.117	SQMT

TOWER 1,4 & 8 - BUILTUP SUMMARY				
FLOORS	AREA/FLOOR	NO OF FLOORS	TOTAL AREA	SQMT
GROUND FLOOR BUILTUP	750.117	1	750.117	SQMT
FIRST FLOOR BUILTUP	634.863	1	634.863	SQMT
TYPICAL FLOOR BUILTUP	683.361	25	17084.013	SQMT
19TH & 28TH FLOOR BUILTUP	685.613	2	1371.226	SQMT
29TH FLOOR BUILTUP	712.140	1	712.140	SQMT
30TH FLOOR BUILTUP	611.071	1	611.071	SQMT
MUMTY BUILTUP AREA	70.043	1	70.043	SQMT
MACHINE ROOM & O.H.W.T BUILTUP AREA	112.708	1	112.708	SQMT
TOTAL BUILTUP AREA FOR TOWER 1,4 & 8			21345.982	SQMT

GROUND FLOOR F.A.R AREA DETAIL					
TOTAL AREA					
XX (ADDITION)					865.552
YY (SUBTRACTION)					297.941
TOTAL AREA					567.612
DETAIL					
XX+	ENVELOPE (ADDITION)				
TYPE		WIDTH (MTR.)	LENGTH (MTR.)	NOS.	AREA (SQMT)
A	REC	30.755	28.120	1	864.831
B	REC	0.525	1.375	1	0.722
TOTAL XX =					865.552
DETAIL					
YY-	ENVELOPE (SUBTRACTION)				
TYPE		WIDTH (MTR.)	LENGTH (MTR.)	NOS.	AREA (SQMT)
1	REC	7.530	1.290	1	9.714
2	REC	2.195	15.090	1	33.101
3	REC	0.430	0.740	1	0.319
4	REC	2.345	8.430	1	19.678
5	REC	3.265	1.715	1	5.599
6	REC	3.500	1.000	1	3.500
7	REC	1.465	0.375	1	0.549
8	REC	0.075	1.990	1	0.149
9	REC	0.750	7.410	1	5.558
10	REC	16.245	0.715	1	11.615
11	REC	5.335	1.290	1	6.882
12	REC	1.770	0.850	1	1.511
13	REC	1.005	0.480	1	0.482
14	REC	3.220	3.625	1	11.673
15	REC	1.975	1.670	1	3.298
16	REC	1.835	2.890	1	4.863
17	REC	2.345	0.820	1	1.923
18	REC	5.335	1.290	1	6.882
19	REC	1.800	2.000	1	3.600
20	REC	3.490	0.750	1	2.618
21	REC	1.765	0.635	2	2.242
22	REC	1.745	3.000	1	5.235
23	REC	0.765	3.520	1	2.693
24	REC				
Total =					138.722


BALCONY (SUBTRACTION)					
TYPE		WIDTH (MTR.)	LENGTH (MTR.)	NOS.	AREA (SQMT)
B1	REC	5.335	1.225	1	6.535
B2	REC	3.220	0.575	1	1.852
B3	REC	1.875	0.685	1	1.284
B4	REC	1.315	1.800	1	2.367
B5	REC	1.950	0.820	1	1.598
B6	REC	0.485	0.375	1	0.182
B7	REC	2.225	1.800	1	4.005
B8	REC	1.540	0.475	1	0.732
B9	REC	0.600	0.600	1	0.360
B10	REC	1.800	1.990	1	3.592
B11	REC	0.525	1.375	1	0.722
B12	REC	0.525	1.375	1	0.722
B13	REC	4.125	1.800	1	7.425
B14	REC	0.450	0.900	1	0.405
B15	REC	7.460	0.600	1	4.476
B16	REC	15.695	1.200	1	18.834
B17	REC	4.705	0.600	1	2.823
B18	REC	2.115	1.225	1	2.591
B19	REC	3.220	1.800	1	5.798
B20	REC	1.800	2.890	1	5.184
B21	REC	1.800	2.275	1	4.095
B22	REC	1.800	1.625	1	2.925
B23	REC	3.220	0.575	1	1.852
B24	REC	5.335	1.225	1	6.535
B25	REC	2.875	1.800	1	5.175
Total =					92.057
STILT AREA (SUBTRACTION)					
TYPE		WIDTH (MTR.)	LENGTH (MTR.)	NOS.	AREA (SQMT)
S1	REC	1.685	2.375	1	4.002
S2	REC	5.275	3.510	1	18.515
S3	REC	0.800	6.580	1	5.264
S4	REC	1.315	6.445	1	8.475
S5	REC	2.980	5.670	1	17.498
S6	REC	1.750	0.740	1	1.295
S7	REC	3.775	3.210	1	12.118
Total =					67.162
TOTAL YY =					297.941

GROUND COVERAGE AREA DETAIL					
TOTAL AREA					
XX (ADDITION)					878.745
YY (SUBTRACTION)					287.847
TOTAL AREA					750.117
DETAIL					
XX+	ENVELOPE (ADDITION)				
TYPE		WIDTH (MTR.)	LENGTH (MTR.)	NOS.	AREA (SQMT)
A	REC	30.755	28.120	1	864.831
B	REC	0.525	1.375	1	0.722
C	REC	7.340	1.685	1	12.368
D	REC	1.500	0.550	1	0.825
TOTAL XX =					878.745
DETAIL					
YY-	ENVELOPE (SUBTRACTION)				
TYPE		WIDTH (MTR.)	LENGTH (MTR.)	NOS.	AREA (SQMT)
1	REC	7.530	1.290	1	9.714
2	REC	2.195	15.090	1	33.101
3	REC	0.430	0.740	1	0.319
4	REC	2.345	8.430	1	19.678
5	REC	3.265	1.715	1	5.599
6	REC	3.500	1.000	1	3.500
7	REC	1.465	0.375	1	0.549
8	REC	0.075	1.990	1	0.149
9	REC	0.750	7.410	1	5.558
10	REC	16.245	0.715	1	11.615
11	REC	5.335	1.290	1	6.882
12	REC	1.770	0.850	1	1.511
13	REC	1.005	0.480	1	0.482
14	REC	3.220	3.625	1	11.673
15	REC	1.975	1.670	1	3.298
16	REC	1.835	2.890	1	4.863
17	REC	2.345	0.820	1	1.923
18	REC	5.335	1.290	1	6.882
19	REC	1.800	2.000	1	3.600
20	REC	3.490	0.750	1	2.618
21	REC	1.765	0.635	2	2.242
22	REC	1.745	3.000	1	5.235
23	REC	0.765	3.520	1	2.693
24	REC				
Total =					128.628

BALCONY (ADDITION)					
TYPE		WIDTH (MTR.)	LENGTH (MTR.)	NOS.	AREA (SQMT)
B1	REC	5.335	1.225	1	6.535
B2	REC	3.220	0.575	1	1.852
B3	REC	1.875	0.685	1	1.284
B4	REC	1.315	1.800	1	2.367
B5	REC	1.950	0.820	1	1.598
B6	REC	0.485	0.375	1	0.182
B7	REC	2.225	1.800	1	4.005
B8	REC	1.540	0.475	1	0.732
B9	REC	0.600	0.600	1	0.360
B10	REC	1.800	1.990	1	3.592
B11	REC	0.525	1.375	1	0.722
B12	REC	0.525	1.375	1	0.722
B13	REC	4.125	1.800	1	7.425
B14	REC	0.450	0.900	1	0.405
B15	REC	7.460	0.600	1	4.476
B16	REC	15.695	1.200	1	18.834
B17	REC	4.705	0.600	1	2.823
B18	REC	2.115	1.225	1	2.591
B19	REC	3.220	1.800	1	5.798
B20	REC	1.800	2.890	1	5.184
B21	REC	1.800	2.275	1	4.095
B22	REC	1.800	1.625	1	2.925
B23	REC	3.220	0.575	1	1.852
B24	REC	5.335	1.225	1	6.535
B25	REC	2.875	1.800	1	5.175
Total =					92.057
STILT AREA (ADDITION)					
TYPE		WIDTH (MTR.)	LENGTH (MTR.)	NOS.	AREA (SQMT)
S1	REC	1.685	2.375	1	4.002
S2	REC	5.275	3.510	1	18.515
S3	REC	0.800	6.580	1	5.264
S4	REC	1.315	6.445	1	8.475
S5	REC	2.980	5.670	1	17.498
S6	REC	1.750	0.740	1	1.295
S7	REC	3.775	3.210	1	12.118
Total =					67.162
TOTAL YY =					287.847

DOOR & WINDOW SCHEDULE					
DESCRIPTION	WIDTH	CALL	INTEL	HEIGHT	LOCATION
D1	1200	00	2250	2250	UNIT ENTRY
D2	1000	00	2250	2250	BEDROOM
D3	800	00	2250	2250	TOILET
D4	750	00	2250	2250	WC
D5	900	00	2250	2250	BALCONY
D6	1000	00	2250	2250	DRESS
D7	2000	00	2250	2250	ENT. LOBBY
V1	600	1200	2400	1200	TOILET
V2	450	1200	2400	1200	TOILET
DW1	2400	100	2400	2300	M. BEDROOM
DW2	1965	100	2400	2300	BEDROOM
DW3	2800	100	2400	2300	LIVING
DW4	2640	100	2400	2300	LIVING/DINING
DW5	2050	100	2400	2300	BEDROOM
DW6	2750	100	2400	2300	LIVING
DW7	2800	00	2400	2400	ENT. LOBBY
DW8	1500	100	2400	2300	KITCHEN
DW9	1750	100	2400	2300	KITCHEN
W1	1100	00	2400	2400	STUDY
FD	1350	00	2400	2400	LOBBY
GL	2800	00	2400	2400	ENT. LOBBY

LEGEND FOR PLUMBING:-	
1	Water Supply
2	Waste Water
3	Rain Water
4	Gas
5	Air
6	Steam
7	Condensate
8	Exhaust
9	Fuel
10	Grease
11	Smoke
12	Exhaust
13	Exhaust
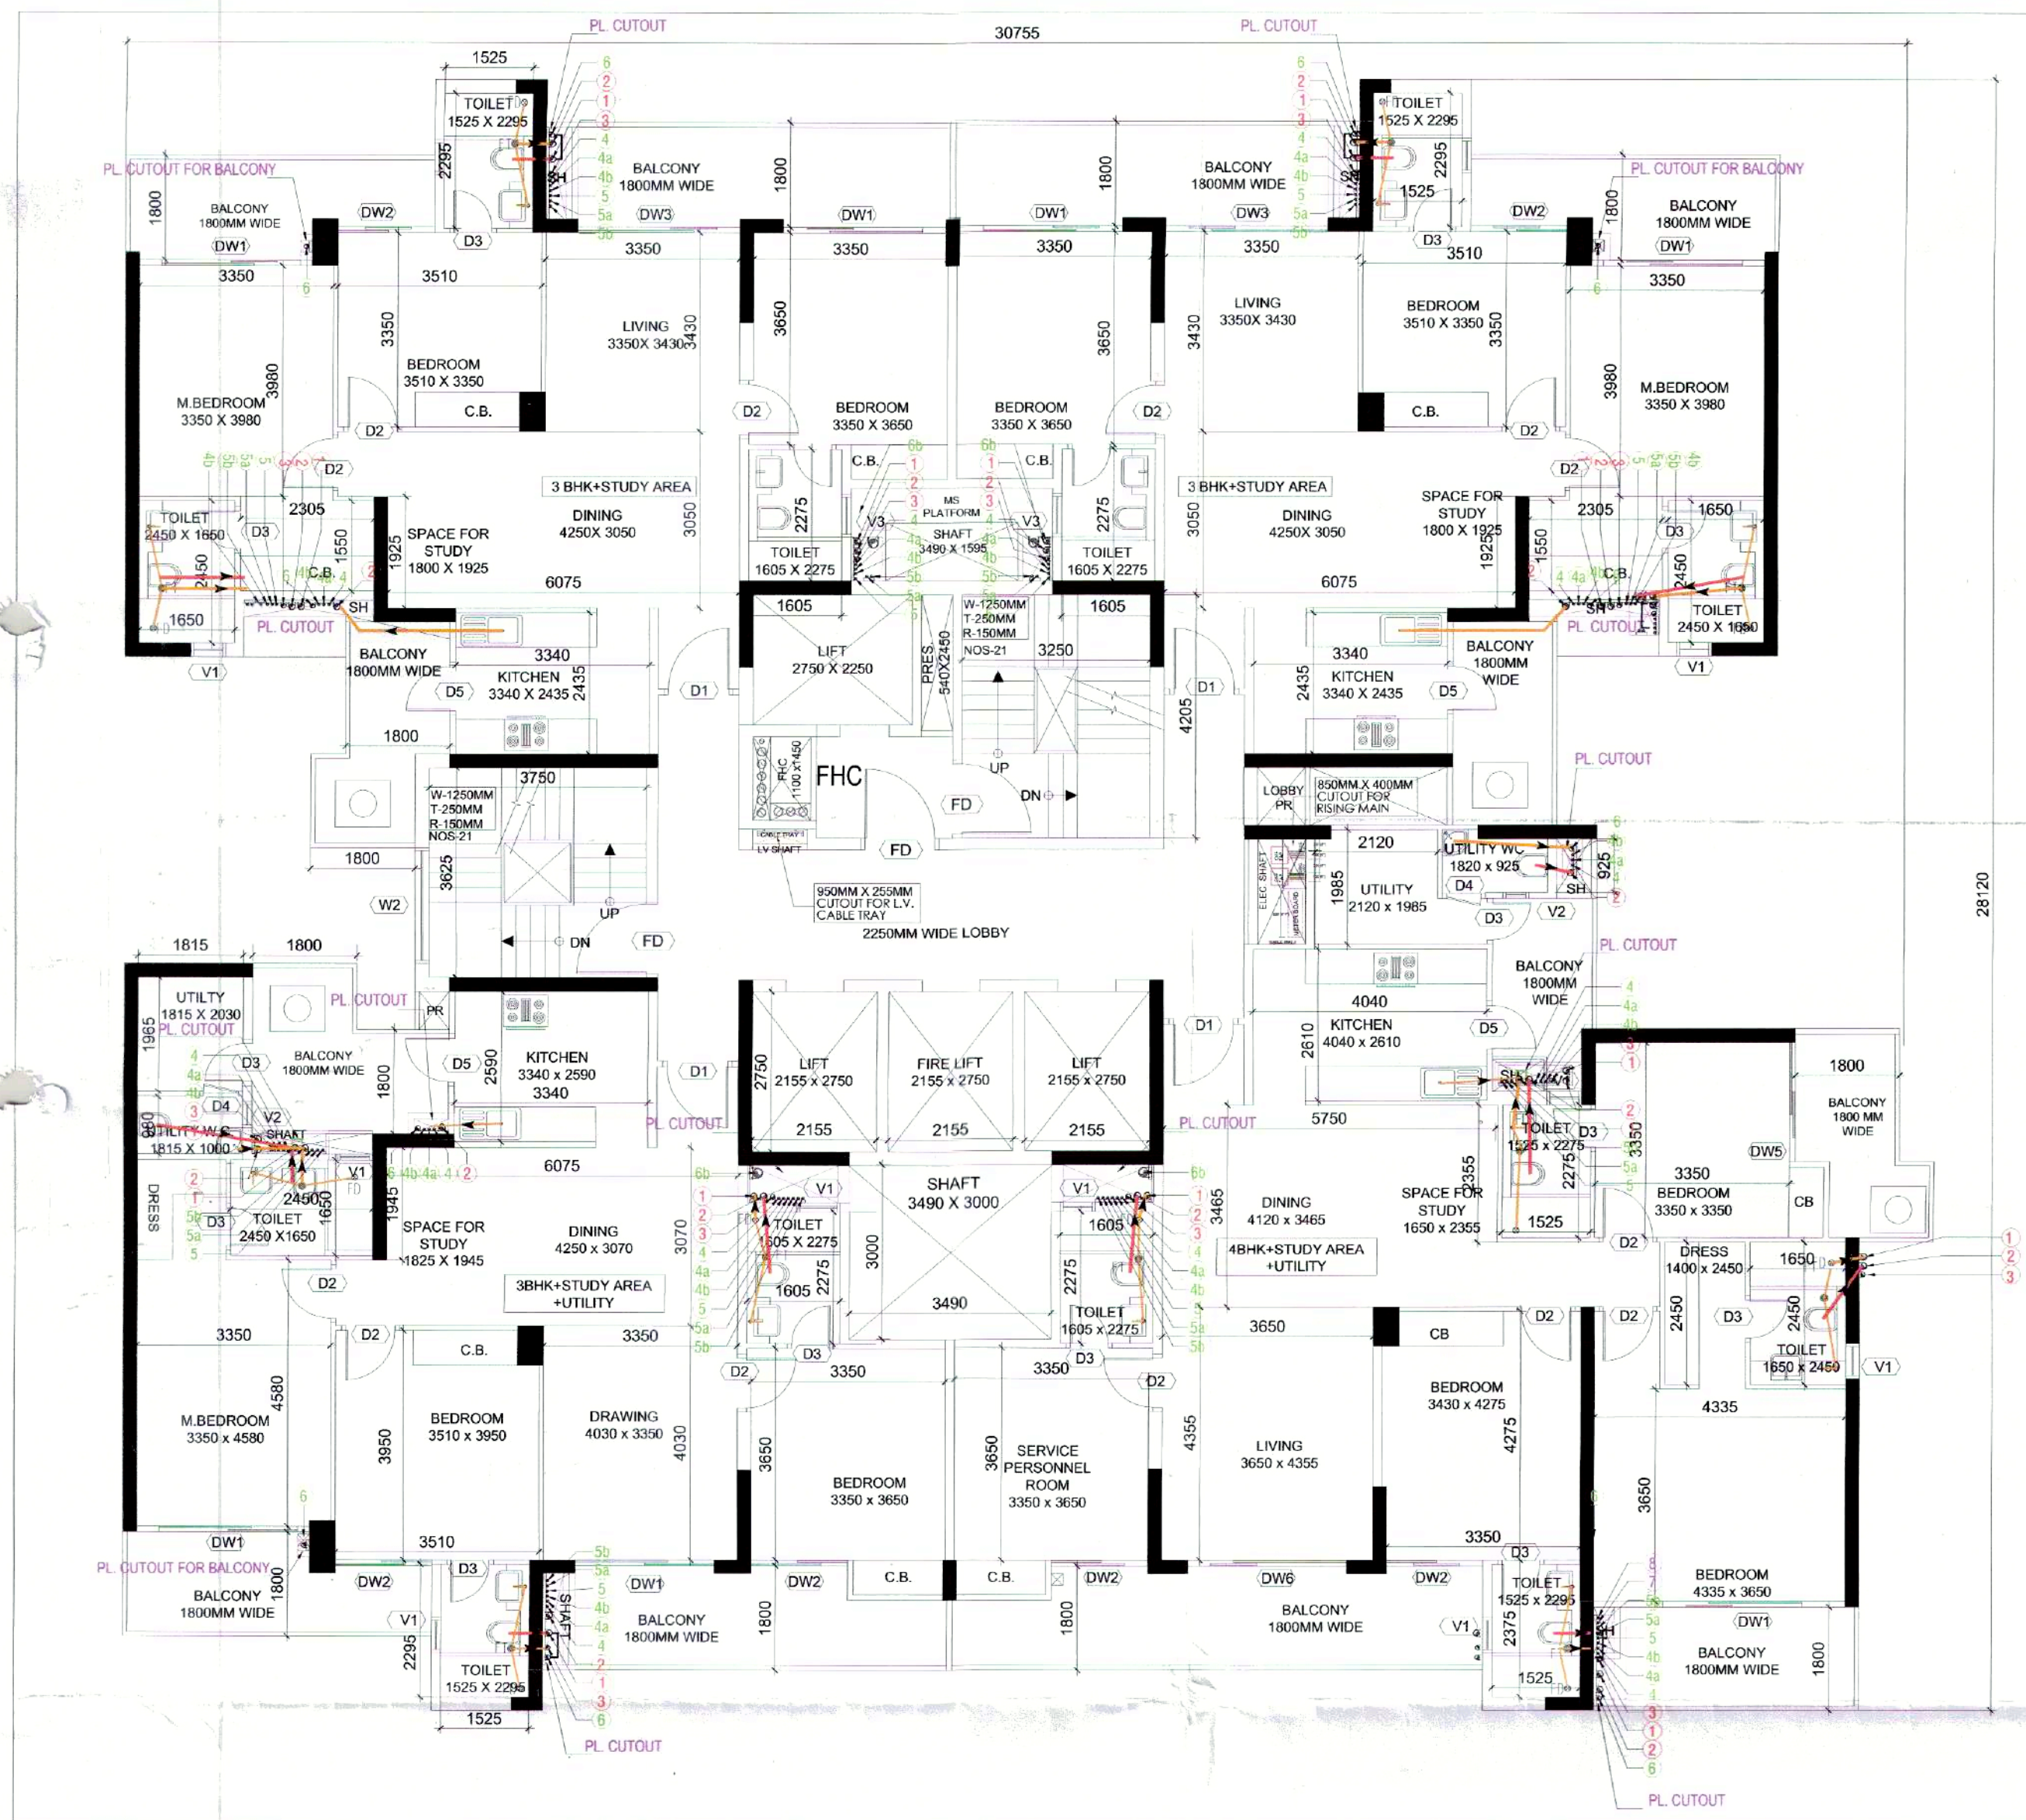


2ND-18TH, 20TH-28TH FLOOR LAYOUT PLAN


2ND-18TH,20TH-27TH FLOOR AREA DETAIL (F.A.R.)					
TOTAL AREA		=	XX - YY		
XX (ADDITION)		=	865.552		
YY (SUBTRACTION)		=	323.019		
TOTAL AREA		=	542.533		
DETAIL					
XX=		ENVELOPE (ADDITION)			
TYPE		WIDTH (MTR.)	LENGTH (MTR.)	NOS.	AREA (SQMT)
A	REC	30.755	28.120	1	864.831
B	REC	0.525	1.375	1	0.722
TOTAL XX =					865.552
YY=					
ENVELOPE (SUBTRACTION)					
TYPE		WIDTH (MTR.)	LENGTH (MTR.)	NOS.	AREA (SQMT)
1	REC	7.530	1.290	1	9.714
2	REC	2.195	15.080	1	33.101
3	REC	1.760	2.725	1	4.796
4	REC	2.345	4.685	1	10.986
5	REC	1.465	1.165	1	1.707
6	REC	3.370	1.000	1	3.370
7	REC	1.060	1.825	1	1.935
8	REC	0.700	1.025	1	0.718
9	REC	0.765	3.520	1	2.693
10	REC	0.075	2.290	1	0.172
11	REC	0.750	8.085	1	6.064
12	REC	16.245	0.715	1	11.615
13	REC	1.745	3.000	1	5.235
14	REC	0.550	1.660	3	2.739
15	REC	5.335	1.290	1	6.882
16	REC	1.595	0.650	1	1.037
17	REC	1.005	0.480	1	0.482
18	REC	3.220	3.625	1	11.673
19	REC	1.830	2.650	1	4.850
20	REC	1.975	1.670	1	3.296
21	REC	1.800	2.000	1	3.600
22	REC	2.050	1.745	1	3.577
23	REC	5.335	1.290	1	6.882
24	REC	14.040	0.715	1	10.039
25	REC	3.490	1.595	1	5.567
26	REC	2.750	2.250	1	6.188
27	REC	0.540	2.450	1	1.323
28	REC	1.100	1.450	1	1.595
29	REC	0.950	0.355	1	0.337
30	REC	2.750	2.155	3	17.779
31	REC	1.765	0.635	2	2.242
Total =					182.192

BALCONY (SUBTRACTION)					
TYPE		WIDTH (MTR.)	LENGTH (MTR.)	NOS.	AREA (SQMT)
B1	REC	5.335	1.225	1	6.535
B2	REC	3.220	0.575	1	1.852
B3	REC	1.800	3.515	1	6.327
B7	REC	1.800	2.255	1	4.059
B8	REC	1.540	1.075	1	1.656
B9	REC	1.800	2.290	1	4.122
B10	REC	1.275	1.300	1	1.658
B11	REC	0.525	1.375	1	0.722
B12	REC	4.575	1.800	1	8.235
B13	REC	7.460	0.600	1	4.476
B14	REC	15.695	1.200	1	18.834
B15	REC	4.705	0.600	1	2.823
B16	REC	2.115	1.225	1	2.591
B17	REC	3.220	1.800	1	5.796
B18	REC	1.800	2.880	1	5.184
B19	REC	1.800	1.625	1	2.925
B20	REC	1.800	2.275	1	4.095
B21	REC	3.220	0.575	1	1.852
B22	REC	5.335	1.225	1	6.535
B23	REC	12.940	1.800	1	23.292
				Total =	113.568

NON-TOWER (SUBTRACTION)					
TYPE		WIDTH (MTR.)	LENGTH (MTR.)	NOS.	AREA (SQMT)
S1	REC	3.250	4.205	1	13.666
S2	REC	3.750	3.625	1	13.594
				Total =	27.260
TOTAL YY					323.019

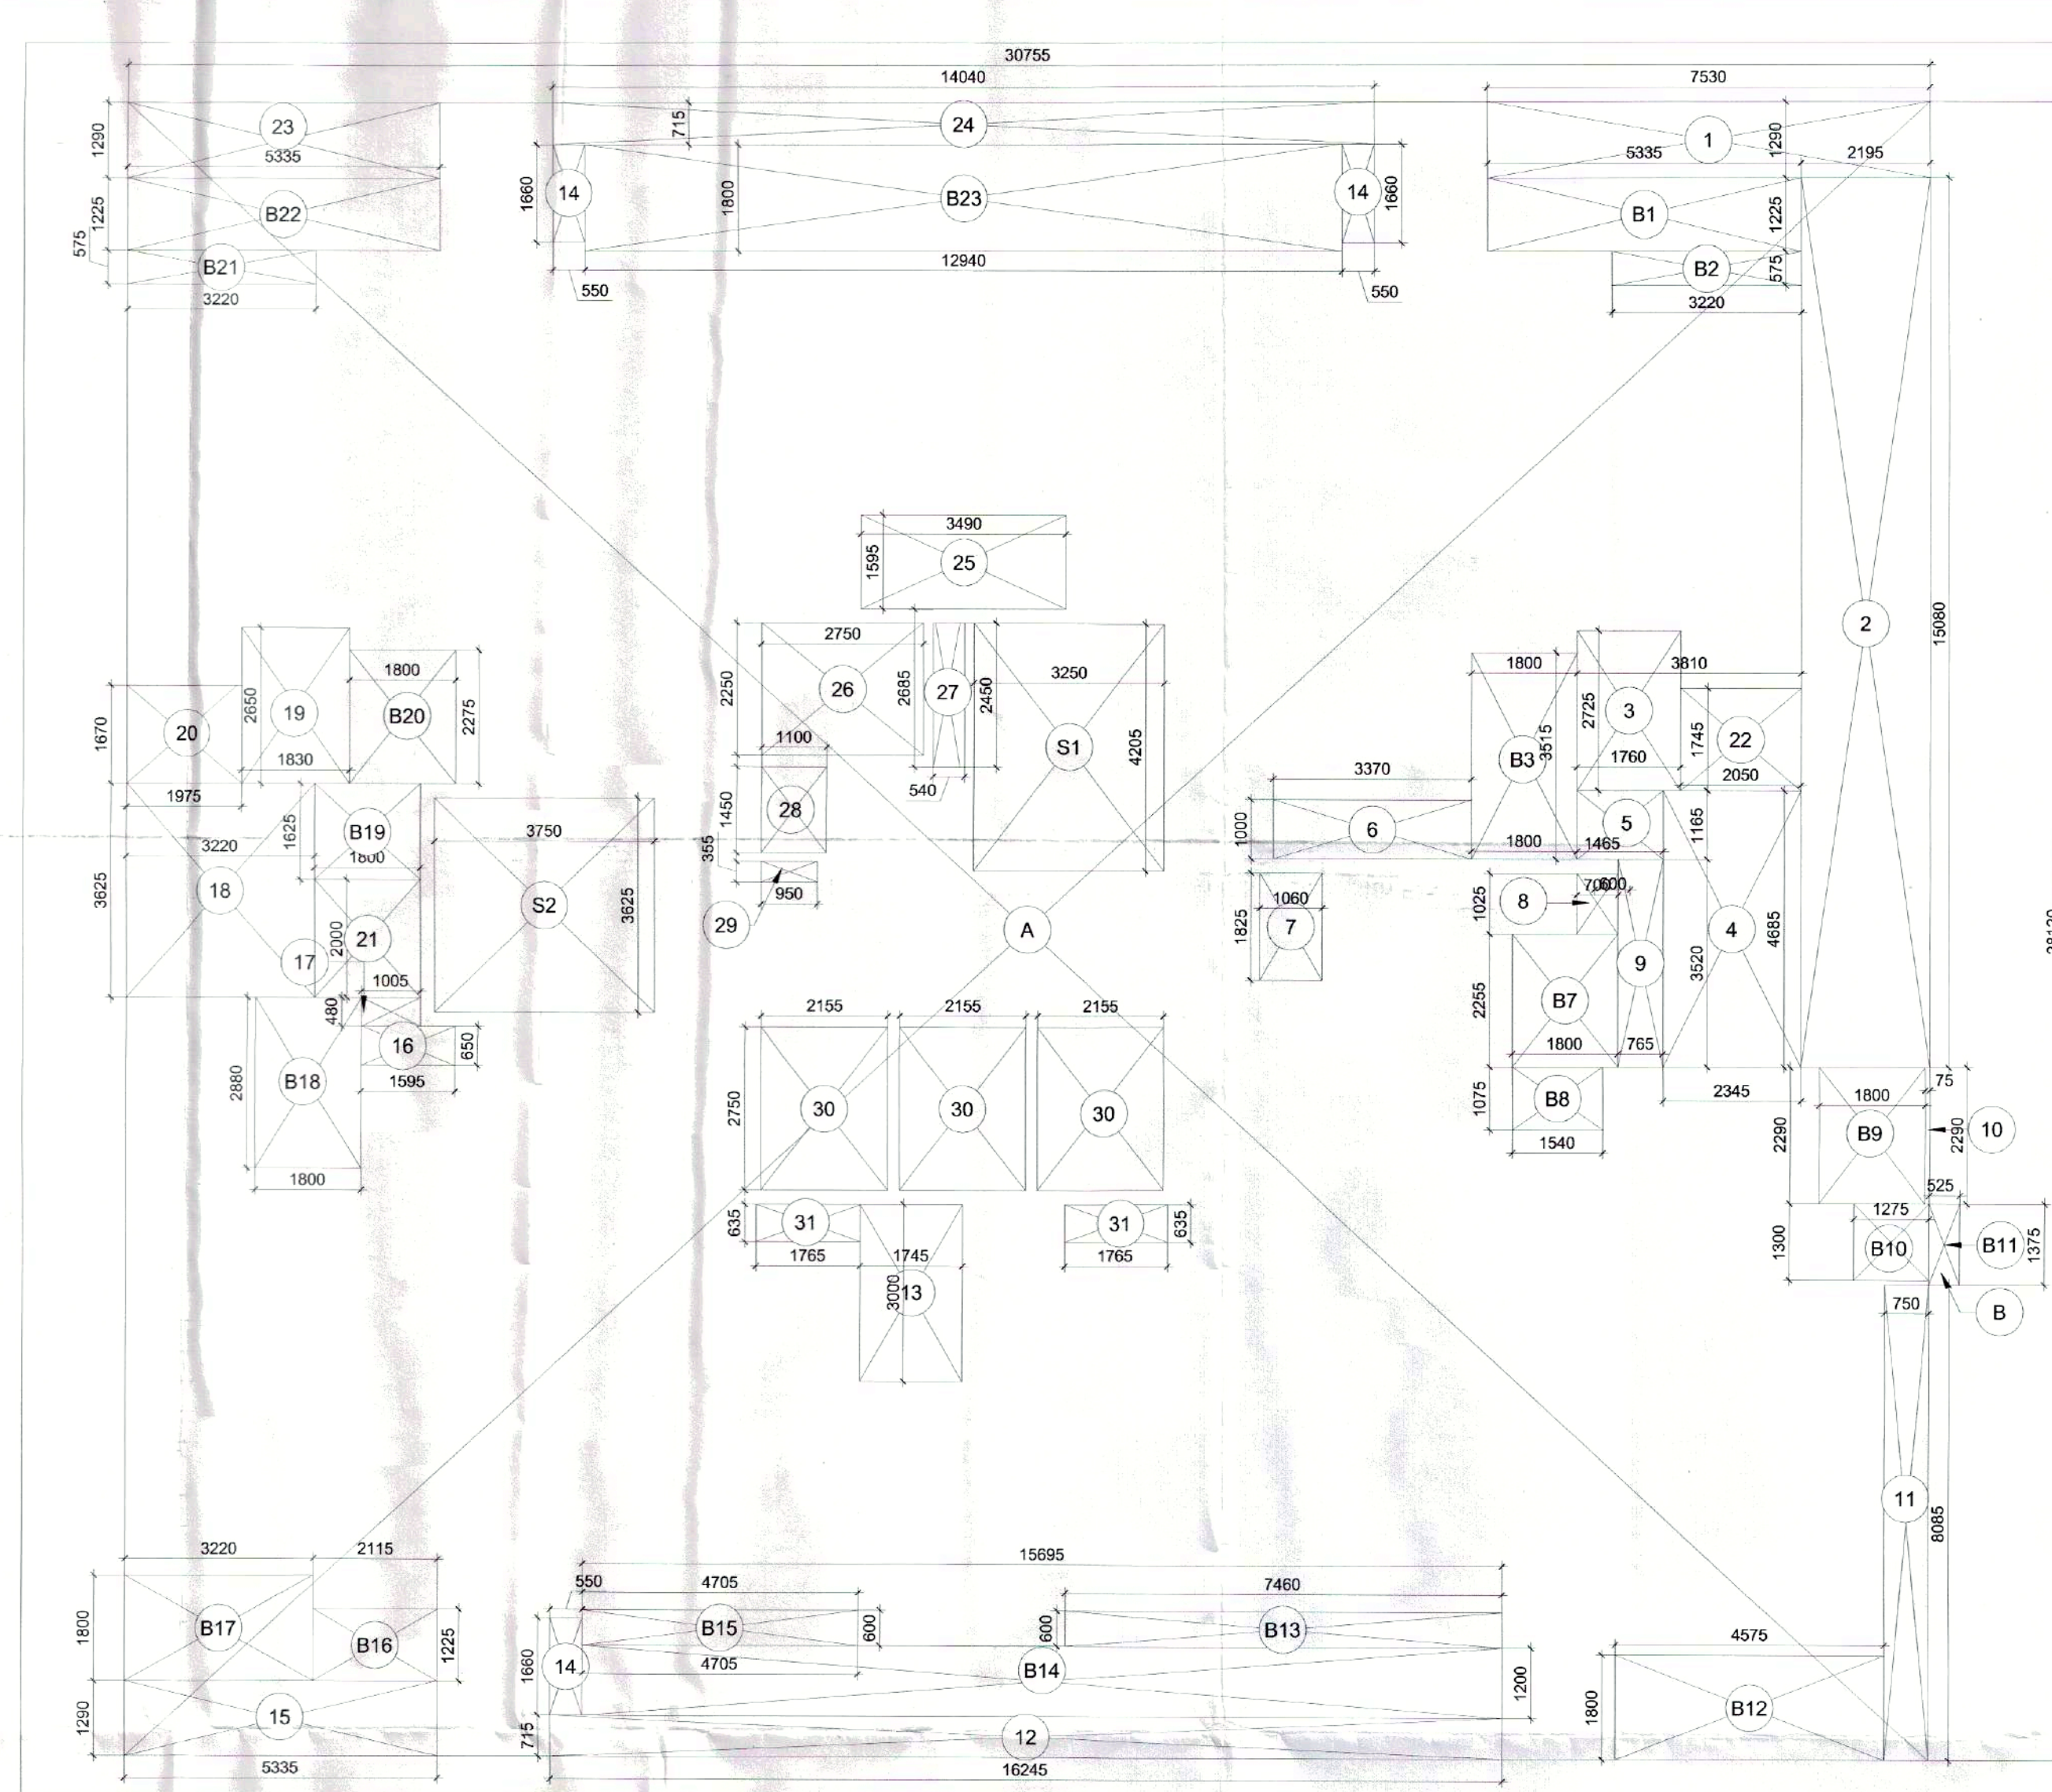

2ND-17TH, 19TH-26TH & 28TH FLOOR AREA DIAGRAM

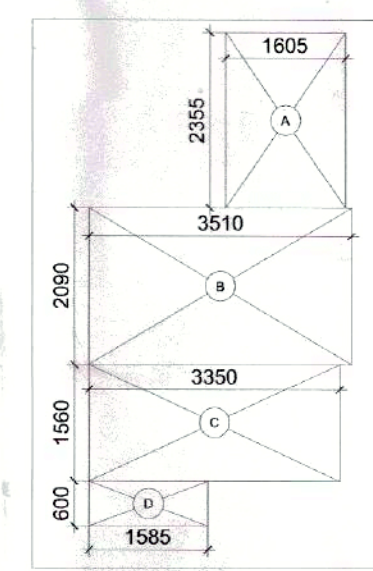

2 SERVICE PERSONNEL ROOM-AREA DIAG.

SERVICE PERSONNEL ROOM AREA DETAIL 2nd -18th & 20th-24th Floor					
TOTAL AREA		=	16.992		
DETAIL					
XX=	ENVELOPE (ADDITION)				
TYPE		WIDTH (MTR.)	LENGTH (MTR.)	NOS.	AREA (SQMTR)
A	REC	1.605	2.355	1	3.78
B	REC	3.430	0.725	1	2.48
C	REC	3.350	2.925	1	9.79
D	REC	1.545	0.600	1	0.92
TOTAL XX =			16.992		

Checked and found ok for Public Health
(Internal) Service only subject to comments in
in forwarding letter No. 40628.DU. 27/02/2028

Superintending Engineer (HQ)
for Chief Engineer-I
HSVP Pachkula
(DE (W-2))

[illegible]






A.T.P. (HQ) Member B.P.A.C.
 S.T.P. (HQ) Member Secretary B.P.A.C.
 S.T.P. (G) Member B.P.A.C.
 C.T.P. (Hr) Chairman B.P.A.C.

SANCTIONED
TO BE READ WITH THIS OFFICE
MEMO NO.: 7411
DATED: 11/1/51

ATP(HC

Ram Avtar Bassi
JD(HQ)

DD (T)
MEMBER
BPAC

JD.



DOOR & WINDOW SCHEDULE					
DESCRIPTION	WIDTH	CILL	LINTEL	HEIGHT	LOCATION
D1	1200	00	2250	2250	ENT. ENTRY
D2	1000	00	2250	2250	BEDROOM
D3	800	00	2250	2250	TOILET
D4	750	00	2250	2250	WC
D5	900	00	2250	2250	BALCONY
D6	1000	00	2250	2250	DRESS
GD	2000	00	2250	2250	ENT. LOBBY
V1	600	1200	2400	1200	TOILET
V2	450	1200	2400	1200	TOILET
DW1	2400	100	2400	2300	M. BEDROOM
DW2	1665	100	2400	2300	BEDROOM
DW3	2800	100	2400	2300	LIVING
DW4	2640	100	2400	2300	LIVING/DINING
DW5	2050	100	2400	2300	BEDROOM
DW6	2750	100	2400	2300	LIVING
DW7	2800	00	2400	2400	ENT. LOBBY
DW8	1500	100	2400	2300	KITCHEN
DW9	1750	100	2400	2300	KITCHEN
W1	1100	00	AS/ELE	2400	STUDY
FD	1350	00	2400	2400	LOBBY
GL	2800	00	AS/ELE	AS/ELE	ENT. LOBBY

NOTES

1. ALL LIFTS SHALL HAVE 100%POWER BACKUP.
2. ALL ELECTRICAL INSTALLATIONS SHALL BE AS PER PROVISION OF NBC.
3. FIRE FIGHTING/SAFETY PROVISIONS WILL BE AS PER RELEVANT NBC PROVISIONS.
4. BUILDING STRUCTURE DESIGNED EARTHQUAKE RESISTANT.
5. MAIN ENTRY & BOUNDARY WALL AS PER STANDARD DESIGN.
6. TOILET WILL BE MECHANICALLY VENTILATED WITH 100% POWER BACKUP.

PROJECT:

PROPOSED RESIDENTIAL COLONY UNDER NILP POLICY
DATED 09.02.2016 FOR AN AREA MEASURING 36.642 ACRES
AFTER FREEZING THE LAND OF COLLABORATORS
MEASURING 16.7413 ACRES OUT OF 53.3833 ACRES (
LICENSE NO. 19 OF 2019, DATED 11.02.2019 AT SECTOR-79
& 79B, GURUGRAM DISTRICT, GURUGRAM, HARYANA.
BEING DEVELOPED BY LOON LAND DEVELOPMENT LTD.

CLIENT

M/s Loon Land Development Limited.
Office No. 1221-A, Devika Tower,
12th Floor, 6, Nehru Place, New Delhi - 110019.

OWNER SIGN: **For Loon Land Development Ltd**

ARCHITECT SIGN:

Ar. ABINIEK DWIVEDI
C-2017/90517

DRAWING TITLE:


TOWER T-1,4 & 8
2ND-18TH,20TH-28TH FLOOR PLAN & AREA DETAILS

DATE: 13/02/2023

SHEET No.	NORTH
-----------	-------


SCALE: 1:100

T1-3

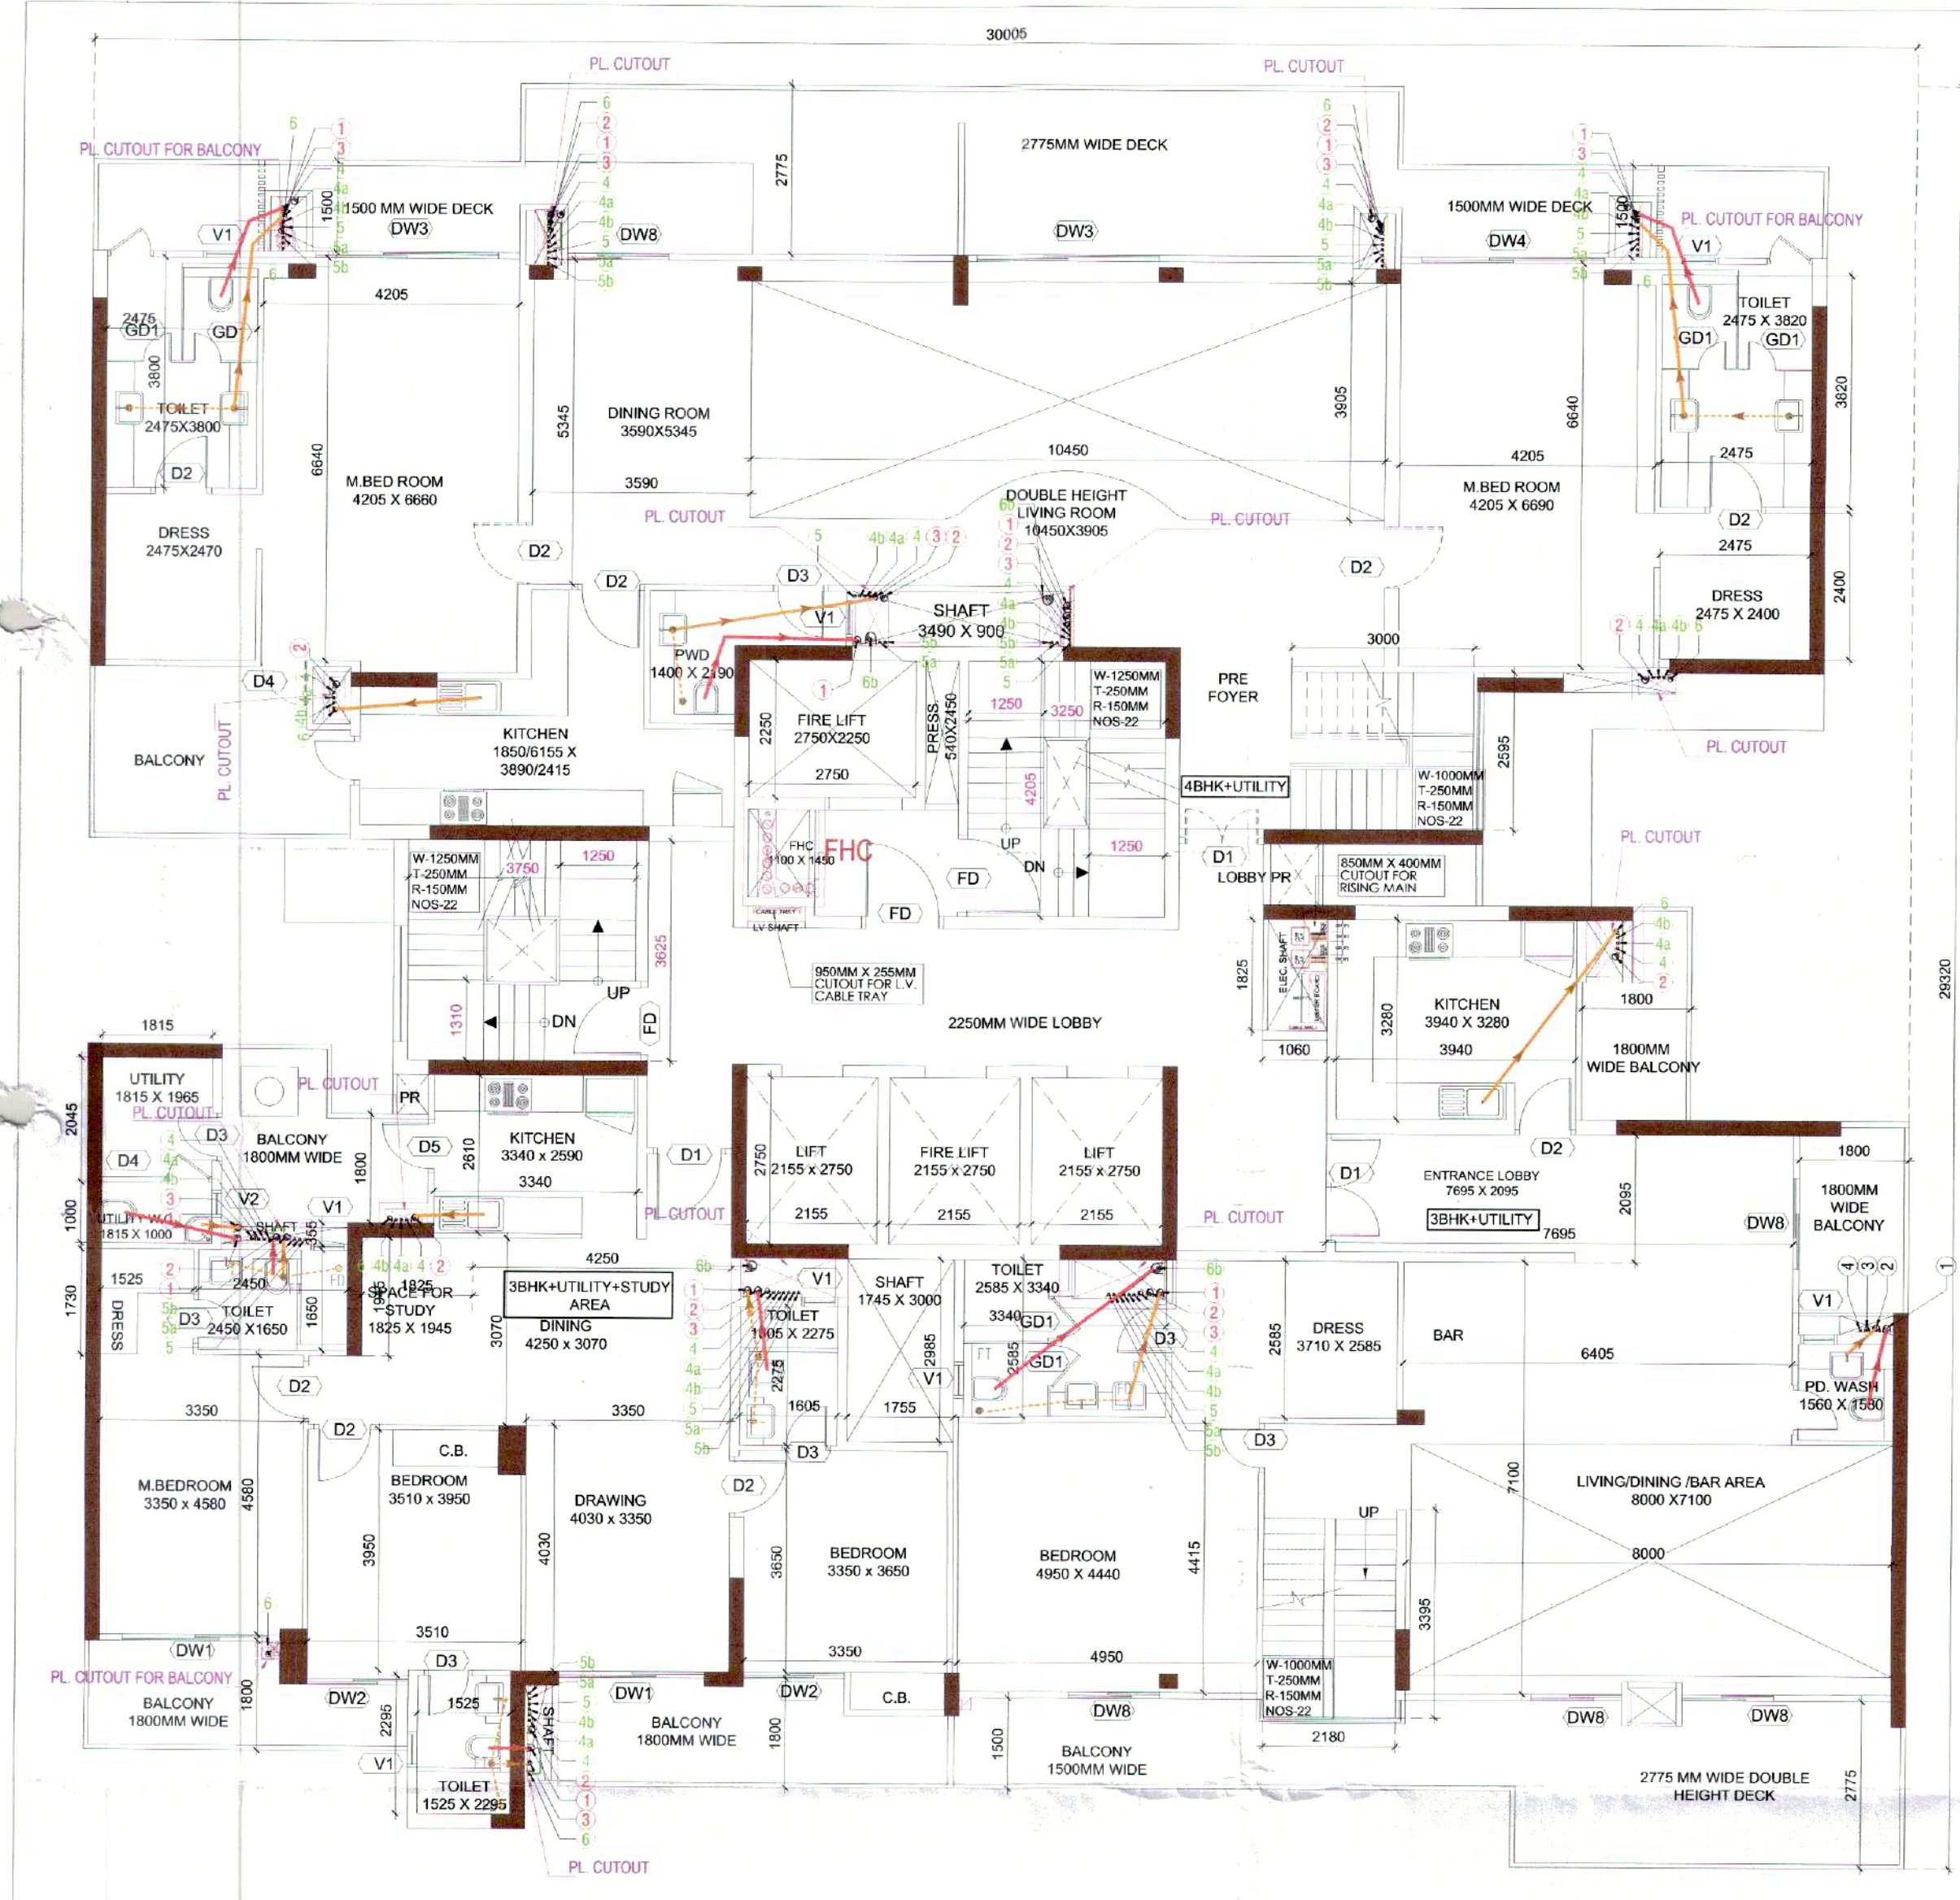

1 PENTHOUSE LOWER (29TH) FLOOR LAYOUT PLAN

29TH FLOOR AREA DETAIL (F.A.R.)					
TOTAL AREA					
XX (ADDITION)					879.747
YY (SUBTRACTION)					311.823
TOTAL AREA					567.924
DETAIL					
XX= ENVELOPE (ADDITION)					
TYPE		WIDTH (MTR.)	LENGTH (MTR.)	NOS.	AREA (SQMT)
A	REC	30.005		1	
TOTAL XX =					879.747
YY= ENVELOPE (SUBTRACTION)					
TYPE		WIDTH (MTR.)	LENGTH (MTR.)	NOS.	AREA (SQMT)
1	REC	7.020	1.275	1	8.951
2	REC	1.445	16.970	1	24.522
3	REC	1.950	0.320	1	0.624
4	REC	2.345	1.045	1	2.451
5	REC	5.610	2.785	1	15.624
6	REC	3.370	1.000	1	3.370
7	REC	1.060	1.825	1	1.935
8	REC	0.600	1.025	1	0.615
9	REC	2.150	3.520	1	7.568
10	REC	1.560	0.370	1	0.577
11	REC	0.800	0.525	1	0.420
12	REC	16.245	1.315	1	21.362
13	REC	0.550	1.660	1	0.913
14	REC	1.925	0.600	1	1.155
15	REC	5.335	1.890	1	10.083
16	REC	2.080	0.420	1	0.874
17	REC	0.590	0.650	1	0.384
18	REC	1.005	4.515	1	4.538
19	REC	4.015	3.385	1	13.591
20	REC	0.625	0.935	1	0.584
21	REC	7.020	1.275	1	8.951
22	REC	0.590	0.900	2	1.062
23	REC	3.490	0.900	1	3.141
24	REC	2.750	2.250	1	6.188
25	REC	1.000	1.450	1	1.450
26	REC	0.950	0.355	1	0.337
27	REC	0.540	2.450	1	1.323
28	REC	2.155	2.750	3	17.779
29	REC	1.765	0.635	1	1.121
30	REC	1.745	3.000	1	5.235
31	REC	0.610	0.585	1	0.363
32	REC	0.805	0.645	1	0.519
Total =					167.606

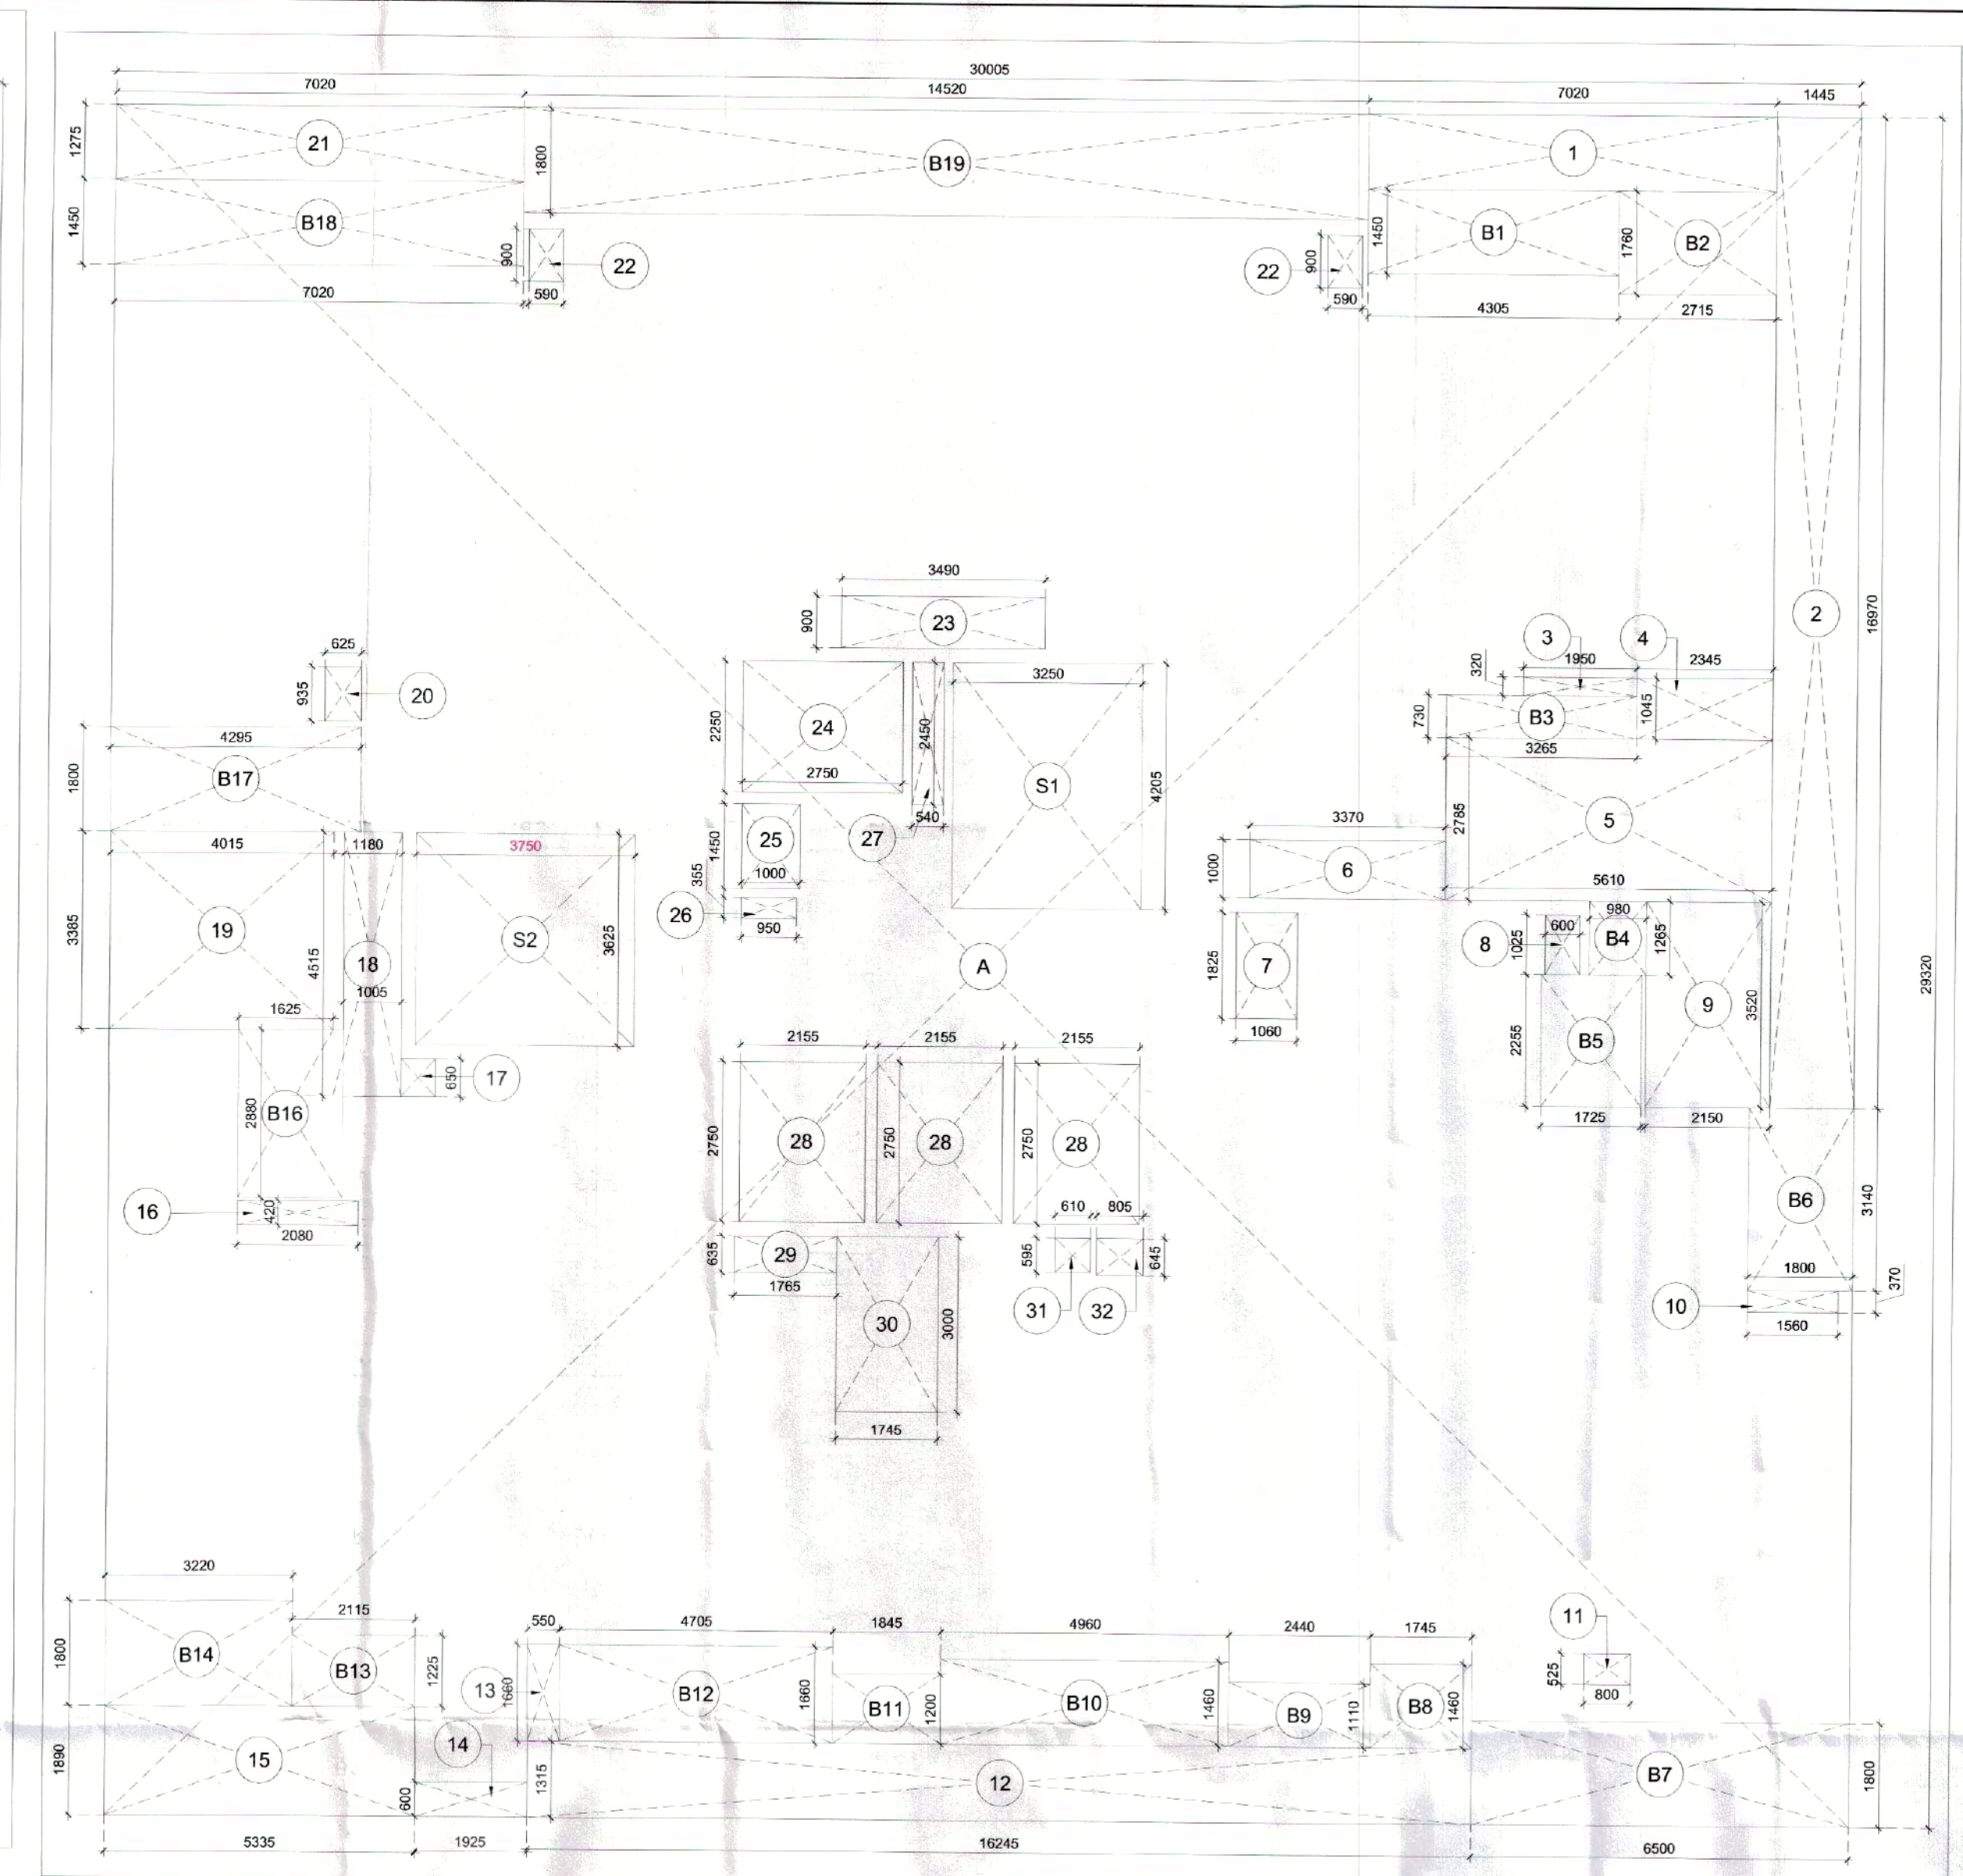

2 PENTHOUSE LOWER (29TH) FLOOR AREA DIAGRAM

BALCONY (SUBTRACTION)					
TYPE		WIDTH (MTR.)	LENGTH (MTR.)	NOS.	AREA (SQMT)
B1	REC	4.305	1.450	1	6.242
B2	REC	2.715	1.760	1	4.778
B3	REC	3.265	0.730	1	2.383
B4	REC	0.980	1.265	1	1.240
B5	REC	1.725	2.255	1	3.890
B6	REC	1.800	3.140	1	5.652
B7	REC	6.500	1.800	1	11.700
B8	REC	1.745	1.460	1	2.548
B9	REC	2.440	1.110	1	2.708
B10	REC	4.960	1.460	1	7.242
B11	REC	1.845	1.200	1	2.214
B12	REC	4.705	1.660	1	7.810
B13	REC	2.115	1.225	1	2.591
B14	REC	3.220	1.800	1	5.796
B16	REC	1.800	2.930	1	5.274
B17	REC	4.295	1.800	1	7.731
B18	REC	2.715	1.760	1	4.778
B19	REC	4.305	1.450	1	6.242
B20	REC	14.520	1.800	1	26.136
Total =					116.956

NON-TOWER (SUBTRACTION)					
TYPE		WIDTH (MTR.)	LENGTH (MTR.)	NOS.	AREA (SQMT)
S1	REC	3.250	4.205	1	13.666
S2	REC	3.750	3.625	1	13.594
Total =					27.260
TOTAL YY					311.823

Checked and found ok for Public Health
(Internal) Service only subject to comments in
forwarding letter No 40623, Dv 29/02/2023

Superintending Engineer (HQ)
for Chief Engineer
HSVP, Panipat

SANCTIONED
TO BE READ WITH THIS OFFICE
MEMO NO.: 7411
DATED: 13/03/2023

LEGEND FOR PLUMBING:

1	W.C. & SINK
2	W.C. & SINK
ATP(HQ)

Ram Aiyar Bassi
JD(HQ)

DDT(T)
MEMBER
BPAC

ATP

DOOR & WINDOW SCHEDULE					
DESCRIPTION	WIDTH	CILL	LINTEL	HEIGHT	LOCATION
D1	1200	00	2250	2250	UNIT ENTRY
D2	1000	00	2250	2250	BEDROOM
D3	800	00	2250	2250	TOILET
D4	750	00	2250	2250	WC
D5	900	00	2250	2250	BALCONY
D6	1000	00	2250	2250	DRESS
D7	1150	00	2250	2250	DRESS
GD	2000	00	2250	2250	ENT. LOBBY
GD1	750	00	2250	2250	TOILET
V1	600	1200	2400	1200	TOILET
V2	450	1200	2400	1200	TOILET
DW1	2400	100	2400	2300	M. BEDROOM
DW2	1665	100	2400	2300	BEDROOM
DW3	2600	100	2400	2300	LIVING
DW4	2640	100	2400	2300	LIVING/DINNING
DW5	2050	100	2400	2300	BEDROOM
DW6	2750	100	2400	2300	LIVING
DW7	2800	00	2400	2400	ENT. LOBBY
DW8	1500	100	2400	2300	KITCHEN
DW9	1750	100	2400	2300	KITCHEN
DW10	3000	100	2400	2300	BEDROOM
W1	1100	00	AS/ELE	2400	STUDY
FD	1350	00	2400	2400	LOBBY
GL	2600	00	AS/ELE	AS/ELE	ENT. LOBBY

NOTES:

- ALL LIFTS SHALL HAVE 100%POWER BACKUP.
- ALL ELECTRICAL INSTALLATIONS SHALL BE AS PER PROVISION OF NBC.
- FIRE FIGHTING/SAFETY PROVISIONS WILL BE AS PER RELEVANT NBC PROVISIONS.
- BUILDING STRUCTURE DESIGNED EARTHQUAKE RESISTANT.
- MAIN ENTRY & BOUNDARY WALL AS PER STANDARD DESIGN.
- TOILET WILL BE MECHANICALLY VENTILATED WITH 100% POWER BACKUP.

PROJECT:

PROPOSED RESIDENTIAL COLONY UNDER NILP POLICY DATED 09.02.2016 FOR AN AREA MEASURING 36.642 ACRES AFTER FREEZING THE LAND OF COLLABORATORS MEASURING 16.7413 ACRES OUT OF 53.3833 ACRES (LICENSE NO. 19 OF 2019, DATED 11.02.2019 AT SECTOR-79 & 79B, GURUGRAM DISTRICT, GURUGRAM, HARYANA. BEING DEVELOPED BY LOON LAND DEVELOPMENT LTD.

CLIENT:

M/s Loon Land Development Limited.
Office No. 1221-A, Devika Tower,
12th Floor, 6, Nehru Place, New Delhi - 110019.

PRINCIPAL ARCHITECT:

OWNER SIGN: For Loon Land Development Ltd.

ARCHITECT SIGN: A.P. AGGARWAL, 30 DWIVEDI, 110017

DRAWING TITLE:

TOWER T-1,4 & 8
29TH FLOOR PLAN & AREA DETAILS

DATE: 16/02/2023	SHEET No.	NORTH
SCALE: 1:100	T1-05	