



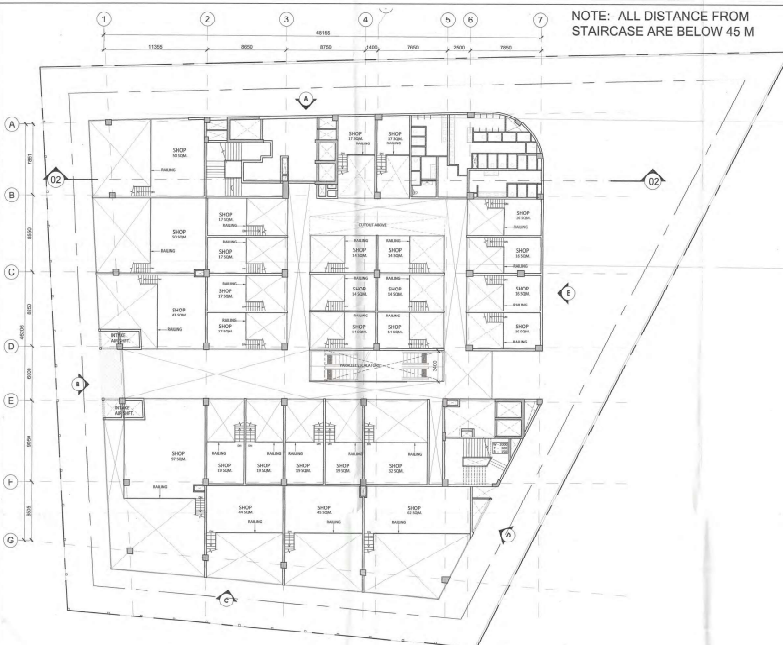

MEZZANINE FLOOR PLAN
SCALE 1:200

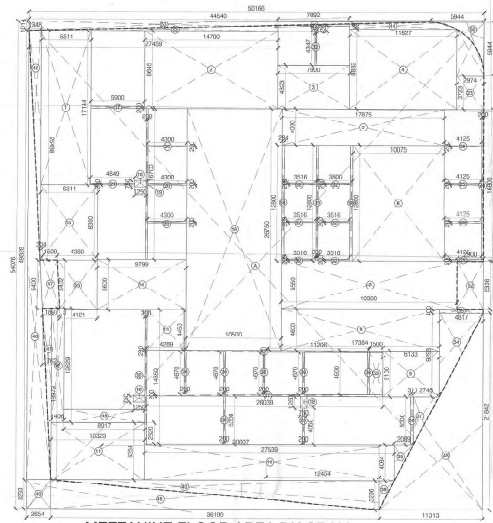

MEZZANINE FLOOR AREA DIAGRAM

ADDITION				
AREA (RECTANGLE)				
LEGEND	LENGTH (METS)	WIDTH (METS)	NOS.	AREA (MT SQ.)
A	30-100	24	1	2712.00
TOTAL AREA (A)				2712.00
SUBTRACTIONS				
AREA (RECTANGLE)				
LEGEND	LENGTH (METS)	WIDTH (METS)	NOS.	AREA (MT SQ.)
1	5.511	17.844	3	94.48
2	14.700	8.645	3	177.08
3	8.601	8.645	1	74.15
4	11.807	8.887	1	105.04
5	10.079	4.688	1	47.26
6	10.079	12.800	1	128.96
7	19.300	5.300	1	102.27
8	27.488	4.688	1	128.66
9	6.435	5.370	1	34.35
10	3.028	4.634	1	14.14
11	30.362	13.428	1	408.59
12	1.065	1.065	1	1.13
13	2.289	4.405	1	10.09
14	6.289	5.650	1	35.43
15	6.311	8.300	1	52.40
16	20.000	2.000	1	40.00
17	9.800	0.200	1	1.96
18	1.558	0.750	2	2.34
19	8.769	0.350	3	0.94
20	6.934	0.733	3	2.58
21	4.816	0.350	3	0.50
22	10.000	9.361	1	93.61
23	2.074	1.723	1	3.57
24	36.000	0.350	1	12.60
25	1.151	0.700	3	2.40

26	28.000	4.800	5	4.451
27	28.000	0.200	1	5.326
28	0.200	5.000	1	5.326
29	0.200	4.600	1	0.000
30	0.000	14.800	1	2.962
31	12.800	0.000	1	2.962
32	3.358	0.000	6	4.271
33	4.400	0.000	1	5.678
34	0.000	5.500	1	5.678
35	0.000	3.238	1	8.844
36	7.952	3.238	1	8.844
37	0.000	5.738	1	11.608
38	1.512	5.738	1	11.608
39	0.000	11.800	1	5.968
40	26.358	12.800	2	7.771
41	1.000	6.100	1	7.615

LEGEND	AREA (TRAPEZOID)			
	BASE 1	BASE 2	HIGHT	AREA (MT. SQ.)
43	0.106	0.200	7.882	1.563
47	1.011	1.599	5.402	7.050
55	4.321	4.380	5.600	21.801
AREA (AS/SHAPES)				
50	AS/SHAPES			7.303
44	AS/SHAPES			7.576
56	AS/SHAPES			10.914
TOTAL AREA (B)				3503.618
TOTAL COVER AREA (A,B)				129.350

LEGEND	AREAS (TRIANGLE)		
	BASE (MTS)	HEIGHT (MTS)	MTS C
45	11.313	11.566	1
46	36.299	3.223	1
46	2.654	89.828	1
31	0.631	77.404	1
31	4.917	9.298	1
31	2.943	3.568	1
31	2.080	4.094	1
30	5.676	3.236	1
40	3.793	36.189	1
41	1.931	18.929	1
42	2.398	25.408	1
33	3.054	46.546	1

Authority Signatory

Sanctioned and Valid For 2 Years
Subject to Validity of Licence of Education Permissions

Champion

Building Plan Committee Controlled Area
Cuneen Circle, Cuneen

LEGEND FOR PLUMBING	
X	150% MINIMUM CUTOUT IN SLABS FOR WC, UT & FI
1	1988 SOIL & VENT PIPE
2	100% WASTE & VENT PIPE
3	COASTAL WATER SUPPLY DOWN TAKE PIPE 45.5C & 65D PIPE
4	FLUSH RINSE WATER SUPPLY DOWN TAKE PIPE 32.4, 50B & 65D PIPE
5	460CMODS WATER SUPPLY Q/T TANK FILLING PIPE
6	400CMODS WATER SUPPLY OUT TANK FILLING PIPE
7	1100CMODS RAIN WATER PIPE FOR ROBERTS TENDRICK
8	1100CMODS RAIN WATER PIPE FOR TERRACE
9	630CMODS WATER SUPPLY Q/T TANK FILLING PIPE
10	630CMODS WATER SUPPLY
11	FLUSHING WATER SUPPLY
12	FLUSHING WATER SUPPLY
13	WAVE
14	FLOOR TRAP
15	FLOOR DRAIN
16	CLEAN OUT PLUG
17	100% CLOSURE PLUG

PLUMBING NOTES:-
 * W/C TO HORIZONTAL SOIL PIPE 1000 SOIL PIPE
 * F/T TO HORIZONTAL WASTE PIPE 1000 WASTE PIPE
 * U/T TO HORIZONTAL SOIL PIPE 1000 SOIL PIPE
 * FLOOR DRAIN TO FLOOR TRAP AND WASTE PIPE
 * WASH BASIN TO FLOOR TRAP AND WASTE PIPE
 * SINK TO FLOOR TRAP AND WASTE PIPE



Architects :
ARCOP ASSOCIATES NEW DELHI
 A-15 , Pamposh Enclave, Greater Kailash-I, New
 Delhi-110048

ARCOP

Client:
SS Group PVT. LTD.

Project Title :
REVISED BUILDING PLAN FOR COMMERCIAL BUILDING AREA MEASURING 1 ACRES (4046 SQM) FALLING IN OCCA IN THE RESIDENTIAL PL OTTED IN PINVAREY MEASURING 26.928 ACRES (LICENSE NO 106 OF 2013 DATED 11.12.2013) IN SECTOR 04 & 05, GRU/GRU/GRU BEING NEAR OCEAN VIEW ROAD, SOUTH PUT 1 TO
(Exposed to Ocean on North Side, bordered by M 1)

MEZZANINE FLOOR PLAN	
FOR SANCTION	
Owner	Architect
For SS Group Pvt. Ltd. <i>Amrith Kumar</i> Authorized Signatory	<i>SS</i> Chief of Architecture Registration No: CA/29375/2005
Scale	Drawing No.
Date : DEC-2022	SS-PLN-GF-05 A
Drawn By :	
Checked By :	