


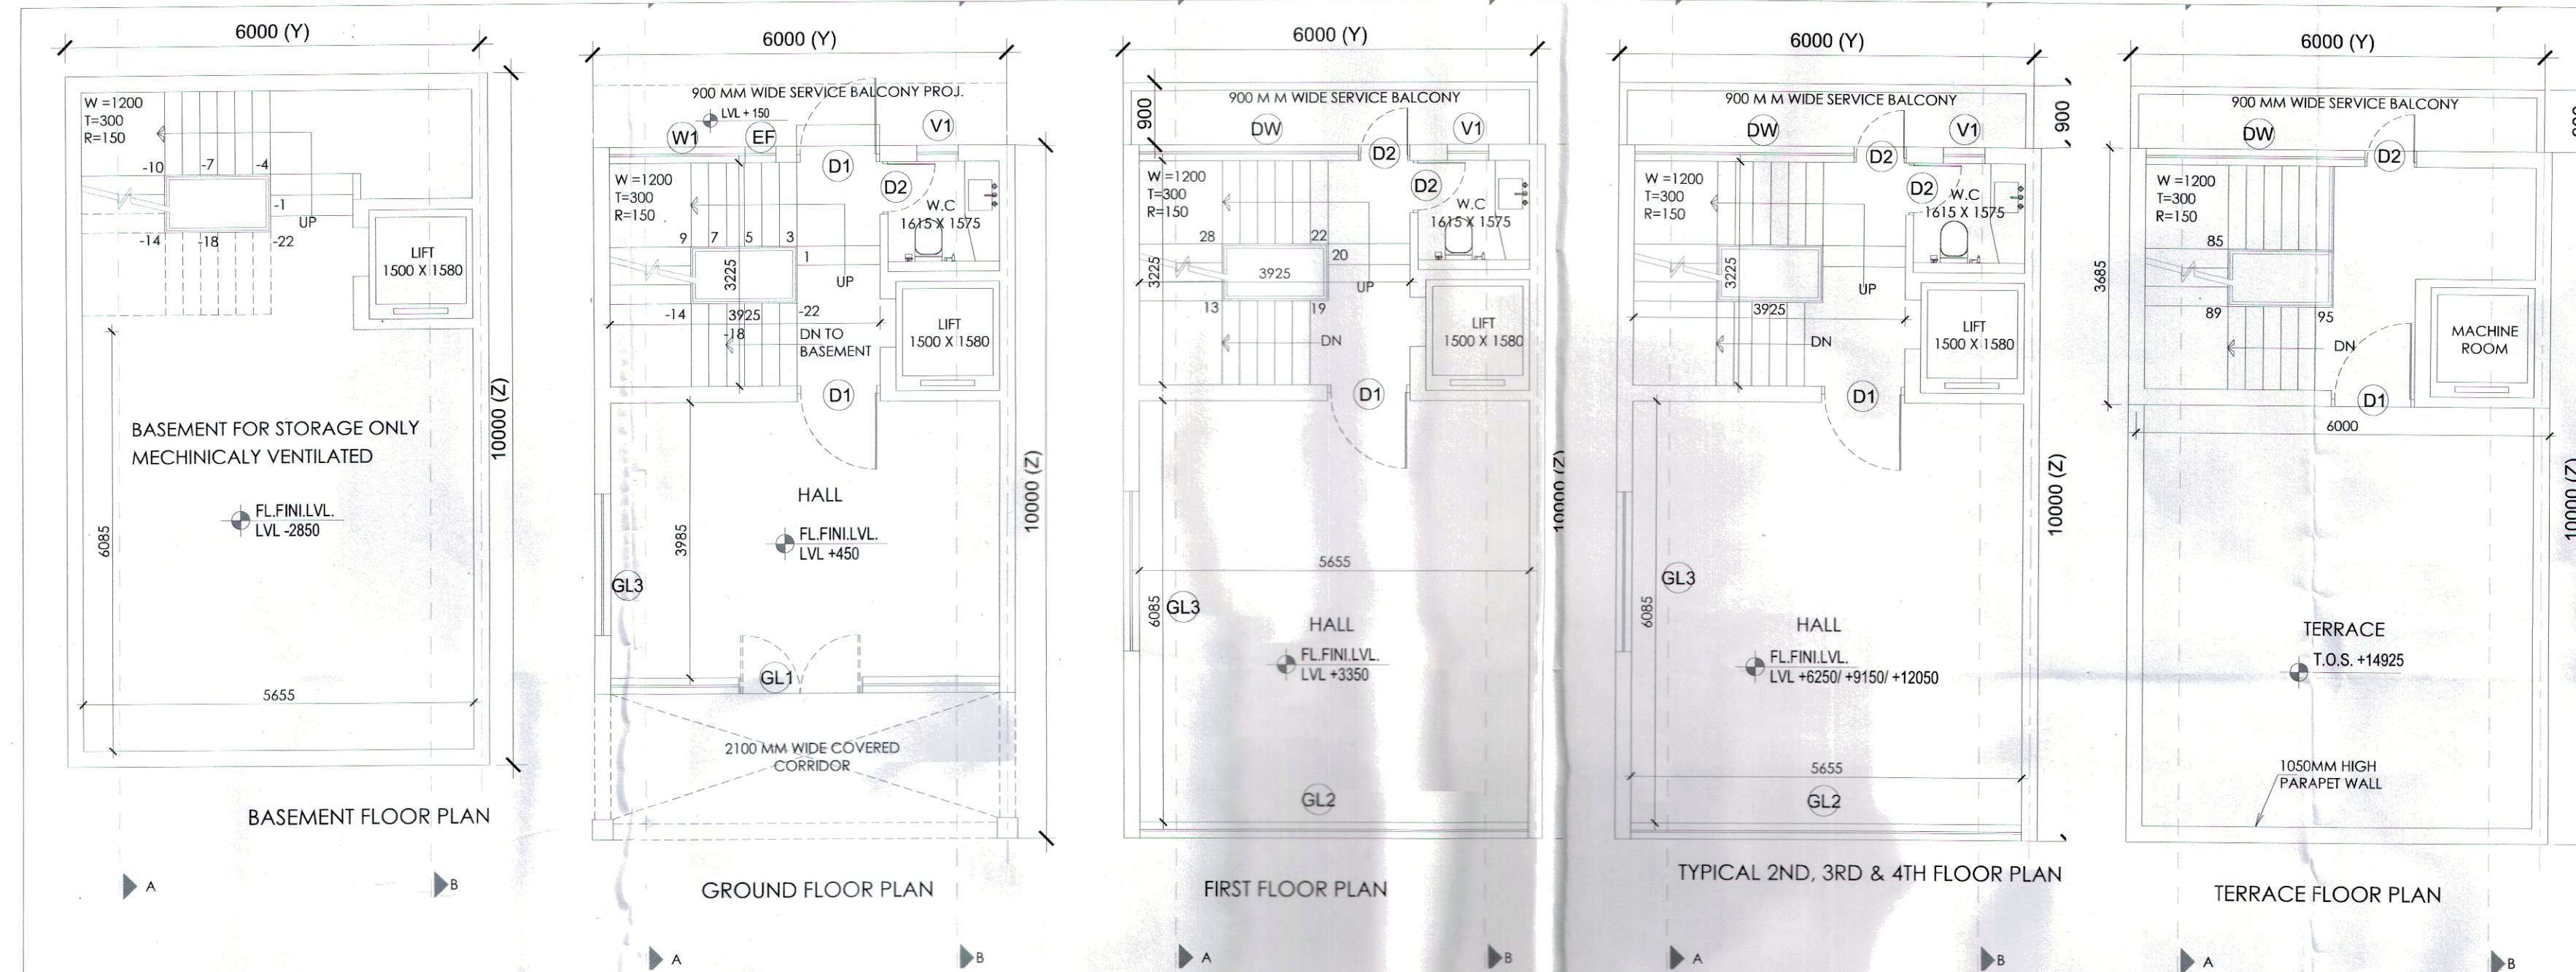

(HITESH SHARMA)
STP (M) HQ

(P. P. SINGH)
STP (HR)


(T.L. SATYAPRAKASH, IAS)
DG, TCP (HR)

DRG. NO.:- D4TP 9218 (VII) Dated:- 11.05.23


(S.K. SEHRAWAT)
DTP (HQ)

(RAJAT CHAUHAN)
ATP (HQ)

(RAJESH DUTT)
JD (HQ)

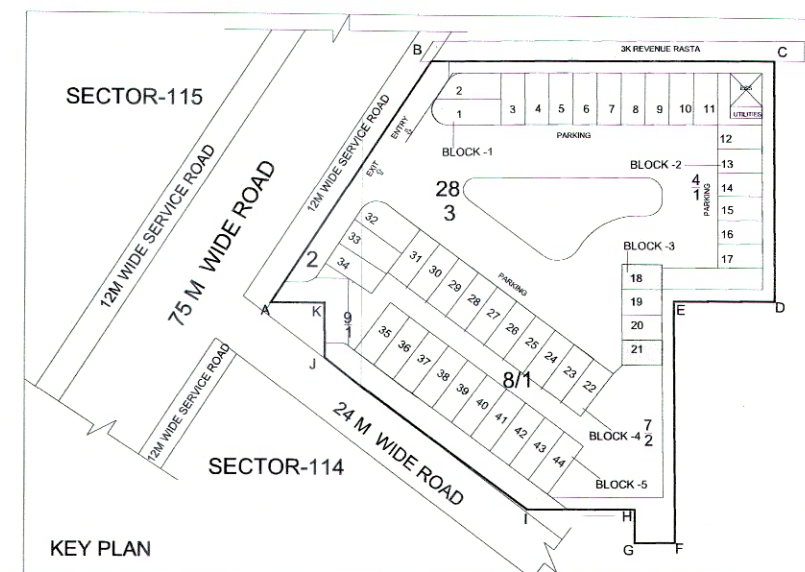

BLOCK-3, 60.00 SQ.MT., PLOT NOS. 02
SIMILAR PLOT NO. 18
MIRROR PLOT NO. 21

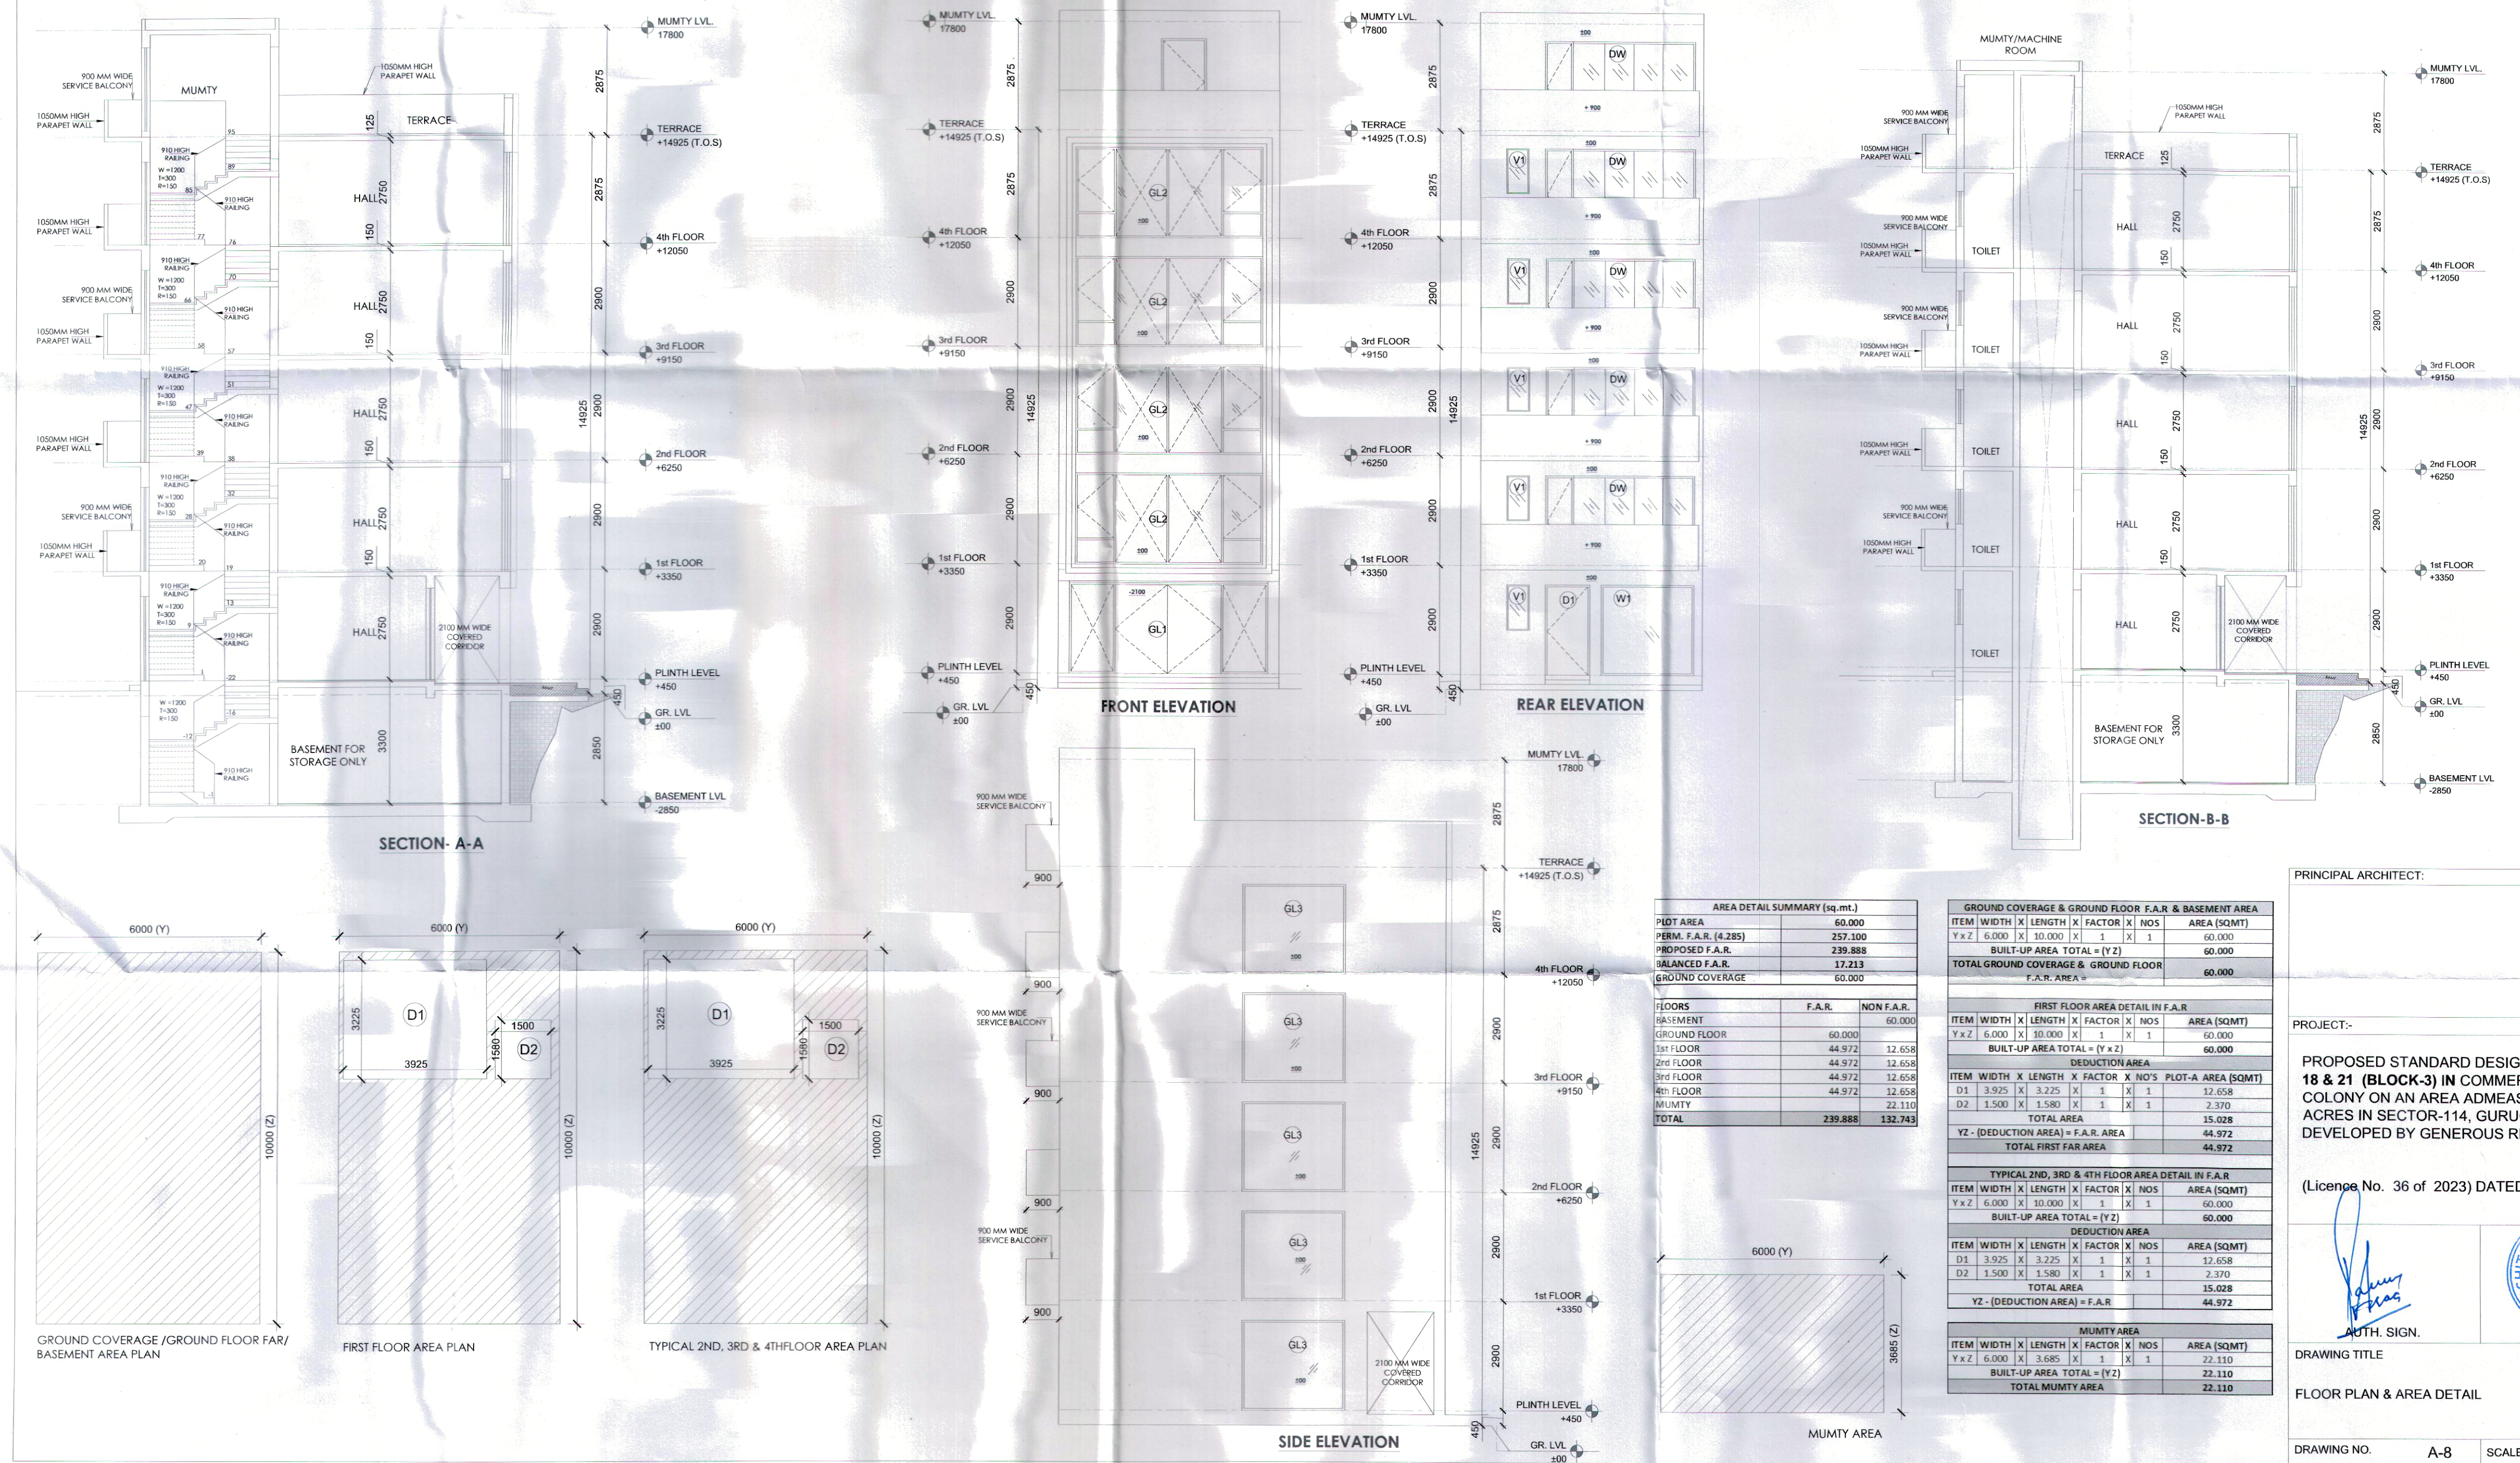

PRINCIPAL ARCHITECT:

PROJECT:-
PROPOSED STANDARD DESIGN OF SCO NO. 18 & 21 (BLOCK-3) IN COMMERCIAL PLOTTED COLONY ON AN AREA ADMEASURING 2.48125 ACRES IN SECTOR-114, GURUGRAM BEING DEVELOPED BY GENEROUS REALTORS PVT. LTD.

(Licence No. 36 of 2023) DATED :- 20.02.2023

AUTH. SIGN.

ARCHITECT'S SIGN.

DRAWING TITLE

FLOOR PLAN & AREA DETAIL

DRAWING NO. A-8 SCALE: 1 : 75