



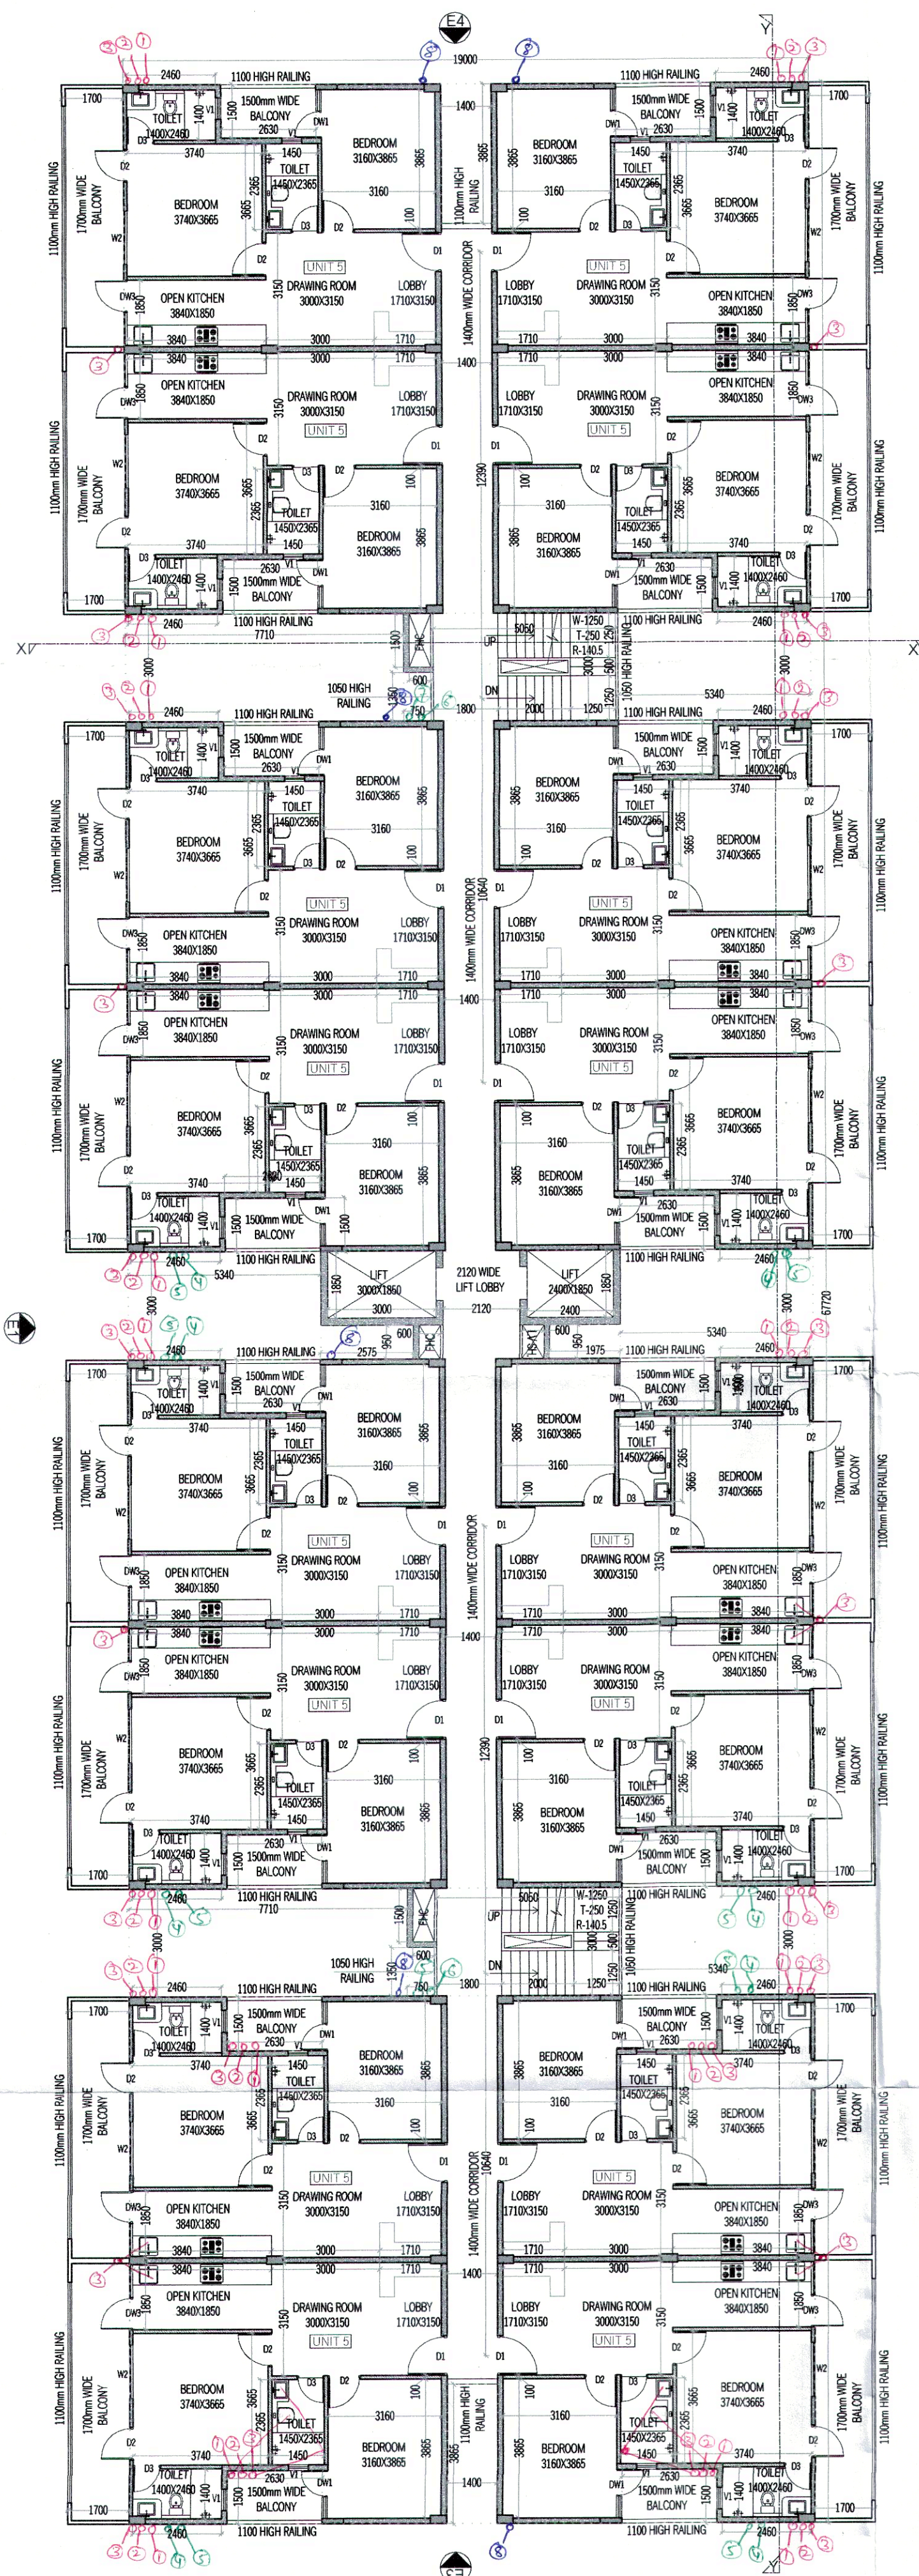


TYPICAL FLOOR PLAN (4TH TO 14TH)
(TOWER C)

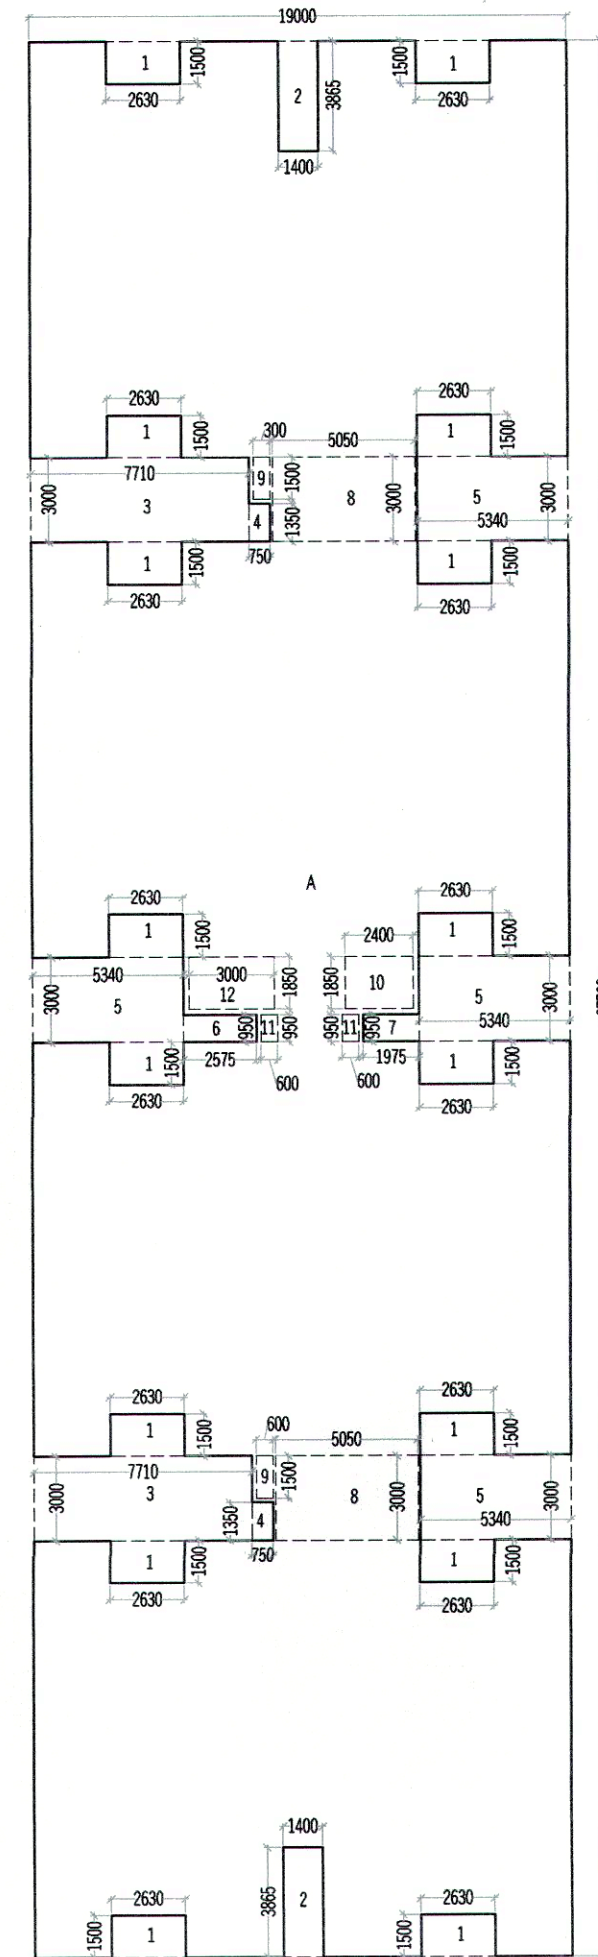


TYPICAL FLOOR
AREA DIAGRAM
(4TH TO 14TH)
(TOWER C)

TYPICAL FLOOR F.A.R. (4TH TO 14TH)					
ADDITIONS					
S.N.O.	NO.	PREFIX	LENGTH	BREATH	AREA
A	1	1	19.000	67.720	1286.680
TOTAL ADDITION					1286.680
SUBTRACTIONS					
S.N.O.	NO.	PREFIX	LENGTH	BREATH	AREA
1	16	1	2.630	1.500	63.120
2	2	1	1.400	3.865	10.822
3	2	1	7.710	3.000	46.260
4	2	1	0.750	1.350	2.025
5	4	1	5.340	3.000	64.080
6	1	1	2.575	0.950	2.446
7	1	1	1.975	0.950	1.876
8	2	1	5.050	3.000	30.300
9	2	1	0.600	1.500	1.800
10	1	1	2.400	1.850	4.440
11	2	1	0.600	0.950	1.140
12	1	1	3.000	1.850	5.550
TOTAL SUBTRACTION					233.860
TOTAL TYP. 4TH TO 14TH FLOOR F.A.R.					1052.821

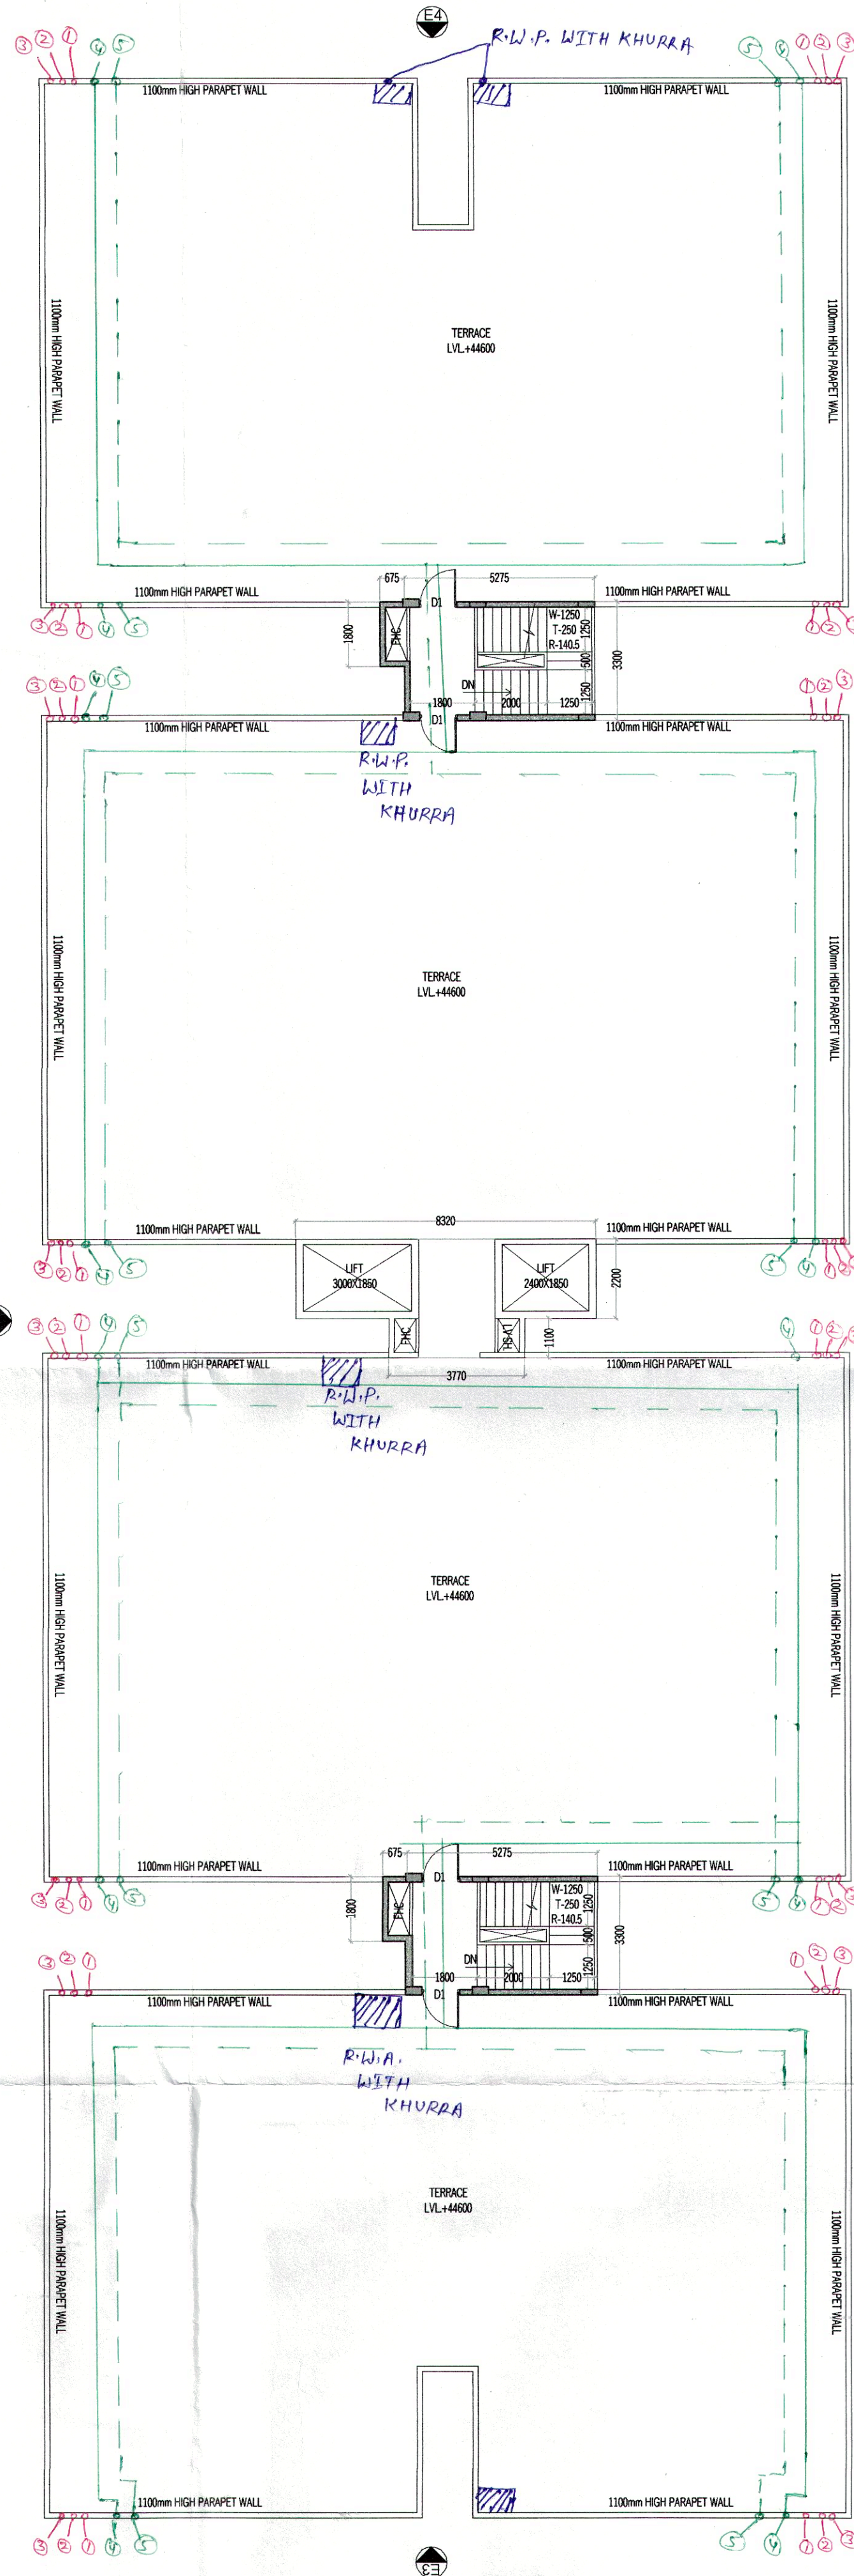


TERRACE FLOOR PLAN
(TOWER C)

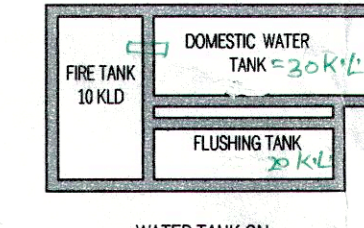

MUMTY / MACHINE ROOM
AREA DIAGRAM
(TOWER C)

MUMTY MACHINE ROOM AREA					
ADDITIONS					
S.N.O.	NO.	PREFIX	LENGTH	BREATH	AREA
A	2	1	5.275	3.300	34.815
B	2	1	0.675	1.800	2.430
C	1	1	8.320	2.200	18.304
D	1	1	3.770	1.100	4.147
TOTAL ADDITION					59.696
SUBTRACTIONS					
1	0	0	0.000	0.000	0.000
TOTAL SUBTRACTION					0.000
TOTAL MUMTY MACHINE ROOM AREA					59.696


STAIR CASE AREA (NON F.A.R.)					
ADDITIONS					
S.N.O.	NO.	PREFIX	LENGTH	BREATH	AREA
7	2	1	5.050	3.000	30.300
TOTAL ADDITION					30.300
SUBTRACTIONS					
S.N.O.	NO.	PREFIX	LENGTH	BREATH	AREA
1	0	0	0.000	0.000	0.000
TOTAL SUBTRACTION					0.000
TOTAL STAIR CASE AREA					30.300

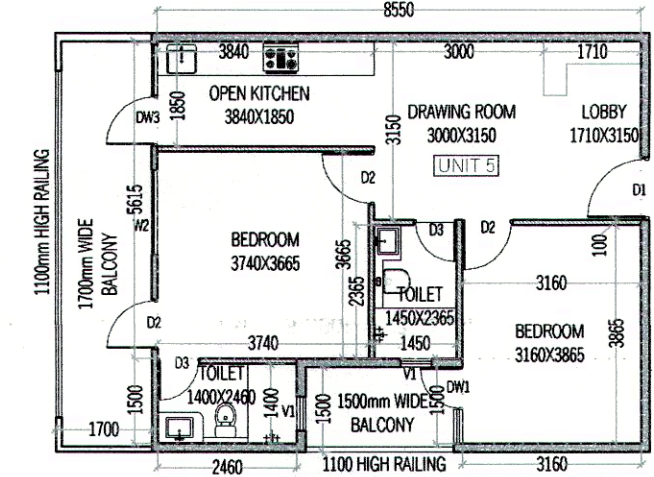

UNIT 5 LAYOUT

UNIT-5				
S.N.O.	NO.	PREFIX	LENGTH	BREATH
A	1	1	8.550	5.615
B	1	1	2.460	1.500
C	1	1	3.160	1.500
TOTAL ADDITION				56.438
TOTAL CARPET AREA				56.438

SANCTIONED
TO BE READ WITH THIS OFFICE
MEMO NO.:
DATED:

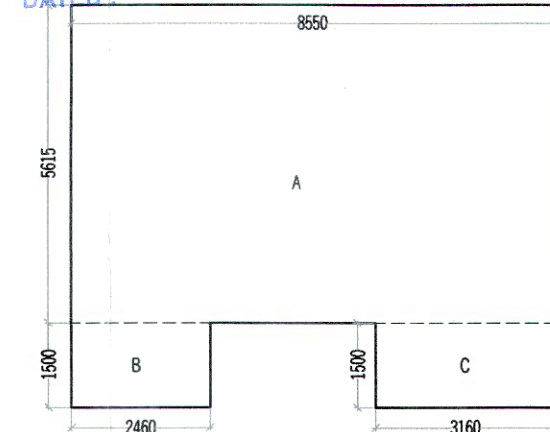

UNIT 5 CARPET
AREA DIAGRAM

LEGEND		
1.	100mm SOIL PIPE	0
2.	75mm VENT PIPE	0
3.	100mm WASTE WATER PIPE	0
4.	DOMESTIC WATER SUPPLY DN	0
5.	FLUSHING WATER SUPPLY DN	0
6.	DOMESTIC WATER SUPPLY UP	0
7.	FLUSHING WATER SUPPLY UP	0
8.	100mm R.W.P.	0

DOOR WINDOW SCHEDULE					
NAME	WIDTH	HEIGHT	COLL	UNTEL	
DW1	1350	2450	900	2450	
DW2	1220	2450	1050	2450	
DW3	1800	2450	1050	2450	
D1	1050	2150	---	2150	
D2	915	2150	---	2150	
D3	750	2150	---	2150	
W1	1050	2450	900	2450	
W2	1500	2450	900	2450	
V	600	2450	1500	2450	

- NOTES:
- ALL DIMENSIONS IN MM.
 - ALL INTERNAL WALLS ARE 100MM BLOCK WORK AND EXTERNAL WALLS ARE 150MM THICK RCC WALL.
 - LIFT SHALL BE PROVIDED 100% POWER BACKUP.
 - SCOOTER PARKING PROVIDED AT STILT (0.8X2.5)

PROJECT:

PROPOSED BUILDING PLAN FOR AFFORDABLE GROUP HOUSING COLONY FOR AN AREA MEASURING 41.75 ACRES (LICENCE NO. 16 DATED 01-02-2023) IN SECTOR-37, BAHADURGARH, DISTT. JHAJJAR BEING DEVELOPED BY H. L. RESIDENCY (PROPRIETORSHIP FIRM) THROUGH SMT. SHALAJA W/O SH. RAKESH JOON.

ARCHITECT:-
VIKAS AHLAWAT ARCHITECTS
ARCHITECTURE, INTERIORS, PLANNING

Unit No 303, Nine Time Center, Suncity Sector-54 Golf Course Road Gurgaon
O - 0124-4284293 M - 09899158485 Mail - ar.vikas.ahlawat@gmail.com

OWNERS SIGNATURE:-

ARCHITECT SIGNATURE:-

HL Residency
Auth. Sing.

Ar. VIKAS AHLAWAT
CA2013/5929

DRAWING TITLE:

TOWER C

FLOOR PLANS & AREA CALCULATION

DATE:- FEB 2023

SCALE:- 1:100 (A1)

SHEET NO.

T-C-02