


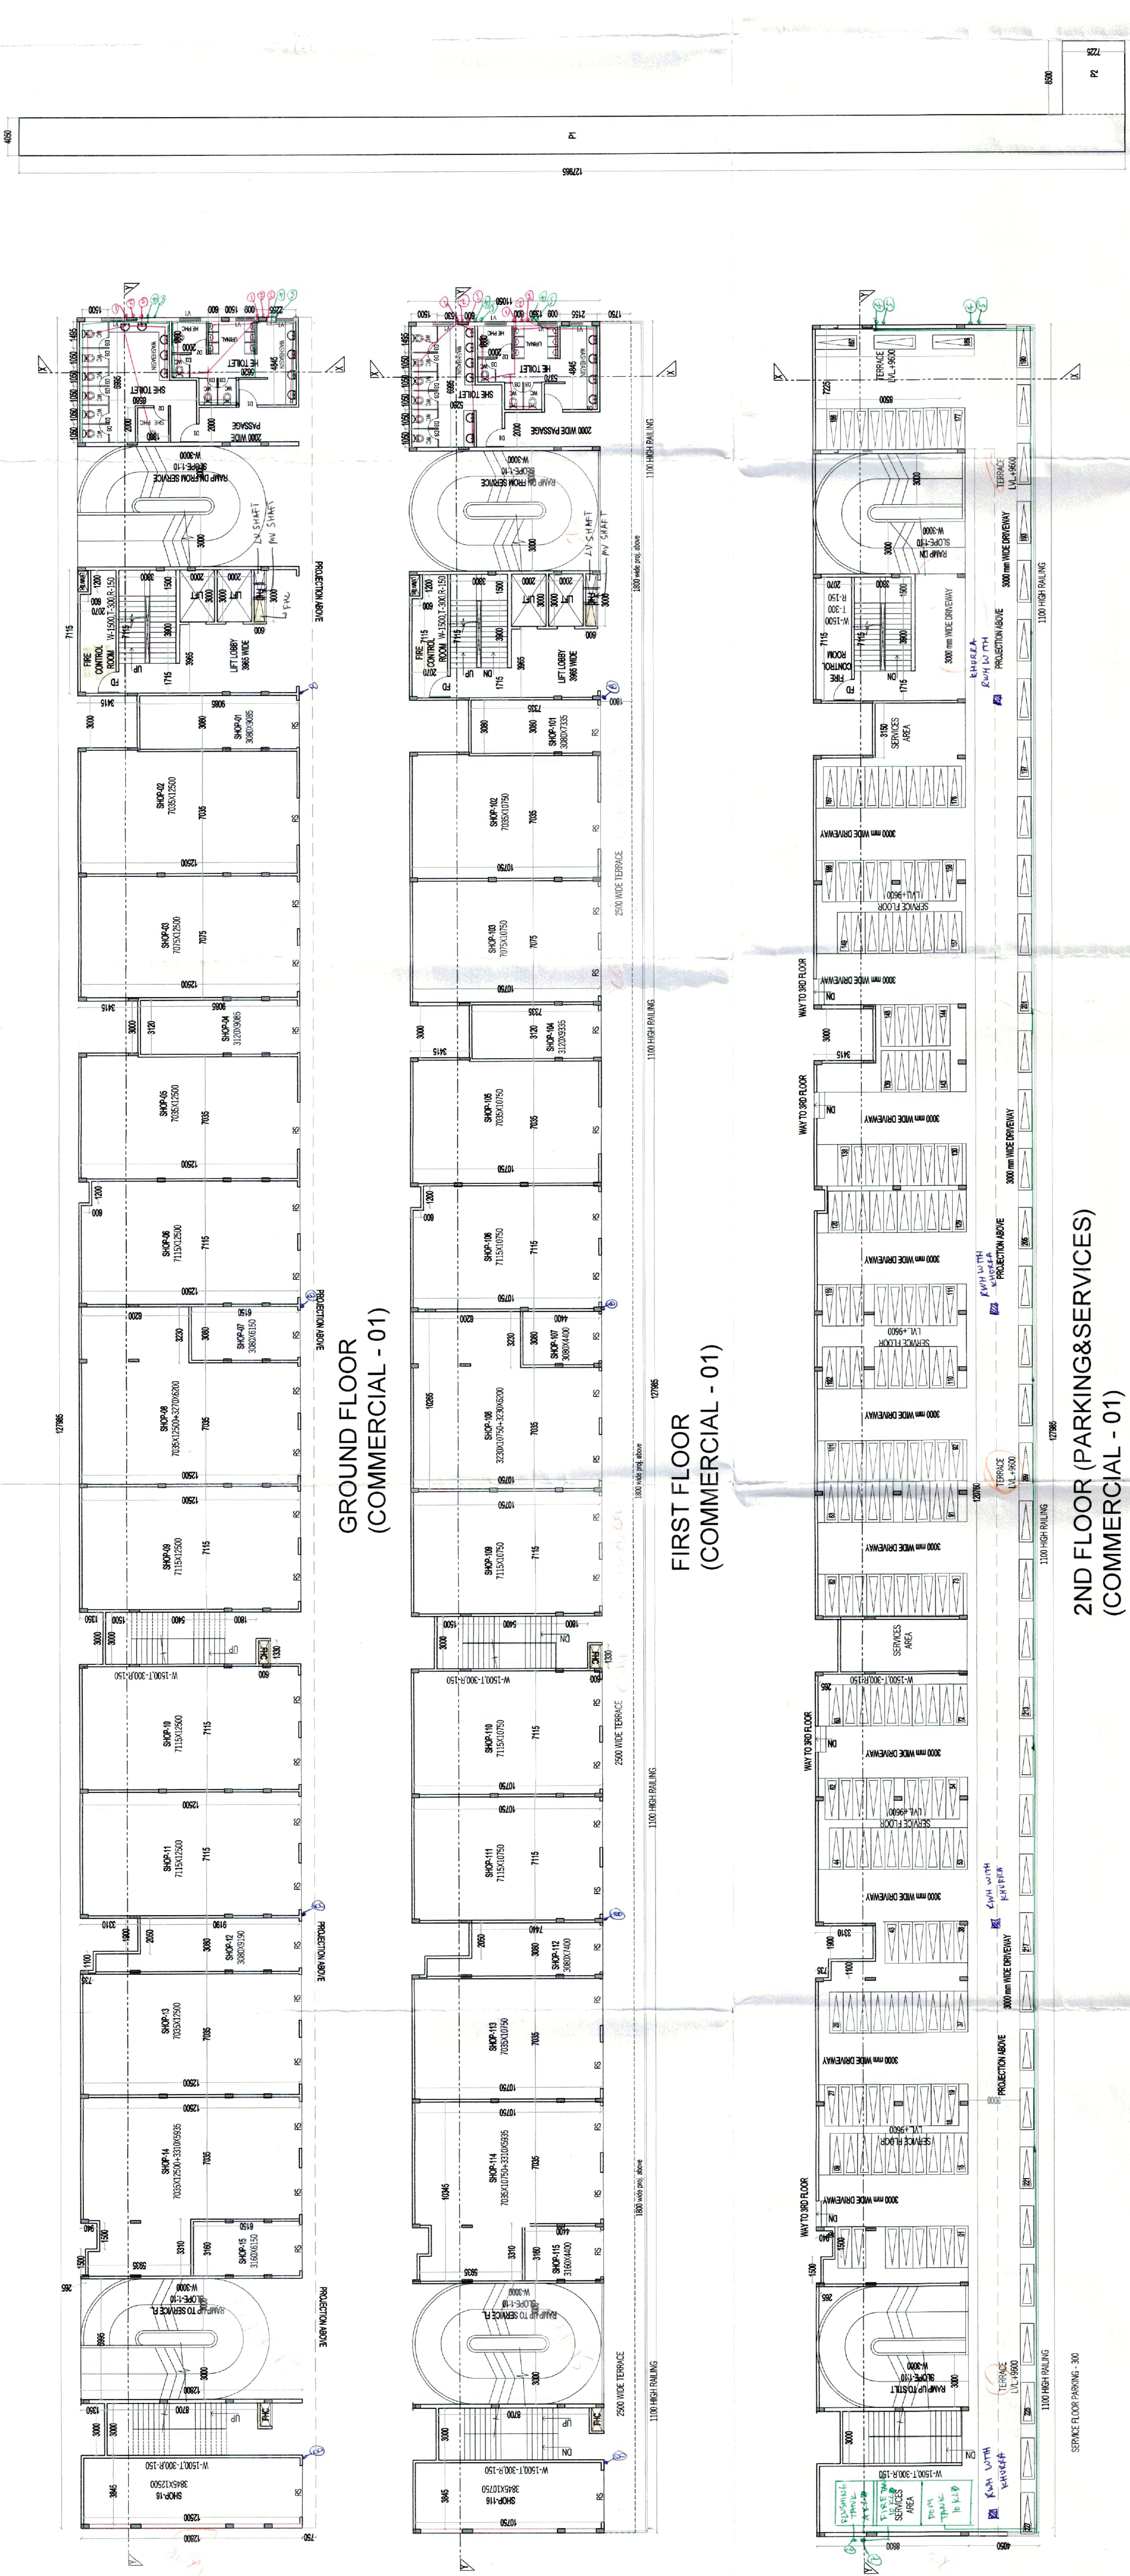


GROUND FLOOR
(COMMERCIAL - 01)

FIRST FLOOR
(COMMERCIAL - 01)


2ND FLOOR (PARKING & SERVICES)
(COMMERCIAL - 01)

TERRACE USED
FOR PARKING
(AT SERVICE
FLOOR) AREA
DIAGRAM


FIRST FLOOR
AREA DIAGRAM

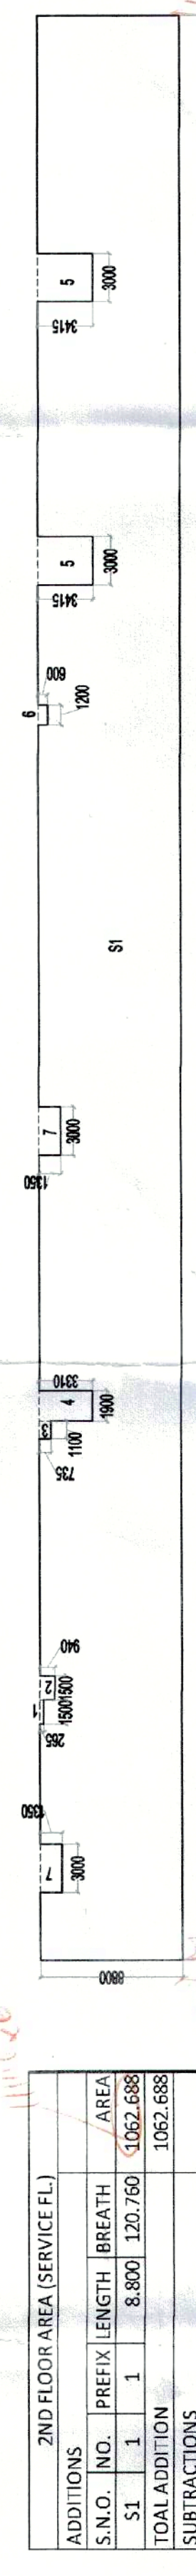


2ND FLOOR
AREA DIAGRAM

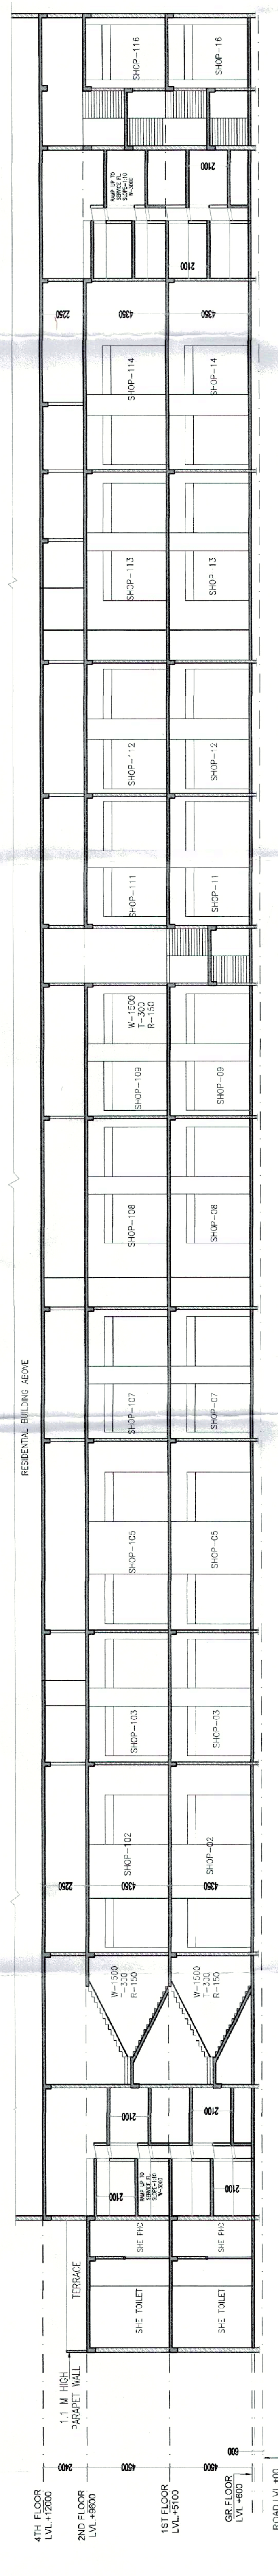

SECTION- Y-Y

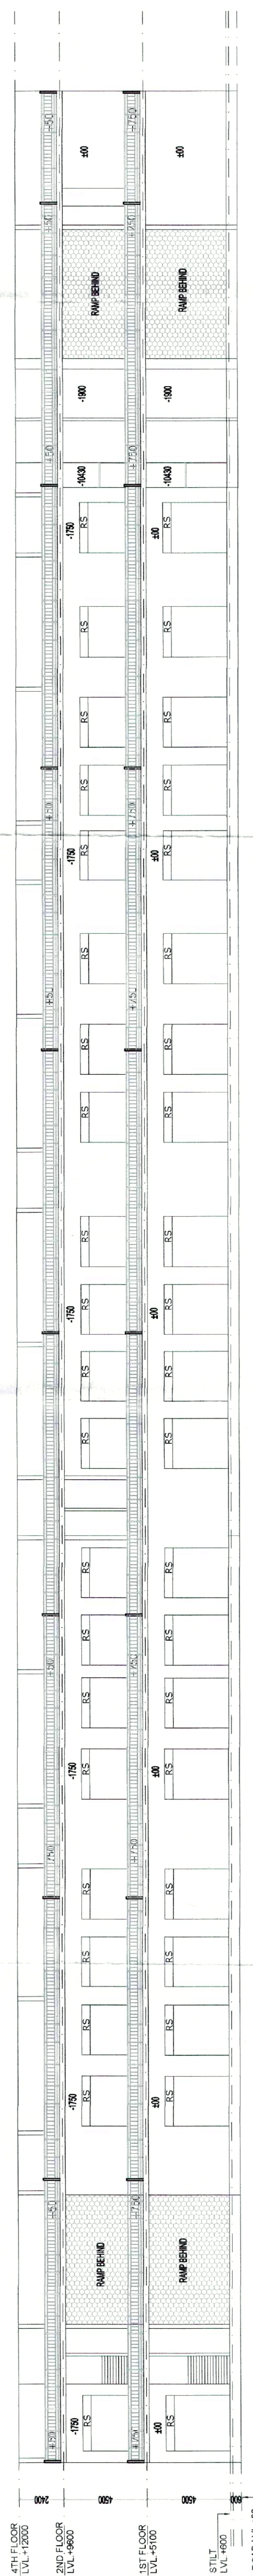

FRONT ELEVATION

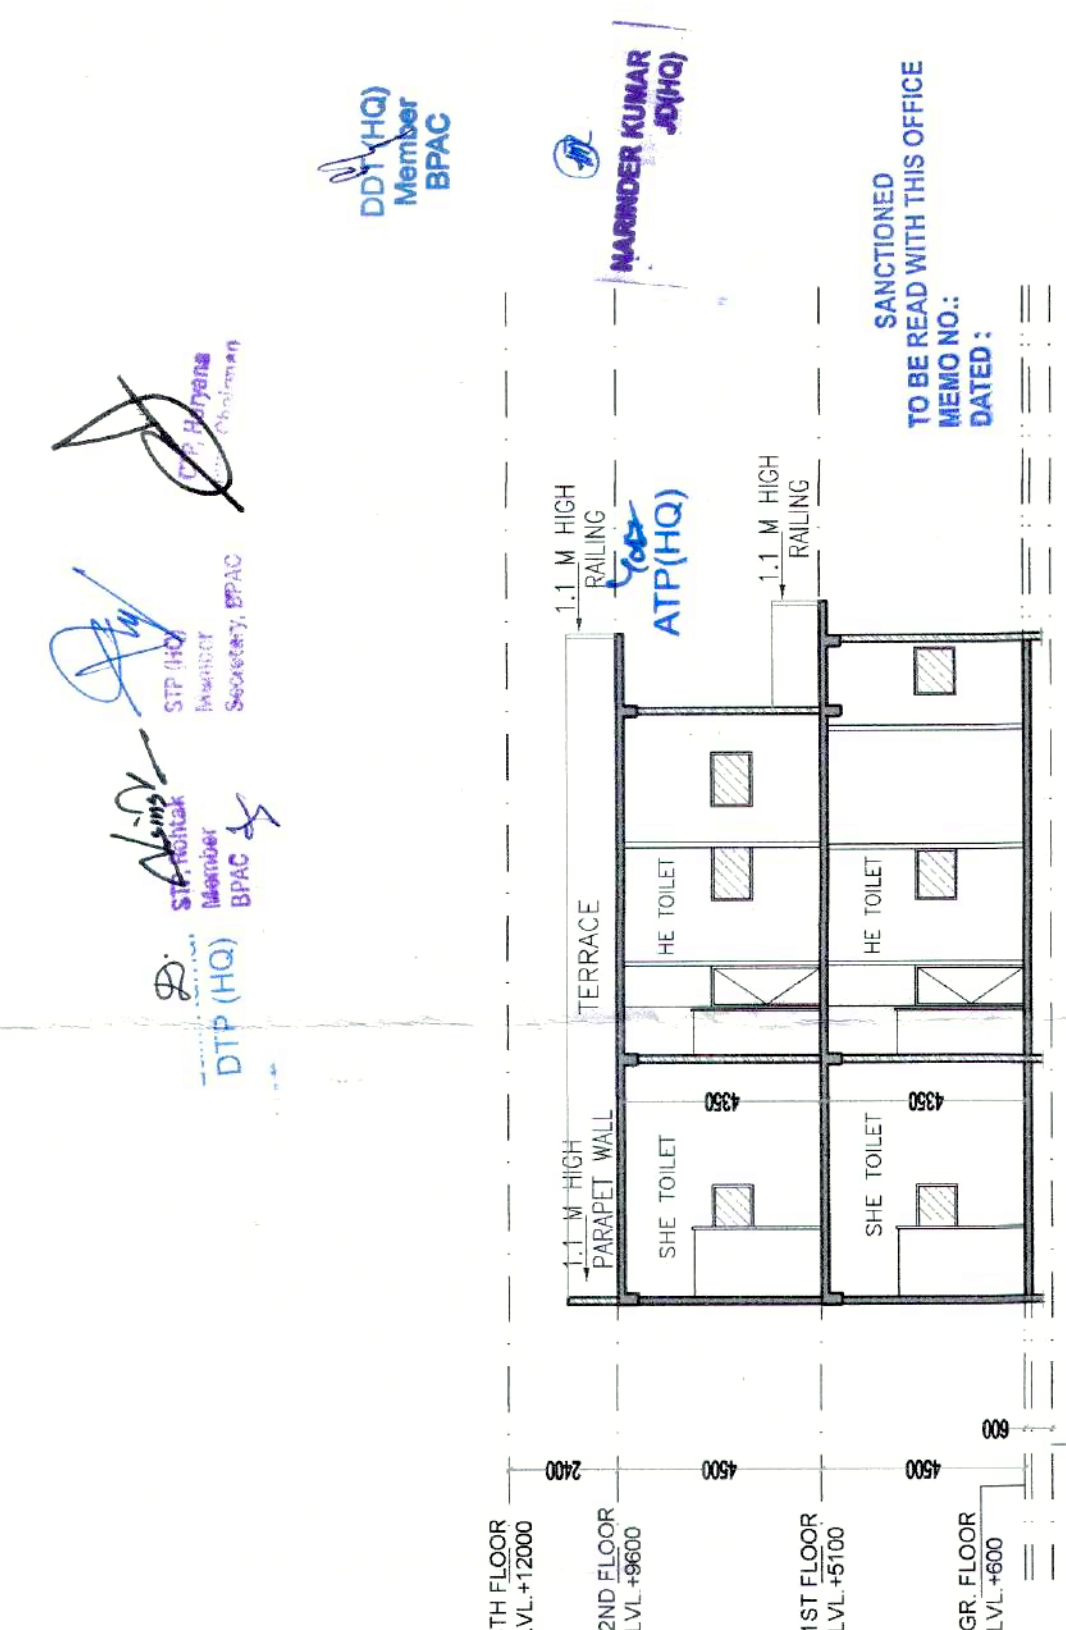

SECTION- X-X

NAME	WIDTH	HEIGHT	QTL	INTEL
RS	2700	3000	---	3000
DI	1050	2400	---	2400
DO	1050	2400	---	2400
D3	750	1800	---	1800
V1	1200	1200	---	1800
V1	1200	1200	---	3000

NOTES:

1. ALL DIMENSIONS IN MM.
2. ALL INTERNAL WALLS ARE 100MM THICK RCC WALL.
3. LIFT SHALL BE WITH 100% POWER BACKUP.
4. COMMERCIAL ARE ARTIFICIALLY LIT AND MECHANICALLY VENTILATED.

PROJECT:

PROPOSED BUILDING PLAN FOR AFFORDABLE GROUP HOUSING COLONY FOR AN AREA MEASURING 4.175 ACRES (LICENCE NO. 16 DATED 01-02-2023) IN SECTOR-37, BAHADURGARH, DIST. JHAJAJAR BEING DEVELOPED BY H. L. RESIDENCY (PROPRIETORSHIP FIRM) THROUGH SMT. SHALAA W/O SH. RAKESH JOON.

ARCHITECT:

VIKAS AHLAWAT ARCHITECTS
ARCHITECTURE, INTERIORS, PLANNING

Unit No 303 Narek Time Center, Sector-54 Golf Course Road, Gurgaon
O - 0124-4284393 M - 98999158488 Mail - a.vikas.ahlawat@gmail.com

OWNERS SIGNATURE:

ARCHITECT SIGNATURE:

DATE: FEB 2023

SCALE: 1:100 (A0)

SHEET NO. C-01

DRAWING TITLE: COMMERCIAL-01 FLOOR PLANS, SECTION, ELEVATION & AREA CALCULATION