
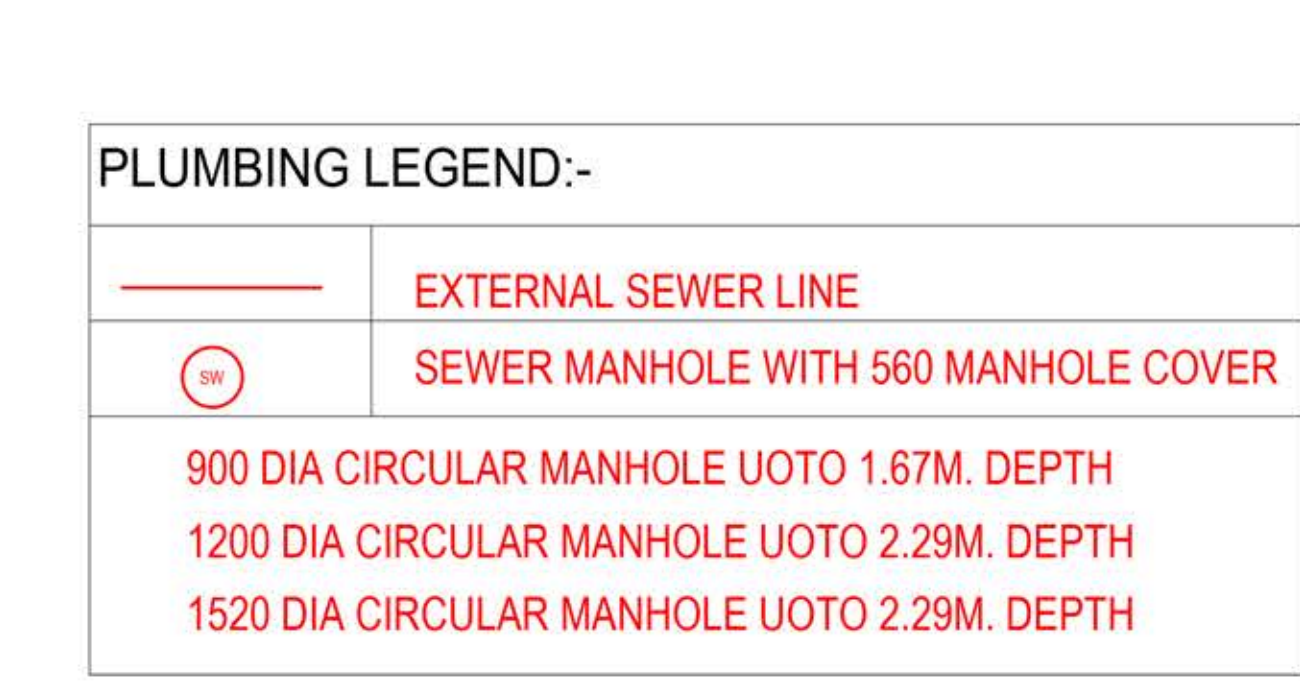


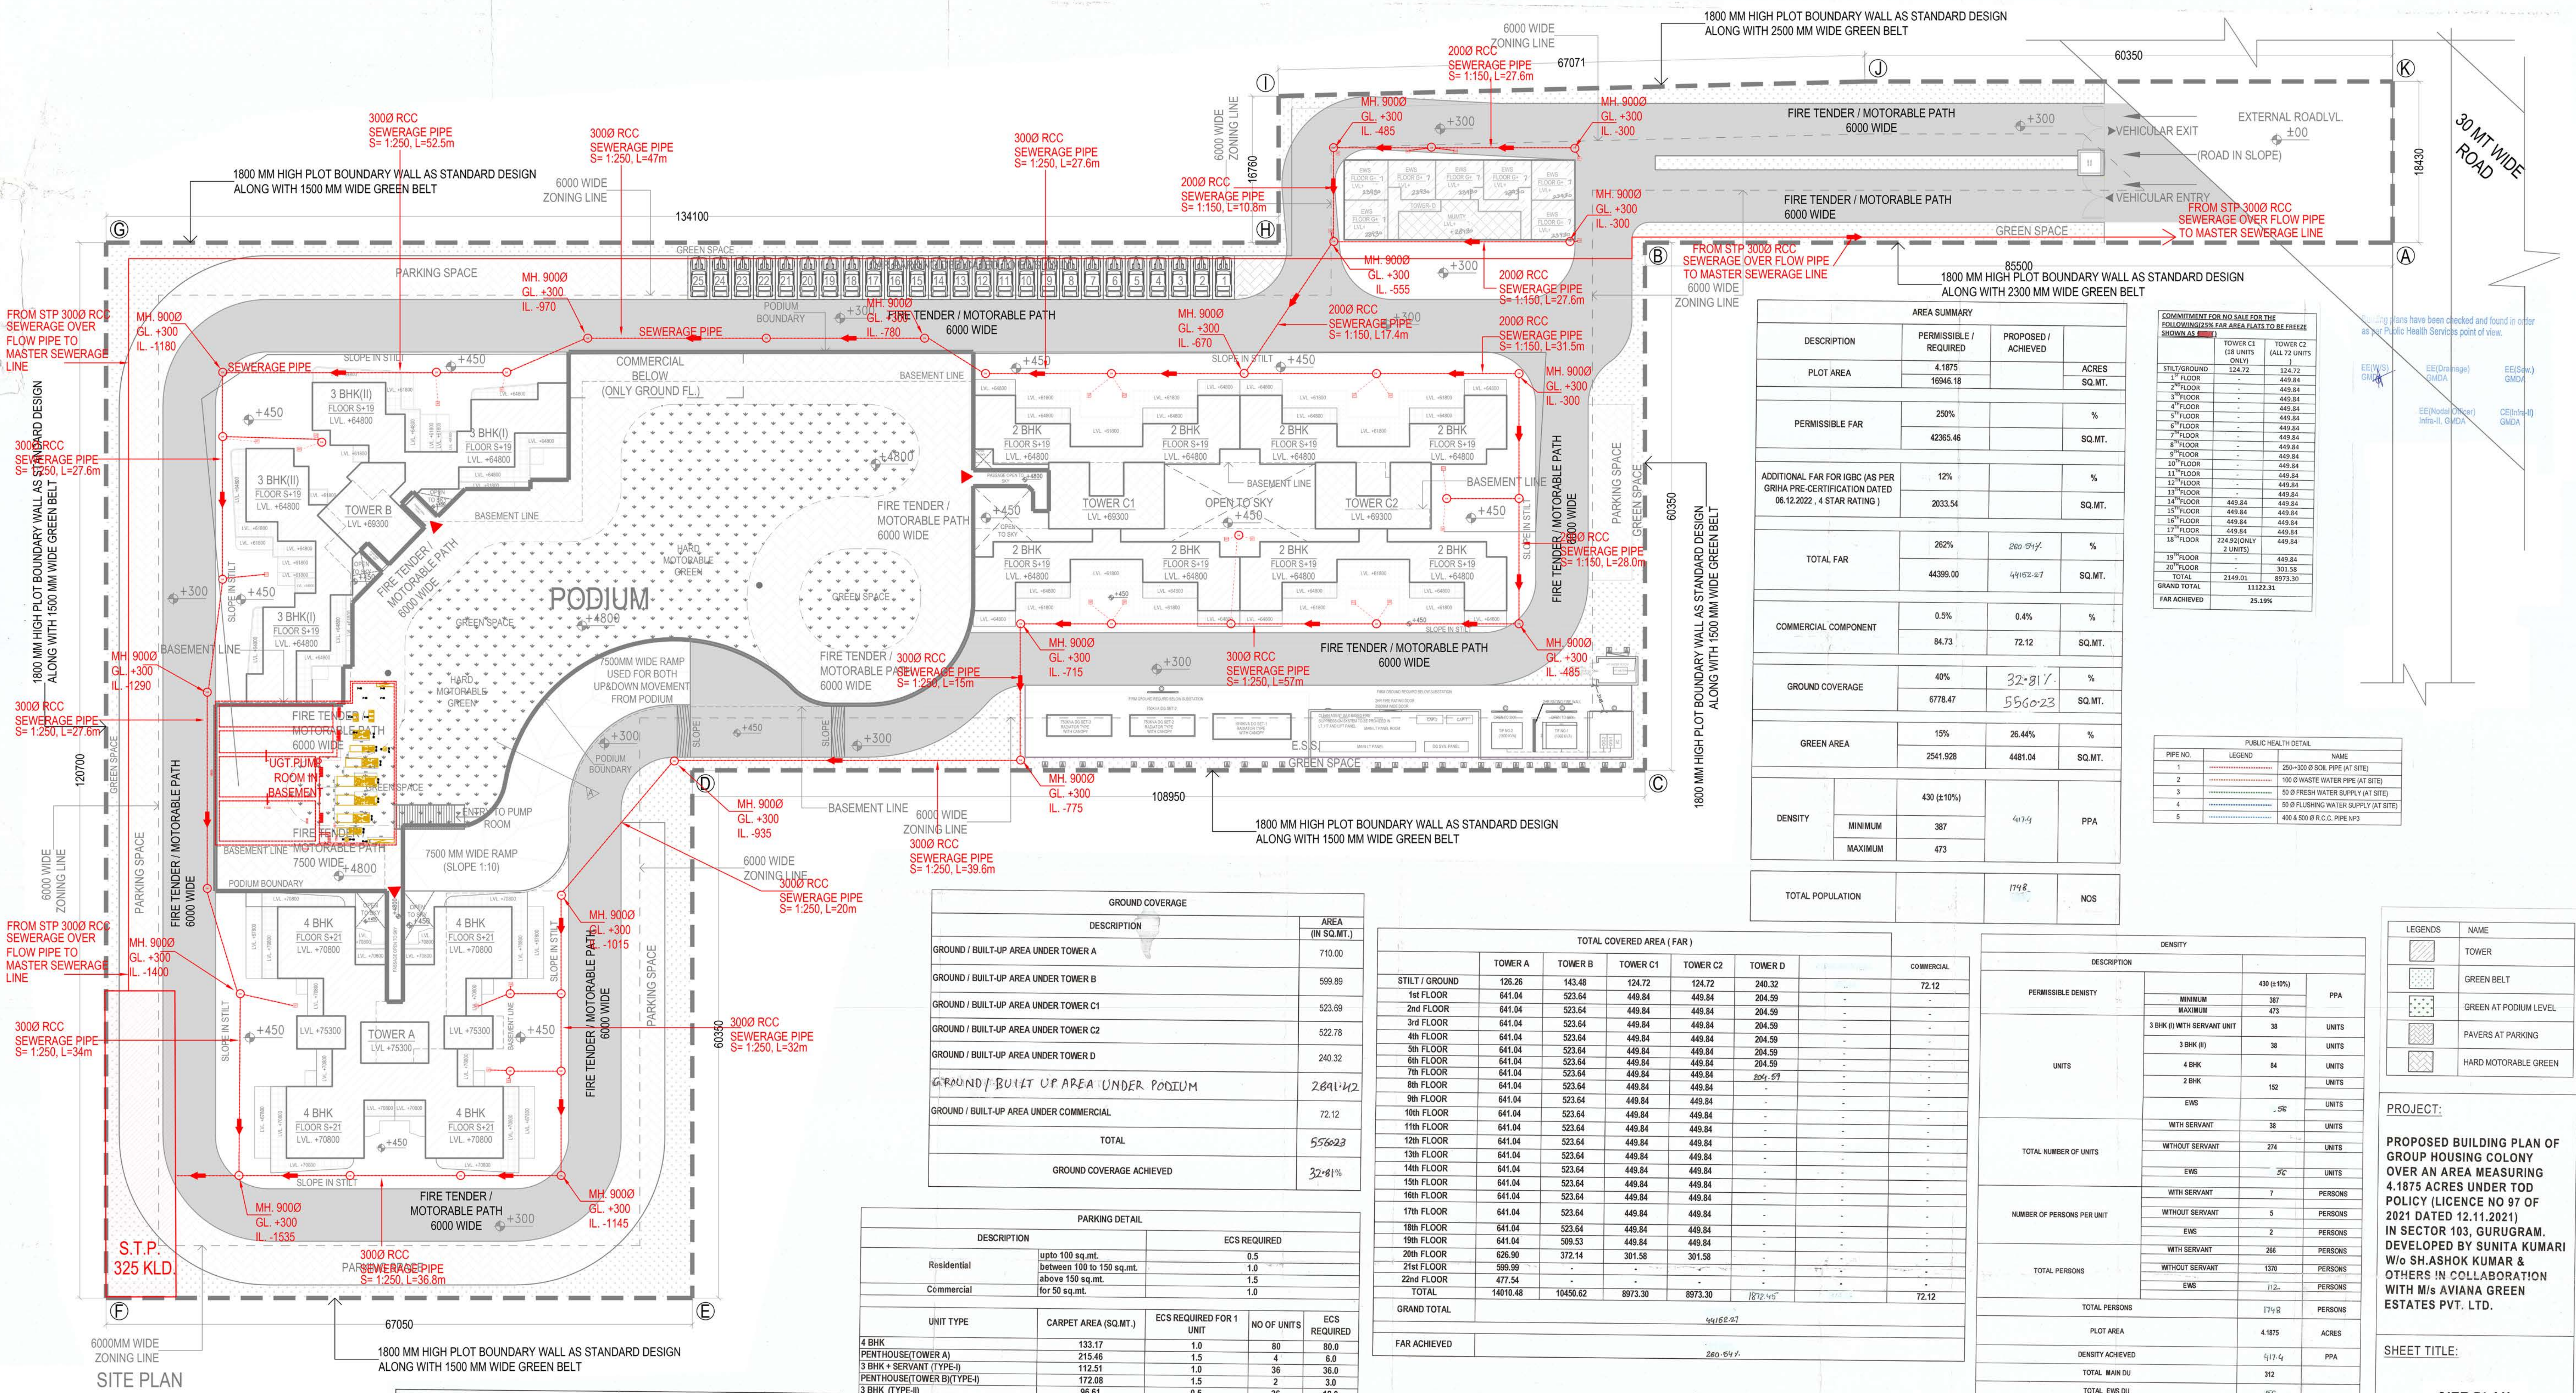

TOTAL NUMBER OF UNITS					
	TOWER A	TOWER B	TOWER C1	TOWER C2	TOWER D
STILT / GROUND	0	0	0	0	7
1st FLOOR	4	4	4	4	7
2nd FLOOR	4	4	4	4	7
3rd FLOOR	4	4	4	4	7
4th FLOOR	4	4	4	4	7
5th FLOOR	4	4	4	4	7
21st FLOOR	4	4	4	4	7
22nd FLOOR	4	4	4	4	7
TOTAL	84	76	76	76	56
GRAND TOTAL	368				

DESCRIPTION		AREA (IN SQ.MT.)
GROUND / BUILT-UP AREA UNDER TOWER A		710.00
GROUND / BUILT-UP AREA UNDER TOWER B		599.89
GROUND / BUILT-UP AREA UNDER TOWER C1		523.69
GROUND / BUILT-UP AREA UNDER TOWER C2		522.78
GROUND / BUILT-UP AREA UNDER TOWER D		240.32
GROUND / BUILT-UP AREA UNDER PODIUM		2891.42
GROUND / BUILT-UP AREA UNDER COMMERCIAL		72.12
TOTAL		5566.23
GROUND COVERAGE ACHIEVED		32.81%

PARKING DETAIL				
DESCRIPTION		ECS REQUIRED		
Residential	upto 100 sq.mt.	0.5		
	between 100 to 150 sq.mt.	1.0		
	above 150 sq.mt.	1.5		
Commercial	for 50 sq.mt.	1.0		
UNIT TYPE	CARPET AREA (SQ.MT.)	ECS REQUIRED FOR 1 UNIT	NO OF UNITS	ECS REQUIRED
4 BHK	133.17	1.0	80	80.0
PENTHOUSE(TOWER A)	215.46	1.5	4	6.0
3 BHK + SERVANT (TYPE-I)	112.51	1.0	36	36.0
PENTHOUSE(TOWER B)(TYPE-I)	172.08	1.5	2	3.0
3 BHK (TYPE-II)	96.61	0.5	36	18.0
PENTHOUSE(TOWER C)(TYPE-II)	162.56	1.5	2	3.0
2 BHK	92.28	0.5	144	72.0
PENTHOUSE(TOWER C1 & C2)	147.97	1	8	8.0
EWS	20.61	0.5	56	28.0
COMMERCIAL	72.12	for 50 sq.mt. = 1 ecs	1	1.0
TOTAL			368	255.0
			SAYS	256

PARKING PROVIDED (AS PER AREA)			
DESCRIPTION	PROVIDED AREA	AREA FOR 1 ECS	ECS PROVIDED
BASEMENT PARKING AREA	2962.17	32	92.57
STILT PARKING AREA	1437.20	28	51.33
PODIUM PARKING AREA	2314.37	28	82.66
OPEN PARKING AREA	6156.93	23	267.69
TOTAL			494
PARKING PROVIDED (AS PER NUMBER)			
AT BASEMENT			74
AT STILT			77
AT PODIUM			58
AT OPEN			156
TOTAL			365

TOTAL COVERED AREA (FAR)						
	TOWER A	TOWER B	TOWER C1	TOWER C2	TOWER D	COMMERCIAL
STILT / GROUND	710.00	599.89	522.78	522.78	240.32	72.12
1st FLOOR	641.04	523.64	489.84	489.84	240.32	-
2nd FLOOR	641.04	523.64	489.84	489.84	240.32	-
3rd FLOOR	641.04	523.64	489.84	489.84	240.32	-
4th FLOOR	641.04	523.64	489.84	489.84	240.32	-
5th FLOOR	641.04	523.64	489.84	489.84	240.32	-
6th FLOOR	641.04	523.64	489.84	489.84	240.32	-
7th FLOOR	641.04	523.64	489.84	489.84	240.32	-
8th FLOOR	641.04	523.64	489.84	489.84	240.32	-
9th FLOOR	641.04	523.64	489.84	489.84	240.32	-
10th FLOOR	641.04	523.64	489.84	489.84	240.32	-
11th FLOOR	641.04	523.64	489.84	489.84	240.32	-
12th FLOOR	641.04	523.64	489.84	489.84	240.32	-
13th FLOOR	641.04	523.64	489.84	489.84	240.32	-
14th FLOOR	641.04	523.64	489.84	489.84	240.32	-
15th FLOOR	641.04	523.64	489.84	489.84	240.32	-
16th FLOOR	641.04	523.64	489.84	489.84	240.32	-
17th FLOOR	641.04	523.64	489.84	489.84	240.32	-
18th FLOOR	641.04	523.64	489.84	489.84	240.32	-
19th FLOOR	641.04	523.64	489.84	489.84	240.32	-
20th FLOOR	641.04	523.64	489.84	489.84	240.32	-
21st FLOOR	641.04	523.64	489.84	489.84	240.32	-
22nd FLOOR	641.04	523.64	489.84	489.84	240.32	-
TOTAL	14010.48	10450.62	8973.30	8973.30	8973.30	72.12
GRAND TOTAL	49160.02					
FAR ACHIEVED	280.80%					

SERVANT UNITS & EWS UNITS		
TOTAL NUMBER OF MAIN UNITS	%	UNITS
REQUIRED	10%	%
SAY	31.2	UNITS
PROVIDED	36	UNITS
TOWER B		
LOCATION	REQUIRED	%
REQUIRED	15%	%
SAY	55%	UNITS
PROVIDED	56	UNITS
TOWER D		
LOCATION	REQUIRED	%
REQUIRED	15%	%
SAY	55%	UNITS
PROVIDED	56	UNITS

BUILT-UP AREA (FAR + NON FAR)						
	TOWER A	TOWER B	TOWER C1	TOWER C2	TOWER D	COMMERCIAL
STILT / GROUND	710.00	599.89	522.78	522.78	240.32	72.12
1st FLOOR	641.04	523.64	489.84	489.84	240.32	-
2nd FLOOR	641.04	523.64	489.84	489.84	240.32	-
3rd FLOOR	641.04	523.64	489.84	489.84	240.32	-
4th FLOOR	641.04	523.64	489.84	489.84	240.32	-
5th FLOOR	641.04	523.64	489.84	489.84	240.32	-
6th FLOOR	641.04	523.64	489.84	489.84	240.32	-
7th FLOOR	641.04	523.64	489.84	489.84	240.32	-
8th FLOOR	641.04	523.64	489.84	489.84	240.32	-
9th FLOOR	641.04	523.64	489.84	489.84	240.32	-
10th FLOOR	641.04	523.64	489.84	489.84	240.32	-
11th FLOOR	641.04	523.64	489.84	489.84	240.32	-
12th FLOOR	641.04	523.64	489.84	489.84	240.32	-
13th FLOOR	641.04	523.64	489.84	489.84	240.32	-
14th FLOOR	641.04	523.64	489.84	489.84	240.32	-
15th FLOOR	641.04	523.64	489.84	489.84	240.32	-
16th FLOOR	641.04	523.64	489.84	489.84	240.32	-
17th FLOOR	641.04	523.64	489.84	489.84	240.32	-
18th FLOOR	641.04	523.64	489.84	489.84	240.32	-
19th FLOOR	641.04	523.64	489.84	489.84	240.32	-
20th FLOOR	641.04	523.64	489.84	489.84	240.32	-
21st FLOOR	641.04	523.64	489.84	489.84	240.32	-
22nd FLOOR	641.04	523.64	489.84	489.84	240.32	-
TOTAL	14010.48	10450.62	8973.30	8973.30	8973.30	72.12
GRAND TOTAL	49160.02					

AREA SUMMARY			
DESCRIPTION	PERMISSIBLE / REQUIRED	PROPOSED / ACHIEVED	ACRES
PLOT AREA	4.1875		
PERMISSIBLE FAR	250%		%
ADDITIONAL FAR FOR IGC (AS PER GRIHA PRE-CERTIFICATION DATED 06.12.2022, 4 STAR RATING)	12%		%
TOTAL FAR	262%	260.54%	%
COMMERCIAL COMPONENT	0.5%	0.4%	%
GROUND COVERAGE	40%	32.81%	%
GREEN AREA	15%	28.44%	%
DENSITY	430 (±10%)	413.9	PPA
TOTAL POPULATION		1748	NOS

COMMITMENT FOR NO SALE FOR THE FOLLOWING 2% FAR AREA PLATS TO BE FREEZE AS PER GRIHA			
TOWER C1 (18 UNITS ONLY)	TOWER C2 (ALL 72 UNITS)		
STILT/GROUND	124.72	124.72	
1st FLOOR	449.84	449.84	
2nd FLOOR	449.84	449.84	
3rd FLOOR	449.84	449.84	
4th FLOOR	449.84	449.84	
5th FLOOR	449.84	449.84	
6th FLOOR	449.84	449.84	
7th FLOOR	449.84	449.84	
8th FLOOR	449.84	449.84	
9th FLOOR	449.84	449.84	
10th FLOOR	449.84	449.84	
11th FLOOR	449.84	449.84	
12th FLOOR	449.84	449.84	
13th FLOOR	449.84	449.84	
14th FLOOR	449.84	449.84	
15th FLOOR	449.84	449.84	
16th FLOOR	449.84	449.84	
17th FLOOR	449.84	449.84	
18th FLOOR	449.84	449.84	
19th FLOOR	449.84	449.84	
20th FLOOR	449.84	449.84	
21st FLOOR	449.84	449.84	
22nd FLOOR	449.84	449.84	
TOTAL	2149.01	8973.30	
GRAND TOTAL	11222.31		
FAR ACHIEVED	25.19%		

PUBLIC HEALTH DETAIL		
PIPE NO.	LEGEND	NAME
1	250-300 Ø SOIL PIPE (AT SITE)	
2	100 Ø WASTE WATER PIPE (AT SITE)	
3	50 Ø FRESH WATER SUPPLY (AT SITE)	
4	50 Ø FLUSHING WATER SUPPLY (AT SITE)	
5	400 Ø 500 Ø R.C.C. PIPE W/3	

LEGENDS	NAME
[Symbol]	TOWER
[Symbol]	GREEN BELT
[Symbol]	GREEN AT PODIUM LEVEL
[Symbol]	PAVERS AT PARKING
[Symbol]	HARD MOTORABLE GREEN

PROJECT:
PROPOSED BUILDING PLAN OF GROUP HOUSING COLONY OVER AN AREA MEASURING 4.1875 ACRES UNDER TOD POLICY (LICENCE NO 97 OF 2021 DATED 12.11.2021) IN SECTOR 103, GURUGRAM, DEVELOPED BY SUNITA KUMARI W/o SH. ASHOK KUMAR & OTHERS IN COLLABORATION WITH M/s AVIANA GREEN ESTATES PVT. LTD.

SHEET TITLE:
SITE PLAN
SEWERAGE PLAN

ARCHITECT:
AE STUDIO
an architectural design studio
A-5, GREEN PARK EXT., NEW DELHI-110016. Ph: 011 47350369 E-Mail: info@ae-studio.in, Web: www.ae-studio.in

DATE: SEPTEMBER 2022

SCALE: 1:250

NORTH: [Symbol]

SHEET SIZE: PL/S.P/01 A0

CLIENT SIGNATURE: [Signature]

ARCHITECT SIGNATURE: [Signature]