





10587
PLOT NO- G-168

 


SUBMISSION DRAWING	
PROJECT : PROPOSED RESIDENTIAL BUILDING PLANS FOR MENTIONED PLOT NUMBERS LOCATED IN RESIDENTIAL PLOTTED COLONY MEASURING 128.4583 ACRES IN SECTOR 29,30,32 AND 33, TEHSIL SOHNA DISTT. GURGAON, HARYANA LICENSE NO. 54 OF 2014 DATED 20.06.2014 & 28 OF 2016 DATED 23.12.2016	
OWNER NAME :	
ST. PATRICKS REALTY PRIVATE LIMITED Office:- 3rd Floor, Tower D, Global Business Park, M G Road, Gurgaon Email: rakesh.malhotra@centrapark.in	
DRAWING TITLE :	180 SQ.YD (\$+4) SITE AND STILT FLOOR PLAN WITH AREA CALCULATION


 GPMCPs ARCHITECTS & PLANNERS	GIAN P. MATHUR AND ASSOCIATES (P) LTD. C - 55, East Of Kailash, New Delhi-110065 T: 46599599 1 F 46599512 E: gpmcp5@gmail.com W: www.gpmindia.com	
DRAWING NO. -CP3/TP/IF/G167/180(S+4)/01	SCALE :- 1 : 50	
OWNER'S SIGN <i>For St. Patrick's Realty Pvt. Ltd.</i>  <i>Authorised Signatory</i>	ARCHITECT'S SIGN <i>GIAN P. MATHUR</i> <i>ARCHITECT</i> <i>B. Arch., M.C.A. I.I.A.</i> <i>CA No. 80/5769</i>	

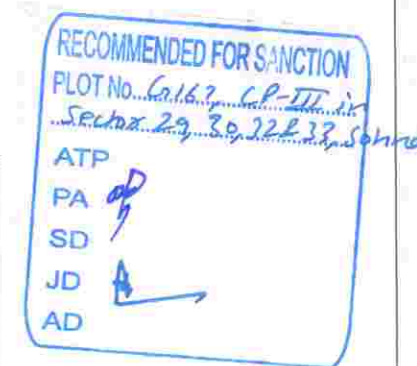

OPENING SCHEDULE				
S.NO	TYPE	SIZE (mm)	SILL(mm)	LINTEL(mm)
1	D1	1050X2100	-	2100
2	D2	900X2100	-	2100
3	D3	750X2100	-	2100
4	SD1	2100X2450	-	2450
5	SD2	1690X2450	-	2450
6	SD3	1375X2450	-	2450
7	SD4	1275X2450	-	2450
8	DW1	1315X1450	1050(W)	2450
9	V1	600X1100	1350	2450

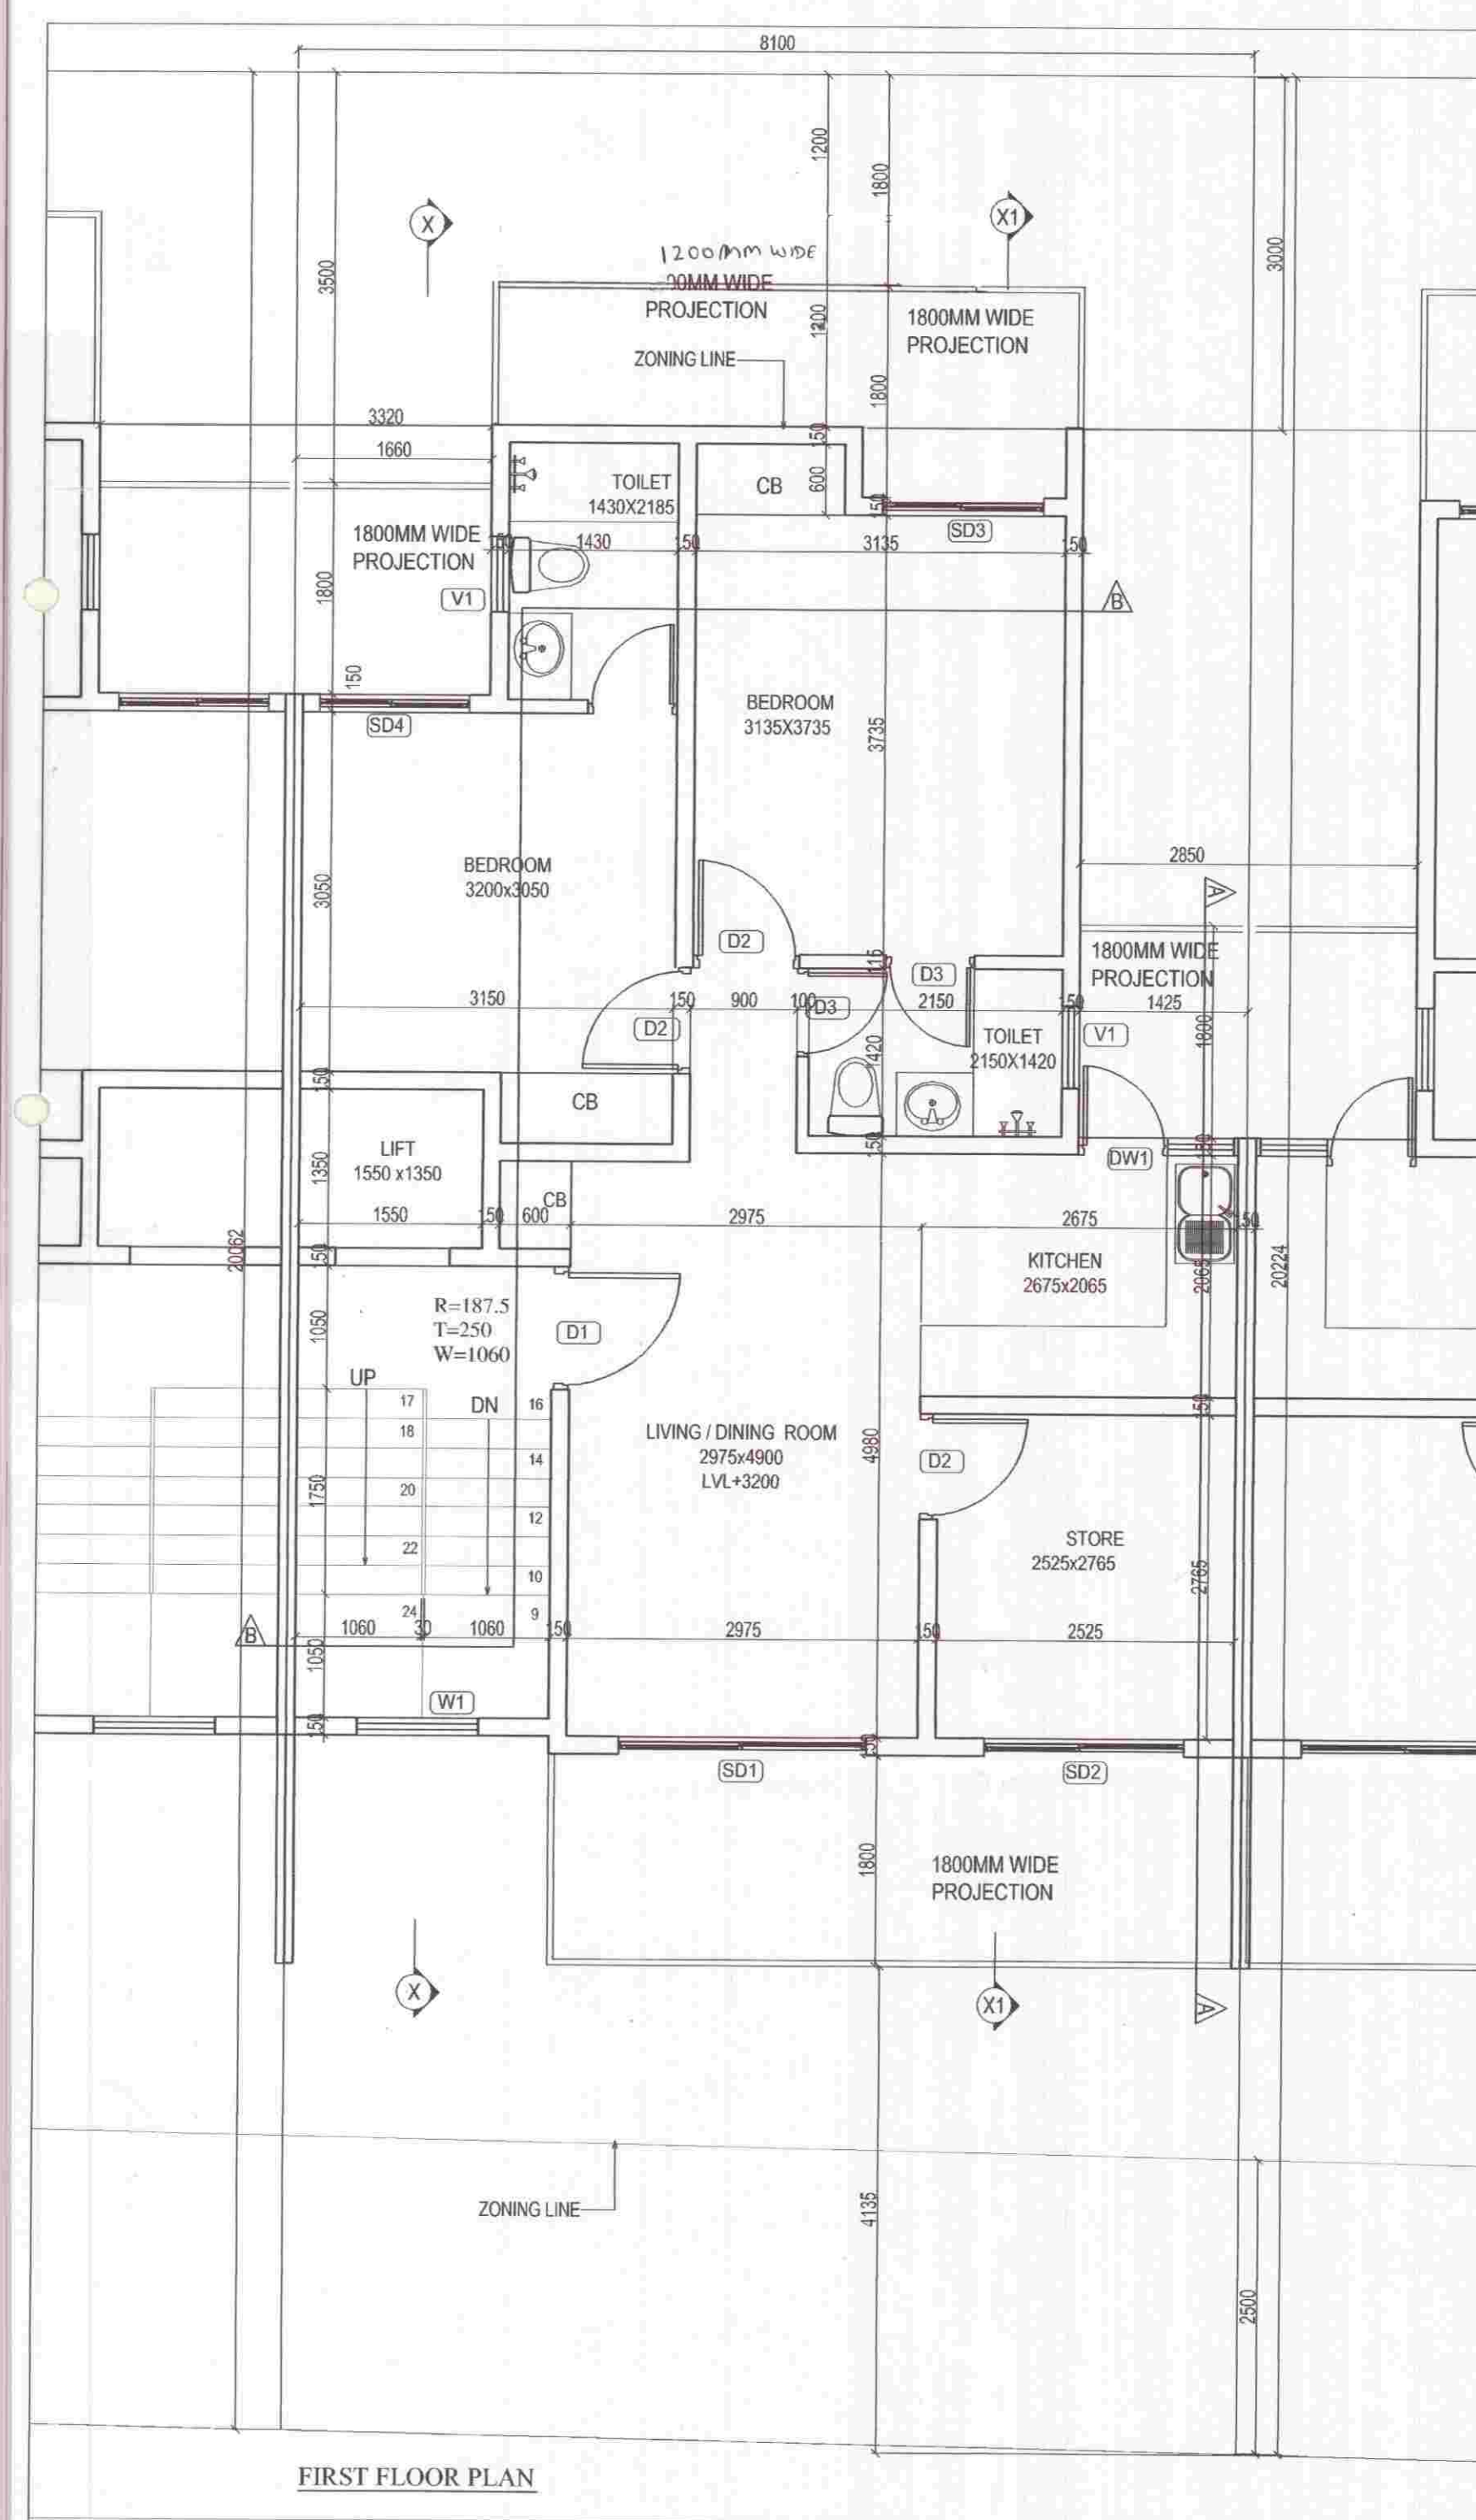

FIRST FLOOR PLAN

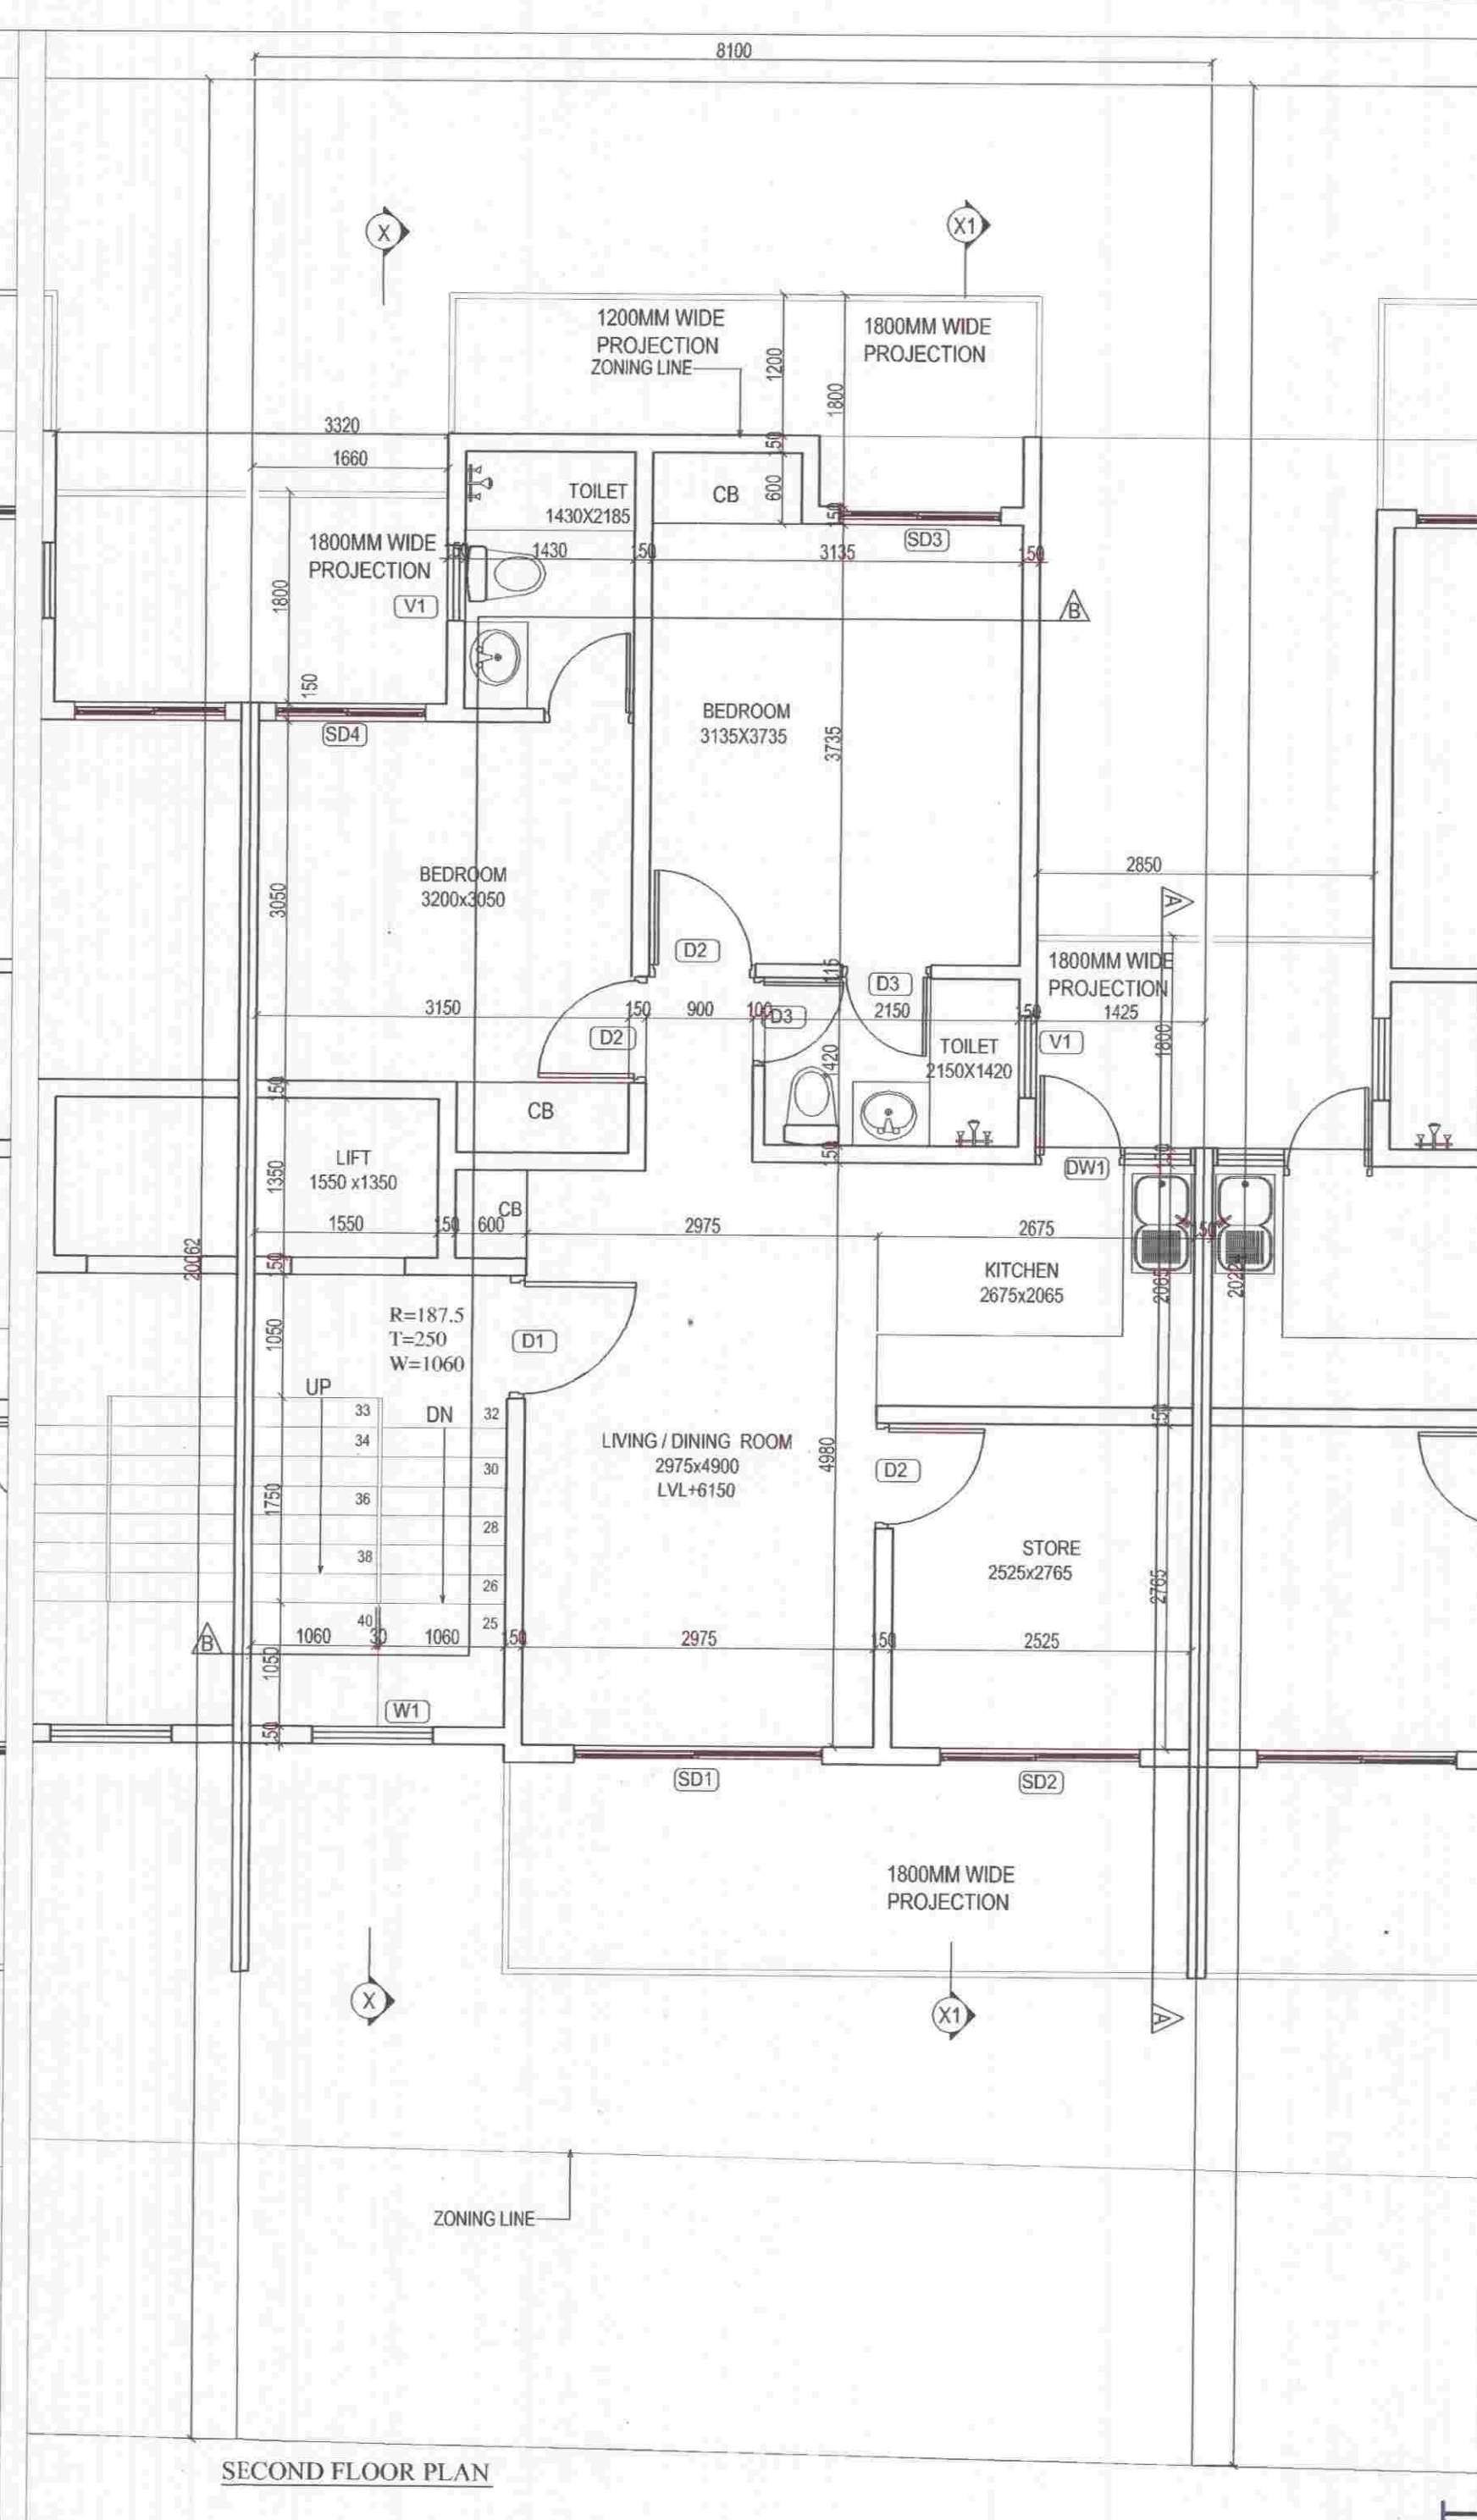

SECOND FLOOR PLAN

OPENING SCHEDULE				
S.NO	TYPE	SIZE (mm)	SILL(mm)	LINTEL(mm)
1	D1	1050X2100	-	2100
2	D2	900X2100	-	2100
3	D3	750X2100	-	2100
4	SD1	2100X2450	-	2450
5	SD2	1690X2450	-	2450
6	SD3	1375X2450	-	2450
7	SD4	1270X2450	-	2450
8	DW1	1315X1450	1050(W)	2450
9	V1	600X1100	1350	2450

FAR AREA OF FIRST FLOOR									
PARTICULARS	=	8.100	X	13.100	X	1	=	106.110	SQ.M.
DEDUCTION									
A	=	1.660	X	2.300	X	1	=	3.818	SQ.M.
B	=	1.725	X	0.600	X	1	=	1.035	SQ.M.
C	=	1.425	X	6.020	X	1	=	8.579	SQ.M.
D	=	5.800	X	1.800	X	1	=	10.440	SQ.M.
E	=	2.150	X	1.950	X	1	=	4.193	SQ.M.
F (staircase)	=	2.150	X	3.850	X	1	=	8.278	SQ.M.
G (lift well)	=	1.550	X	1.350	X	1	=	2.093	SQ.M.
						TOTAL		38.436	SQ.M.
FAR AREA OF FIRST FLOOR								67.674	SQ.M.
COVERED AREA OF FIRST FLOOR (FAR+STAIRCASE+LIFT WELL)								78.046	SQ.M.

SUBMISSION DRAWING
PROJECT : PROPOSED RESIDENTIAL BUILDING PLANS FOR MENTIONED PLOT NUMBERS LOCATED IN RESIDENTIAL PLOTTED COLONY MEASURING 128.4583 ACRES IN SECTOR 29,30,32 AND 33, TEHSIL SOHNA DISTT. GURGAON, HARYANA
 LICENSE NO. 54 OF 2014 DATED 20.06.2014 & 28 OF 2016 DATED 23.12.2016





OWNER NAME :
ST. PATRICKS REALTY PRIVATE LIMITED
 Office: 3rd Floor, Tower D, Global Business Park, M G Road, Gurgaon
 Email: rakesh.malhotra@centralpark.in
DRAWING TITLE :
 180 SQ.YD (S+4)
 FIRST AND SECOND FLOOR PLAN WITH AREA CALCULATION

DRAWING VALID FOR PLOT NUMBERS
 G167
 (PLOTS MARKED IN KEY PLAN)

FAR AREA OF SECOND FLOOR									
PARTICULARS	=	8.100	X	13.100	X	1	=	106.110	SQ.M.
DEDUCTION									
A	=	1.660	X	2.300	X	1	=	3.818	SQ.M.
B	=	1.725	X	0.600	X	1	=	1.035	SQ.M.
C	=	1.425	X	6.020	X	1	=	8.579	SQ.M.
D	=	5.800	X	1.800	X	1	=	10.440	SQ.M.
E	=	2.150	X	1.950	X	1	=	4.193	SQ.M.
F (staircase)	=	2.150	X	3.850	X	1	=	8.278	SQ.M.
G (lift well)	=	1.550	X	1.350	X	1	=	2.093	SQ.M.
						TOTAL		38.436	SQ.M.
FAR AREA OF SECOND FLOOR								67.674	SQ.M.
COVERED AREA OF SECOND FLOOR (FAR+STAIRCASE+LIFT WELL)								78.046	SQ.M.

GIAN P. MATTHUR ARCHITECTS & PLANNERS
 GIAN P. MATTHUR AND ASSOCIATES (P) LTD.
 C - 53, East Of Kailash, New Delhi-110065
 T: 46599599 | F: 46599512
 E: gpmcp3@gmail.com | W: www.gpmindia.com
DRAWING NO. - CP3/TP1/F/G167/180(S+4)02 **SCALE :- 1 : 50**
OWNER'S SIGN **ARCHITECT'S SIGN**
For St. Patricks Realty Pvt. Ltd. *GIAN P. MATTHUR*
Authorised Signatory *B. Ar. U.A.*

RECOMMENDED FOR SANCTION
 PLOT No. G-167, G.P.-III in
 Sector 29, 30, 32 & 33, Sohna
 ATP
 PA
 SD
 JD
 AD

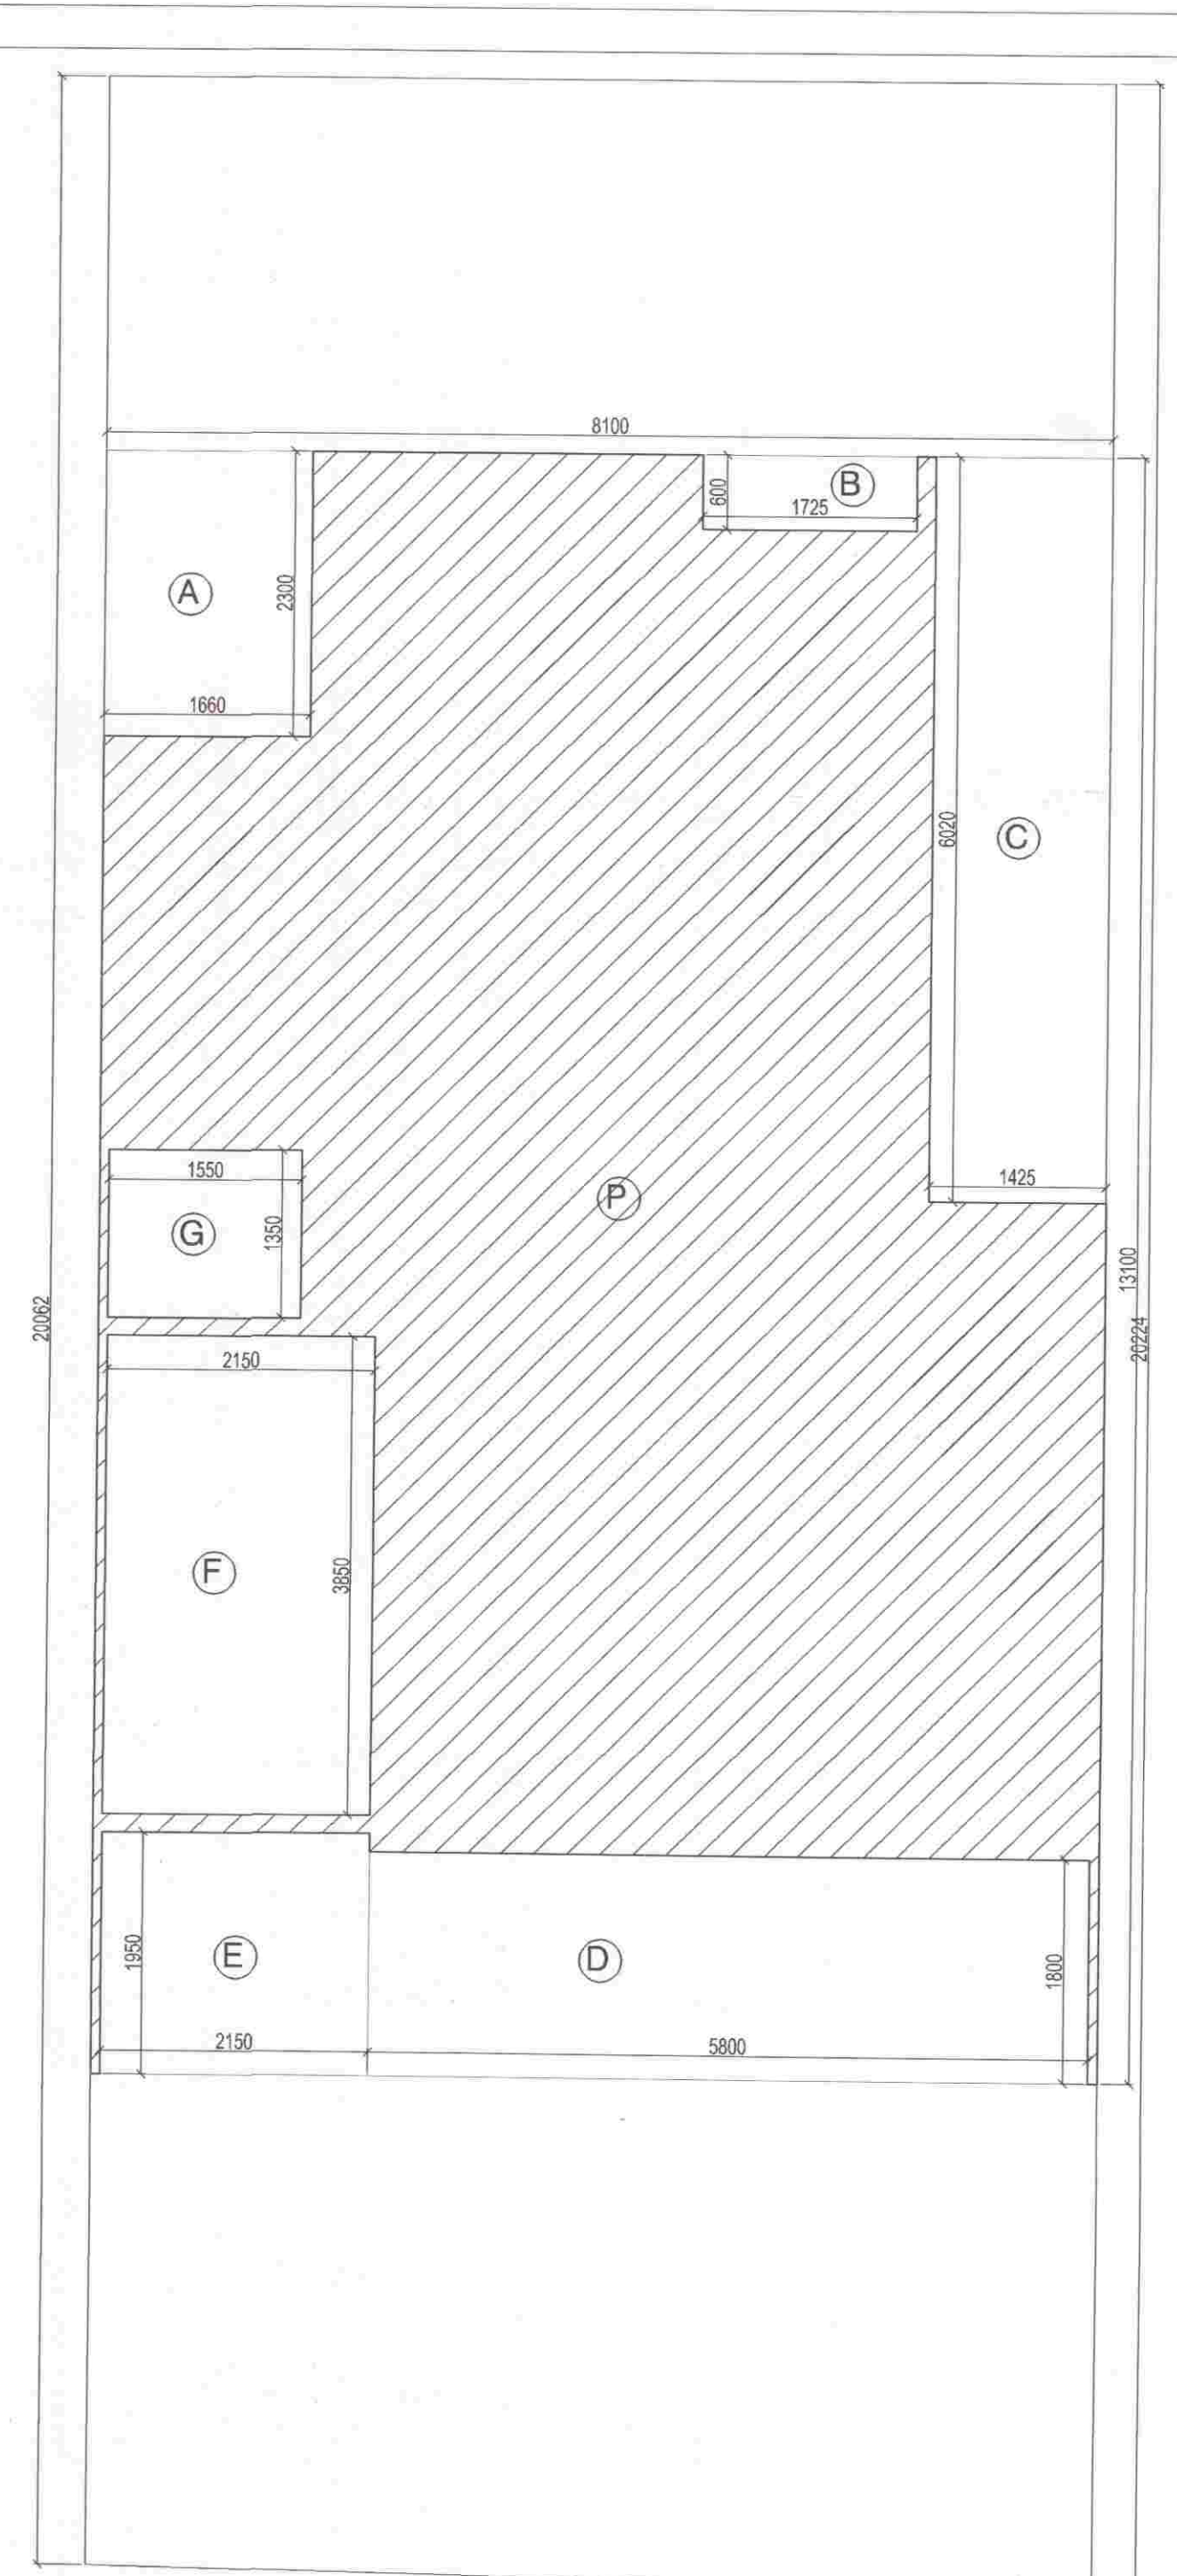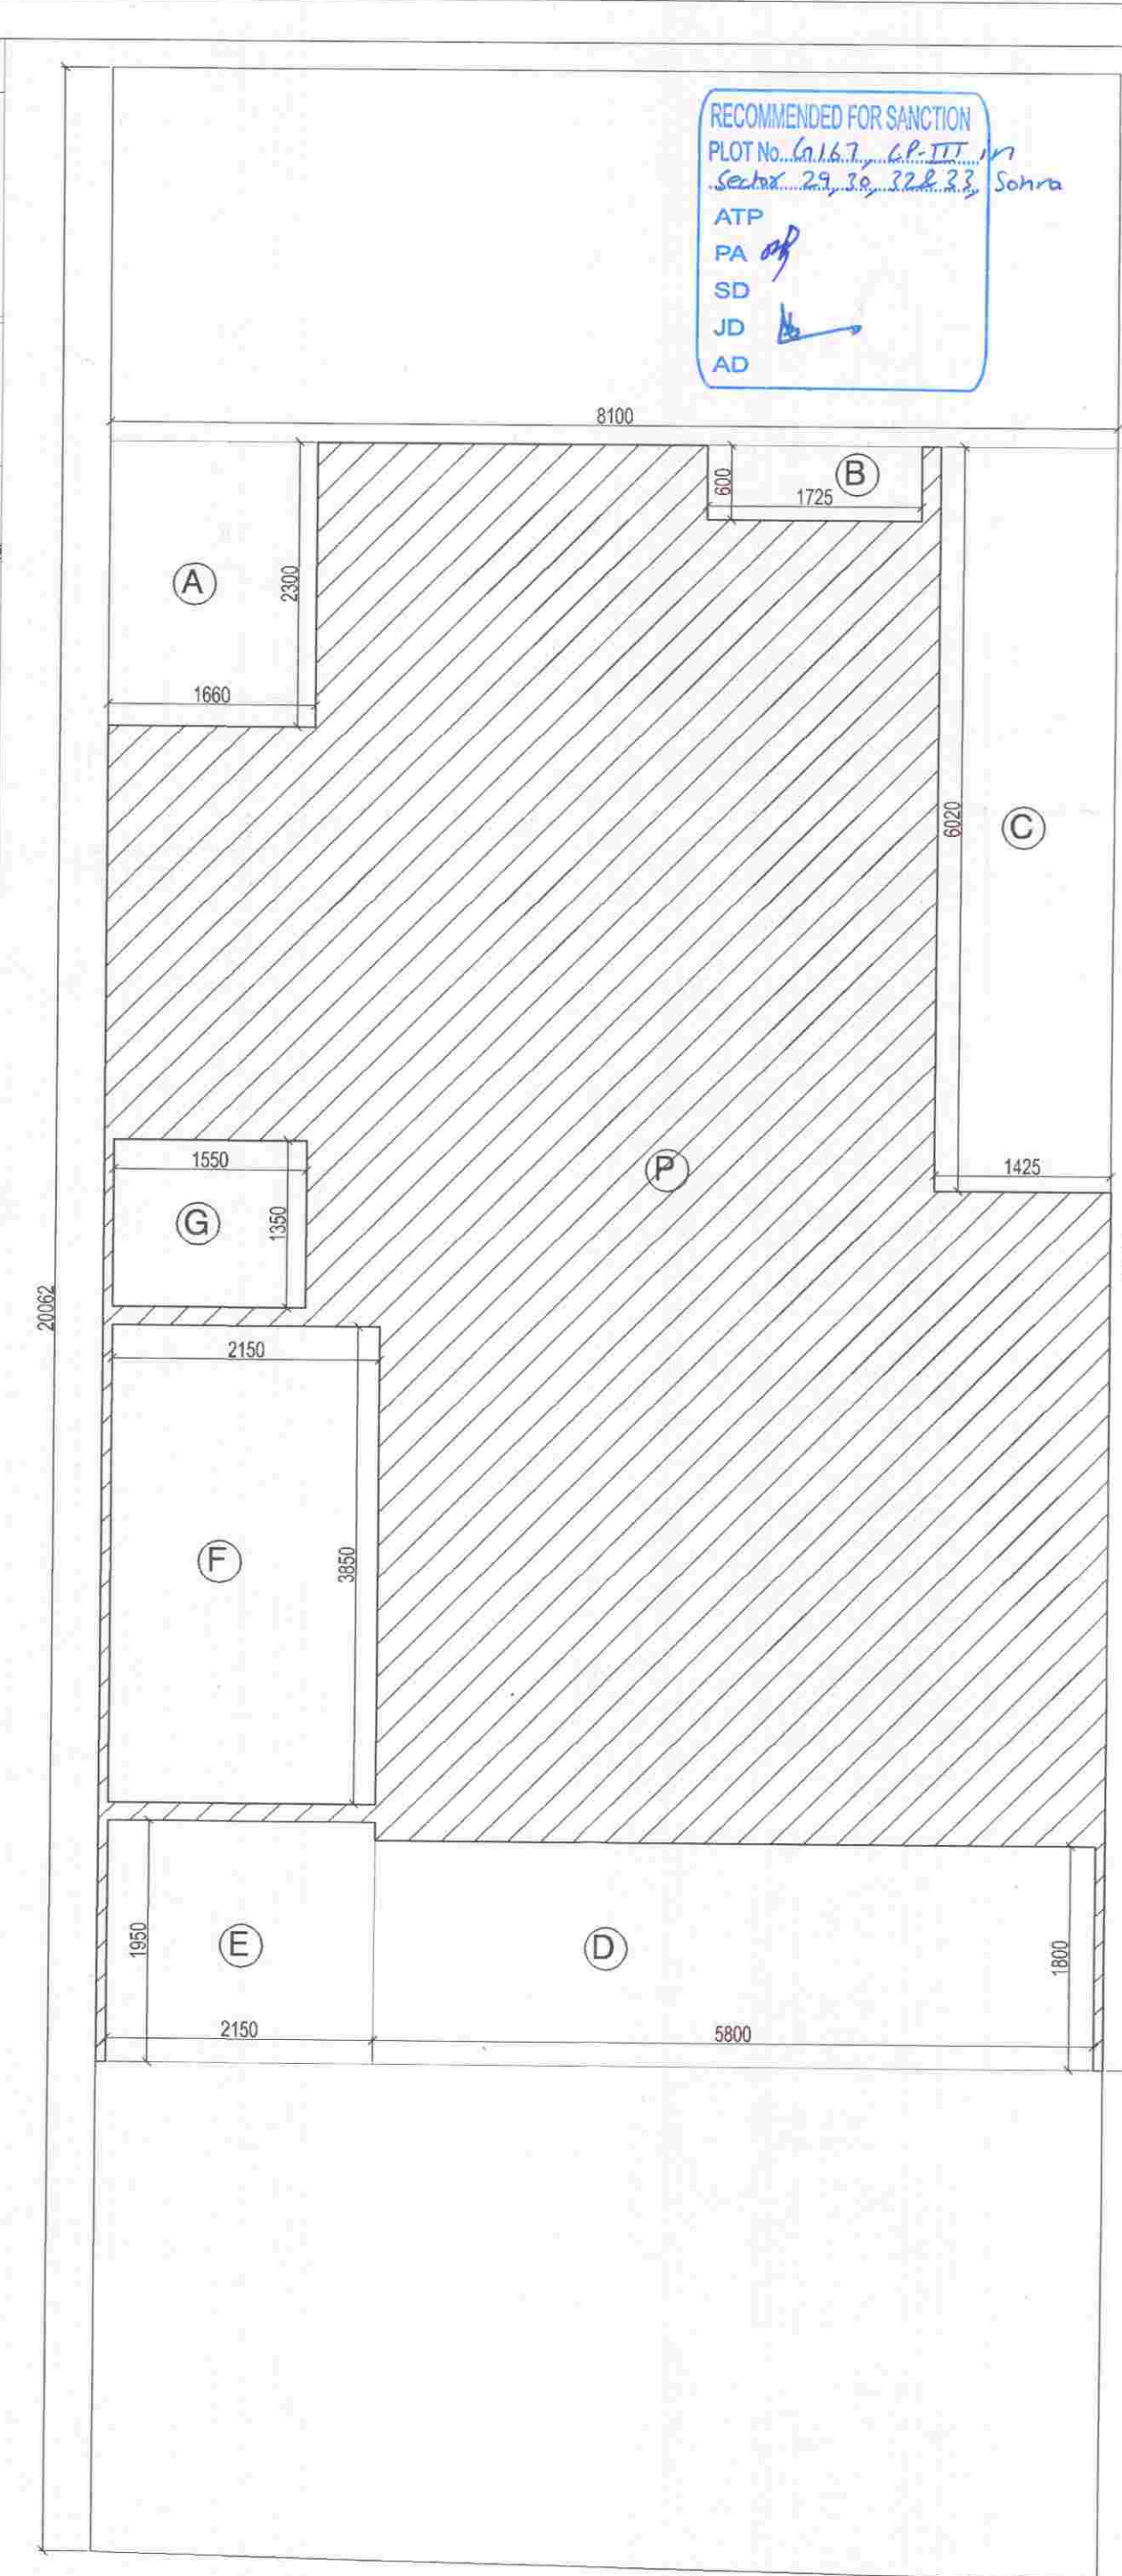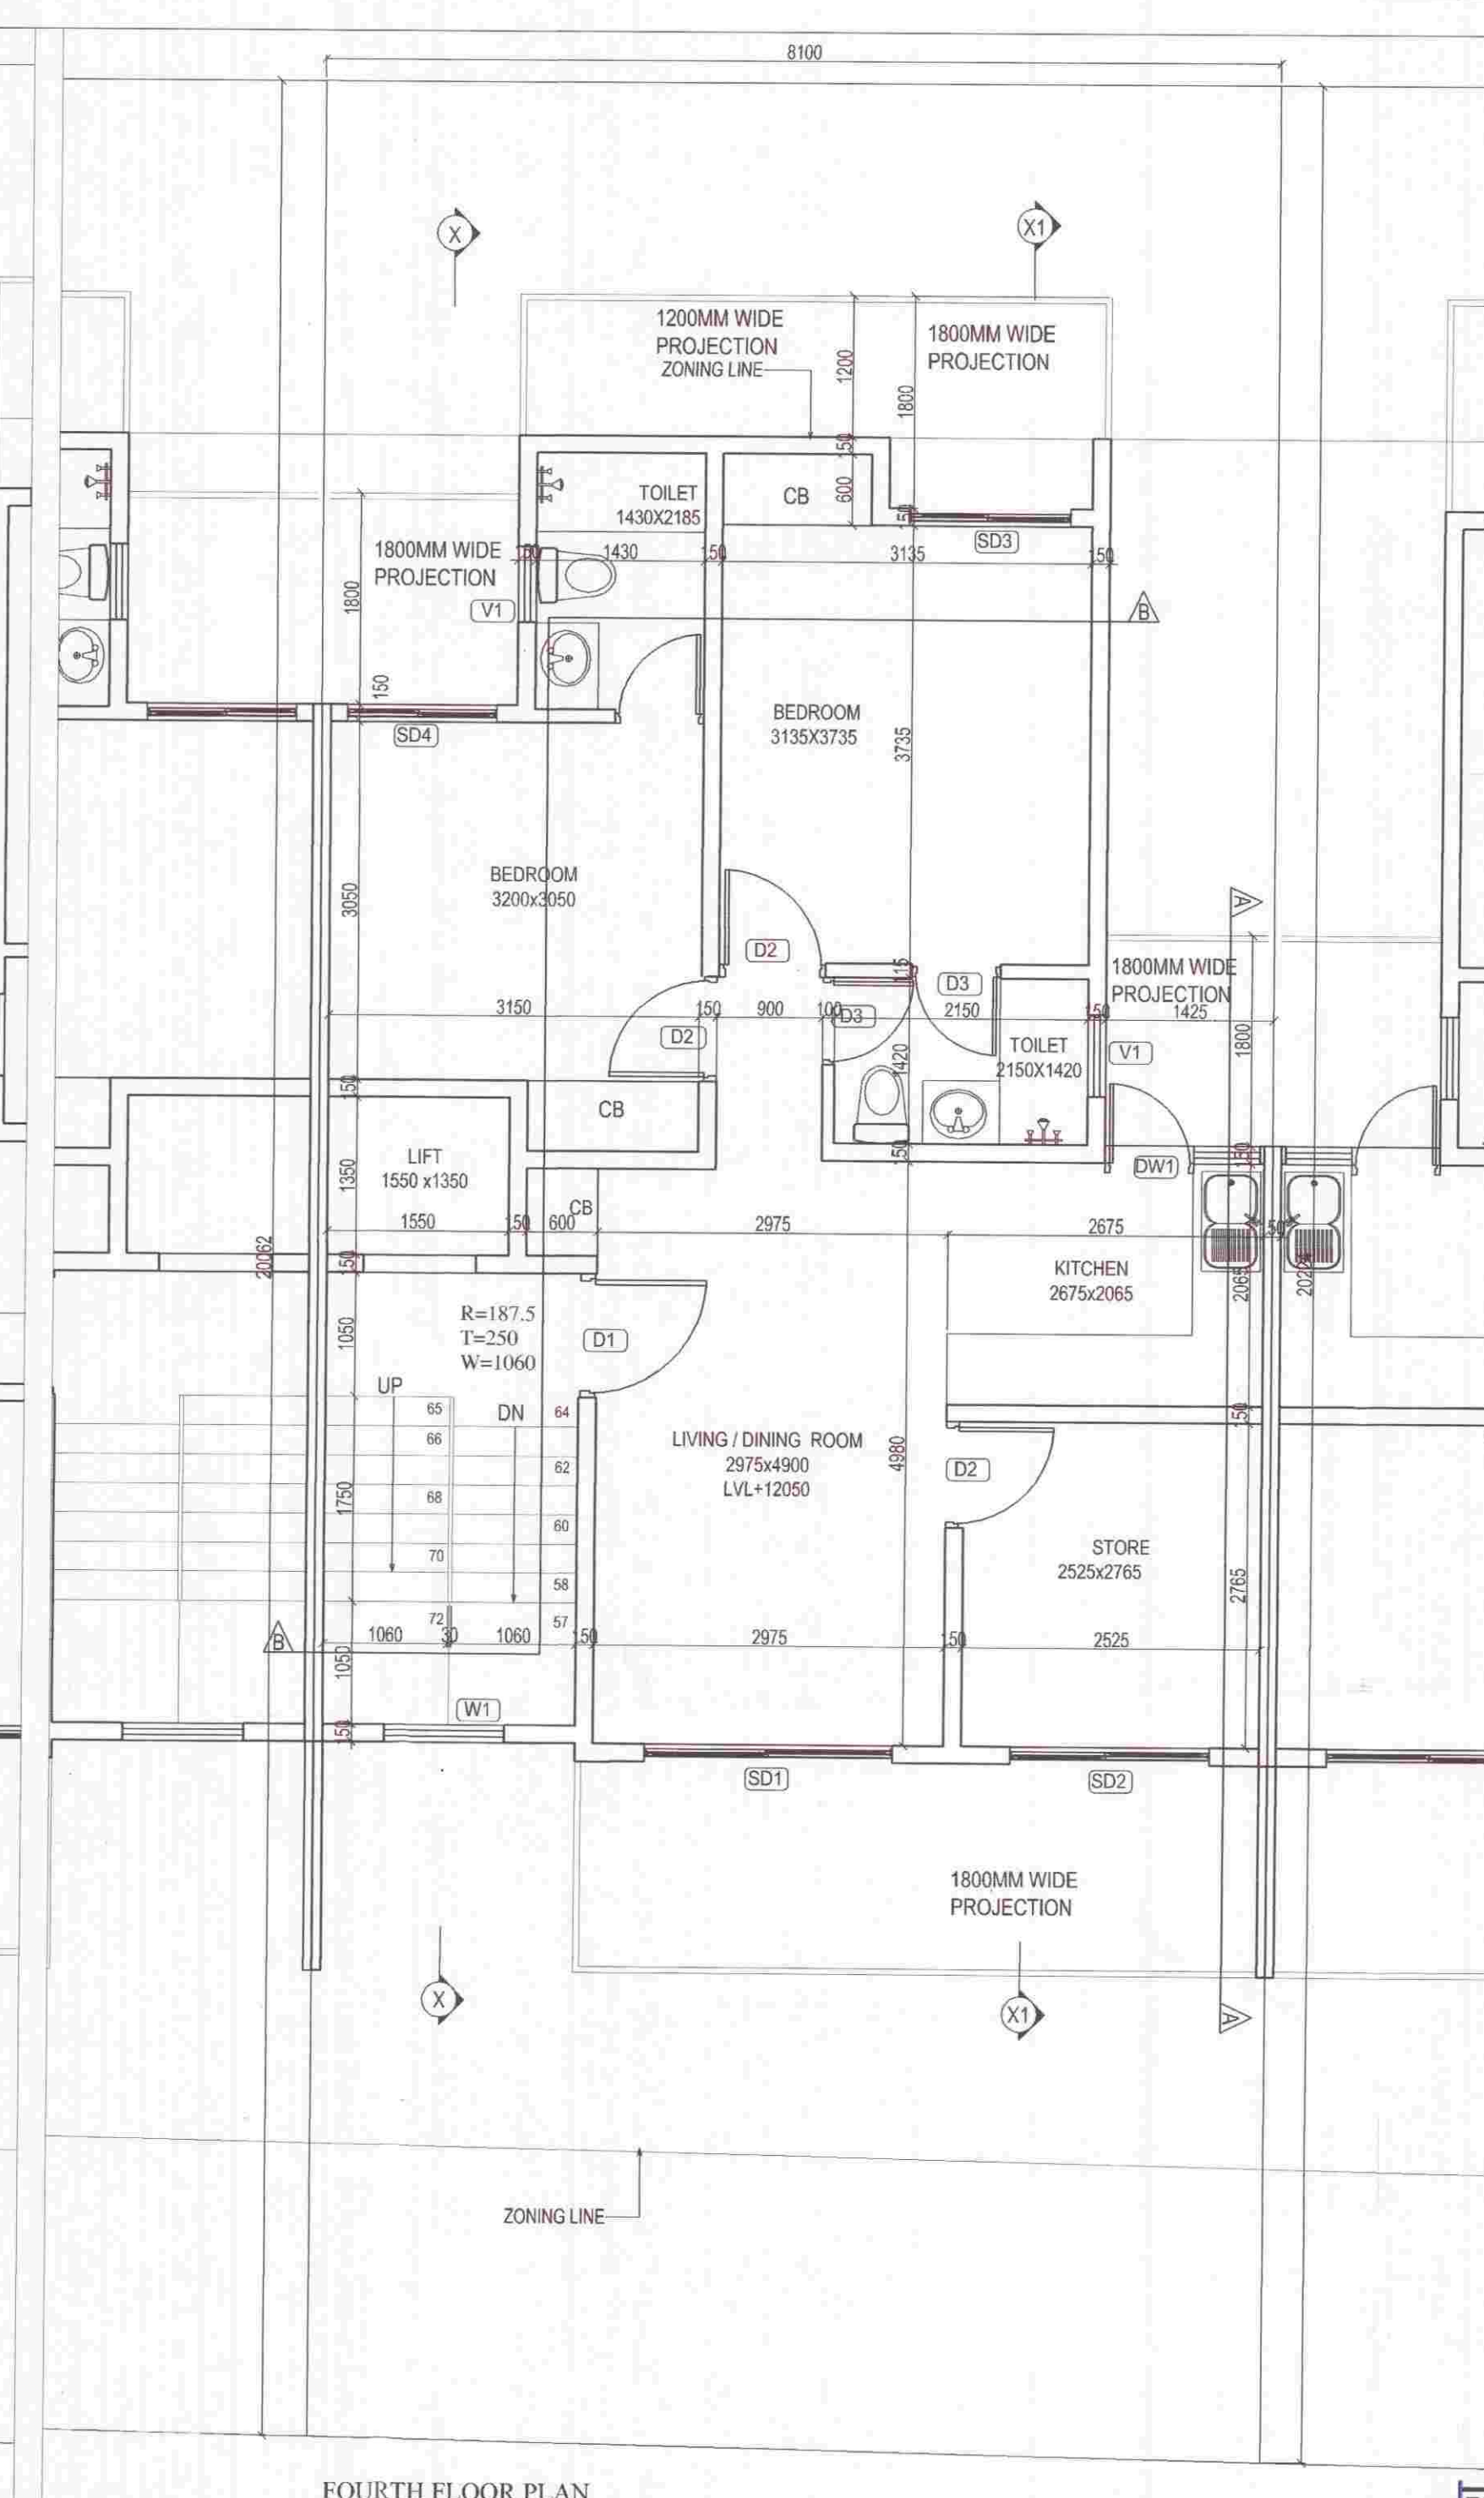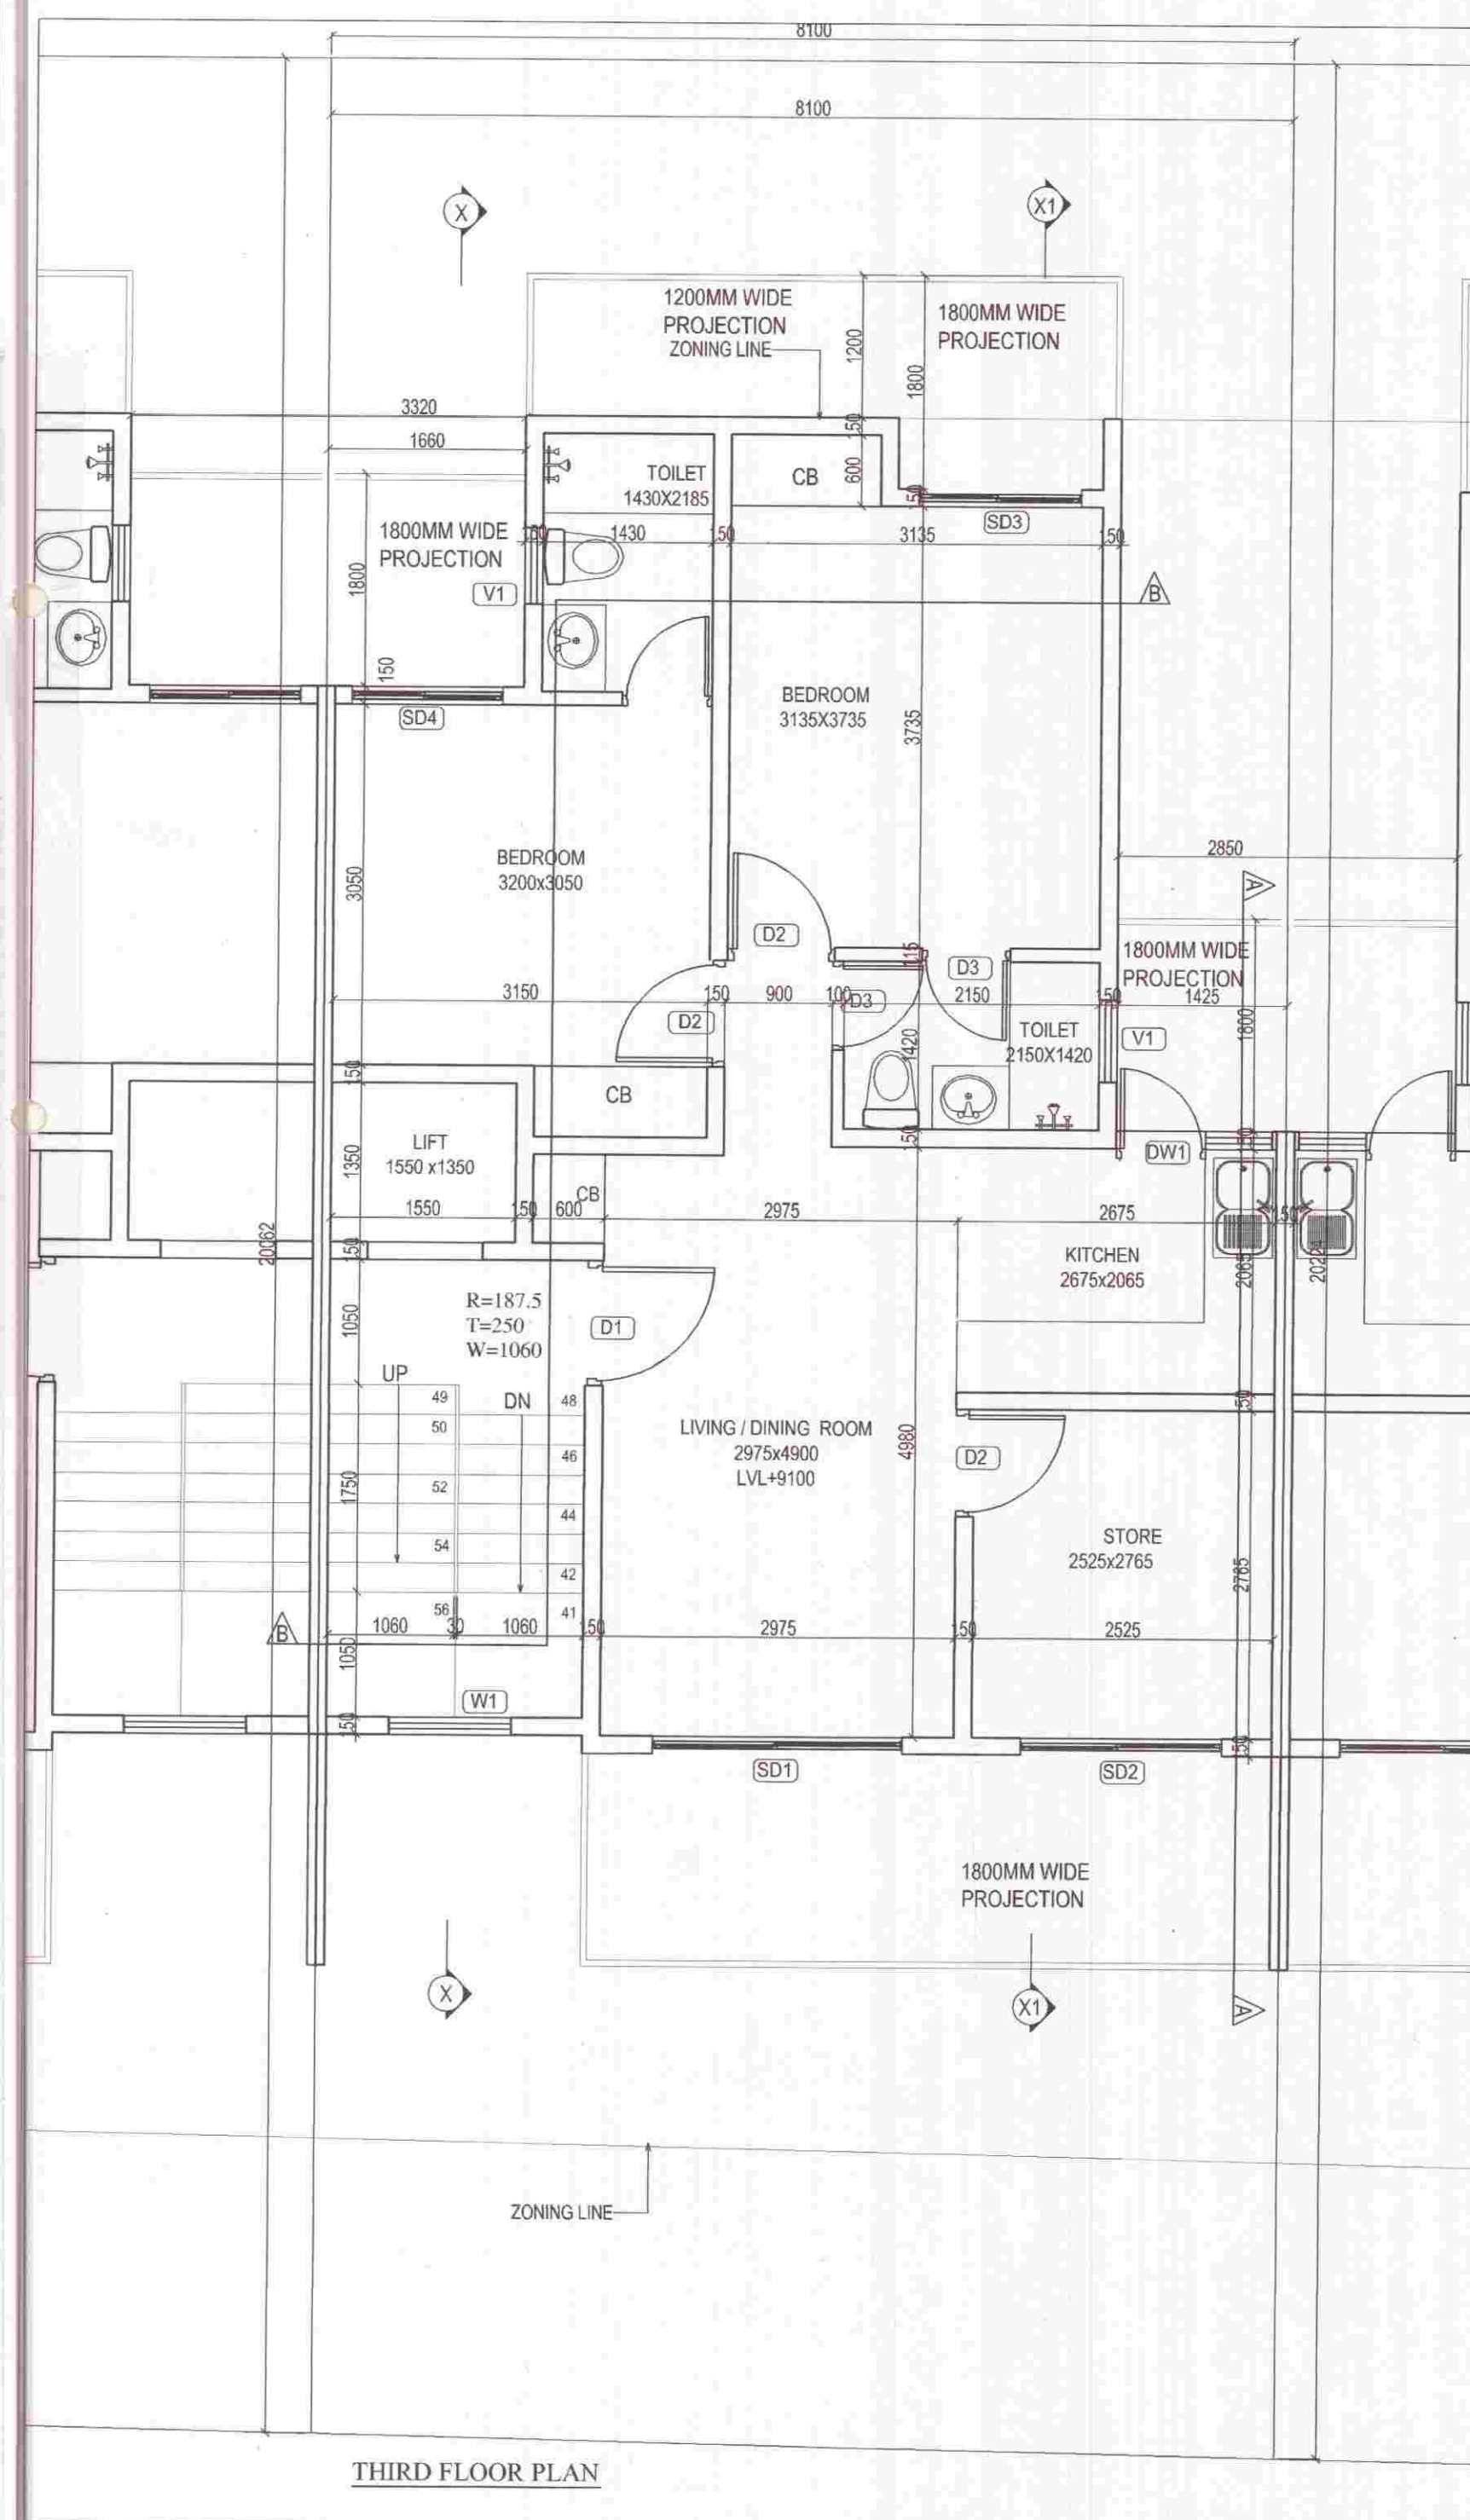

OPENING SCHEDULE				
S.NO	TYPE	SIZE (mm)	SILL (mm)	LINTEL (mm)
1	D1	1050X2100	-	2100
2	D2	900X2100	-	2100
3	D3	750X2100	-	2100
4	SD1	2100X2450	-	2450
5	SD2	1690X2450	-	2450
6	SD3	1375X2450	-	2450
7	SD4	1270X2450	-	2450
8	DW1	1315X1450	1050(W)	2450
9	V1	600X1100	1350	2450

THIRD FLOOR AREA DIAGRAM									
FAR AREA OF THIRD FLOOR									
PARTICULARS									
P	=	8.100	X	13.100	X	1	=	106.110	SQ.M.
DEDUCTION									
A	=	1.660	X	2.300	X	1	=	3.818	SQ.M.
B	=	1.725	X	0.600	X	1	=	1.035	SQ.M.
C	=	1.425	X	6.020	X	1	=	8.579	SQ.M.
D	=	5.800	X	1.800	X	1	=	10.440	SQ.M.
E	=	2.150	X	1.950	X	1	=	4.193	SQ.M.
F (staircase)	=	2.150	X	3.850	X	1	=	8.278	SQ.M.
G (lift well)	=	1.550	X	1.350	X	1	=	2.093	SQ.M.
								38.436	SQ.M.
TOTAL									
FAR AREA OF THIRD FLOOR									
								67.674	SQ.M.
COVERED AREA OF THIRD FLOOR (FAR+STAIRCASE+LIFT WELL)									
								78.046	SQ.M.

SUBMISSION DRAWING
PROJECT : PROPOSED RESIDENTIAL BUILDING PLANS FOR MENTIONED PLOT NUMBERS LOCATED IN RESIDENTIAL PLOTTED COLONY MEASURING 128.4583 ACRES IN SECTOR 29,30,32 AND 33, TEHSIL SOHNA DISTT. GURGAON, HARYANA
 LICENSE NO. 54 OF 2014 DATED 20.06.2014 & 28 OF 2016 DATED 23.12.2016

OWNER NAME :
ST. PATRICKS REALTY PRIVATE LIMITED
 Office: 3rd Floor, Tower D, Global Business Park, M G Road, Gurgaon
 Email: rakesh.mahotra@centralpark.in

DRAWING TITLE :
 180 SQ.YD (S+4)
 THIRD AND FOURTH FLOOR PLAN WITH AREA CALCULATION


DRAWING VALID FOR PLOT NUMBERS
 G167
 (PLOTS MARKED IN KEY PLAN)

FOURTH FLOOR AREA DIAGRAM									
FAR AREA OF FOURTH FLOOR									
PARTICULARS									
P	=	8.100	X	13.100	X	1	=	106.110	SQ.M.
DEDUCTION									
A	=	1.660	X	2.300	X	1	=	3.818	SQ.M.
B	=	1.725	X	0.600	X	1	=	1.035	SQ.M.
C	=	1.425	X	6.020	X	1	=	8.579	SQ.M.
D	=	5.800	X	1.800	X	1	=	10.440	SQ.M.
E	=	2.150	X	1.950	X	1	=	4.193	SQ.M.
F (staircase)	=	2.150	X	3.850	X	1	=	8.278	SQ.M.
G (lift well)	=	1.550	X	1.350	X	1	=	2.093	SQ.M.
								38.436	SQ.M.
TOTAL									
FAR AREA OF FOURTH FLOOR									
								67.674	SQ.M.
COVERED AREA OF FOURTH FLOOR (FAR+STAIRCASE+LIFT WELL)									
								78.046	SQ.M.


GIAN P. MATHUR AND ASSOCIATES (P) LTD.
 C - 55, East Of Kailash, New Delhi-110065
 T : 46599599 F : 46599512
 E : gpmcp@gmail.com W : www.gpmindia.com

DRAWING NO. - CP3/TP/IF/G167/180(S+4)/03 SCALE :- 1:50


OWNER'S SIGN
 For St. Patricks Realty Pvt. Ltd.
ARCHITECT'S SIGN
 ARCHITECT
 B. Arch
 C.A.No. 60/5769

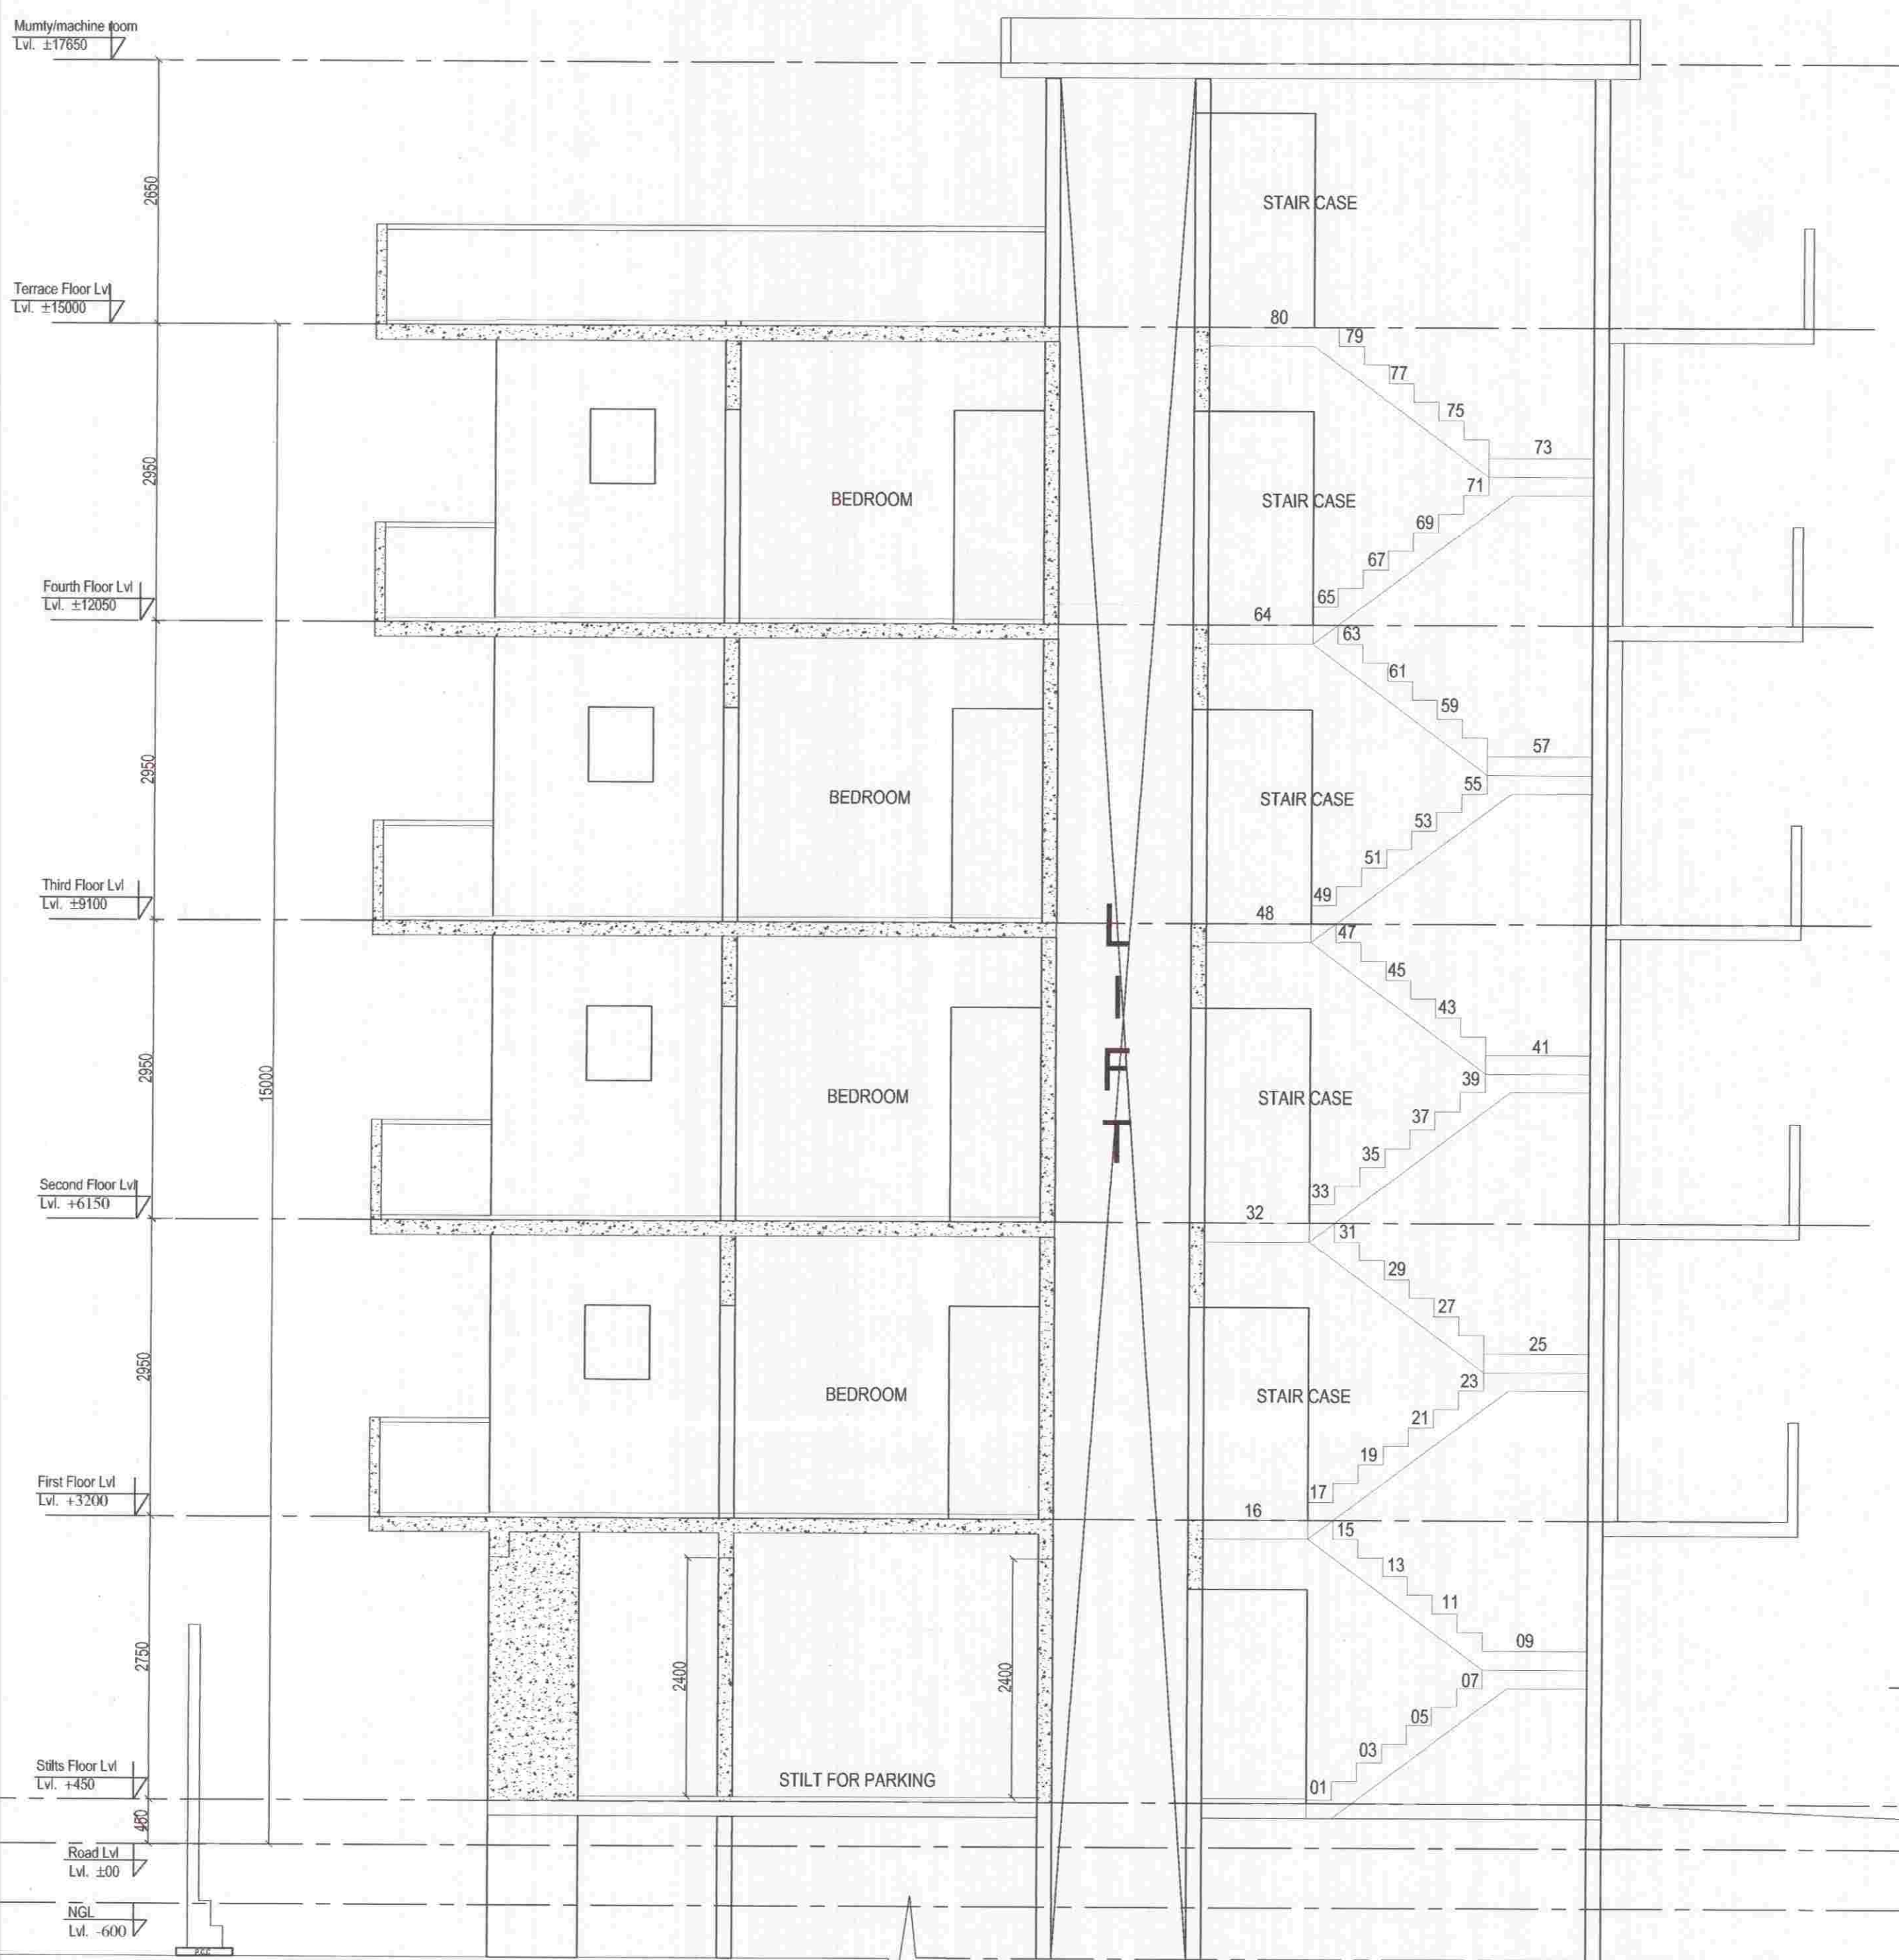

SECTION X-X

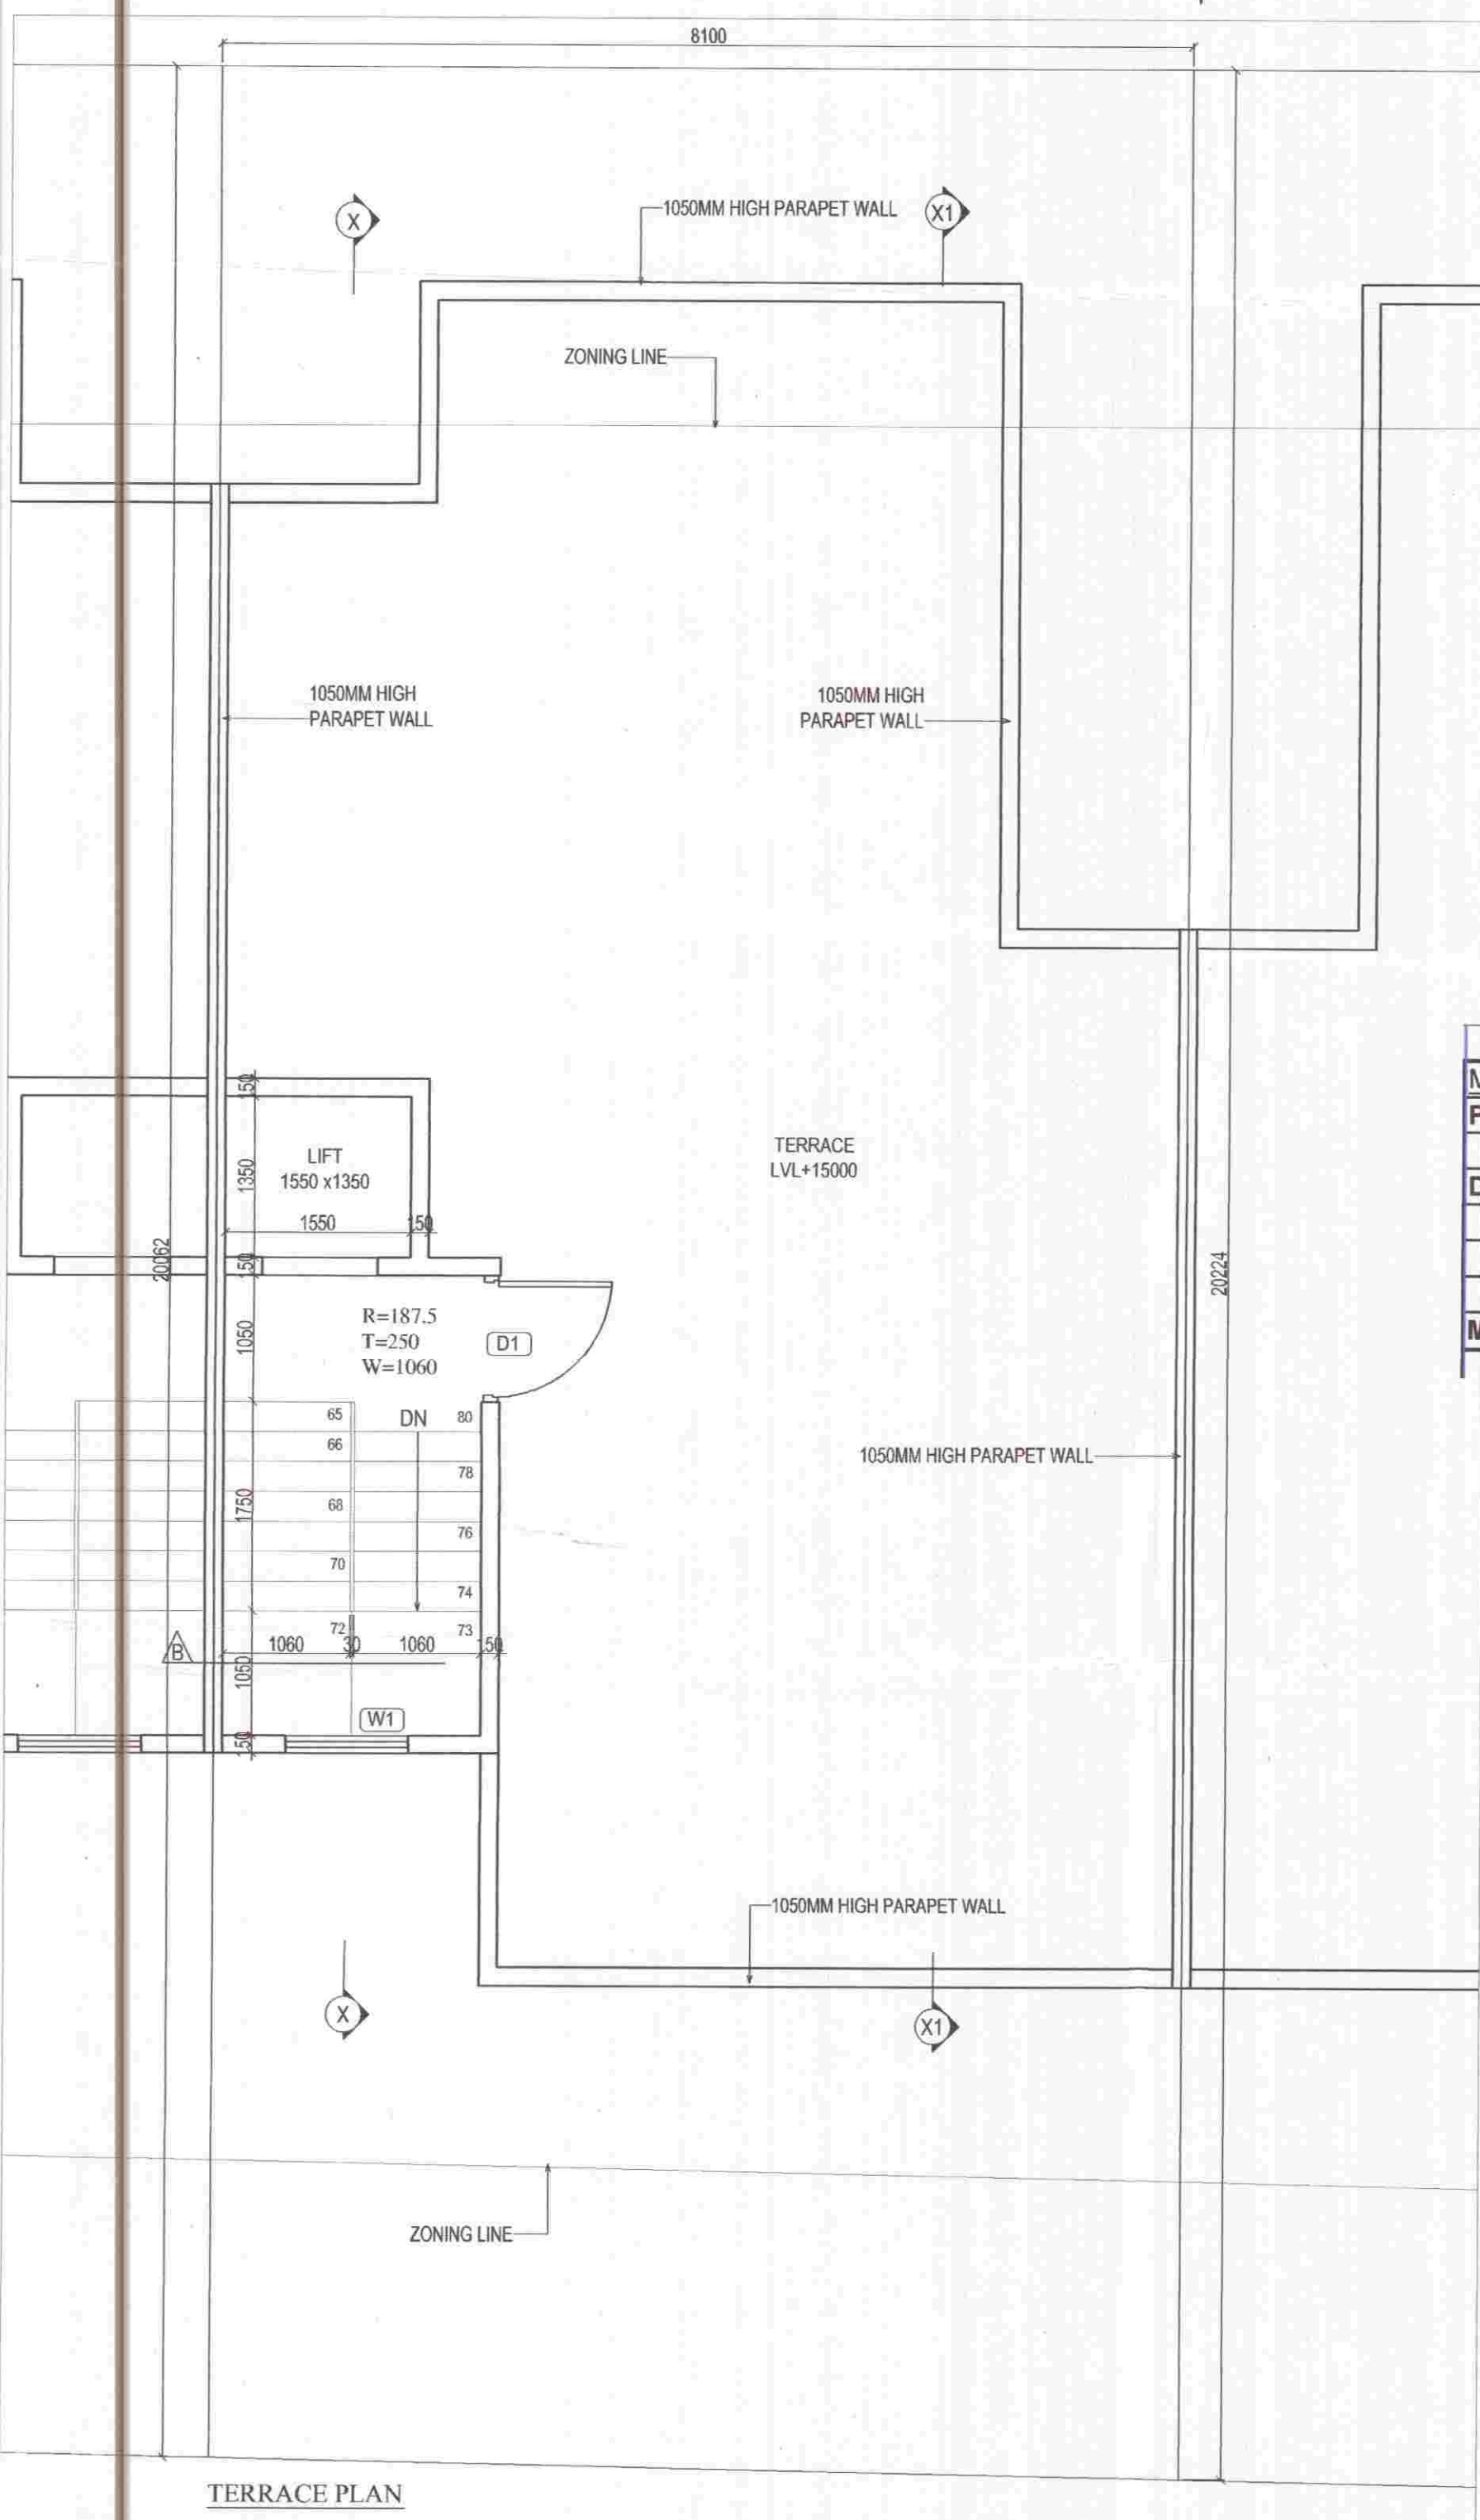

TERRACE PLAN

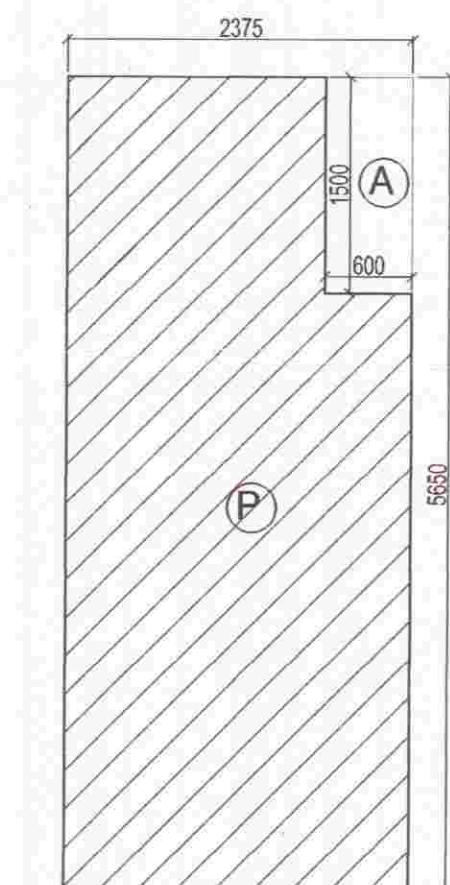

MUMTY/MACHINE ROOM AREA DIAGRAM

MUMTY-MACHINE ROOM AREA PARTICULARS									
P	=	2.375	X	5.650	X	1	=	13.419	SQ.M.
DEDUCTION									
A	=	0.600	X	1.500	X	1	=	0.900	SQ.M.
						TOTAL		0.900	SQ.M.
MUMTY AND MACHINE ROOM AREA								=	12.519 SQ.M.



FRONT ELEVATION

REAR ELEVATION



SECTION X1-X1

SUBMISSION DRAWING
PROJECT : PROPOSED RESIDENTIAL BUILDING PLANS FOR MENTIONED PLOT NUMBERS LOCATED IN RESIDENTIAL PLOTTED COLONY MEASURING 128.4583 ACRES IN SECTOR 29,30,32 AND 33, TEHSIL SOHNA DISTT. GURGAON, HARYANA
 LICENSE NO. 54 OF 2014 DATED 20.06.2014 & 28 OF 2016 DATED 23.12.2016
OWNER NAME : ST. PATRICKS REALTY PRIVATE LIMITED
 Office: 3rd Floor, Tower D, Global Business Park, M G Road, Gurgaon
 Email: rakesh.malhotra@centralpark.in
DRAWING TITLE : 180 SQ.YD (S+4) TERRACE PLAN WITH AREA CALCULATIONS, ELEVATIONS AND SECTIONS

DRAWING VALID FOR PLOT NUMBERS
 G167
 (PLOTS MARKED IN KEY PLAN)

ST. PATRICKS REALTY PRIVATE LIMITED
 ARCHITECTS & PLANNERS
 G167
 (PLOTS MARKED IN KEY PLAN)
 DRAWING NO. -CP3/TP/IF/G167/180/S-4/04
 SCALE :- 1 : 50
 OWNER'S SIGN
 For St. Patrick's Realty Pvt. Ltd.
 AUTHORIZED
 ARCHITECT'S SIGN
 GIAN P. MATHUR
 ARCHITECT
 B. Arch., I.A.C.A. (I.A.)
 CA No. 80/5769