



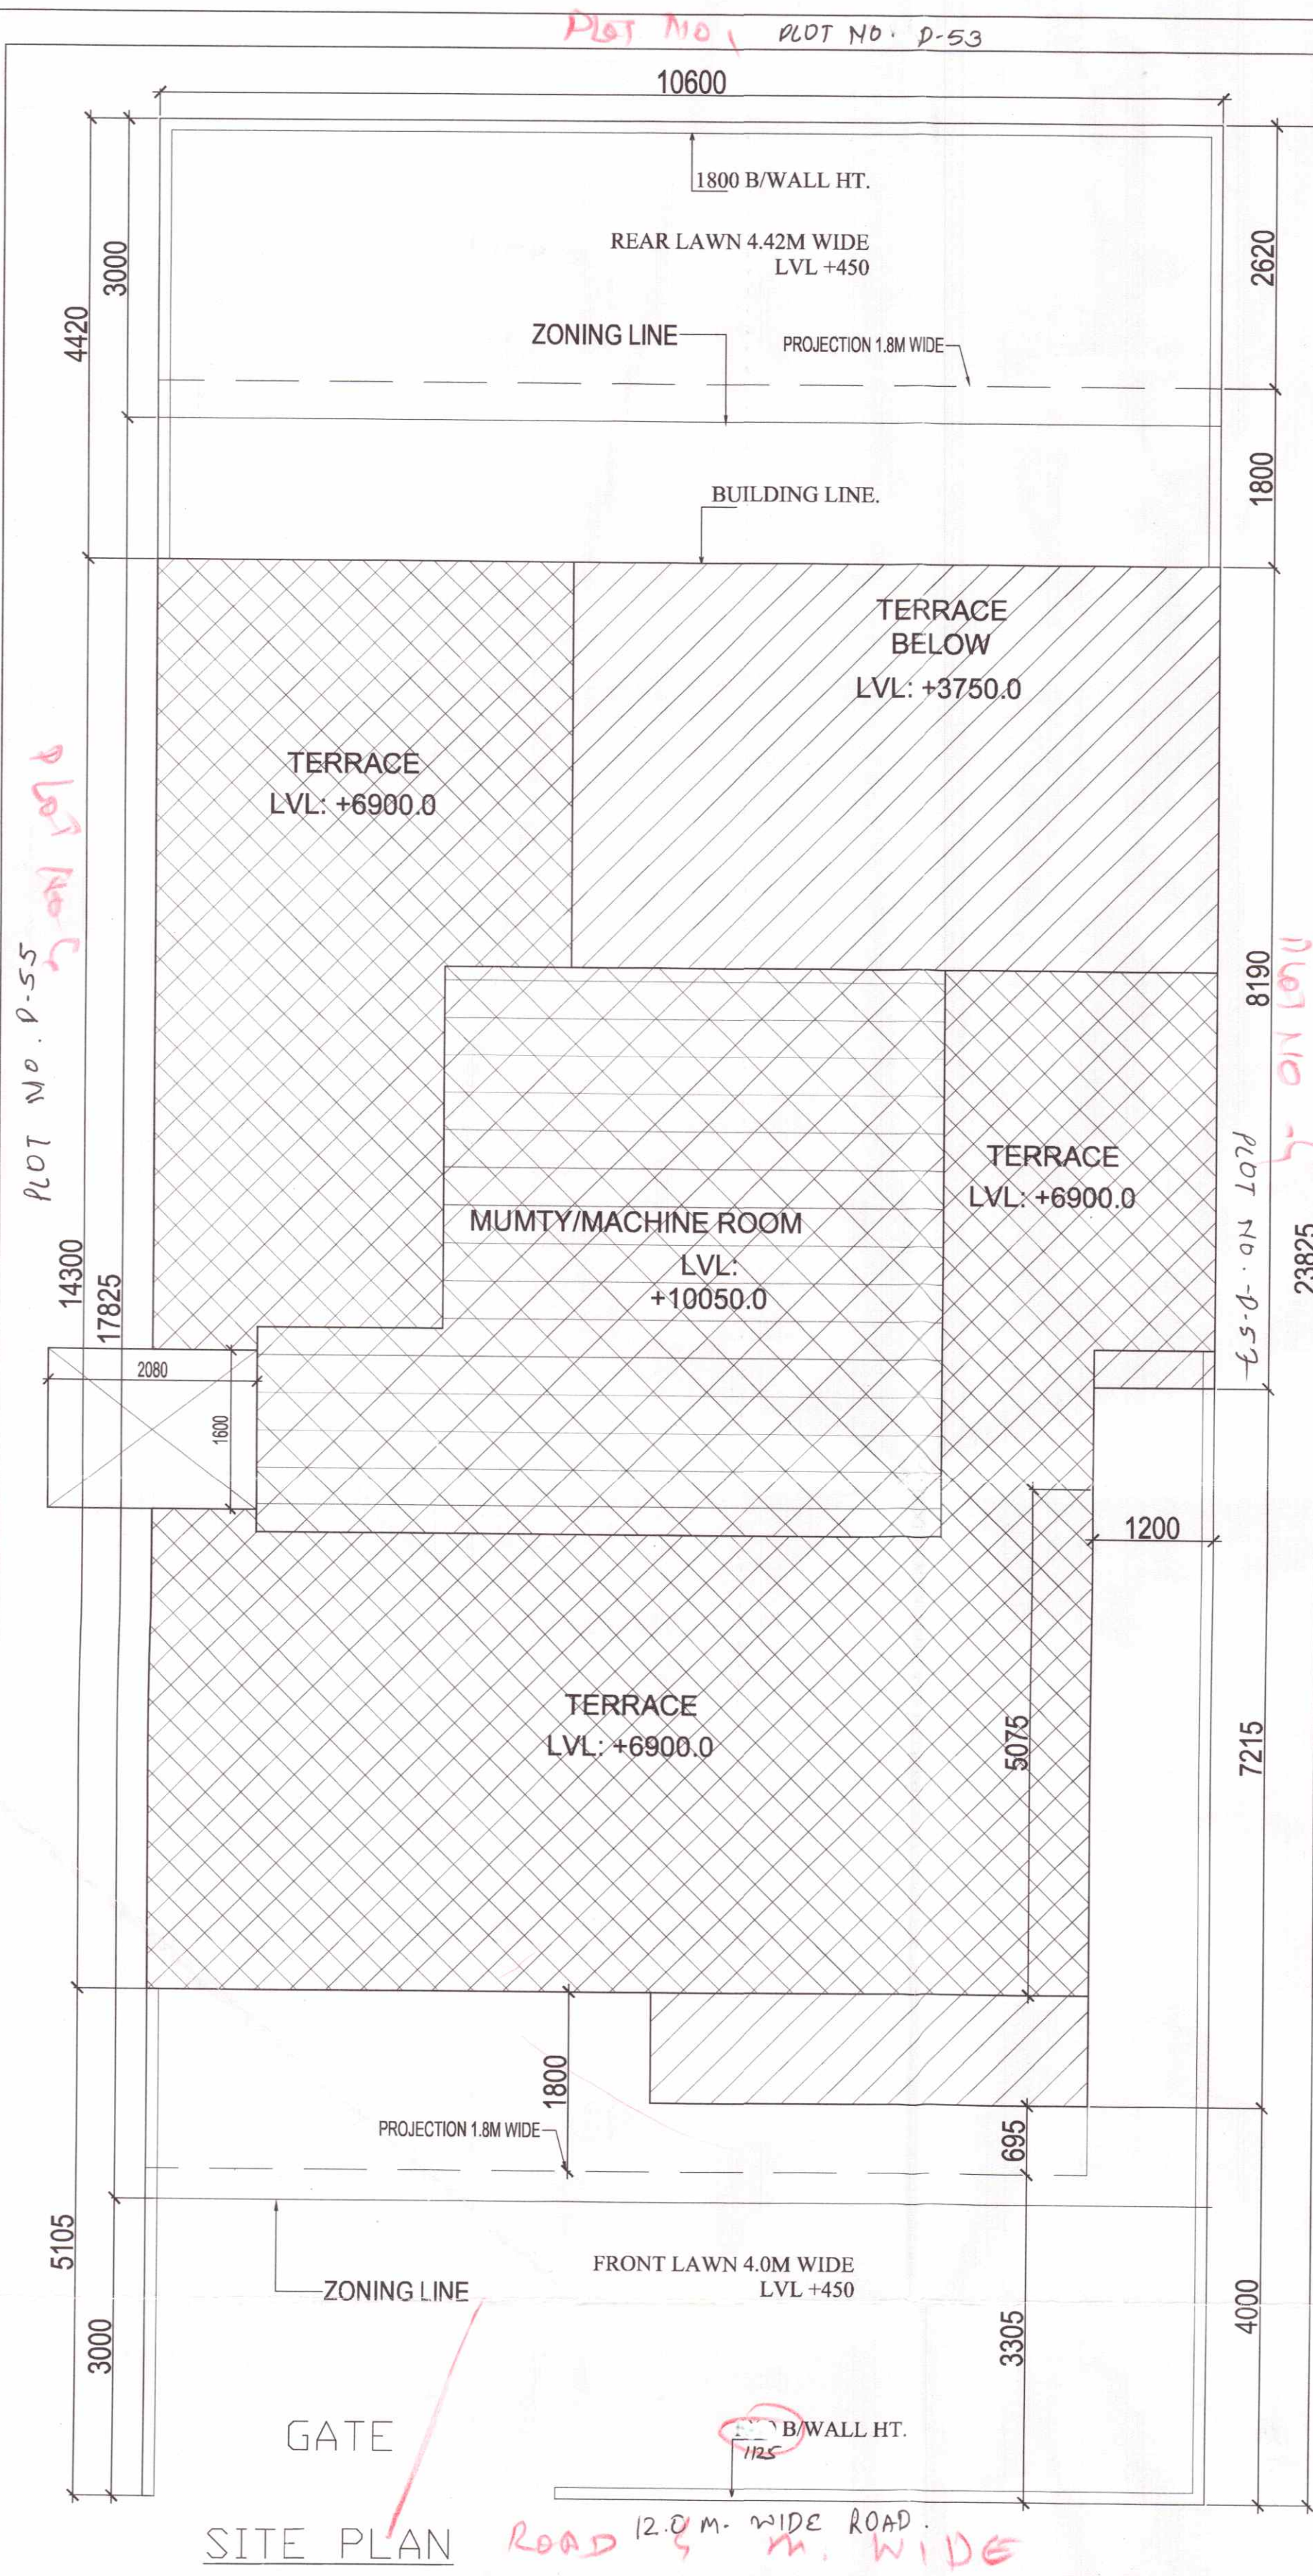


AREA CALCULATION					
TOTAL PLOT AREA	=	10.600	X	23.825	= 252.545 SQ.M.
PERMISSIBLE FAR @1.80					= 454.581 SQ.M.
PROPOSED FAR @1.002%					= 253.282 SQ.M.
PERMISSIBLE GR. COV. @ 60%					= 151.527 SQ.M.
PROPOSED GROUND COVERAGE @59.03%					= 149.088 SQ.M.


TOTAL FLOOR AREA			
= (GROUND FLOOR AREA + FIRST FLOOR AREA)			
= (149.088+104.194)			
= 253.282 SQ.M.			
COVERED AREA DETAIL			
COVERED AREA AT GROUND FLOOR	=	149.088	
COVERED AREA AT FIRST FLOOR	=	117.720	
COVERED AREA AT MUMTY MACHINE ROOM	=	32.151	
TOTAL COVERED AREA	=	298.959	

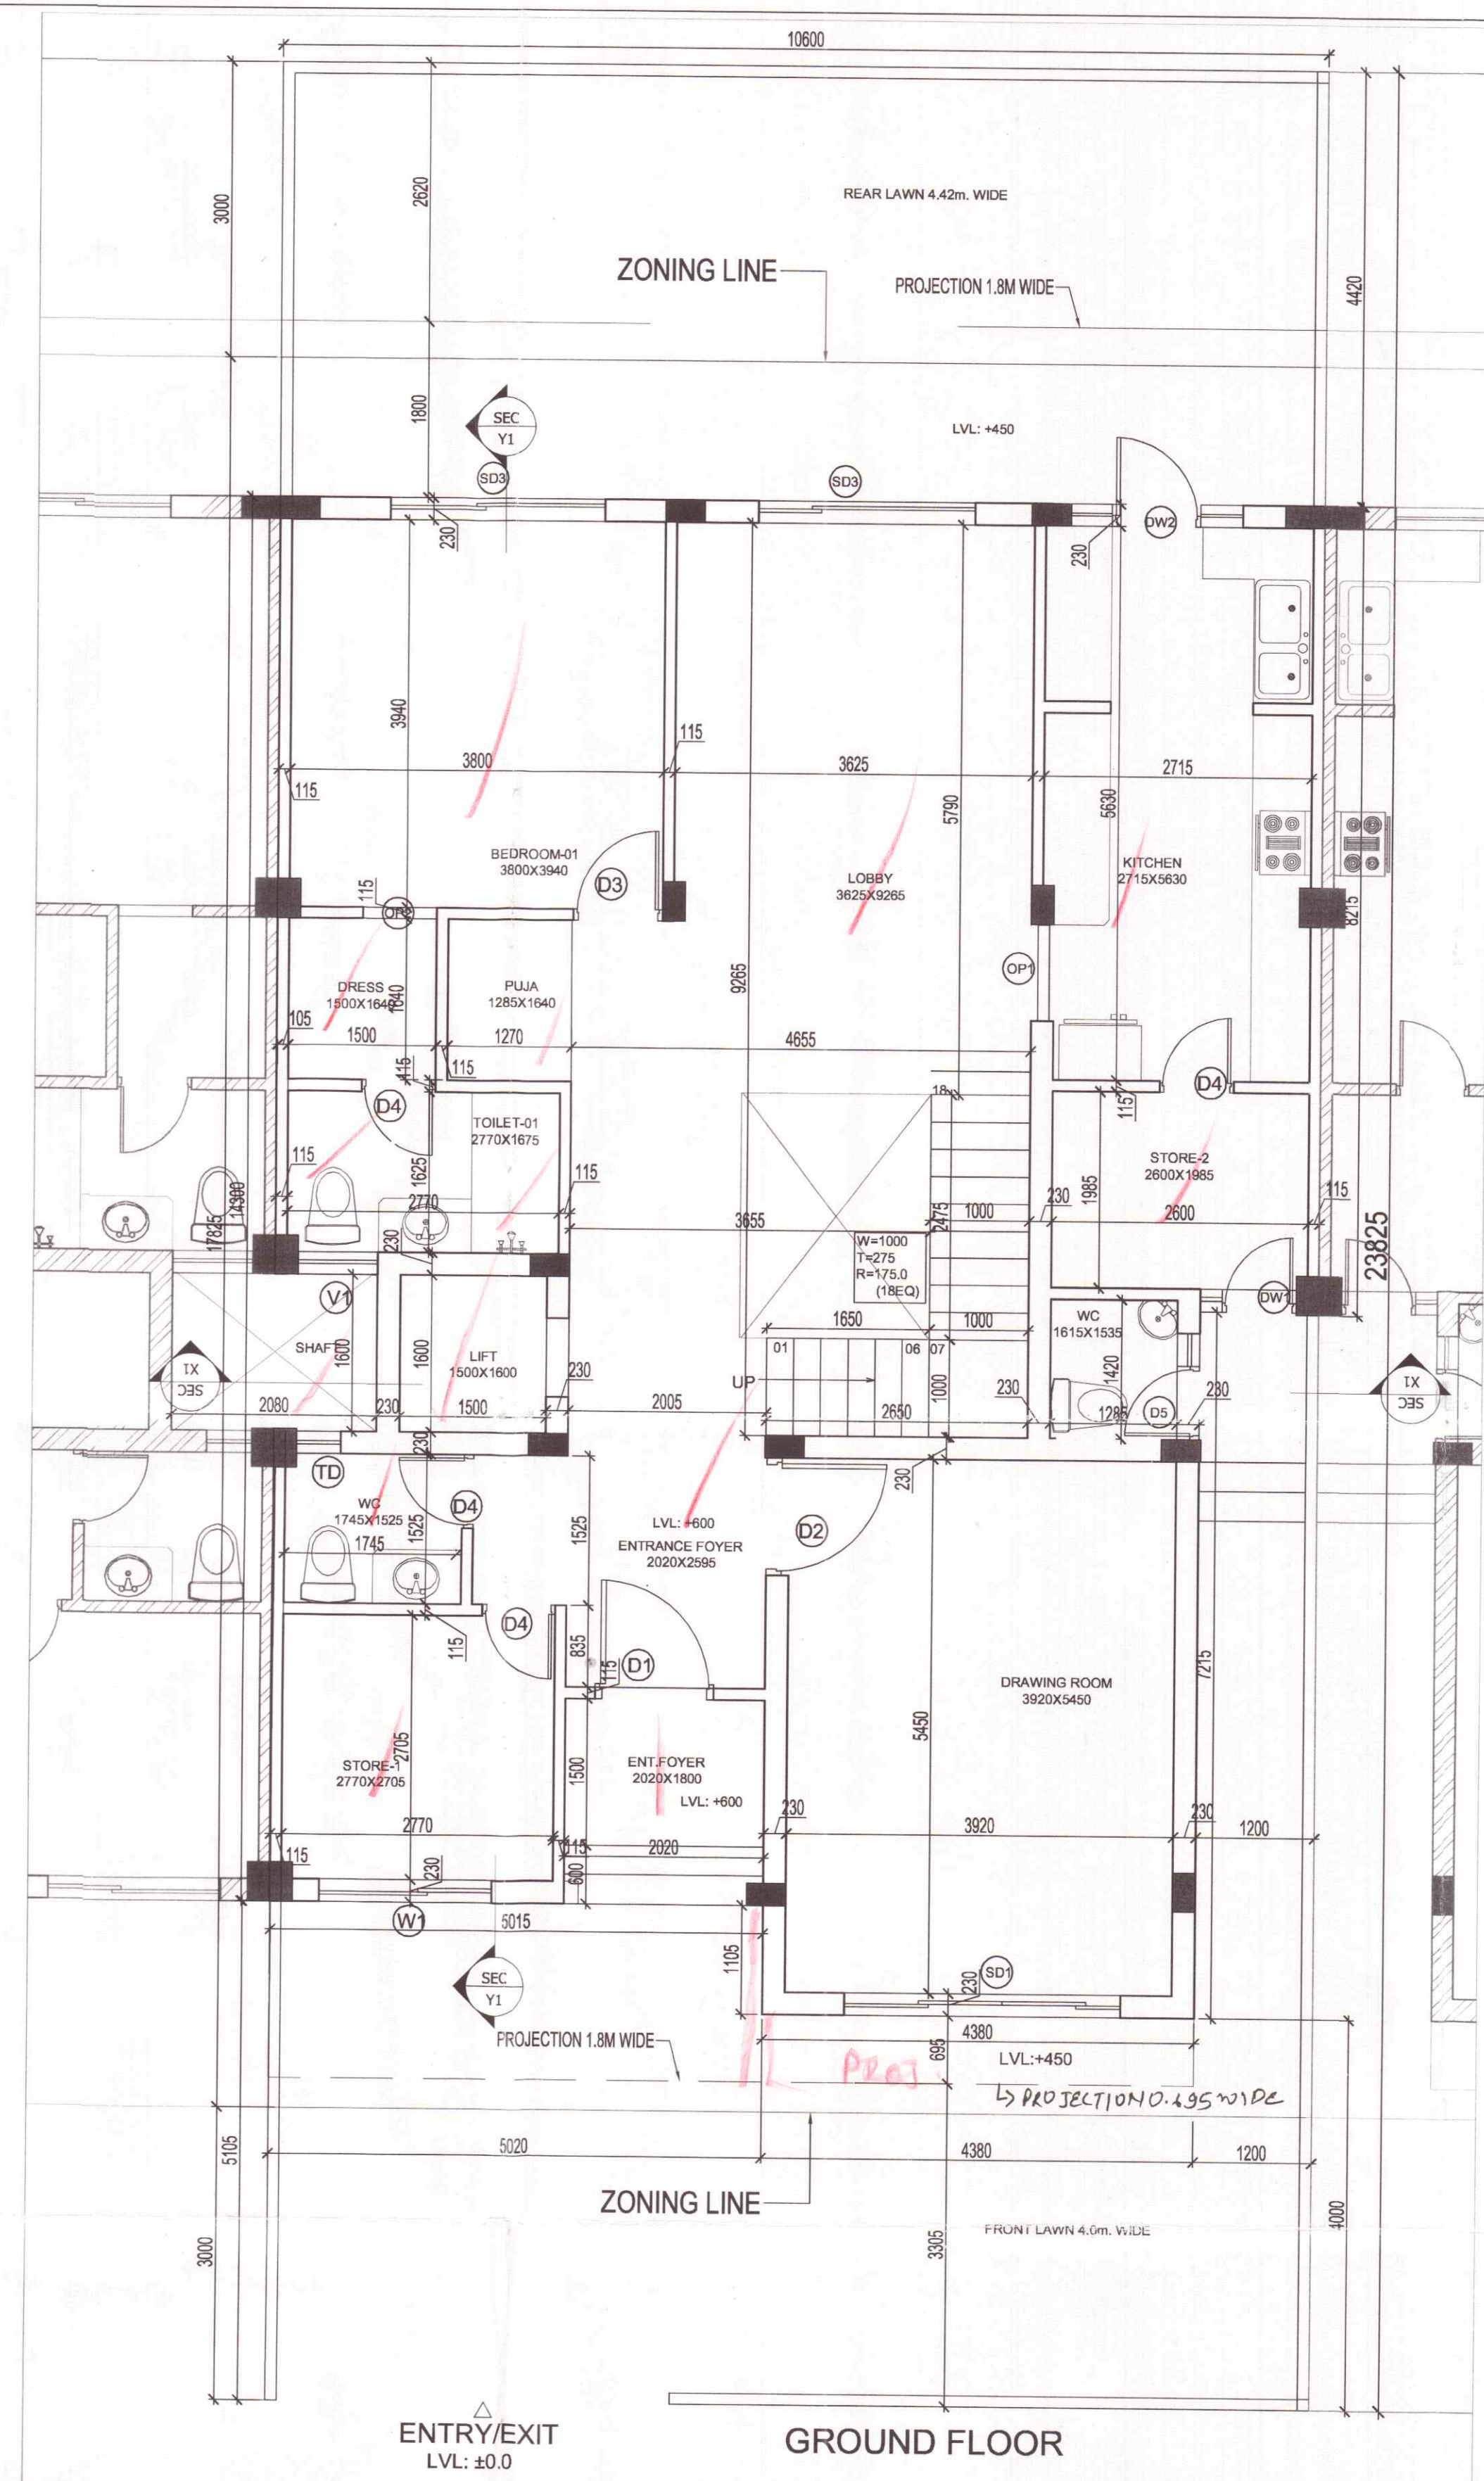

DOOR WINDOW SCHEDULE-2BHK					
TYPE	WIDTH	HEIGHT	CELL	REMARKS	MATERIAL
D1	1000	2000	01	LIFT ENTRY (HCL)	WOODEN
D2	1000	2100	02	DRAWING ROOM (HCL)	WOODEN
D3	900	2100	03	BEDROOM (HCL)	WOODEN
D4	900	2100	04	BEDROOM (HCL)	WOODEN
D5	1000	2100	05	BEDROOM (HCL)	WOODEN
D6	1000	2100	06	BEDROOM (HCL)	WOODEN
D7	1000	2100	07	BEDROOM (HCL)	WOODEN
D70	1000	2100	70	BEDROOM (HCL)	WOODEN

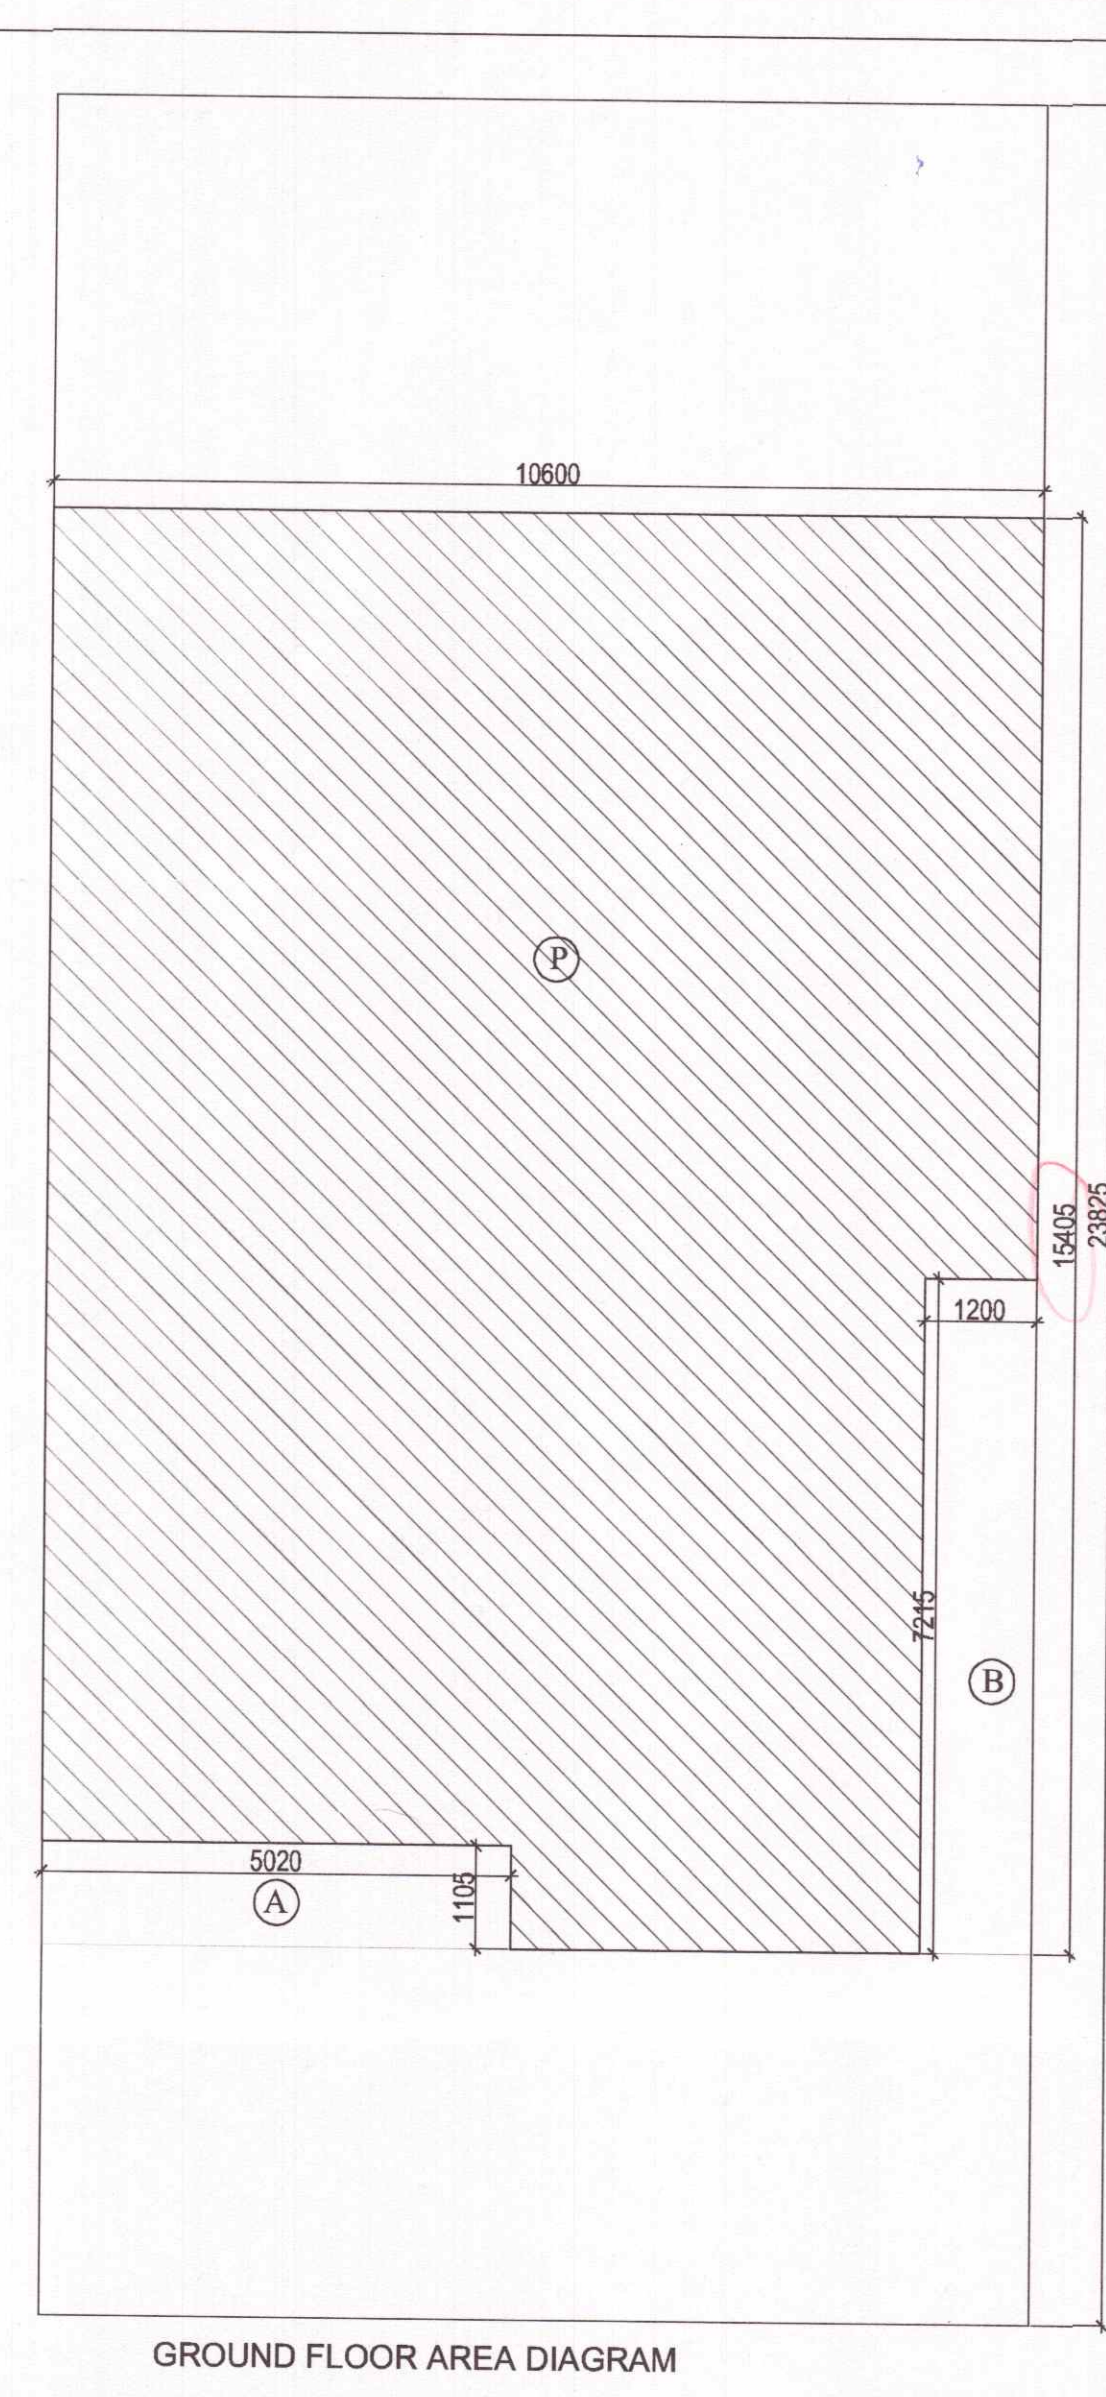

AREA OF GROUND FLOOR PARTICULARS					
1	=	10.600	X	15.405	= 163.293 SQ.M.
DEDUCTION					
A	=	5.020	X	1.105	= 5.547 SQ.M.
B	=	1.200	X	7.215	= 8.658 SQ.M.
TOTAL AREA OF GROUND FLOOR					
TOTAL COVERED AREA OF GROUND FLOOR					
TOTAL = 14.205 SQ.M.					
TOTAL COVERED AREA OF GROUND FLOOR = 149.088 SQ.M.					

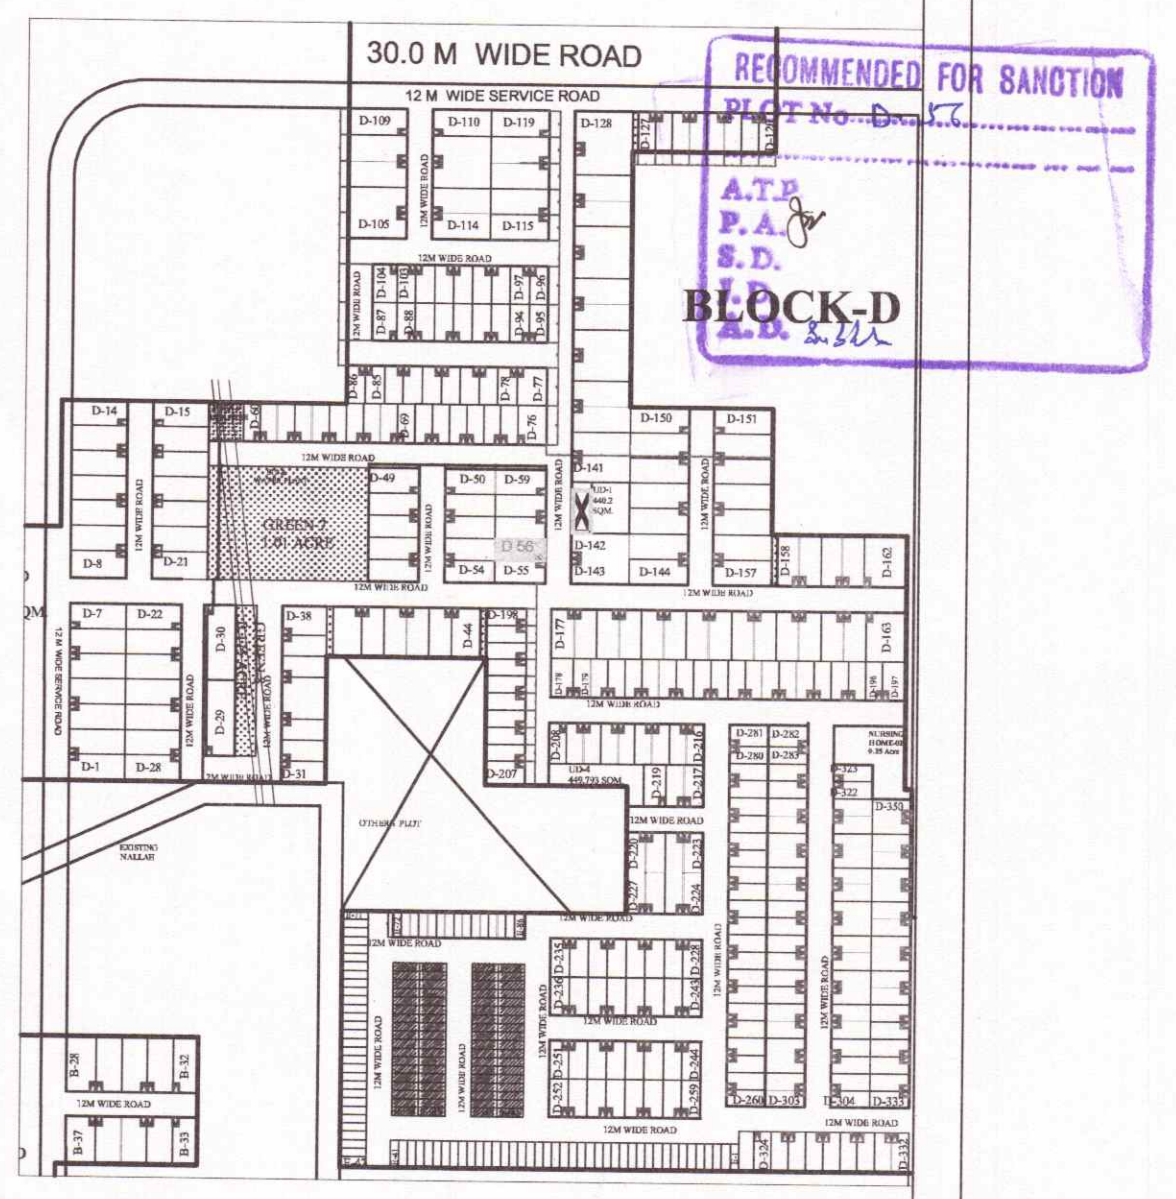

SUBMISSION DRAWING

PROJECT : PROPOSED RESIDENTIAL BUILDING PLANS FOR MENTIONED PLOT NUMBERS LOCATED IN RESIDENTIAL PLOTTED COLONY MEASURING 128.4583 ACRES IN SECTOR 29,30,32 AND 33, TEHSIL SOHNA DISTT. GURGAON, HARYANA

LICENSE NO. 54 OF 2014 DATED 20.06.2014 & 28 OF 2016 DATED 23.12.2016

OWNER NAME :

ST. PATRICKS REALTY PRIVATE LIMITED

Office: 3rd Floor, Tower D, Global Business Park, M G Road, Gurgaon

E: Rakesh.Malhotra@centralpark.in

DRAWING TITLE :

300 SQ.YD -TYPE-09

SITE AND GROUND FLOOR PLAN WITH AREA CALCULATION

DRAWING VALID FOR PLOT NUMBERS

D56

(PLOTS MARKED IN KEY PLAN)

NOTE: USE OF SINGLE SERVICE SHAFT BETWEEN TWO PLOTS.

OWNER'S SIGN

For St. Patricks Realty Pvt Ltd

ARCHITECT'S SIGN

GIAN P. MATHUR AND ASSOCIATES (P) LTD.

C - 55, East Of Kailash, New Delhi-110065

T : 46599599 I F 46599512

E : gpmcp3@gmail.com I W : www.gpmindia.com

DRAWING NO. -CP3/TPNVL/300-09/01





SCALE :- 1 : 50

ARCHITECT'S SIGN

GIAN P. MATHUR

B.Arch., M.C.A. I.I.A

CA No. 80/5769

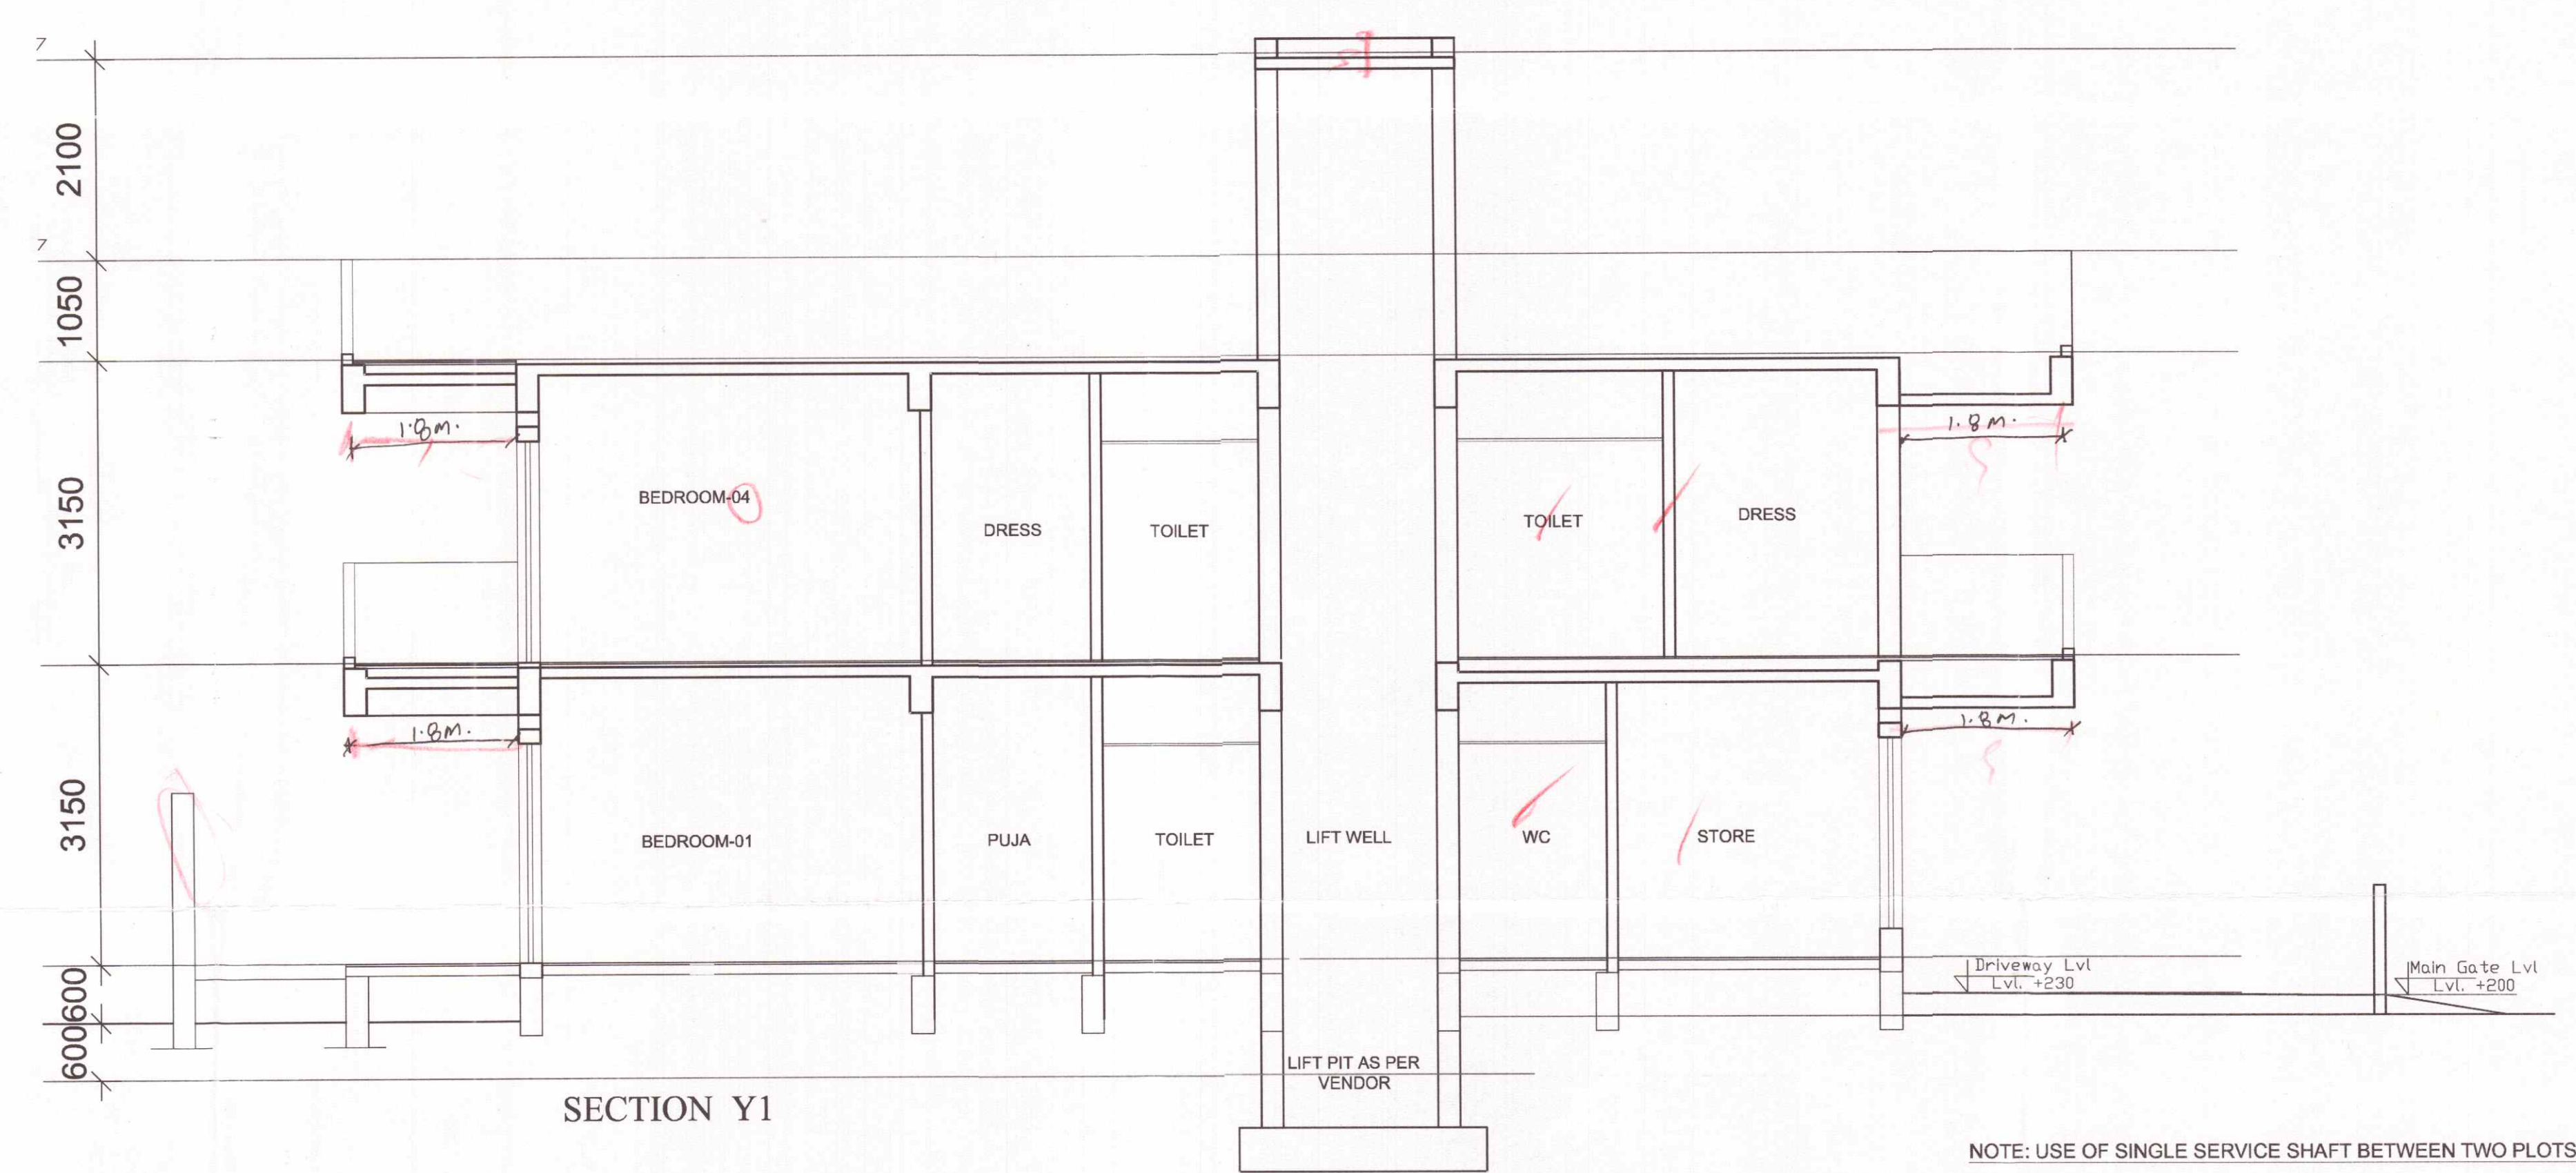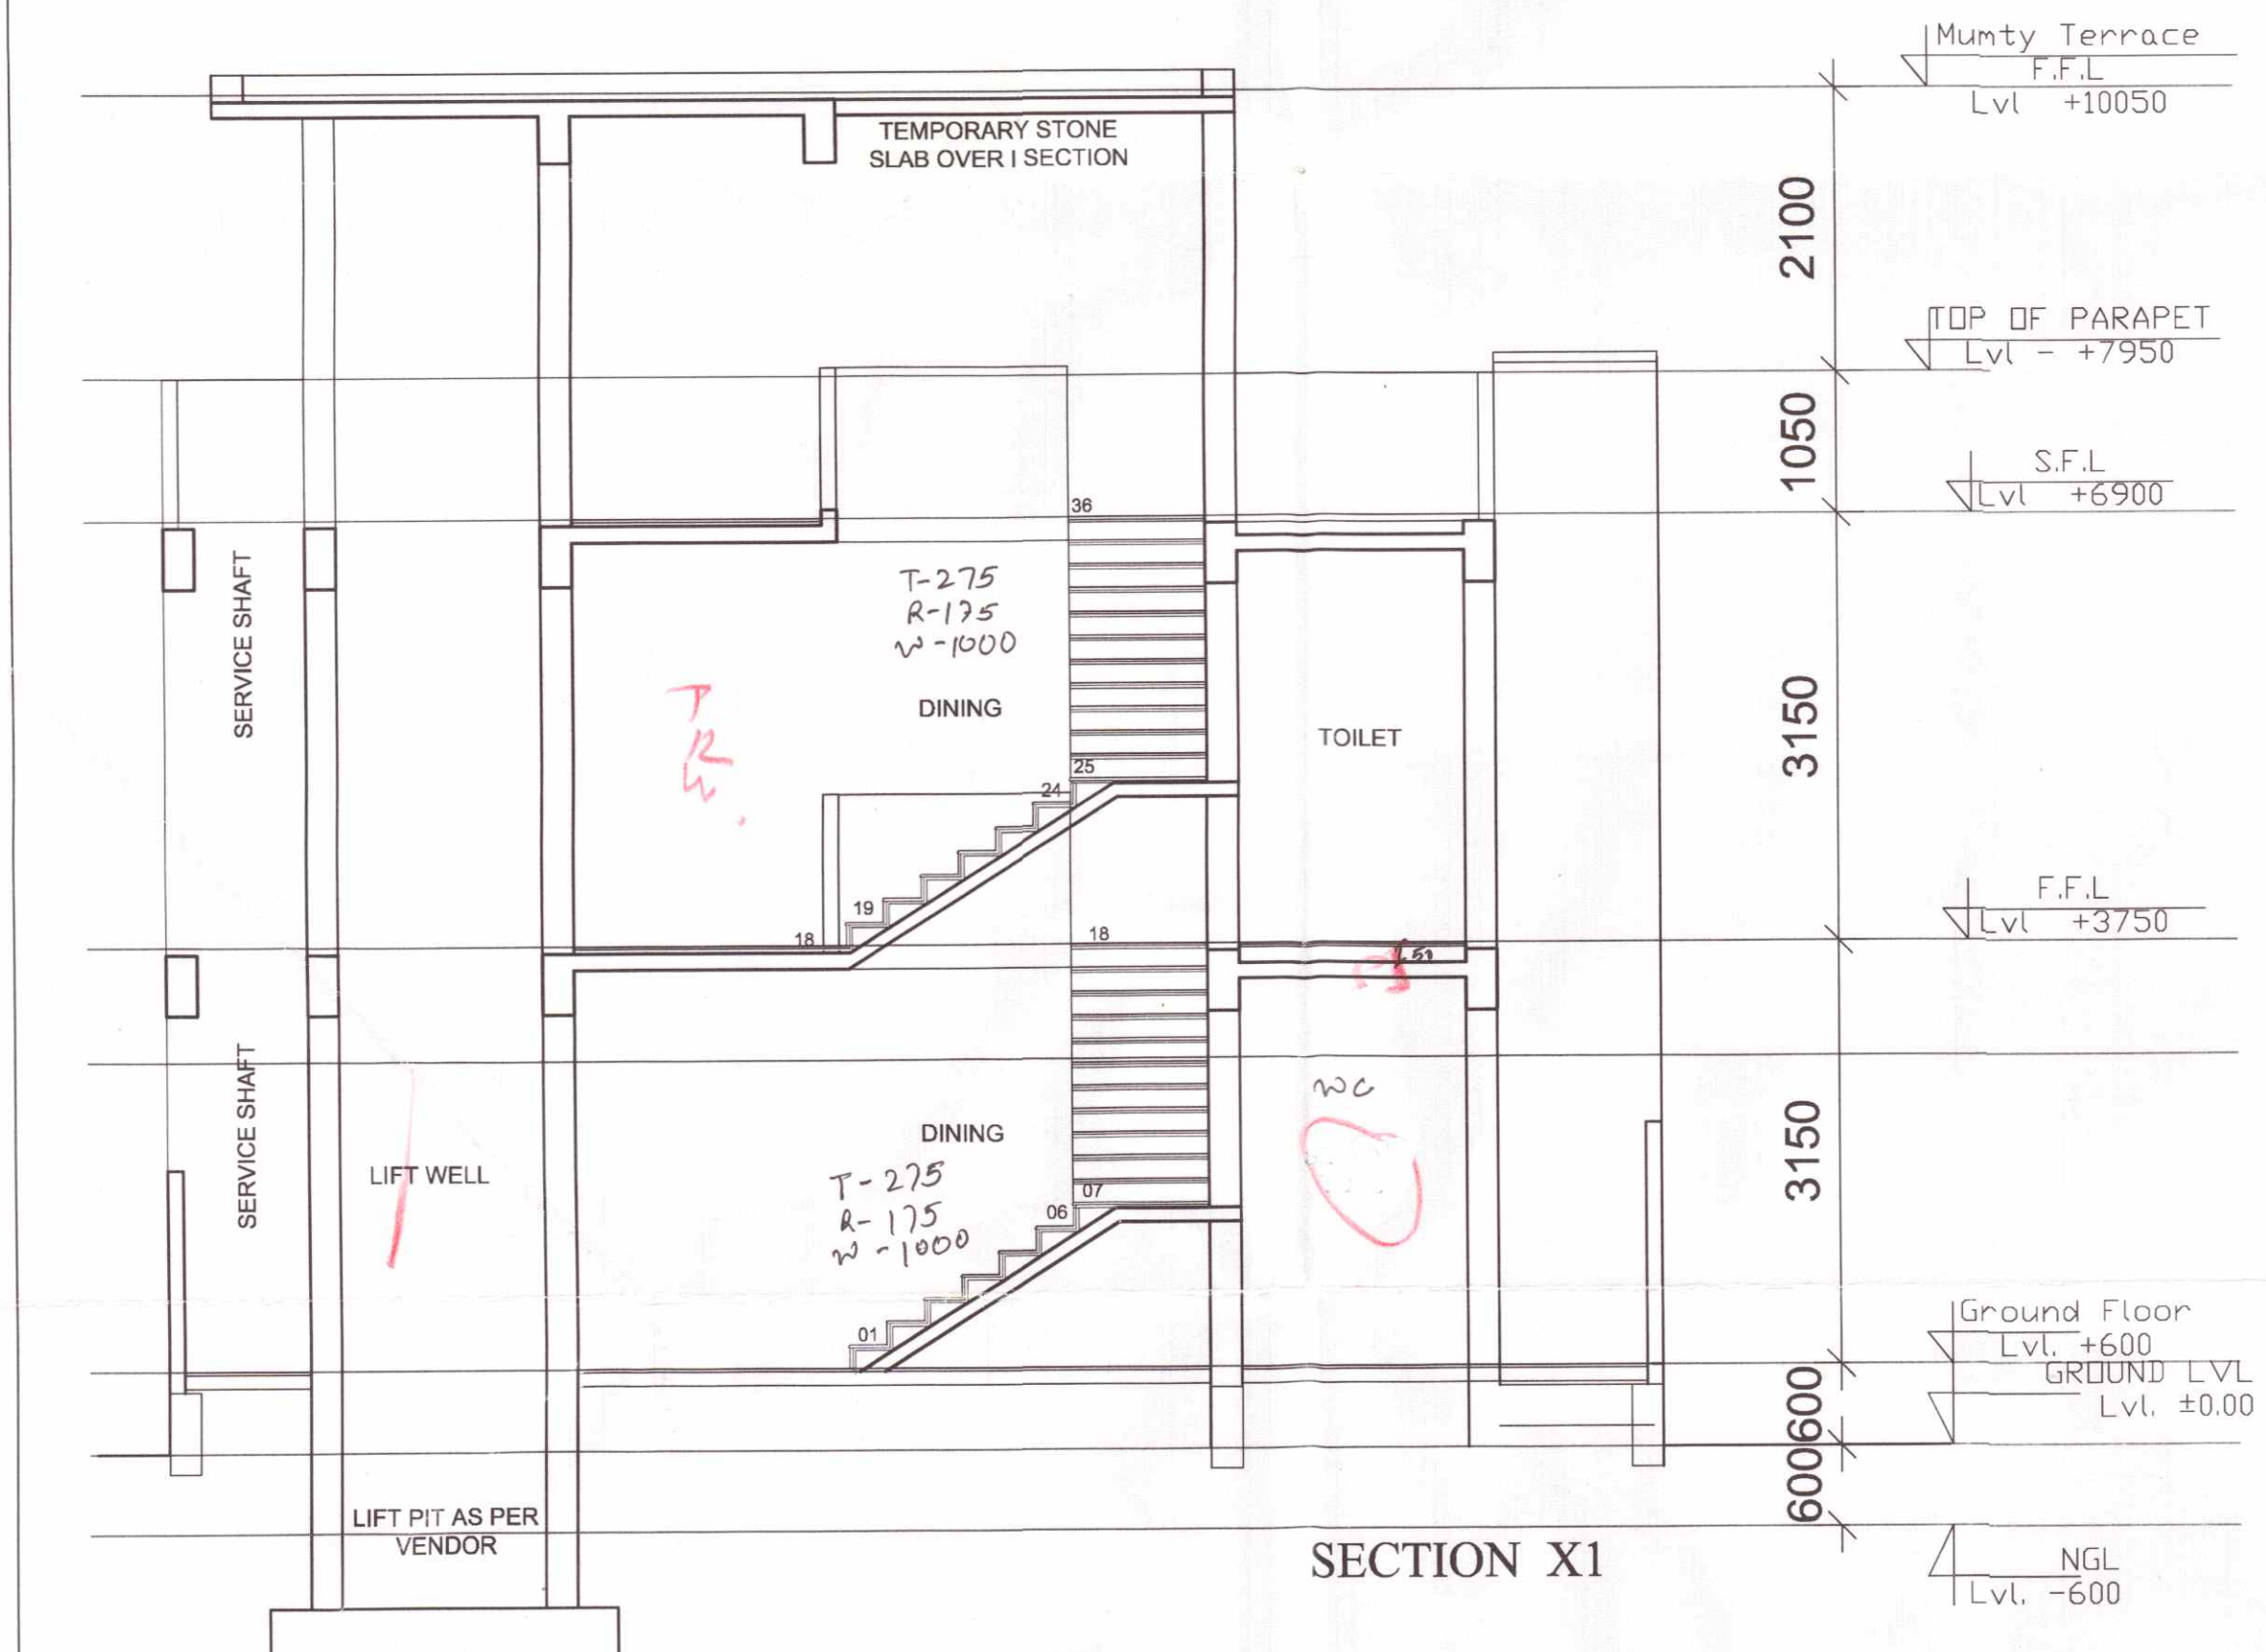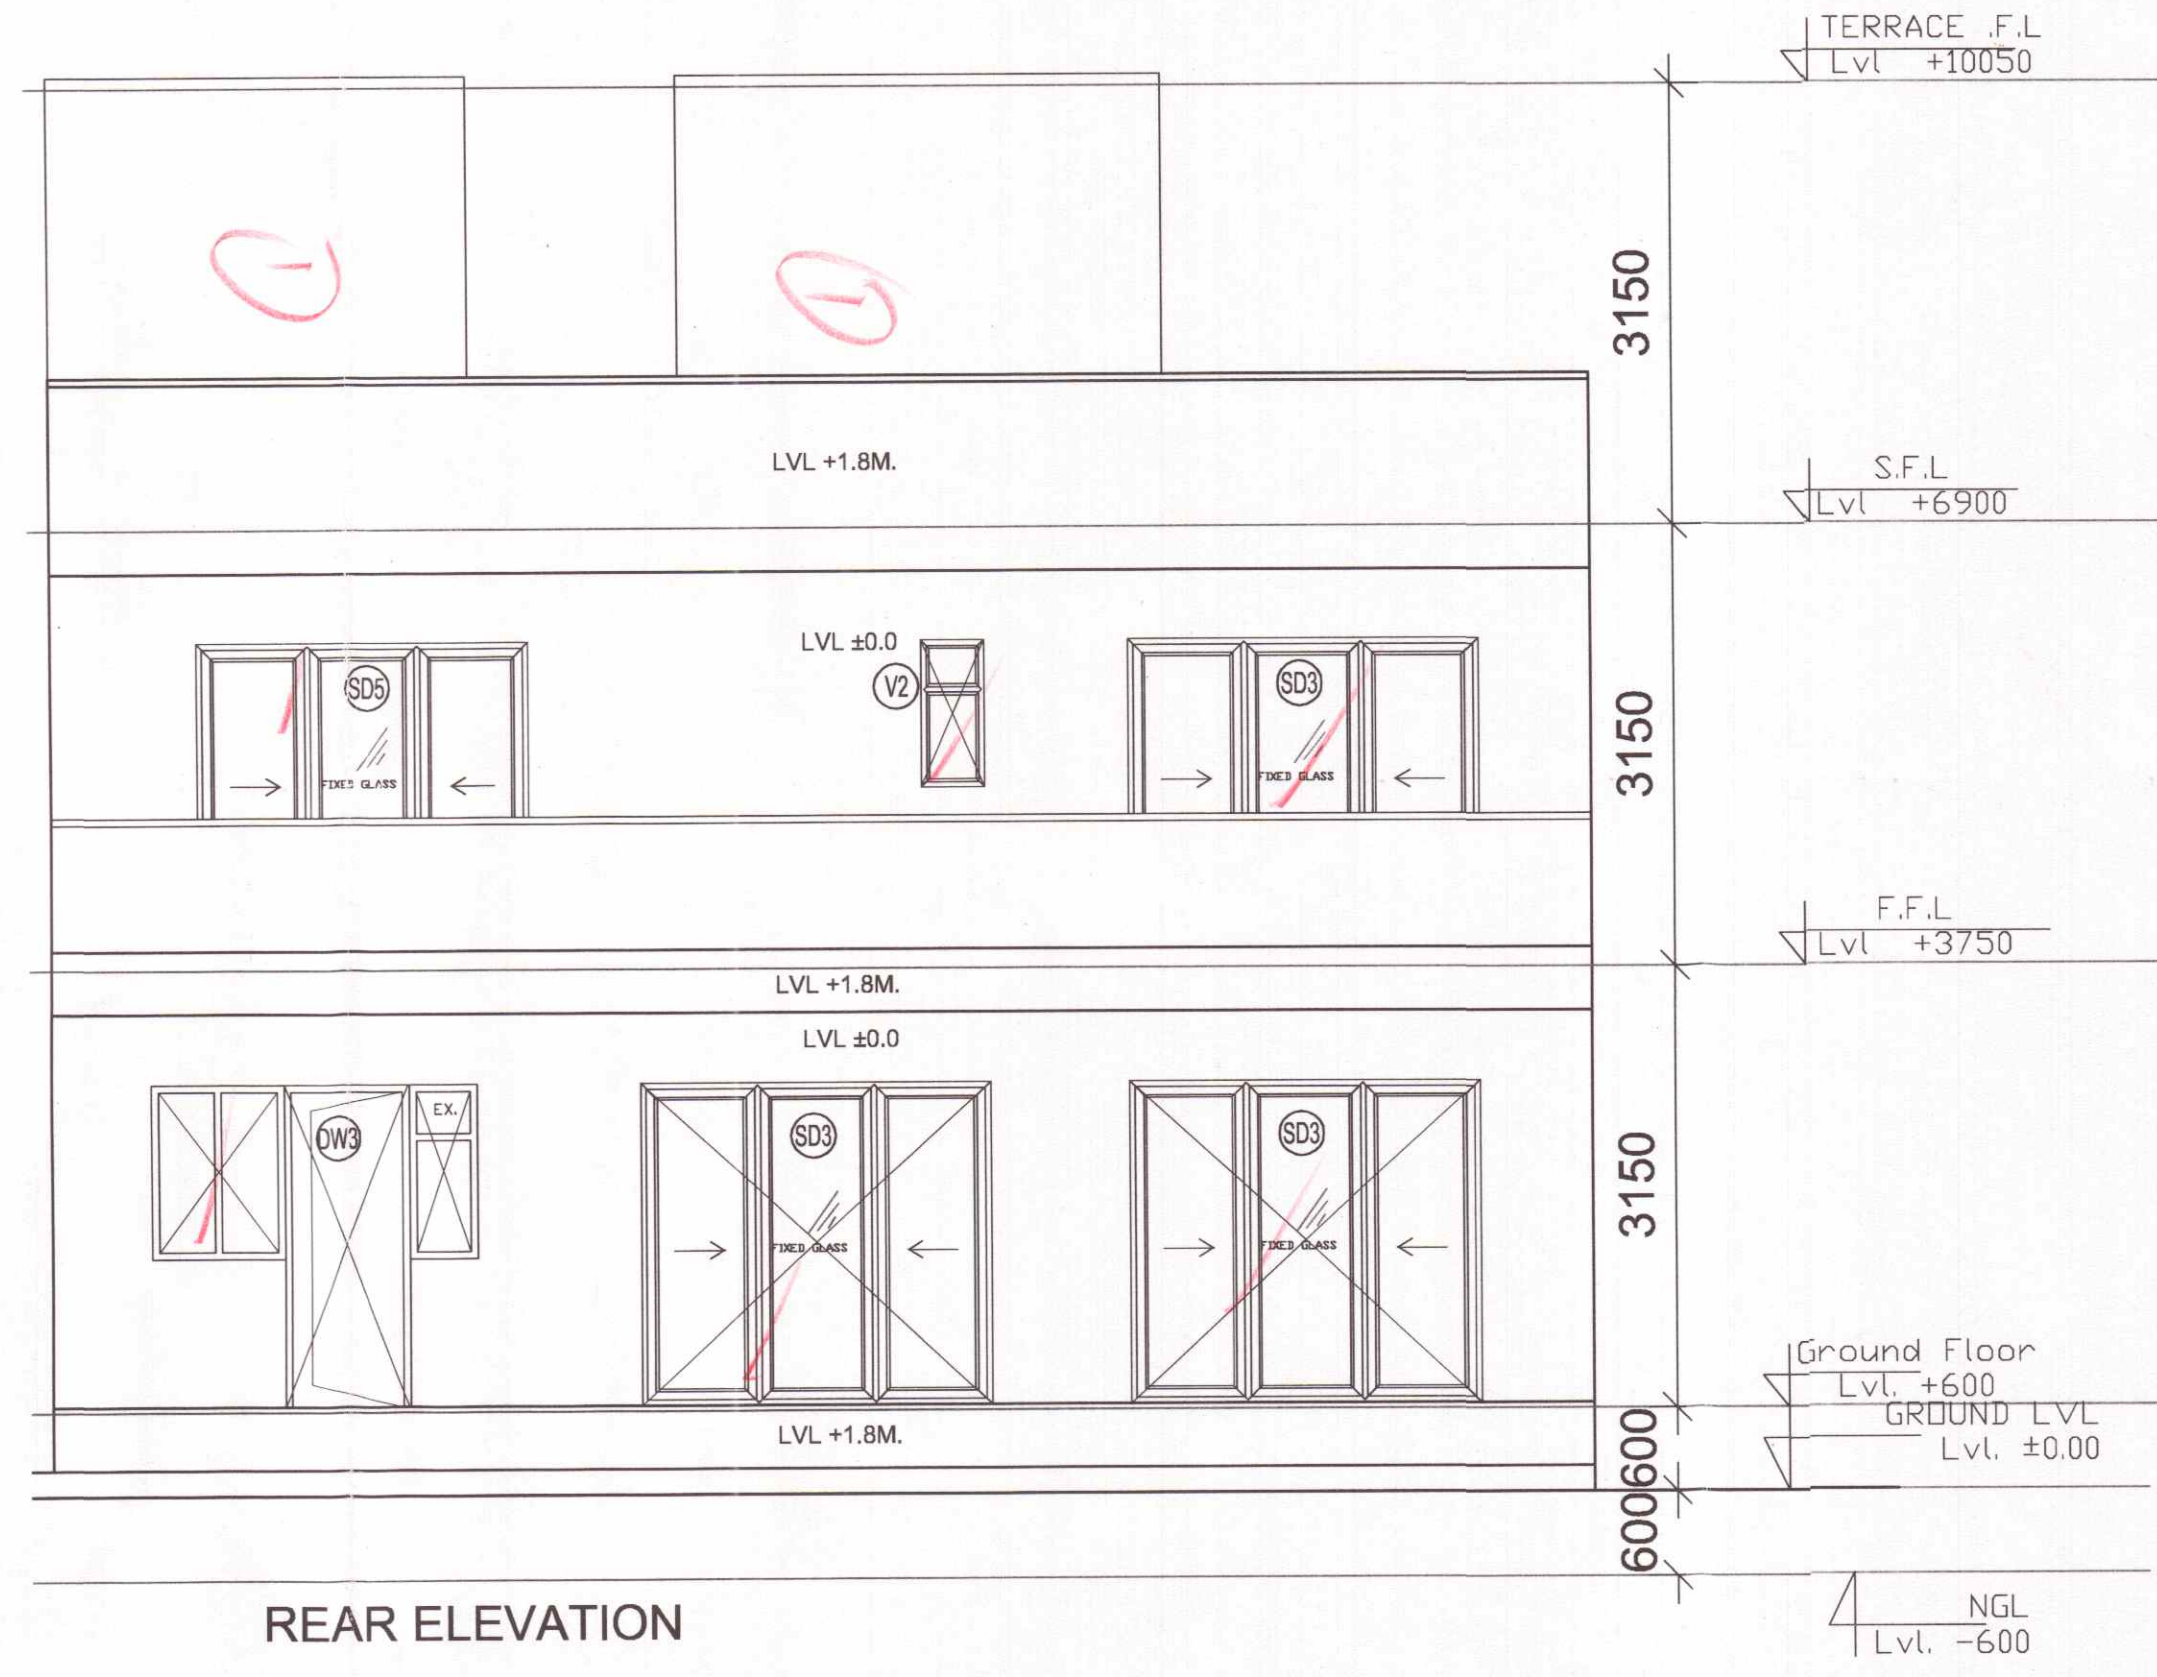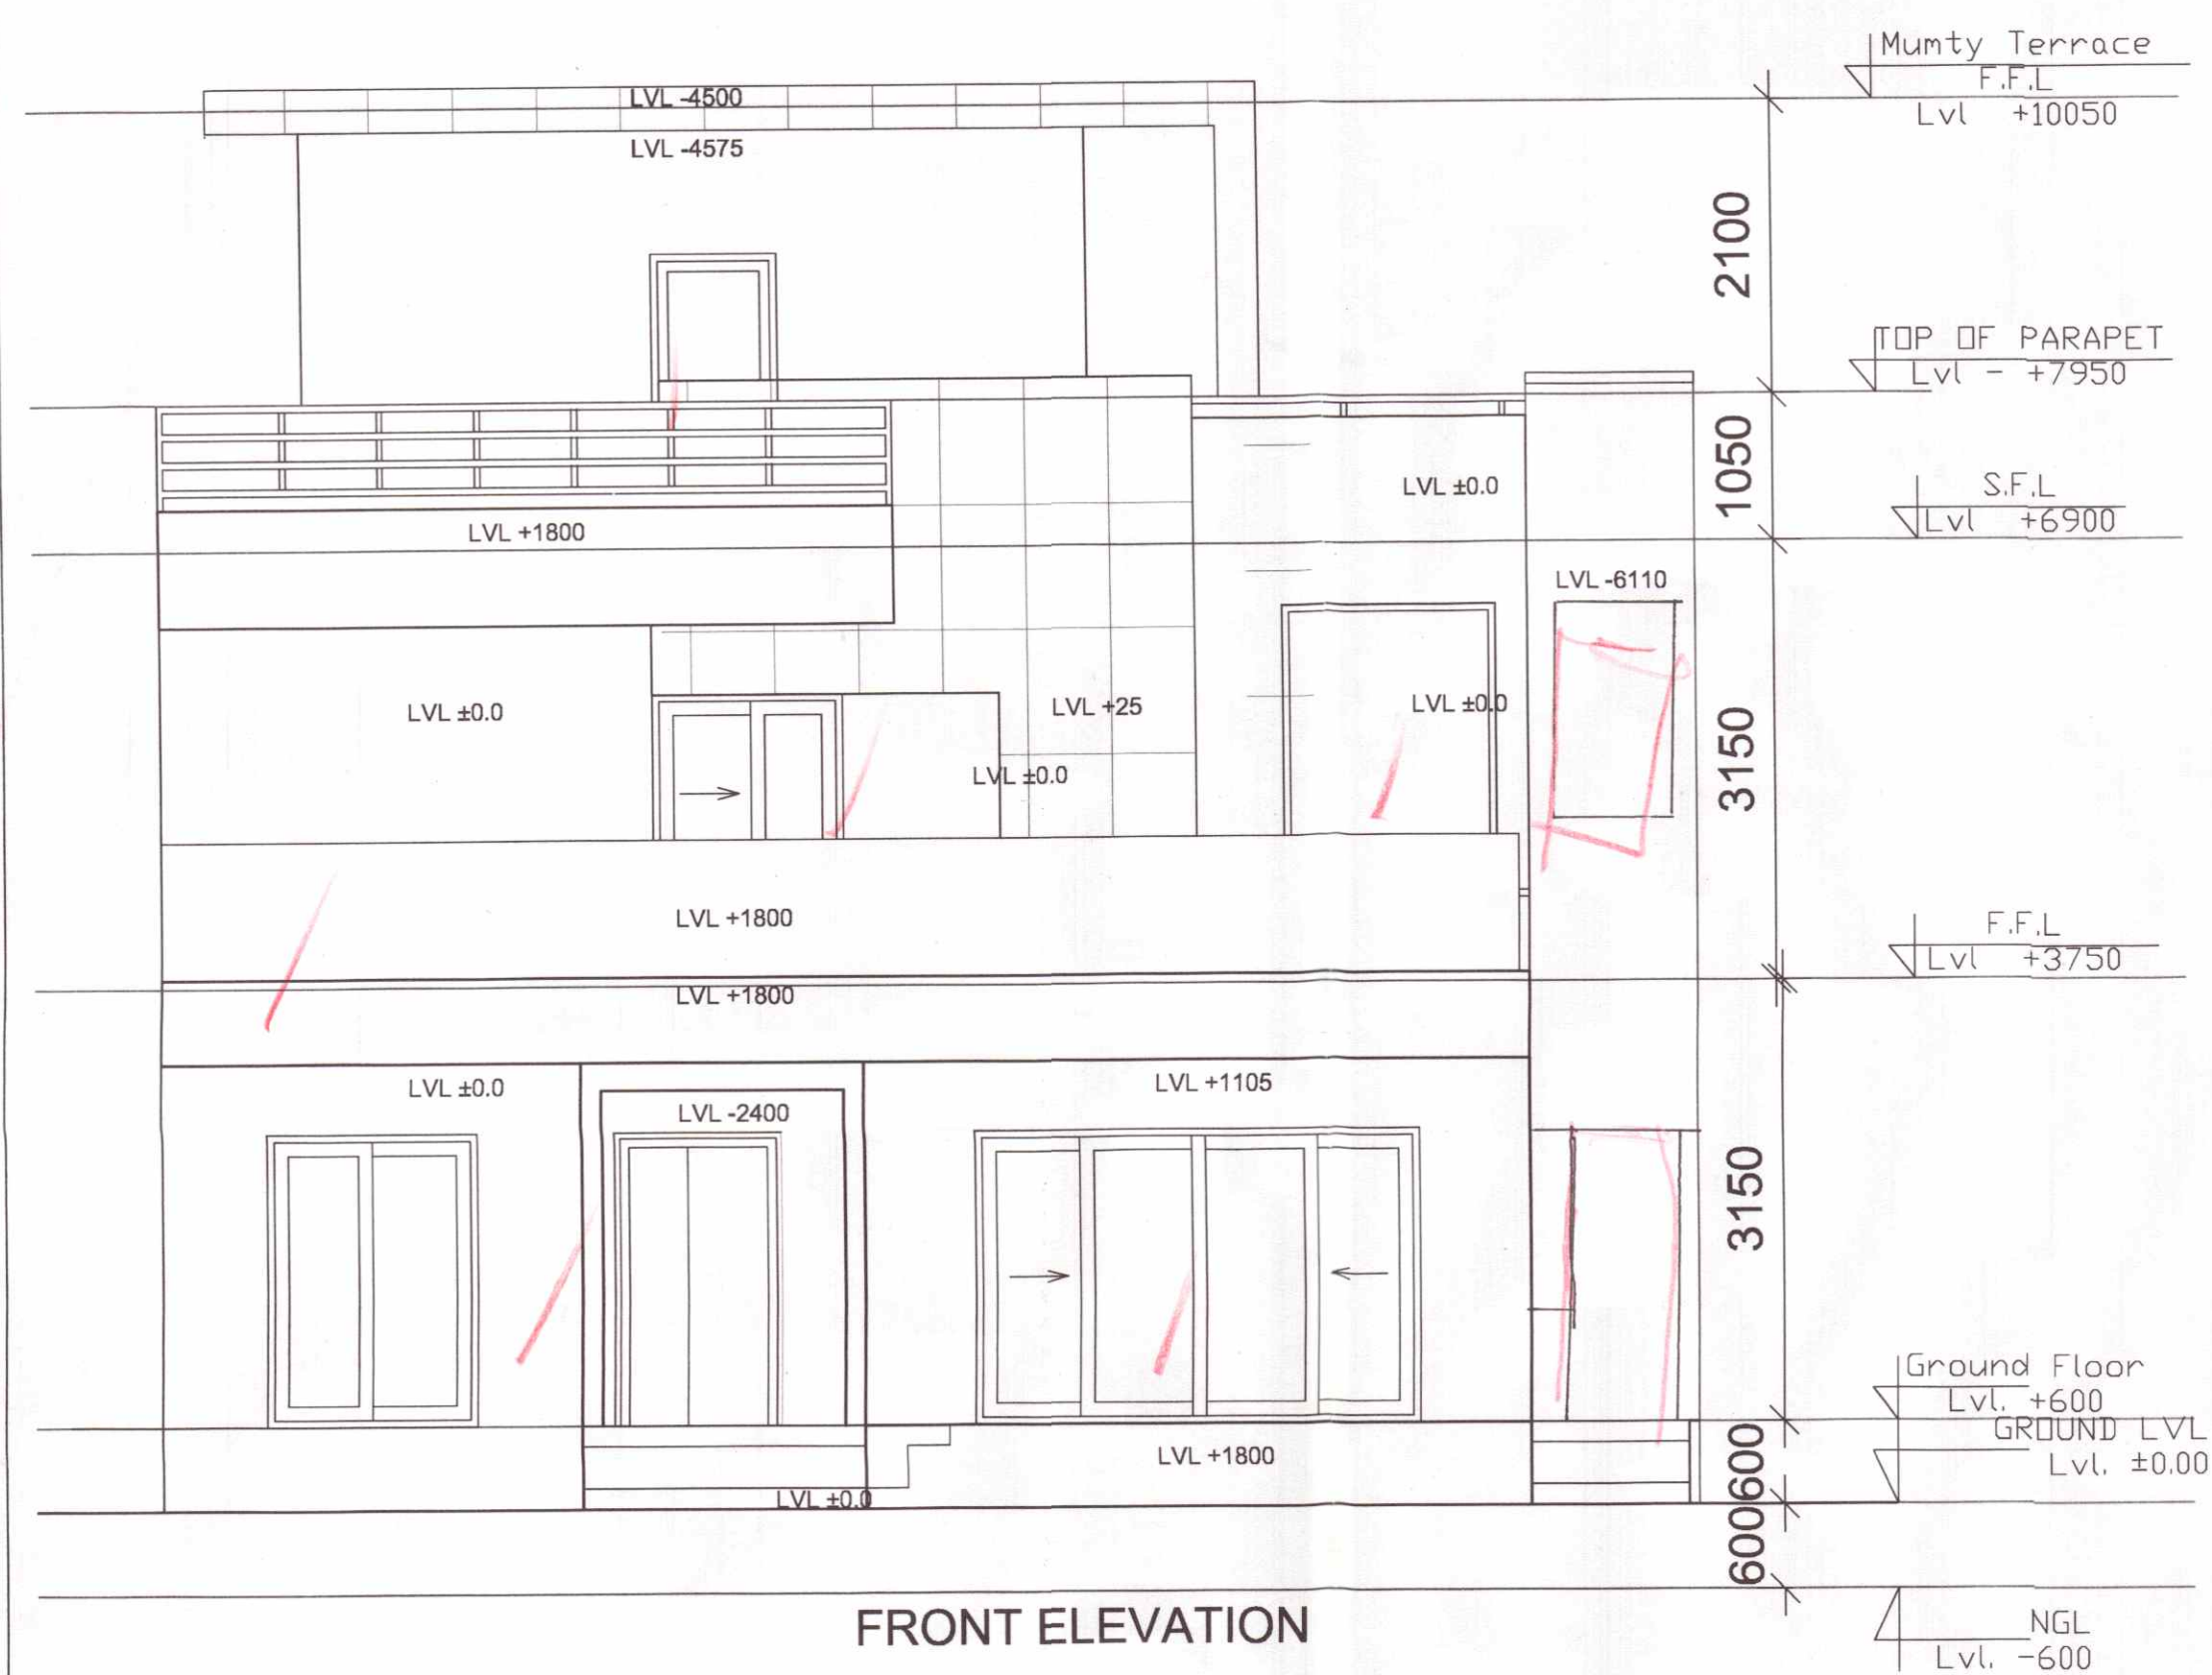

RECOMMENDED FOR SANCTION
PLOT No. D-56
A.T.P.
P.A.
S.D.
I.D.
A.B. 20/11/16

SUBMISSION DRAWING
PROJECT : PROPOSED RESIDENTIAL BUILDING PLANS FOR MENTIONED PLOT NUMBERS LOCATED IN RESIDENTIAL PLOTTED COLONY MEASURING 128.4583 ACRES IN SECTOR 29,30,32 AND 33, TEHSIL SOHNA DISTT. GURGAON, HARYANA
LICENSE NO. 54 OF 2014 DATED 20.06.2014 & 28 OF 2016 DATED 23.12.2016
OWNER NAME :
ST. PATRICKS REALTY PRIVATE LIMITED
Office:- 3rd Floor, Tower D, Global Business Park, M G Road, Gurgaon
E: Rakesh.Malhotra@centralpark.in
DRAWING TITLE : 300 SQ.YD -TYPE-09
ELEVATIONS AND SECTIONS

DRAWING VALID FOR PLOT NUMBERS
D56
(PLOTS MARKED IN KEY PLAN)

OWNER'S SIGN
For St. Patricks Realty Pvt. Ltd.
Rakesh Malhotra
Authorised Signatory

ARCHITECT'S SIGN
GIAN P. MATHUR
ARCHITECT
B.Arch., M.C.A. I.I.A
CANo. 80/5769

NOTE: USE OF SINGLE SERVICE SHAFT BETWEEN TWO PLOTS.

