


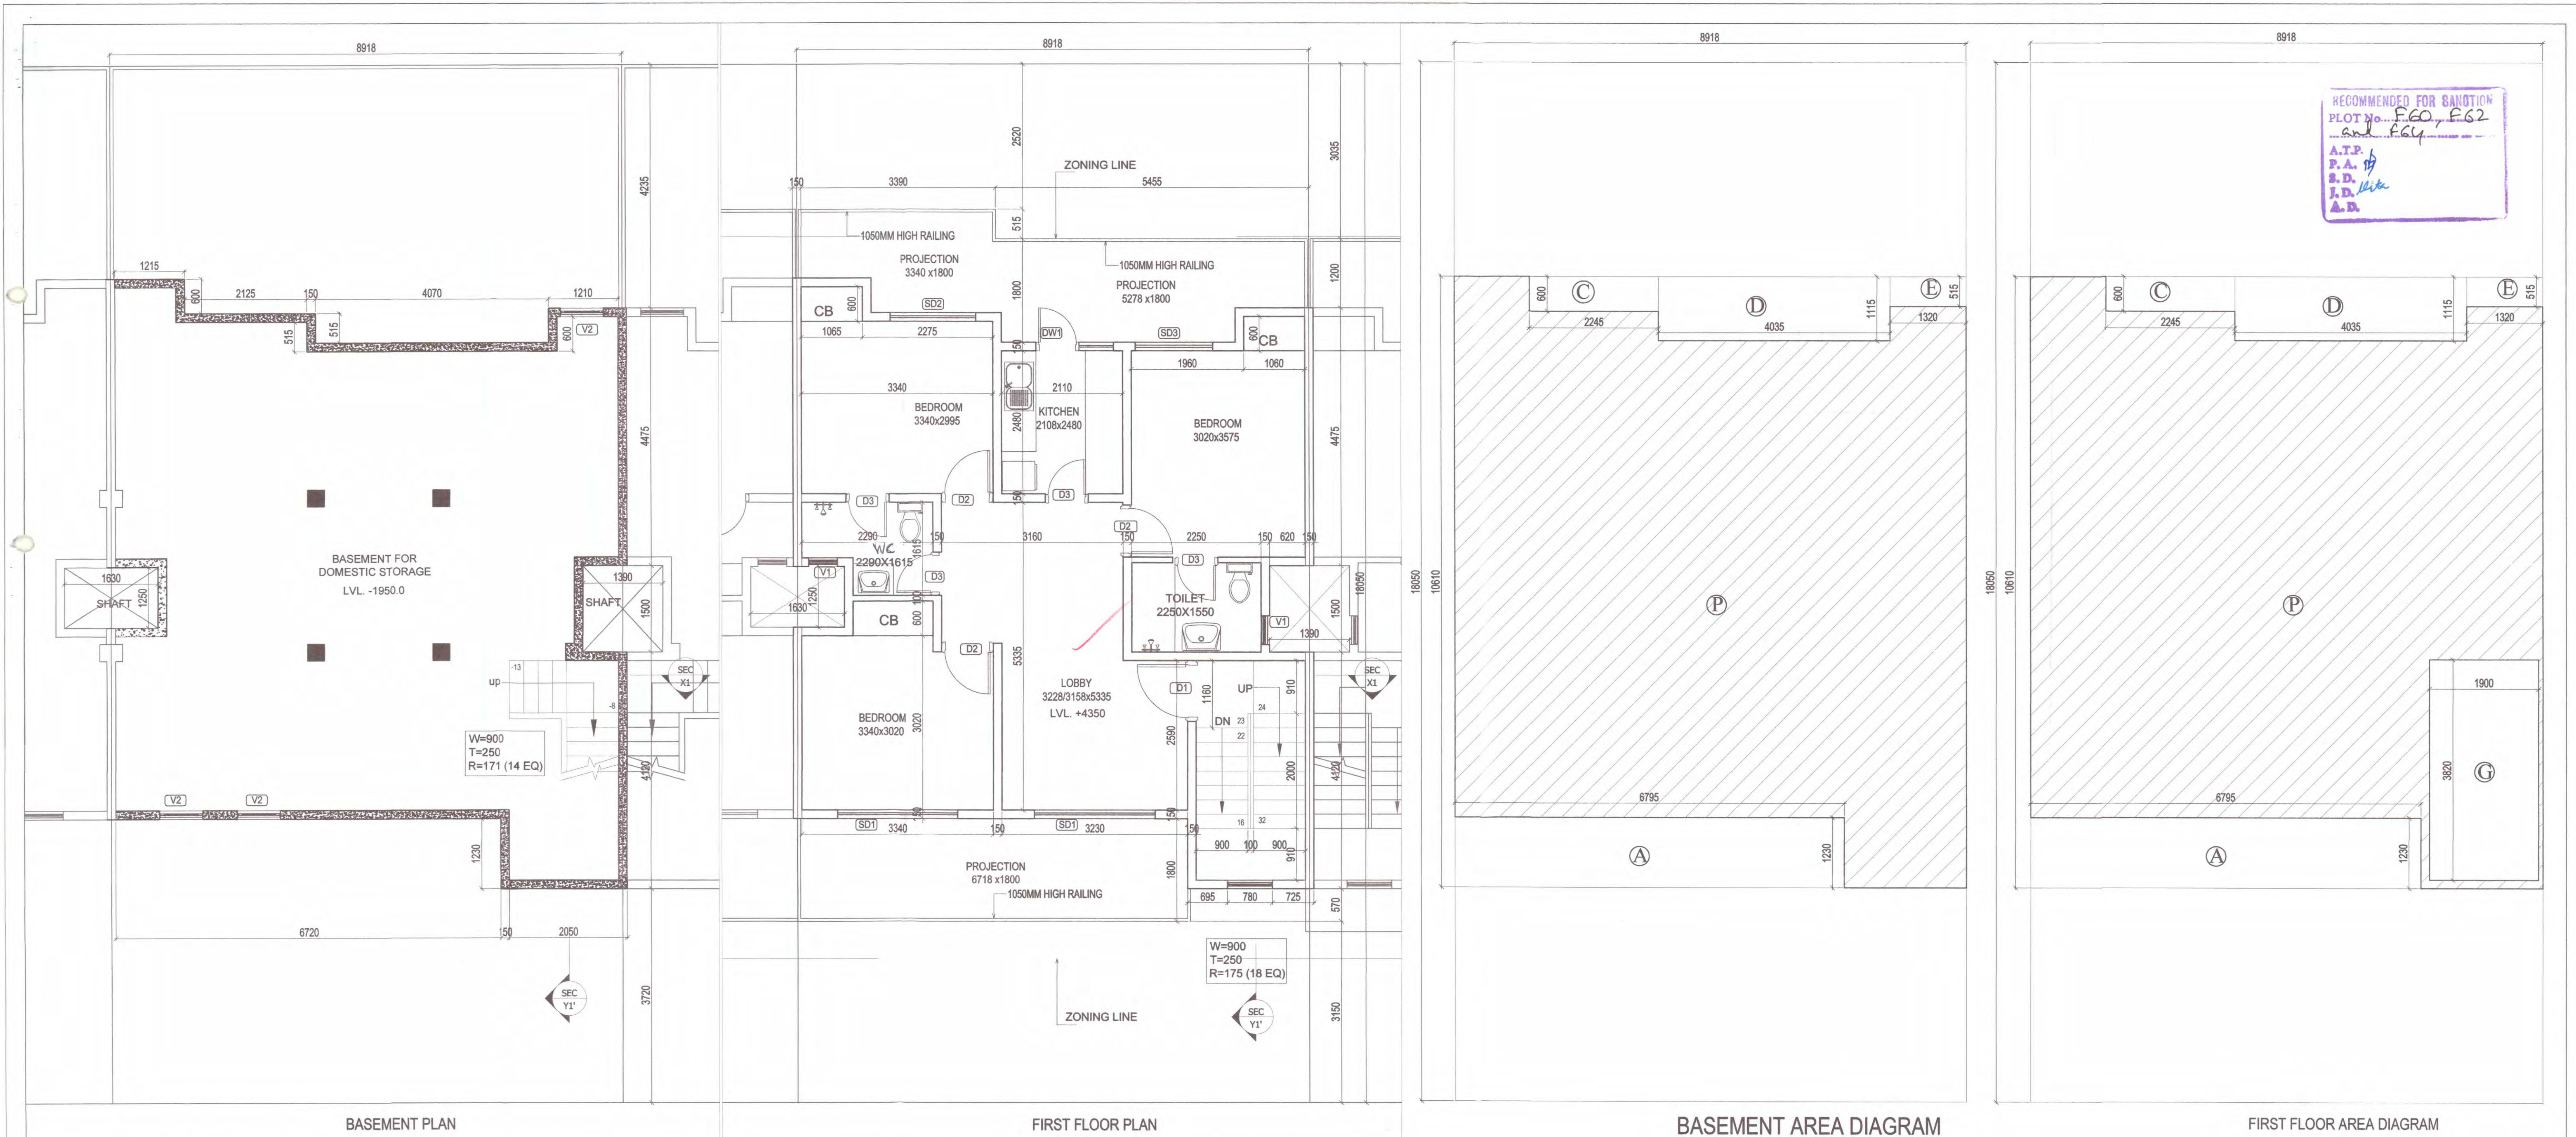

OPENING SCHEDULE				
S.NO	TYPE	SIZE (mm)	SILL (mm)	LUNTEL (mm)
1	D1	1050X2100	-	2100
2	D2	900X2100	-	2100
3	D3	750X2100	-	2100
4	SD1	2100X2450	-	2450
5	SD2	1500X2450	-	2450
6	SD3	1350X2450	-	2450
7	DW1	1350X1450	1050(W)	2450
8	V1	600X1100	1350	2450
9	V2	750X350	400	750

COVERED AREA OF BASEMENT						
PARTICULARS						
P	=	8.918	X	10.610	X	1 = 94.620 SQ.M.
DEDUCTION						
A	=	6.795	X	1.230	X	1 = 8.358 SQ.M.
C	=	2.245	X	0.600	X	1 = 1.347 SQ.M.
D	=	4.035	X	1.115	X	1 = 4.499 SQ.M.
E	=	1.320	X	0.515	X	1 = 0.680 SQ.M.
				TOTAL		14.884 SQ.M.
COVERED AREA OF BASEMENT						79.736 SQ.M.

FAR AREA OF FIRST FLOOR						
PARTICULARS						
1	=	8.918	X	10.610	X	1 = 94.620 SQ.M.
DEDUCTION						
A	=	6.795	X	1.230	X	1 = 8.358 SQ.M.
C	=	2.245	X	0.600	X	1 = 1.347 SQ.M.
D	=	4.035	X	1.115	X	1 = 4.499 SQ.M.
E	=	1.320	X	0.515	X	1 = 0.680 SQ.M.
G (staircase)	=	1.900	X	3.820	X	1 = 7.258 SQ.M.
				TOTAL DEDUCTION		22.142 SQ.M.
FAR AREA OF FIRST FLOOR						72.478 SQ.M.
COVERED AREA OF FIRST FLOOR (FAR+STAIRCASE)						79.736 SQ.M.

SUBMISSION DRAWING

PROJECT : PROPOSED RESIDENTIAL BUILDING PLANS FOR MENTIONED PLOT NUMBERS LOCATED IN RESIDENTIAL PLOTTED COLONY MEASURING 128.4583 ACRES IN SECTOR 29,30,32 AND 33, TEHSIL SOHANA DISTT. GURGAON, HARYANA

OWNER NAME : ST. PATRICKS REALTY PRIVATE LIMITED
Office:- 3rd Floor, Tower D, Global Business Park, M G Road, Gurgaon
Email: rakesh.malhotra@centralpark.in

DRAWING TITLE : 193 SQ.YD-TYPE-01
BASEMENT AND FIRST FLOOR PLAN WITH AREA CALCULATION

DRAWING VALID FOR PLOT NUMBERS

F 6 0 , F 6 2 & F 6 4
(PLOTS MARKED IN KEY PLAN)

gpm
ARCHITECTS
& PLANNERS


GIAN P. MATHUR AND ASSOCIATES (P) LTD.
C - 55, East Of Kailash, New Delhi-110065
T : 46599599 | F 46599512
E : gpmcp3@gmail.com | W : www.gpmindia.com

OWNER'S SIGN
For St. Patrick's Realty Pvt. Ltd.
Authorized Signatory


ARCHITECT'S SIGN
GIAN P. MATHUR
ARCHITECT
B. Arch. M.C.A. I.I.A.
CA No. 80,370




APPROVED FOR BAMBITION
PLOT No. F60, F62
and F64
A.T.P.
P.A. H
B.D.
I.D. Hite
A.D.

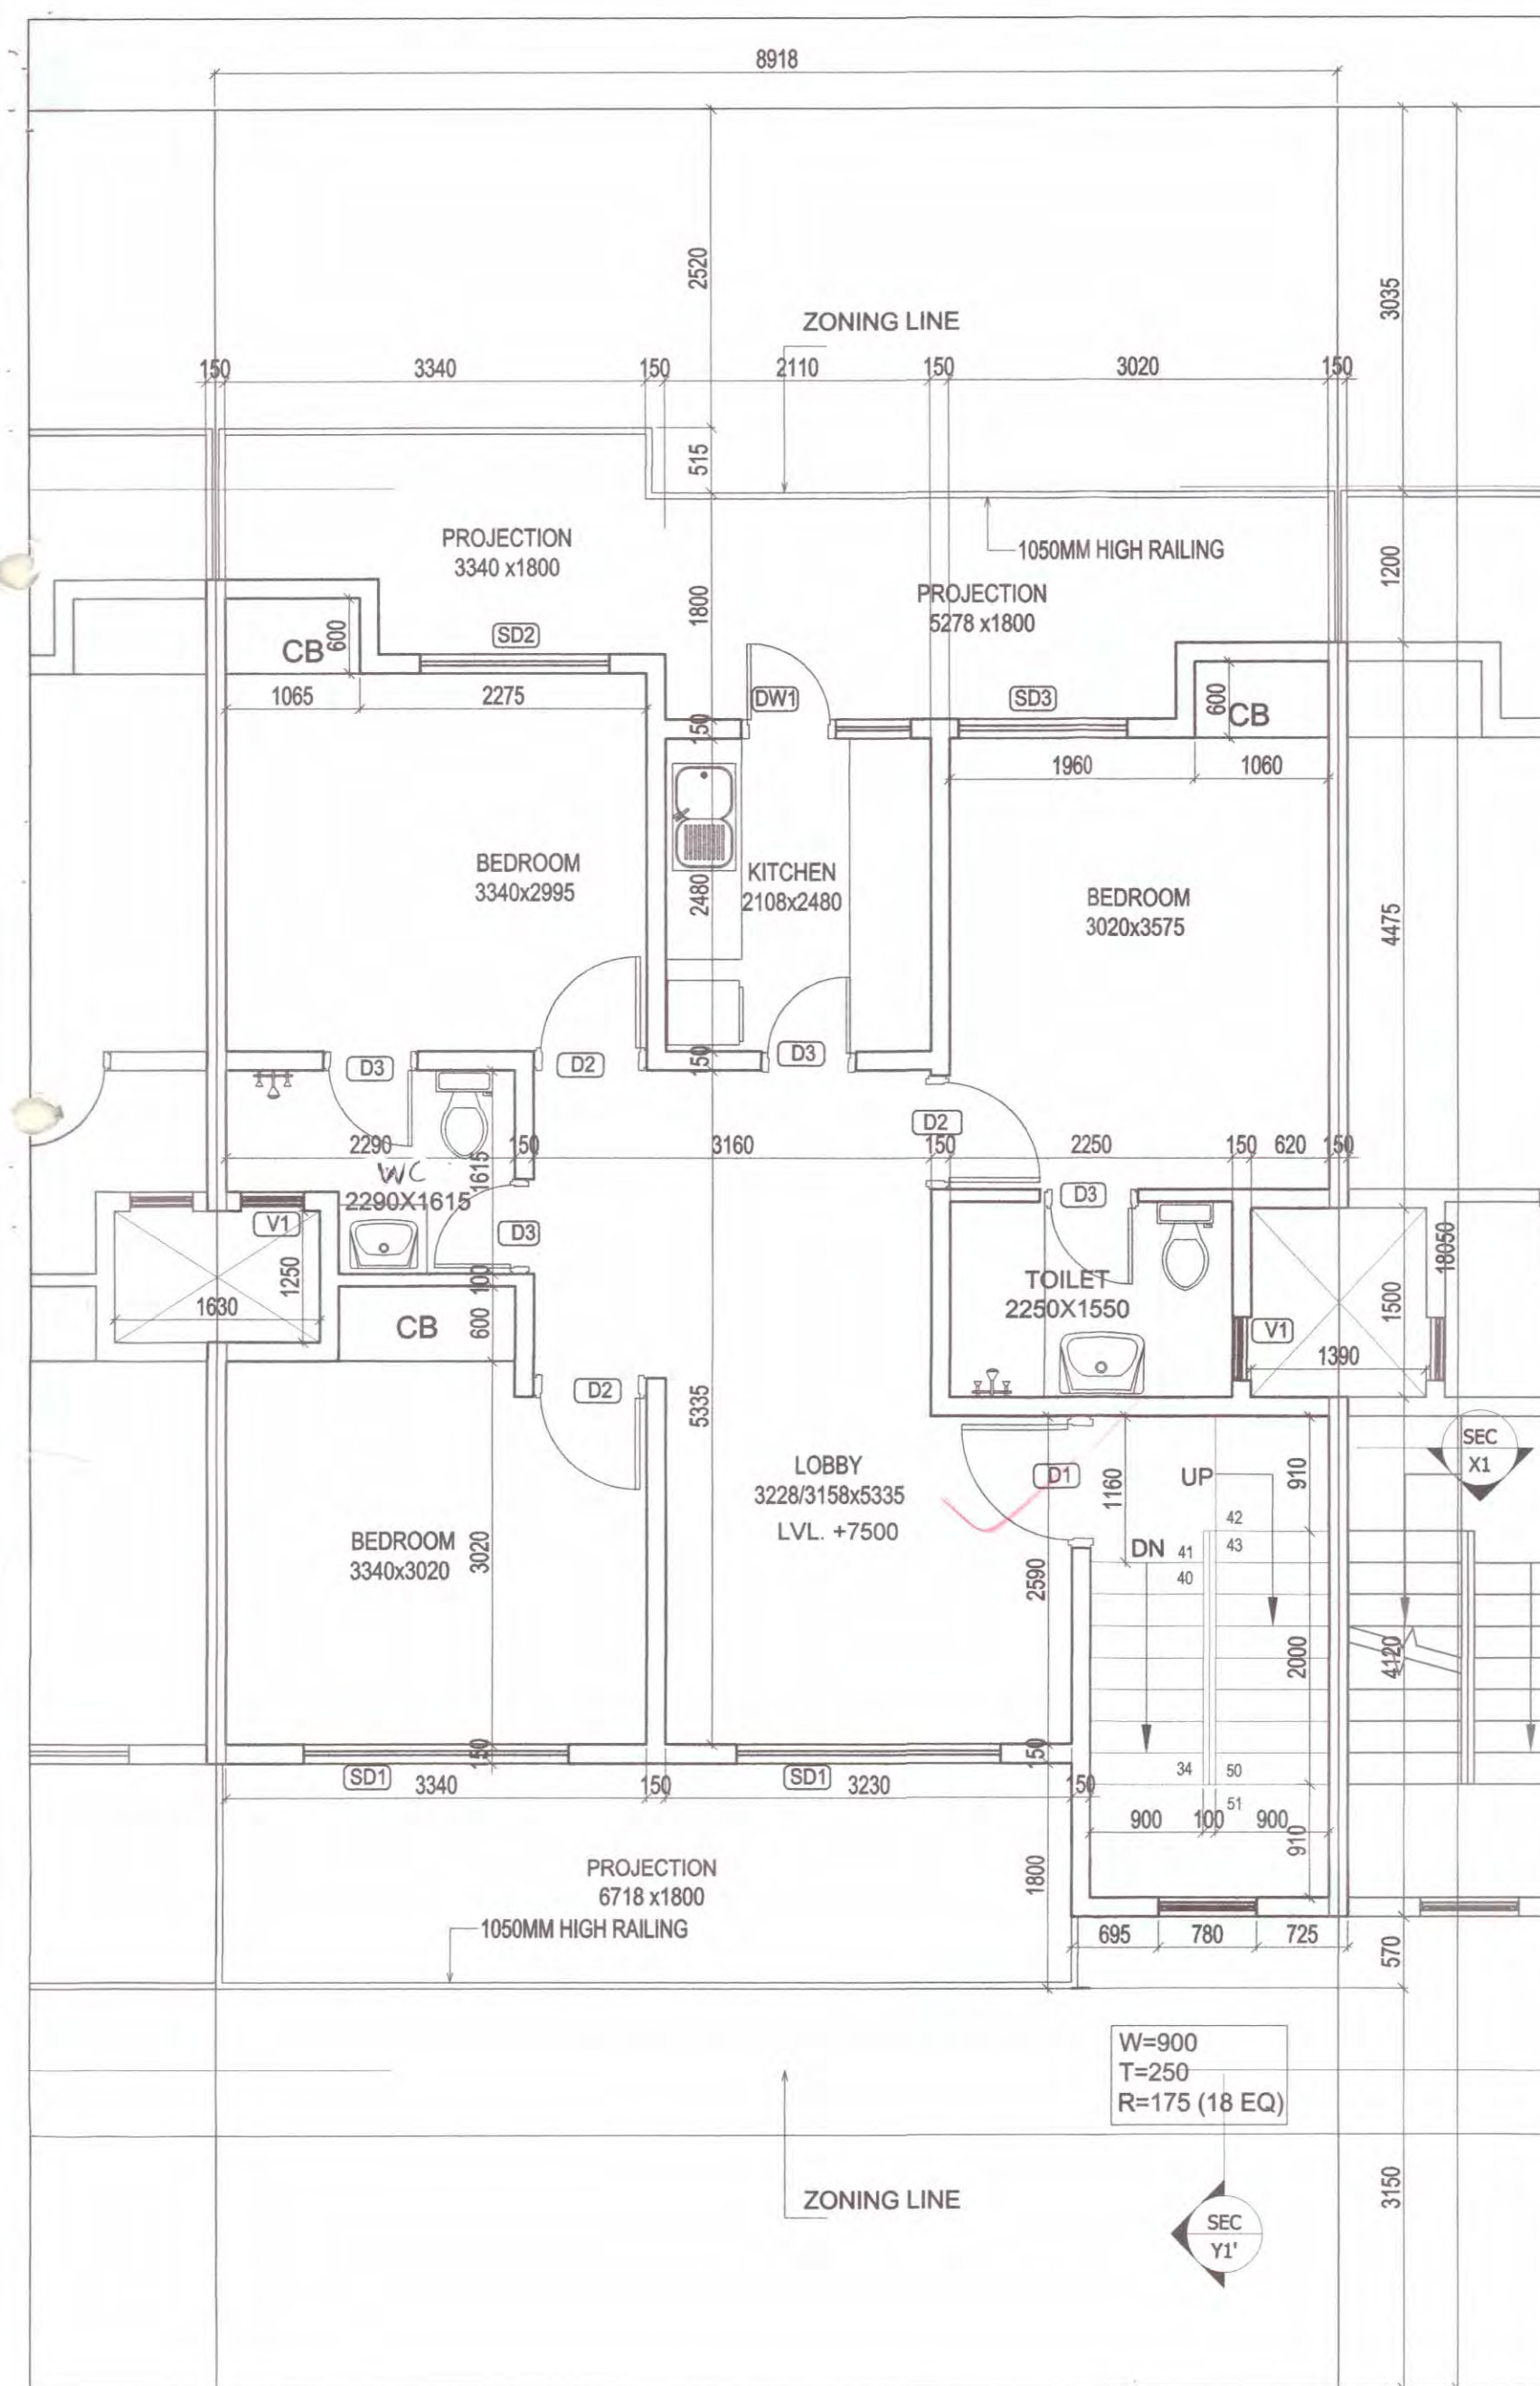


SECOND FLOOR PLAN

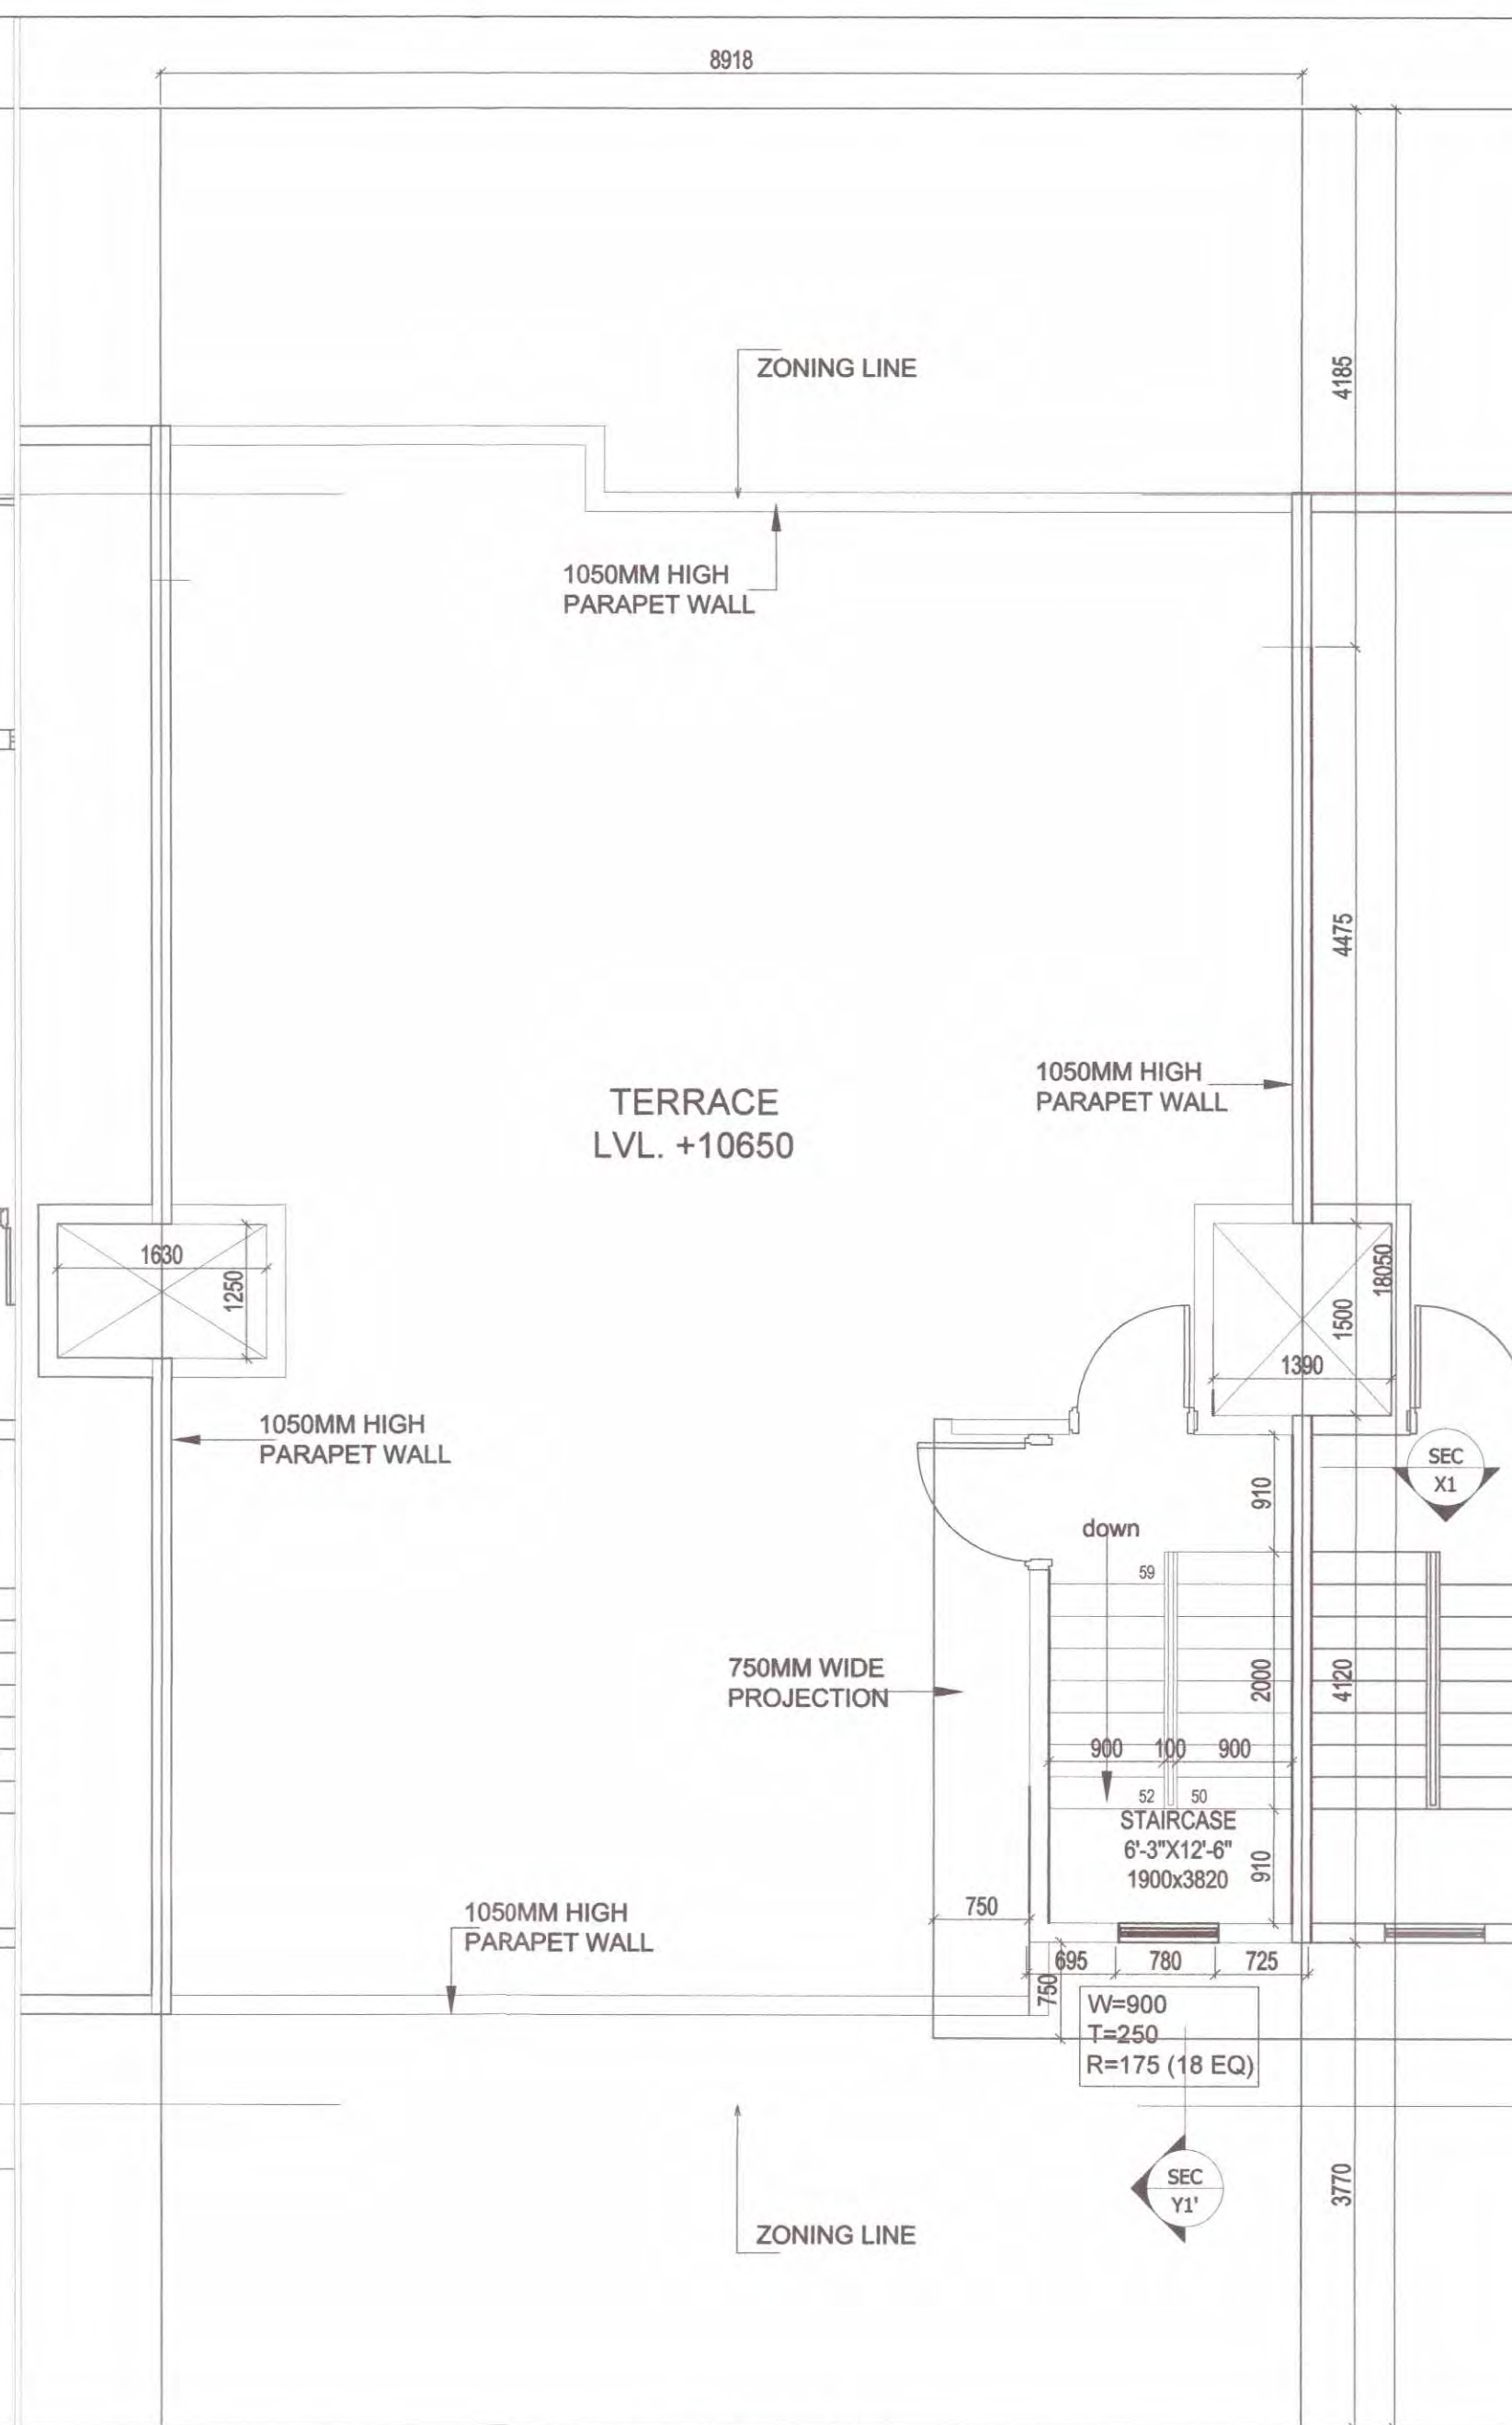

TERRACE PLAN

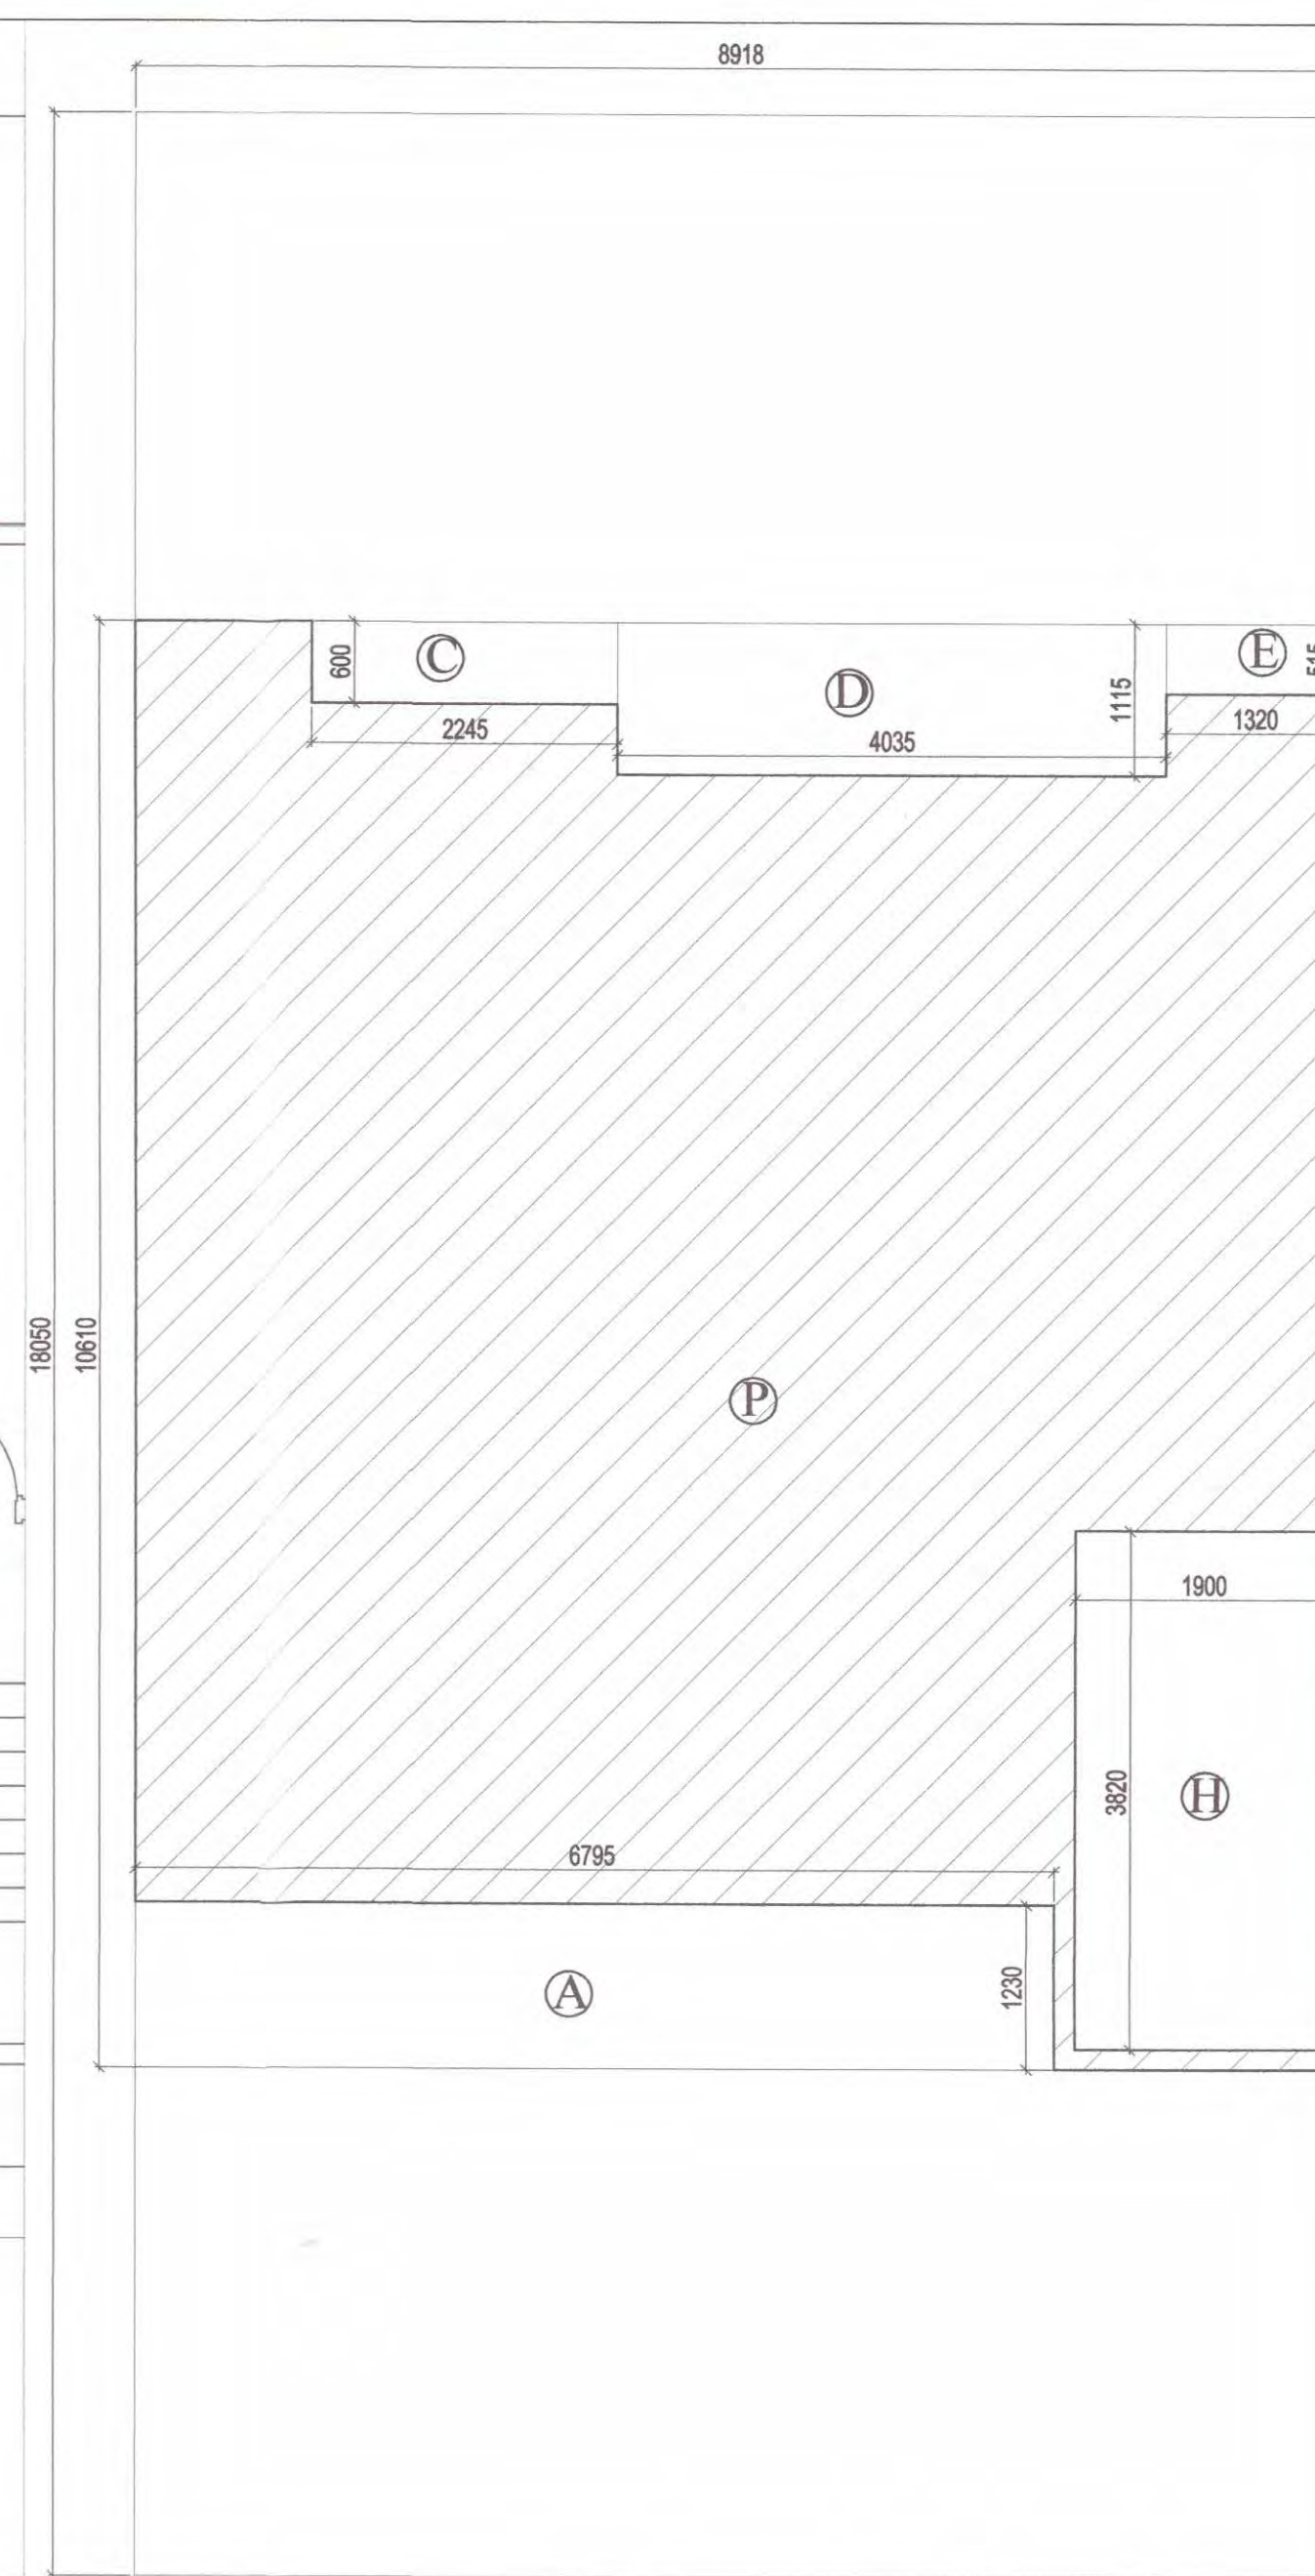

SECOND FLOOR AREA DIAGRAM

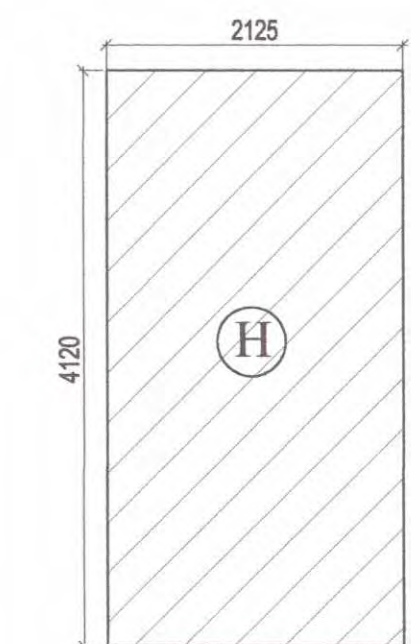

MUMTY AREA DIAGRAM

OPENING SCHEDULE				
S.NO	TYPE	SIZE (mm)	SILL (mm)	LINTEL (mm)
1	D1	1050x2100	-	2100
2	D2	900x2100	-	2100
3	D3	750x2100	-	2100
4	SD1	2100x2450	-	2450
5	SD2	1500x2450	-	2450
6	SD3	1350x2450	-	2450
7	DW1	1350x1450	1050(W)	2450
8	V1	600x1100	1350	2450
9	V2	750x350	400	750

FAR AREA OF SECOND FLOOR									
PARTICULARS									
1	=	8.918	X	10.610	X	1	=	94.620	SQ.M.
DEDUCTION									
A	=	6.795	X	1.230	X	1	=	8.358	SQ.M.
C	=	2.245	X	0.600	X	1	=	1.347	SQ.M.
D	=	4.035	X	1.115	X	1	=	4.499	SQ.M.
E	=	1.320	X	0.515	X	1	=	0.680	SQ.M.
G (staircase)	=	1.900	X	3.820	X	1	=	7.258	SQ.M.
TOTAL DEDUCTION								22.142	SQ.M.
FAR AREA OF SECOND FLOOR								72.478	SQ.M.
COVERED AREA OF SECOND FLOOR (FAR+STAIRCASE)								79.736	SQ.M.

MUMTY/MACHINE ROOM AREA									
H	=	2.125	X	4.120	X	1	=	8.755	SQ.M.

SUBMISSION DRAWING

PROJECT : PROPOSED RESIDENTIAL BUILDING PLANS FOR MENTIONED PLOT NUMBERS LOCATED IN RESIDENTIAL PLOTTED COLONY MEASURING 128.4583 ACRES IN SECTOR 29,30,32 AND 33, TEHSIL SOHANA DISTT. GURGAON, HARYANA

OWNER NAME :

ST. PATRICKS REALTY PRIVATE LIMITED

Office:- 3rd Floor, Tower D, Global Business Park, M G Road, Gurgaon
Email: rakesh.malhotra@centralpark.in

DRAWING TITLE :

193 SQ.YD-TYPE-01
SECOND AND TERRACE FLOOR PLAN WITH AREA CALCULATION

DRAWING VALID FOR PLOT NUMBERS

F 6 0 , F 6 2 & F 6 4
(PLOTS MARKED IN KEY PLAN)

gpm
ARCHITECTS
& PLANNERS

GIAN P. MATHUR AND ASSOCIATES (P) LTD.
C - 55, East Of Kailash, New Delhi-110065
T : 46599599 I F 46599512
E : gpmcp3@gmail.com I W : www.gpmindia.com

DRAWING NO. -CP3/TP/IF/193-01/03


OWNER'S SIGN
For St. Patricks Realty Pvt Ltd.

Authorized Signatory

ARCHITECT'S SIGN

GIAN P. MATHUR
ARCHITECT
B. Arch., M.C.A., I.I.A
CA No. 860703



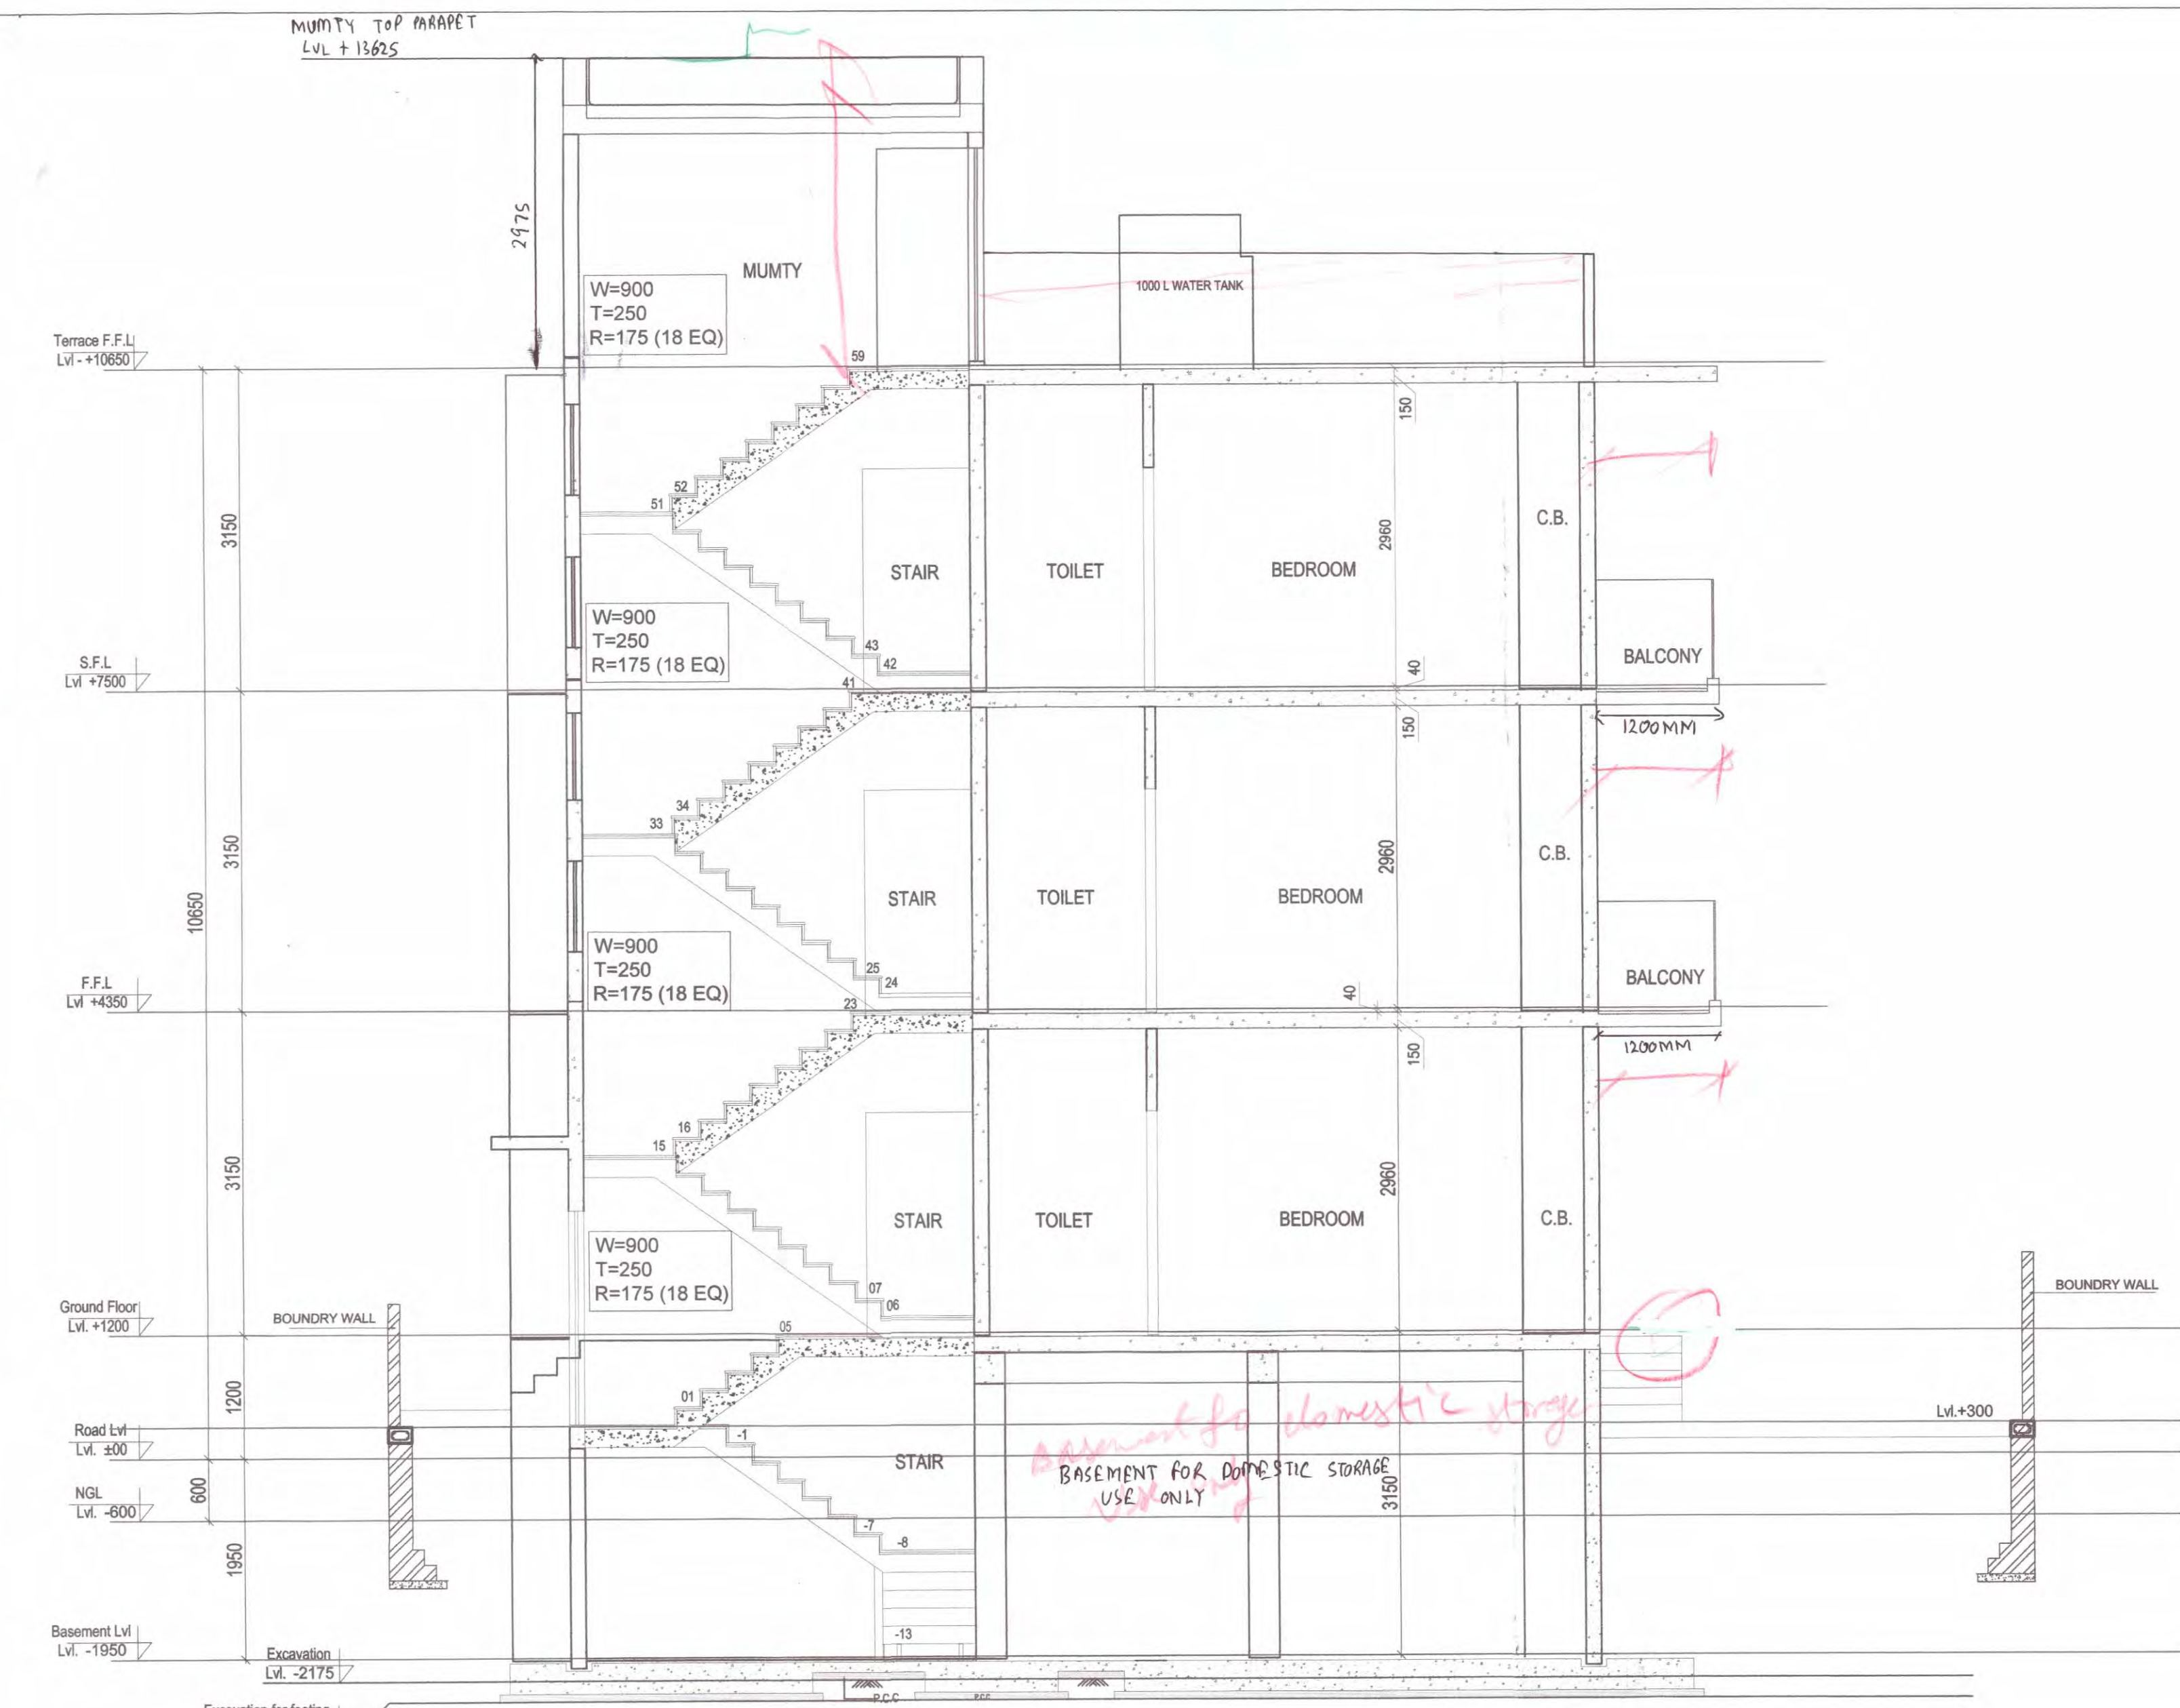

SECTION X1-X1'



SUBMISSION DRAWING

PROJECT : PROPOSED RESIDENTIAL BUILDING PLANS FOR MENTIONED PLOT NUMBERS LOCATED IN RESIDENTIAL PLOTTED COLONY MEASURING 128.4583 ACRES IN SECTOR 29,30,32 AND 33, TEHSIL SOHANA DISTT. GURGAON, HARYANA

OWNER NAME : ST. PATRICKS REALTY PRIVATE LIMITED
Office:- 3rd Floor, Tower D, Global Business Park, M G Road, Gurgaon
Email: rakesh.mahotra@centralpark.in

DRAWING TITLE : 193 SQ.YD-TYPE-01 ELEVATIONS AND SECTIONS

DRAWING VALID FOR PLOT NUMBERS F 60, F 62 & F 64 (PLOTS MARKED IN KEY PLAN)

OWNER'S SIGN
For St. Patricks Realty Pvt. Ltd.

ARCHITECT'S SIGN
GIAN P. MATHUR
ARCHITECT
B. Arch., C.A. I.I.A.
CA No. 8012709

RECOMMENDED FOR SANCTION
PLOT No. 660, 661, 662
A.T.P.
P.A.
S.D.
J.D.
A.D.

gpm ARCHITECTS & PLANNERS
GIAN P. MATHUR AND ASSOCIATES (P) LTD.
C - 55, East Of Kailash, New Delhi-110065
T : 46599599 | F 46599512
E : gpmcp3@gmail.com | W : www.gpmindia.com

DRAWING NO. -CP3/TP/IF/193-01/04 **SCALE** :- 1:50

North Arrow

