




NOTE: USE OF SINGLE SERVICE SHAFT BETWEEN TWO PLOTS.

 

BLOCK-D

SUBMISSION DRAWING

DRAWING TITLE :
180 SQ.YD-TYPE-05
SITE AND GROUND FLOOR PLAN WITH AREA CALCULATION

DRAWING VALID FOR
PLOT NUMBERSDRAWING VALID FOR
PLOT NUMBERS

D61,D63,D65,D67,D69,D121,
D123,D125,D181,D183,D185,
D187,D189,D191,D193,D195,
D200,D284,D286,D288,D290,
D292,D294,D296,D298,D300,
D302,D306,D308,D310,D312,
D314,D316,D318,D320,
D342,D344,D346,D348
(PLOTS MARKED IN KEY PLAN)

g o m
ARCHITECTS
& PLANNERS


GIAN P. MATHUR AND ASSOCIATES (P) LTD.
C - 55, East Of Kailash, New Delhi-110065
T : 46599599 I F 46599512
E : gpmc3@gmail.com I W : www.gpmindia.com

DRAWING NO. -CP3/TP/IF/180-05/01	SCALE :- 1 : 50
----------------------------------	-----------------

OWNER'S SIGN _____ A

For St. Patricks Realty Pvt. Ltd.

ARCHITECT'S SIGN
GIAN P. MATHUR
Architect
B. Arch., M.C.A. I.I.A.
CANO 80/5769

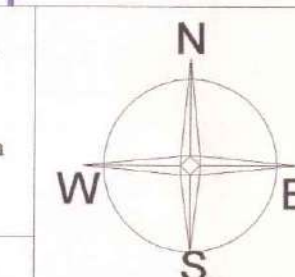



NOTE: USE OF SINGLE SERVICE SHAFT BETWEEN TWO PLOTS.



SUBMISSION DRAWING	
PROJECT :	PROPOSED RESIDENTIAL BUILDING PLANS FOR MENTIONED PLOT NUMBERS LOCATED IN RESIDENTIAL PLOTTED COLONY MEASURING -128.4583 ACRES IN SECTOR 29,30,32 AND 33, TEHSIL SOHANA DISTT. G U R G A O N , H A R Y A N A
OWNER NAME :	ST. PATRICKS REALTY PRIVATE LIMITED
	Office:- 3rd Floor, Tower D, Global Business Park, M G Road, Gurgaon Email: rakesh.mahotra@centralpark.in
DRAWING TITLE :	180 SQ. YD-TYPE-05 BASEMENT AND FIRST FLOOR PLAN WITH AREA CALCULATION



S.NO	TYPE	SIZE (mm)	SILL(mm)	UNIT
1	D1	1050x2100	-	23
2	D2	900x2100	-	23
3	D3	750x2100	-	23
4	SD1	2100x2450	-	26
5	SD2	1500x2450	-	26
6	SD3	1800x3450	600(00)	26
7	DW1	1300x3450	1050(00)	26
8	V1	600x1100	1350	200
9	V2	750x1410	2250	276

DRAWING VALID FOR
P L O T N U M B E R S

D61,D63,D65,D67,D69,D121,
D123,D125,D181,D183,D185,
D187,D189,D191,D193,D195,
D200,D284,D286,D288,D290,
D292,D294,D296,D298,D300,
D302,D306,D308,D310,D312,
D314,D316,D318,D320,
D342,D344,D346,D348
(PLOTS MARKED IN KEY PLAN)

gpm ARCHITECTS & PLANNERS

GIAN P. MATHUR AND ASSOCIATES (P) LTD.
C - 55, East Of Kailash, New Delhi-110065
T : 46599599 | F 46599512
E : gpmcp3@gmail.com | W : www.gpmindia.com


DRAWING NO. -CP3/TP/IF/180-05/02	SCALE :- 1 :50
----------------------------------	----------------


OWNER'S SIGN

ARCHITECT'S SIGN


For St. Patrick's Realty, Inc. Ltd,

Authorized Signatory

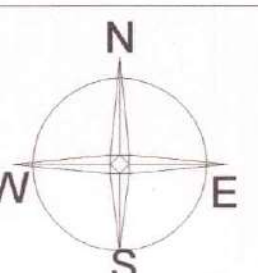


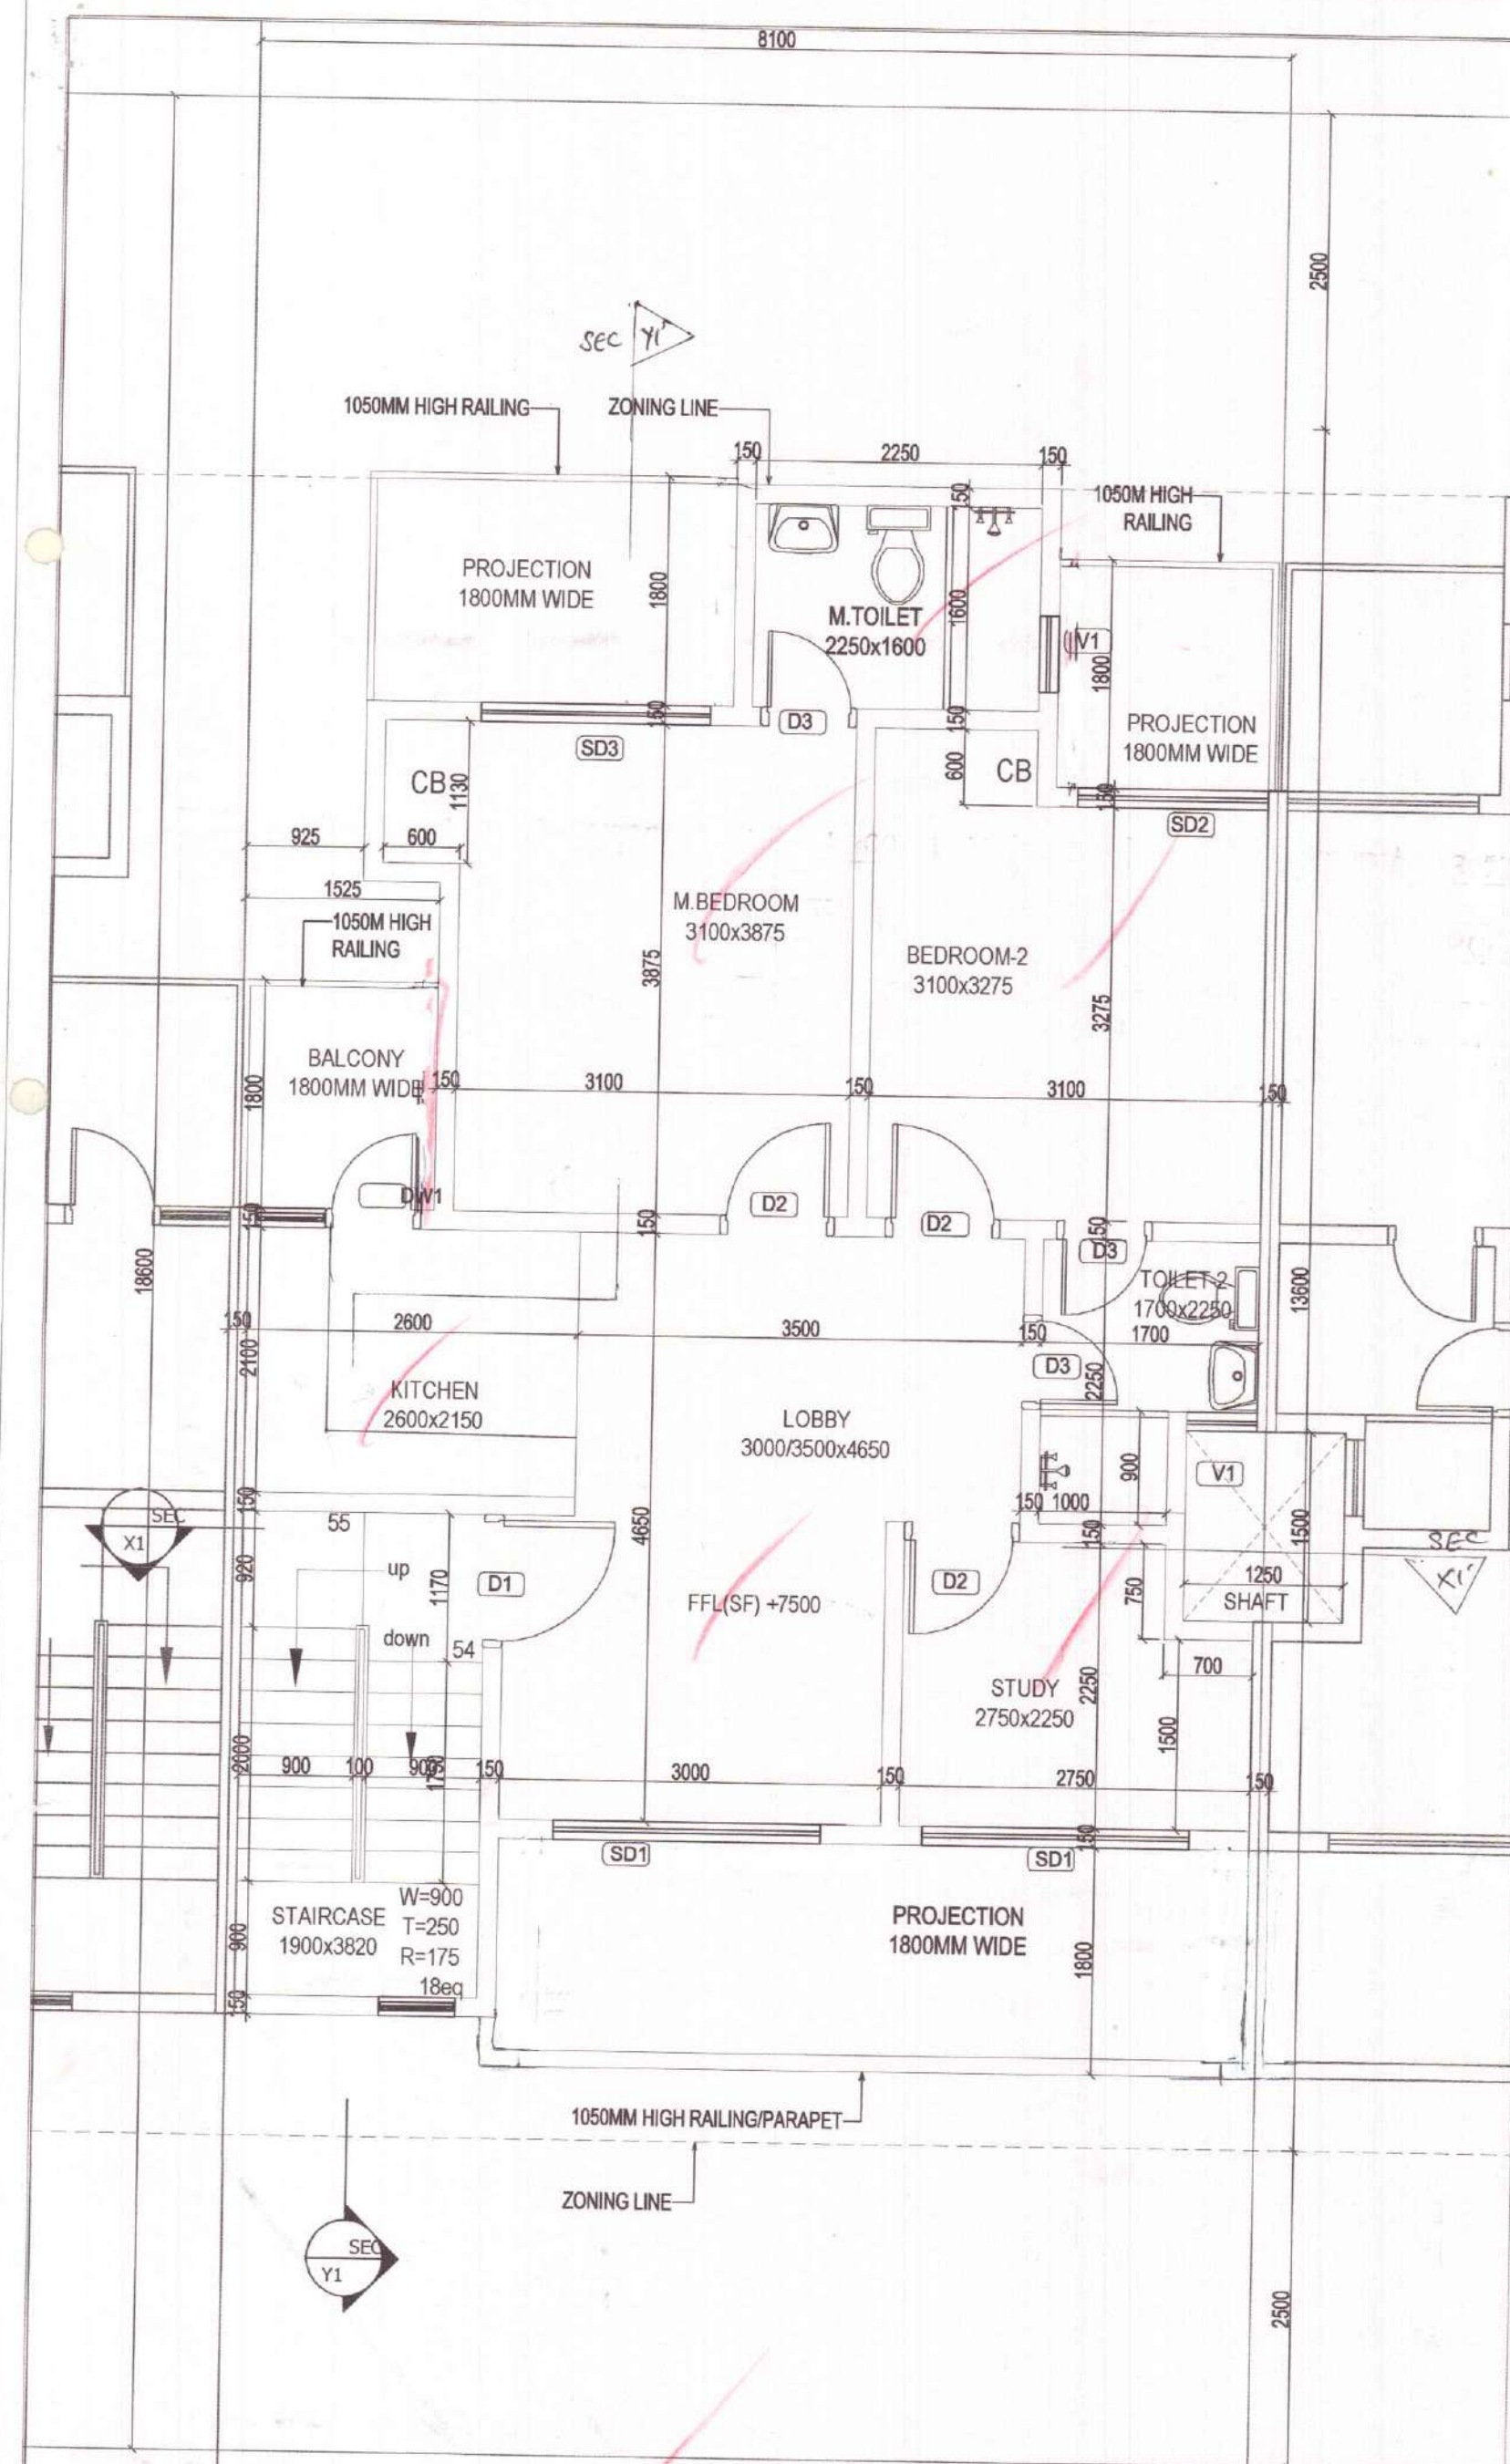


SECOND FLOOR PLAN

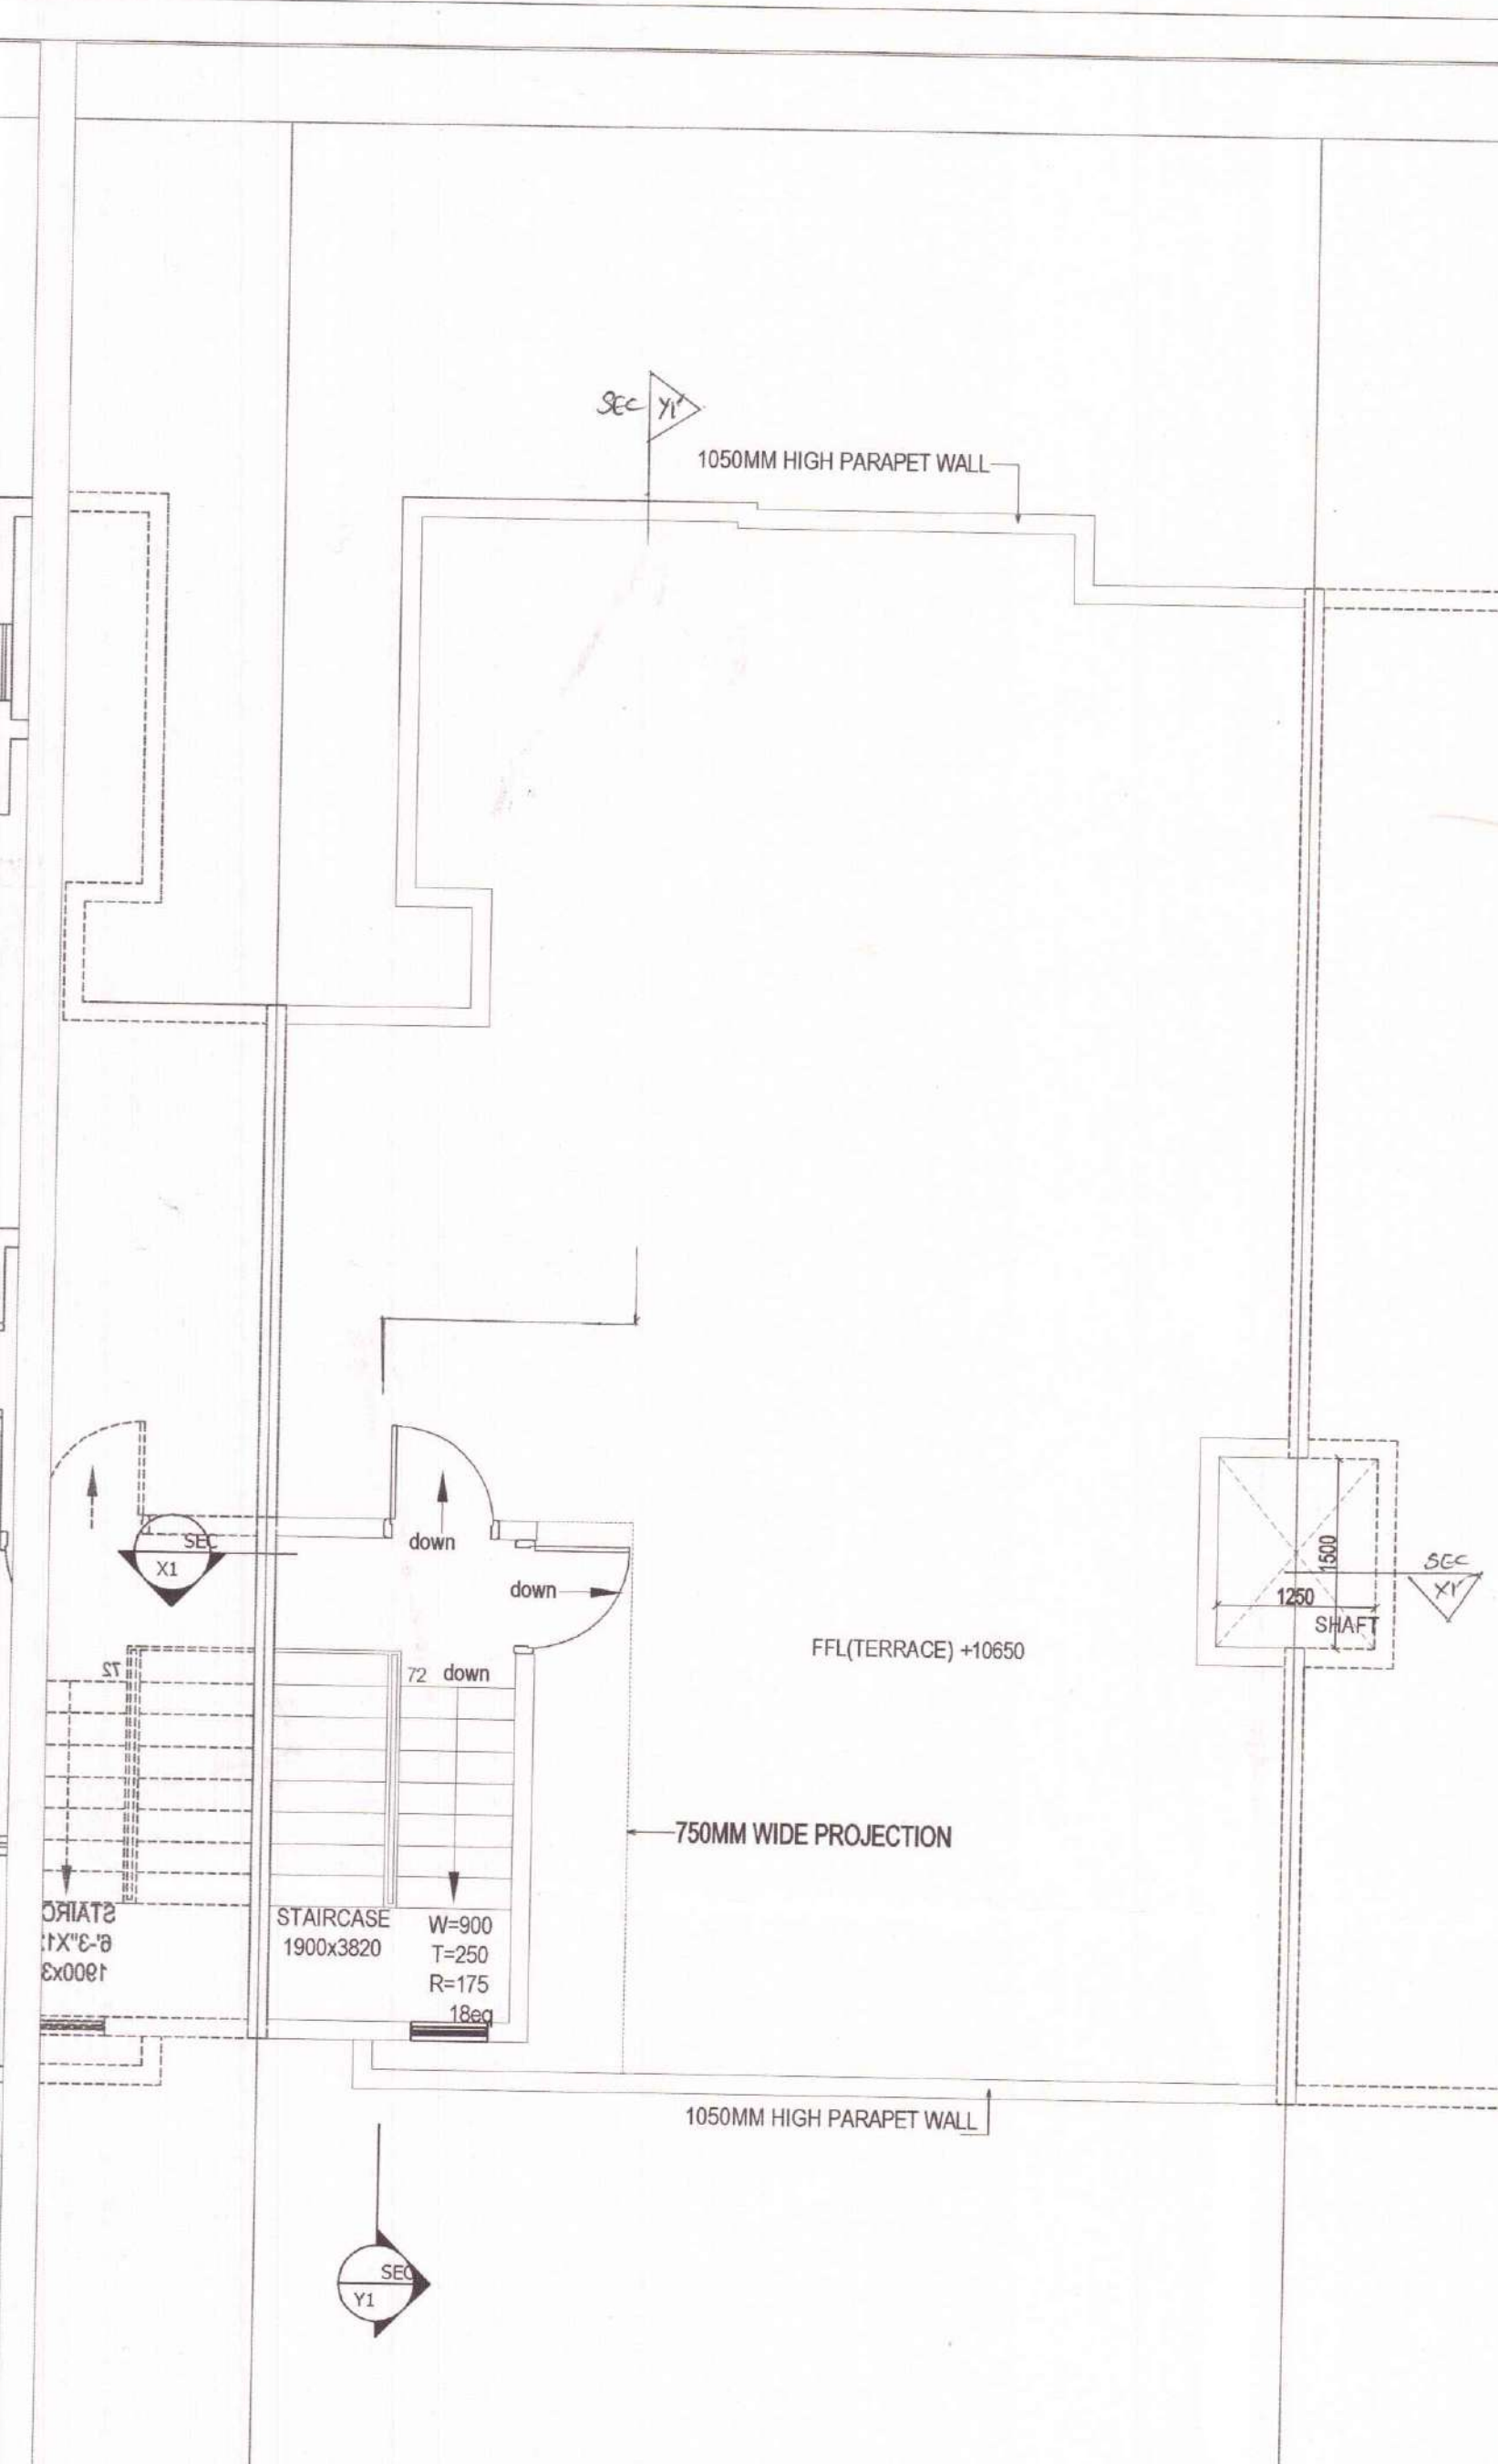

TERRACE FLOOR PLAN

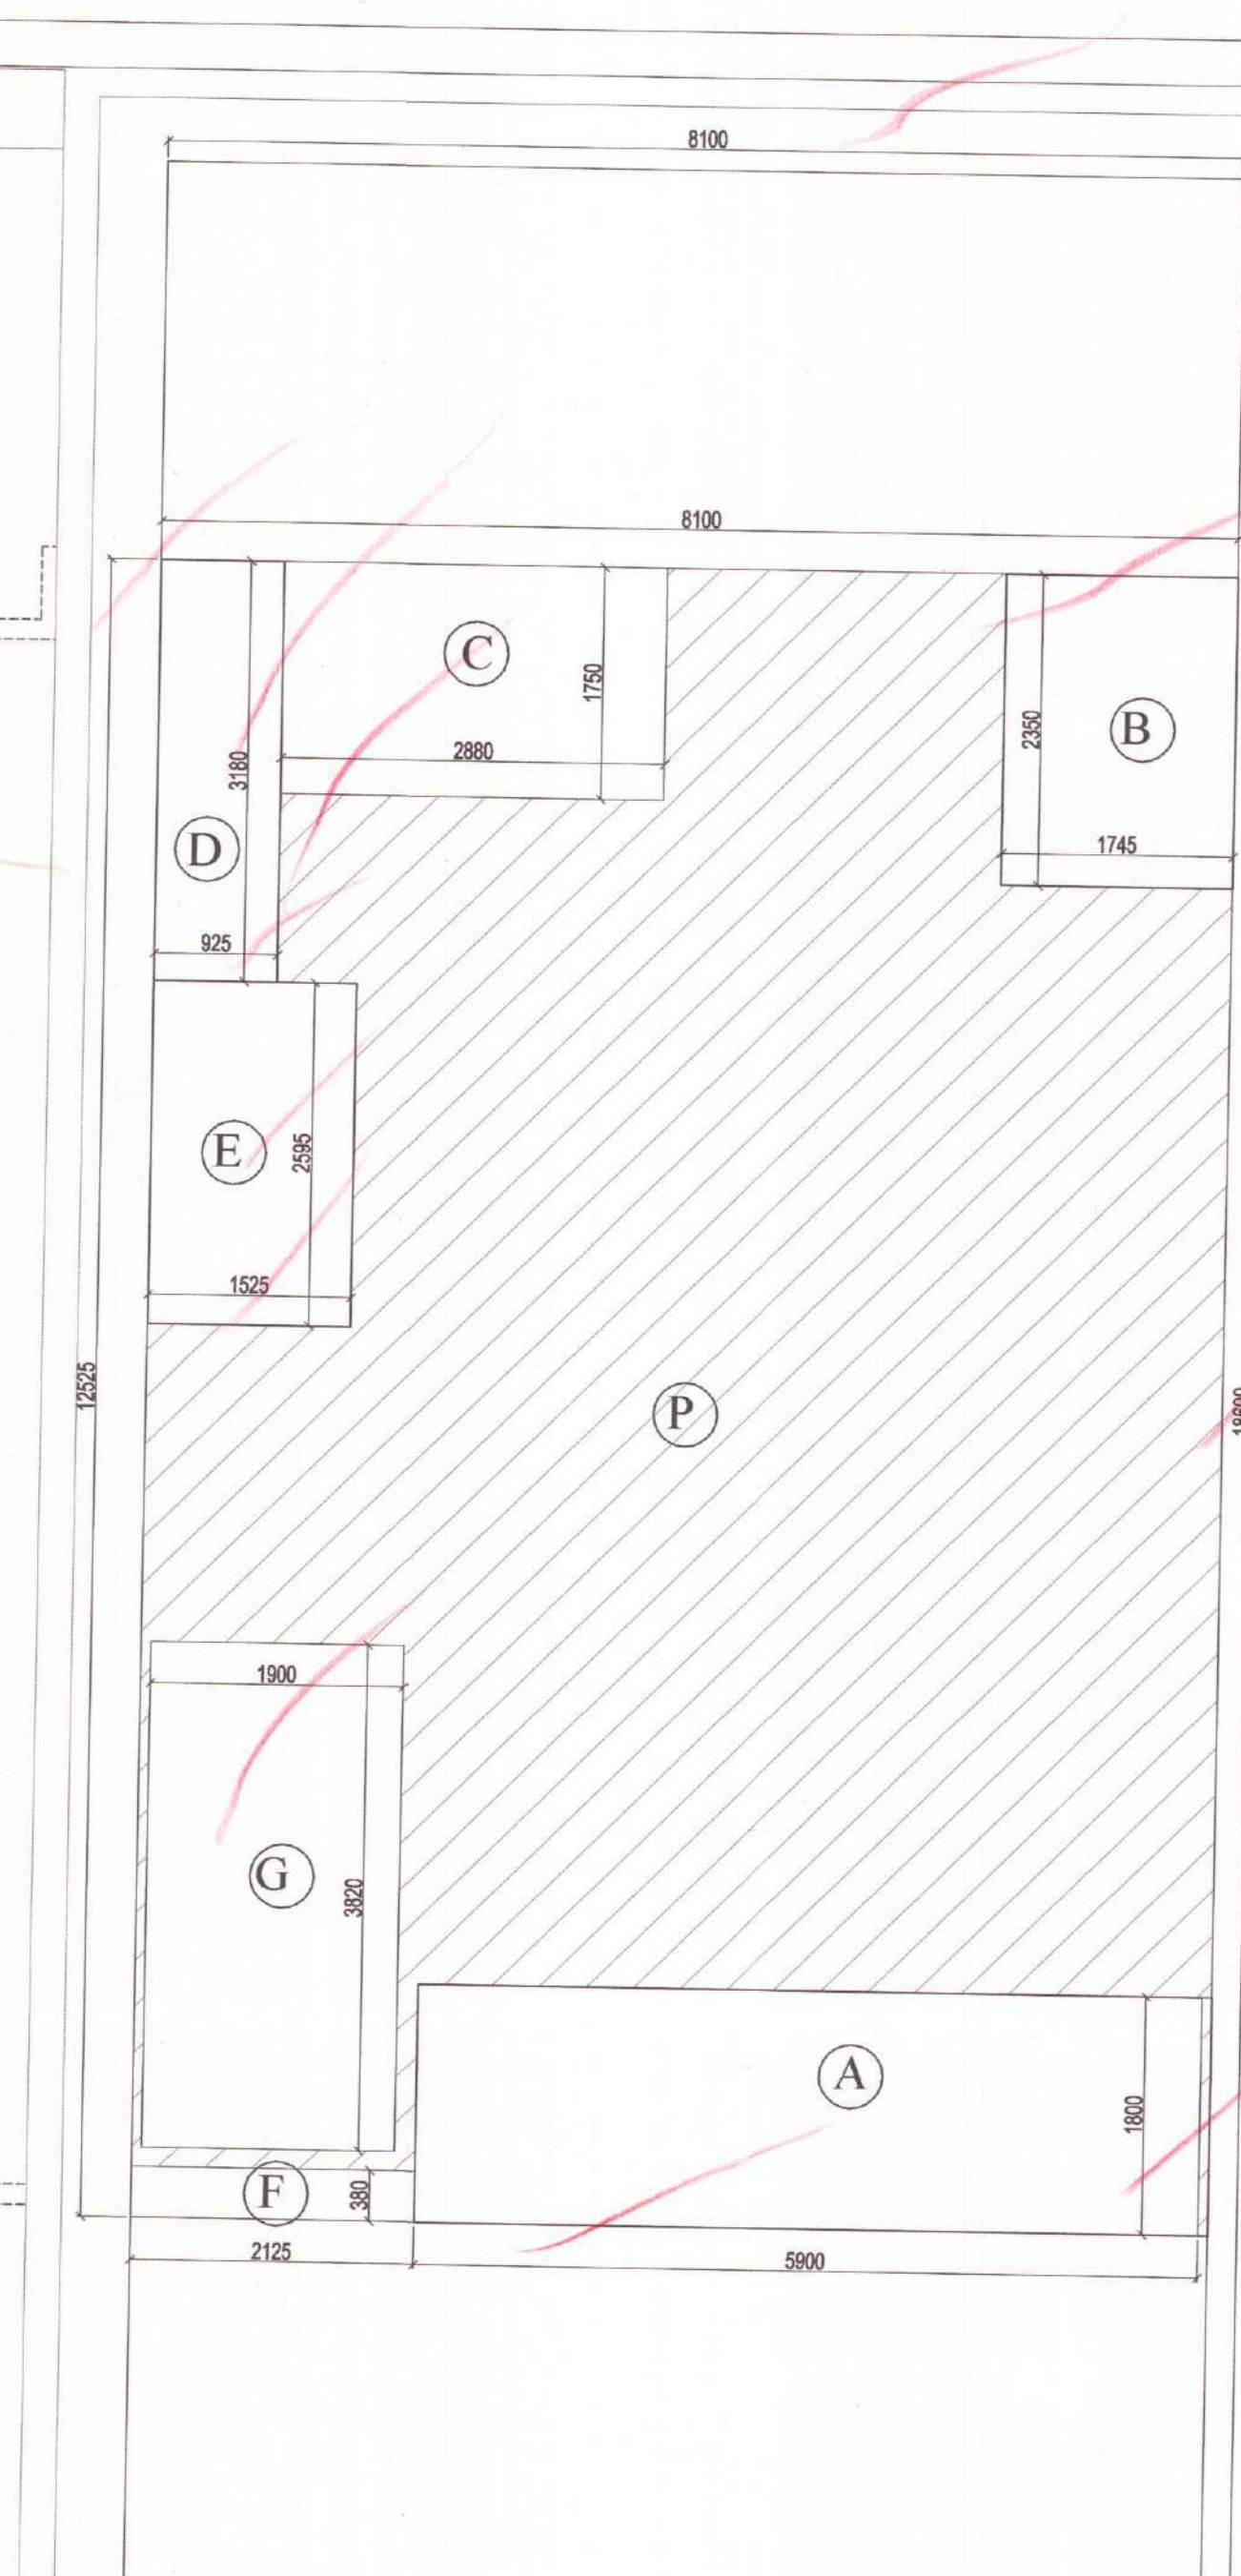

SECOND FLOOR AREA DIAGRAM

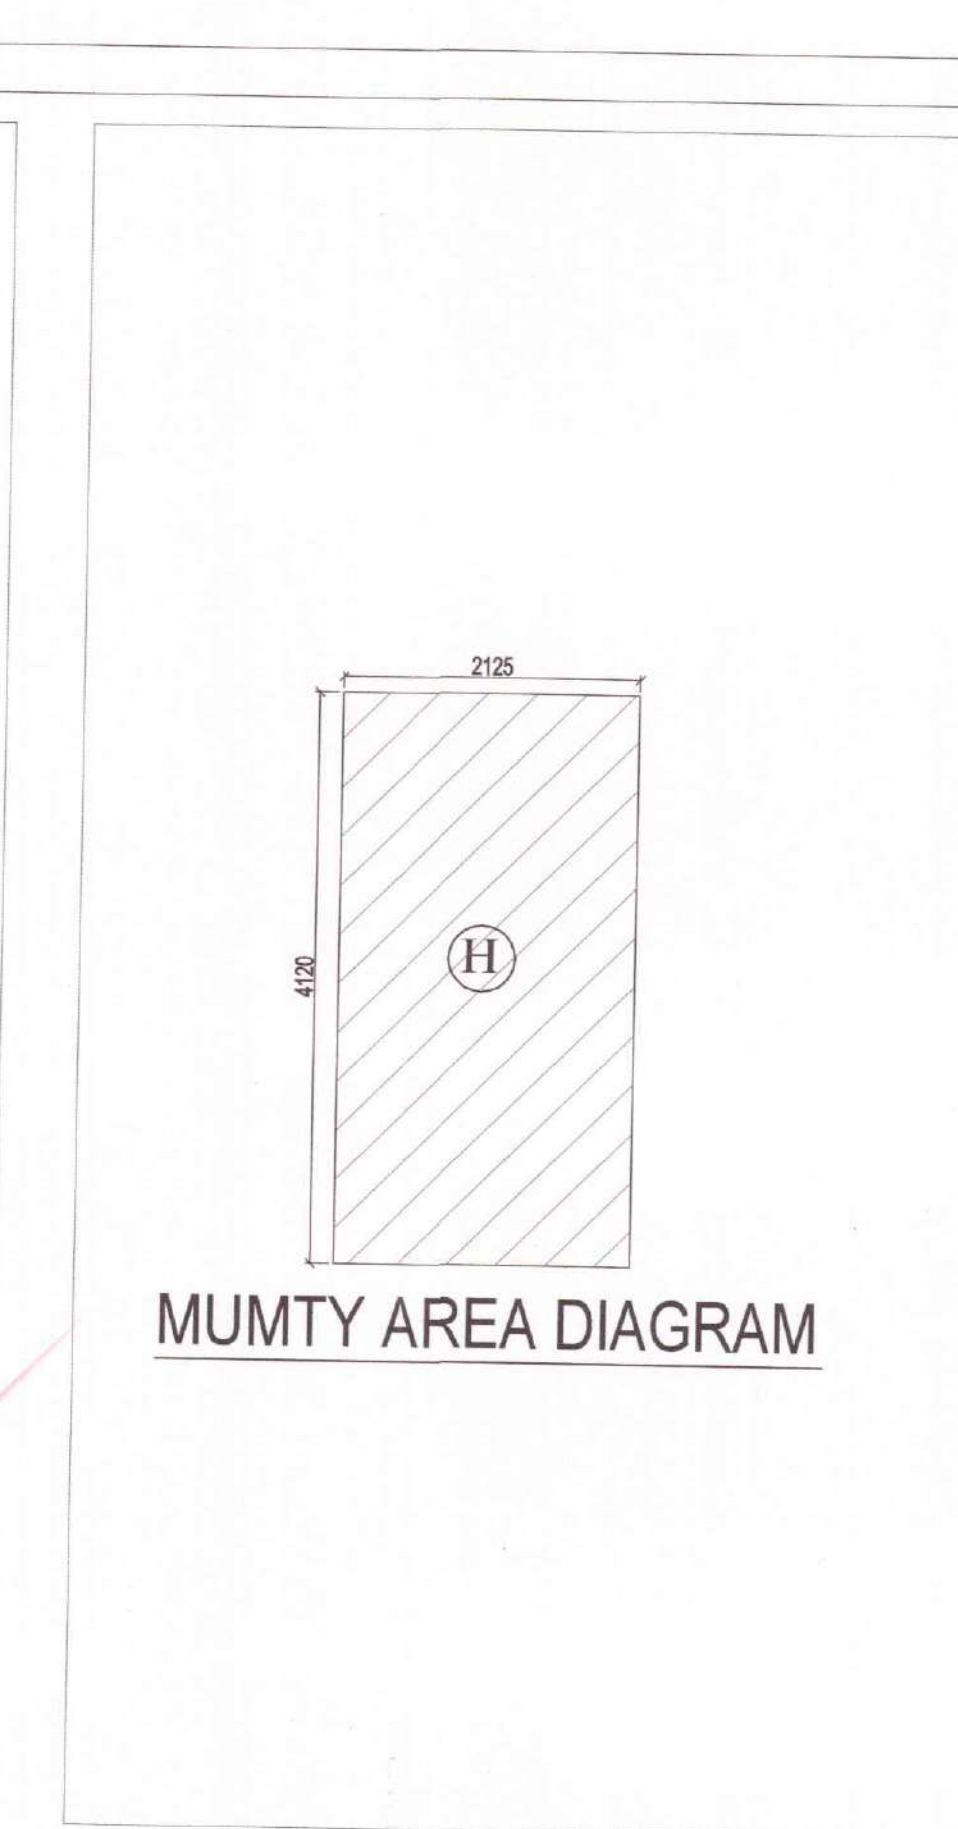

MUMTY AREA DIAGRAM

NO.	TYPE	SIZE (mm)	AREA (sq.m)	UNIT (sq.m)
1	D1	1800x1800	3.24	1
2	D2	1800x1800	3.24	1
3	D3	1800x1800	3.24	1
4	D4	1800x1800	3.24	1
5	D5	1800x1800	3.24	1
6	D6	1800x1800	3.24	1
7	D7	1800x1800	3.24	1
8	D8	1800x1800	3.24	1
9	D9	1800x1800	3.24	1

FAR AREA OF SECOND FLOOR									
AREA OF BLOCK	P	=	8.100	X	12.525	X	1	=	101.453
DEDUCTION	A	=	5.900	X	1.800	X	1	=	10.620
	B	=	1.745	X	2.350	X	1	=	4.101
	C	=	2.880	X	1.750	X	1	=	5.040
	D	=	0.925	X	3.180	X	1	=	2.942
	E	=	1.525	X	2.595	X	1	=	3.957
	F	=	2.125	X	0.380	X	1	=	0.808
	G(staircase)	=	1.900	X	3.820	X	1	=	7.258
TOTAL DEDUCTION									34.726
FAR AREA OF SECOND FLOOR									66.727
COVERED AREA OF SECOND FLOOR (FAR+STAIRCASE)									73.985

MUMTY/MACHINE ROOM AREA									
H	=	2.125	X	4.120	X	1	=	8.755	SQ.M.

NOTE: USE OF SINGLE SERVICE SHAFT BETWEEN TWO PLOTS.

SUBMISSION DRAWING

PROJECT: PROPOSED RESIDENTIAL BUILDING PLANS FOR MENTIONED PLOT NUMBERS LOCATED IN RESIDENTIAL PLOTTED COLONY MEASURING 128.4583 ACRES IN SECTOR 29,30,32 AND 33, TEHSIL SOHANA DISTT. GURGAON, HARYANA

OWNER NAME: ST. PATRICKS REALTY PRIVATE LIMITED
Office: 3rd Floor, Tower D, Global Business Park, M G Road, Gurgaon
Email: rakesh.malhotra@centralpark.in
DRAWING TITLE: 180 SQ.YD-TYPE-05 SECOND AND TERRACE FLOOR PLAN WITH AREA CALCULATION

DRAWING VALID FOR PLOT NUMBERS

D61,D63,D65,D67,D69,D121,D123,D125,D181,D183,D185,D187,D189,D191,D193,D195,D200,D284,D286,D288,D290,D292,D294,D296,D298,D300,D302,D306,D308,D310,D312,D314,D316,D318,D320,D342,D344,D346,D348 (PLOTS MARKED IN KEY PLAN)

ARCHITECTS & PLANNERS


GIAN P. MATHUR AND ASSOCIATES (P) LTD.
C-35, East Of Kailash, New Delhi-110065
T: 46599599 F: 46599512
R: gpmcp3@gmail.com I W: www.gpmindia.com


DRAWING NO. -CP3/TP1F/180-05/03

SCALE: 1:150


OWNER'S SIGN

ARCHITECT'S SIGN
GIAN P. MATHUR
B. Archt., M.C.A., I.I.A.
C.A.N.A. 8015789

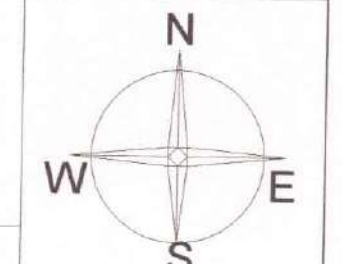


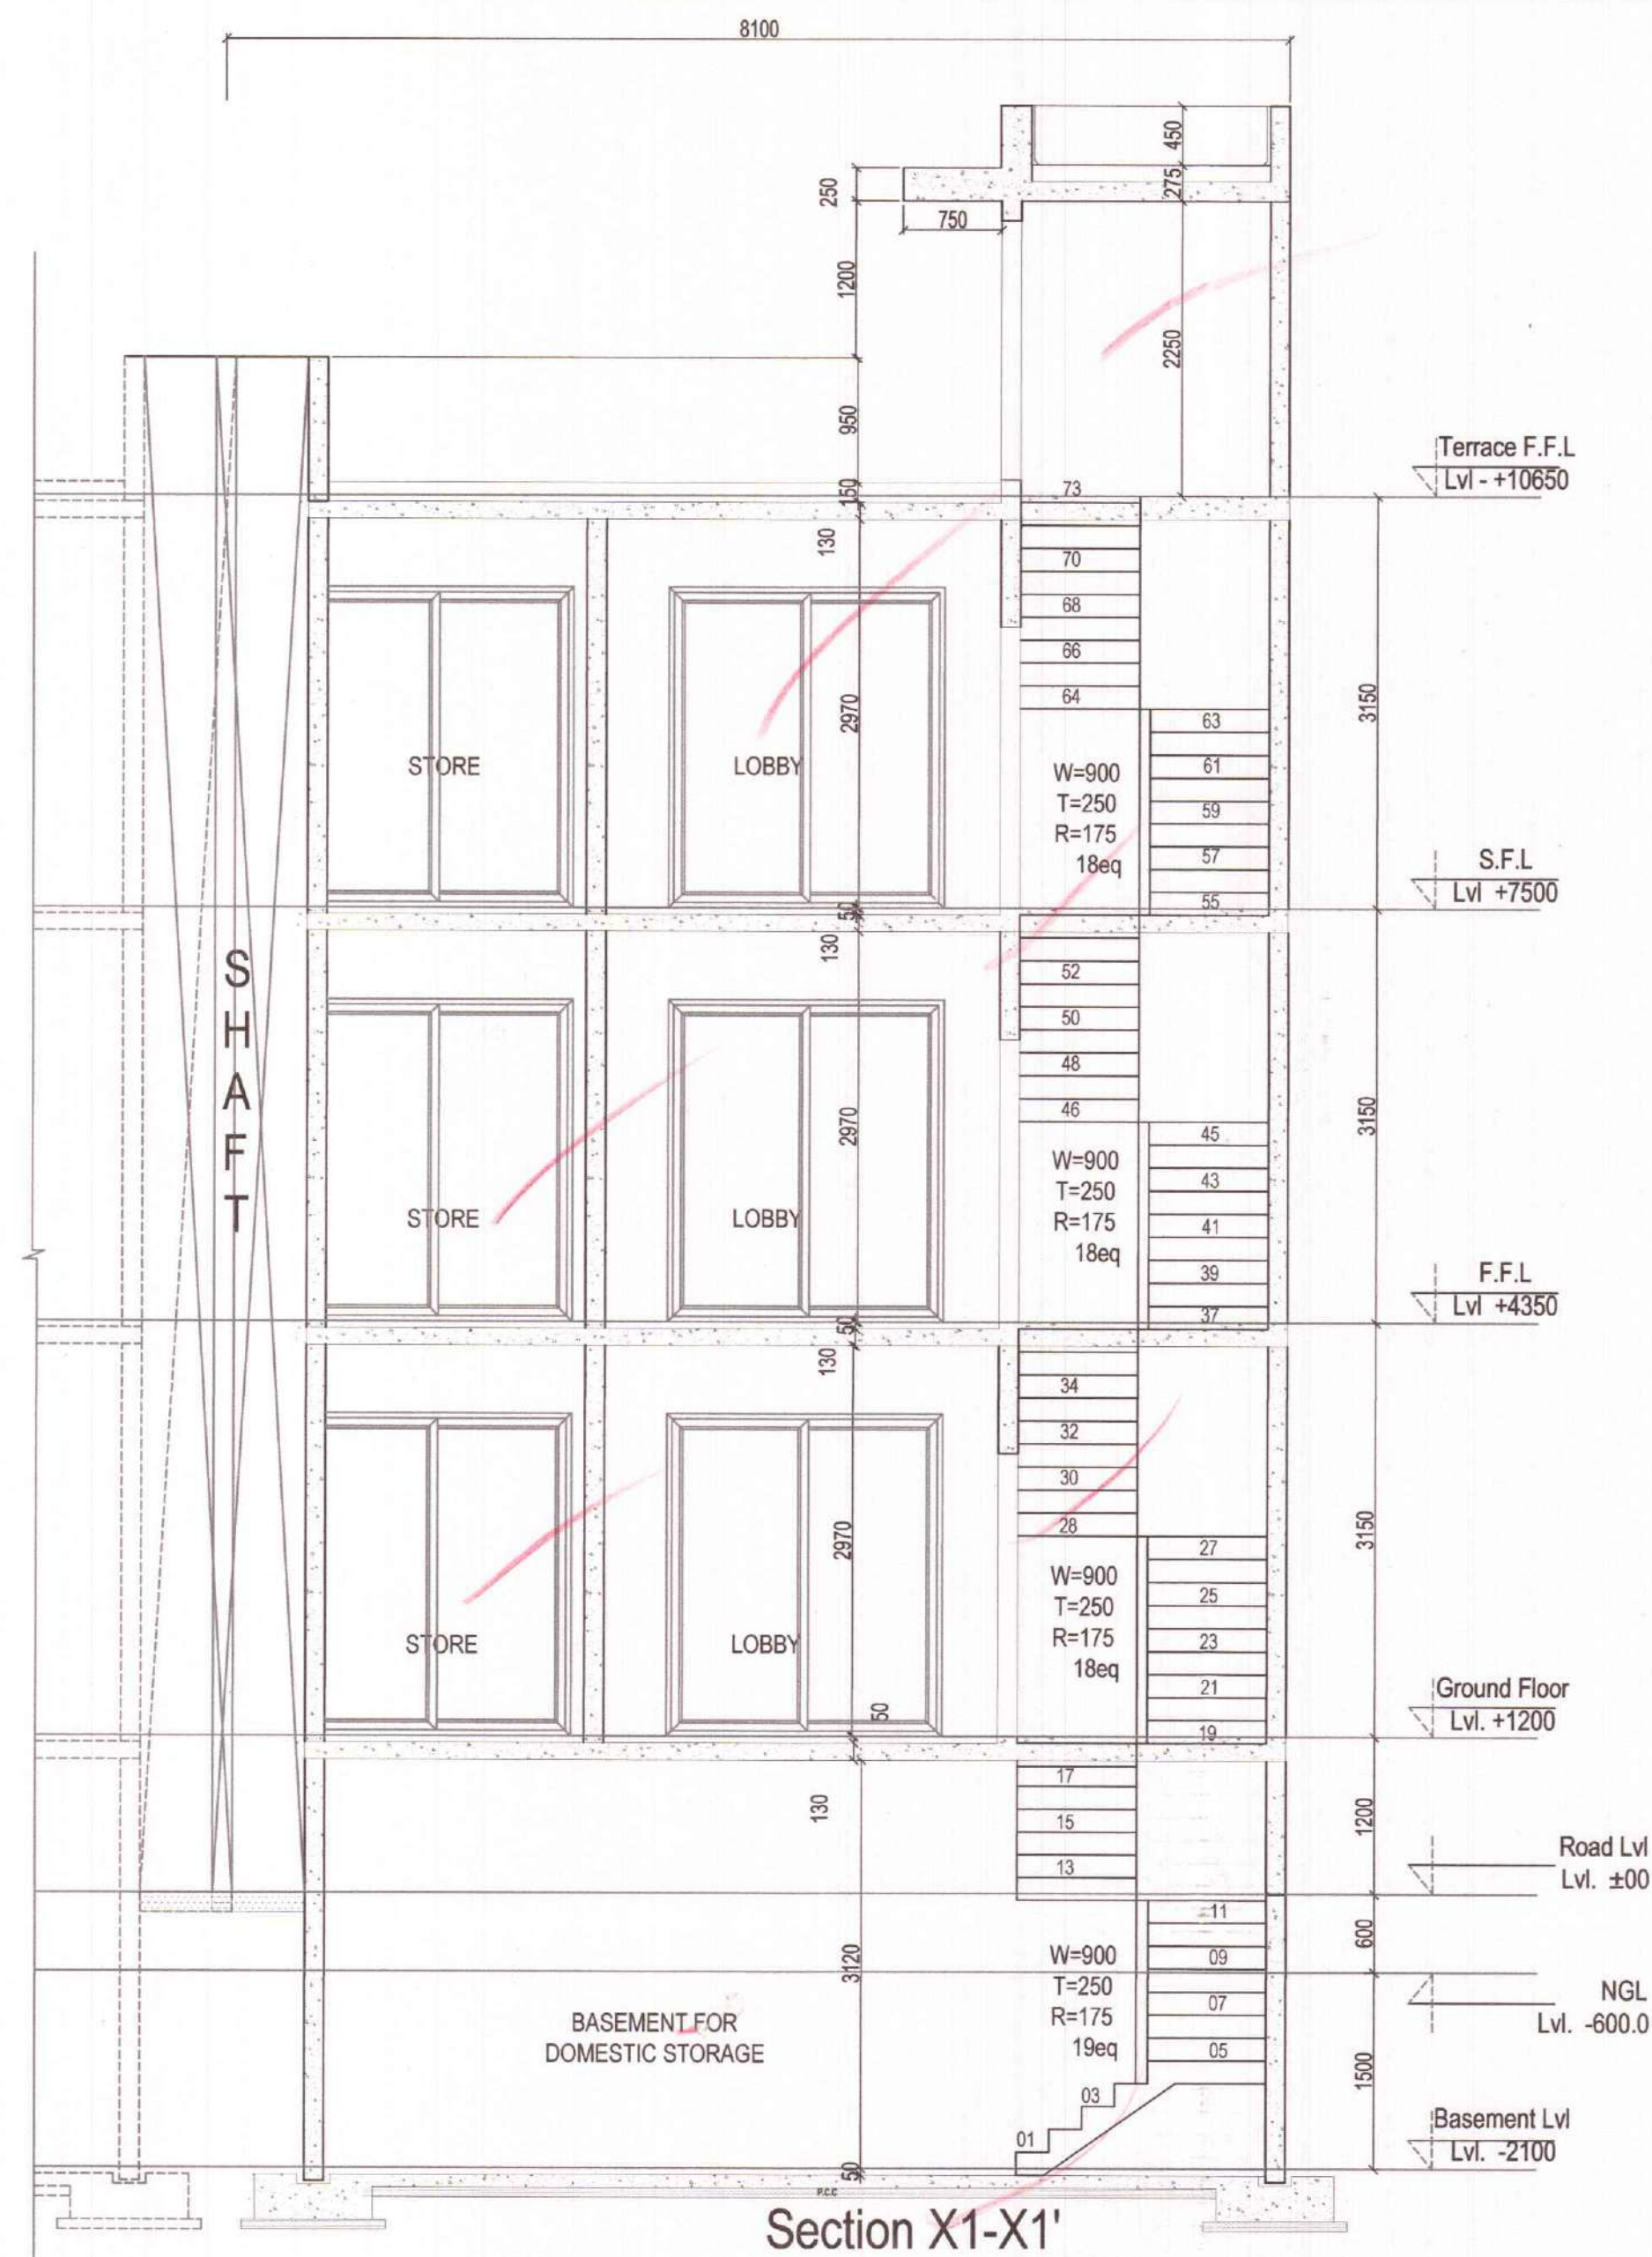

Section X1-X1'

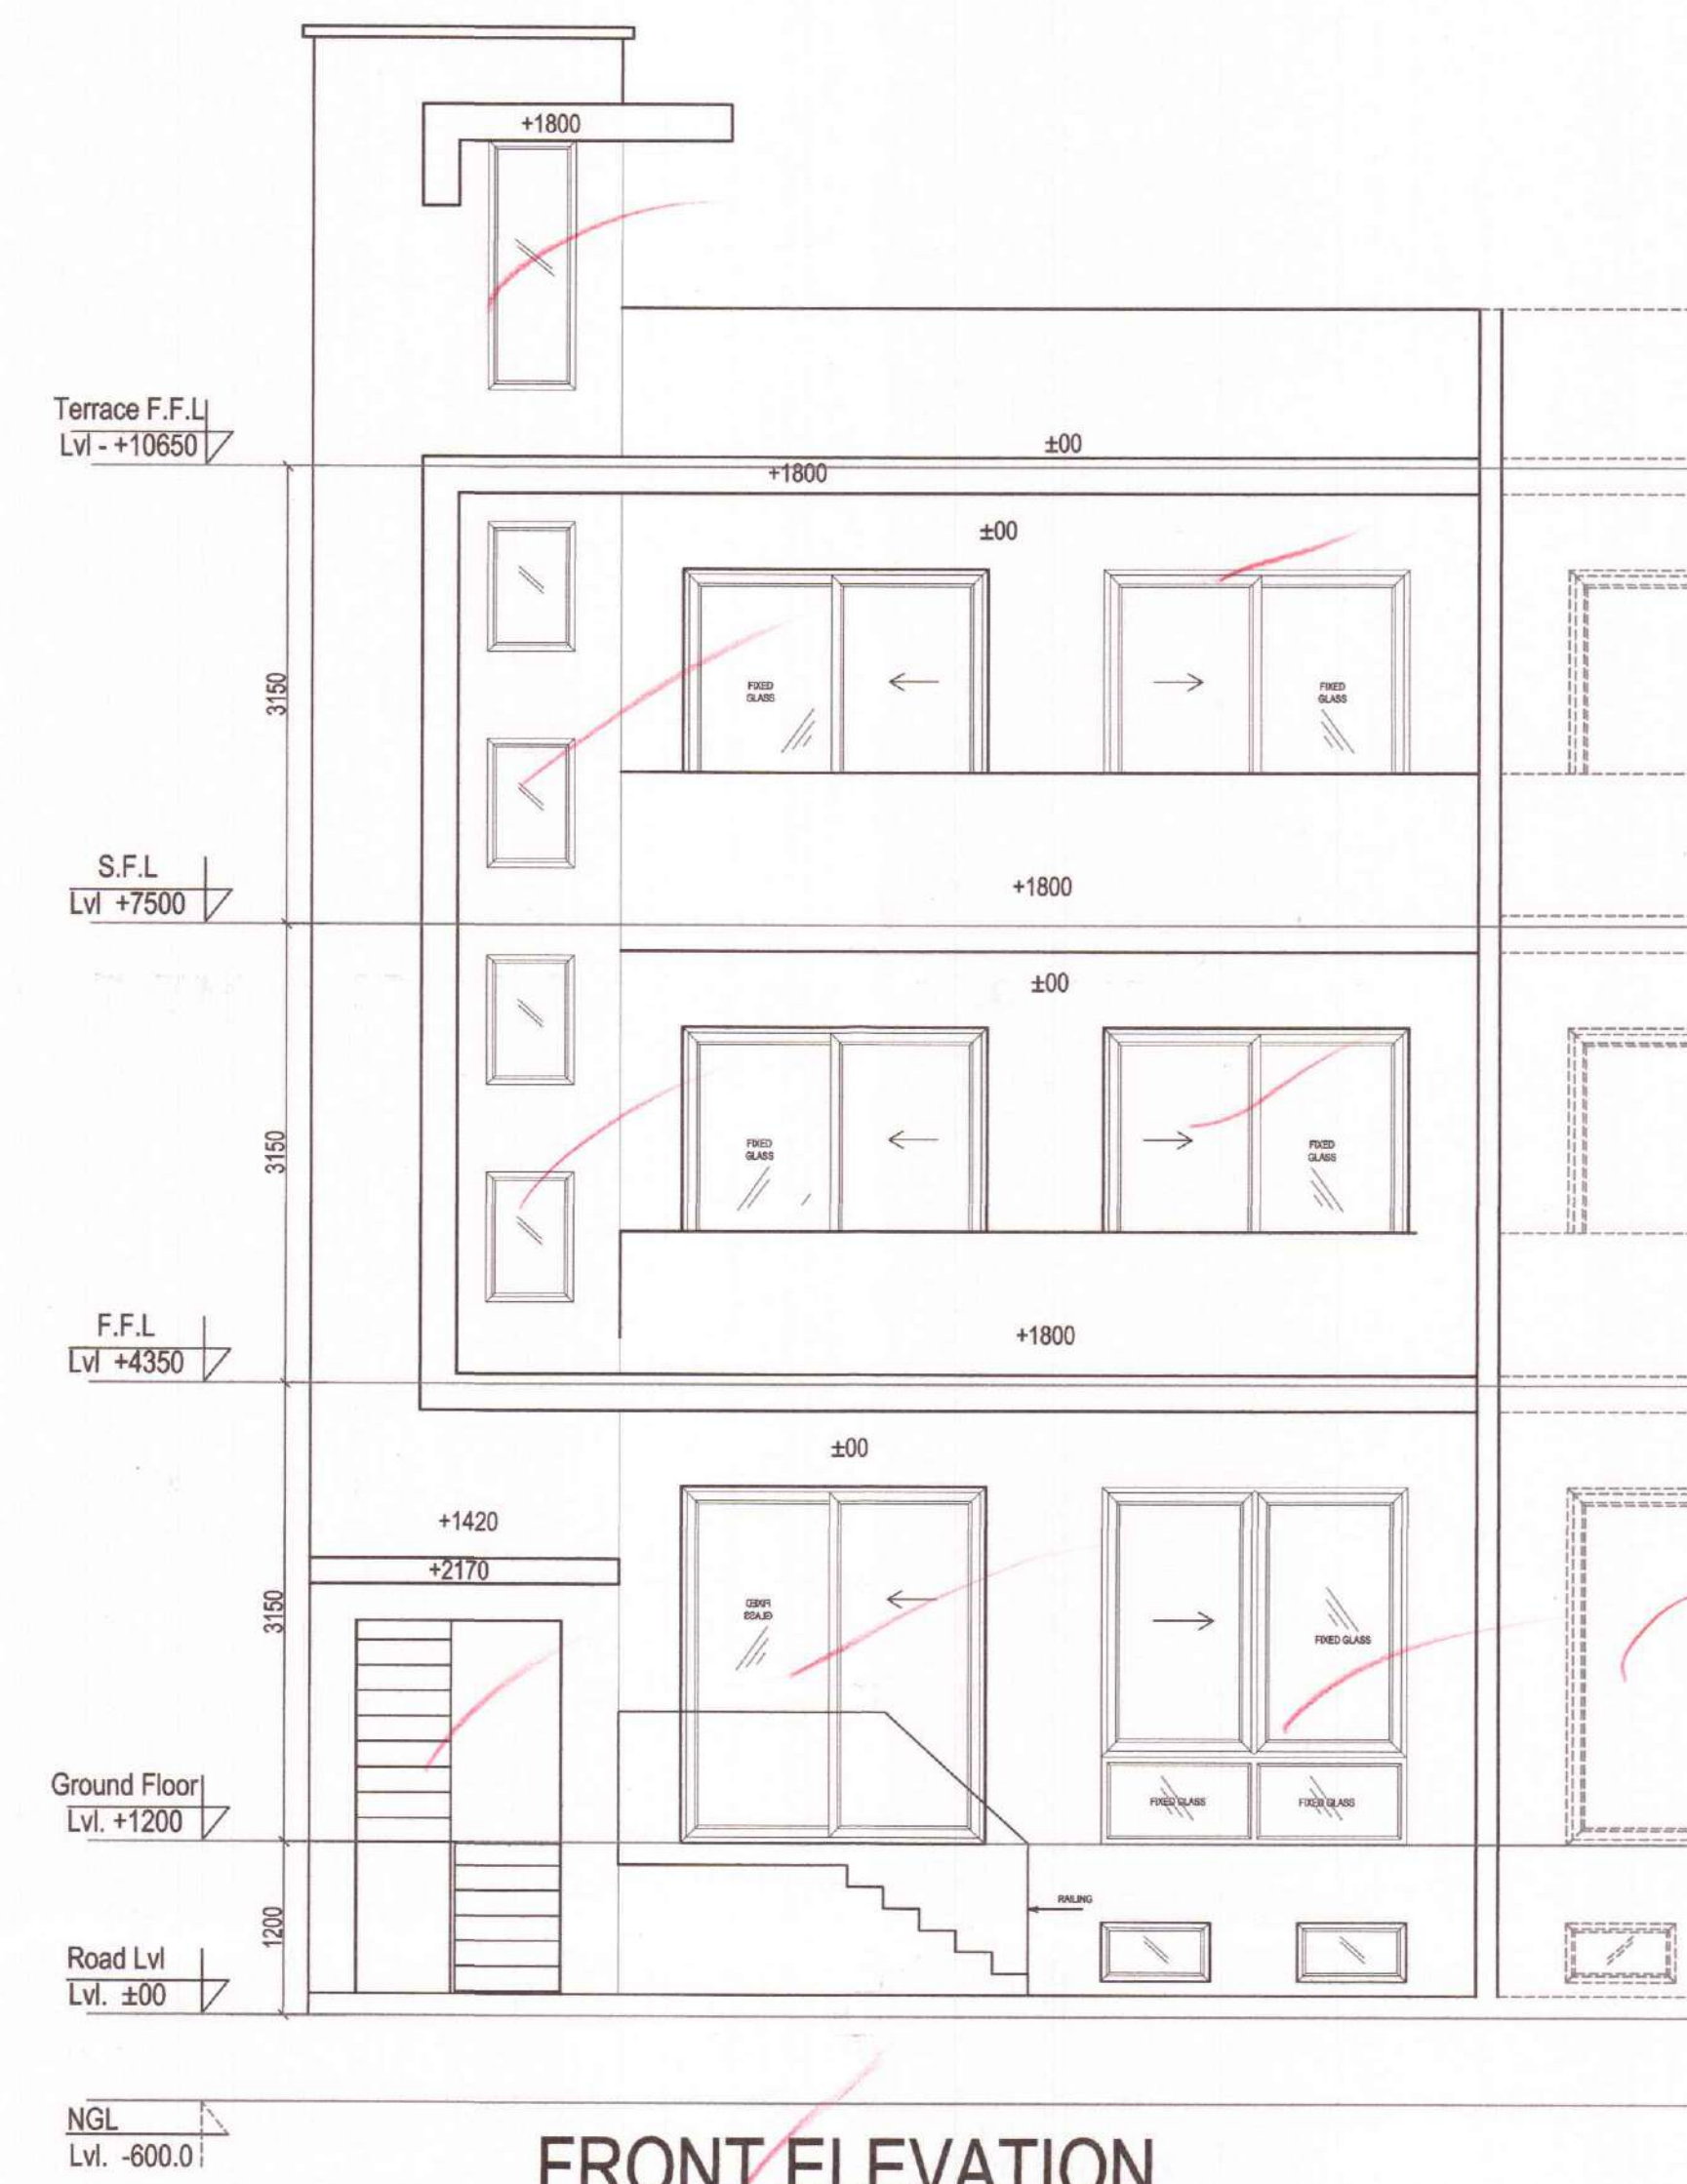

FRONT ELEVATION

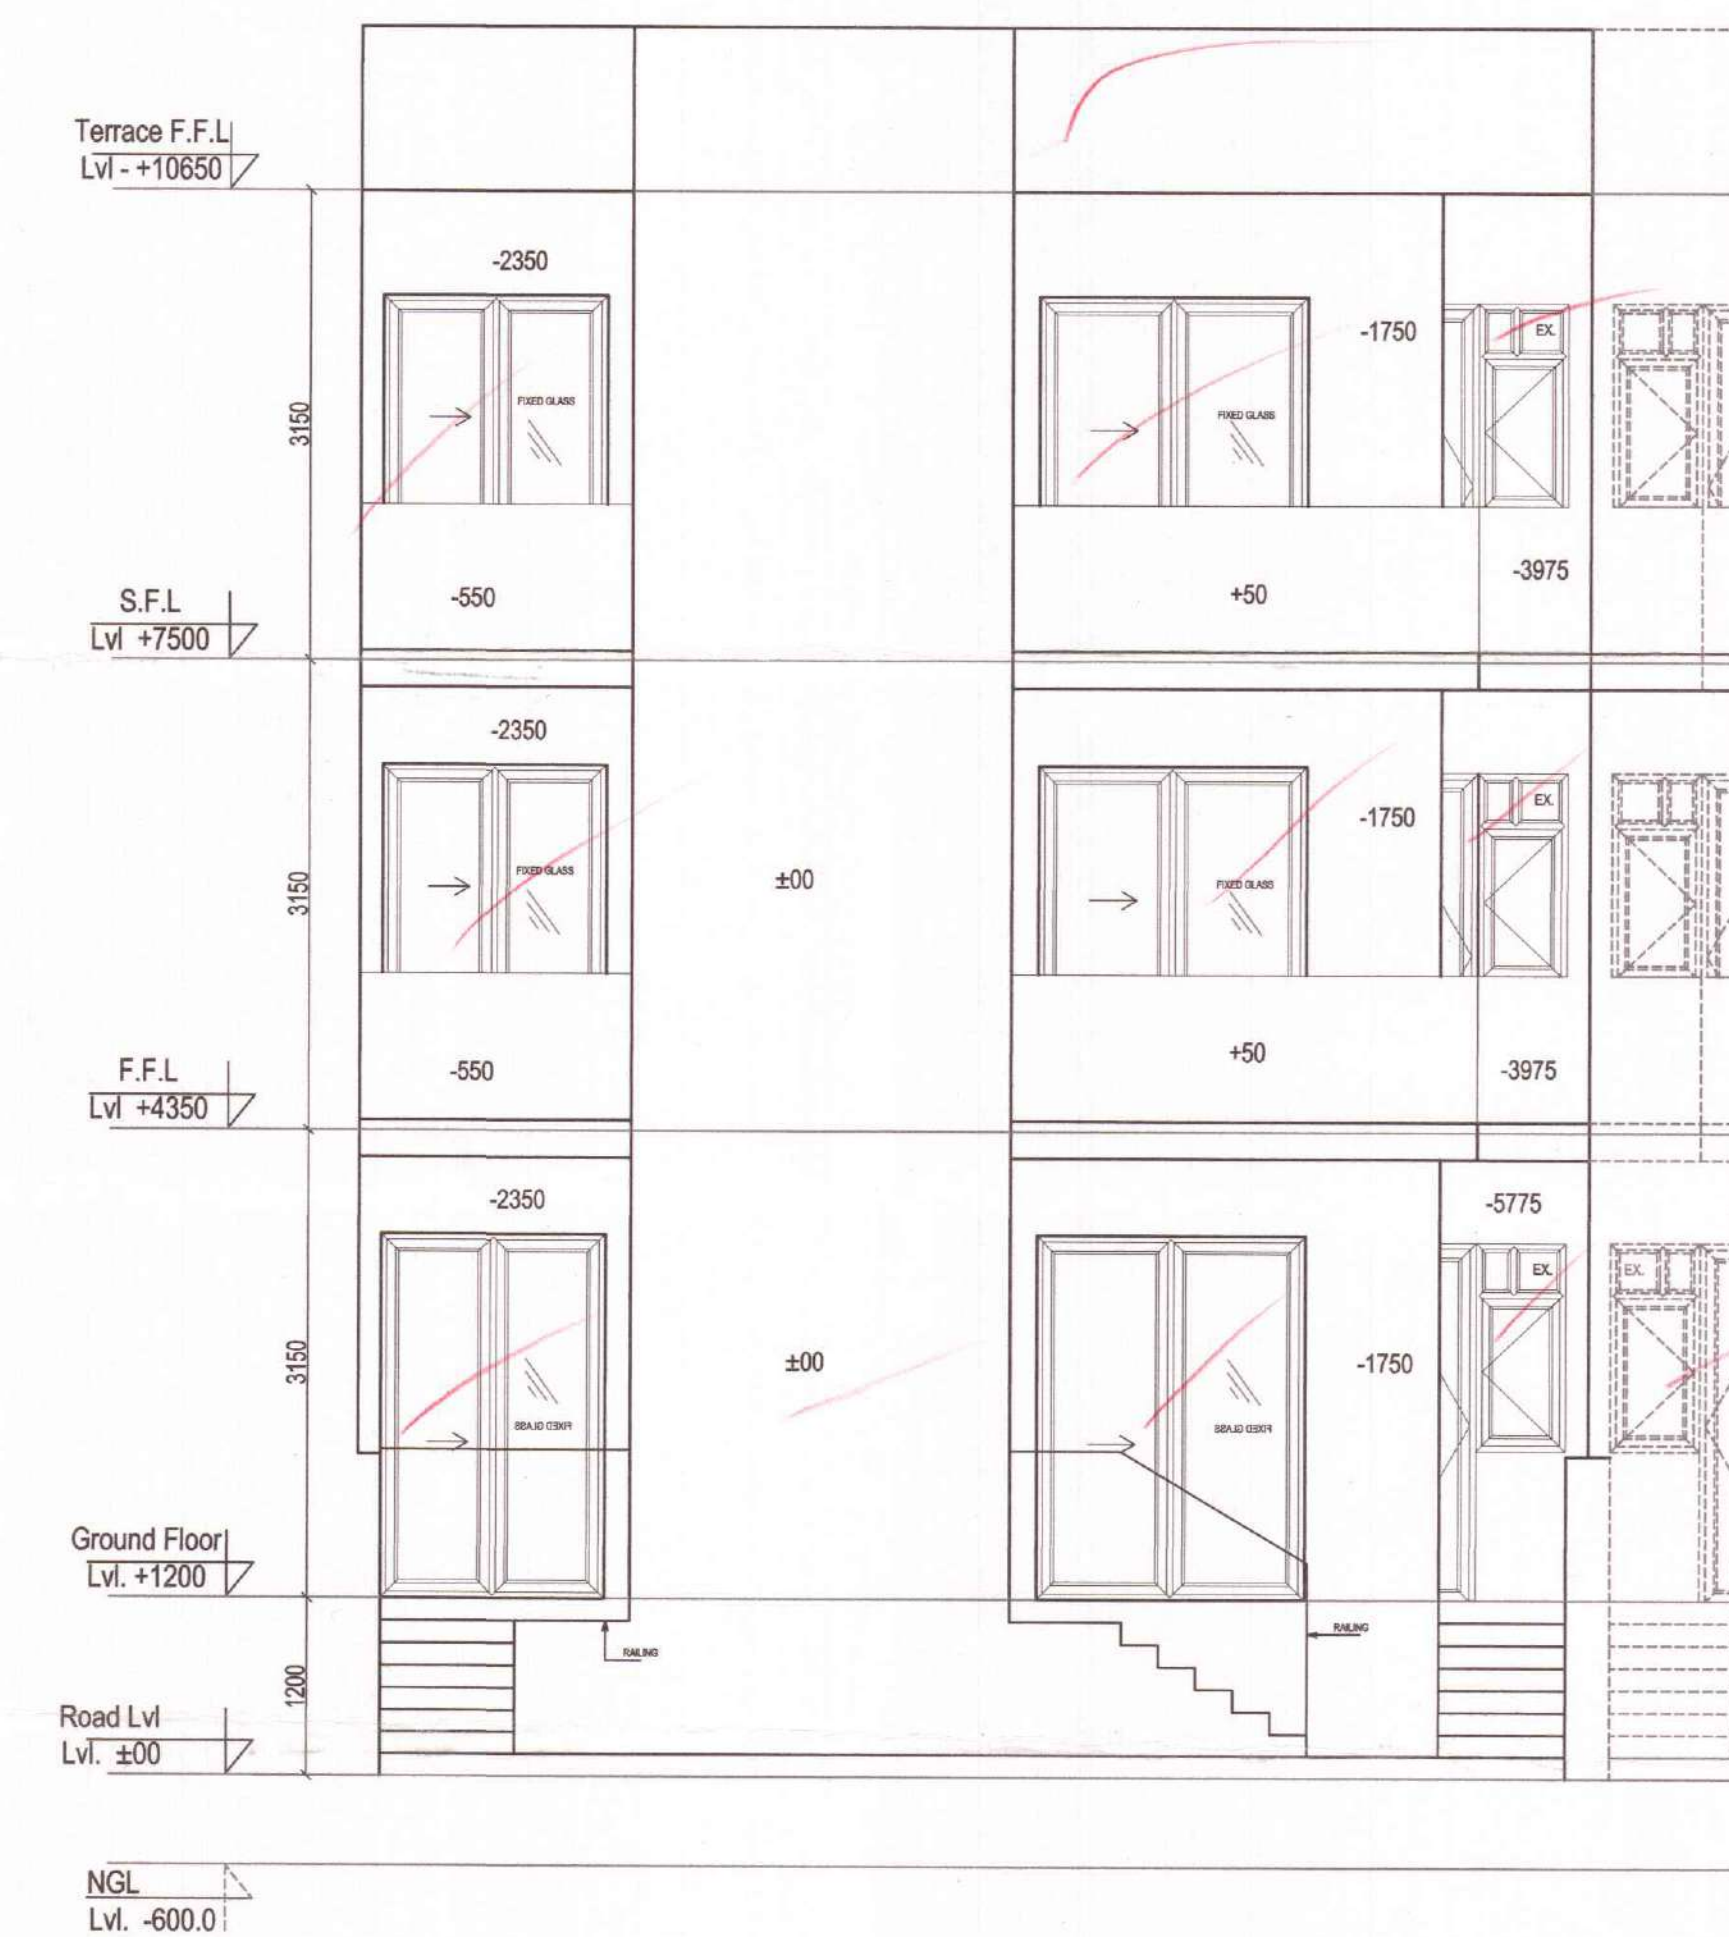

SUBMISSION DRAWING

PROJECT : PROPOSED RESIDENTIAL BUILDING PLANS FOR MENTIONED PLOT NUMBERS LOCATED IN RESIDENTIAL PLOTTED COLONY MEASURING 128.4583 ACRES IN SECTOR 29,30,32 AND 33, TEHSIL SOHANA DISTT. GURGAON, HARYANA

OWNER NAME :

ST. PATRICKS REALTY PRIVATE LIMITED

Office:- 3rd Floor, Tower D, Global Business Park, M G Road, Gurgaon
Email: rakesh.malhotra@centralpark.in

DRAWING TITLE :

180 SQ.YD-TYPE-05
SECTIONS AND ELEVATIONS

DRAWING VALID FOR
PLOT NUMBERS

D61,D63,D65,D67,D69,D121,
D123,D125,D181,D183,D185,
D187,D189,D191,D193,D195,
D200,D284,D286,D288,D290,
D292,D294,D296,D298,D300,
D302,D306,D308,D310,D312,
D314,D316,D318,D320,
D342,D344,D346,D348
(PLOTS MARKED IN KEY PLAN)

GPM
ARCHITECTS
& PLANNERS


GIAN P. MATHUR AND ASSOCIATES (P) LTD.
C - 55, East Of Kailash, New Delhi-110065
T : 46599599 I F 46599512
E : gpmcp3@gmail.com I W : www.gpmindia.com

DRAWING NO. -CP3/TP/IF/180-05/04

OWNER'S SIGN
For St. Patricks Realty Pvt. Ltd.
Authorised Signatory

ARCHITECT'S SIGN

GIAN P. MATHUR
B.Arch., I.I.T. Kharagpur
CA No. 60/5769

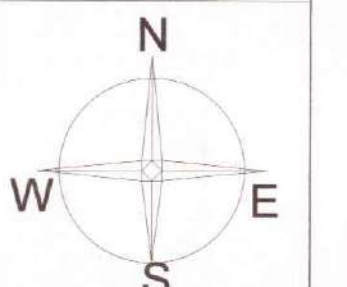

RECOMMENDED FOR SANCTION
PLOT No. 180, 181, 182, 183, 185, 187, 189, 191, 193, 195, 200, 284, 286, 288, 290, 292, 294, 296, 298, 300, 302, 306, 308, 310, 312, 314, 316, 318, 320, 342, 344, 346, 348
0.80 Acre / 39 Nos of Plots
ATP
PA
SD
JD
AD

NOTE: USE OF SINGLE SERVICE SHAFT BETWEEN TWO PLOTS.

Section Y1-Y1'