







GROUND FLOOR PLAN



BLOCK-D

SUBMISSION DRAWING

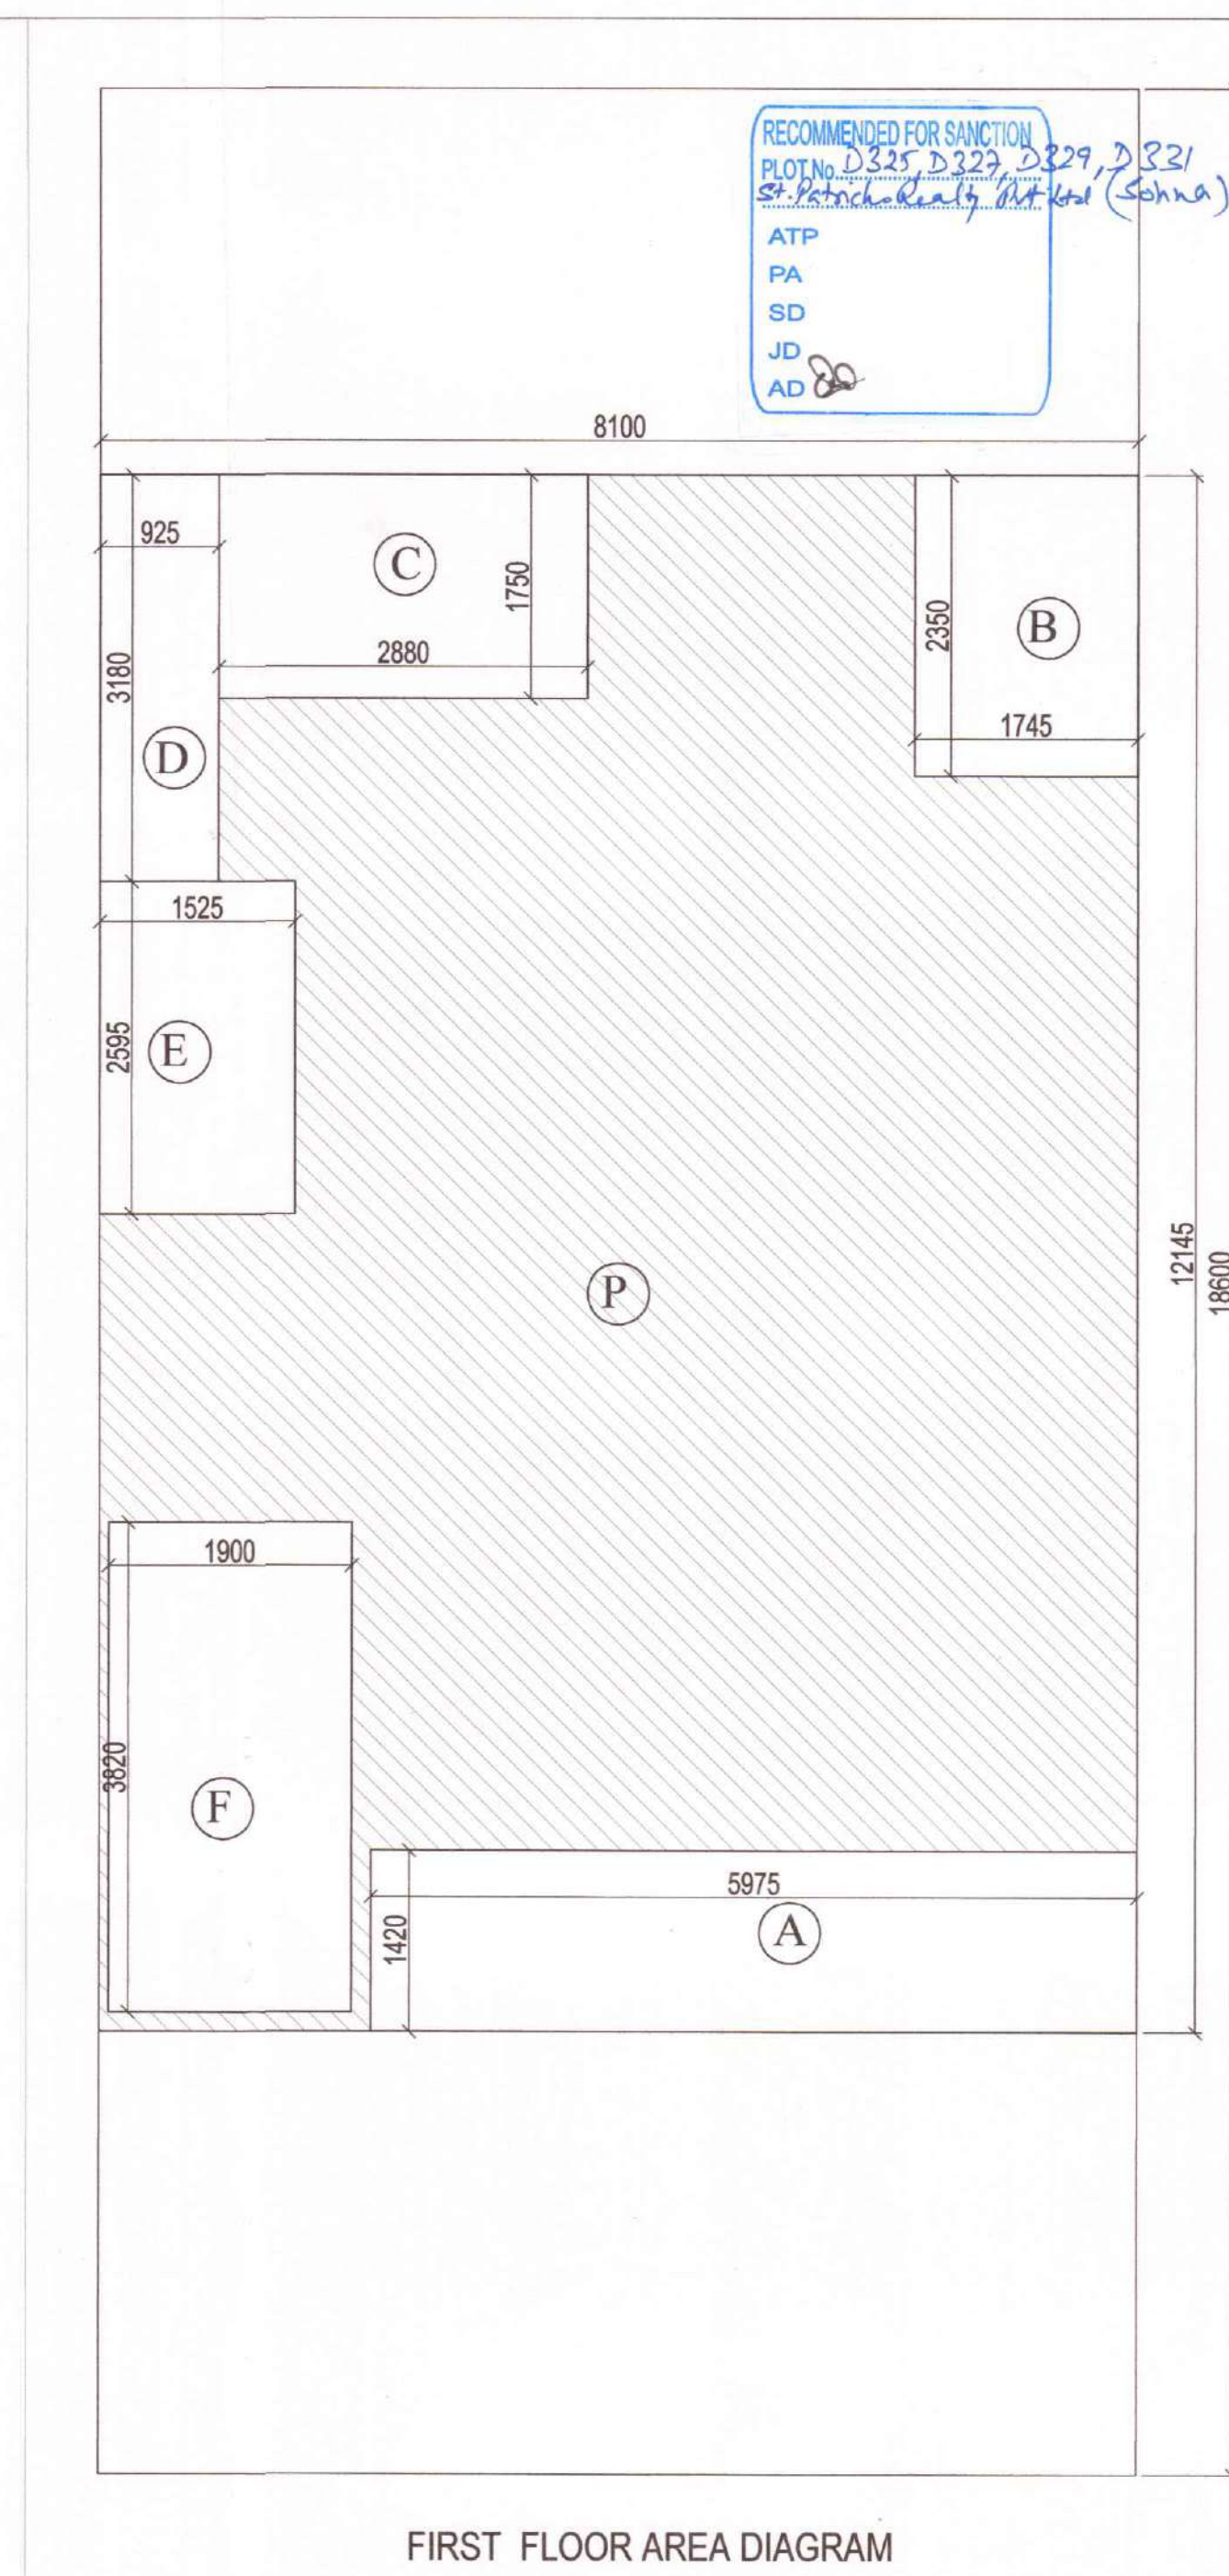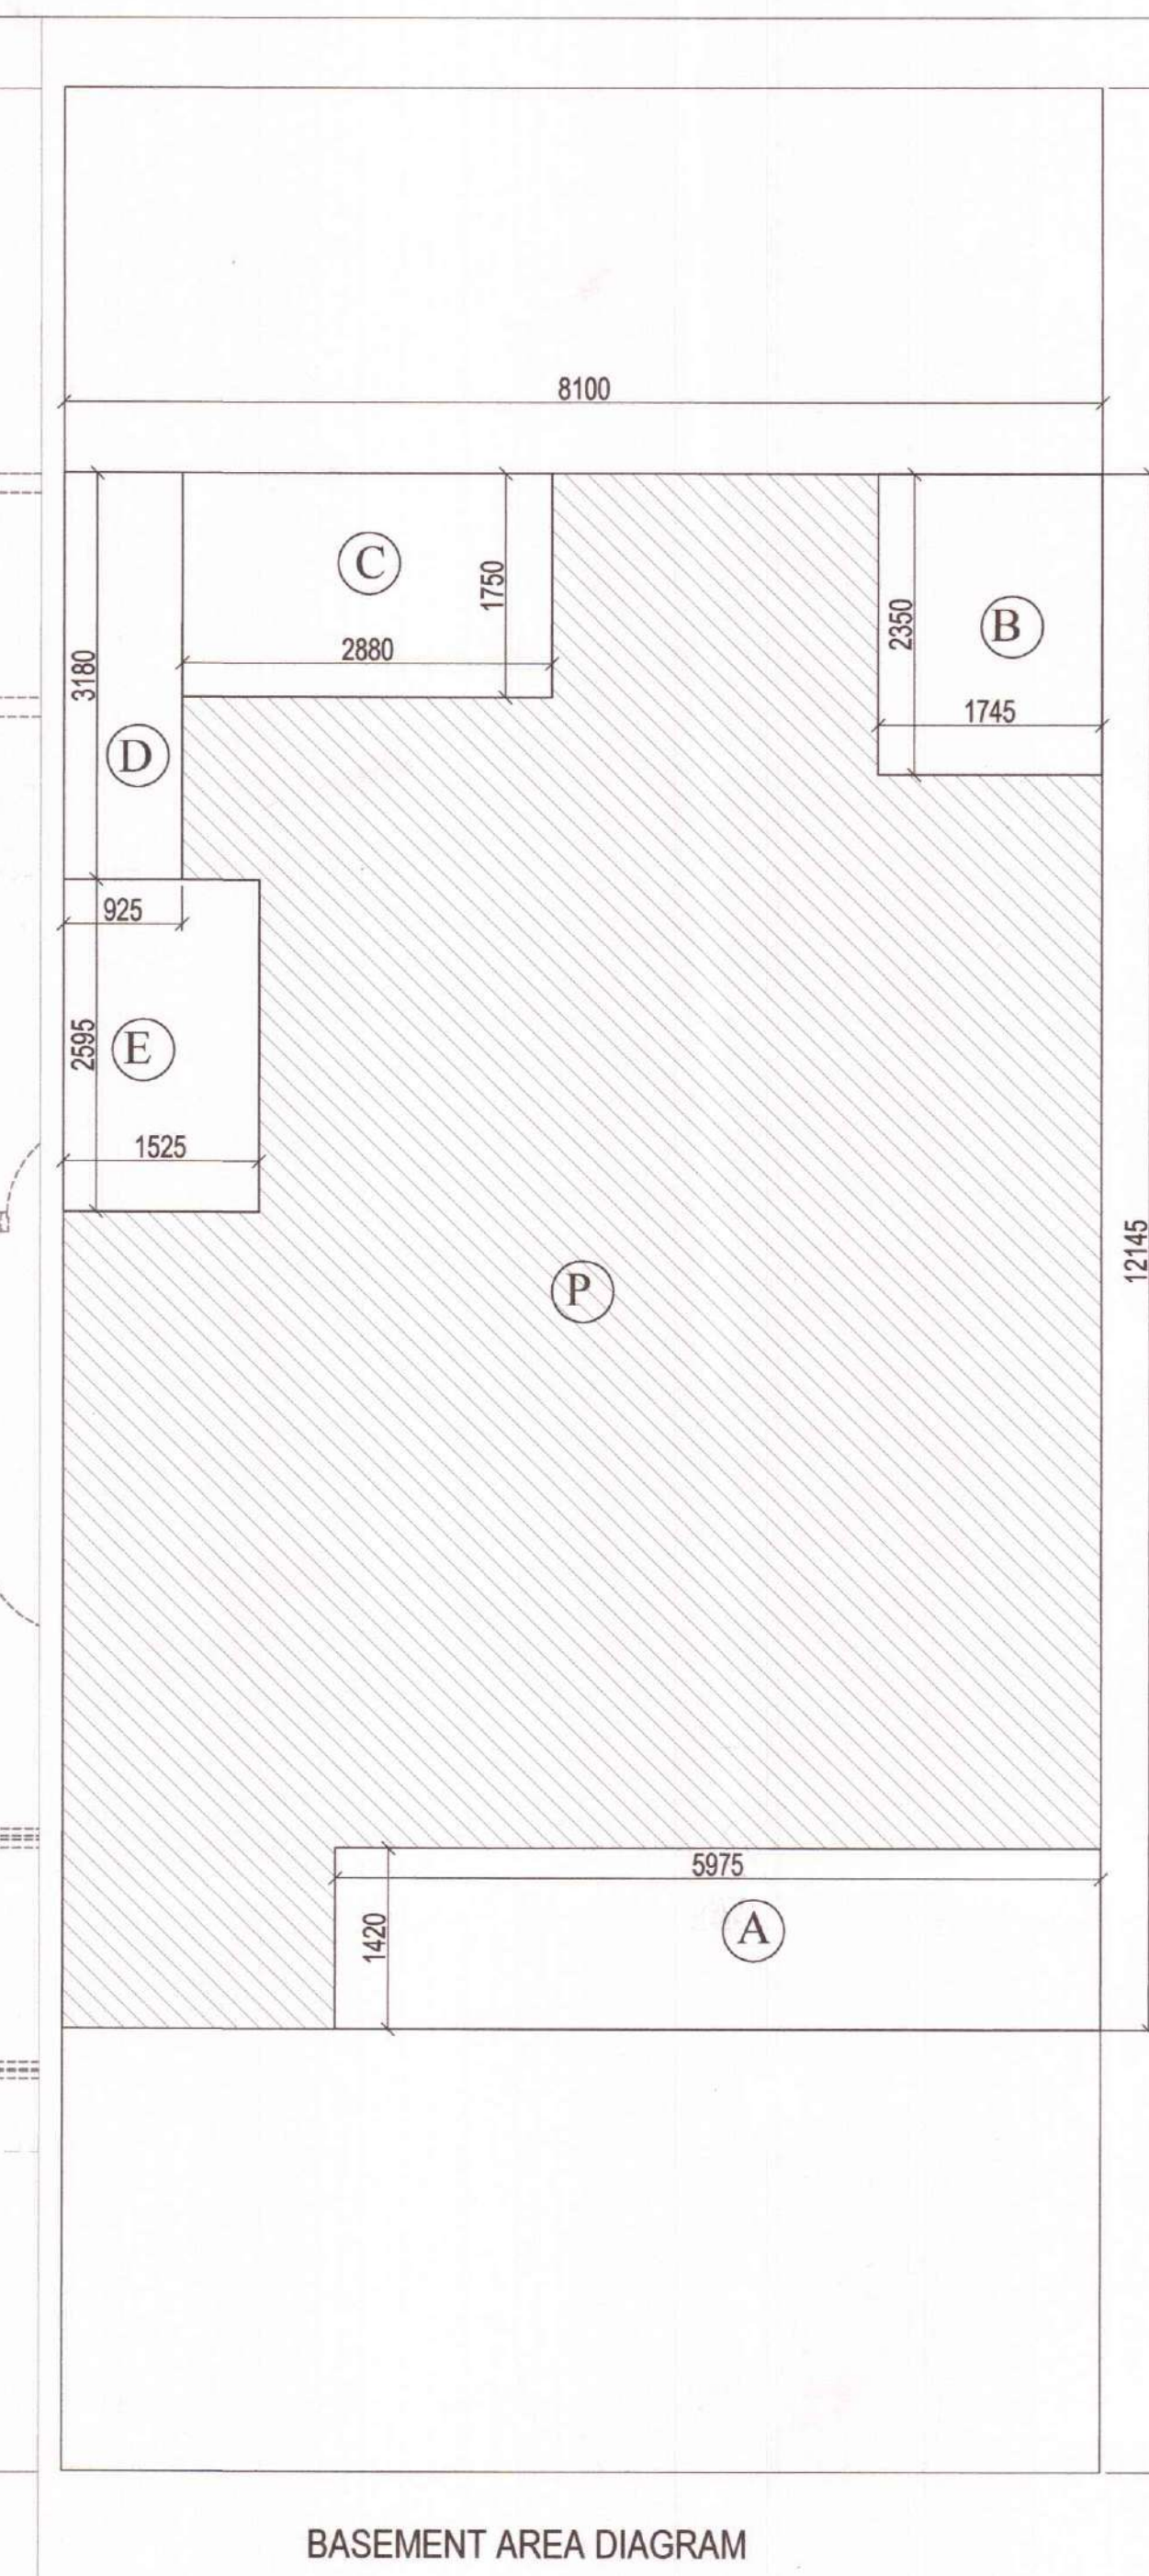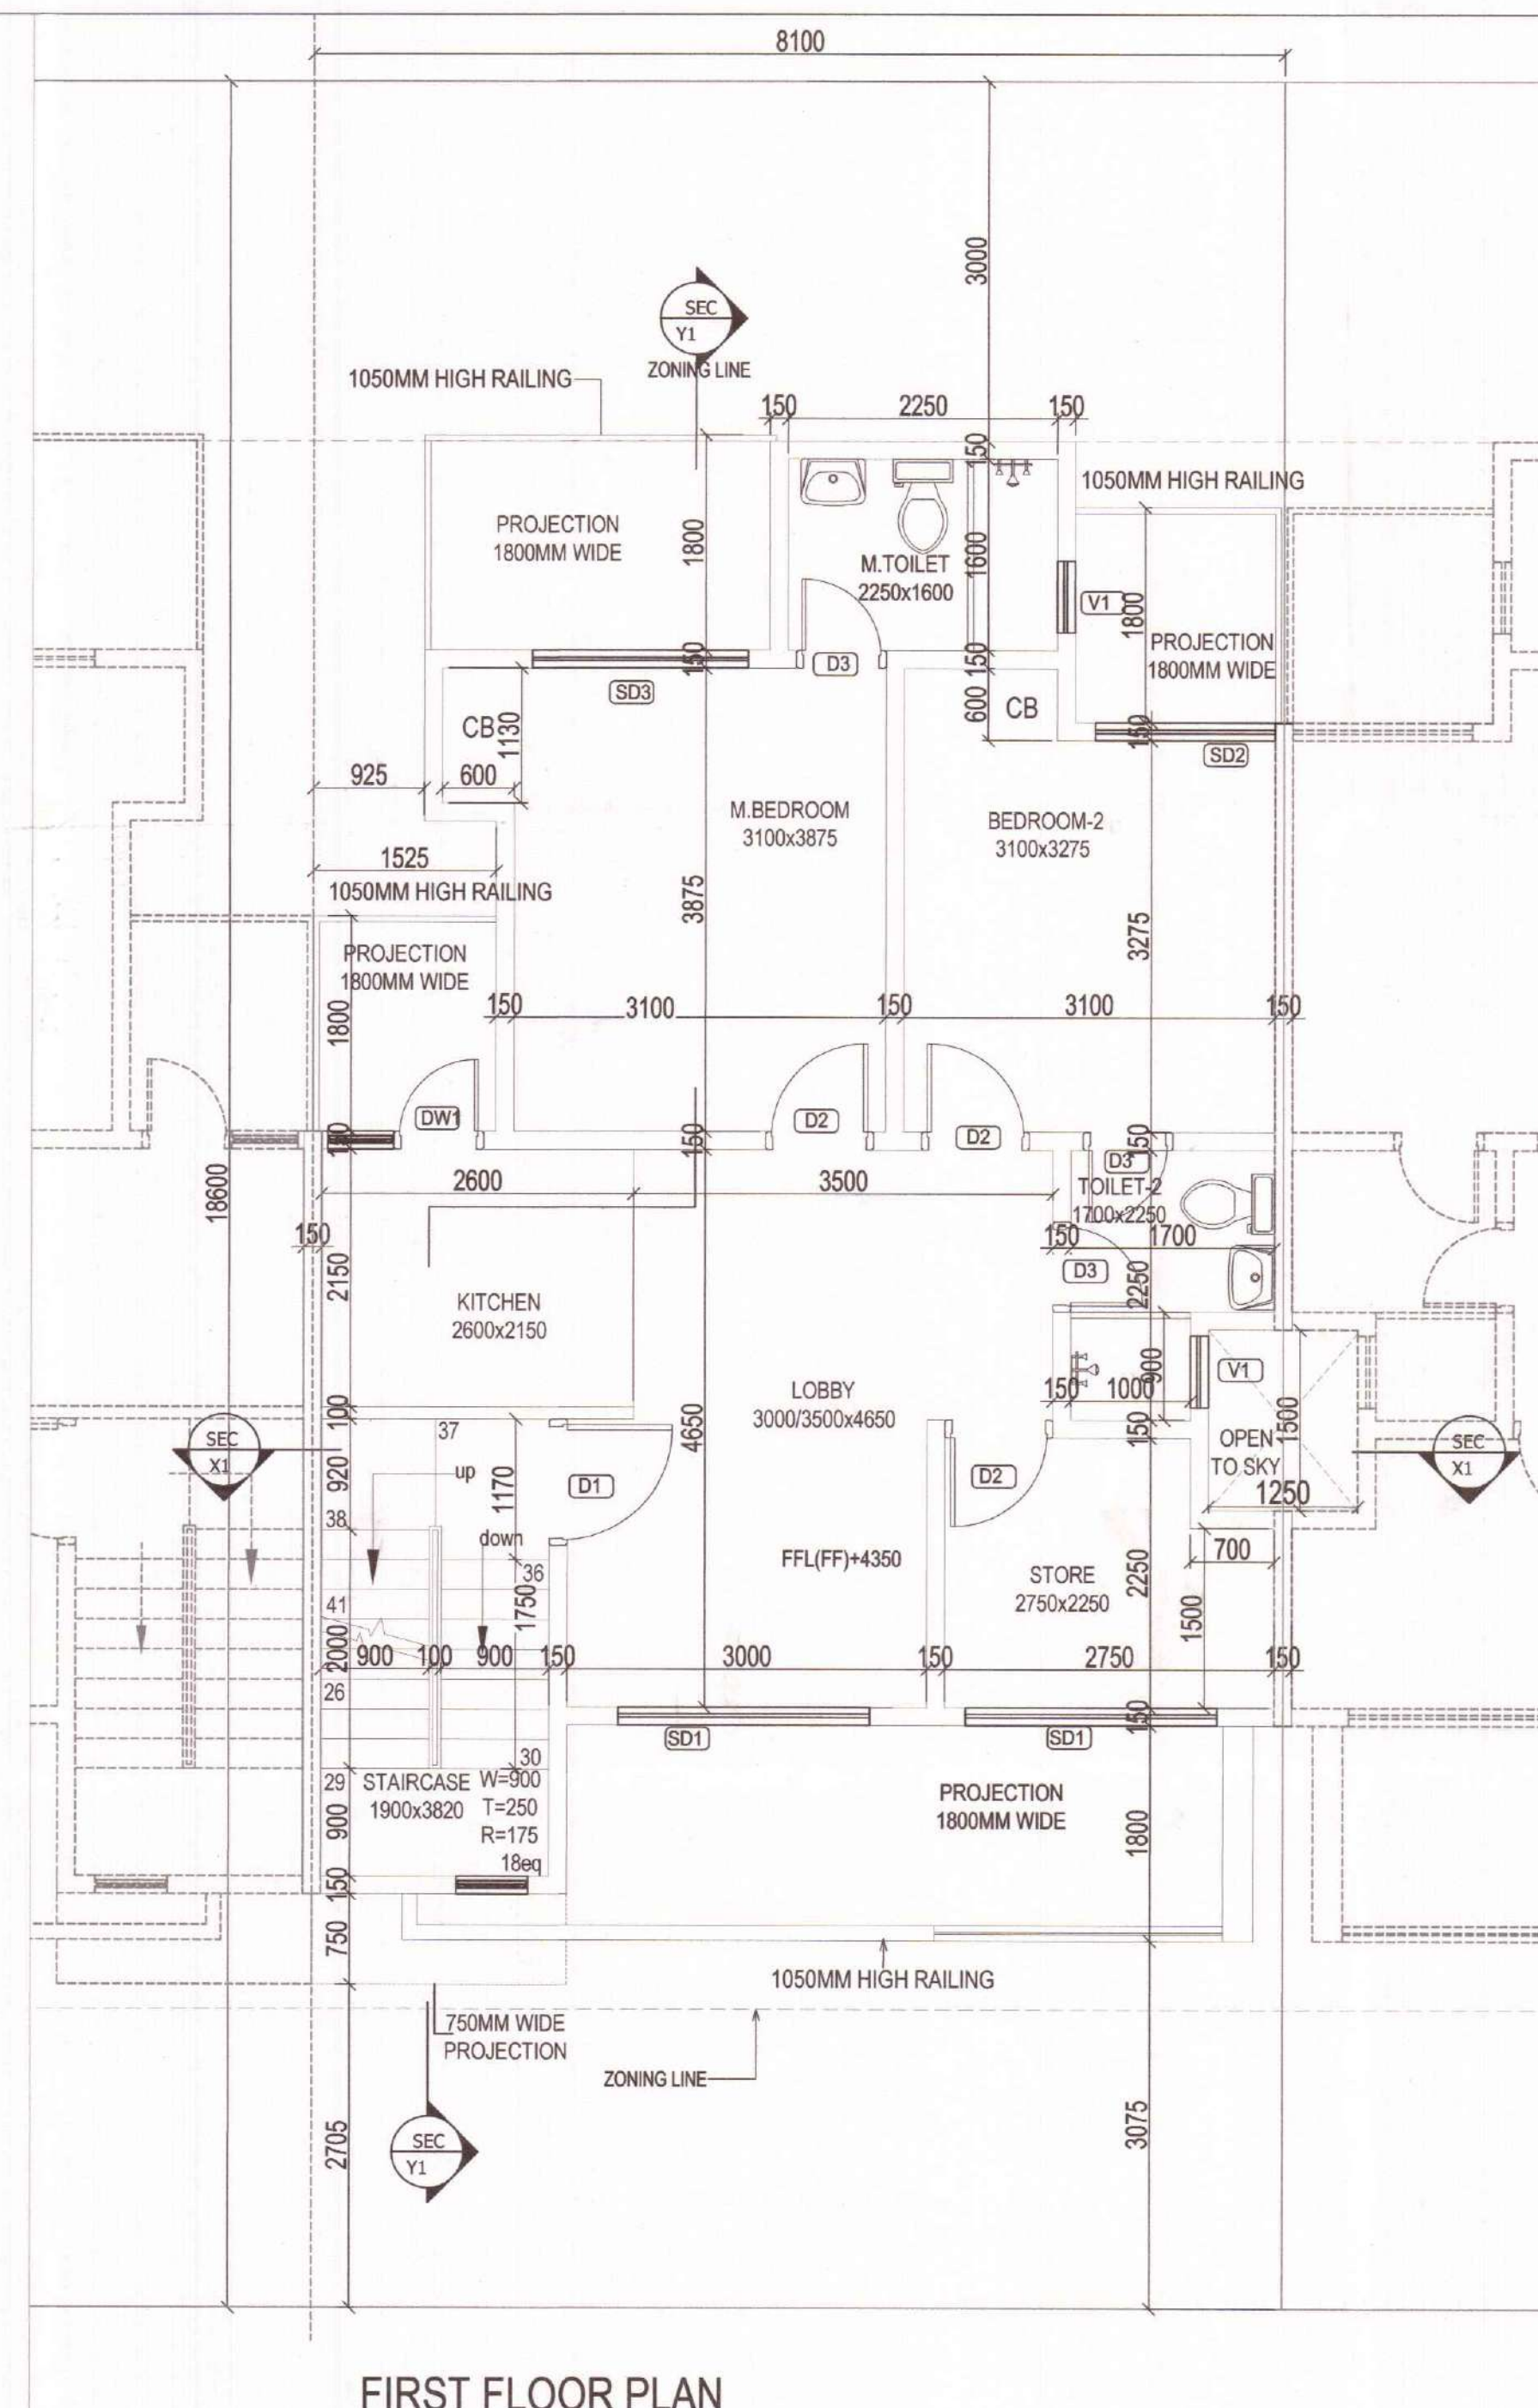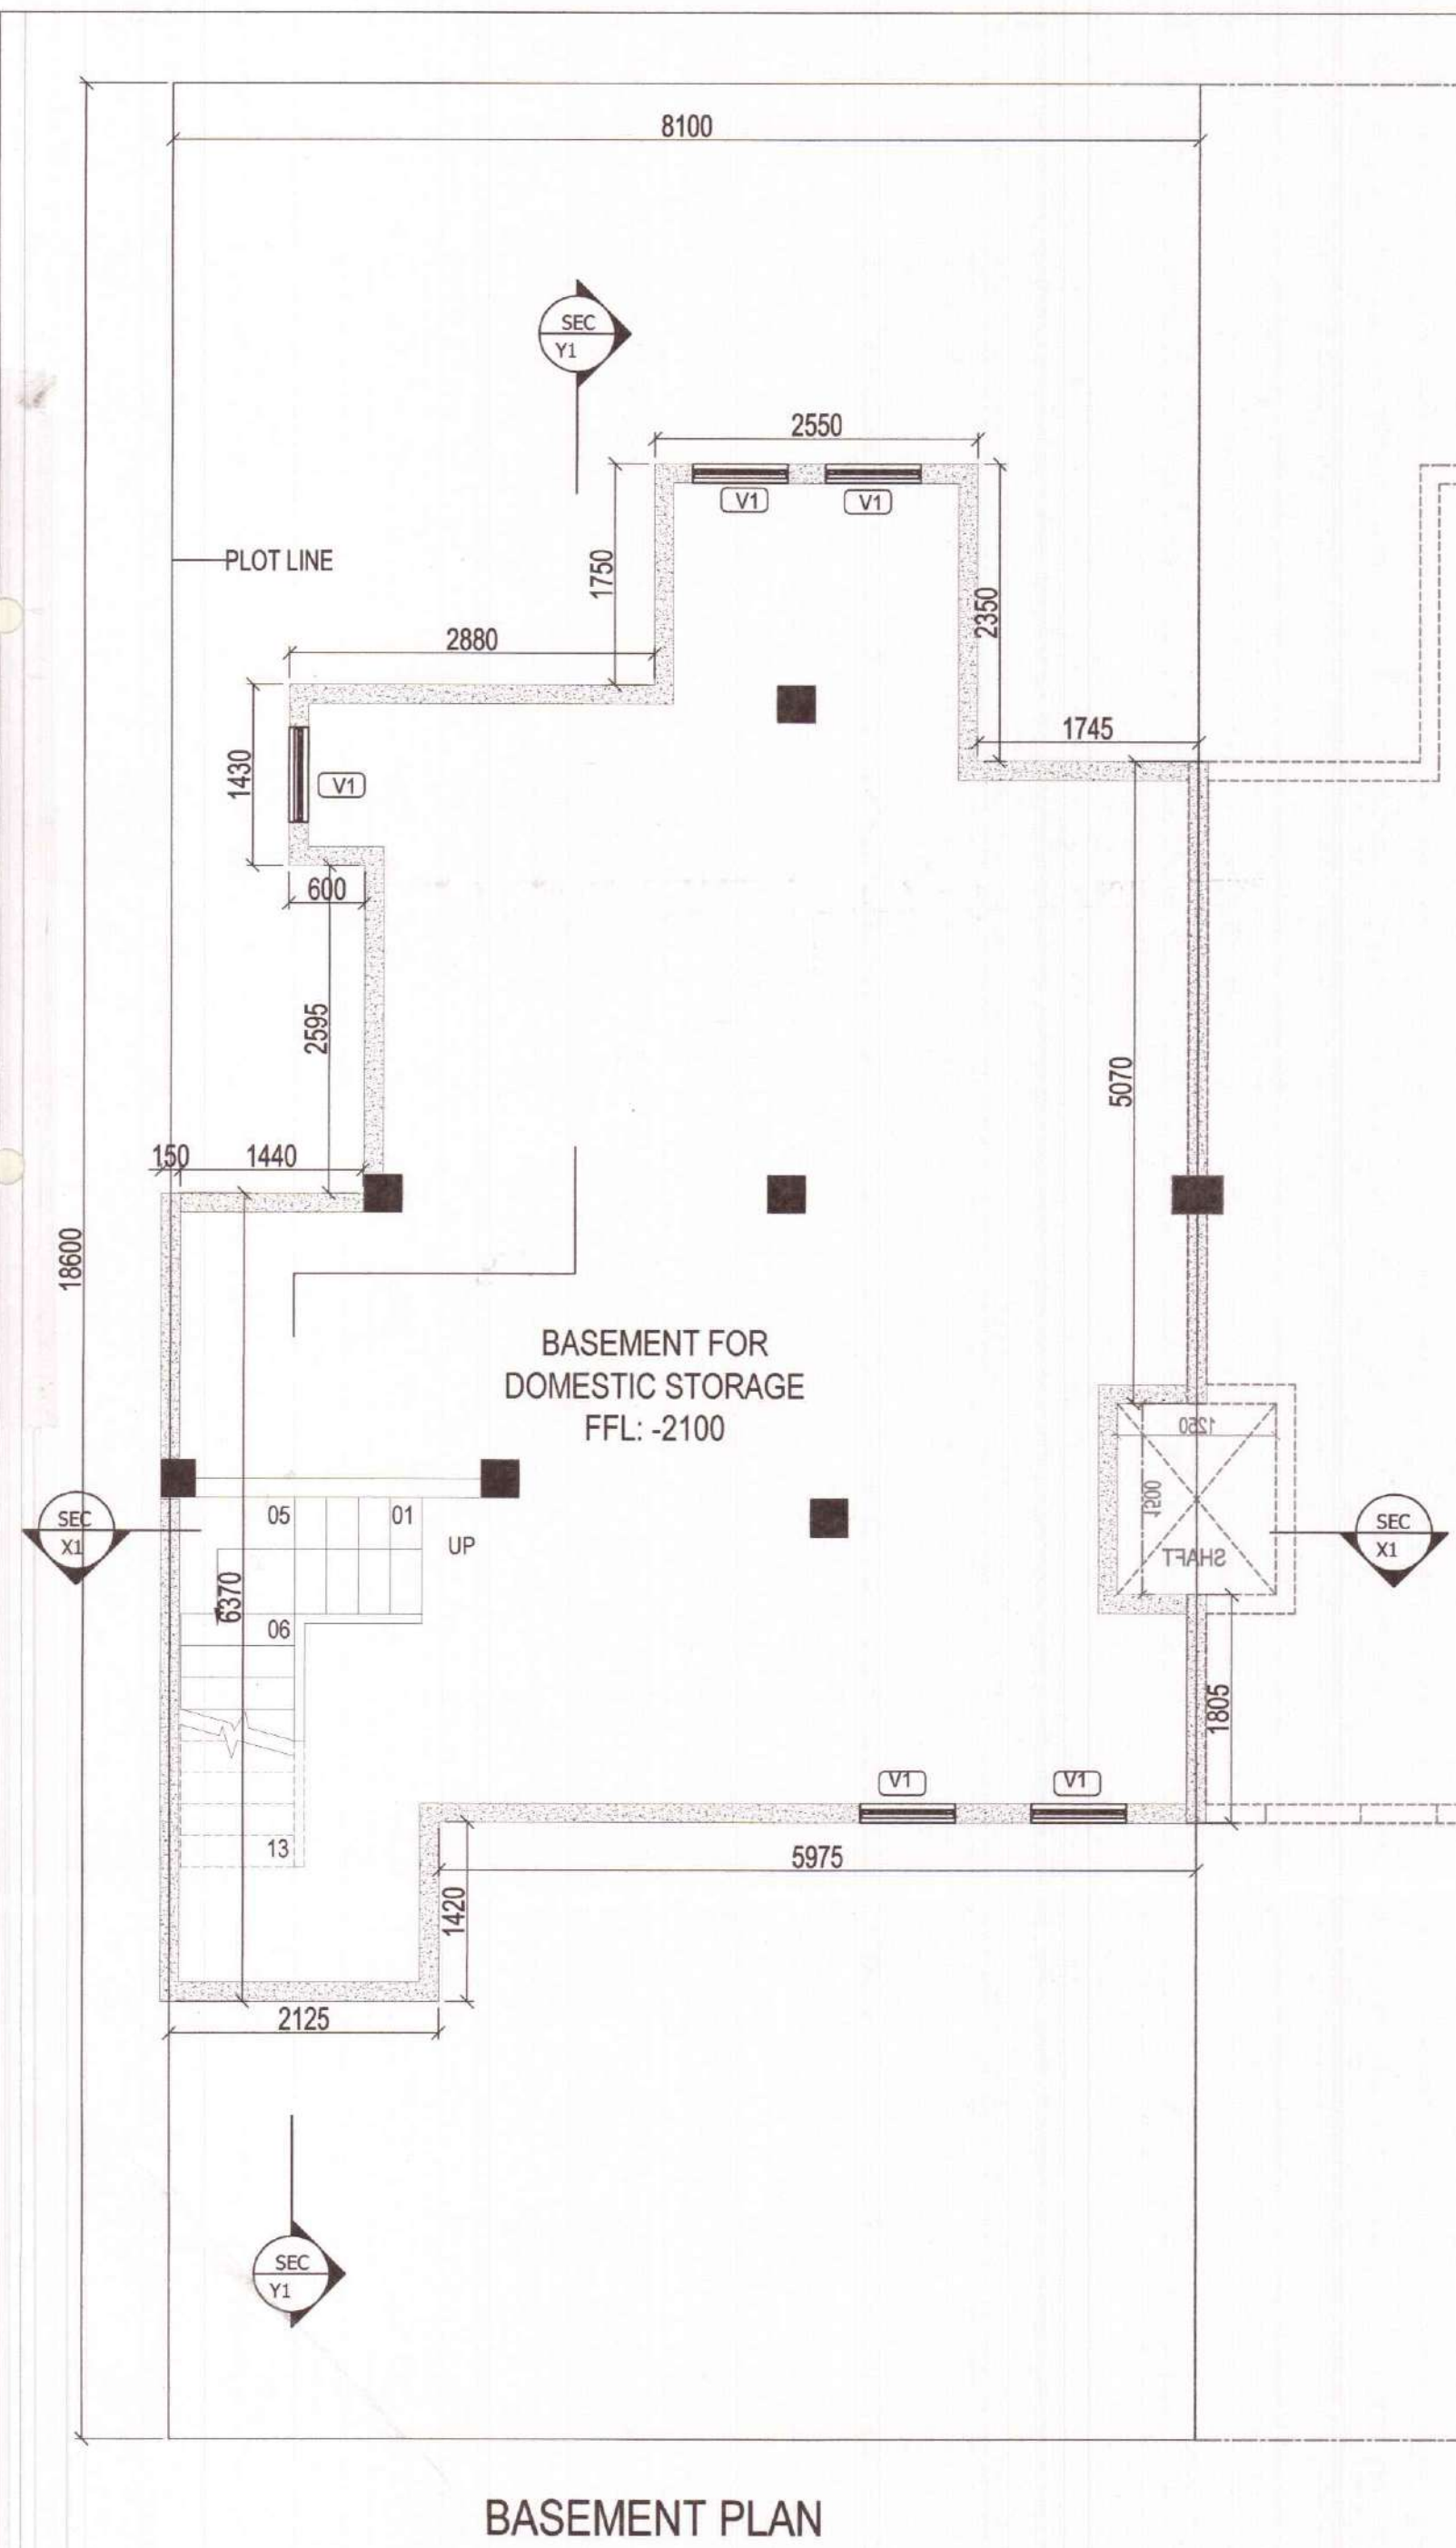

COVERED AREA OF BASEMENT									
PARTICULARS									
P	=	8.100	X	12.145	X	1	=	98.375	SQ.M
DEDUCTION									
A	=	5.975	X	1.420	X	1	=	8.485	SQ.M
B	=	1.745	X	2.350	X	1	=	4.101	SQ.M
C	=	2.880	X	1.750	X	1	=	5.040	SQ.M
D	=	0.925	X	3.180	X	1	=	2.942	SQ.M
E	=	1.525	X	2.595	X	1	=	3.957	SQ.M
						TOTAL		24.525	SQ.M
COVERED AREA OF BASEMENT							=	73.850	SQ.M

FAR AREA OF FIRST FLOOR									
AREA OF BLOCK	=	8.100	X	12.145	X	1	=	98.375	SQ.M
DEDUCTION									
A	=	5.975	X	1.420	X	1	=	8.485	SQ.M
B	=	1.745	X	2.350	X	1	=	4.101	SQ.M
C	=	2.880	X	1.750	X	1	=	5.040	SQ.M
D	=	0.925	X	3.180	X	1	=	2.942	SQ.M
E	=	1.525	X	2.595	X	1	=	3.957	SQ.M
F (STAIRCASE)	=	1.900	X	3.820	X	1	=	7.258	SQ.M
TOTAL DEDUCTION								31.783	SQ.M
FAR AREA OF FIRST FLOOR							=	66.592	SQ.M
COVERED AREA OF FIRST FLOOR (FAR+STAIRCASE)							=	73.850	SQ.M

DOOR WINDOW SCHEDULE				
S.NO	TYPE	SIZE (mm)	SILL(mm)	LINTEL
1	D1	1050X2100	-	2100
2	D2	900X2100	-	2100
3	D3	750X2100	-	2100
4	SD1	2100X2450	-	2800
5	SD2	1500X2450	-	2500
6	SD3	1800X2450	600(W)	2500
7	DW1	1300X2500	1050(W)	2500
8	V1	600X1100	1350	2600
9	V2	750X1410	2350	2700

SUBMISSION DRAWING

PROJECT :	PROPOSED RESIDENTIAL BUILDING PLANS FOR MENTIONED PLOT NUMBERS LOCATED IN RESIDENTIAL PLOTTED COLONY MEASURING 128.4583 ACRES IN SECTOR 29,30,32 AND 33, TEHSIL SOHANA DISTT. GURGAON, HARYANA
-----------	--

OWNER NAME : ST. PATRICKS REALTY PRIVATE LIMITED

Office:- 3rd Floor, Tower D, Global Business Park, M G Road, Gurgaon
Email: rakesh.malhotra@centralpark.in

DRAWING TITLE :
180 SQ.YD-TYPE-02
BASEMENT AND FIRST FLOOR PLAN WITH AREA CALCULATION

DRAWING VALID FOR
PLOT NUMBERS

D325, D327, D329, D331
(PLOTS MARKED IN KEY PLAN)


gpm
ARCHITECT
& PLANNER

GIAN P. MATHUR AND ASSOCIATES (P) LTD.
C - 55, East Of Kailash, New Delhi-110065
T : 46599599 | F 46599512
E: gpmcp3@gmail.com | W : www.gpmindia.com


OWNER'S SIGN
For St. Patricks Realty Pvt. Ltd.

ARCHITECT'S SIGN


GIAN P. MATHEUR
APPROPRIATE
B.Arch., M.C.A., L.A.
Co. No. 8000000

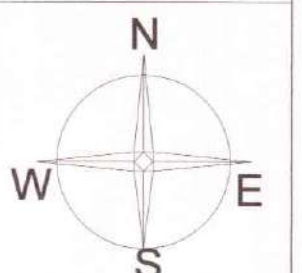


RECOMMENDED FOR SANCTION
 PLOT No. D325, D327, D329, D331
 Ch. Patricks Realty Pvt. Ltd. (Sohna)
 ATP
 PA
 SD
 JD
 AD

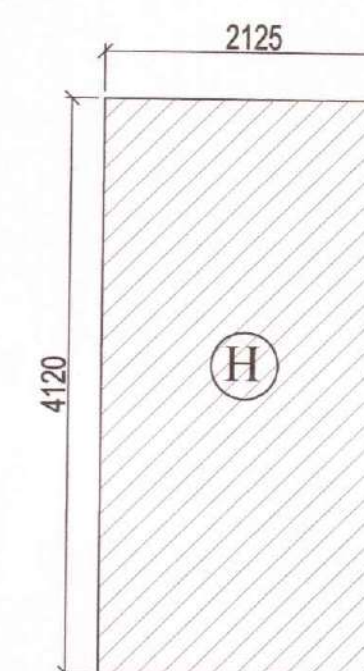


MUMTY AREA DIAGRAM

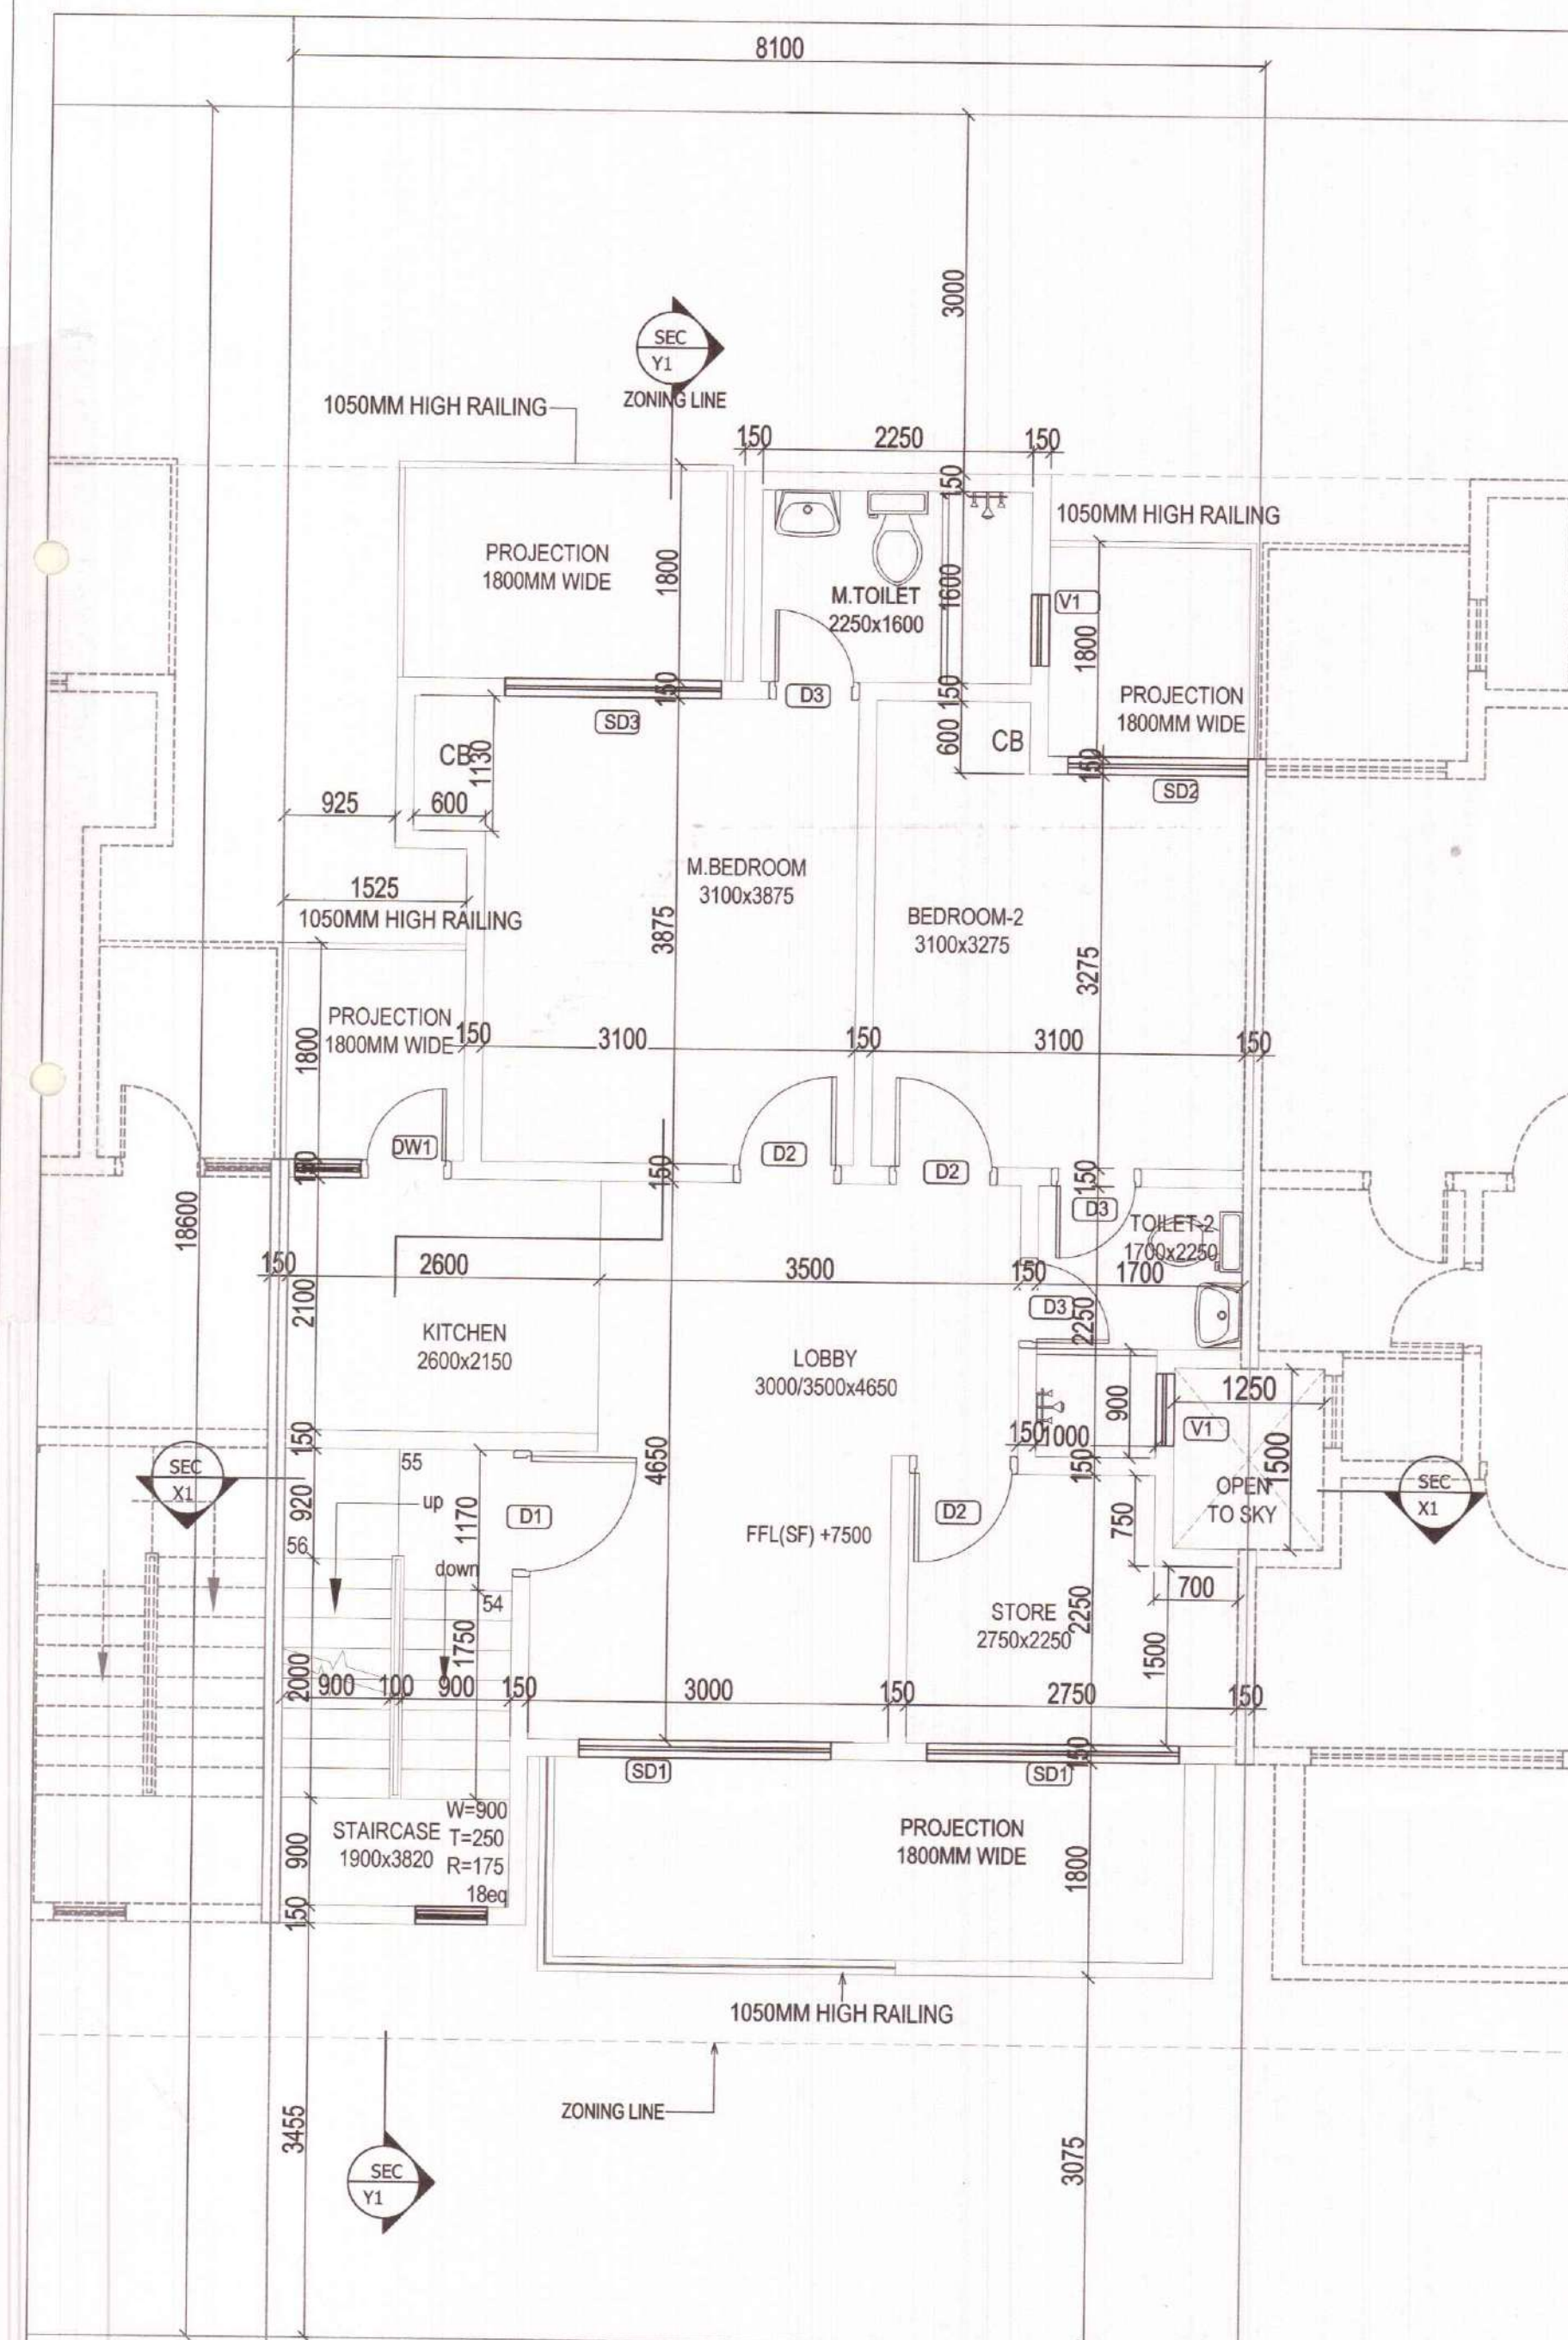

SECOND FLOOR PLAN

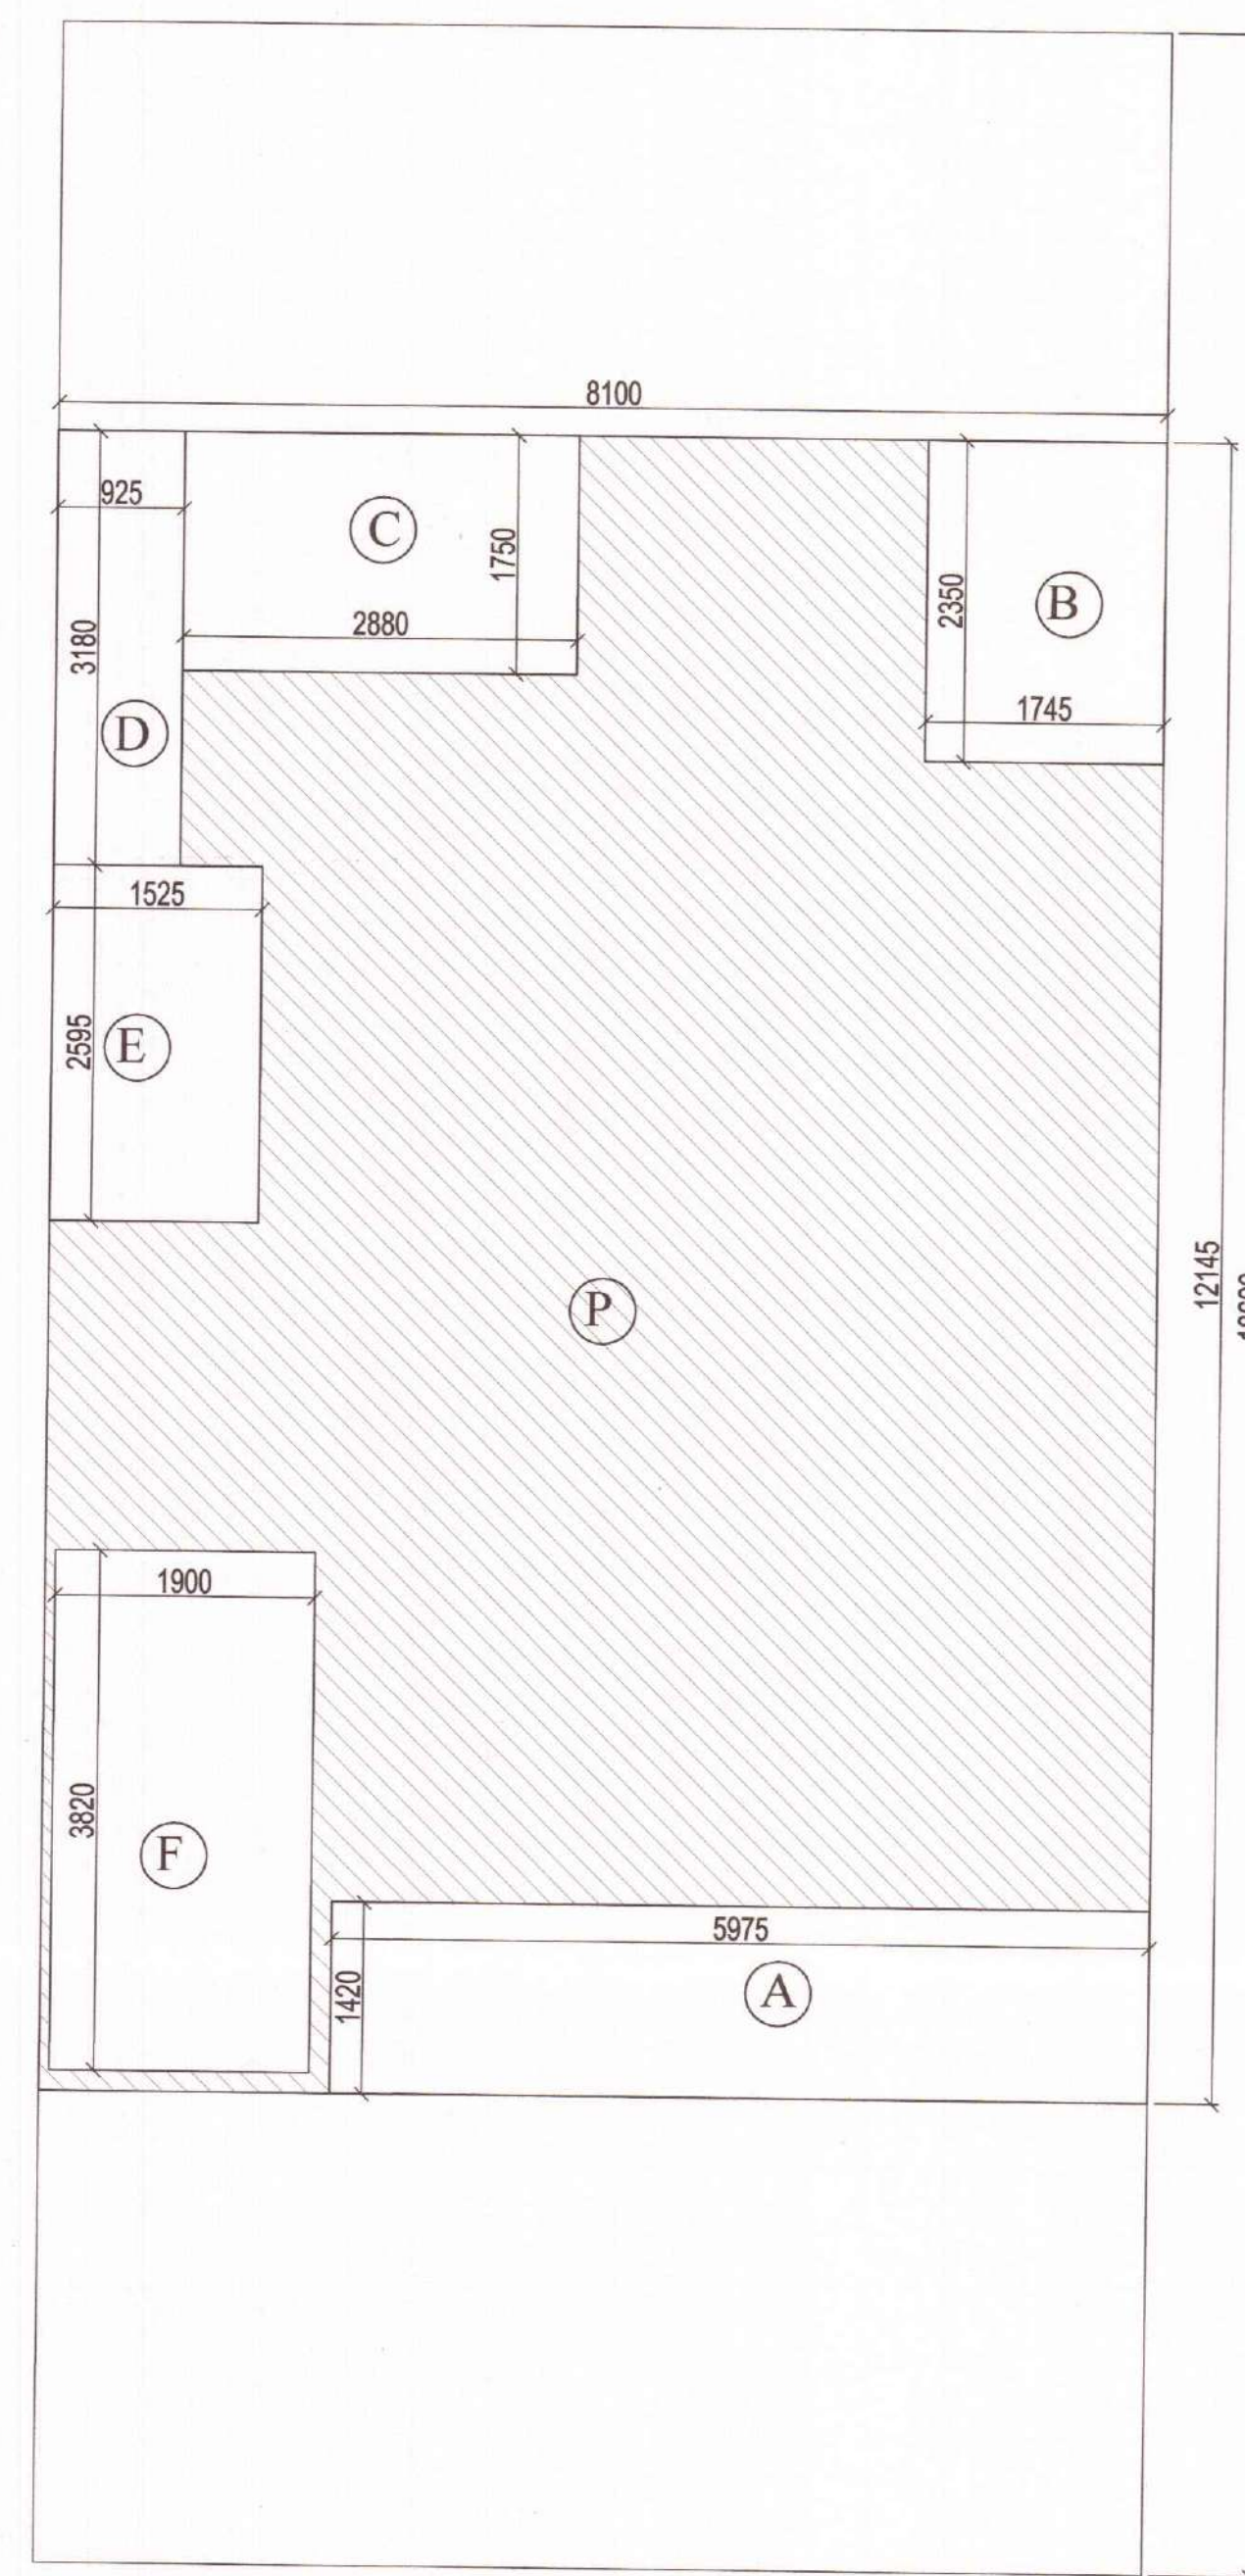

SECOND FLOOR AREA DIAGRAM

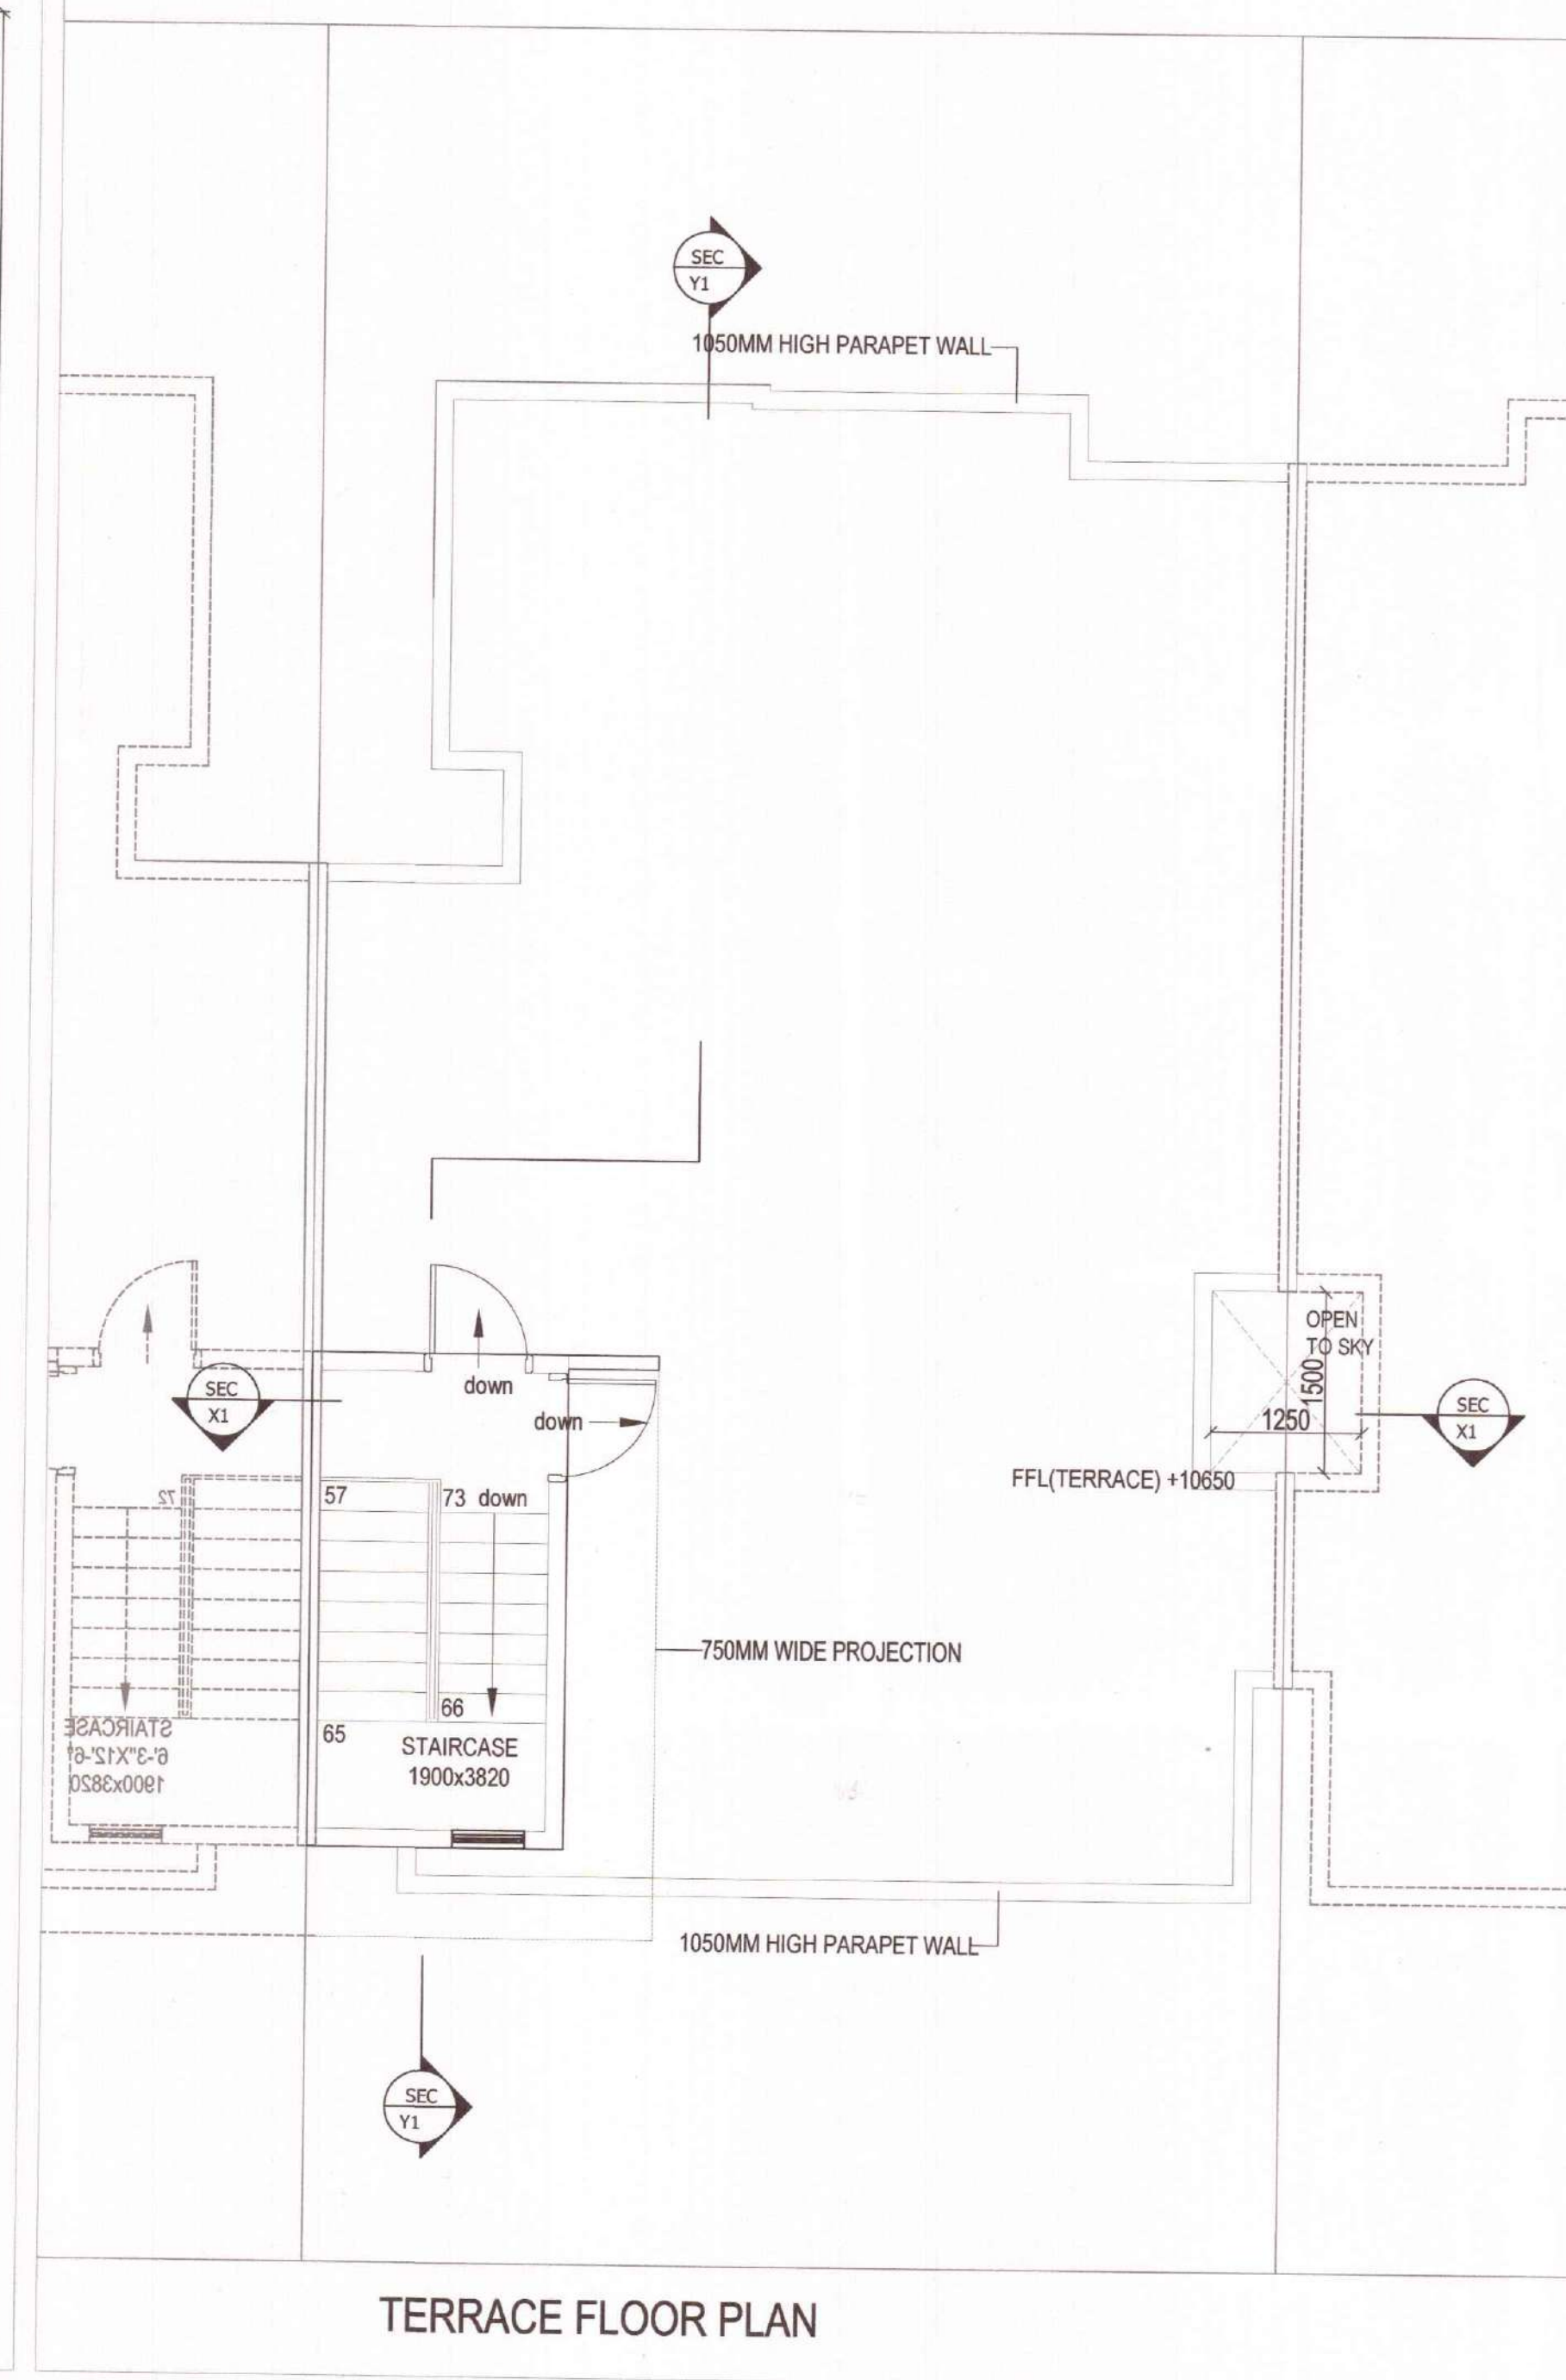

TERRACE FLOOR PLAN

FAR AREA OF SECOND FLOOR									
AREA OF BLOCK									
P	=	8.100	X	12.145	X	1	=	98.375	SQ.M.
DEDUCTION									
A	=	5.975	X	1.420	X	1	=	8.485	SQ.M.
B	=	1.745	X	2.350	X	1	=	4.101	SQ.M.
C	=	2.880	X	1.750	X	1	=	5.040	SQ.M.
D	=	0.925	X	3.180	X	1	=	2.942	SQ.M.
E	=	1.525	X	2.595	X	1	=	3.957	SQ.M.
F (STAIRCASE)	=	1.900	X	3.820	X	1	=	7.258	SQ.M.
TOTAL DEDUCTION								31.783	SQ.M.
FAR AREA OF SECOND FLOOR								66.592	SQ.M.
COVERED AREA OF SECOND FLOOR (FAR+STAIRCASE)								73.850	SQ.M.
MUMTY/MACHINE ROOM AREA									
H	=	2.125	X	4.120	X	1	=	8.755	SQ.M.

DOOR WINDOW SCHEDULE					
S.NO.	TYPE	SIZE (mm)	SILL (mm)	UNITE (mm)	
1	D1	1050X2100	-	2100	
2	D2	900X2100	-	2100	
3	D3	750X2100	-	2100	
4	SD1	2100X2400	-	2600	
5	SD2	1500X2400	-	2600	
6	SD3	1800X2400	600(W)	2600	
7	DW1	1300X2400	1600(W)	2600	
8	V1	600X1100	1350	2600	
9	V2	750X1100	2300	2100	

SUBMISSION DRAWING
PROJECT : PROPOSED RESIDENTIAL BUILDING PLANS FOR MENTIONED PLOT NUMBERS LOCATED IN RESIDENTIAL PLOTTED COLONY MEASURING 128.4583 ACRES IN SECTOR 29,30,32 AND 33, TEHSIL SOHANA DISTT. GURGAON, HARYANA
OWNER NAME : ST. PATRICKS REALTY PRIVATE LIMITED
 Office:- 3rd Floor, Tower D, Global Business Park, M G Road, Gurgaon
 Email: rakesh.maihotra@centralpark.in
DRAWING TITLE : 180 SQ.YD-TYPE-02 SECOND AND MUMTY FLOOR PLAN WITH AREA CALCULATION

DRAWING VALID FOR PLOT NUMBERS
 D325, D327, D329, D331 (PLOTS MARKED IN KEY PLAN)

ARCHITECTS & PLANNERS
 GIAN P. MATHUR AND ASSOCIATES (P) LTD.
 C - 55, East Of Kailash, New Delhi-110065
 T : 46599599 | F 46599512
 E : gpmp3@gmail.com | W : www.gpmindia.com

DRAWING NO. -CP3/TP/IF/180-02/03 **SCALE** :- 1 :50




OWNER'S SIGN

ARCHITECT'S SIGN

For St. Patricks Realty Pvt. Ltd.,
(Signature)
 Authorised Signatory

GIAN P. MATHUR
 B.Arch., I.I.T. Delhi
 C.No. 80/5, 100



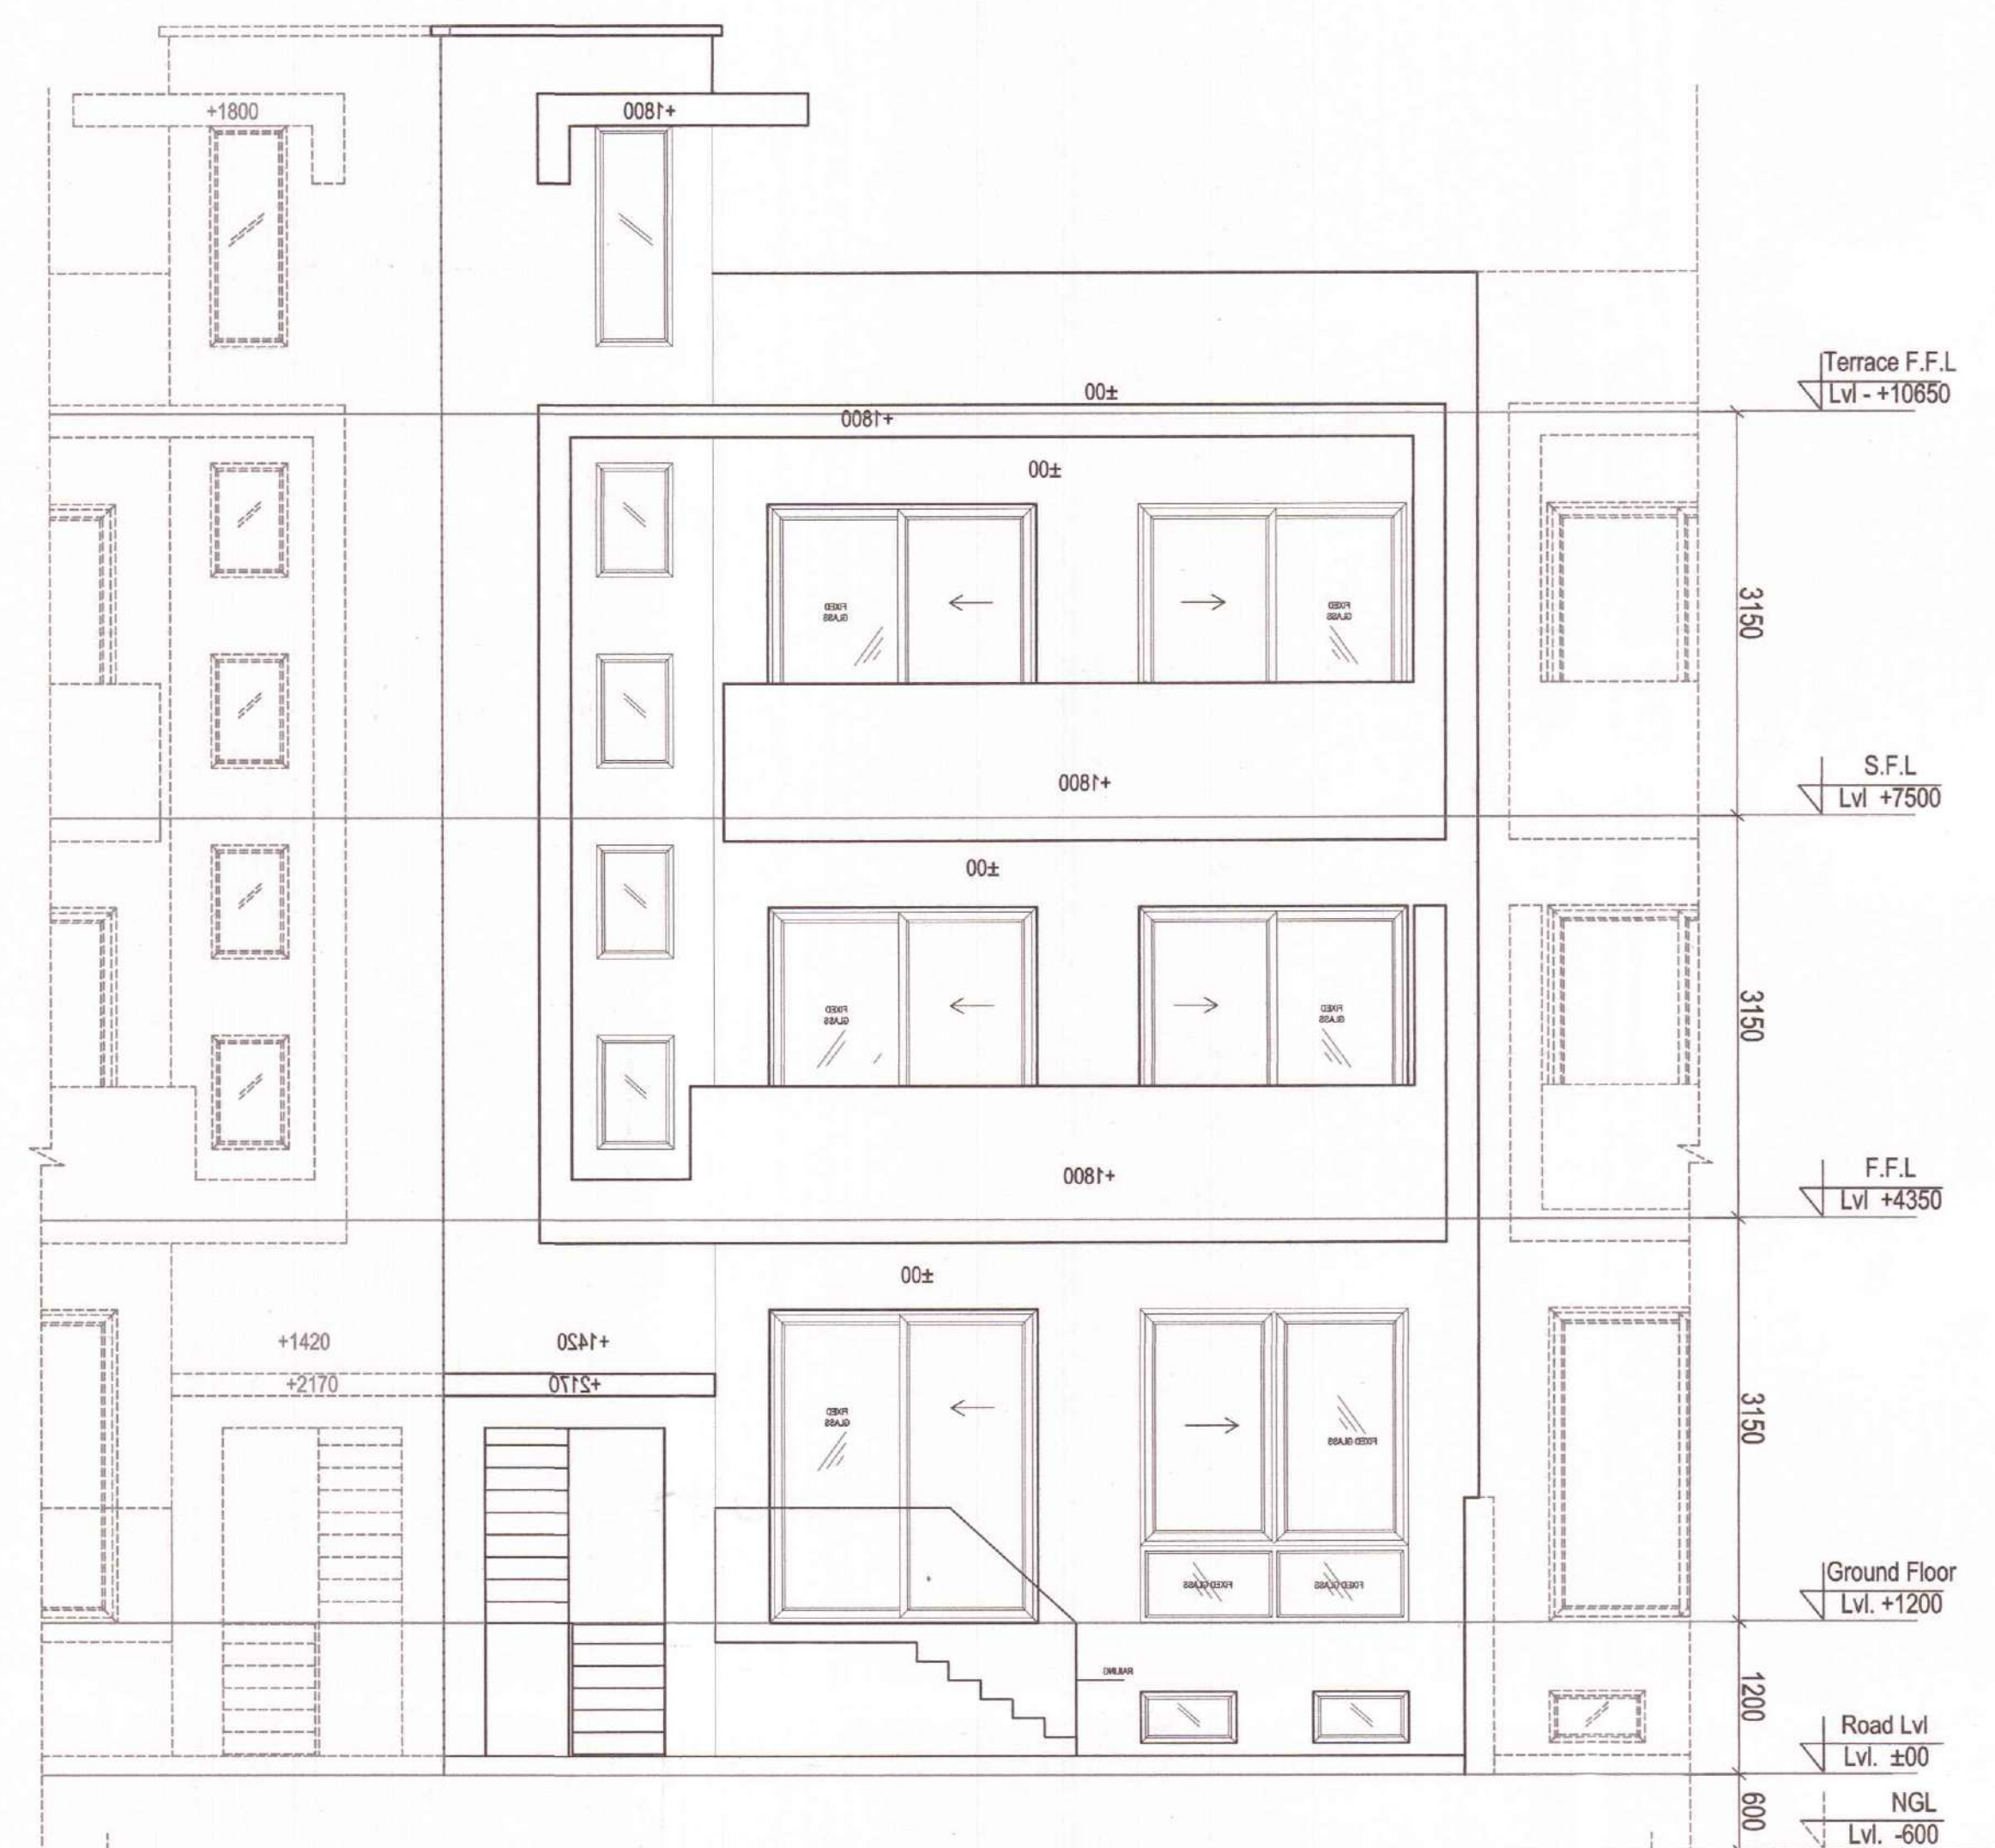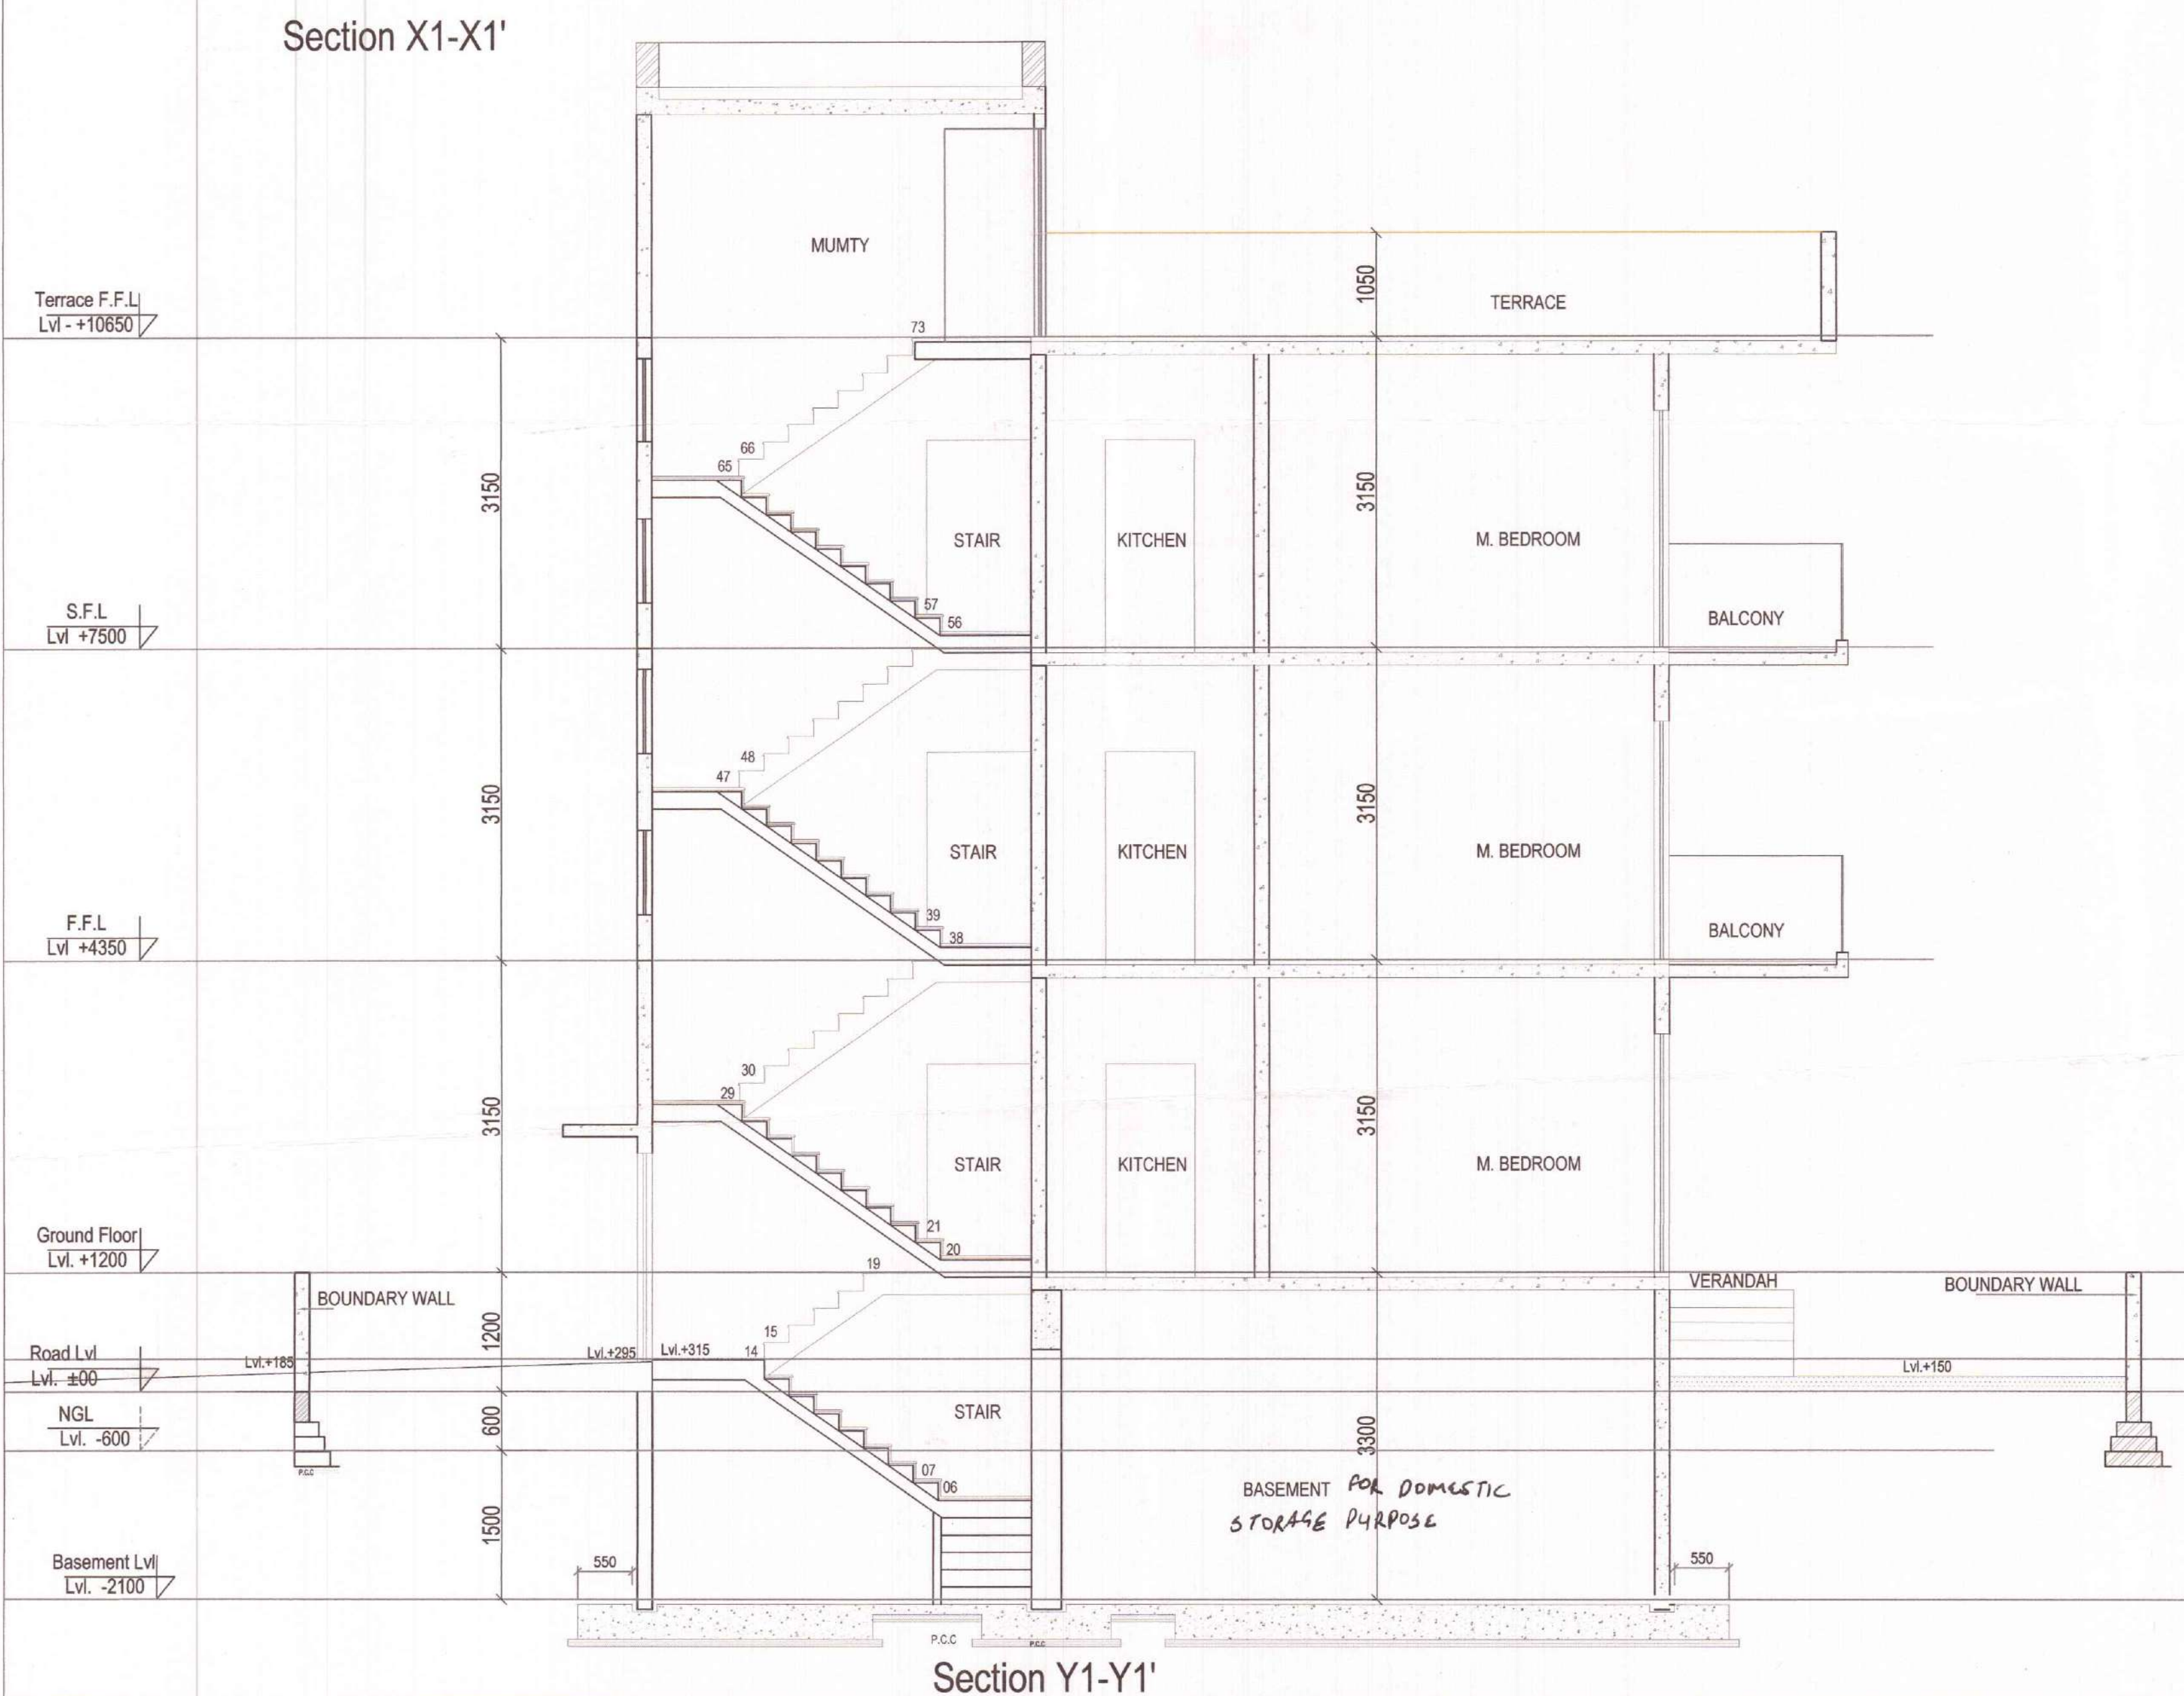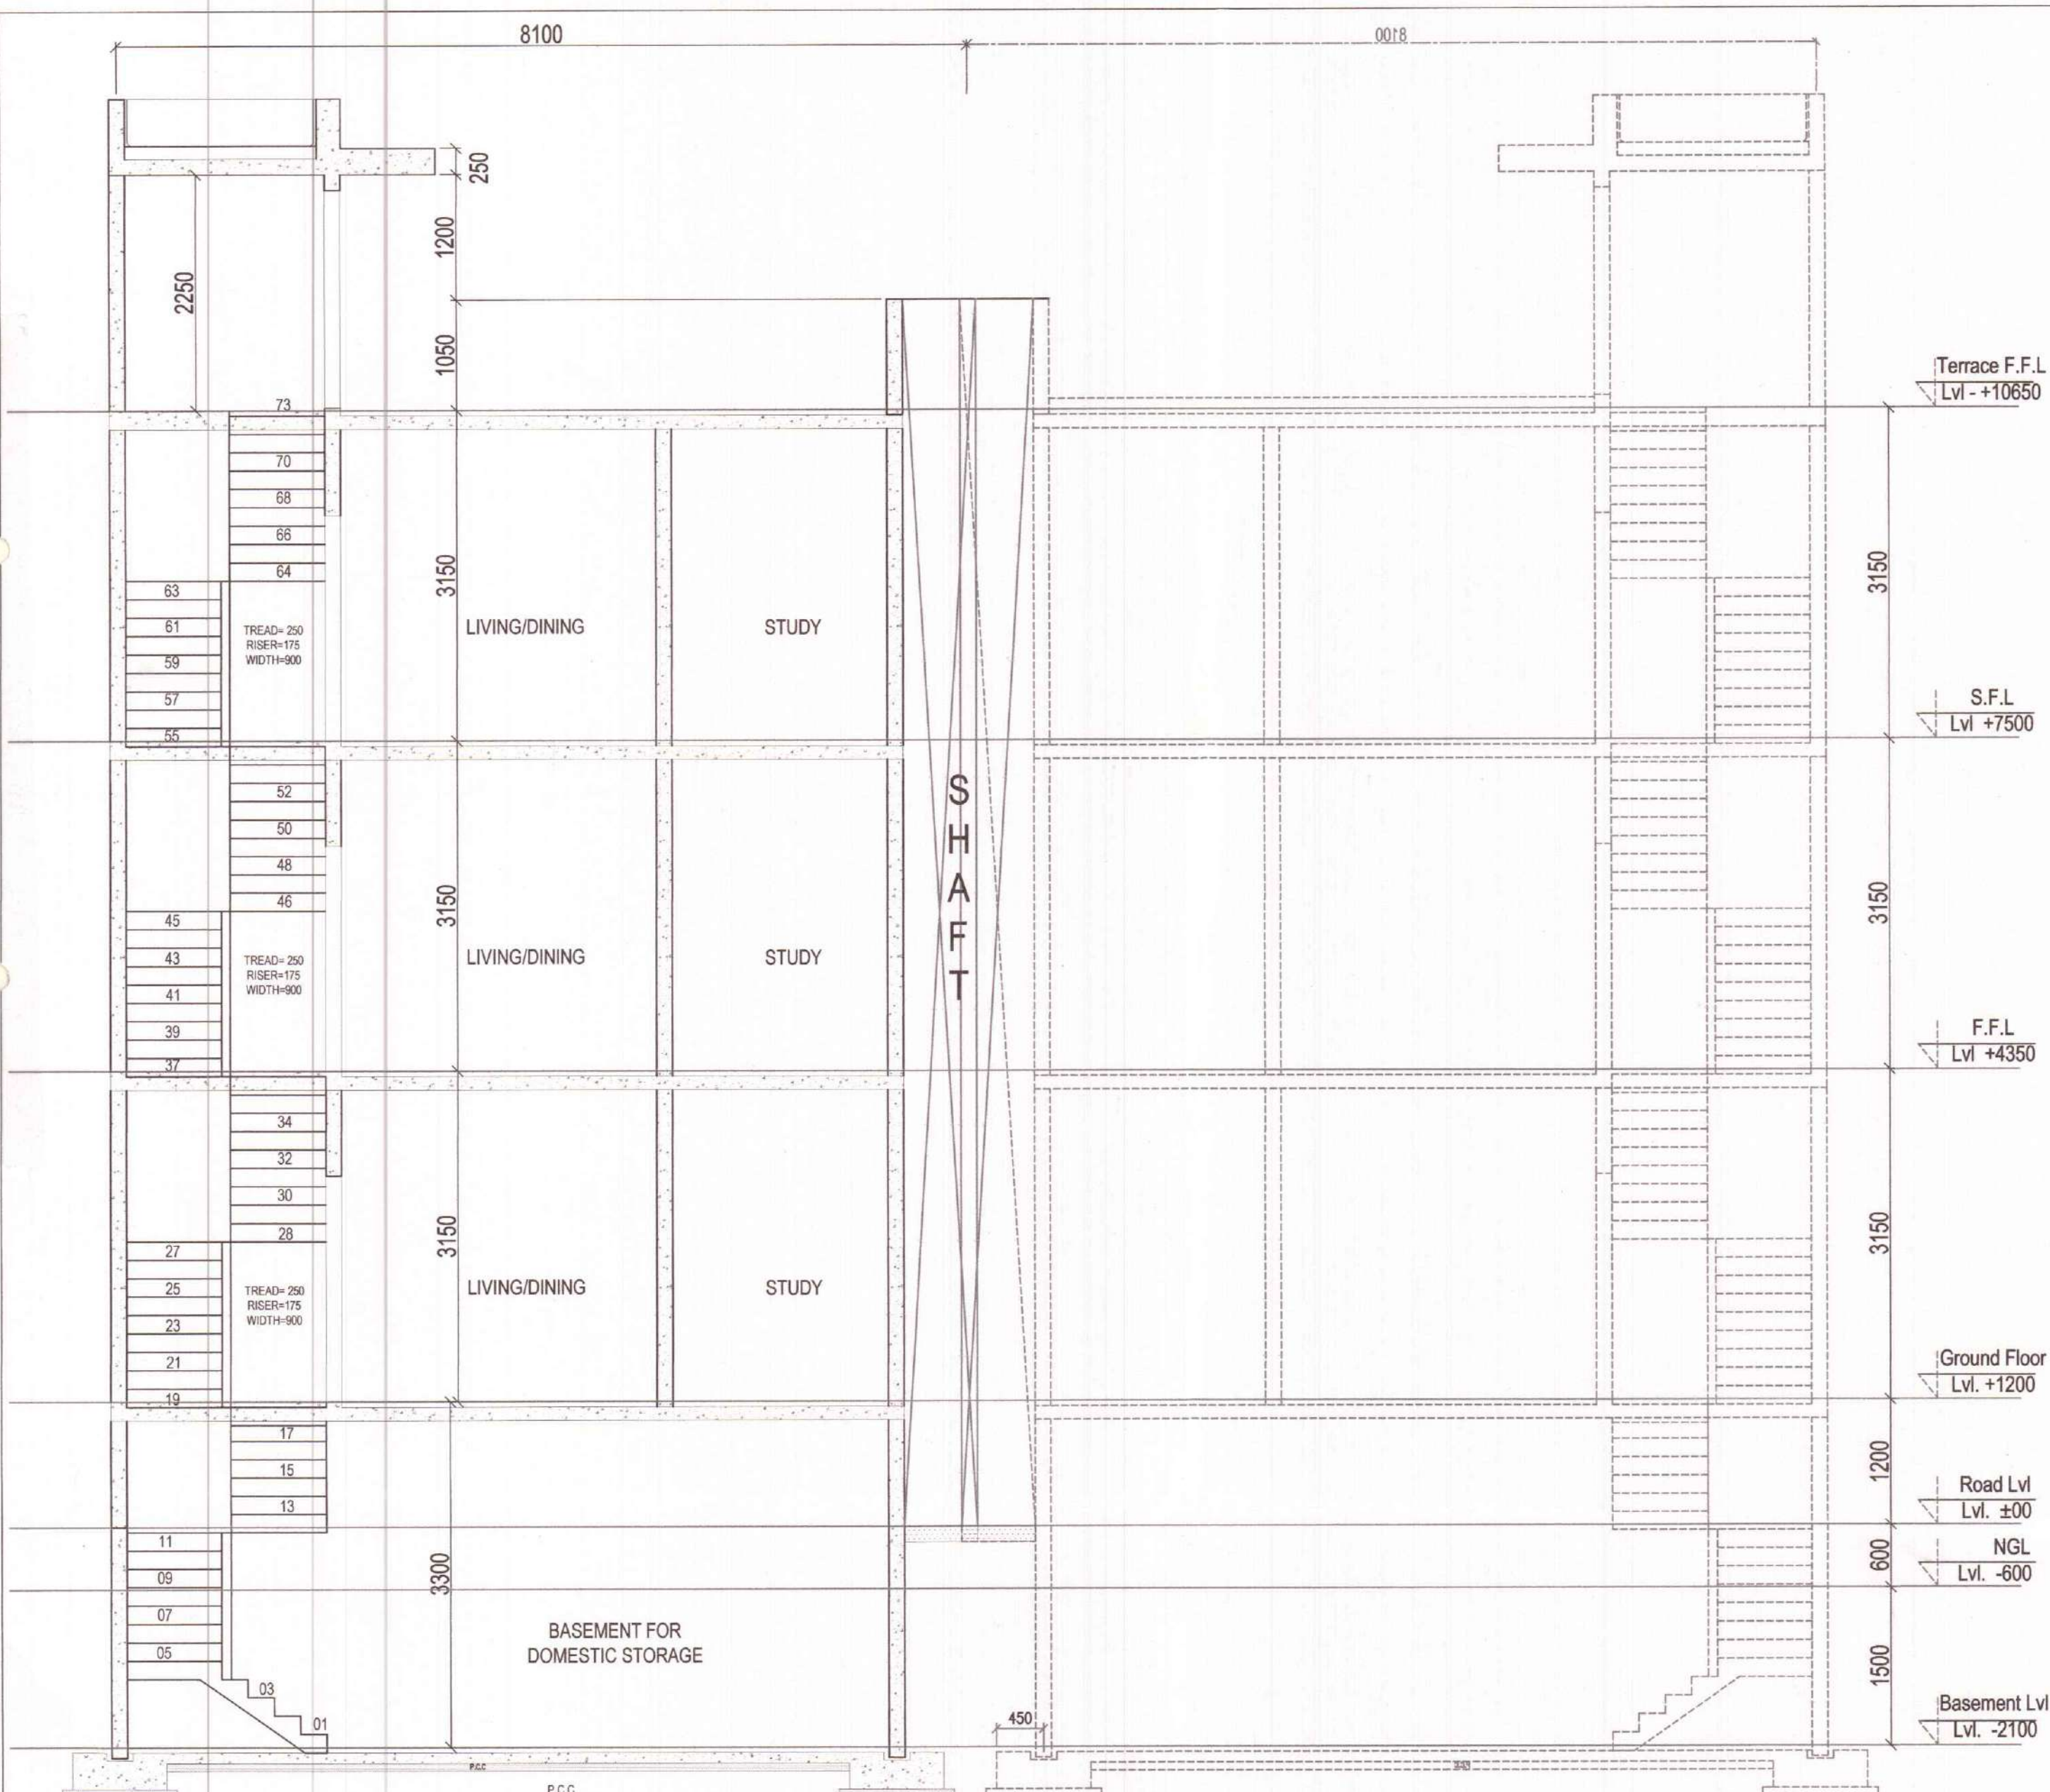

RECOMMENDED FOR SANCTION
PLOT No. D325, D327, D329, D331
St. Patrick Realty, NY, Inc. (China)
ATP
PA
SD
JD
AD *ES*

SUBMISSION DRAWING

PROJECT :	PROPOSED RESIDENTIAL BUILDING PLANS FOR MENTIONED PLOT NUMBERS LOCATED IN RESIDENTIAL PLOTTED COLONY MEASURING 128.4583 ACRES IN SECTOR 29,30,32 AND 33, TEHSIL SOHANA DISTT. GURGAON, HARYANA
-----------	--

OWNER NAME : ST. PATRICKS REALTY PRIVATE LIMITED

Office:- 3rd Floor, Tower D, Global Business Park, M G Road, Gurgaon
Email: rakesh.malhotra@centralpark.in

DRAWING TITLE :
180 SQ.YD-TYPE-02
SECTIONS AND ELEVATIONS

DRAWING VALID FOR
PLOT NUMBERS

D325, D327, D329, D331
(PLOTS MARKED IN KEY PLAN)

gpm
ARCHITECTS
& PLANNERS

GIAN P. MATHUR AND ASSOCIATES (P) LTD.
C - 55, East Of Kailash, New Delhi-110065
T : 46599599 | F 46599512
E : gpmcp3@gmail.com | W : www.gpmindia.com

DRAWING NO. -CP3/TP/IF/180-02/04

ARCHITECT'S SIGN

ARCHITECT'S SIGN

GIAN P. MATHUR AND ASSOCIATES (P) LTD.
C - 55, East Of Kailash, New Delhi-110065
T : 46599599 | F 46599512
E : gpmcp3@gmail.com | W : www.gpmindia.com

-CP3/TP/IF/180-02/04	SCALE :- 1 : 50
----------------------	-----------------

GN	ARCHITECT'S S
----	---------------

GIAN P. MATHUR
ARCHITECT
M. A. LIA

B.Arch... M.C.A. ...
CA No. 80/5769

