




GROUND FLOOR PLAN

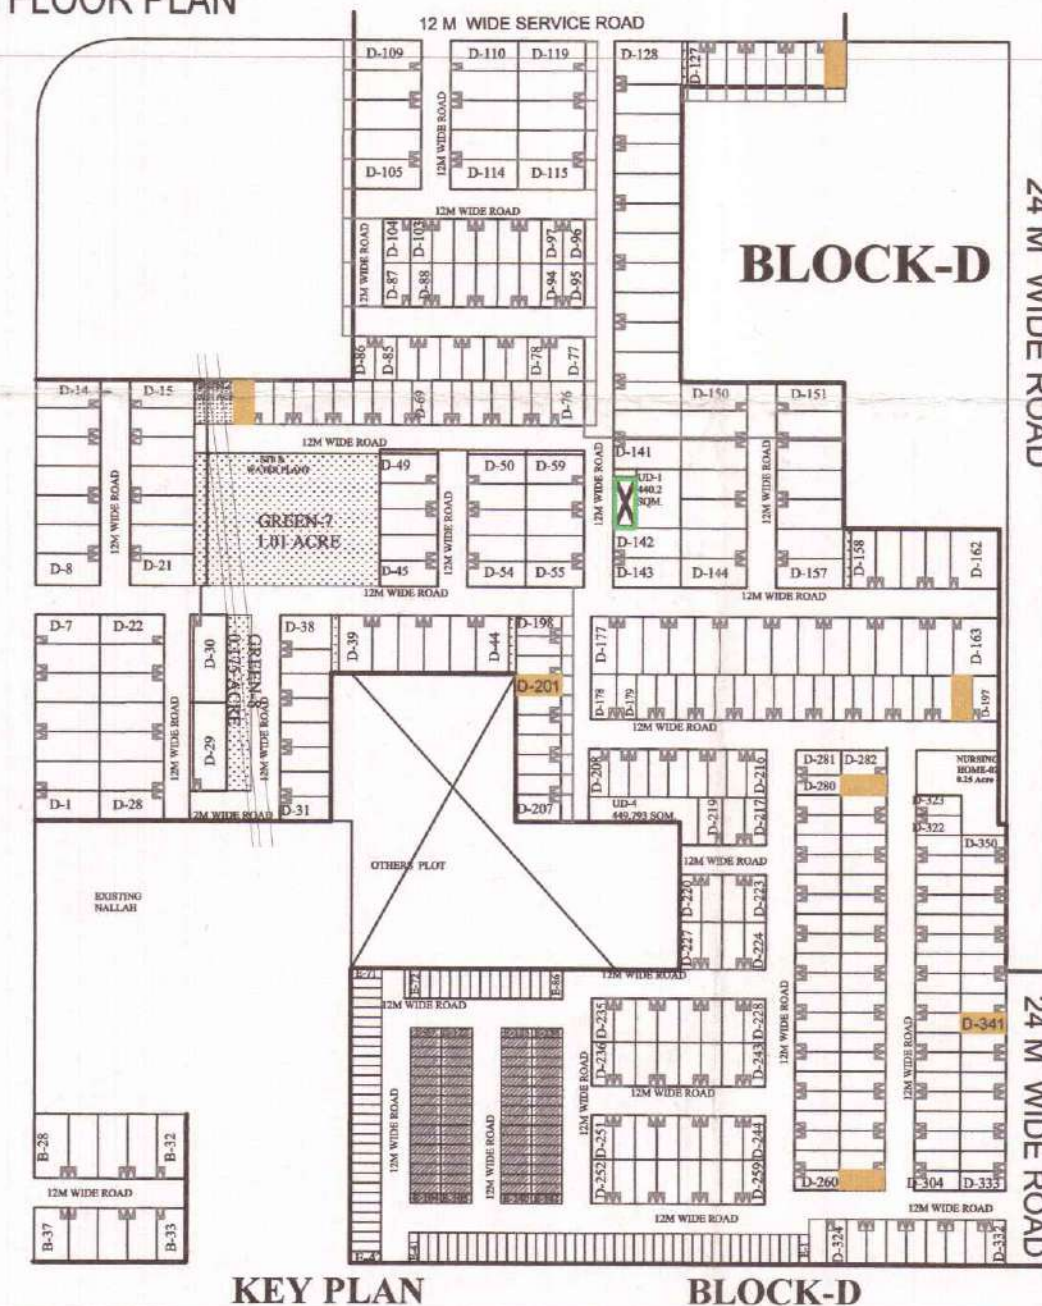

SUBMISSION DRAWING

PROJECT : PROPOSED RESIDENTIAL BUILDING PLANS FOR MENTIONED PLOT NUMBERS LOCATED IN RESIDENTIAL PLOTTED COLONY MEASURING 128.4583 ACRES IN SECTOR 29,30,32 AND 33, TEHSIL SOHANA DISTT. GURGAON, HARYANA

OWNER NAME :
ST. PATRICKS REALTY PRIVATE LIMITED
Office:- 3rd Floor, Tower D, Global Business Park, M G Road, Gurgaon

DRAWING TITLE :
180 SQ.YD-TYPE-06
SITE AND GROUND FLOOR PLAN WITH AREA CALCULATION

DRAWING VALID FOR
PLOT NUMBERS

D60, D120, D196, D201, D283,
D303, D341
(PLOTS MARKED IN KEY PLAN)

gpm
ARCHITECTS
& PLANNERS


GIAN P. MATHUR AND ASSOCIATES (P) LTD.
C - 55, East Of Kailash, New Delhi-110065
T : 46599599 | F 46599512
E: gpmcp3@gmail.com | W : www.gpmindia.com


DRAWING NO. -CP3/TP/IF/180-06/01	SCALE :- 1 :50
----------------------------------	----------------

OWNER'S SIGN
For St. Patricks Realty Pvt. Ltd.


ARCHITECT'S SIGN

GIAN P. MATHUR
ARCHITECT
B. Arch., M.C.A. I.I.A.
CA No. 80/5769

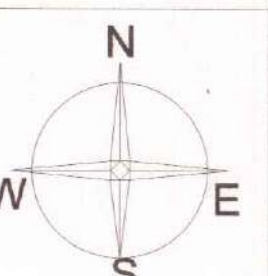


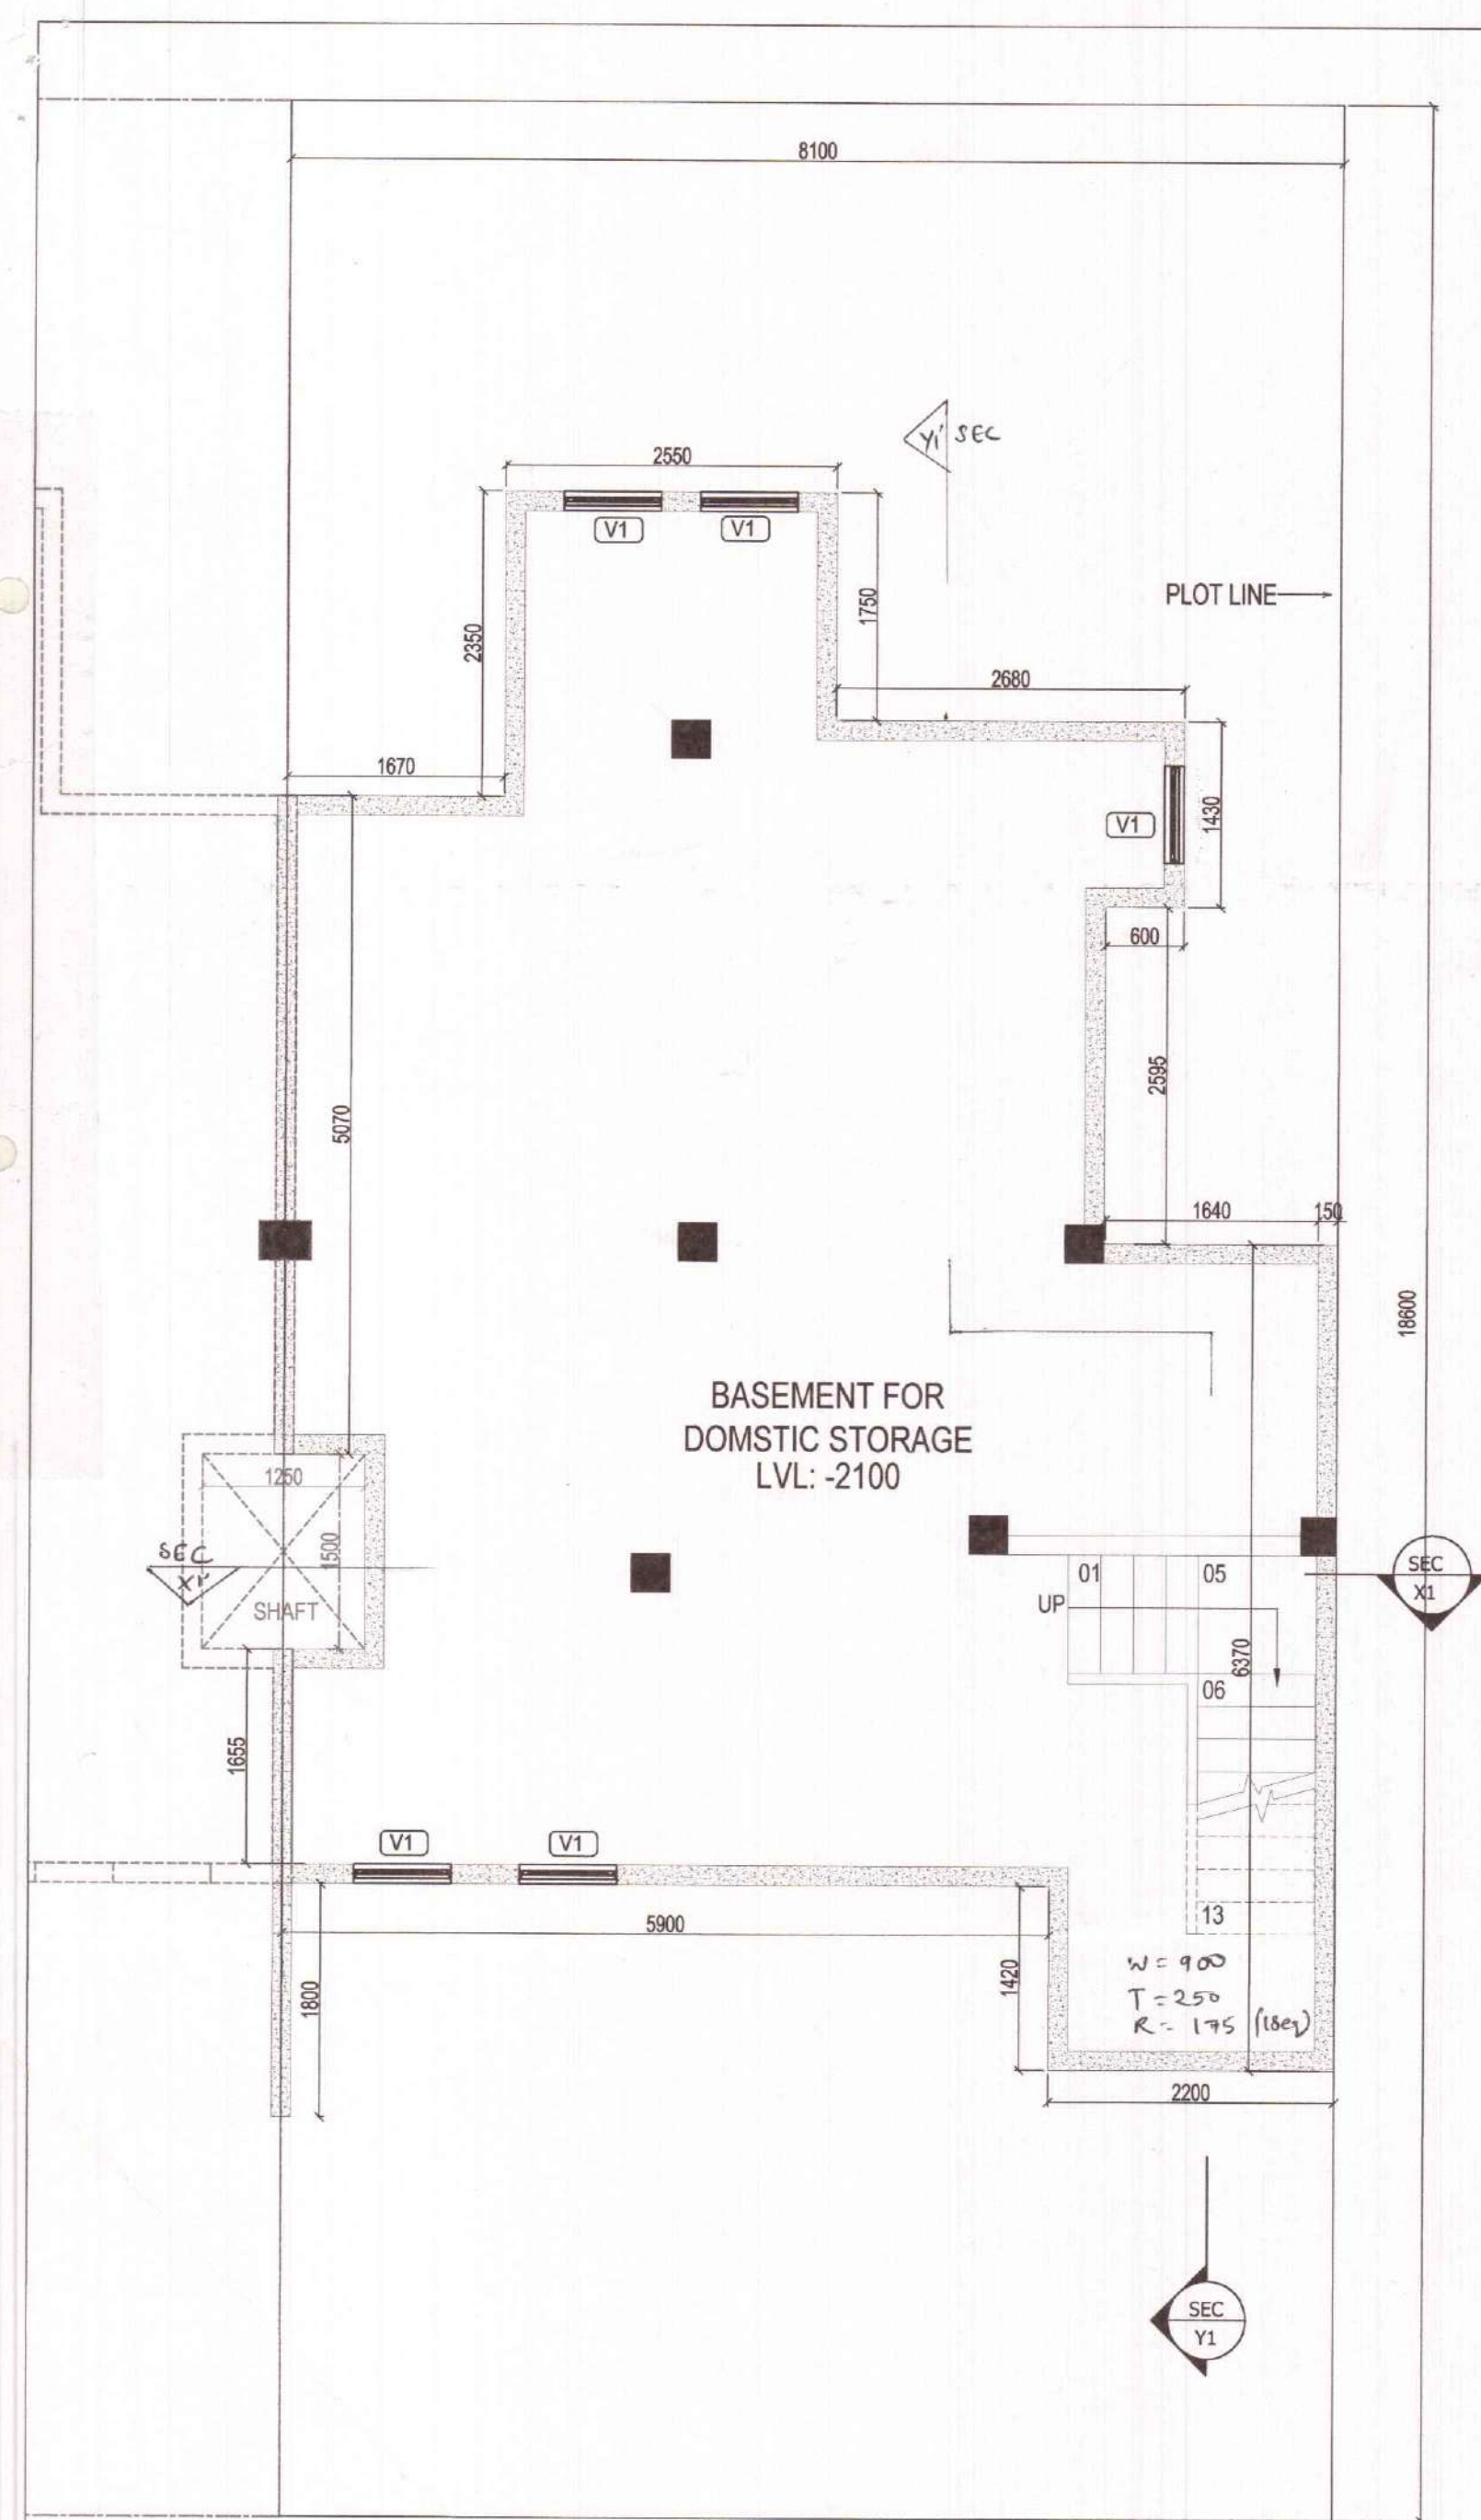


BASEMENT PLAN

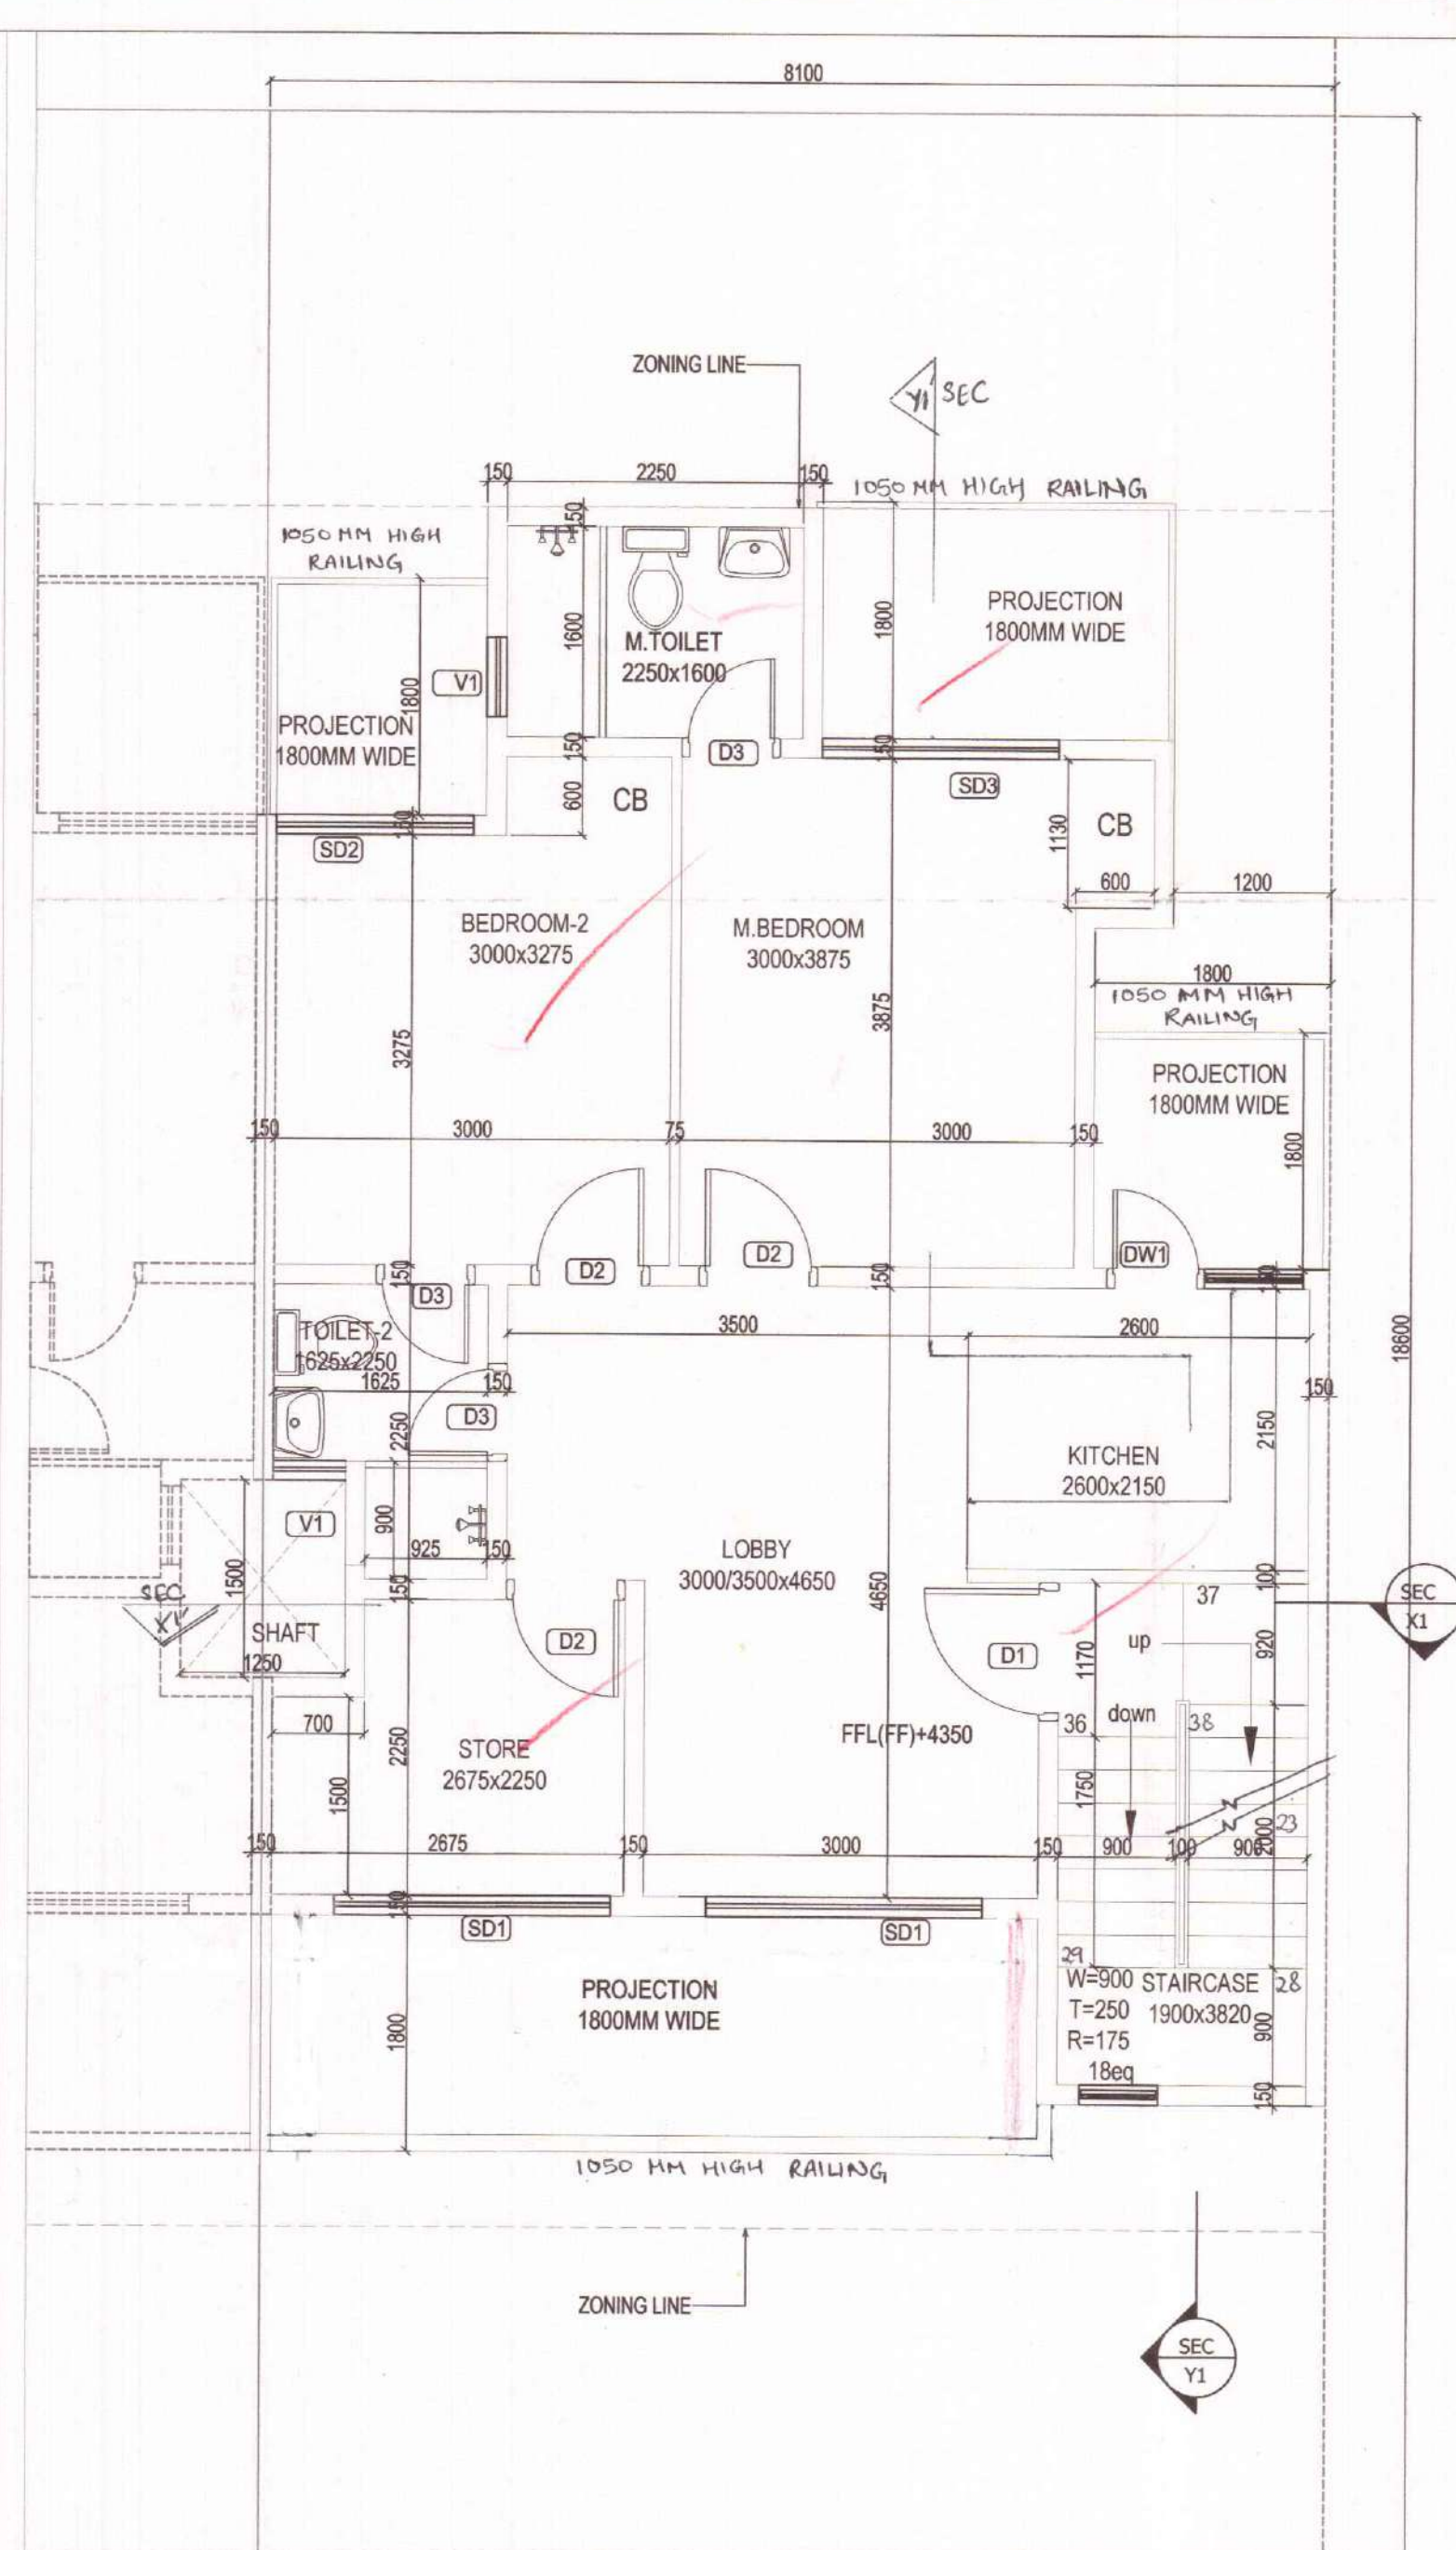

FIRST FLOOR PLAN

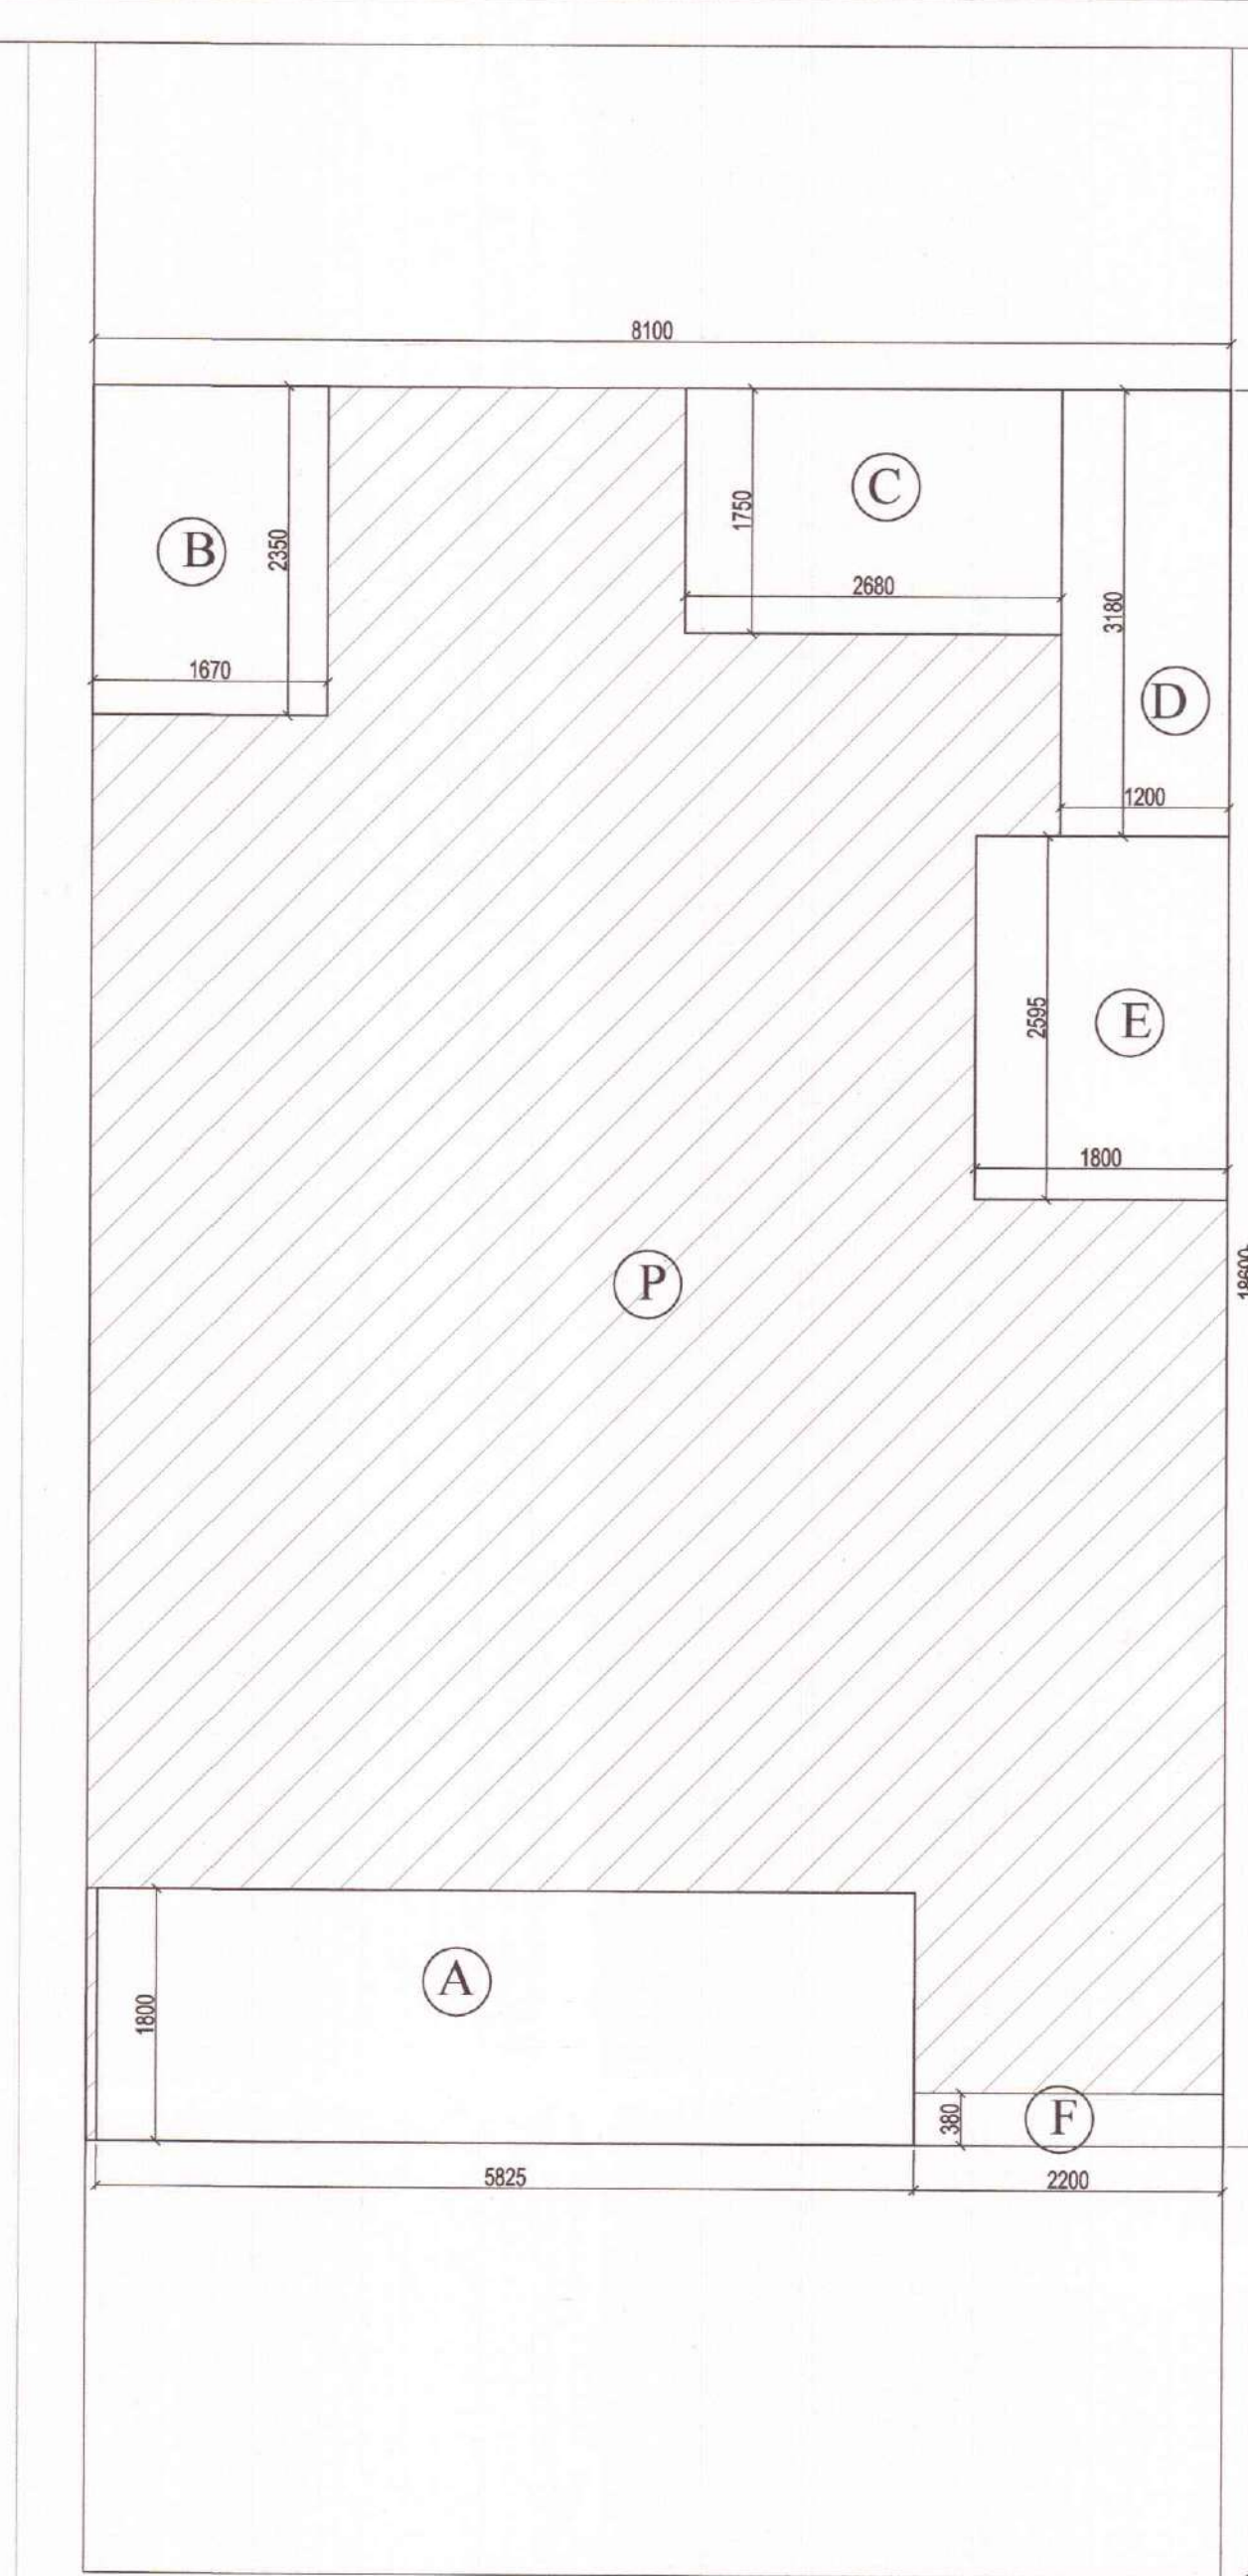

BASEMENT AREA DIAGRAM

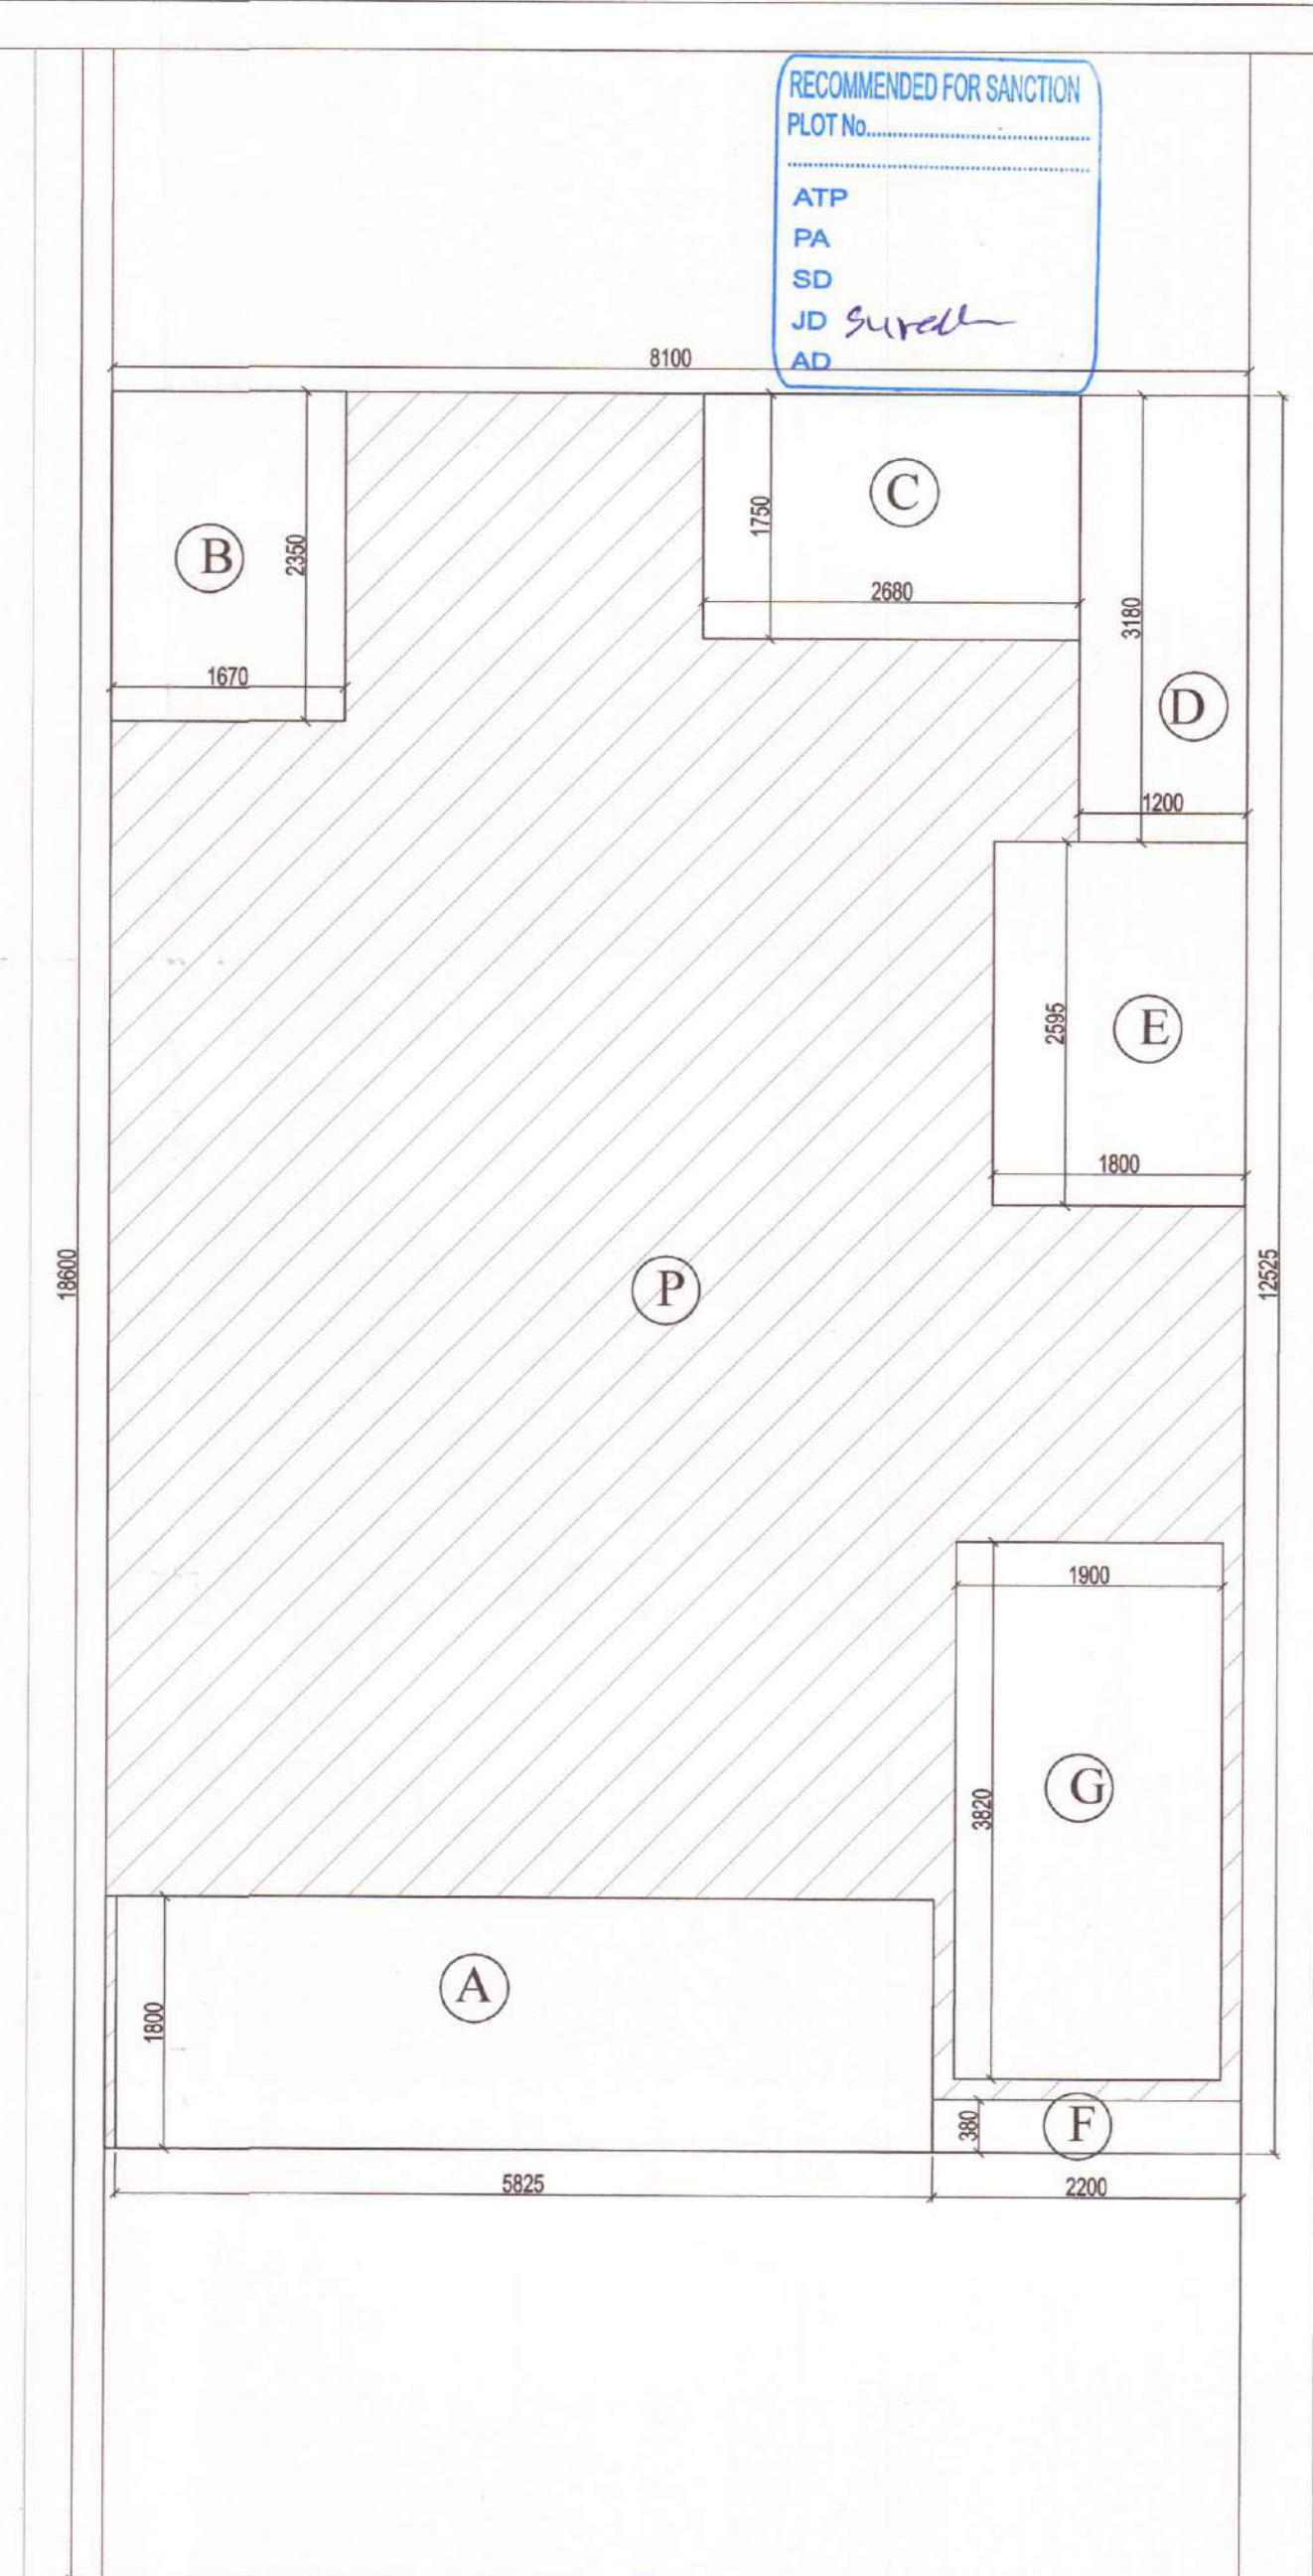

FIRST FLOOR AREA DIAGRAM

COVERED AREA OF BASEMENT									
PARTICULARS									
P	=	8.100	X	12.525	X	1	=	101.453	SQ.M.
DEDUCTION									
A	=	5.825	X	1.800	X	1	=	10.485	SQ.M.
B	=	1.670	X	2.350	X	1	=	3.925	SQ.M.
C	=	2.680	X	1.750	X	1	=	4.690	SQ.M.
D	=	1.200	X	3.180	X	1	=	3.816	SQ.M.
E	=	1.800	X	2.595	X	1	=	4.671	SQ.M.
F	=	2.200	X	0.380	X	1	=	0.836	SQ.M.
						TOTAL		28.423	SQ.M.
COVERED AREA OF BASEMENT								=	73.030 SQ.M.

FAR AREA OF FIRST FLOOR									
AREA OF BLOCK									
P	=	8.100	X	12.525	X	1	=	101.453	SQ.M.
DEDUCTION									
A	=	5.825	X	1.800	X	1	=	10.485	SQ.M.
B	=	1.670	X	2.350	X	1	=	3.925	SQ.M.
C	=	2.680	X	1.750	X	1	=	4.690	SQ.M.
D	=	1.200	X	3.180	X	1	=	3.816	SQ.M.
E	=	1.800	X	2.595	X	1	=	4.671	SQ.M.
F	=	2.200	X	0.380	X	1	=	0.836	SQ.M.
G (staircase)	=	1.900	X	3.820	X	1	=	7.258	SQ.M.
TOTAL DEDUCTION								35.681	SQ.M.
FAR AREA OF FIRST FLOOR								=	65.772 SQ.M.
COVERED AREA OF FIRST FLOOR (FAR+STAIRCASE)								=	73.030 SQ.M.

DOOR WINDOW SCHEDULE				
S.NO	TYPE	SIZE (mm)	QUANTITY	UNIT/REMARKS
1	DT	1000X2100	-	2100
2	DT	900X2100	-	2100
3	DT	750X2100	-	2100
4	SD	2100X2400	-	2600
5	SD	1500X2400	-	2600
6	SD	1800X2400	10000	2600
7	DW	1500X2400	10000	2600
8	W	1000X1800	1500	2600
9	W	750X1800	2500	2100

SUBMISSION DRAWING

PROJECT : PROPOSED RESIDENTIAL BUILDING PLANS FOR MENTIONED PLOT NUMBERS LOCATED IN RESIDENTIAL PLOTTED COLONY MEASURING 128.4583 ACRES IN SECTOR 29,30,32 AND 33, TEHSIL SOHANA DISTT. GURGAON, HARYANA

OWNER NAME :

ST. PATRICKS REALTY PRIVATE LIMITED

Office:- 3rd Floor, Tower D, Global Business Park, M G Road, Gurgaon
Email: rakesh.malhotra@centralpark.in

DRAWING TITLE :

180 SQ.YD-TYPE-06

BASEMENT AND FIRST FLOOR PLAN WITH AREA CALCULATION

DRAWING VALID FOR PLOT NUMBERS

D60, D120, D196, D201, D283, D303, D341
(PLOTS MARKED IN KEY PLAN)

gpm ARCHITECTS & PLANNERS


GIAN P. MATHUR AND ASSOCIATES (P) LTD.
C - 55, East Of Kailash, New Delhi-110065
T : 46599599 I F 46599512
E : gpmcp3@gmail.com I W : www.gpmindia.com


OWNER'S SIGN

For St. Patricks Realty Pvt. Ltd.,
Authorised Signatory


ARCHITECT'S SIGN

GIAN P. MATHUR
ARCHITECT
B. Arch., MCA, I.I.A.
CANO. 605769

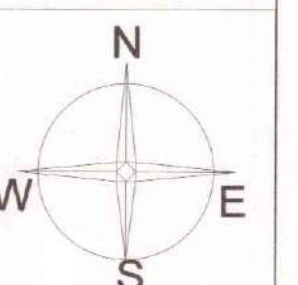


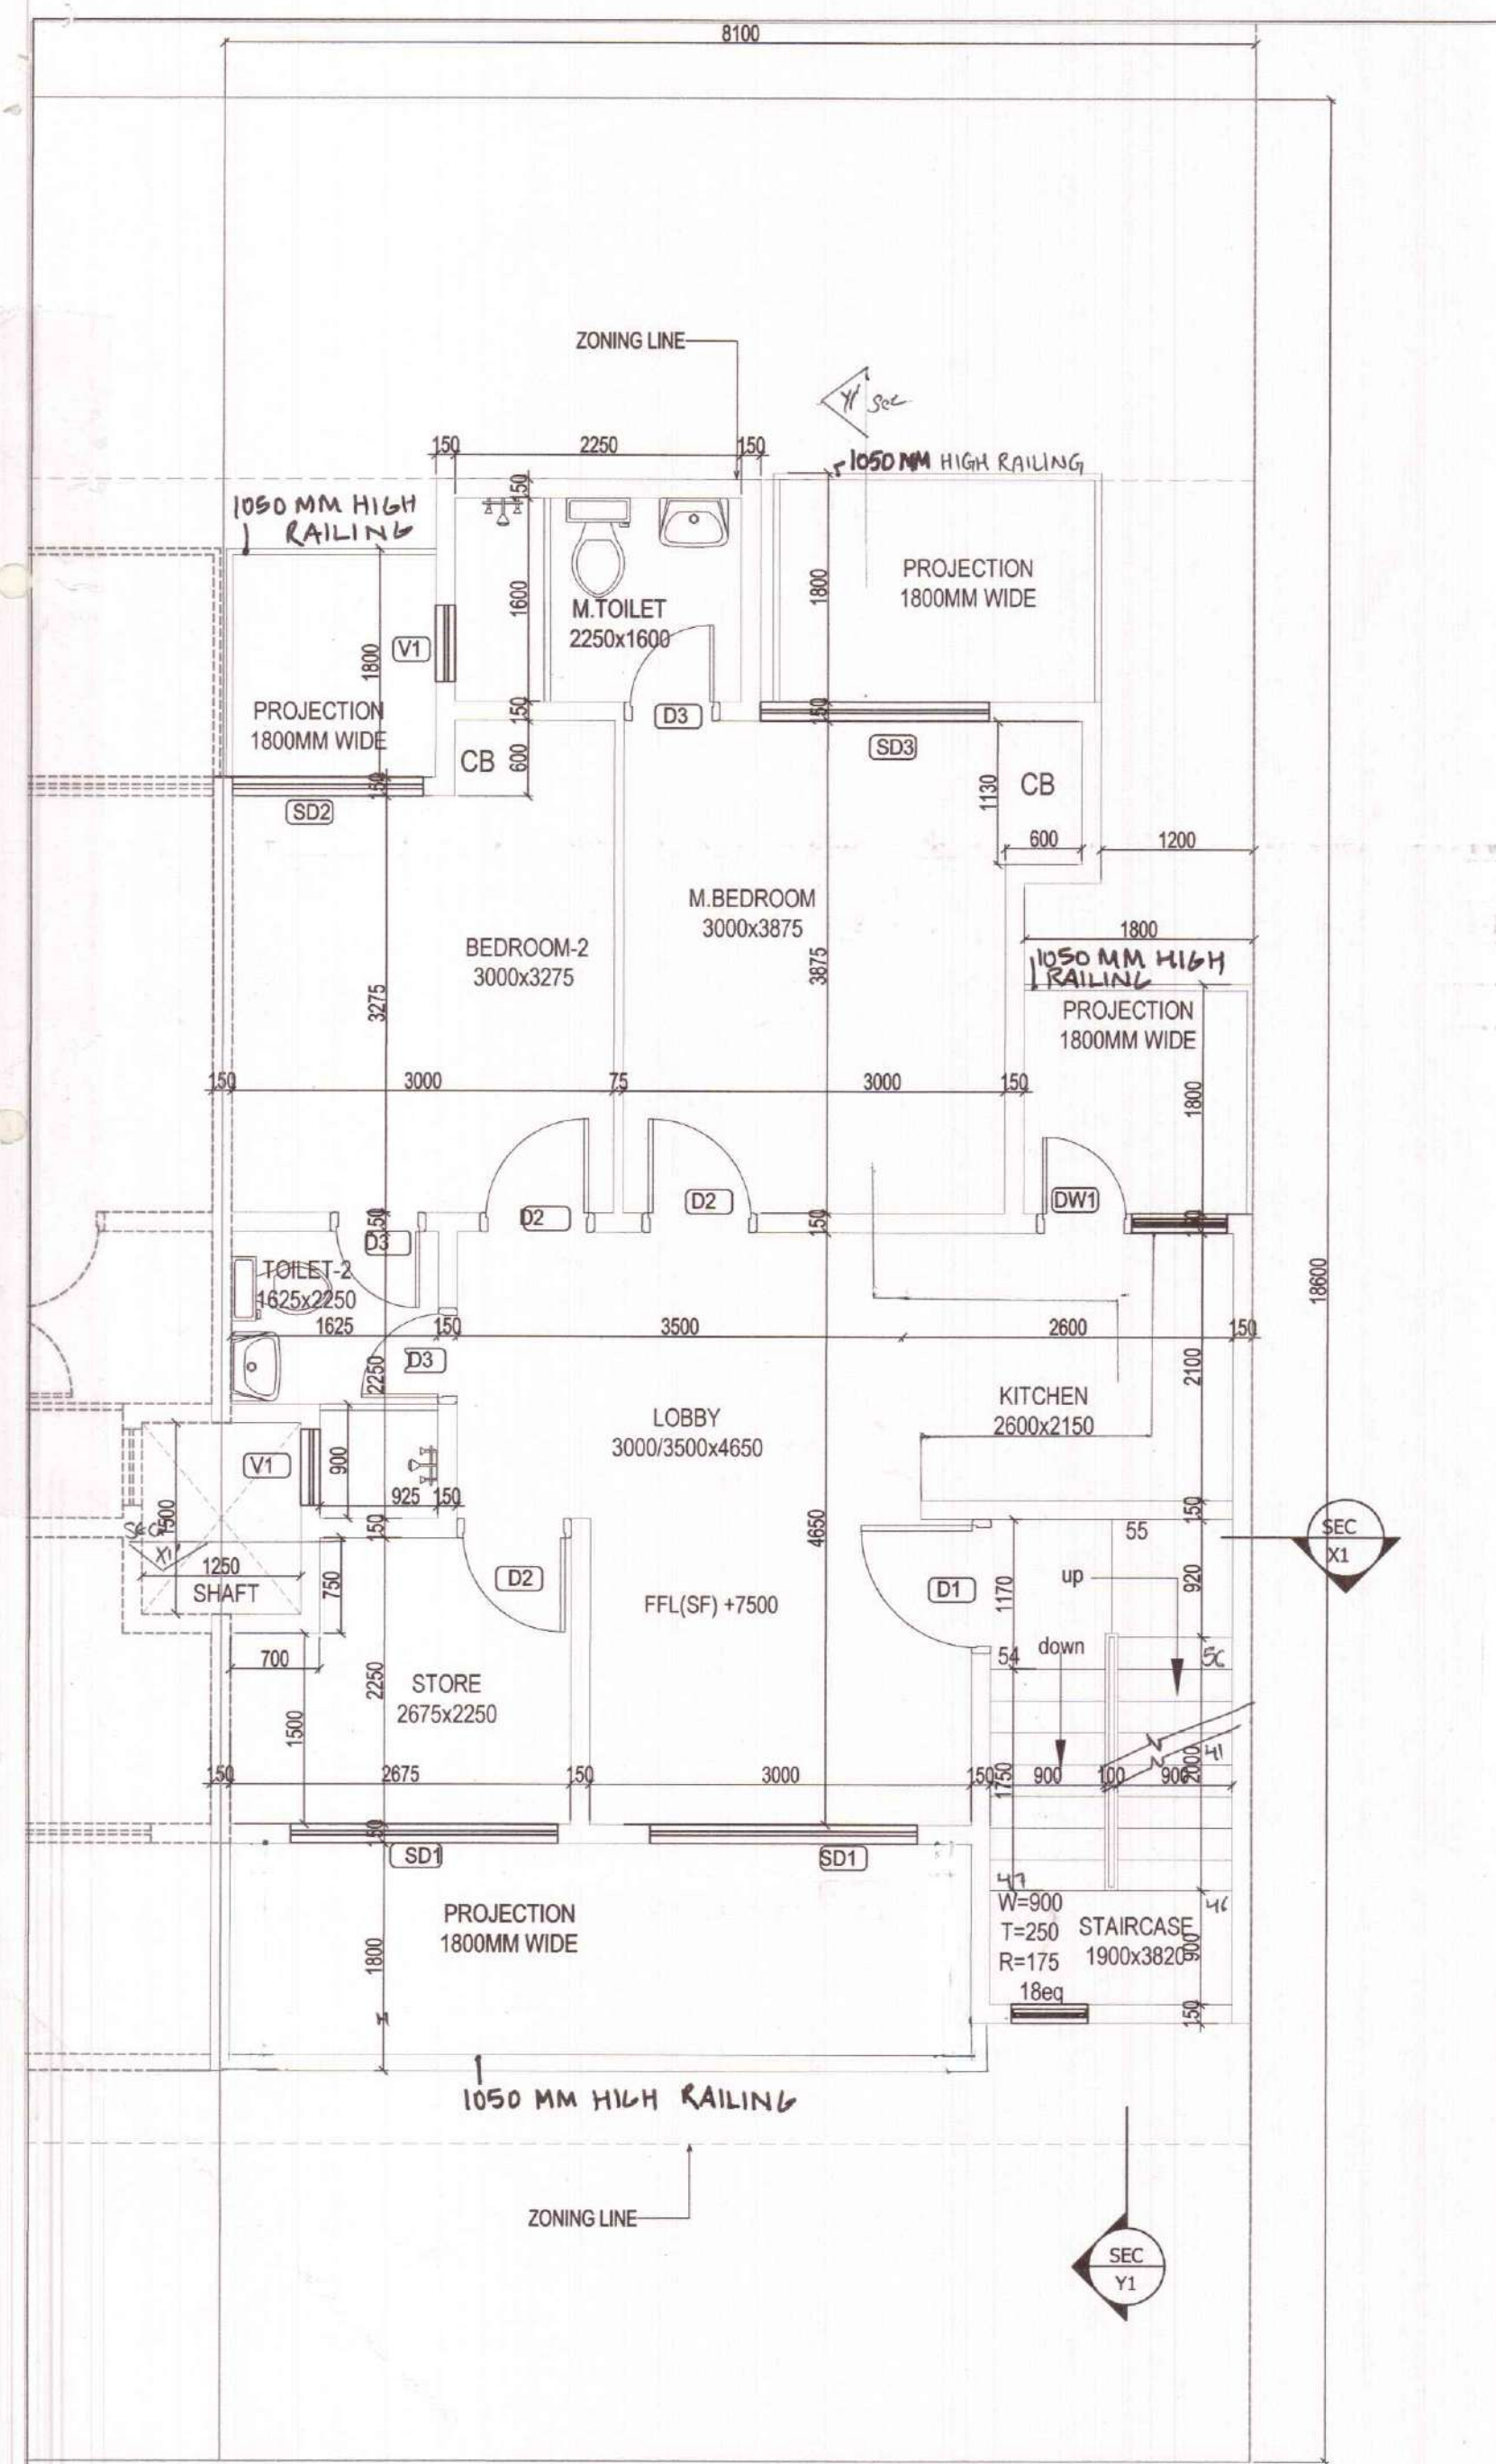

SECOND FLOOR PLAN

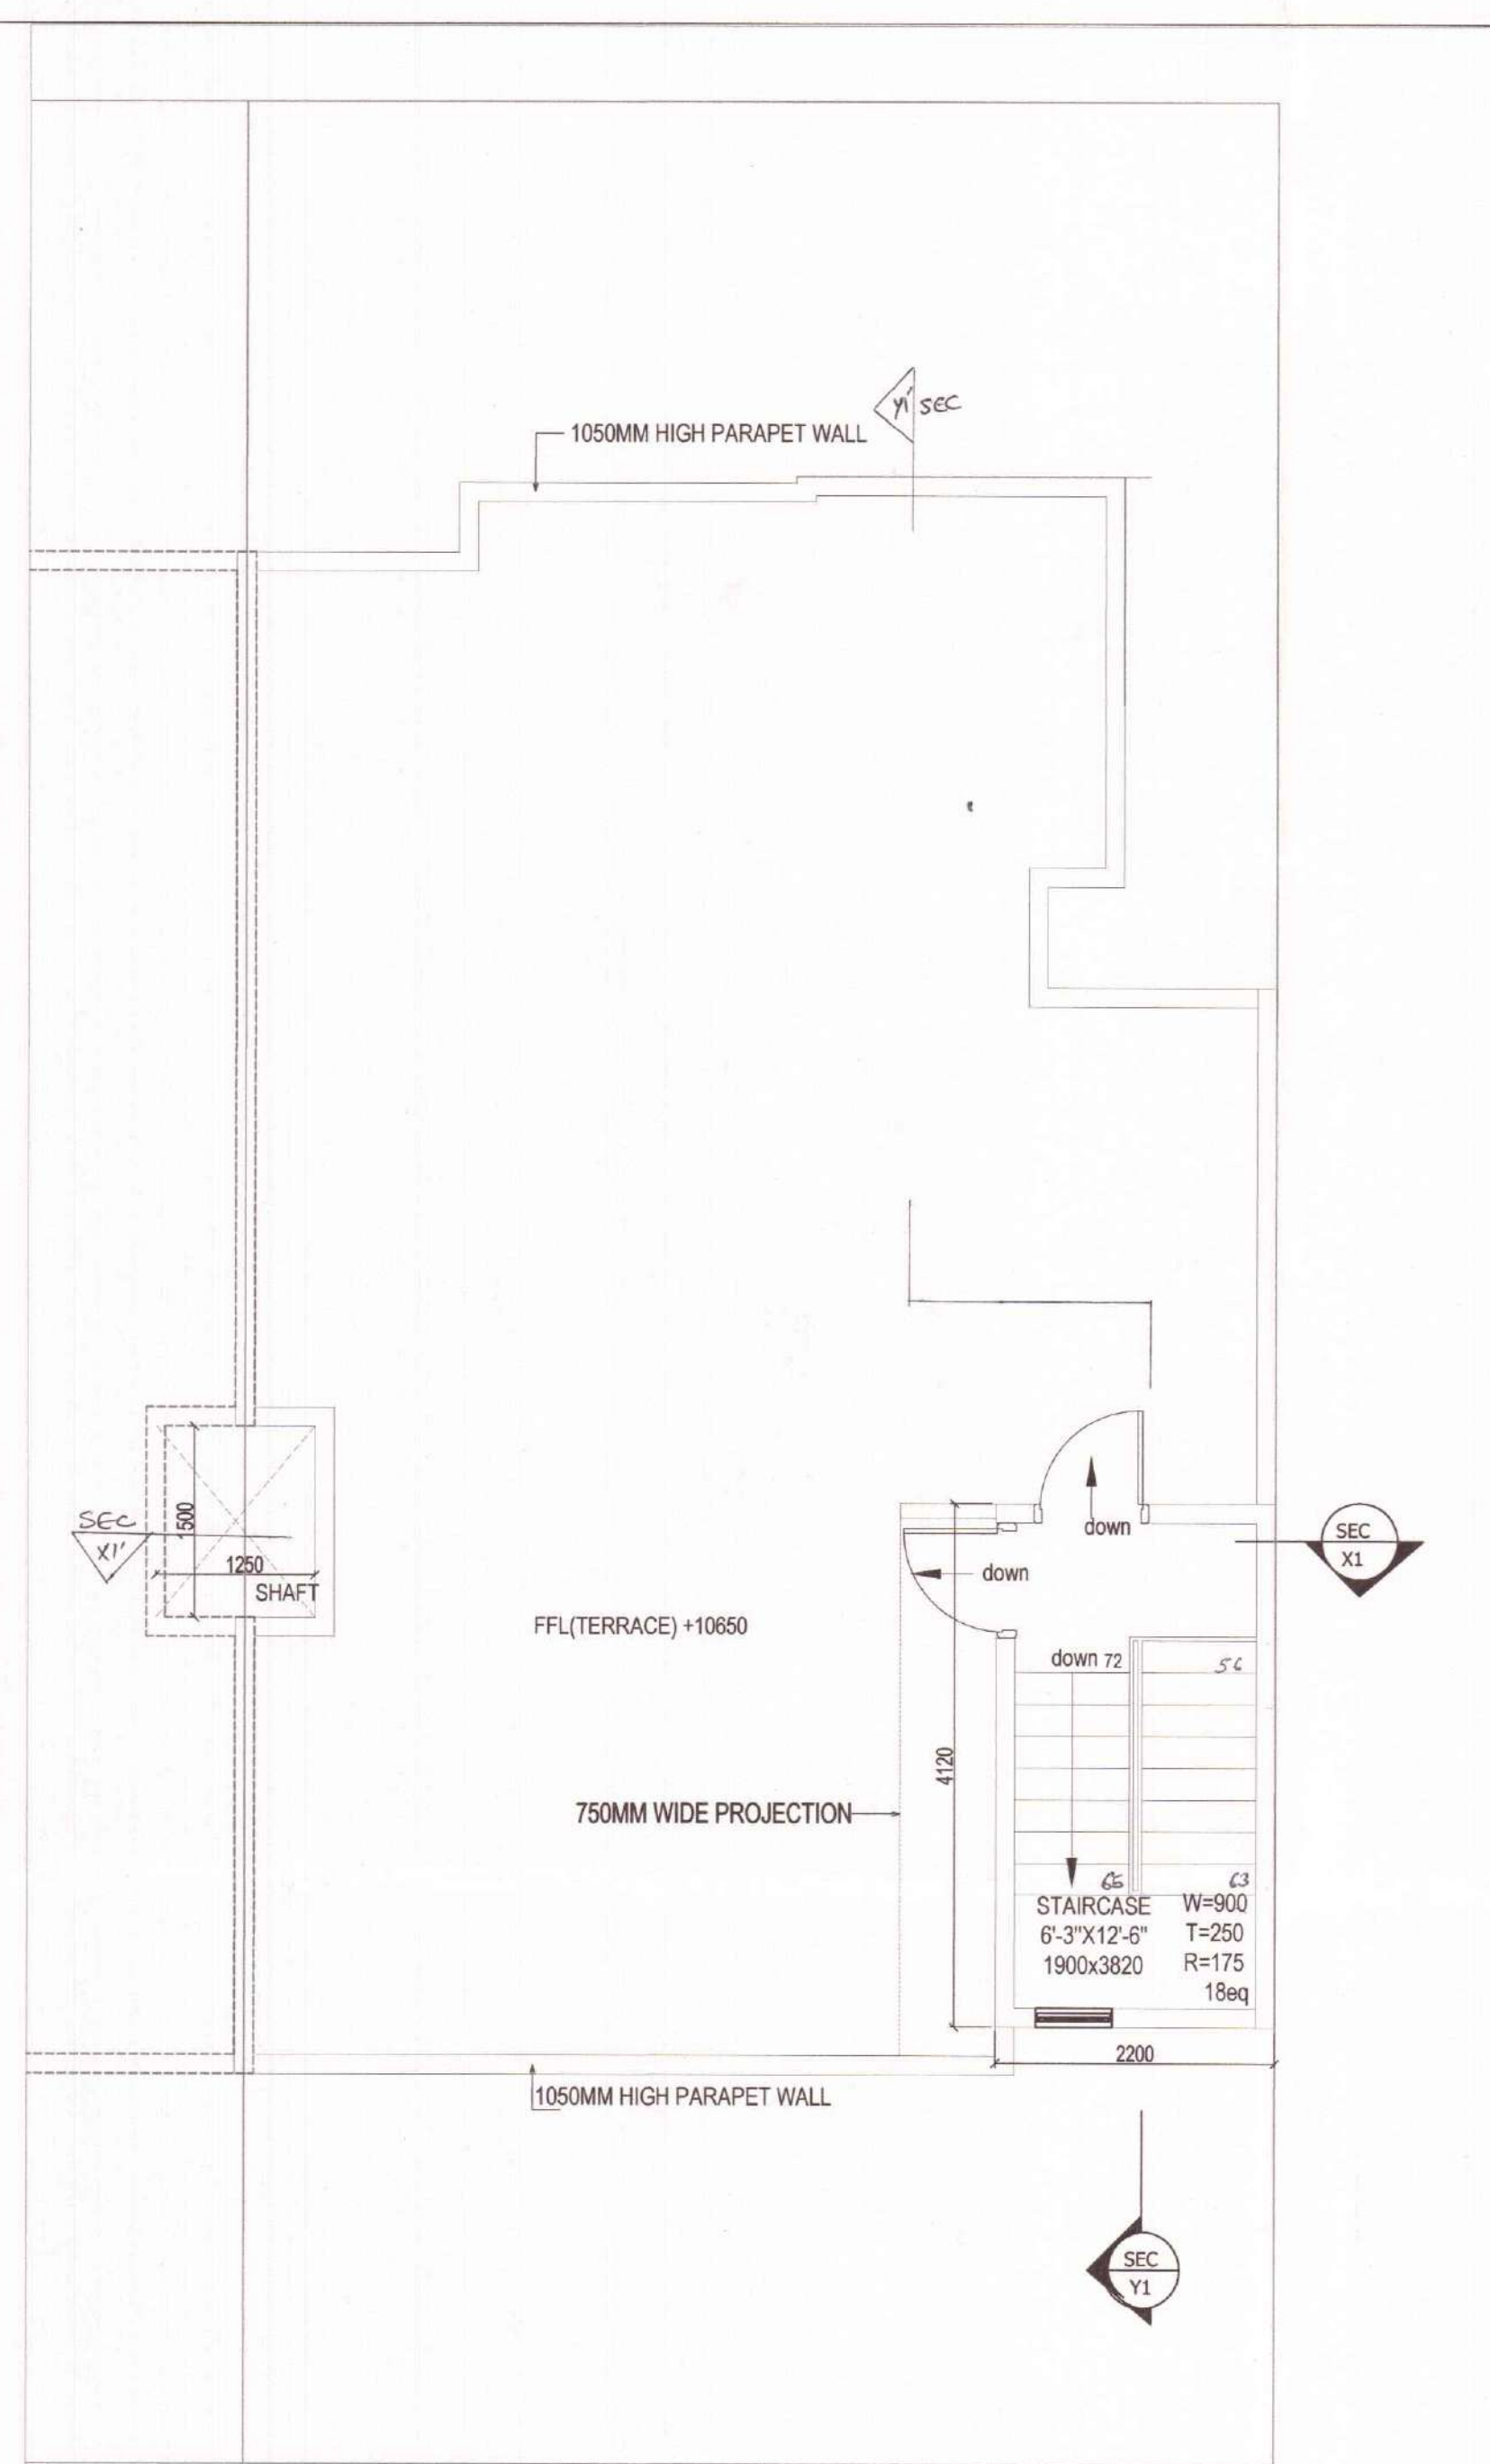

TERRACE FLOOR PLAN

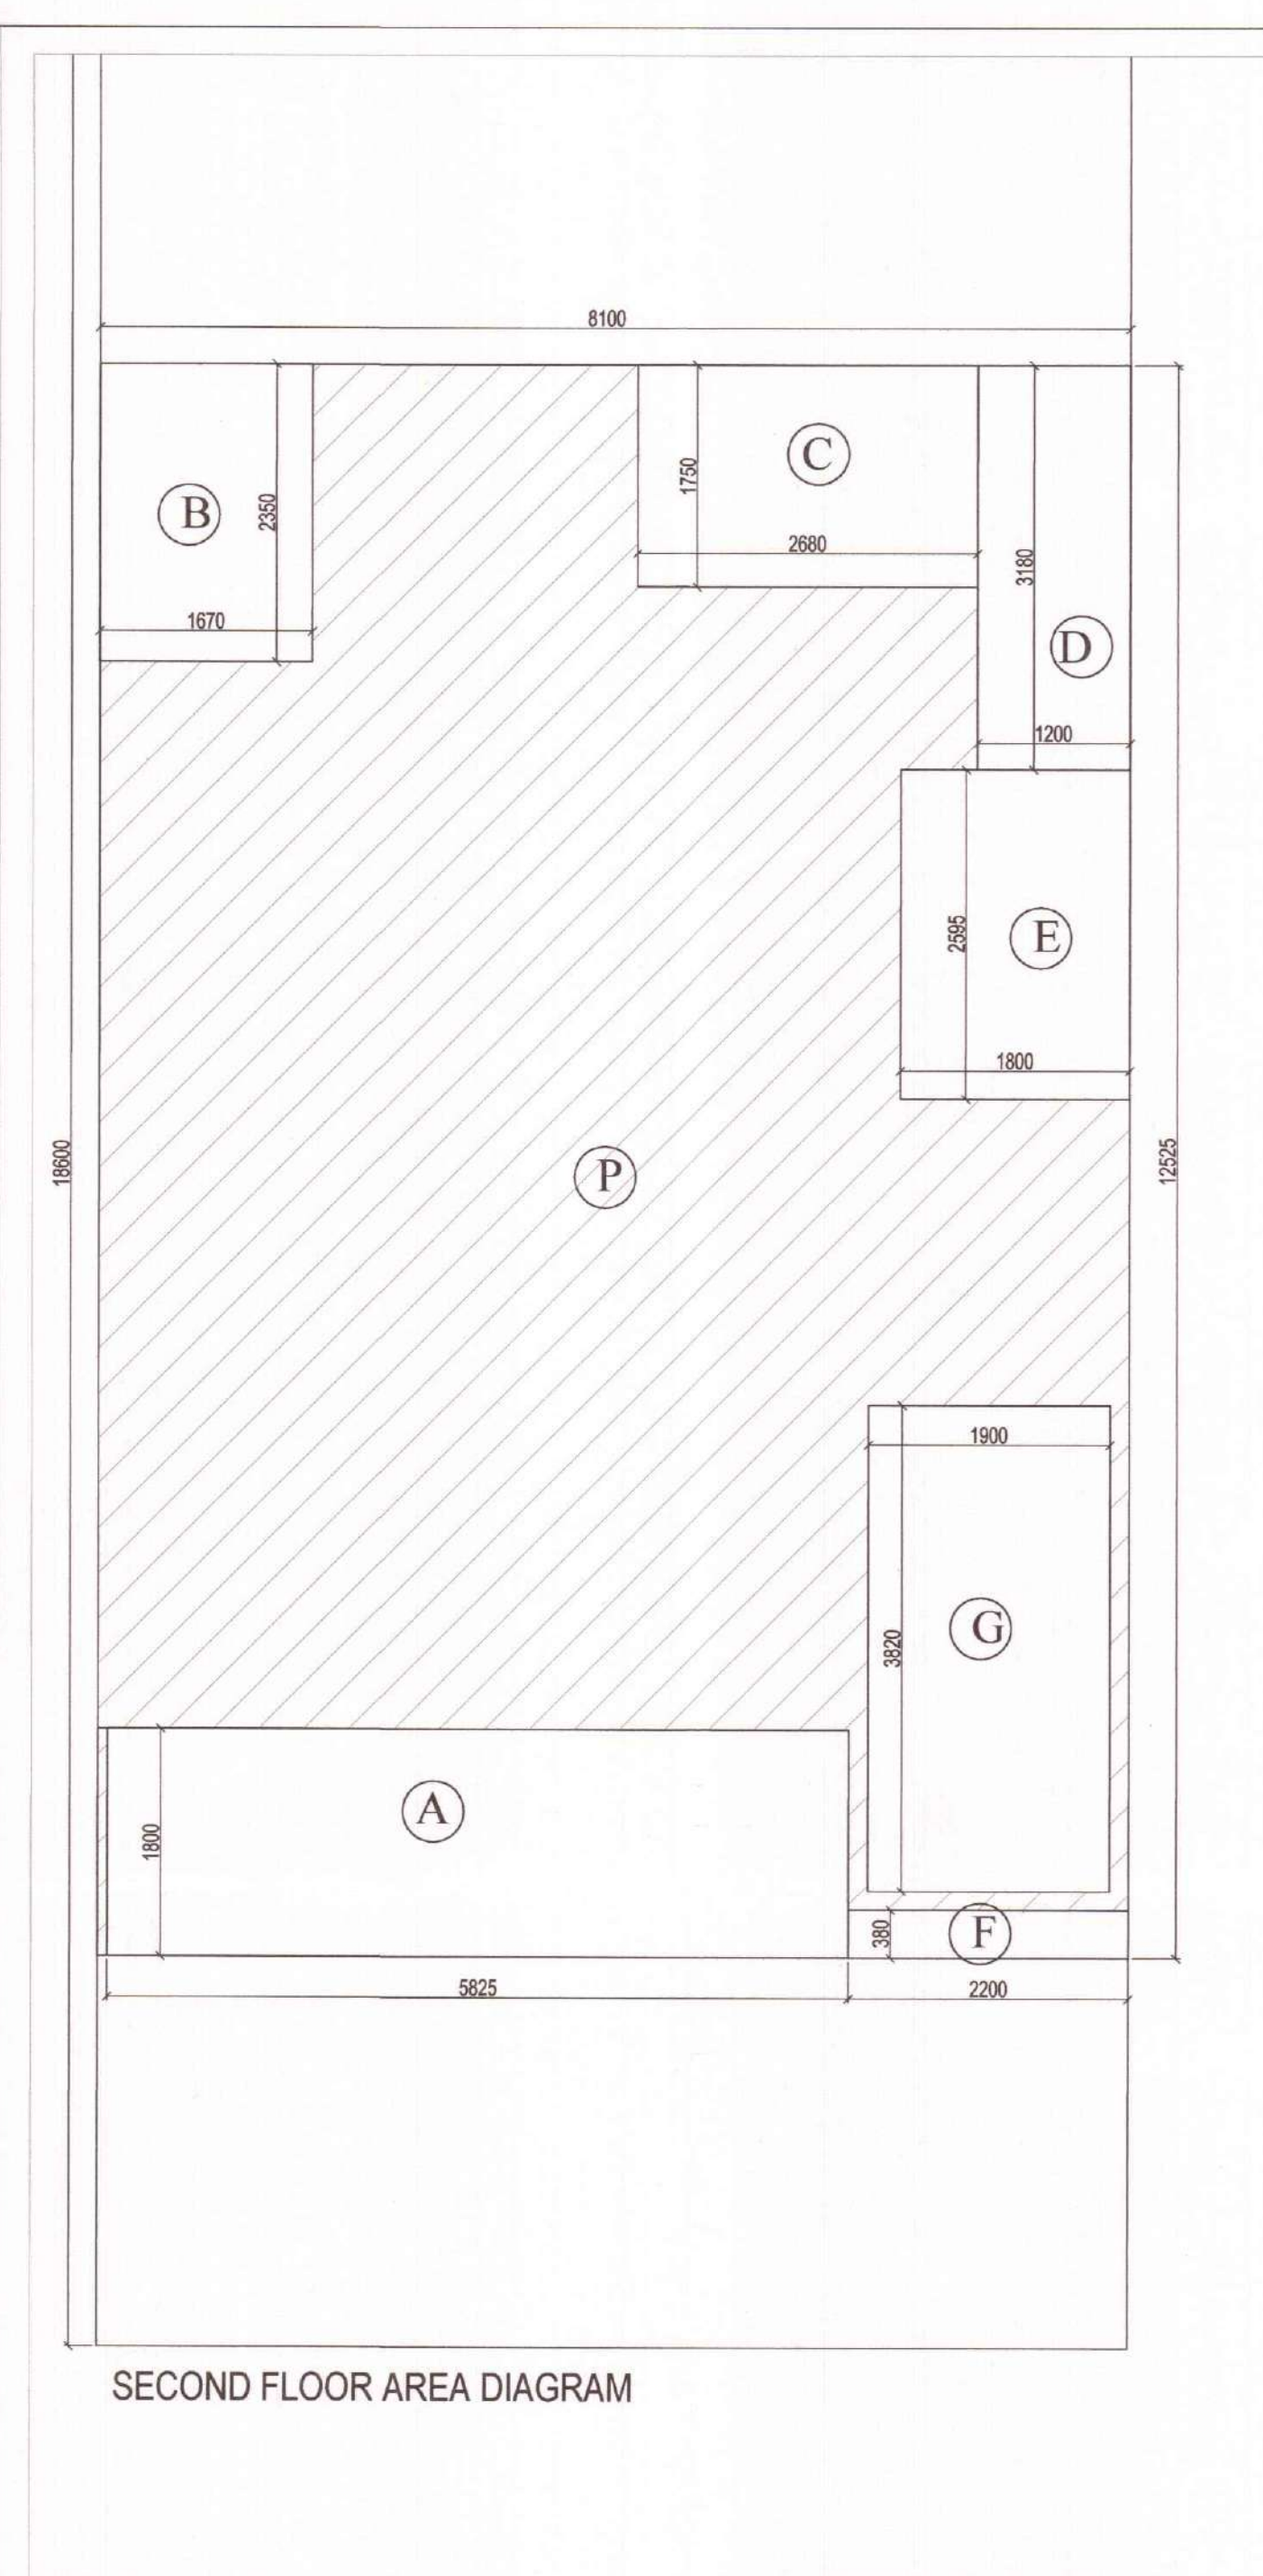

SECOND FLOOR AREA DIAGRAM

S.NO.	TYPE	SIZE (MM)	REMARKS	UNIT/REMARKS
1	D1	1800x1800	-	2100
2	D2	1800x1800	-	2100
3	D3	1800x1800	-	2100
4	D4	1800x1800	-	2100
5	D5	1800x1800	-	2100
6	D6	1800x1800	-	2100
7	D7	1800x1800	-	2100
8	D8	1800x1800	-	2100
9	D9	1800x1800	-	2100

MUMTY AREA DIAGRAM

FAR AREA OF SECOND FLOOR									
AREA OF BLOCK									
P	=	8.100	X	12.525	X	1	=	101.453	SQ.M.
DEDUCTION									
A	=	5.825	X	1.800	X	1	=	10.485	SQ.M.
B	=	1.670	X	2.350	X	1	=	3.925	SQ.M.
C	=	2.680	X	1.750	X	1	=	4.690	SQ.M.
D	=	1.200	X	3.180	X	1	=	3.816	SQ.M.
E	=	1.800	X	2.595	X	1	=	4.671	SQ.M.
F	=	2.200	X	0.380	X	1	=	0.836	SQ.M.
G (staircase)	=	1.900	X	3.820	X	1	=	7.258	SQ.M.
TOTAL DEDUCTION								35.681	SQ.M.
FAR AREA OF SECOND FLOOR								65.772	SQ.M.
COVERED AREA OF SECOND FLOOR (FAR+STAIRCASE)								73.030	SQ.M.

MUMTY/MACHINE ROOM AREA									
H	=	2.200	X	4.120	X	1	=	9.064	SQ.M.

SUBMISSION DRAWING

PROJECT : PROPOSED RESIDENTIAL BUILDING PLANS FOR MENTIONED PLOT NUMBERS LOCATED IN RESIDENTIAL PLOTTED COLONY MEASURING 128.4583 ACRES IN SECTOR 29,30,32 AND 33, TEHSIL SOHANA DISTT. GURGAON, HARYANA

OWNER NAME : ST. PATRICKS REALTY PRIVATE LIMITED

Office:- 3rd Floor, Tower D, Global Business Park, M G Road, Gurgaon
Email: rakesh.malhotra@centralpark.in

DRAWING TITLE : 180 SQ. YD-TYPE-06
SECOND AND TERRACE FLOOR PLAN WITH AREA CALCULATION

DRAWING VALID FOR PLOT NUMBERS


D60, D120, D196, D201, D283, D303, D341
(PLOTS MARKED IN KEY PLAN)







GIAN P. MATHUR AND ASSOCIATES (P) LTD.
C-55, East Of Kailash, New Delhi-110065
T : 46599599 | F 46599512
E : gpmcp3@gmail.com | W : www.gpmindia.com

DRAWING NO. -CP3/TP/IF/180-06/03
OWNER'S SIGN
For St. Patrick's Realty Pvt. Ltd.
Authorised Signatory

ARCHITECT'S SIGN
GIAN P. MATHUR
ARCHITECT
B. Arch., C.A. 11.A
CA No. 80/5769

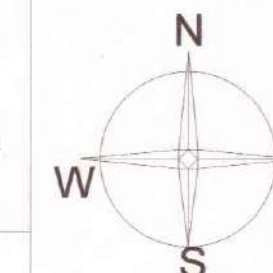

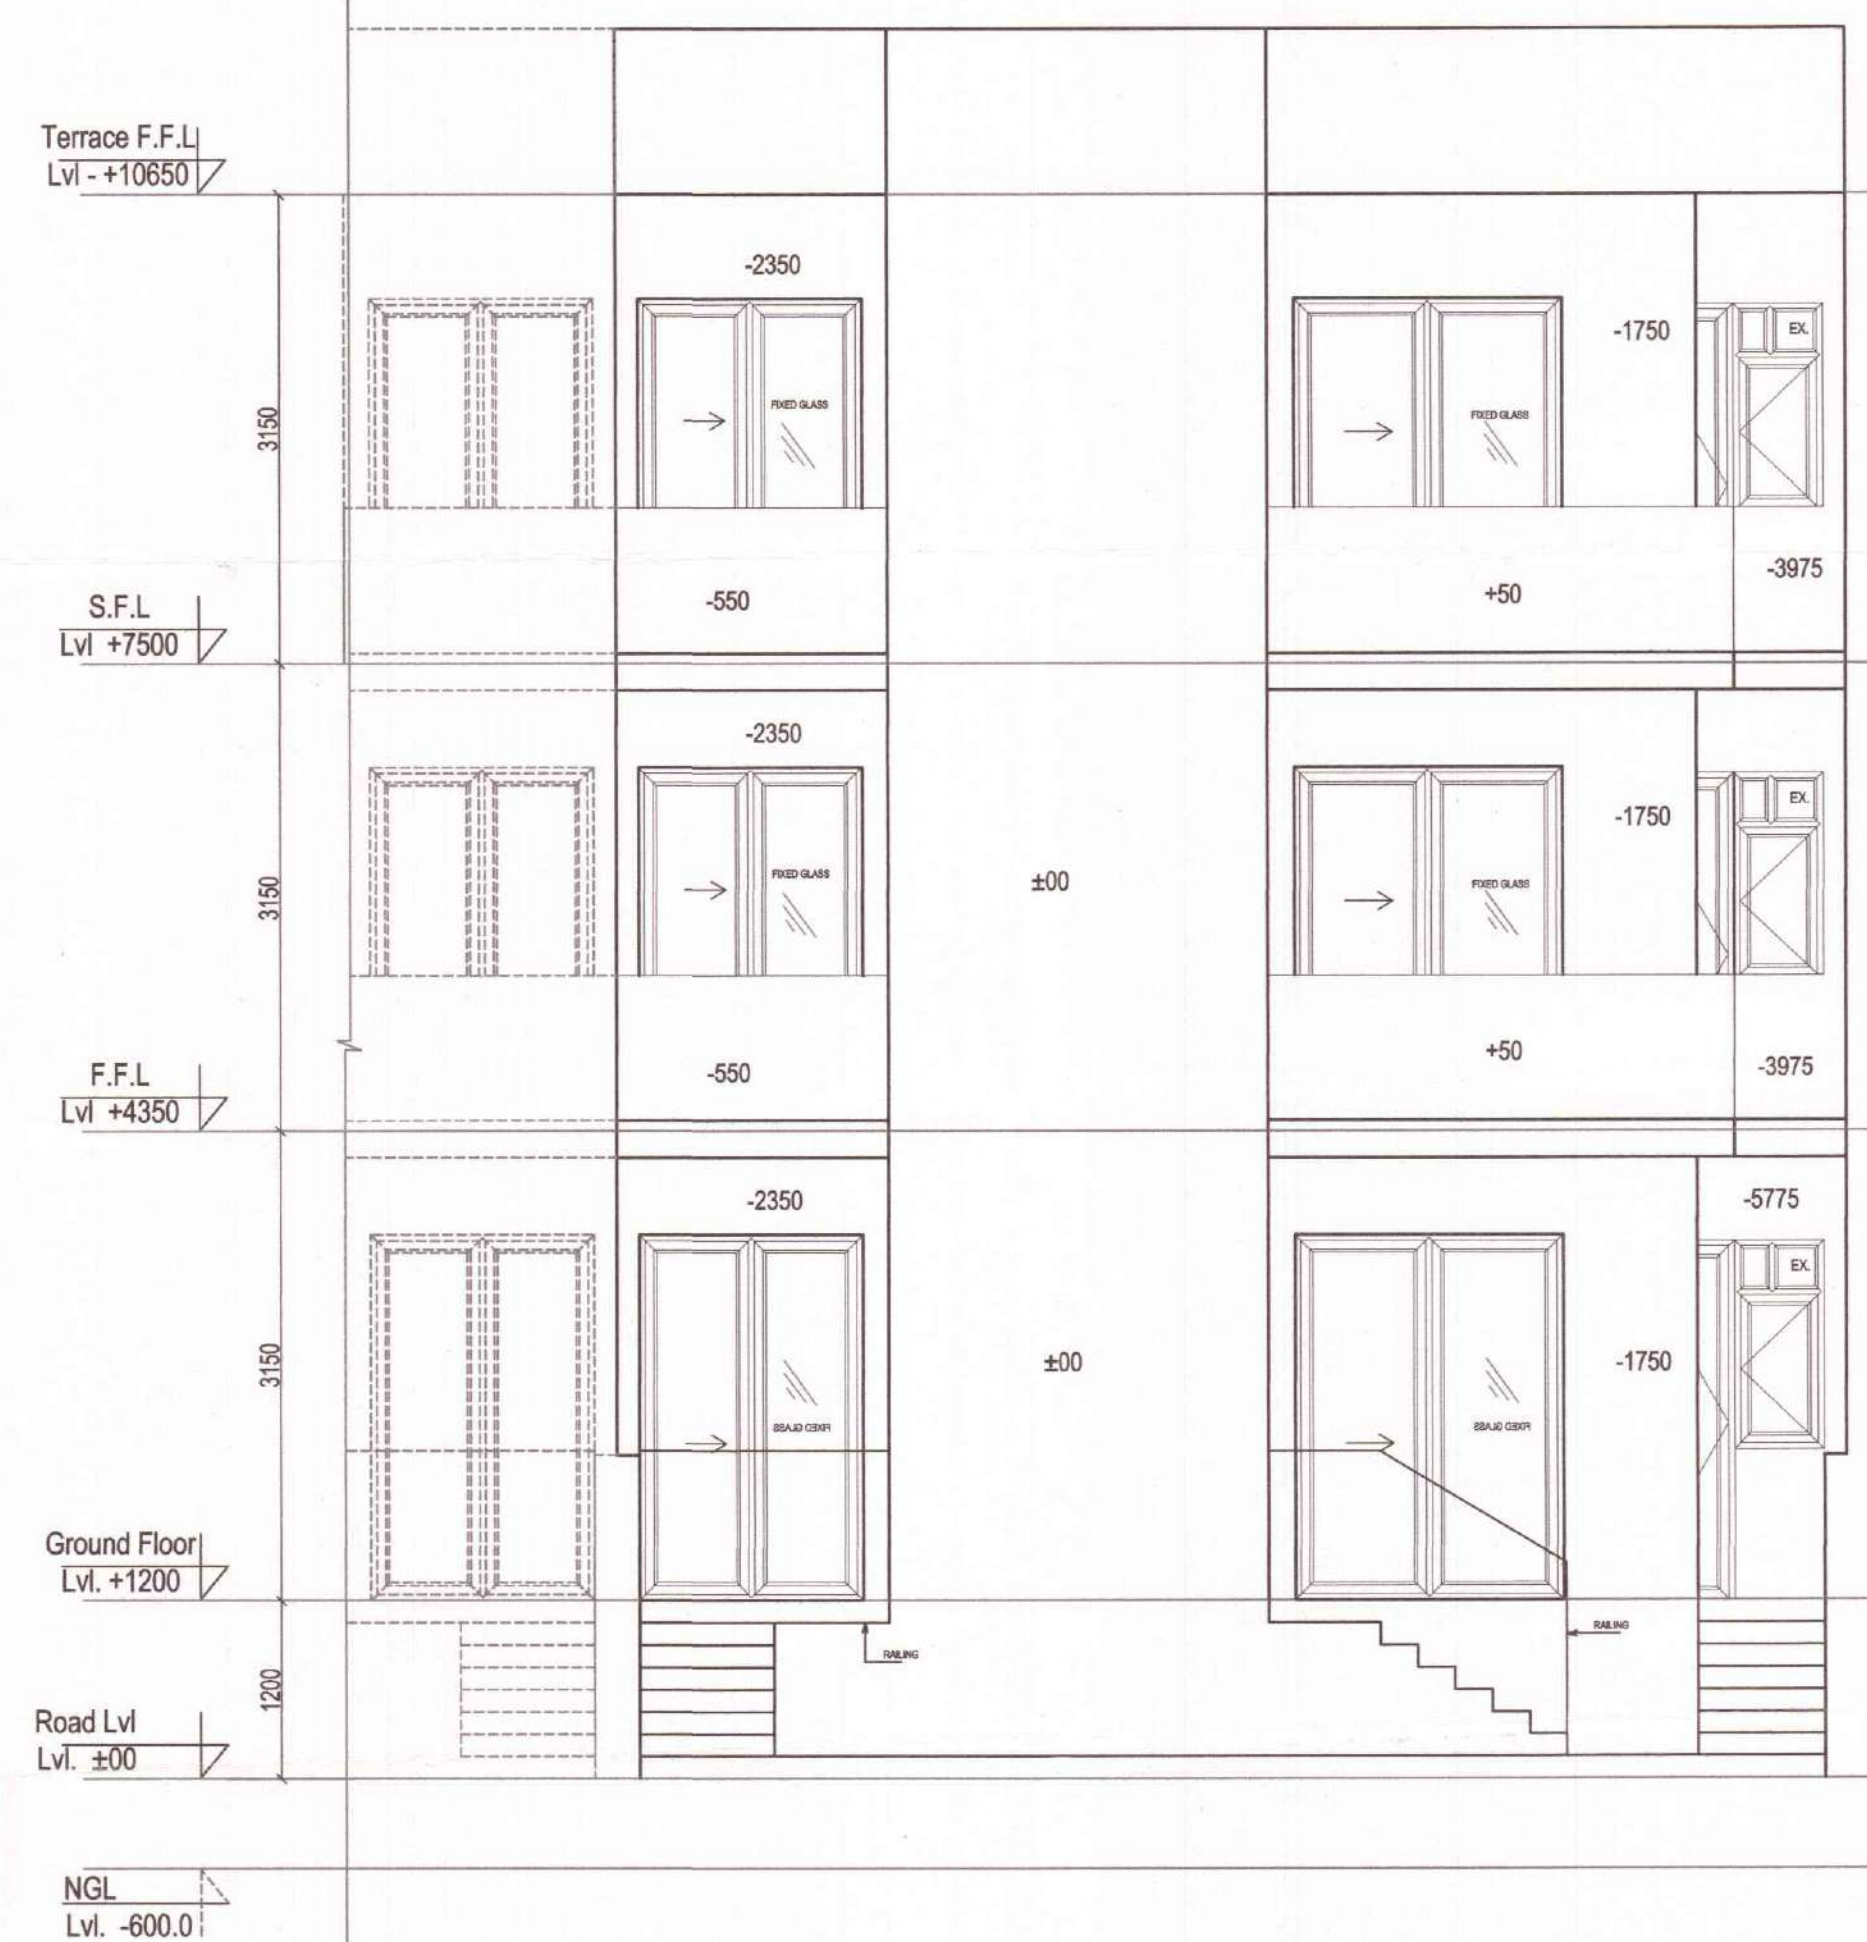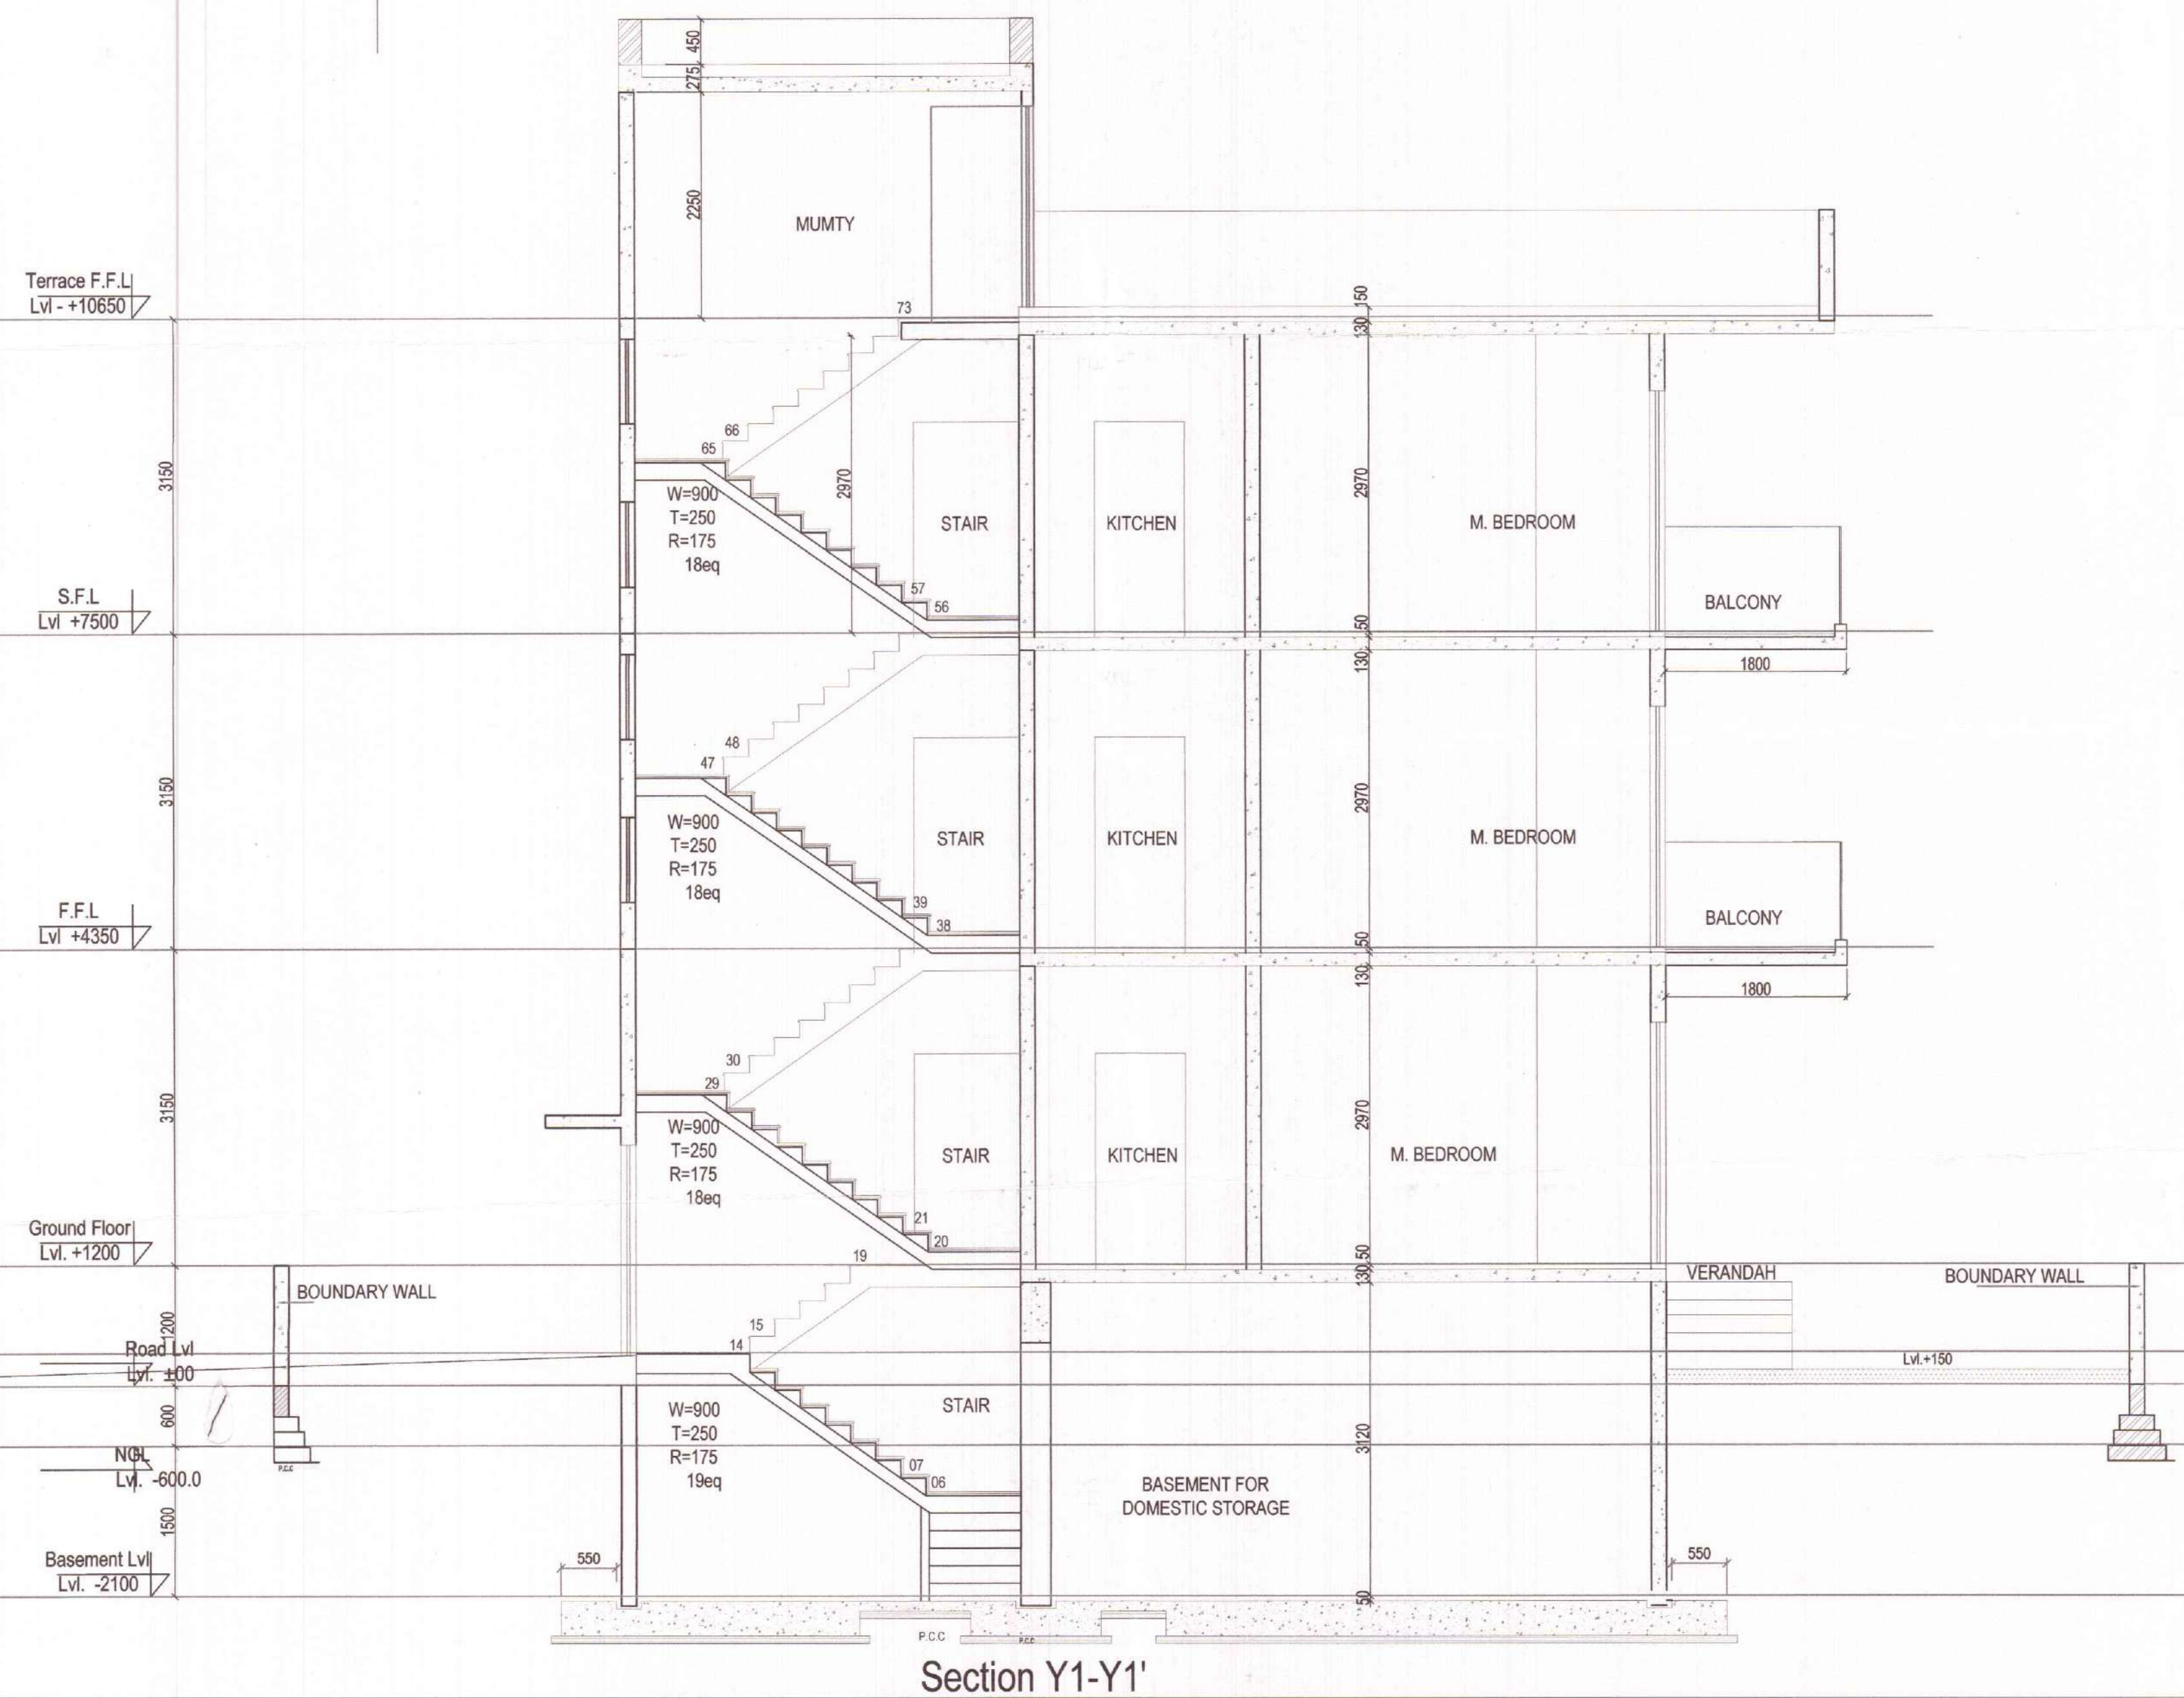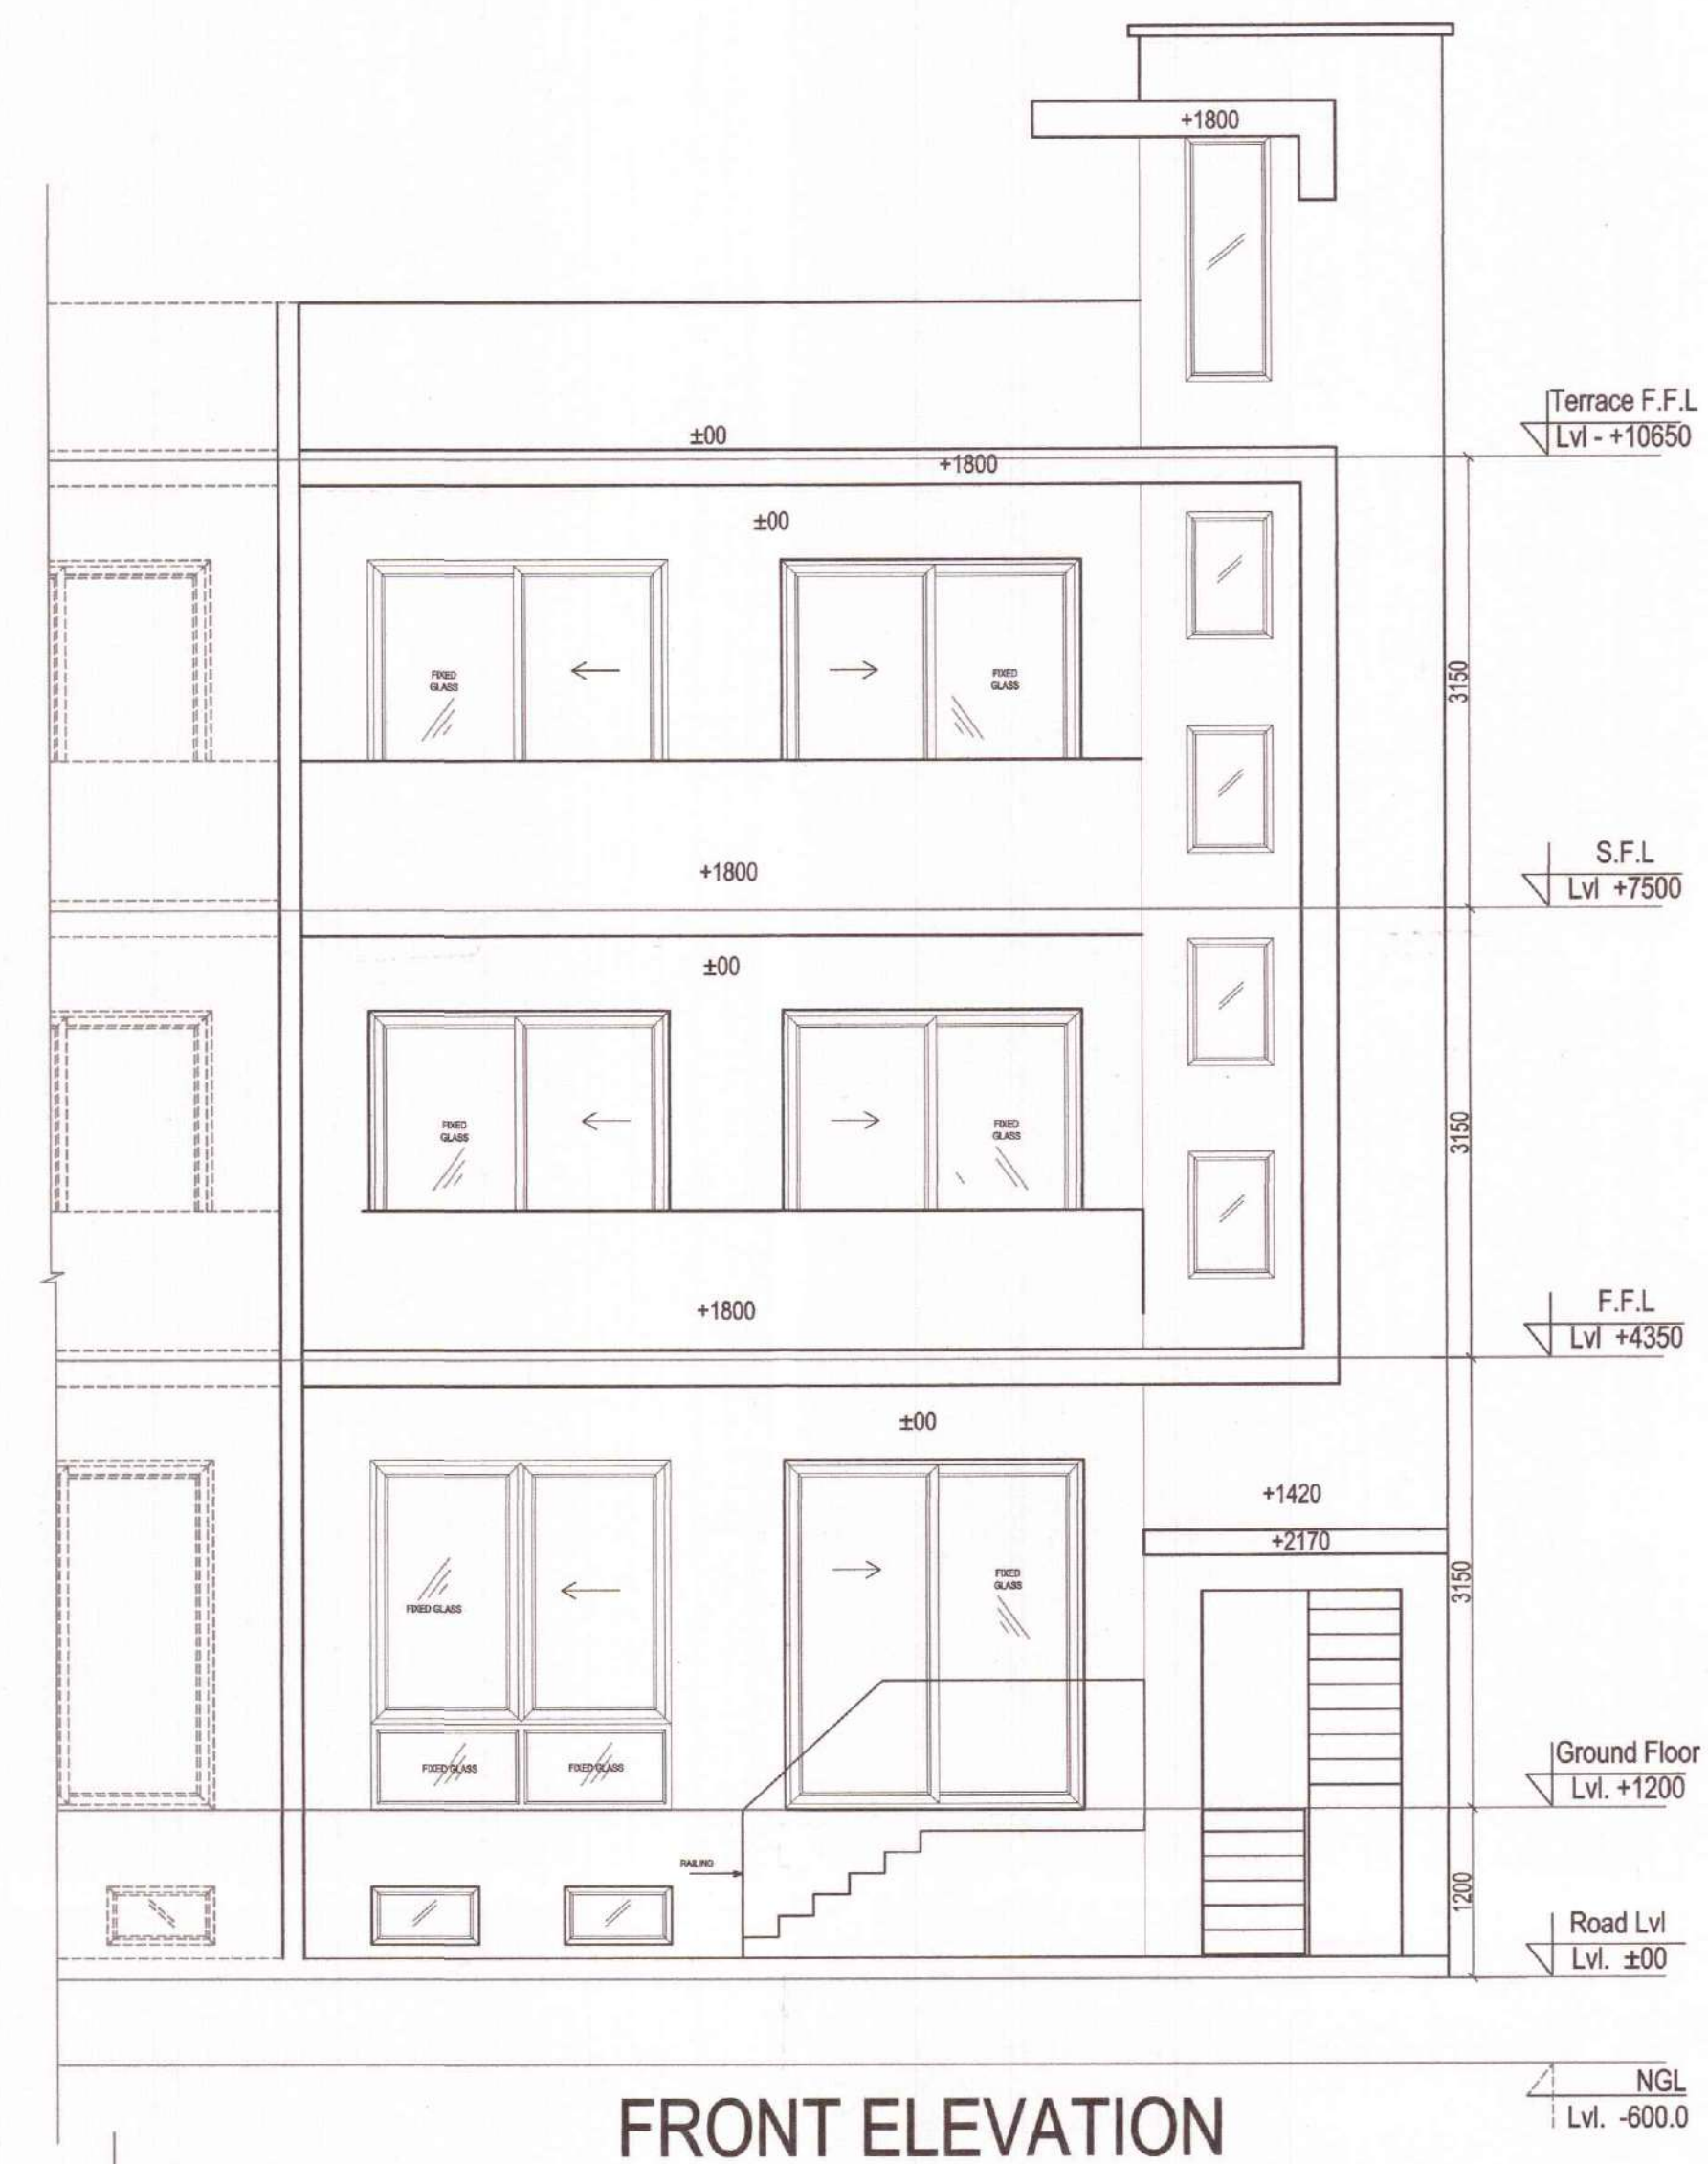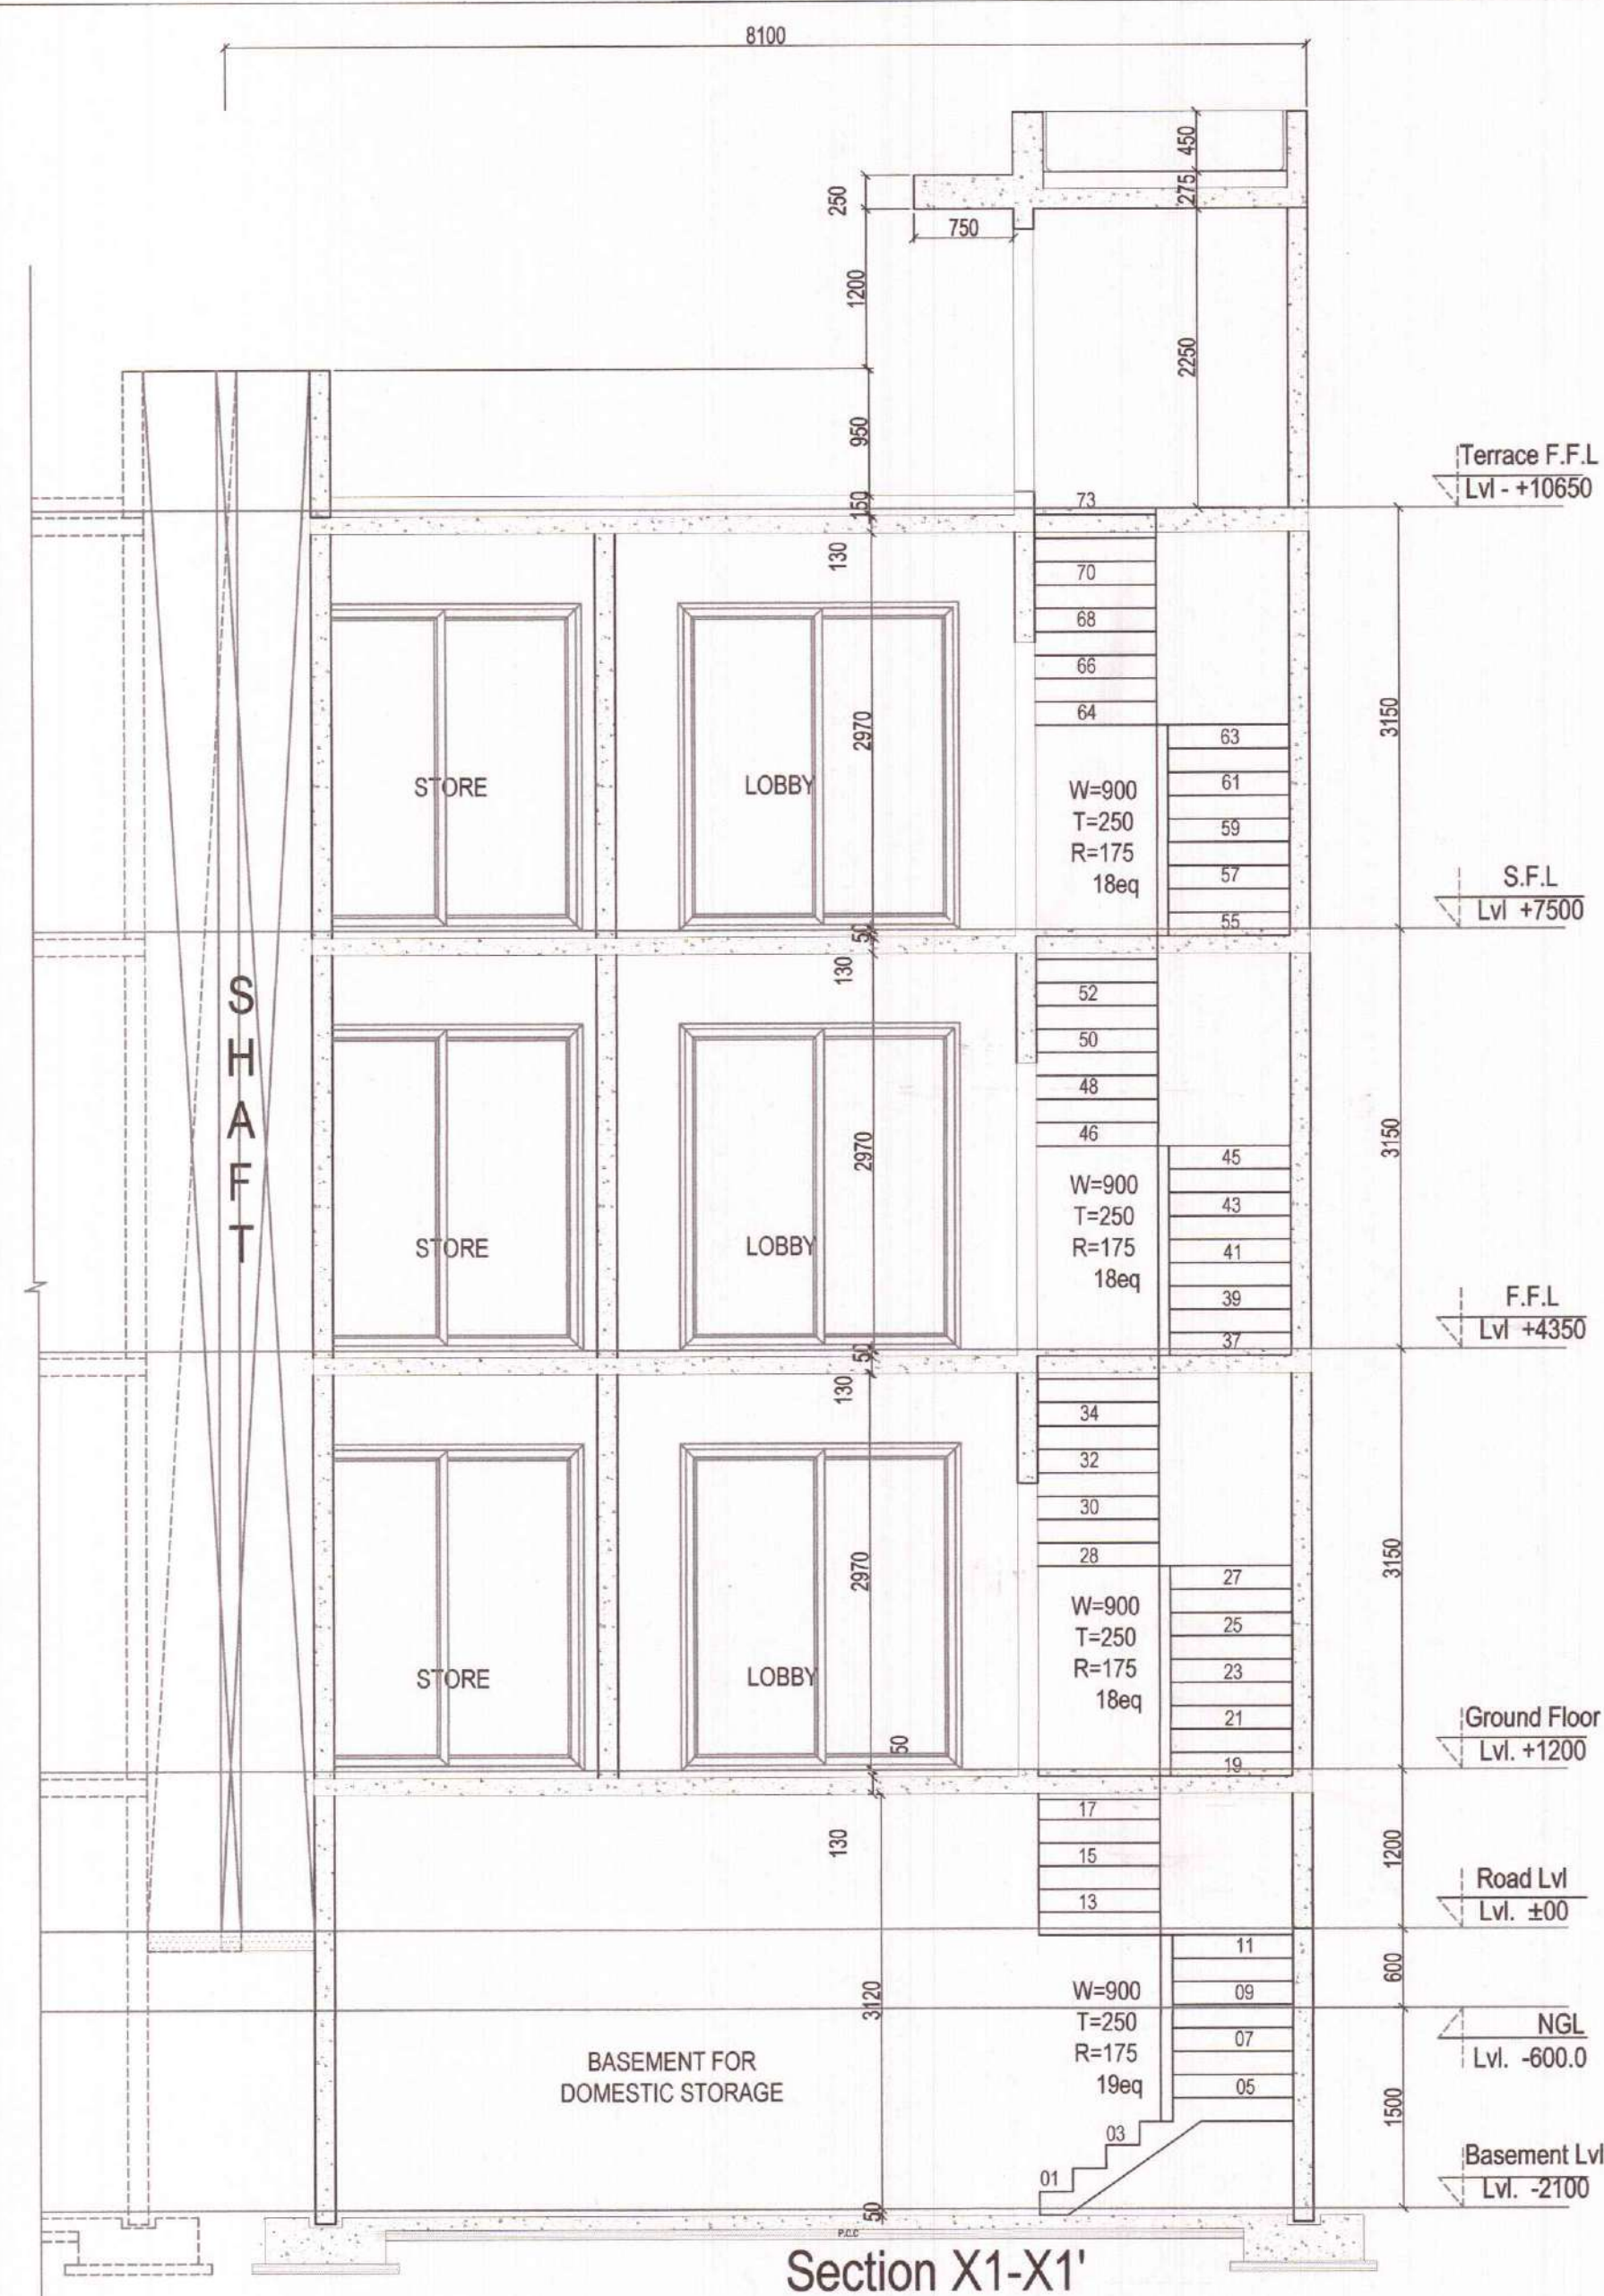

RECOMMENDED FOR SANCTION
PLOT No.

이제부터는 이 책을 읽는 데에 필요한 기본적인 배경지식을 소개하고, 이 책을 읽을 때 주의할 점과 이 책을 읽을 때의 자세를 소개한다.

ATP
PA

FA
SD

JD 54

AD

SUBMISSION DRAWING

PROJECT :	PROPOSED RESIDENTIAL BUILDING PLANS FOR MENTIONED PLOT NUMBERS LOCATED IN RESIDENTIAL PLOTTED COLONY MEASURING 128.4583 ACRES IN SECTOR 29,30,32 AND 33, TEHSIL SOHANA DISTT. GURGAON, HARYANA
-----------	--

OWNER NAME : ST. PATRICKS REALTY PRIVATE LIMITED

Office:- 3rd Floor, Tower D, Global Business Park, M G Road, Gurgaon
Email: rakesh.malhotra@centralpark.in

Email: rakesh.malhotra@centralpark.in

DRAWING TITLE :
180 SQ.YD-TYPE-06
SECTIONS AND ELEVATIONS

DRAWING VALID FOR
PLOT NUMBERS

D60, D120, D196, D201, D283,
D303, D341
(PLOTS MARKED IN KEY PLAN)

gpm
ARCHITECTS
& PLANNERS

GIAN P. MATHUR AND ASSOCIATES (P) LTD.
C - 55, East Of Kailash, New Delhi-110065
T : 46599599 | F 46599512
E : gpmcp3@gmail.com | W : www.gpmindia.com

OWNER'S SIGN

For St. Patricks Peat Co. Ltd.

[Signature]
Authorised Signatory

ARCHITECT'S SIGN

GIAN P. MATHUR
ARCHITECT
B.Arch., M.C.A., I.I.T.
CAN No. 80/5769

