
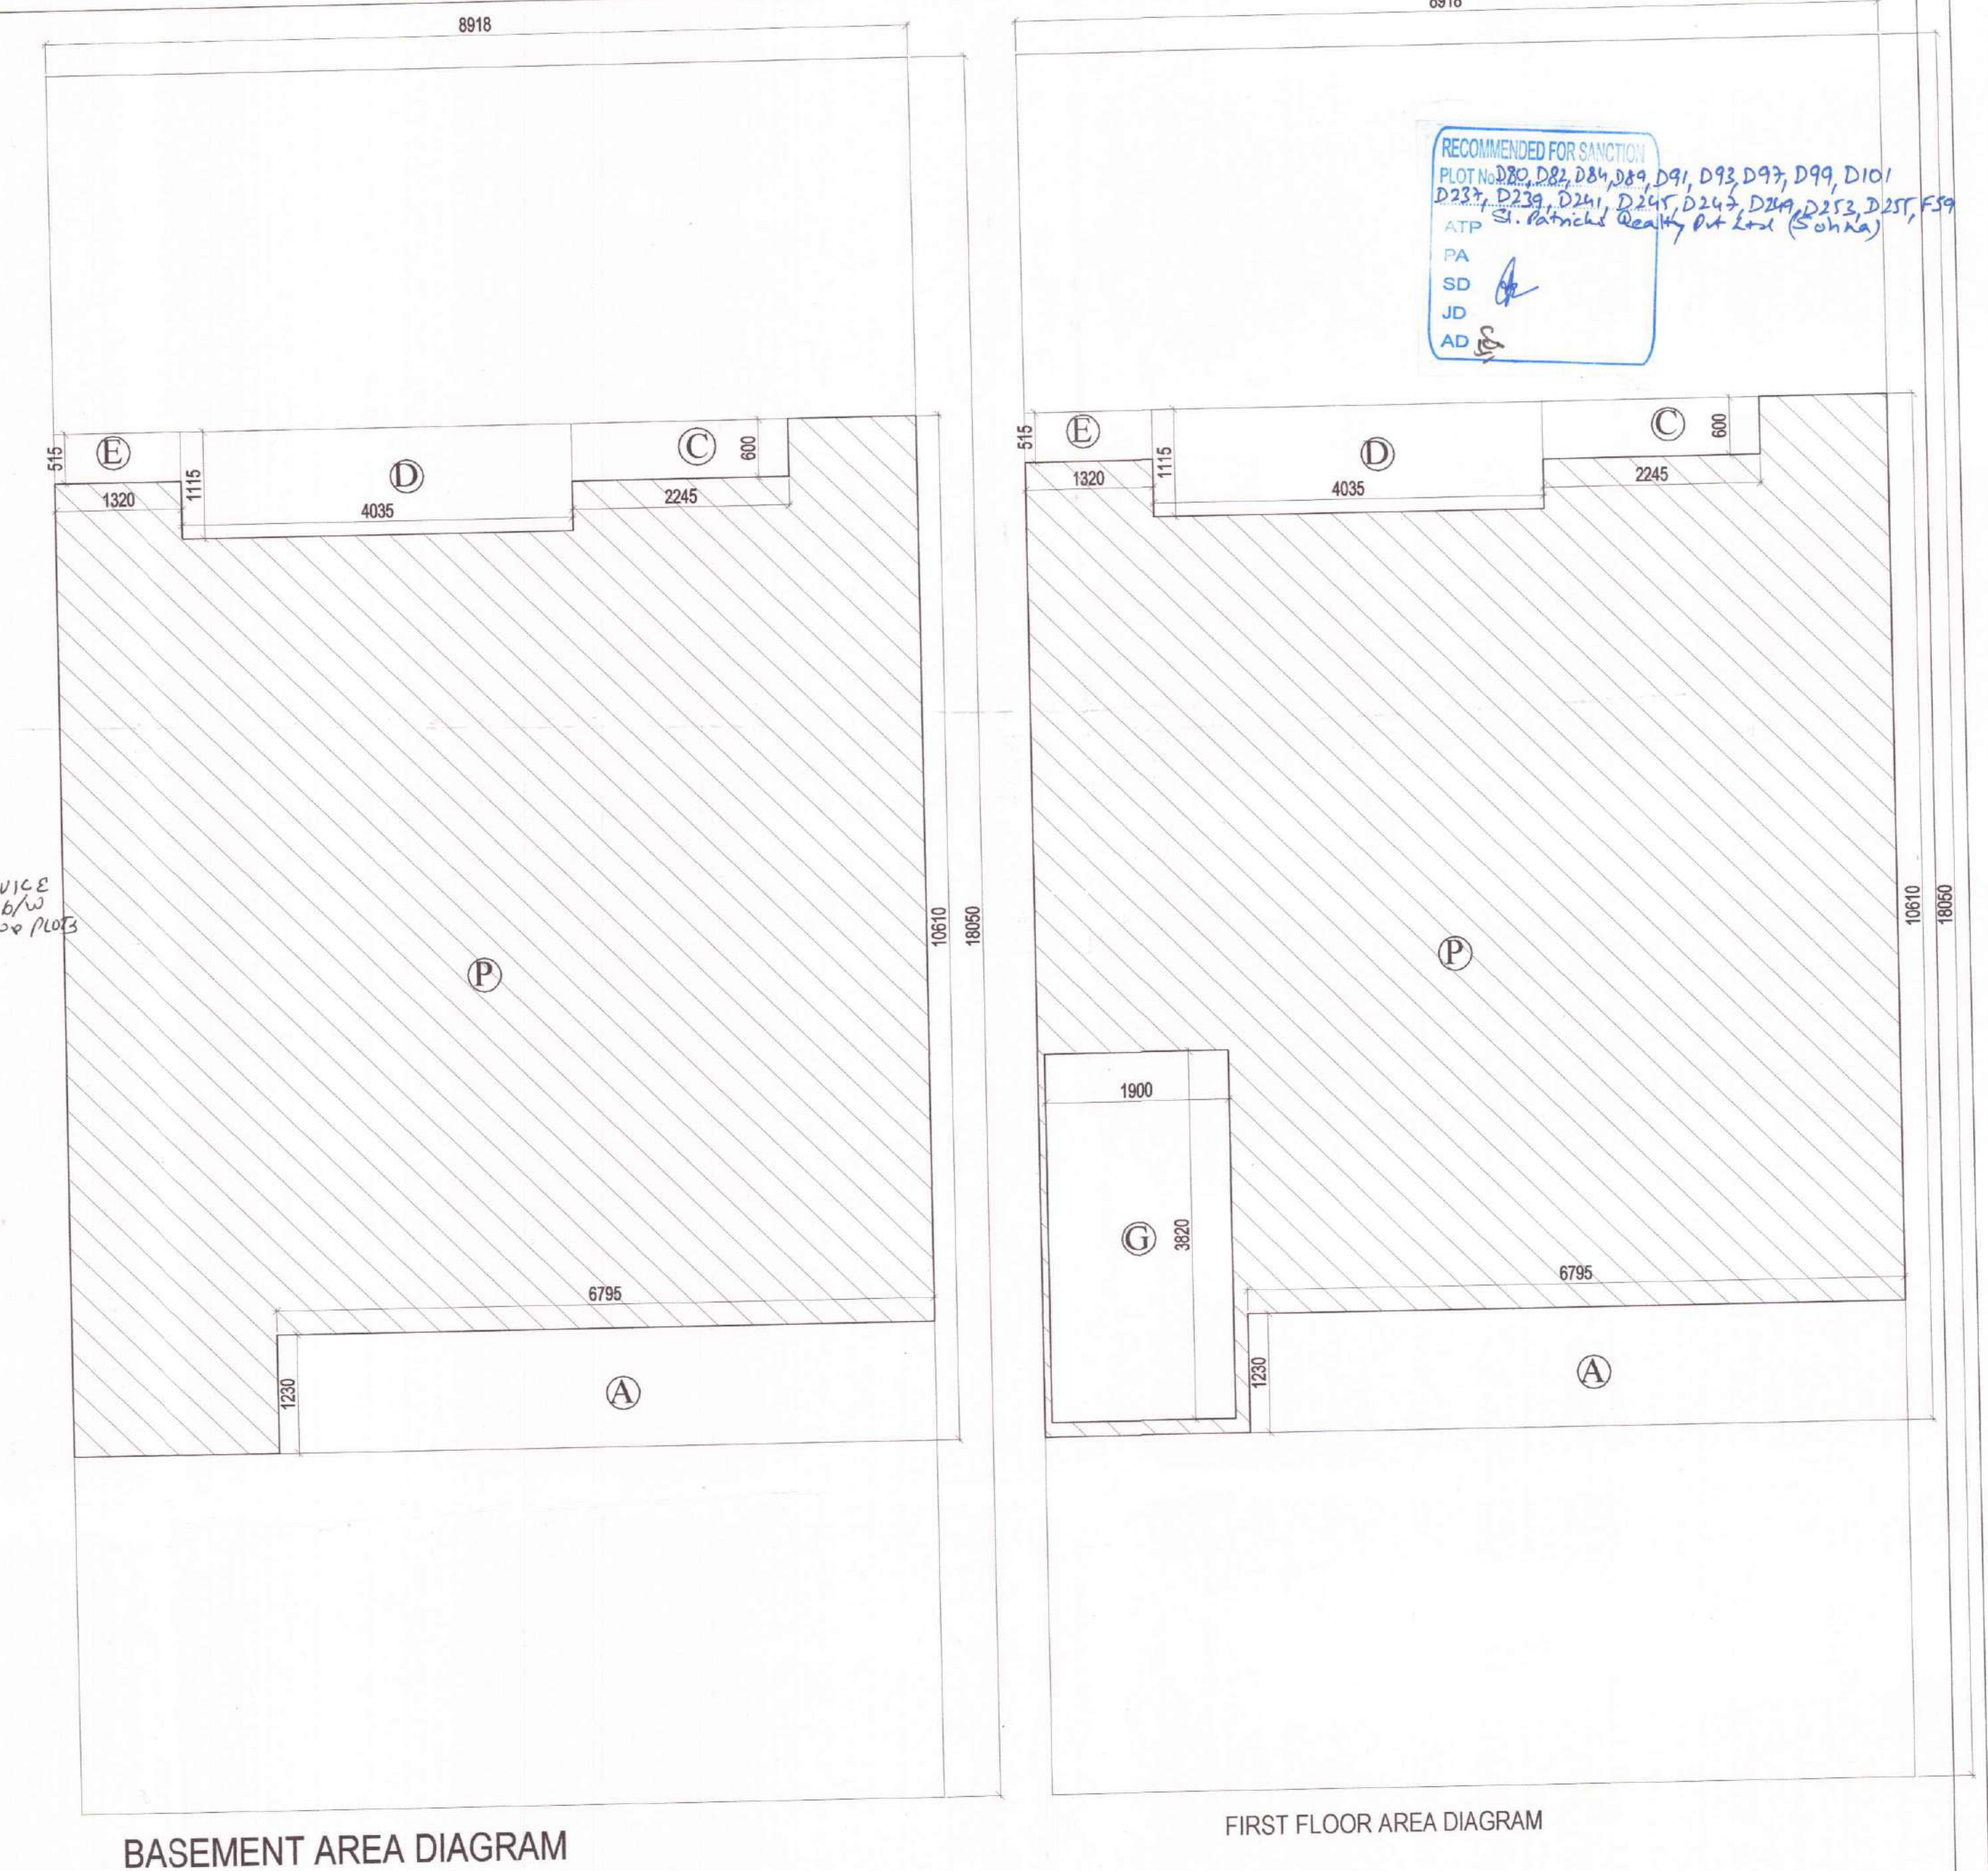


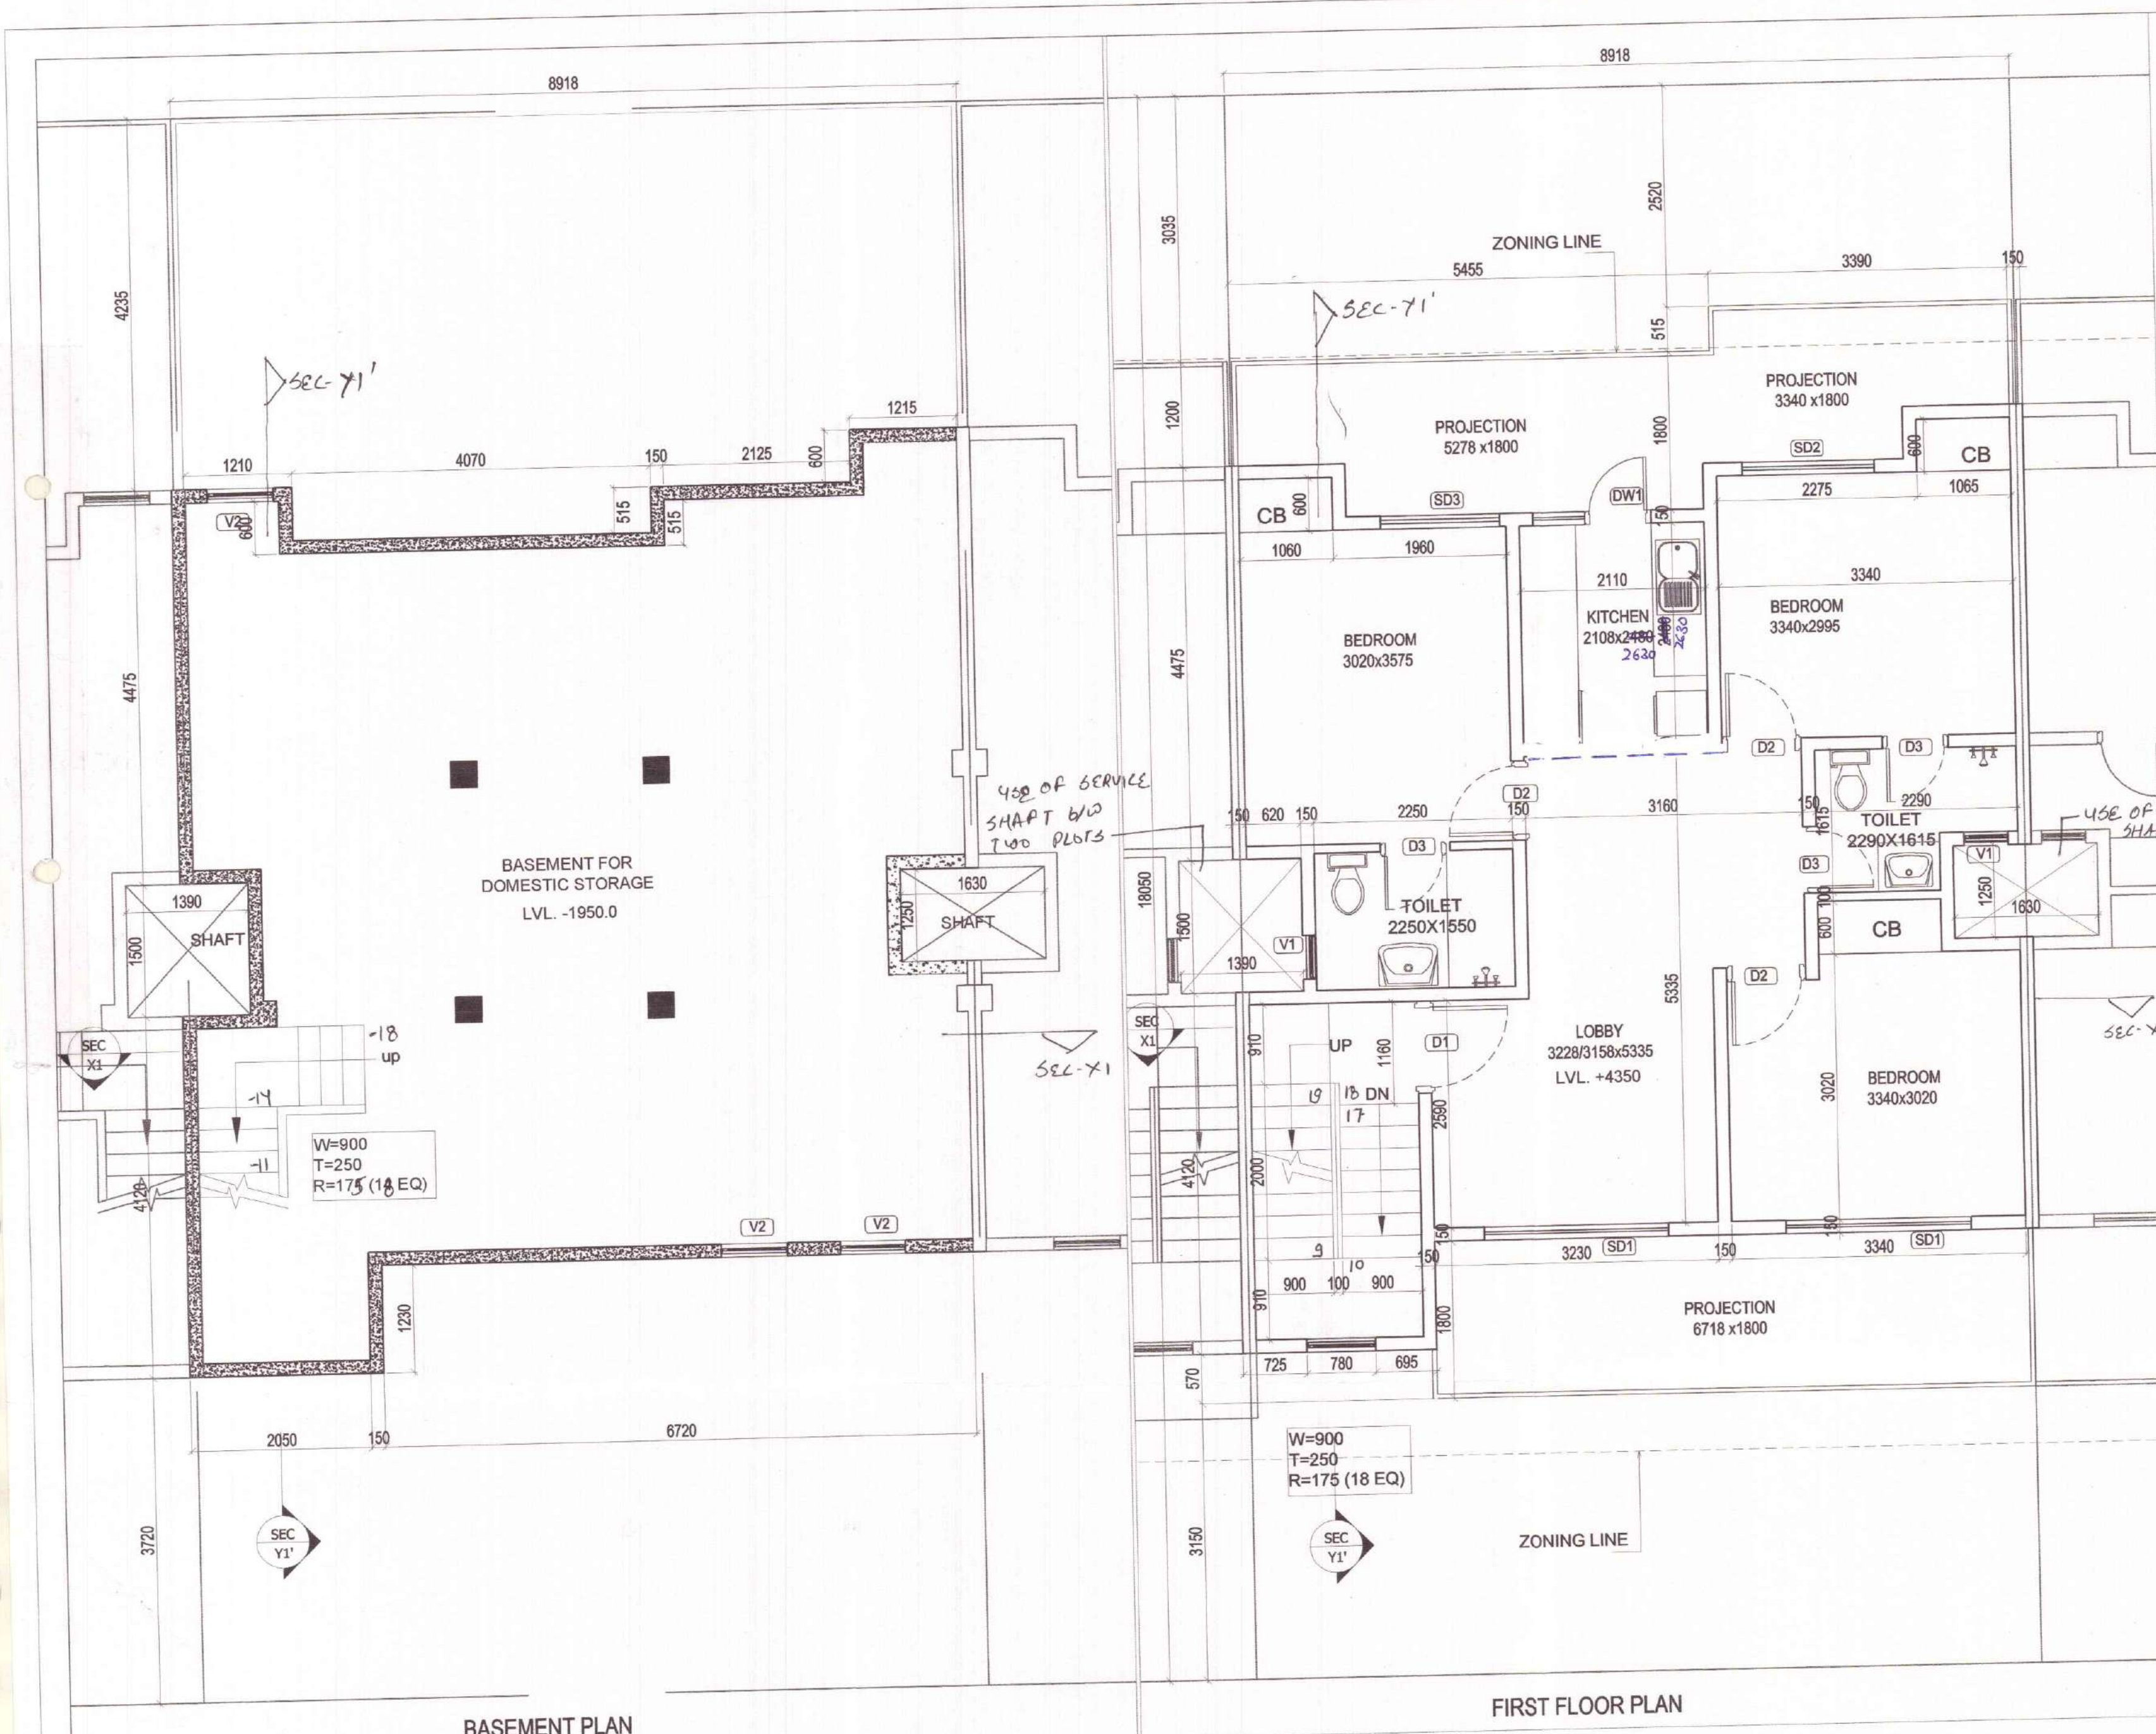

S.NO	TYPE	SIZE (mm)	SILL (mm)	LINTEL (mm)
1	D1	1050x2100	-	2100
2	D2	900x2100	-	2100
3	D3	750x2100	-	2100
4	SD1	2100x2450	-	2450
5	SD2	1500x2450	-	2450
6	SD3	1350x2450	-	2450
7	DW1	1350x1450	1050(W)	2450
8	V1	800x1100	1350	2450
9	V2	750x350	400	750

COVERED AREA OF BASEMENT									
PARTICULARS	=	8.918	X	10.610	X	1	=	94.620	SQ.M.
DEDUCTION	=								
A	=	6.795	X	1.230	X	1	=	8.358	SQ.M.
C	=	2.245	X	0.600	X	1	=	1.347	SQ.M.
D	=	4.035	X	1.115	X	1	=	4.499	SQ.M.
E	=	1.320	X	0.515	X	1	=	0.680	SQ.M.
TOTAL	=							14.885	SQ.M.
COVERED AREA OF BASEMENT	=							79.735	SQ.M.


FAR AREA OF FIRST FLOOR									
PARTICULARS	=	8.918	X	10.610	X	1	=	94.620	SQ.M.
DEDUCTION	=								
A	=	6.795	X	1.230	X	1	=	8.358	SQ.M.
C	=	2.245	X	0.600	X	1	=	1.347	SQ.M.
D	=	4.035	X	1.115	X	1	=	4.499	SQ.M.
E	=	1.320	X	0.515	X	1	=	0.680	SQ.M.
G (staircase)	=	1.900	X	3.820	X	1	=	7.258	SQ.M.
TOTAL DEDUCTION	=							22.143	SQ.M.
FAR AREA OF FIRST FLOOR	=							72.477	SQ.M.
COVERED AREA OF FIRST FLOOR (FAR+STAIRCASE)	=							79.735	SQ.M.



NOTE: USE OF SINGLE SERVICE SHAFT BETWEEN TWO PLOTS.

SUBMISSION DRAWING
PROJECT: PROPOSED RESIDENTIAL BUILDING PLANS FOR MENTIONED PLOT NUMBERS LOCATED IN RESIDENTIAL PLOTTED COLONY MEASURING 128.4583 ACRES IN SECTOR 29,30,32 AND 33, TEHSIL SOHANA DISTT. GURGAON, HARYANA
OWNER NAME: ST. PATRICKS REALTY PRIVATE LIMITED
 Office:- 3rd Floor, Tower D, Global Business Park, M G Road, Gurgaon
 Email: rakesh.mahotra@centalpark.in
DRAWING TITLE: 193 SQ.YD-TYPE-02
 BASEMENT AND FIRST FLOOR PLAN WITH AREA CALCULATION

DRAWING VALID FOR PLOT NUMBERS
 D80, D82, D84, D89, D91, D93, D97, D99, D101, D237, D239, D241, D245, D247, D249, D253, D255, F59
 (PLOTS MARKED IN KEY PLAN)


gpm ARCHITECTS & PLANNERS
 GIAN P. MATHUR AND ASSOCIATES (P) LTD.
 C - 55, East Of Kailash, New Delhi-110065
 T : 46599599 IF 46599512
 E : gpmcp3@gmail.com I W : www.gpmindia.com
DRAWING NO. -CP3/TP/IF/193-02/02
SCALE :- 1 : 50
OWNER'S SIGN
 For St. Patrick's Realty Pvt. Ltd.
ARCHITECT'S SIGN
 GIAN P. MATHUR
 ARCHITECT
 B. Arch. M.C.A. I.I.A.
 CA No. 80/5769

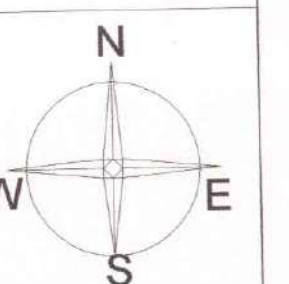

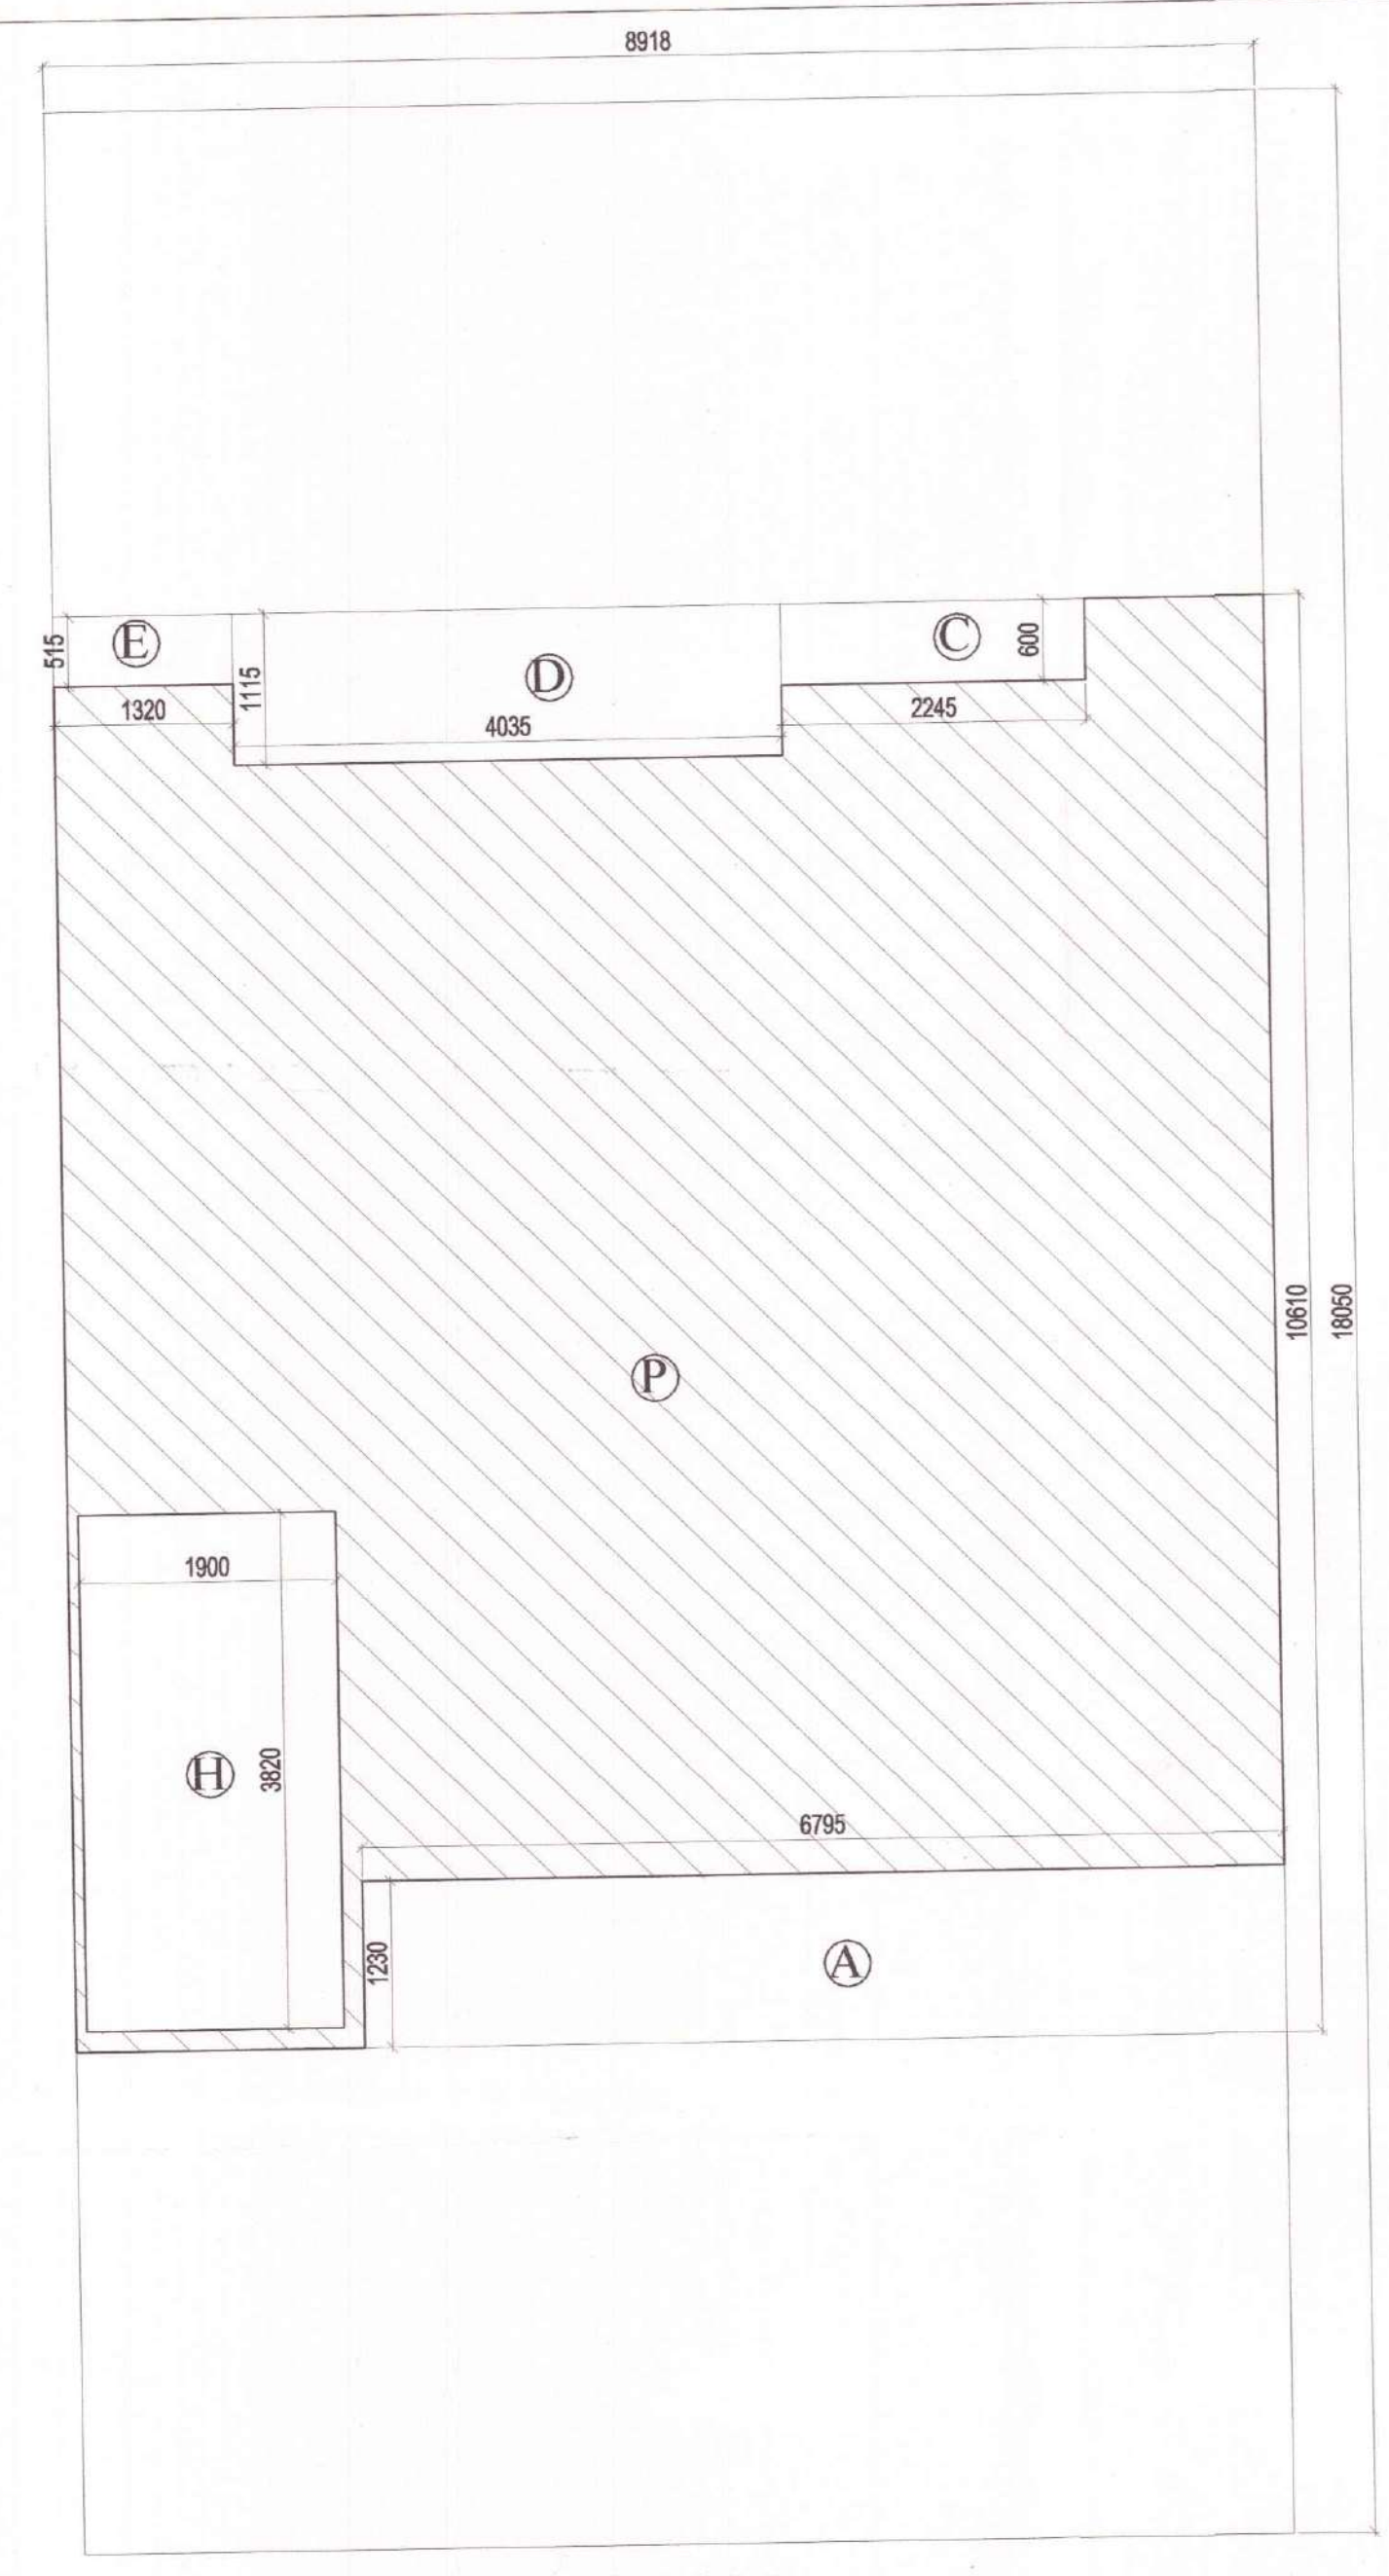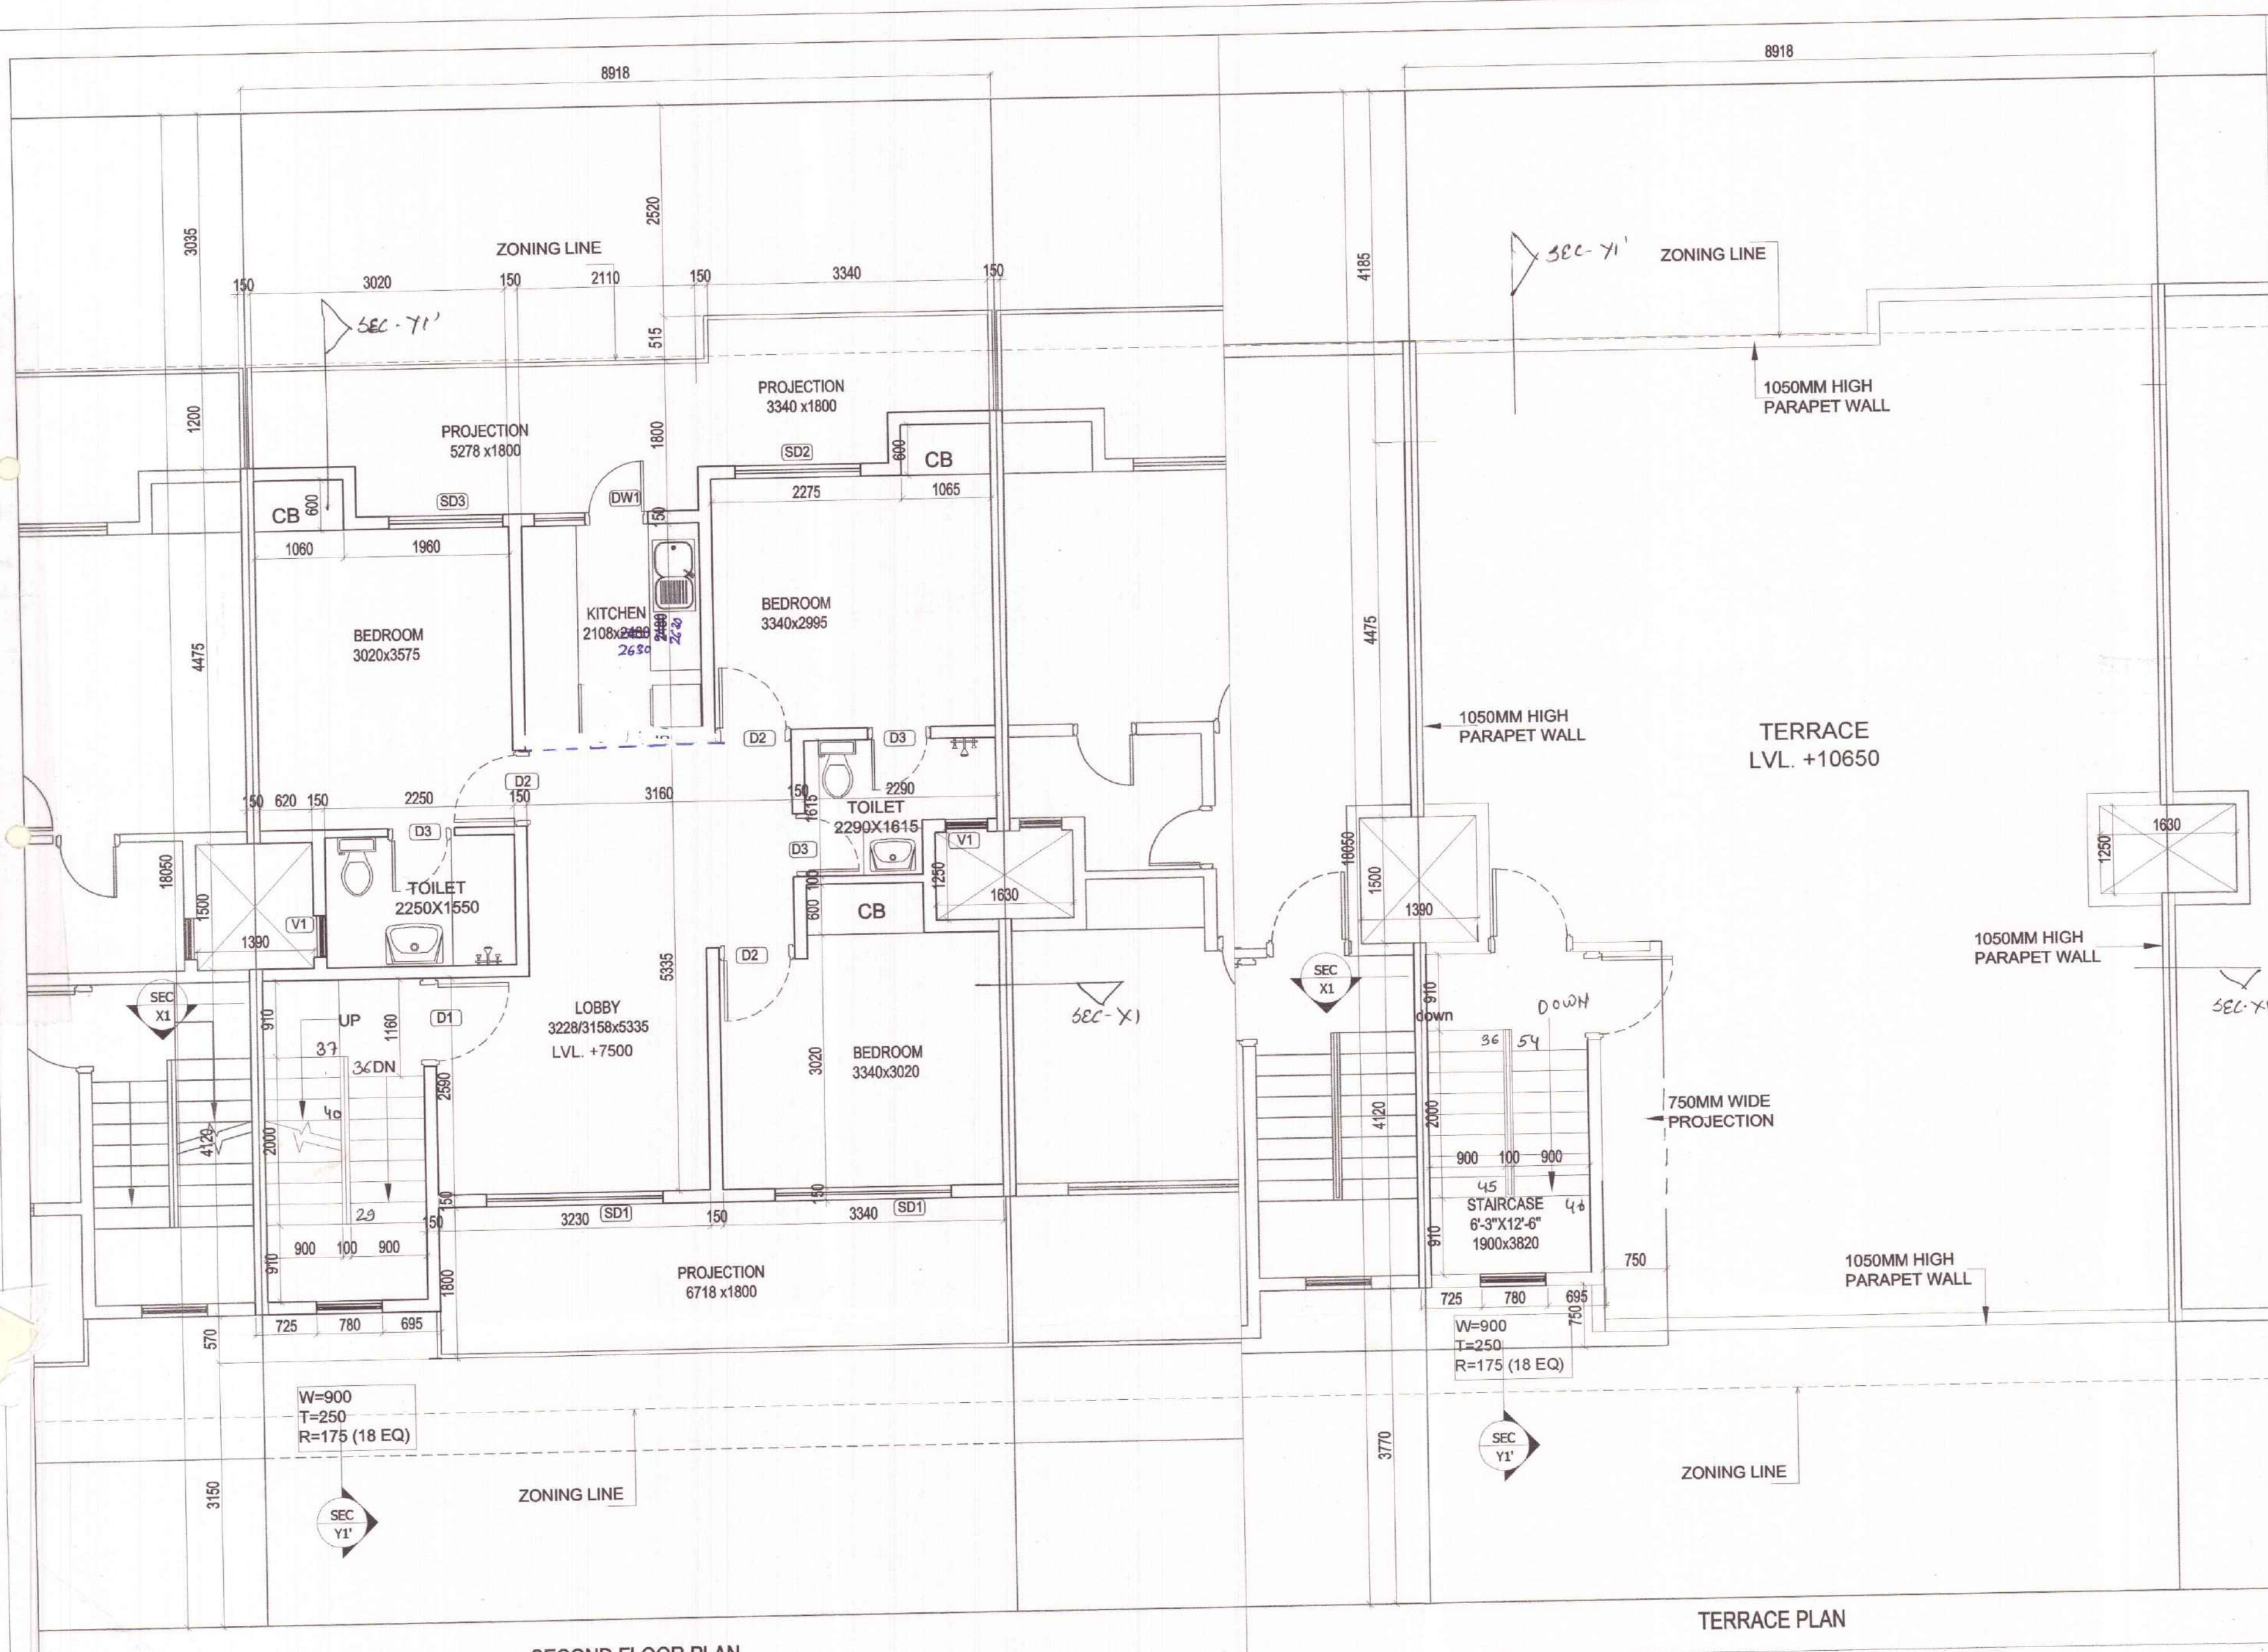

RECOMMENDED FOR SANCTION
 PLOT NO. D80, D82, D84, D89, D91, D93, D97, D99, D101, D237, D239, D241, D243, D245, D247, D249, D253, D255, F59
 ATP: St. Patrick's Realty Pvt. Ltd. (Sohna)

PA: [Signature]
 SD: [Signature]
 JD: [Signature]
 AD: [Signature]

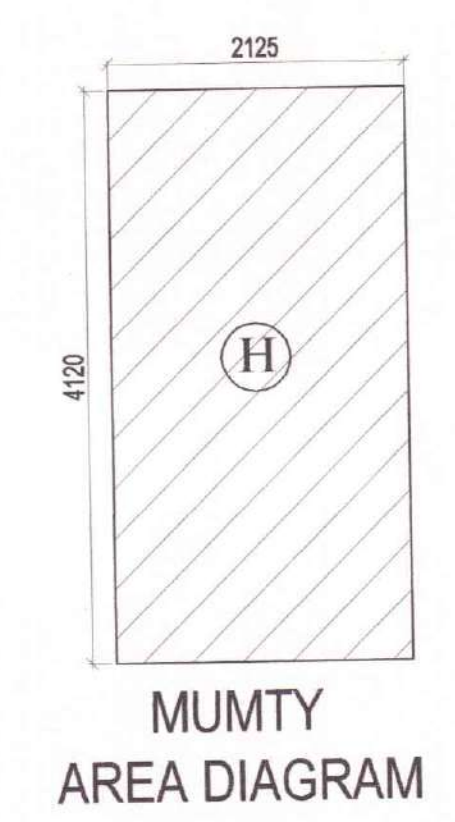

FAR AREA OF SECOND FLOOR									
PARTICULARS									
1	=	8.918	X	10.610	X	1	=	94.620	SQ.M.
DEDUCTION									
A	=	6.795	X	1.230	X	1	=	8.358	SQ.M.
C	=	2.245	X	0.600	X	1	=	1.347	SQ.M.
D	=	4.035	X	1.115	X	1	=	4.499	SQ.M.
E	=	1.320	X	0.515	X	1	=	0.680	SQ.M.
G (staircase)	=	1.900	X	3.820	X	1	=	7.258	SQ.M.
TOTAL DEDUCTION								22.143	SQ.M.
FAR AREA OF SECOND FLOOR								72.477	SQ.M.
COVERED AREA OF SECOND FLOOR (FAR+STAIRCASE)								79.735	SQ.M.

MUMTY/MACHINE ROOM AREA									
H	=	2.125	X	4.120	X	1	=	8.755	SQ.M.

NOTE: USE OF SINGLE SERVICE SHAFT BETWEEN TWO PLOTS.

SUBMISSION DRAWING

PROJECT: PROPOSED RESIDENTIAL BUILDING PLANS FOR MENTIONED PLOT NUMBERS LOCATED IN RESIDENTIAL PLOTTED COLONY MEASURING 128.4583 ACRES IN SECTOR 29,30,32 AND 33, TEHSIL SOHANA DISTT. GURGAON, HARYANA

OWNER NAME: ST. PATRICKS REALTY PRIVATE LIMITED
 Office:- 3rd Floor, Tower D, Global Business Park, M G Road, Gurgaon
 Email: rakesh.mahotra@centrlpark.in

DRAWING TITLE: 193 SQ.YD-TYPE-02
 SECOND AND TERRACE FLOOR PLAN WITH AREA CALCULATION

DRAWING VALID FOR PLOT NUMBERS



D80, D82, D84, D89, D91, D93, D97, D99, D101, D237, D239, D241, D245, D247, D249, D253, D255, F59
 (PLOTS MARKED IN KEY PLAN)

GIAN P. MATHUR AND ASSOCIATES (P) LTD.
 C - 55, East Of Kailash, New Delhi-110065
 T : 46599599 | F 46599512
 E : gpmcp3@gmail.com | W : www.gpmindia.com


DRAWING NO. -CP3/TP/F/193-02/03 **SCALE :- 1 : 50**

OWNER'S SIGN
 For St. Patrick's Realty Pvt. Ltd.
 [Signature]

ARCHITECT'S SIGN
GIAN P. MATHUR
 ARCHITECT
 B. Arch., M.C.A. I.I.A.
 CA No. 80/5769

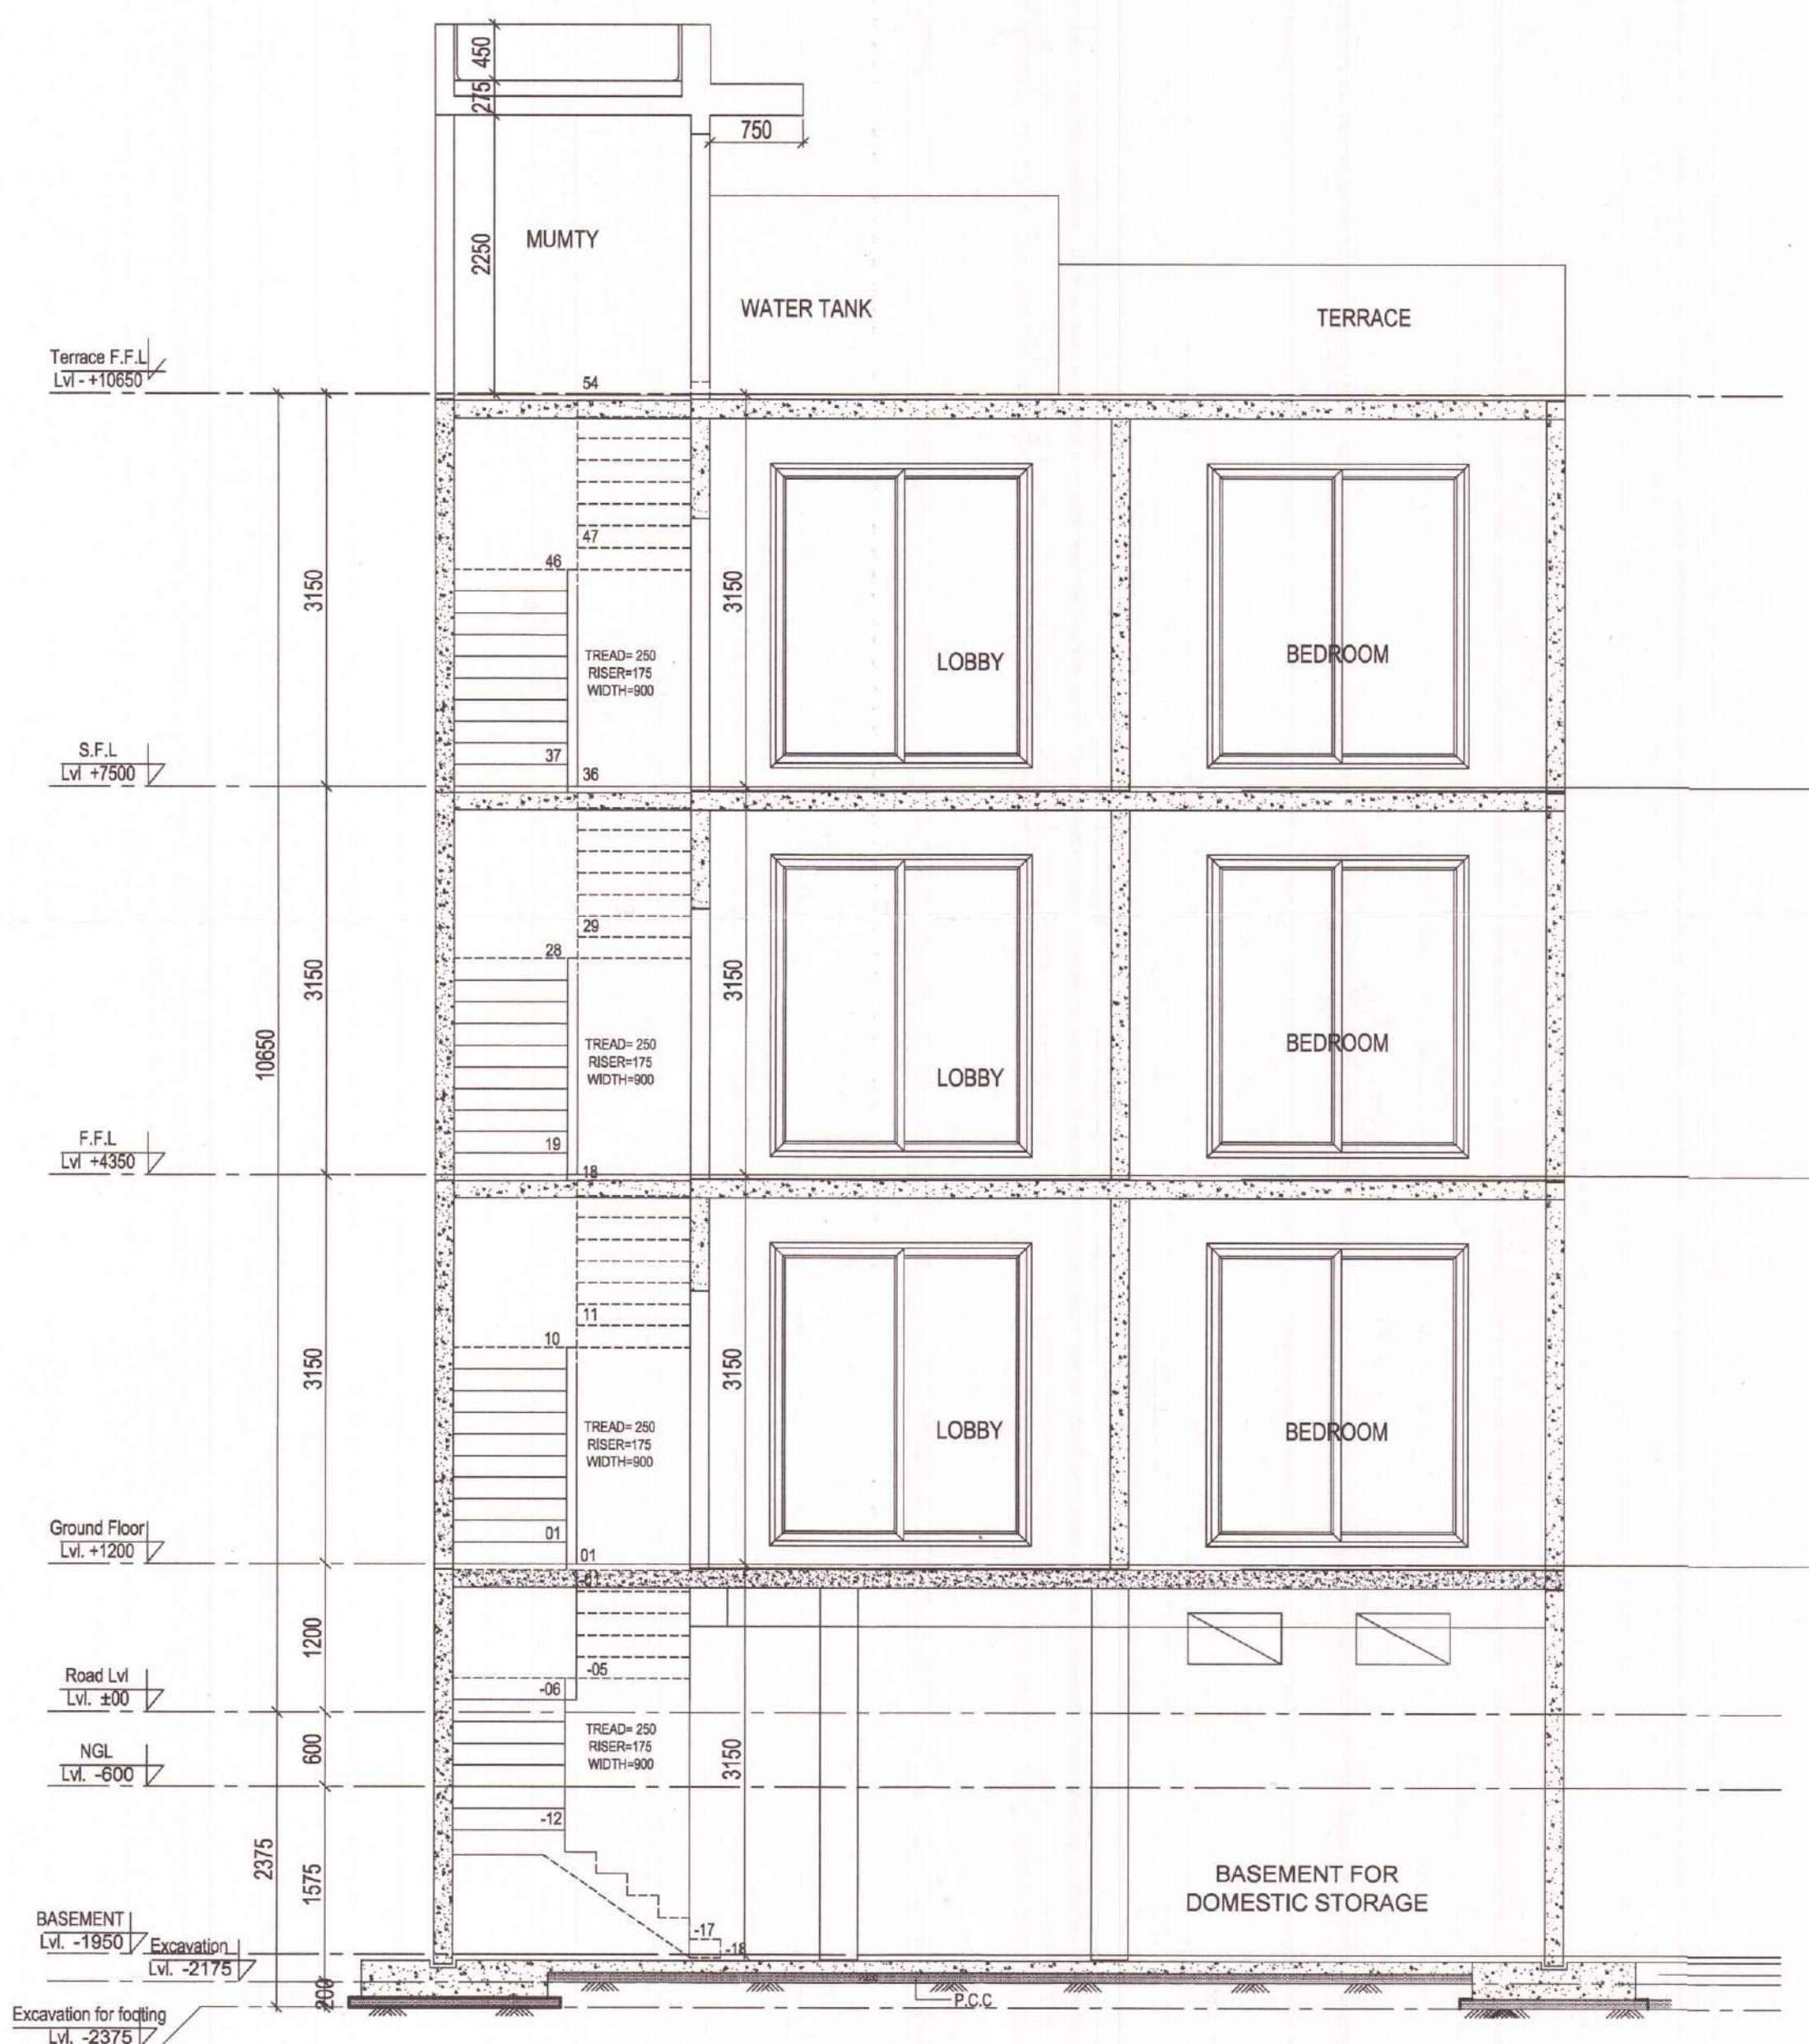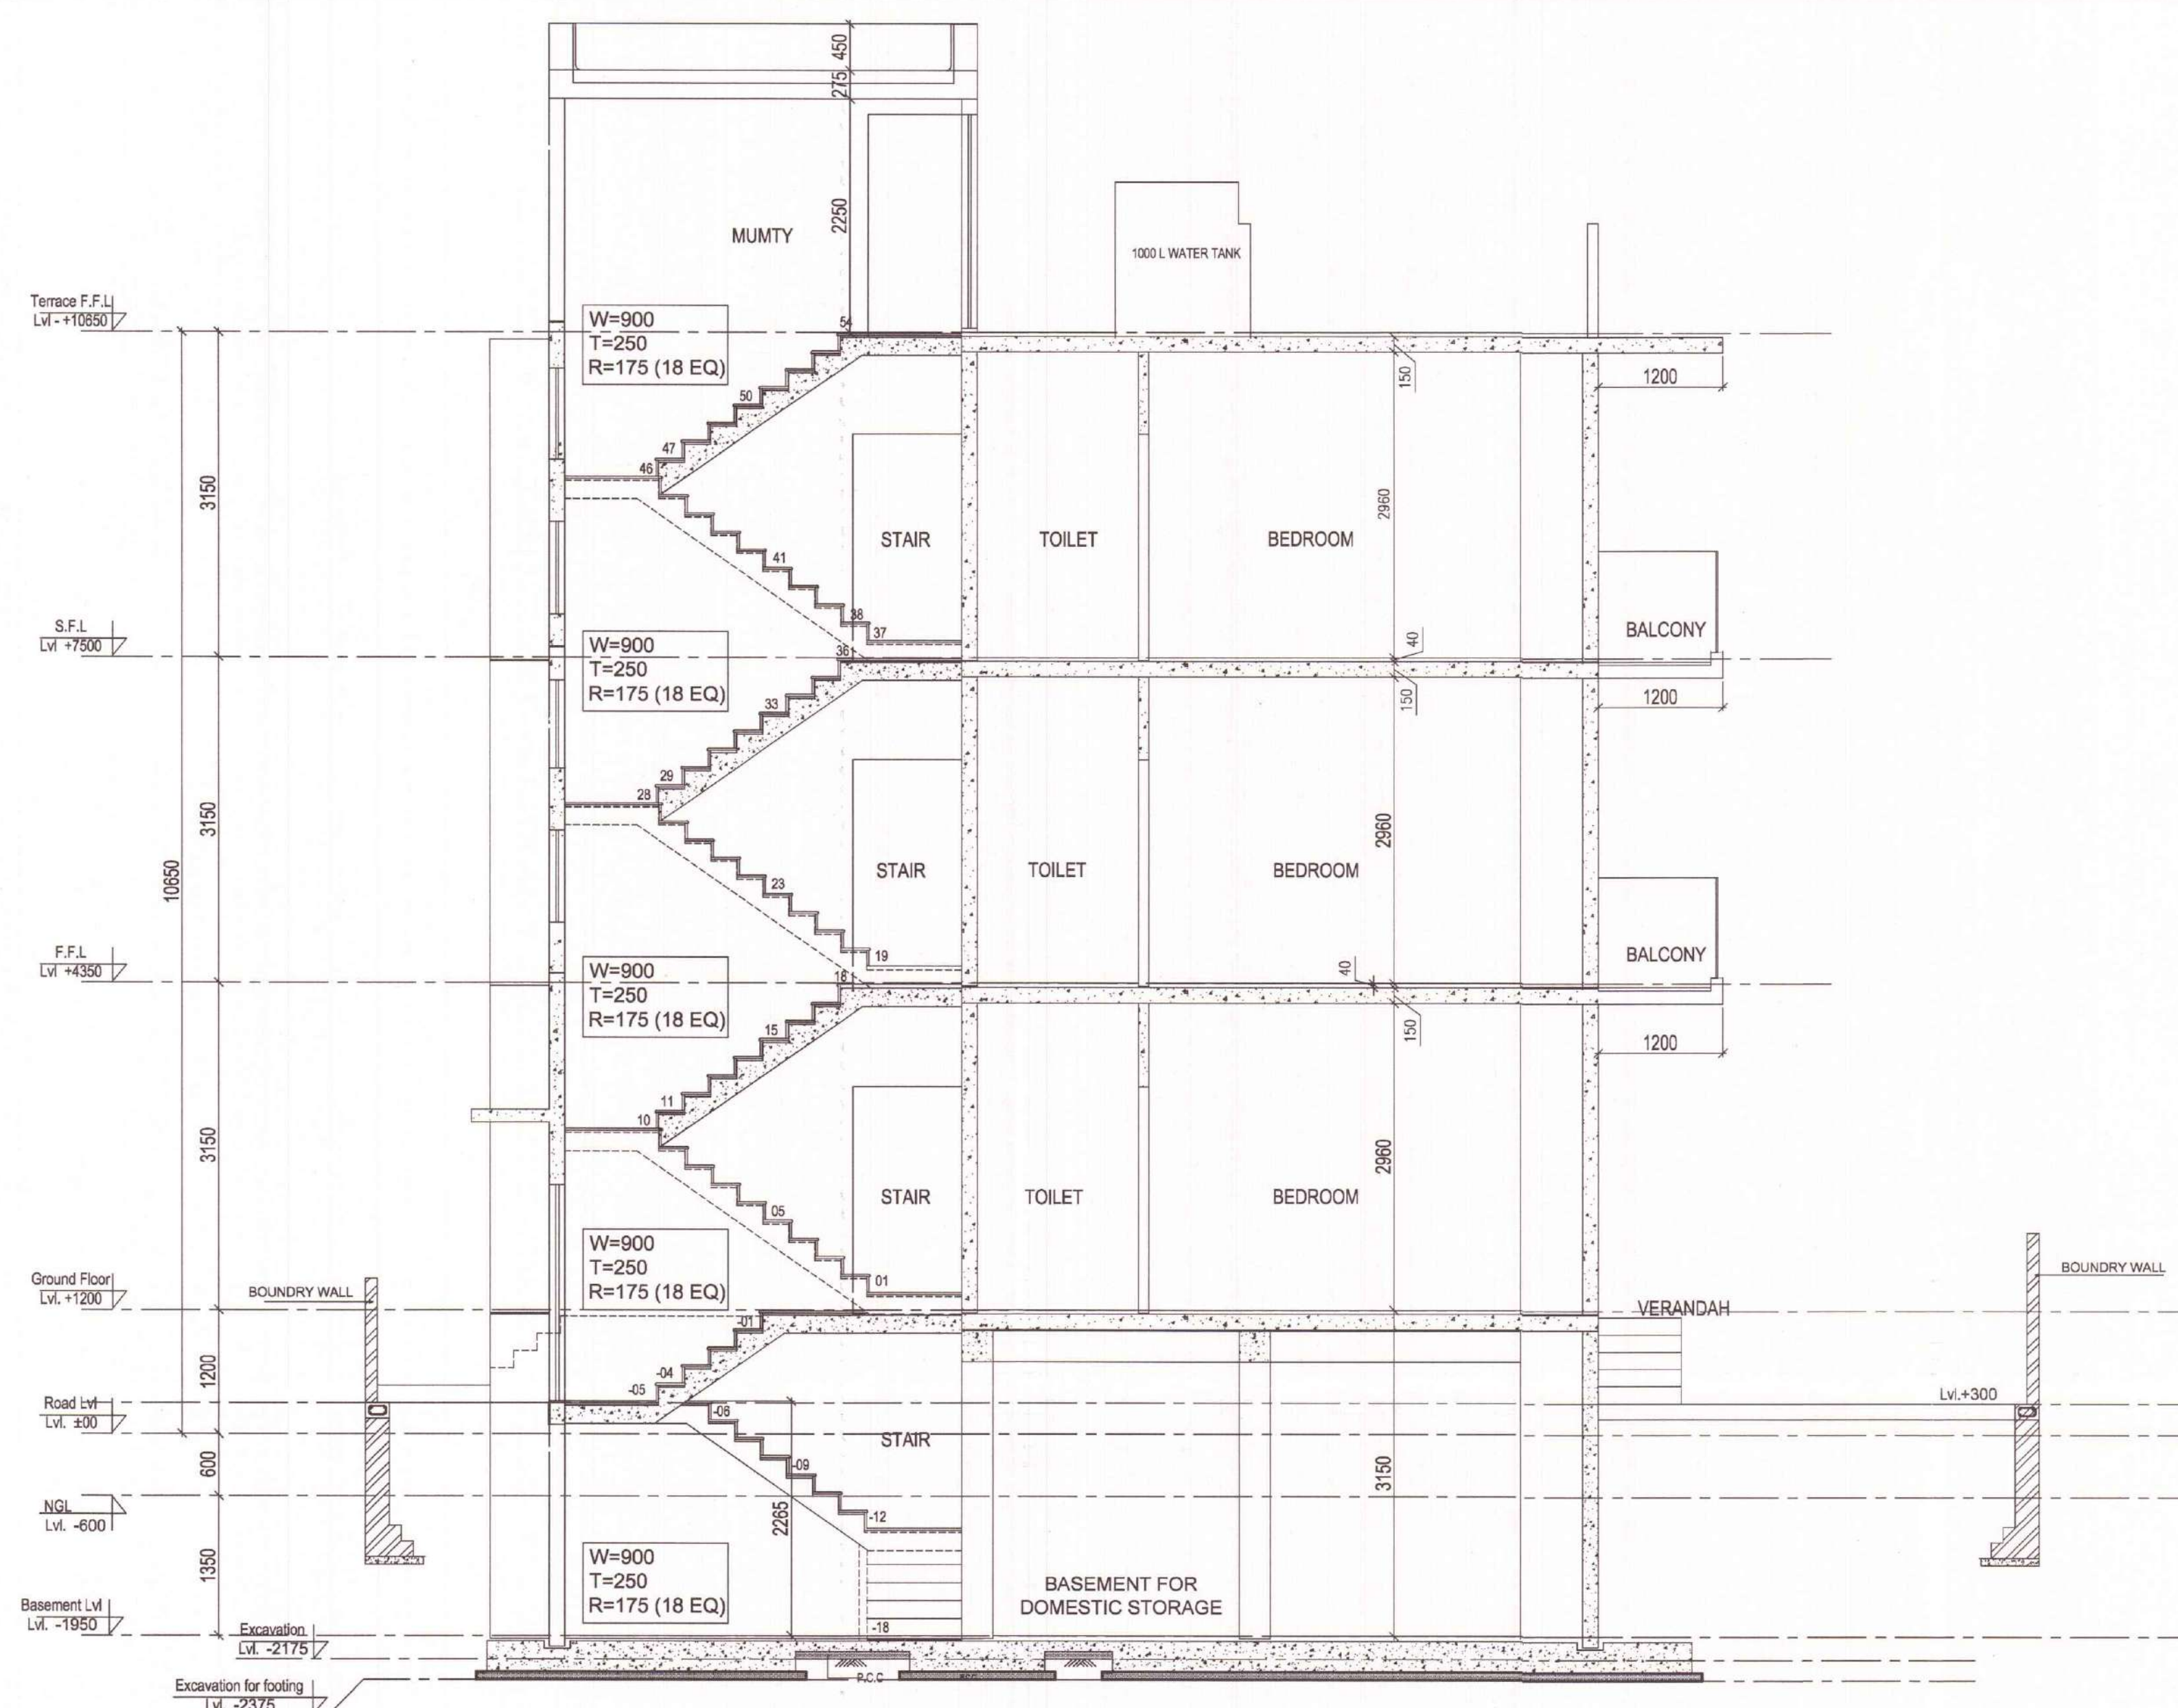

NOTE: USE OF SINGLE SERVICE SHAFT BETWEEN TWO PLOTS.

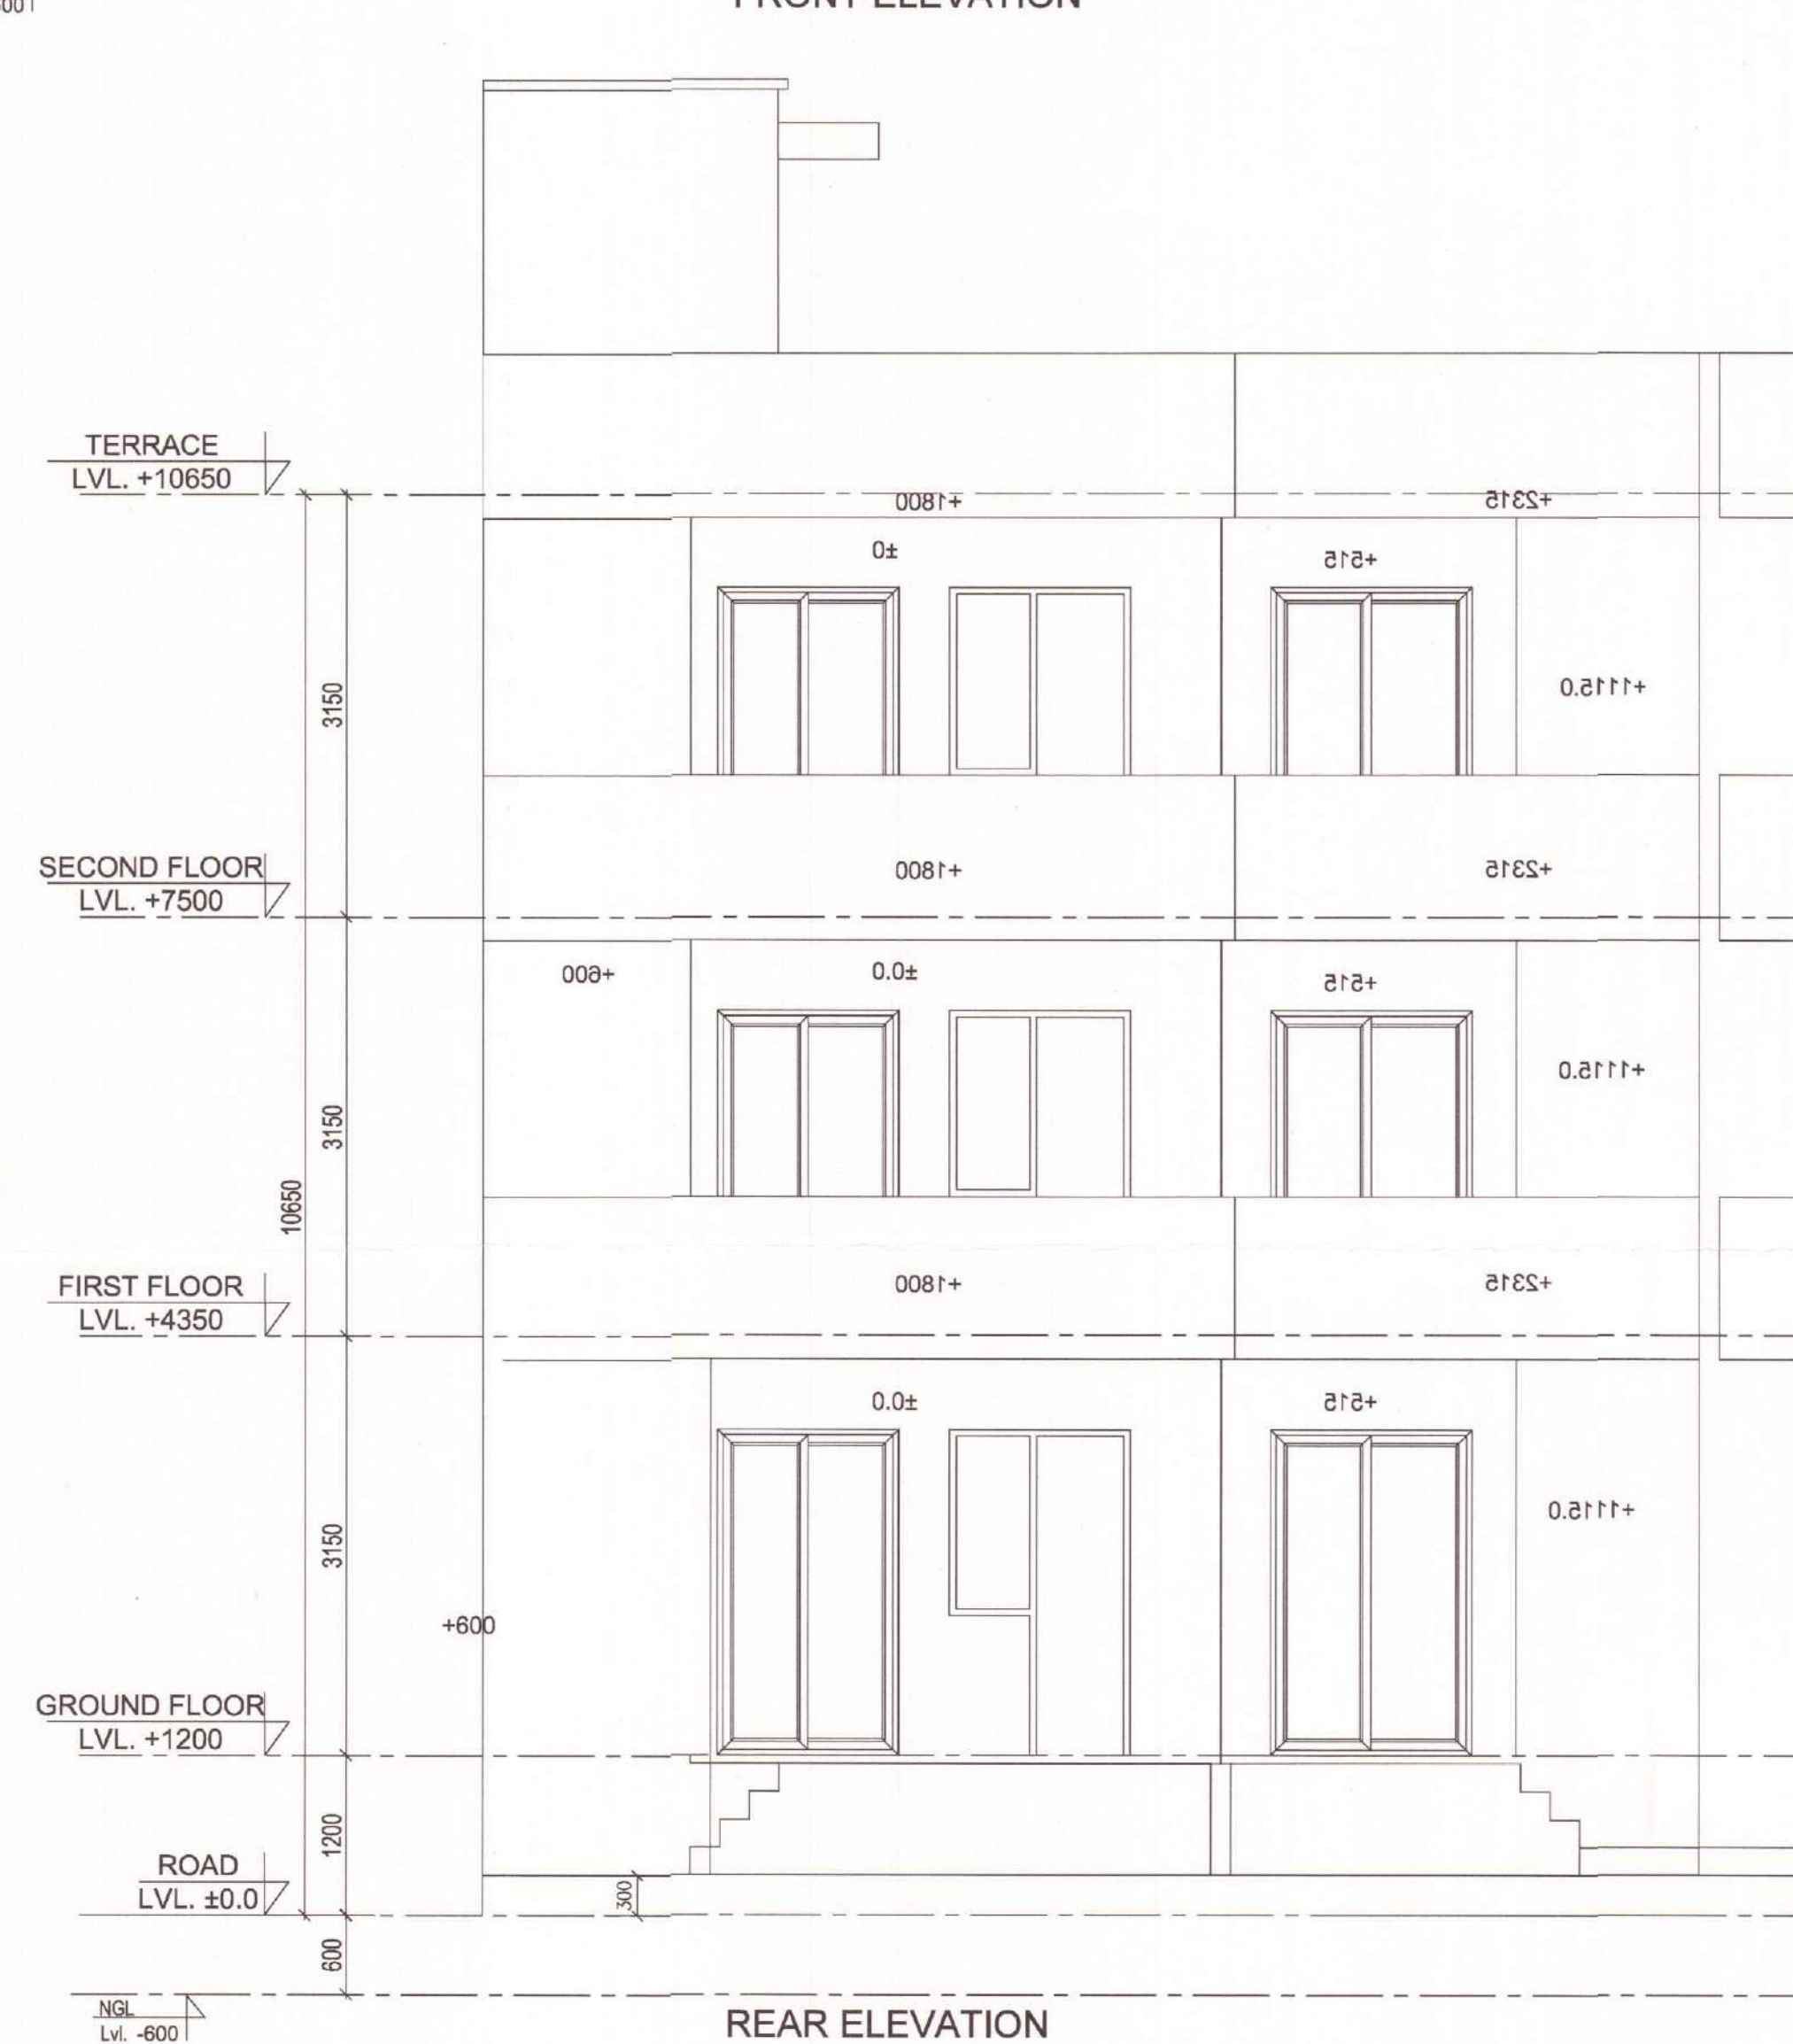

RECOMMENDED FOR SALES
PLOT NO. D80, D82, D84, D89, D91, D92, D93, D99
D10, D12, D139, D141, D155, D163, D169, D182
ATP
PA
JD
SD
AD

SUBMISSION DRAWING

PROJECT :	PROPOSED RESIDENTIAL BUILDING PLANS FOR MENTIONED PLOT NUMBERS LOCATED IN RESIDENTIAL PLOTTED COLONY MEASURING 128.4583 ACRES IN SECTOR 29,30,32 AND 33, TEHSIL SOHANA DISTT. GURGAON, HARYANA
-----------	--

OWNER NAME :
ST. PATRICKS REALTY PRIVATE LIMITED
Office:- 3rd Floor, Tower D, Global Business Park, M G Road, Gurgaon
Email: rakesh.malhotra@centralpark.in

DRAWING TITLE :
193 SQ.YD-TYPE-02
ELEVATIONS AND SECTIONS

DRAWING VALID FOR
PLOT NUMBERS

D80, D82, D84, D89, D91, D93,
D97, D99, D101, D237, D239,
D241, D245, D247, D249, D253,
D255, F59
(PLOTS MARKED IN KEY PLAN)

gpm
ARCHITECT
& PLANNER

GIAN P. MATHUR AND ASSOCIATES (P) LTD.
C - 55, East Of Kailash, New Delhi-110065
T : 46599599 | F 46599512
E : gpmcp3@gmail.com | W : www.gpmindia.com

3, OWNER'S SIGN

For St. Patricks Realty Pvt. Ltd.
Authorized Signatory

ARCHITECT'S SIGN

