

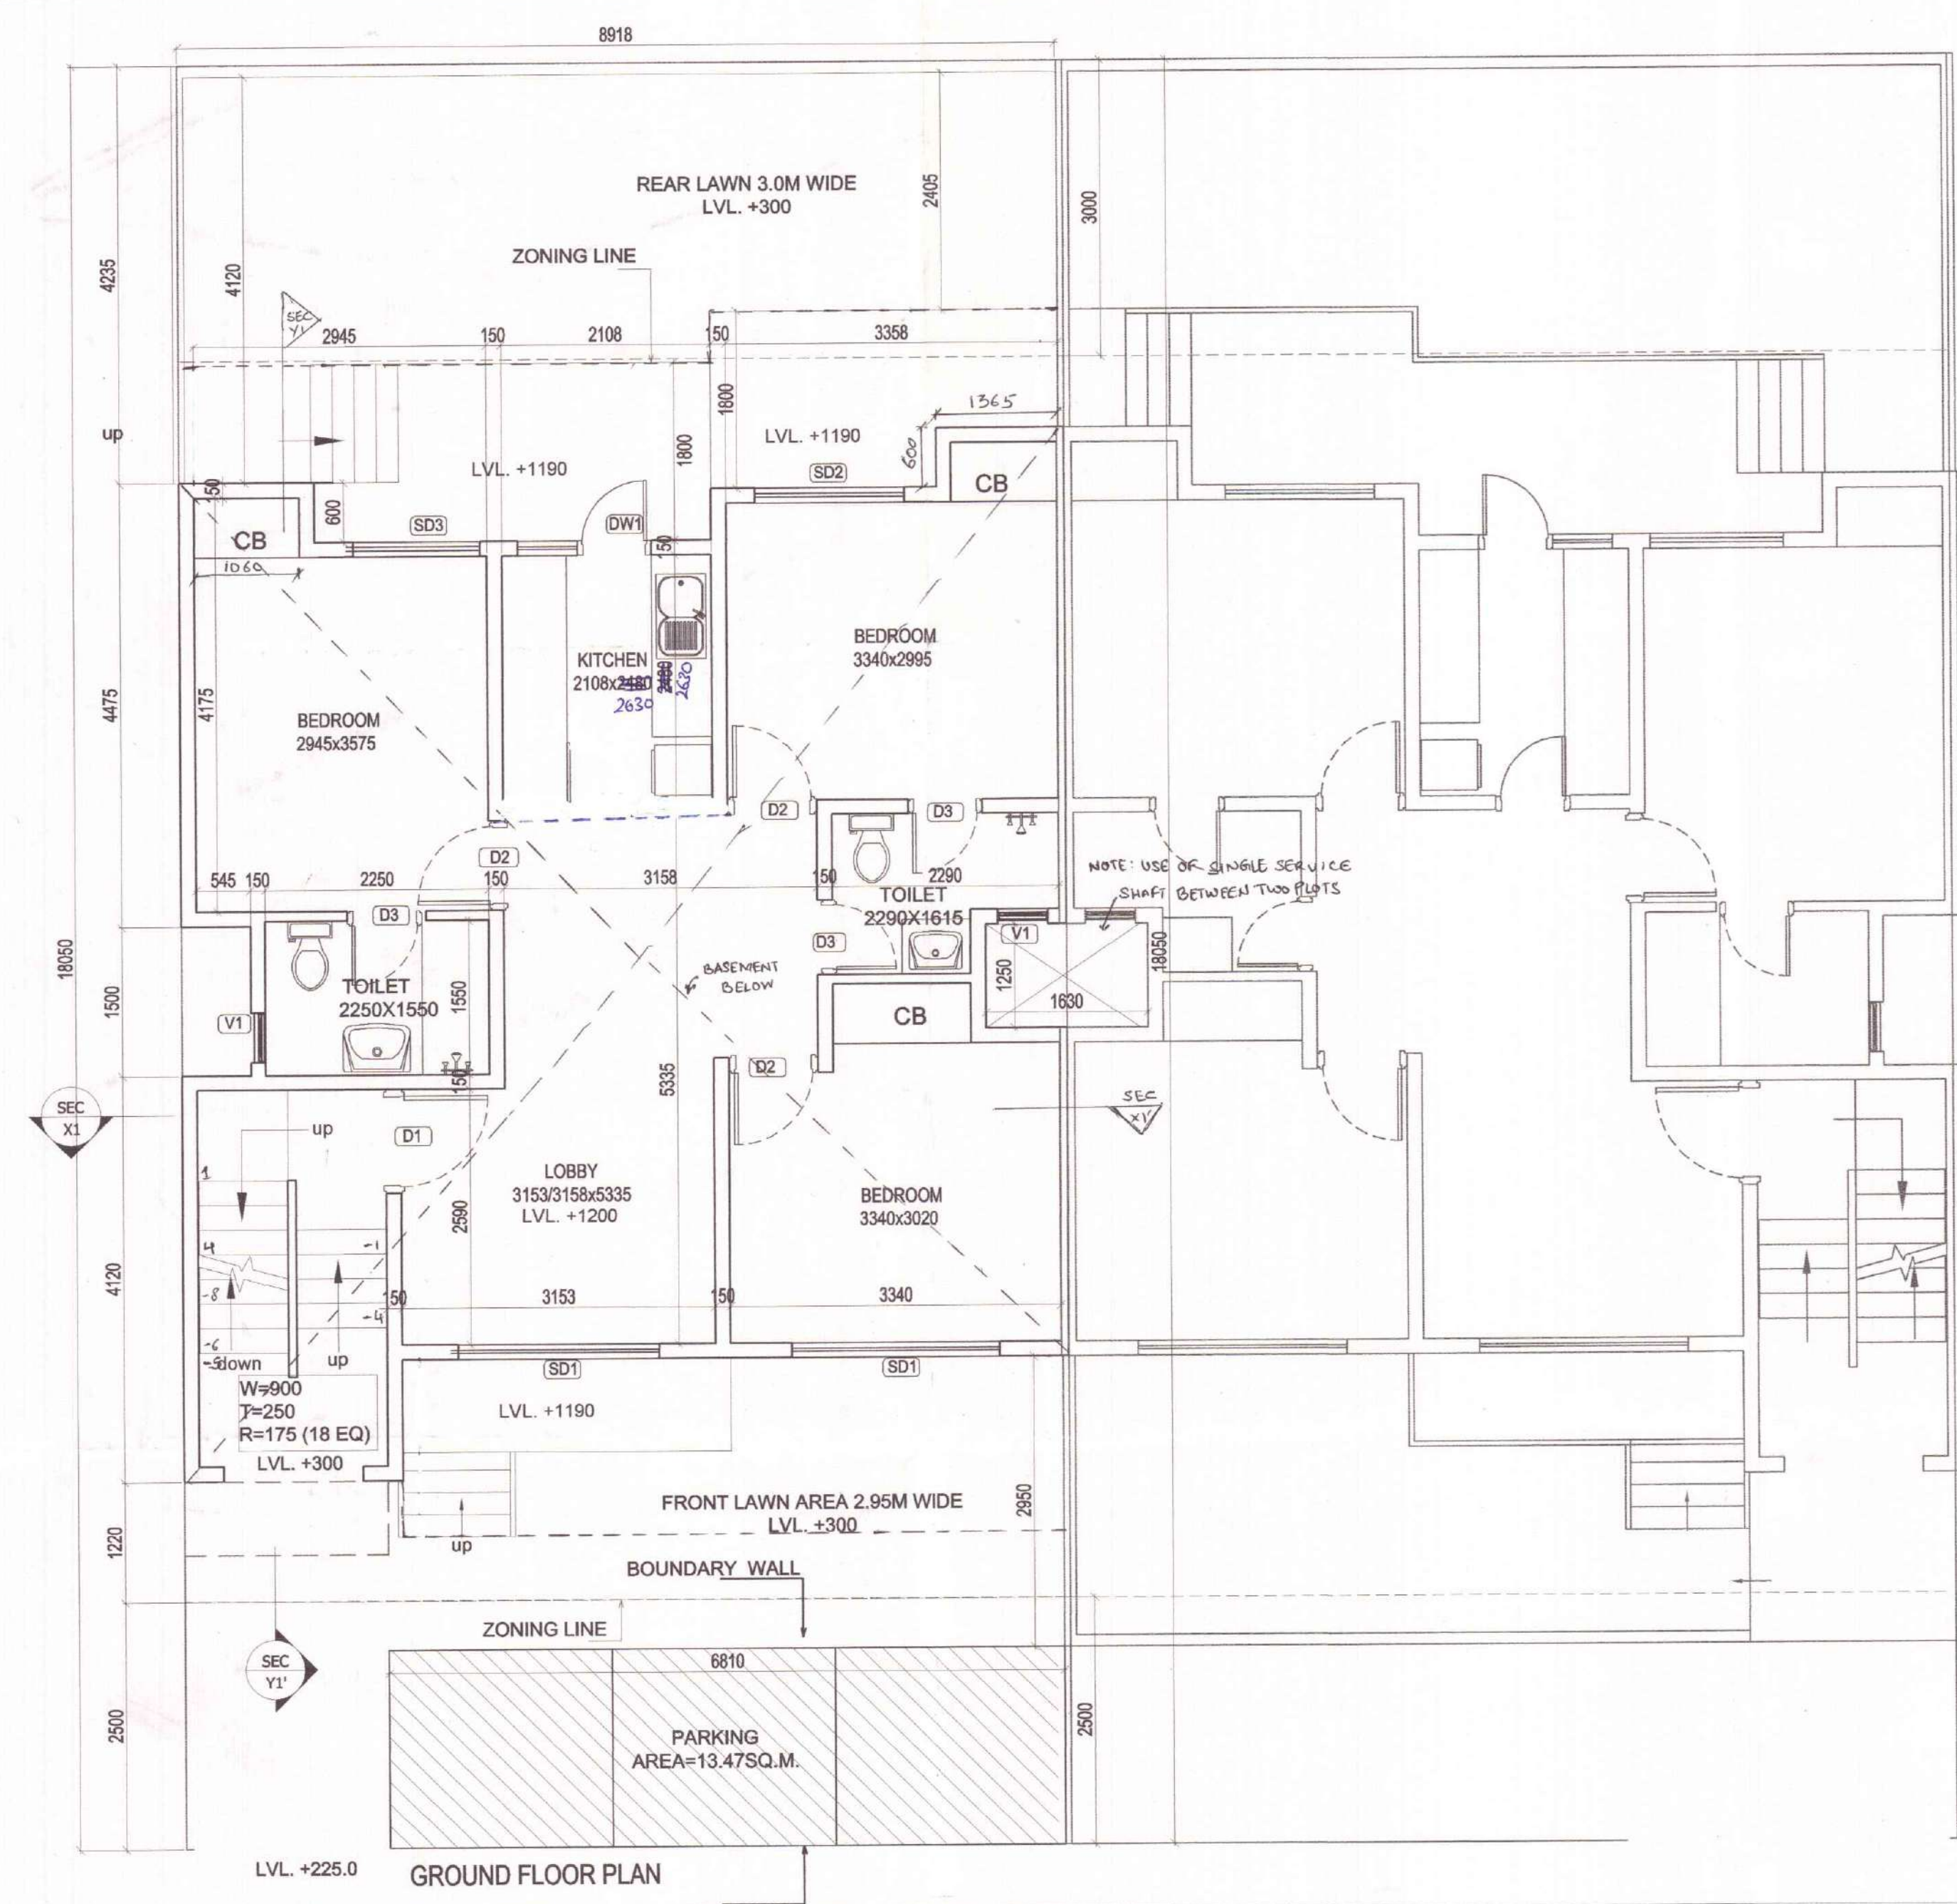



RECOMMENDED FOR SANCTION
PLOT No. D-38, D-86, D-95, D-103
D-243 and D-251
St. Patricks Realty (P) Ltd. (Sohna)
ATP
PA
SD
JD
AD

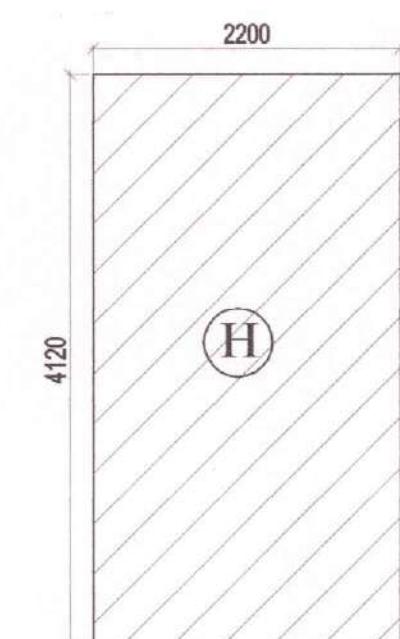


MUMTY
AREA DIAGRAM

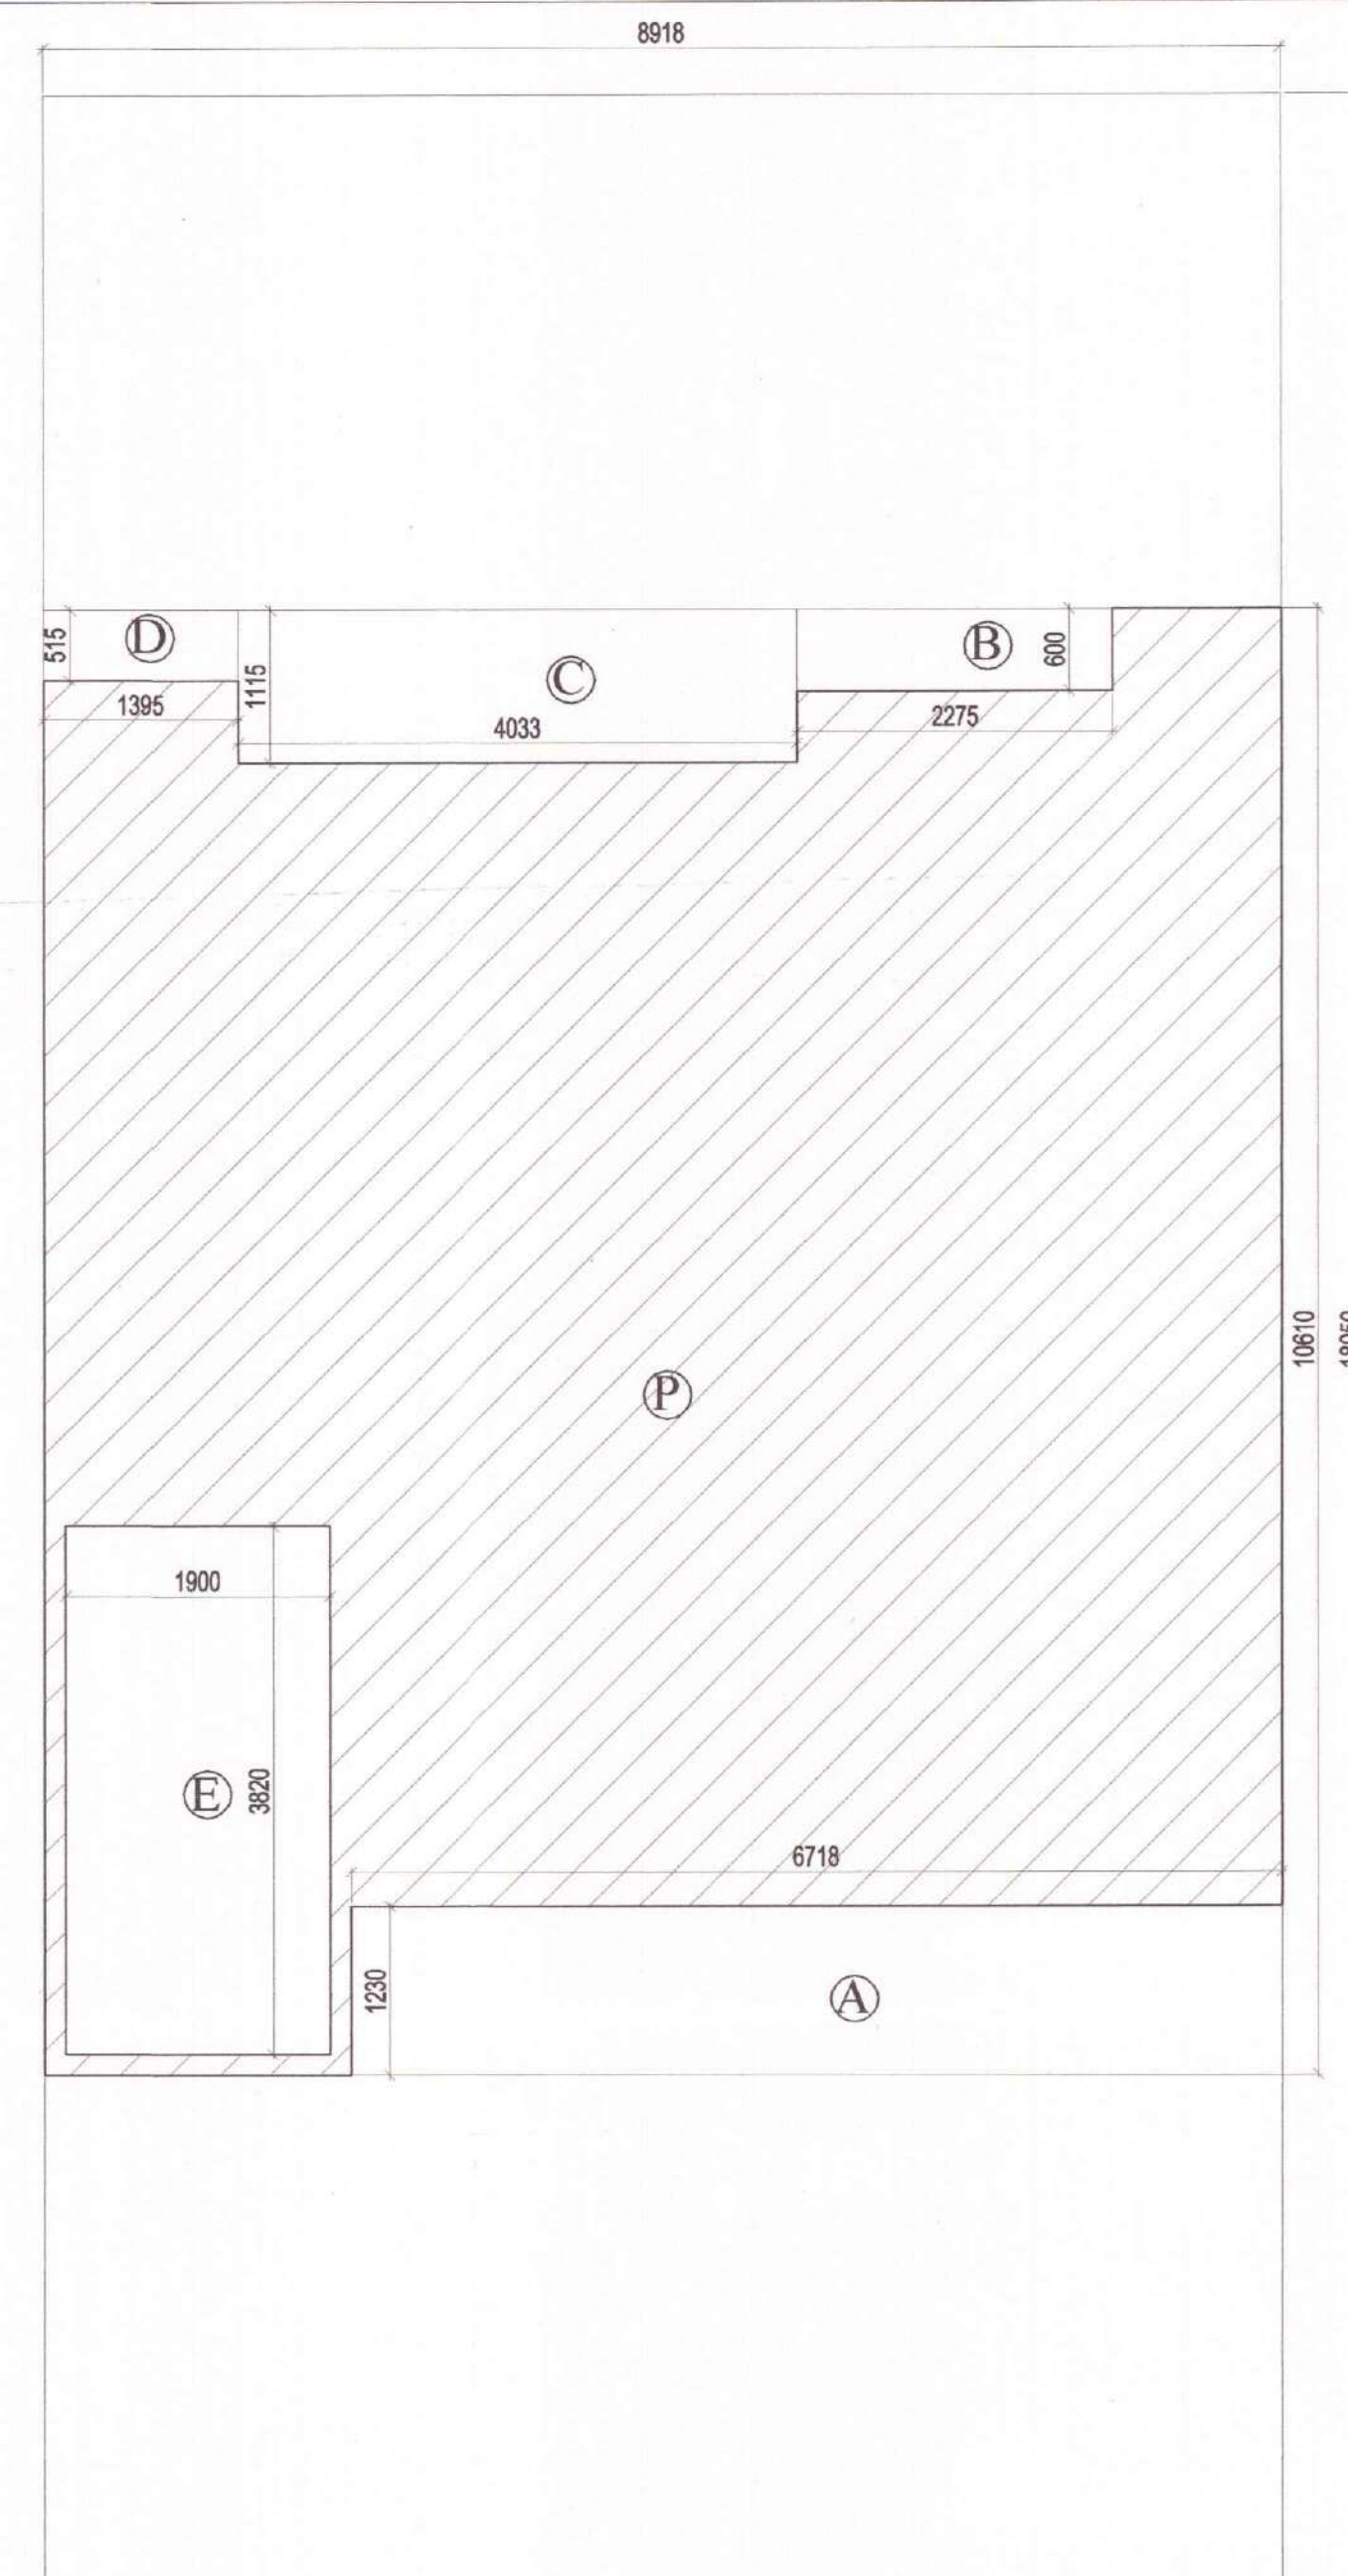

SECOND FLOOR AREA DIAGRAM

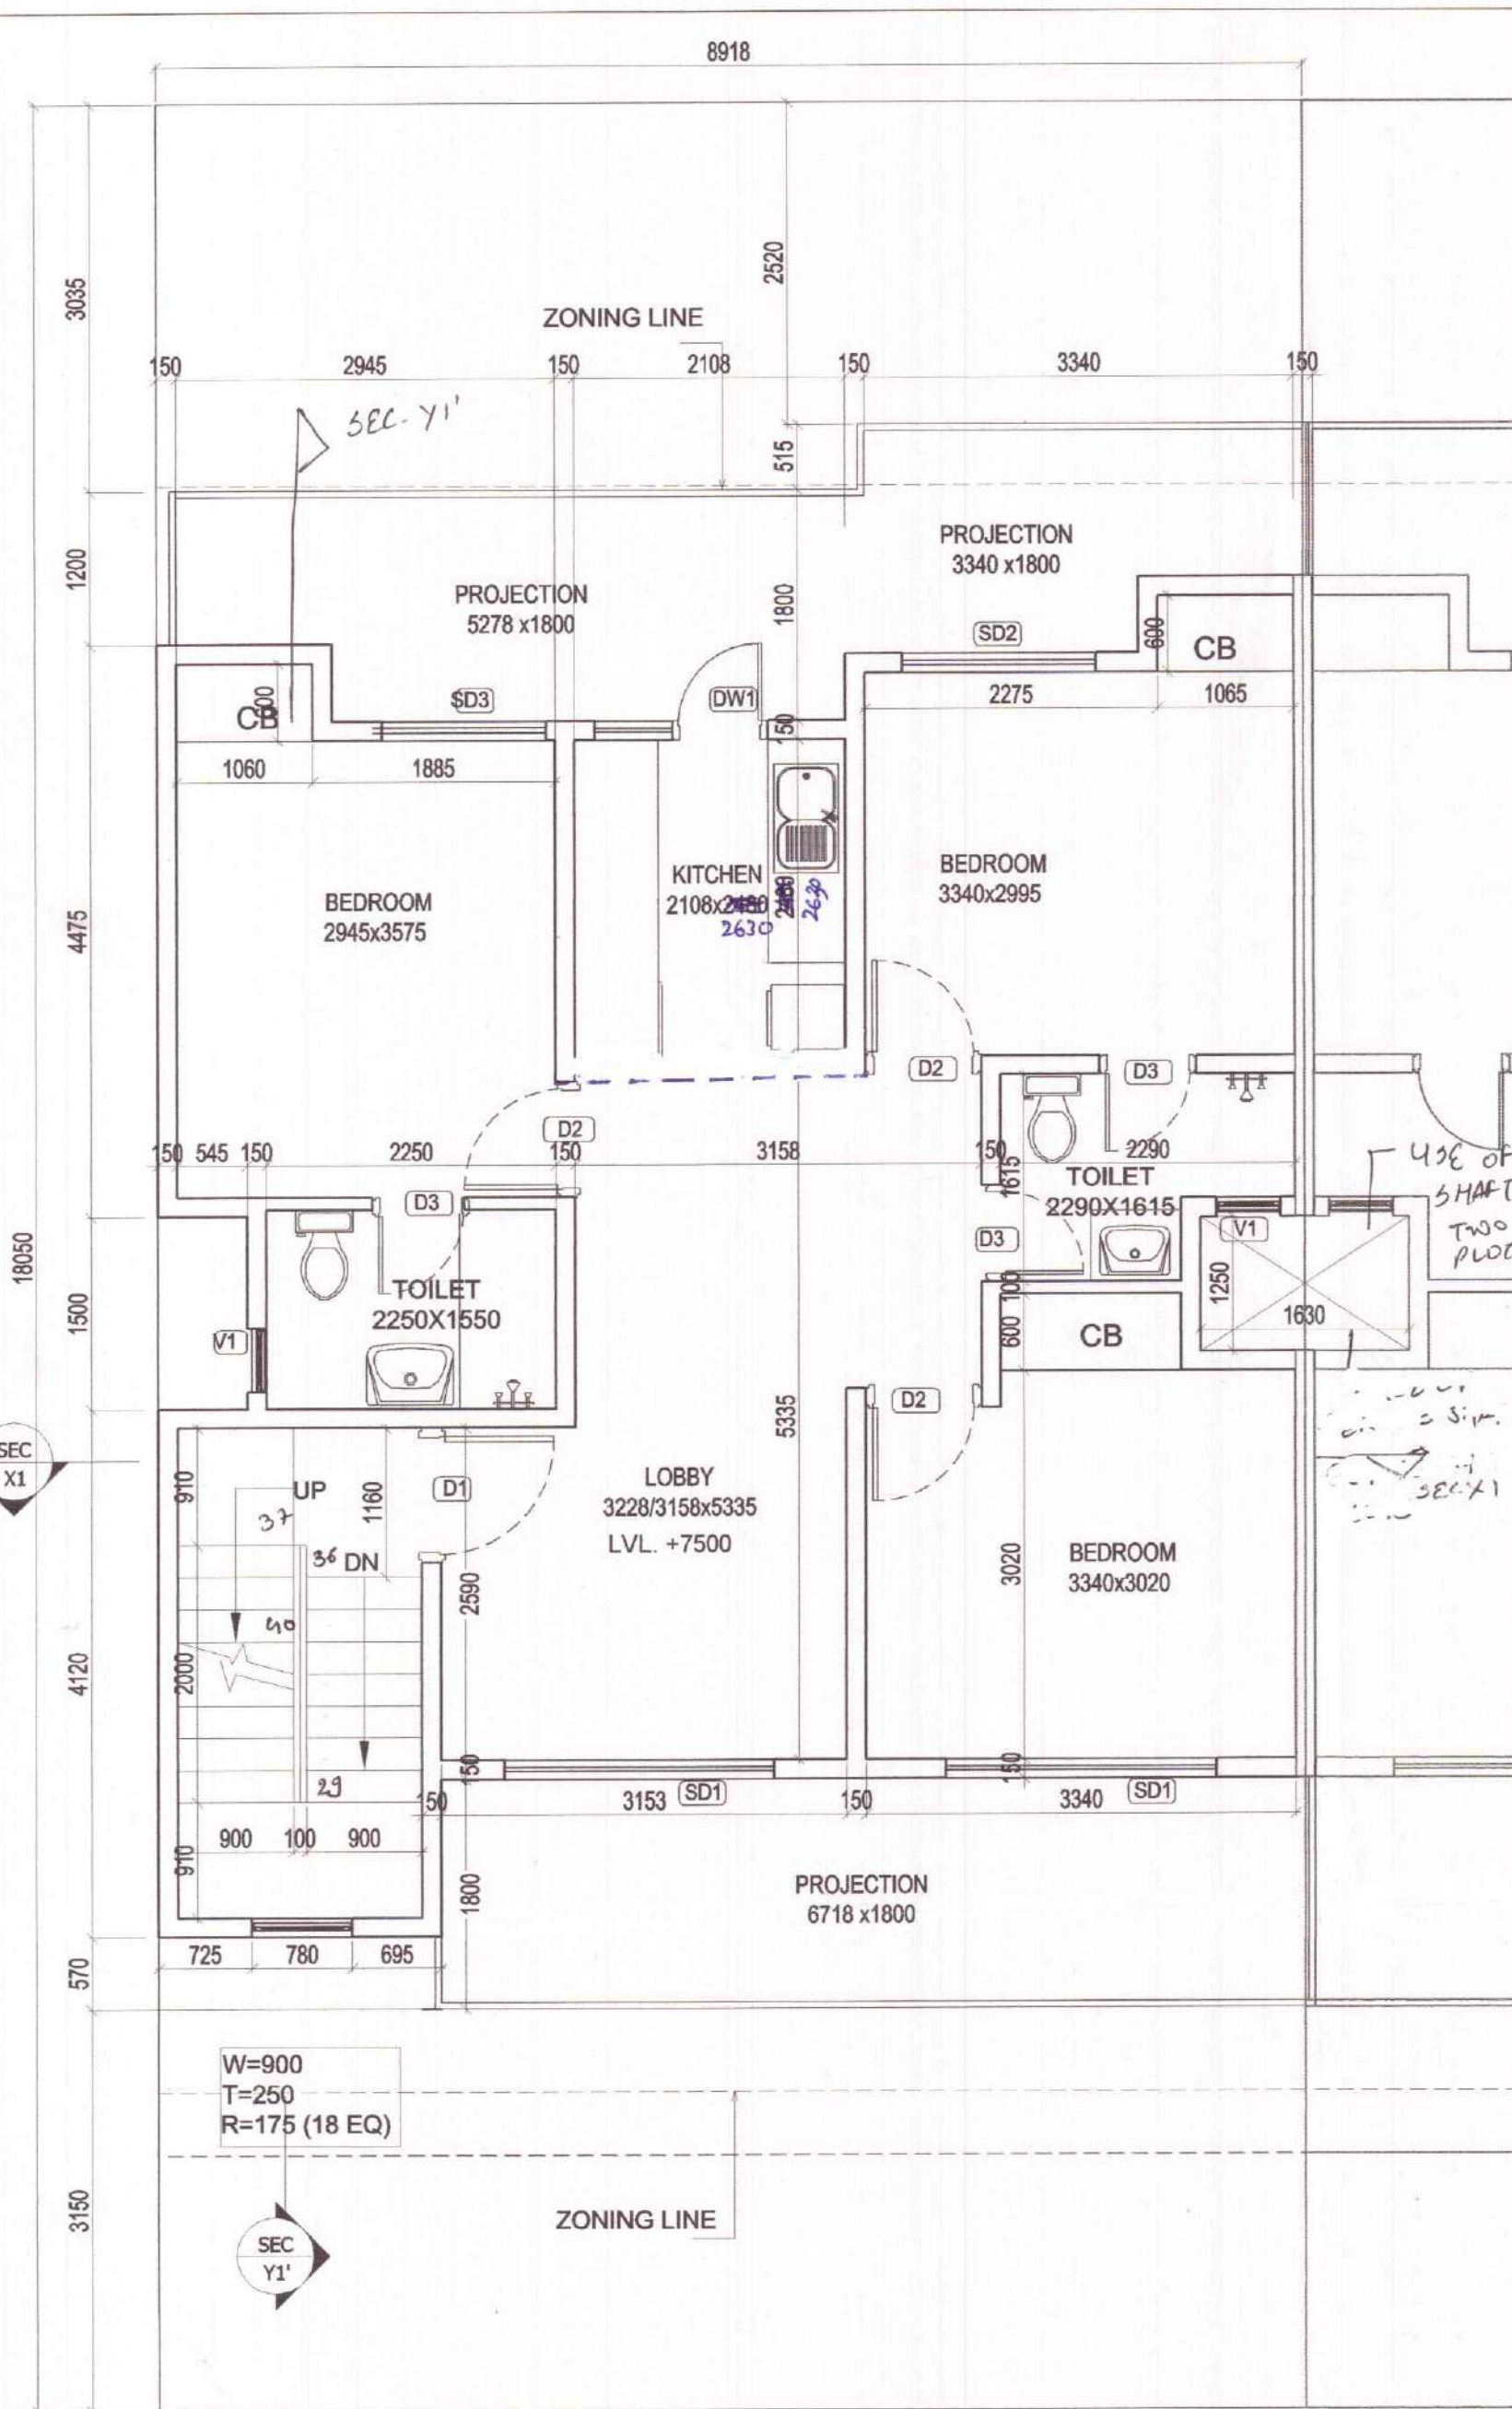

SECOND FLOOR PLAN

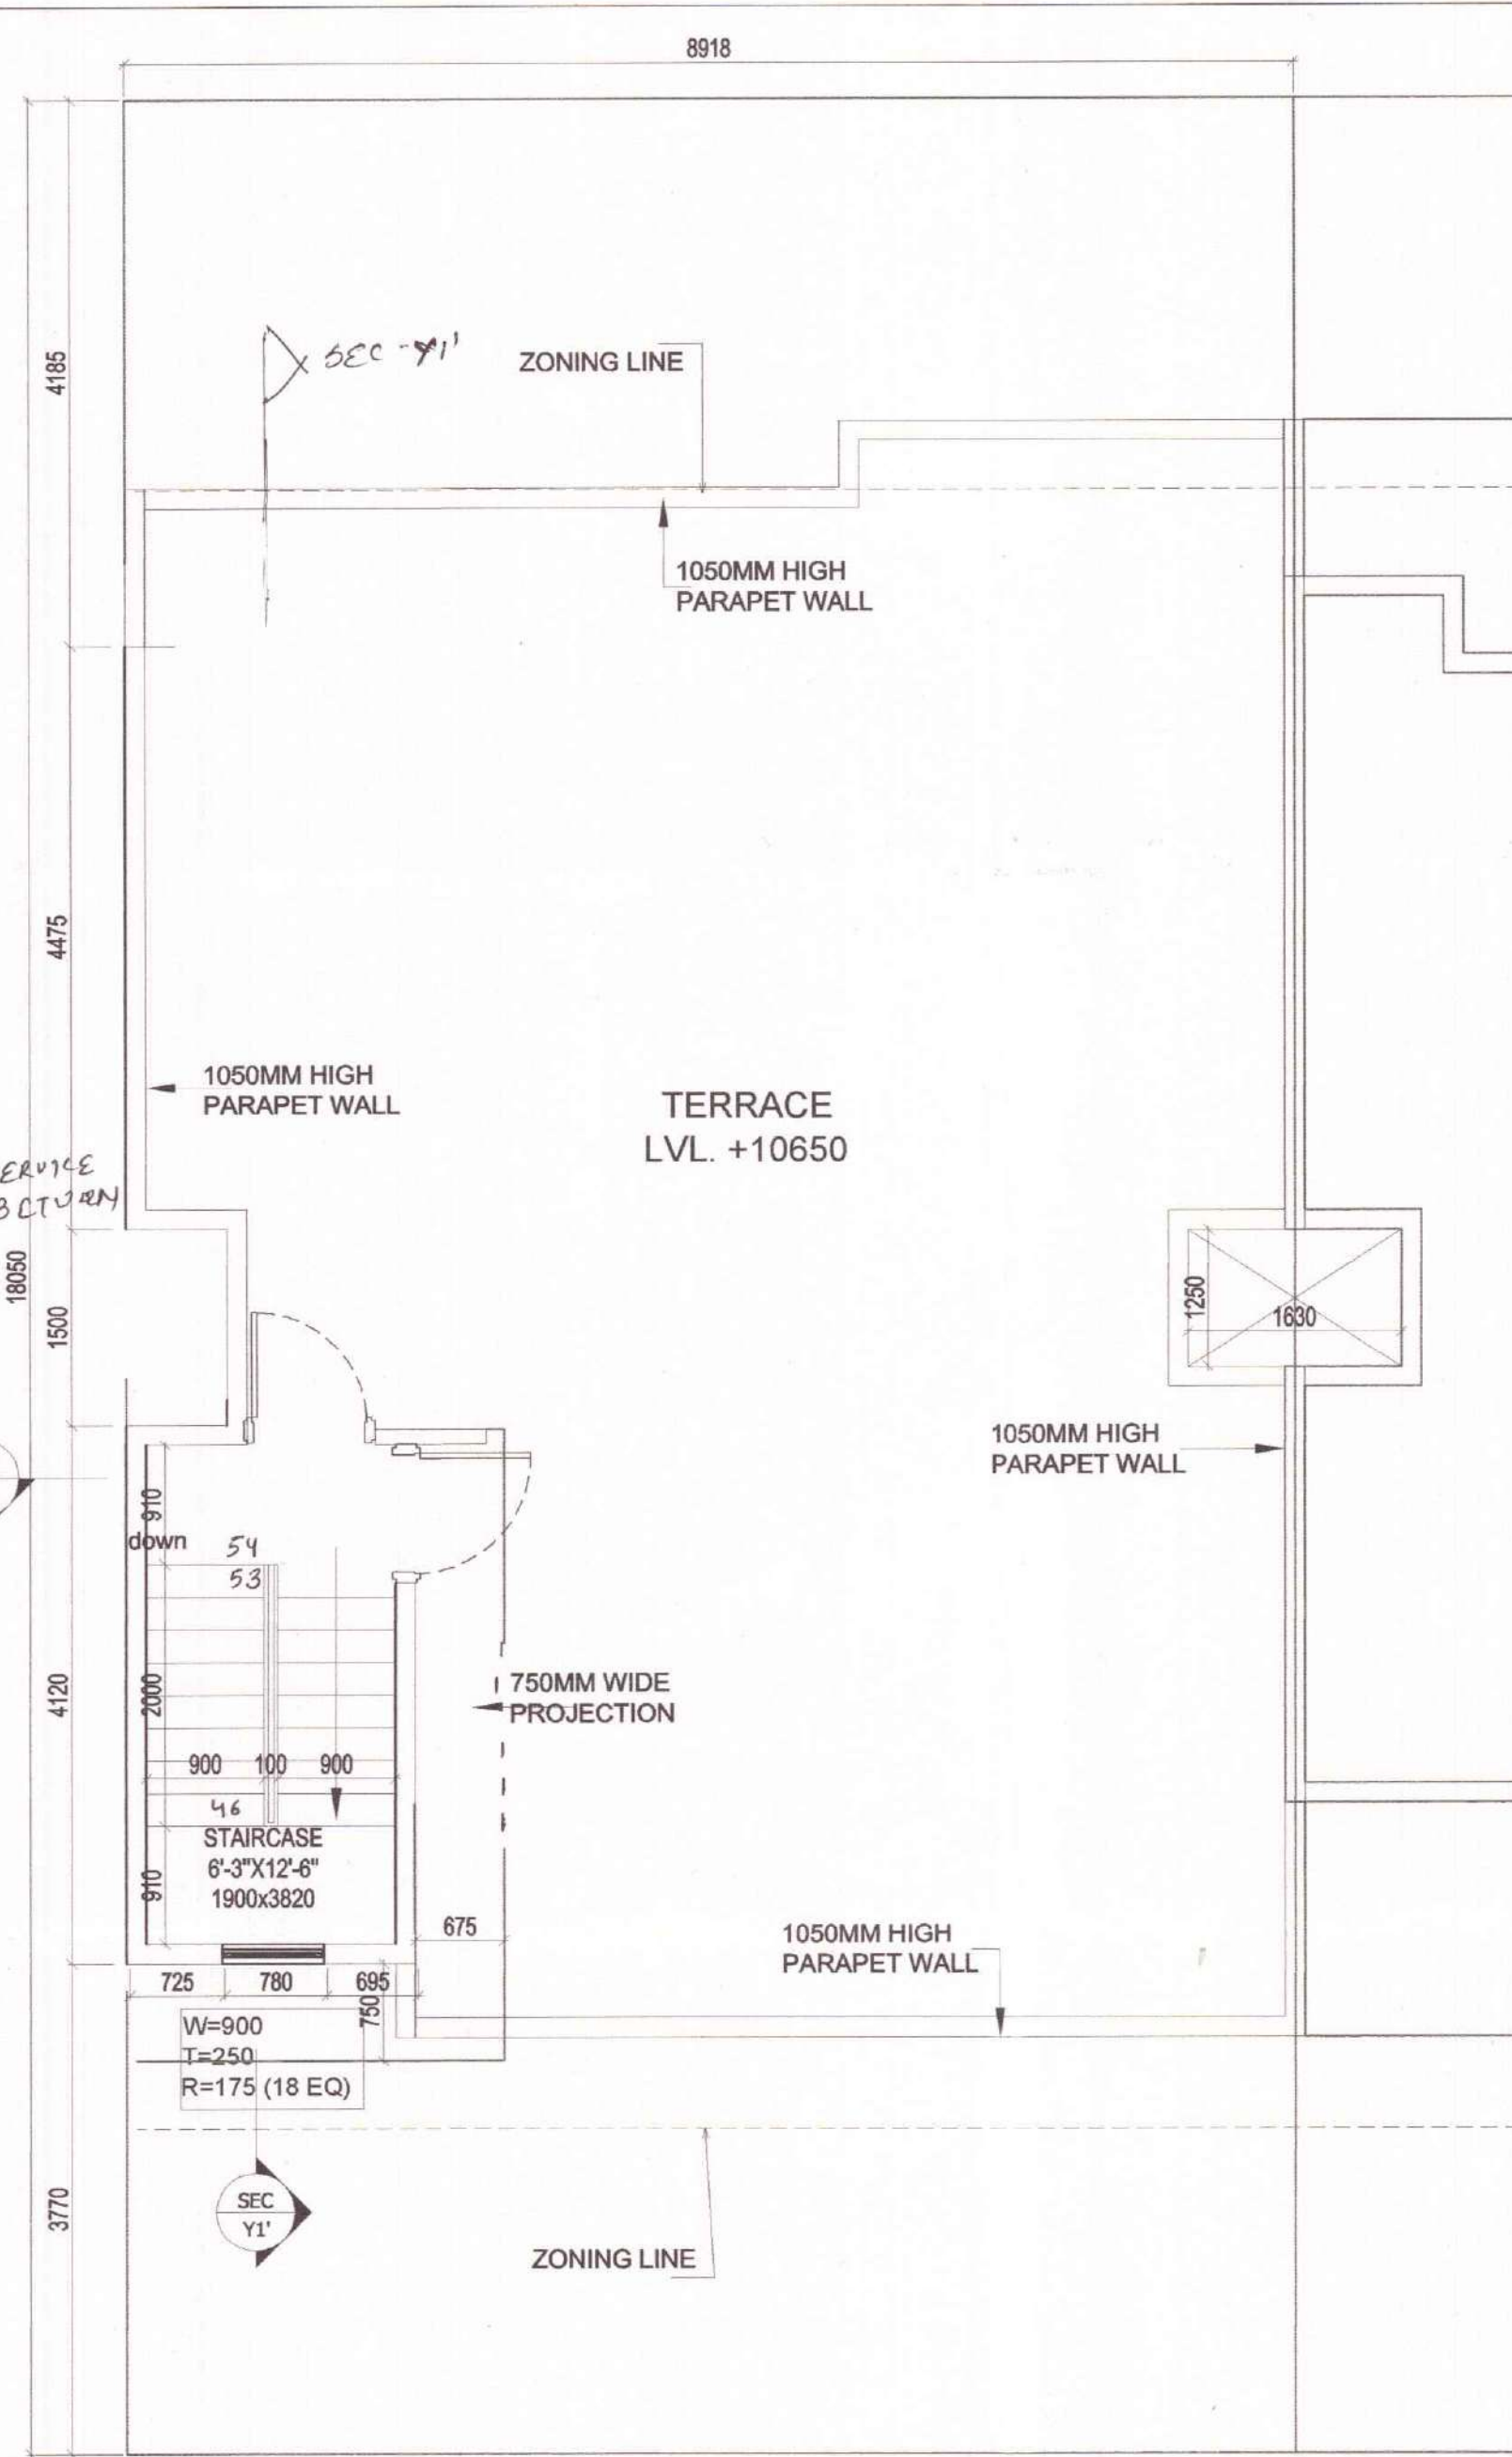

TERRACE PLAN

OPENING SCHEDULE					
S.NO.	TYPE	SIZE (mm)	SILL (mm)	LINTEL (mm)	
1	D1	1050x2100	-	2100	
2	D2	900x2100	-	2100	
3	D3	750x2100	-	2100	
4	SD1	2100x2450	-	2450	
5	SD2	1500x2450	-	2450	
6	SD3	1350x2450	-	2450	
7	DW1	1350x1450	1250(W)	2450	
8	V1	600x1100	1350	2450	
9	V2	750x950	400	750	

FAR AREA OF SECOND FLOOR									
PARTICULARS									
1	=	8.918	X	10.610	X	1	=	94.620	SQ.M.
DEDUCTION									
A	=	6.718	X	1.230	X	1	=	8.263	SQ.M.
B	=	2.275	X	0.600	X	1	=	1.365	SQ.M.
C	=	3.958	X	1.115	X	1	=	4.413	SQ.M.
D	=	1.395	X	0.515	X	1	=	0.718	SQ.M.
E (staircase)	=	1.900	X	3.820	X	1	=	7.258	SQ.M.
TOTAL DEDUCTION								22.017	SQ.M.
FAR AREA OF SECOND FLOOR								72.603	SQ.M.
COVERED AREA OF SECOND FLOOR (FAR+STAIRCASE)								79.861	SQ.M.

PROPOSED COVERED AREA OF MUMTY									
MUMTY/MACHINE ROOM AREA									
H	=	2.200	X	4.120	X	1	=	9.064	SQ.M.

NOTE: USE OF SINGLE SERVICE SHAFT BETWEEN TWO PLOTS.

SUBMISSION DRAWING


PROJECT: PROPOSED RESIDENTIAL BUILDING PLANS FOR MENTIONED PLOT NUMBERS LOCATED IN RESIDENTIAL PLOTTED COLONY MEASURING 128.4583 ACRES IN SECTOR 29,30,32 AND 33, TEHSIL SOHANA DISTT. GURGAON, HARYANA



OWNER NAME: ST. PATRICKS REALTY PRIVATE LIMITED
Office:- 3rd Floor, Tower D, Global Business Park, M G Road, Gurgaon
Email: rakesh.malhotra@centralpark.in
DRAWING TITLE: 193 SQ. YD-TYPE-04
SECOND AND TERRACE FLOOR PLAN WITH AREA CALCULATION

DRAWING VALID FOR PLOT NUMBERS
D78, D86, D95, D103, D243, D251
(PLOTS MARKED IN KEY PLAN)


GIAN P. MATHUR AND ASSOCIATES (P) LTD.
C - 55, East Of Kailash, New Delhi-110065
T : 46599599 1 F 46599512
E : gpmp3@gmail.com I W : www.gpmindia.com

DRAWING NO. -CP3/TP/IF/193-04/03 SCALE :- 1 : 50
OWNER'S SIGN
For St. Patricks Realty Pvt Ltd.
ARCHITECT'S SIGN
GIAN P. MATHUR
ARCHITECT
B. Arch., M.C.A. I.I.A.
CA No. 80/5769

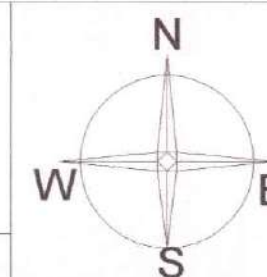

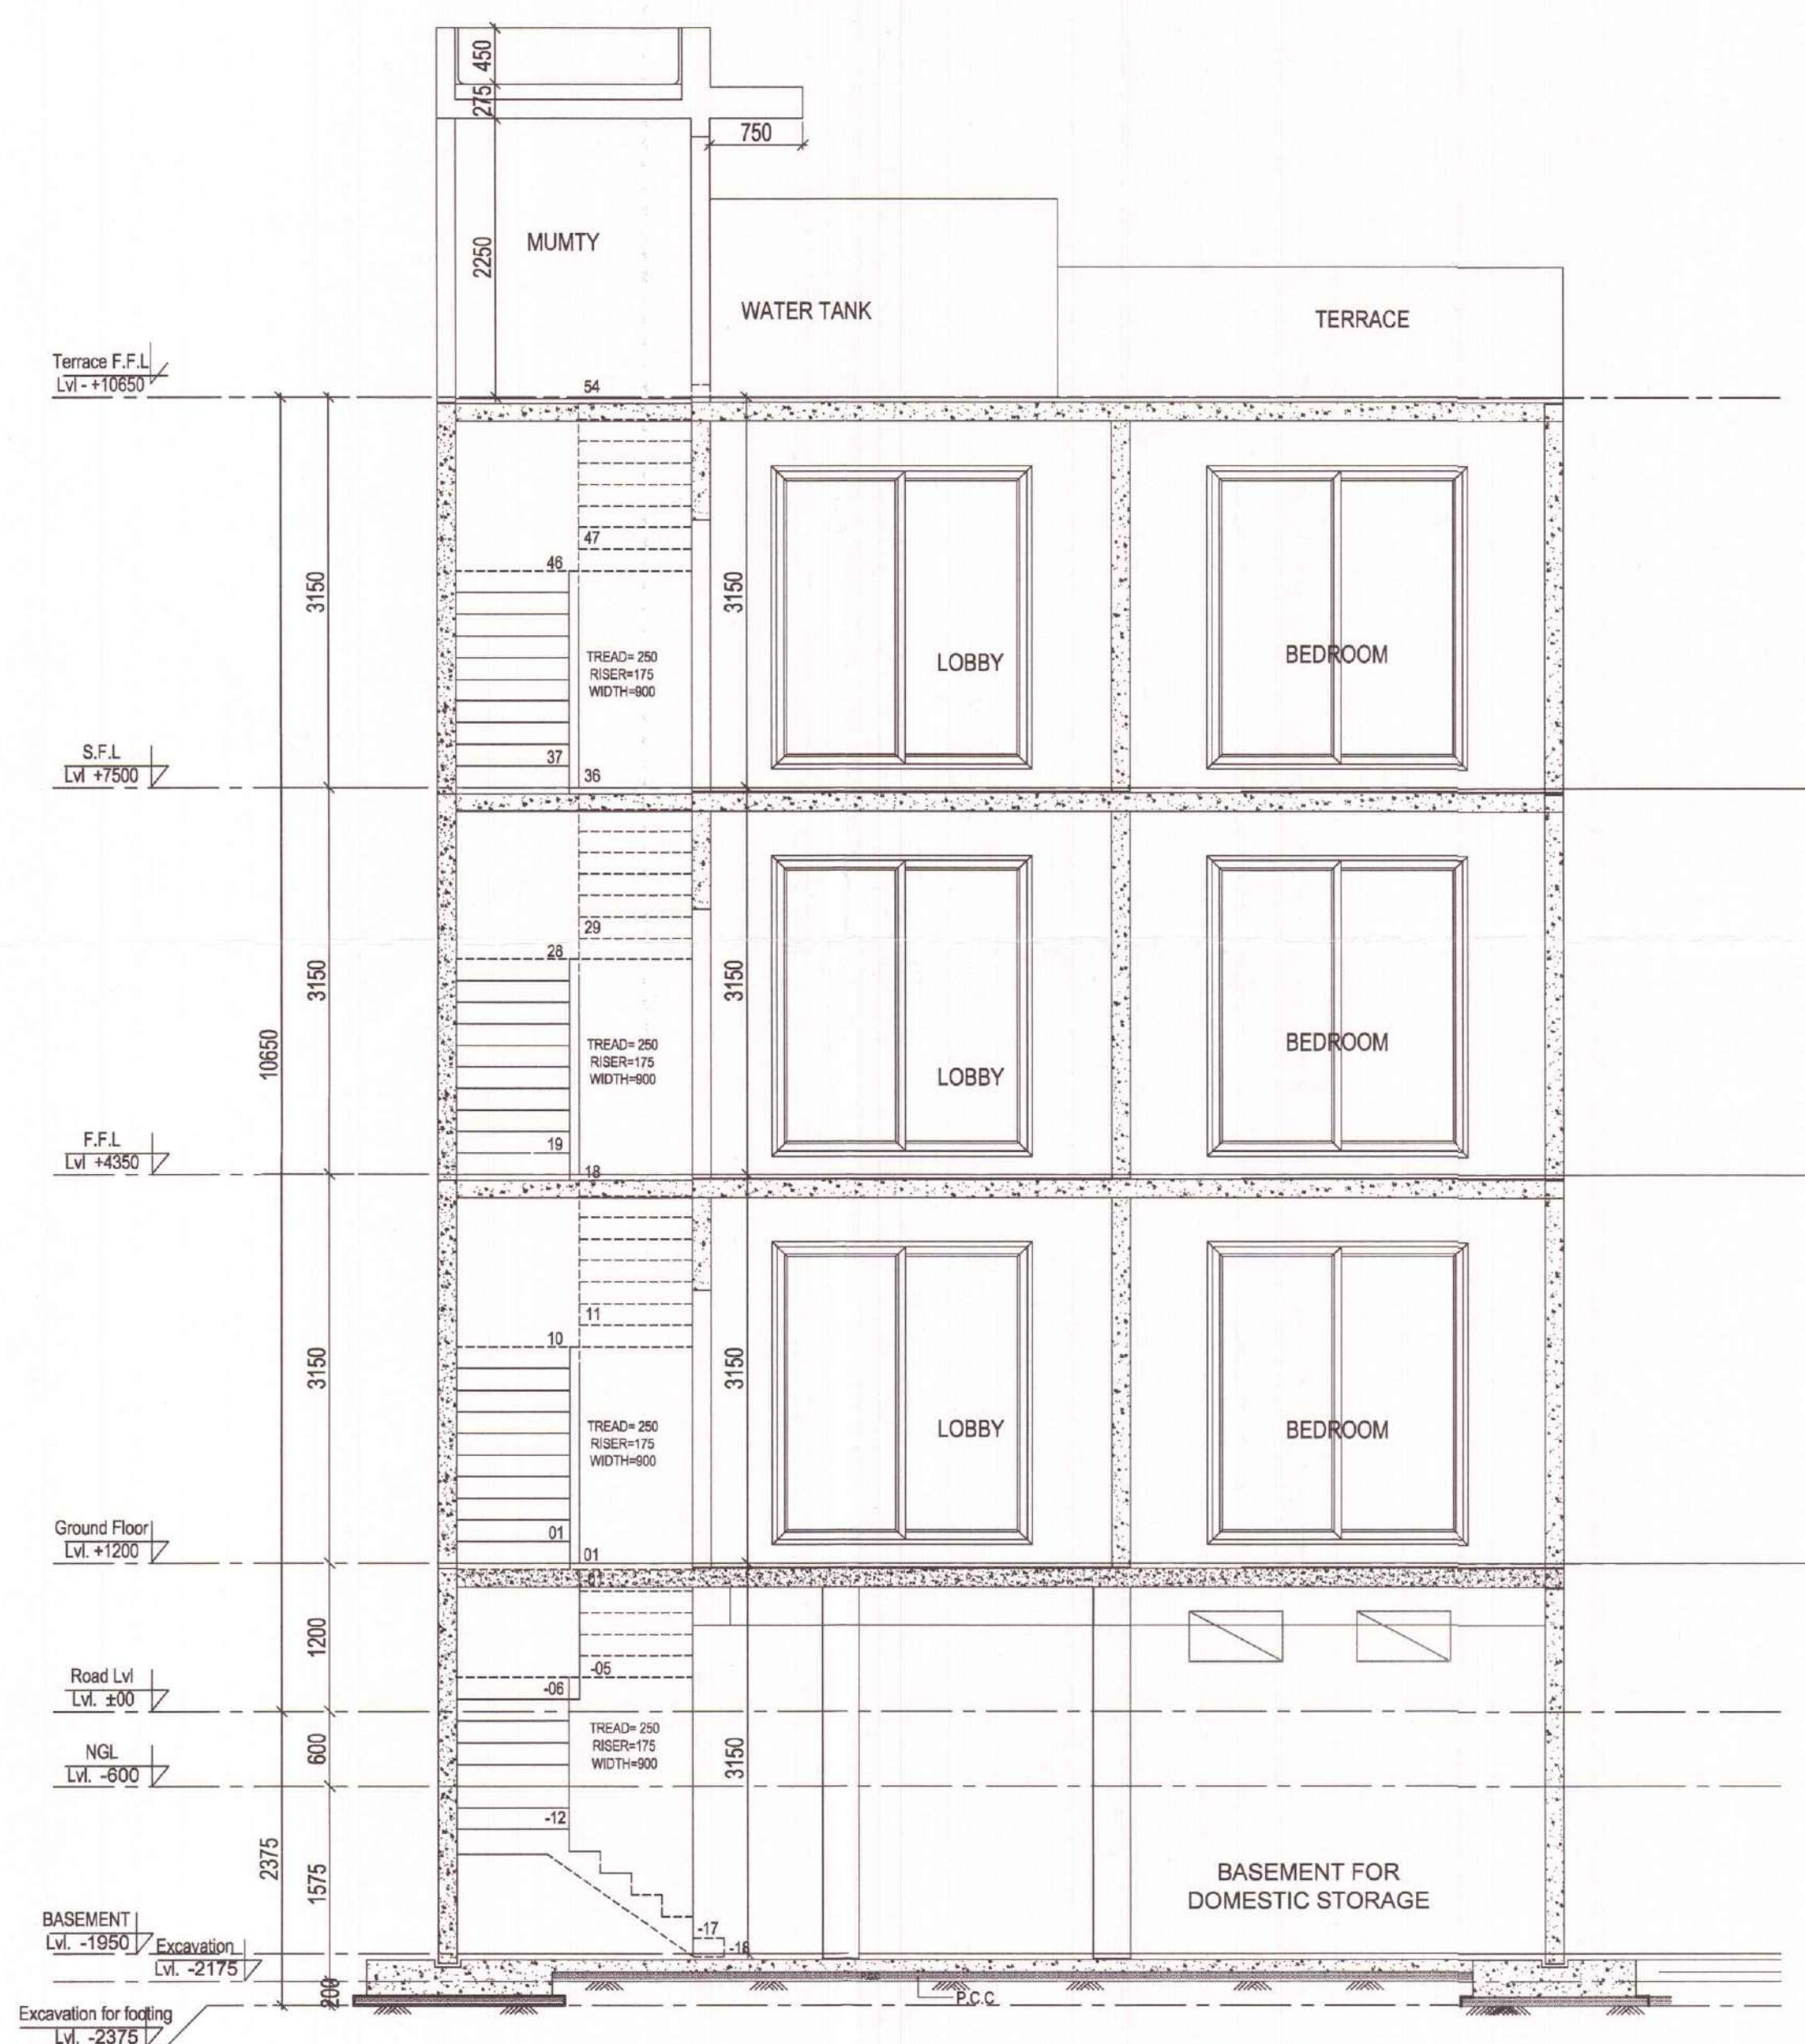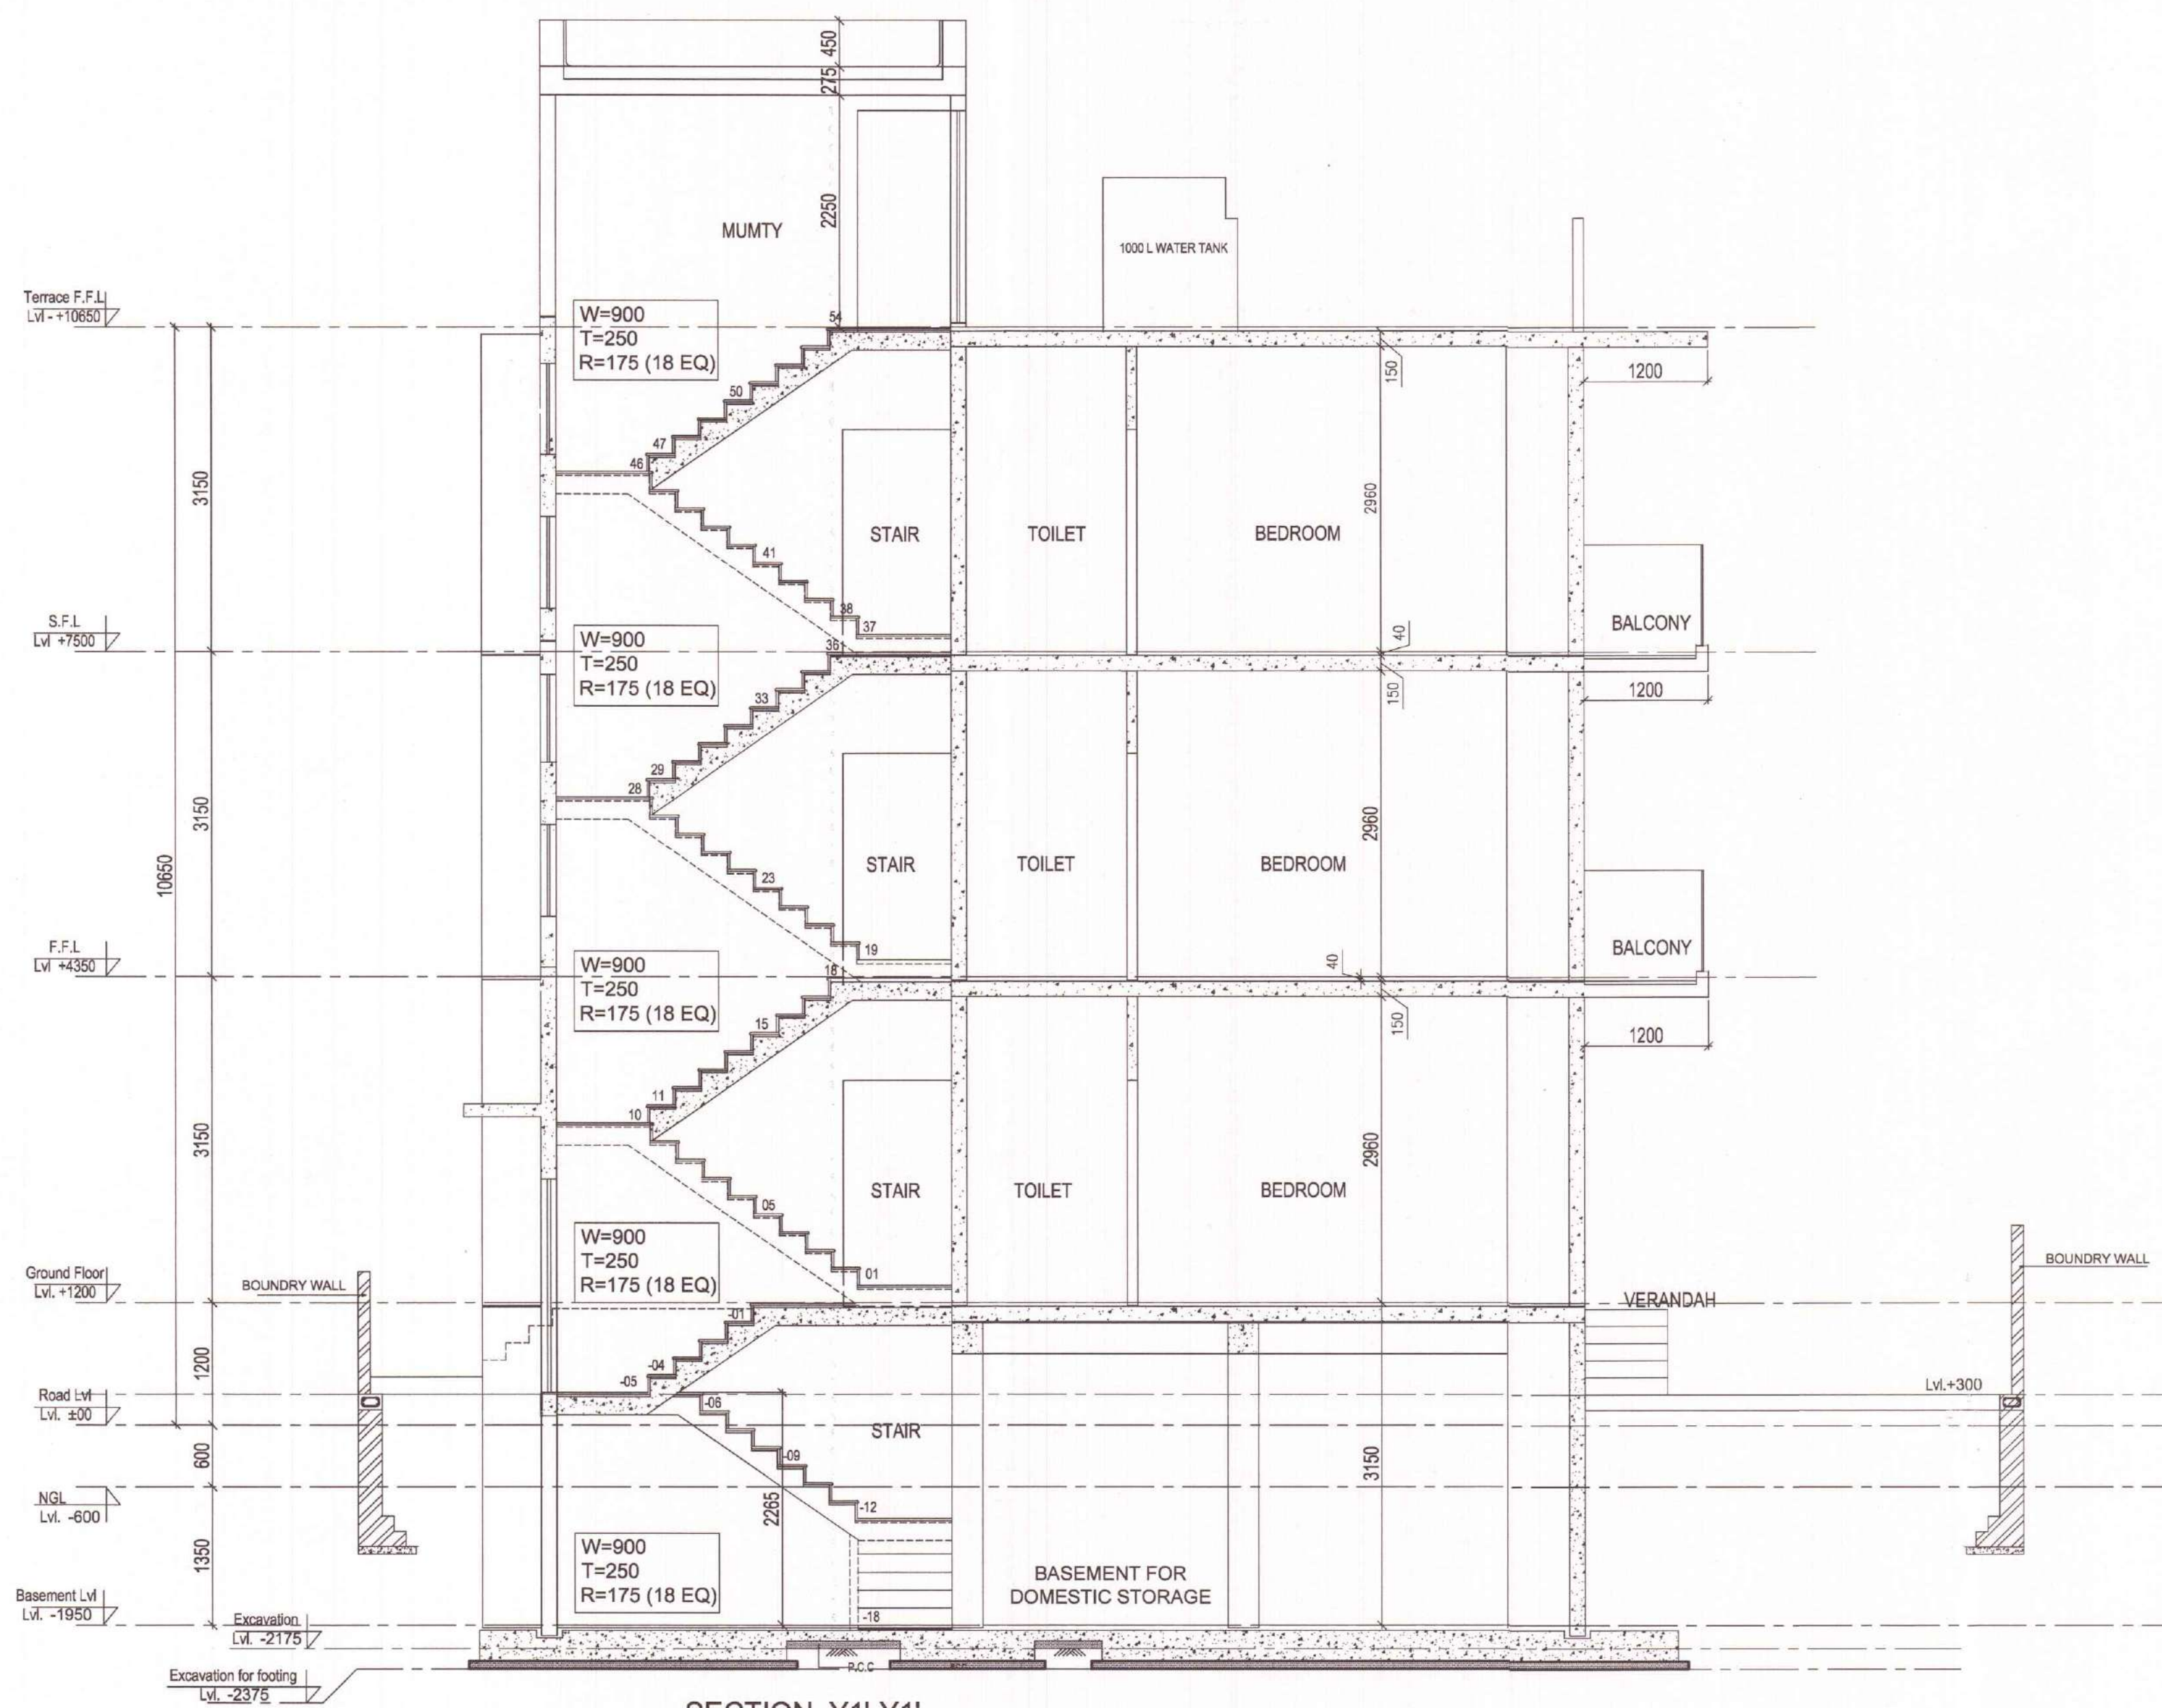

NOTE: USE OF SINGLE SERVICE SHAFT BETWEEN TWO PLOTS.

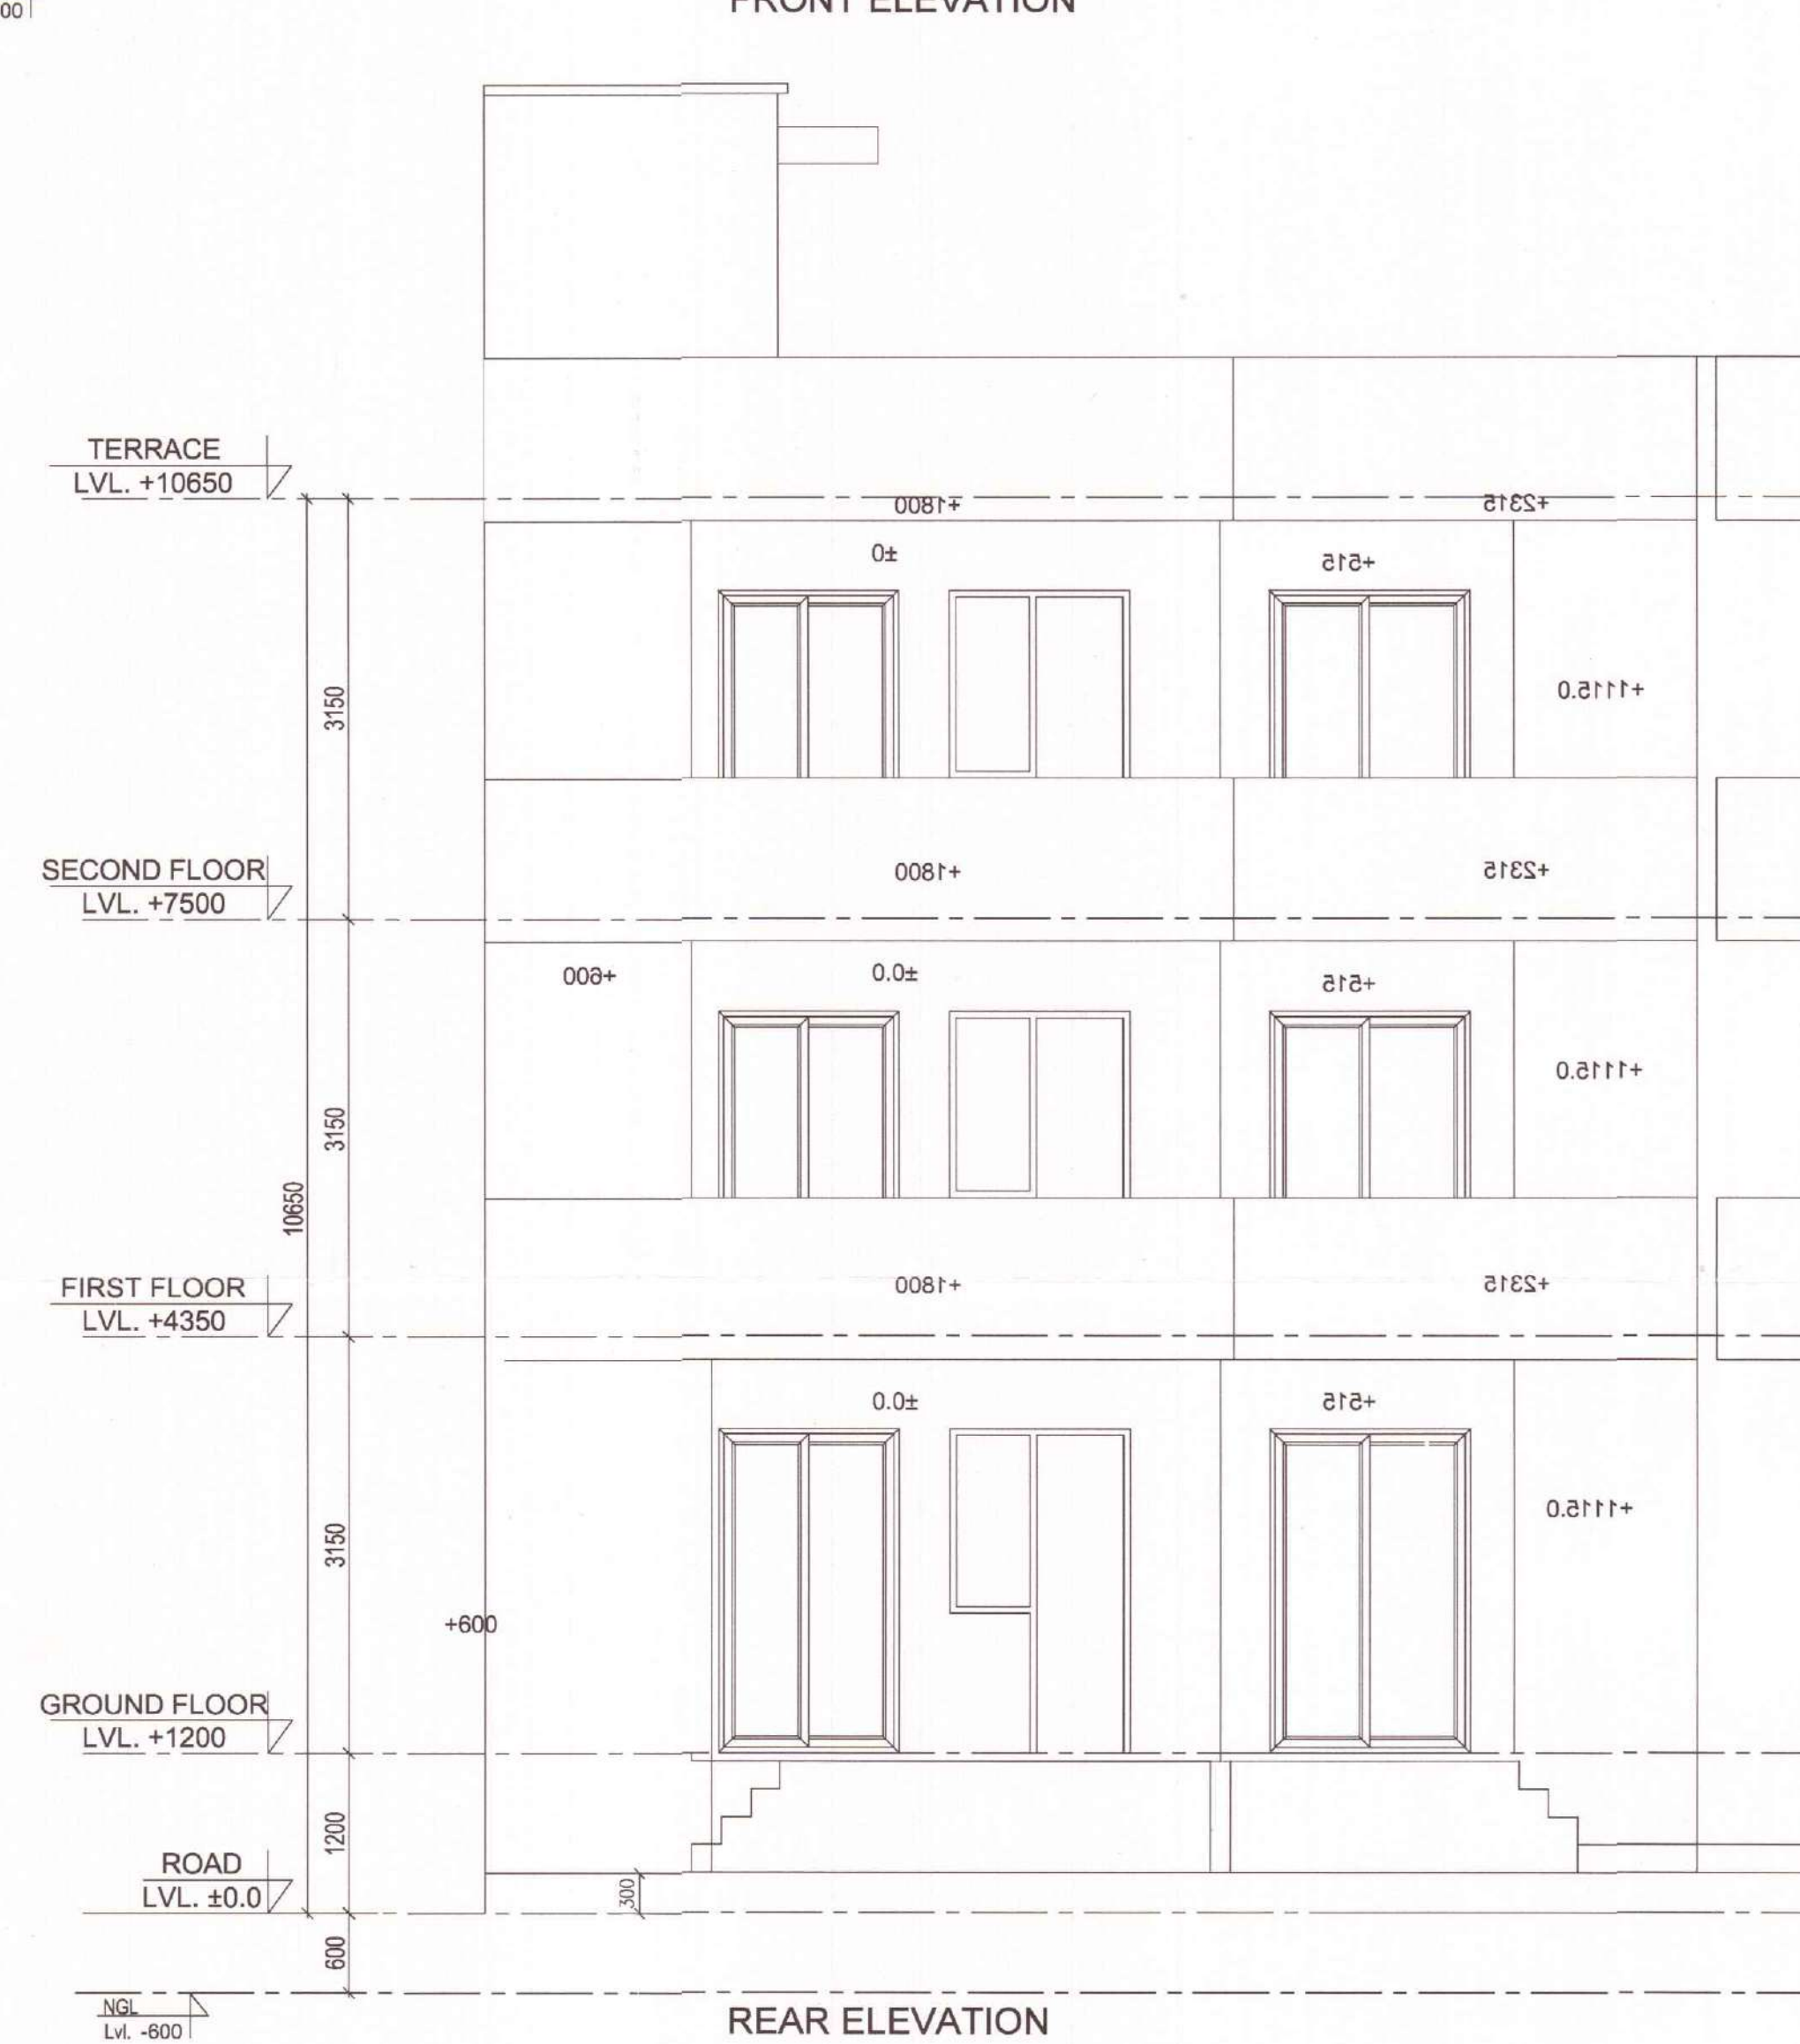

SUBMISSION DRAWING

PROJECT :	PROPOSED RESIDENTIAL BUILDING PLANS FOR MENTIONED PLOT NUMBERS LOCATED IN RESIDENTIAL PLOTTED COLONY MEASURING 128.4583 ACRES IN SECTOR 29,30,32 AND 33, TEHSIL SOHANA DISTT. GURGAON, HARYANA
-----------	--

OWNER NAME :
ST. PATRICKS REALTY PRIVATE LIMITED
Office:- 3rd Floor, Tower D, Global Business Park, M G Road, Gurgaon
Email: rakesh.malhotra@centralpark.in

DRAWING TITLE :
193 SQ.YD-TYPE-04
ELEVATIONS AND SECTIONS

**DRAWING VALID FOR
PLOT NUMBERS**

D78, D86, D95, D103,
D243, D251
(PLOTS MARKED IN KEY PLAN)

gjom
ARCHITECTS
& PLANNERS

GIAN P. MATHUR AND ASSOCIATES (P) LTD.
C - 55, East Of Kailash, New Delhi-110065
T: 46599599 I F 46599512
E: gpmcp3@gmail.com I W: www.gpmindia.com

OWNER'S SIGN

For St. Patricks Realty Pvt. Ltd.
Ranjana
 Authorised Signatory

ARCHITECT'S SIGN

