
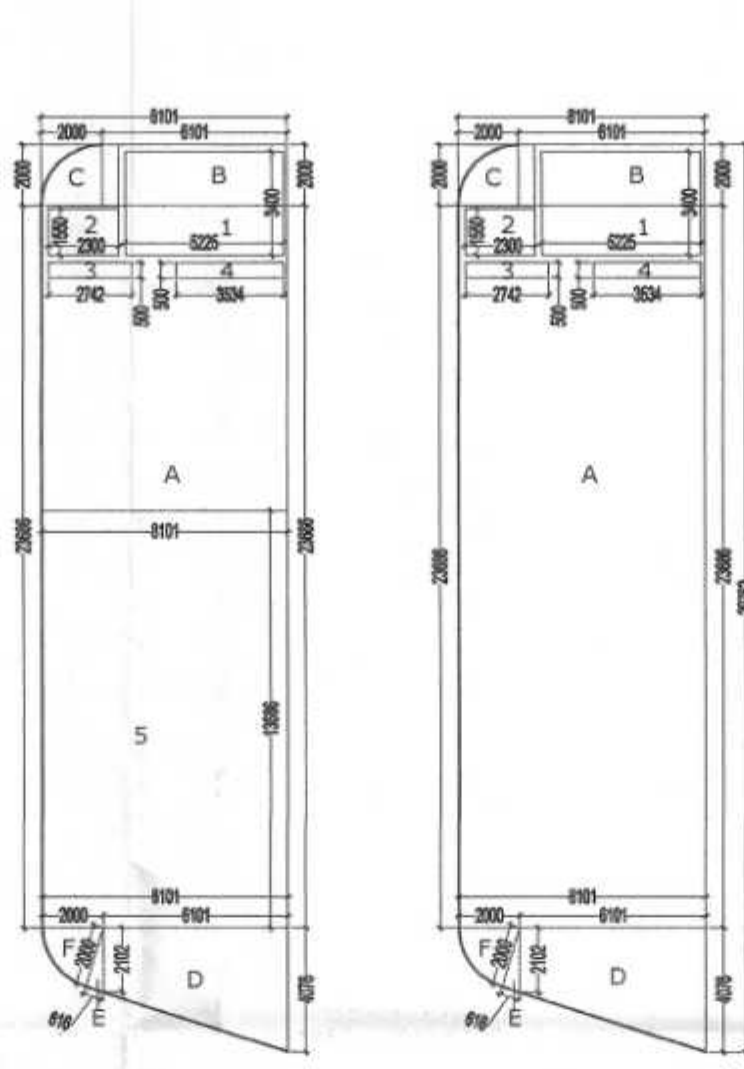


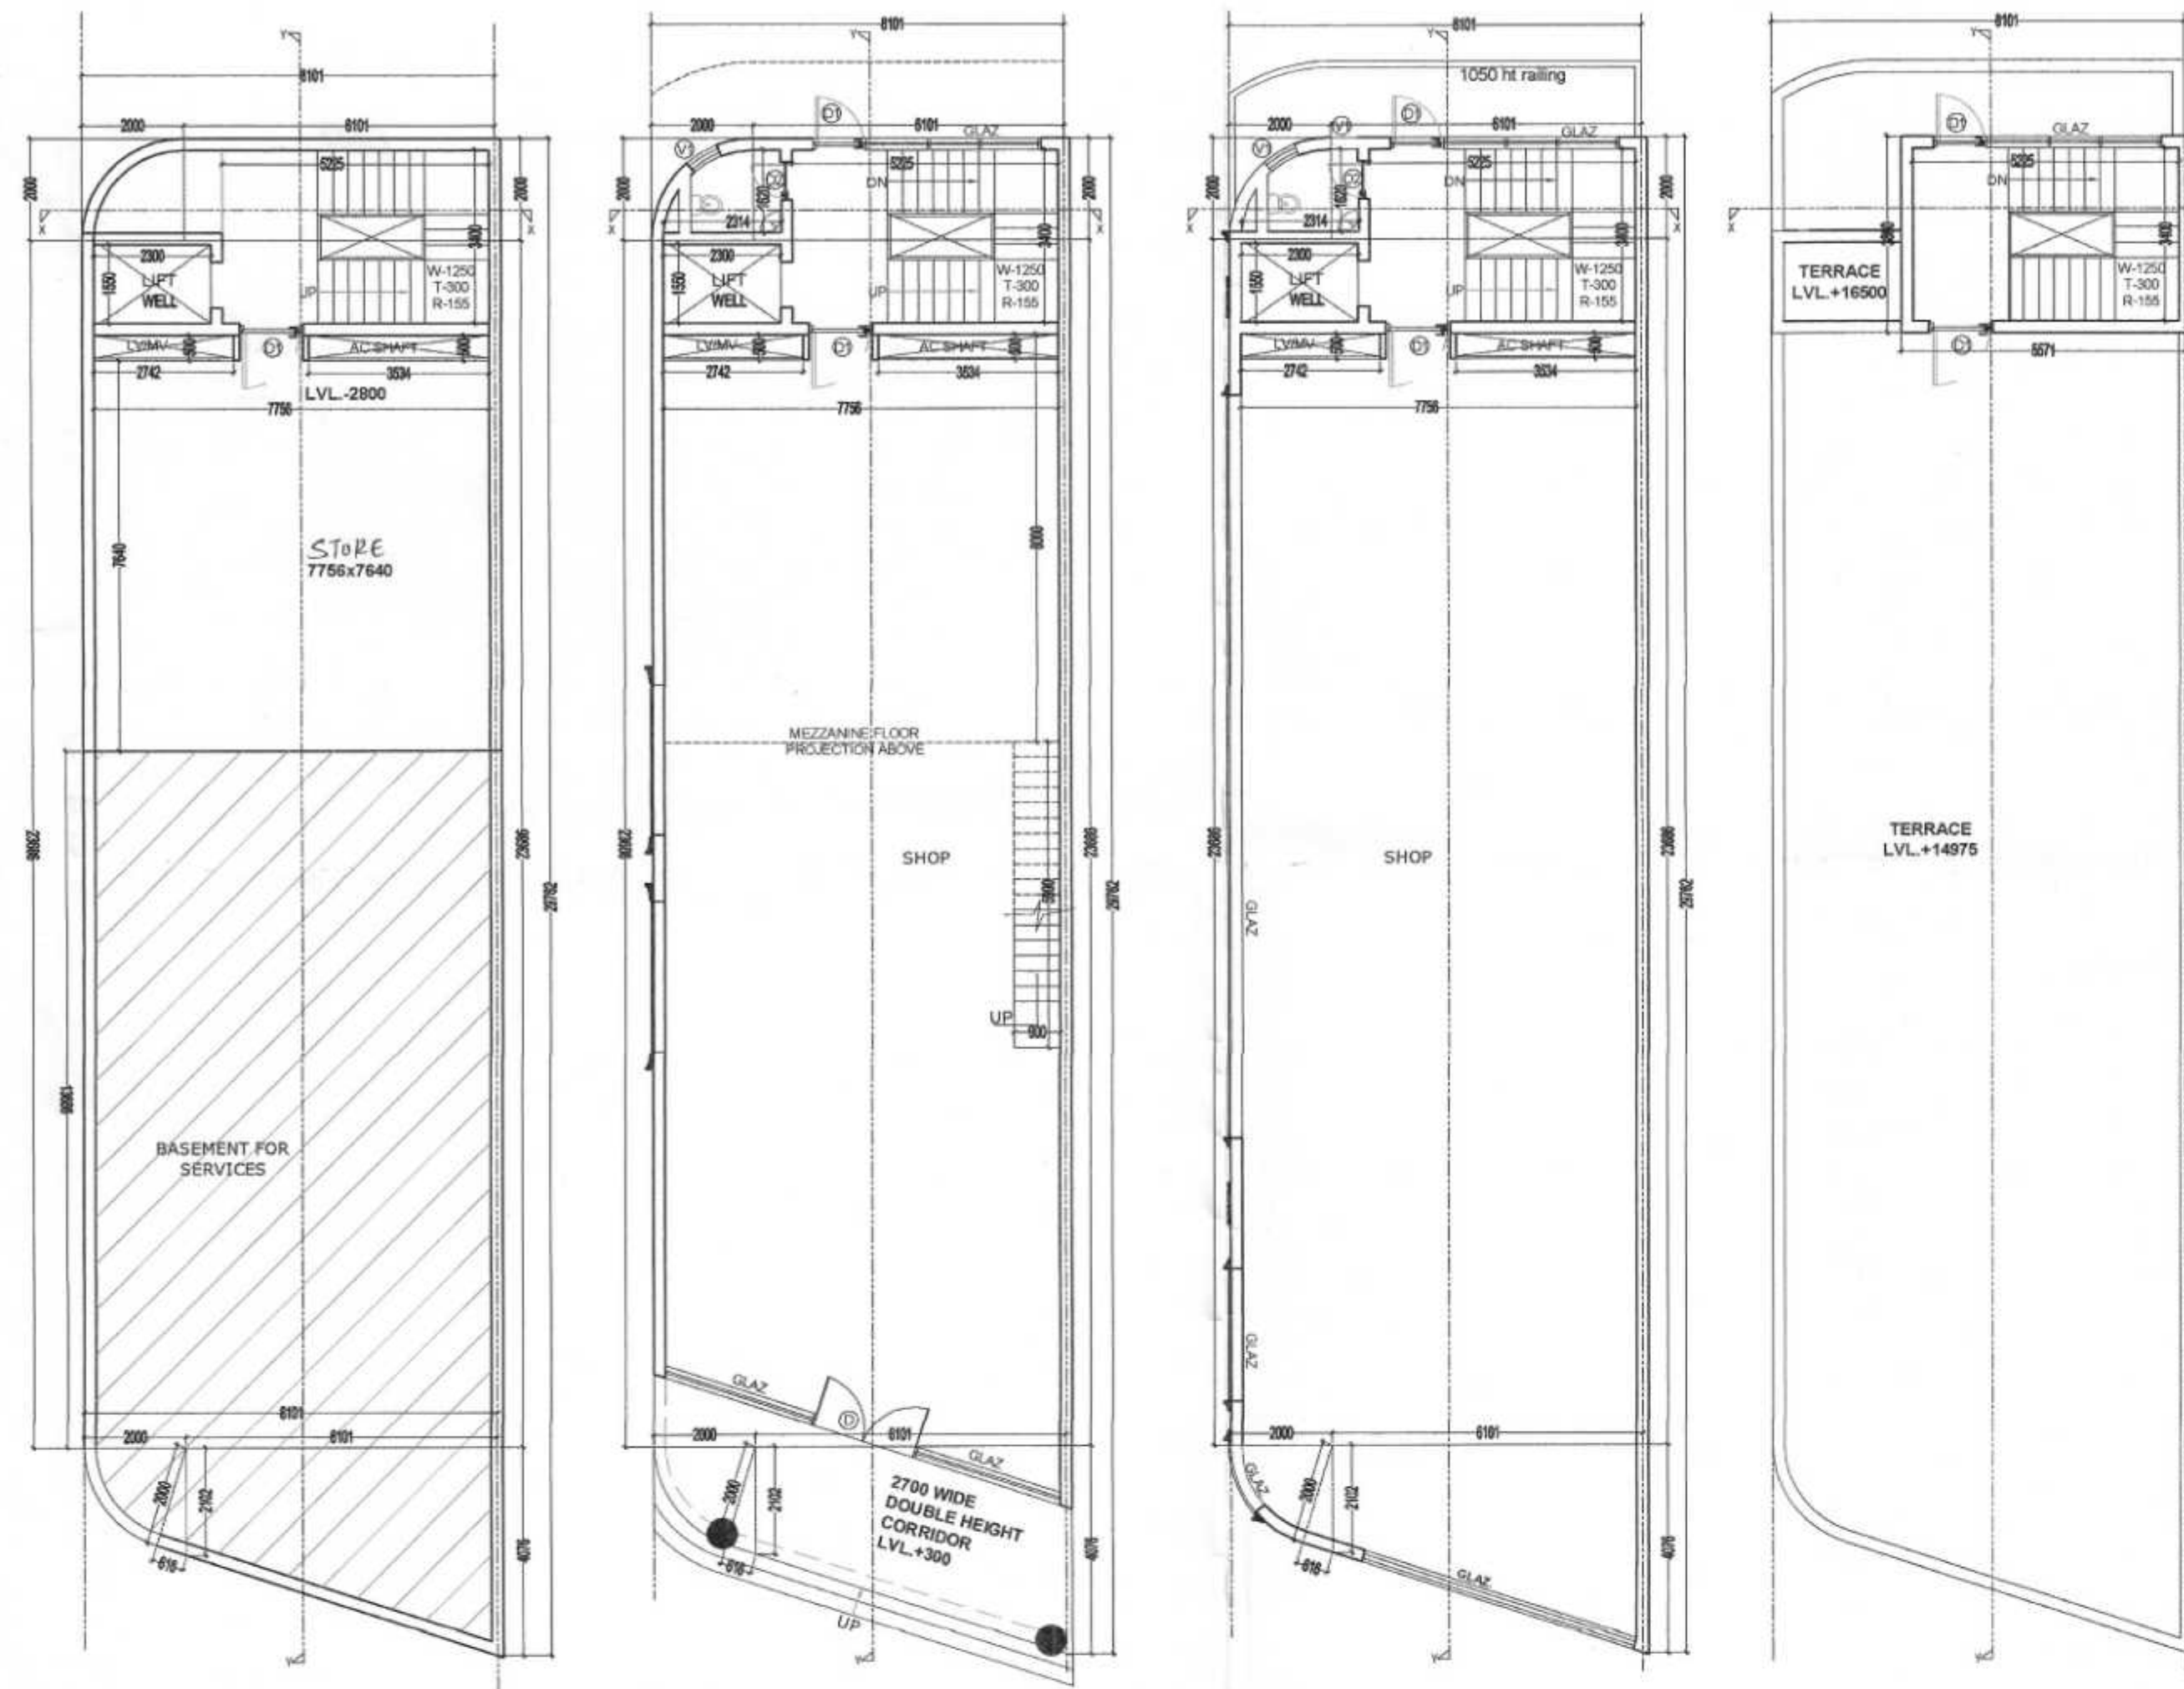

GROUND COVERAGE (BLOCK - A6)					
ADDITIONS	S.N.O.	NO.	PREFIX	LENGTH	BREATH
A	1	1	23.686	8.101	191.880
B	1	1	2.000	6.101	12.202
C	1	0.785	2.000	2.000	3.140
D	1	(4.076+2.102)/2	6.101	18.846	
E	1	0.5	2.102	0.616	0.647
F	1	0.628	2.000	2.000	2.512
TOTAL GROUND COVERAGE (SQ.MT.)					

BASEMENT FLOOR F.A.R. (BLOCK - A6)					
ADDITIONS	S.N.O.	NO.	PREFIX	LENGTH	WIDTH
A	1	1	23.686	8.101	191.880
B	1	1	2.000	6.101	12.202
C	1	0.785	2.000	2.000	3.140
TOTAL AREA (SQ.MT.)					

GROUND FLOOR F.A.R. (BLOCK - A6)					
ADDITIONS	S.N.O.	NO.	PREFIX	LENGTH	WIDTH
A	1	1	23.686	8.101	191.880
B	1	1	2.000	6.101	12.202
C	1	0.785	2.000	2.000	3.140
D	1	(4.076+2.102)/2	6.101	18.846	
E	1	0.5	2.102	0.616	0.647
F	1	0.628	2.000	2.000	2.512
TOTAL GROUND FLOOR F.A.R. (SQ.MT.)					

MEZZ. FLOOR F.A.R. (BLOCK - A6)					
ADDITIONS	S.N.O.	NO.	PREFIX	LENGTH	WIDTH
G	1	1	8.000	7.756	62.048
TOTAL MEZZ. FLOOR F.A.R. (SQ.MT.)					


TYPICAL 1ST TO 3RD FL. F.A.R. (BLOCK - A6)					
ADDITIONS	S.N.O.	NO.	PREFIX	LENGTH	WIDTH
A	1	1	23.686	8.101	191.880
B	1	1	2.000	6.101	12.202
C	1	0.785	2.000	2.000	3.140
D	1	(4.076+2.102)/2	6.101	18.846	
E	1	0.5	2.102	0.616	0.647
F	1	0.628	2.000	2.000	2.512
TOTAL AREA (SQ.MT.)					

SUBTRACTION					
S.N.O.	NO.	PREFIX	LENGTH	WIDTH	AREA
1	1	1	3.400	5.225	17.765
2	1	1	1.550	2.300	3.565
3	1	1	0.500	2.742	1.371
4	1	1	0.500	3.534	1.767
TOTAL SUBTRACTION					

MUMTY AREA (NON F.A.R.)					
ADDITIONS	S.N.O.	NO.	PREFIX	LENGTH	WIDTH
H	1	1	3.860	5.571	21.504
TOTAL MUMTY AREA					

TOTAL F.A.R. (BLOCK - A6)					
BASEMENT FLOOR F.A.R.					71.884
GROUND FLOOR F.A.R.					229.228
MEZZ. FLOOR F.A.R.					62.048
1st FLOOR F.A.R.					204.760
2nd FLOOR F.A.R.					204.760
3rd FLOOR F.A.R.					204.760
TOTAL F.A.R. (SQ.MT.)					977.440

TOTAL BUILT UP (BLOCK - A6)					
TOTAL F.A.R.					977.440
BASEMENT AREA FOR SERVICES					132.875
MUMTY AREA (NON F.A.R.)					21.504
STAIR CASE AREA (5.225x3.4=17.765 X 5)					88.825
TOTAL BUILT UP (SQ.MT.)					1,220.644

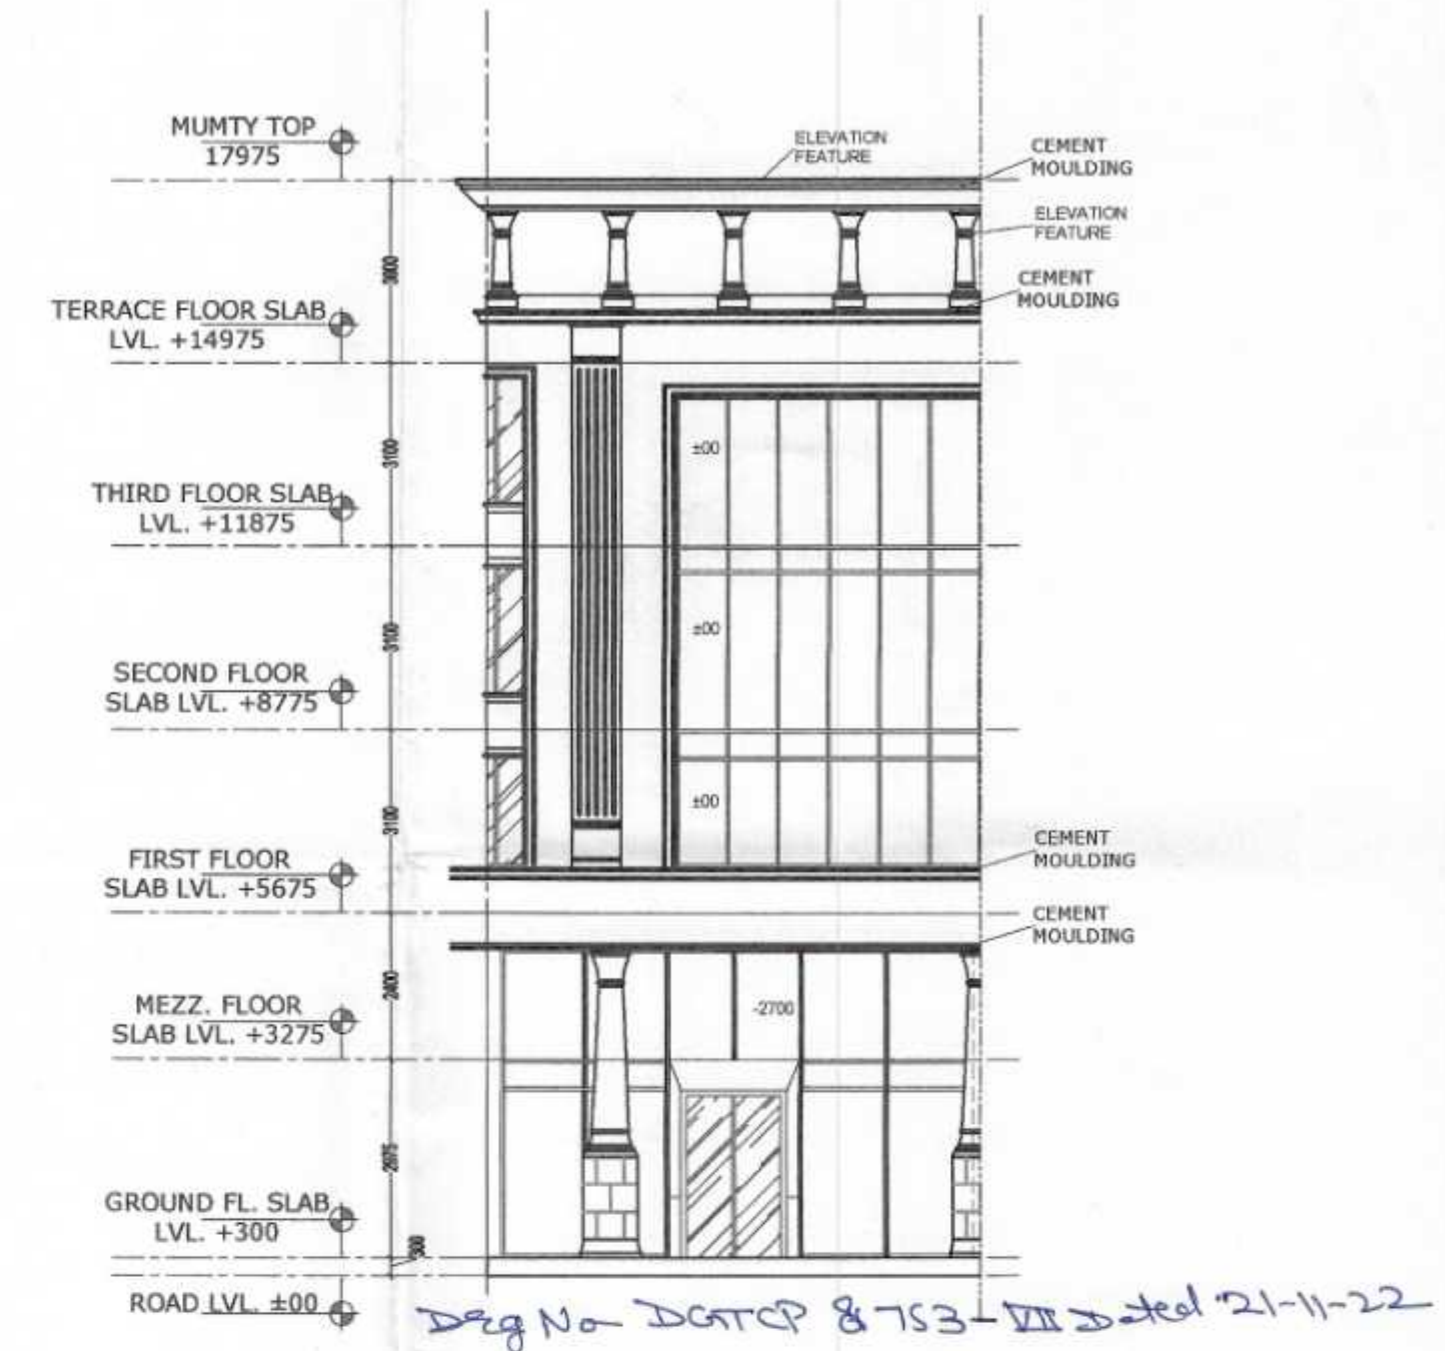

Reg No. DCP & 753 - III dated 21-11-22

FRONT ELEVATION



Hitesh Sharma (HITESH SHARMA) STP (HQ)

P. Anand (P. ANAND) CP (HR)

T.L. Satyaprakash (T.L. SATYAPRAKASH, IAS) DG, TCP (HR)

(RAM AVTAR BASSI) AD (HQ)

(SANJAY NARANG) ATP (HQ)

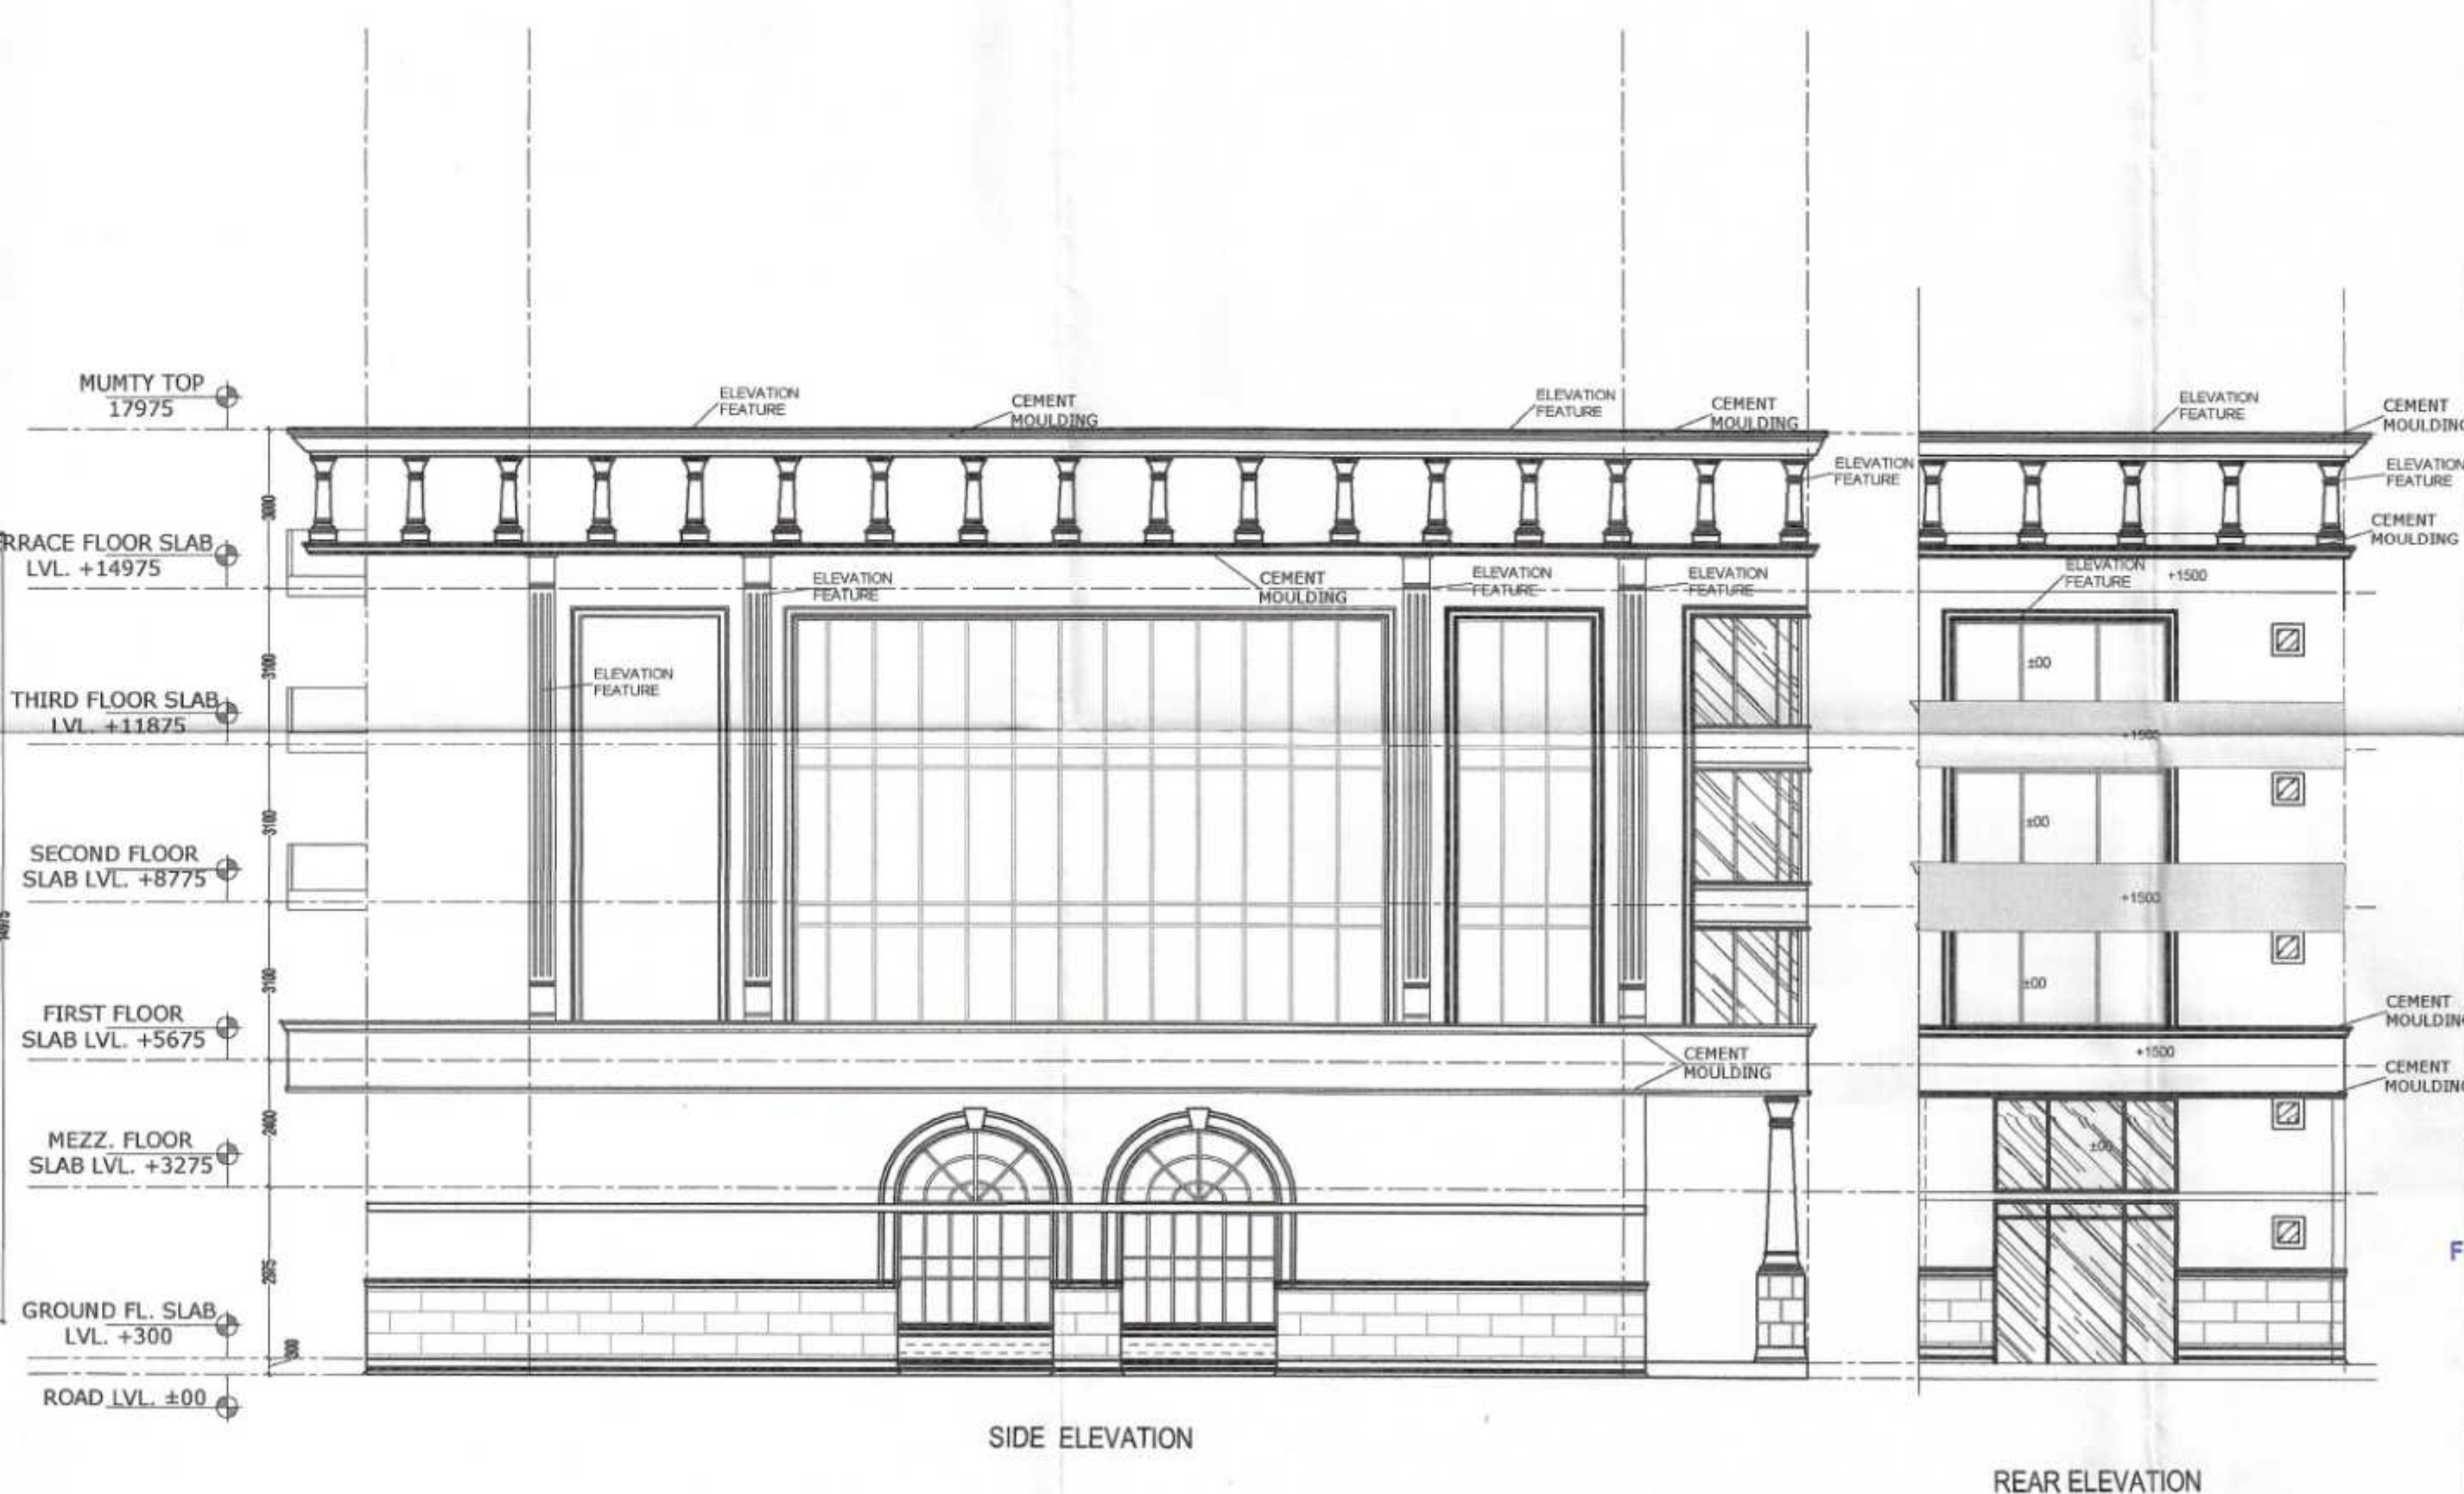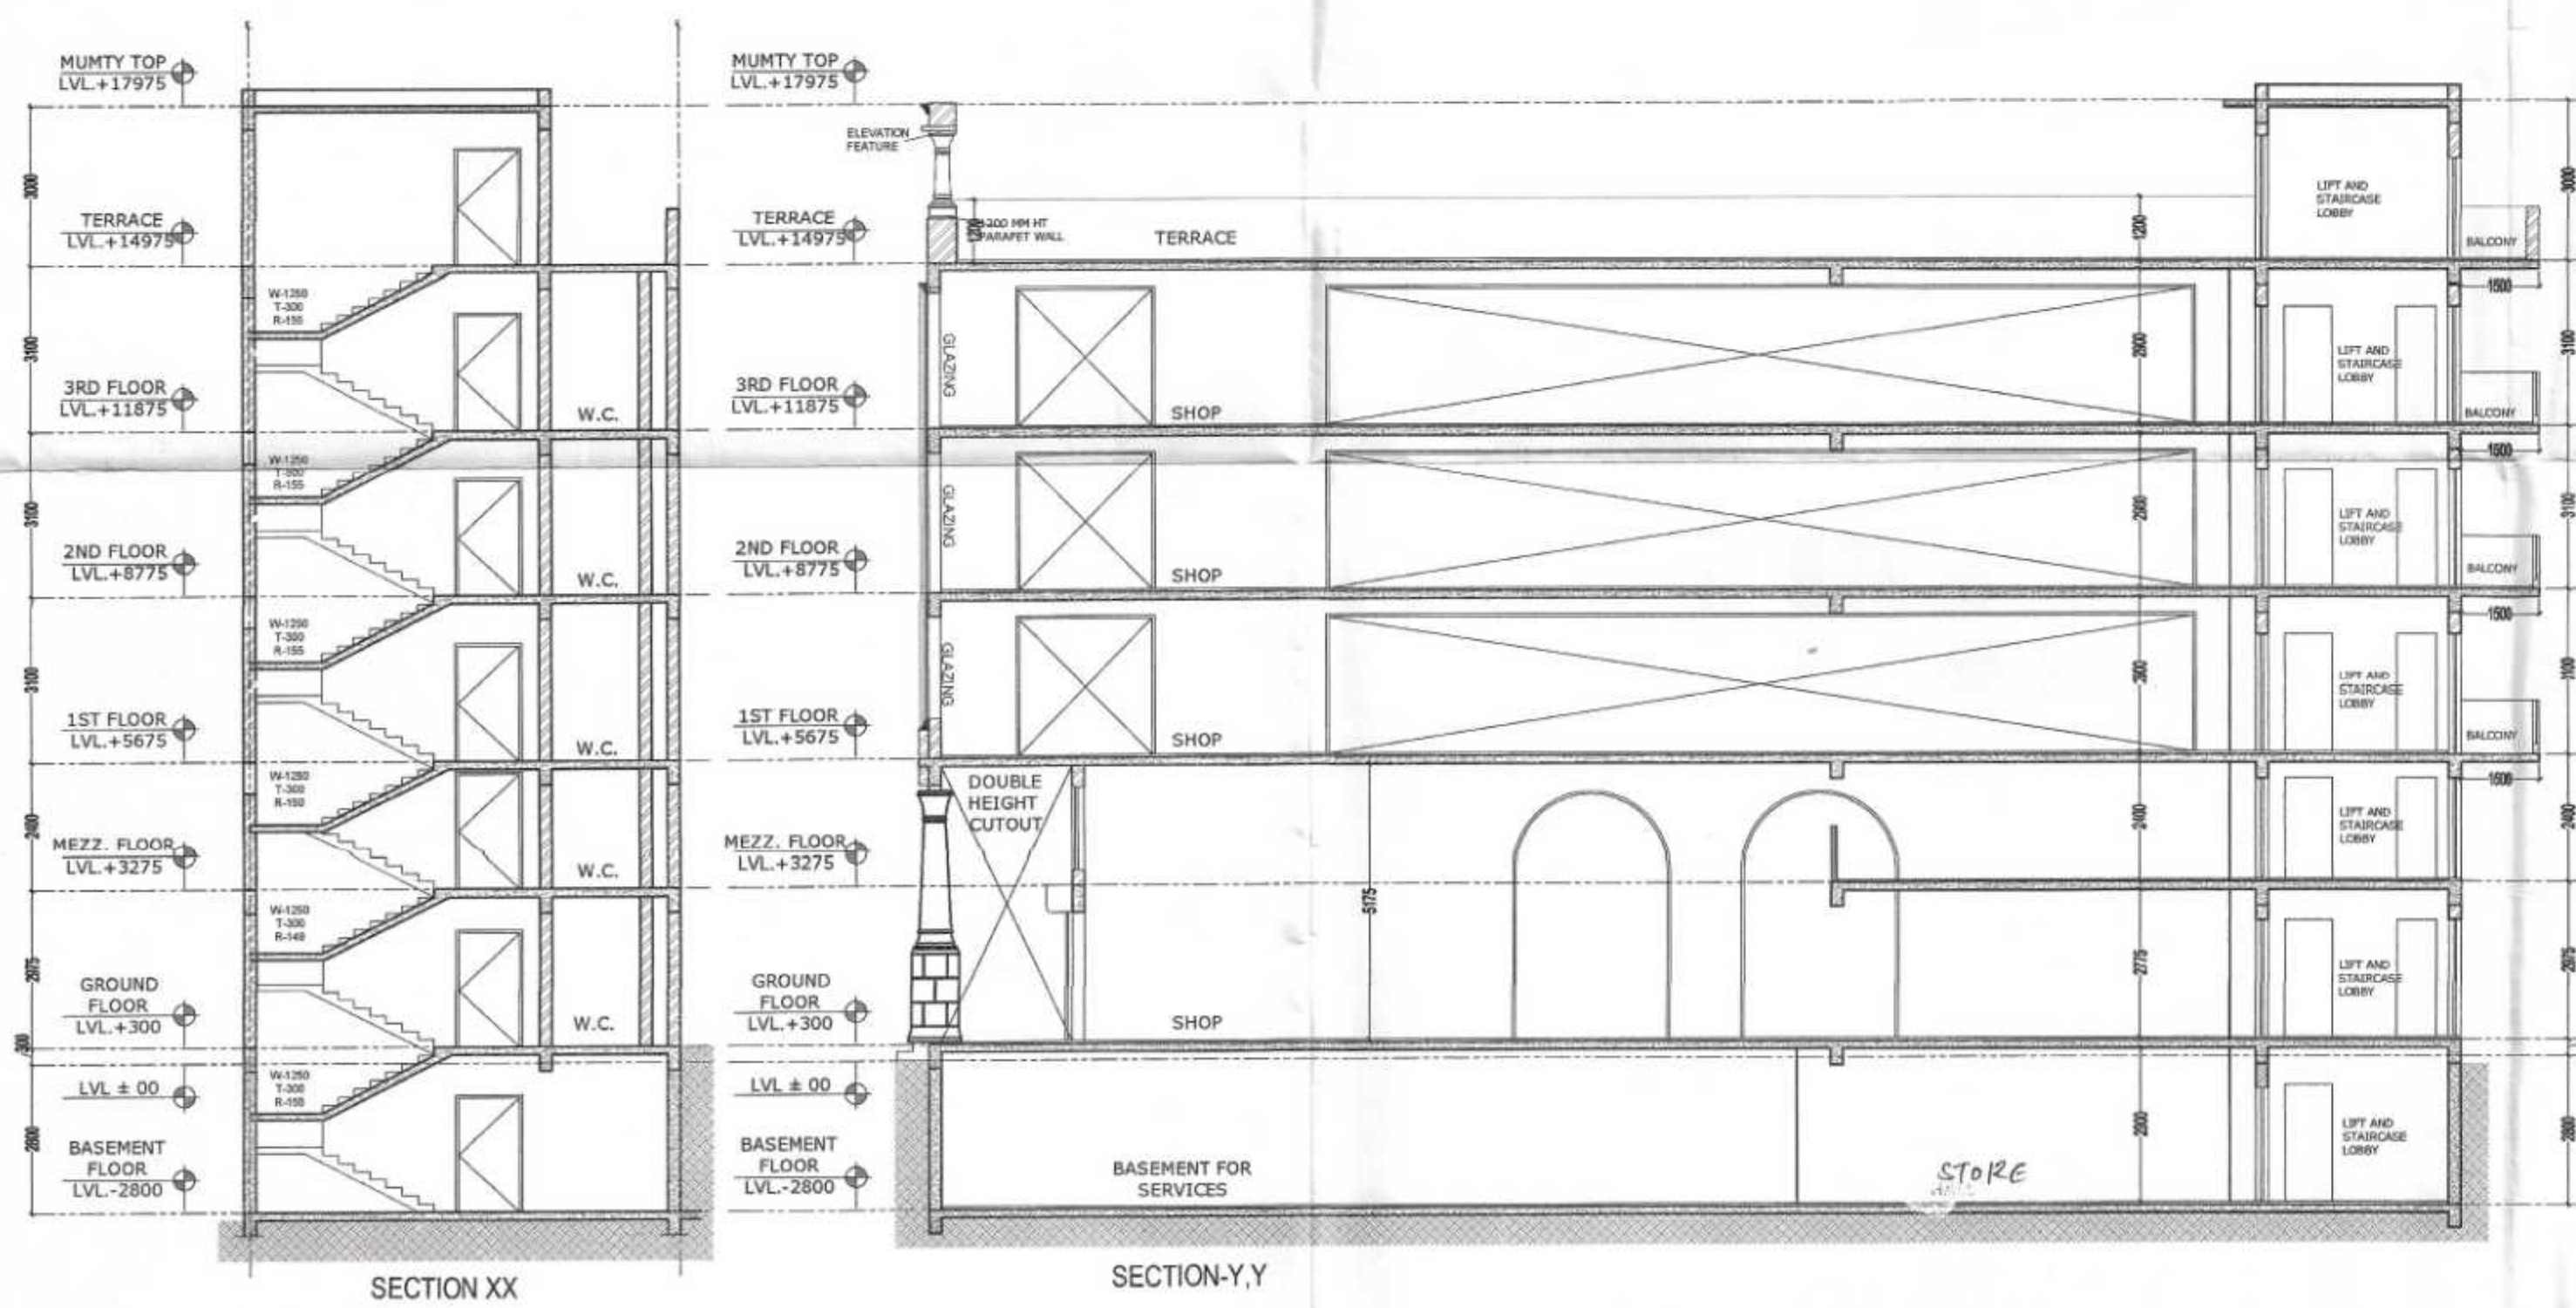

	LENGTH	HEIGHT	CILL	LINTEL
D	2150	2400	—	2400
D1	1250	2200	—	2200
D2	750	2200	—	2200
V	600	900	1500	2400

NOTES:-

BUILDING SHALL BE FULLY AIR CONDITIONED, MECHANICALLY VENTILATED & FULLY SPRINKLED WITH 100% POWER BACKUP.

PROJECT:-

STD. DESIGN FOR S.C.O. IN COMMERCIAL SITE MEASURING 2.825 ACRES IN REVENUE ESTATE OF VILLAGE BEGAMPUR KHATOLA, SECTOR - 73, TEHSIL-KADIPUR, DISTRICT-GURUGRAM HARYANA, BEING DEVELOPED BY- EVFME TECHNOLOGIES PVT. LTD.

OWNER:-

VIKAS AHLAWAT ARCHITECTS

ARCHITECTURE, INTERIORS, PLANNING

Unit No. 303, Nitesh Time Center, Suncity, Sector-54, Golf Course Road, Gurgaon

O - 0124-4254293 M - 05899156496

Mail - ar.vikas.ahlawat@gmail.com

OWNERS SIGNATURE: For EVFME Technologies Pvt. Ltd.

ARCHITECT SIGNATURE: VIKAS AHLAWAT

DRAWING TITLE: BLOCK-A6 PLAN, ELEVATION, SECTION & AREA CALCULATION

DATE: APRIL-2022 NORTH

SCALE: 1:130(A1)

SHEET NO. 07