




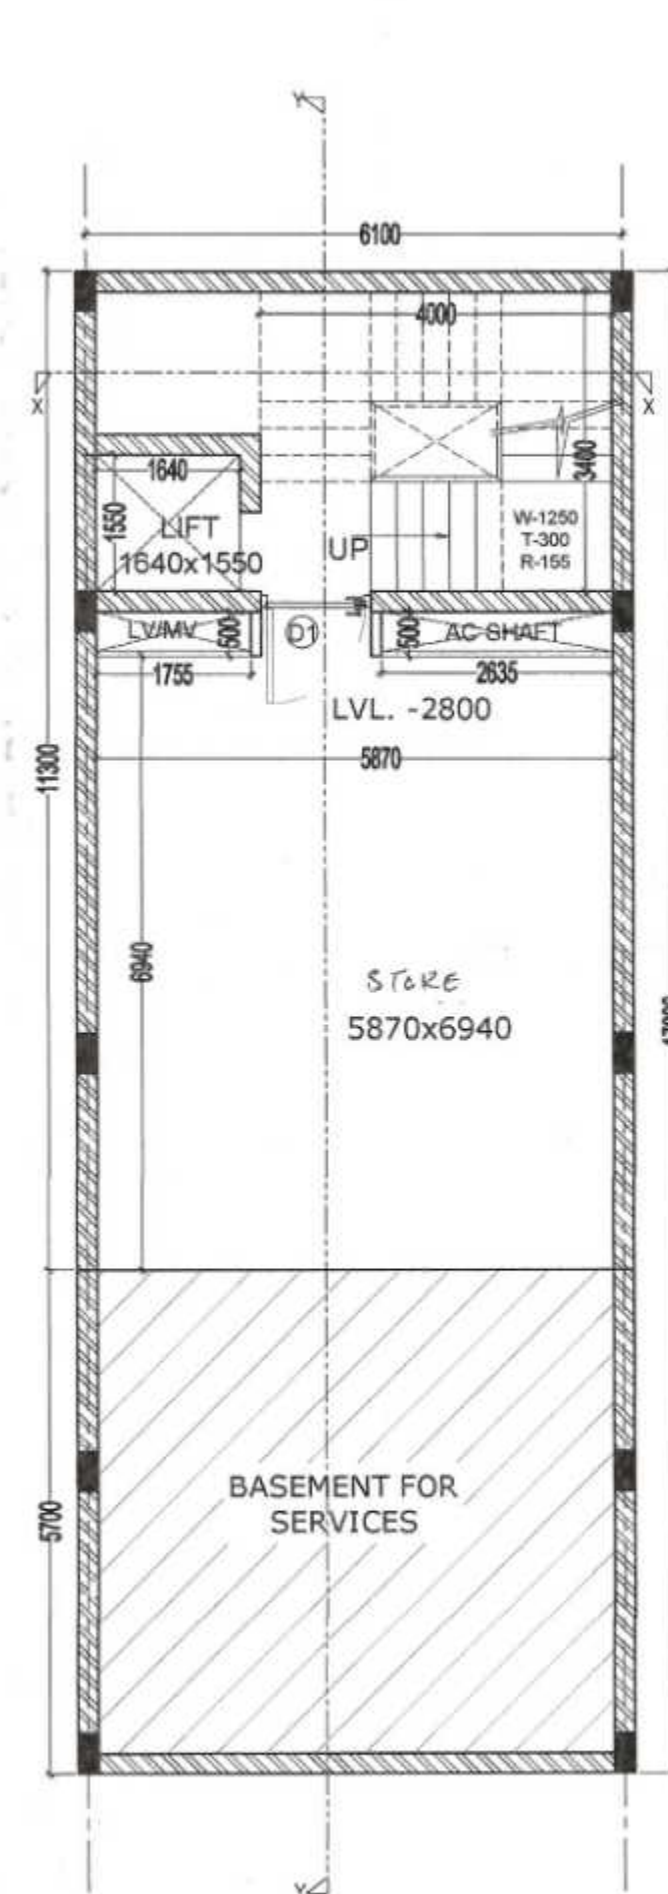


BASEMENT FLOOR PLAN
(B-8,9 & C-2,3)

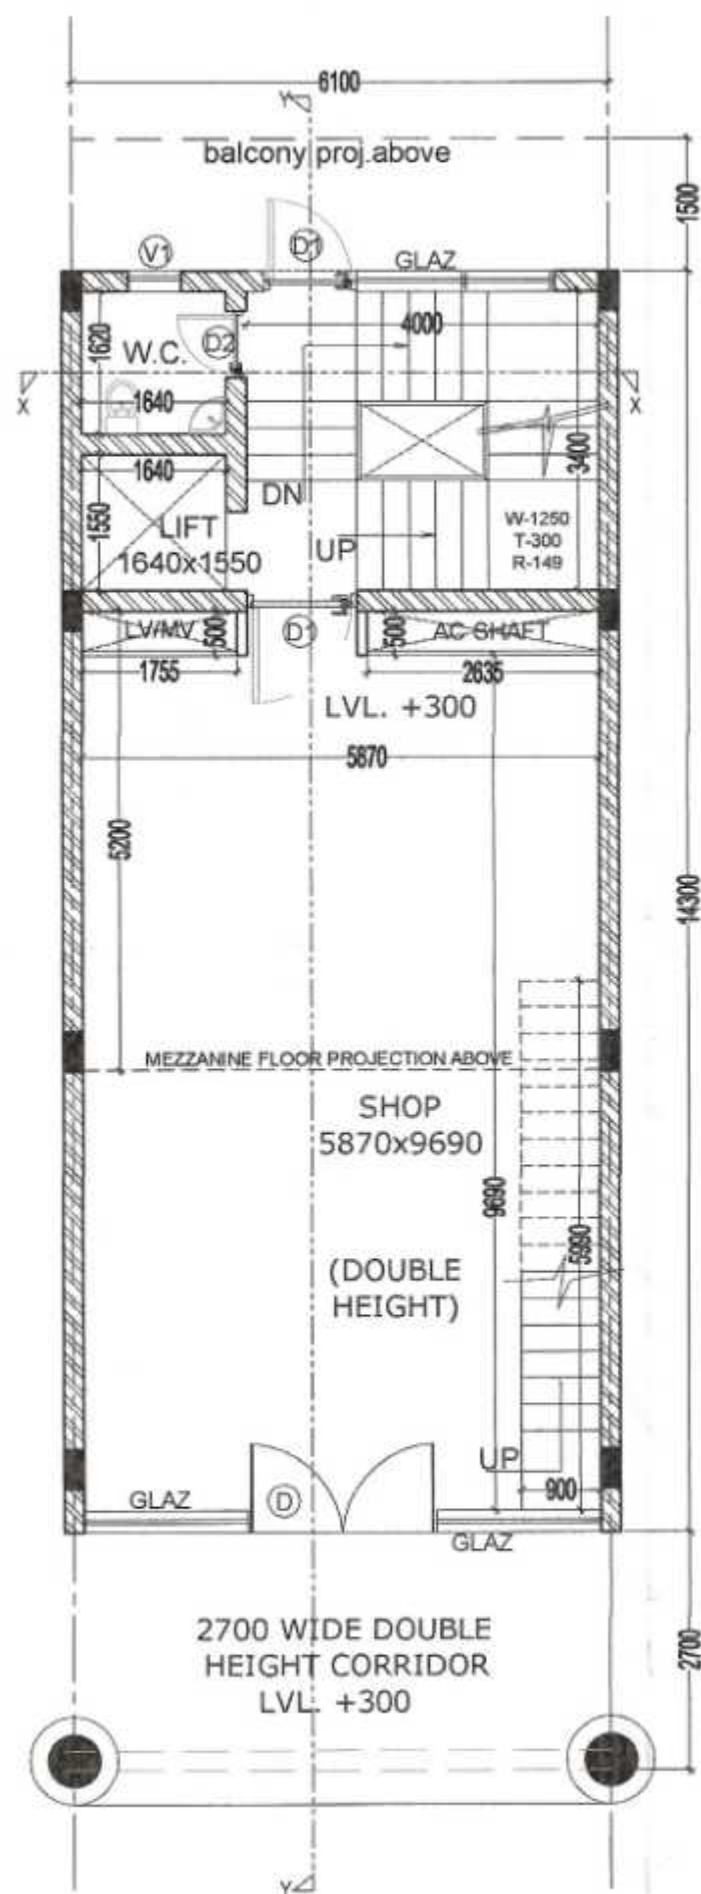


GROUND FLOOR PLAN
(B-8,9 & C-2,3)

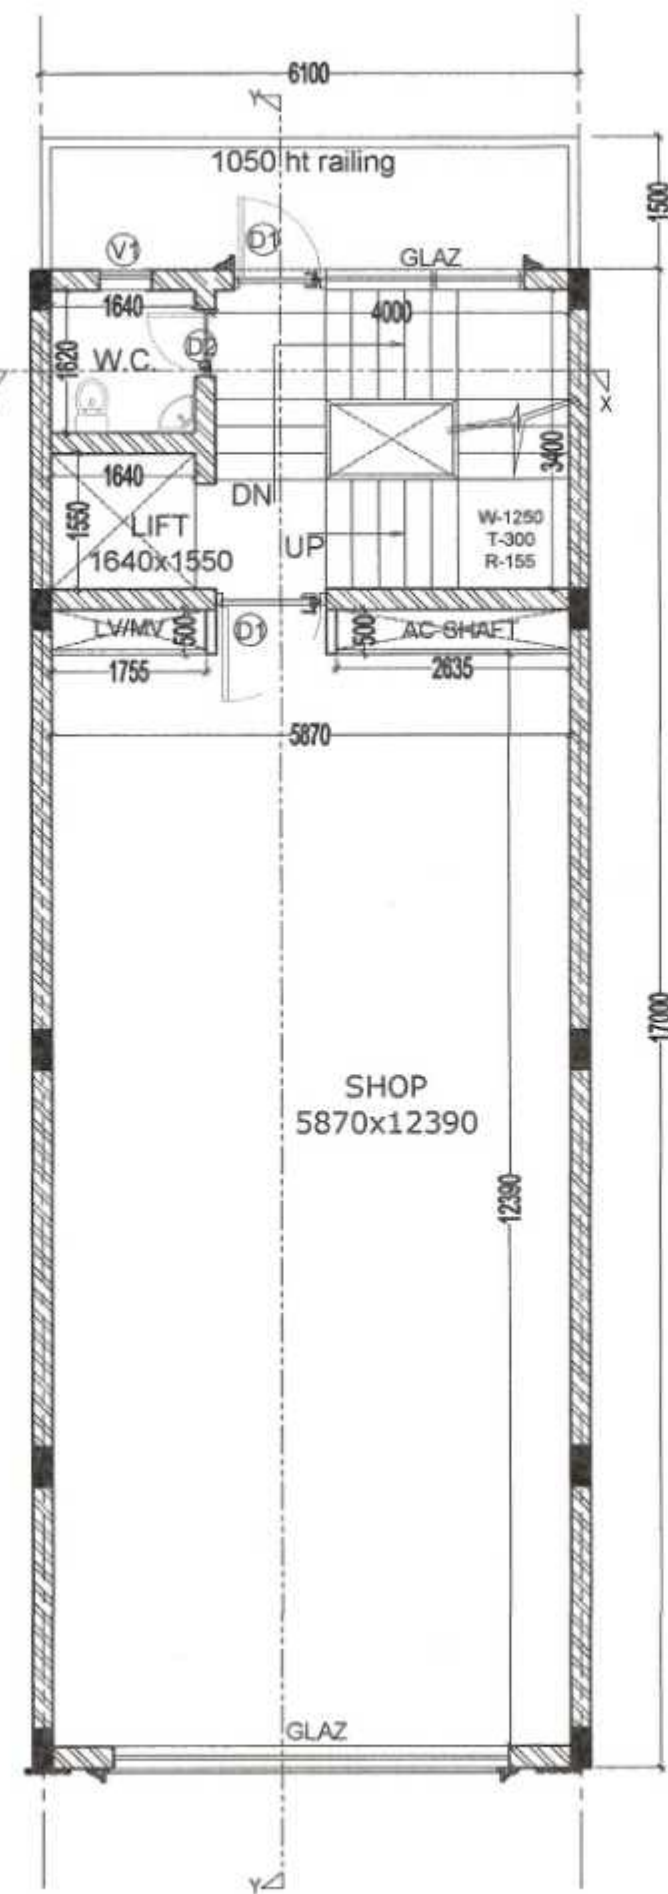


1st, 2nd & 3rd FLOOR PLAN
(B-8,9 & C-2,3)

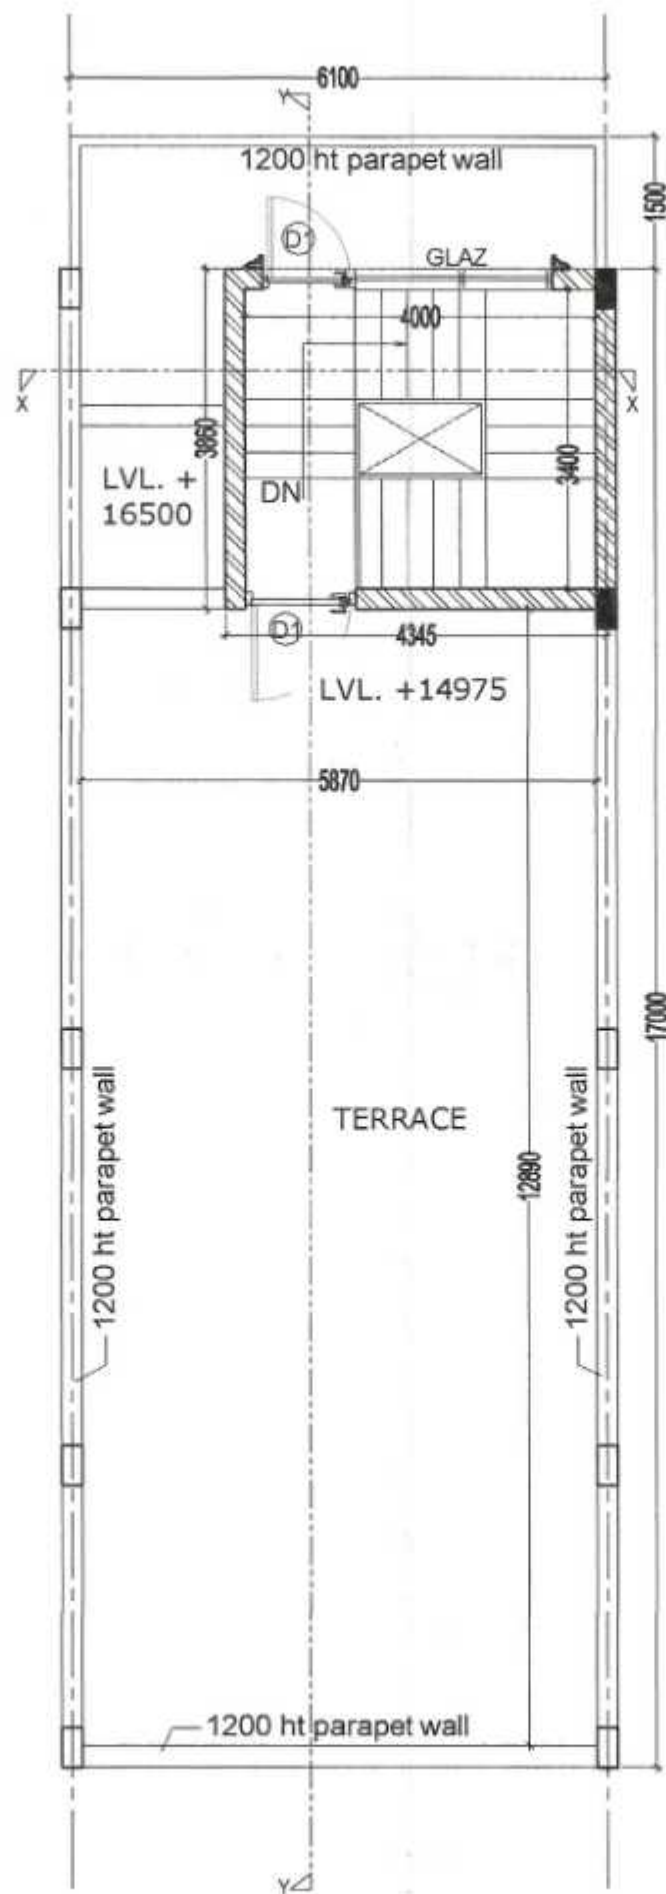


TERRACE FLOOR PLAN
(B-8,9 & C-2,3)

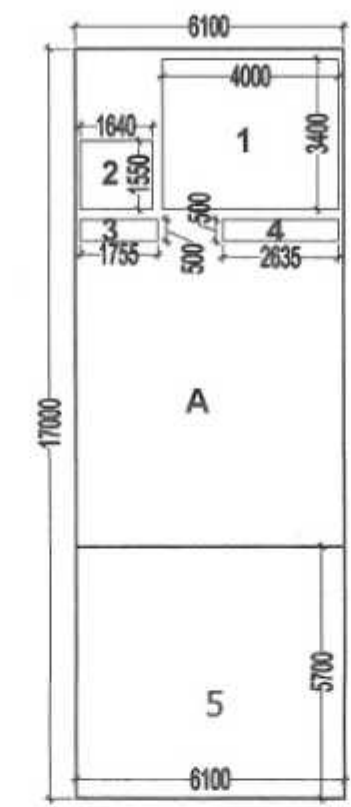


BASEMENT FLOOR
AREA DIAGRAM
(B-8,9 & C-2,3)

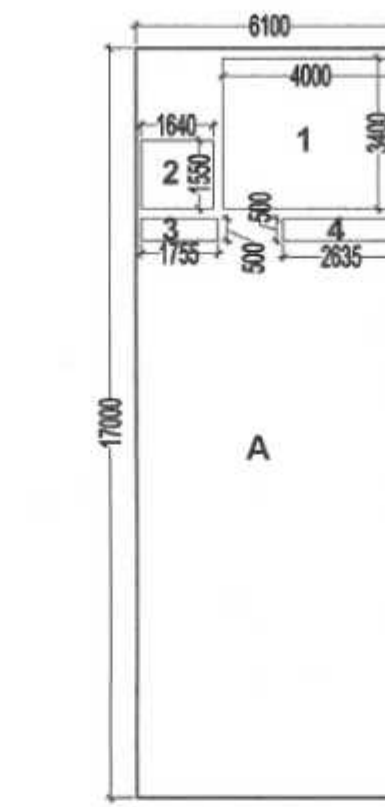


GROUND & TYPICAL FLOOR
AREA DIAGRAM
(B-8,9 & C-2,3)

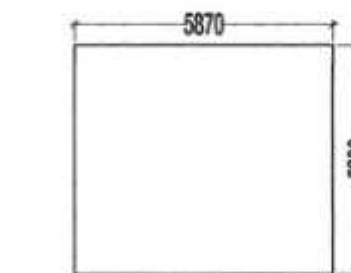

BLOCK B8 & B9
BLOCK C2 & C3
MEZZANINE FLOOR
AREA DIAGRAM

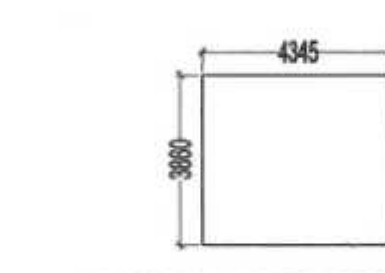

MUMTY AREA DIAGRAM

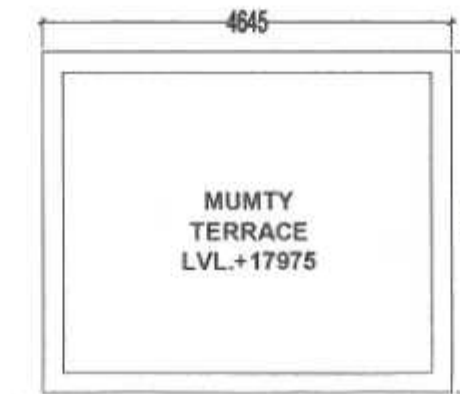

MUMTY TERRACE FLOOR

GROUND COVERAGE (B-8,9 & C-2,3)					
ADDITIONS					
S.N.O.	NO.	PREFIX	LENGTH	WIDTH	AREA
A	1	1	17.000	6.100	103.700
TOTAL GROUND COVERAGE (SQ.MT.)					103.700

BASEMENT FLOOR F.A.R. (B-8,9 & C-2,3)					
ADDITIONS					
S.N.O.	NO.	PREFIX	LENGTH	WIDTH	AREA
A	1	1	17.000	6.100	103.700
TOTAL SUBTRACTION					53.107
TOTAL TYP. FLOOR F.A.R. (SQ.MT.)					50.593

GROUND FLOOR F.A.R. (B-8,9 & C-2,3)					
ADDITIONS					
S.N.O.	NO.	PREFIX	LENGTH	WIDTH	AREA
A	1	1	17.000	6.100	103.700
TOTAL GROUND FLOOR F.A.R. (SQ.MT.)					103.700


MEZZANINE FLOOR F.A.R. (B-8,9 & C-2,3)					
ADDITIONS					
S.N.O.	NO.	PREFIX	LENGTH	WIDTH	AREA
B	1	1	5.200	5.870	30.524
TOTAL MEZZ. FLOOR F.A.R. (SQ.MT.)					30.524

TYPICAL 1ST TO 3RD FL. F.A.R. (B-8,9 & C-2,3)					
ADDITIONS					
S.N.O.	NO.	PREFIX	LENGTH	WIDTH	AREA
A	1	1	17.000	6.100	103.700
TOTAL SUBTRACTION					18.337
TOTAL TYP. FLOOR F.A.R. (SQ.MT.)					85.363

MUMTY AREA (NON F.A.R.)					
ADDITIONS					
S.N.O.	NO.	PREFIX	LENGTH	WIDTH	AREA
C	1	1	3.860	4.345	16.772
TOTAL MUMTY AREA					16.772


TOTAL F.A.R. (B-8,9 & C-2,3)					
BASEMENT FLOOR F.A.R.					50.593
GROUND FLOOR F.A.R.					103.700
MEZZ. FLOOR F.A.R.					30.524
1st FLOOR F.A.R.					85.363
2nd FLOOR F.A.R.					85.363
3rd FLOOR F.A.R.					85.363
TOTAL F.A.R. (SQ.MT.)					440.906

TOTAL BUILT UP (B-8,9 & C-2,3)					
TOTAL F.A.R.					440.906
BASEMENT AREA FOR SERVICES (5.700X6.100)					34.770
MUMTY AREA (NON F.A.R.)					16.772
STAIR CASE AREA (4.0X3.4=13.6 X 5)					68.000
TOTAL BUILT UP (SQ.MT.)					560.448

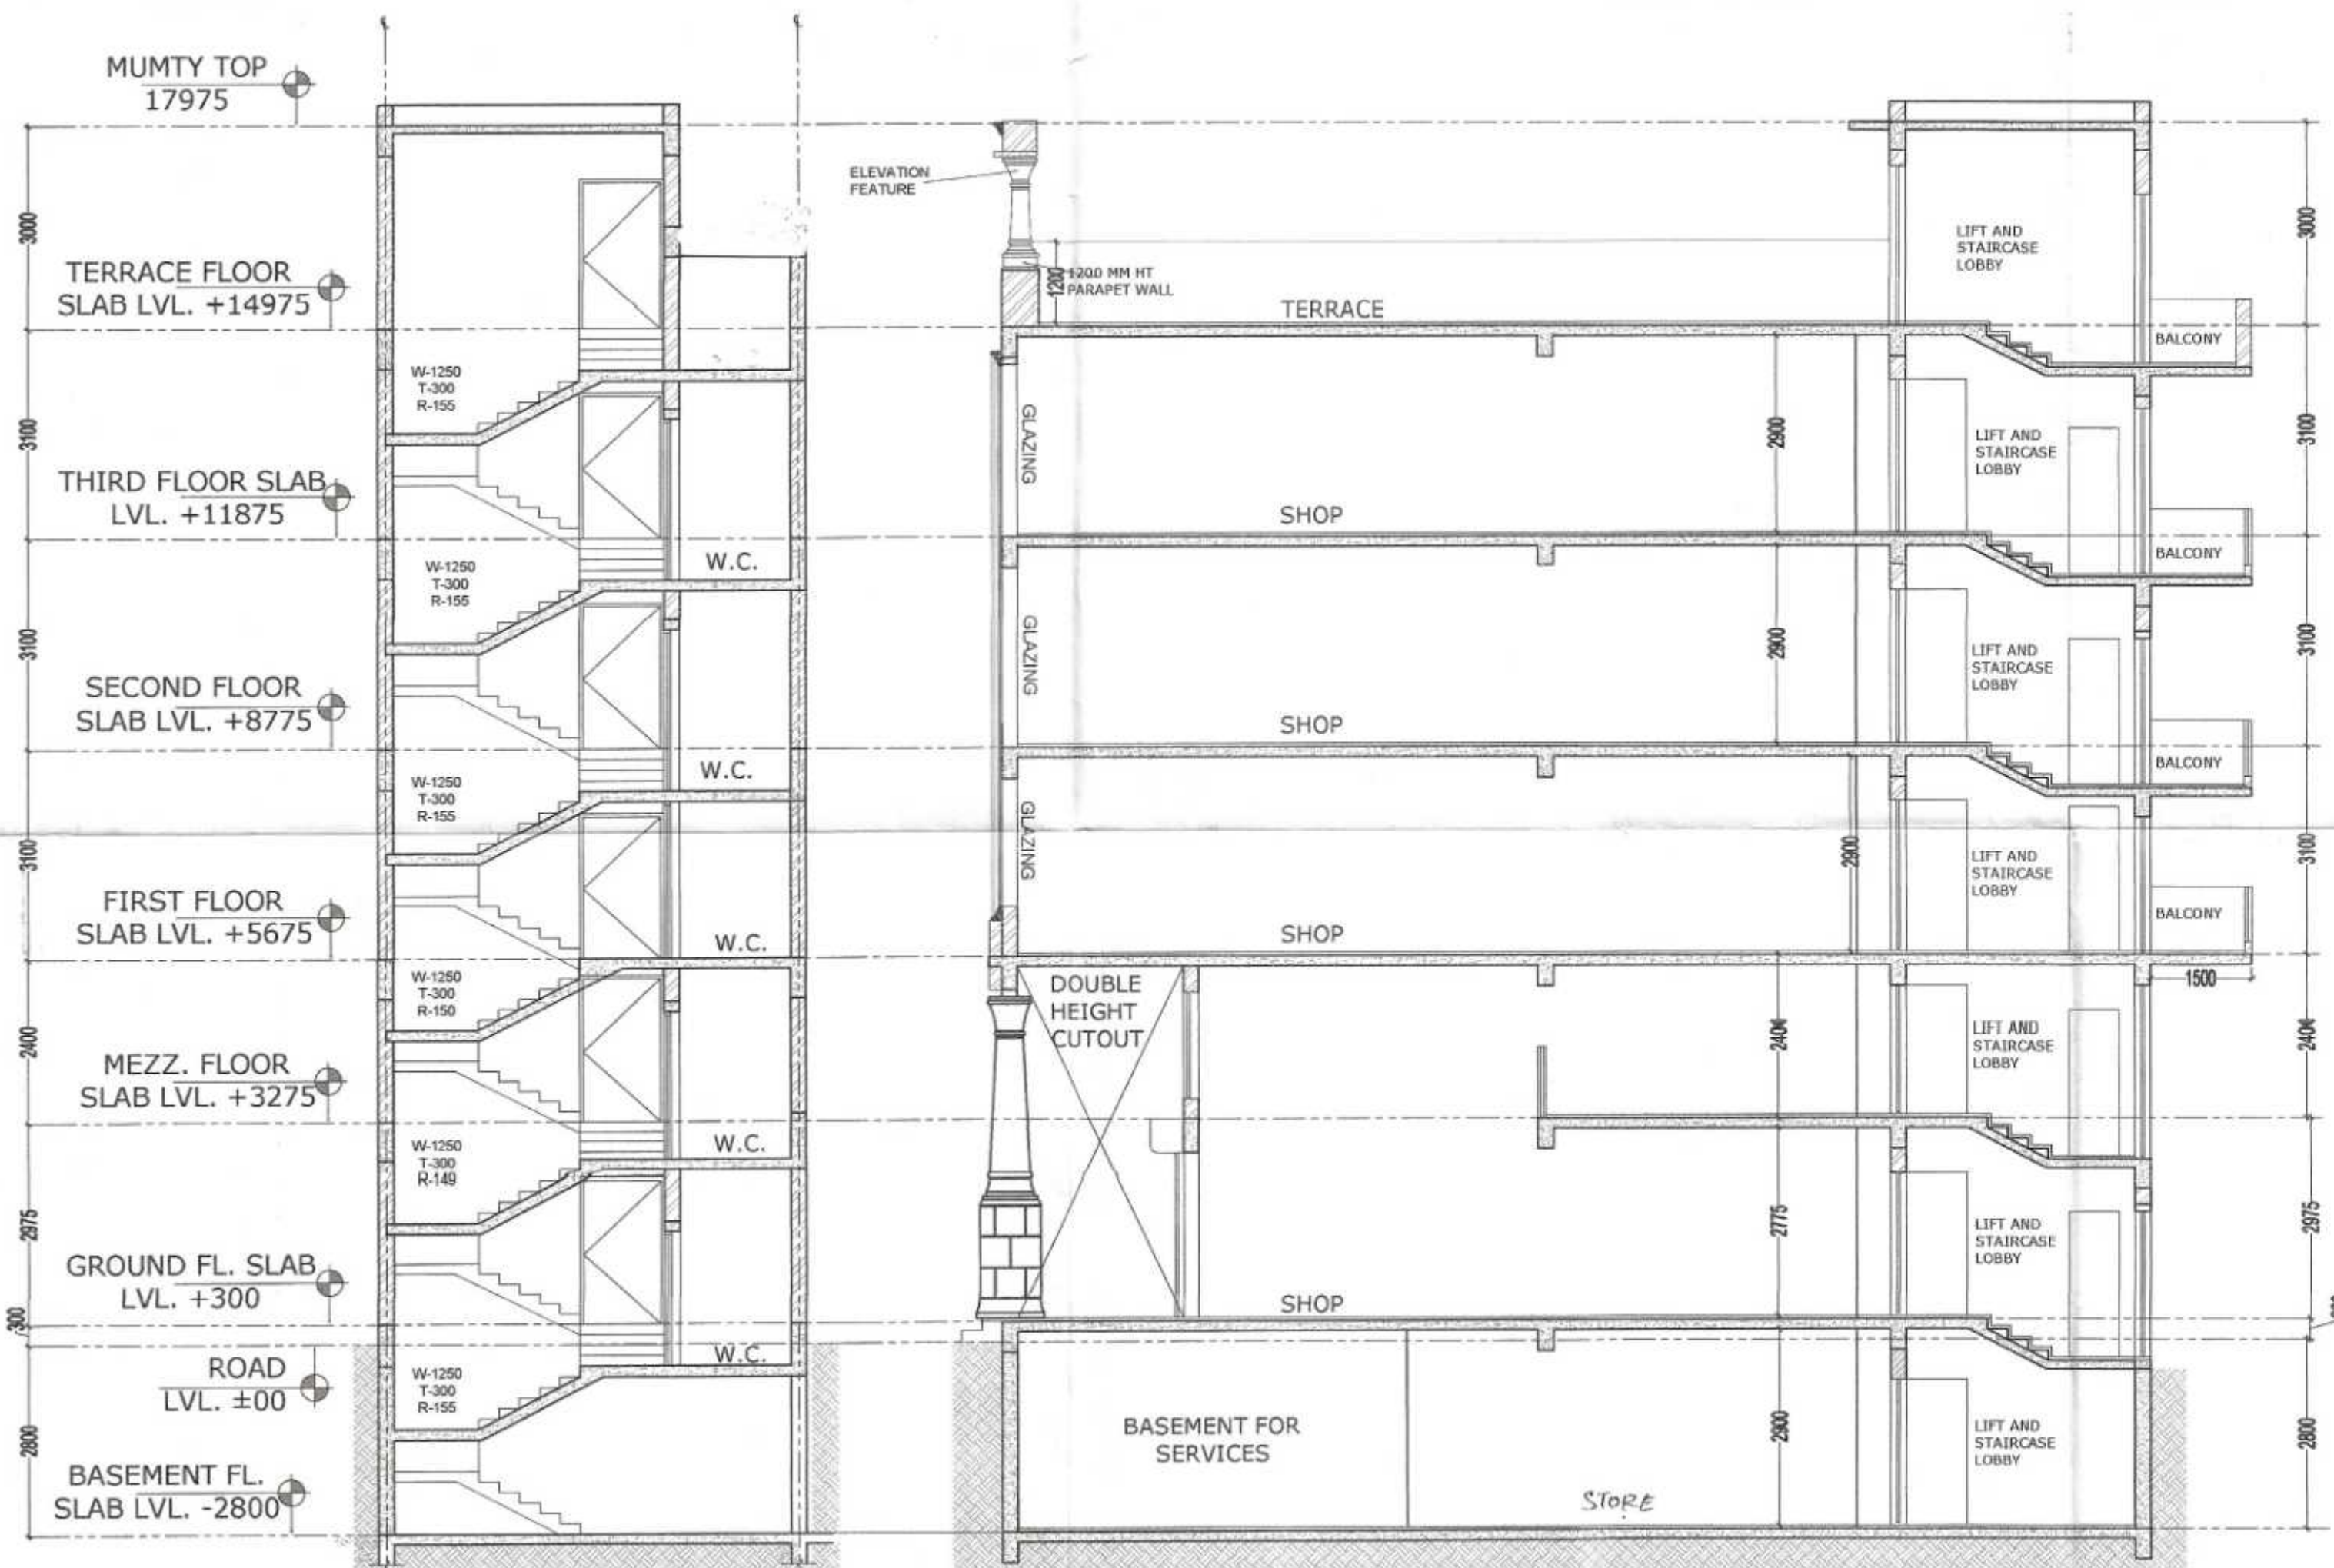

SECTION XX

SECTION-Y,Y

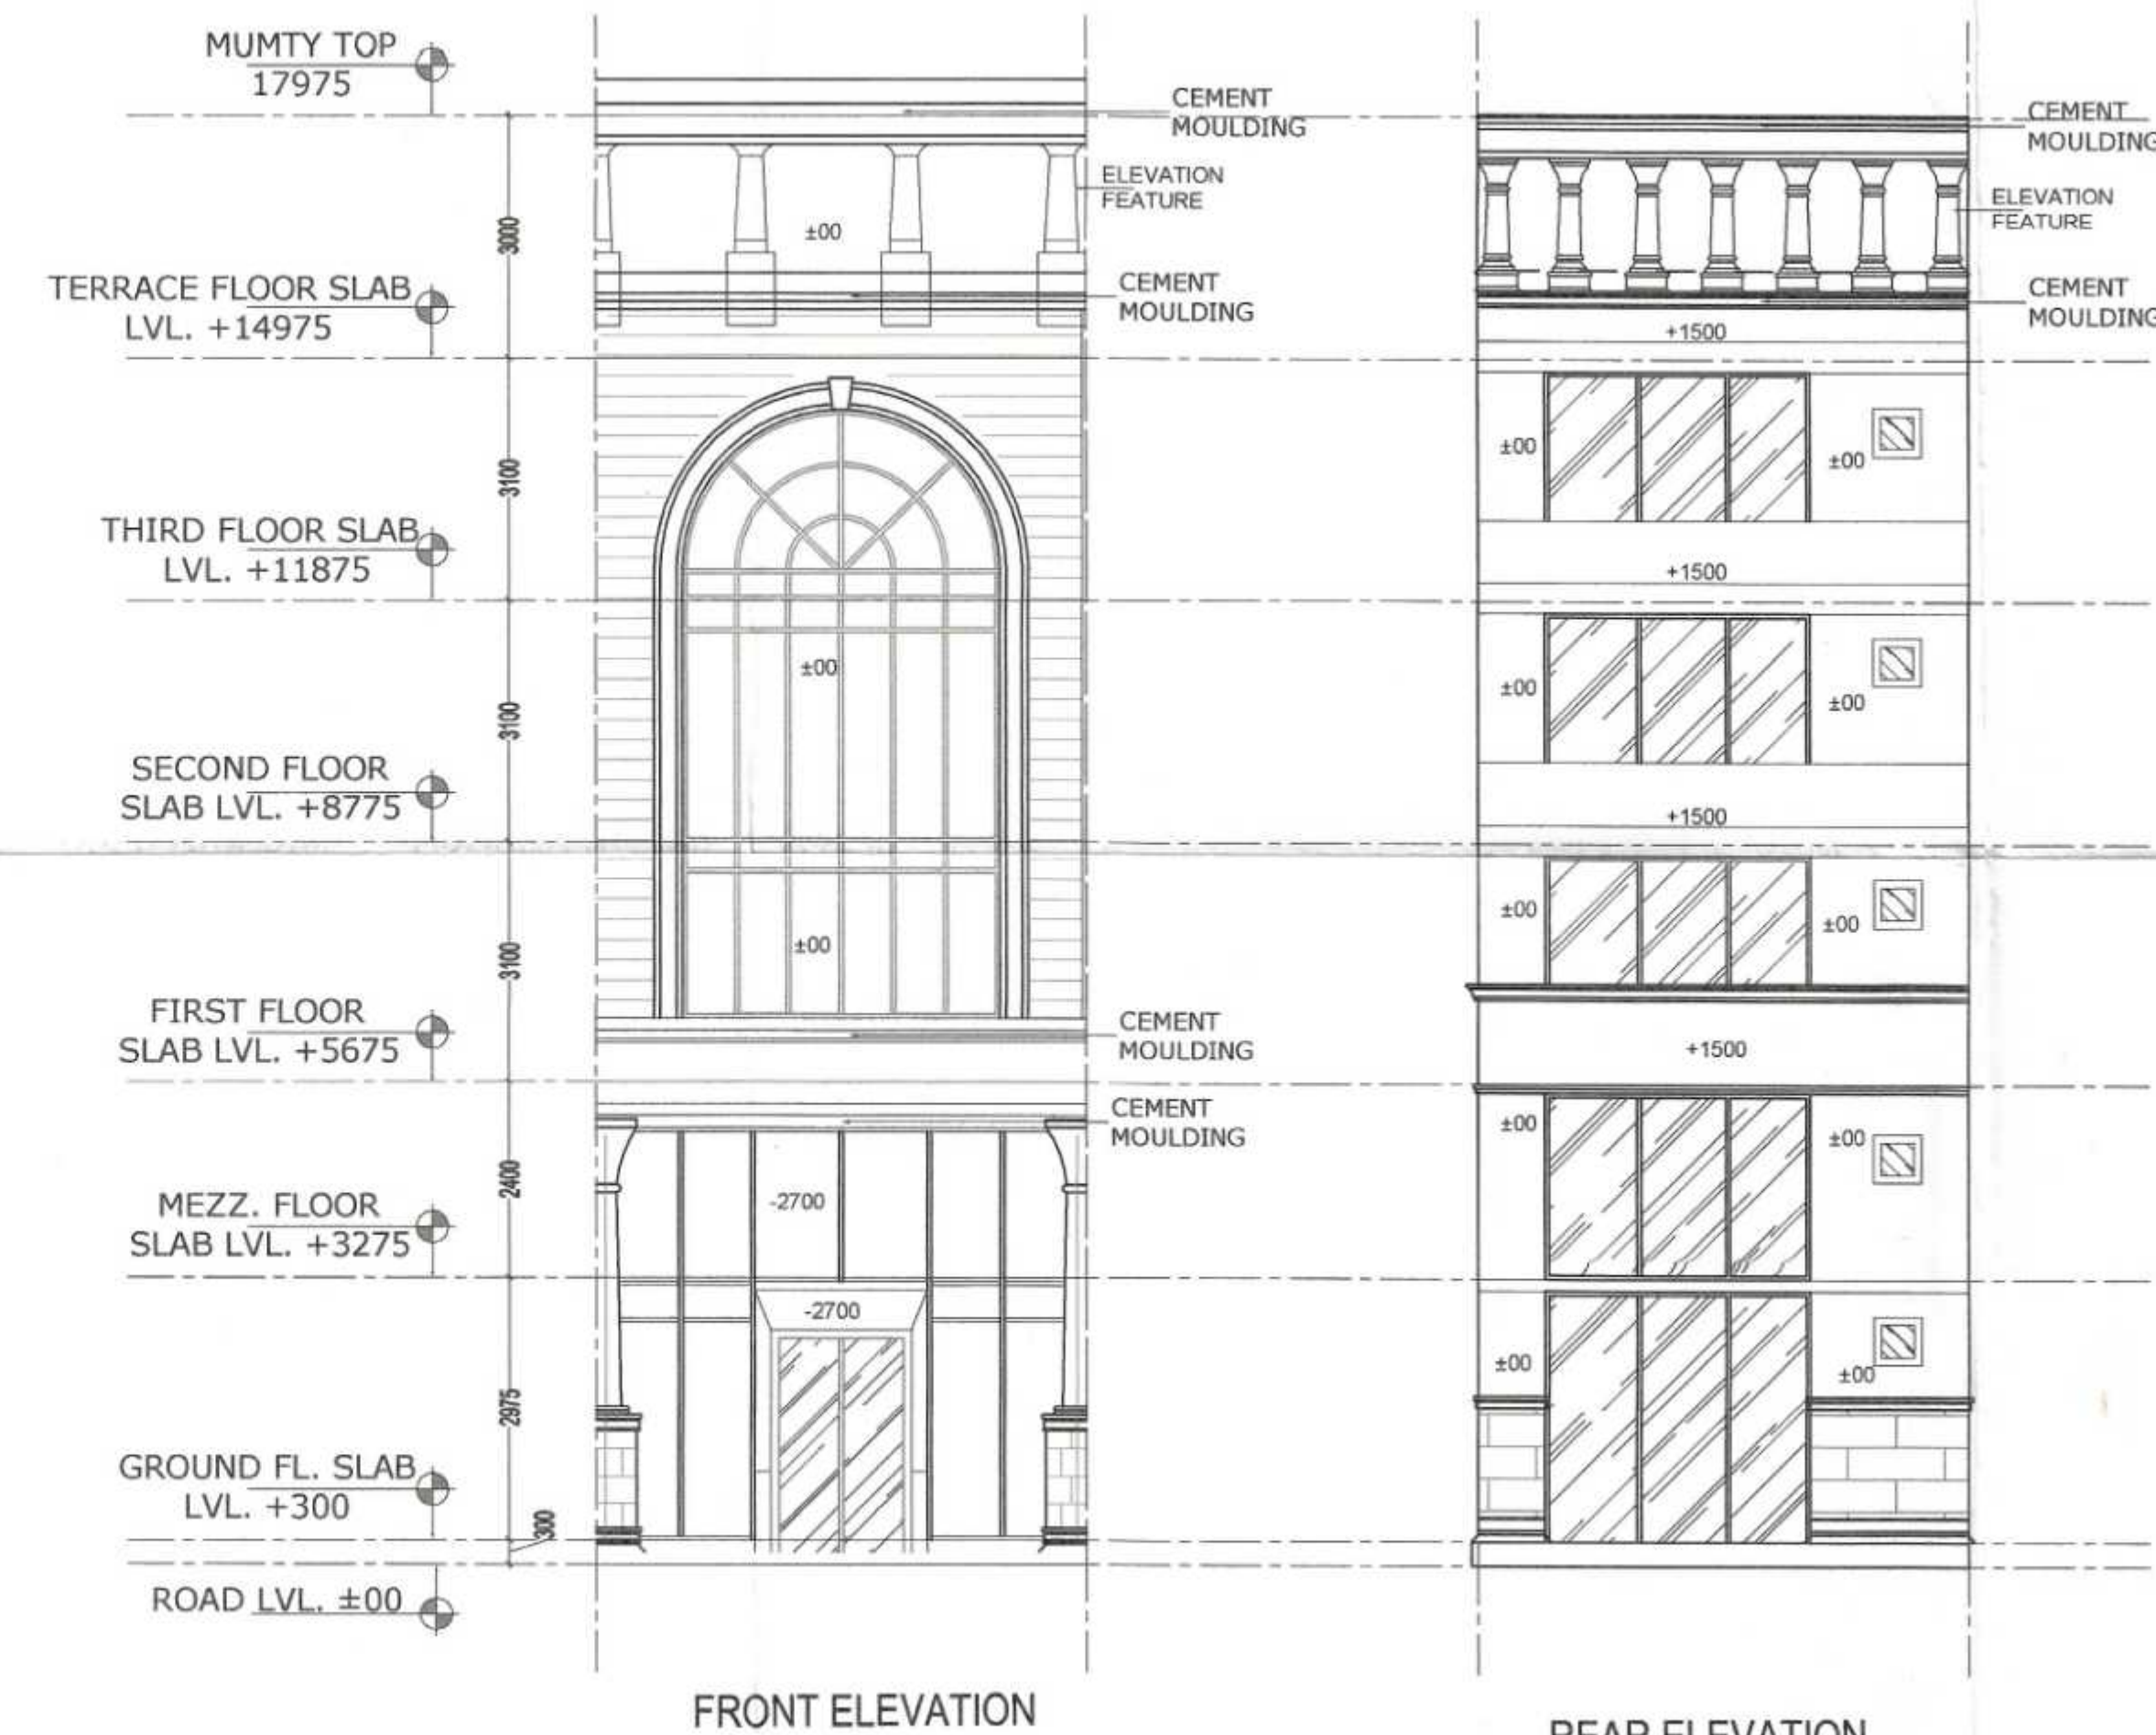

FRONT ELEVATION

REAR ELEVATION

	LENGTH	HEIGHT	CILL	LINTEL
D	2150	2400	—	2400
D1	1250	2200	—	2200
D2	750	2200	—	2200
V	600	900	1500	2400

NOTES:-

BUILDING SHALL BE FULLY AIR
CONDITIONED, MECHANICALLY
VENTILATED & FULLY SPRINKLED
WITH 100% POWER BACKUP.

PROJECT:-

STD. DESIGN FOR S.C.O. IN COMMERCIAL
SITE MEASURING 2.825 ACRES IN REVENUE
ESTATE OF VILLAGE BEGAMPUR KHATOLA,
S E C T O R - 7 3
TEHSIL-KADIPUR, DISTRICT-
GURUGRAM HARYANA
BEING DEVELOPED BY- EVFME TECHNOLOGIES
P V T . L T D

OWNER:-

VIKAS AHLAWAT ARCHITECTS
ARCHITECTURE . INTERIORS . PLANNING
Unit No.303, Nine Time Center,
Sundby Sector-54, Golf Course Road, Gurgaon
O :- 0124-4364293 M :- 09890164868 Mail :-
ar.vikas.ahlawat@gmail.com

OWNERS SIGNATURE:-
For EVFME Technologies Pvt. Ltd.

ARCHITECT SIGNATURE:-
Director/Authorised Signatory, VIKAS AHLAWAT
CA201345953

DRAWING TITLE:
BLOCK-B&C PLAN, ELEVATION, SECTION
& AREA CALCULATION

DATE:- APRIL-2022 NORTH SHEET NO.
SCALE:- 1:30(A1) 13