


DRG No. DGTCP 8753 - XIV Dated 21-11-2022

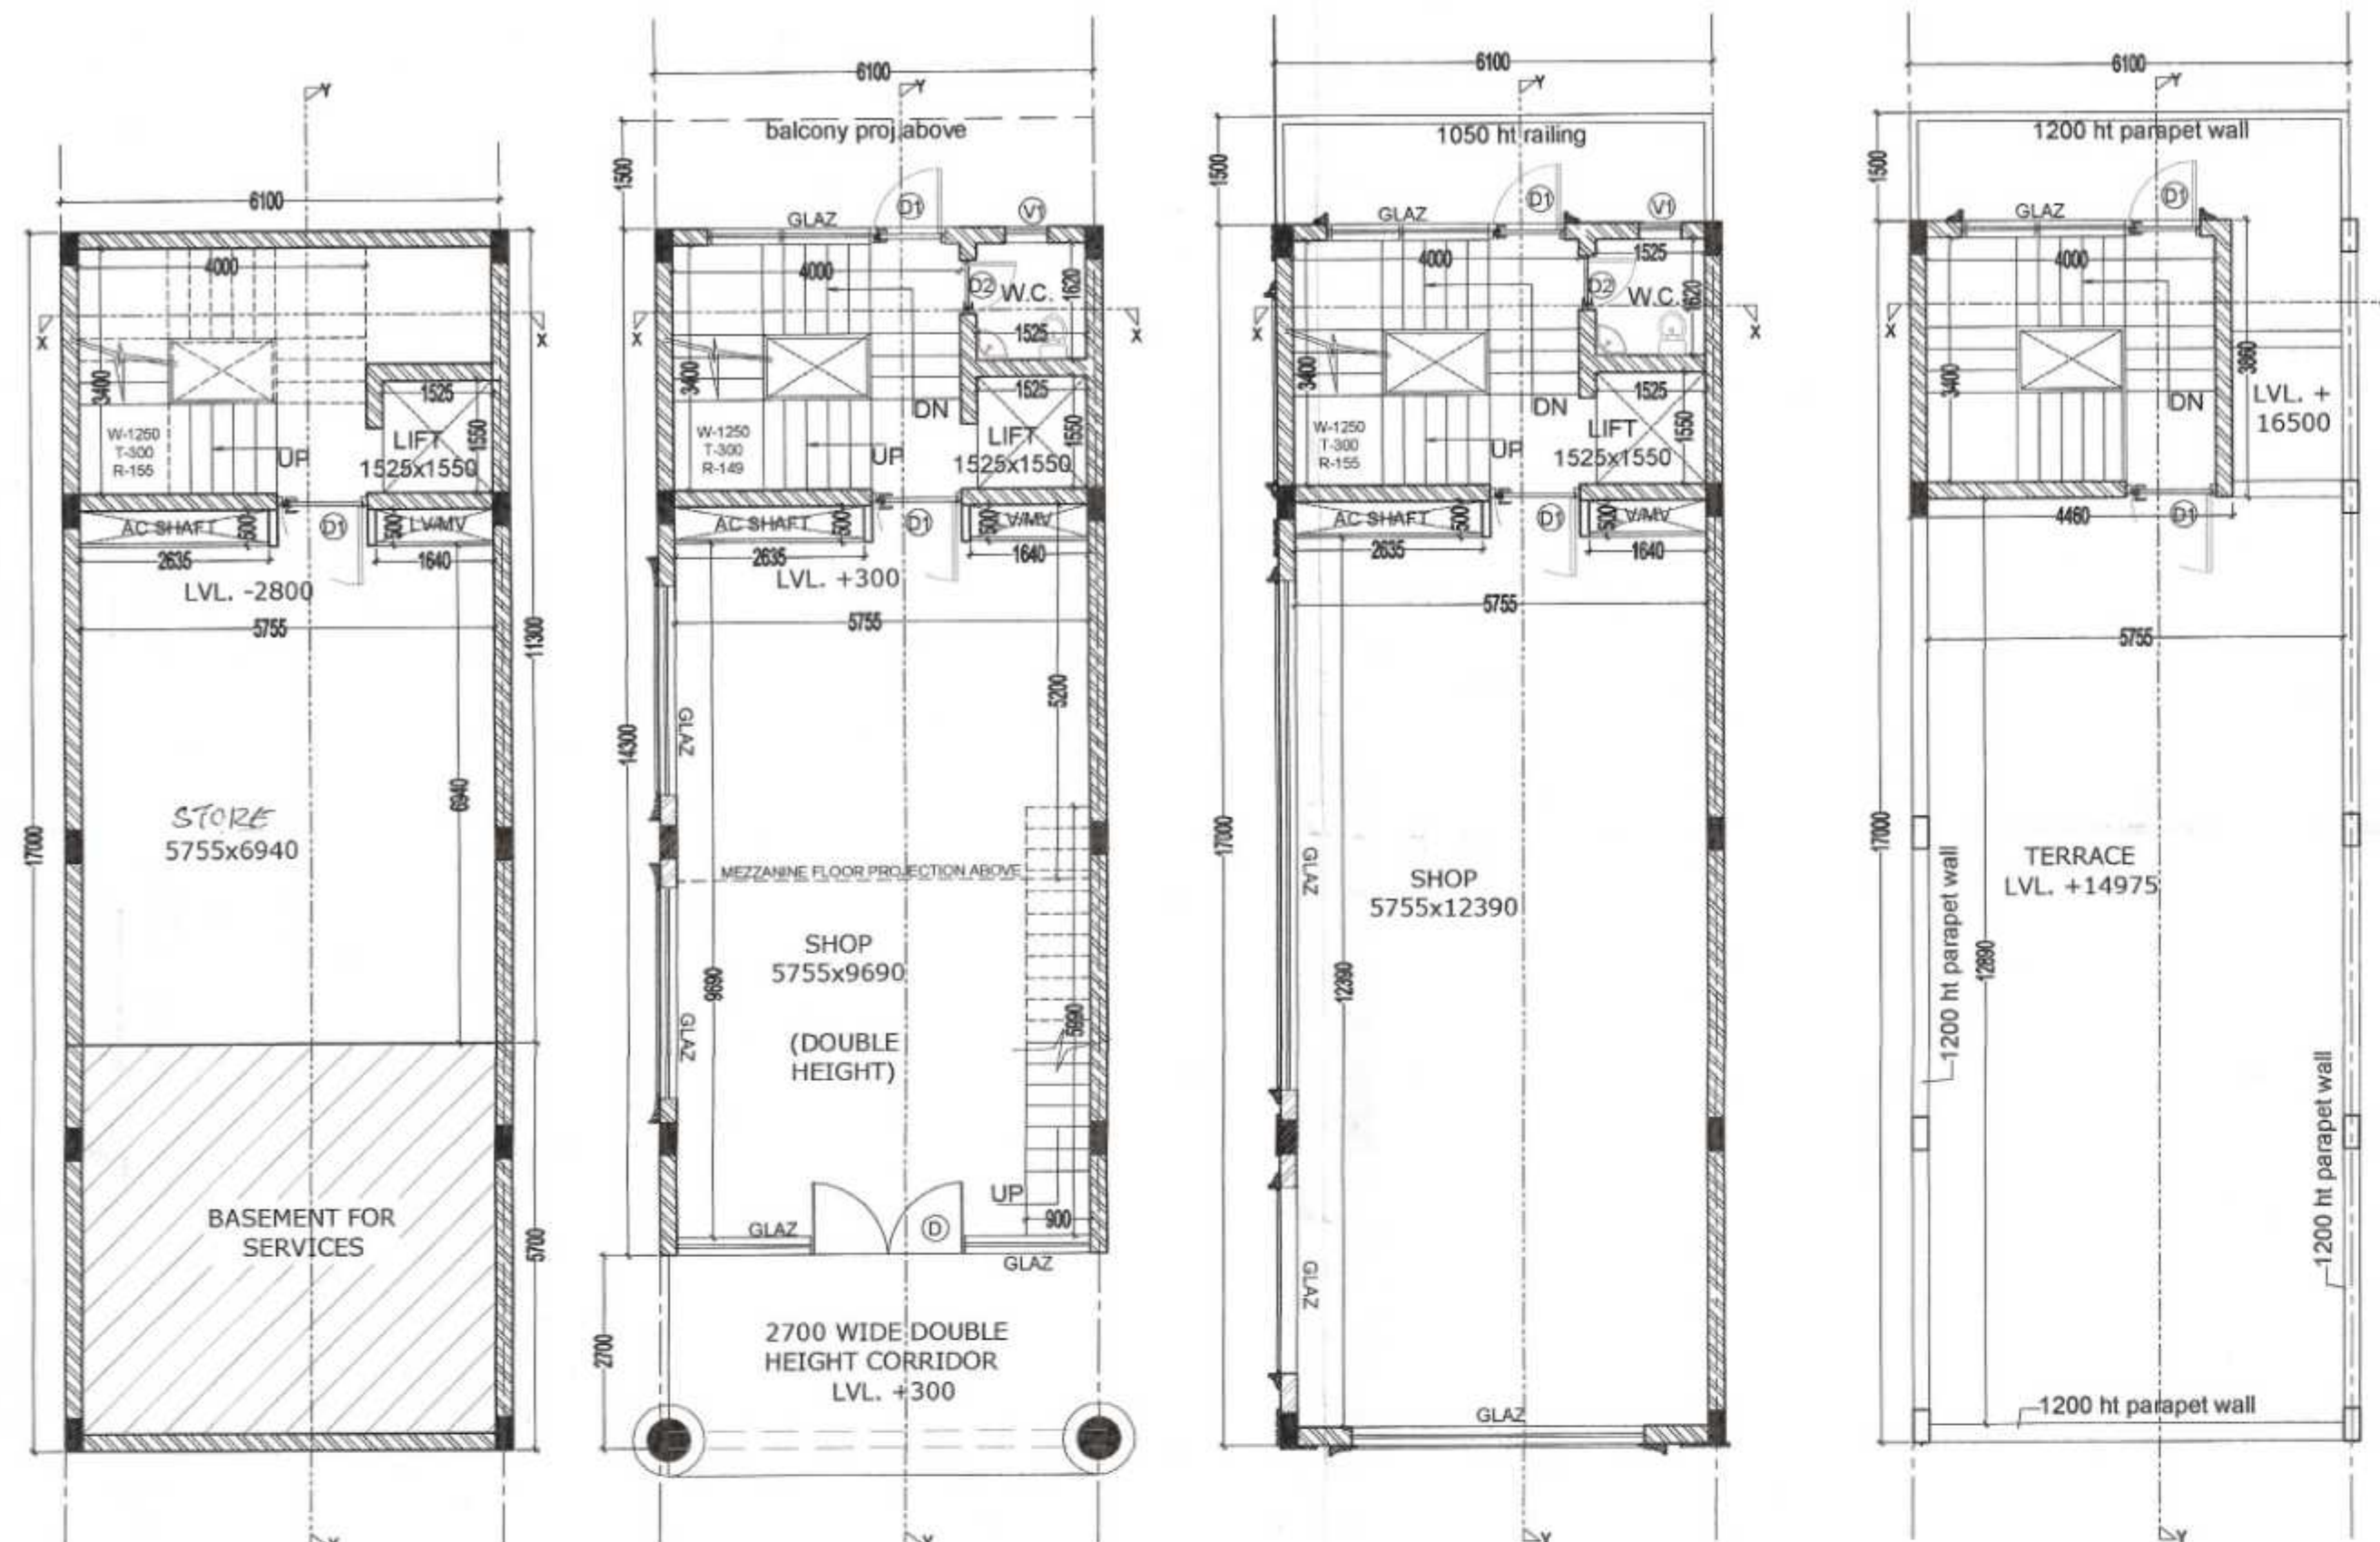


BASEMENT FLOOR PLAN
(B-7,10 & C-1,4)

GROUND FLOOR PLAN
(B-7,10 & C-1,4)

1ST, 2ND & 3RD FLOOR PLAN
(B-7,10 & C-1,4)

TERRACE FLOOR PLAN
(B-7,10 & C-1,4)

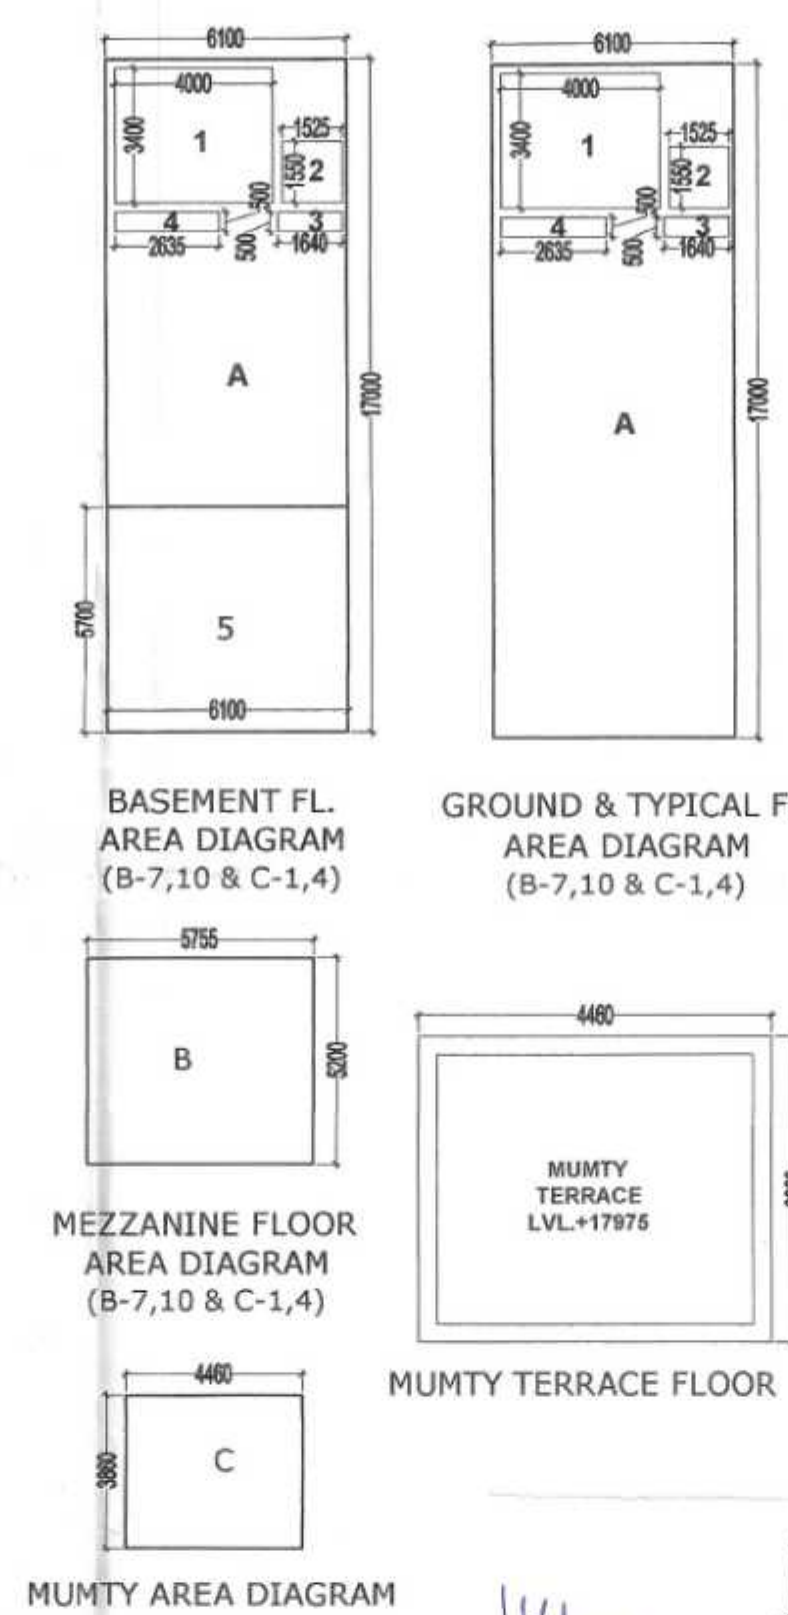

MUMTY AREA DIAGRAM

GROUND COVERAGE (B-7,10 & C-1,4)					
ADDITIONS					
S.N.O.	NO.	PREFIX	LENGTH	WIDTH	AREA
A	1	1	17.000	6.100	103.700
TOTAL GROUND COVERAGE (SQ.MT.)					103.700

BASEMENT FLOOR F.A.R. (B-7,10 & C-1,4)					
ADDITIONS					
S.N.O.	NO.	PREFIX	LENGTH	WIDTH	AREA
A	1	1	17.000	6.100	103.700
TOTAL SUBTRACTION					52.871
TOTAL TYP. FLOOR F.A.R. (SQ.MT.)					50.829

GROUND FLOOR F.A.R. (B-7,10 & C-1,4)					
ADDITIONS					
S.N.O.	NO.	PREFIX	LENGTH	WIDTH	AREA
A	1	1	17.000	6.100	103.700
TOTAL GROUND FLOOR F.A.R. (SQ.MT.)					103.700


MEZZANINE FLOOR F.A.R. (B-7,10 & C-1,4)					
ADDITIONS					
S.N.O.	NO.	PREFIX	LENGTH	WIDTH	AREA
B	1	1	5.200	5.755	29.926
TOTAL MEZZ. FLOOR F.A.R. (SQ.MT.)					29.926

TYPICAL 1ST TO 3RD FL. F.A.R. (B-7,10 & C-1,4)					
ADDITIONS					
S.N.O.	NO.	PREFIX	LENGTH	WIDTH	AREA
A	1	1	17.000	6.100	103.700
TOTAL TYP. FLOOR F.A.R. (SQ.MT.)					85.599


MUMTY AREA (NON F.A.R.)					
ADDITIONS					
S.N.O.	NO.	PREFIX	LENGTH	WIDTH	AREA
C	1	1	3.860	4.460	17.216
TOTAL MUMTY AREA					17.216

TOTAL F.A.R. (B-7,10 & C-1,4)					
BASEMENT FLOOR F.A.R.					50.829
GROUND FLOOR F.A.R.					103.700
MEZZ. FLOOR F.A.R.					29.926
1st FLOOR F.A.R.					85.599
2nd FLOOR F.A.R.					85.599
3rd FLOOR F.A.R.					85.599
TOTAL F.A.R. (SQ.MT.)					441.252

TOTAL BUILT UP (B-7,10 & C-1,4)					
TOTAL F.A.R.					441.252
BASEMENT AREA FOR SERVICES (5.700x6.100)					34.770
MUMTY AREA (NON F.A.R.)					17.216
STAIR CASE AREA (4.0x3.4=13.6 X 5)					68.000
TOTAL BUILT UP (SQ.MT.)					561.238

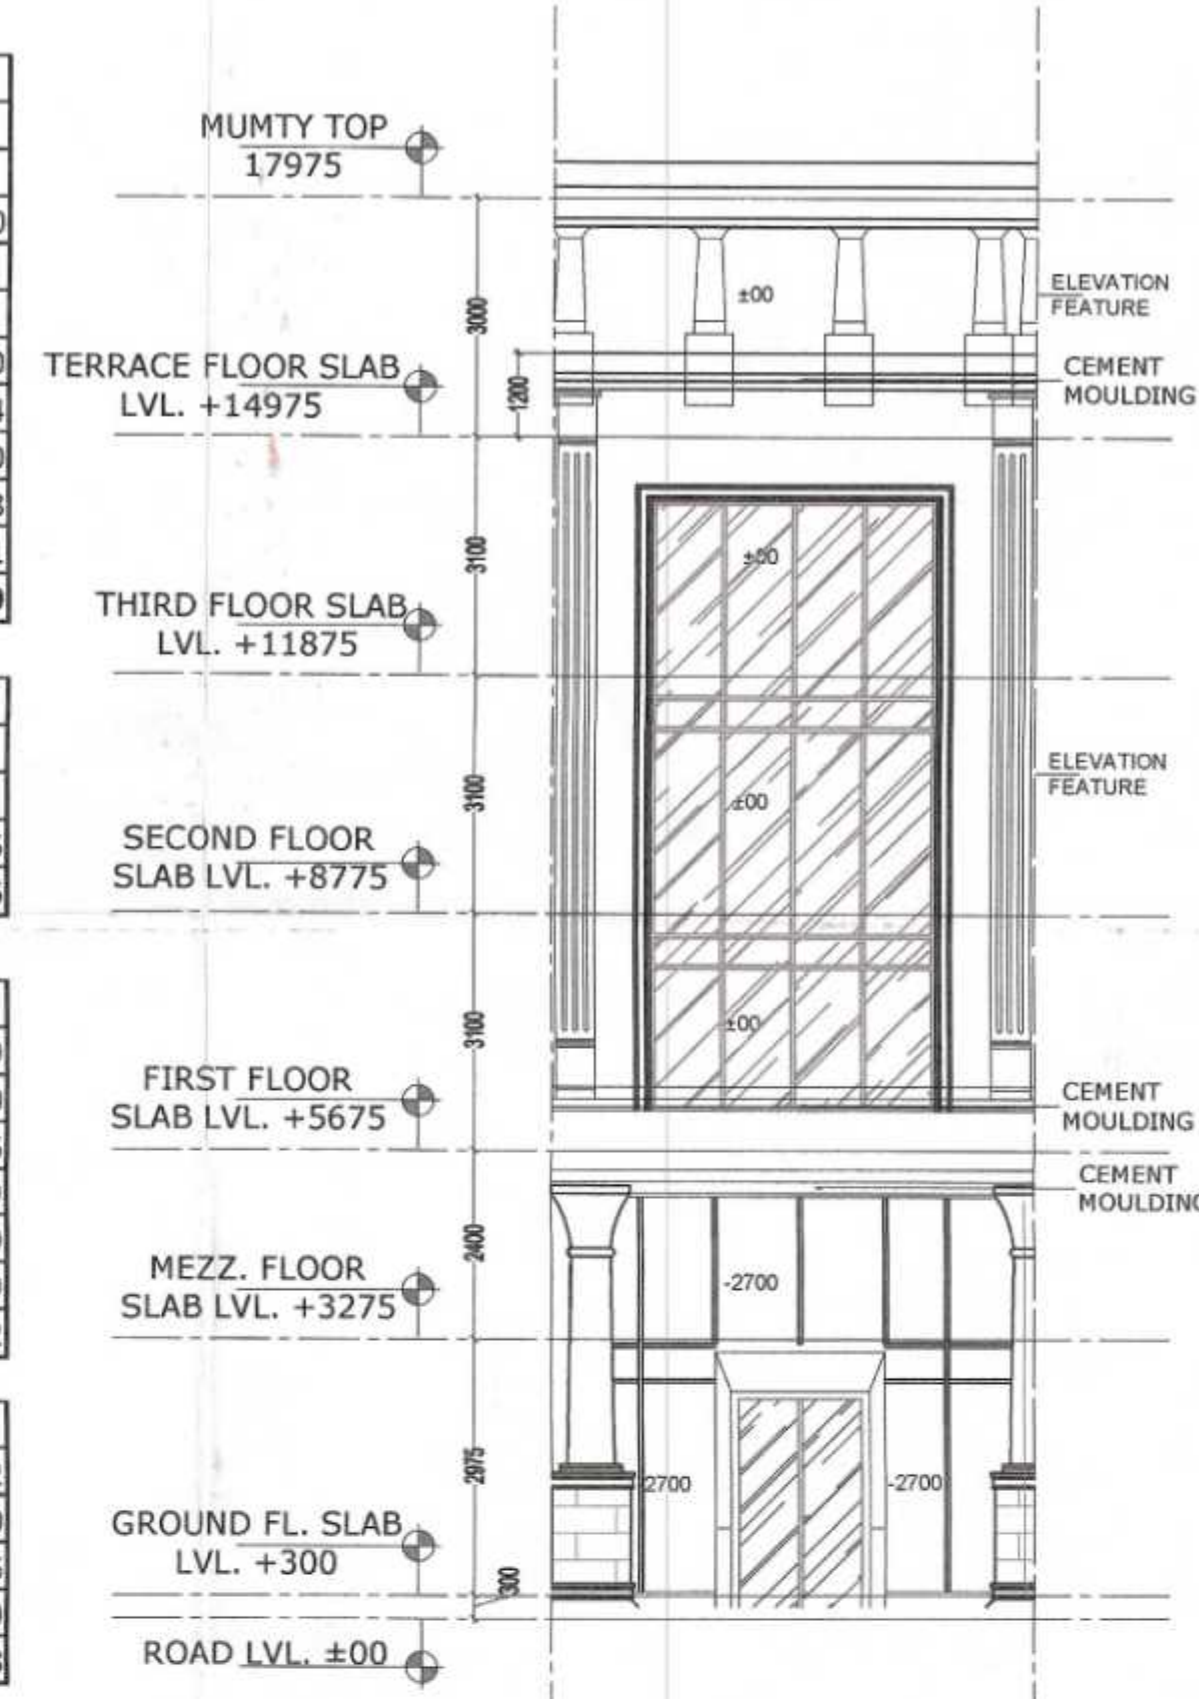


FRONT ELEVATION

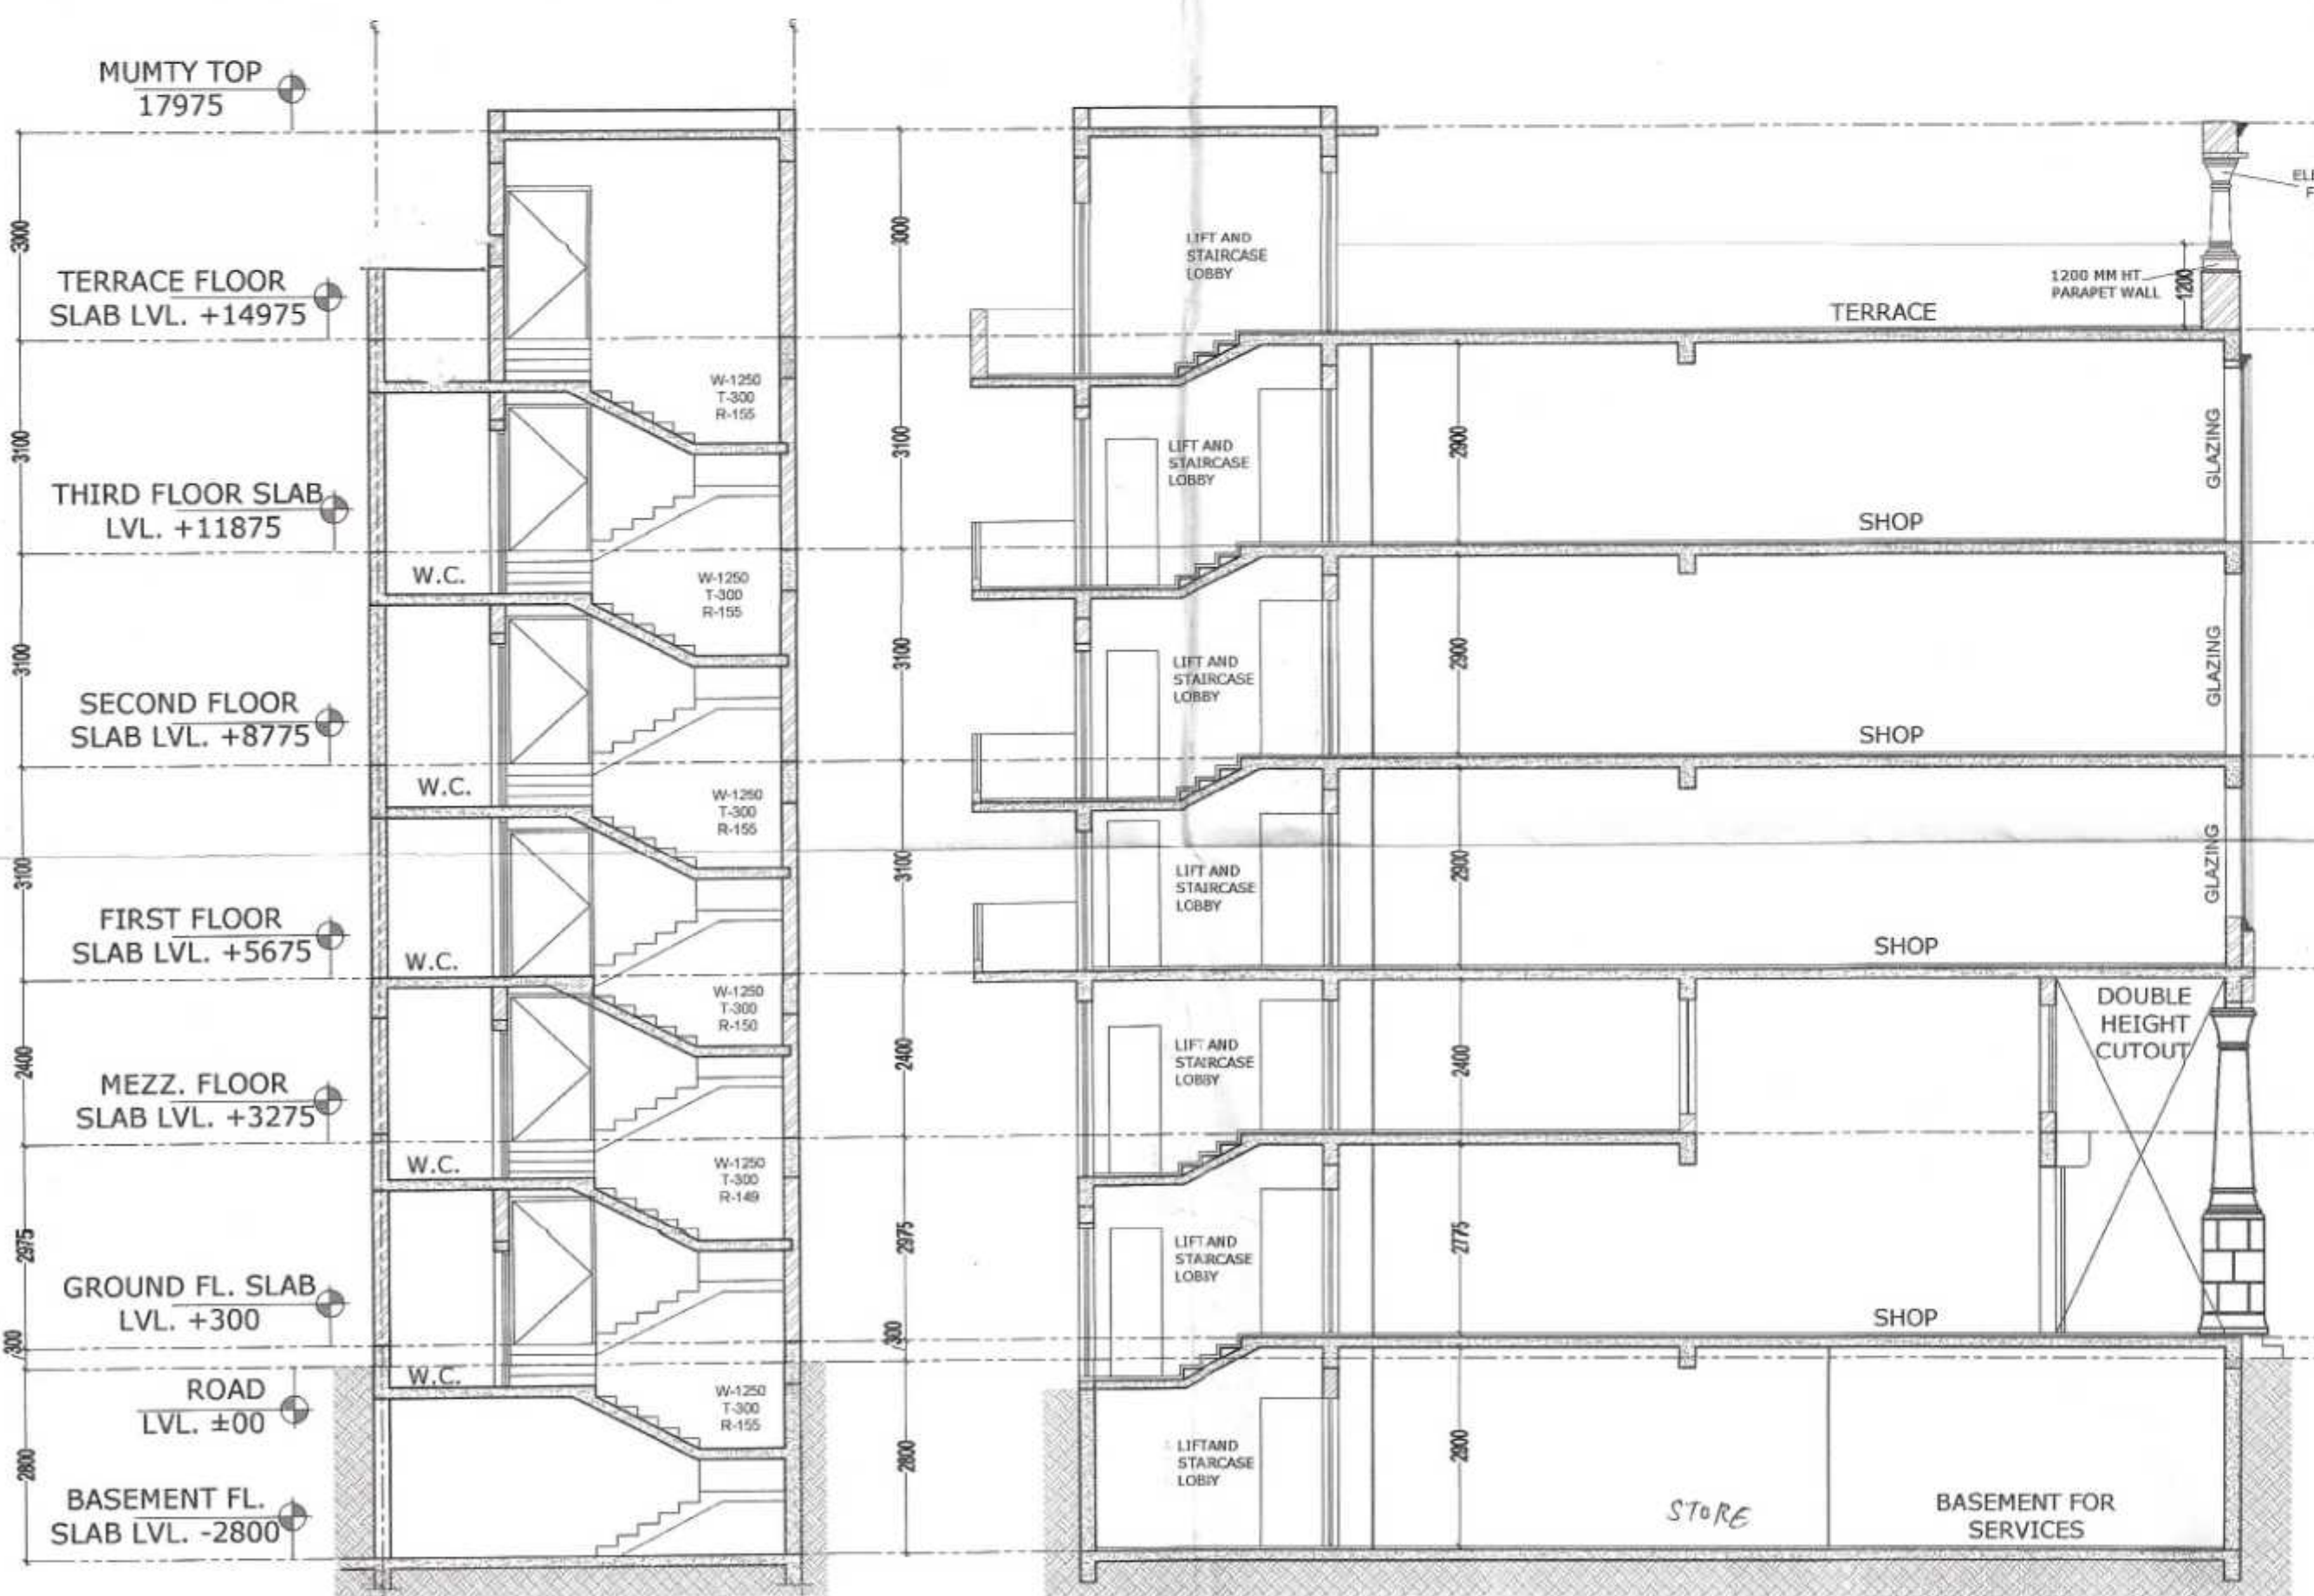

SECTION XX

SECTION Y-Y

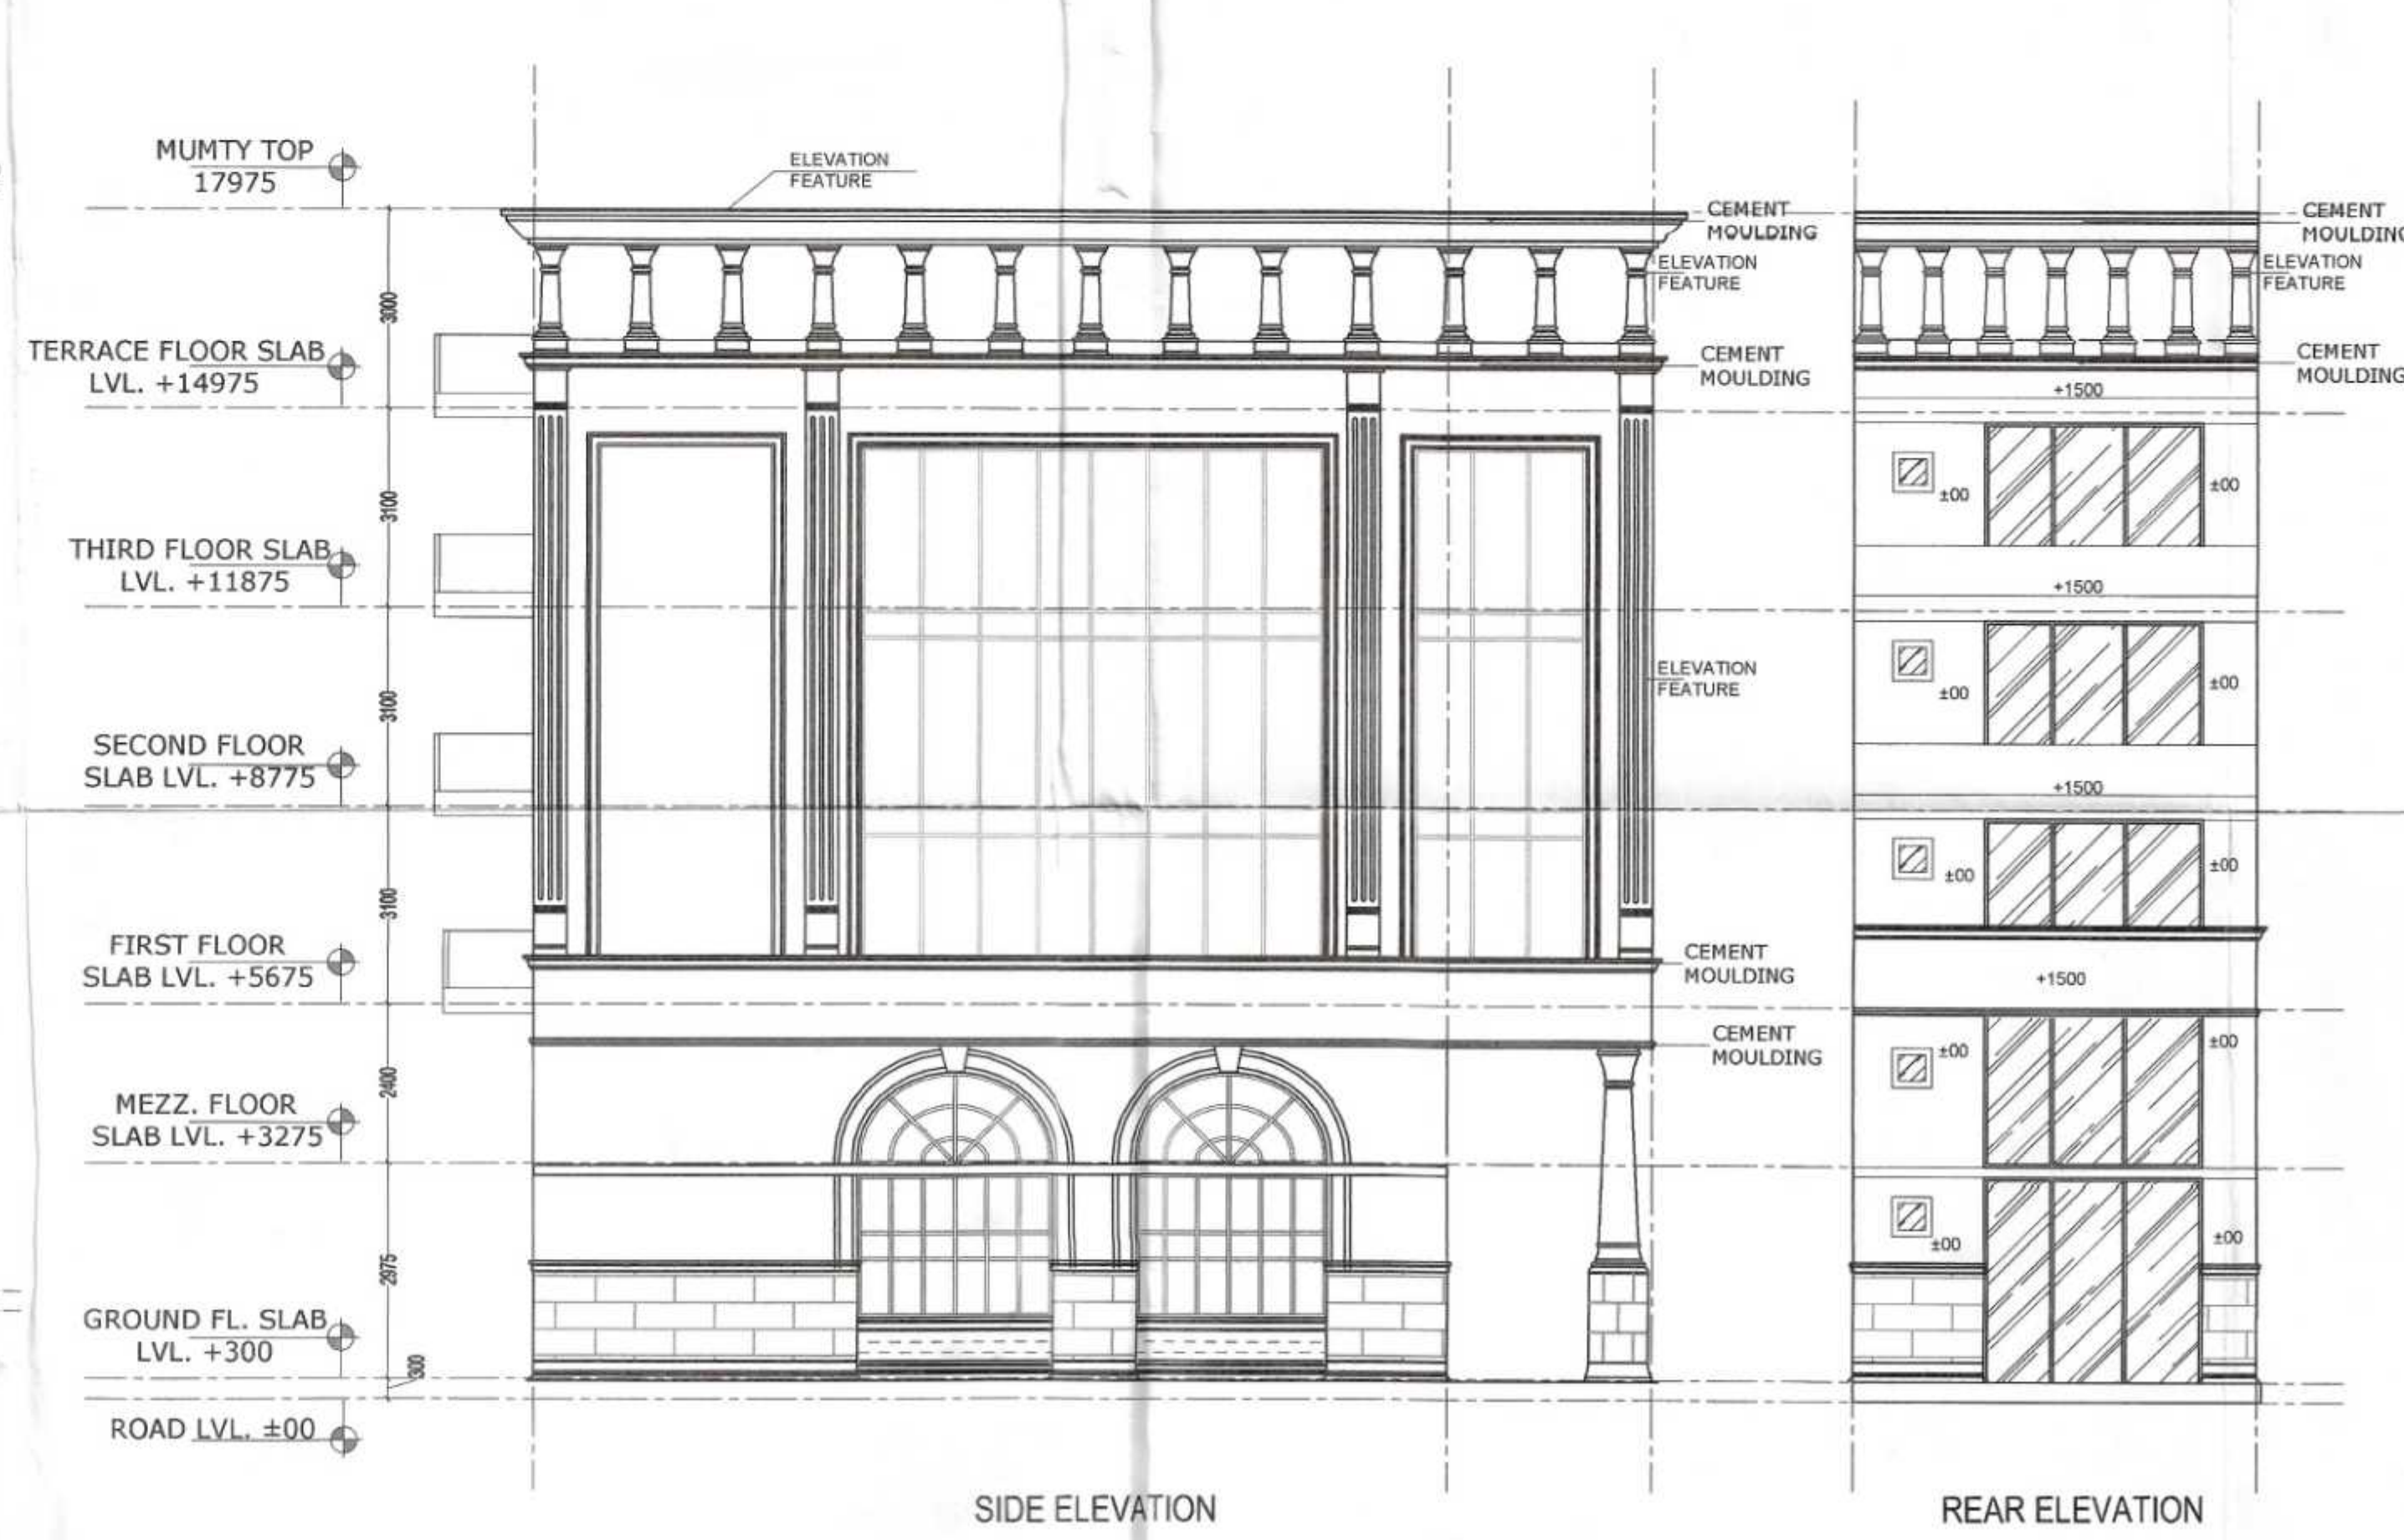

SIDE ELEVATION

REAR ELEVATION

	LENGTH	HEIGHT	CILL	LINTEL
D	2150	2400	--	2400
D1	1250	2200	--	2200
D2	750	2200	--	2200
V	600	900	1500	2400

NOTES:-
BUILDING SHALL BE FULLY AIR CONDITIONED, MECHANICALLY VENTILATED & FULLY SPRINKLED WITH 100% POWER BACKUP.

PROJECT:-
STD. DESIGN FOR S.C.O. IN COMMERCIAL SITE MEASURING 2.825 ACRES IN REVENUE ESTATE OF VILLAGE BEGAMPUR KHATOLA, SECTOR - 73, TEHSIL KADIPUR, DISTRICT GURUGRAM HARYANA. BEING DEVELOPED BY- EVFME TECHNOLOGIES PVT. LTD.

OWNER:-

VIKAS AHLAWAT ARCHITECTS
ARCHITECTURE - INTERIORS - PLANNING
Unit No. 303, Ninev Time Center,
Suncity, Sector-54, Golf Course Road, Gurgaon
O :- 0124-4284293 M :- 09896158486 Mail :-
ar.vikas.ahlawat@gmail.com

OWNERS SIGNATURE:- For EVFME Technologies Pvt. Ltd.
ARCHITECT SIGNATURE:- Ar. VIKAS AHLAWAT
Director/Authorised Signatory

DRAWING TITLE:- BLOCK-B&C PLAN, ELEVATION, SECTION & AREA CALCULATION

DATE:- APRIL-2022 **NORTH** **SHEET NO.** 14
SCALE:- 1:100(A1)