


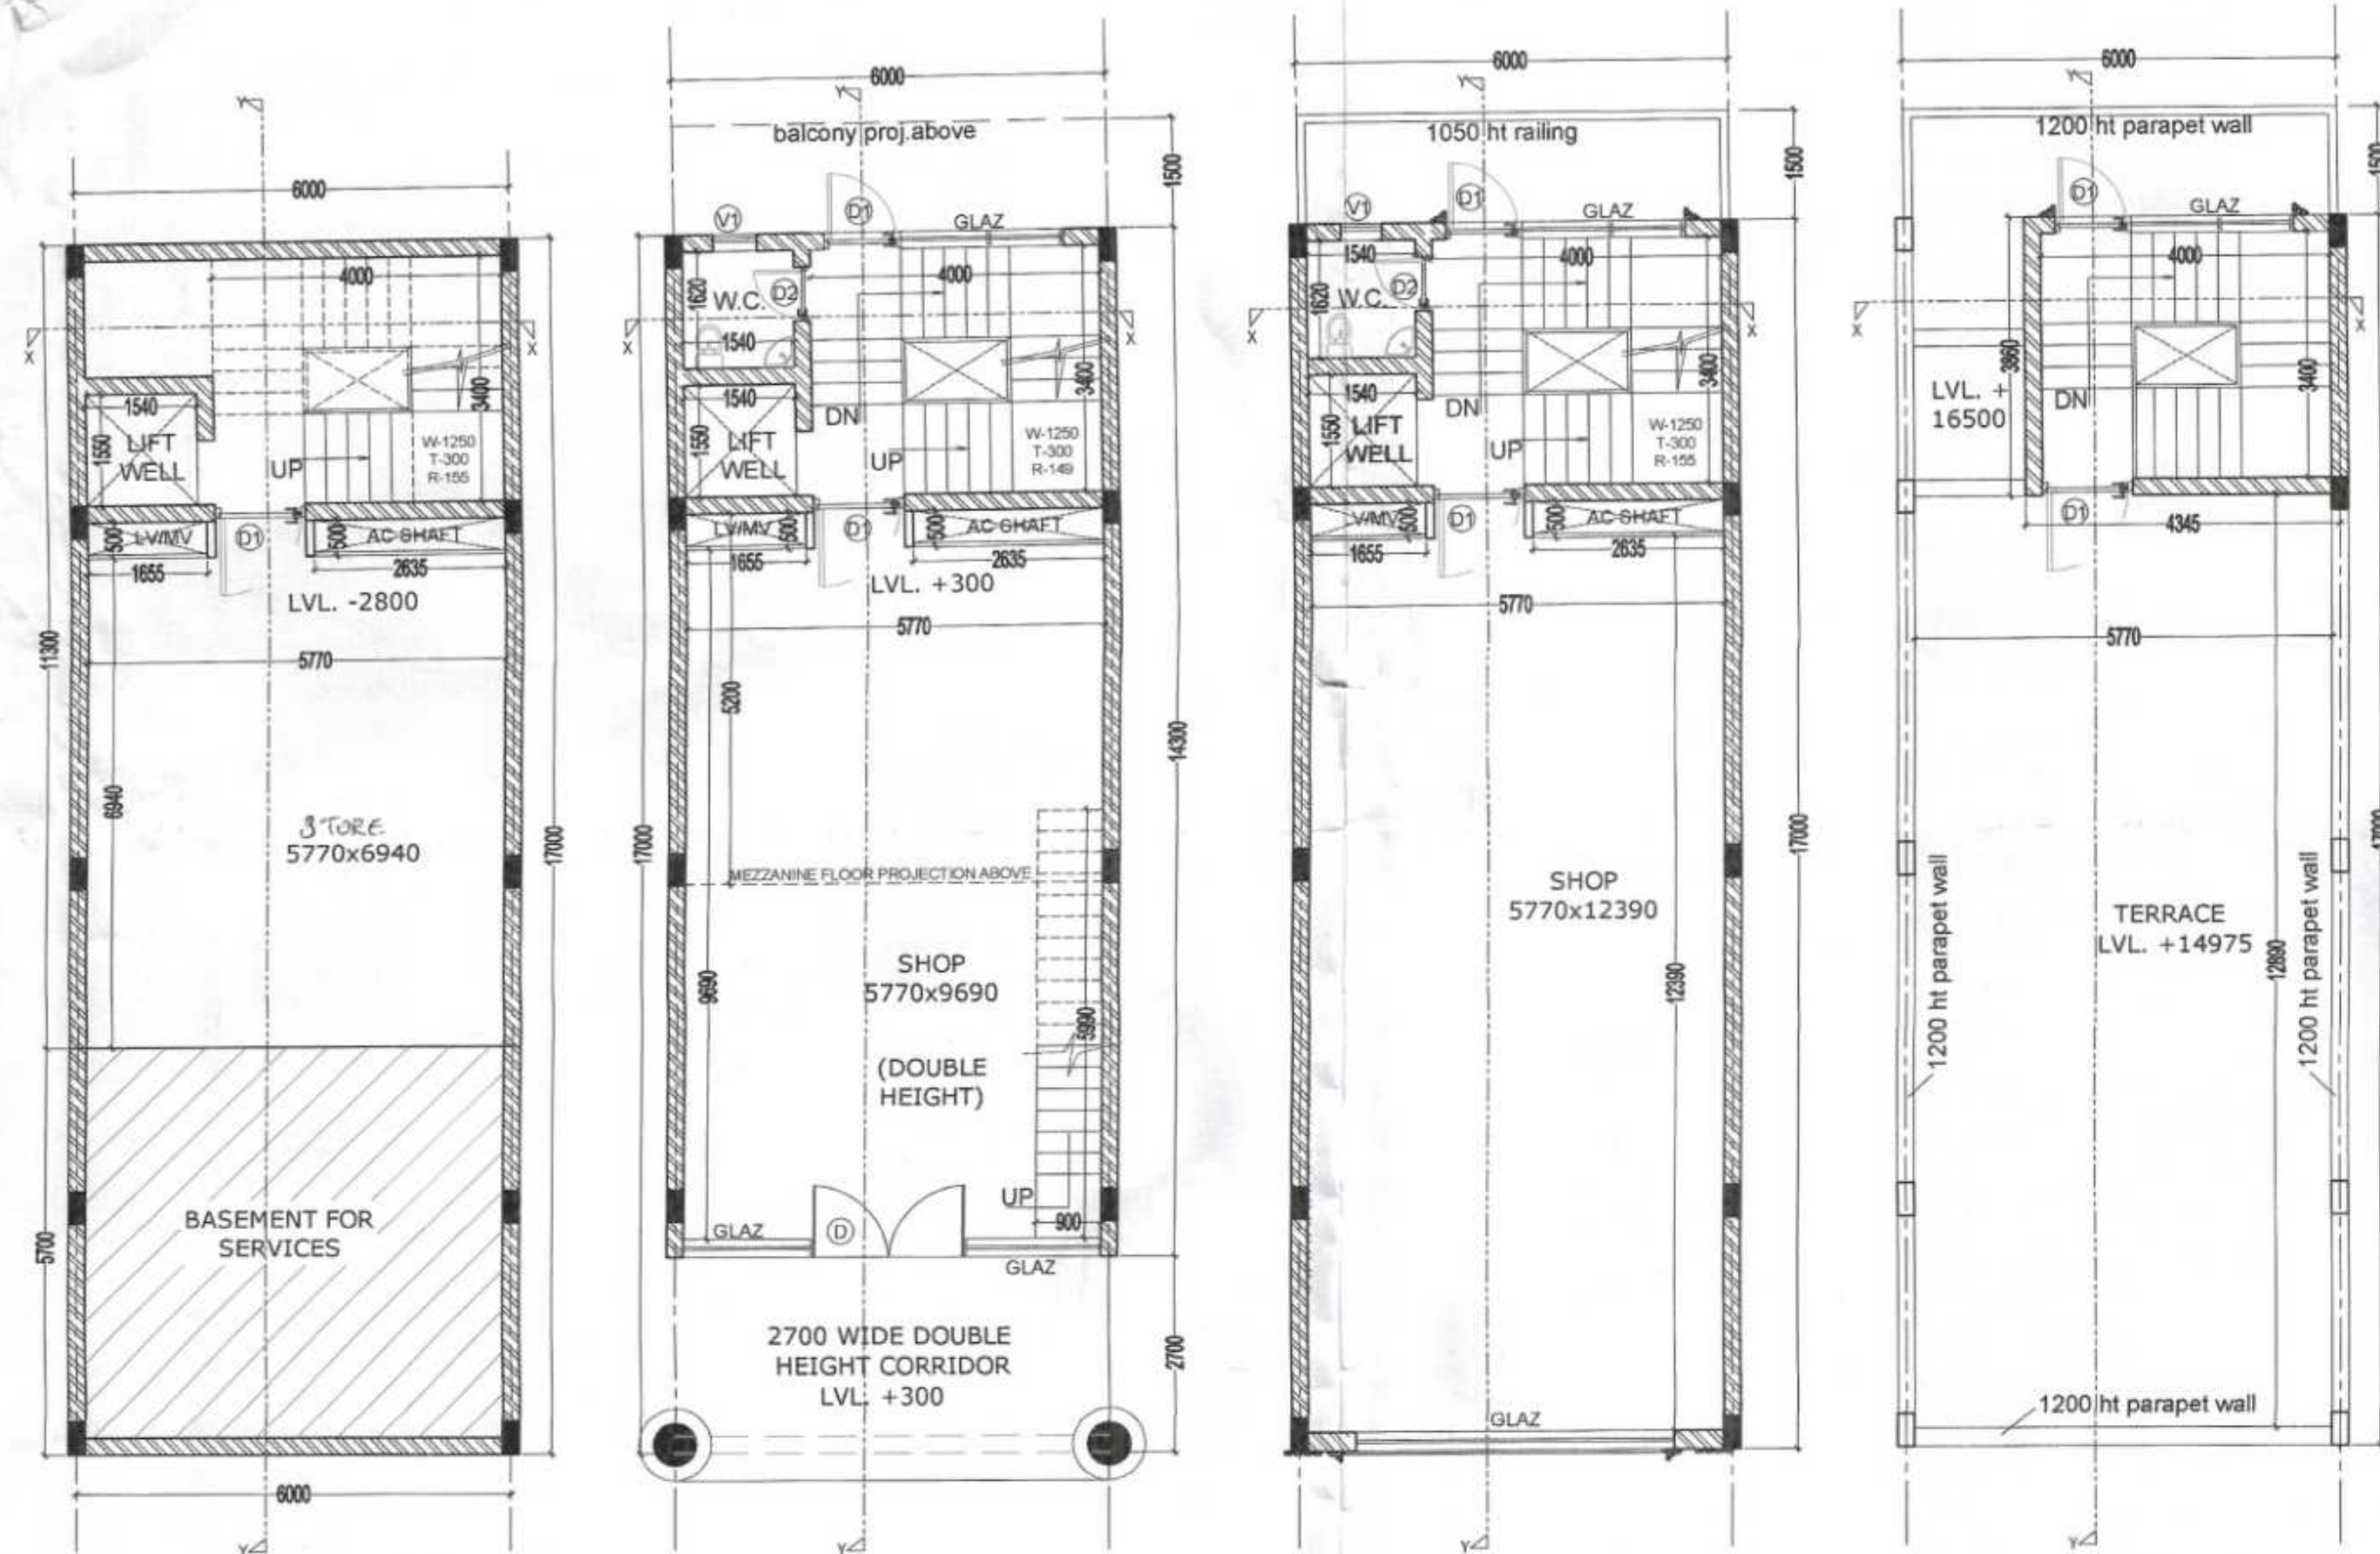


BASEMENT FLOOR PLAN
(BLOCK C-12,14)

GROUND FLOOR PLAN
(BLOCK C-12,14)

1st, 2nd & 3rd FLOOR PLAN
(BLOCK C-12,14)

TERRACE FLOOR PLAN
(BLOCK C-12,14)

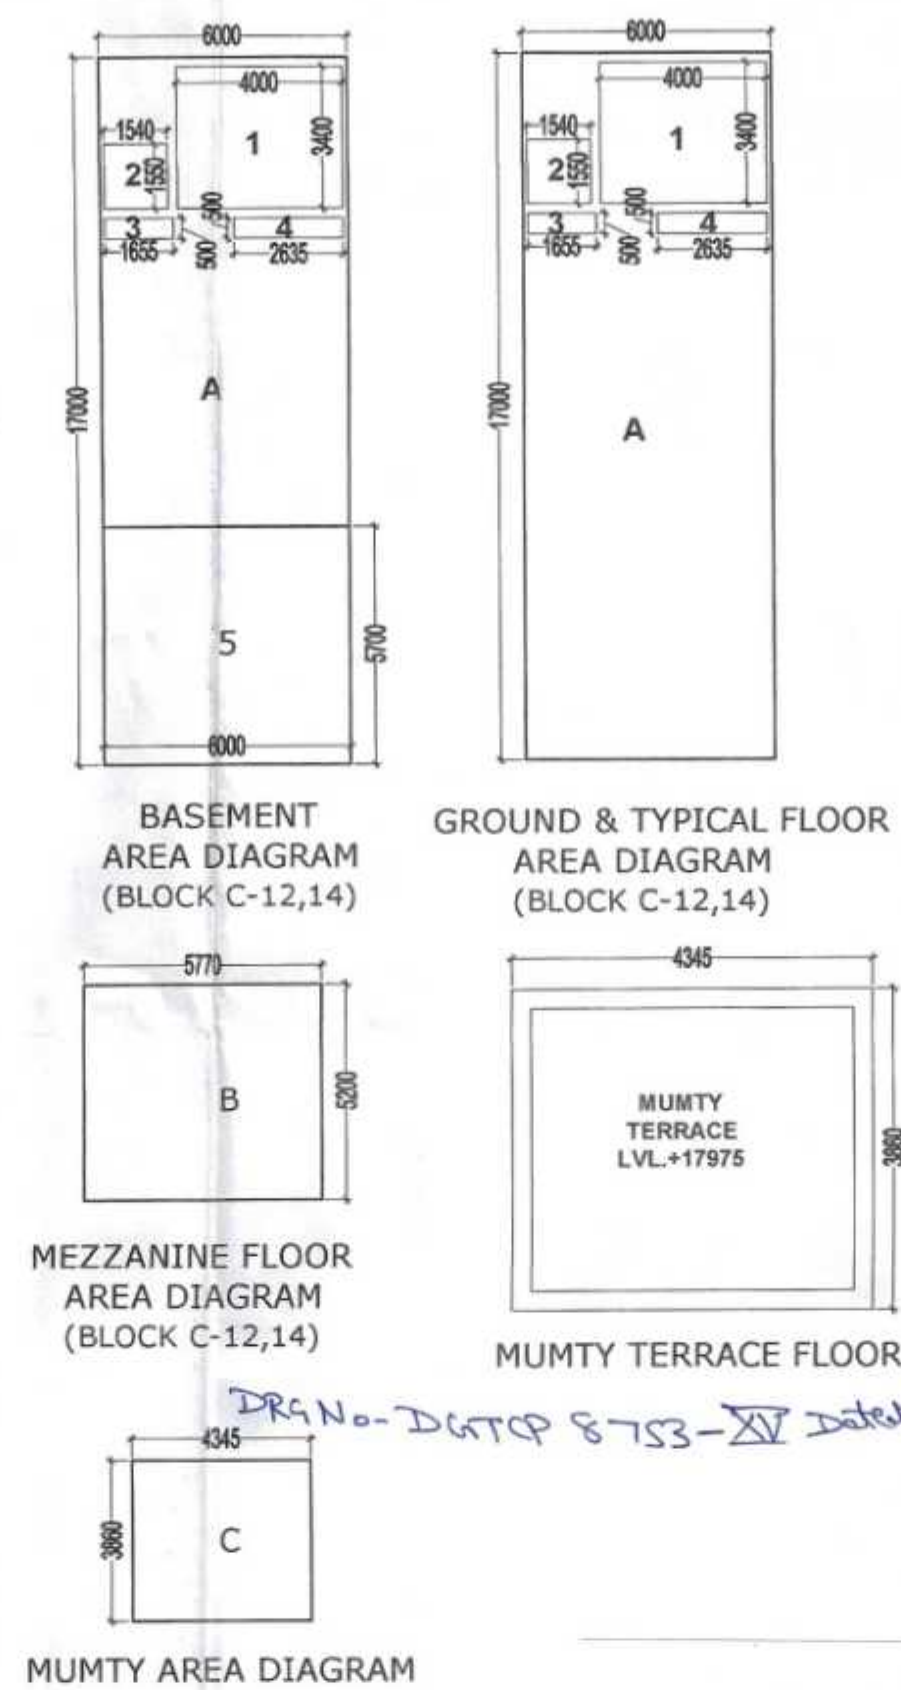

MUMTY AREA DIAGRAM

GROUND COVERAGE (BLOCK C-12,14)					
ADDITIONS	S.N.O.	NO.	PREFIX	LENGTH	WIDTH
	A	1	1	17.000	6.000
TOTAL GROUND COVERAGE (SQ.MT.)					102.000

BASEMENT FLOOR F.A.R. (BLOCK C-12,14)					
ADDITIONS	S.N.O.	NO.	PREFIX	LENGTH	WIDTH
	A	1	1	17.000	6.000
TOTAL BASEMENT FLOOR F.A.R. (SQ.MT.)					102.000

GROUND FLOOR F.A.R. (BLOCK C-12,14)					
ADDITIONS	S.N.O.	NO.	PREFIX	LENGTH	WIDTH
	A	1	1	17.000	6.000
TOTAL GROUND FLOOR F.A.R. (SQ.MT.)					102.000

MEZZ. FLOOR F.A.R. (BLOCK C-12,14)					
ADDITIONS	S.N.O.	NO.	PREFIX	LENGTH	WIDTH
	B	1	1	5.200	5.770
TOTAL MEZZ. FLOOR F.A.R. (SQ.MT.)					30.004

TOTAL F.A.R. (BLOCK C-12,14)					
BASEMENT FLOOR F.A.R.					49.668
GROUND FLOOR F.A.R.					102.000
MEZZ. FLOOR F.A.R.					30.004
1st FLOOR F.A.R.					83.868
2nd FLOOR F.A.R.					83.868
3rd FLOOR F.A.R.					83.868
TOTAL F.A.R. (SQ.MT.)					433.276

TOTAL BUILT UP (BLOCK C-12,14)					
TOTAL F.A.R.					433.276
BASEMENT AREA FOR SERVICES (5.700X6.000)					34.200
MUMTY AREA (NON F.A.R.)					16.772
STAIR CASE AREA (4.0X3.4=13.6 X 5)					68.000
TOTAL BUILT UP (SQ.MT.)					552.248

TYPICAL 1ST TO 3RD FL. F.A.R. (BLOCK C-12,14)					
ADDITIONS	S.N.O.	NO.	PREFIX	LENGTH	WIDTH
	A	1	1	17.000	6.000
TOTAL TYP. FLOOR F.A.R. (SQ.MT.)					83.868

SUBTRACTION					
S.N.O.	NO.	PREFIX	LENGTH	WIDTH	AREA
1	1	1	3.400	4.000	13.600
2	1	1	1.550	1.540	2.387
3	1	1	0.500	1.655	0.828
4	1	1	0.500	2.635	1.318
TOTAL SUBTRACTION					18.132
TOTAL TYP. FLOOR F.A.R. (SQ.MT.)					83.868

MUMTY AREA (NON F.A.R.)					
ADDITIONS	S.N.O.	NO.	PREFIX	LENGTH	WIDTH
	C	1	1	3.860	4.345
TOTAL MUMTY AREA					16.772

TOTAL F.A.R. (BLOCK C-12,14)					
BASEMENT FLOOR F.A.R.					49.668
GROUND FLOOR F.A.R.					102.000
MEZZ. FLOOR F.A.R.					30.004
1st FLOOR F.A.R.					83.868
2nd FLOOR F.A.R.					83.868
3rd FLOOR F.A.R.					83.868
TOTAL F.A.R. (SQ.MT.)					433.276

TOTAL BUILT UP (BLOCK C-12,14)					
TOTAL F.A.R.					433.276
BASEMENT AREA FOR SERVICES (5.700X6.000)					34.200
MUMTY AREA (NON F.A.R.)					16.772
STAIR CASE AREA (4.0X3.4=13.6 X 5)					68.000
TOTAL BUILT UP (SQ.MT.)					552.248


(HITESH SHARMA)
STP (HQ)

(SANJAY NARANG)
CTP (HR)

(T.L. SATYAPRAKASH, IAS)
DG, TCP (HR)


(RAM AVTAR BASSI)
AD (HQ)

(SANJAY NARANG)
ATP (HQ)

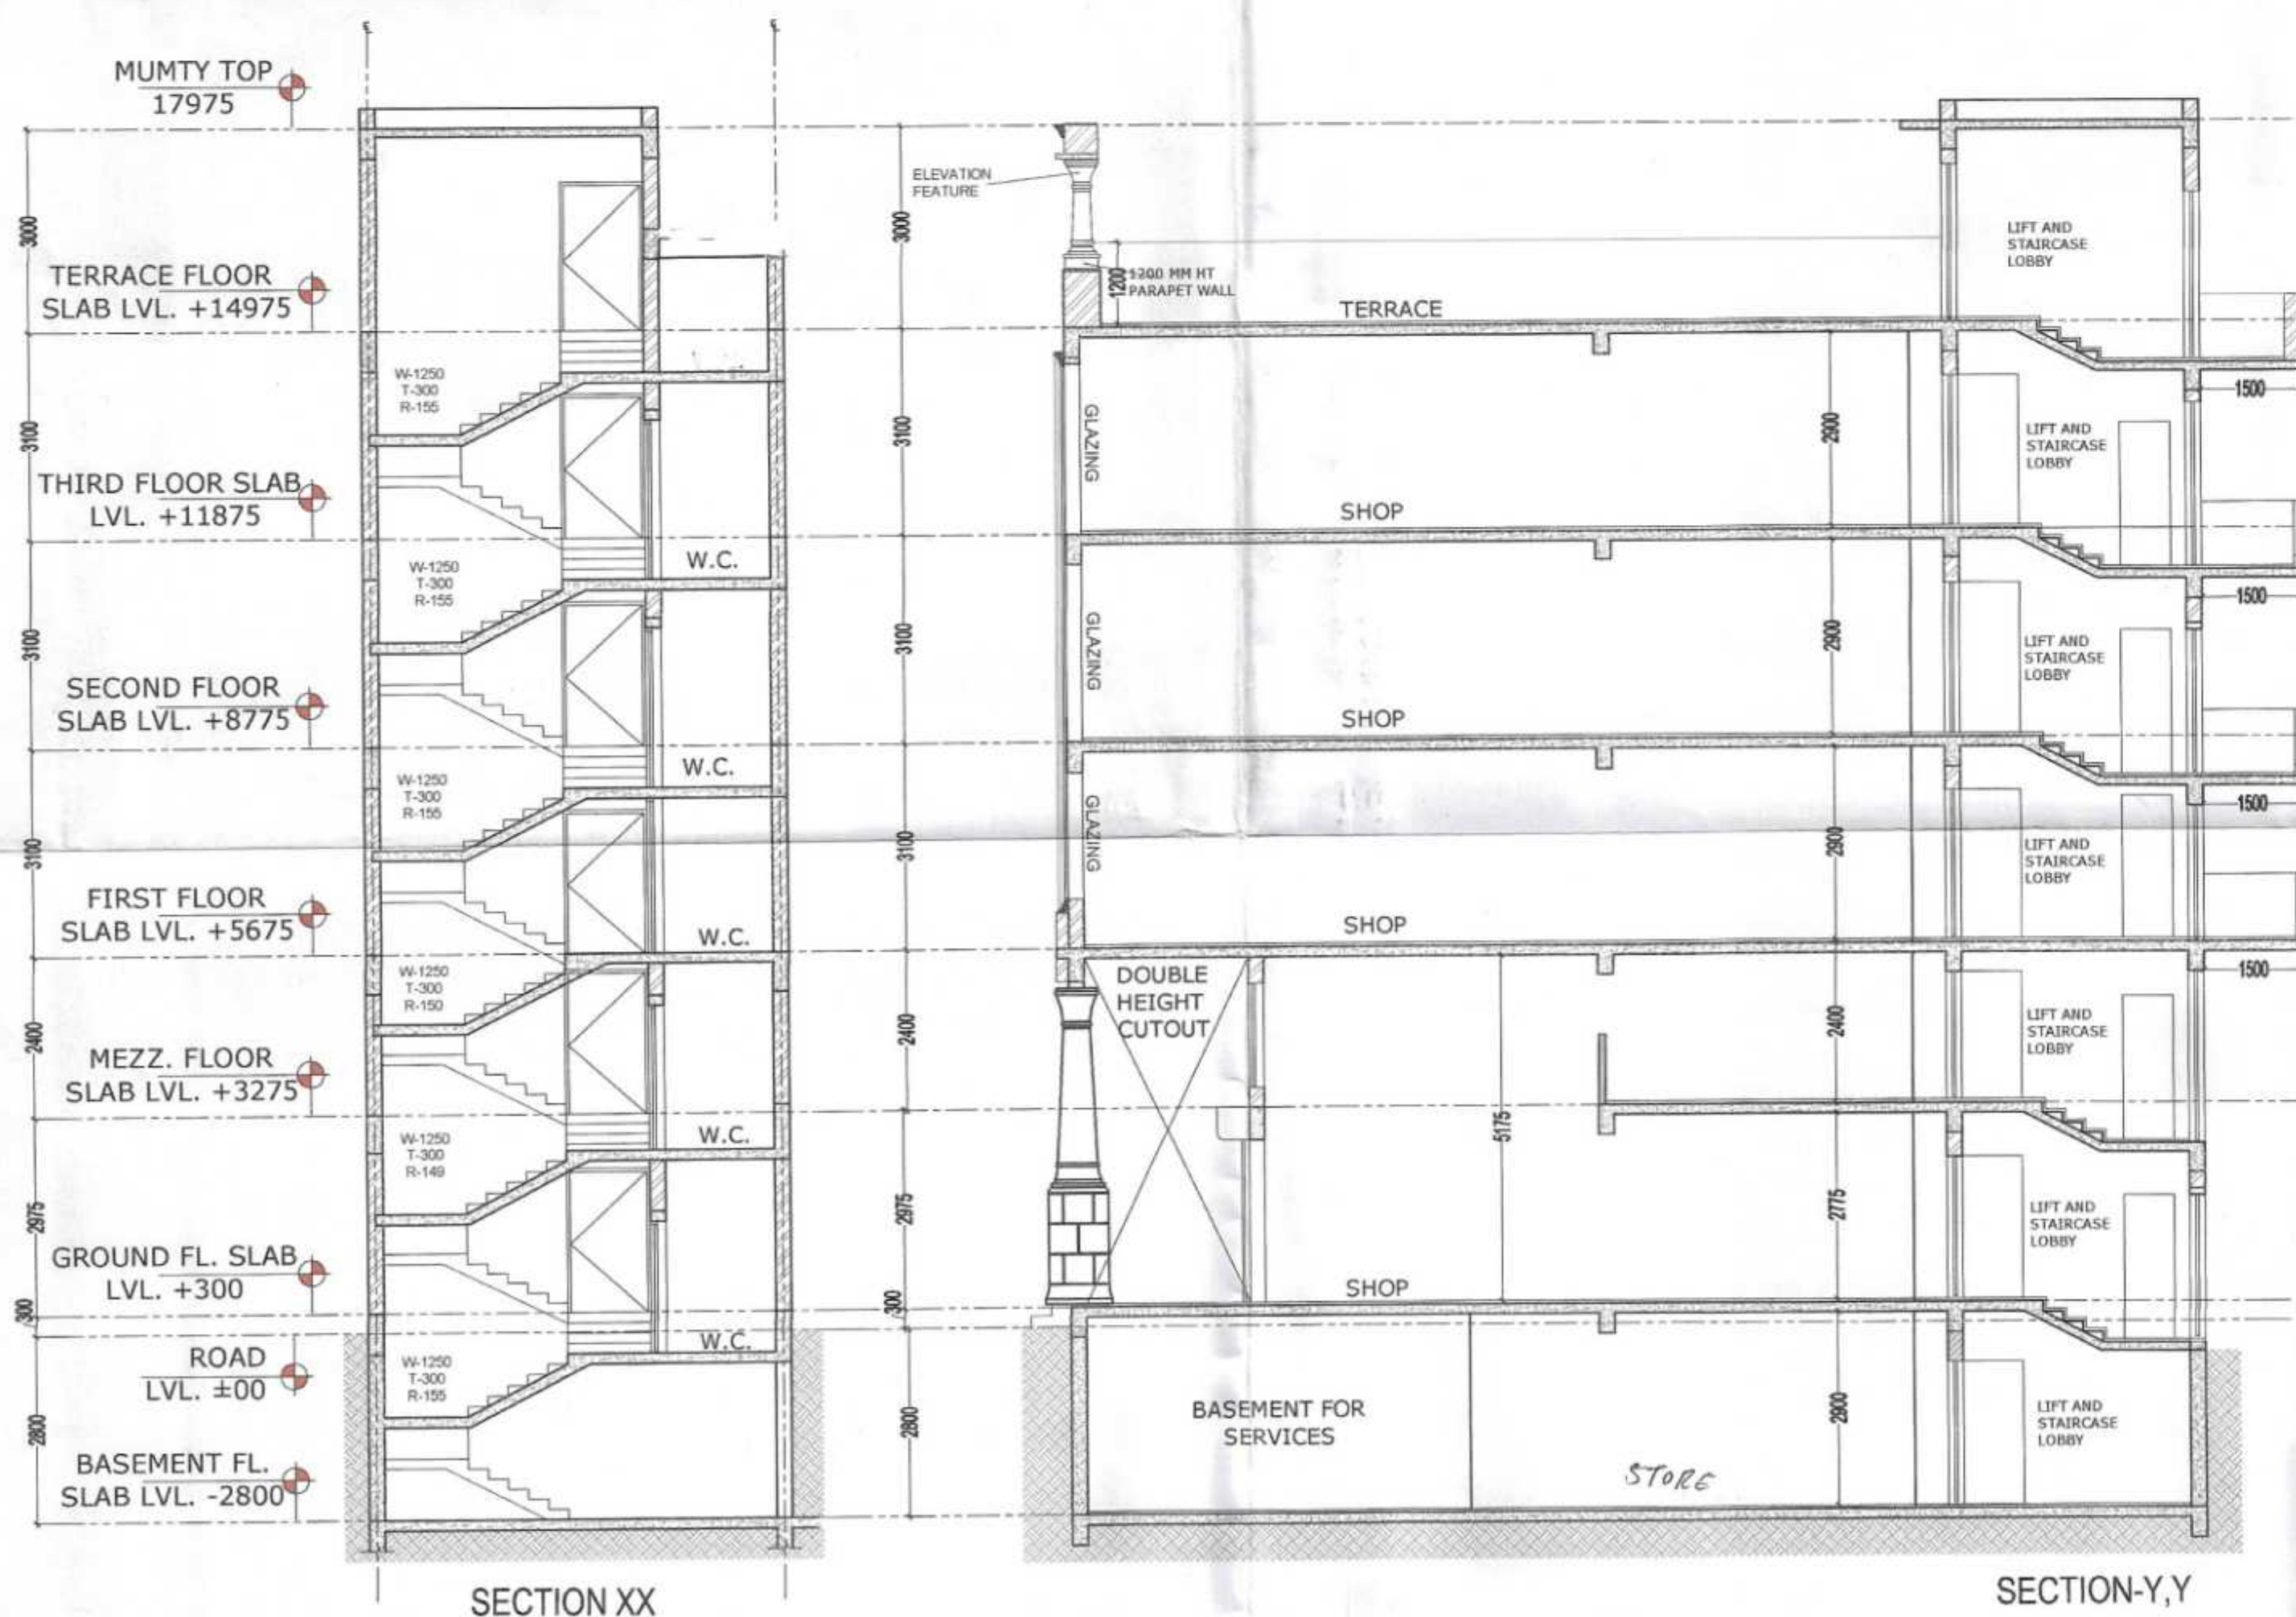

SECTION XX

SECTION-Y,Y

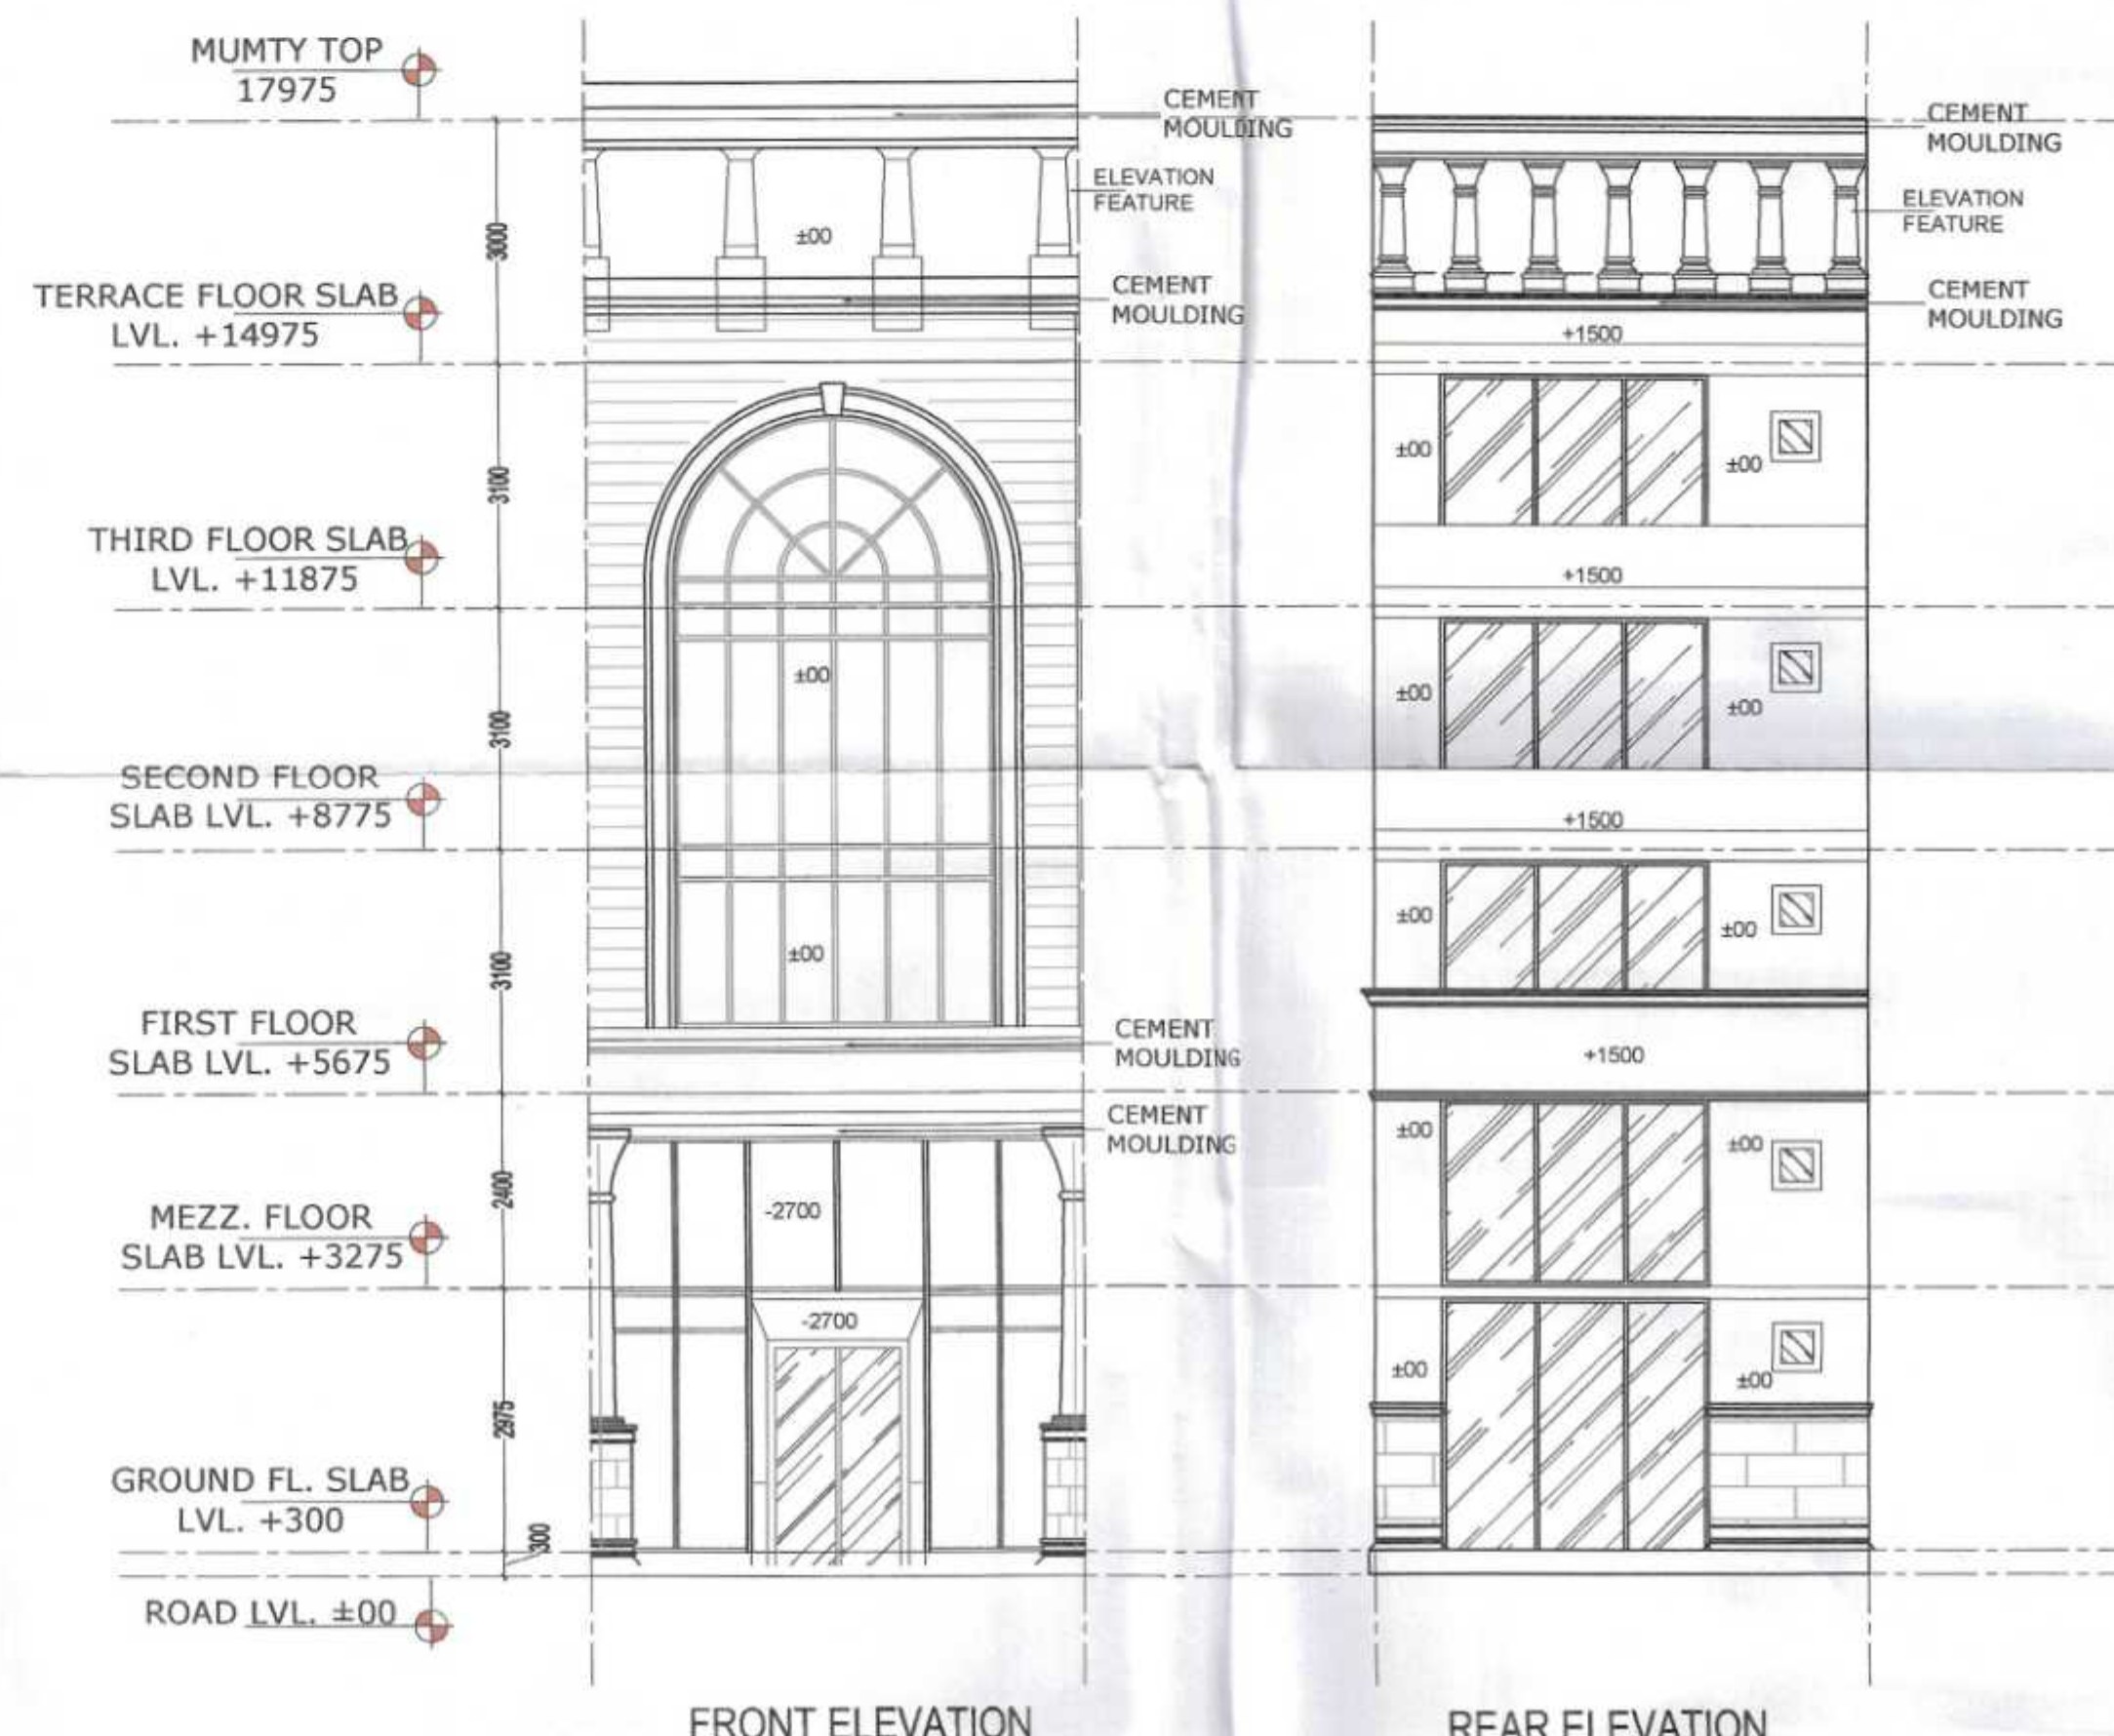

FRONT ELEVATION

REAR ELEVATION

	LENGTH	HEIGHT	CILL	LINTEL
D	2150	2400	--	2400
D1	1250	2200	--	2200
D2	750	2200	--	2200
V	600	900	1500	2400

NOTES:-

BUILDING SHALL BE FULLY AIR
CONDITIONED, MECHANICALLY
VENTILATED & FULLY SPRINKLED
WITH 100% POWER BACKUP.

PROJECT:-

STD. DESIGN FOR S.C.O. IN
COMMERCIAL SITE MEASURING 2.825
ACRES IN REVENUE ESTATE OF VILLAGE
BEGAMPUR KHATOLA,
S E C T O R - 7 3 ,
TEHSIL-KADIPUR, DISTRICT-
GURUGRAM HARYANA.
BEING DEVELOPED BY- EVFME
TECHNOLOGIES PVT.LTD.

OWNER:-

VIKAS AHLAWAT ARCHITECTS

ARCHITECTURE . INTERIORS . PLANNING
Unit No. 303, Nines Time Center,
Sun City, Sector - 54, Golf Course Road, Gurgaon
O - 0124-4284283 M - 0-9899158486
Mail - ar.vikas.ahlawat@gmail.com

OWNERS SIGNATURE:-

For EVFME Technologies Pvt. Ltd.

Director/Authorised Signatory

ARCHITECT SIGNATURE:-

Ar. VIKAS AHLAWAT
CA201358023

DRAWING TITLE:
BLOCK-C PLAN, ELEVATION, SECTION &
AREA CALCULATION

DATE:-	APRIL-2022	NORTH	SHEET NO.
SCALE:-	1:30(A1)		15