
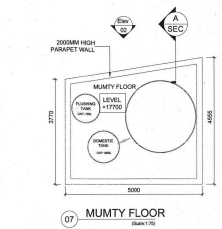
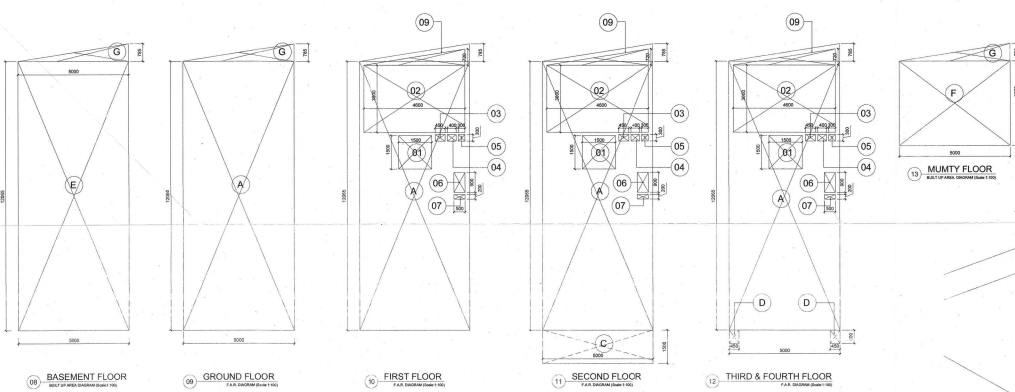


(P. RAVI) CTP(HR)
(NARENDER KUMAR) DTP(HQ)
(DINESH KUMAR) PA(HQ)

(T.L. SATYAPRAKASH) DGTCP(HR)
(HITESH SHARMA) STP(M)HQ
(PANKAJ BENIWAL) ATP(HQ)

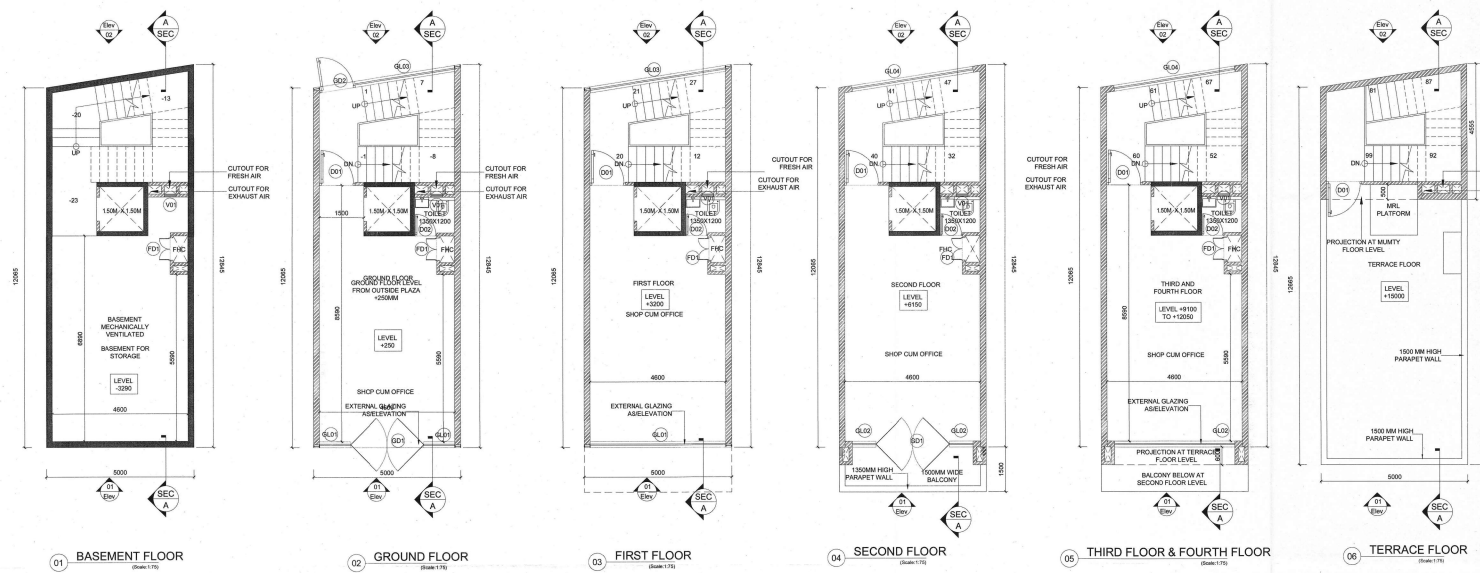

SCO Type-K	
Description	Sq.Mts.
SCO Size	62.288
Permissible FAR	4.280
Proposed FAR	3.805
Normalizing FAR	0.480
Proposed Builtup Area	300.538

AREA DETAIL - TYPE K	
Sl. No.	Area
1	GROUND COVERAGE
2	GROUND FLOOR FAR
3	FIRST FLOOR FAR
4	SECOND FLOOR
5	THIRD FLOOR FAR
6	FOURTH FLOOR FAR
7	TOTAL FAR IN SCO TYPE K
8	MUMTY BUILT-UP AREA
9	BASEMENT BUILT-UP AREA
10	NON FAR AREA
11	TOTAL BUILT-UP AREA IN SCO

PRINCIPAL ARCHITECT: DESIGN FORUM INTERNATIONAL
CLIENT: M/s Microtek Urbandevelopers Private Limited
K-47, KAILASH COLONY, NEW DELHI-110048. PHONE NO: 011-48556600
OWNER'S SIGNATURE: ANOJ TEWATI
DIRECTOR/AUTHORIZED SIGNATORY: B. Arch (Hons) CA/95/18739
PROJECT: STAFF HSE PLAN OF COMMERCIAL COLONY MICROTEK URBAN DEVELOPER'S PVT. LTD. ON VILLAGE WAZIRPUR, SEC. 95A, THEIL SURGAON, DISTT. - GURGAON. MUSTIL NO. 76//, QILA NO. 6/2, 15/1, 14/3, 17/1, 48/16, 49/20, 19/2, 25/1
DRAWING TITLE: SCO Type K FLOOR PLANS & AREA DIAGRAMS
North
SCALE: As mentioned
DATE: 06-01-2023