

(P.P. VINH) CTP(HR)

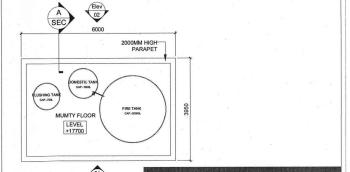
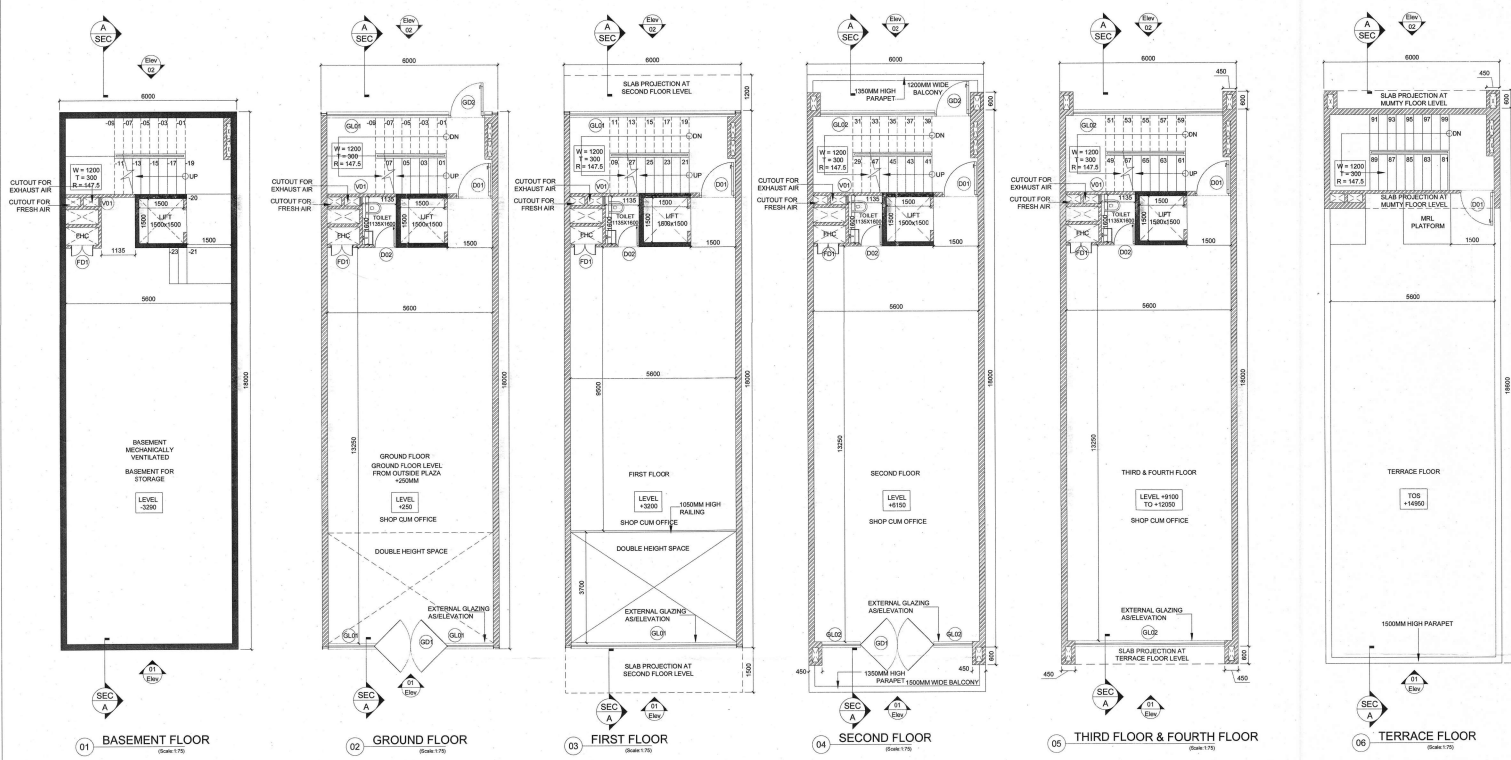
(T.L. SATYAPRAKASH) AS
DGTCP(HR)

(NARENDER KUMAR) DTP(HQ)

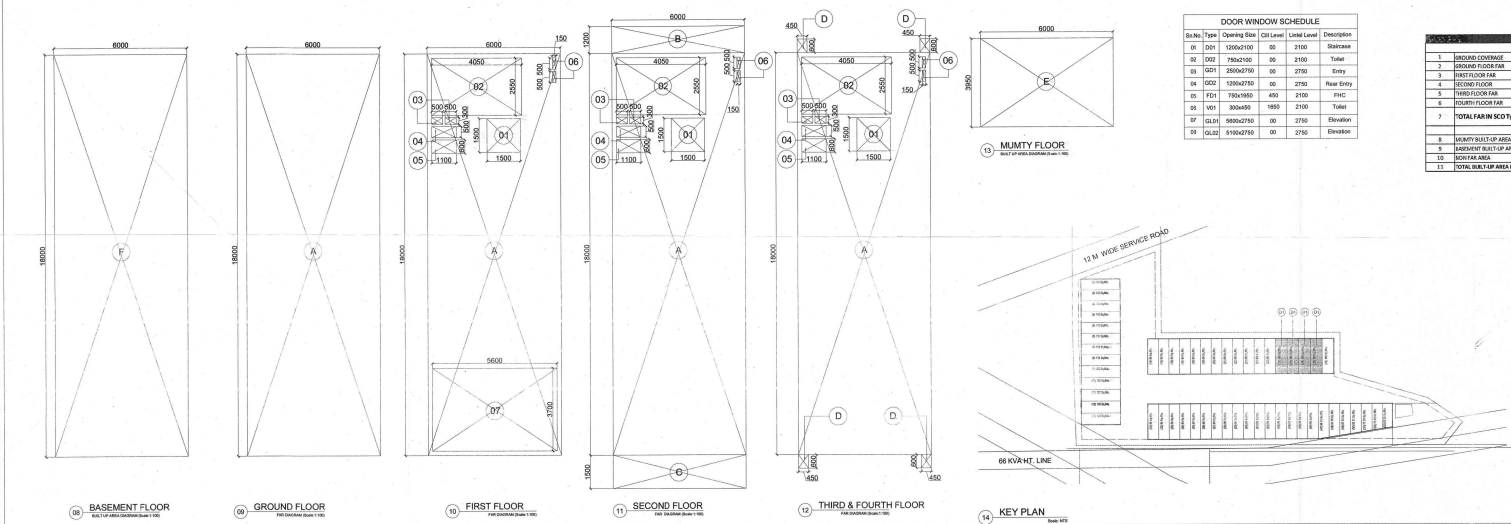
(HITESH SHARMA) STP(MHJ)

(DINESH KUMAR) PA(HQ)

(PANKAJ BENIWAL) ATP(HQ)

[illegible][illegible]

Sl.No.	Type	Opening Size	Glil Level	Lintel Level	Description
01	DD1	1200x2100	00	2100	Staircase
02	DD2	750x2100	00	2100	Talioot
03	GD1	2500x2750	00	2750	Entry
04	GD2	1200x2750	00	2750	Rear Entry
05	FD1	750x1950	450	2100	PHC
06	W01	300x450	1650	2100	Toilet
07	GLD1	900x2750	00	2750	Elevation
08	GLD2	5100x2750	00	2750	Elevation



PRINCIPAL ARCHITECT:		CLIENT:	
 DESIGN FORM INTERNATIONAL		M/s Microtek Urbandevlopers Private Limited	
K-47, KAILASH COLONY, NEW DELHI-110048, PHONE NO:- 011-46556600		OWNER'S SIGNATURE	
For Microtek Urbandevlopers Pvt. Ltd.  Director/Authorized Signatory		ARCHITECT'S SIGNATURE  ANOJ TANEJA B.Arch (IITD) CA/95/18739	
PROJECT:			
STANFORD PLAN OF COMMERCIAL COLONY MICROTEK URBAN DEVELOPERS PVT. LTD. ON VILLAGE WAZIRPUR, SEC- 95A, THESHI GURGAON, DIST. - GURGAON MUSTIL NO. 76/1, Q/LA NO. 6/2, 15/1, 13/4, 17/1, 48/16, 49/20, 19/2, 25/1			
DRAWING TITLE:		North	
SCO Type D1 (6.0 x 18 M) FLOOR PLANS & AREA DIAGRAMS			
		SCALE: AS MENTIONED	
		DATE: 06-01-2023	