


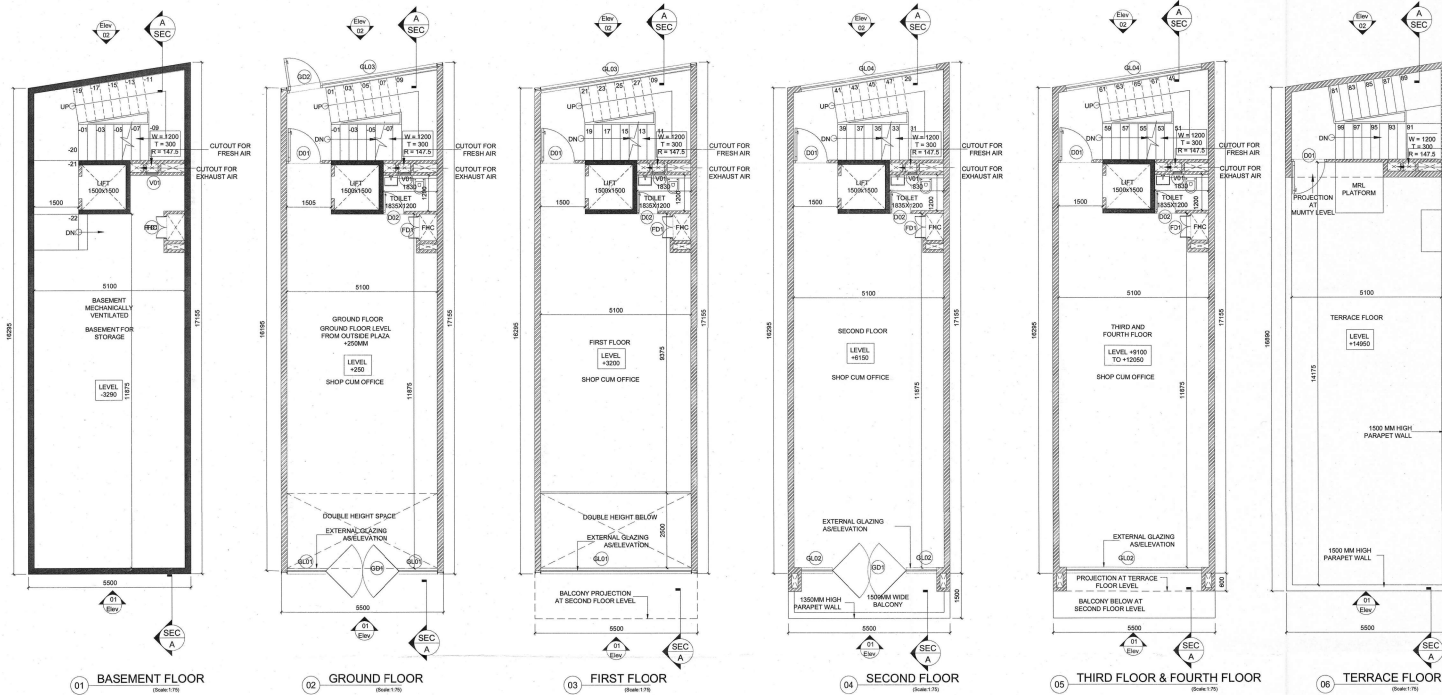

(P.P. SINGH) CTP(HR)


(NARENDER KUMAR) DTP(HQ)

(DINESH KUMAR) PA(HQ)

(T.L. SATYAPRAKASH) IAS DGTCP(HR)

(HITESH SHARMA) STP(M)HQ

(PANKAJ BENIWAL) ATP(HQ)

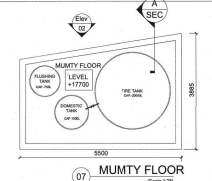

DOOR WINDOW SCHEDULE

Sl. No.	Type	Opening Size	Gr Level	Line Level	Description
01	DO1	1200x2100	00	2100	Staircase
02	DO2	750x2100	00	2100	Toilet
03	DO3	2500x2700	00	2700	Entry
04	DO4	1200x2700	00	2700	Rear Side
05	FD1	750x1950	450	2100	FNC
06	VO1	400x450	1650	2100	Plinth
07	GL01	5000x2700	00	2700	Elevation
08	GL02	4500x2700	00	2700	Elevation
09	GL03	5150x2700	00	2700	Elevation
10	GL04	4885x2700	00	2700	Elevation

SCO Type-F

Description	Factor	Sq. Mts.
SCO Size		91.960
Permissible FAR	4.385	394.114
Proposed FAR	4.278	393.441
Remaining FAR	0.007	0.673
Proposed Built-up Area		553.603

AREA DETAIL - TYPE F

Sl. No.	Description	Area	Remarks
1	GROUND FLOOR	91.960	SCO
2	FIRST FLOOR	91.960	SCO
3	SECOND FLOOR	91.960	SCO
4	THIRD FLOOR	91.960	SCO
5	FOURTH FLOOR	91.960	SCO
6	TERRACE FLOOR	91.960	SCO
7	TOTAL FAR IN SCO Type F	553.603	SCO

PRINCIPAL ARCHITECT: DESIGN FORUM INTERNATIONAL

CLIENT: M/s Microtek Urbandevelopers Private Limited

K-47, KAILASH COLONY, NEW DELHI-110048, PHONE NO.: 011-48556600

OWNER'S SIGNATURE: For Microtek Urbandevelopers Pvt. Ltd.

ARCHITECT'S SIGNATURE: ANOJ TEVATIA, B. Arch (Hons) CA/95/18739

PROJECT: 9TH FLOOR PLAN OF COMMERCIAL COLONY MICROTEK URBAN DEVELOPER'S PVT. LTD. ON VILLAGE WAZIRPUR, SEC-95A, TEHSIL GURGAON, DISTT. - GURGAON.

MUSTIL NO. 76// QILA NO. 6/2, 15/1, 14/3, 17/1, 48/16, 49/20, 19/2, 25/1

DRAWING TITLE: SCO Type F (5.5 x 16.295M) FLOOR PLANS & AREA DIAGRAMS

North

SCALE: AS MENTIONED

DATE: 06-01-2023

