
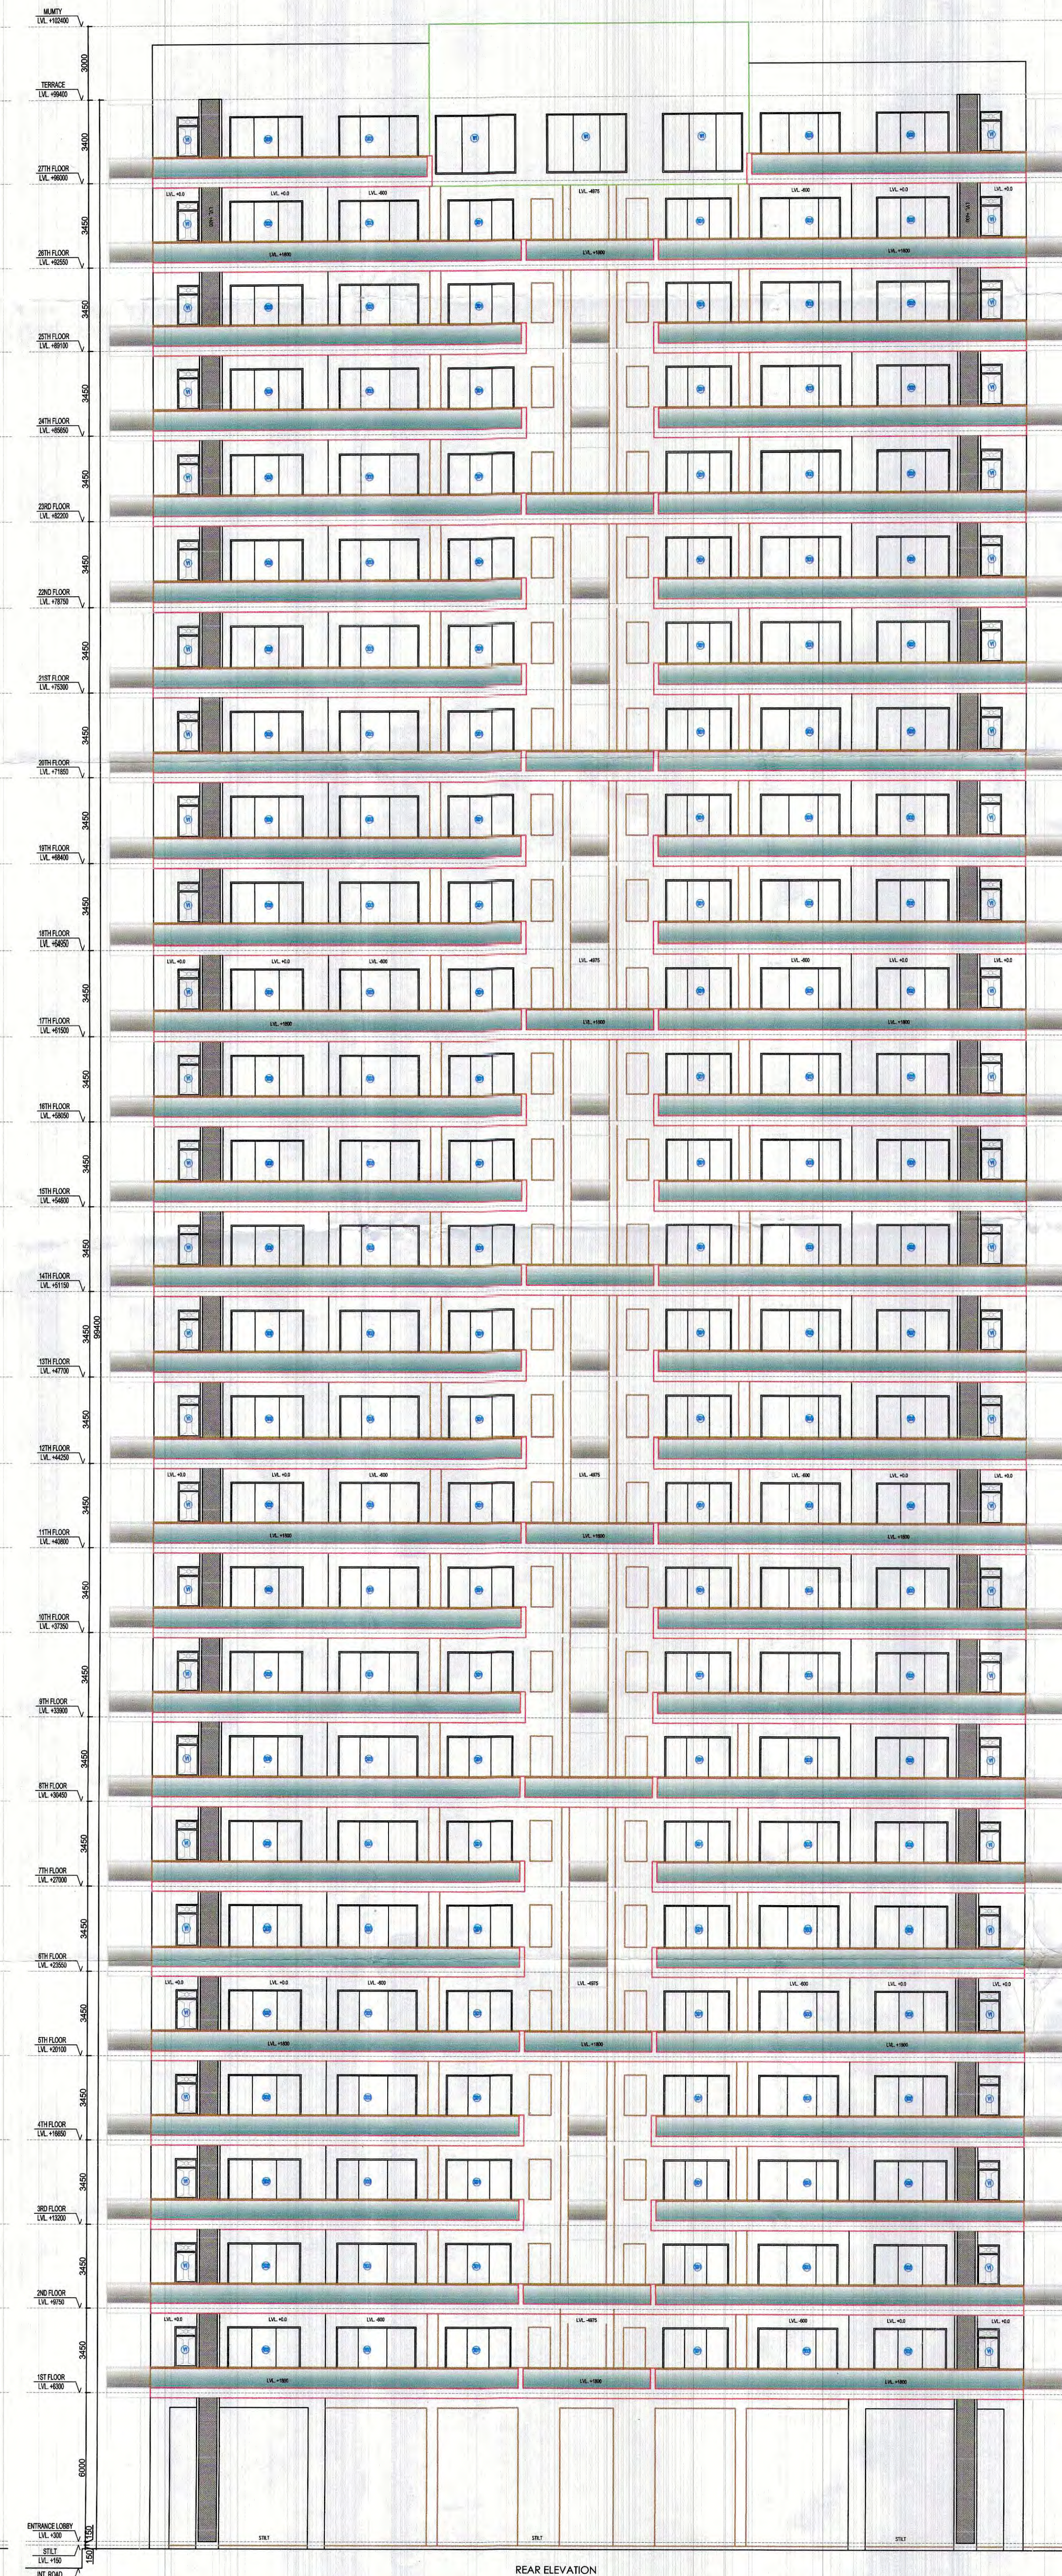
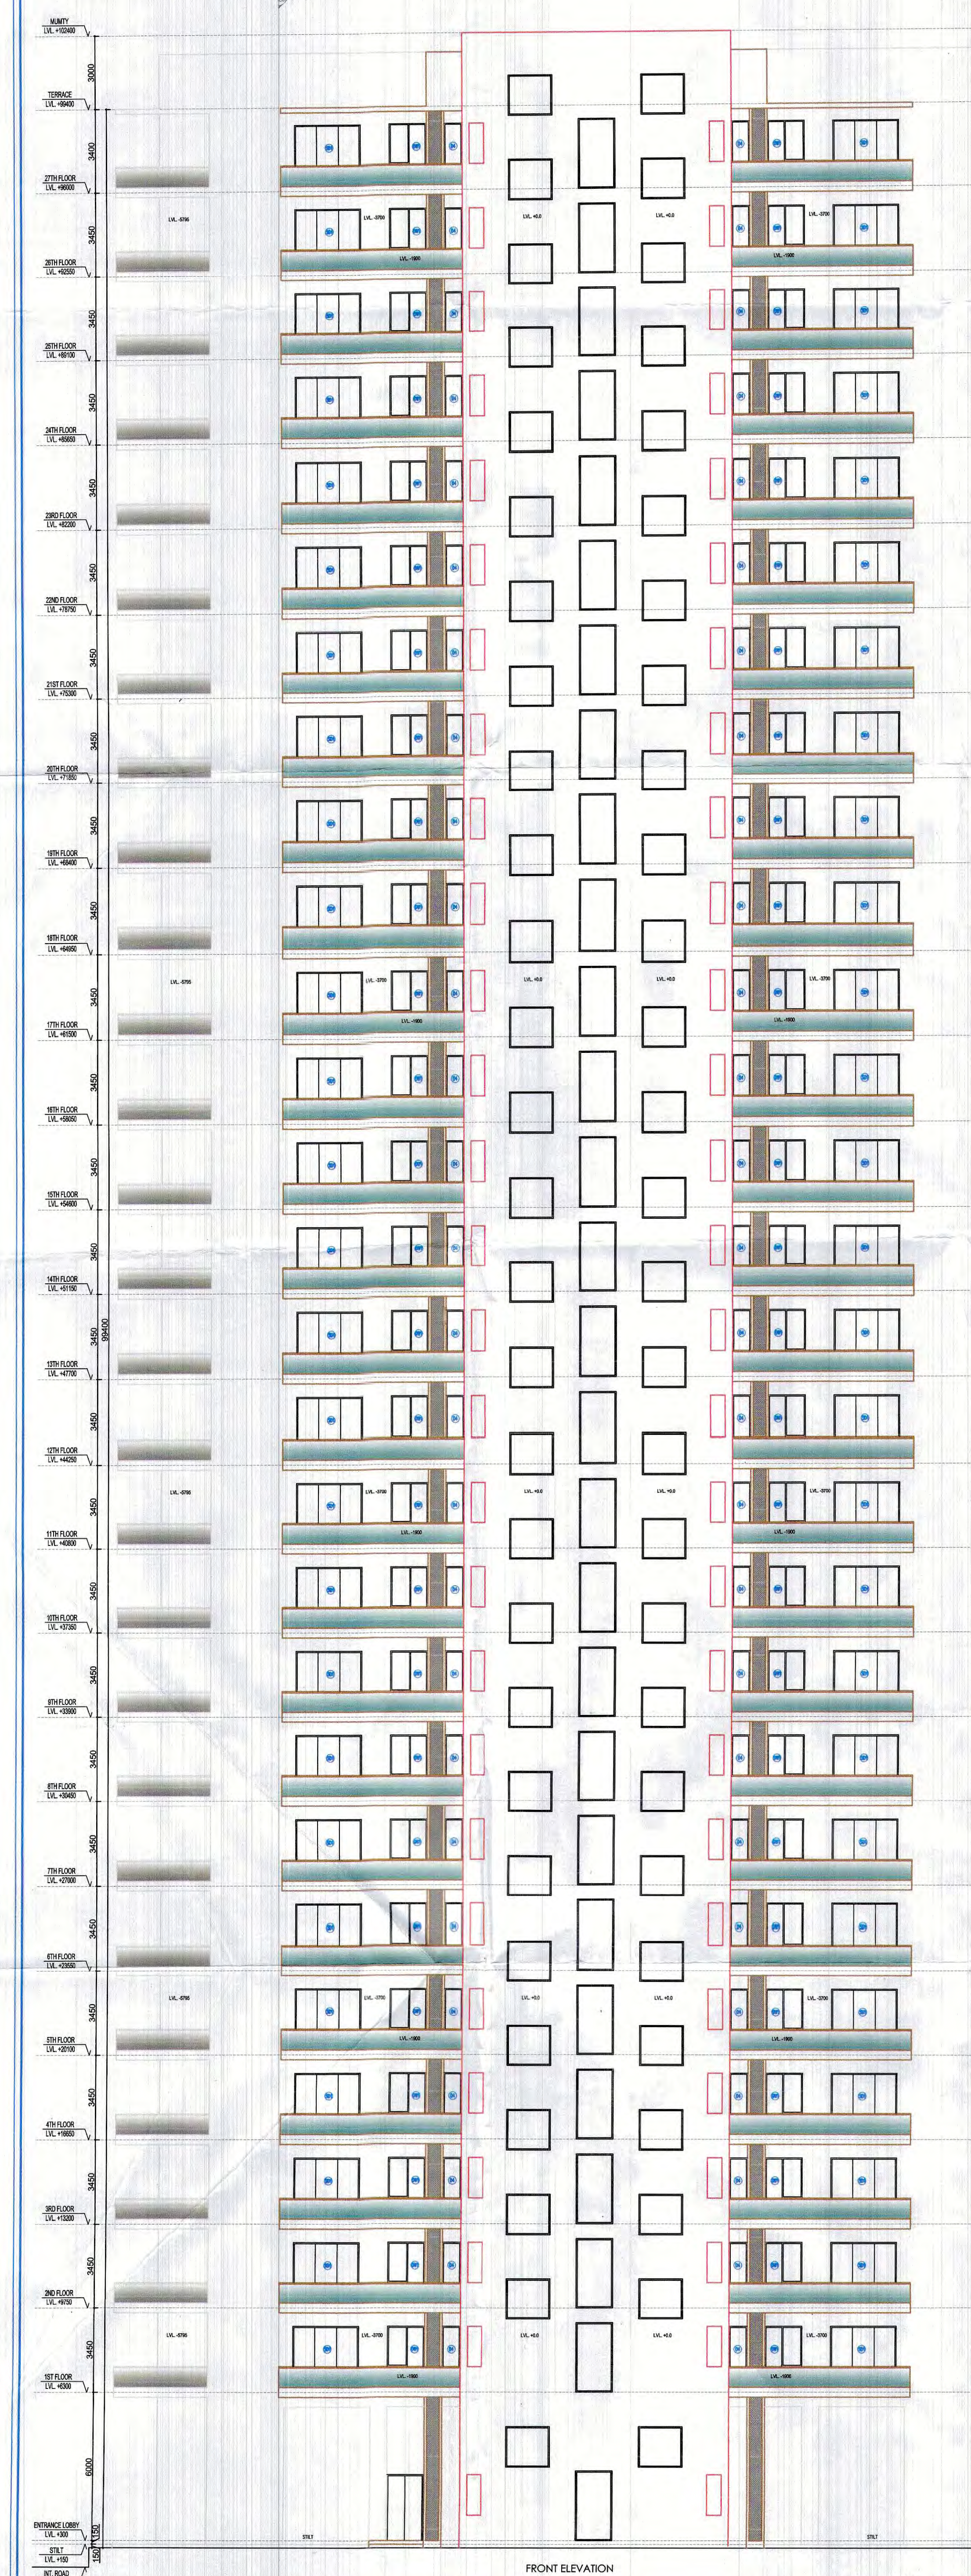
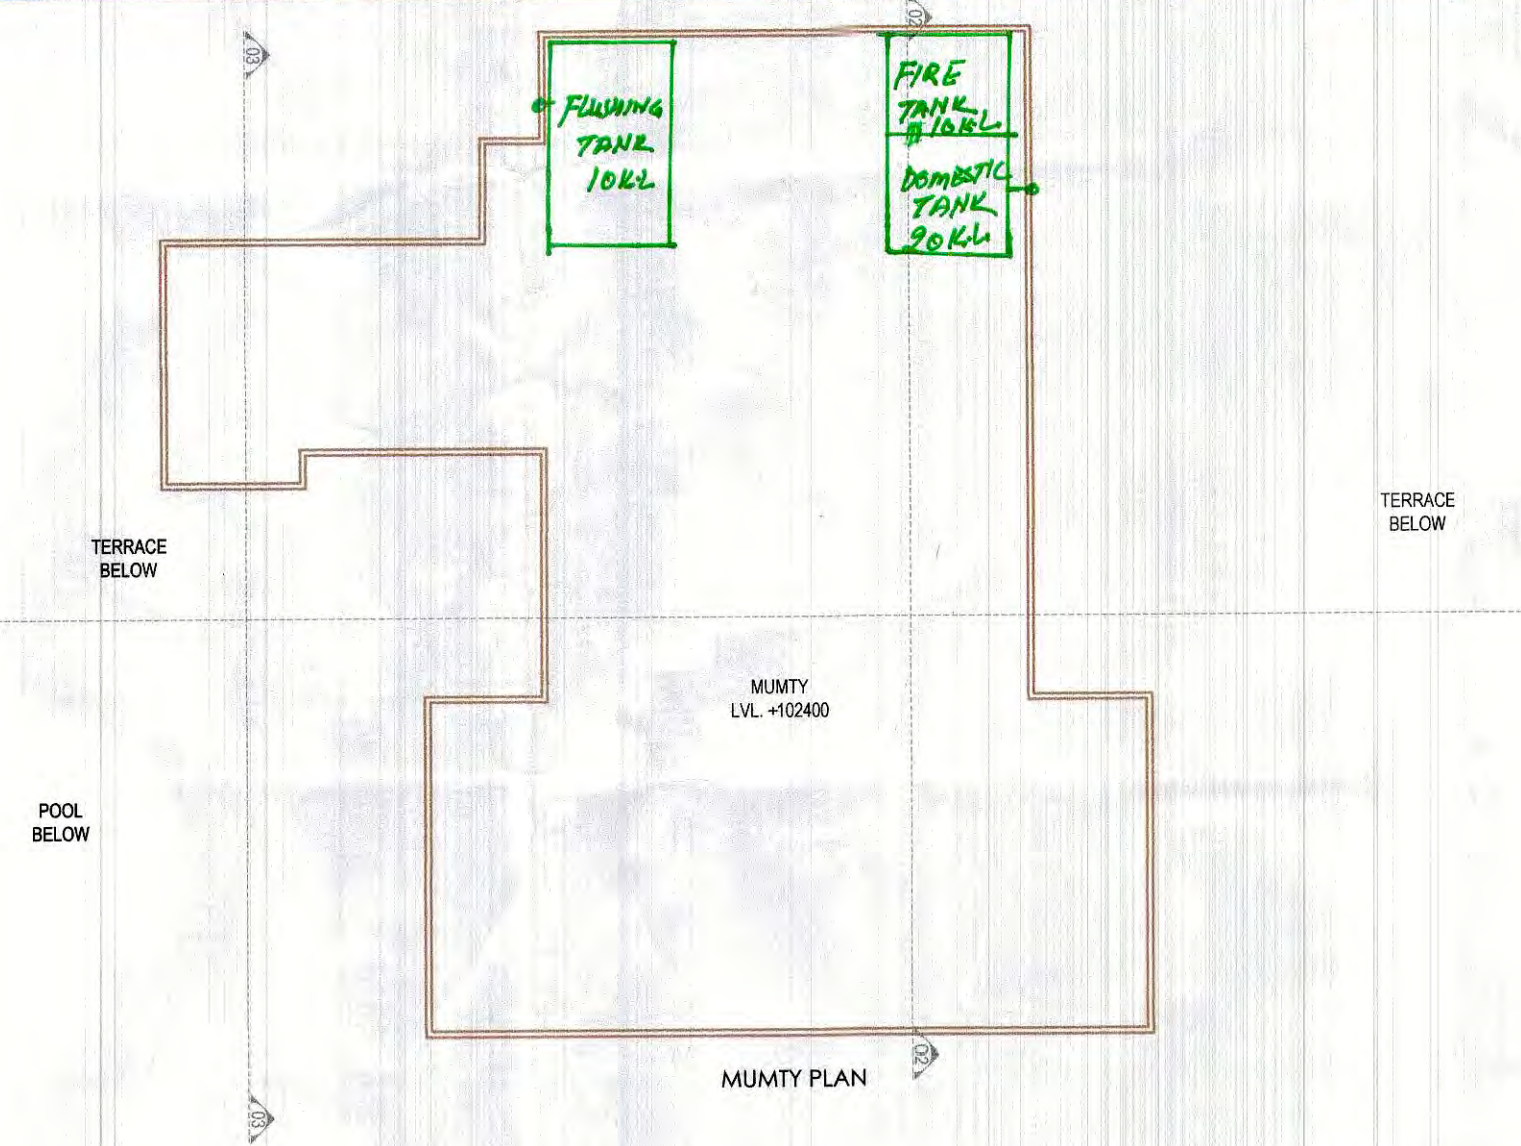


approved only for the purpose of inviting objections from the general public

MEH. D.C.

TO EFFECT WITH THIS OFFICE
DATE: D.C.

AD(HQ)

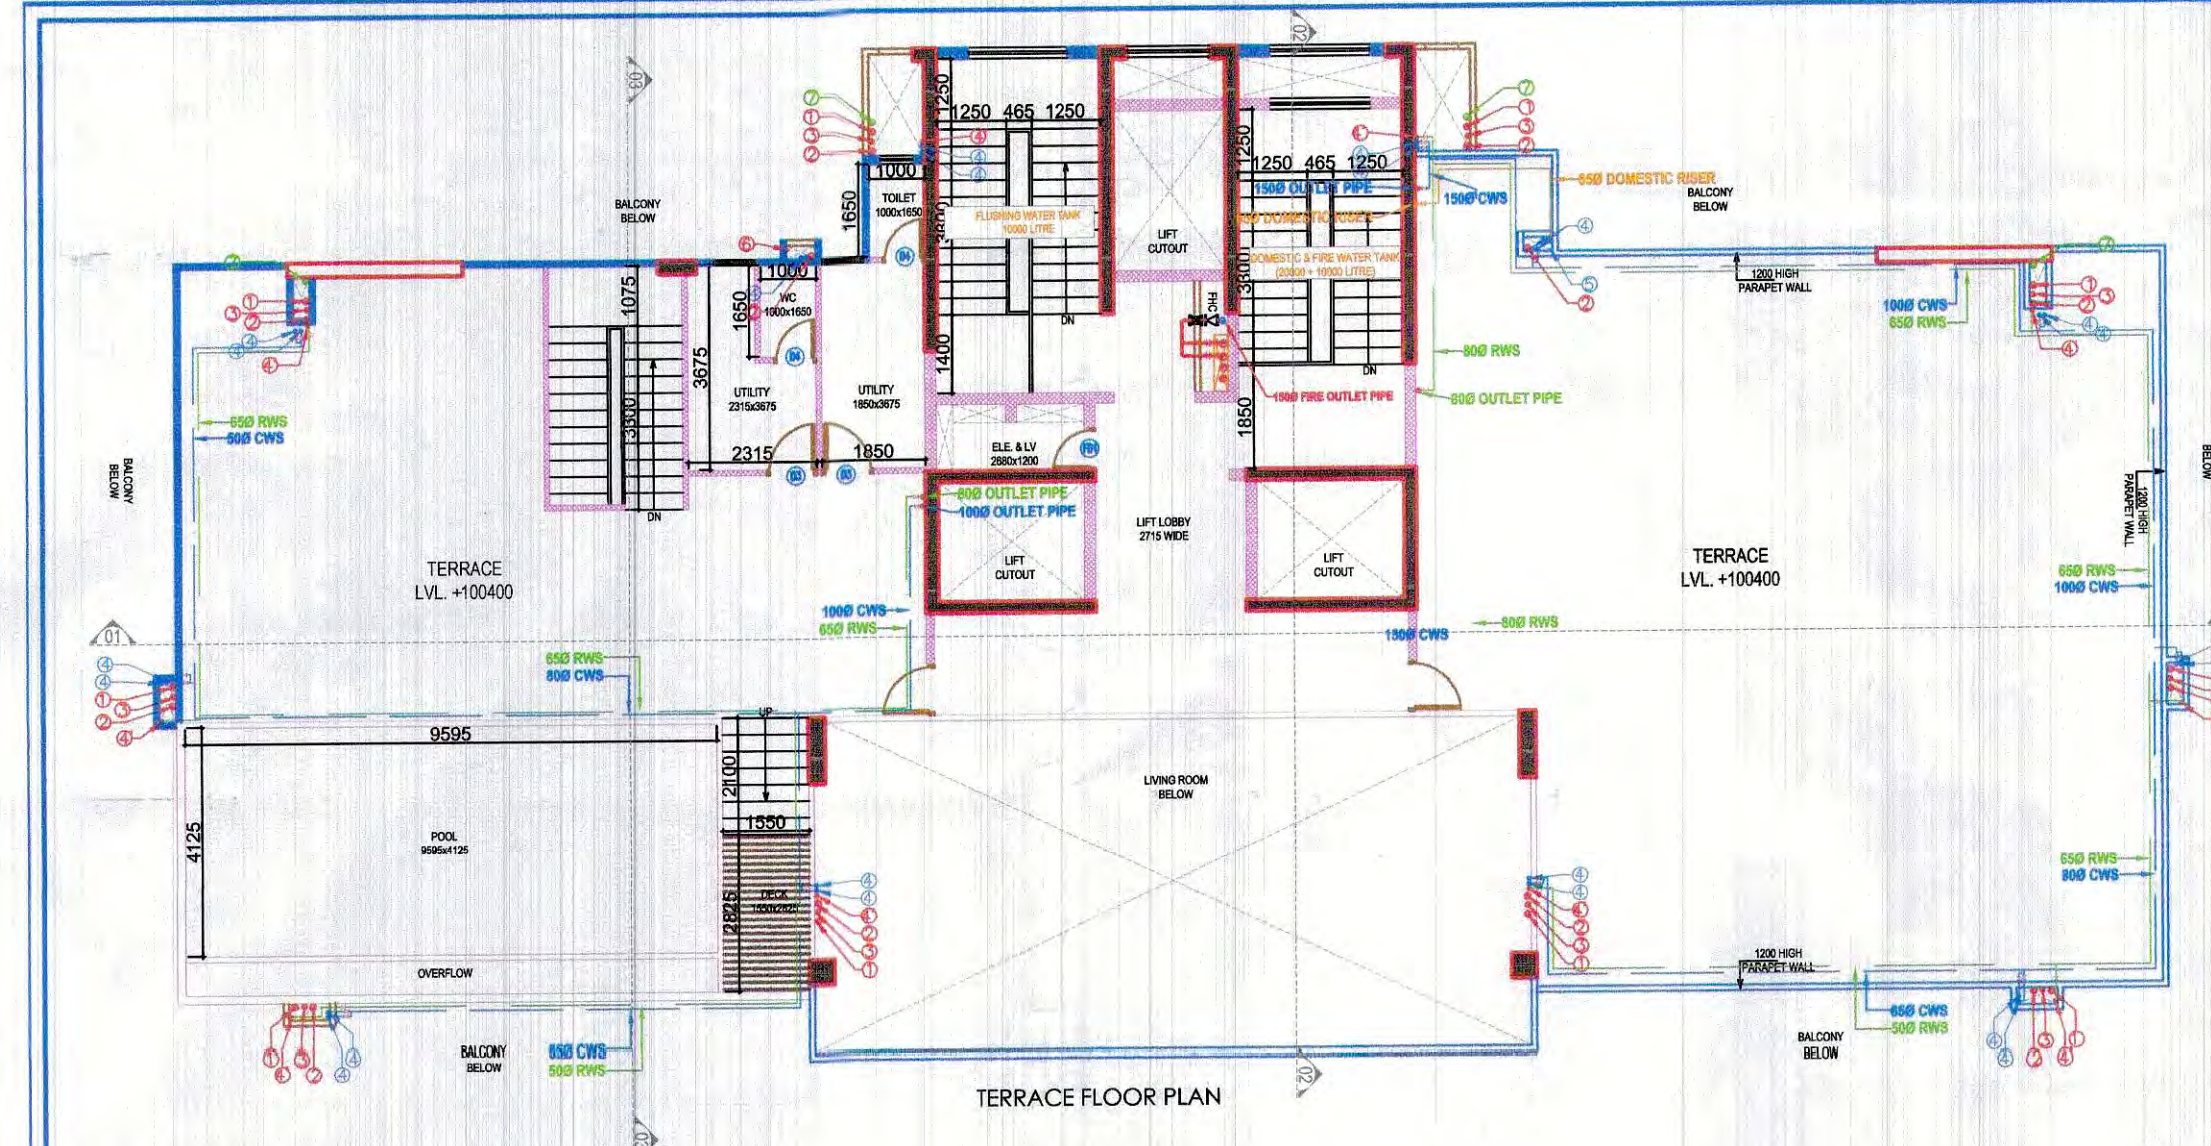

DDT
BPG

CLIENT:
MIS MAPSKO BUILDERS PVT. LTD.

ARCHITECT:
GIAN P. MATHUR & ASSOCIATES (P) LTD.
C-15, Phase II of Gurgaon, New Delhi-110045
T: 46395558, 46395512
E: info@gsaarchitects.com | W: www.gsaarchitects.com

PROJECT:
REVISED & PROPOSED BUILDING PLAN FOR RESIDENTIAL GROUP HOUSING
COLONY MEASURING 16.389 ACRE (LICENSE NO. 38 of 2012) IN SECTOR-78-79
GURGAON DEVELOPED BY MIS MAPSKO BUILDERS PVT. LTD.

DRAWING TITLE:
FLOOR PLANS & ELEVATIONS
(CLUSTER-4)

D.N.-MV-EX-AR-05

SCALE: 1:100

DATE: 01-03-22

DRAWN BY: AU

CHECK BY: NAMITA

ARCHITECT'S SIGN: For M/s. Mis Mapsko Builders Pvt. Ltd.

GIAN P. MATHUR
ARCHITECT
B. Arch., M.C.A. I.I.T.
CA No. 80/5769

Checked and found ok for Public Health
(Internal) Service only subject to comments in
in forwarding letter No. SE/HQ/...../DV.....

Superintending Engineer (HQ)
for Chief Engineer-I
RSPD
SPE (U/S)