




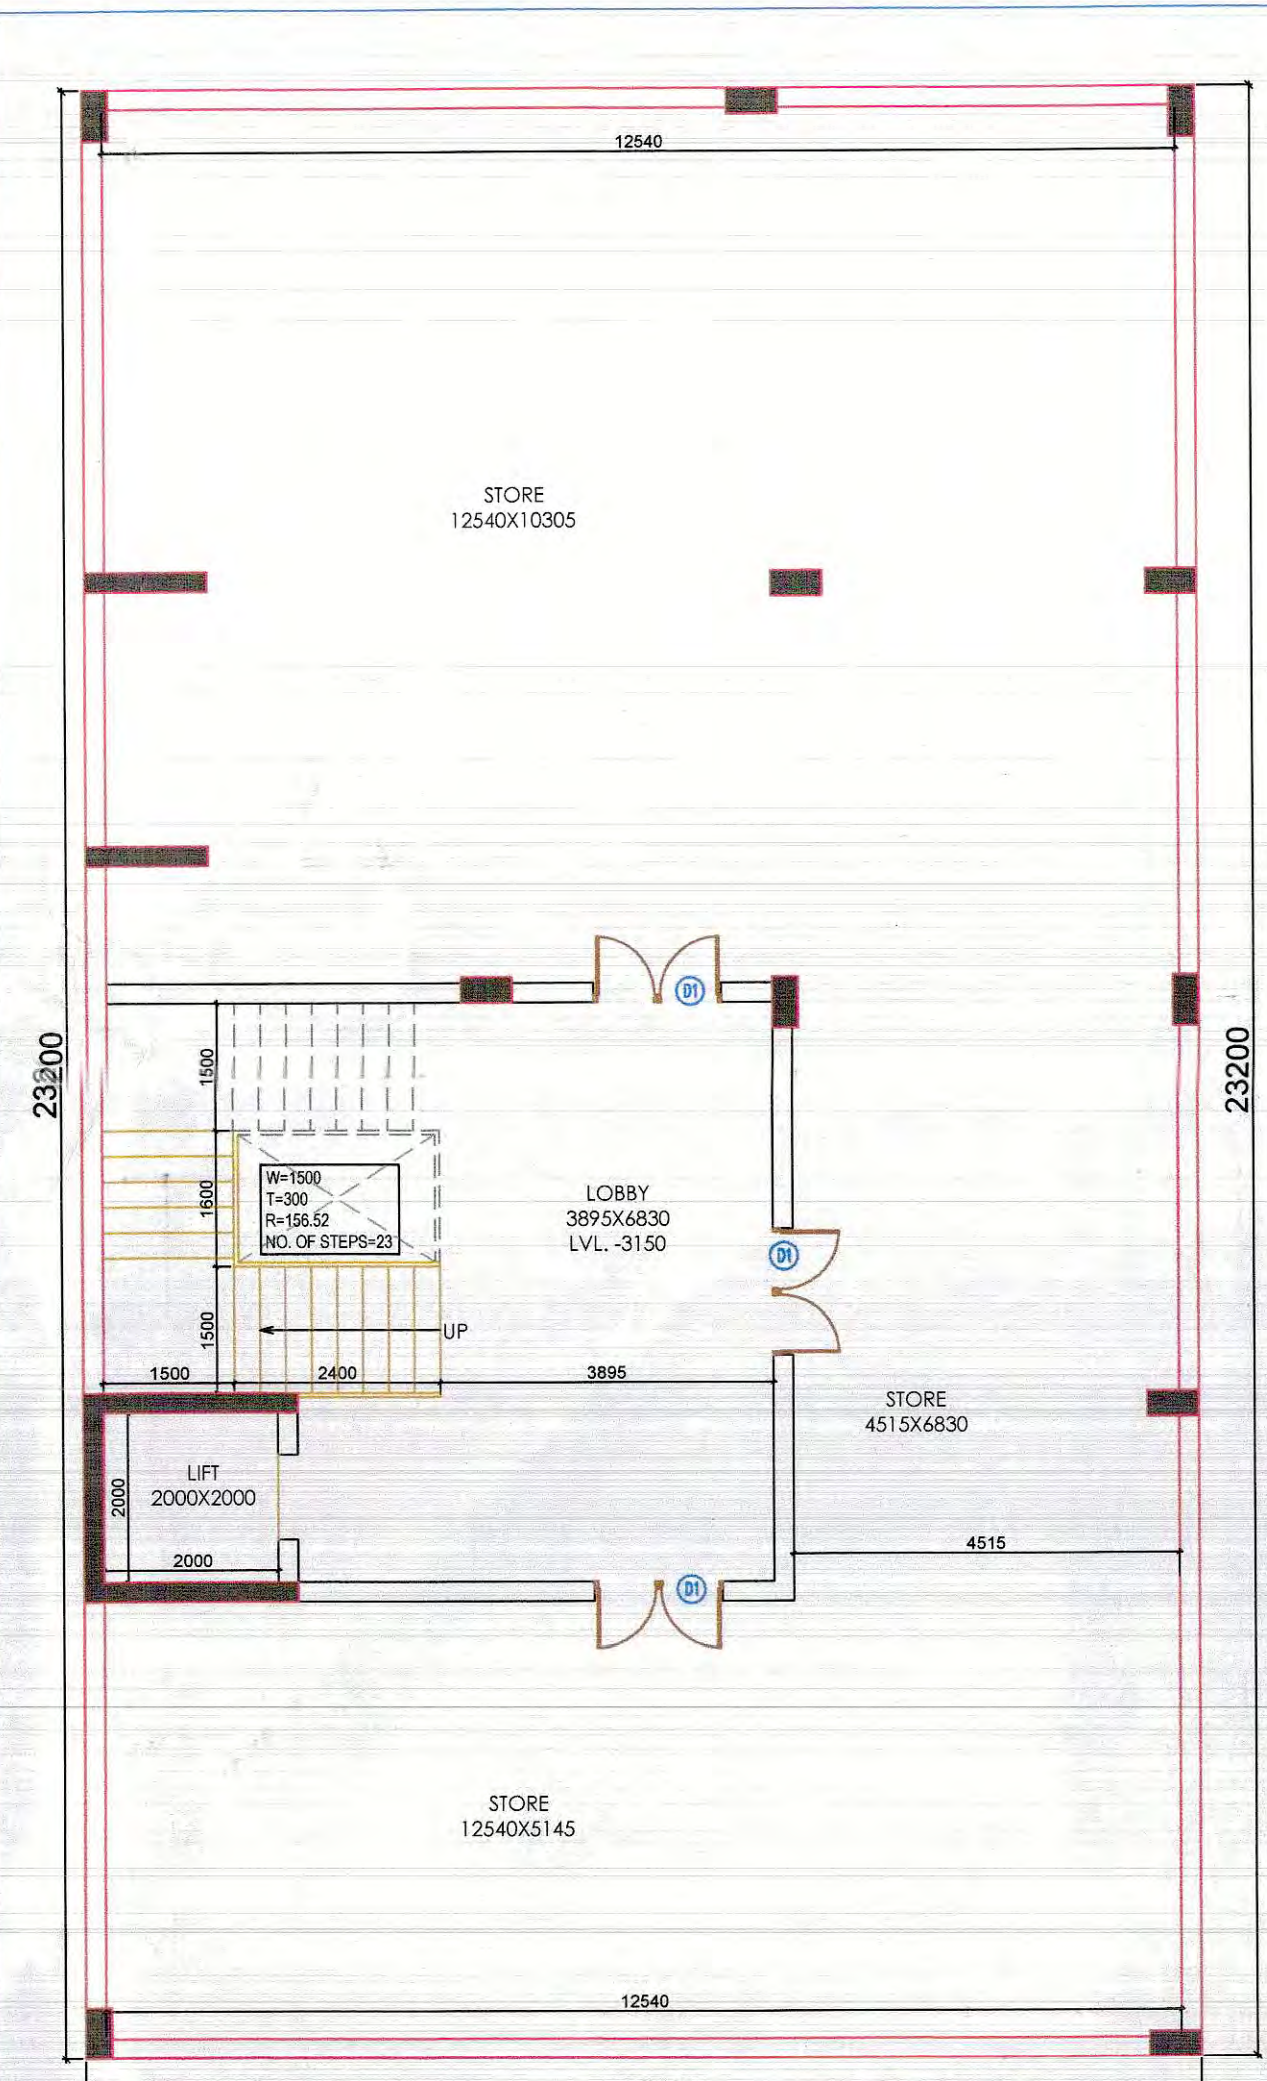


BASEMENT PLAN

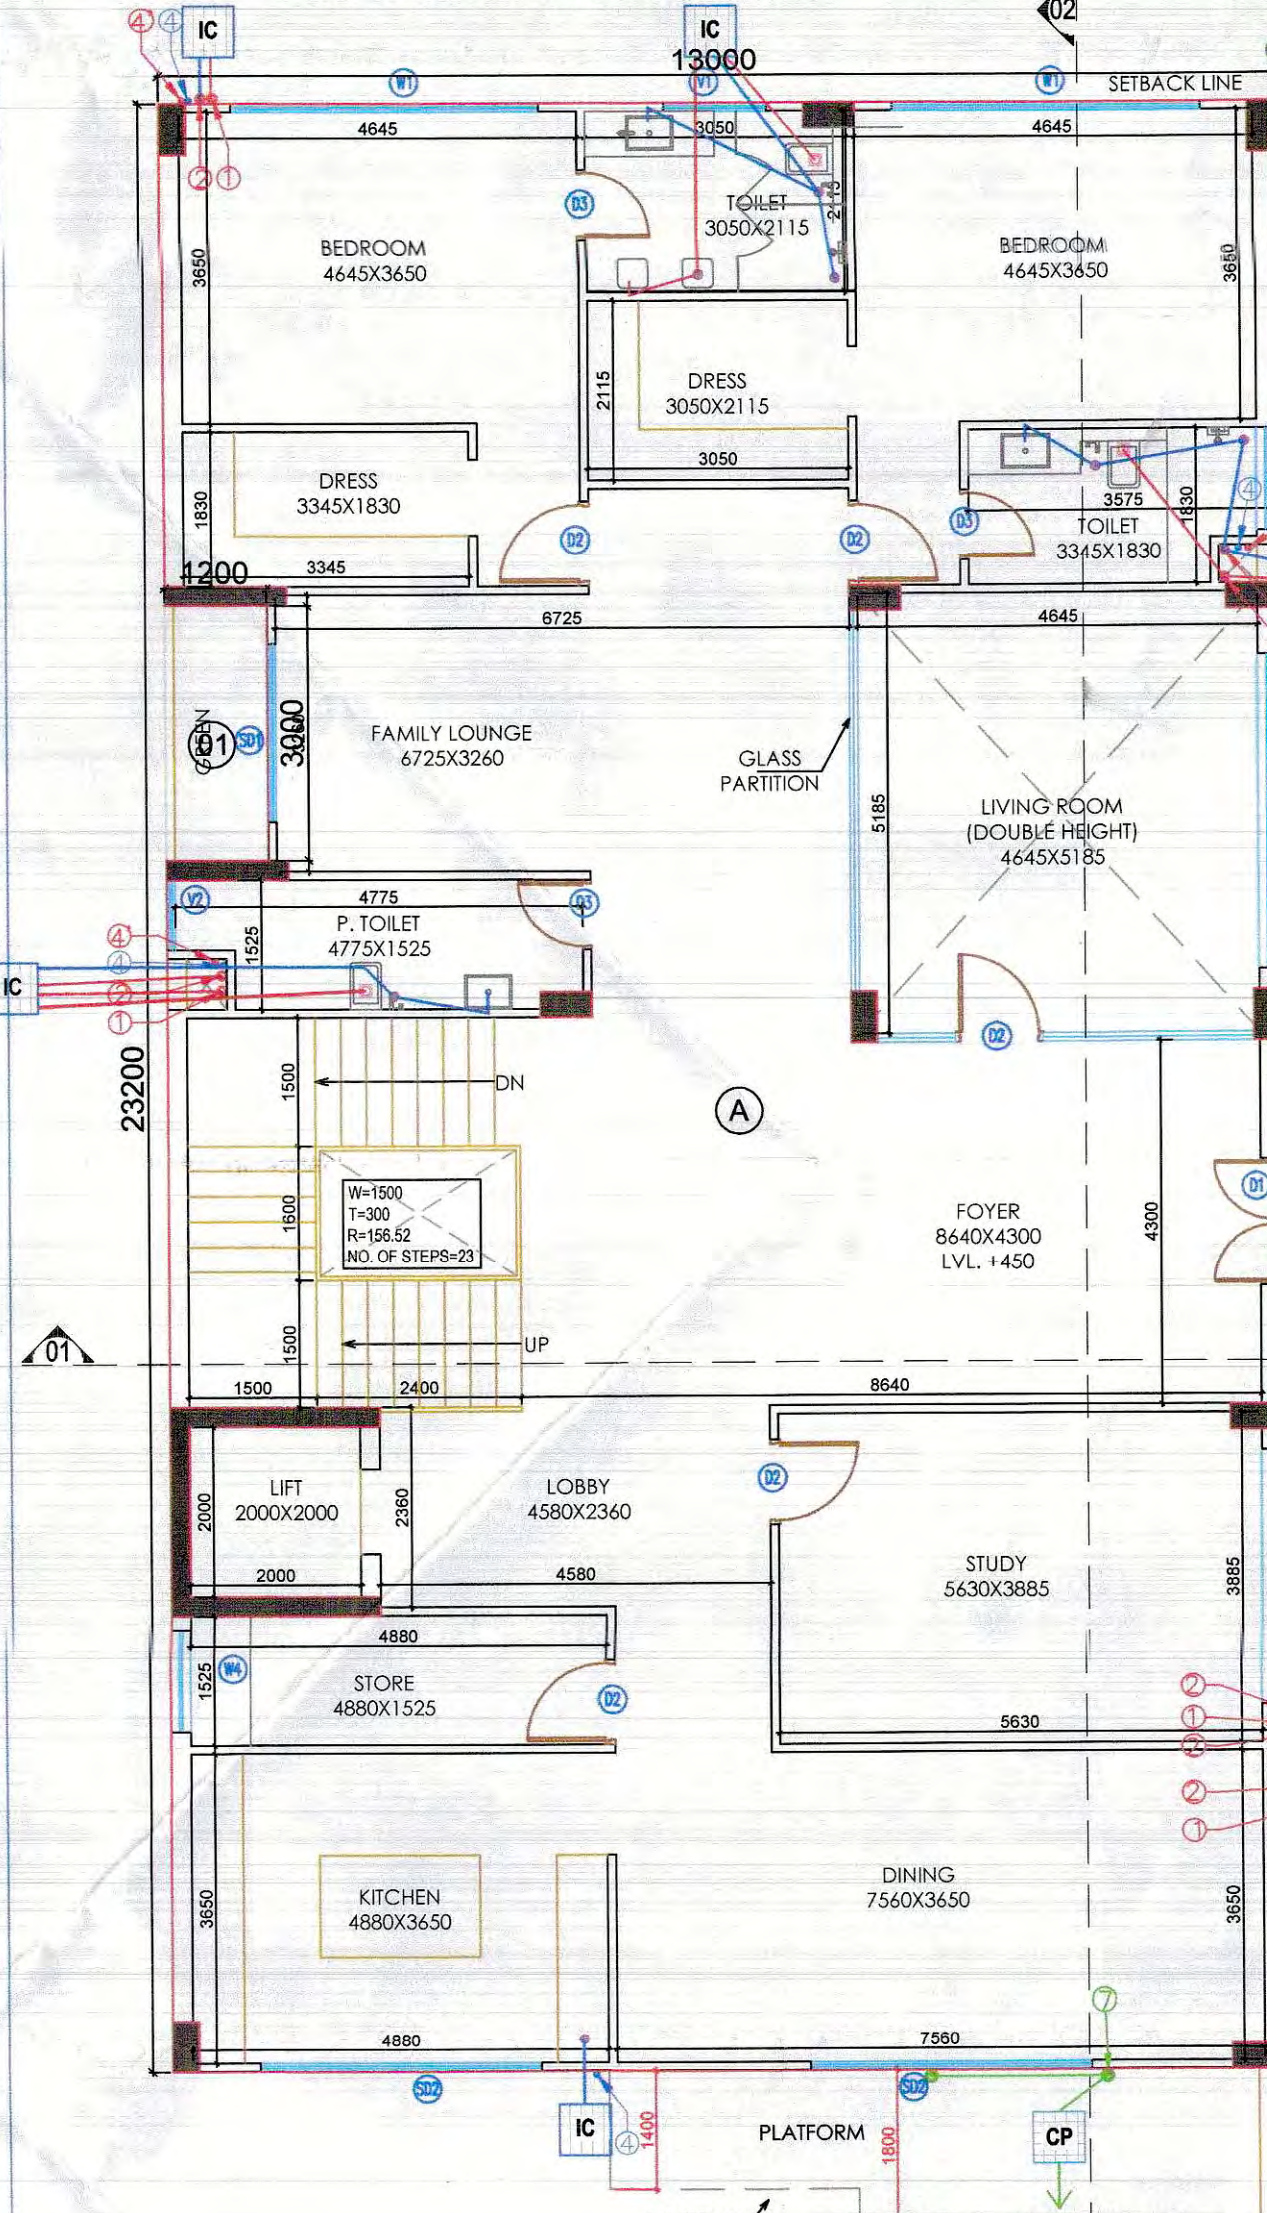


GROUND FLOOR PLAN

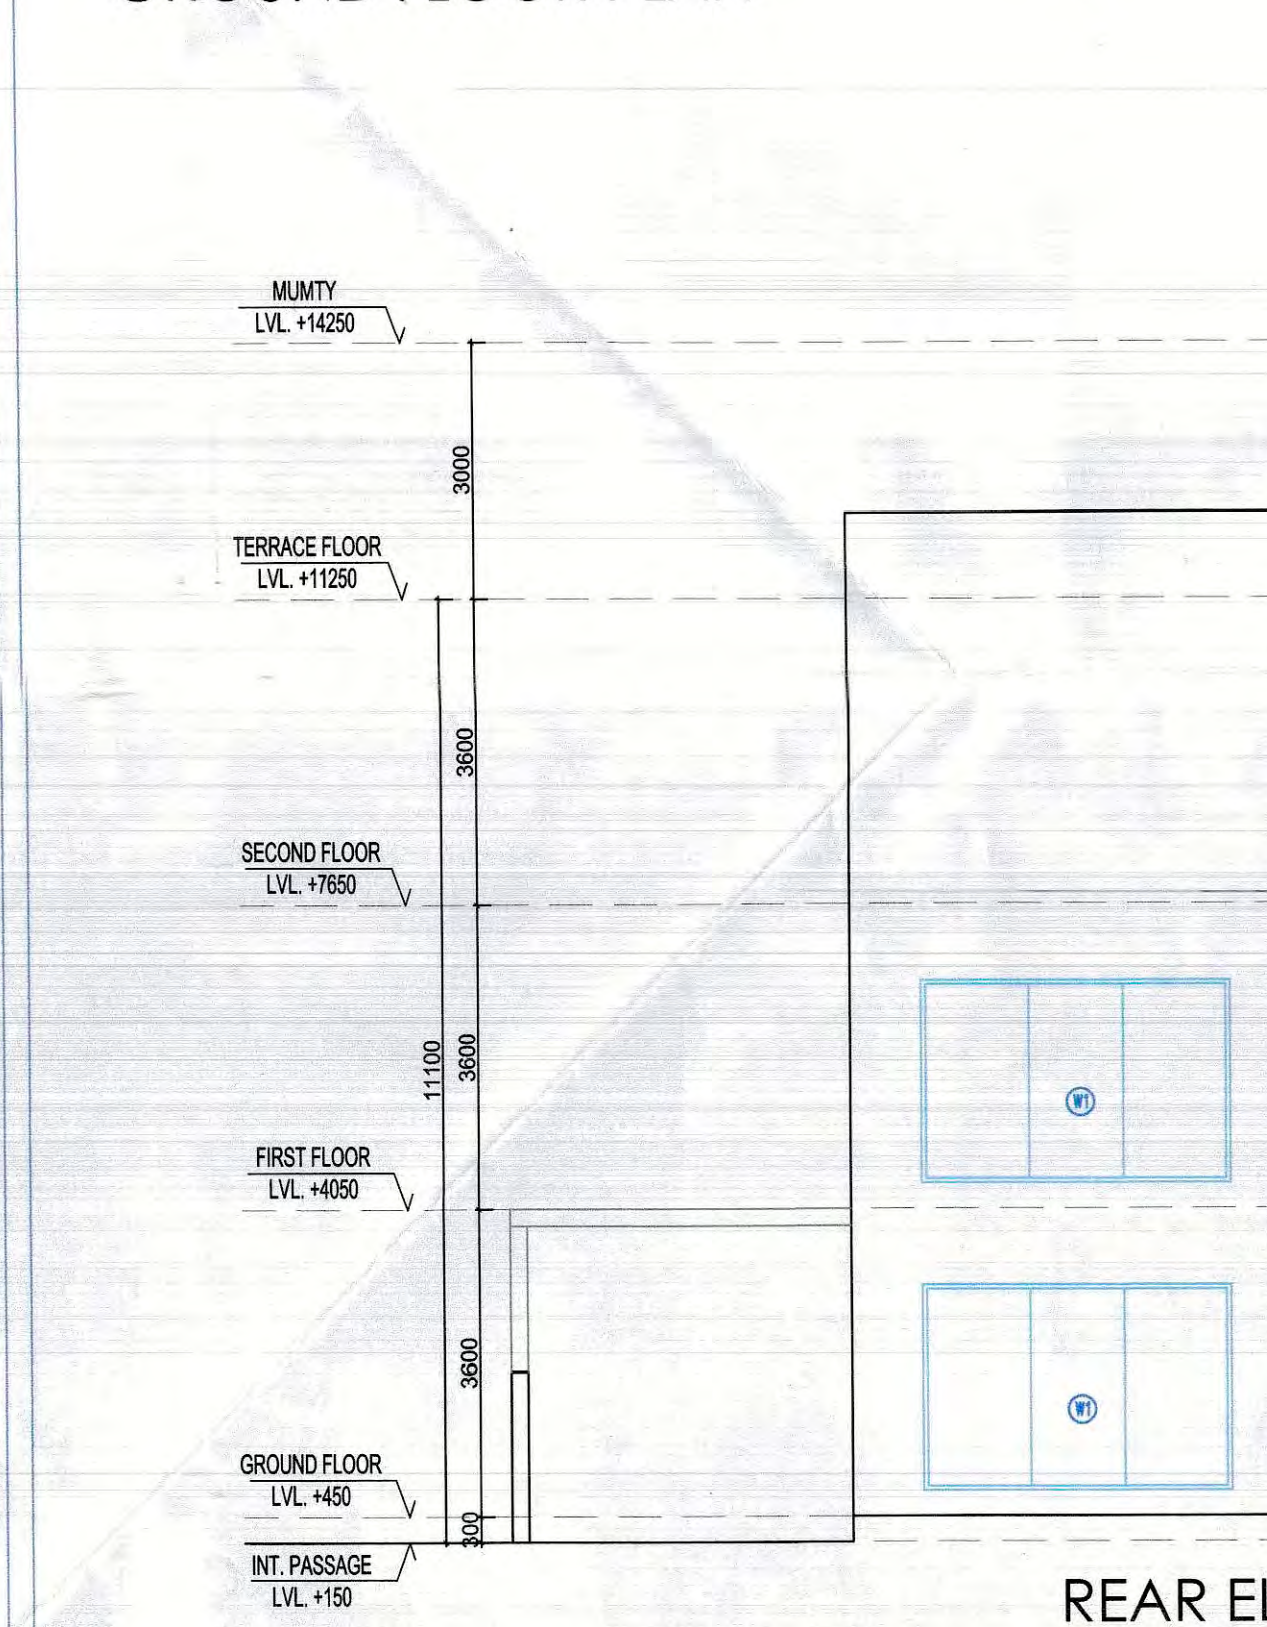


REAR ELEVATION

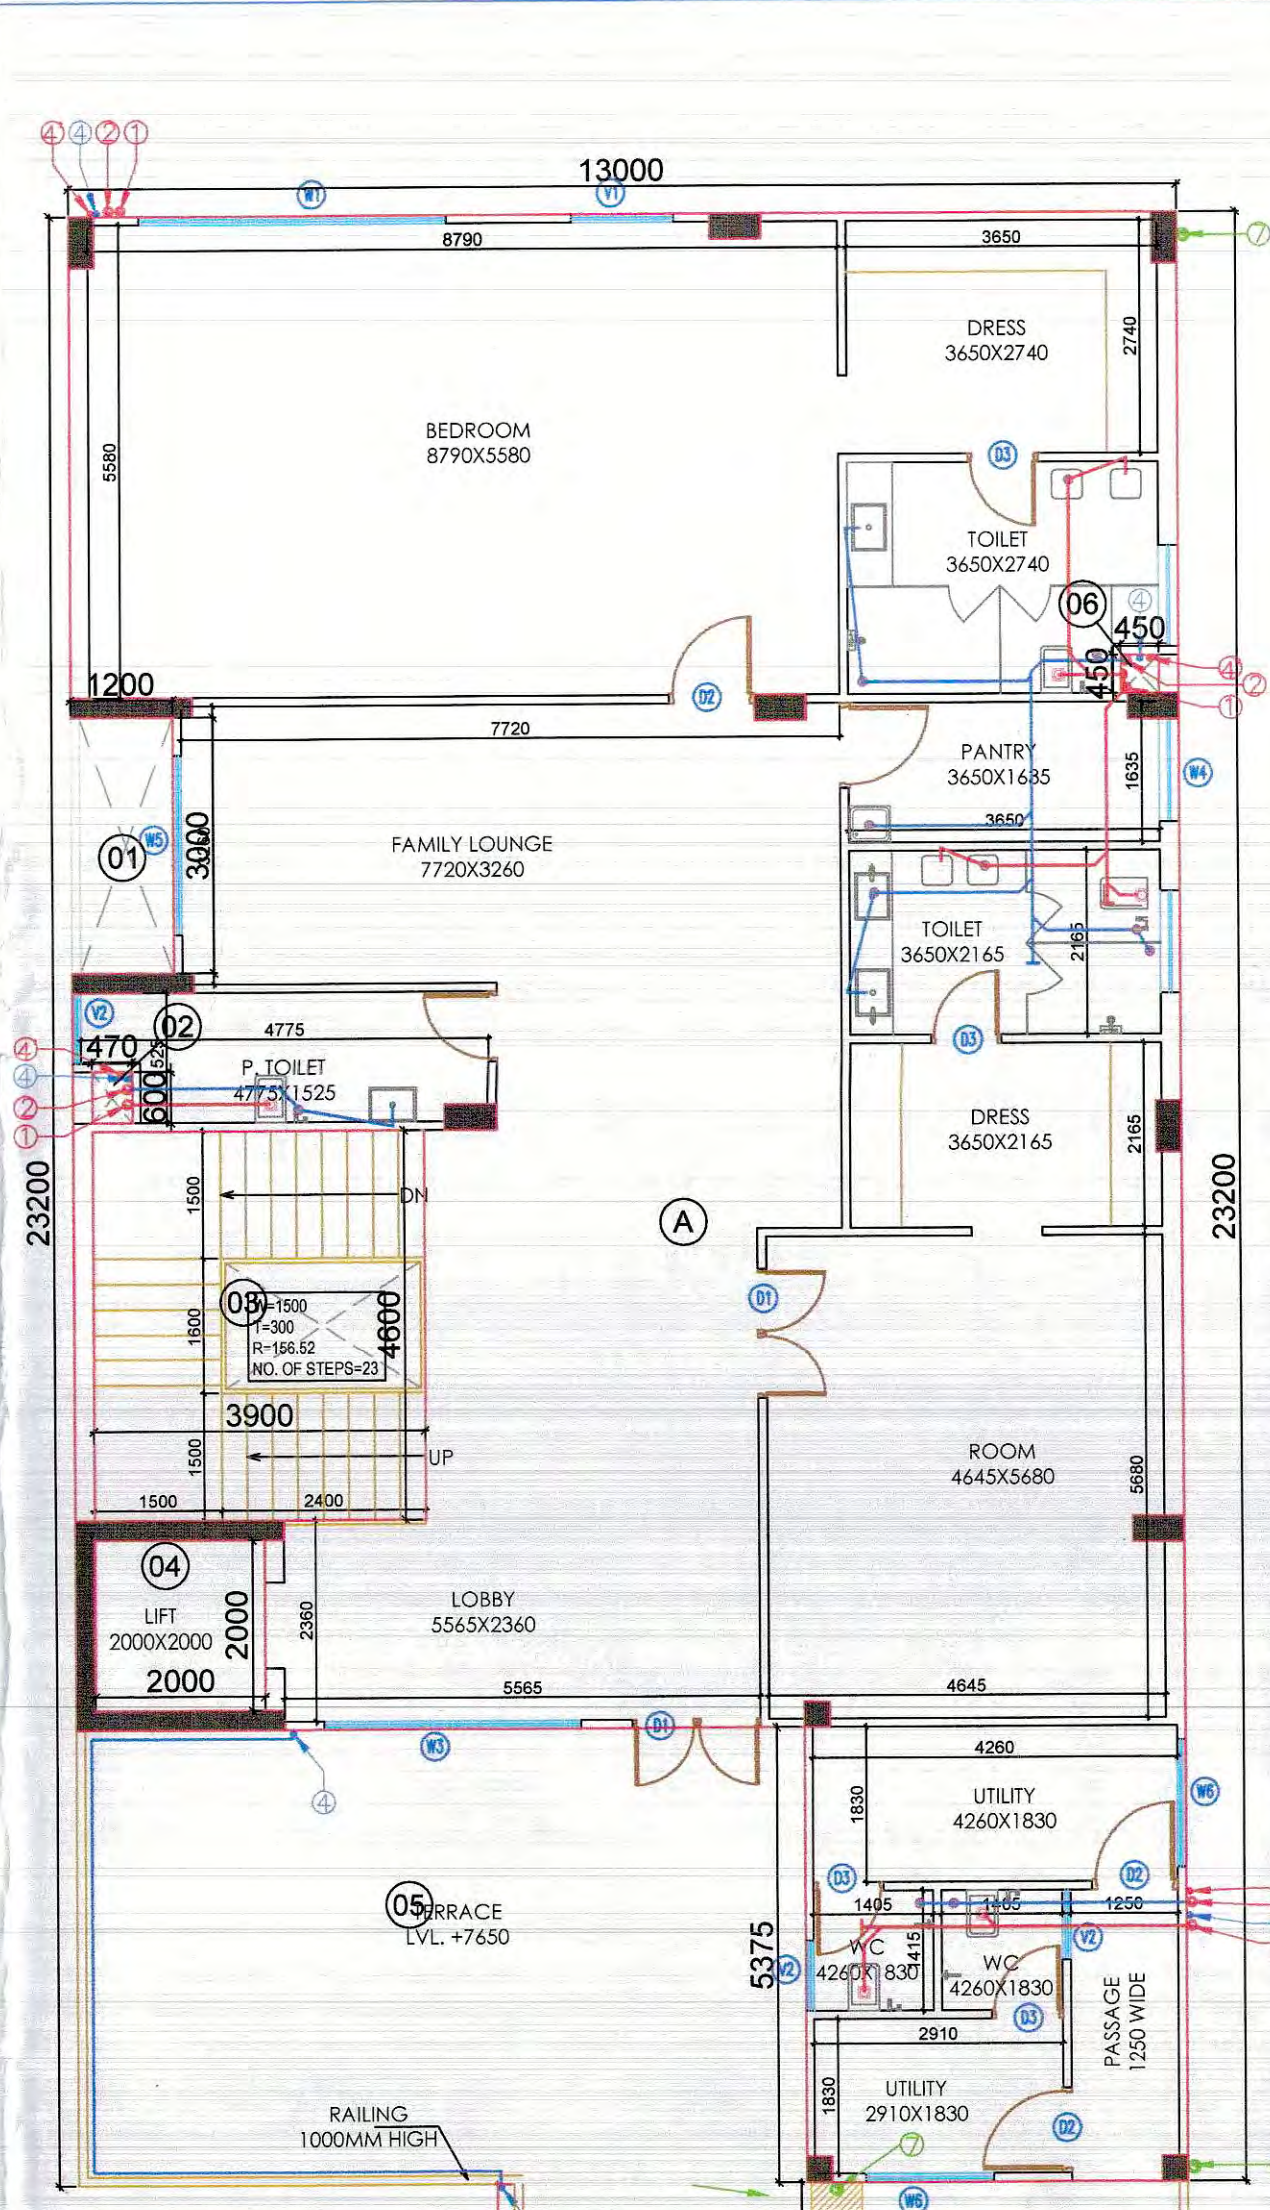


SECOND FLOOR PLAN

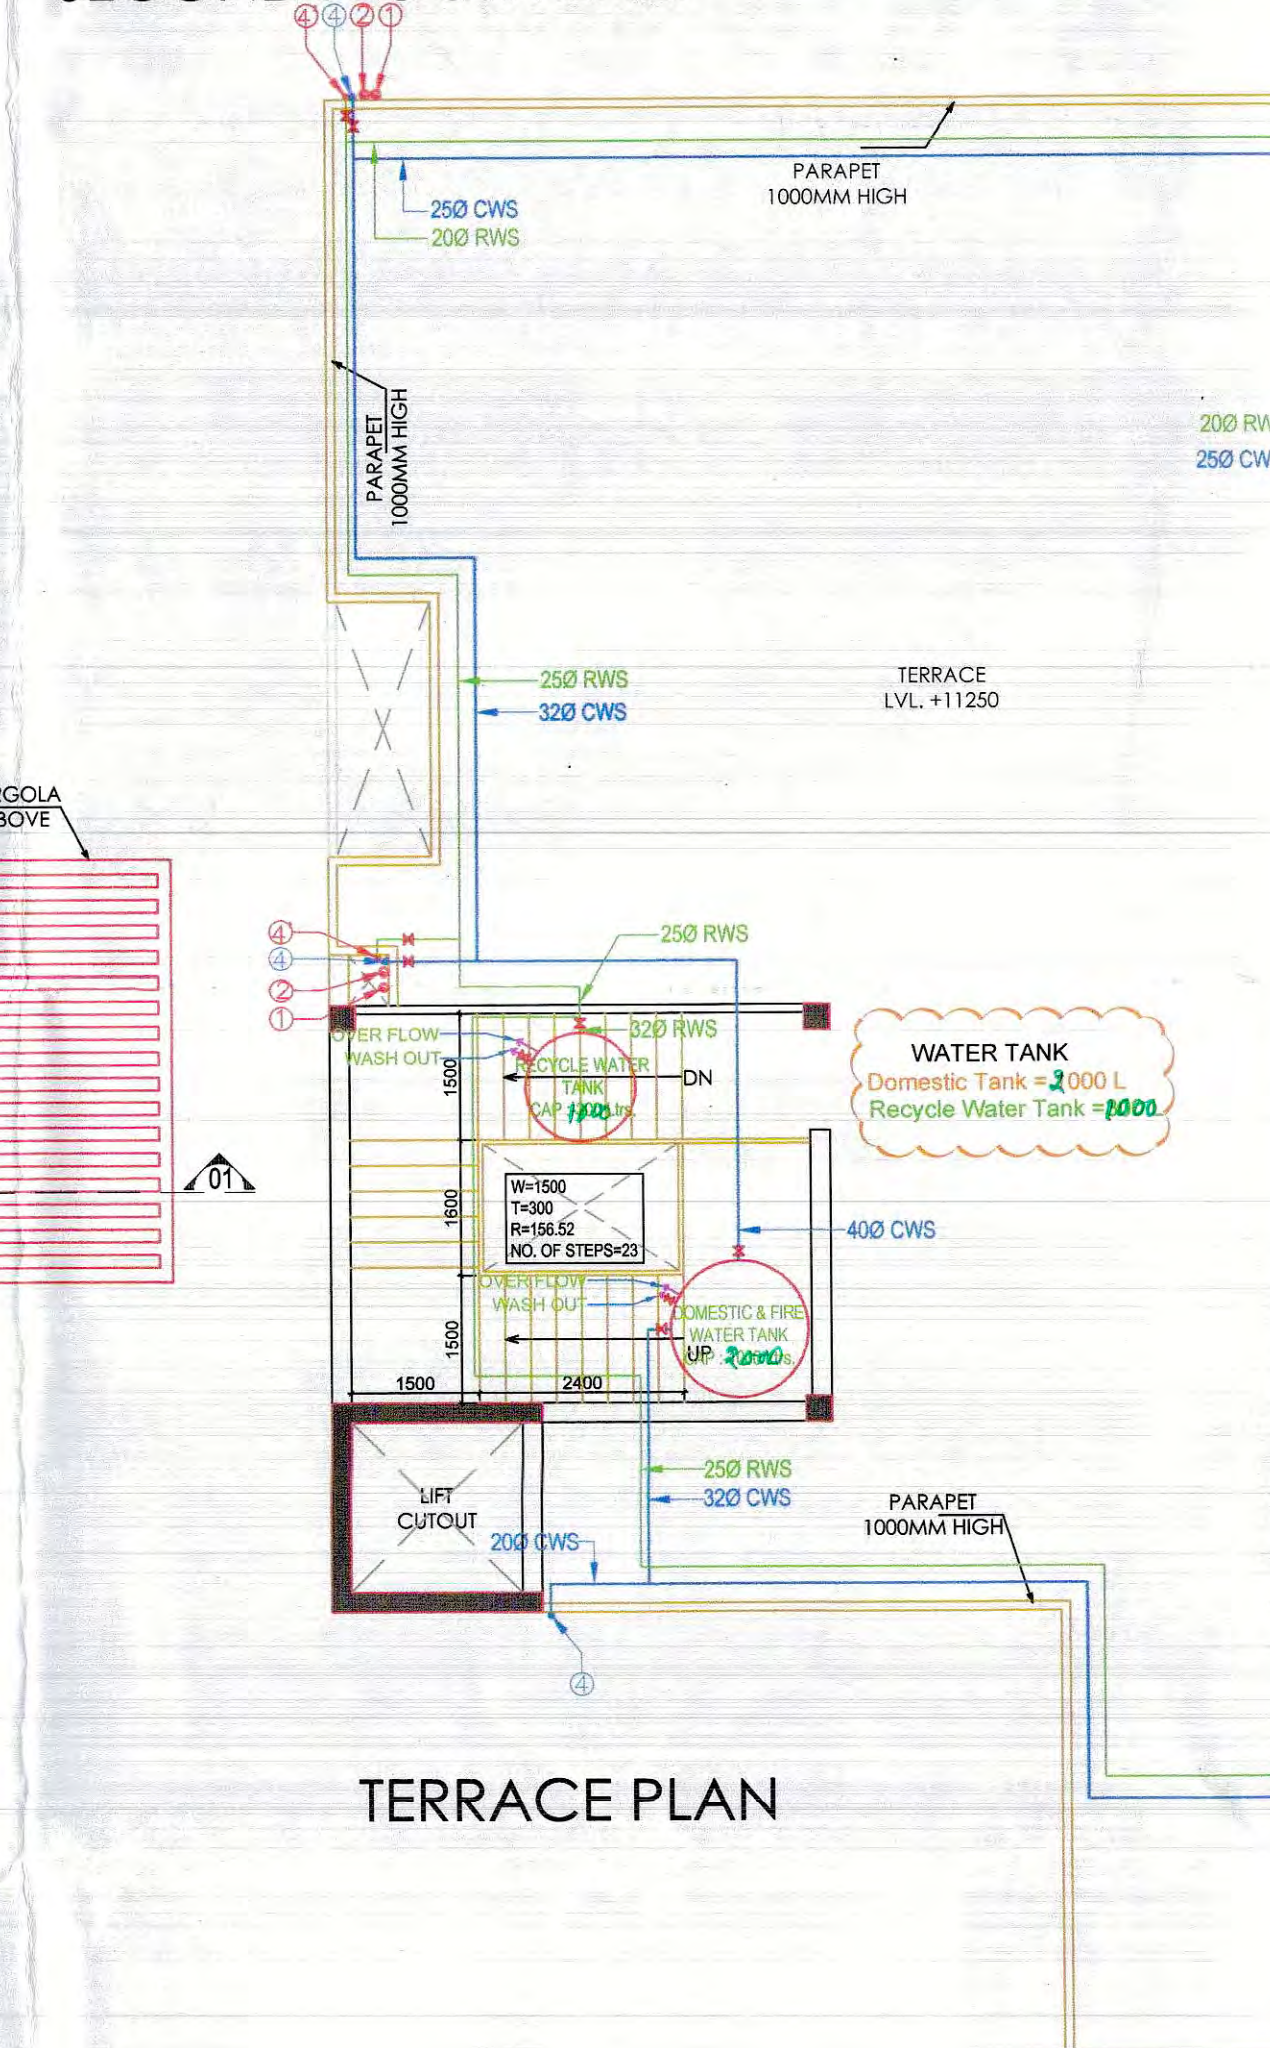


TERRACE PLAN

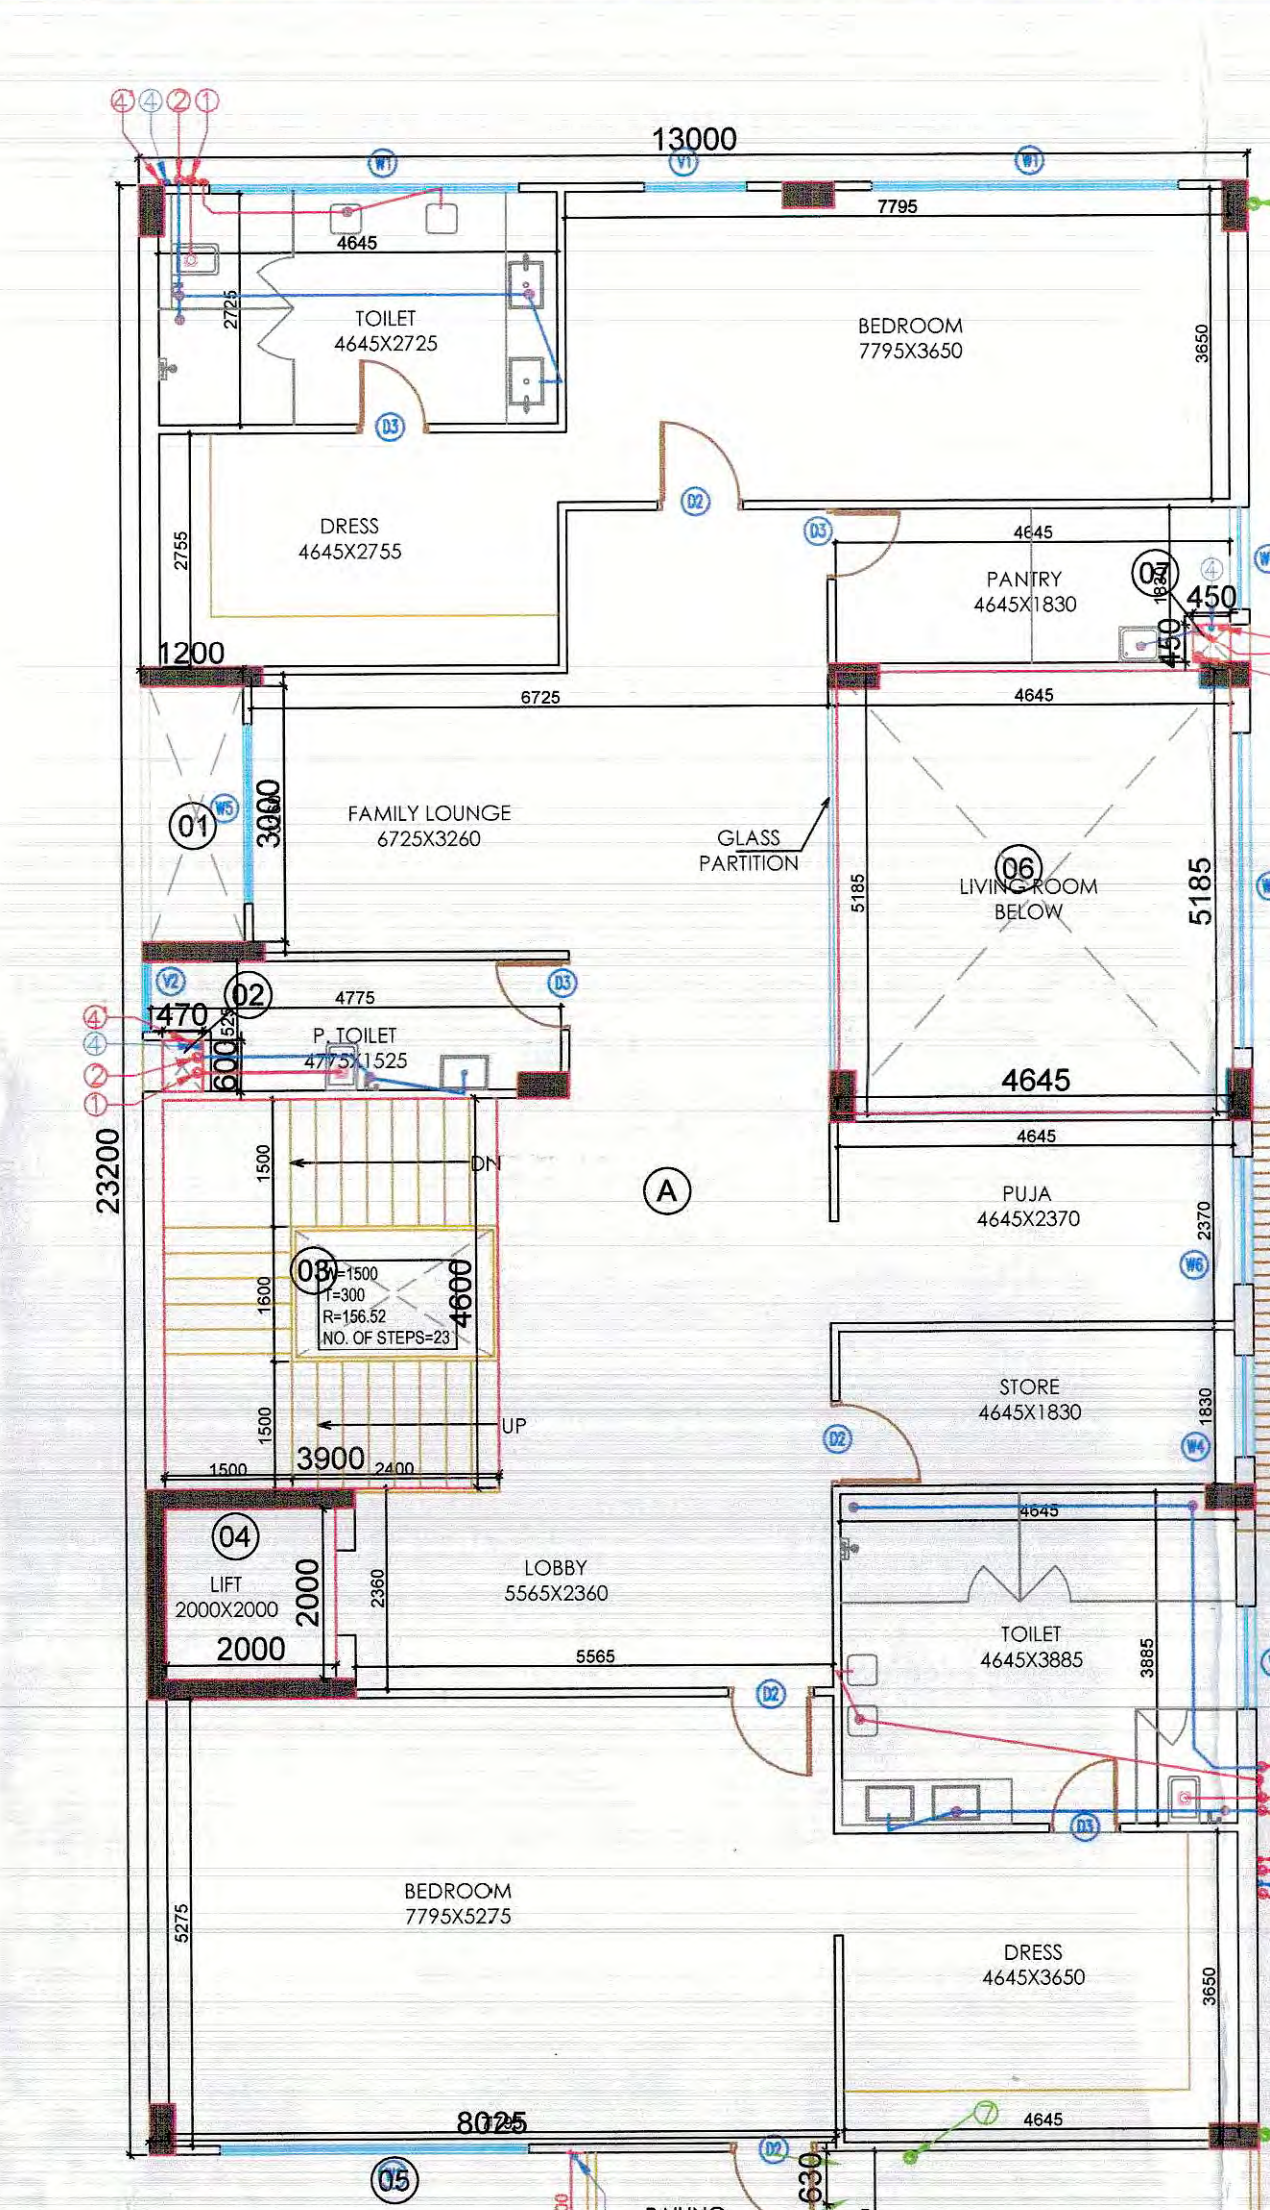


FIRST FLOOR PLAN

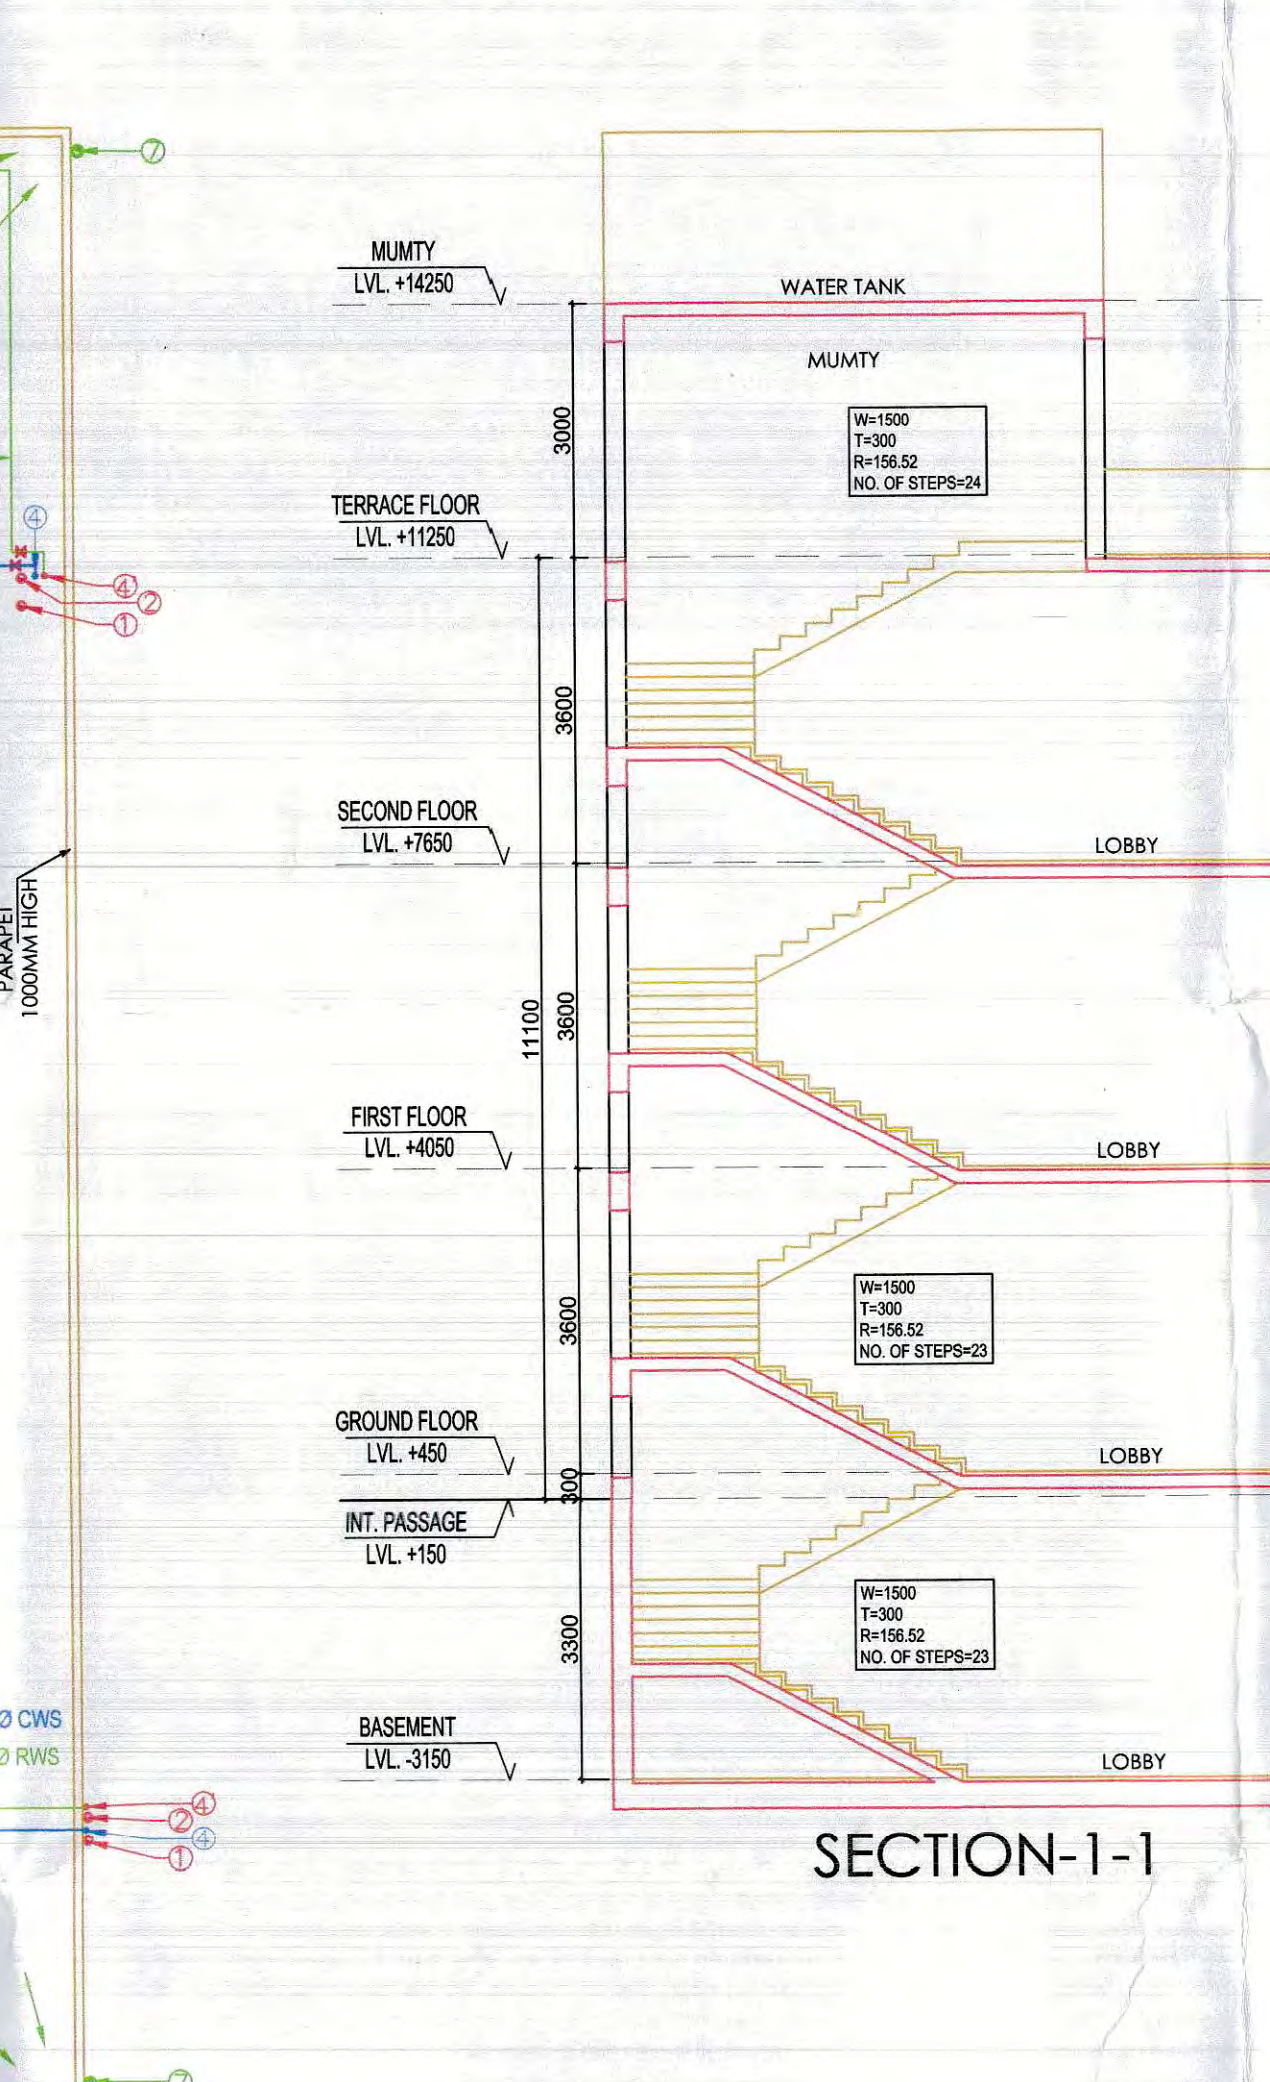

SECTION-1-1

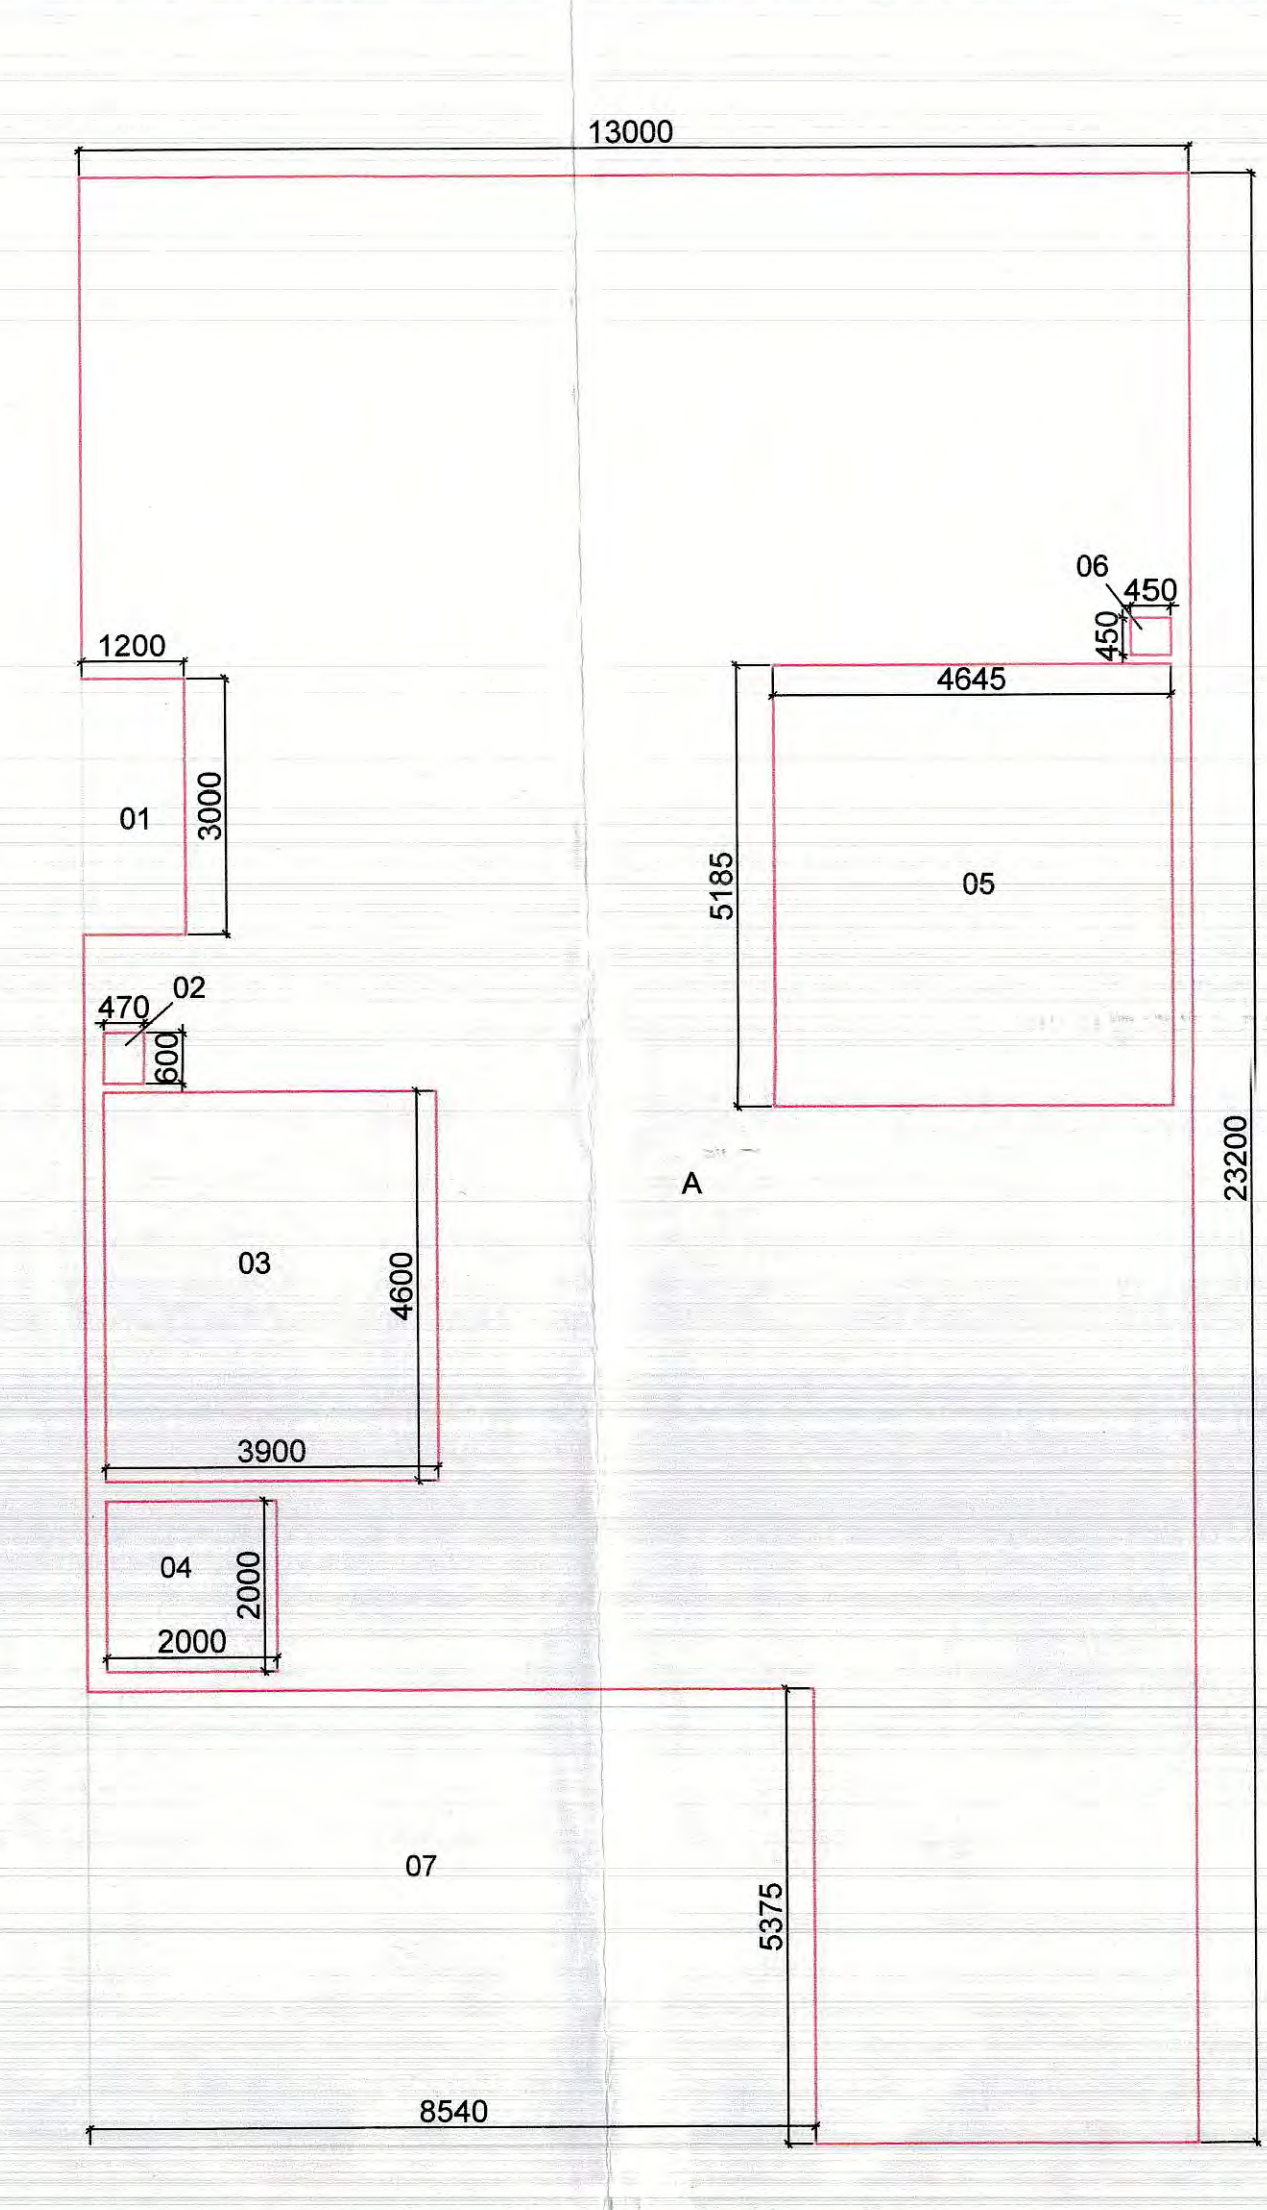

SECOND FLOOR AREA

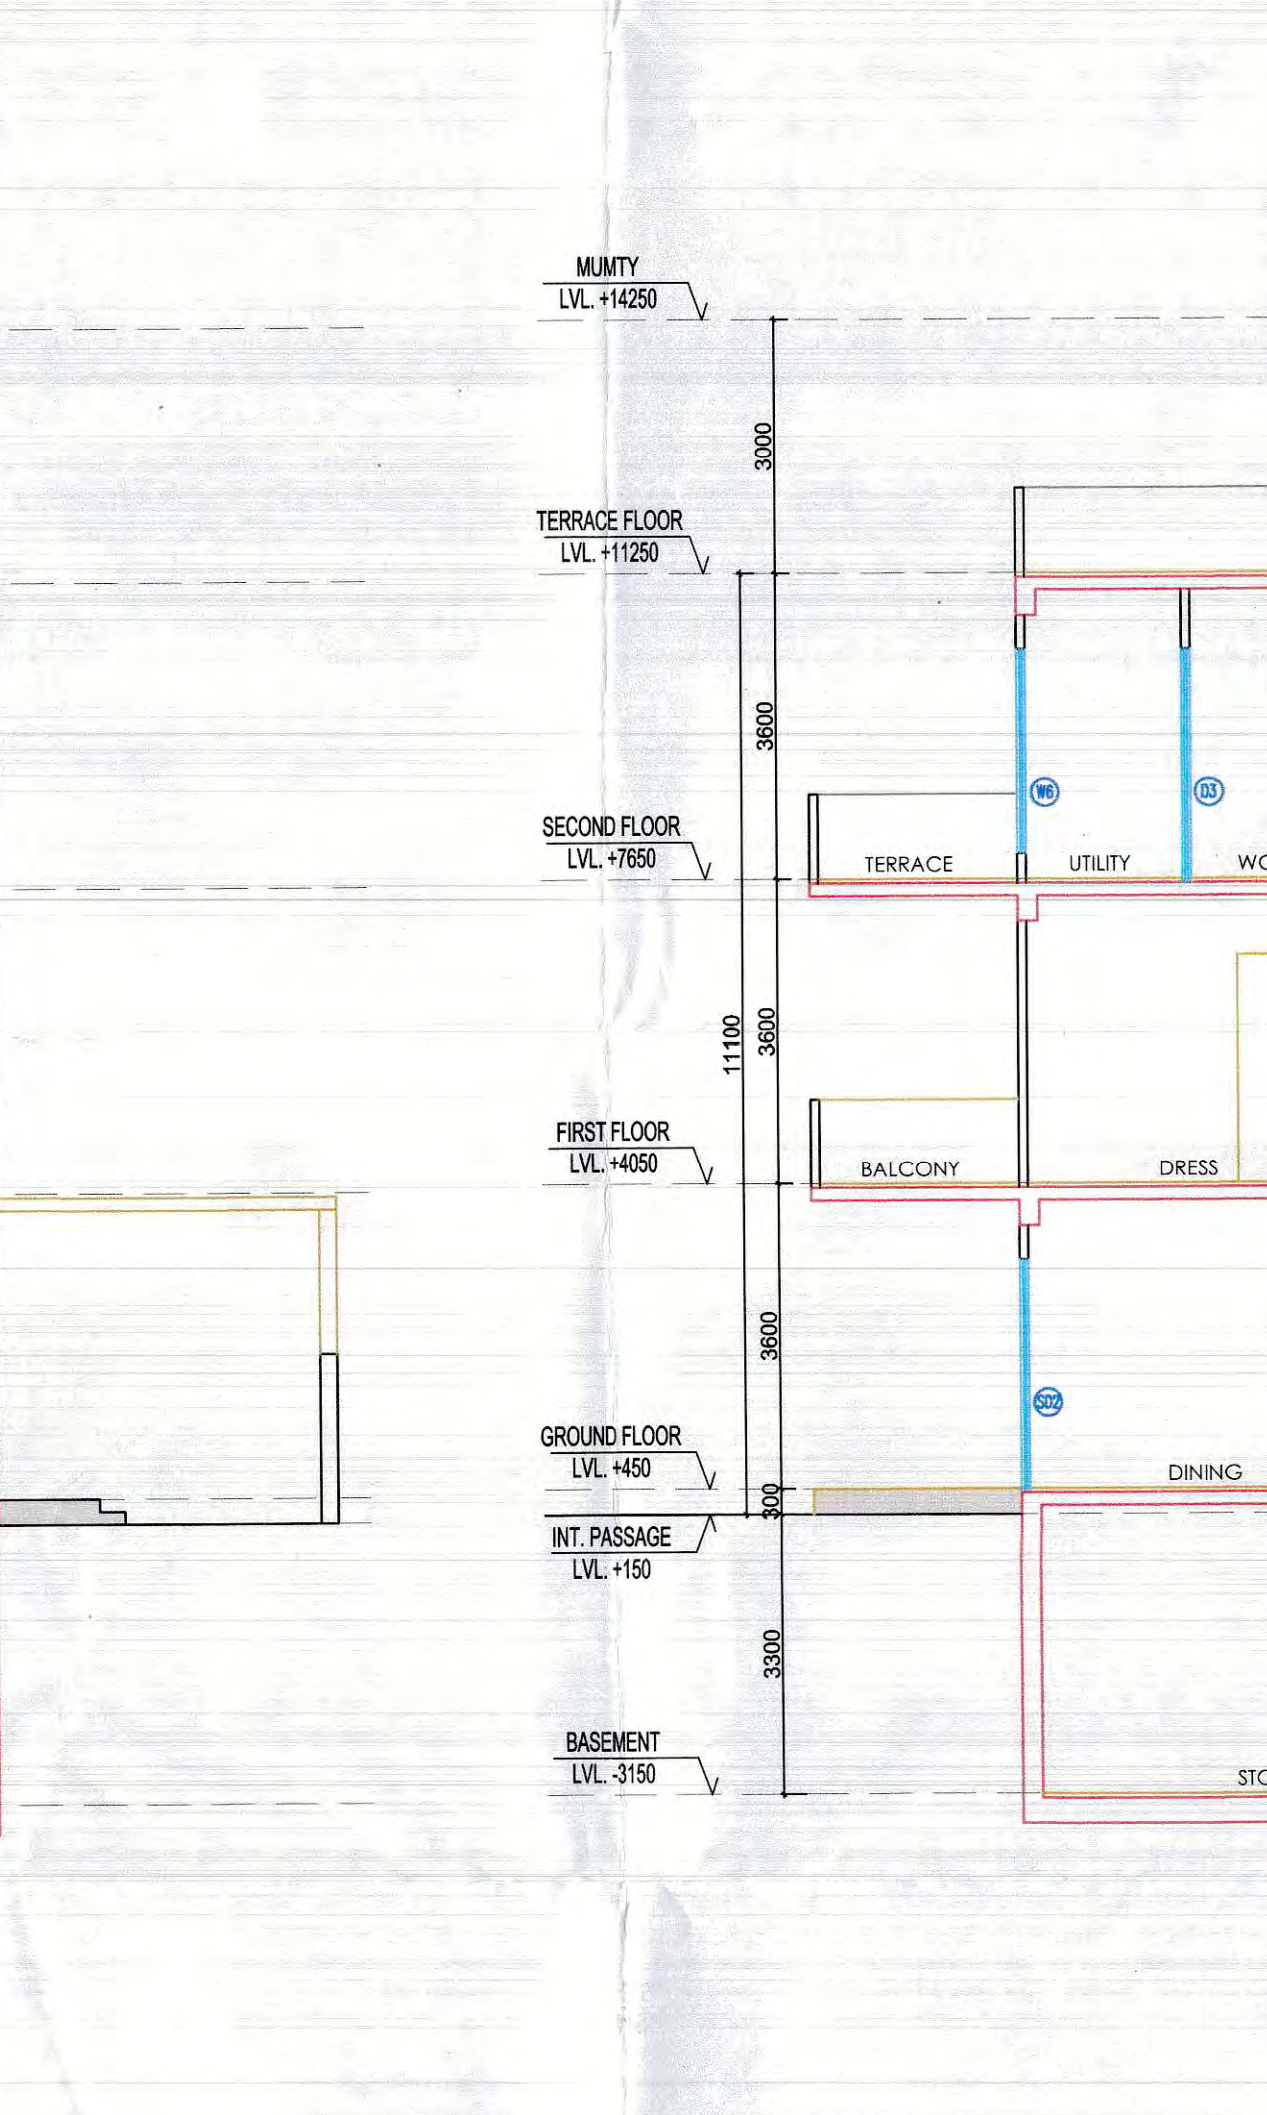

SECTION-2-2

MUMTY AREA

ADDITIONS :-

$A = 13.0 \times 23.20 = 301.60 \text{ SQM}$

DEDUCTIONS :-

- 1 = $1.20 \times 3.00 = 3.60$
- 2 = $0.47 \times 0.60 = 0.28$
- 3 = $3.90 \times 4.60 = 17.94$
- 4 = $2.0 \times 2.0 = 4.0$
- 5 = $4.645 \times 5.185 = 24.08$
- 6 = $0.45 \times 0.45 = 0.20$
- 7 = $8.54 \times 5.375 = 45.90$

COVERED AREA ON BASEMENT FLOOR = A = 301.60 SQM
COVERED AREA ON GROUND FLOOR = A - 1 = 301.60 - 3.60 = 298.0 SQM.

COVERED AREA ON 1ST FLOOR :-
= A - (1 TO 6) = 301.60 - (3.60 + 0.28 + 17.94 + 4.0 + 24.08 + 0.20) = 251.50 SQM.

COVERED AREA ON 2ND FLOOR :-
= A - (1 TO 4 + 6 + 7) = 301.60 - (3.60 + 0.28 + 17.94 + 4.0 + 24.08 + 0.20 + 45.90) = 229.68 SQM

MUMTY AREA = $5.86 \times 4.93 = 28.88 \text{ SQM}$.
ACHIEVED F.A.R. ON ALL FLOORS = 779.18 SQM

DOOR WINDOW OPENING SCHEDULE					
NO.	TYPE	SIZE	NO.	TYPE	SIZE
01	DOOR	2100 X 1000	01	DOOR	2100 X 1000
02	DOOR	2100 X 1000	02	DOOR	2100 X 1000
03	DOOR	2100 X 1000	03	DOOR	2100 X 1000
04	DOOR	2100 X 1000	04	DOOR	2100 X 1000
05	DOOR	2100 X 1000	05	DOOR	2100 X 1000
06	DOOR	2100 X 1000	06	DOOR	2100 X 1000
07	DOOR	2100 X 1000	07	DOOR	2100 X 1000
08	DOOR	2100 X 1000	08	DOOR	2100 X 1000
09	DOOR	2100 X 1000	09	DOOR	2100 X 1000
10	DOOR	2100 X 1000	10	DOOR	2100 X 1000

LEGEND	
SYMBOL	DESCRIPTION
1	DOOR
2	WINDOW
3	STAIR
4	TOILET
5	BATH
6	KITCHEN
7	DINING
8	LIVING
9	BEDROOM
10	STORAGE
11	CL. (CLOSET)
12	W.C. (WATER CLOSET)
13	W.B. (WATER BATH)
14	W.D. (WATER DRAIN)
15	W.E. (WATER ENTRY)
16	W.F. (WATER FLOW)
17	W.G. (WATER GATE)
18	W.H. (WATER HEAD)
19	W.I. (WATER INLET)
20	W.O. (WATER OUTLET)

CLIENT: **M/S MAPSKO BUILDERS PVT. LTD.**

ARCHITECT: **GIAN P. MATHUR AND ASSOCIATES (P) LTD.**
C-55, East of Kailash, New Delhi-110065
T: 46599599 / F: 46599512
E: info@gmindia.com / W: www.gmindia.com

PROJECT: **REVISED & PROPOSED BUILDING PLAN FOR RESIDENTIAL GROUP HOUSING COLONY MEASURING 16.388 ACRE (LICENSE NO. 38 OF 2012) IN SECTOR -78,79 GURGAON DEVELOPED BY M/S MAPSKO BUILDERS PVT. LTD.**

DRAWING TITLE: **FLOOR PLANS, SECTIONS & ELEVATIONS (VILLA-02)**

D.N.-MV-EX-AR-08

SCALE: 1:100

DATE: 01-03-22

DRAWN BY: ALI

CHECK BY: NAMITA

ARCHITECT'S SIGN: **GIAN P. MATHUR**
B. Archt., M.C.A., I.I.T.
CA No. 80/576

OWNER'S SIGN: **Rajiv Mathur**
Director