

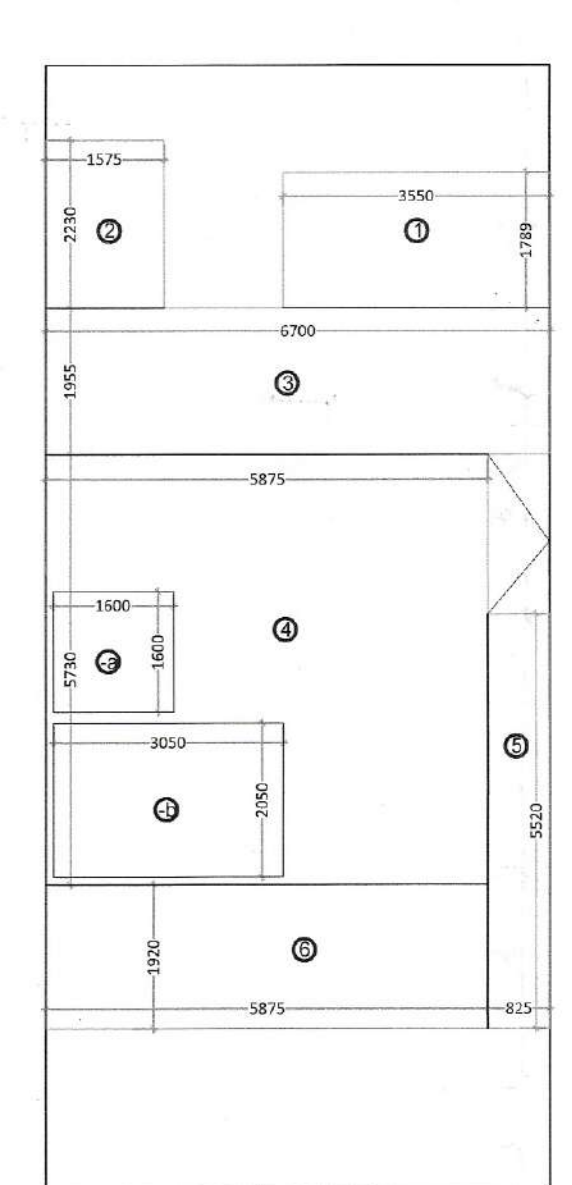
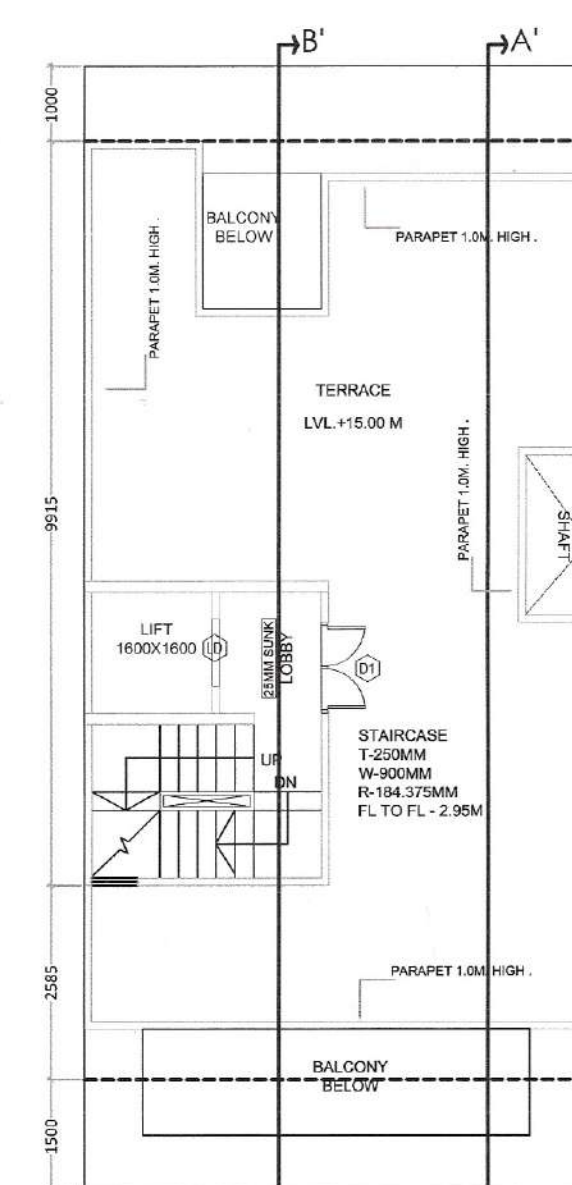
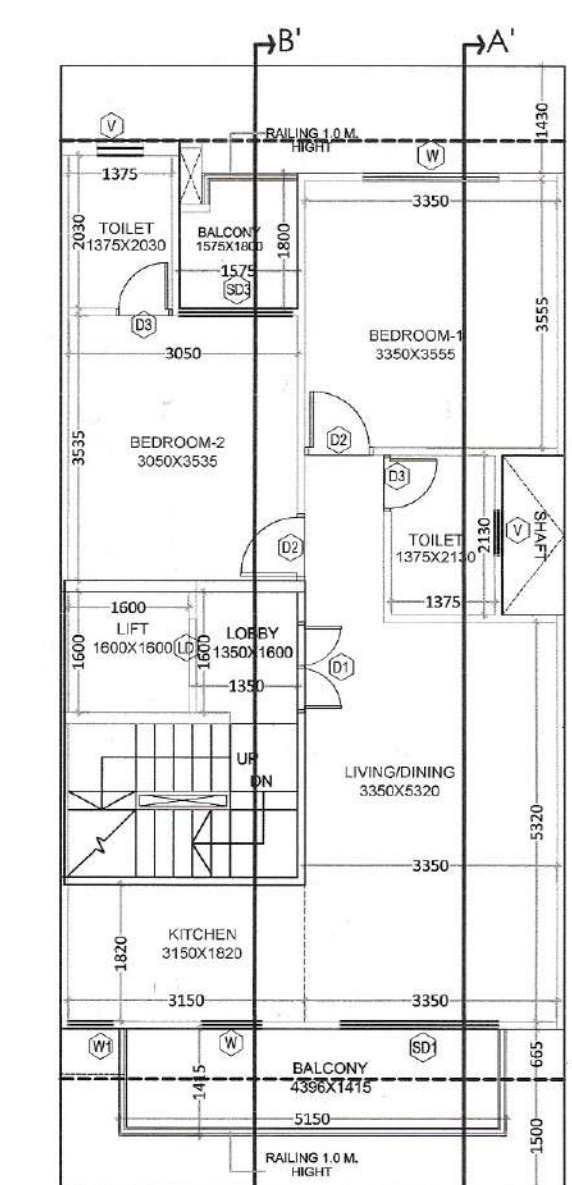
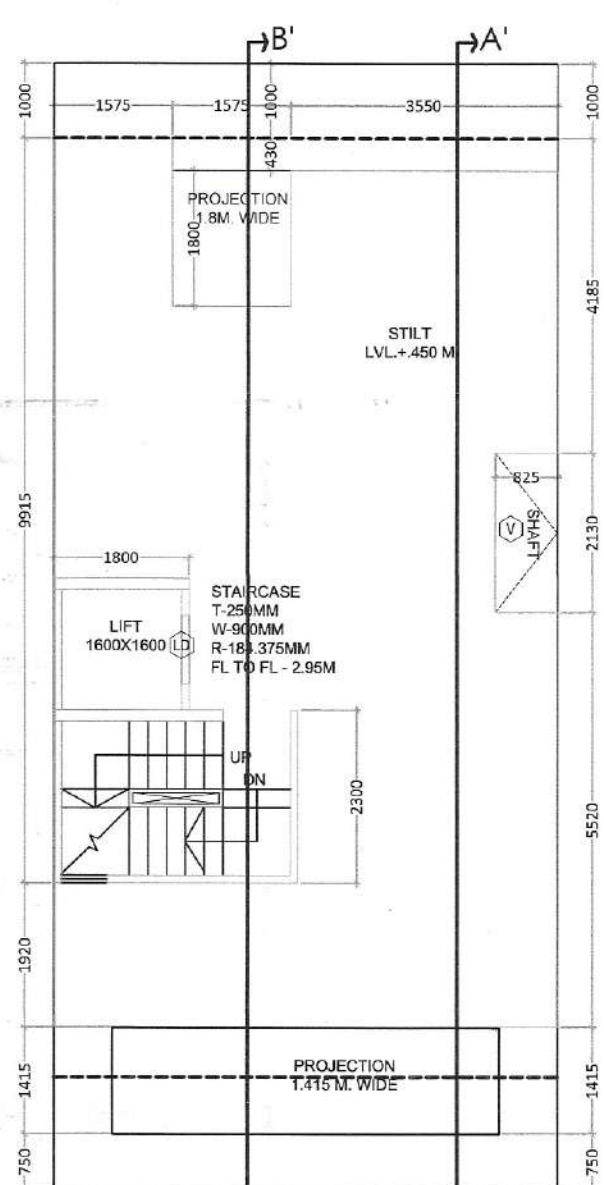
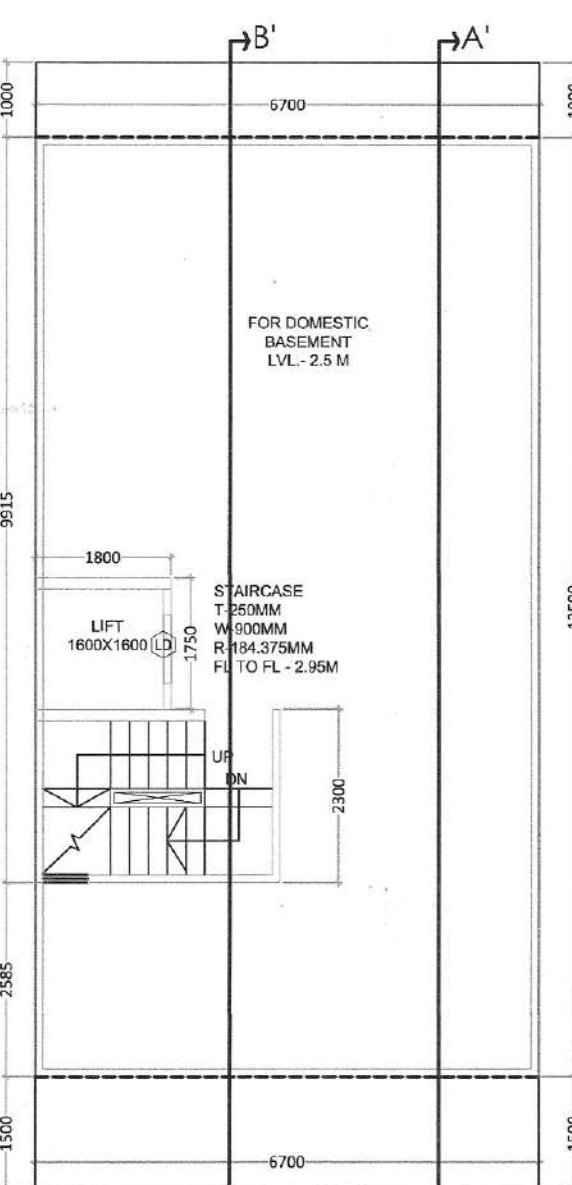


FOUND AS PER SELF CERTIFICATION POLICY
 Plot No. 23/25/30/32/34/36/39/41/43/45/47/49/
 51/53/55/57/59/61/63/65/67 TYPE-C FOR PLOTTED
 COLONY UNDER COYAB SECTOR-37D, (L.C. NO.08 OF 2021
 DATED:16.03.2021) IN GURUPURAM DEVELOPED BY SIGNATURE
 GLOBAL DEVELOPERS PVT. LTD
 ARCHITECTS DRG NO. - SIG/TYPE-C
 PROJECT: REVISED BUILDING PLAN OF PLOT
 NO-4,6,8,10,23,25,30,32,34,36,39,41,43,45,47,49,
 51,53,55,57,59,61,63,65,67 TYPE-C FOR PLOTTED
 COLONY UNDER COYAB SECTOR-37D, (L.C. NO.08 OF 2021
 DATED:16.03.2021) IN GURUPURAM DEVELOPED BY SIGNATURE
 GLOBAL DEVELOPERS PVT. LTD
 ARCHITECTS DRG NO. - SIG/TYPE-C

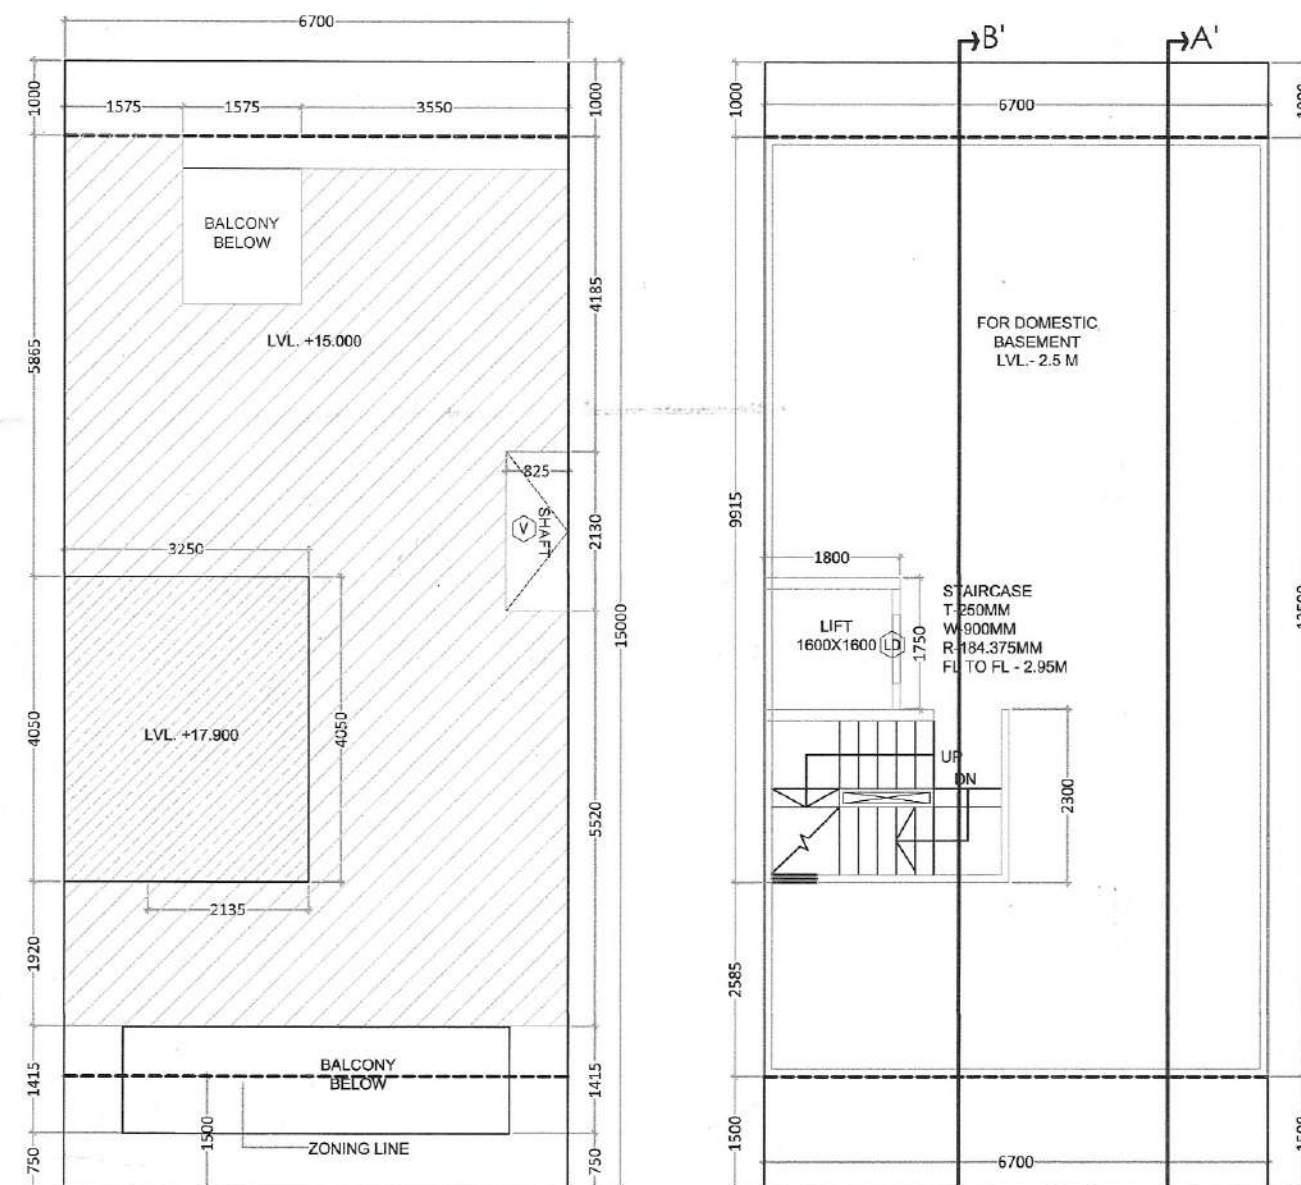

AREA OF BASEMENT

ITEM	L	X	B	X	FACTOR	X	NO	=	SQ.MT
1	8.700	x	12.500	x	1.0	x	1	=	83.750
TOTAL									= 83.750

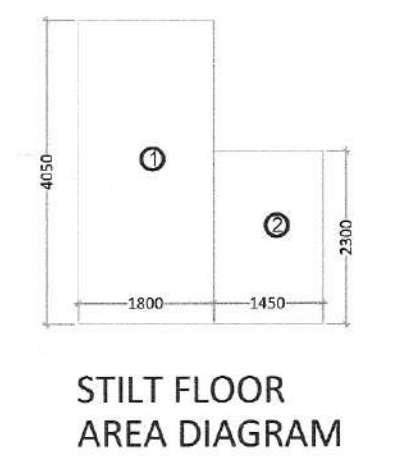

OPENING SCHEDULE

ITEM	TYPE	SIZE (W) x (H)	NO.	AREA (SQ.M)
1	D	1.200 x 2.100	2	5.040
2	D	1.800 x 2.100	2	7.560
3	D	1.200 x 2.100	2	5.040
4	D	2.400 x 2.400	2	11.520
5	D	1.800 x 2.400	2	8.640
6	D	1.800 x 2.400	2	8.640
7	D	2.400 x 2.400	2	11.520
8	D	1.800 x 2.400	2	8.640
9	D	1.800 x 2.400	2	8.640
AREA CALCULATIONS

ITEM	L	X	B	X	FACTOR	X	NO	=	SQ.MT
1	1.800	x	4.050	x	1.0	x	1	=	7.290
2	1.450	x	2.300	x	1.0	x	1	=	3.325
TOTAL									= 10.615

AREA OF TYPICAL FLOOR

ITEM	L	X	B	X	FACTOR	X	NO	=	SQ.MT
1	1.800	x	1.200	x	1.0	x	1	=	2.160
2	1.575	x	2.250	x	1.0	x	1	=	3.517
3	6.700	x	1.955	x	1.0	x	1	=	13.096
4	5.875	x	6.700	x	1.0	x	1	=	39.364
5	0.825	x	6.520	x	1.0	x	1	=	5.381
6	5.875	x	1.820	x	1.0	x	1	=	10.683
TOTAL									= 72.459

DEDUCTIONS

ITEM	L	X	B	X	FACTOR	X	NO	=	SQ.MT
a	1.800	x	1.800	x	1.0	x	1	=	3.240
b	3.950	x	2.050	x	1.0	x	1	=	8.093
c	1.600	x	1.000	x	1.0	x	1	=	1.600
TOTAL									= 12.933

AREA OF STAIRCASE + LIFT

ITEM	L	X	B	X	FACTOR	X	NO	=	SQ.MT
ST	3.050	x	2.050	x	1.0	x	1	=	6.253
LIFT	1.600	x	1.000	x	1.0	x	1	=	1.600
TOTAL									= 7.853

GROUND COVERAGE

ITEM	L	X	B	X	FACTOR	X	NO	=	SQ.MT
1	3.250	x	4.050	x	1.0	x	1	=	13.163
TOTAL									= 13.163

AREA OF STILT FLOOR FOR PARKING

ITEM	L	X	B	X	FACTOR	X	NO	=	SQ.MT
1	3.250	x	4.050	x	1.0	x	1	=	13.163
TOTAL									= 13.163

AREA OF MUMTY & MACHINE ROOM

ITEM	L	X	B	X	FACTOR	X	NO	=	SQ.MT
1	3.250	x	4.050	x	1.0	x	1	=	13.163
TOTAL									= 13.163

AREA OF TYPICAL FLOOR + STAIRCASE + LIFT

ITEM	L	X	B	X	FACTOR	X	NO	=	SQ.MT
1	3.250	x	4.050	x	1.0	x	1	=	13.163
TOTAL									= 13.163

AREA OF STAIRCASE + LIFT

ITEM	L	X	B	X	FACTOR	X	NO	=	SQ.MT
1	3.250	x	4.050	x	1.0	x	1	=	13.163
TOTAL									= 13.163

AREA OF STAIRCASE + LIFT

ITEM	L	X	B	X	FACTOR	X	NO	=	SQ.MT
1	3.250	x	4.050	x	1.0	x	1	=	13.163</

FOUND AS PER BEST AVAILABLE COPY
 Plot No. Quantum Global Developments
 ATP. Rm. No. 115-07-1/2-2-1


PA. Mani
 SD. Mani
 JD. Mani
 AD. Mani

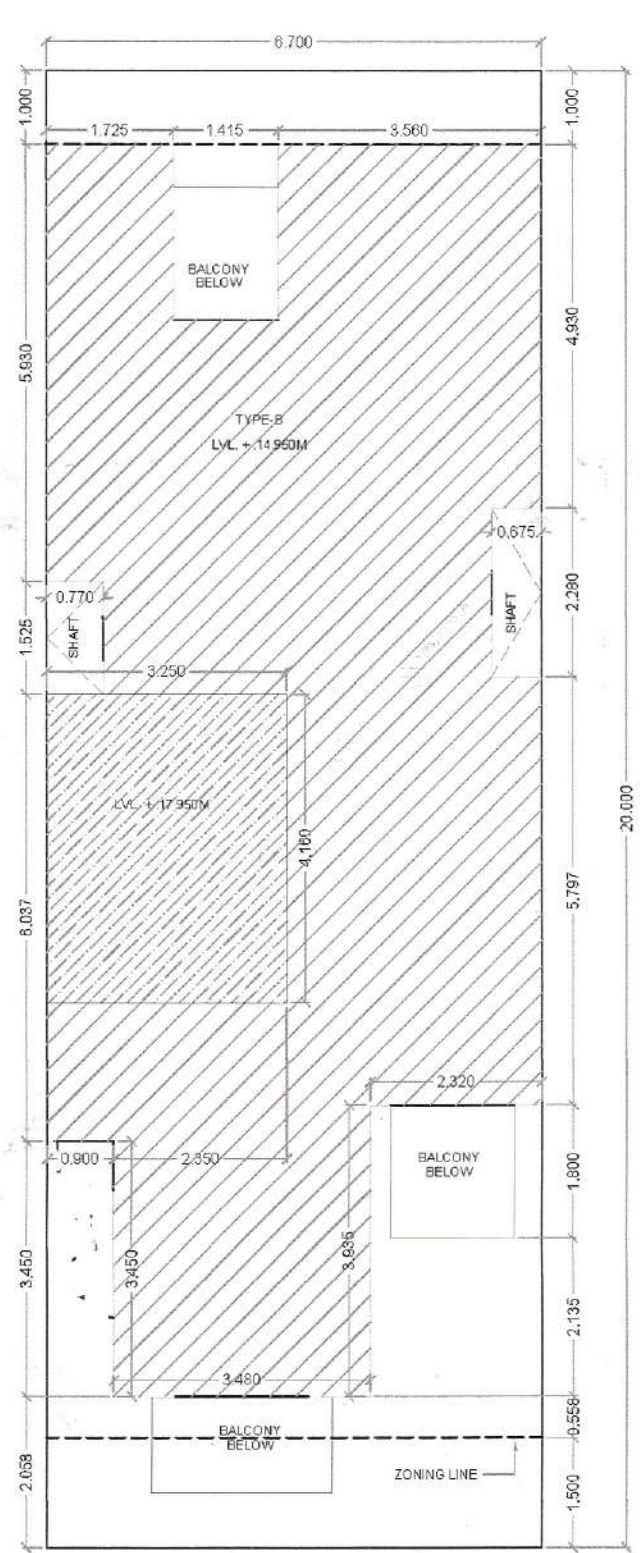


SITE PLAN
 ROAD 9 MT WIDE
 LVL ± 0.0 MT

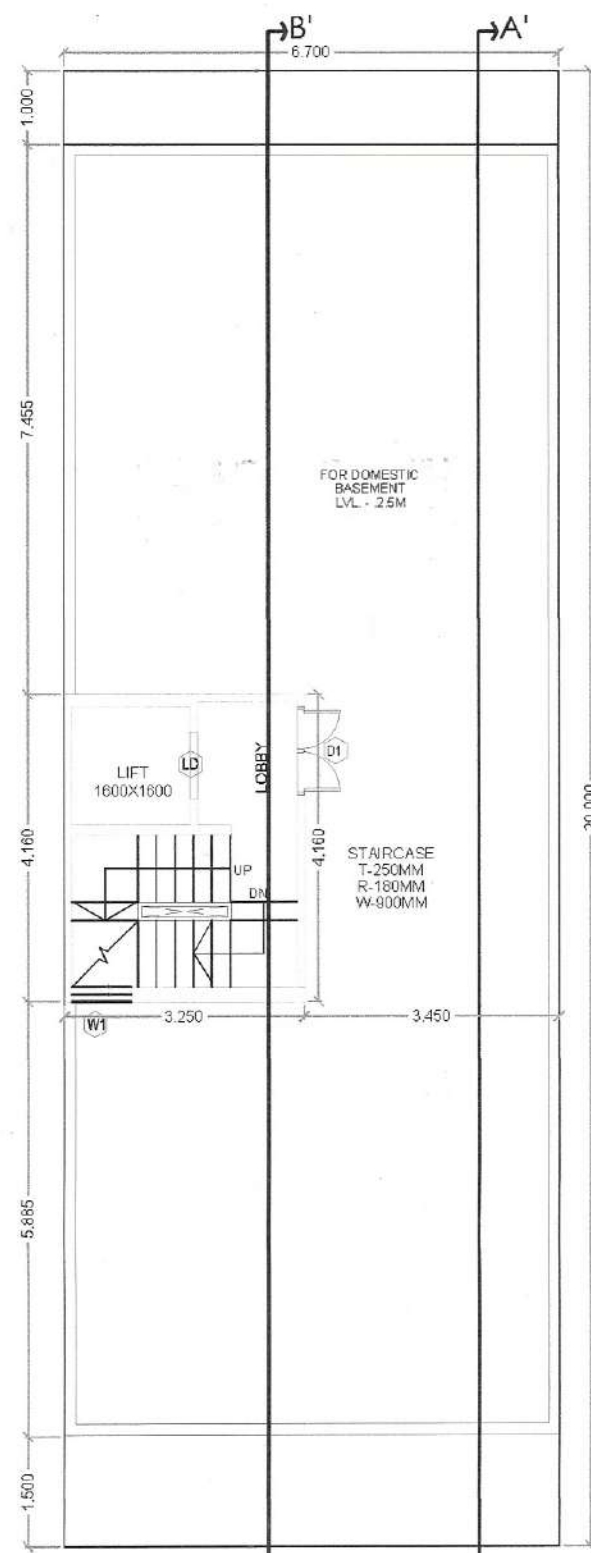


BASEMENT FLOOR PLAN

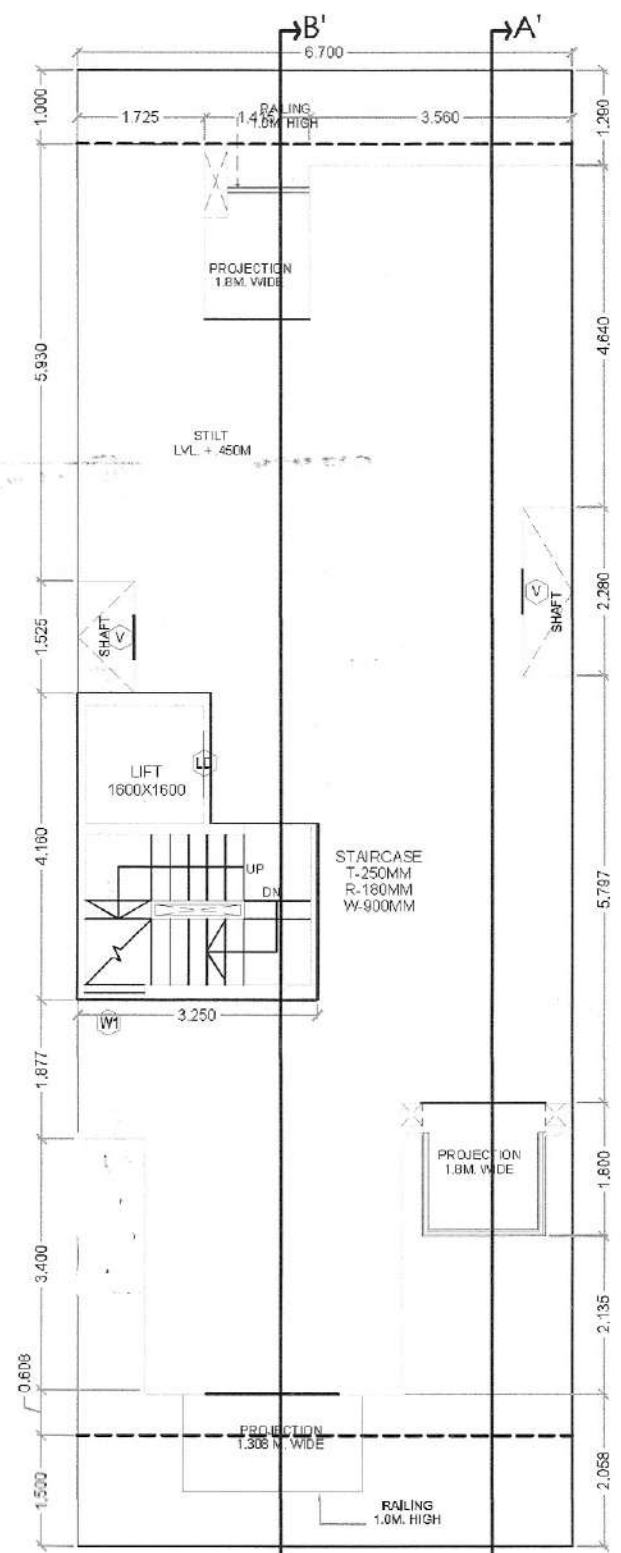


STILT FLOOR PLAN

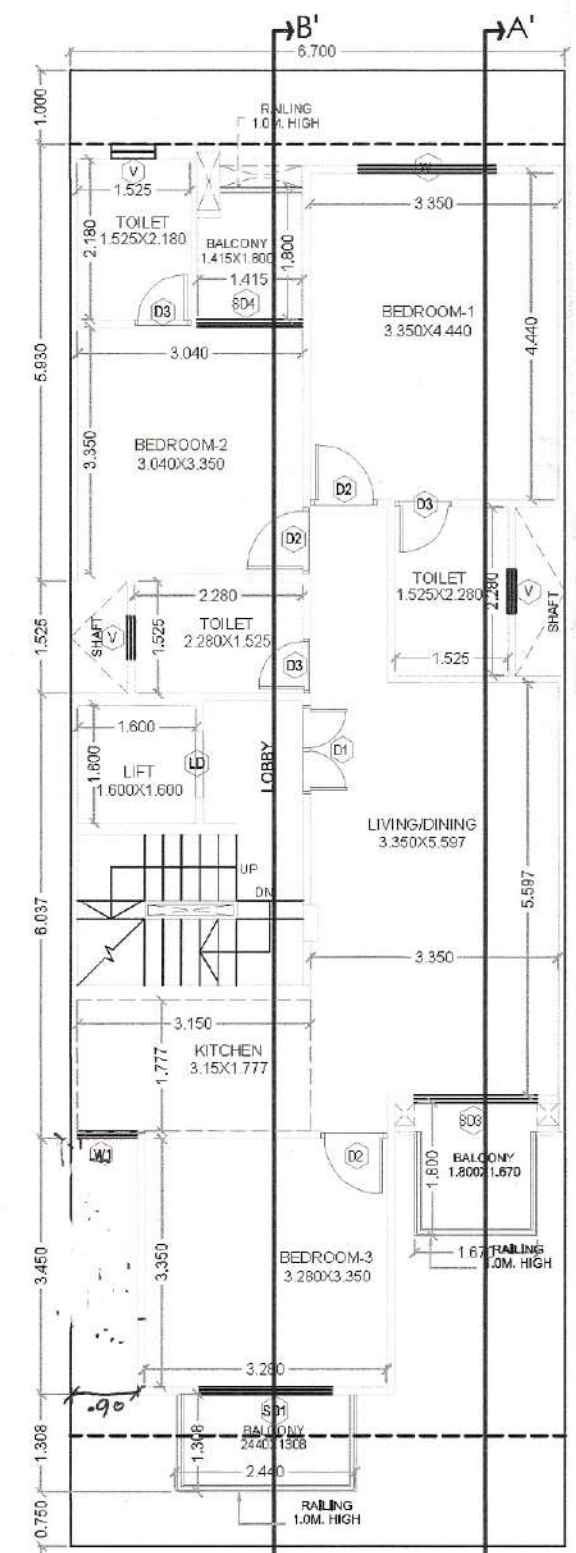

1ST TO 4TH FLOOR PLAN

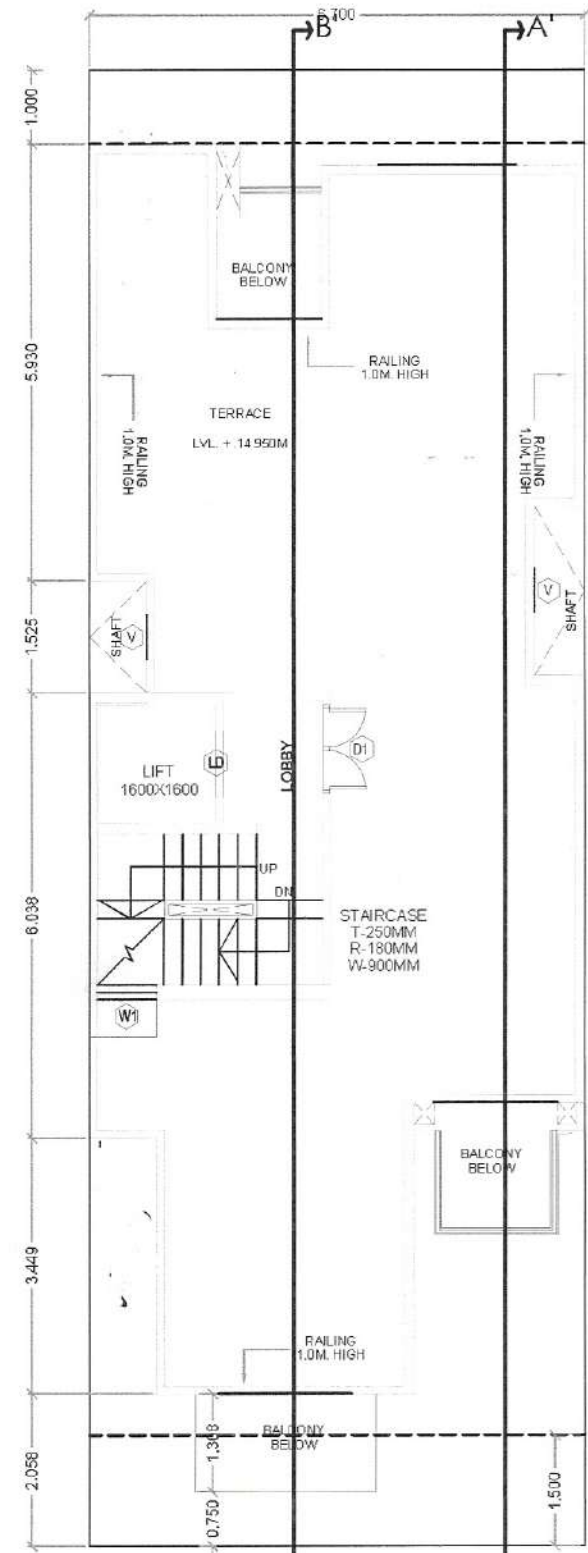

TERRACE FLOOR PLAN

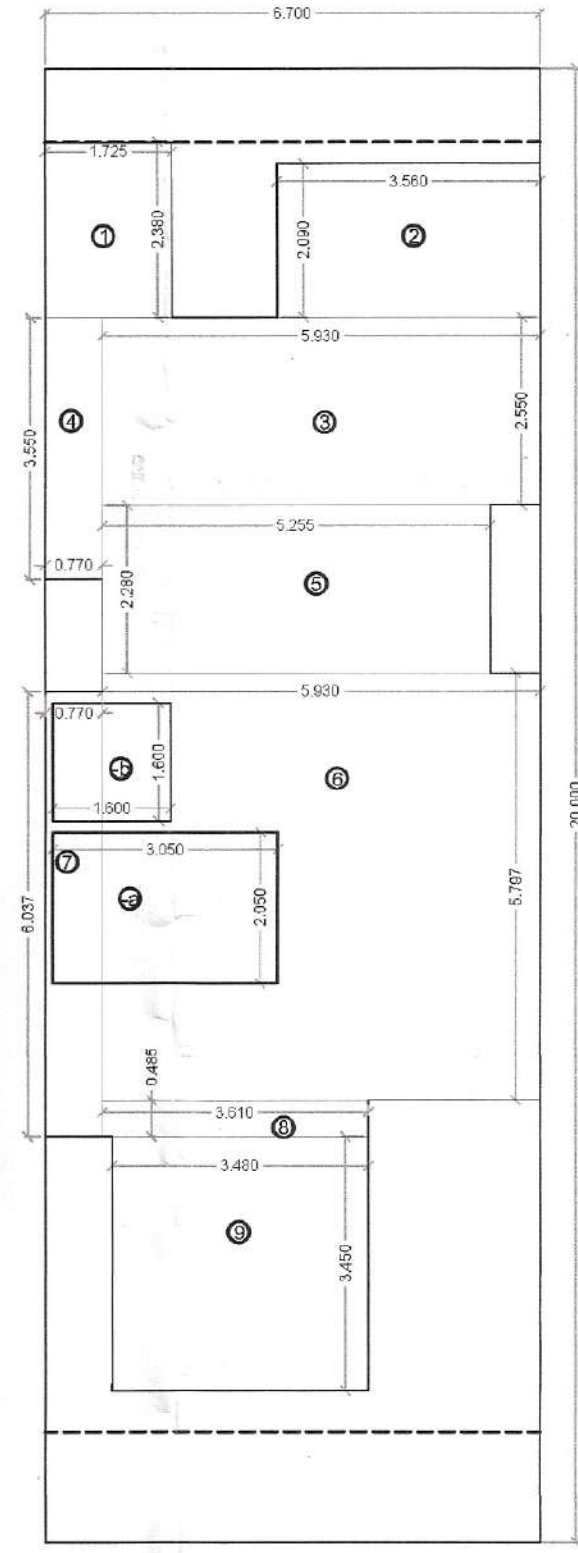

AREA DIAGRAM
 1ST TO 4TH FLOOR

OPENING SCHEDULE

ITEM	L	X	B	X	NO	SG MT
1	1.725	X	2.300	X	1	4.136
2	3.560	X	2.000	X	1	7.120
3	6.830	X	2.500	X	1	17.125
4	0.770	X	3.550	X	1	2.734
5	6.296	X	2.200	X	1	13.851
6	5.930	X	5.797	X	1	34.376
7	0.770	X	6.037	X	1	4.648
8	0.485	X	3.810	X	1	1.851
9	3.480	X	3.450	X	1	12.006
TOTAL						94.164

STILT AREA DIAGRAM



TERRACE FLOOR

AREA CALCULATIONS

TOTAL PLOT AREA	=	6.700	X	20.000	=	134.000
PERMISSIBLE FAR @ 2.0	=				=	268.000
PURCHASABLE FAR @ 2.0	=				=	268.000
PROPOSED FAR @ 2.0	=				=	352.373
PERMISSIBLE GROUND COVERAGE @ 75%	=				=	100.500
PROPOSED GROUND COVERAGE @ 70.27%	=				=	94.164

AREA OF STILT FLOOR

ITEM	L	X	B	X	NO	SG MT
1	1.800	X	1.760	X	1	3.168
2	3.250	X	2.400	X	1	7.800
TOTAL						10.968

AREA OF TYPICAL FLOOR ADDITIONS

ITEM	L	X	B	X	NO	SG MT
1	1.725	X	2.300	X	1	4.136
2	3.560	X	2.000	X	1	7.120
3	6.830	X	2.500	X	1	17.125
4	0.770	X	3.550	X	1	2.734
5	6.296	X	2.200	X	1	13.851
6	5.930	X	5.797	X	1	34.376
7	0.770	X	6.037	X	1	4.648
8	0.485	X	3.810	X	1	1.851
9	3.480	X	3.450	X	1	12.006
TOTAL						94.164

DEDUCTIONS

a	3.250	X	2.000	X	1	6.500
b	1.900	X	1.900	X	1	3.610
TOTAL						10.110

TOTAL FAR AREA = TOTAL ADDITIONS - TOTAL DEDUCTION = 85.351

AREA OF STAIRCASE + LIFT

ITEM	L	X	B	X	NO	SG MT
ST	3.050	X	2.050	X	1	6.253
LIFT	1.800	X	1.900	X	1	3.420
TOTAL						9.673

AREA OF TYPICAL FLOOR + STAIRCASE + LIFT = 94.164

FAR AREA DETAILS

TOTAL AREA OF STILT FLOOR	=	10.968	SQ M
TOTAL AREA OF FIRST FLOOR	=	85.351	SQ M
TOTAL AREA OF SECOND FLOOR	=	85.351	SQ M
TOTAL AREA OF THIRD FLOOR	=	85.351	SQ M
TOTAL AREA OF FOURTH FLOOR	=	85.351	SQ M
TOTAL FAR AREA	=	352.373	SQ M

AREA OF MUMTY & MACHINE ROOM


ITEM	L	X	B	X	NO	SG MT
1	3.250	X	4.070	X	1	13.228
TOTAL						13.228

AREA OF STILT FLOOR FOR PARKING


ITEM	L	X	B	X	NO	SG MT
1	6.700	X	17.250	X	1	117.250
TOTAL						117.250

DEDUCTIONS


TOTAL AREA OF BASEMENT FLOOR	=	117.250	SQ M
TOTAL AREA OF STILT FLOOR	=	85.351	SQ M
TOTAL AREA OF FIRST FLOOR - AREA OF STAIRCASE	=	85.351	SQ M
TOTAL AREA OF SECOND FLOOR - AREA OF STAIRCASE	=	85.351	SQ M
TOTAL AREA OF THIRD FLOOR - AREA OF STAIRCASE	=	85.351	SQ M
TOTAL AREA OF FOURTH FLOOR - AREA OF STAIRCASE	=	85.351	SQ M
TOTAL AREA OF QUALITY & MACHINE ROOM	=	13.228	SQ M
TOTAL NET UP AREA	=	85.351	SQ M

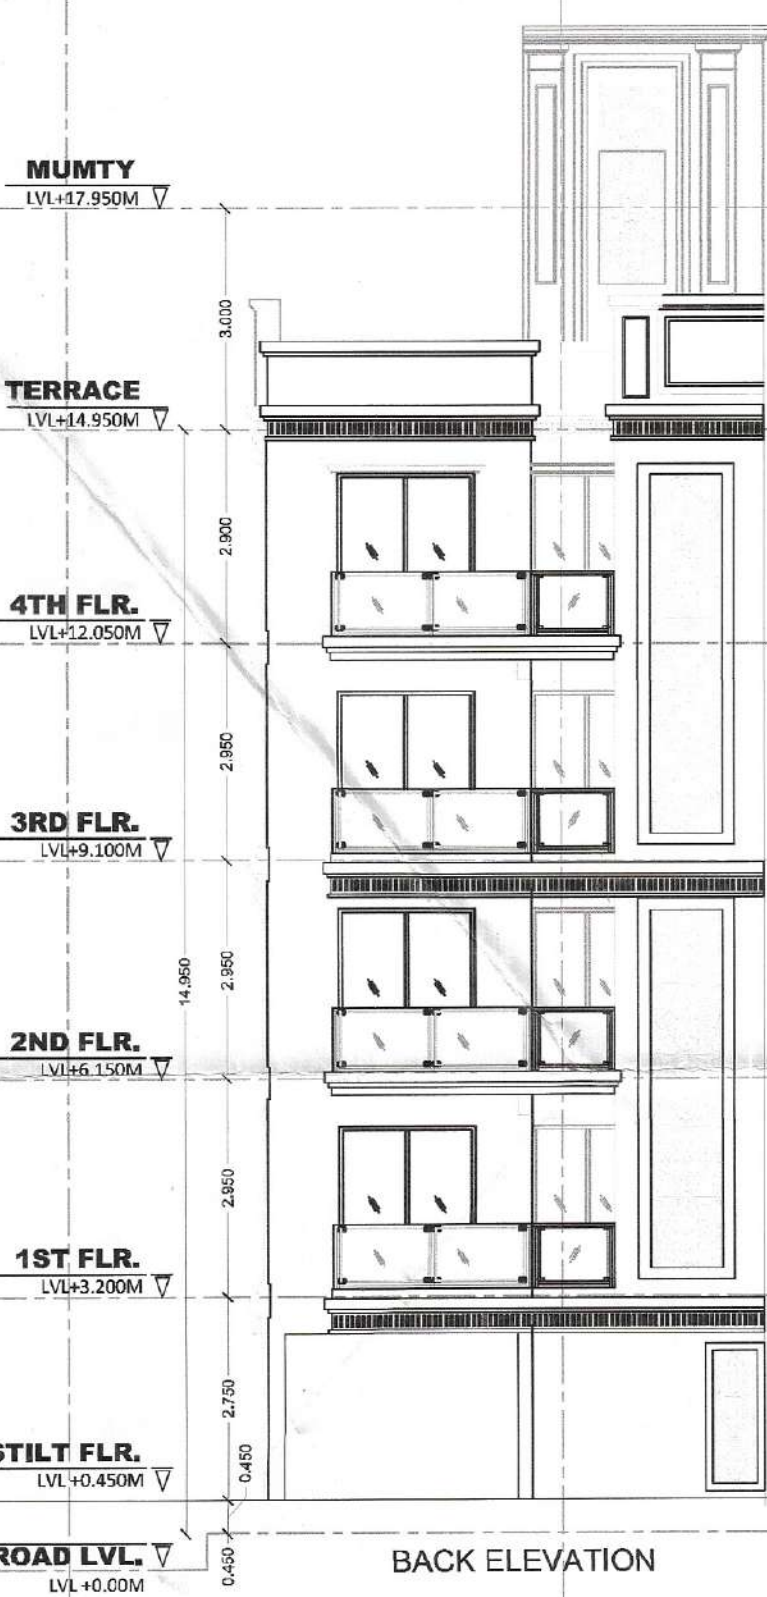


BACK ELEVATION

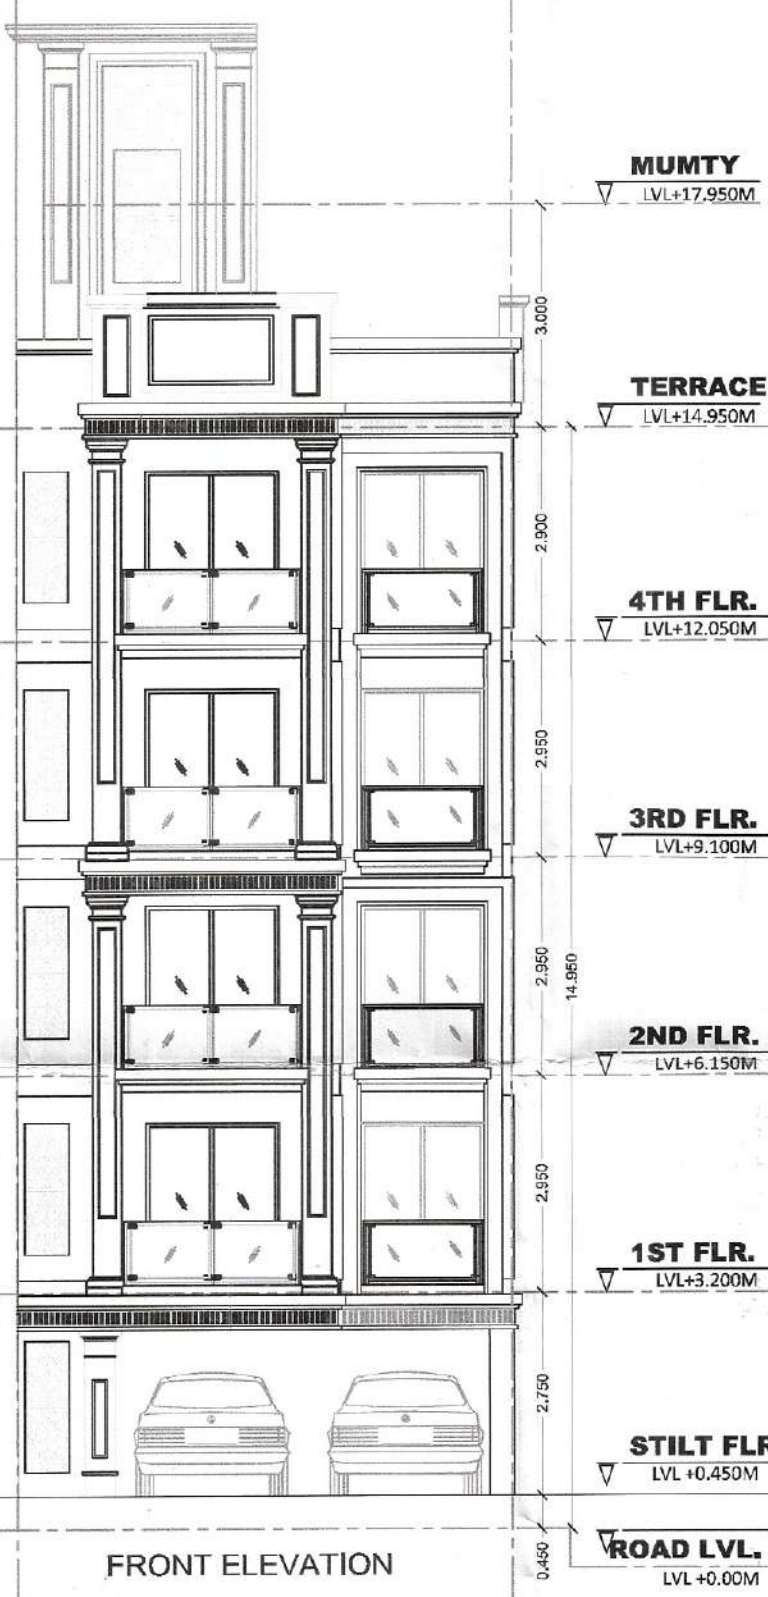

FRONT ELEVATION

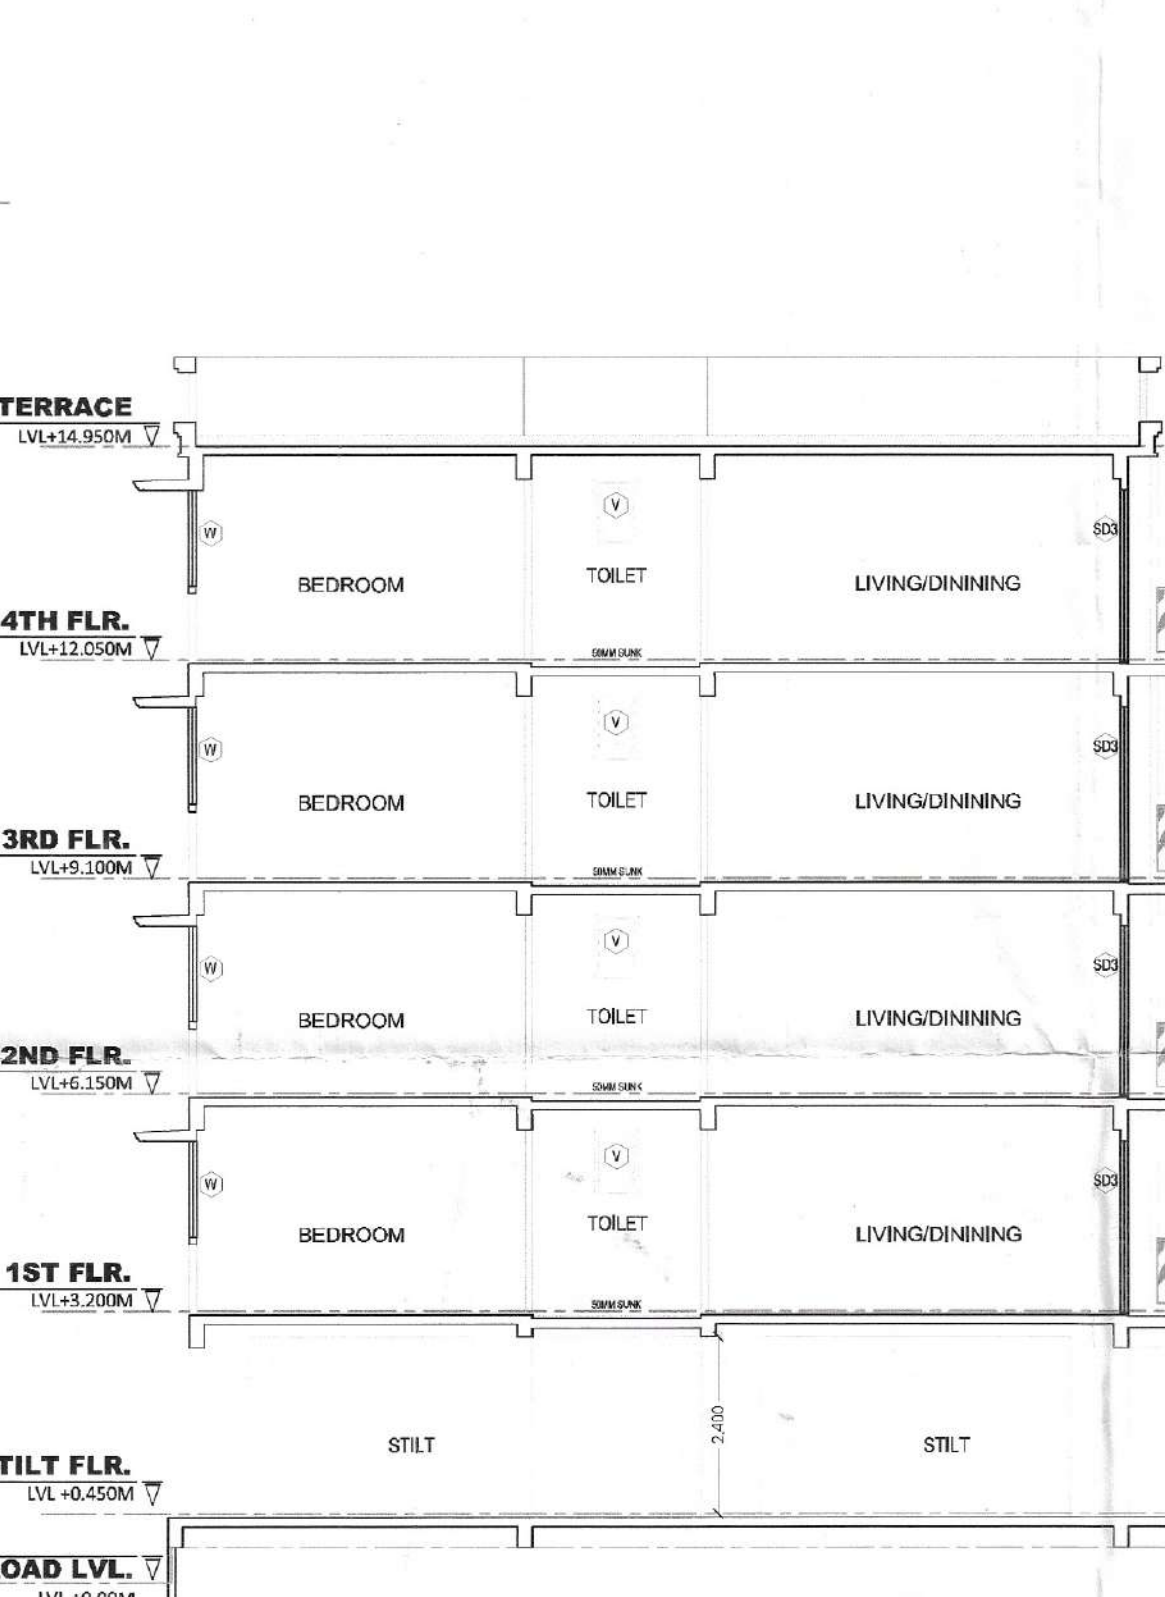

SECTION-A-A

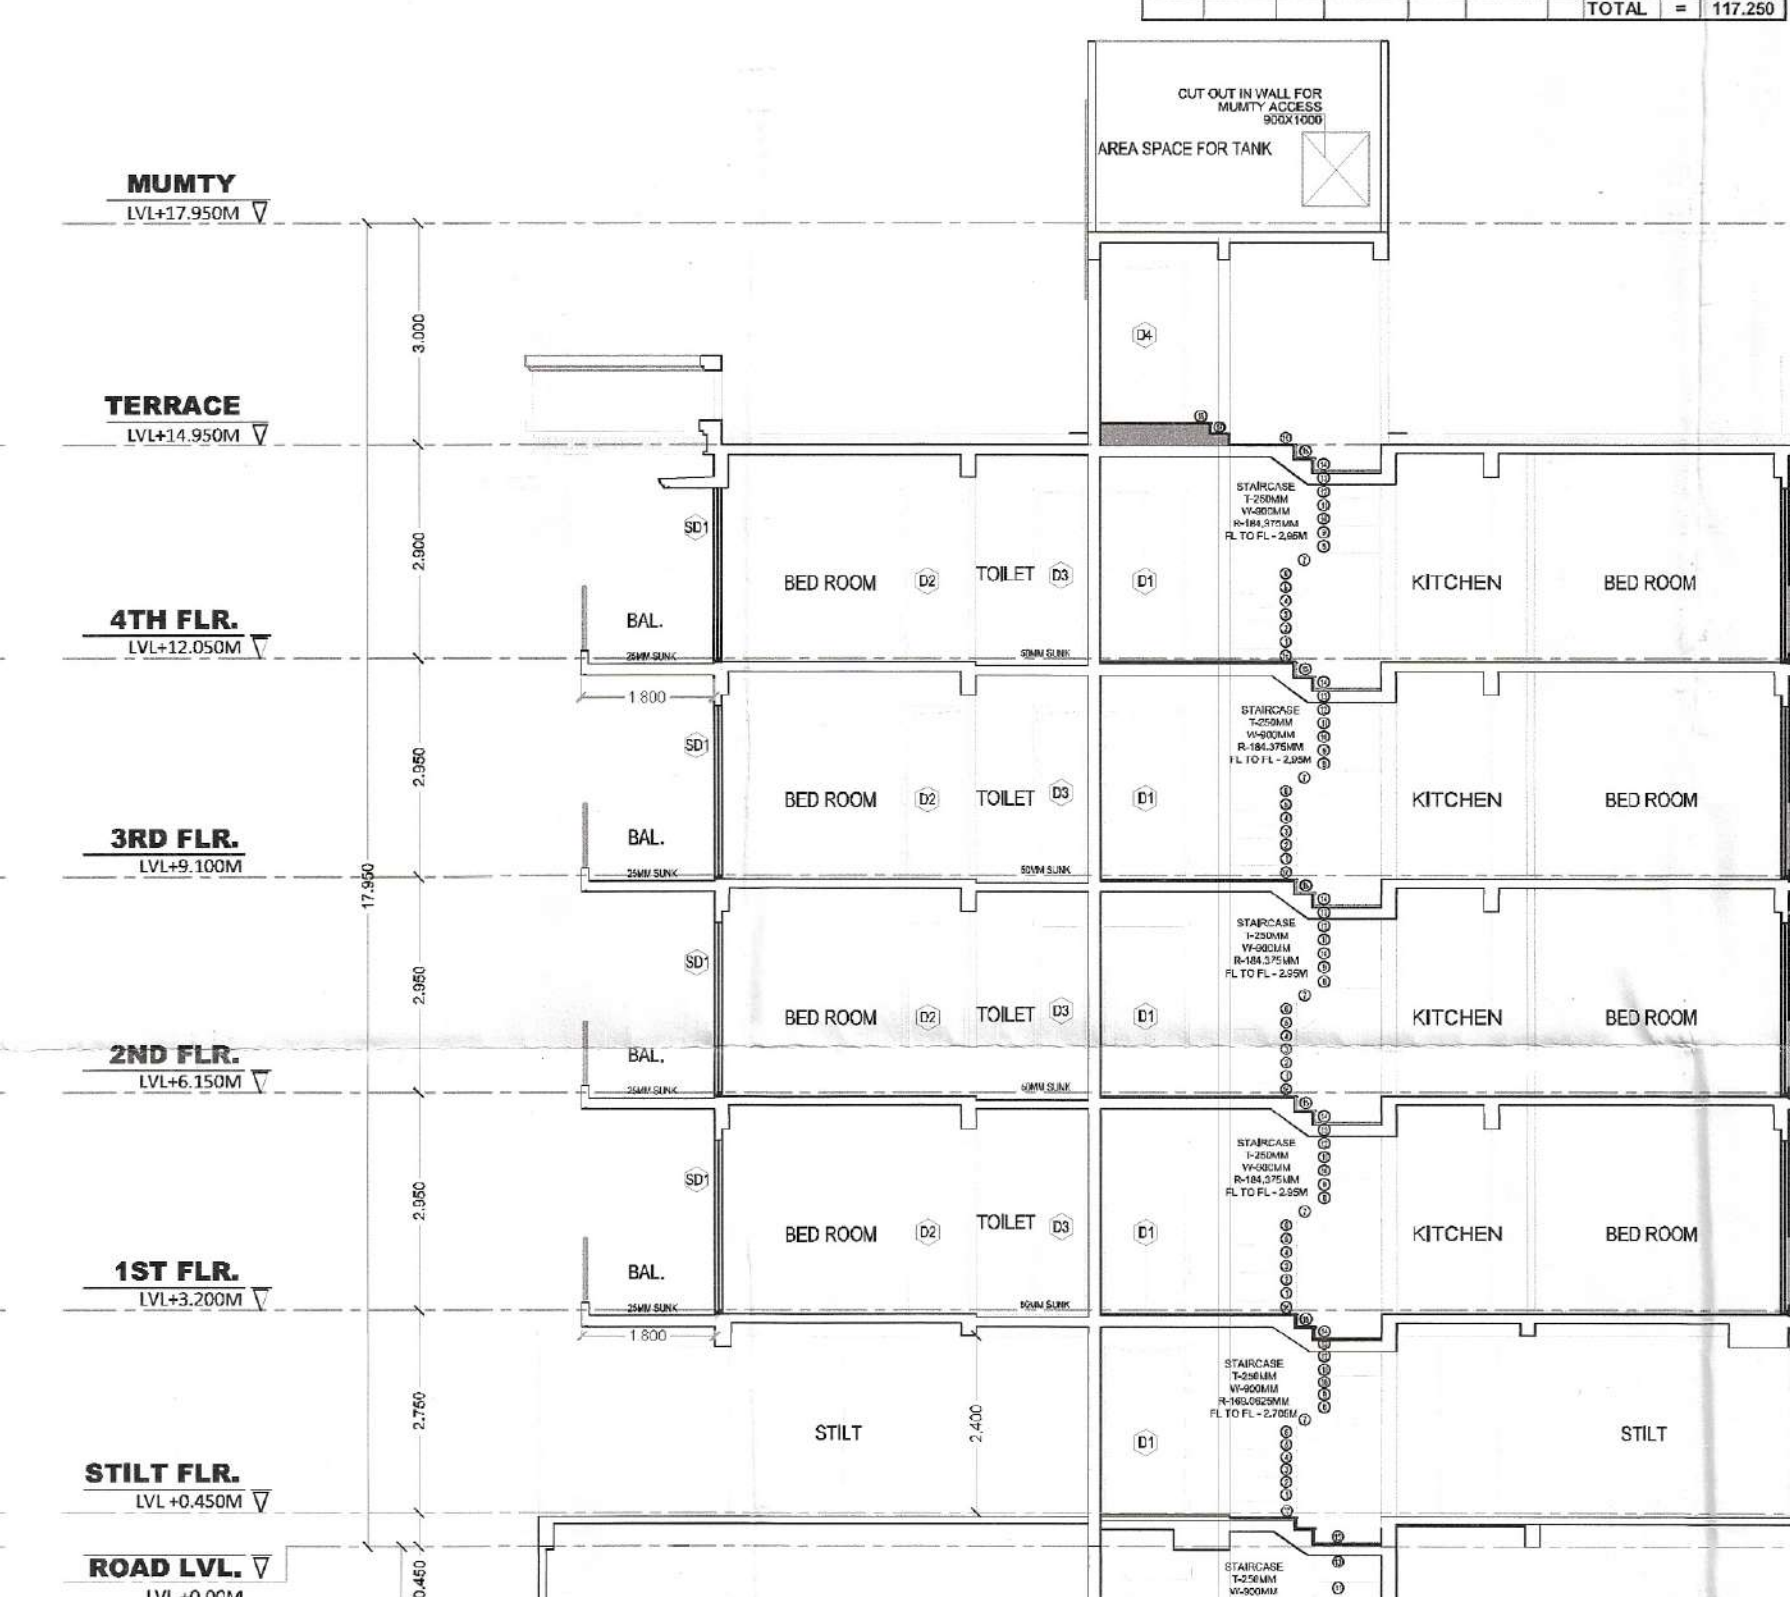

SECTION-B-B

- NOTE:
1. WALLS WILL BE IN BLOCK WORK AND 100MM/200MM THICK
 2. TOILET WILL BE MECHANICALLY VENTILATED
 3. ADJACENT PLOTS WILL BE AS MIRROR LAYOUT

PROJECT: REVISED BUILDING PLAN OF PLOT NO. 37, 39, 41, 2