


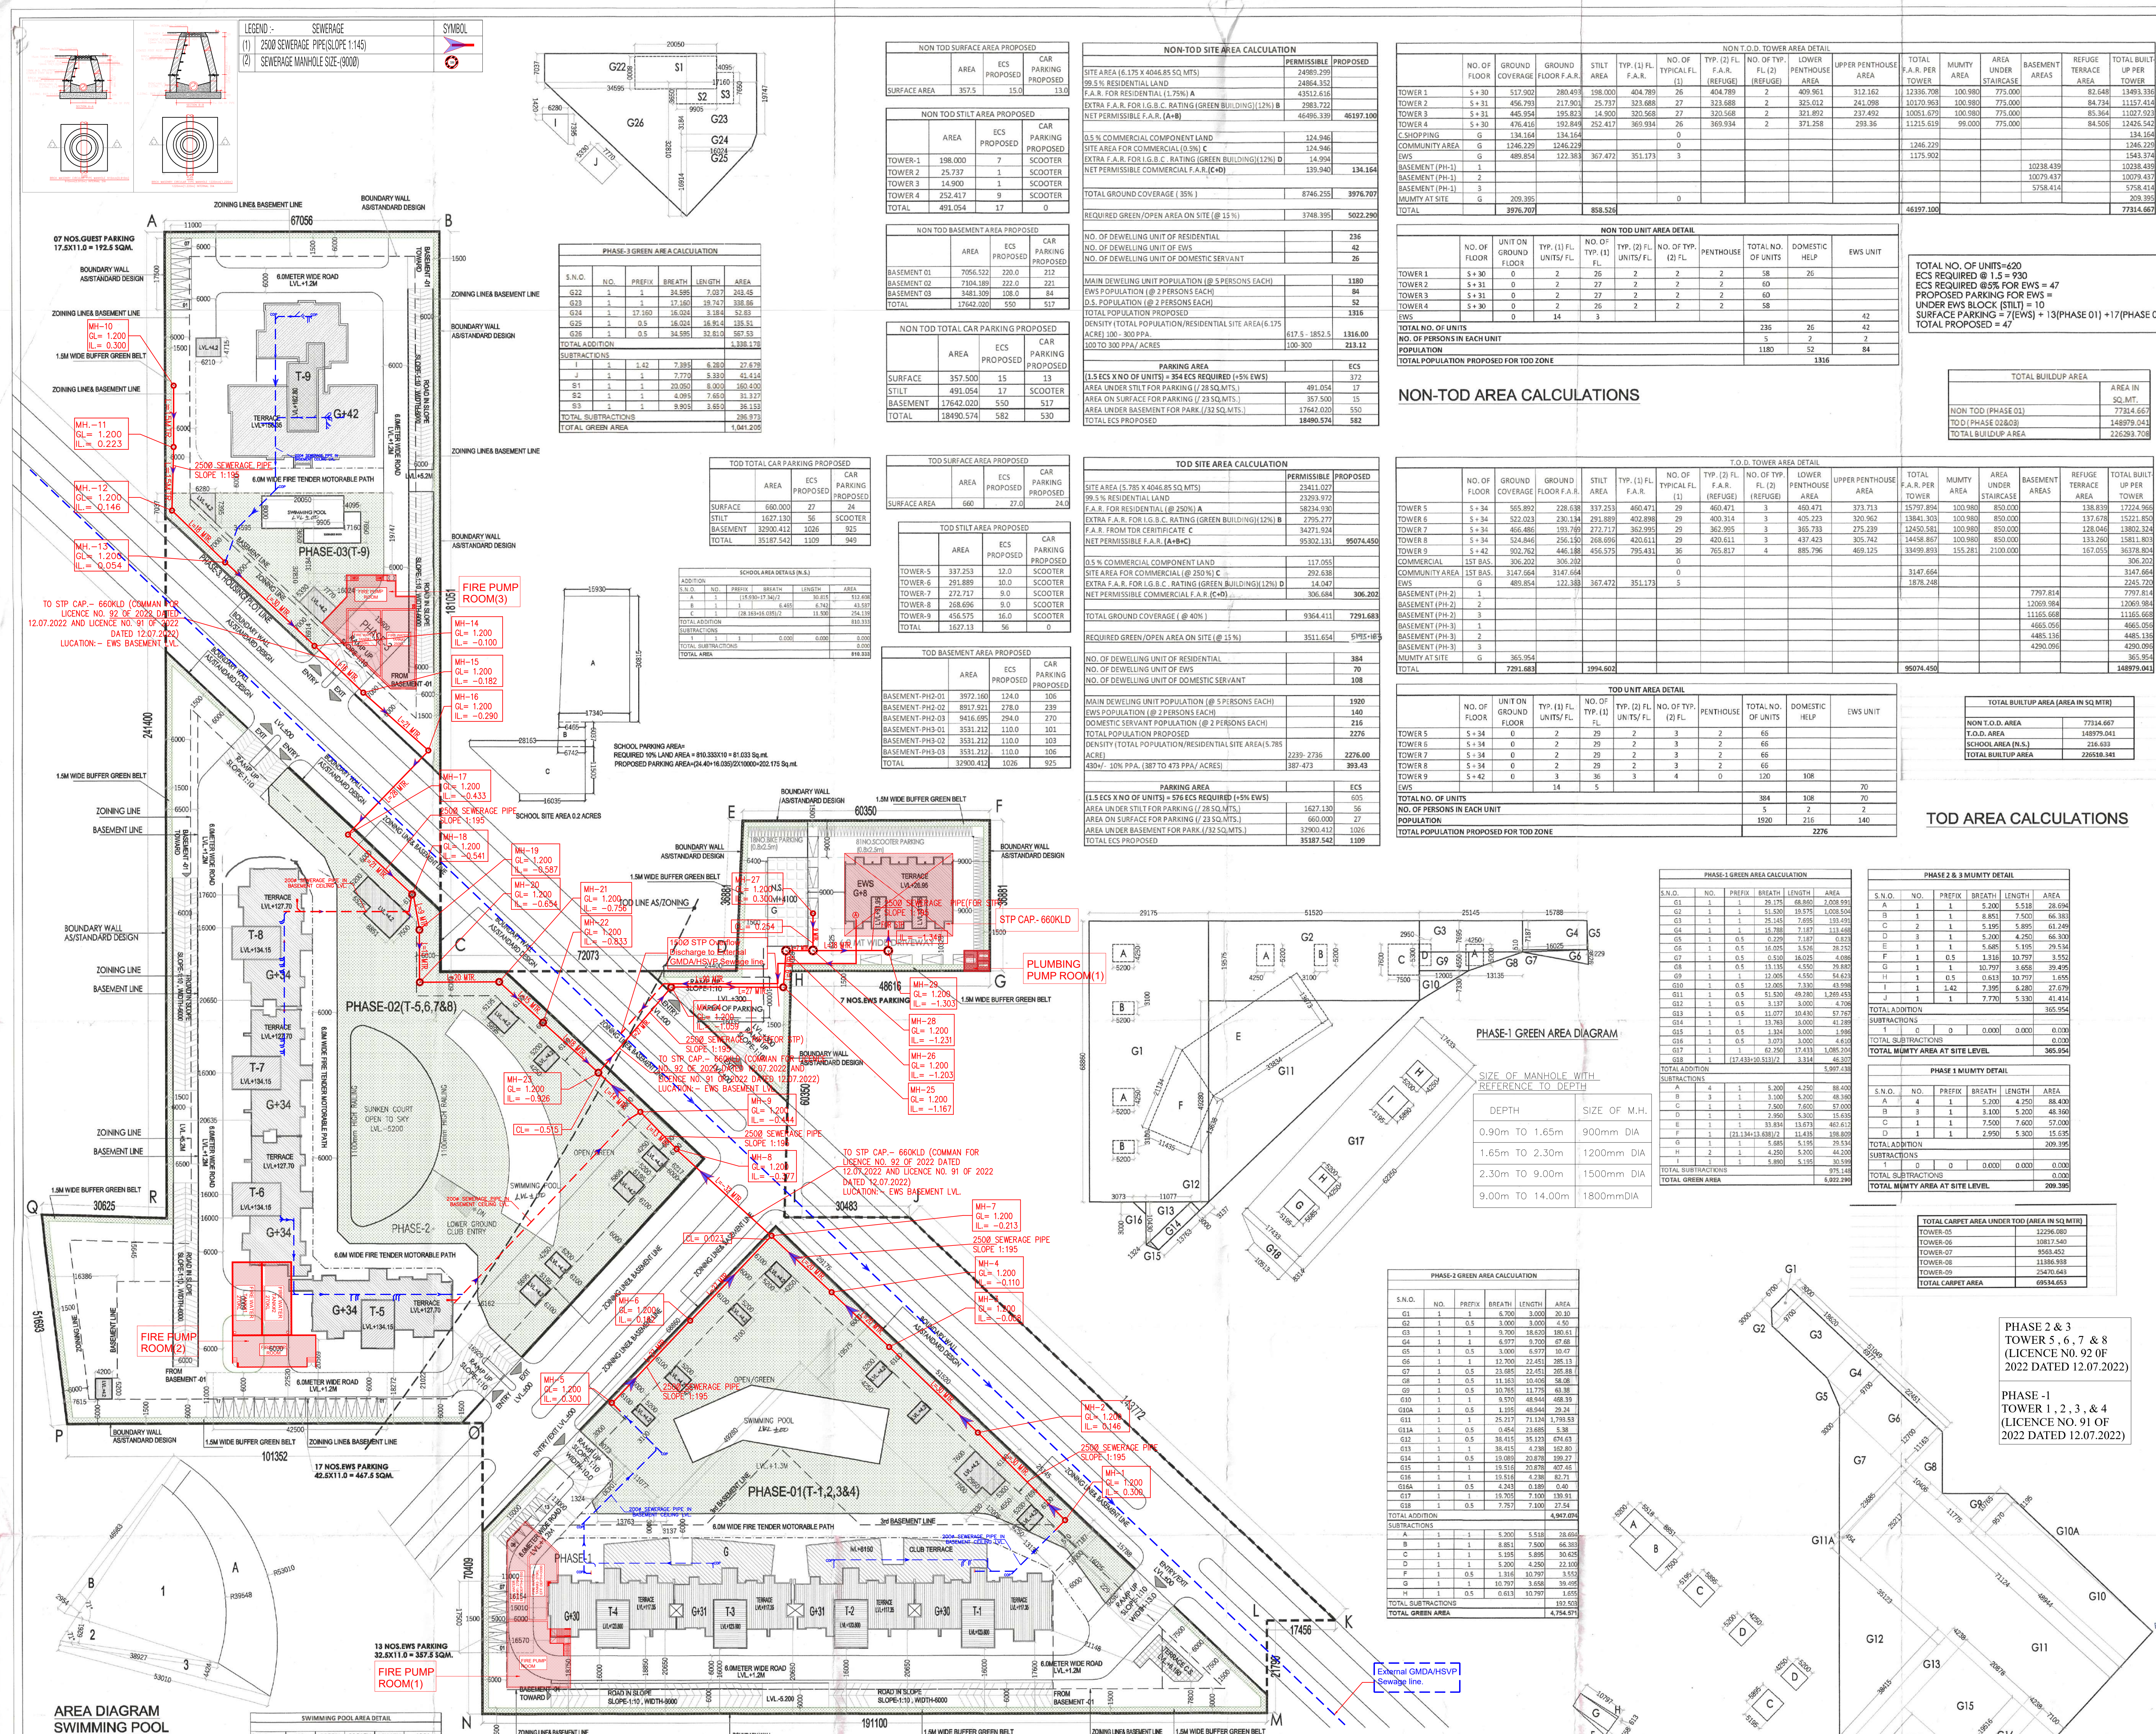

TO BE SANCTIONED
MEMO NO. :
DATE :
Sanctioned By: [Signature]
Checked By: [Signature]
Drawn By: [Signature]

Sanctioned By: [Signature]
Checked By: [Signature]
Drawn By: [Signature]

UNIT TYPE	CARPET AREA	ECS REQ.
UNIT-T-3A	178.83	1.5
UNIT-T-3B	155.83	1.5
UNIT-T-3C	353.93	1.5
UNIT-T-3D	350.89	1.5
TOWER 4		
UNIT-T-4A	142.34	1.0
UNIT-T-4B	178.83	1.5
UNIT-T-4C	227.27	1.5
UNIT-T-4D	353.93	1.5
TOWER 5		
UNIT-T-5A	142.34	1.0
UNIT-T-5B	142.34	1.0
UNIT-T-5C	227.27	1.5
UNIT-T-5D	353.93	1.5
TOWER 6		
UNIT-T-6A	142.34	1.0
UNIT-T-6B	142.34	1.0
UNIT-T-6C	227.27	1.5
UNIT-T-6D	353.93	1.5
TOWER 7		
UNIT-T-7A	142.34	1.0
UNIT-T-7B	142.34	1.0
UNIT-T-7C	227.27	1.5
UNIT-T-7D	353.93	1.5
TOWER 8		
UNIT-T-8A	142.34	1.0
UNIT-T-8B	142.34	1.0
UNIT-T-8C	227.27	1.5
UNIT-T-8D	353.93	1.5

GROUND COVER AREA (SCHOOL)	AREA
S.N.O. NO. PREFIX BREATH LENGTH	AREA
A 1 1 1 21.805 9.935	216.633
TOTAL ADDITION	
1 1 1 0.000 0.000	0.000
TOTAL SUBTRACTIONS	
1 1 1 0.000 0.000	0.000
TOTAL GROUND COVER	
1 1 1 21.805 9.935	216.633

GROUND COVER AREA (SCHOOL)	AREA
S.N.O. NO. PREFIX BREATH LENGTH	AREA
A 1 1 1 21.805 9.935	216.633
TOTAL ADDITION	
1 1 1 0.000 0.000	0.000
TOTAL SUBTRACTIONS	
1 1 1 0.000 0.000	0.000
TOTAL GROUND COVER	
1 1 1 21.805 9.935	216.633

ARCHITECT:
VIKAS ANILWAT ARCHITECTS
ARCHITECTURE, INTERIOR & PLANNING
Unit No. 203, Near Time Center, South Sector-56, Golf Course Road, Gurgaon
C-44/2, Okhla Industrial Area, Phase II, New Delhi
Delhi 110020.Tel. 011 40503939

MEP CONSULTANT:
SANELAC CONSULTANTS PVT. LTD.
C-44/2, Okhla Industrial Area, Phase II, New Delhi
Delhi 110020.Tel. 011 40503939

STRUCTURAL CONSULTANT:
VINTECH CONSULTANTS
CONSULTANT ENGINEERS & PROJECT MANAGERS
C-35, Pampush Enclave, Great Kailash, New Delhi-1100148
Tel. 43141316, Fax. 26297477 Email - vntech@vntechconsultants.com

CLIENT:
WHITELAND
M/s. Whiteland Corporation Private Limited.
DESIGN CONSULTANT:
Architect Hafeez Contractor
20 Bank Street, Fort, Mumbai 400 023 Tel: 2286 1920

PROJECT:-
PROPOSED BUILDING PLAN FOR
GROUP HOUSING COLONY AN AREA
MEASURING 5.785 ACRES UNDER TOD
POLICY DATED 09.02.2016 (LICENCE NO.
92 OF 2022 DATED 12.07.2022) AND
GROUP HOUSING COLONY AREA
MEASURING 6.175 ACRES. (LICENCE
NO. 91 OF 2022 DATED 12.07.2022) IN
SECTOR- 76, GURUGRAM BEING
DEVELOPED BY WHITELAND
CORPORATION PVT. LTD.

OWNERS SIGNATURE:- ARCHITECT SIGNATURE:-
[Signature] [Signature]

DRAWING TITLE :
SITE PLAN & AREA CAL.
DATE:- NOV-2022
SCALE:- 1:500 (A0)

SHEET NO.
S-1

AREA DIAGRAM SWIMMING POOL
S.N.O. NO. PREFIX BREATH LENGTH AREA
A 1 1 71.960/3.143 33.010 1,741.700
TOTAL ADDITION
1 1 1 71.960/3.143 33.010 1,741.700
SUBTRACTIONS
1 1 1 71.960/3.143 33.010 1,741.700
TOTAL SWIMMING POOL AREA
1,741.700

PHASE-1 GREEN AREA DEDUCTION DIAGRAM
PHASE-2 GREEN AREA DEDUCTION DIAGRAM
PHASE-2 GREEN AREA DEDUCTION DIAGRAM