



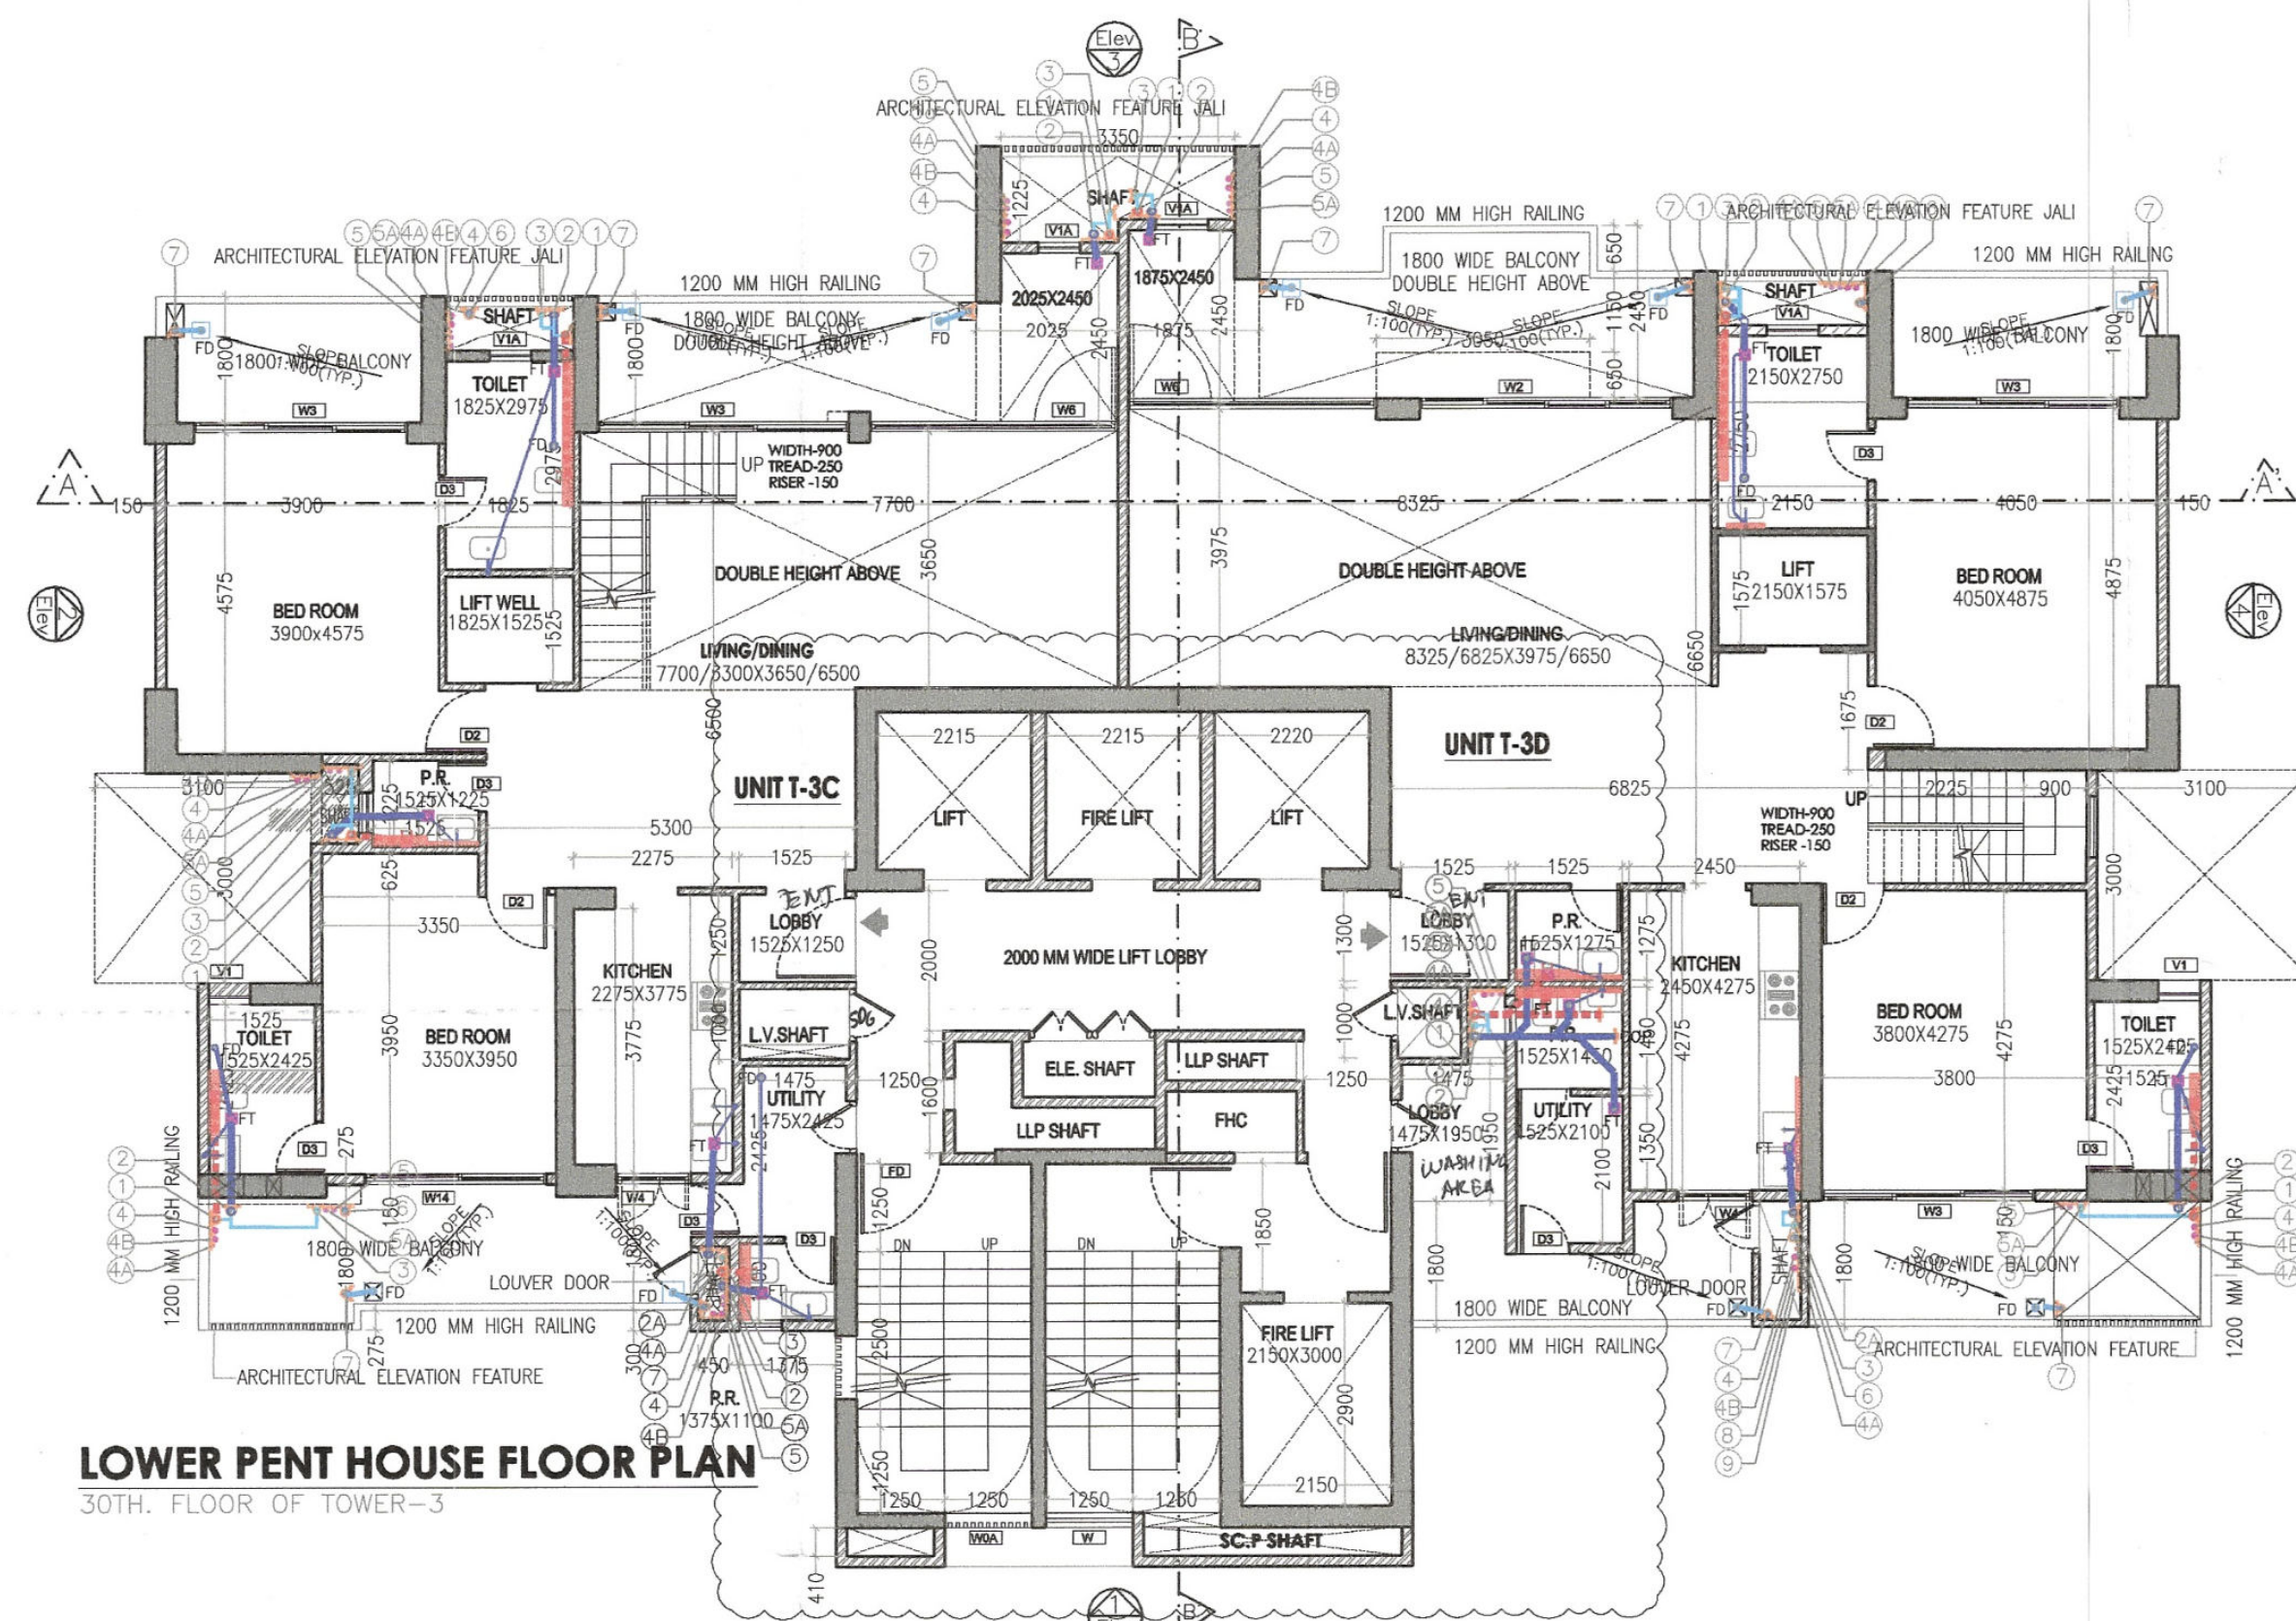

LOWER PENT HOUSE FLOOR PLAN
30TH. FLOOR OF TOWER-3

REFER DETAIL-01

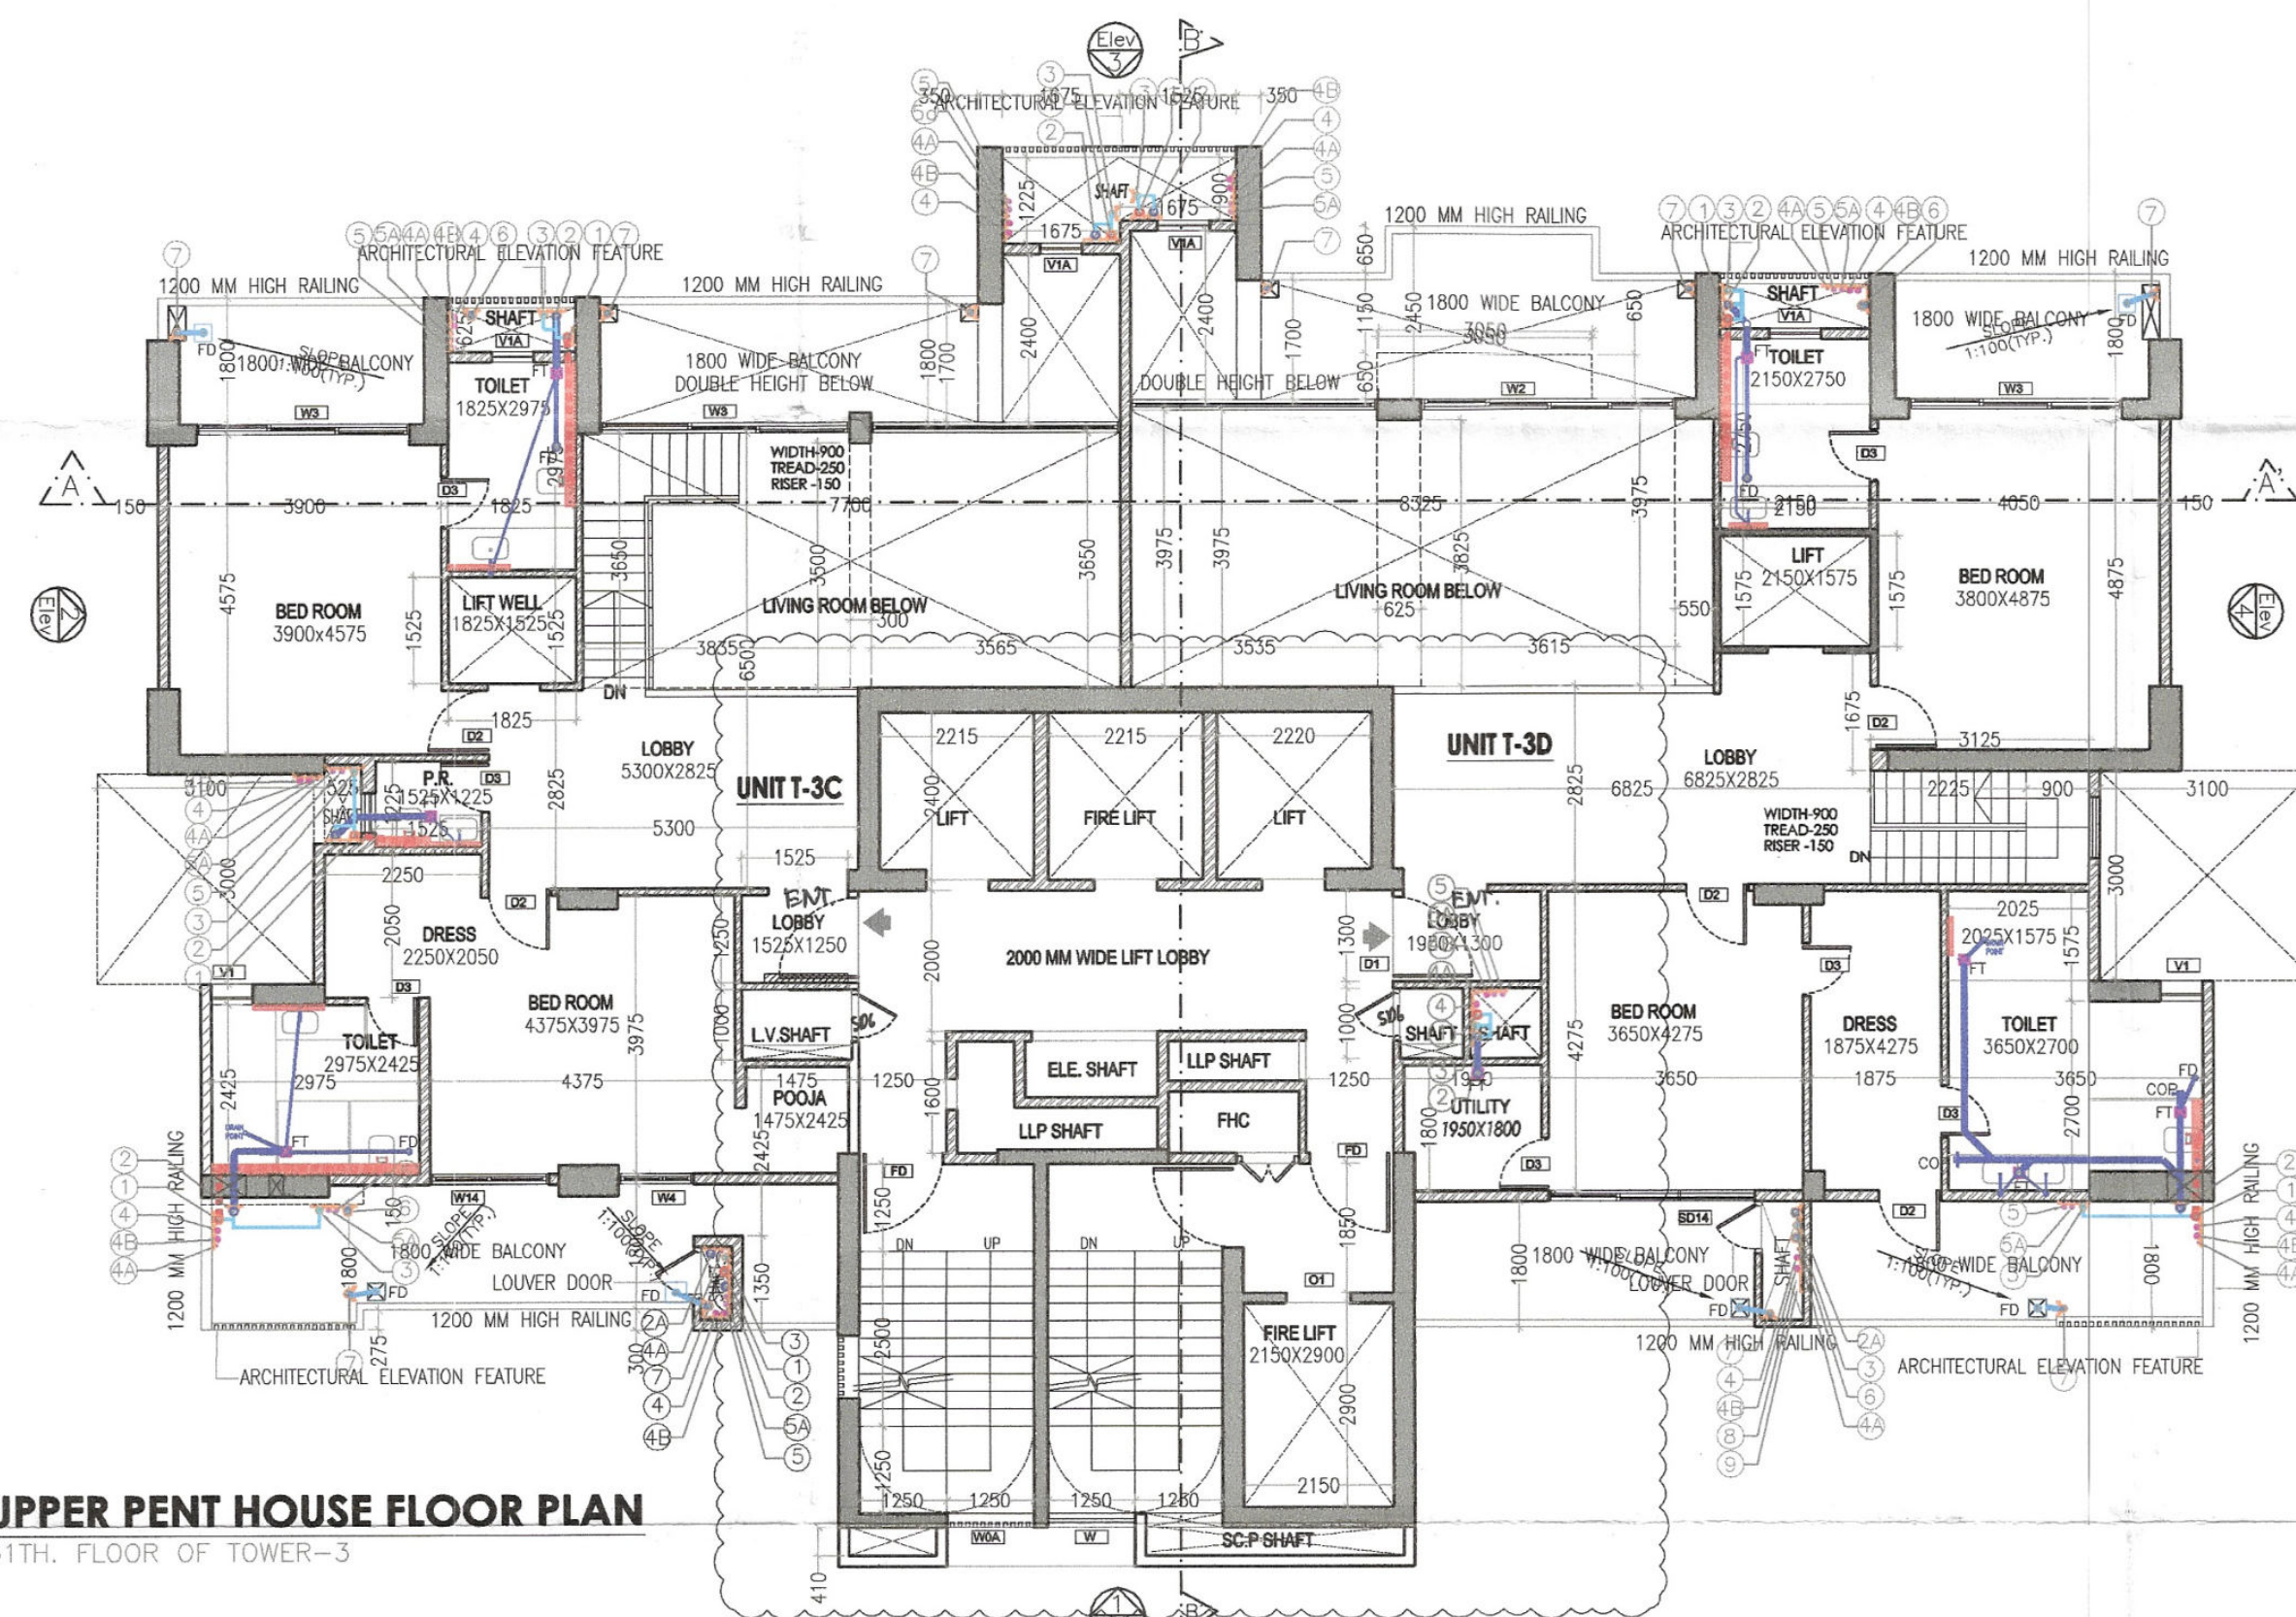


UPPER PENT HOUSE FLOOR PLAN
31TH. FLOOR OF TOWER-3

REFER DETAIL-01


NO.	SIZE	SILL LEVEL	UNTEL. LVL.	LOCATION	REMARK
FD	1300 X 2400	00 MM	2450 MM	STAIRCASE	SINGLE SHUTTER FIRE RATED DOOR
D0	1500 X 1500	00 MM	2450 MM	STAIRCASE	SINGLE SHUTTER FIRE RATED DOOR
D1	1200 X 2400	00 MM	2450 MM	LIVING	SINGLE SHUTTER FLUSHED DOOR
D2	800 X 2400	00 MM	2450 MM	BEDROOM	SINGLE SHUTTER FLUSHED DOOR
D3	750 X 2400	00 MM	2450 MM	TOILET	SINGLE SHUTTER FLUSHED DOOR
D4	750 X 2400	00 MM	2450 MM	SERVANT	SINGLE SHUTTER FLUSHED DOOR
SD1	900 X 2400	00 MM	2450 MM	SHAFT DOOR	DOUBLE SHUTTER FIRE RATED DOOR
SD1A	900 X 2400	00 MM	2450 MM	SHAFT DOOR	DOUBLE SHUTTER LOUVERED DOOR
SD2	1800 X 2400	00 MM	2450 MM	SHAFT DOOR	FOUR SHUTTER FIRE RATED DOOR
SD3	450 X 2400	00 MM	2450 MM	SHAFT DOOR	SINGLE SHUTTER FIRE RATED DOOR
SD4	1200 X 2400	00 MM	2450 MM	SHAFT DOOR	DOUBLE SHUTTER LOUVERED DOOR
SD5	800 X 2400	00 MM	2450 MM	SHAFT DOOR	SINGLE SHUTTER FIRE RATED DOOR
SD6	750 X 2400	00 MM	2450 MM	SHAFT DOOR	SINGLE SHUTTER FIRE RATED DOOR
V4	900 X 2400	00 MM	2450 MM	LOBBY DOOR	SINGLE SHUTTER FIRE RATED LOUVER DOOR

NO.	SIZE	SILL LEVEL	UNTEL. LVL.	LOCATION	REMARK
W	1250 X 1400	00 MM	2450 MM	STAIRCASE	SINGLE SHUTTER OPENABLE WINDOW
W0	900 X 1500	00 MM	2450 MM	STAIRCASE	LOUVERED WINDOW
W0A	1250 X 1500	00 MM	2450 MM	STAIRCASE	LOUVERED WINDOW
W1	5500 X 2400	00 MM	2450 MM	LIVING ROOM	6 PANEL SLIDING-FOLDING WINDOW
W1A	5500 X 2400	00 MM	2450 MM	LIVING ROOM	6 PANEL FIXED WINDOW
W2	3670 X 2400	00 MM	2450 MM	LIVING ROOM	4 TRACK SLIDING WINDOW
W2A	3670 X 2400	00 MM	2450 MM	LIVING ROOM-GYM	4 TRACK BOTTOM FIXED SLIDING WINDOW
W3	3650 X 2400	00 MM	2450 MM	BEDROOM 01-02	3 TRACK SLIDING WINDOW
W4	1075 X 1400	1050 MM	2450 MM	KITCHEN	TWO SHUTTER OPENABLE WINDOW
W5	2125 X 2400	00 MM	2450 MM	BEDROOM 01-02	3 TRACK SLIDING WINDOW
W5A	2125 X 2400	00 MM	2450 MM	BEDROOM 01	3 TRACK BOTTOM FIXED SLIDING WINDOW
W6	1225 X 2400	00 MM	2450 MM	BEDROOM 01-02	SINGLE SHUTTER OPENABLE WINDOW
W6A	1225 X 2400	00 MM	2450 MM	BEDROOM 01-02	SINGLE SHUTTER OPENABLE WINDOW
W7	750 X 2400	00 MM	2450 MM	BEDROOM 01-02 POOL	SINGLE SHUTTER FIXED WINDOW
W8	1525 X 1400	1050 MM	2450 MM	KITCHEN-SERVANT RM.	2 TRACK SLIDING WINDOW / OPENABLE
W8A	1525 X 1400	1050 MM	2450 MM	KITCHEN-SERVANT RM.	2 TRACK SLIDING WINDOW / OPENABLE
W9	975 X 2400	00 MM	2450 MM	BEDROOM 01-02	SINGLE SHUTTER OPENABLE WINDOW
W9A	975 X 2400	00 MM	2450 MM	BEDROOM 01-02	SINGLE SHUTTER OPENABLE WINDOW
W10	3300 X 2400	00 MM	2450 MM	LIVING ROOM	4 TRACK SLIDING WINDOW
W10A	3300 X 2400	00 MM	2450 MM	LIVING ROOM	4 TRACK FIXED WINDOW
W11	3900 X 2400	00 MM	2450 MM	LIVING ROOM	4 TRACK SLIDING WINDOW
W11A	3900 X 2400	00 MM	2450 MM	LIVING ROOM	4 TRACK FIXED WINDOW
W12	1900 X 2400	00 MM	2450 MM	GTM	2 TRACK SLIDING WINDOW
W13	2250 X 2400	00 MM	2450 MM	ELEVATOR	3 PANEL FIXED WINDOW
V1	600 X 1250	1200 MM	2450 MM	TOILET	LOUVERED WINDOW
V2	450 X 1250	1200 MM	2450 MM	TOILET	LOUVERED WINDOW
V3	560 X 1250	1200 MM	2450 MM	TOILET	LOUVERED WINDOW
V1A	750 X 2000	450 MM	2450 MM	TOILET	LOUVERED ACCESSIBLE DOOR / WINDOW

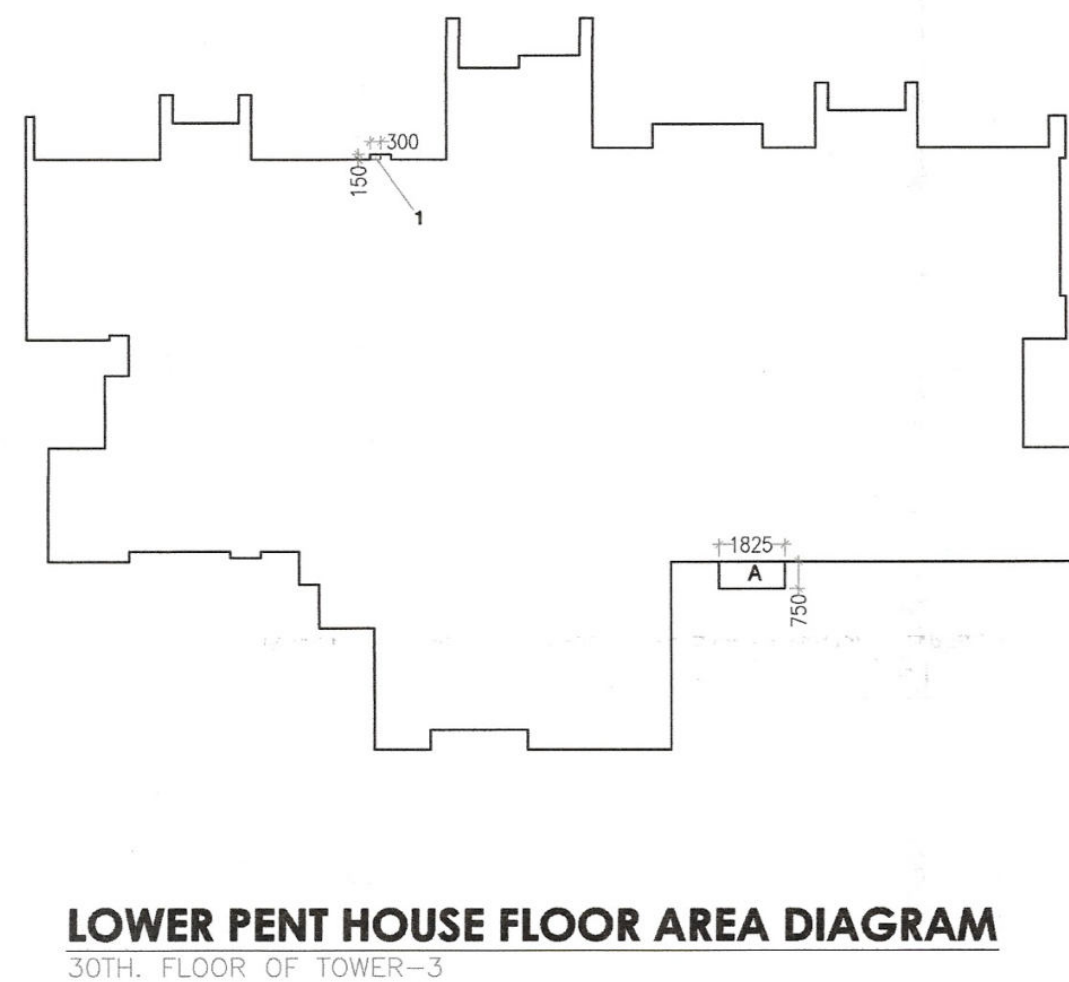


LOWER PENT HOUSE FLOOR AREA DIAGRAM
30TH. FLOOR OF TOWER-3

S.N.O.	NO.	PREFIX	BREATH	LENGTH	AREA
TYPICAL FLOOR AREA					320.568
A	1	1	1.825	0.750	1.369
TOTAL ADDITION					321.937
SUBTRACTION					
1	1	1	0.300	0.150	0.045
TOTAL SUBTRACTION					0.045
TOTAL AREA OF LOWER PENT HOUSE					321.892

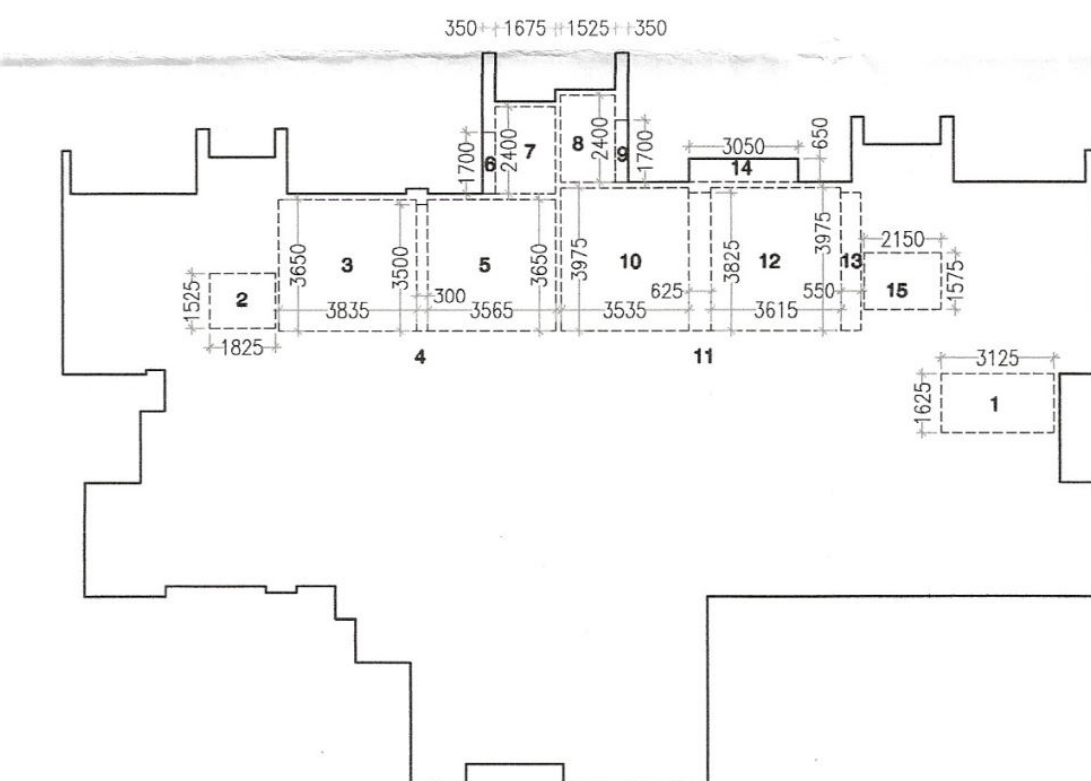

UPPER PENT HOUSE FLOOR AREA DIAGRAM
31TH. FLOOR OF TOWER-3

S.N.O.	NO.	PREFIX	BREATH	LENGTH	AREA
TYPICAL FLOOR AREA					320.568
TOTAL ADDITION					320.568
SUBTRACTION					
1	1	1	3.125	1.625	5.078
2	1	1	1.825	1.525	2.783
3	1	1	3.835	3.650	13.998
4	1	1	0.300	3.500	1.050
5	1	1	3.565	3.650	13.012
6	1	1	0.350	1.700	0.595
7	1	1	1.675	2.400	4.020
8	1	1	1.525	2.400	3.660
9	1	1	0.350	1.700	0.595
10	1	1	3.535	3.975	14.052
11	1	1	0.625	3.825	2.391
12	1	1	3.615	3.975	14.370
13	1	1	0.550	3.825	2.104
14	1	1	3.050	0.650	1.983
15	1	1	2.150	1.575	3.386
TOTAL SUBTRACTION					83.076
TOTAL UPPER PENT HOUSE AREA					237.492

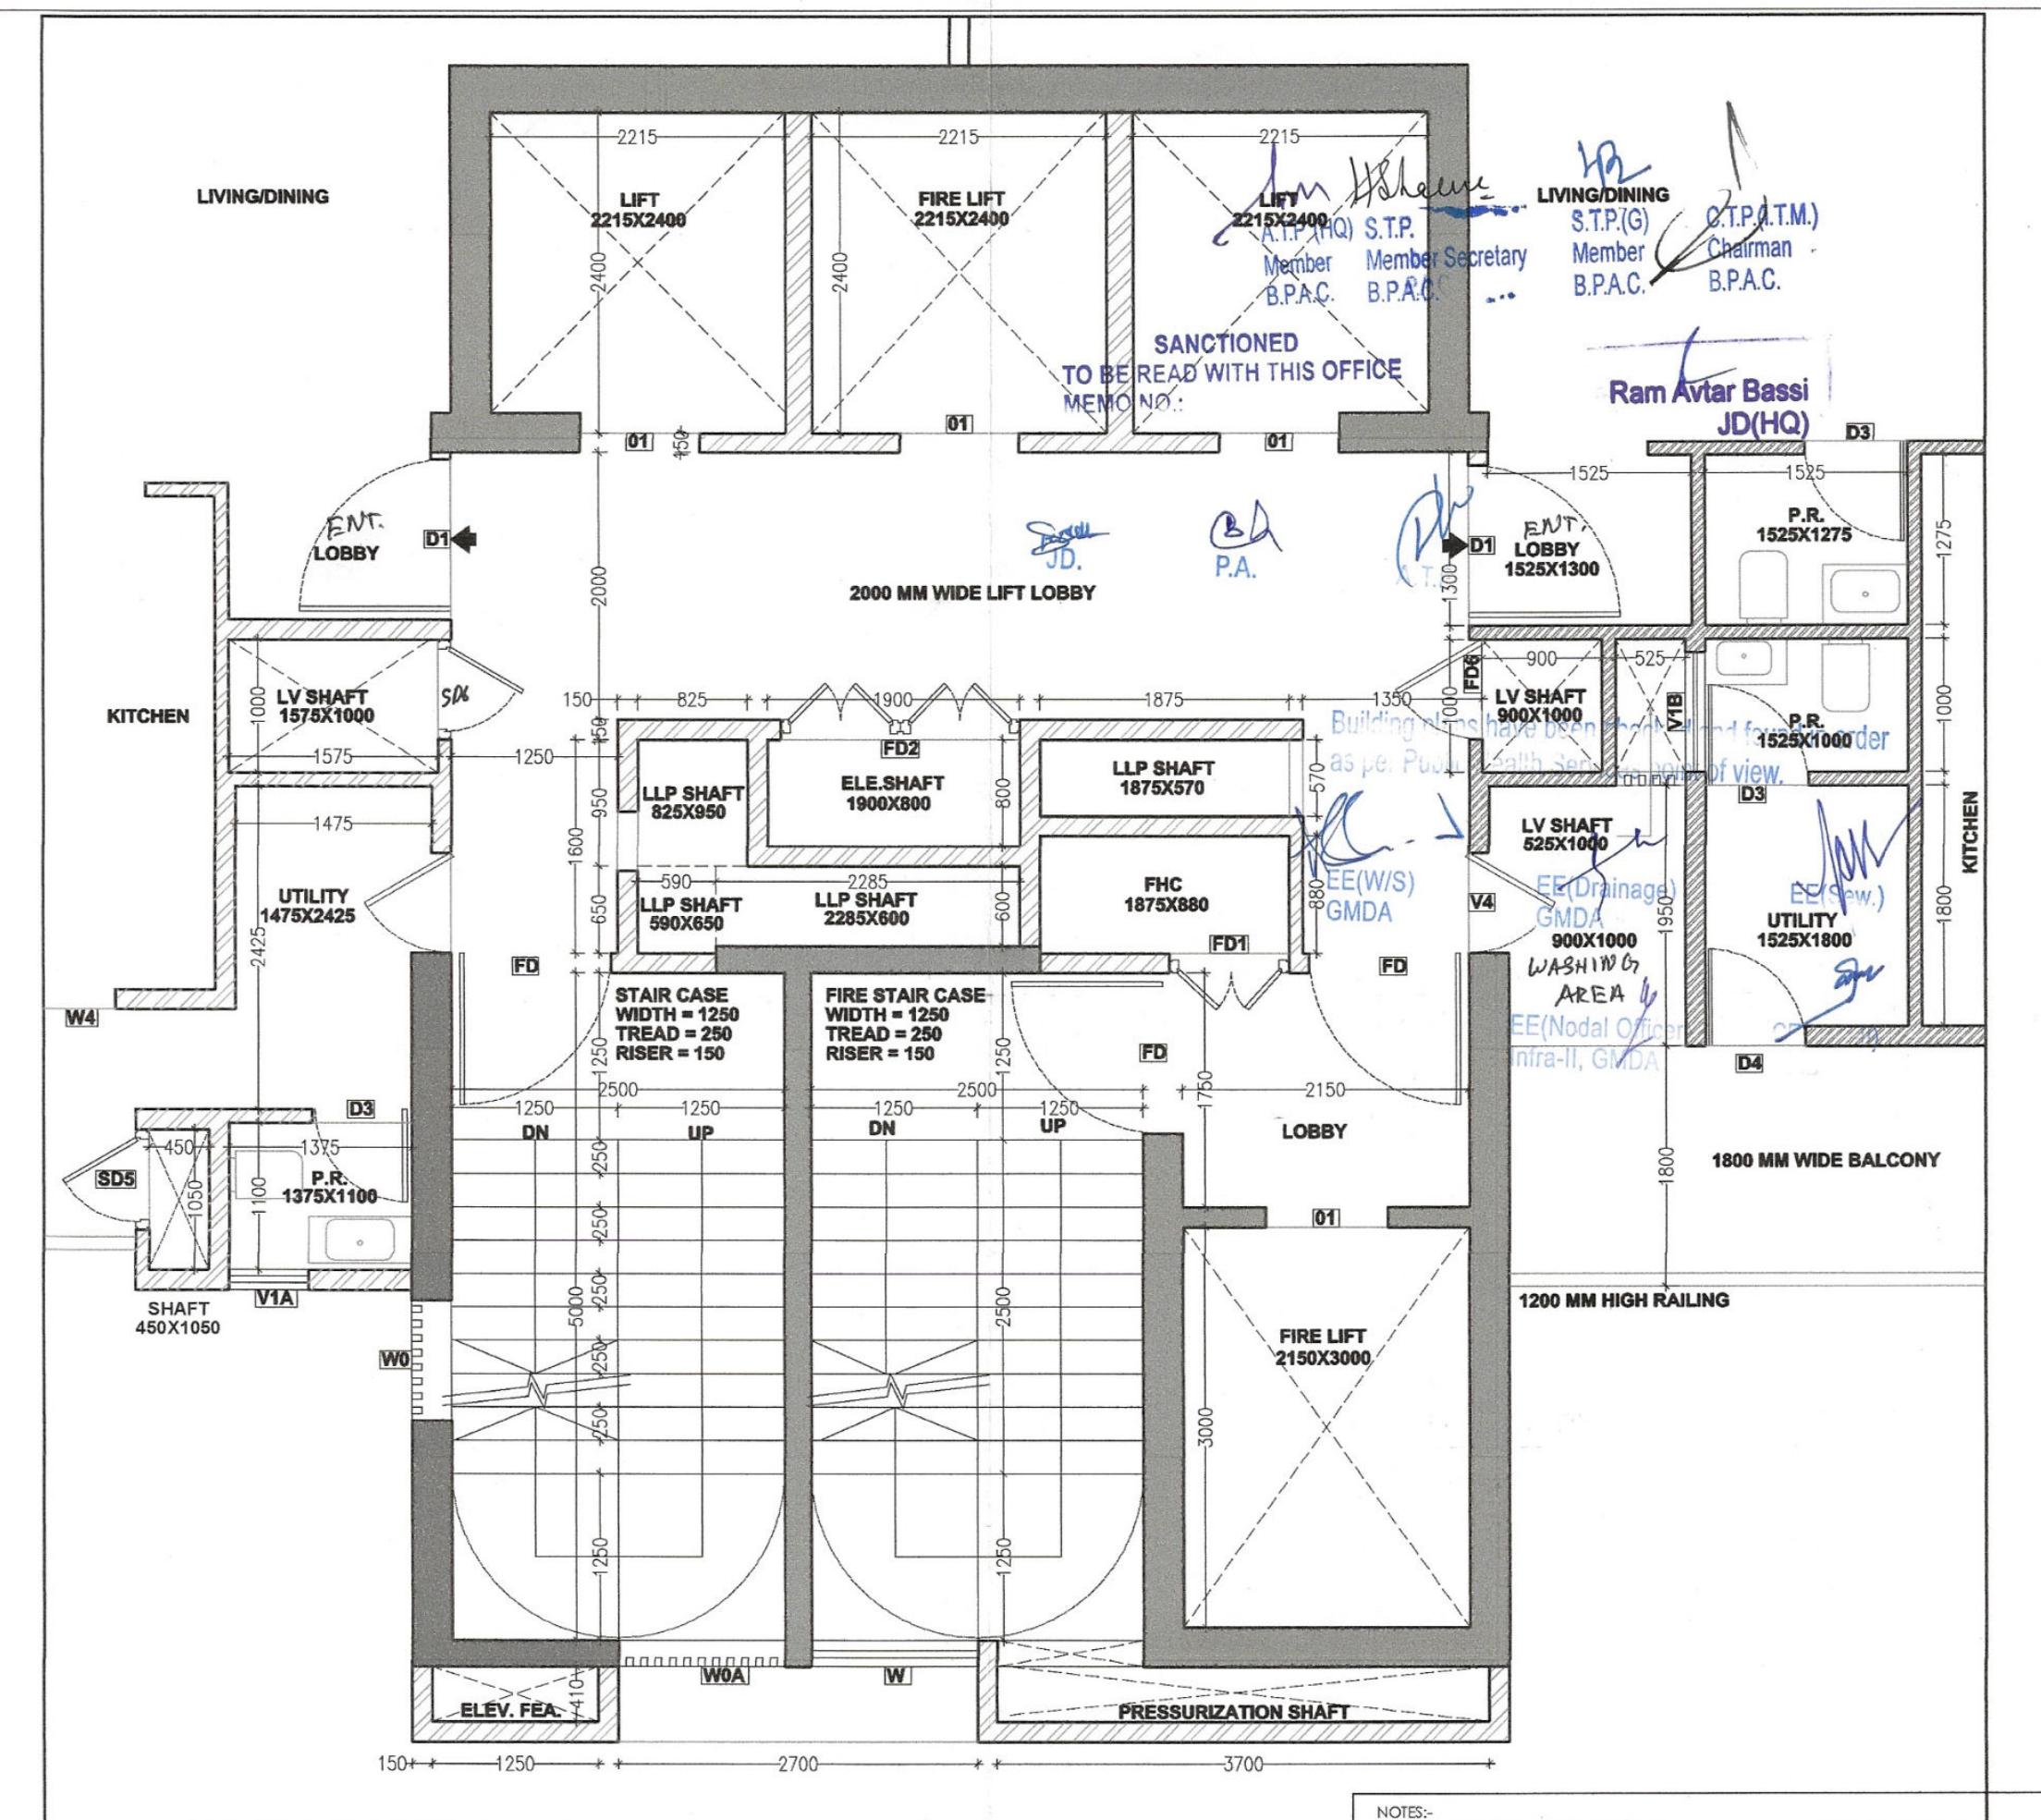

DETAIL-01

SYMBOL	DESCRIPTION
①	110 OD SOIL AND VENT PIPE
②	110 OD WASTE AND VENT PIPE
③	110 OD KITCHEN WASTE AND VENT PIPE
④	75# ANTISIPHONAGE PIPE
⑤	DOMESTIC WATER SUPPLY DN. TAKE PIPE (FOR TERRACE TO 1st FLOOR)
⑥	DOMESTIC WATER SUPPLY DN. TAKE PIPE (FOR TERRACE TO 28th FLOOR) PRESSURE SUPPLY
⑦	DOMESTIC WATER SUPPLY DN. TAKE PIPE FOR (FOR TERRACE TO 14th FLOOR)
⑧	FLUSHING WATER SUPPLY DN. TAKE PIPE (FOR TERRACE TO 1st FLOOR)
⑨	FLUSHING WATER SUPPLY DN. TAKE PIPE (FOR TERRACE TO 16th FLOOR)
⑩	110 OD uPVC TERRACE RAIN WATER PIPE
⑪	75# uPVC RAIN WATER PIPE (BALCONY)
⑫	DOMESTIC WATER SUPPLY RISER
⑬	FLUSHING WATER SUPPLY RISER
FD	FLOOR DRAIN
FT	FLOOR TRAP
LE	LEDGE WALL
CS	CUTOUT IN FLOOR

- NOTES:
- ALL INTERNAL AND EXTERNAL WALLS ARE F.C.C. D.S. are also.
 - STRUCTURAL MEMBER
 - NON STRUCTURAL MEMBER
 - ALL INTERNAL WALLS ARE OF 100mm AND EXTERNAL WALLS 150mm NON STRUCTURAL
 - W.C. ARE MECHANICALLY VENTILATED
 - P.B. = POWER ROOM

ARCHITECT:
VIKAS AHLAWAT ARCHITECTS
ARCHITECTURE, INTERIOR & PLANNING
Unit No. 303, Nexus Time Center, Sunsky Sector-54, Golf Course Road Gurgaon
O: 0124-424280 M: 9899150455 Email: vikas.ahlawat@gmail.com

MEP CONSULTANT:
SANELAC CONSULTANTS PVT. LTD.
C-64/2, Okhla Industrial Area, Phase II, New Delhi, Delhi 110020. Tel. 011 40503959

STRUCTURAL CONSULTANT:
VINTECH CONSULTANTS
CONSULTANT ENGINEERS & PROJECT MANAGERS
C-35, Pampash Enclave, Great Kailash-I, New Delhi-110048.
Tel. 43141516, Fax. 2629767 Email: vintech@vintechconsultants.com

CLIENT:
WHITELAND
M/s. Whiteland Corporation Private Limited.

DESIGN CONSULTANT:
Architect Hafeez Contractor
29 Bank Street, Fort, Mumbai 400 023 Tel: 2296 1820

PROJECT:-
PROPOSED BUILDING PLAN FOR
GROUP HOUSING COLONY AREA
MEASURING 6.175 ACRES. (LICENCE
NO. 91 OF 2022 DATED 12.07.2022) IN
SECTOR- 76, GURUGRAM BEING
DEVELOPED BY WHITELAND
CORPORATION PVT. LTD.

OWNERS SIGNATURE:- ARCHITECT SIGNATURE:-

For Whiteland Corporation Private Limited
Authorized Signatory
AR. VIKAS AHLAWAT
CA201345293

DRAWING TITLE : (TOWER-03)
**LOWER & UPPER PENTHOUSE FL.
FLOOR PLAN & AREA CAL.**

DATE:- NOV-2022
SCALE:- 1:100 (A1)
N
SHEET NO.
T-3-P-2