
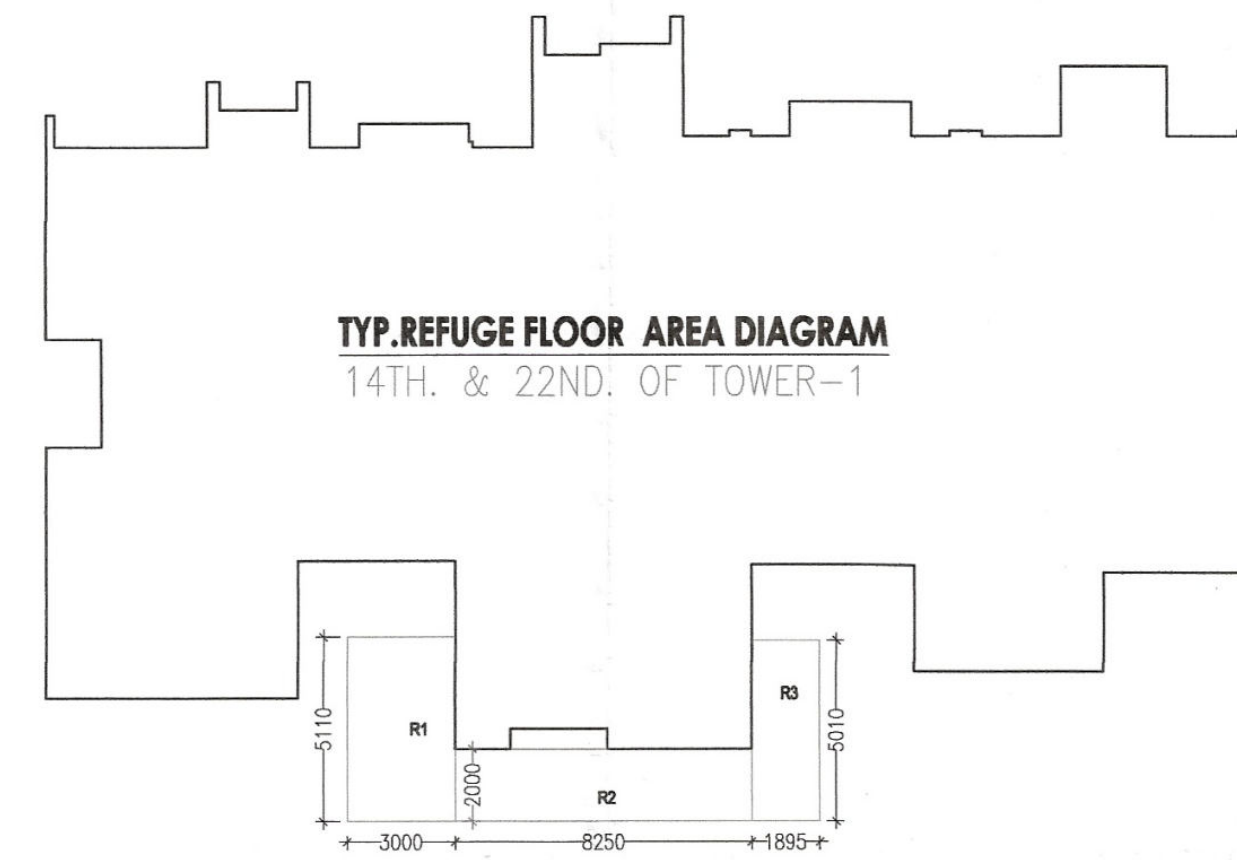




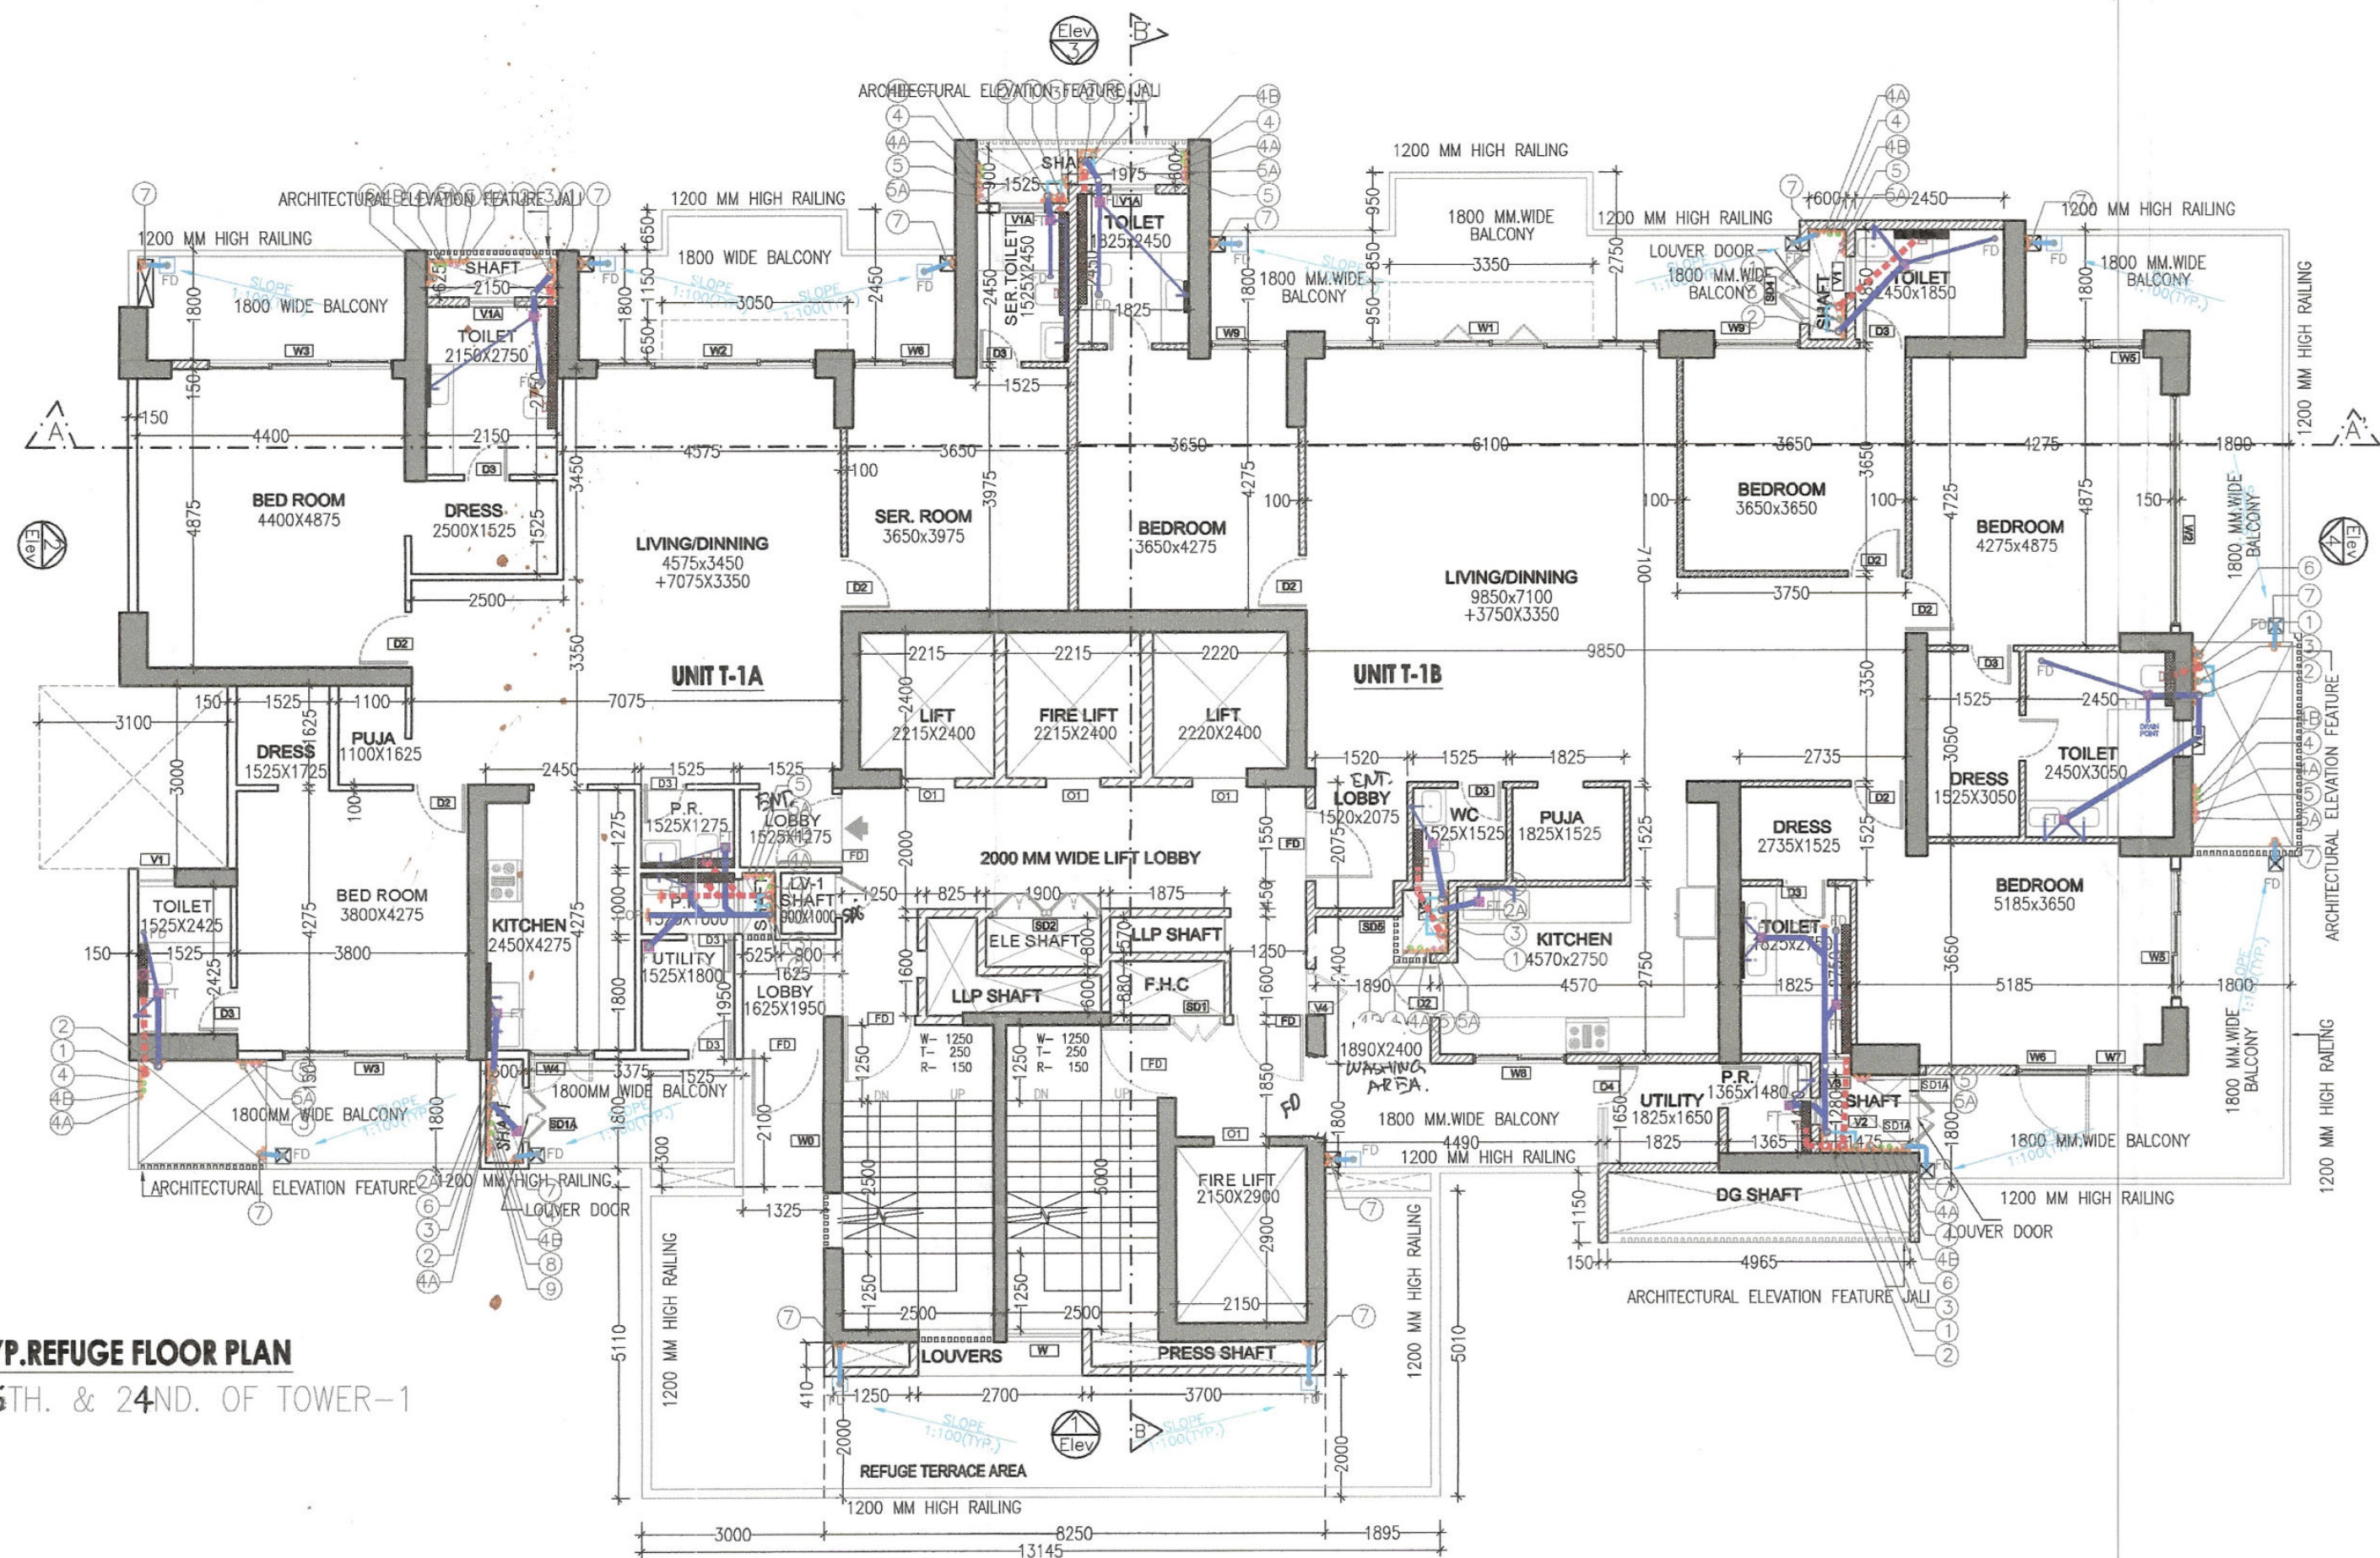


TYP. REFUGE FLOOR AREA (T-1, G+30)					
S.N.O.	NO.	PREFIX	BREATH	LENGTH	AREA
TYPICAL FLOOR AREA					404.789
TOTAL REFUGE FLOOR AREA					404.789

TYP. REFUGE FL. TERRACE AREA (T-1, G+30)					
S.N.O.	NO.	PREFIX	BREATH	LENGTH	AREA
TERRACE FLOOR AREA					
R1	1	1	3.000	5.110	15.330
R2	1	1	8.250	2.000	16.500
R3	1	1	1.895	5.010	9.494
TOTAL REFUGE FLOOR TERRACE AREA					41.324

MUMTY AREA (T-1, G+30)					
S.N.O.	NO.	PREFIX	BREATH	LENGTH	AREA
A	1	1	8.250	5.910	48.758
B	1	1	7.950	4.050	32.198
C	1	1	7.650	2.600	19.890
D	1	1	0.150	0.900	0.135
TOTAL ADDITION					100.980
TOTAL MUMTY AREA					100.980

REQUIRED REFUGE TERRACE AREA
 = (TYP. FL. AREA/12.5)X0.3X3 + 0.9 SQ. MTS.
 = (404.789/12.5)X0.3X3 + 0.9 SQ. MTS.
 = 30.045 SQ. MTS.

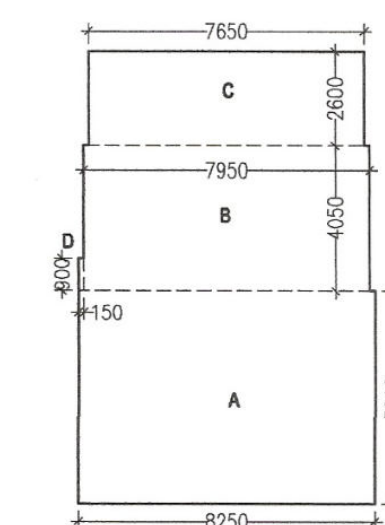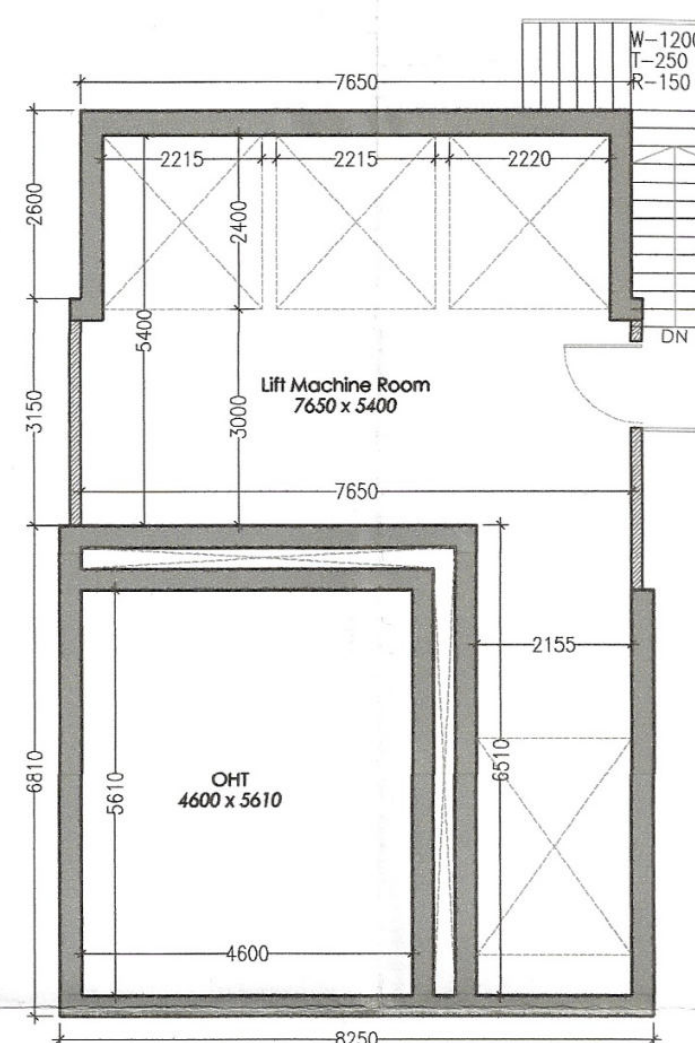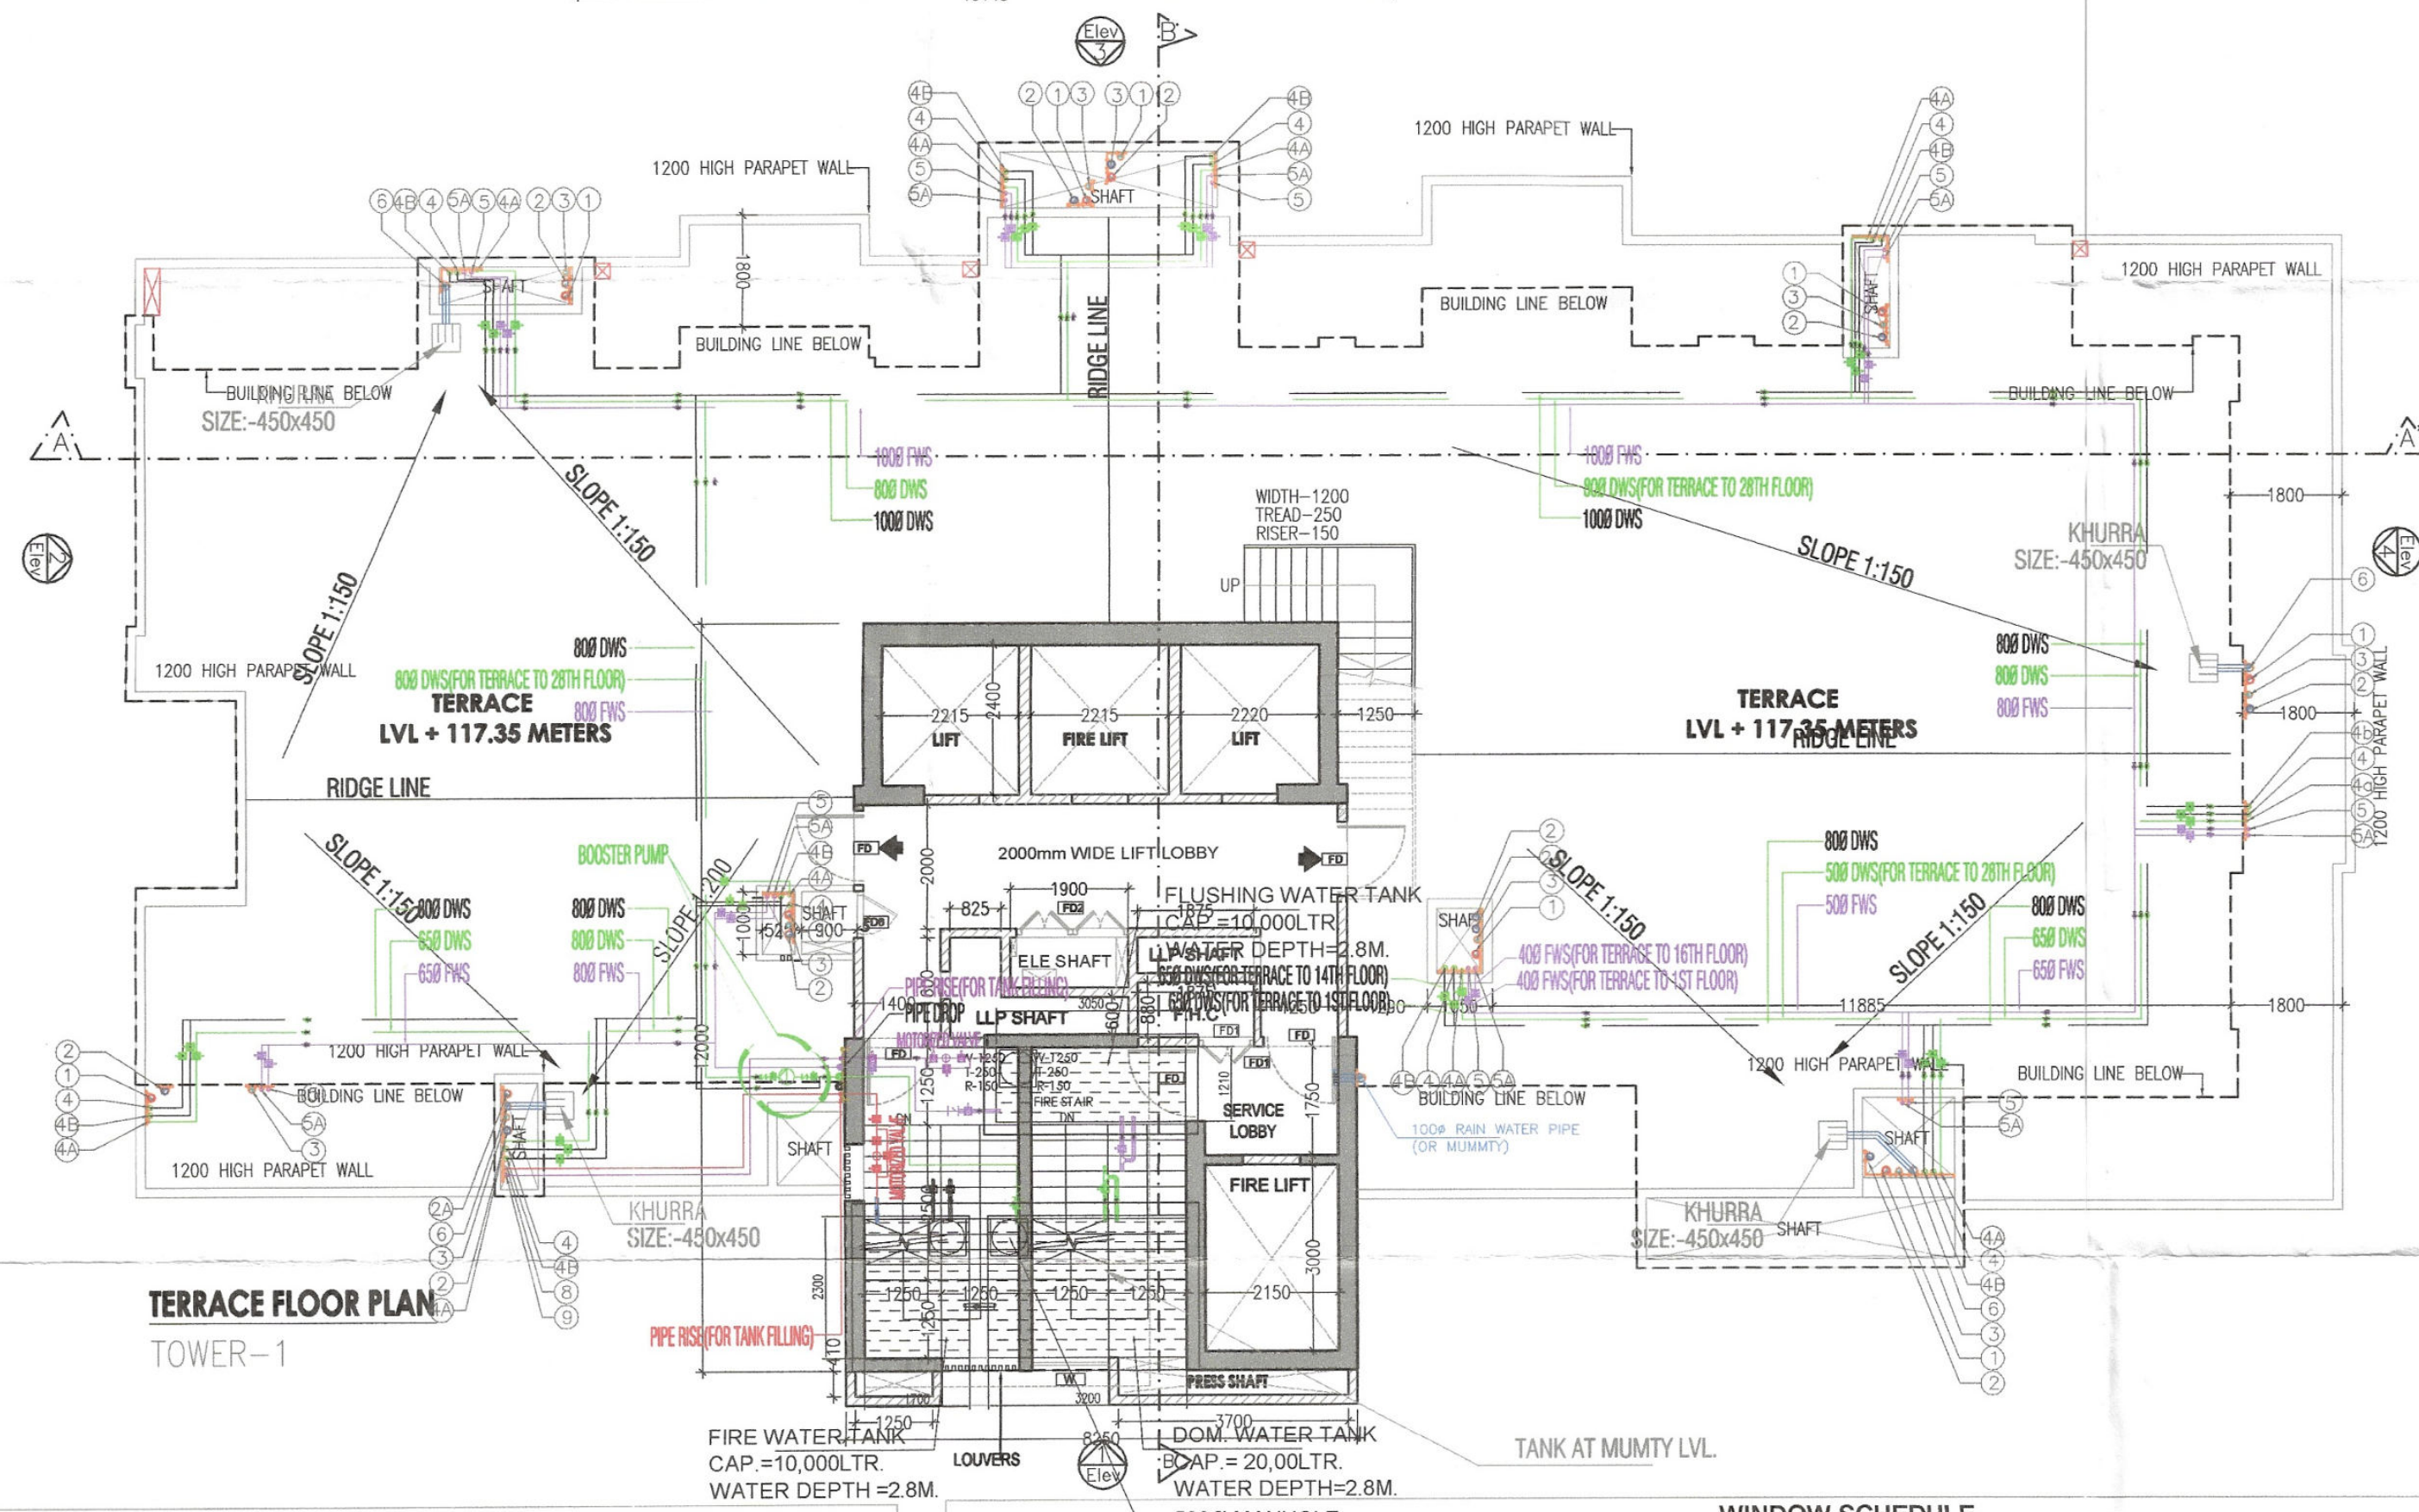

DOOR SCHEDULE					
NO.	SIZE	SILL LEVEL	LINTEL LVL	LOCATION	REMARK
FD	1200 X 2450	00 MM	2450 MM	STAIRCASE	SINGLE SHUTTER FIRE RATED DOOR
D0	1500 X 1550	00 MM	2450 MM	STAIRCASE	SINGLE SHUTTER FIRE RATED DOOR
D1	1200 X 2450	00 MM	2450 MM	LIVING	SINGLE SHUTTER FLUSHED DOOR
D2	900 X 2450	00 MM	2450 MM	BEDROOM	SINGLE SHUTTER FLUSHED DOOR
D3	750 X 2450	00 MM	2450 MM	TOILET	SINGLE SHUTTER FLUSHED DOOR
D4	750 X 2450	00 MM	2450 MM	SERVANT	DOUBLE SHUTTER FLUSHED DOOR
SD1	800 X 2450	00 MM	2450 MM	SHAFT DOOR	DOUBLE SHUTTER FIRE RATED DOOR
SD1A	800 X 2450	00 MM	2450 MM	SHAFT DOOR	DOUBLE SHUTTER LOUVERED DOOR
SD2	1800 X 2450	00 MM	2450 MM	SHAFT DOOR	FOUR SHUTTER FIRE RATED DOOR
SD3	450 X 2450	00 MM	2450 MM	SHAFT DOOR	SINGLE SHUTTER FIRE RATED DOOR
SD4	1200 X 2450	00 MM	2450 MM	SHAFT DOOR	DOUBLE SHUTTER LOUVERED DOOR
SD5	600 X 2450	00 MM	2450 MM	SHAFT DOOR	SINGLE SHUTTER FIRE RATED DOOR
SD6	750 X 2450	00 MM	2450 MM	SHAFT DOOR	SINGLE SHUTTER FIRE RATED DOOR
V4	800 X 2450	00 MM	2450 MM	LOBBY DOOR	SINGLE SHUTTER FIRE RATED LOUVER DOOR

WINDOW SCHEDULE					
NO.	SIZE	SILL LEVEL	LINTEL LVL	LOCATION	REMARK
W	1250 X 1550	900 MM	2450 MM	STAIRCASE	SINGLE SHUTTER OPENABLE WINDOW
W0	800 X 1550	900 MM	2450 MM	STAIRCASE	LOUVERED WINDOW
W0A	1250 X 1550	900 MM	2450 MM	STAIRCASE	LOUVERED WINDOW
W1	5500 X 2450	00 MM	2450 MM	LIVING ROOM	6 PANEL SLIDING-FOLDING WINDOW
W1A	5500 X 2450	00 MM	2450 MM	LIVING ROOM	6 PANEL FIXED WINDOW
W2	3670 X 2450	00 MM	2450 MM	LIVING ROOM	4 TRACK SLIDING WINDOW
W2A	3670 X 2450	00 MM	2450 MM	LIVING ROOM-GYM	4 TRACK BOTTOM FIXED SLIDING WINDOW
W3	3050 X 2450	00 MM	2450 MM	BEDROOM 01-02	3 TRACK SLIDING WINDOW
W4	1075 X 1400	1050 MM	2450 MM	KITCHEN	TWO SHUTTER OPENABLE WINDOW
W5	2125 X 2450	00 MM	2450 MM	BEDROOM 01-02	3 TRACK SLIDING WINDOW
W5A	2125 X 2450	00 MM	2450 MM	BED ROOM 04	3 TRACK BOTTOM FIXED SLIDING WINDOW
W6	1225 X 2450	00 MM	2450 MM	BEDROOM 01-02	SINGLE SHUTTER OPENABLE WINDOW
W6A	1225 X 2450	00 MM	2450 MM	BEDROOM 01-02	SINGLE SHUTTER OPENABLE WINDOW
W7	750 X 2450	00 MM	2450 MM	BEDROOM 01-02 STUDY	SINGLE SHUTTER FIXED WINDOW
W8	1525 X 1400	1050 MM	2450 MM	KITCHEN- SERVANT RM.	2 TRACK SLIDING WINDOW
W8A	1525 X 1400	1050 MM	2450 MM	KITCHEN- SERVANT RM.	2 TRACK SLIDING WINDOW / OPENABLE
W9	975 X 2450	00 MM	2450 MM	BEDROOM 01-02	SINGLE SHUTTER OPENABLE WINDOW
W9A	975 X 2450	00 MM	2450 MM	BEDROOM 01-02	SINGLE SHUTTER OPENABLE WINDOW
W10	3350 X 2450	00 MM	2450 MM	LIVING ROOM	4 TRACK SLIDING WINDOW
W10A	3350 X 2450	00 MM	2450 MM	LIVING ROOM	4 TRACK FIXED WINDOW
W11	3800 X 2450	00 MM	2450 MM	LIVING ROOM	4 TRACK SLIDING WINDOW
W11A	3800 X 2450	00 MM	2450 MM	LIVING ROOM	4 TRACK FIXED WINDOW
W12	1800 X 2450	00 MM	2450 MM	GYM	2 TRACK SLIDING WINDOW
W13	2250 X 2450	00 MM	2450 MM	ELEVATOR	3 PANEL FIXED WINDOW
V1	600 X 1250	1200 MM	2450 MM	TOILET	LOUVERED WINDOW
V2	450 X 1250	1200 MM	2450 MM	TOILET	LOUVERED WINDOW
V3	580 X 1250	1200 MM	2450 MM	TOILET	LOUVERED WINDOW
V1A	750 X 2000	450 MM	2450 MM	TOILET	LOUVERED ACCESSIBLE DOOR / WINDOW

LEGEND	
SYMBOL	DESCRIPTION
①	110 ØØ SOIL AND VENT PIPE
②	110 ØØ WASTE AND VENT PIPE
③	110 ØØ KITCHEN WASTE AND VENT PIPE
④	75Ø ANTISIPHONAGE PIPE
⑤	DOMESTIC WATER SUPPLY DN. TAKE PIPE (FOR TERRACE TO 1st FLOOR)
⑥	DOMESTIC WATER SUPPLY DN. TAKE PIPE (FOR TERRACE TO 28th FLOOR)PRESSURE SUPPLY
⑦	DOMESTIC WATER SUPPLY DN. TAKE PIPE FOR (FOR TERRACE TO 14th FLOOR)
⑧	FLUSHING WATER SUPPLY DN. TAKE PIPE (FOR TERRACE TO 1st FLOOR)
⑨	FLUSHING WATER SUPPLY DN. TAKE PIPE (FOR TERRACE TO 18th FLOOR)
⑩	110 ØØ uPVC TERRACE RAIN WATER PIPE
⑪	75Ø uPVC RAIN WATER PIPE (BALCONY)
⑫	DOMESTIC WATER SUPPLY RISER
⑬	FLUSHING WATER SUPPLY RISER
FD	FLOOR DRAIN
FT	FLOOR TRAP
W	LEDGE WALL
8	CUTOUT IN FLOOR

OWNERS SIGNATURE:-
 ARCHITECT SIGNATURE:-
 DRAWING TITLE : (TOWER-01)
 REFUGE FL. & TERRACE FL.
 FLOOR PLAN & AREA CAL.
 DATE:- NOV-2022
 SCALE:- 1:100 (A1)
 SHEET NO. T-1-P-3