
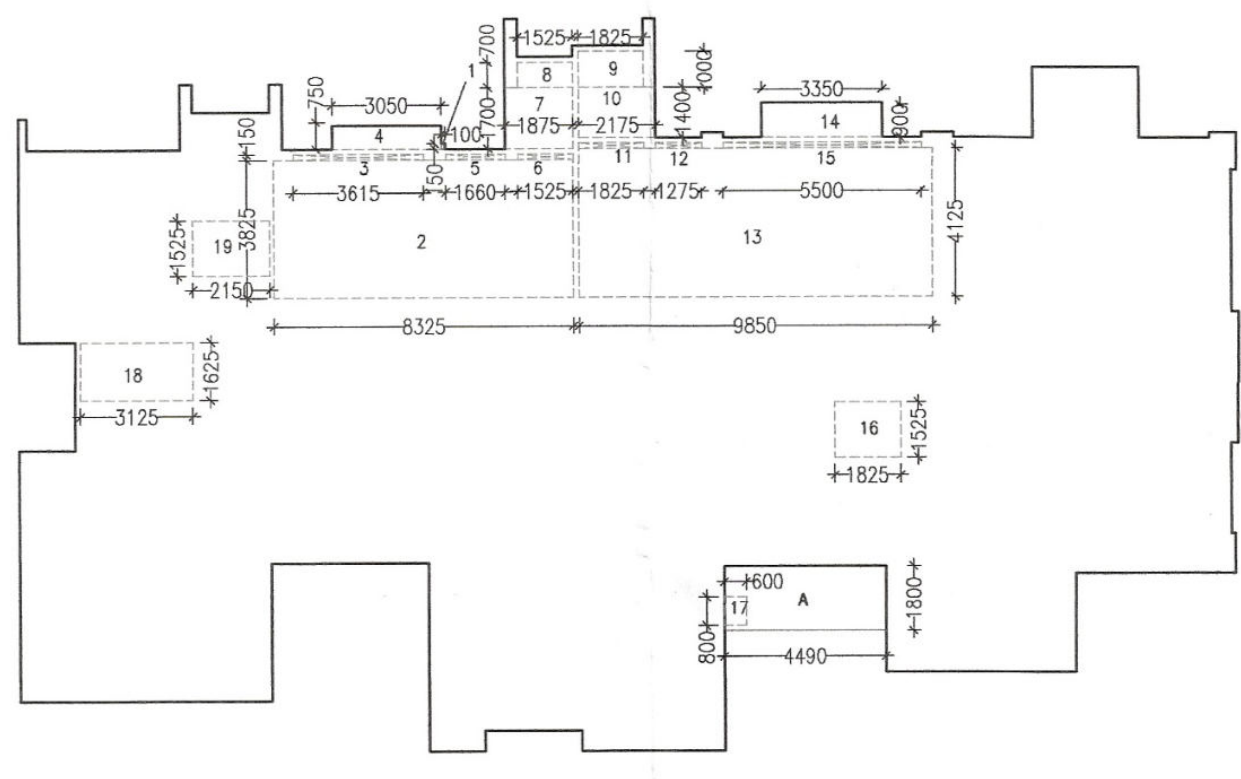


ATP (H.O.T.P.)
Member Secretary
B.P.A.C. B.P.A.C.
S.T.P.(G)
Member
B.P.A.C. B.P.A.C.
C.T.P.(T.M.)
Member
B.P.A.C. B.P.A.C.



Ram Avtar Bassi
JD(HQ)

SANCTIONED
TO BE READ WITH THIS OFFICE
MEMO NO.:
DATED :

Be & Public Health Services point of view.
Architectural plans have been checked and found in order.

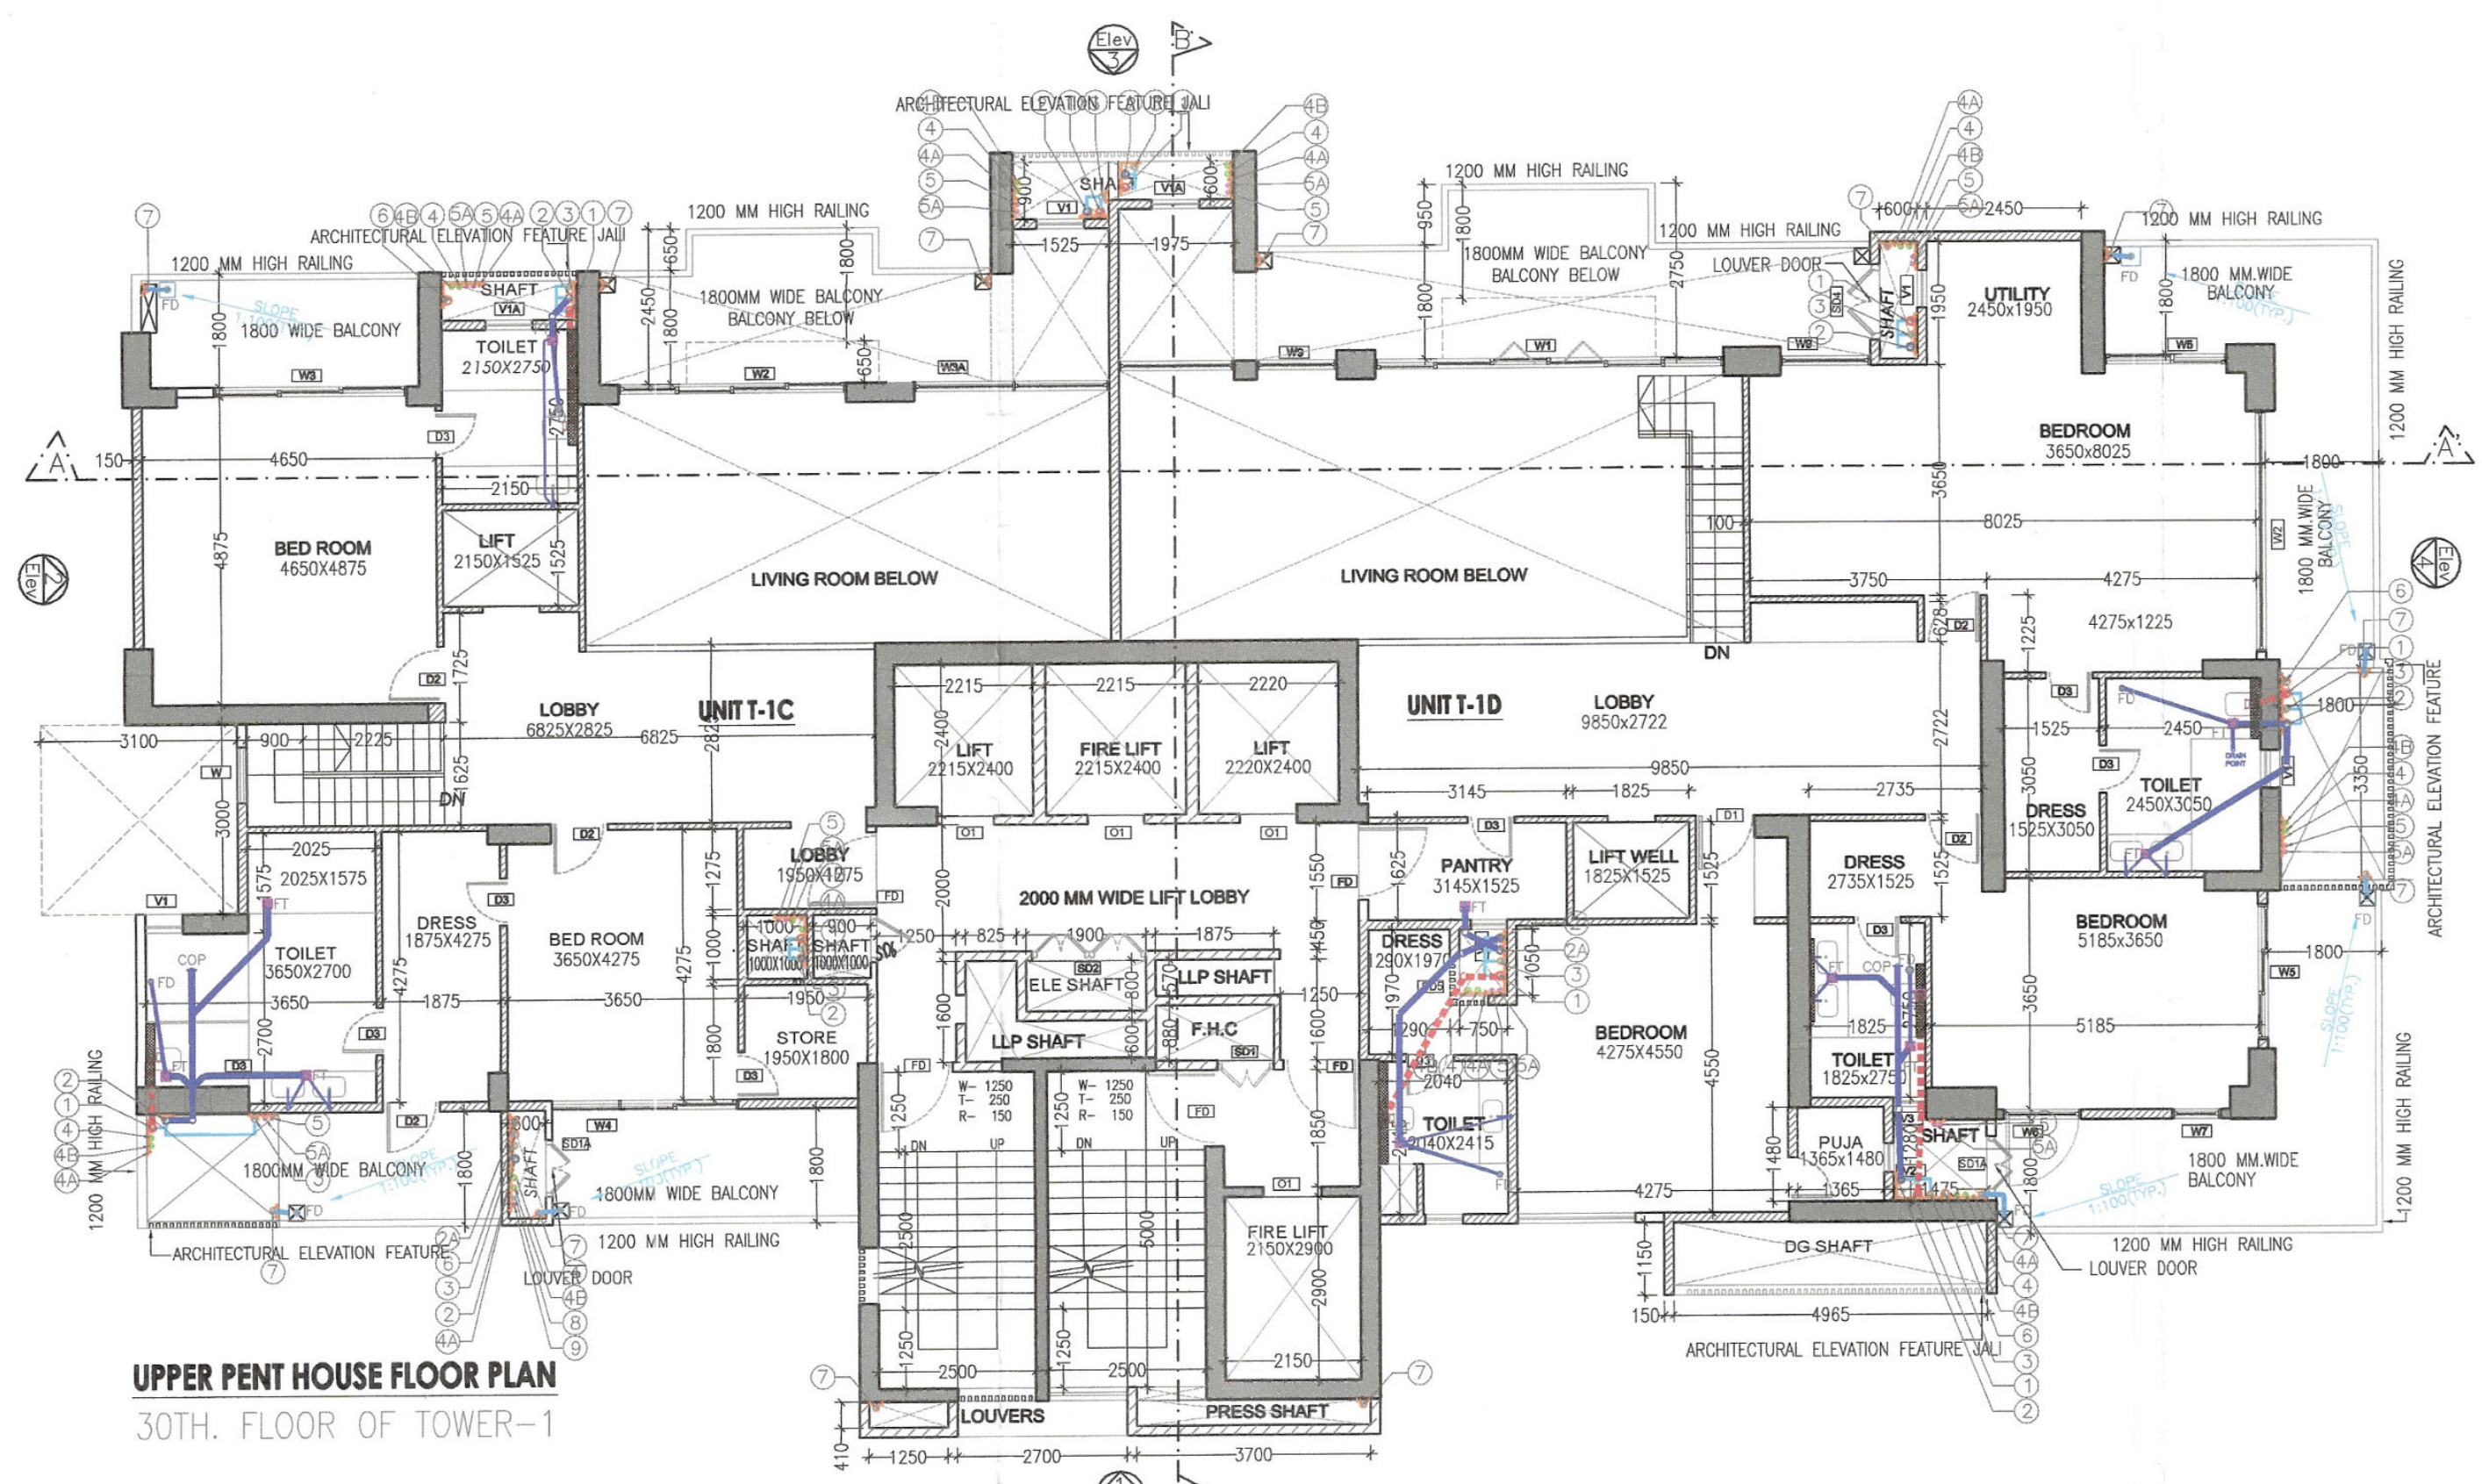

UPPER PENT HOUSE FLOOR AREA (TOWER-1, G+30)					
S.N.O.	NO.	PREFIX	BREATH	LENGTH	AREA
TYPICAL FLOOR AREA					
A	1	1	4.400	1.800	8.082
TOTAL ADDITION					
1	1	1	0.100	0.150	0.015
2	1	1	3.325	3.825	11.843
3	1	1	3.615	0.150	0.542
4	1	1	3.050	0.650	1.983
5	1	1	1.660	0.150	0.249
6	1	1	1.525	0.150	0.229
7	1	1	4.875	1.700	8.288
8	1	1	1.525	0.700	1.068
9	1	1	1.825	1.000	1.825
10	1	1	2.175	1.400	3.045
SUBTRACTION					
11	1	1	1.825	0.150	0.274
12	1	1	1.275	0.150	0.191
13	1	1	9.850	4.125	40.631
14	1	1	3.350	0.950	3.183
15	1	1	5.500	0.150	0.825
16	1	1	1.825	1.525	2.783
17	1	1	0.800	0.600	0.480
18	1	1	3.125	1.625	5.078
19	1	1	2.150	1.525	3.275
SUBTOTAL					
TOTAL UPPER PENT HOUSE AREA					
312.182					

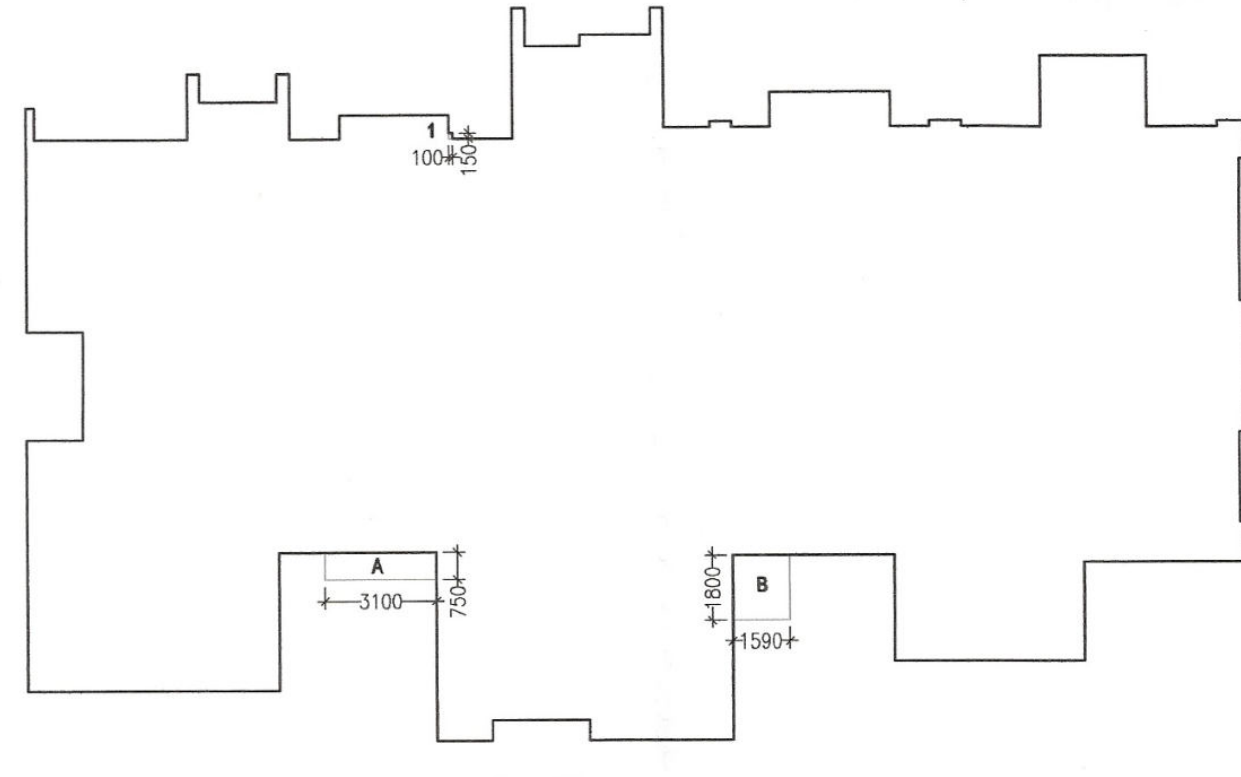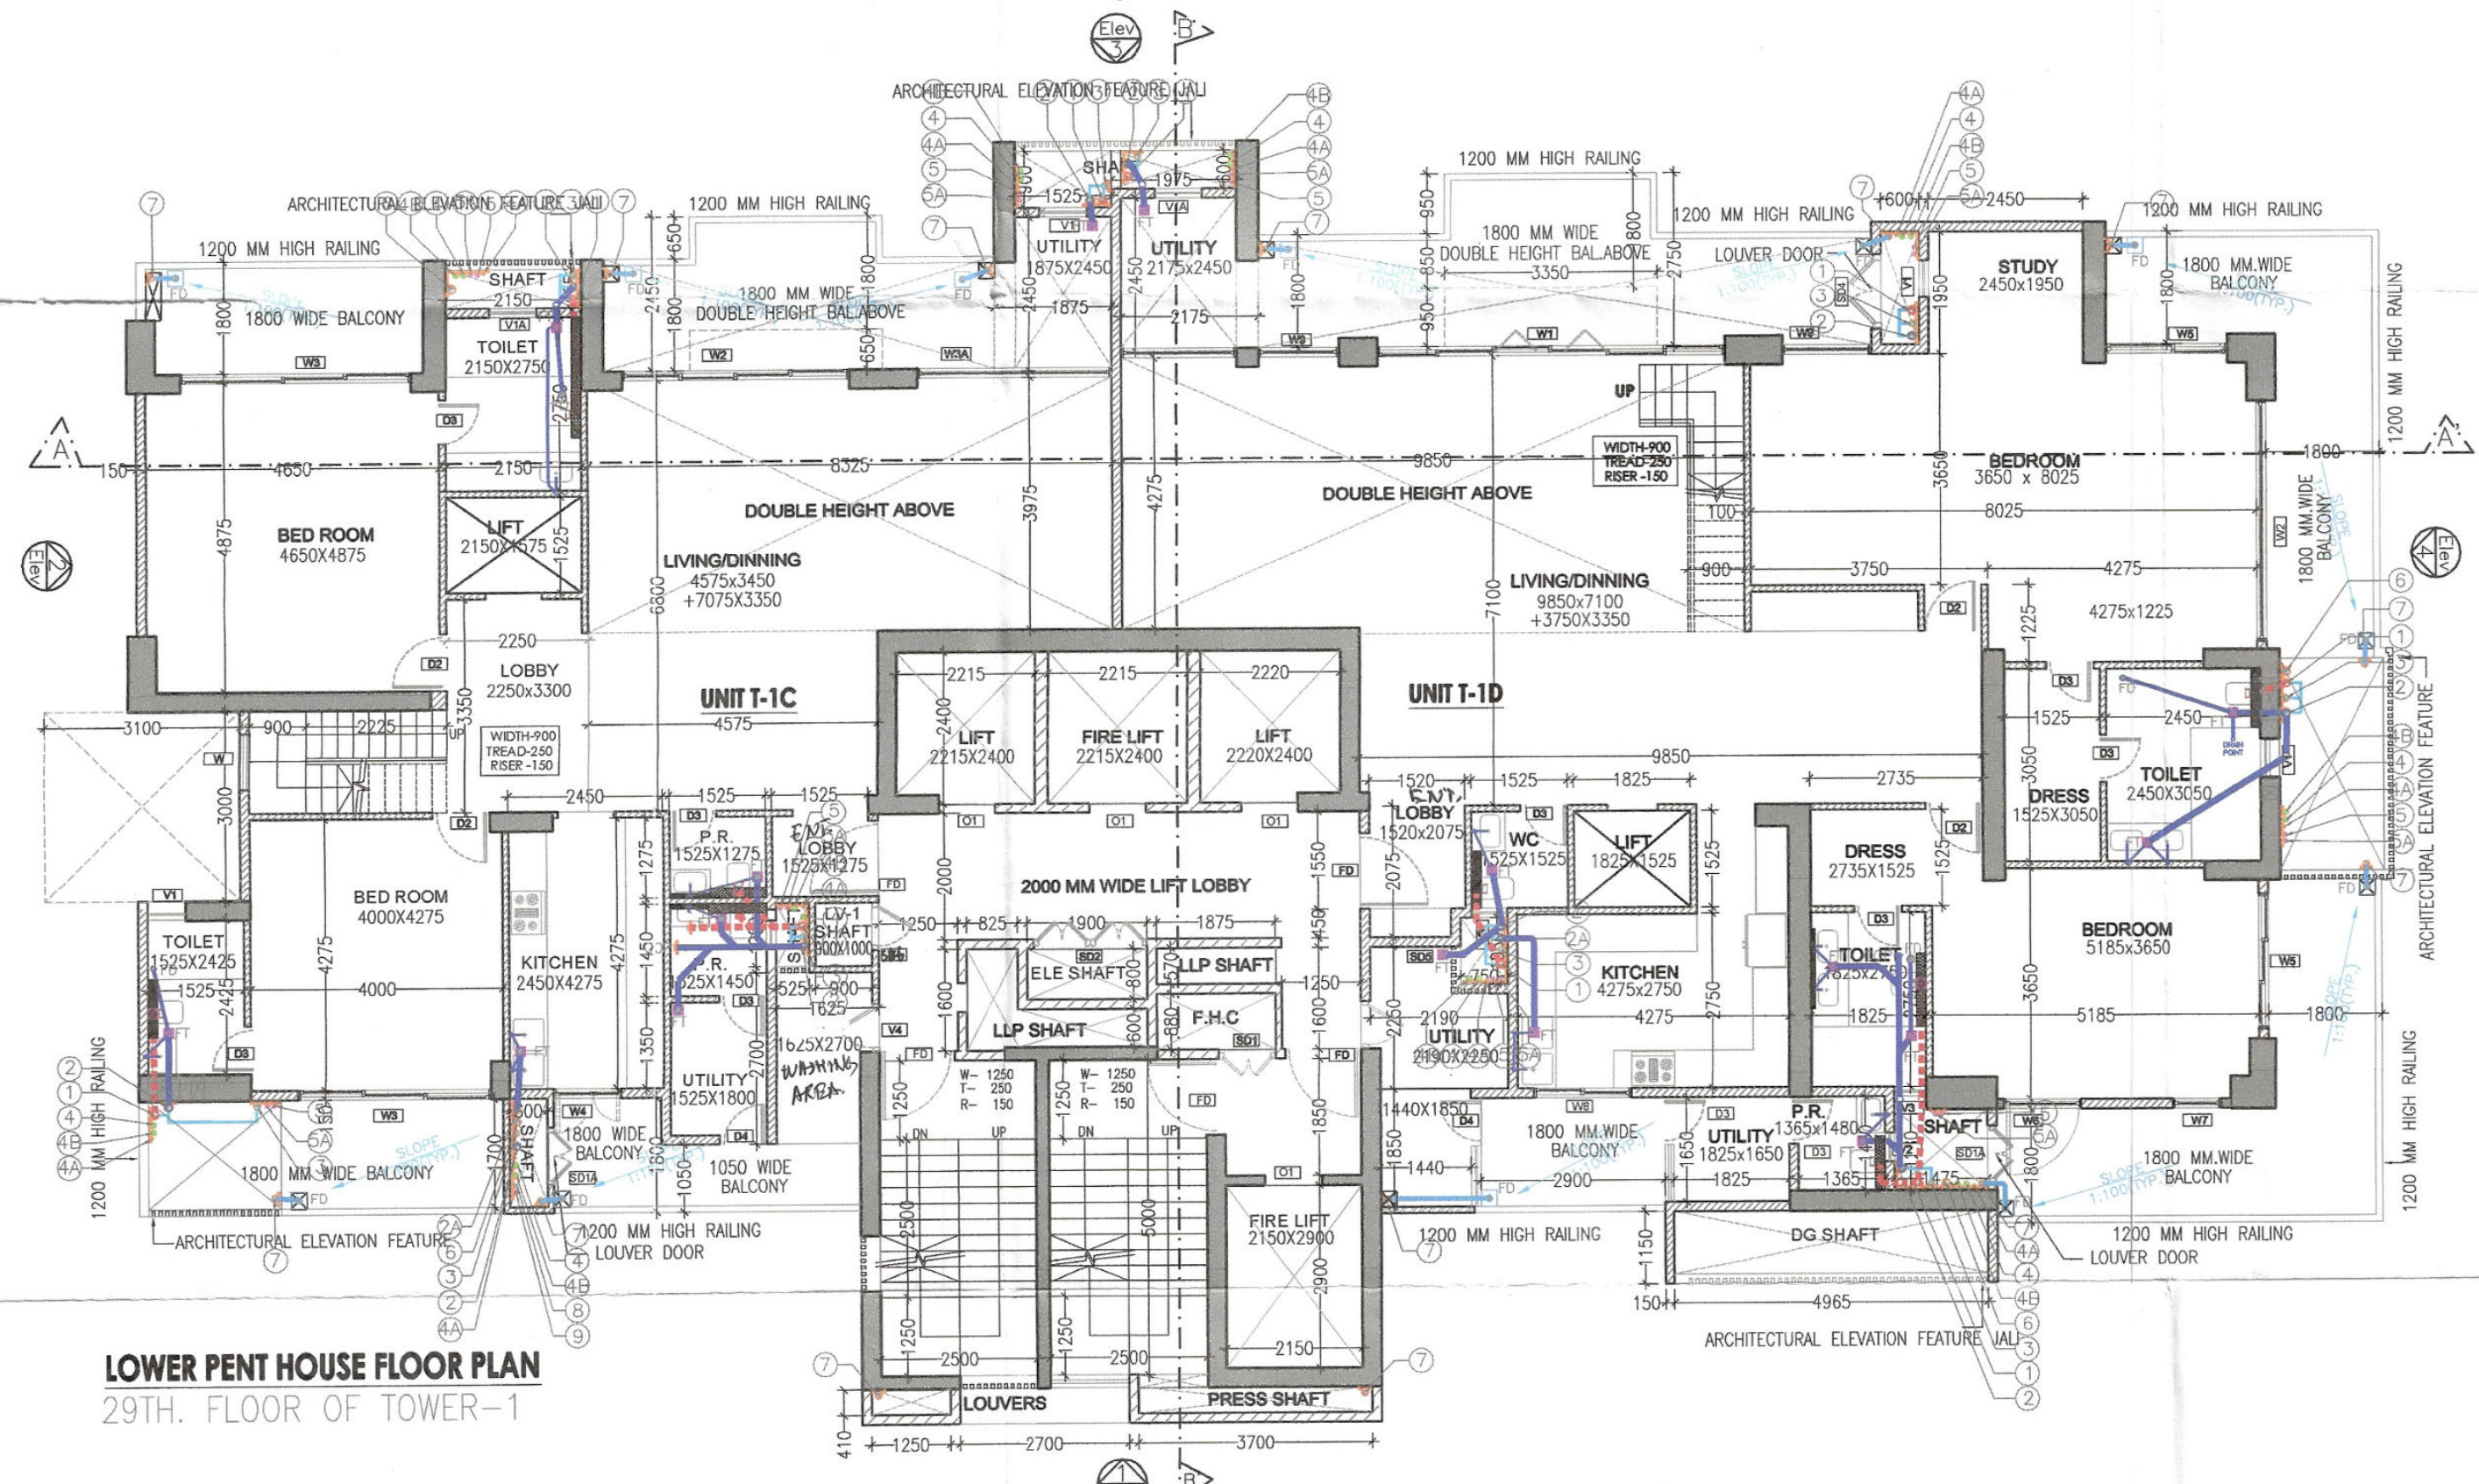

LOWER PENT HOUSE FLOOR AREA (TOWER-1, G+30)					
S.N.O.	NO.	PREFIX	BREATH	LENGTH	AREA
TYPICAL FLOOR AREA					
A	1	1	3.100	0.750	2.325
B	1	1	1.590	1.800	2.862
TOTAL ADDITION					
1	1	1	0.1	0.15	0.015
SUBTOTAL					
TOTAL AREA OF LOWER PENT HOUSE					
409.961					

DOOR SCHEDULE					
NO.	SIZE	SILL LEVEL	LINTEL LVL	LOCATION	REMARK
FD	1200 X 2450	00 MM	2450 MM	STAIRCASE	SINGLE SHUTTER FIRE RATED DOOR
D0	1500 X 1550	00 MM	2450 MM	STAIRCASE	SINGLE SHUTTER FIRE RATED DOOR
D1	1200 X 2450	00 MM	2450 MM	LIVING	SINGLE SHUTTER FLUSHED DOOR
D2	900 X 2450	00 MM	2450 MM	BEDROOM	SINGLE SHUTTER FLUSHED DOOR
D3	750 X 2450	00 MM	2450 MM	TOILET	SINGLE SHUTTER FLUSHED DOOR
D4	750 X 2450	00 MM	2450 MM	SERVANT	DOUBLE SHUTTER FLUSHED DOOR
SD1	900 X 2450	00 MM	2450 MM	SHAFT DOOR	DOUBLE SHUTTER FIRE RATED DOOR
SD1A	900 X 2450	00 MM	2450 MM	SHAFT DOOR	DOUBLE SHUTTER LOUVERED DOOR
SD2	1800 X 2450	00 MM	2450 MM	SHAFT DOOR	FOUR SHUTTER FIRE RATED DOOR
SD3	450 X 2450	00 MM	2450 MM	SHAFT DOOR	SINGLE SHUTTER FIRE RATED DOOR
SD4	1200 X 2450	00 MM	2450 MM	SHAFT DOOR	DOUBLE SHUTTER LOUVERED DOOR
SD5	600 X 2450	00 MM	2450 MM	SHAFT DOOR	SINGLE SHUTTER FIRE RATED DOOR
SD6	750 X 2450	00 MM	2450 MM	SHAFT DOOR	SINGLE SHUTTER FIRE RATED DOOR
V4	900 X 2450	00 MM	2450 MM	LOBBY DOOR	SINGLE SHUTTER FIRE RATED LOUVER DOOR

WINDOW SCHEDULE					
NO.	SIZE	SILL LEVEL	LINTEL LVL	LOCATION	REMARK
W	1250 X 1550	900 MM	2450 MM	STAIRCASE	SINGLE SHUTTER OPENABLE WINDOW
W0	900 X 1550	900 MM	2450 MM	STAIRCASE	LOUVERED WINDOW
W10	1250 X 1550	900 MM	2450 MM	STAIRCASE	LOUVERED WINDOW
W1	5500 X 2450	00 MM	2450 MM	LIVING ROOM	6 PANEL SLIDING-FOLDING WINDOW
W1A	5500 X 2450	00 MM	2450 MM	LIVING ROOM	6 PANEL FIXED WINDOW
W2	3670 X 2450	00 MM	2450 MM	LIVING ROOM	4 TRACK SLIDING WINDOW
W2A	3670 X 2450	00 MM	2450 MM	LIVING ROOM-GYM	4 TRACK BOTTOM FIXED SLIDING WINDOW
W3	3050 X 2450	00 MM	2450 MM	BEDROOM 01-02	3 TRACK SLIDING WINDOW
W4	1075 X 1400	1050 MM	2450 MM	KITCHEN	TWO SHUTTER OPENABLE WINDOW
W5	2125 X 2450	00 MM	2450 MM	BEDROOM 01-02	3 TRACK SLIDING WINDOW
W5A	2125 X 2450	00 MM	2450 MM	BED ROOM 04	3 TRACK BOTTOM FIXED SLIDING WINDOW
W6	1225 X 2450	00 MM	2450 MM	BEDROOM 01-02	SINGLE SHUTTER OPENABLE WINDOW
W6A	1225 X 2450	00 MM	2450 MM	BEDROOM 01-02	SINGLE SHUTTER OPENABLE WINDOW
W7	750 X 2450	00 MM	2450 MM	BEDROOM 01-02 STUDY	SINGLE SHUTTER FIXED WINDOW
W8	1525 X 1400	1050 MM	2450 MM	KITCHEN-SERVANT RM	2 TRACK SLIDING WINDOW
W8A	1525 X 1400	1050 MM	2450 MM	KITCHEN-SERVANT RM	2 TRACK SLIDING WINDOW / OPENABLE
W9	975 X 2450	00 MM	2450 MM	BEDROOM 01-02	SINGLE SHUTTER OPENABLE WINDOW
W9A	975 X 2450	00 MM	2450 MM	BEDROOM 01-02	SINGLE SHUTTER OPENABLE WINDOW
W10	3350 X 2450	00 MM	2450 MM	LIVING ROOM	4 TRACK SLIDING WINDOW
W10A	3350 X 2450	00 MM	2450 MM	LIVING ROOM	4 TRACK FIXED WINDOW
W11	3800 X 2450	00 MM	2450 MM	LIVING ROOM	4 TRACK SLIDING WINDOW
W11A	3800 X 2450	00 MM	2450 MM	LIVING ROOM	4 TRACK FIXED WINDOW
W12	1800 X 2450	00 MM	2450 MM	GYM	2 TRACK SLIDING WINDOW
W13	2250 X 2450	00 MM	2450 MM	ELEVATOR	3 PANEL FIXED WINDOW
V1	600 X 1250	1200 MM	2450 MM	TOILET	LOUVERED WINDOW
V2	450 X 1250	1200 MM	2450 MM	TOILET	LOUVERED WINDOW
V3	660 X 1250	1200 MM	2450 MM	TOILET	LOUVERED WINDOW
V1A	750 X 2000	450 MM	2450 MM	TOILET	LOUVERED ACCESSIBLE DOOR / WINDOW

LEGEND	
SYMBOL	DESCRIPTION
①	110 OD SOIL AND VENT PIPE
②	110 OD WASTE AND VENT PIPE
③	110 OD KITCHEN WASTE AND VENT PIPE
④	75 ANTISIPHONAGE PIPE
⑤	DOMESTIC WATER SUPPLY DN. TAKE PIPE (FOR TERRACE TO 1st FLOOR)
⑥	DOMESTIC WATER SUPPLY DN. TAKE PIPE (FOR TERRACE TO 28th FLOOR) PRESSURE SUPPLY
⑦	DOMESTIC WATER SUPPLY DN. TAKE PIPE (FOR TERRACE TO 14th FLOOR)
⑧	DOMESTIC WATER SUPPLY DN. TAKE PIPE (FOR TERRACE TO 1st FLOOR)
⑨	FLUSHING WATER SUPPLY DN. TAKE PIPE (FOR TERRACE TO 16th FLOOR)
⑩	110 OD uPVC TERRACE RAIN WATER PIPE
⑪	75 uPVC RAIN WATER PIPE (BALCONY)
⑫	DOMESTIC WATER SUPPLY RISER
⑬	FLUSHING WATER SUPPLY RISER
FD	FLOOR DRAIN
FT	FLOOR TRAP
SSSSSS	LEDGE WALL
■	CUTOUT IN FLOOR

OWNERS SIGNATURE:-
ARCHITECT SIGNATURE:-
DRAWING TITLE : (TOWER-01)
LOWER & UPPER PENTHOUSE FL.
FLOOR PLAN & AREA CAL.
DATE:- NOV-2022
SCALE:- 1:100 (A1)
SHEET NO.
T- 1- P - 2