


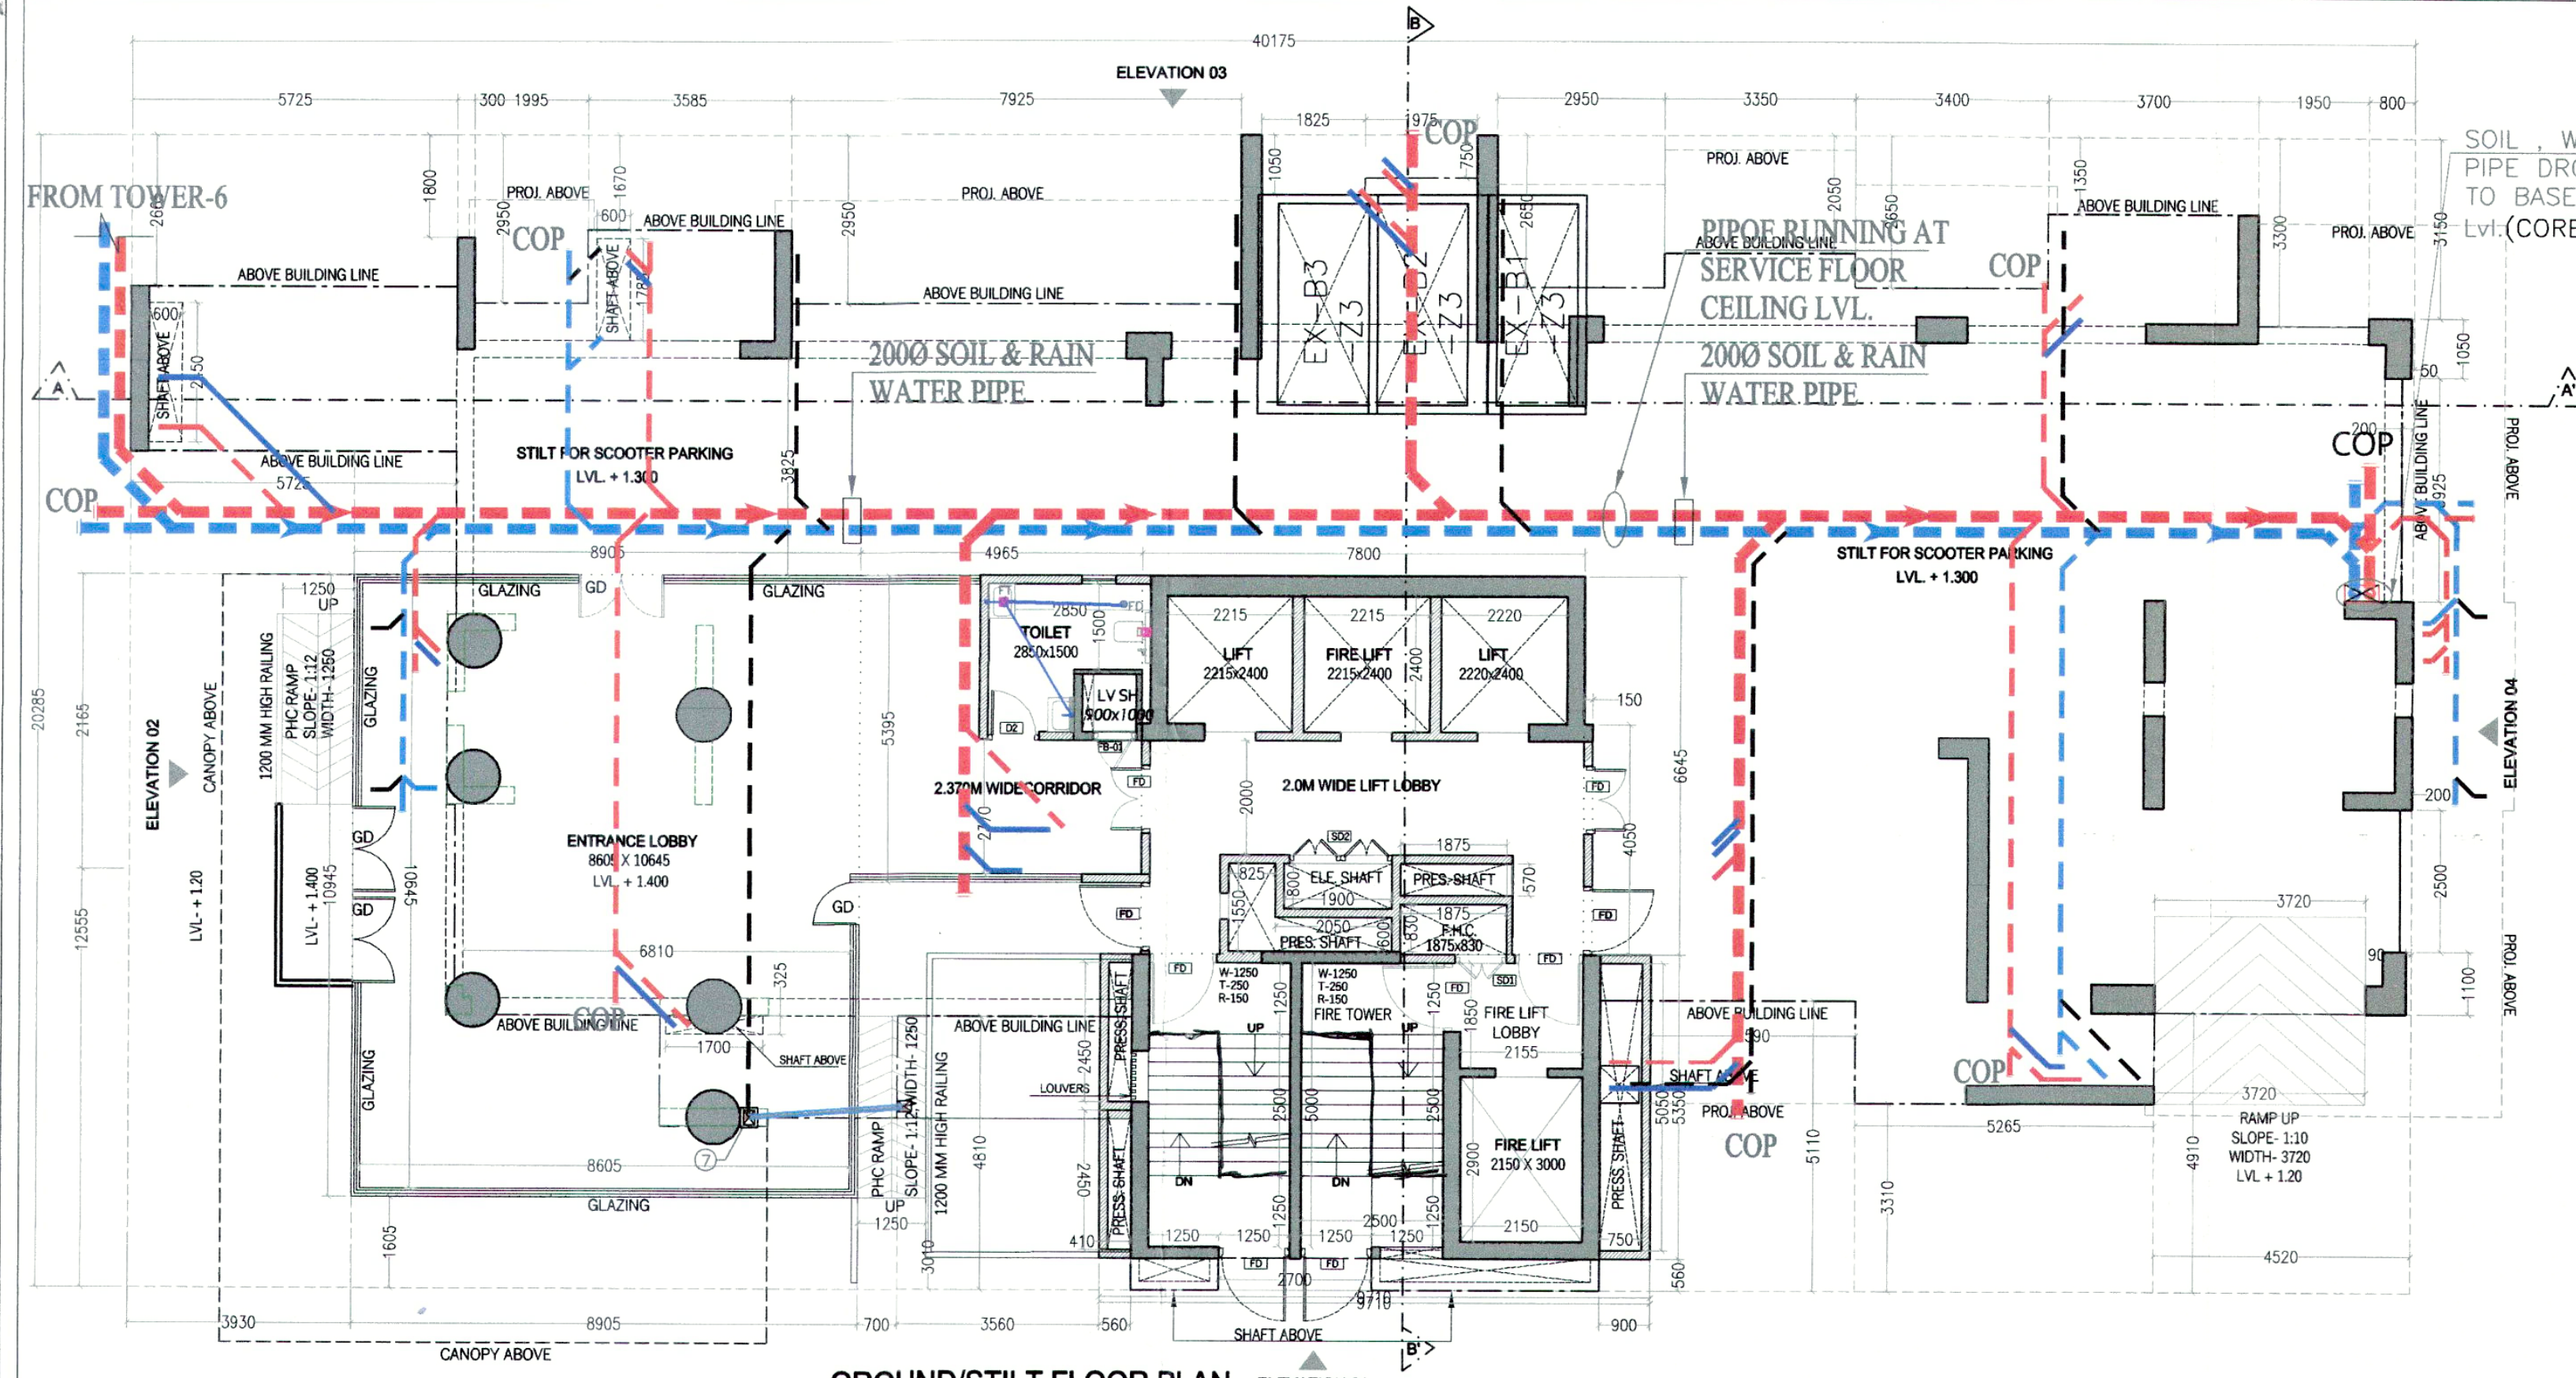


GROUND/STILT FLOOR PLAN


S.N.O.	NO.	PREFIX	BREATH	LENGTH	AREA
A	1	1	10.345	8.305	87.465
B	1	1	4.365	5.395	26.795
C	1	1	7.800	6.645	51.851
D	1	1	0.150	4.050	0.608
E	1	1	9.710	5.350	51.949
TOTAL ADDITION					228.638
SUBTRACTIONS					
1	1	0.000	0.000	0.000	
TOTAL SUBTRACTIONS					0.000
TOTAL GROUND FL. F.A.R. AREA					228.638

S.N.O.	NO.	PREFIX	BREATH	LENGTH	AREA
1	1	1	10.345	8.305	87.465
2	1	1	4.365	5.395	26.795
3	1	1	7.800	6.645	51.851
4	1	1	0.150	4.050	0.608
5	1	1	9.710	5.350	51.949
TOTAL ADDITION					228.638
SUBTRACTIONS					
1	1	0.000	0.000	0.000	
TOTAL SUBTRACTIONS					0.000
TOTAL STILT FL. AREA					337.253

GROUND FL. F.A.R. AREA DIA.

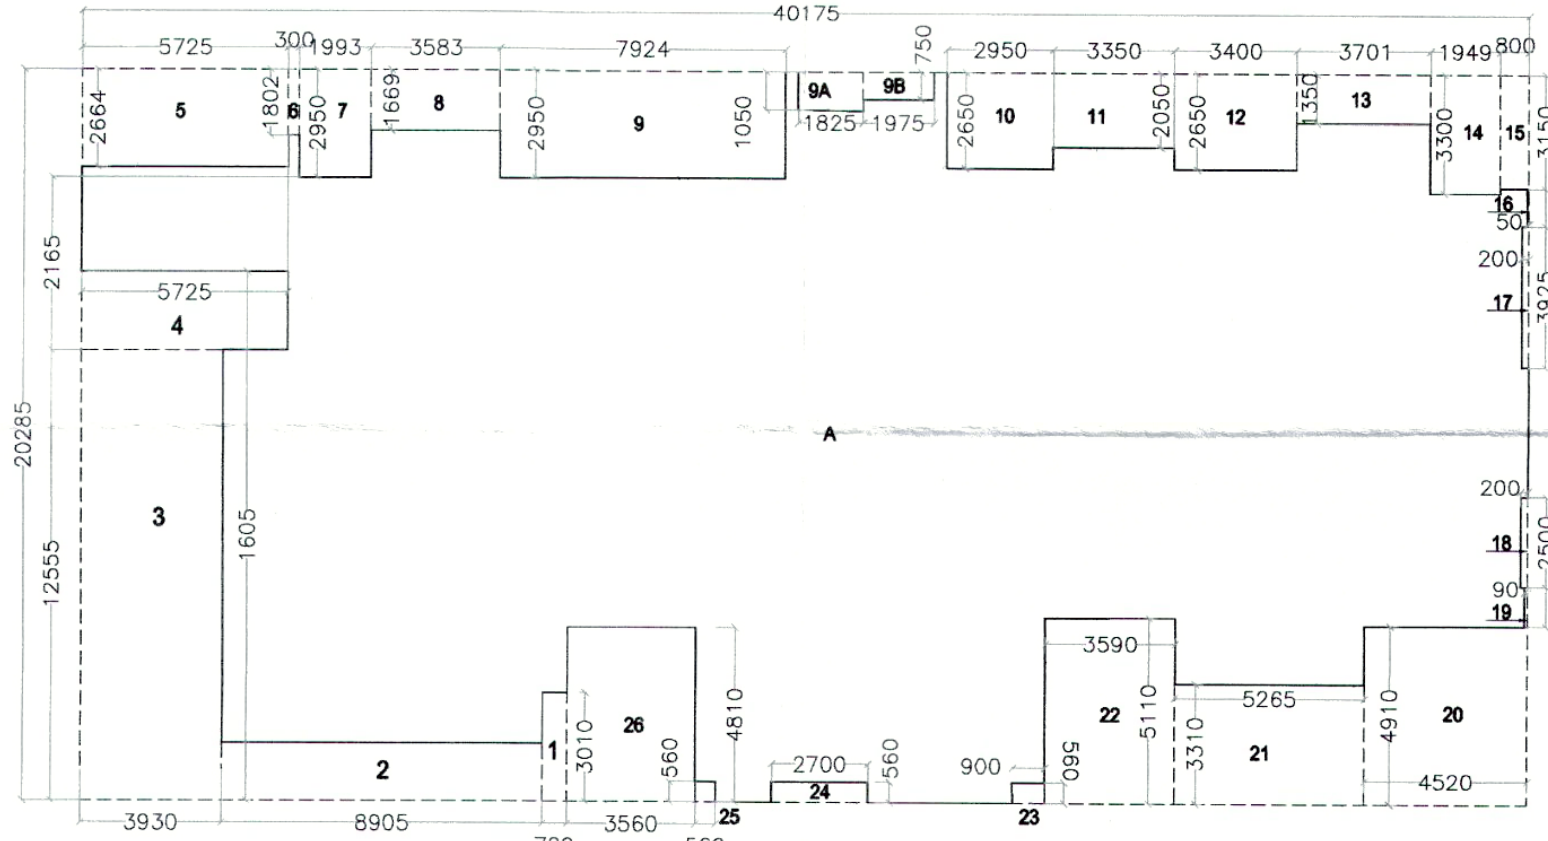

GROUND COV. AREA DIA.

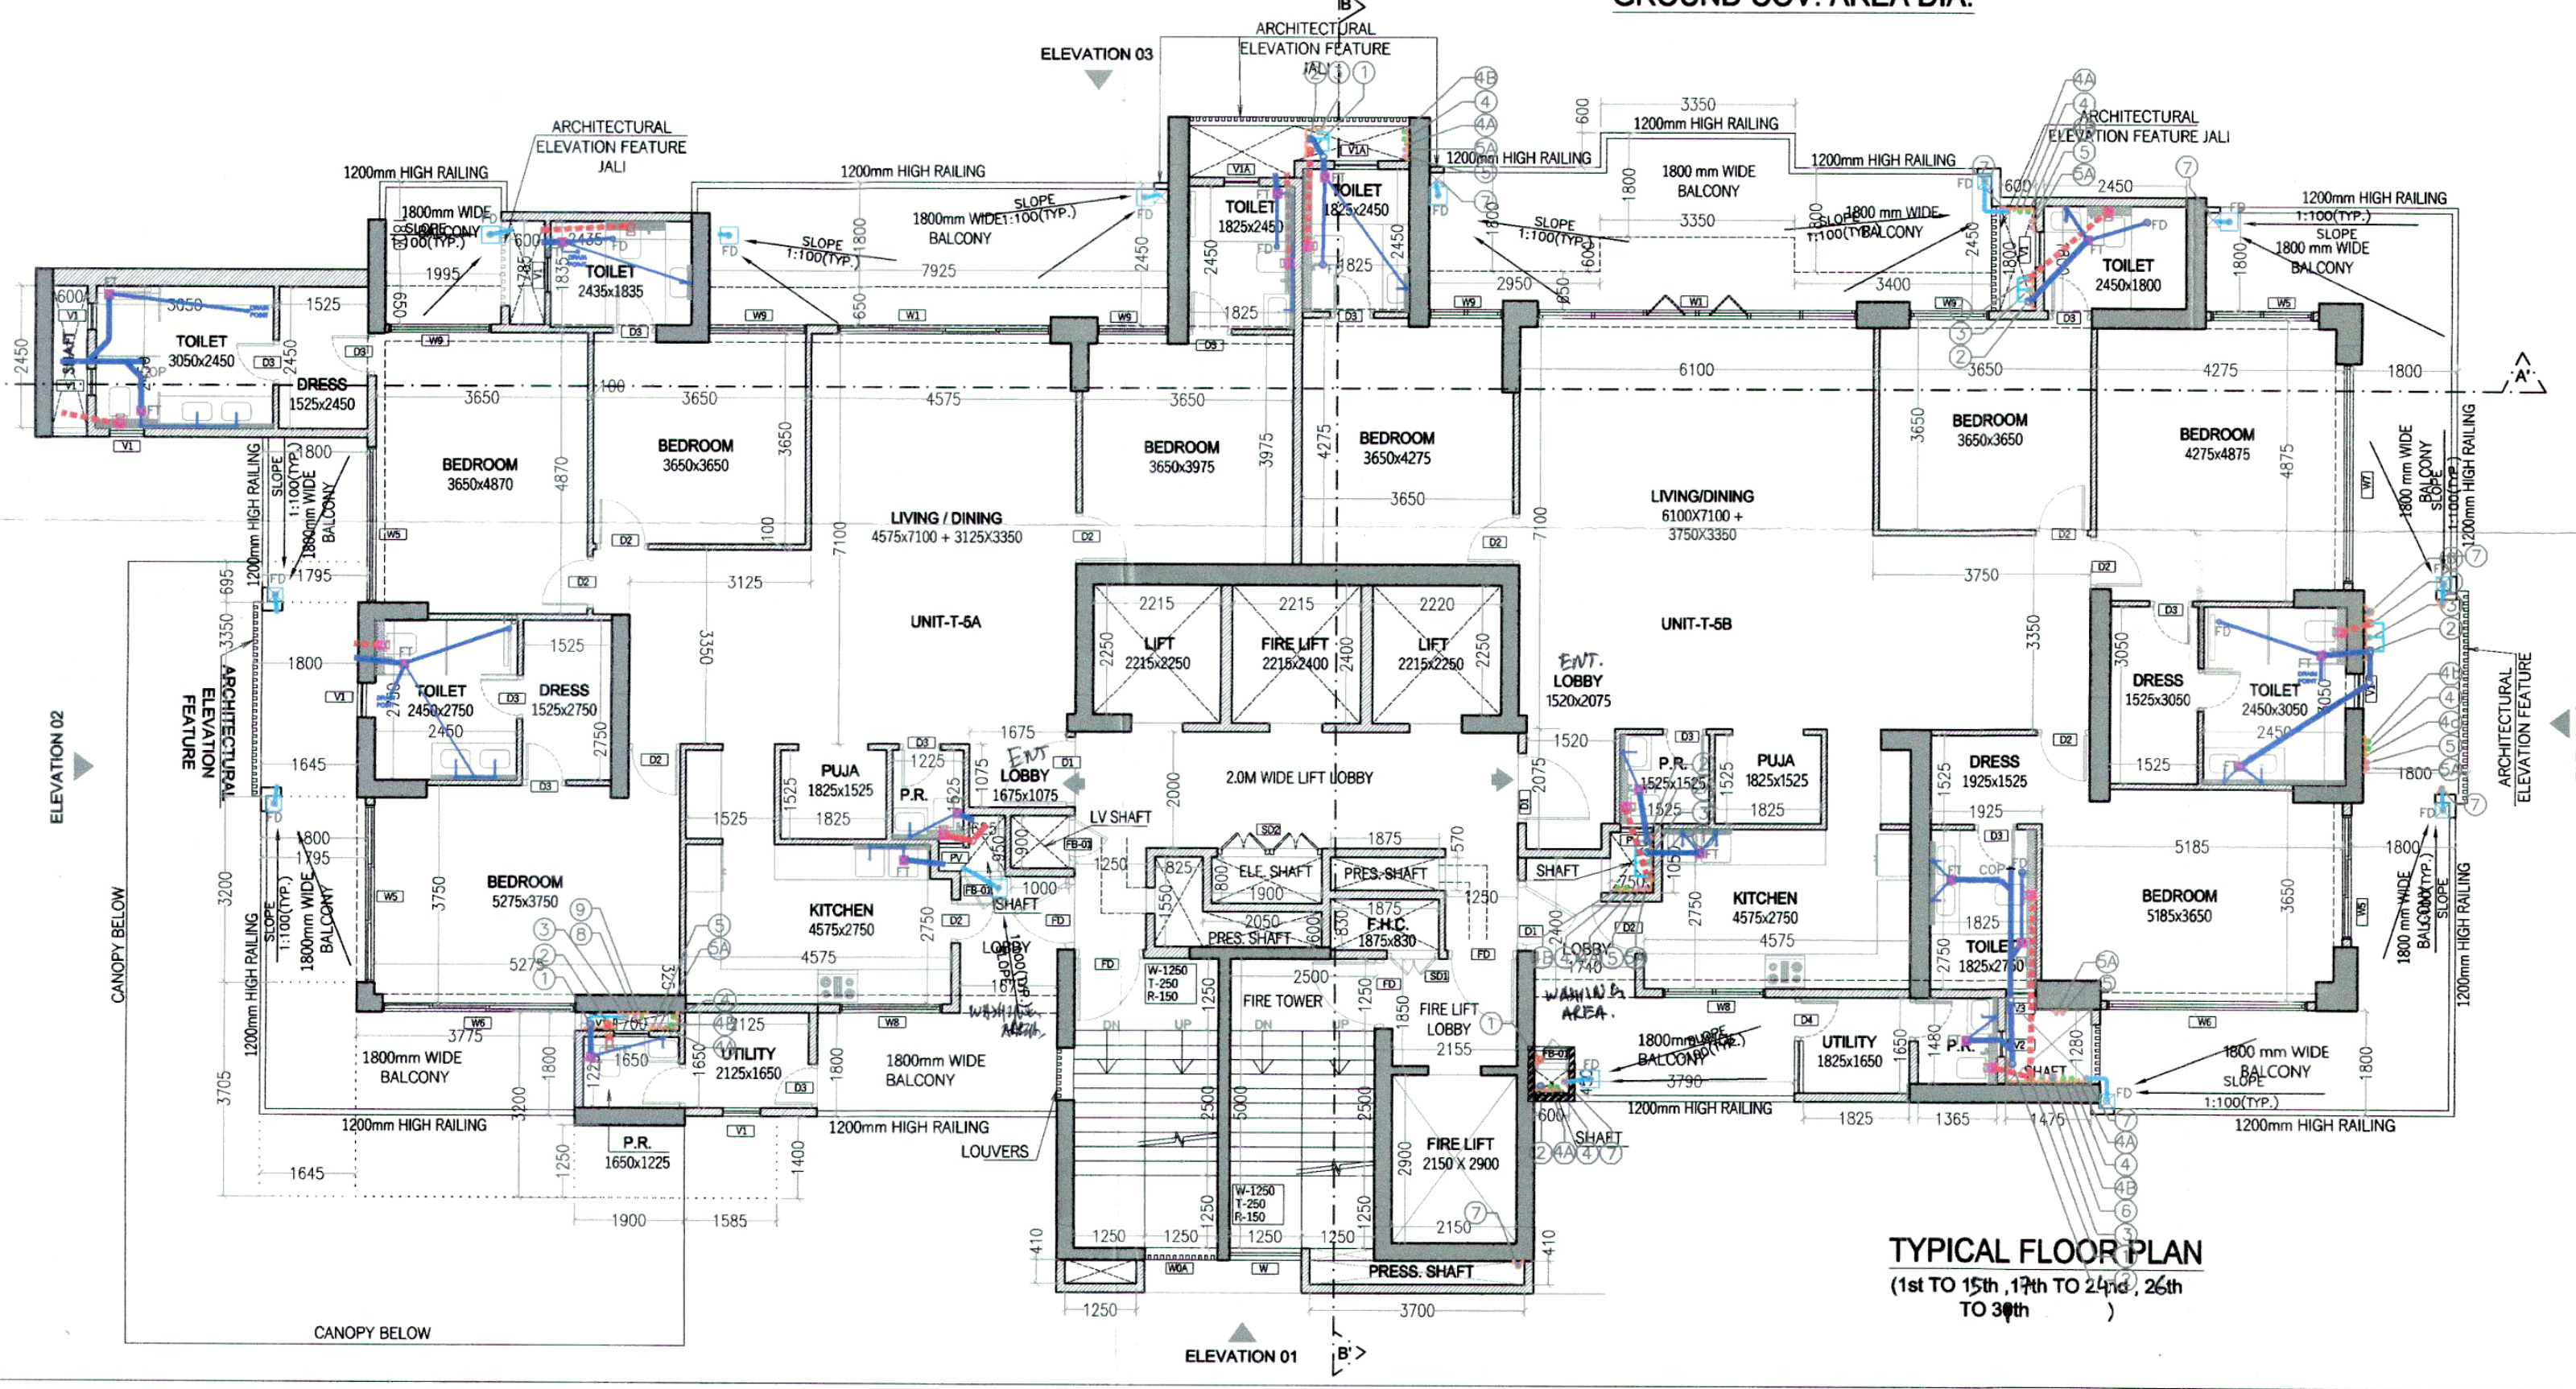

TYPICAL FLOOR PLAN

TYPICAL FLOOR AREA DIAGRAM

REFUGE TERRACE AREA DIA.

S.N.O.	NO.	PREFIX	BREATH	LENGTH	AREA
A	1	1	40.175	20.285	814.950
TOTAL ADDITION					814.950
SUBTRACTIONS					
1	1	1	6.700	3.000	2.100
2	1	1	8.305	1.605	14.295
3	1	1	3.590	12.555	40.341
4	1	1	5.725	2.185	12.395
5	1	1	5.725	2.664	15.251
6	1	1	0.300	1.802	0.541
7	1	1	1.983	2.950	5.879
8	1	1	3.583	1.609	5.980
9	1	1	7.524	2.850	23.376
10	1	1	1.825	1.050	1.916
11	1	1	1.975	0.750	1.481
12	1	1	2.250	2.650	7.818
13	1	1	3.400	2.050	6.980
14	1	1	3.701	1.350	4.996
15	1	1	1.949	3.300	6.432
16	1	1	0.800	3.150	2.520
17	1	1	0.050	1.050	0.053
18	1	1	0.200	3.525	0.705
19	1	1	0.200	2.500	0.500
20	1	1	0.090	1.100	0.099
21	1	1	4.520	4.910	22.193
22	1	1	5.365	3.310	17.427
23	1	1	3.590	5.110	18.345
24	1	1	0.300	0.560	0.168
25	1	1	2.700	0.560	1.512
26	1	1	0.560	0.560	0.314
27	1	1	3.560	4.810	17.124
TOTAL SUBTRACTIONS					240.058
TOTAL GROUND COVERAGE					565.892

TYP. REFUGE FLOOR PLAN

S.N.O.	NO.	PREFIX	BREATH	LENGTH	AREA
1	1	1	0.560	4.250	2.380
2	1	1	1.585	1.400	2.219
3	1	1	1.900	1.250	2.375
4	1	1	1.700	0.325	0.553
5	1	1	3.775	3.200	12.080
6	1	1	1.645	3.705	6.095
7	1	1	3.200	1.795	5.744
8	1	1	1.645	3.350	5.511
9	1	1	1.795	0.685	1.248
10	1	1	0.600	2.450	1.470
11	1	1	0.600	1.785	1.071
12	1	1	0.600	1.800	1.080
13	1	1	1.475	1.280	1.888
14	1	1	0.600	0.450	0.270
15	1	1	0.900	3.150	1.035
16	1	1	0.000	0.130	0.000
17	1	1	0.200	2.750	0.545
18	1	1	3.700	0.410	1.517
19	1	1	1.250	0.410	0.513
20	2	1	2.500	5.000	25.000
21	1	1	2.150	2.900	6.235
22	1	1	1.875	0.880	1.650
23	1	1	1.875	0.570	1.069
24	1	1	1.900	0.800	1.520
25	1	1	2.050	0.600	1.230
26	1	1	0.825	1.550	1.279
27	1	1	1.000	0.900	0.900
28	1	1	0.625	0.950	0.594
29	1	1	0.525	0.400	0.210
30	1	1	2.215	2.250	4.984
31	1	1	2.215	2.400	5.316
32	1	1	2.220	2.250	4.995
33	1	1	0.750	1.050	0.788
TOTAL SUBTRACTIONS					105.421
TOTAL TYPICAL FLOOR AREA					460.471

NO.	SIZE	SILL LEVEL	UNIT/LVL	REMARK
FD	1200 X 2450	00 MM	2450 MM	SINGLE SHUTTER FIRE RATED DOOR
DD	1500 X 1550	00 MM	2450 MM	SINGLE SHUTTER FIRE RATED DOOR
D1	1200 X 2450	00 MM	2450 MM	SINGLE SHUTTER FLUSHED DOOR
D2	900 X 2450	00 MM	2450 MM	SINGLE SHUTTER FLUSHED DOOR
D3	750 X 2450	00 MM	2450 MM	SINGLE SHUTTER FLUSHED DOOR
D4	750 X 2450	00 MM	2450 MM	DOUBLE SHUTTER FLUSHED DOOR
SD1	900 X 2450	00 MM	2450 MM	DOUBLE SHUTTER FIRE RATED DOOR
SD1A	900 X 2450	00 MM	2450 MM	DOUBLE SHUTTER LOUVERED DOOR
SD2	1800 X 2450	00 MM	2450 MM	FOUR SHUTTER FIRE RATED DOOR
SD3	450 X 2450	00 MM	2450 MM	SINGLE SHUTTER FIRE RATED DOOR
SD4	1200 X 2450	00 MM	2450 MM	DOUBLE SHUTTER LOUVERED DOOR
SD5	600 X 2450	00 MM	2450 MM	SINGLE SHUTTER FIRE RATED DOOR
SD6	750 X 2450	00 MM	2450 MM	SINGLE SHUTTER FIRE RATED DOOR
W	750 X 2450	00 MM	2450 MM	SINGLE SHUTTER LOUVERED DOOR
W1	1250 X 1550	900 MM	2450 MM	SINGLE SHUTTER OPENABLE WINDOW
W2	900 X 1550	900 MM	2450 MM	LOUVERED WINDOW
W3A	1250 X 1550	900 MM	2450 MM	LOUVERED WINDOW
W4	5500 X 2450	00 MM	2450 MM	6 PANEL SLIDING-FOLDING WINDOW
W5	5500 X 2450	00 MM	2450 MM	6 PANEL FIXED WINDOW
W6	3670 X 2450	00 MM	2450 MM	4 TRACK SLIDING WINDOW
W7A	3670 X 2450	00 MM	2450 MM	4 TRACK BOTTOM FIXED SLIDING WINDOW
W8	1075 X 1400	1050 MM	2450 MM	TWO SHUTTER OPENABLE WINDOW
W9	1755 X 2450	00 MM	2450 MM	3 TRACK SLIDING WINDOW
W10A	2125 X 2450	00 MM	2450 MM	3 TRACK BOTTOM FIXED SLIDING WINDOW
W11	1225 X 2450	00 MM	2450 MM	SINGLE SHUTTER OPENABLE WINDOW
W12A	1225 X 2450	00 MM	2450 MM	SINGLE SHUTTER OPENABLE WINDOW
W13	3800 X 2450	00 MM	2450 MM	6 TRACK SLIDING WINDOW
W14	1755 X 1400	1050 MM	2450 MM	2 TRACK SLIDING WINDOW
W15A	1525 X 1400	1050 MM	2450 MM	2 TRACK SLIDING WINDOW / OPENABLE
W16	1375 X 2450	00 MM	2450 MM	2 TRACK SLIDING WINDOW / OPENABLE
W17A	975 X 2450	00 MM	2450 MM	SINGLE SHUTTER OPENABLE WINDOW
W18	3350 X 2450	00 MM	2450 MM	4 TRACK SLIDING WINDOW
W19A	3350 X 2450	00 MM	2450 MM	4 TRACK FIXED WINDOW
W20	3800 X 2450	00 MM	2450 MM	4 TRACK SLIDING WINDOW
W21A	3800 X 2450	00 MM	2450 MM	4 TRACK FIXED WINDOW
W22	1800 X 2450	00 MM	2450 MM	3 TRACK SLIDING WINDOW
W23	2250 X 2450	00 MM	2450 MM	3 PANEL FIXED WINDOW
V1	600 X 1250	1200 MM	2450 MM	LOUVERED WINDOW
V2	450 X 1250	1200 MM	2450 MM	LOUVERED WINDOW
V3	510 X 1250	1200 MM	2450 MM	LOUVERED WINDOW
V1A	750 X 2000	450 MM	2450 MM	LOUVERED ACCESSIBLE DOOR / WINDOW

- NOTES: D1 & FD are one color.
 • FD, FD1, FD2, ARE 2HR FIRE RATED
 • ALL INTERNAL AND EXTERNAL WALLS ARE R.C.C.
 • STRUCTURAL MEMBER
 • NON STRUCTURAL MEMBER
 • ALL INTERNAL WALLS ARE OF 100mm AND EXTERNAL WALLS 150mm NON STRUCTURAL
 • V.C. ARE ARTIFICIALLY UT AND MACHANICALLY VENTILATED.
 • P.R. = POWER ROOM

ARCHITECT:
VIKAS AHLAWAT ARCHITECTS
 ARCHITECTURE, INTERIORS, PLANNING
 L-10/303 Vimal Tike Centre, Sector-54, Golf Course Road, Gurgaon
 Q-0124-284299 M-01-2609916868 Mail - v.a.ahlawat@gmail.com

MEP CONSULTANT:
SANELAC CONSULTANTS PVT LTD.
 C-64/2 Okhla Industrial Area, Phase II, New Delhi, Delhi
 Tel: 011 43141514, Fax: 26292672 Email - vinithech@vinithechconsultants.com

STRUCTURAL CONSULTANT:
VITTECH CONSULTANTS
 CONSULTANT ENGINEERS & PROJECT MANAGERS
 C-35 Pampoh Endive, Great Kalashah, New Delhi-1100148.
 Tel: 43141514, Fax: 26292672 Email - vinithech@vinithechconsultants.com

CLIENT:
WHITELAND
 M/s. Whiteland Corporation Private Limited.

DESIGN CONSULTANT:
Architect Hafeez Contractor
 29 Bank Street, Fort, Mumbai 400 023 Tel : 2286 1920

PROJECT:-
PROPOSED BUILDING PLAN FOR GROUP HOUSING COLONY AN AREA MEASURING 5.785 ACRES UNDER TOD POLICY DATED 09.02.2016(LICENCE NO. 92 OF 2022 DATED 12.07.2022) IN SECTOR - 76, GURUGRAM (G.M.U.C.) BEING DEVELOPED BY WHITELAND CORPORATION PVT. LTD.

OWNERS SIGNATURE:-
 ARCHITECT SIGNATURE:-
 For Whiteland Corporation Private Limited
 Authorised Signatory

DRAWING TITLE:
FLOOR PLAN & AREA CALCULATION (TOWER-05)

DATE:- NOV-2022
 SCALE:- 1:100 (A1)
 SHEET NO. T-5-P-1