




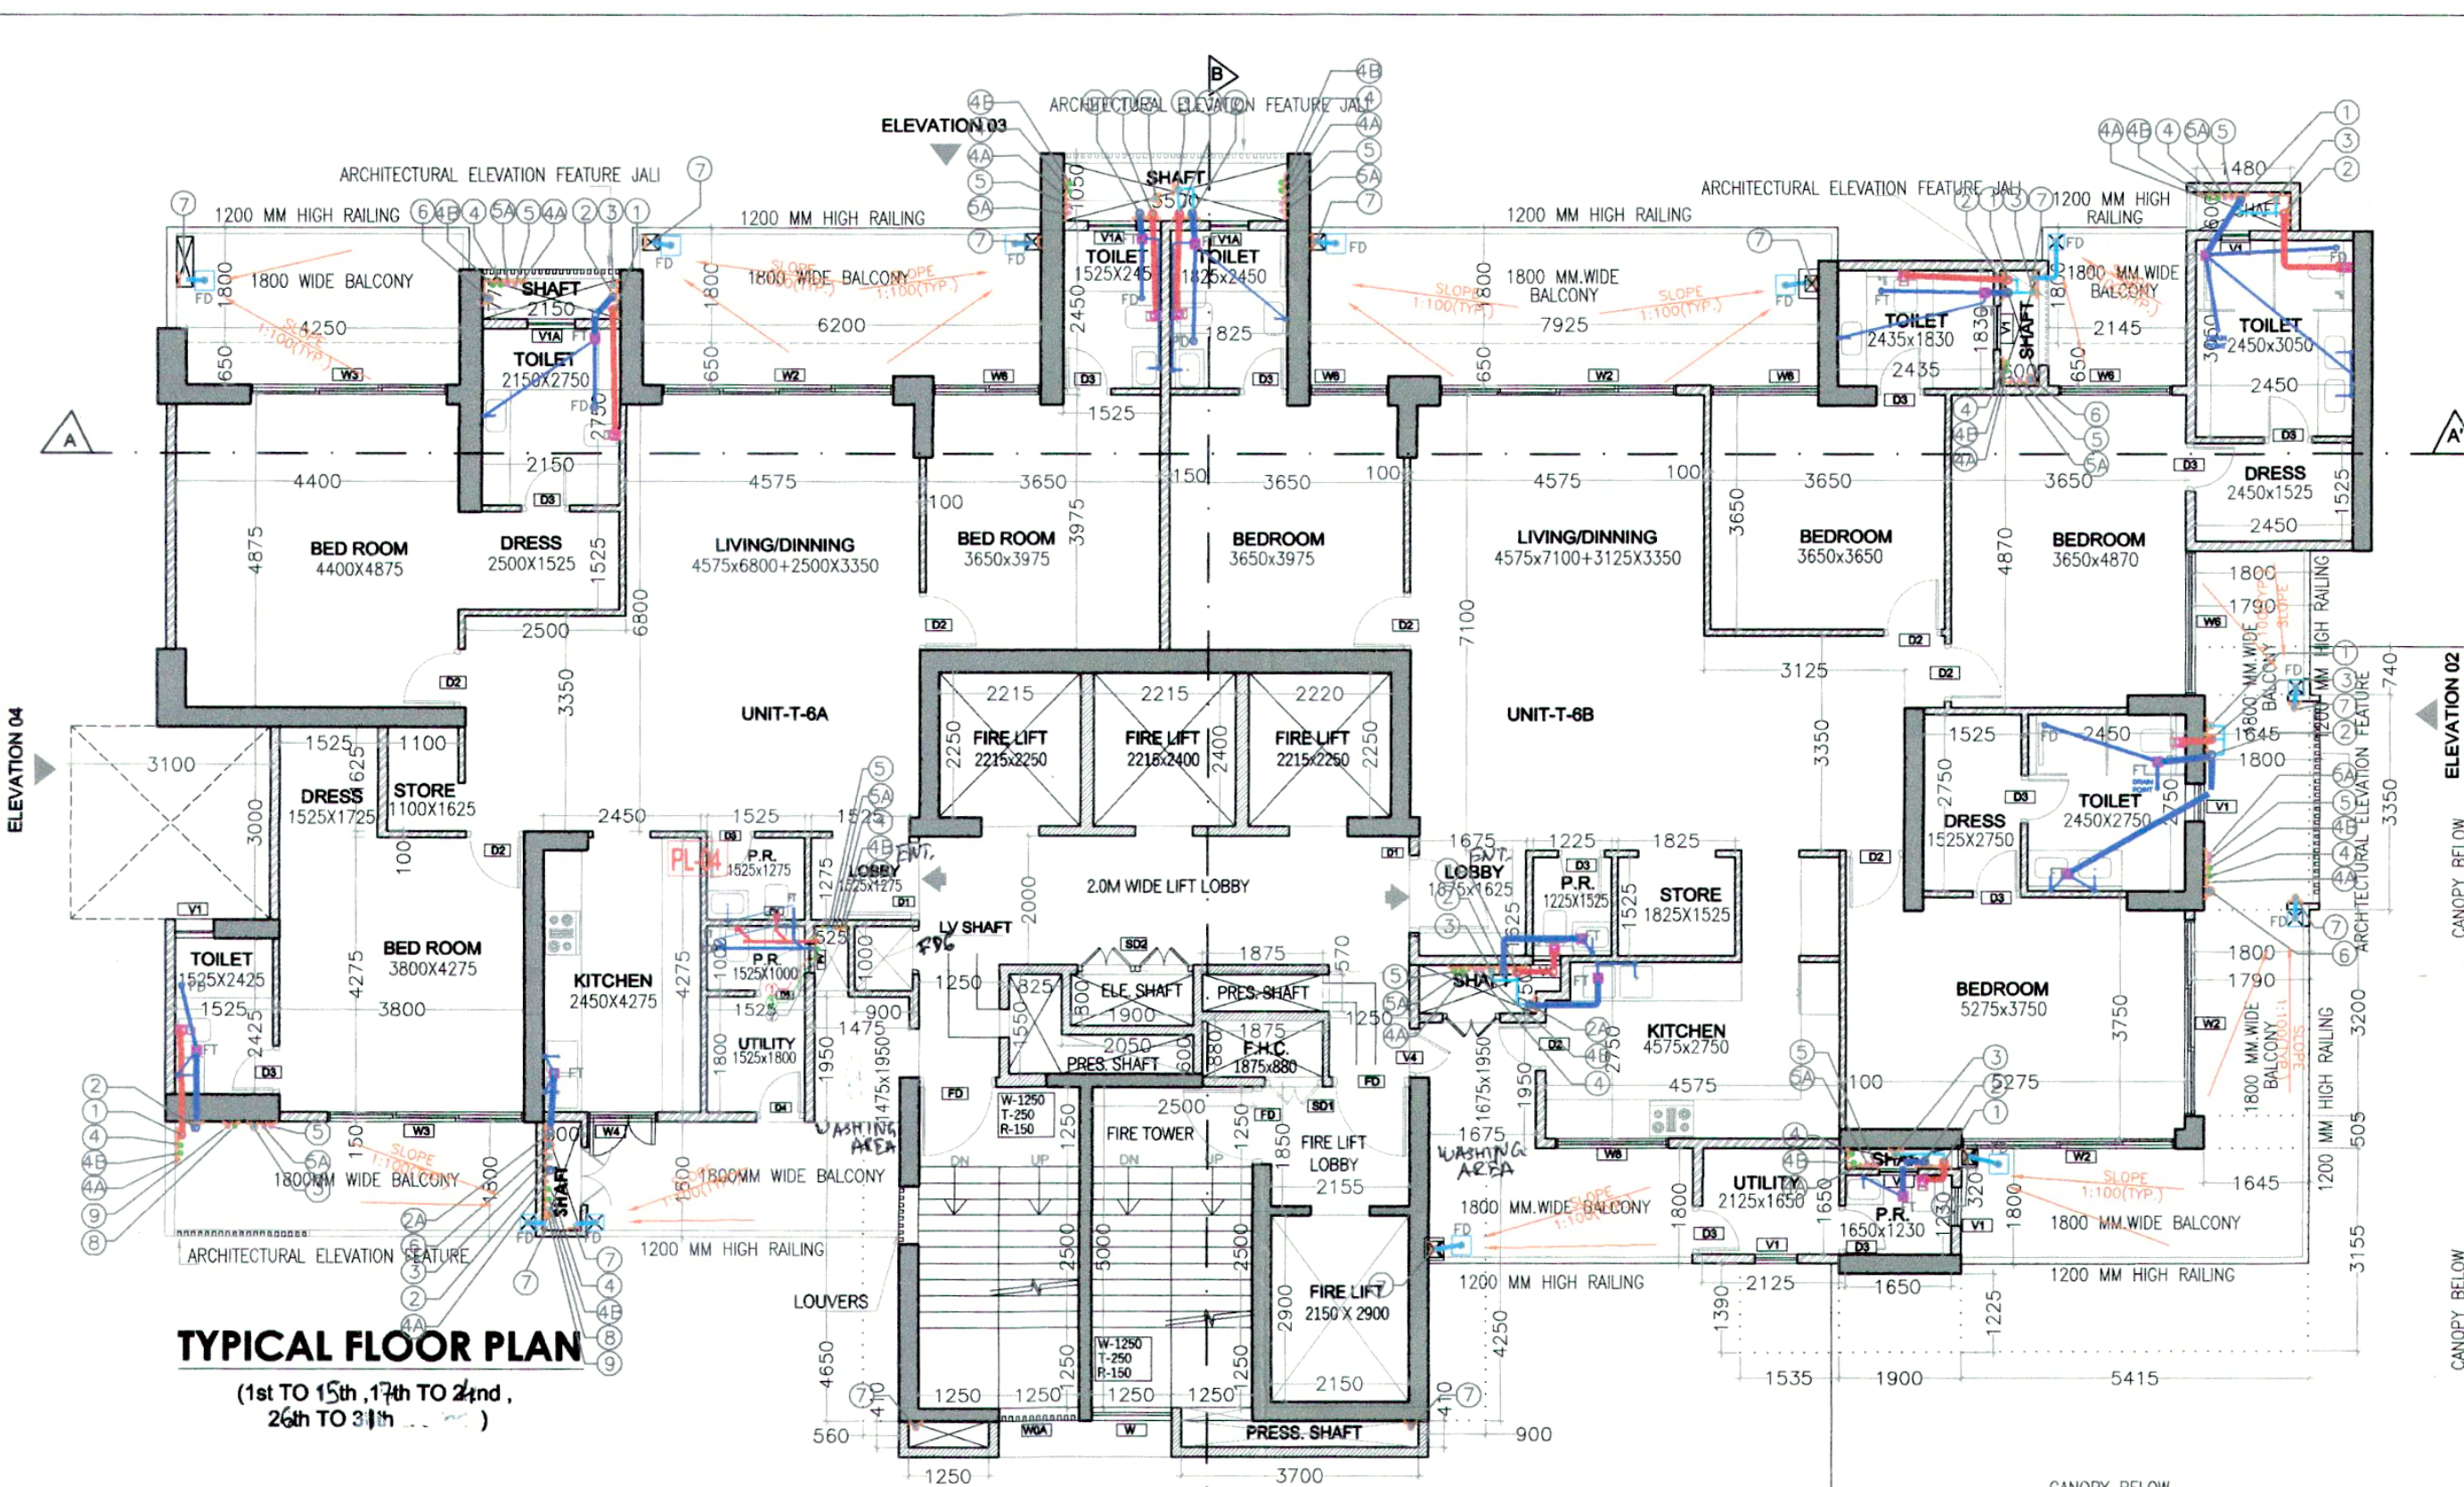



TYPICAL FLOOR AREA (T-6, G-34)					
S.N.O.	NO.	PREFIX	BREATH	LENGTH	AREA
GROUND COVERAGE					522.02
TOTAL ADDITION					522.023
SUBTRACTIONS					
1	1	1	2.150	0.775	1.666
2	1	1	1.775	0.600	1.065
3	1	1	1.675	0.150	0.251
4	1	1	1.880	2.850	5.358
5	1	1	3.500	1.050	3.675
6	1	1	1.570	3.450	5.413
7	1	1	1.225	0.150	0.184
8	1	1	0.600	1.780	1.068
9	1	1	1.480	0.750	1.110
10	1	1	2.215	2.250	4.984
11	1	1	2.215	2.400	5.316
12	1	1	2.220	2.250	4.995
13	1	1	0.645	0.150	0.097
14	1	1	0.650	0.150	0.098
15	1	1	0.525	1.000	0.525
16	1	1	0.900	1.000	0.900
17	1	1	0.825	1.550	1.279
18	1	1	1.900	0.800	1.520
19	1	1	2.050	0.600	1.230
20	1	1	1.875	0.570	1.069
21	1	1	1.875	0.880	1.650
22	1	1	1.875	0.750	1.369
23	1	1	0.375	0.400	0.150
24	1	1	1.650	0.320	0.528
25	1	1	2.150	2.900	6.235
26	1	1	0.900	4.250	3.825
27	1	1	2.500	5.000	12.500
28	1	1	0.500	4.650	2.325
29	1	1	0.600	1.700	1.020
30	1	1	1.790	0.740	1.325
31	1	1	1.645	3.350	5.511
32	1	1	1.790	3.200	5.728
33	1	1	1.845	0.505	0.931
34	1	1	5.415	3.155	17.084
35	1	1	1.900	1.225	2.328
36	1	1	1.535	1.390	2.134
TOTAL SUBTRACTIONS					119.128
TOTAL TYPICAL FLOOR AREA					402.898

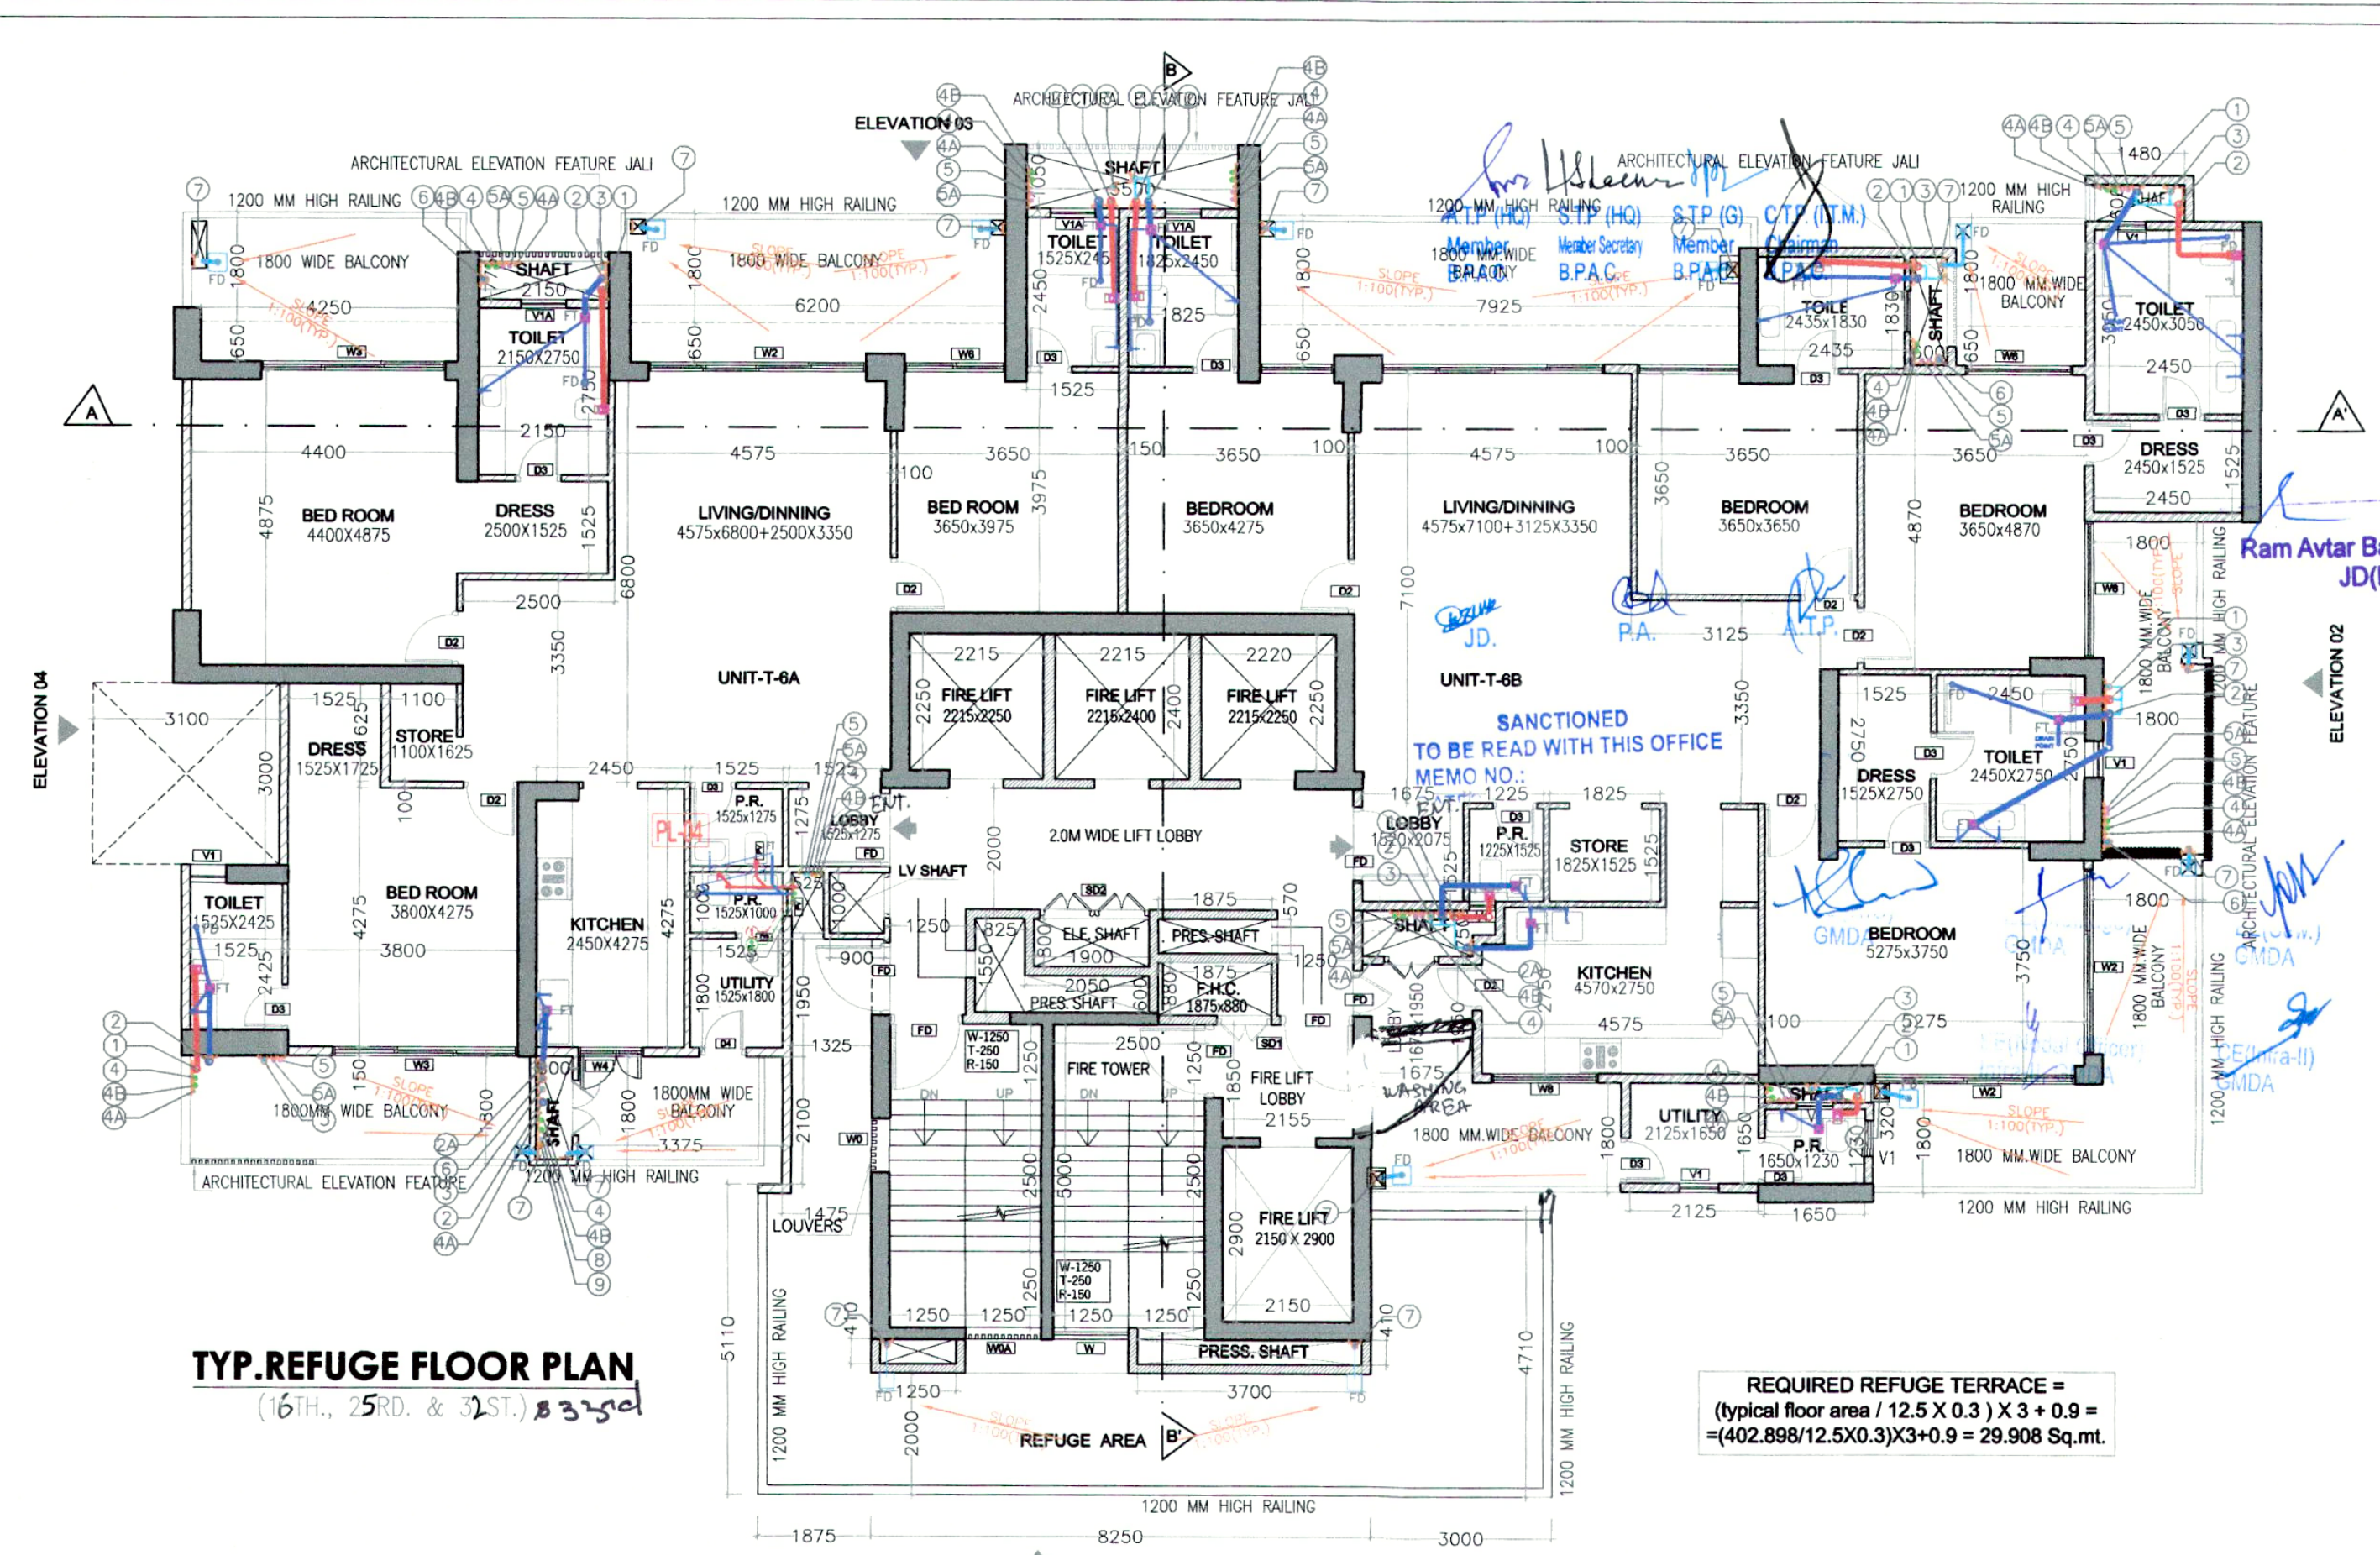

REQUIRED REFUGE TERRACE =
(typical floor area / 12.5 X 0.3) X 3 + 0.9
= (402.898 / 12.5 X 0.3) X 3 + 0.9 = 29.908 Sq.m.

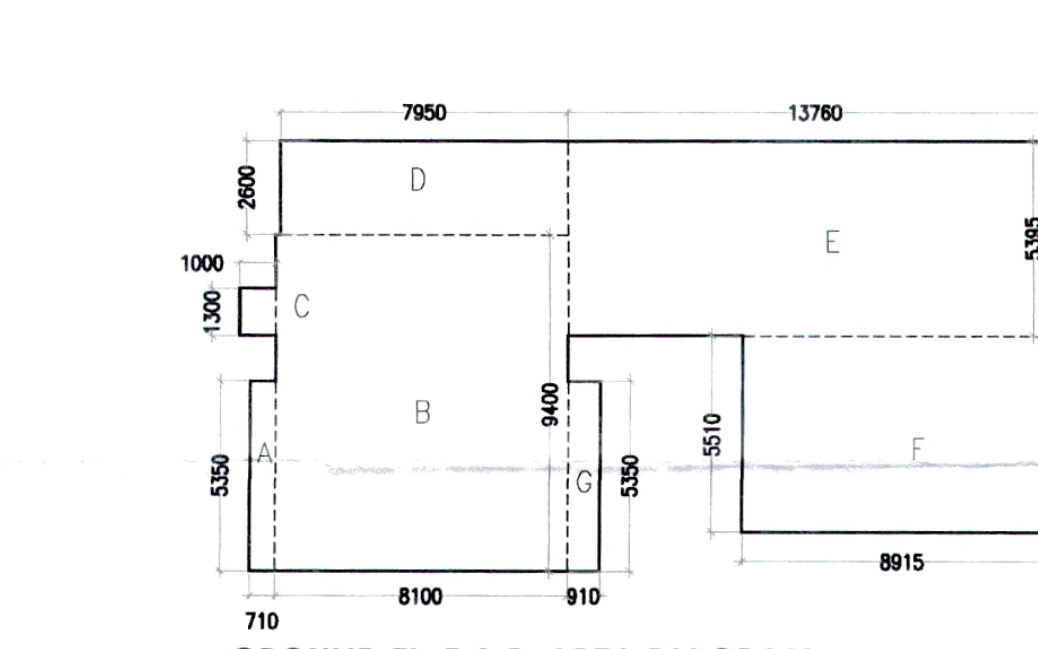


GROUND FL. F.A.R. (T-6, G-35)					
S.N.O.	NO.	PREFIX	BREATH	LENGTH	AREA
A	1	1	0.710	5.350	3.799
B	1	1	8.100	9.400	76.140
C	1	1	1.000	1.300	1.300
D	1	1	7.950	2.600	20.670
E	1	1	13.760	5.395	74.235
F	1	1	8.915	5.510	49.122
G	1	1	0.910	5.350	4.869
TOTAL ADDITION					230.134
SUBTRACTIONS					
1	1	1	0.000	0.000	0.000
TOTAL SUBTRACTIONS					0.000
TOTAL GROUND FL. F.A.R.					230.134

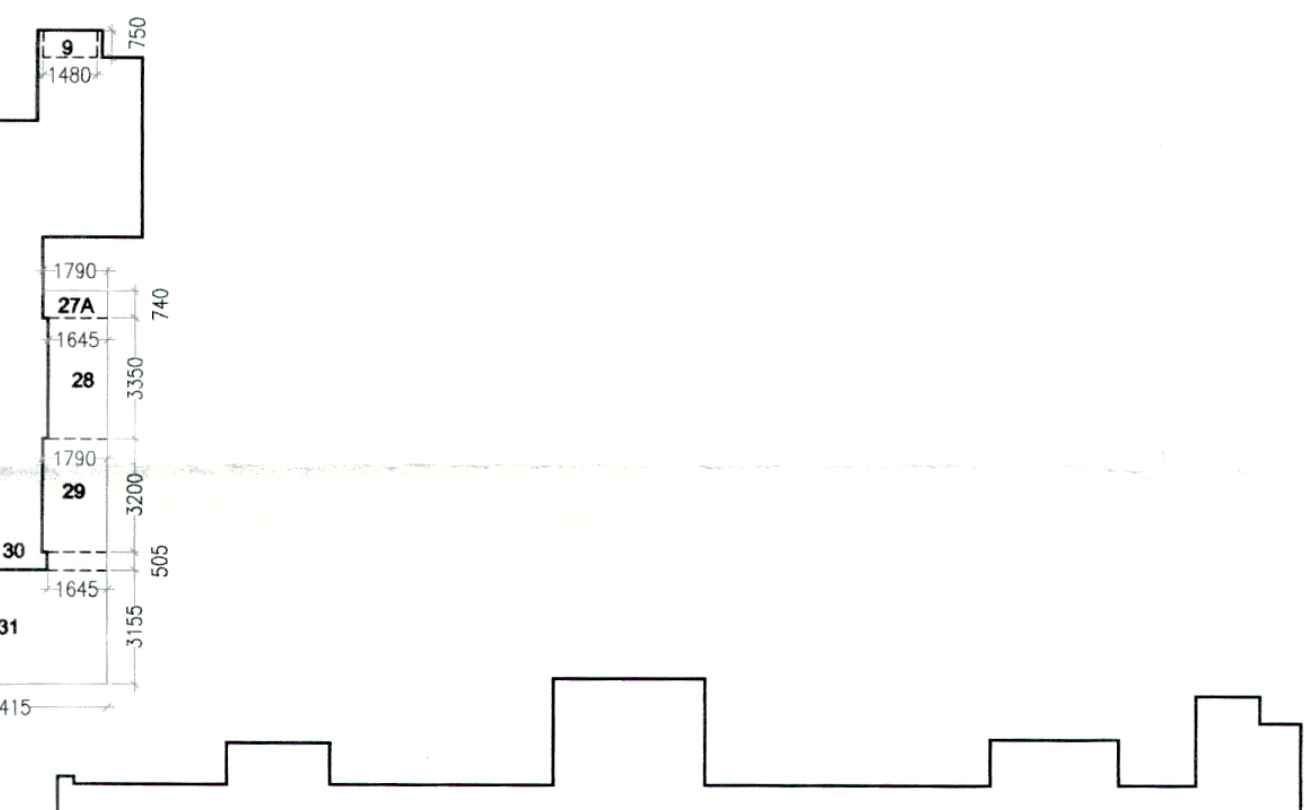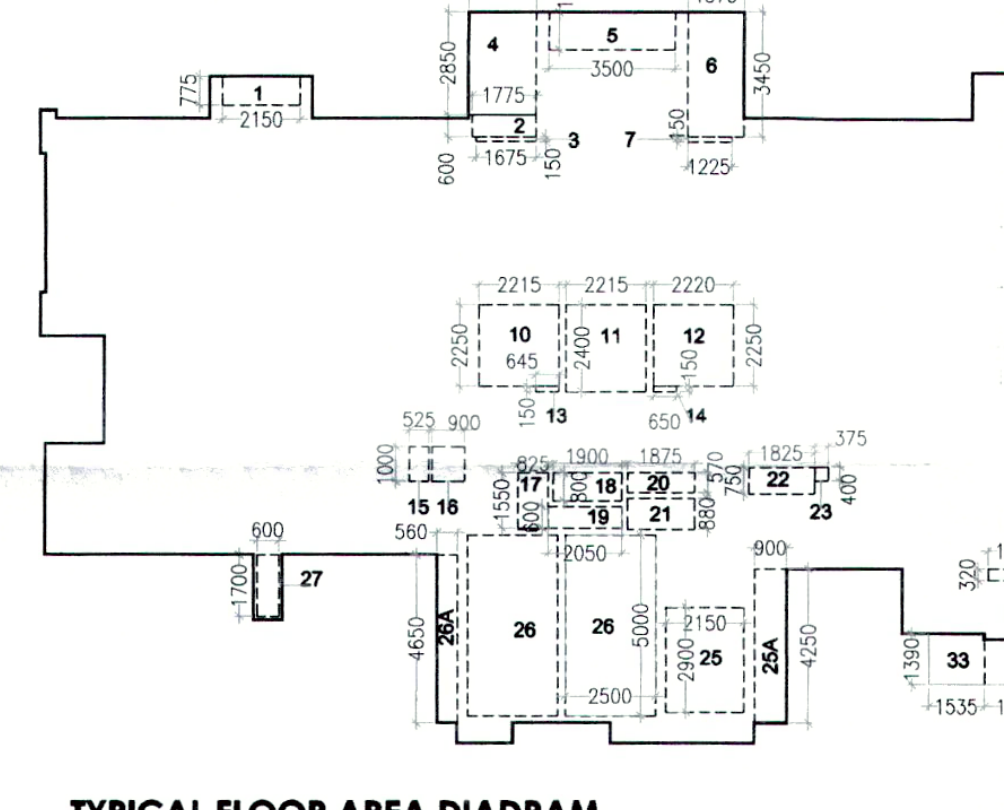

TYP. REFUGE FL. TERRACE AREA (T-6, G-34)					
S.N.O.	NO.	PREFIX	BREATH	LENGTH	AREA
TERRACE FLOOR AREA					
A	1	1	3.000	4.710	14.13
B	1	1	8.250	2.000	16.50
C	1	1	1.875	5.110	9.58
D	1	1	1.475	2.100	3.10
E	1	1	1.325	1.950	2.58
TOTAL REFUGE FLOOR TERRACE AREA					45.893

TYP. REFUGE FLOOR AREA (T-6, G-34)					
S.N.O.	NO.	PREFIX	BREATH	LENGTH	AREA
TYPICAL FLOOR AREA					402.898
TOTAL ADDITION					402.898
SUBTRACTIONS					
1	1	1	1.325	1.950	2.58
TOTAL SUBTRACTIONS					2.584
TOTAL REFUGE FLOOR AREA					400.314

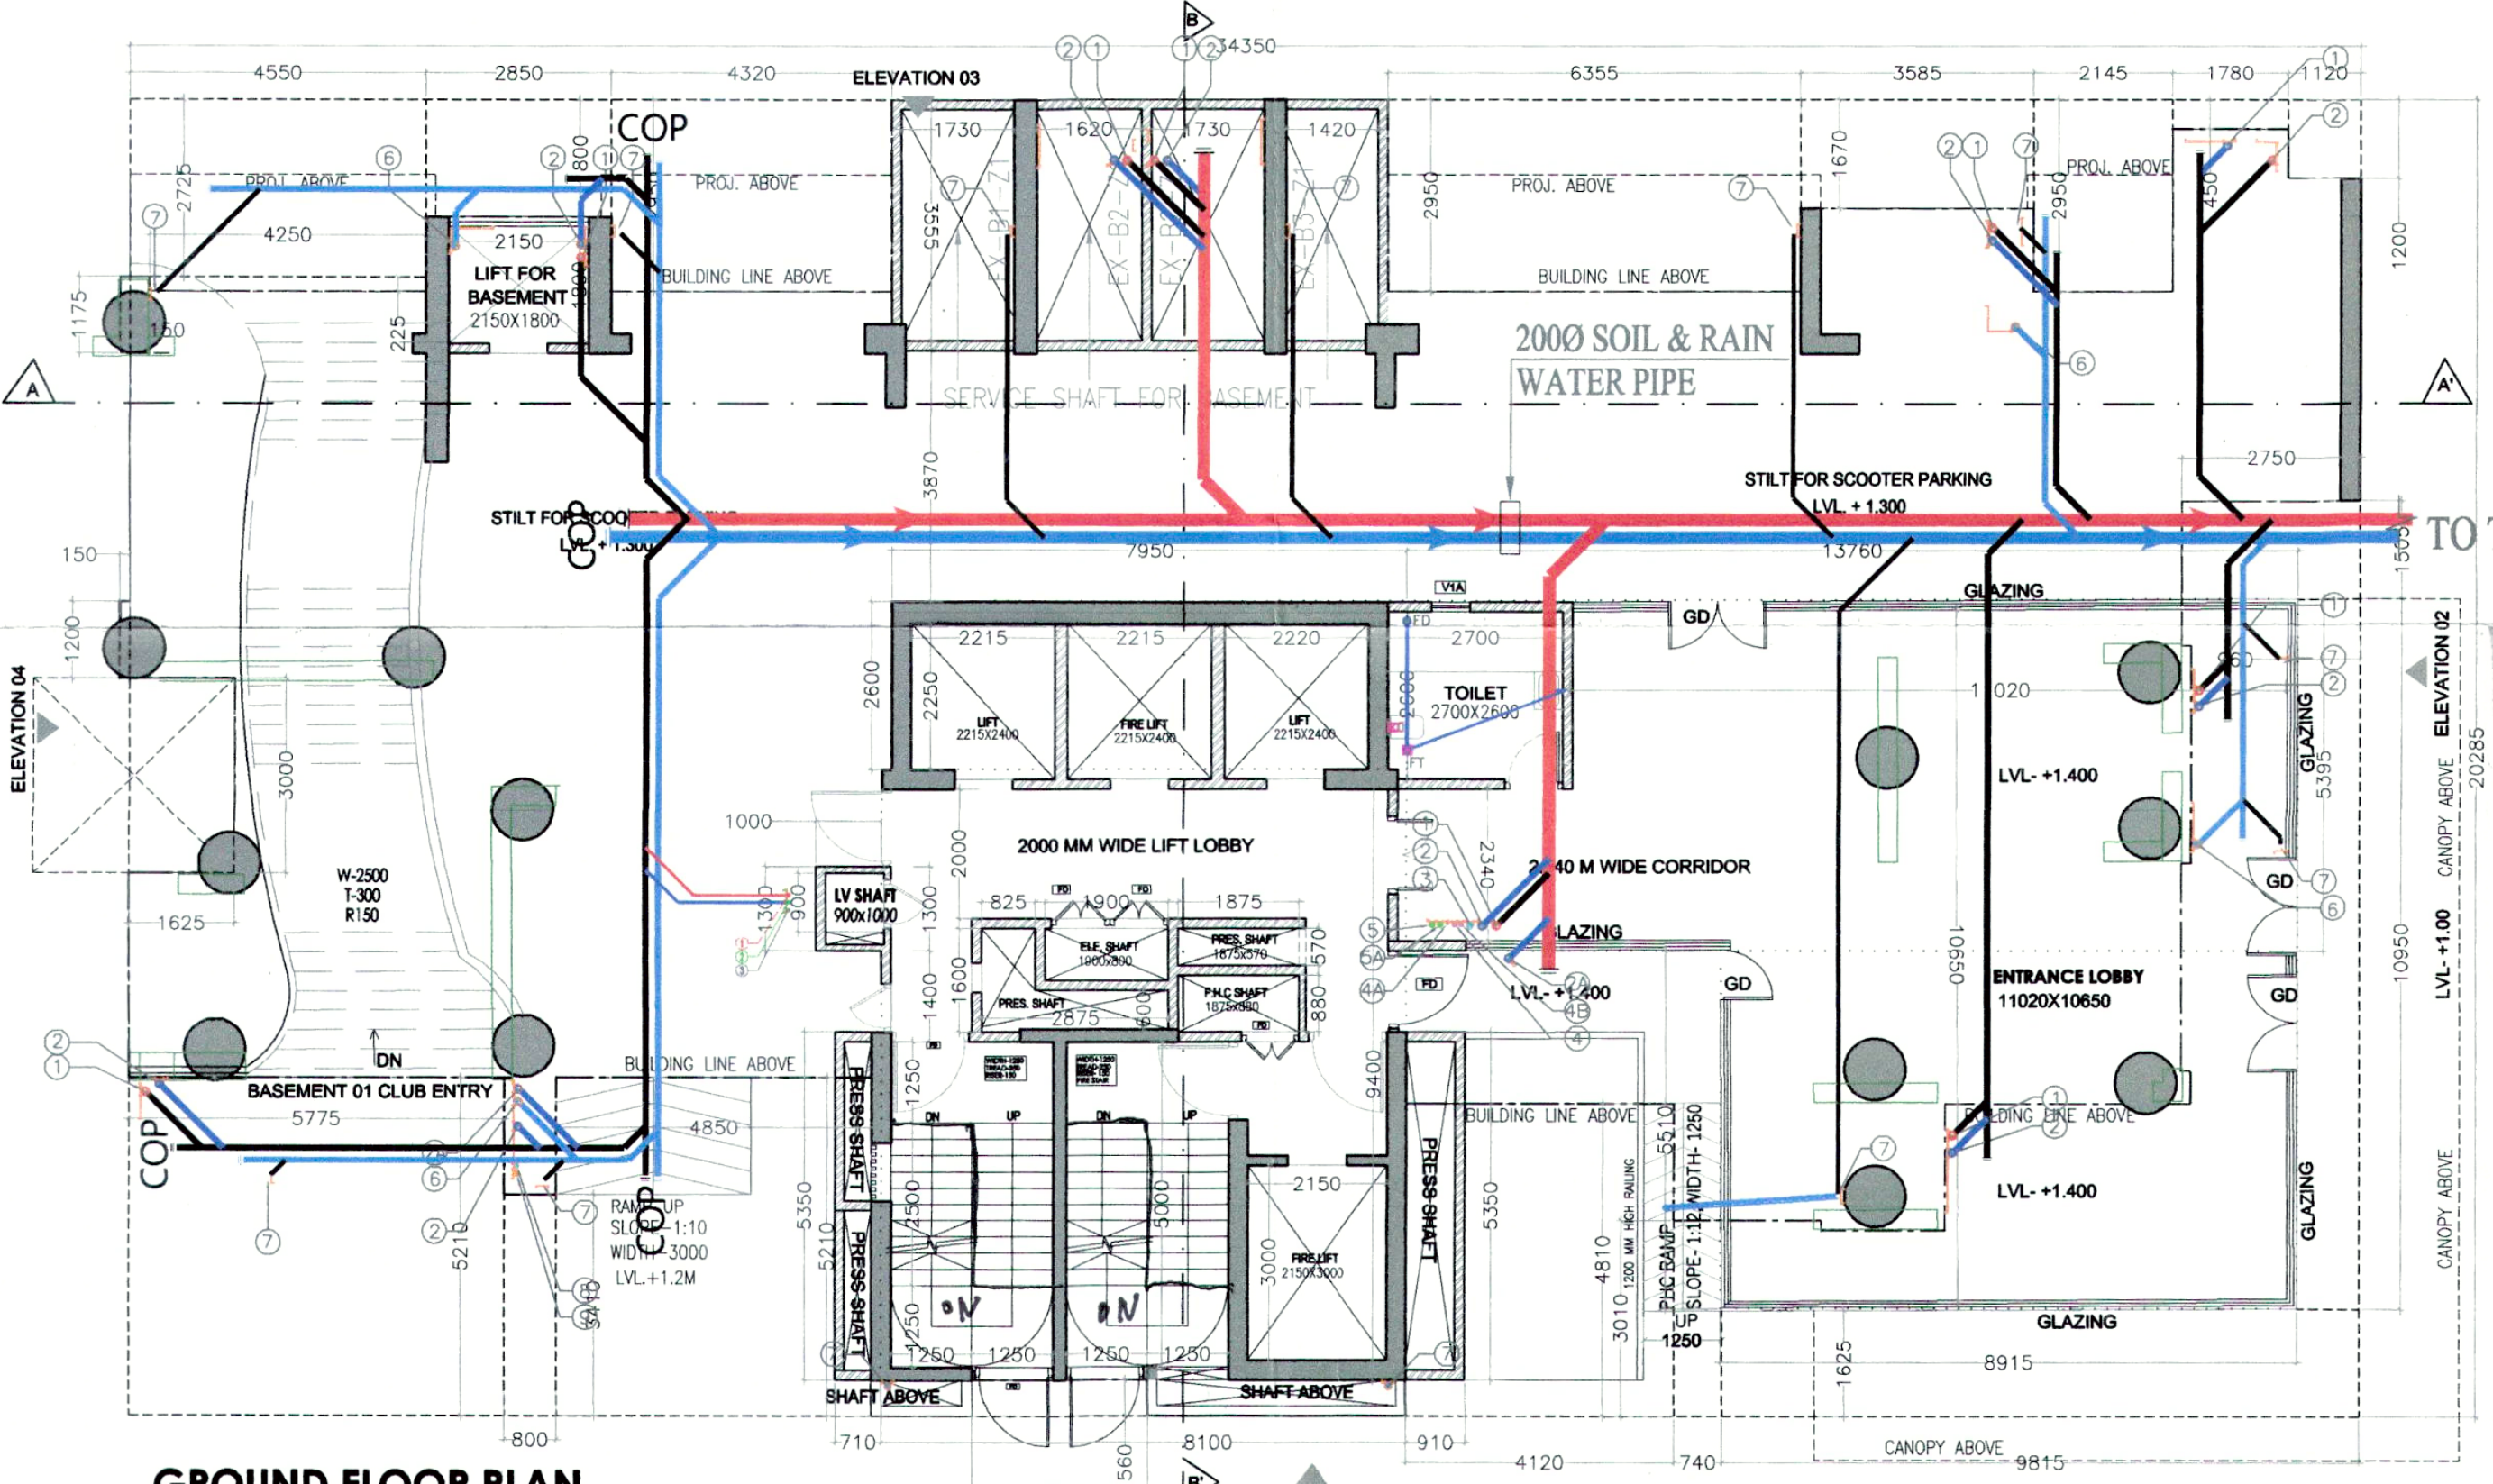

NO.	SIZE	SILL LEVEL	UNIT LVL	REMARK
D0	1200 X 2450	00 MM	2450 MM	SINGLE SHUTTER FIRE RATED DOOR
D1	1500 X 1550	00 MM	2450 MM	SINGLE SHUTTER FIRE RATED DOOR
D2	1200 X 2450	00 MM	2450 MM	SINGLE SHUTTER FLUSHED DOOR
D3	900 X 2450	00 MM	2450 MM	SINGLE SHUTTER FLUSHED DOOR
D4	750 X 2450	00 MM	2450 MM	DOUBLE SHUTTER FLUSHED DOOR
D5	900 X 2450	00 MM	2450 MM	DOUBLE SHUTTER FLUSHED DOOR
D6	1800 X 2450	00 MM	2450 MM	FOUR SHUTTER FLUSHED DOOR
D7	450 X 2450	00 MM	2450 MM	SINGLE SHUTTER FIRE RATED DOOR
D8	1200 X 2450	00 MM	2450 MM	DOUBLE SHUTTER LOUVERED DOOR
D9	600 X 2450	00 MM	2450 MM	SINGLE SHUTTER FIRE RATED DOOR
D10	750 X 2450	00 MM	2450 MM	SINGLE SHUTTER LOUVER DOOR
D11	1250 X 1550	900 MM	2450 MM	SINGLE SHUTTER OPENABLE WINDOW
D12	900 X 1550	900 MM	2450 MM	LOUVERED WINDOW
D13	1250 X 1550	900 MM	2450 MM	LOUVERED WINDOW
D14	5500 X 2450	00 MM	2450 MM	6 PANEL SLIDING-FOLDING WINDOW
D15	5500 X 2450	00 MM	2450 MM	6 PANEL FIXED WINDOW
D16	3670 X 2450	00 MM	2450 MM	4 TRACK SLIDING WINDOW
D17	3670 X 2450	00 MM	2450 MM	4 TRACK BOTTOM FIXED SLIDING WINDOW
D18	3050 X 2450	00 MM	2450 MM	3 TRACK SLIDING WINDOW
D19	1075 X 1400	1050 MM	2450 MM	TWO SHUTTER OPENABLE WINDOW
D20	1755 X 2450	00 MM	2450 MM	3 TRACK SLIDING WINDOW
D21	2125 X 2450	00 MM	2450 MM	3 TRACK BOTTOM FIXED SLIDING WINDOW
D22	1225 X 2450	00 MM	2450 MM	SINGLE SHUTTER OPENABLE WINDOW
D23	1225 X 2450	00 MM	2450 MM	SINGLE SHUTTER OPENABLE WINDOW
D24	3800 X 2450	00 MM	2450 MM	6 TRACK SLIDING WINDOW
D25	1755 X 1400	1050 MM	2450 MM	2 TRACK SLIDING WINDOW
D26	1525 X 1400	1050 MM	2450 MM	2 TRACK SLIDING WINDOW / OPENABLE
D27	1375 X 2450	00 MM	2450 MM	2 TRACK SLIDING WINDOW / OPENABLE
D28	975 X 2450	00 MM	2450 MM	SINGLE SHUTTER OPENABLE WINDOW
D29	3350 X 2450	00 MM	2450 MM	4 TRACK SLIDING WINDOW
D30	3350 X 2450	00 MM	2450 MM	4 TRACK SLIDING WINDOW
D31	3800 X 2450	00 MM	2450 MM	4 TRACK SLIDING WINDOW
D32	3800 X 2450	00 MM	2450 MM	4 TRACK FIXED WINDOW
D33	1800 X 2450	00 MM	2450 MM	2 TRACK SLIDING WINDOW
D34	2250 X 2450	00 MM	2450 MM	3 PANEL FIXED WINDOW
D35	600 X 1250	1200 MM	2450 MM	LOUVERED WINDOW
D36	450 X 1250	1200 MM	2450 MM	LOUVERED WINDOW
D37	510 X 1250	1200 MM	2450 MM	LOUVERED WINDOW
D38	750 X 2000	450 MM	2450 MM	LOUVERED ACCESSIBLE DOOR / WINDOW

- NOTES: D1 & D2 are also
- FD F01, F02 ARE 2HR FIRE RATED
 - ALL INTERNAL AND EXTERNAL WALLS ARE R.C.C.
- STRUCTURAL MEMBER
- NON STRUCTURAL MEMBER
- ALL INTERNAL WALLS ARE OF 100mm AND EXTERNAL WALLS 150mm NON STRUCTURAL
 - W.C. ARE ARTIFICIALLY UT AND MECHANICALLY VENTILATED.
 - P.R. = POWER ROOM

ARCHITECT:
VIKAS AHLWAT ARCHITECTS
ARCHITECTURE, INTERIORS, PLANNING
Unit No. 303, New Time Center, Survey Sector-56, Golf Course Road, Gurgaon
O-0124-4284293 M-04989150486 Mail: v.ahlwat@gmail.com

MEP CONSULTANT:
SANBAC CONSULTANTS PVT. LTD.
C-64/2, Okhla Industrial Area, Phase II, New Delhi, Delhi
Tel: 011 4030399

STRUCTURAL CONSULTANT:
VINTECH CONSULTANTS
CONSULTANT ENGINEERS & PROJECT MANAGERS
C-35, Pomposh Enclave, Great Kalash-I, New Delhi-110048.
Tel. 43141516 Fax: 2629767 Email: vintech@vintechconsultants.com

CLIENT:
WHITELAND
M/s. Whiteland Corporation Private Limited.

DESIGN CONSULTANT:
Architect Hafeez Contractor
28 Bank Street, Fort, Mumbai 400 023 Tel: 2266 1920

PROJECT:-
PROPOSED BUILDING PLAN FOR GROUP HOUSING COLONY AN AREA MEASURING 5.785 ACRES UNDER TOD POLICY DATED 09.02.2016 (LICENCE NO. 92 OF 2022 DATED 12.07.2022) IN SECTOR- 76, GURUGRAM (G.M.U.C.) BEING DEVELOPED BY WHITELAND CORPORATION PVT. LTD.

OWNERS SIGNATURE:- ARCHITECT SIGNATURE:-

DRAWING TITLE:
FLOOR PLAN & AREA CALCULATION (TOWER-06)

DATE:- NOV-2022
SCALE:- 1:100 (A1)

SHEET NO.
T-6-P-1