



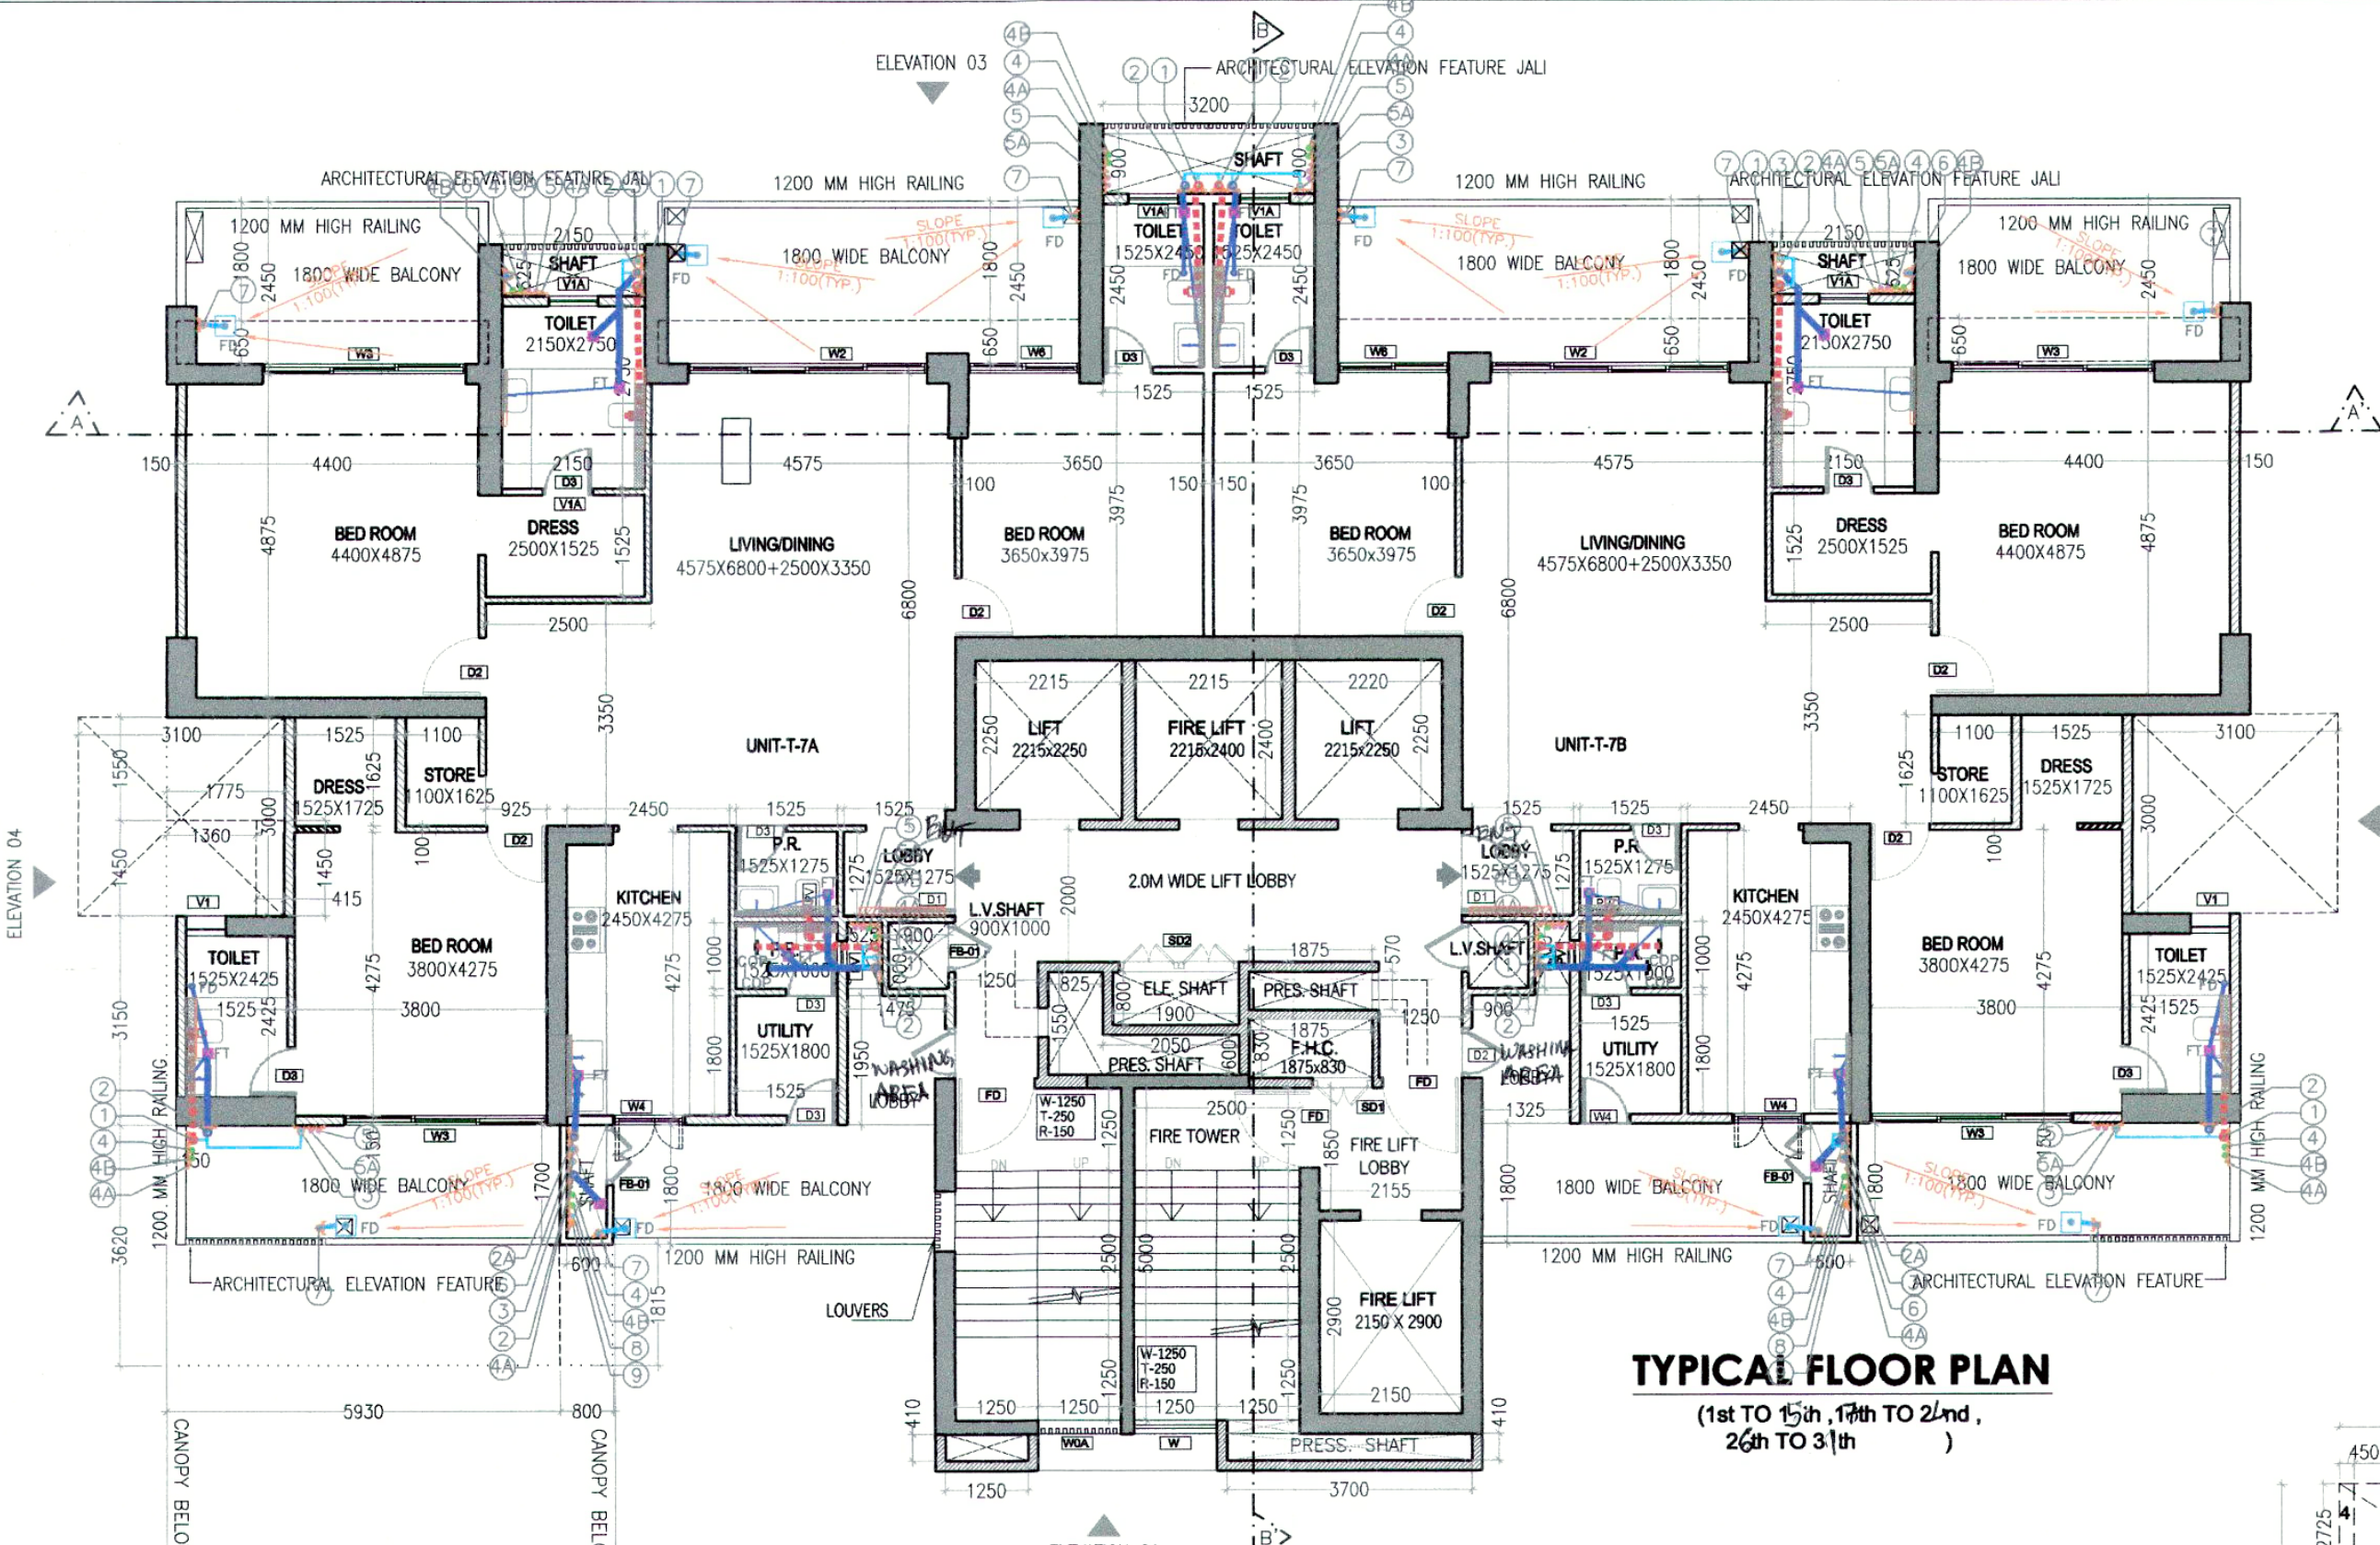

**TYPICAL FLOOR PLAN**  
(1st to 15th, 17th to 2nd, 26th to 31st)

| TYPICAL FLOOR AREA (T-7,G+34) |      |        |        |        |         |
|-------------------------------|------|--------|--------|--------|---------|
| S.N.O.                        | N.O. | PREFIX | BREATH | LENGTH | AREA    |
| GROUND COVERAGE               |      |        |        |        | 466.486 |
| TOTAL ADDITION                |      |        |        |        | 466.486 |
| SUBTRACTIONS                  |      |        |        |        |         |
| 1                             | 1    |        | 2.215  | 2.250  | 4.994   |
| 1A                            | 1    |        | 2.220  | 2.250  | 4.995   |
| 2                             | 1    |        | 2.215  | 2.400  | 5.316   |
| 3                             | 2    |        | 1.550  | 0.130  | 0.465   |
| 4                             | 2    |        | 0.525  | 1.000  | 1.050   |
| 5                             | 2    |        | 0.900  | 1.000  | 1.800   |
| 6                             | 1    |        | 0.825  | 0.950  | 0.784   |
| 7                             | 1    |        | 0.590  | 0.650  | 0.384   |
| 8                             | 1    |        | 2.285  | 0.600  | 1.371   |
| 9                             | 1    |        | 1.900  | 0.800  | 1.520   |
| 10                            | 1    |        | 1.875  | 0.570  | 1.069   |
| 11                            | 1    |        | 1.875  | 0.880  | 1.650   |
| 12                            | 1    |        | 2.150  | 2.900  | 6.235   |
| 12A                           | 1    |        | 0.900  | 4.650  | 4.185   |
| 13                            | 2    |        | 2.500  | 5.000  | 12.500  |
| 14                            | 1    |        | 3.700  | 0.400  | 1.480   |
| 15                            | 1    |        | 3.250  | 0.410  | 1.333   |
| 15A                           | 1    |        | 0.560  | 4.650  | 2.604   |
| 16                            | 2    |        | 0.600  | 1.700  | 2.040   |
| 17                            | 2    |        | 0.415  | 1.450  | 1.204   |
| 18                            | 2    |        | 2.150  | 0.75   | 3.333   |
| 19                            | 1    |        | 3.200  | 1.050  | 3.360   |
| 20                            | 1    |        | 0.800  | 1.815  | 1.452   |
| 21                            | 1    |        | 5.990  | 3.620  | 21.667  |
| 22                            | 1    |        | 0.150  | 3.150  | 0.473   |
| 23                            | 1    |        | 1.360  | 1.450  | 1.972   |
| 24                            | 1    |        | 1.775  | 1.550  | 2.751   |
| TOTAL SUBTRACTIONS            |      |        |        |        | 103.491 |
| TOTAL TYPICAL FLOOR AREA      |      |        |        |        | 362.995 |


| GROUND COVERAGE AREA (T-7,G+34) |      |        |        |        |         |
|---------------------------------|------|--------|--------|--------|---------|
| S.N.O.                          | N.O. | PREFIX | BREATH | LENGTH | AREA    |
| TOTAL ADDITION                  |      |        |        |        | 636.949 |
| SUBTRACTIONS                    |      |        |        |        |         |
| 1                               | 2    |        | 6.200  | 2.950  | 36.580  |
| 2                               | 2    |        | 2.850  | 1.800  | 10.260  |
| 3                               | 2    |        | 4.250  | 2.950  | 25.075  |
| 4                               | 2    |        | 0.450  | 2.725  | 2.453   |
| 5                               | 2    |        | 0.150  | 3.825  | 1.148   |
| 6                               | 1    |        | 1.780  | 1.550  | 2.759   |
| 7                               | 1    |        | 1.360  | 1.550  | 2.108   |
| 8                               | 1    |        | 0.150  | 3.150  | 0.473   |
| 9                               | 1    |        | 5.930  | 1.800  | 10.674  |
| 10                              | 1    |        | 10.675 | 3.410  | 36.402  |
| 11                              | 1    |        | 3.950  | 1.800  | 7.110   |
| 11A                             | 1    |        | 0.900  | 0.560  | 0.504   |
| 12                              | 1    |        | 2.700  | 0.560  | 1.512   |
| 12A                             | 1    |        | 0.560  | 0.560  | 0.314   |
| 13                              | 1    |        | 4.290  | 5.210  | 22.351  |
| 14                              | 1    |        | 6.735  | 1.595  | 10.742  |
| TOTAL SUBTRACTIONS              |      |        |        |        | 170.463 |
| TOTAL GROUND COVERAGE           |      |        |        |        | 466.486 |

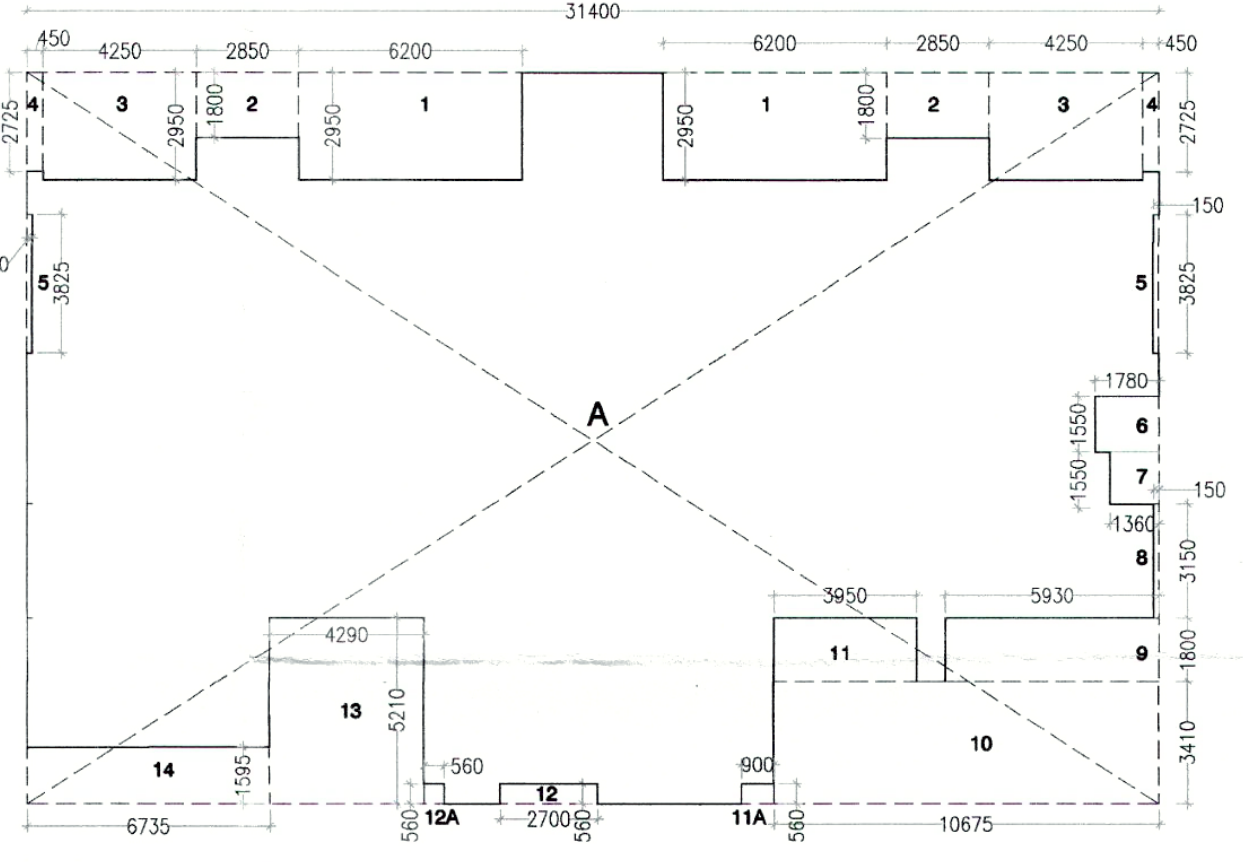


**GROUND COV. AREA CHART**

| GROUND FL. F.A.R. (TOWER-8,G+34) |      |        |        |        |         |
|----------------------------------|------|--------|--------|--------|---------|
| S.N.O.                           | N.O. | PREFIX | BREATH | LENGTH | AREA    |
| TOTAL ADDITION                   |      |        |        |        | 193.769 |
| SUBTRACTIONS                     |      |        |        |        |         |
| 1                                | 1    |        | 0.000  | 0.000  | 0.000   |
| TOTAL SUBTRACTIONS               |      |        |        |        | 0.000   |
| TOTAL GROUND FL. F.A.R.          |      |        |        |        | 193.769 |


| STILT AREA (T-7,G+34) |      |        |        |        |         |
|-----------------------|------|--------|--------|--------|---------|
| S.N.O.                | N.O. | PREFIX | BREATH | LENGTH | AREA    |
| GROUND COVERAGE       |      |        |        |        | 466.486 |
| TOTAL ADDITION        |      |        |        |        | 466.486 |
| SUBTRACTIONS          |      |        |        |        |         |
| F.A.R. GROUND FLOOR   |      |        |        |        | 193.769 |
| TOTAL SUBTRACTIONS    |      |        |        |        | 193.769 |
| TOTAL STILT FL.       |      |        |        |        | 272.717 |

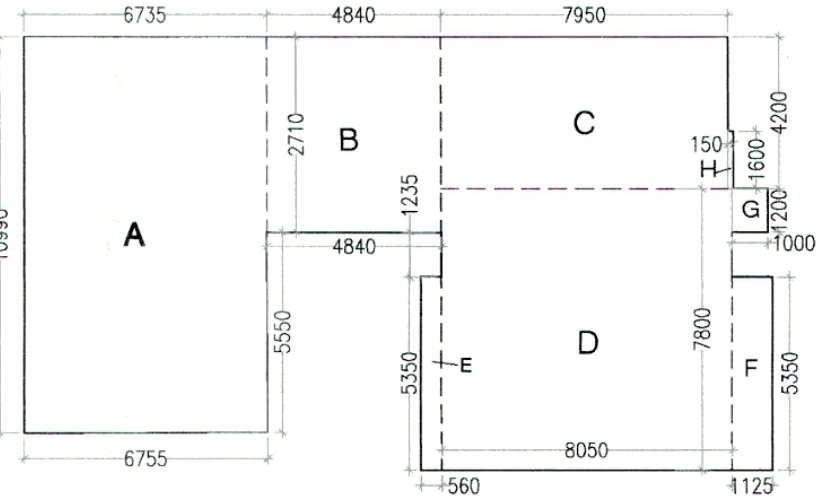

**GROUND FL. F.A.R. AREA CHART**

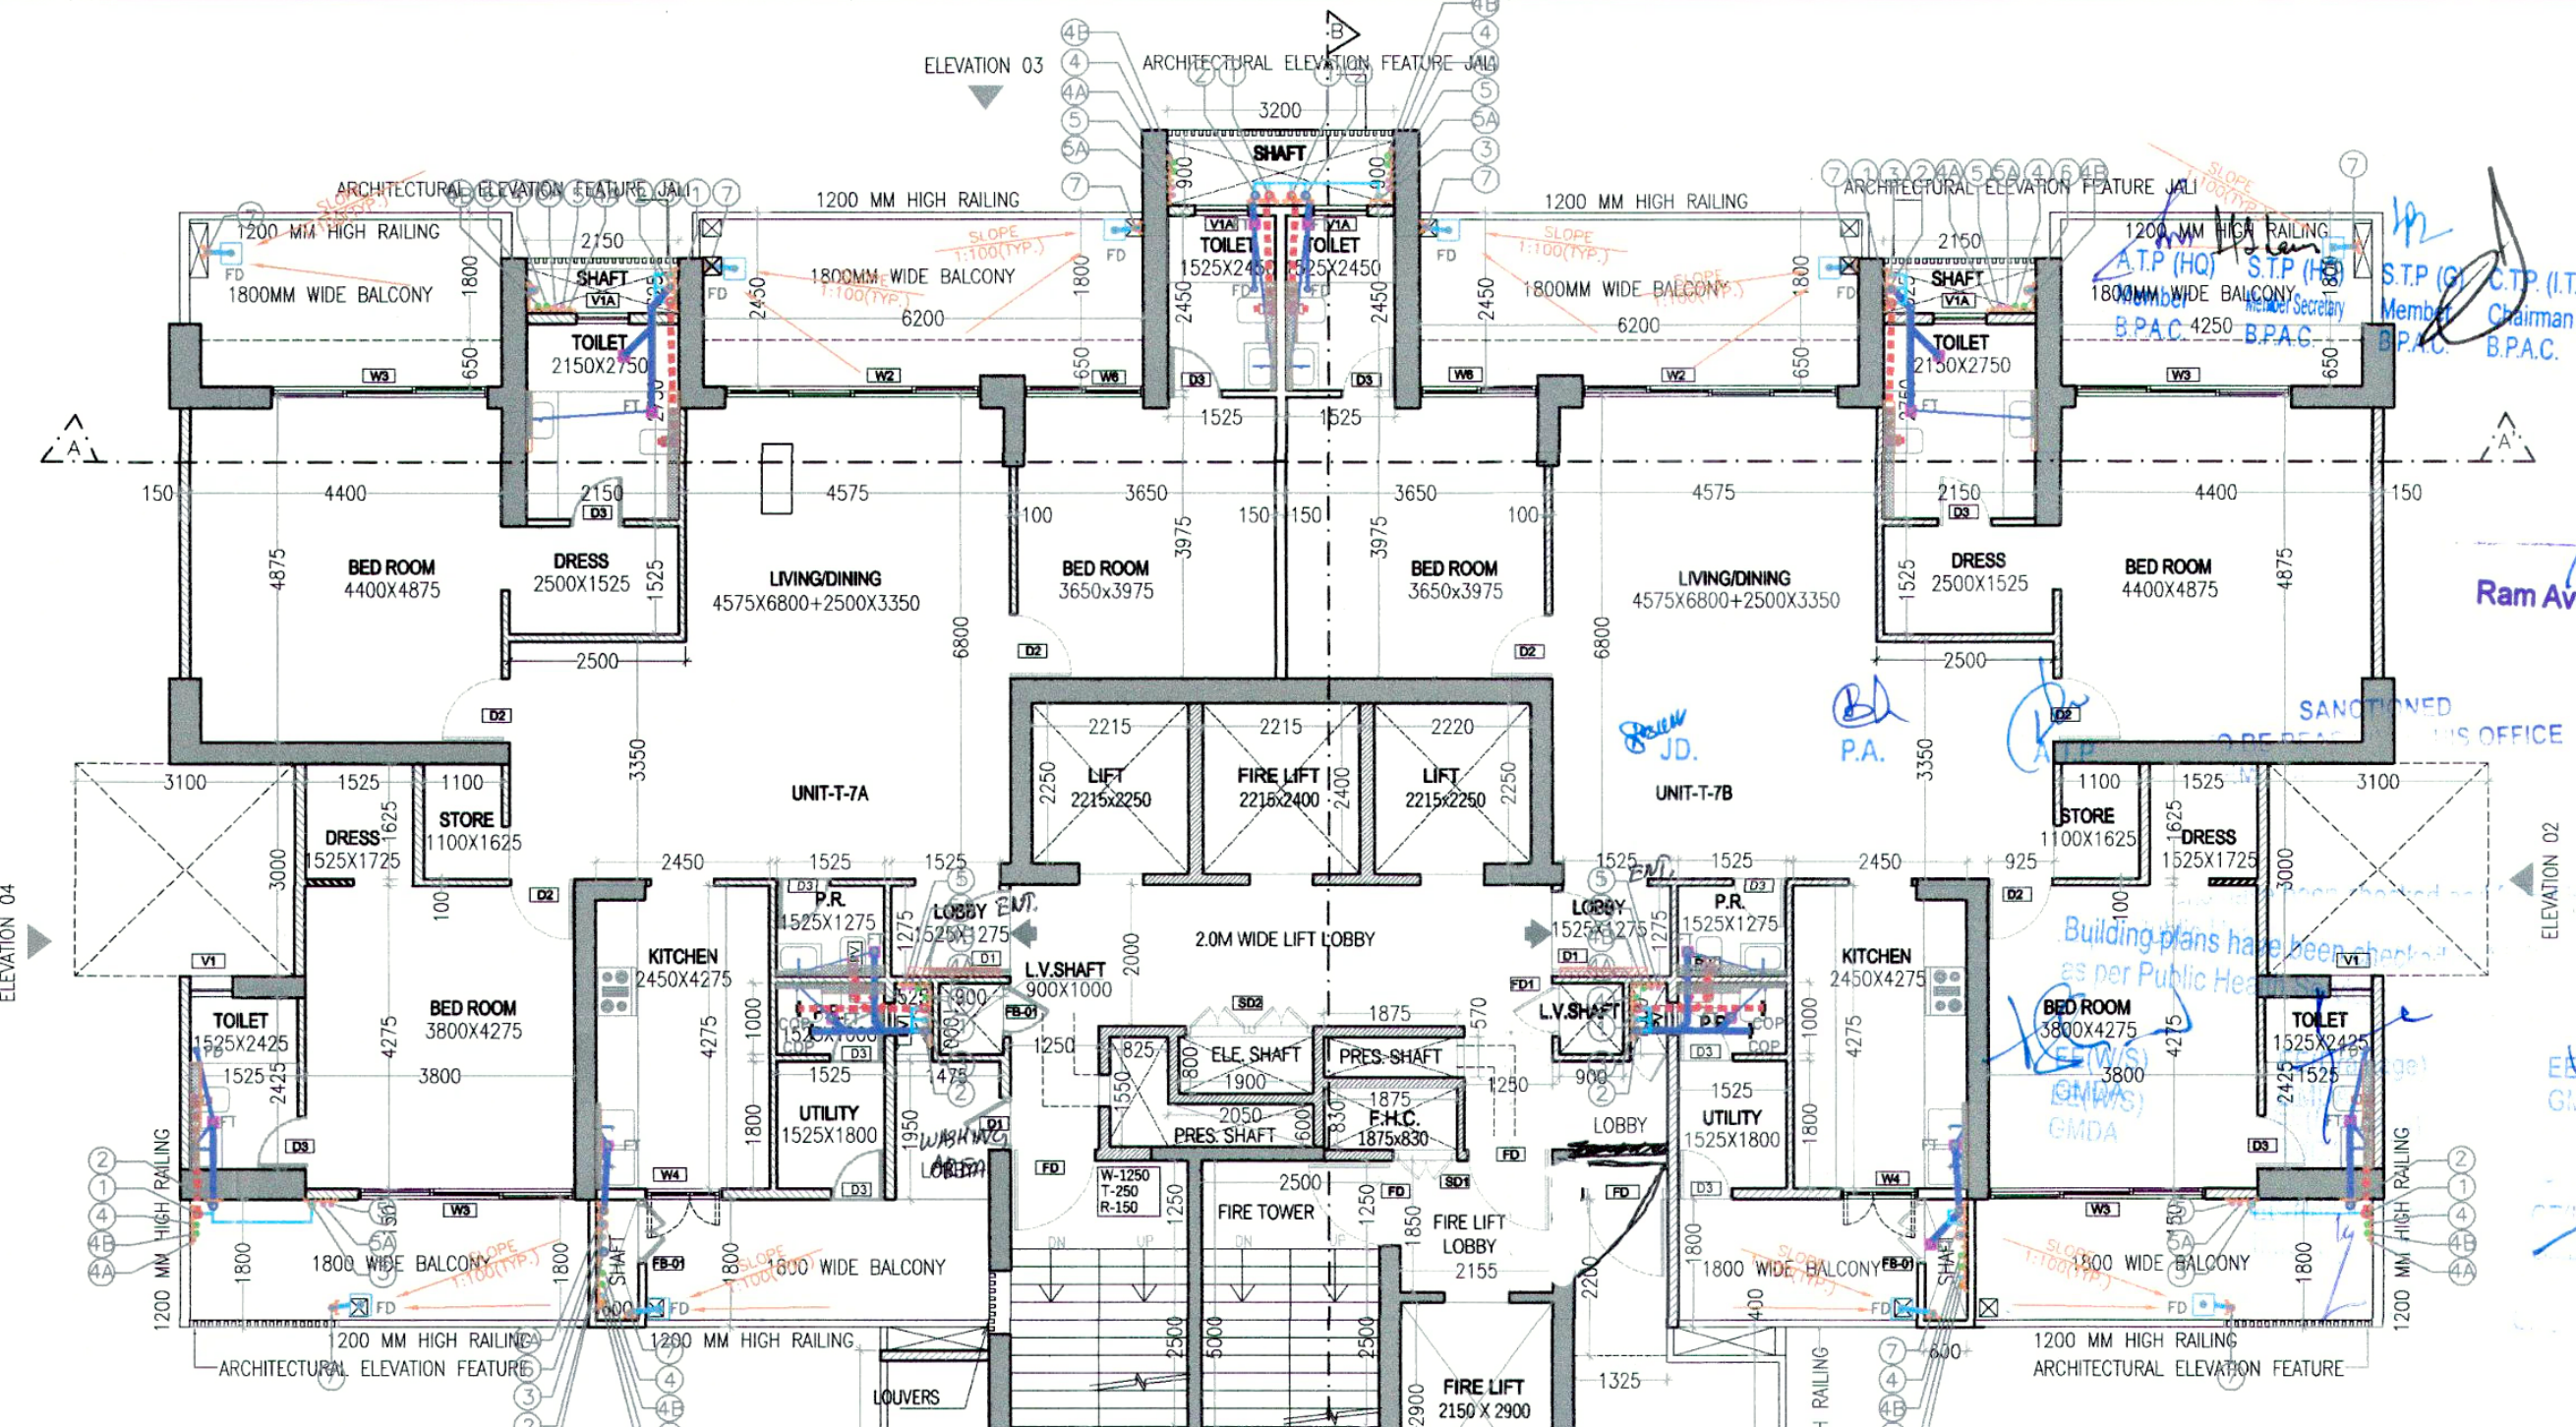

**TYP. REFUGE FLOOR PLAN**  
(16th, 23rd, & 31st)

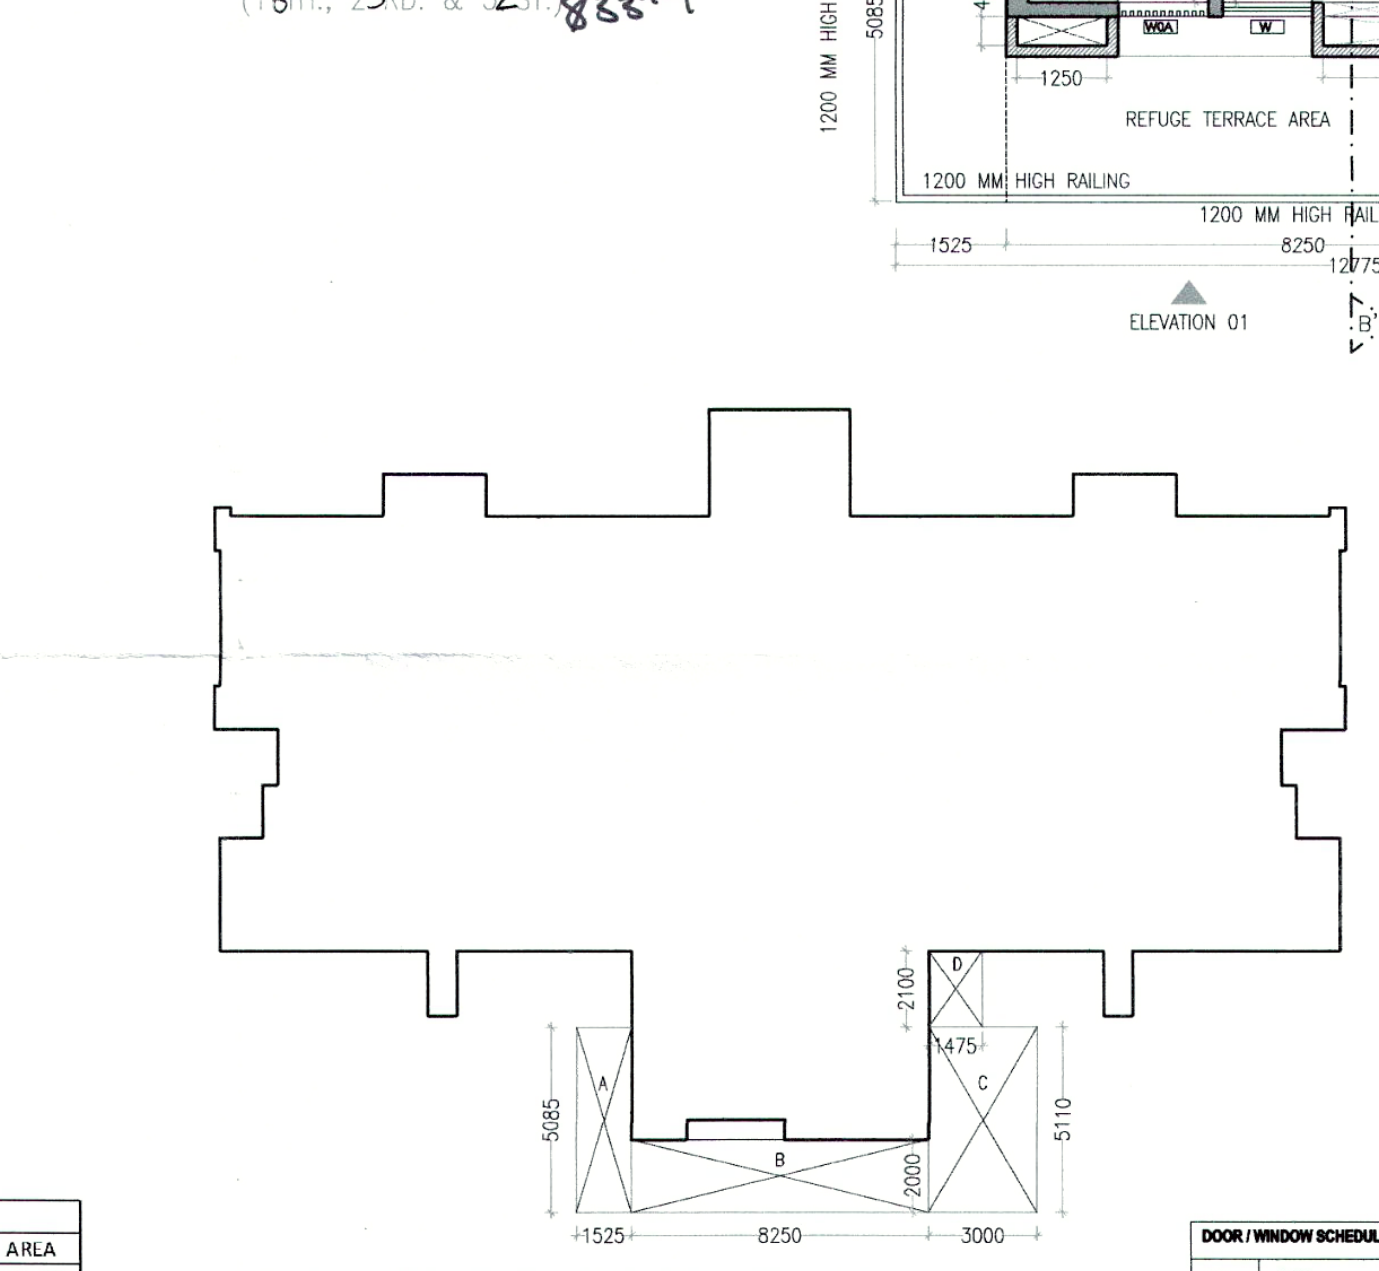


**TYP. REFUGE FLOOR AREA CHART**  
(16th, 23rd, & 31st)

| TYP. REFUGE FLOOR AREA (T-7,G+34) |      |        |        |        |         |
|-----------------------------------|------|--------|--------|--------|---------|
| S.N.O.                            | N.O. | PREFIX | BREATH | LENGTH | AREA    |
| TOTAL ADDITION                    |      |        |        |        | 362.995 |
| SUBTRACTIONS                      |      |        |        |        |         |
| TOTAL REFUGE FLOOR AREA           |      |        |        |        | 362.995 |

| TYP. REFUGE FLOOR TERRACE AREA (T-7,G+34) |      |        |        |        |        |
|-------------------------------------------|------|--------|--------|--------|--------|
| S.N.O.                                    | N.O. | PREFIX | BREATH | LENGTH | AREA   |
| TOTAL ADDITION                            |      |        |        |        | 42.682 |
| SUBTRACTIONS                              |      |        |        |        |        |
| TOTAL REFUGE FLOOR TERRACE AREA           |      |        |        |        | 42.682 |

| SYMBOL | DESCRIPTION                                                                     |
|--------|---------------------------------------------------------------------------------|
| ①      | 110 OD SOIL AND VENT PIPE                                                       |
| ②      | 110 OD WASTE AND VENT PIPE                                                      |
| ③      | 110 OD KITCHEN WASTE AND VENT PIPE                                              |
| ④      | 75mm ANTISIPHONAGE PIPE                                                         |
| ⑤      | DOMESTIC WATER SUPPLY DN, TAKE PIPE (FOR TERRACE TO 1st FLOOR)                  |
| ⑥      | DOMESTIC WATER SUPPLY DN, TAKE PIPE (FOR TERRACE TO 28th FLOOR/PRESSURE SUPPLY) |
| ⑦      | DOMESTIC WATER SUPPLY DN, TAKE PIPE (FOR TERRACE TO 14th FLOOR)                 |
| ⑧      | FLUSHING WATER SUPPLY DN, TAKE PIPE (FOR TERRACE TO 1st FLOOR)                  |
| ⑨      | FLUSHING WATER SUPPLY DN, TAKE PIPE (FOR TERRACE TO 16th FLOOR)                 |
| ⑩      | 110 OD UPVC TERRACE RAIN WATER PIPE                                             |
| ⑪      | 75mm UPVC RAIN WATER PIPE (BALCONY)                                             |
| ⑫      | DOMESTIC WATER SUPPLY RISER                                                     |
| ⑬      | FLUSHING WATER SUPPLY RISER                                                     |
| ⑭      | FLOOR DRAIN                                                                     |
| ⑮      | FLOOR TRAP                                                                      |
| ⑯      | LEDGE WALL                                                                      |
| ⑰      | CUTOUT IN FLOOR                                                                 |

| S.N.O. | SYMBOL                            | DESCRIPTION |
|--------|-----------------------------------|-------------|
| 1      | WB. TO FT                         | 40.00       |
| 2      | FD. TO FT                         | 63.00       |
| 3      | URINAL TO UT                      | 50.00       |
| 4      | FT. TO VERTICAL STACK/ HORIZONTAL | 110.00      |
| 5      | WC. TO VERTICAL STACK/ HORIZONTAL | 110.00      |
| 6      | UT. TO VERTICAL STACK/ HORIZONTAL | 110.00      |

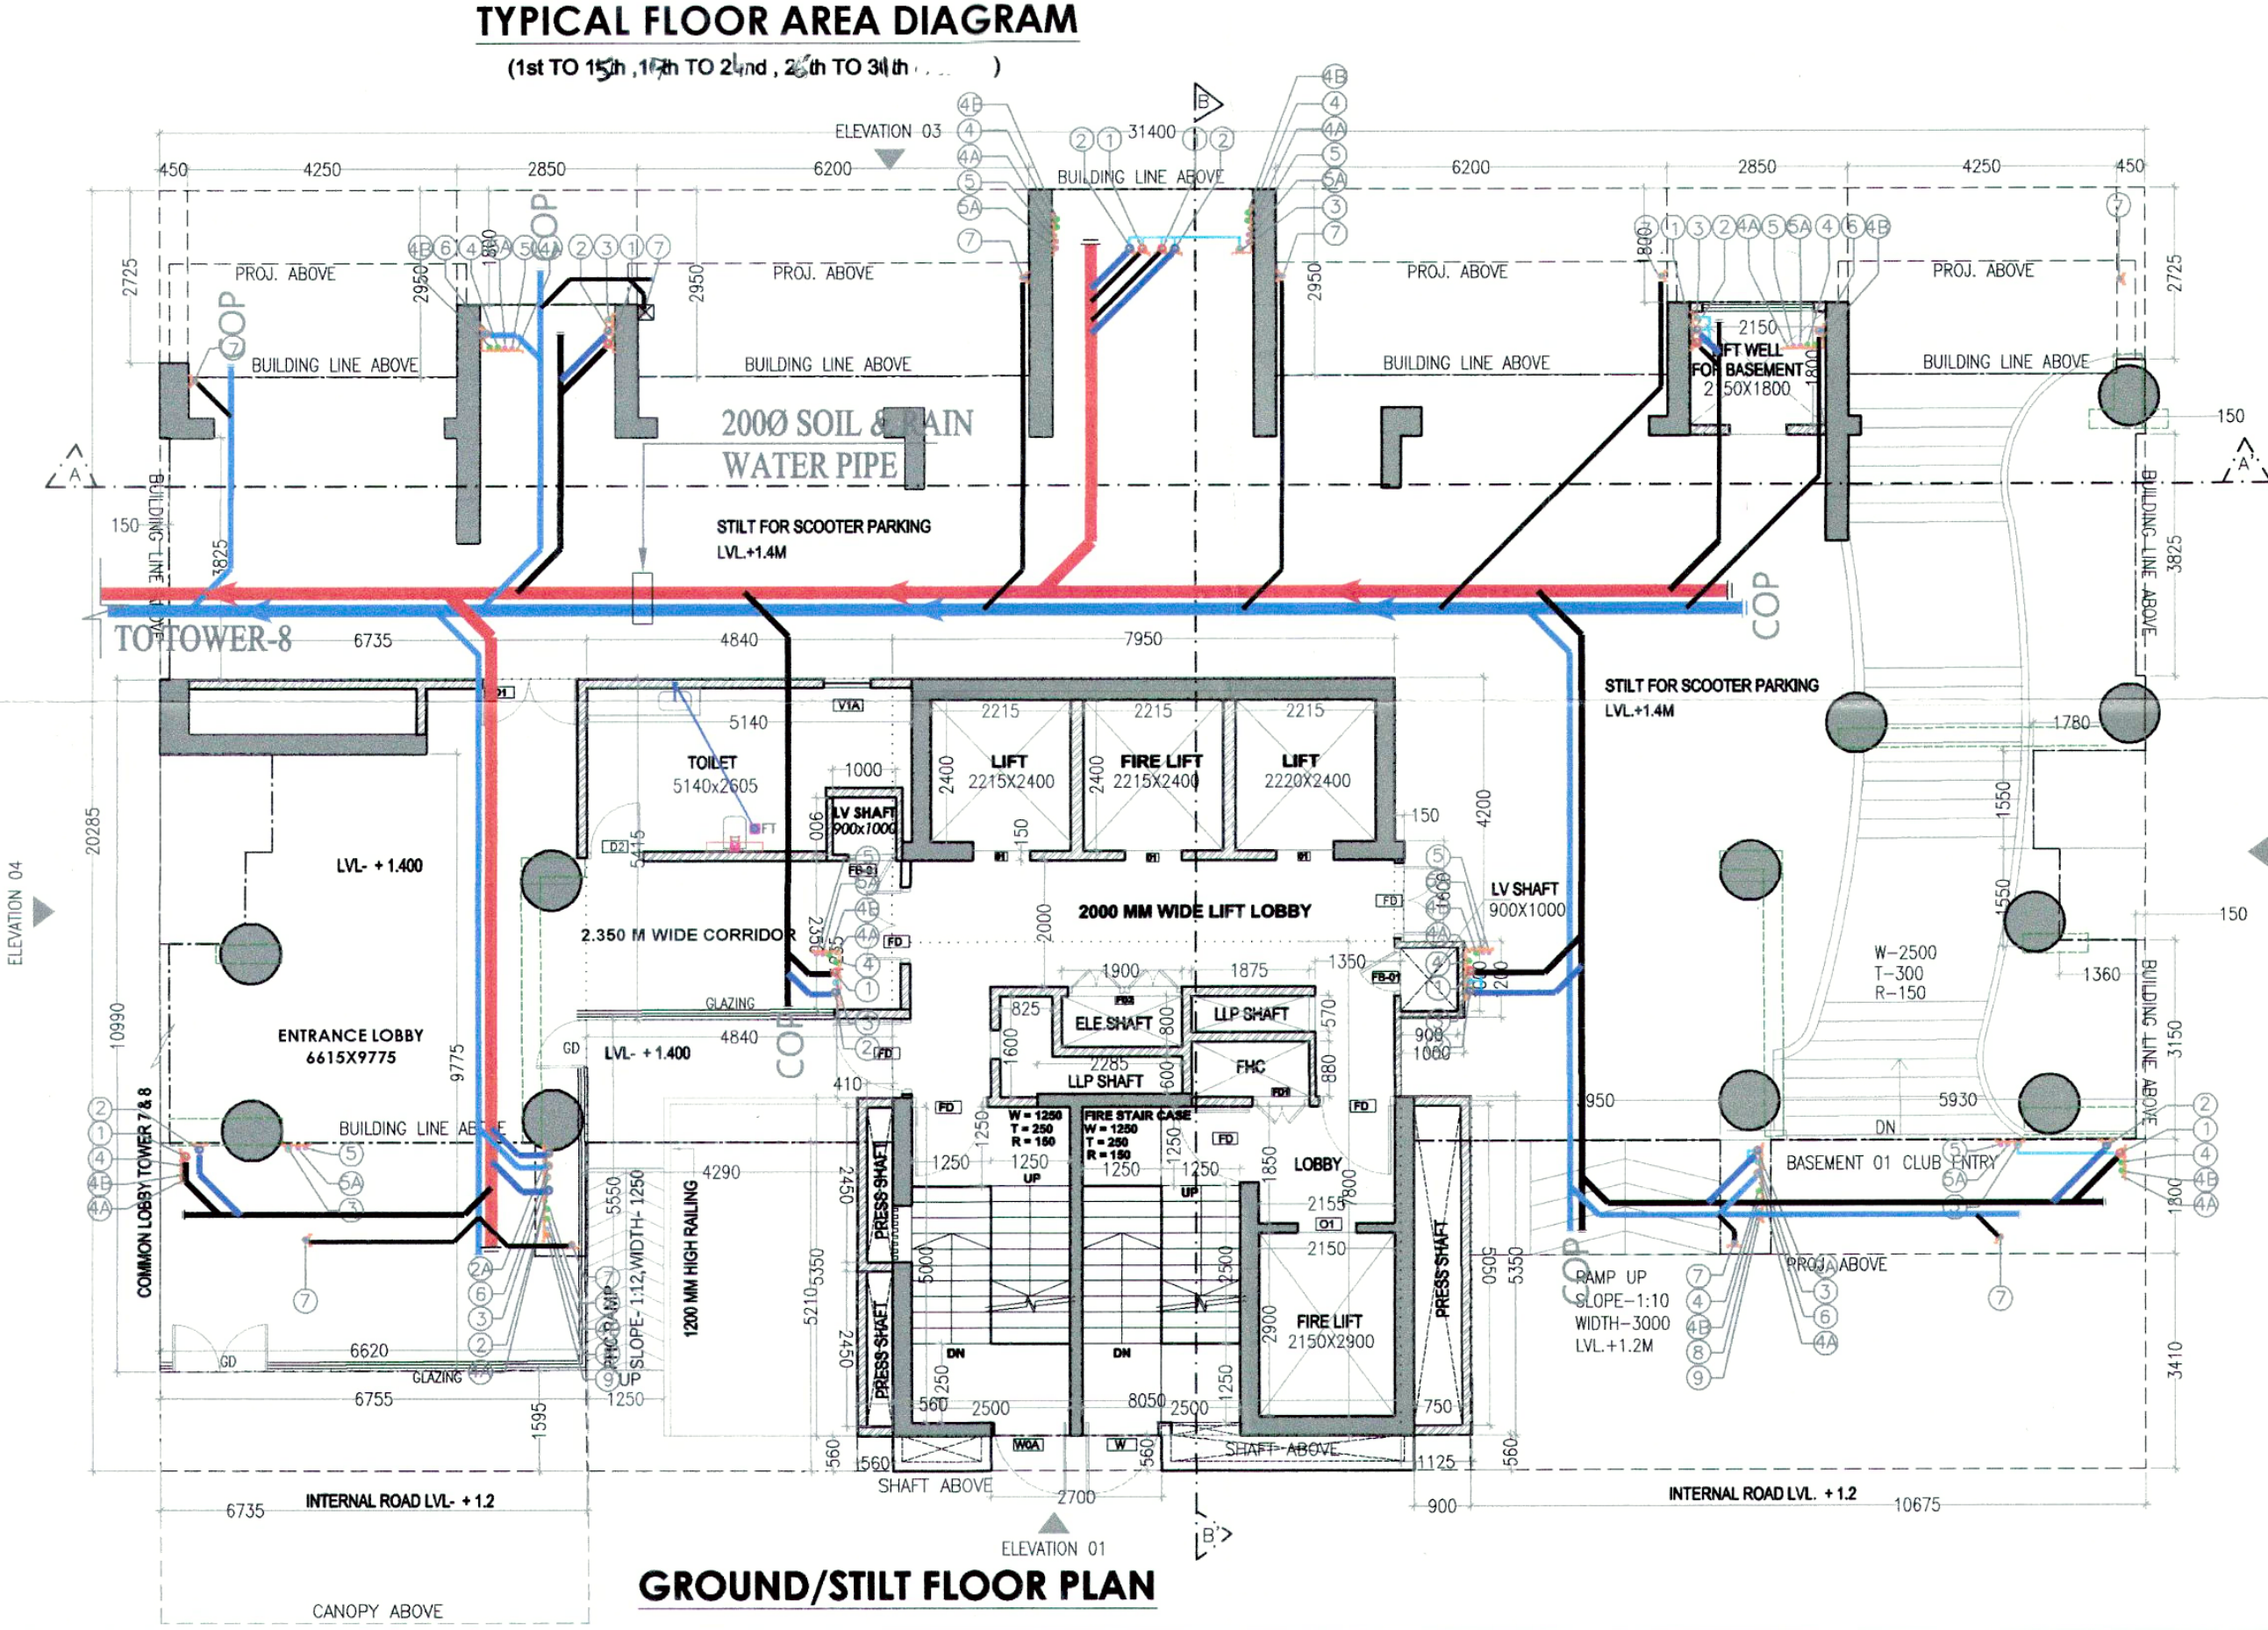

**GROUND/STILT FLOOR PLAN**

- NOTES: D1, FPG
- FD, FD1, FD2, ARE 2HR FIRE RATED
  - ALL INTERNAL AND EXTERNAL WALLS ARE R.C.C.
  - STRUCTURAL MEMBER
  - NON STRUCTURAL MEMBER
  - ALL INTERNAL WALLS ARE OF 100mm AND EXTERNAL WALLS 150mm NON STRUCTURAL
  - W.C. ARE ARTIFICIALLY LIT AND MECHANICALLY VENTILATED.
  - P.R. = POWER ROOM

ARCHITECT:  
**VIKAS AHLAWAT ARCHITECTS**  
ARCHITECTURE, INTERIORS, PLANNING  
Unit No. 303, Nihav Time Center, Suncity Sector 7, Golf Course Road Gurugram  
O - 0124-4284283 M - 9889915848 Email - ar.vikas.ahlawat@gmail.com

MEP CONSULTANT:  
**SANELAC CONSULTANTS PVT. LTD.**  
C-64/2, Okhla Industrial Area, Phase II, New Delhi, Delhi Tel. 011 40503959  
110020.

STRUCTURAL CONSULTANT:  
**VINTECH CONSULTANTS**  
CONSULTANT ENGINEERS & PROJECT MANAGERS  
C-35, Pampash Enclave, Great Kalindi, New Delhi-110048.  
Tel. 43141516, Fax. 26296767 Email - vintech@vintechconsultants.com

CLIENT:  
**WHITELAND**  
M/s. Whiteland Corporation Private Limited.

DESIGN CONSULTANT:  
**Architect Hafeez Contractor**  
29 Bank Street, Fort, Mumbai 400 023 Tel : 2296 1920

PROJECT:-  
PROPOSED BUILDING PLAN FOR GROUP HOUSING COLONY AN AREA MEASURING 5.785 ACRES UNDER TOD POLICY DATED 09.02.2016 (LICENCE NO. 92 OF 2022 DATED 12.07.2022) IN SECTOR-76, GURUGRAM (G.M.U.C) BEING DEVELOPED BY WHITELAND CORPORATION PVT. LTD.

OWNERS SIGNATURE:- ARCHITECT SIGNATURE:-

For Whiteland Corporation Private Limited  
Authorised Signatory  
Ar. Vikas Ahlawat  
C-303, Nihav Time Center, Suncity Sector 7, Golf Course Road Gurugram

DRAWING TITLE:  
**FLOOR PLAN & AREA CALCULATION (TOWER-07)**

DATE:- NOV-2022  
SCALE:- 1:100 (A1)  
SHEET NO.  
T-7-P-1