
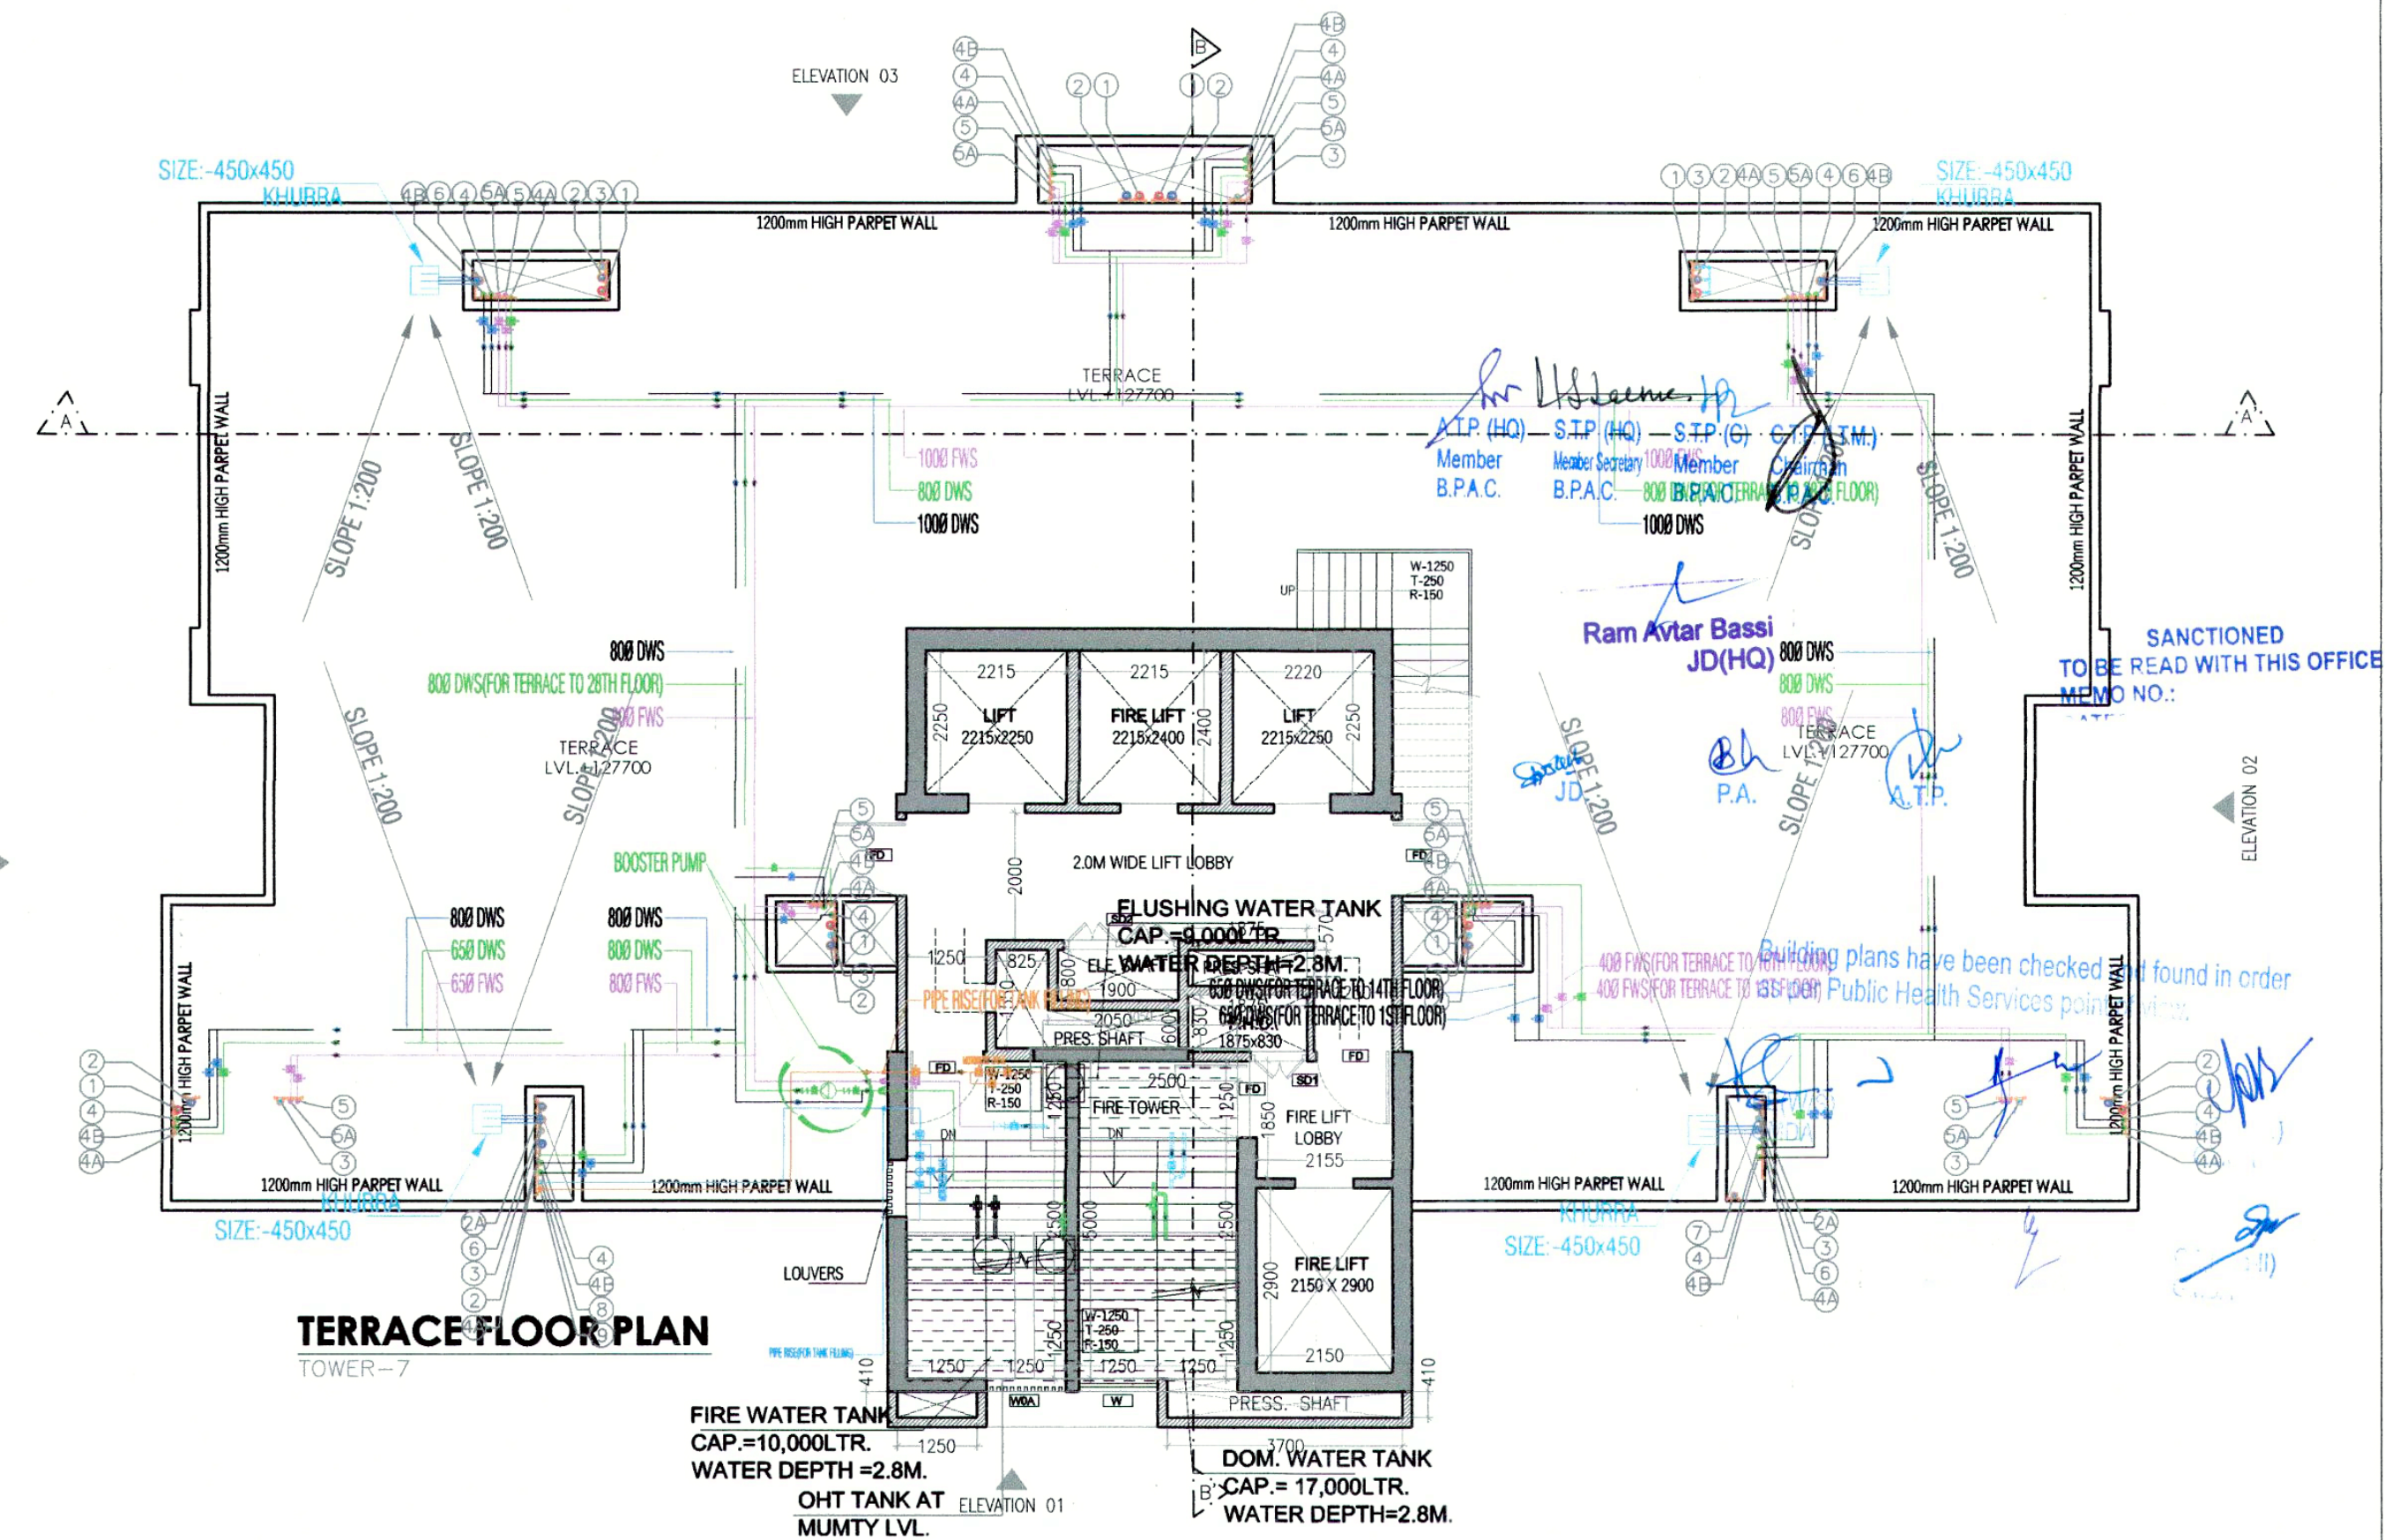
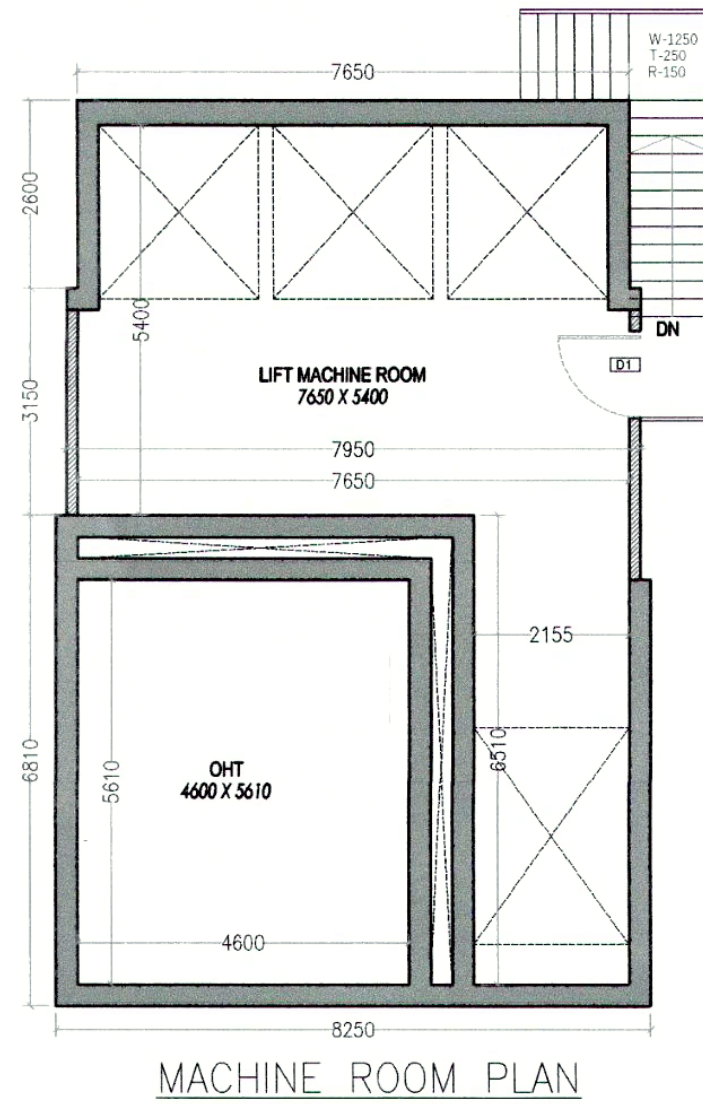


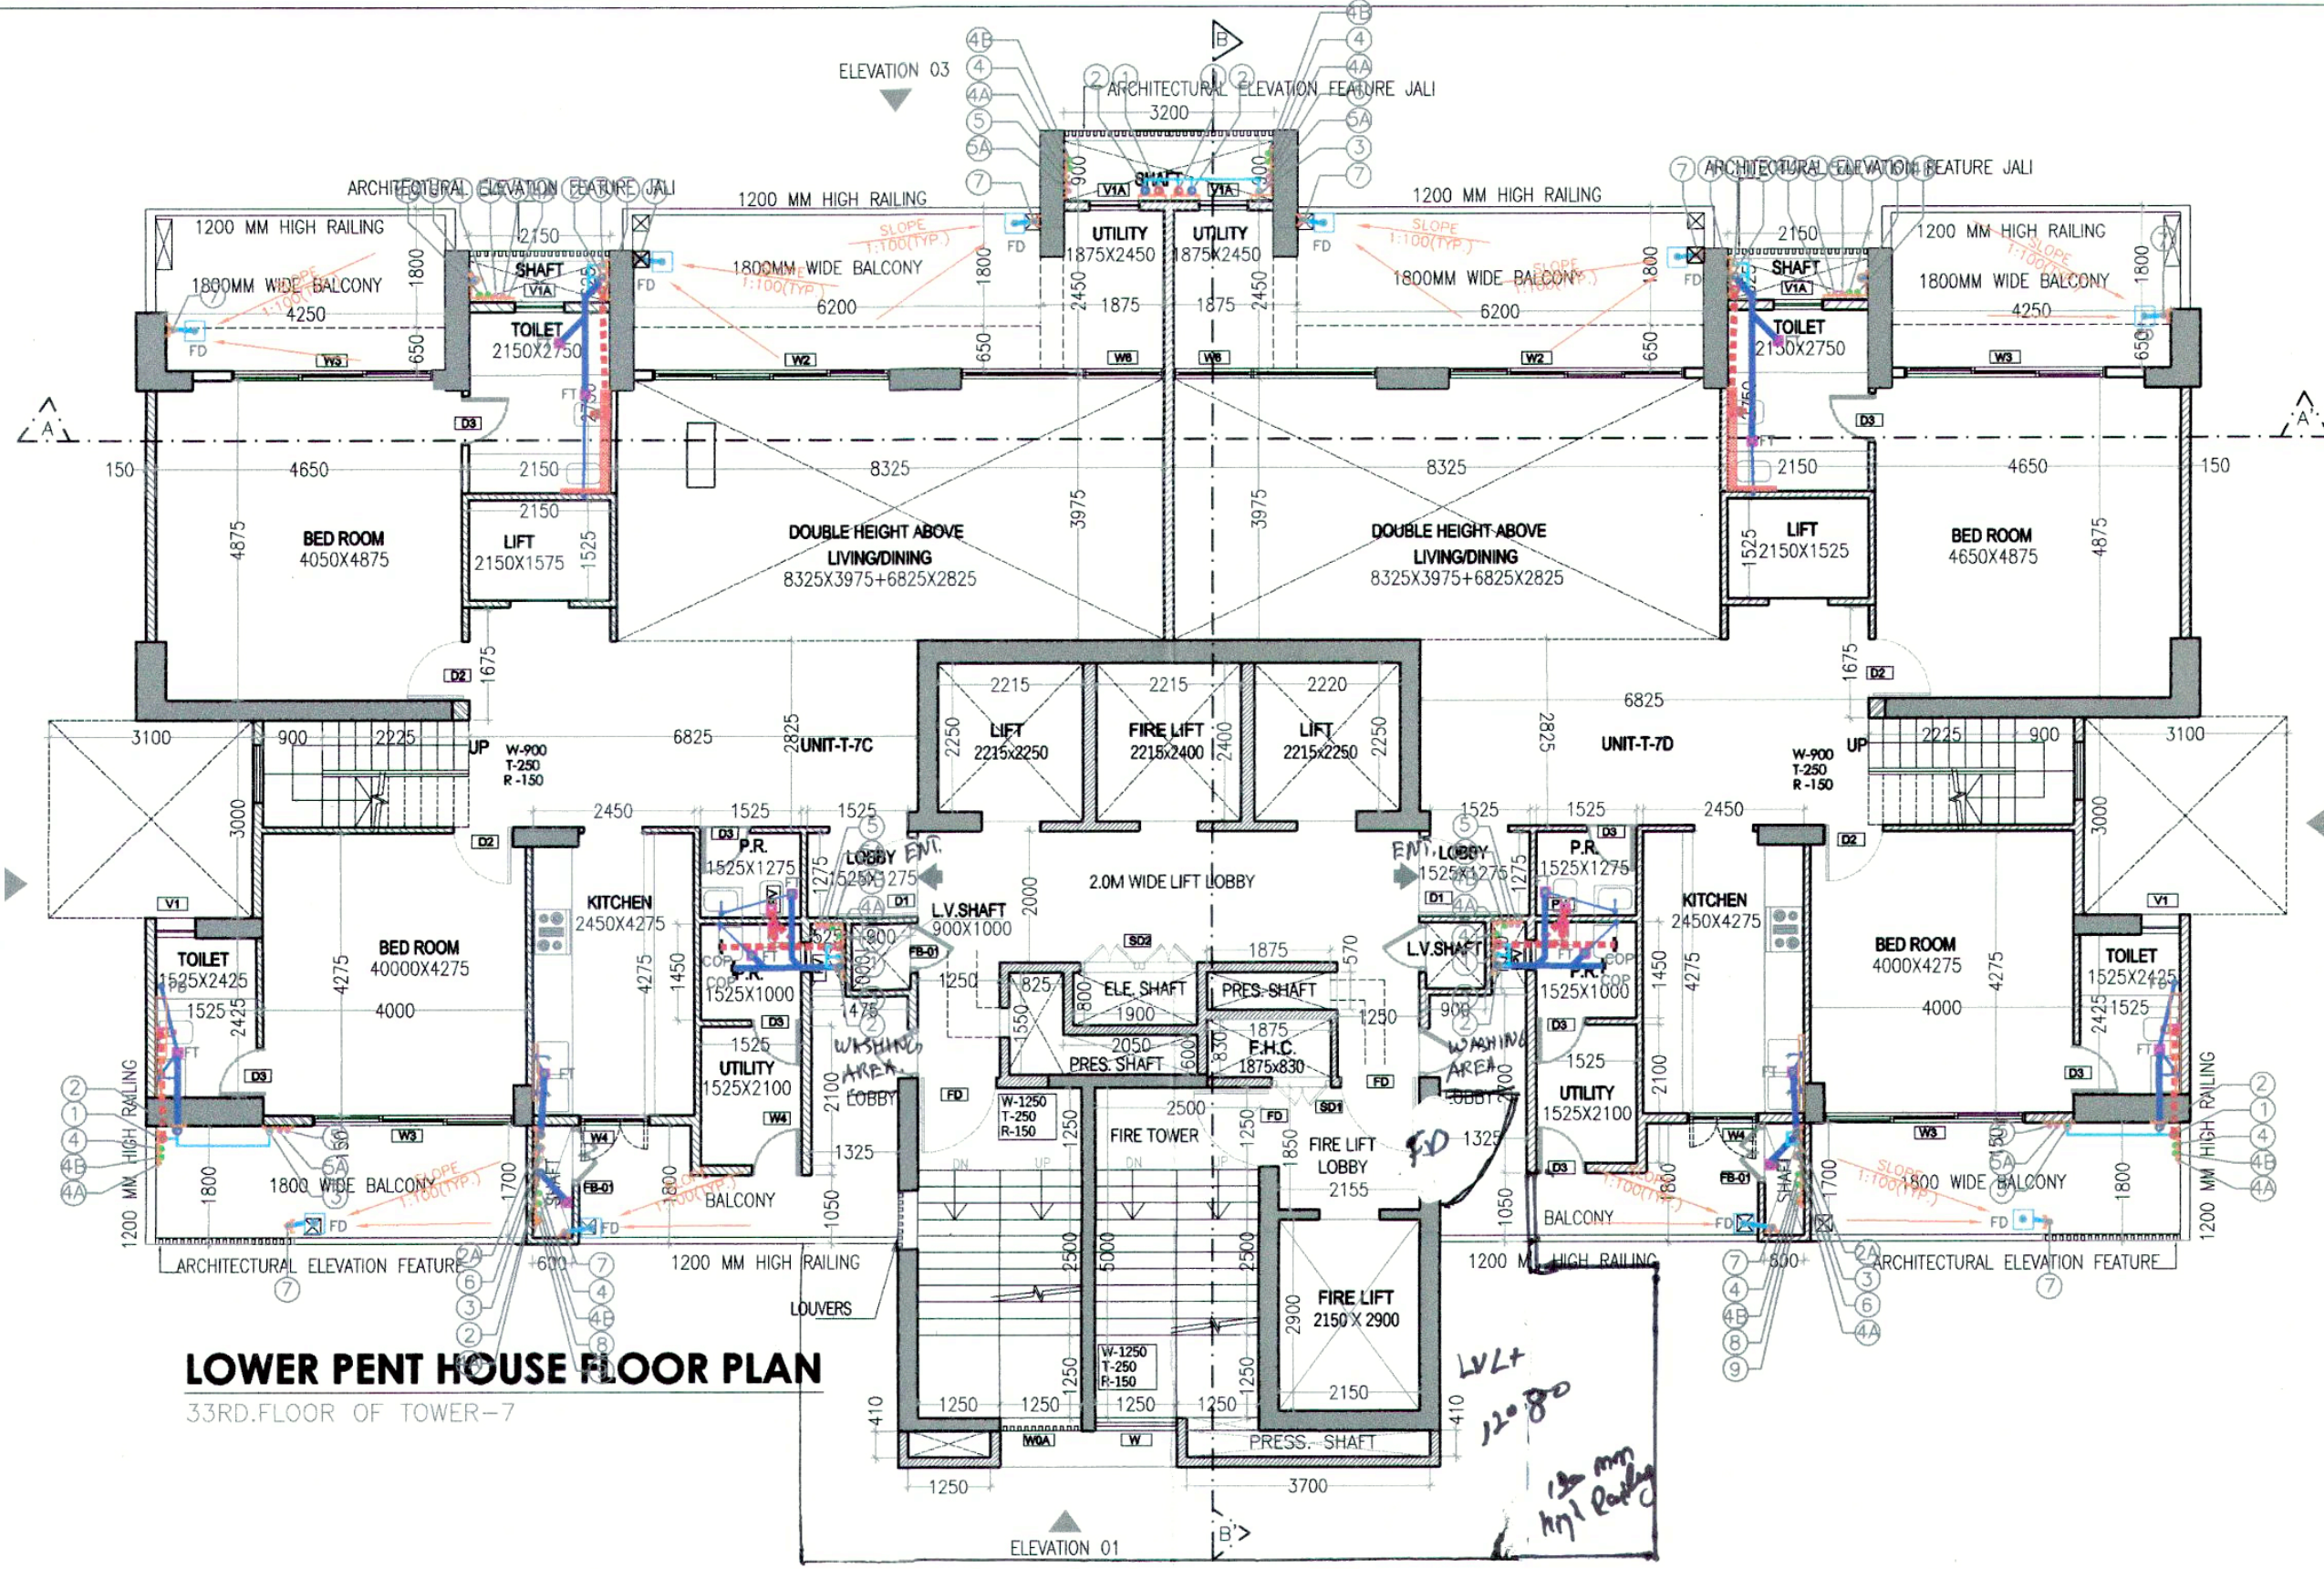

LOWER PENT HOUSE FLOOR AREA CHART

LOWER PENT HOUSE FLOOR AREA (T-7, G+34)					
S.N.O.	NO.	PREFIX	BREATH	LENGTH	AREA
ADDITION					
TYPICAL FLOOR AREA					362.995
A	2	1	1.825	0.750	2.738
TOTAL ADDITION					365.733
SUBTRACTION					
1	0	0	0.000	0.000	0.000
TOTAL SUBTRACTIONS					0.000
TOTAL LOWER PENT HOUSE FLOOR AREA					365.733

MUMTY AREA (TOWER-07)					
S.N.O.	NO.	PREFIX	BREATH	LENGTH	AREA
ADDITION					
A	1	1	8.250	5.910	48.756
B	1	1	7.950	4.050	32.198
C	1	1	7.650	2.600	19.890
D	1	1	0.150	0.900	0.135
TOTAL ADDITION					100.980
SUBTRACTIONS					
1	1	1	0.000	0.000	0.000
TOTAL SUBTRACTIONS					0.000
TOTAL MUMTY AREA					100.980

MUMTY / MACHINE ROOM AREA DIAGRAM

TOTAL F.A.R. T-07			
FLOOR TITLE	NOS.	TYPICAL FL.	TOTAL FAR
GROUND FL.	1	193.769	193.769
TYPICAL FL.	29	362.995	10626.855
REFUGE FL (115, 238, 31)	3	362.995	1088.985
L.P.H. (331H)	1	365.733	365.733
U.P.H. (341H)	1	275.24	275.239
TOTAL F.A.R.			12,450.581

TOTAL BUILT-UP (T-7, G+34)		AREA
TOTAL F.A.R. (TOWER-07)		12,450.581
AREA UNDER STILT		272.717
STAIRCASE AREA (2.5X5.0X2X34)		850.000
MUMTY AREA		100.980
REFUGE TERRACE AREA (THREE FL.)		128.046
TOTAL BUILT UP AREA (T-7)		13,802.324

SYMBOL	DESCRIPTION
110 OD SOIL AND VENT PIPE	
110 OD WASTE AND VENT PIPE	
110 OD KITCHEN WASTE AND VENT PIPE	
75# ANTISIPHONAGE PIPE	
DOMESTIC WATER SUPPLY ON TAKE PIPE GROUND TO 16TH FLOOR	
DOMESTIC WATER SUPPLY ON TAKE PIPE FOR TOP FIVE FLOORS (PRESSURE SUPPLY)	
DOMESTIC WATER SUPPLY ON TAKE PIPE FOR 17TH TO 38TH FLOORS	
FLUSHING WATER SUPPLY ON TAKE PIPE GROUND TO 16TH FLOOR	
FLUSHING WATER SUPPLY ON TAKE PIPE 17TH TO 38TH FLOORS	
110 OD UPVC TERRACE RAIN WATER PIPE	
75# UPVC RAIN WATER PIPE (BALCONY)	
DOMESTIC WATER SUPPLY RISER	
FLUSHING WATER SUPPLY RISER	
FLOOR DRAIN	
FLOOR TRAP	
LEDGE WALL	
OUTLET IN FLOOR	

S.N.O.	SYMBOL	DESCRIPTION
1	WB TO FT	40 OD
2	FD TO FT	63 OD
3	URINAL TO UT	50 OD
4	FT TO VERTICAL STACK / HORIZONTAL	110 OD
5	WC TO VERTICAL STACK / HORIZONTAL	110 OD
6	UT TO VERTICAL STACK / HORIZONTAL	110 OD

NO.	SIZE	SILL LEVEL	LINTEL LVL	REMARK
FD	1200 X 2450	00 MM	2450 MM	SINGLE SHUTTER FIRE RATED DOOR
D0	1500 X 1550	00 MM	2450 MM	SINGLE SHUTTER FIRE RATED DOOR
D1	1200 X 2450	00 MM	2450 MM	SINGLE SHUTTER FLUSHED DOOR
D2	900 X 2450	00 MM	2450 MM	SINGLE SHUTTER FLUSHED DOOR
D3	750 X 2450	00 MM	2450 MM	SINGLE SHUTTER FLUSHED DOOR
D4	750 X 2450	00 MM	2450 MM	DOUBLE SHUTTER FLUSHED DOOR
SD1	900 X 2450	00 MM	2450 MM	DOUBLE SHUTTER FIRE RATED DOOR
SD1A	900 X 2450	00 MM	2450 MM	DOUBLE SHUTTER LOVERED DOOR
SD2	1800 X 2450	00 MM	2450 MM	FOUR SHUTTER FIRE RATED DOOR
SD3	450 X 2450	00 MM	2450 MM	SINGLE SHUTTER FIRE RATED DOOR
SD4	1200 X 2450	00 MM	2450 MM	DOUBLE SHUTTER LOVERED DOOR
SD5	600 X 2450	00 MM	2450 MM	SINGLE SHUTTER FIRE RATED DOOR
SD6	750 X 2450	00 MM	2450 MM	SINGLE SHUTTER FIRE RATED DOOR
V4	750 X 2450	00 MM	2450 MM	SINGLE SHUTTER LOUVER DOOR
W	1250 X 1550	900 MM	2450 MM	SINGLE SHUTTER OPENABLE WINDOW
W0	900 X 1550	900 MM	2450 MM	LOVERED WINDOW
W0A	1250 X 1550	900 MM	2450 MM	LOVERED WINDOW
W1	5500 X 2450	00 MM	2450 MM	6 PANEL SLIDING-FOLDING WINDOW
W1A	5500 X 2450	00 MM	2450 MM	6 PANEL FIXED WINDOW
W2	3670 X 2450	00 MM	2450 MM	4 TRACK SLIDING WINDOW
W2A	3670 X 2450	00 MM	2450 MM	4 TRACK BOTTOM FIXED SLIDING WINDOW
W3	3250 X 2450	00 MM	2450 MM	3 TRACK SLIDING WINDOW
W4	1075 X 1400	1050 MM	2450 MM	TWO SHUTTER OPENABLE WINDOW
W5	1755 X 2450	00 MM	2450 MM	3 TRACK SLIDING WINDOW
W5A	2125 X 2450	00 MM	2450 MM	3 TRACK BOTTOM FIXED SLIDING WINDOW
W6	1225 X 2450	00 MM	2450 MM	SINGLE SHUTTER OPENABLE WINDOW
W6A	1225 X 2450	00 MM	2450 MM	SINGLE SHUTTER OPENABLE WINDOW
W7	3800 X 2450	00 MM	2450 MM	6 TRACK SLIDING WINDOW
W8	1755 X 1400	1050 MM	2450 MM	2 TRACK SLIDING WINDOW
W8A	1525 X 1400	1050 MM	2450 MM	2 TRACK SLIDING WINDOW / OPENABLE
W9	1375 X 2450	00 MM	2450 MM	2 TRACK SLIDING WINDOW / OPENABLE
W9A	975 X 2450	00 MM	2450 MM	SINGLE SHUTTER OPENABLE WINDOW
W10	3350 X 2450	00 MM	2450 MM	4 TRACK SLIDING WINDOW
W10A	3350 X 2450	00 MM	2450 MM	4 TRACK FIXED WINDOW
W11	3800 X 2450	00 MM	2450 MM	4 TRACK SLIDING WINDOW
W11A	3800 X 2450	00 MM	2450 MM	4 TRACK FIXED WINDOW
W12	1800 X 2450	00 MM	2450 MM	2 TRACK SLIDING WINDOW
W13	2250 X 2450	00 MM	2450 MM	3 PANEL FIXED WINDOW
V1	600 X 1250	1200 MM	2450 MM	LOVERED WINDOW
V2	450 X 1250	1200 MM	2450 MM	LOVERED WINDOW
V3	510 X 1250	1200 MM	2450 MM	LOVERED WINDOW
V1A	750 X 2000	450 MM	2450 MM	LOVERED ACCESSIBLE DOOR / WINDOW

NOTES:-
 1. D, & P06
 2. FD, FD1, FD2, ARE 2HR FIRE RATED
 3. ALL INTERNAL AND EXTERNAL WALLS ARE R.C.C.
 4. STRUCTURAL MEMBER
 5. NON STRUCTURAL MEMBER
 6. ALL INTERNAL WALLS ARE OF 100mm AND EXTERNAL WALLS 150mm NON STRUCTURAL
 7. W.C. ARE ARTIFICIALLY LIT AND MECHANICALLY VENTILATED.
 8. P.R. = POWER ROOM

ARCHITECT:
VIKAS AHLAWAT ARCHITECTS
 ARCHITECTURE, INTERIORS, PLANNING
 Unit No 303 Nixus Time Center, Sundary Sector-54, Golf Course Road Gurgaon
 O - 0124-4284293 M - 0-9895158486 Mail - ar.vikas.ahlawat@gmail.com

MEP CONSULTANT:
SANELAC CONSULTANTS PVT LTD.
 C-64/2, Okhla Industrial Area, Phase II, New Delhi, Delhi Tel. 011 40503959 110020.

STRUCTURAL CONSULTANT:
VINTECH CONSULTANTS
 CONSULTANT ENGINEERS & PROJECT MANAGERS
 C-35, Pamphos Enclave, Great Kallath-1, New Delhi-1100148.
 Tel. 43141516, fax. 26296767 Email - vintech@vintechconsultants.com

CLIENT:
WHITELAND
M/s. Whiteland Corporation Private Limited.

DESIGN CONSULTANT:
Architect Hafeez Contractor
 29 Bank Street, Fort, Mumbai 400 023 Tel : 2266 1920

PROJECT:-
 PROPOSED BUILDING PLAN FOR GROUP HOUSING COLONY AN AREA MEASURING 5.785 ACRES UNDER TOD POLICY DATED 09.02.2016 (LICENCE NO. 92 OF 2022 DATED 12.07.2022) IN SECTOR- 76, GURUGRAM (G.M.U.C) BEING DEVELOPED BY WHITELAND CORPORATION PVT. LTD.

OWNERS SIGNATURE:- ARCHITECT SIGNATURE:-

Whiteland Corporation Private Limited
 Hafeez Contractor
 As. Hafeez Contractor
 As. Hafeez Contractor

DRAWING TITLE:
FLOOR PLAN & AREA CALCULATION (TOWER-07)

DATE:- NOV-2022
 SCALE:- 1:100 (A1)
 N
 SHEET NO. T-7-P-2