



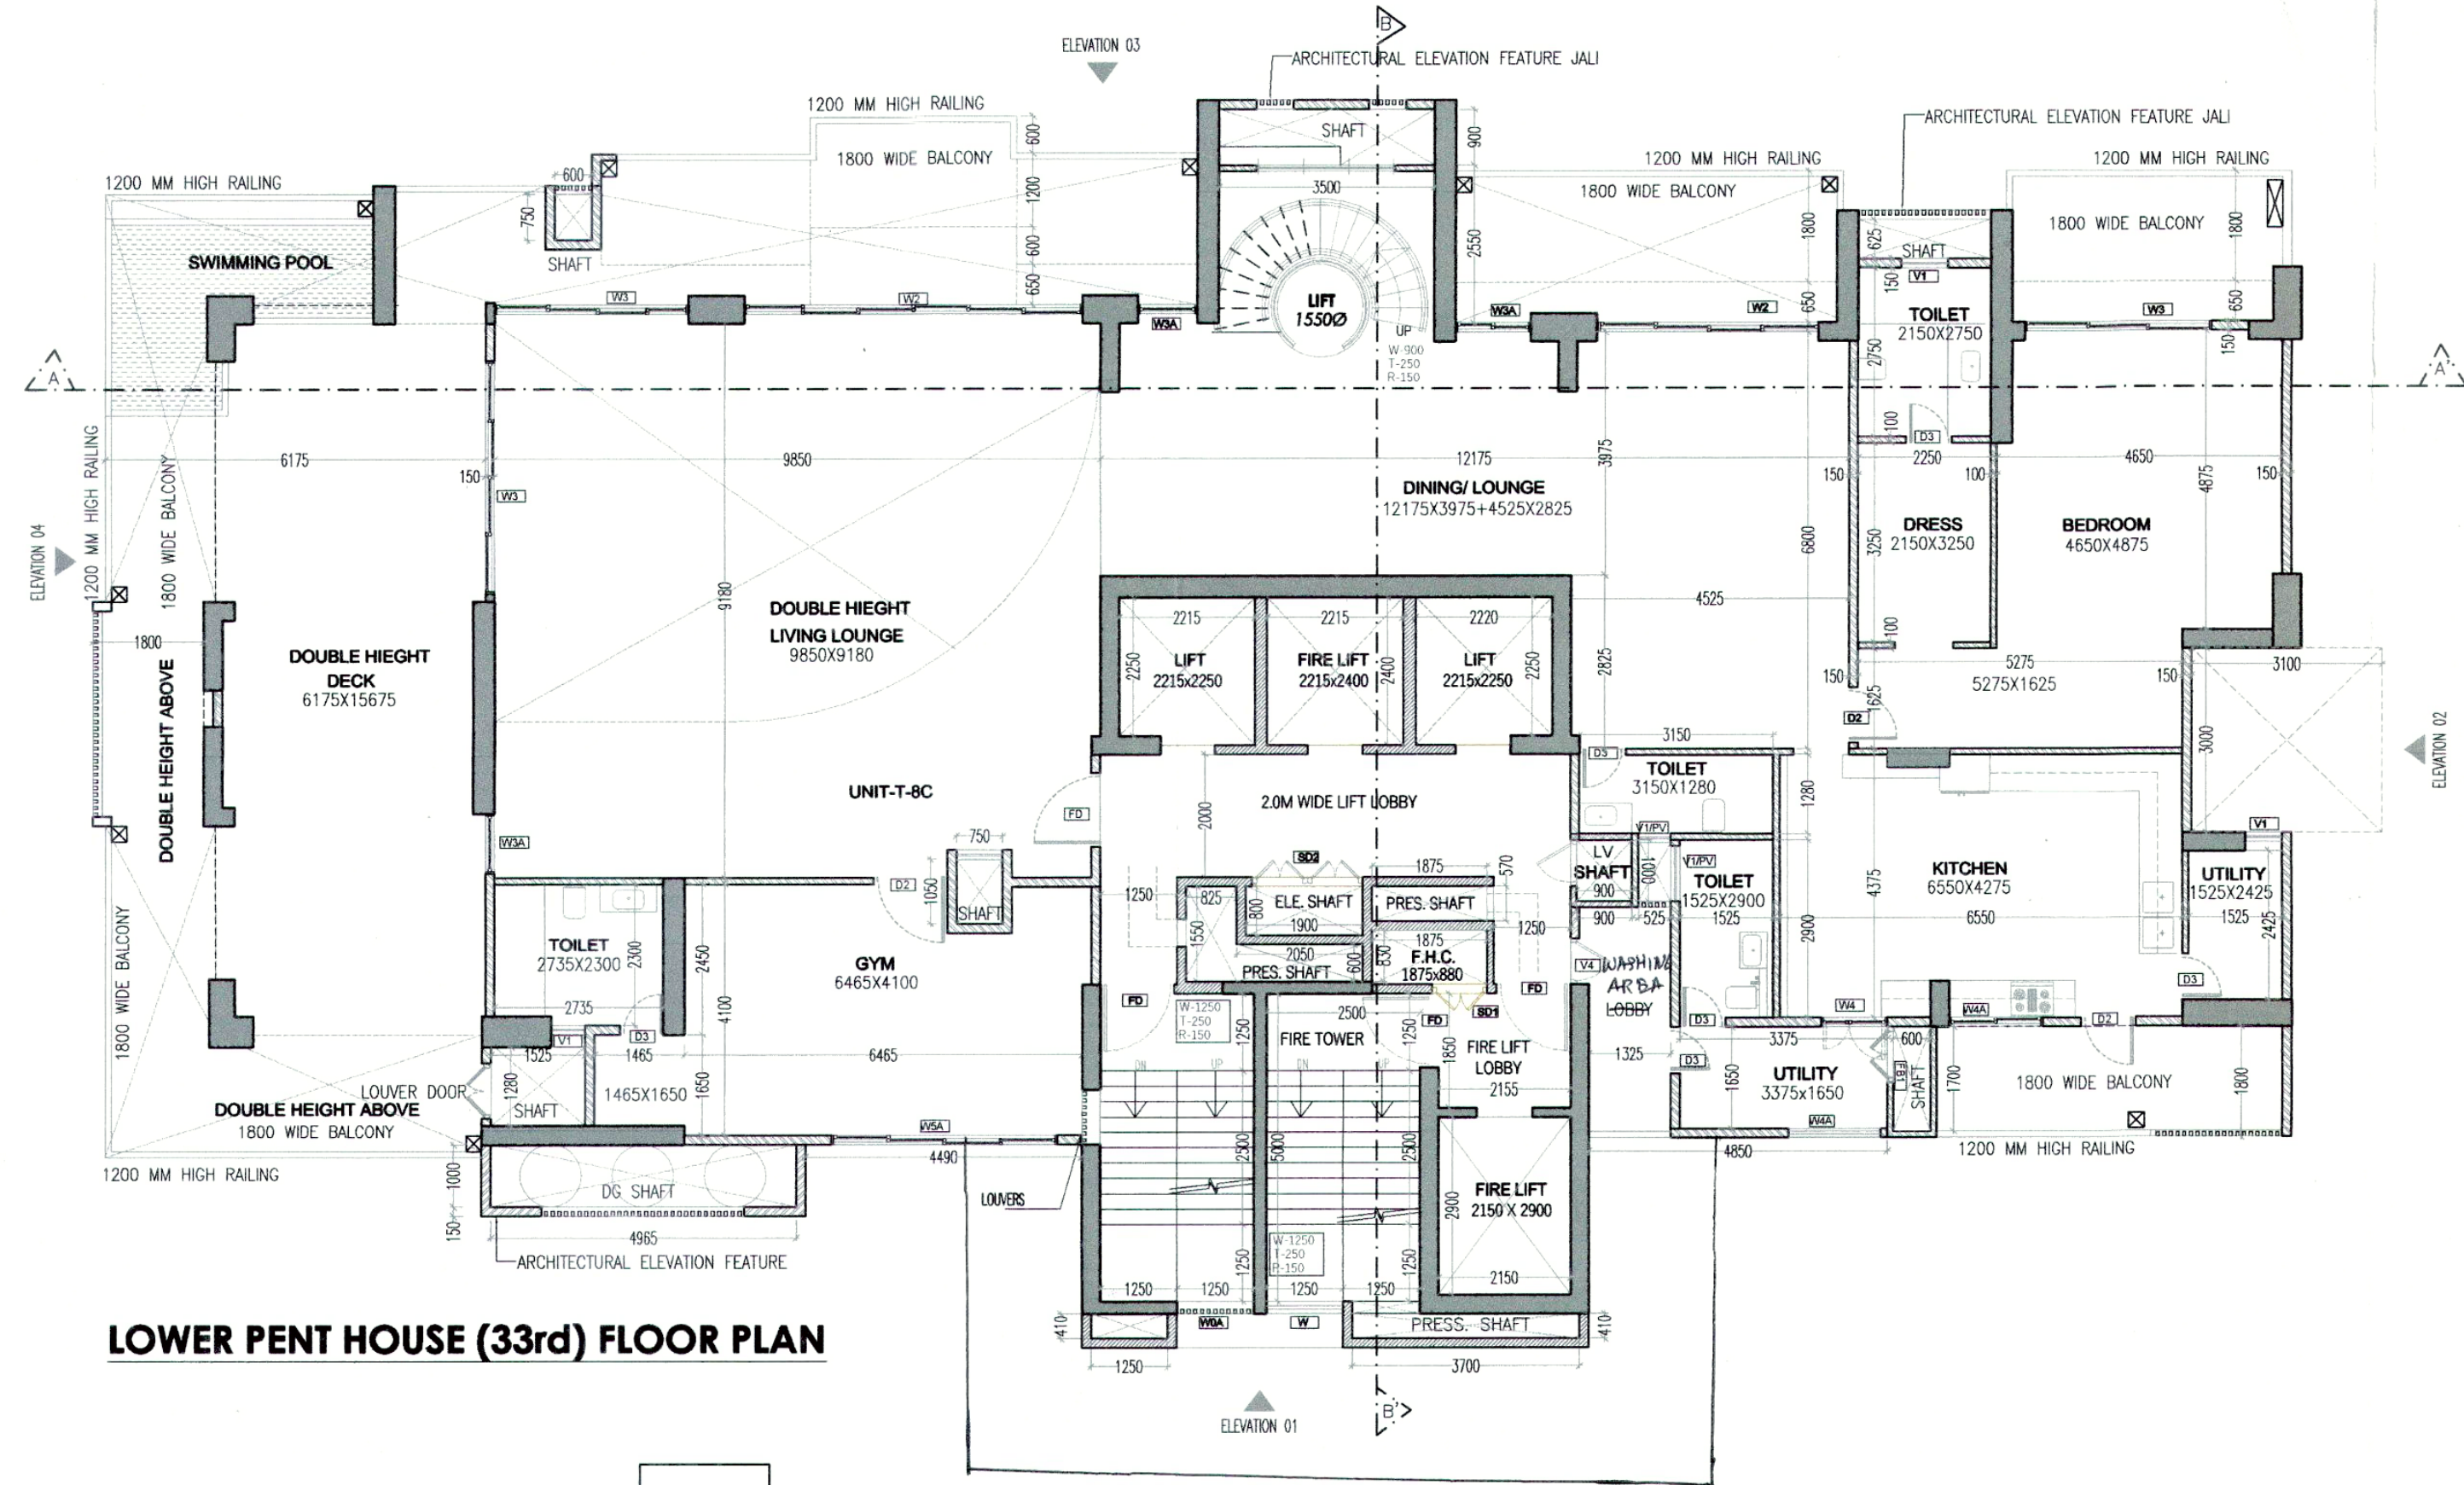


LOWER PENT HOUSE (33rd) FLOOR PLAN

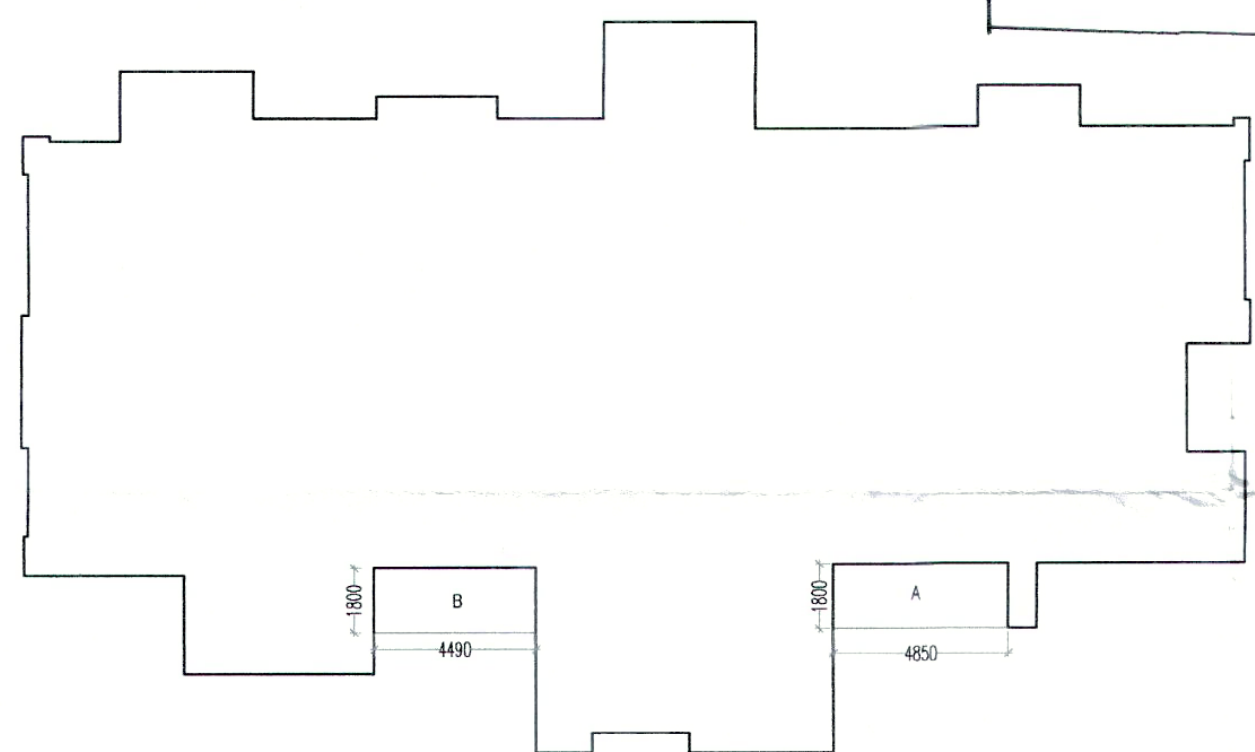

LOWER PENT HOUSE FLOOR AREA CHART

TOWER-8

LOWER PENT HOUSE FLOOR AREA (T-8, G+34)					
S.N.O.	NO.	PREFIX	BREATH	LENGTH	AREA
TYPICAL FLOOR AREA					420.611
A	1	1	4.850	1.800	8.730
B	1	1	4.490	1.800	8.082
TOTAL ADDITION					437.423
SUBTRACTION					0.000
TOTAL SUBTRACTIONS					0.000
TOTAL LOWER PENT HOUSE FLOOR AREA					437.423

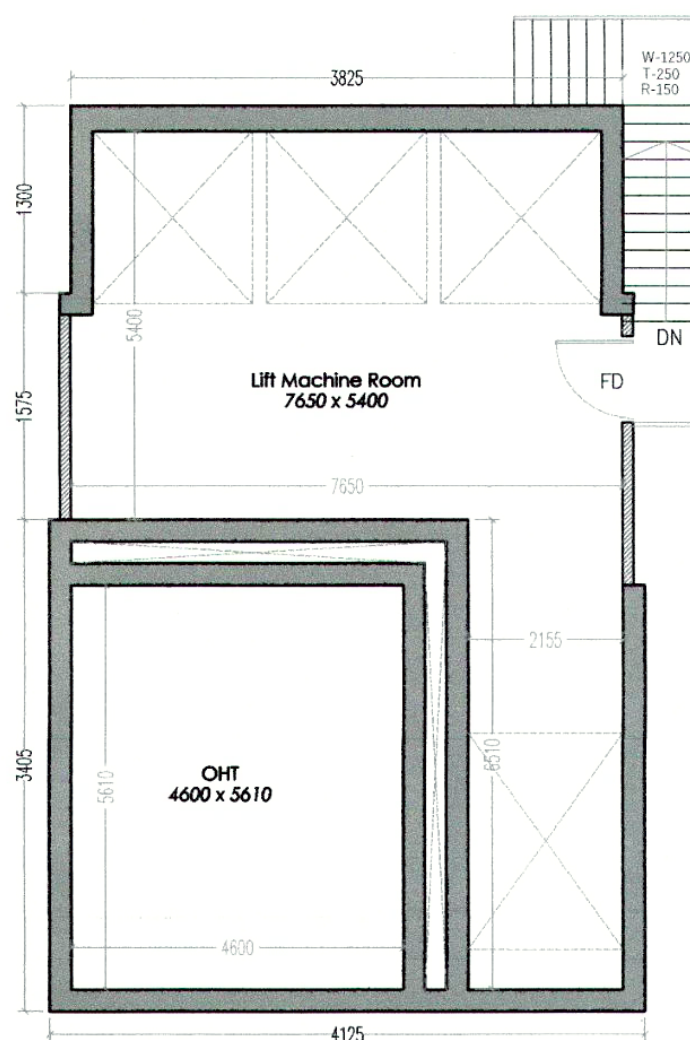


MACHINE ROOM PLAN

TOTAL F.A.R. TOWER-08			
FLOOR TITLE	NOS.	TYPICAL FL.	TOTAL FAR
GROUND FL.	1	256.150	256.150
TYPICAL FL.	29	420.611	12197.719
REFUGE FL.(15,23&31)	3	420.611	1261.833
L.P.H. (33RD)	1	437.423	437.423
U.P.H. (34TH)	1	305.74	305.742
TOTAL			14,458.867


TOTAL BUILT-UP (T-08, G+34)		AREA
TOTAL F.A.R. (TOWER-08)		14,458.867
AREA UNDER STILT		268.696
STAIRCASE AREA (2.5X5.0X2X34)		850.000
MUMTY AREA		100.980
REFUGE TERRACE AREA (THREE FL.)		133.260
TOTAL BUILT UP AREA (T-08)		15,811.803

UPPER PENT HOUSE FLOOR AREA (T-8, G+34)					
S.N.O.	NO.	PREFIX	BREATH	LENGTH	AREA
LOWER PENT HOUSE FLOOR AREA					437.423
TOTAL ADDITION					437.423
SUBTRACTION					0.000
1	1	1	3.500	2.450	8.575
2	1	1	0.975	0.653	0.637
3	2	1	0.900	0.500	0.900
4	2	1	1.075	0.653	1.404
5	1	1	3.350	1.253	4.198
6	1	1	1.425	0.653	0.931
7	1	1	0.900	0.860	0.774
8	1	1	0.975	1.910	1.862
9	1	1	1.825	6.775	12.364
10	1	1	1.950	0.305	0.595
11	1	1	2.250	0.597	1.343
12	1	1	2.547	3.925	9.997
13	1	1	0.200	3.047	0.609
14	1	1	3.875	6.750	26.156
15	1	1	0.300	2.500	0.750
16	1	1	3.720	0.300	1.116
17	1	1	0.250	3.300	0.825
18	1	1	3.836	6.573	25.214
19	1	1	3.150	0.150	0.473
20	1	1	6.100	0.475	2.898
21	1	1	5.500	0.150	0.825
22	1	1	R=6100	QUARTER	29.236
TOTAL SUBTRACTION					131.681
TOTAL UPPER PENT HOUSE AREA					305.742

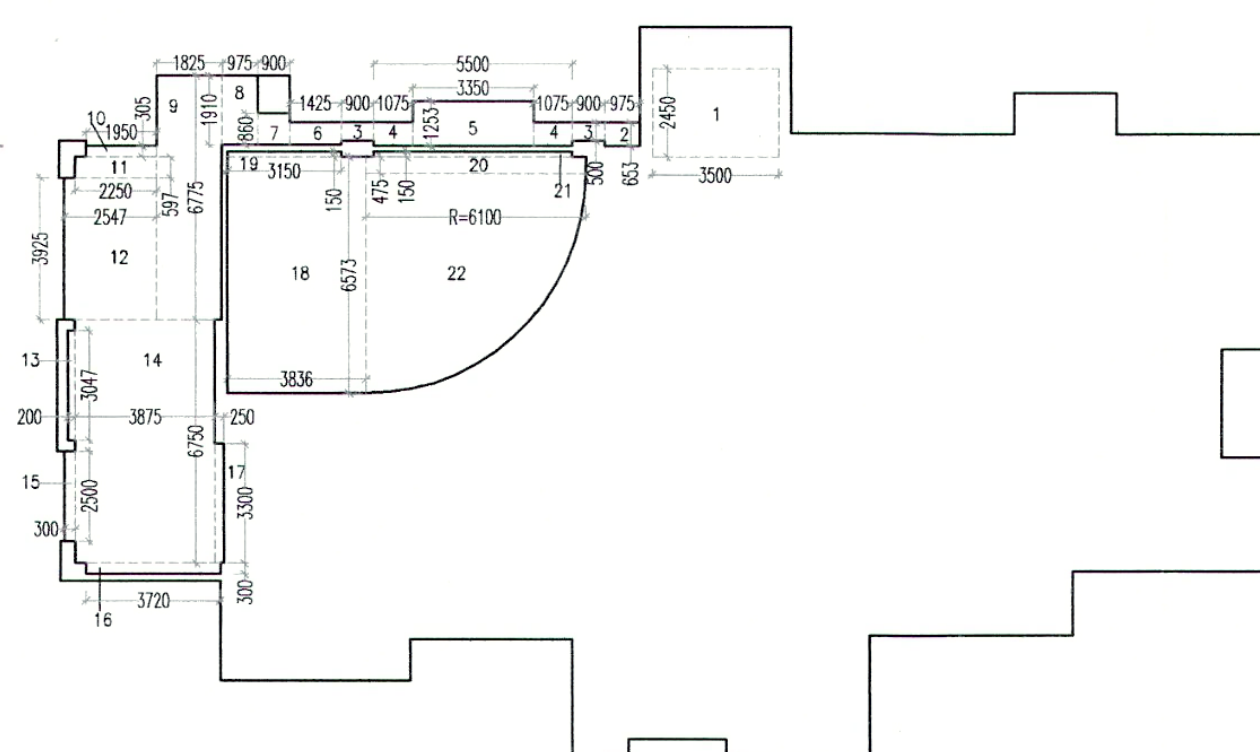

UPPER PENT HOUSE FLOOR AREA CHART


TOWER-8

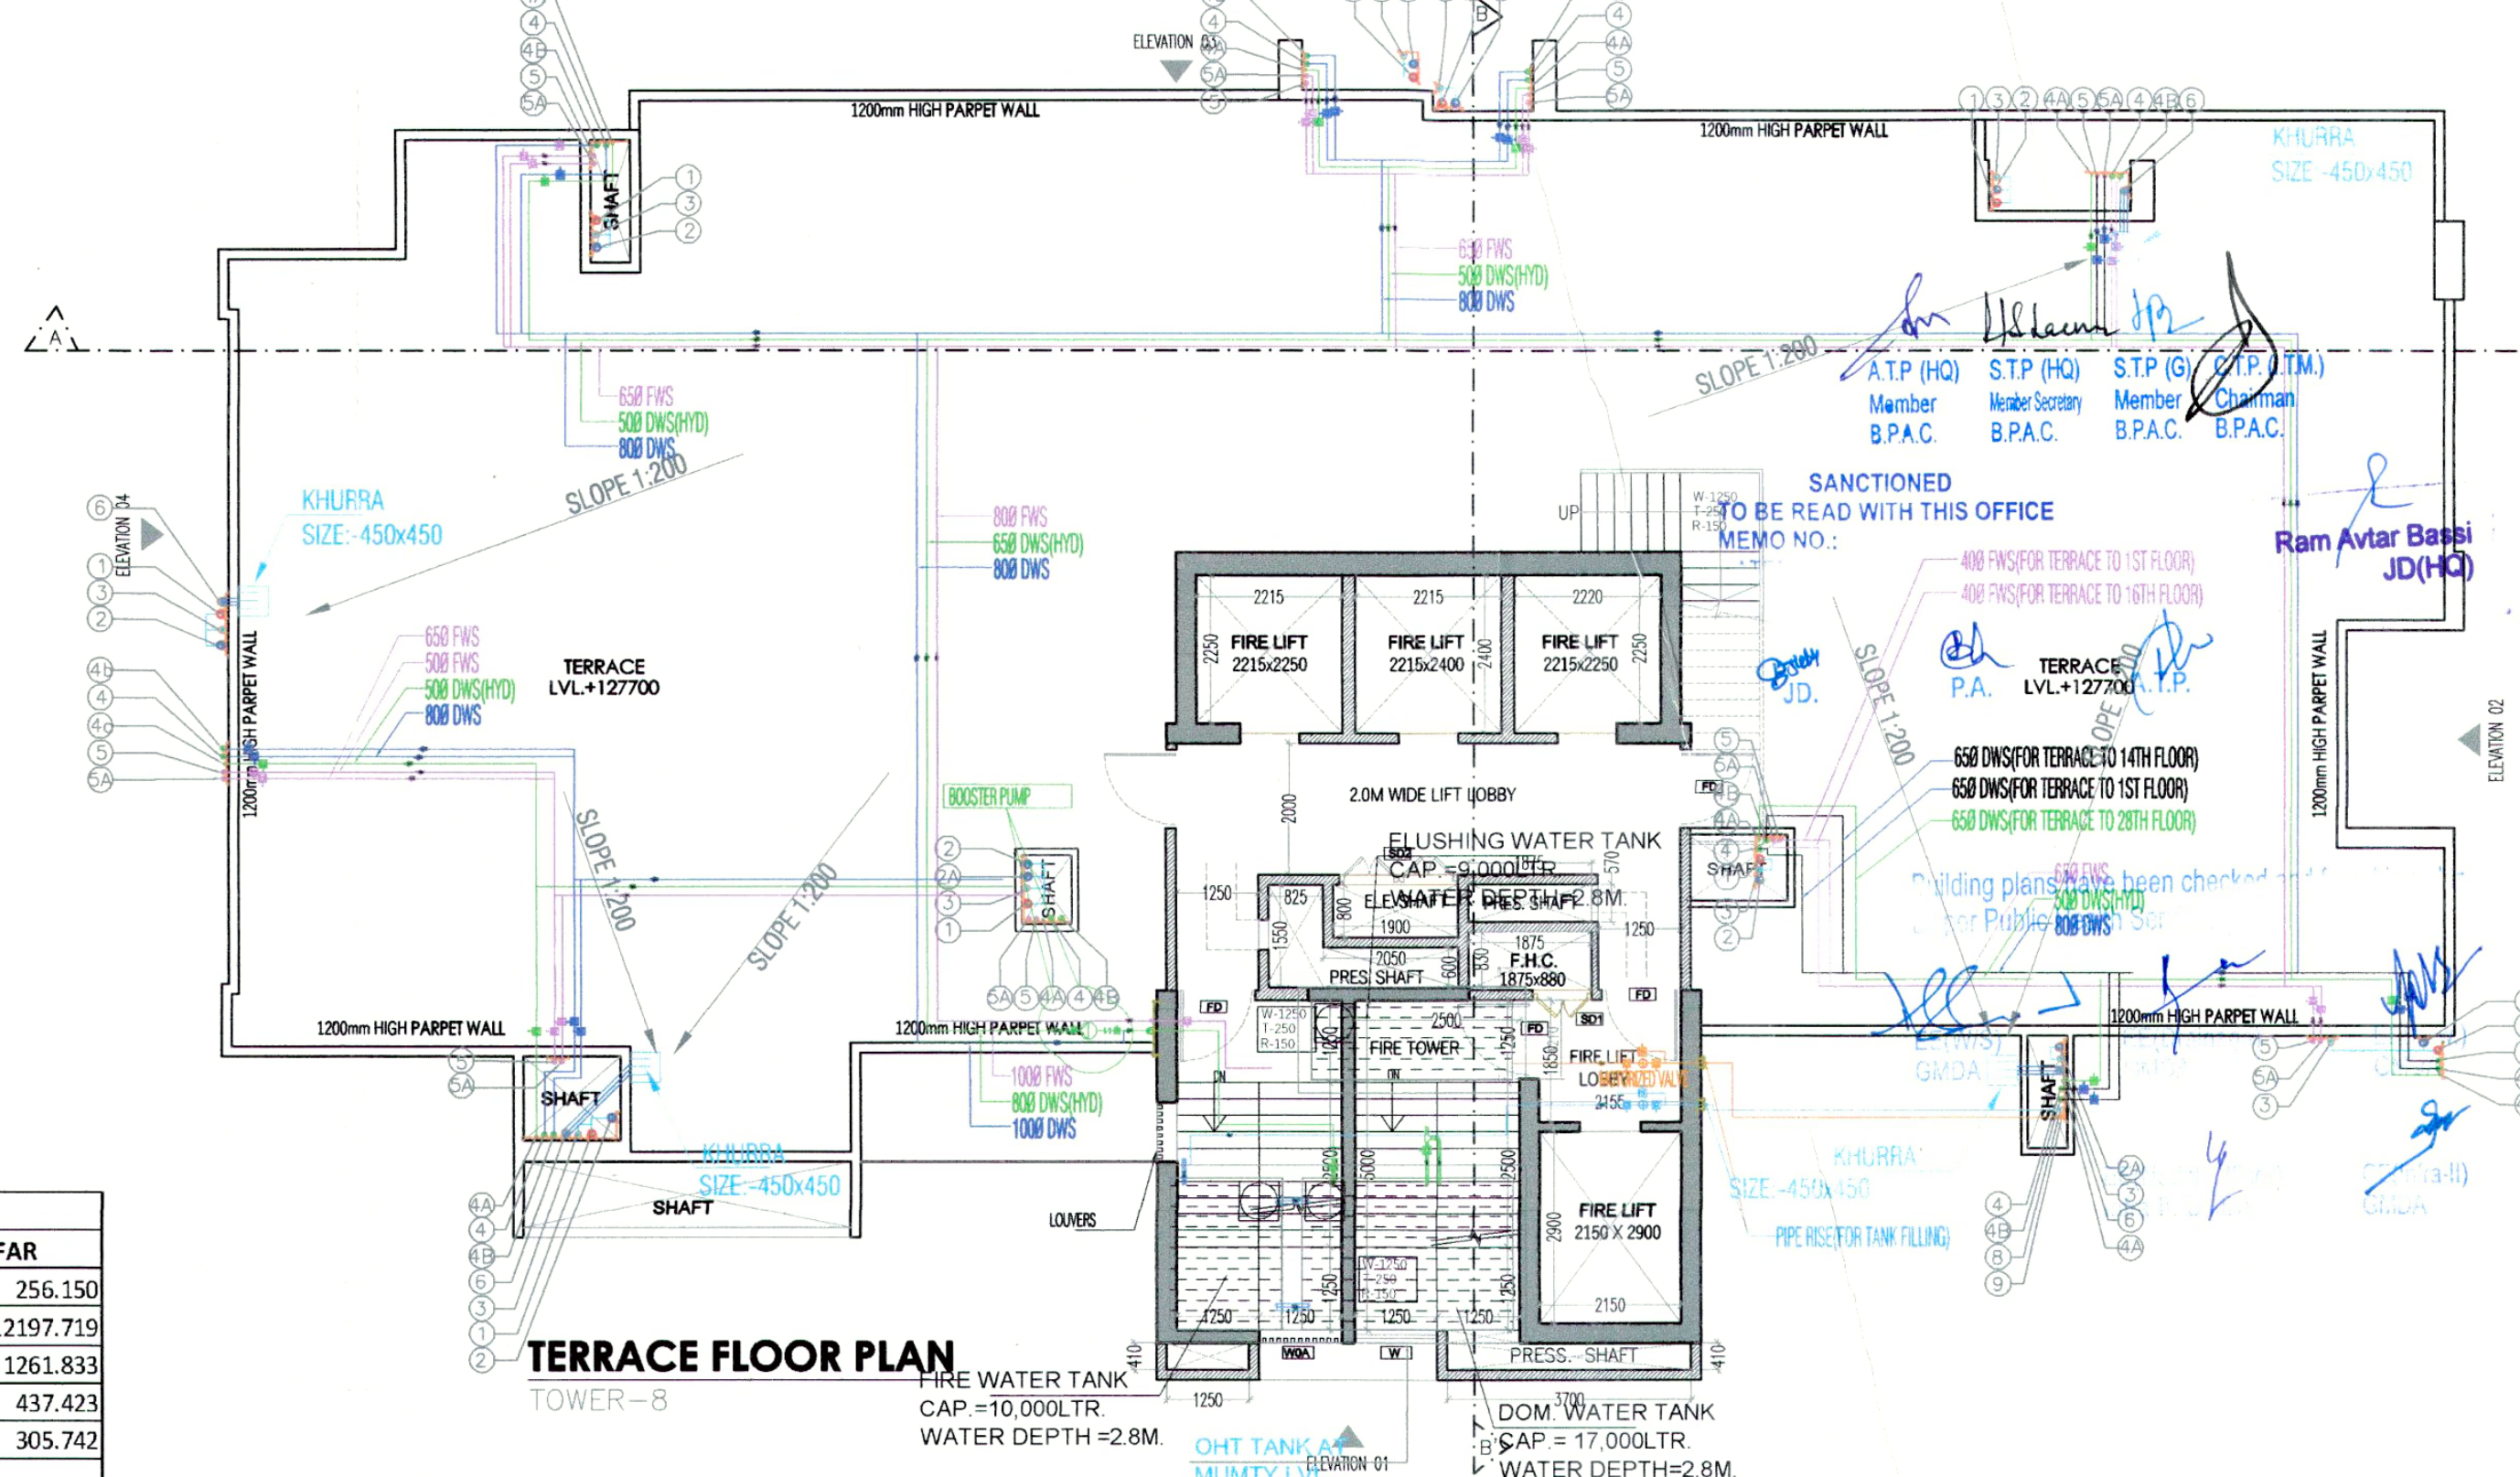

TERRACE FLOOR PLAN

TOWER-8

S.NO.	SYMBOL	DESCRIPTION
1	WB. TO FT	40.00
2	FD. TO FT	63.00
3	URNAL TO UT	50.00
4	FT. TO VERTICAL STACK/ HORIZONTAL	110.00
5	WC. TO VERTICAL STACK/ HORIZONTAL	110.00
6	UT. TO VERTICAL STACK / HORIZONTAL	110.00

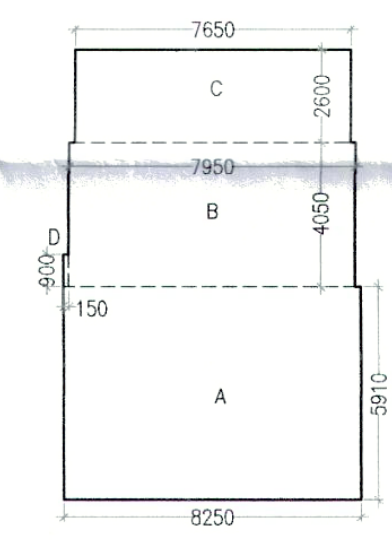

MUMTY / MACHINE ROOM AREA DIAGRAM

MUMTY AREA (TOWER-08)					
S.N.O.	NO.	PREFIX	BREATH	LENGTH	AREA
A	1	1	8.250	5.910	48.758
B	1	1	7.950	4.050	32.198
C	1	1	7.650	2.600	19.890
D	1	1	0.150	0.900	0.135
TOTAL ADDITION					100.980
SUBTRACTIONS					0.000
1	1	1	0.000	0.000	0.000
TOTAL SUBTRACTIONS					0.000
TOTAL MUMTY AREA					100.980

DOOR / WINDOW SCHEDULE			
NO.	SIZE	SILL LEVEL	REMARK
FD	1200 X 2450	00 MM	2450 MM
DD	1500 X 1550	00 MM	2450 MM
D1	1200 X 2450	00 MM	2450 MM
D2	900 X 2450	00 MM	2450 MM
D3	750 X 2450	00 MM	2450 MM
D4	750 X 2450	00 MM	2450 MM
D5	900 X 2450	00 MM	2450 MM
SD1A	900 X 2450	00 MM	2450 MM
SD2	1800 X 2450	00 MM	2450 MM
SD3	450 X 2450	00 MM	2450 MM
SD4	1200 X 2450	00 MM	2450 MM
SD5	600 X 2450	00 MM	2450 MM
SD6	750 X 2450	00 MM	2450 MM
V4	750 X 2450	00 MM	2450 MM
W	1250 X 1550	900 MM	2450 MM
WD	900 X 1550	900 MM	2450 MM
WDA	1250 X 1550	900 MM	2450 MM
W1	5500 X 2450	00 MM	2450 MM
W1A	5500 X 2450	00 MM	2450 MM
W2	3670 X 2450	00 MM	2450 MM
W3A	3670 X 2450	00 MM	2450 MM
W3	3050 X 2450	00 MM	2450 MM
W4	1075 X 1400	1050 MM	2450 MM
W5	1755 X 2450	00 MM	2450 MM
W5A	2125 X 2450	00 MM	2450 MM
W6	1225 X 2450	00 MM	2450 MM
W6A	1225 X 2450	00 MM	2450 MM
W7	3880 X 2450	00 MM	2450 MM
W8	1755 X 1400	1050 MM	2450 MM
W8A	1525 X 1400	1050 MM	2450 MM
W9	1375 X 2450	00 MM	2450 MM
W9A	975 X 2450	00 MM	2450 MM
W10	3350 X 2450	00 MM	2450 MM
W10A	3350 X 2450	00 MM	2450 MM
W11	3800 X 2450	00 MM	2450 MM
W11A	3800 X 2450	00 MM	2450 MM
W12	1800 X 2450	00 MM	2450 MM
W13	2250 X 2450	00 MM	2450 MM
V1	800 X 1250	1200 MM	2450 MM
V2	450 X 1250	1200 MM	2450 MM
V3	510 X 1250	1200 MM	2450 MM
V1A	750 X 2000	450 MM	2450 MM

- NOTES:-
- FD, FD1, FD2, ARE 2HR FIRE RATED
 - ALL INTERNAL AND EXTERNAL WALLS ARE R.C.C.

- STRUCTURAL MEMBER
- NON STRUCTURAL MEMBER
 - ALL INTERNAL WALLS ARE OF 100mm AND EXTERNAL WALLS 150mm NON STRUCTURAL
 - W.C. ARE ARTIFICIALLY LIT AND MECHANICALLY VENTILATED.
 - P.R. = POWER ROOM

VIKAS AHLAWAT ARCHITECTS
ARCHITECTURE, INTERIORS, PLANNING
Unit No 303 Nriex Time Center, Sector-54 Golf Course Road Gurgaon
O - 0124-4284293 M - 0889158486 Mail - ar.vikas.ahlawat@gmail.com

MEP CONSULTANT:
SANELAC CONSULTANTS PVT LTD.
C-64/2, Okhla Industrial Area, Phase II, New Delhi, Delhi
Tel. 011 40553959 110020.

STRUCTURAL CONSULTANT:
VINTECH CONSULTANTS
CONSULTANT ENGINEERS & PROJECT MANAGERS
C-35, Pamphos Enclave, Great Kalash-I, New Delhi-110048.
Tel. 43141516, Fax. 26296767 Email -vintech@vintechconsultants.com

CLIENT:
WHITELAND
M/s. Whiteland Corporation Private Limited.

DESIGN CONSULTANT:
Architect Hafeez Contractor
29 Bank Street, Fort, Mumbai 400 023 Tel : 2266 1920

PROJECT:-
PROPOSED BUILDING PLAN FOR GROUP HOUSING COLONY FOR AN AREA MEASURING 5.785 ACRES UNDER T O D P O L I C Y D A T E D 09.02.2016 (LICENCE NO. 92 OF 2022 DATED 12.07.2022)) IN SECTOR- 76, GURUGRAM (G.M.U.C.) BEING DEVELOPED BY WHITELAND CORPORATION PVT. LTD.

OWNERS SIGNATURE:- ARCHITECT SIGNATURE:-

DRAWING TITLE :
FLOOR PLAN & AREA CALCULATION (TOWER-08)

DATE:- NOV-2022

SCALE:- 1:100 (A1)

N

SHEET NO.

T-8-P-2