

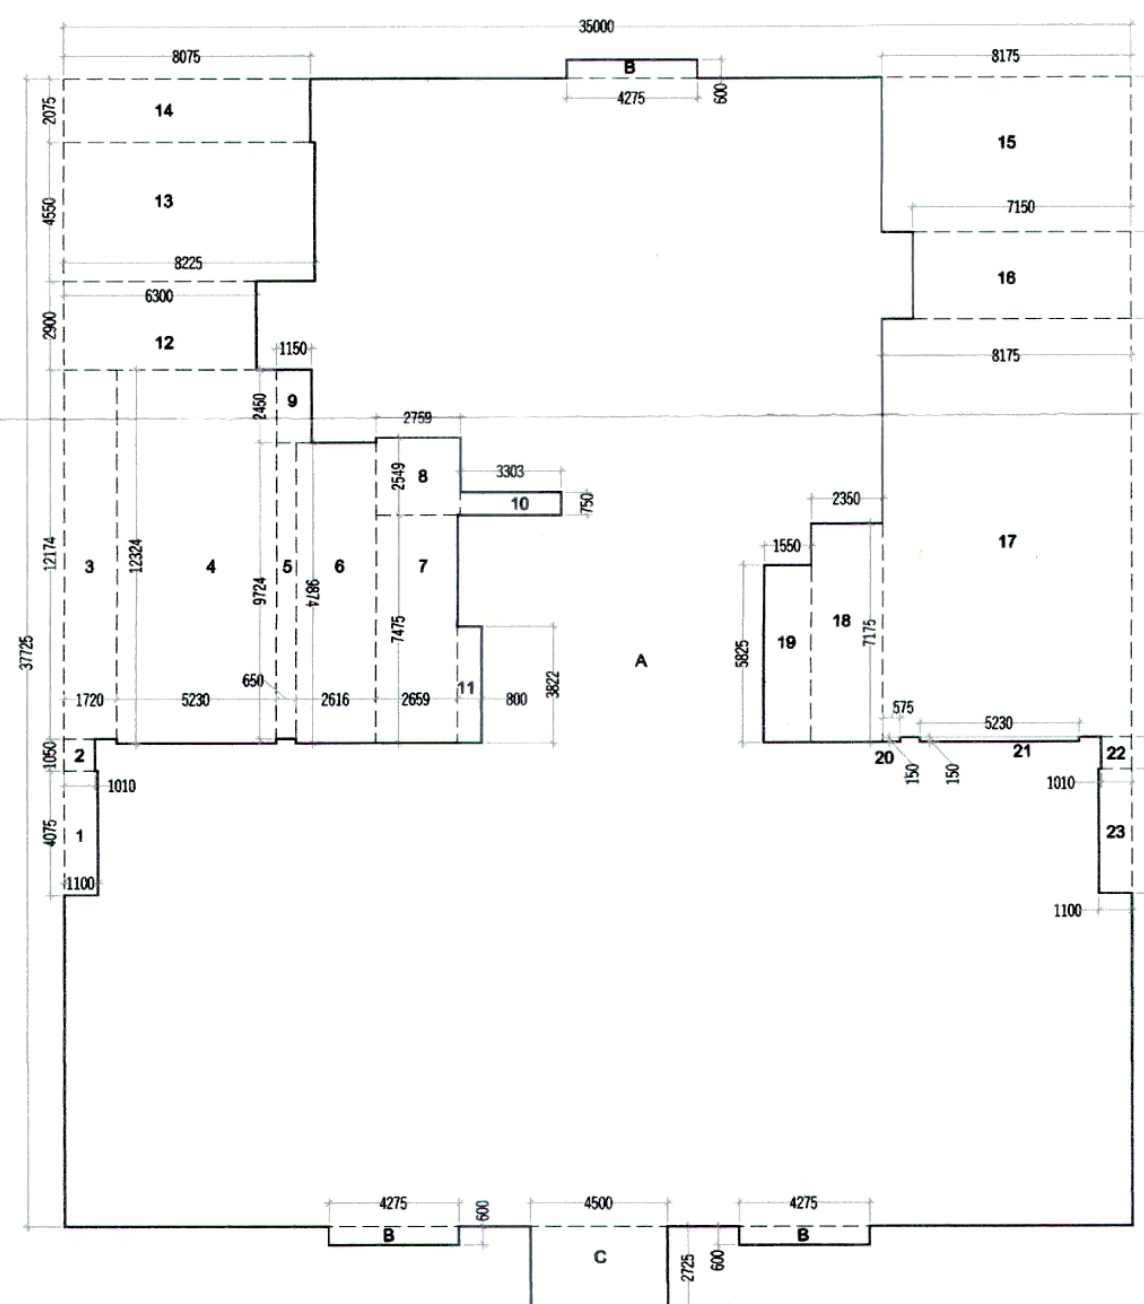


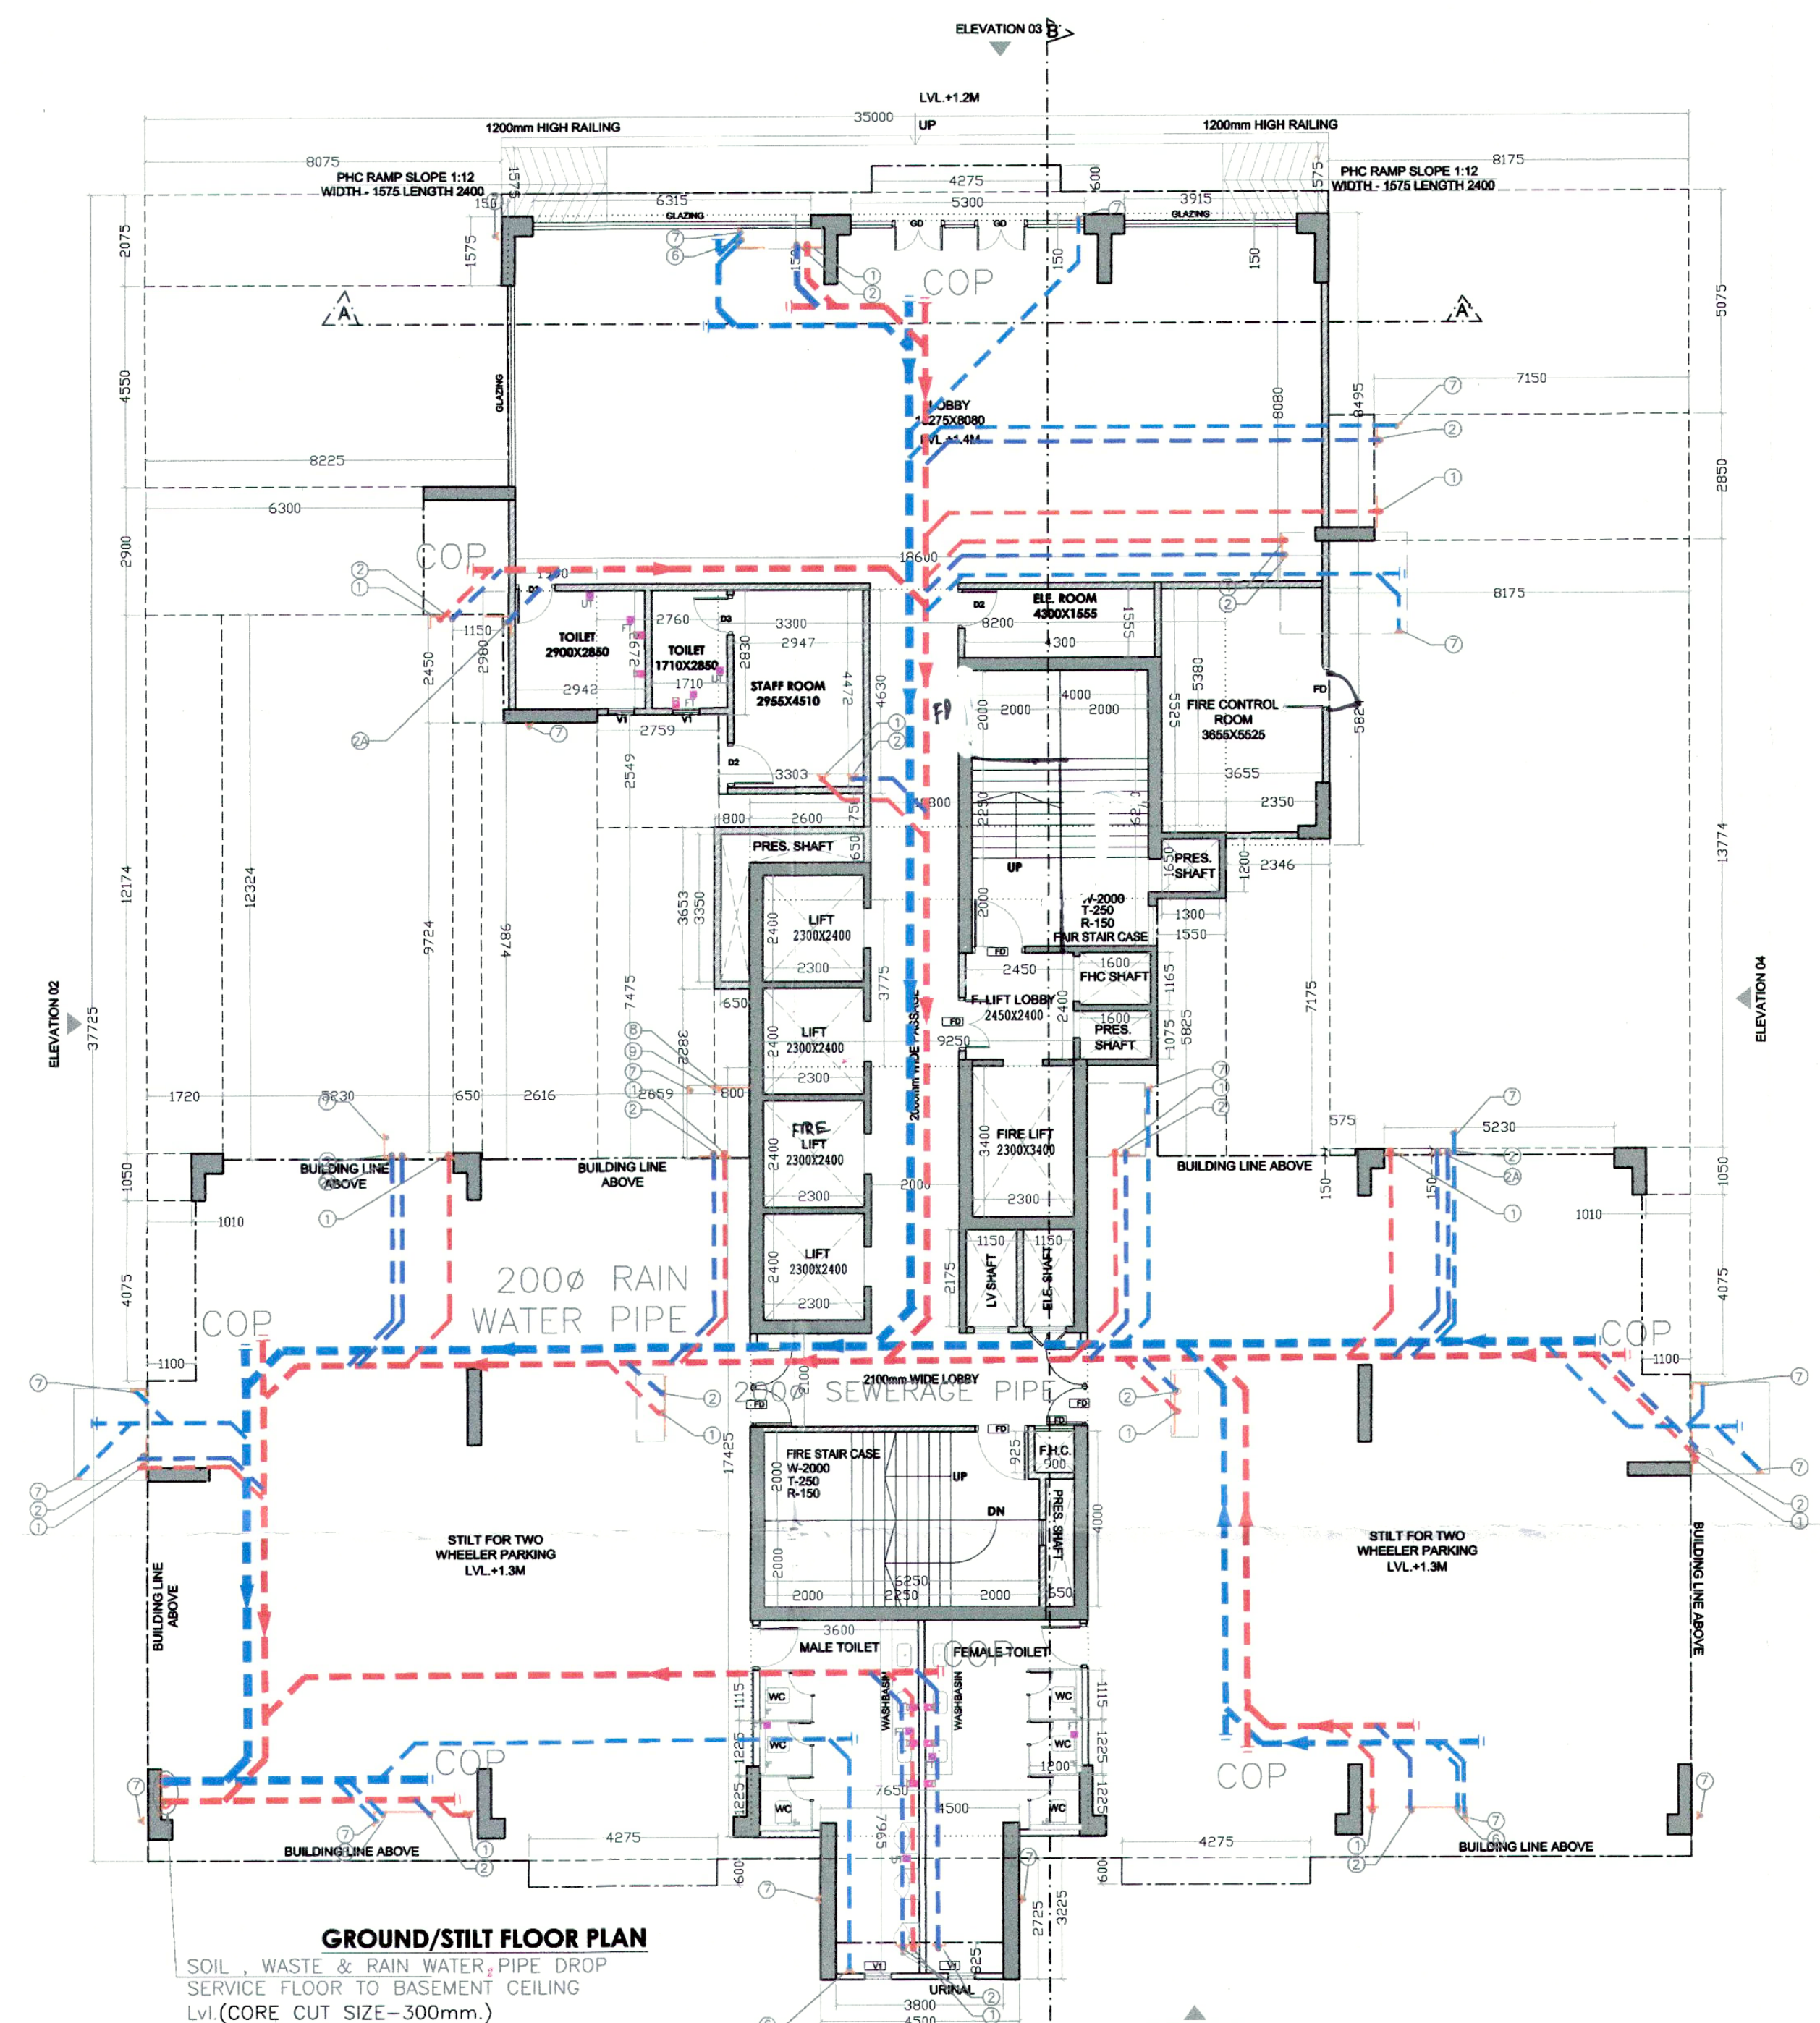


GROUND COVERAGE AREA (T-9-G-42)					
S.N.C.	NO.	PREFIX	BREATH	LENGTH	AREA
A	1	1	37.725	3.500	132.070
B	3	1	4.275	0.600	7.669
C	1	1	4.500	2.725	12.261
TOTAL ADDITION					1.340.333
SUBTRACTIONS					
1	1	1	1.100	4.075	4.485
2	1	1	1.010	1.050	1.061
3	1	1	1.720	12.570	20.933
4	1	1	5.230	12.324	64.500
5	1	1	0.650	9.724	6.321
6	1	1	2.616	9.874	25.883
7	1	1	2.659	1.475	19.875
8	1	1	2.549	2.759	7.031
9	1	1	1.150	2.450	2.811
10	1	1	3.303	0.750	2.475
11	1	1	3.822	0.800	3.057
12	1	1	6.300	2.980	18.672
13	1	1	8.225	4.550	37.221
14	1	1	8.075	2.075	16.751
15	1	1	8.175	0.750	6.131
16	1	1	7.150	2.850	20.371
17	1	1	8.175	13.774	112.601
18	1	1	2.350	7.175	16.861
19	1	1	1.550	5.825	9.021
20	1	1	0.575	1.050	0.601
21	1	1	5.230	1.500	7.841
22	1	1	1.010	1.050	1.061
23	1	1	1.100	4.075	4.485
TOTAL SUBTRACTIONS					437.571
TOTAL GROUND COVERAGE					902.762

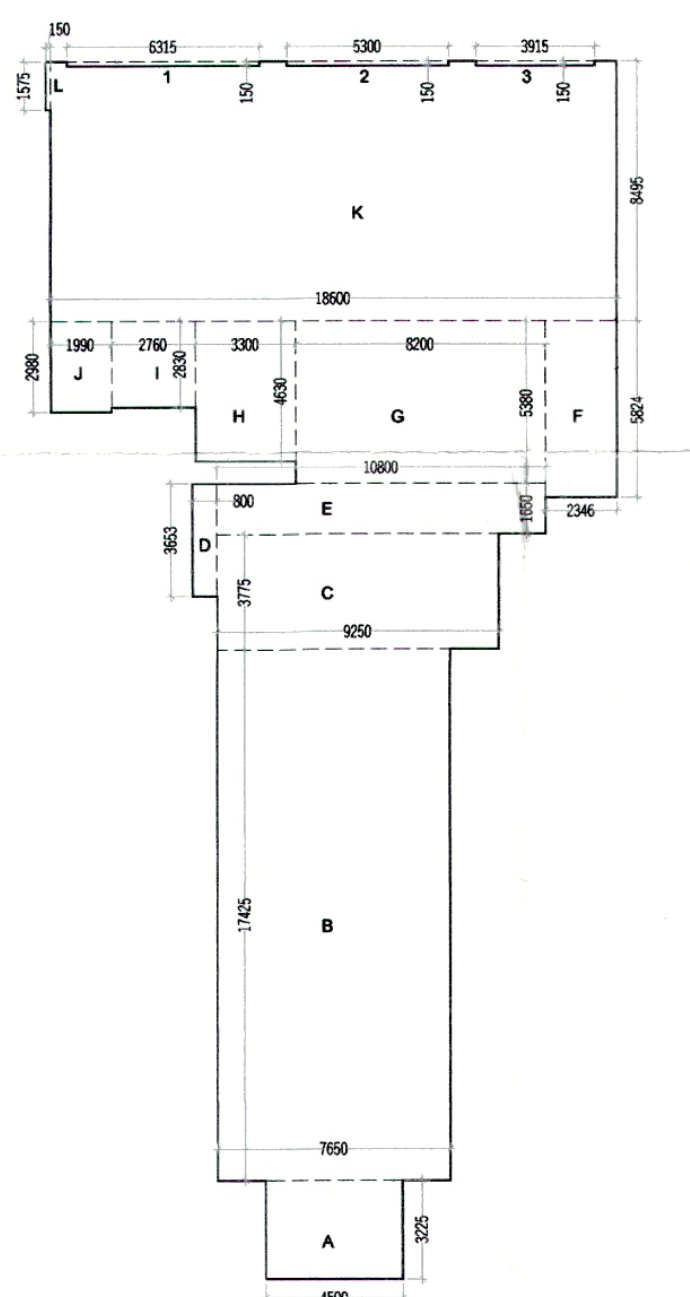

GROUND FL. F.A.R. (T-09-G42)					
S.N.O.	NO.	PREFIX	BREATH	LENGTH	AREA
A	1		4.500	3.225	14.51
B	1		7.650	17.425	133.30
C	1	1	9.250	3.775	34.91
D	1	1	0.800	3.653	2.92
E	1		10.800	1.650	17.82
F	1		2.346	5.824	13.66
G	1		8.200	5.380	44.11
H	1		3.300	4.630	15.28
I	1		2.740	2.830	7.81
J	1		1.990	2.980	5.93
K	1	1	18.600	8.495	158.00
M	1	1	0.150	1.575	0.23
TOTAL ADDITION					448.21
SUBTRACTIONS					
1	1	1	6.315	0.150	0.94
2	1	1	5.300	0.150	0.79
3	1	1	3.915	0.150	0.53
TOTAL SUBTRACTIONS					2.26
TOTAL GROUND FL. F.A.R					445.95

STILT AREA (T-9,G+42)					
S.N.O.	NO.	PREFIX	BREATH	LENGTH	AREA
GROUND COVERAGE					902.76
TOTAL ADDITION					902.76
SUBTRACTIONS					
F.A.R. GROUND FLOOR					446.18
TOTAL SUBTRACTIONS					446.18
TOTAL STILT FLOOR AREA					456.57

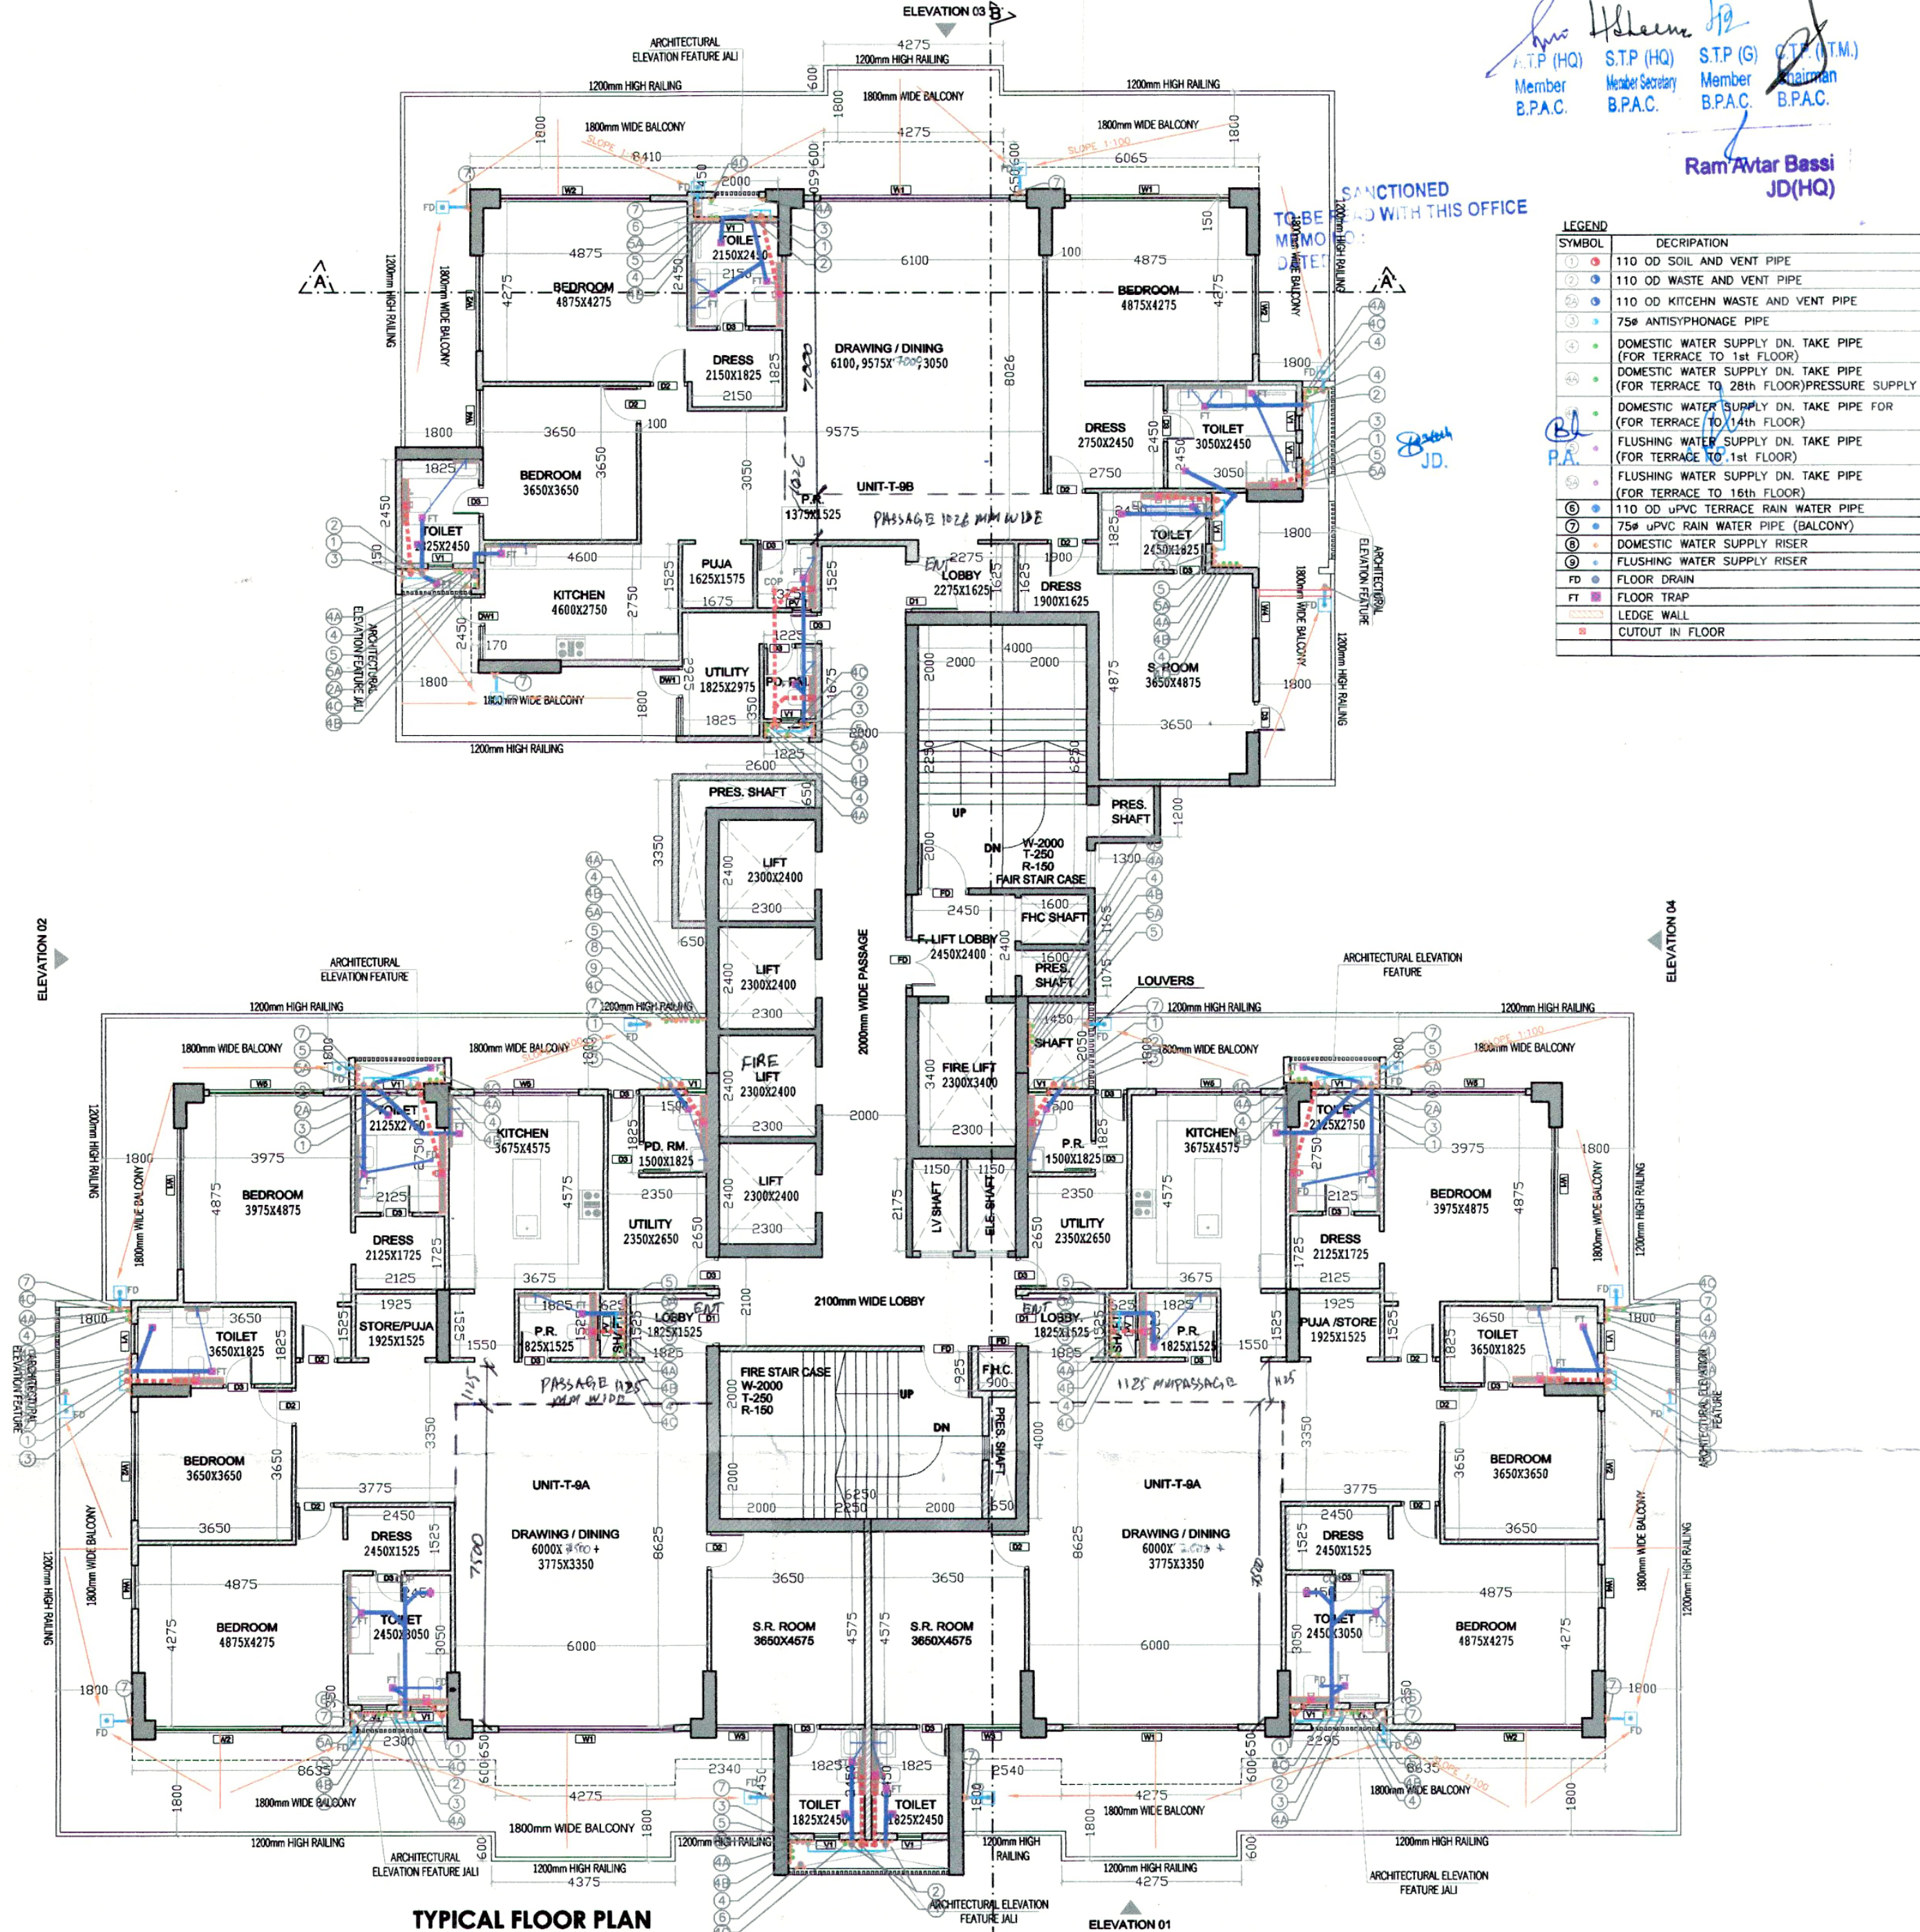

TYPICAL FLARE A (1-9,6+2)					
ADDITION					
S.N.O.	NO.	PREFIX	BREATH	LENGTH	AREA
A			GROUND COVERAGE		902.762
TOTAL ADDITION					902.762
SUBTRACTIONS					
1	2	1	2.300	0.250	1.610
2	1	1	0.650	0.925	1.010
3	1	1	0.250	2.925	0.730
4	1	1	6.000	4.000	24.000
5	1	1	0.900	0.925	0.833
6	2	1	0.625	1.525	1.610
7	1	1	1.150	2.175	5.000
8	1	1	2.300	2.400	22.080
9	1	1	2.300	3.400	7.820
10	1	1	1.450	2.050	2.975
11	1	1	1.075	1.600	1.720
12	1	1	1.165	1.600	1.864
13	1	1	3.300	1.200	3.960
14	1	1	4.000	6.250	25.000
15	1	1	3.250	2.650	2.113
16	1	1	0.650	2.700	1.753
17	1	1	1.225	0.350	0.425
18	1	1	2.000	0.450	0.900
19	1	1	3.800	0.825	3.133
TOTAL SUBTRACTIONS					79.733
TOTAL TYPICAL FLOOR AREA					103.433

DOOR / WINDOW SCHEDULE				REMARK
NO.	SIZE	SH. LEVEL	UNIT/L. LV.	
F2	1200 x 2450	00 MM	2450 MM	SINGLE SHUTTER FIRE RATED DOOR
F10	1500 x 2450	00 MM	2450 MM	SINGLE SHUTTER FIRE RATED DOOR
F1	1200 x 2450	00 MM	2450 MM	SINGLE SHUTTER FLUSHED DOOR
D1	900 x 2450	00 MM	2450 MM	SINGLE SHUTTER FLUSHED DOOR
D3	750 x 2450	00 MM	2450 MM	SINGLE SHUTTER FLUSHED DOOR
D4	750 x 2450	00 MM	2450 MM	DOUBLE SHUTTER FLUSHED DOOR
S01	900 x 2450	00 MM	2450 MM	DOUBLE SHUTTER FIRE RATED DOOR
S01A	900 x 2450	00 MM	2450 MM	DOUBLE SHUTTER LOUVERED DOOR
S02	1800 x 2450	00 MM	2450 MM	FOUR SHUTTER FIRE RATED DOOR
S03	450 x 2450	00 MM	2450 MM	SINGLE SHUTTER FIRE RATED DOOR
S04	1200 x 2450	00 MM	2450 MM	DOUBLE SHUTTER LOUVERED DOOR
S05	600 x 2450	00 MM	2450 MM	SINGLE SHUTTER FIRE RATED DOOR
S06	750 x 2450	00 MM	2450 MM	SINGLE SHUTTER FIRE RATED DOOR
V4	750 x 2450	00 MM	2450 MM	SINGLE SHUTTER LOUVER DOOR
R8	1250 x 1550	900 MM	2450 MM	SINGLE SHUTTER OPERABLE WINDOW
R9	900 x 1550	900 MM	2450 MM	LOUVERED WINDOW
W01	1250 x 1550	900 MM	2450 MM	LOUVERED WINDOW
W10	5500 x 2450	00 MM	2450 MM	6 PANEL SLIDING-FOLDING WINDOW
W11	5500 x 2450	00 MM	2450 MM	6 PANEL FIEDING
W12	3670 x 2450	00 MM	2450 MM	4 TRACK SLIDING WINDOW
W13	3670 x 2450	00 MM	2450 MM	4 TRACK BOTTOM FIED SLIDING WINDOW
W13	3050 x 2450	00 MM	2450 MM	3 TRACK SLIDING WINDOW
B4	1075 x 1400	1050 MM	2450 MM	TWO SHUTTER OPERABLE WINDOW
B5	1755 x 2450	00 MM	2450 MM	3 TRACK BOTTOM FIED SLIDING WINDOW
W04	2125 x 2450	00 MM	2450 MM	3 TRACK BOTTOM FIED SLIDING WINDOW
W05	1225 x 2450	00 MM	2450 MM	SINGLE SHUTTER OPERABLE WINDOW
W06	1225 x 2450	00 MM	2450 MM	SINGLE SHUTTER OPERABLE WINDOW
W7	3800 x 2450	00 MM	2450 MM	2 TRACK SLIDING WINDOW
W8	1755 x 1400	1050 MM	2450 MM	2 TRACK SLIDING WINDOW
W09	1525 x 1400	1050 MM	2450 MM	2 TRACK SLIDING WINDOW / OPERABLE
W15	1375 x 2450	00 MM	2450 MM	2 TRACK SLIDING WINDOW / OPERABLE
W16	975 x 2450	00 MM	2450 MM	SINGLE SHUTTER OPERABLE WINDOW
W10	3350 x 2450	00 MM	2450 MM	4 TRACK SLIDING WINDOW
W11	3350 x 2450	00 MM	2450 MM	4 TRACK FIED WINDOW
W11	3800 x 2450	00 MM	2450 MM	4 TRACK FIED WINDOW
W11	3800 x 2450	00 MM	2450 MM	4 TRACK FIED WINDOW
W12	1800 x 2450	00 MM	2450 MM	2 TRACK SLIDING WINDOW
W13	2250 x 2450	00 MM	2450 MM	3 PANEL FIED WINDOW
V1	600 x 1250	1200 MM	2450 MM	LOUVERED WINDOW
V2	450 x 1250	1200 MM	2450 MM	LOUVERED WINDOW
V3	510 x 1250	1200 MM	2450 MM	LOUVERED WINDOW
V14	750 x 2000	450 MM	2450 MM	LOUVERED ACCESSIBLE DOOR / WINDOW

NOTES:-

- FD, FD1, FD2, ARE 2HR FIRE RATED
- ALL INTERNAL AND EXTERNAL WALLS ARE R.C.C.

 STRUCTURAL MEMBER

 NON STRUCTURAL MEMBER

- ALL INTERNAL WALLS ARE OF 100mm AND EXTERIOR WALLS ARE 150mm NON STRUCTURAL
- P.R. ARE ARTIFICIALLY LIT AND MECHANICALLY VENTILATED
- P.R. = POWER ROOM
- AREA UNDER COMMUNITY AT T-09 IS FULLY SPRINKLERED AND ARTIFICIALLY LIT AND MECHANICALLY VENTILATED

ARCHITECT:
VIKAS AHLAWAT ARCHITECTS
ARCHITECTURE , INTERIORS , PLANNING
Unit.No.303,Ninax Time Center, Suncity,Sector.-54,Golf Course Road,Gurgaon
C :- 0124-2284293 M:- 0-9899158486 Mail :- ar.vikas.ahlawat@gmail.com

MEP CONSULTANT:
SANELAC CONSULTANTS PVT LTD.
C-64/2, Okhla Industrial Area, Phase II, New Delhi, Delhi 110020. Tel. 011 40503955

STRUCTURAL CONSULTANT:
VINTECH CONSULTANTS
CONSULTANT ENGINEERS & PROJECT MANAGERS
C-35, Pamposh Enclave, Great Kailash-I, New Delhi-1100148.
Tel. 43141516, Fax. 26296767 Email :- vintech@vintechconsultants.com

CLIENT:
WHITELAND
M/s. Whiteland Corporation Private Limited.

DESIGN CONSULTANT :
Architect Hafeez
Contractor

PROJECT:-
PROPOSED BUILDING PLAN FOR
GROUP HOUSING COLONY FOR AN
AREA MEASURING 5.785 ACRES UNDER
T O D P O L I C Y D A T E D
09.02.2016(LICENCE NO. 92 OF 2022
DATED 12.07.2022) IN SECTOR- 76,
GURUGRAM (G.M.U.C.)BEING
DEVELOPED BY WHITELAND
CORPORATION PVT. LTD.

OWNERS SIGNATURE:-	ARCHITECT SIGNATURE:-
--------------------	-----------------------

Kyady

Authorized Signature / *Crisan*

AR. VILASO SIA DE
CARLOS RIVERA

DRAWING TITLE :
FLOOR PLAN & AREA
CALCULATION (TOWER-09)

DATE:- NOV-2022		SHEET NO.
SCALE:- 1:100 (A1)		T- 9- P - 1