




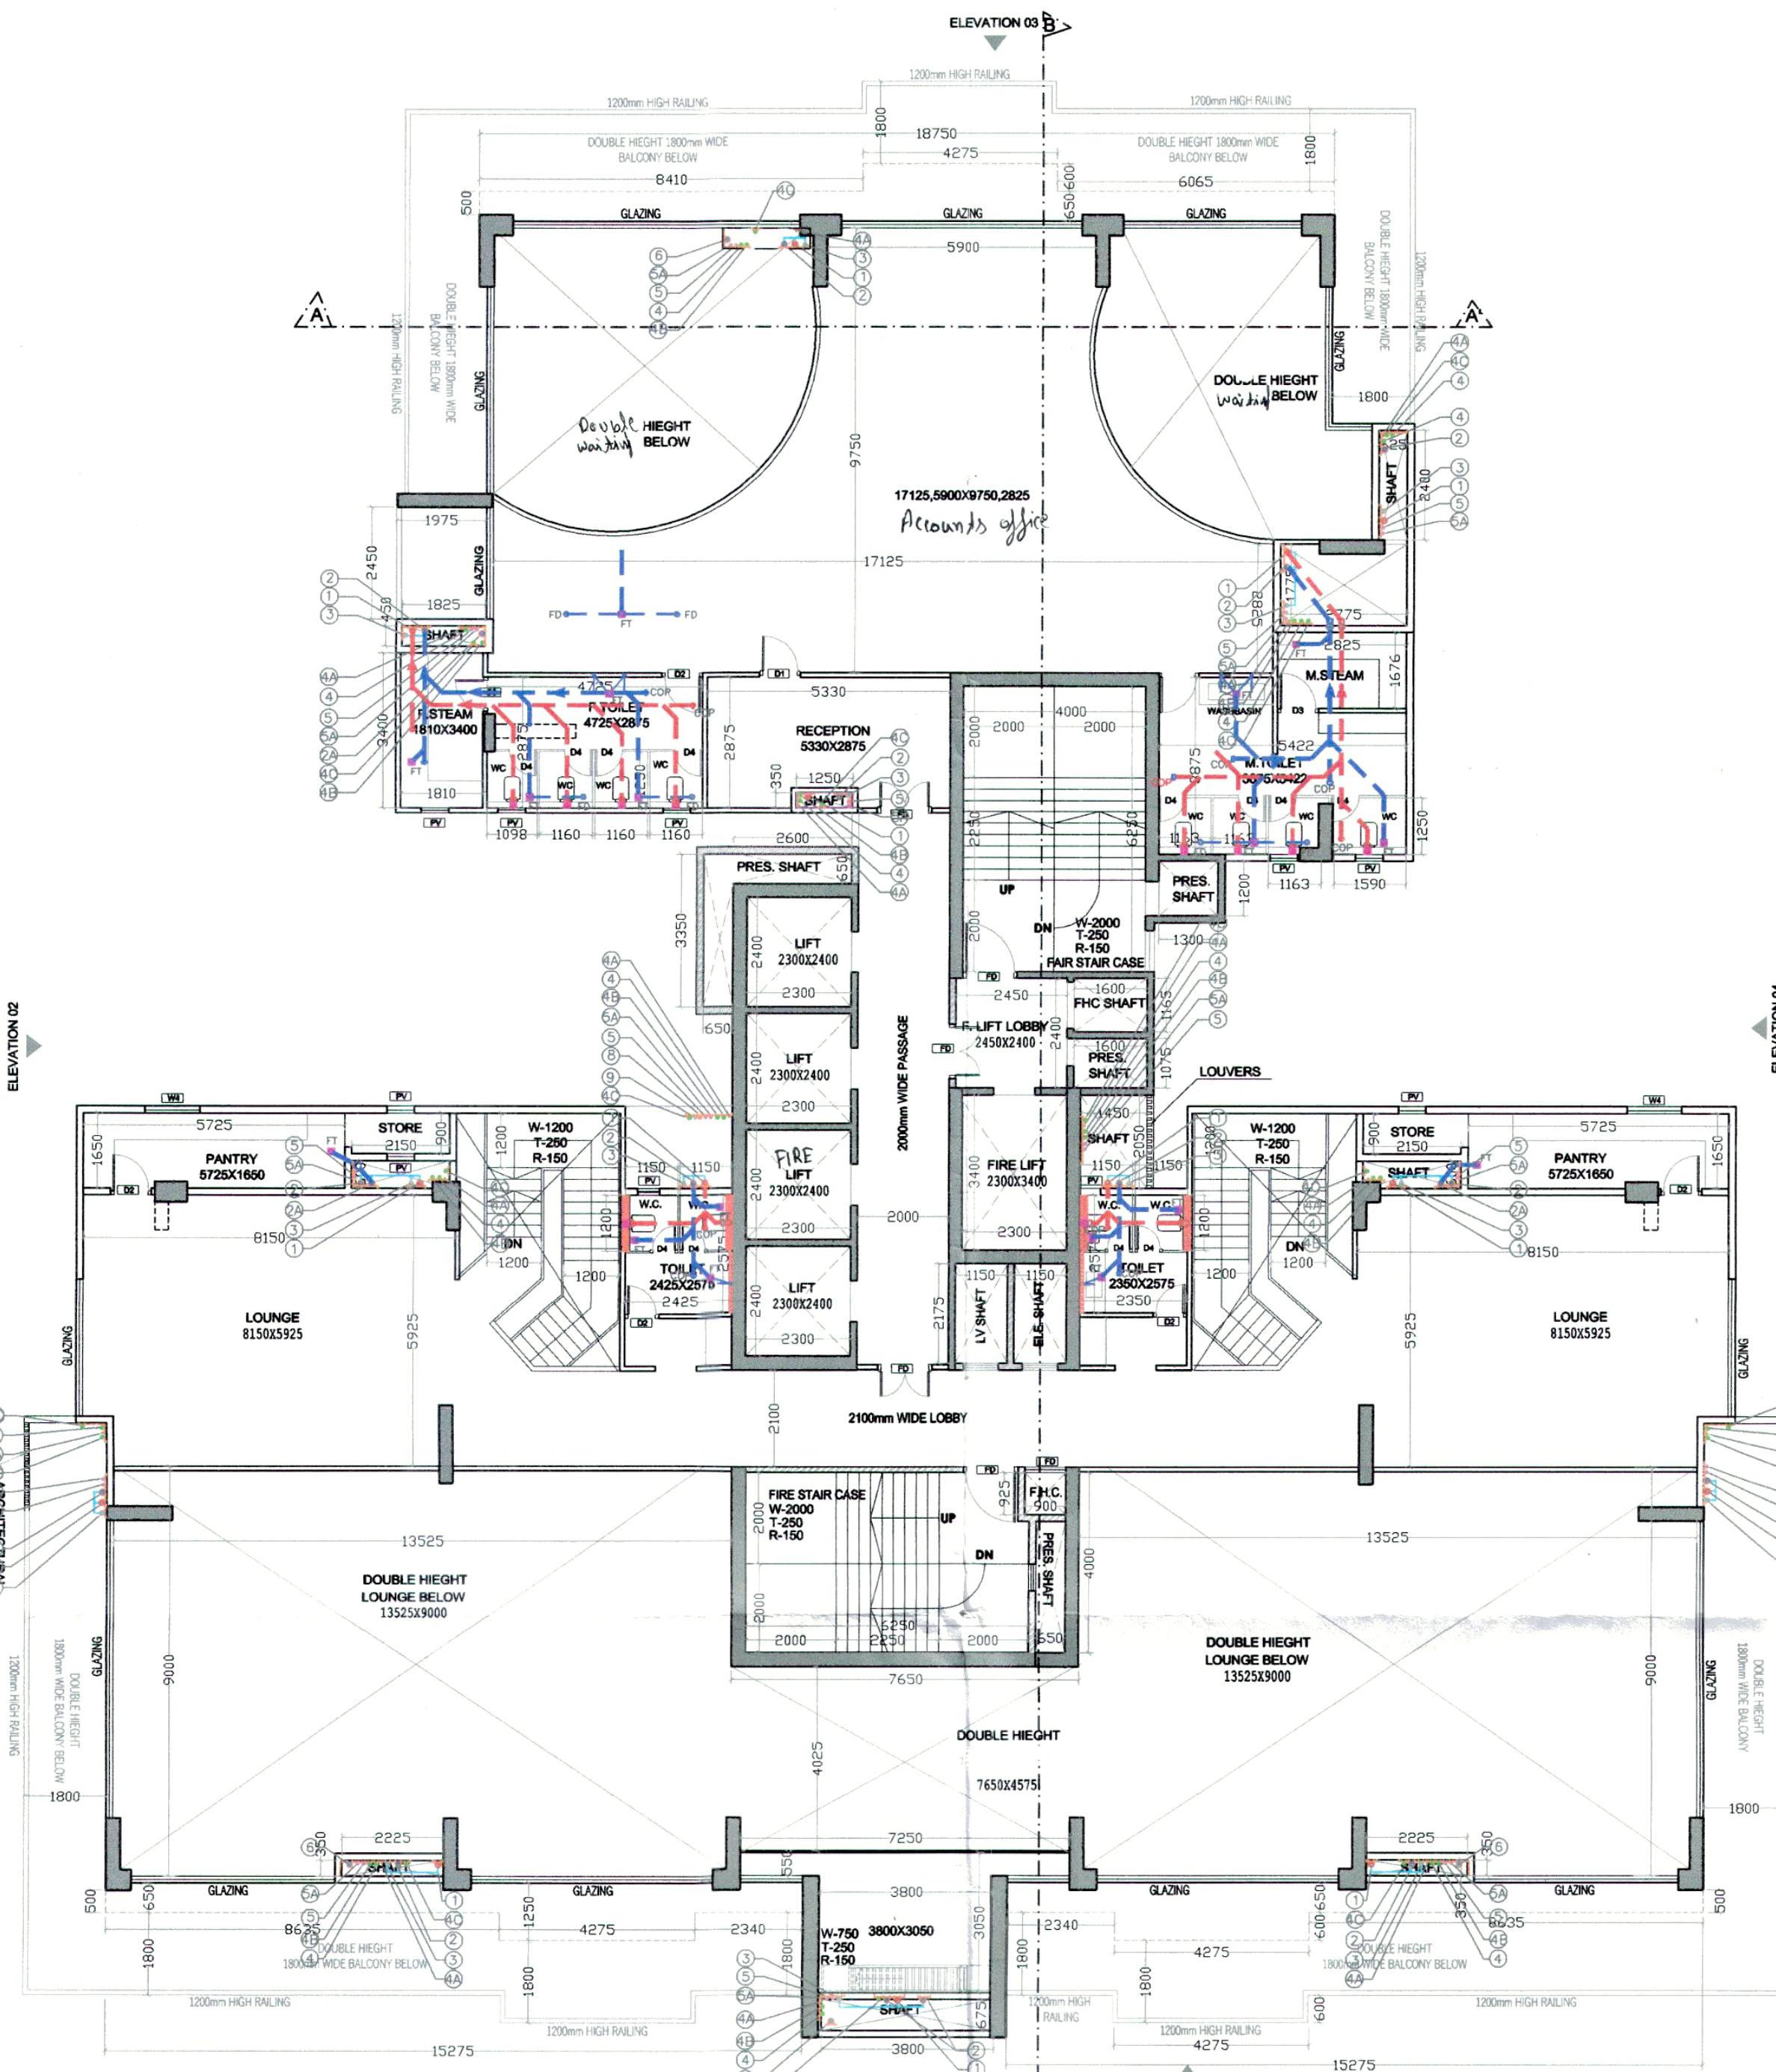

COMMUNITY LEVEL-02 (2ND) FLOOR PLAN

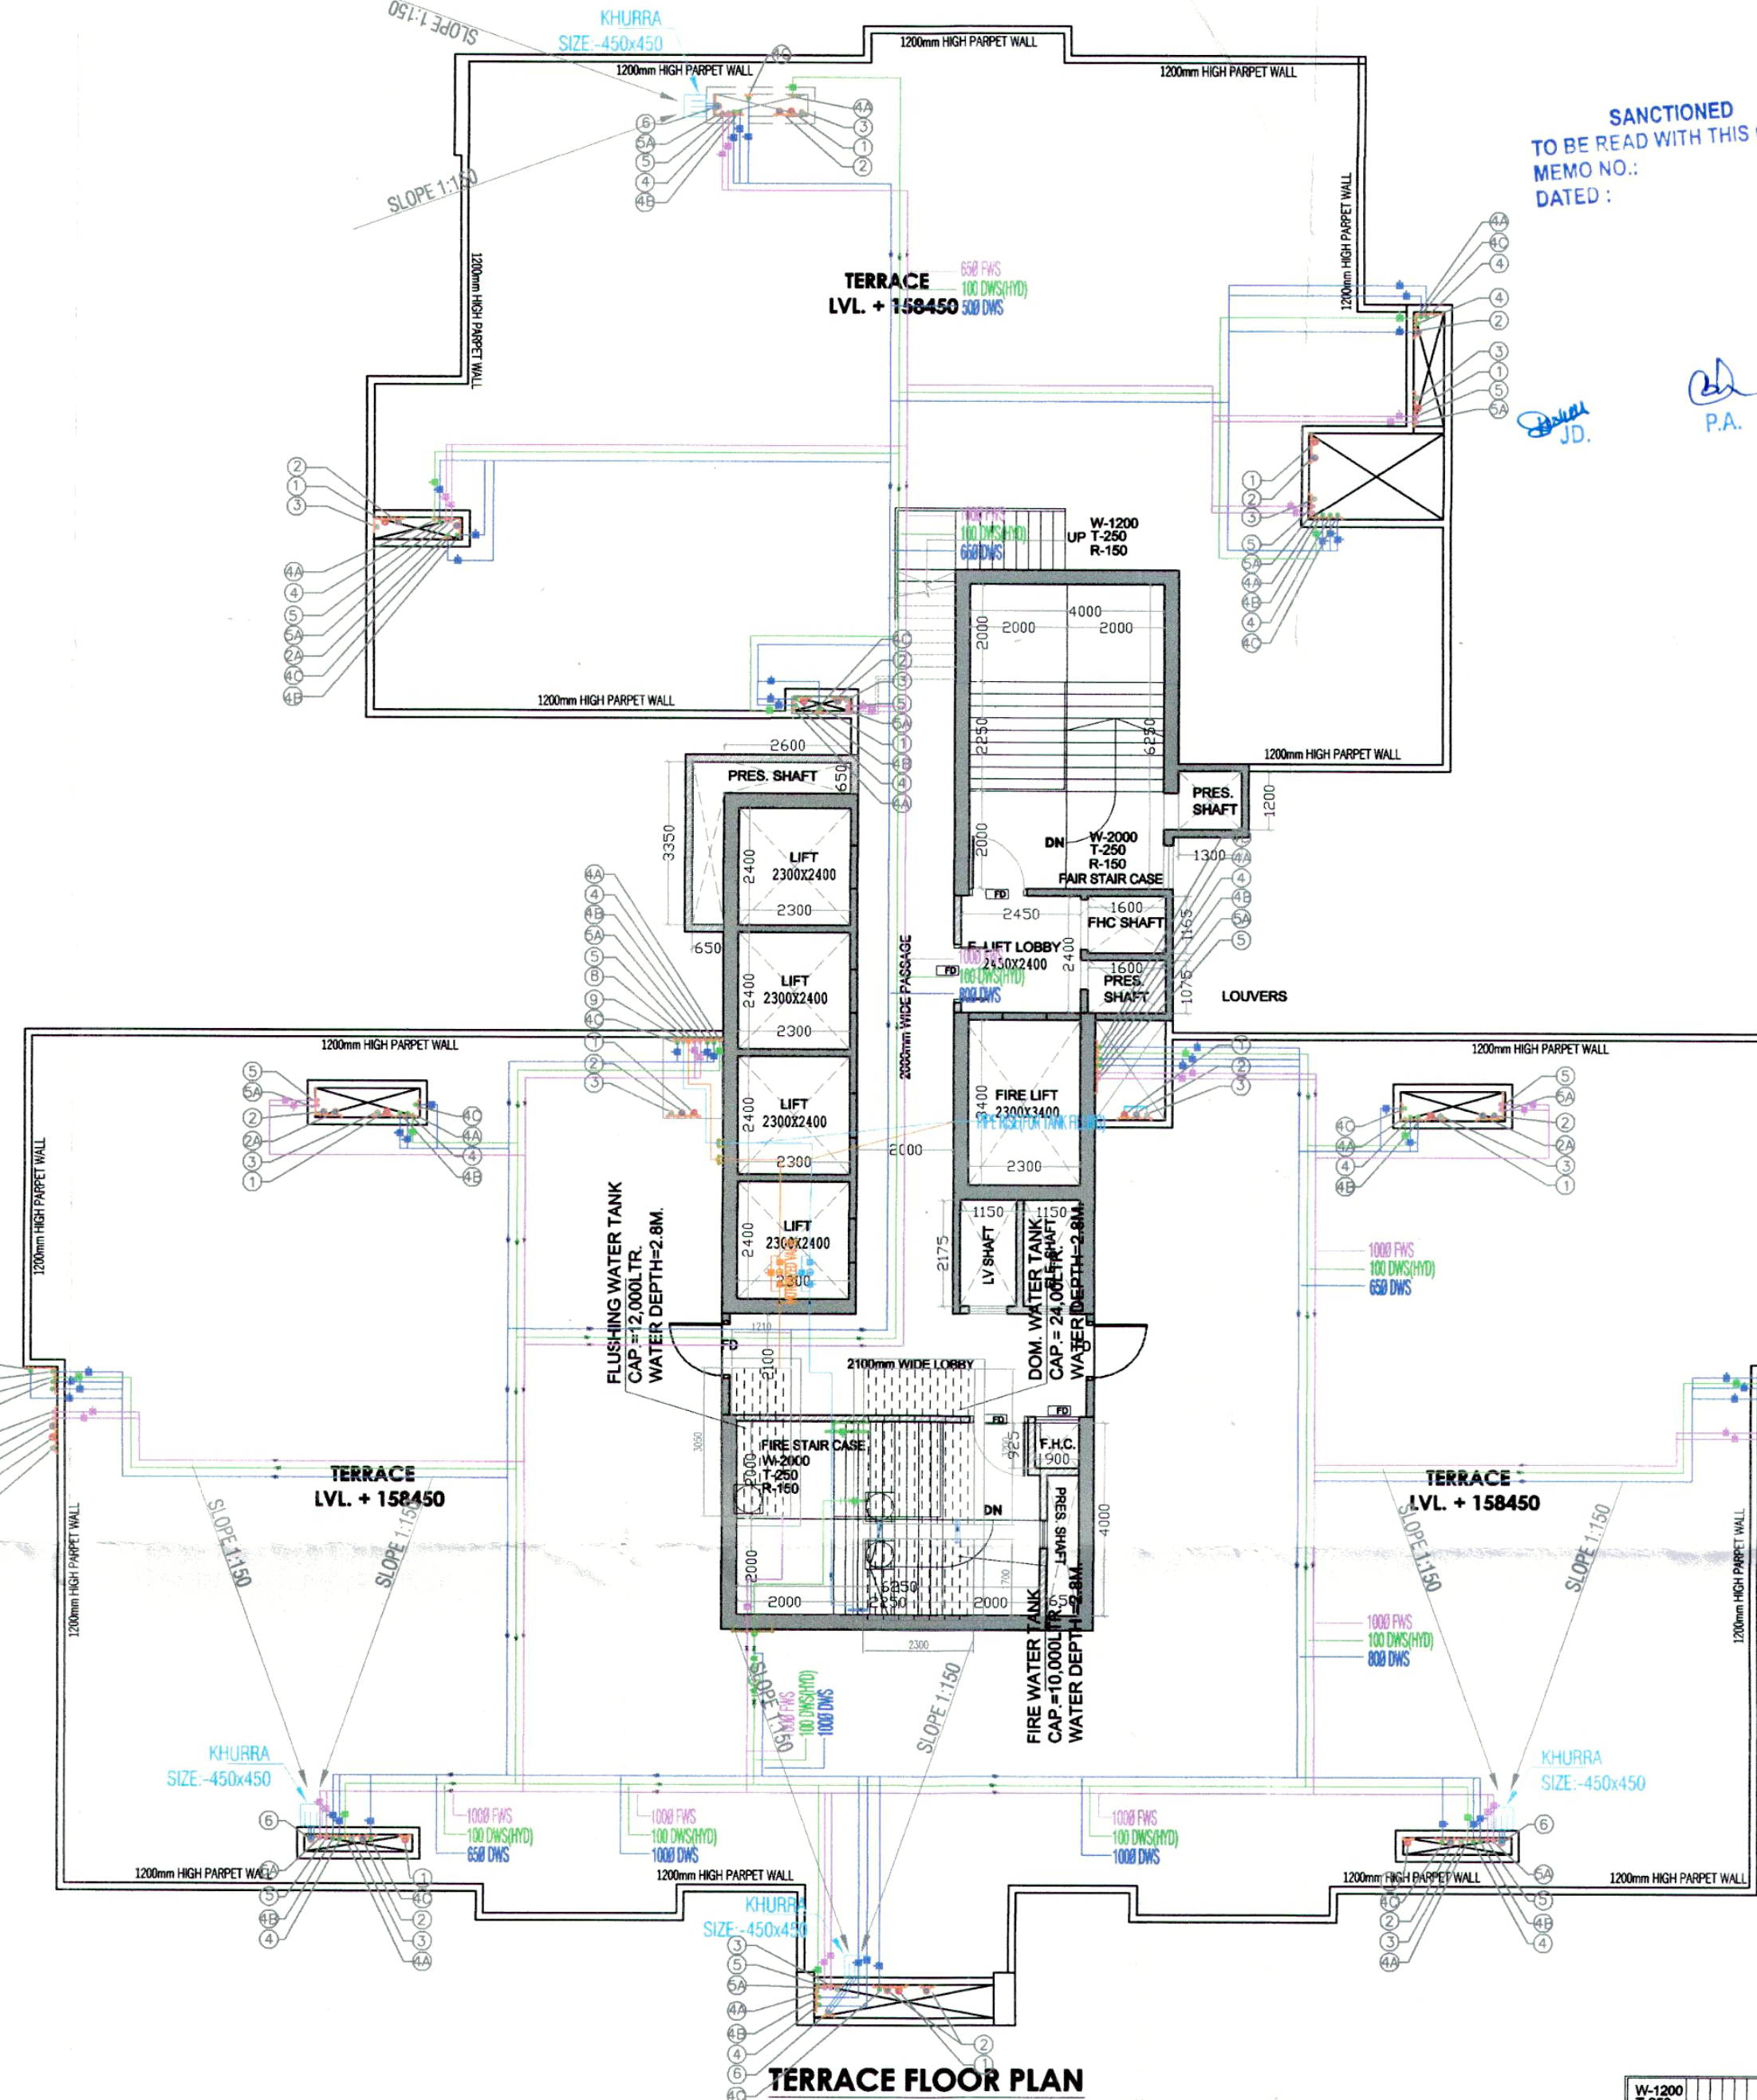

TERRACE FLOOR PLAN

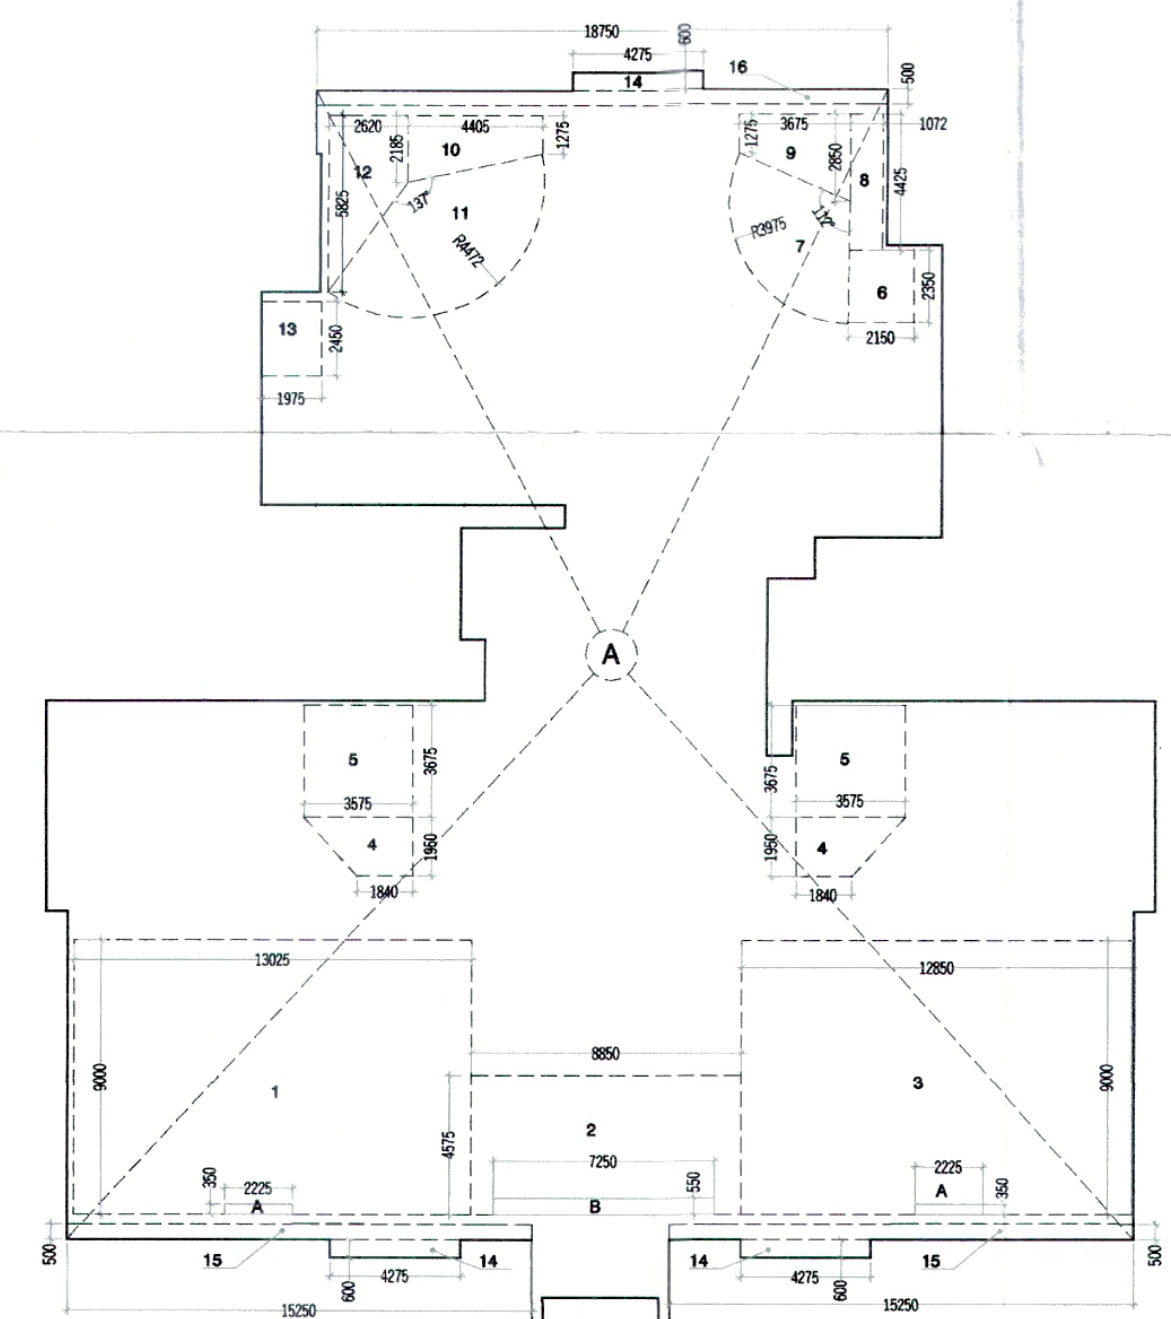

COMMUNITY LEVEL -02 (2ND) AREA DIAGRAM


OFFICE LEVEL-02 (42ND FL.) AREA (T-9,G+42)					
S.N.O.	NO.	PREFIX	BREATH	LENGTH	AREA
COMMUNITY LEVEL-01 FLOOR AREA					
A	2	1	2.225	0.350	885.796
B	1	1	7.250	0.550	3.988
TOTAL ADDITION					891.341
SUBTRACTION					
1	1	1	13.025	9.000	117.225
2	1	1	8.850	4.575	40.489
3	1	1	12.850	9.000	115.650
4	2	1	(1.840+3.575)/2	1.950	10.559
5	2	1	3.575	3.675	26.276
6	1	1	2.150	2.350	5.053
7	1	0.311	3.975	3.143	15.498
8	1	1	1.072	4.425	4.744
9	1	1	(1.275+2.851)/2	3.675	7.580
10	1	1	(1.275+2.185)/2	4.405	7.621
11	1	0.381	4.472	3.143	23.919
12	1	1	(2.185+5.825)/2	2.620	10.493
13	1	1	1.975	2.450	4.839
14	3	1	4.275	0.600	7.665
15	2	1	15.250	0.500	15.250
16	1	1	18.750	0.500	9.375
TOTAL SUBTRACTION					422.216
TOTAL COMMUNITY LEVEL-02 AREA					469.125

TOTAL F.A.R. TOWER-09			
FLOOR TITLE	NOS.	TYPICAL FL.	TOTAL FAR
GROUND FL.	1	446.188	446.188
TYPICAL FL.	36	795.431	28635.516
REFUGE FL (15,23,31&39)	4	765.817	3063.268
COMMUNITY LVL 01 (41ST)	1	885.796	885.796
COMMUNITY LVL 02 (42ND)	1	469.125	469.125
TOTAL			33,499.893

MUMTY AREA (T-9,G+42)					
S.N.O.	NO.	PREFIX	BREATH	LENGTH	AREA
A	1	1	7.650	17.375	131.389
B	1	1	4.500	4.625	20.813
C	1	1	1.600	1.925	3.080
TOTAL ADDITION					155.281
SUBTRACTIONS					
1	1	1	0.000	0.000	0.000
TOTAL SUBTRACTIONS					0.000
TOTAL AREA					155.281

TOTAL BUILT-UP (T-9, G+42)		AREA
TOTAL F.A.R. (TOWER-09)		33,499.893
AREA UNDER STILT		456.575
STAIRCASE AREA (4X6.25X2X42)		2,100.000
MUMTY AREA		155.281
REFUGE TERRACE AREA (FOUR FL.)		167.055
TOTAL BUILT UP AREA (T-9)		36,378.804

MUMTY AREA DIAGRAM

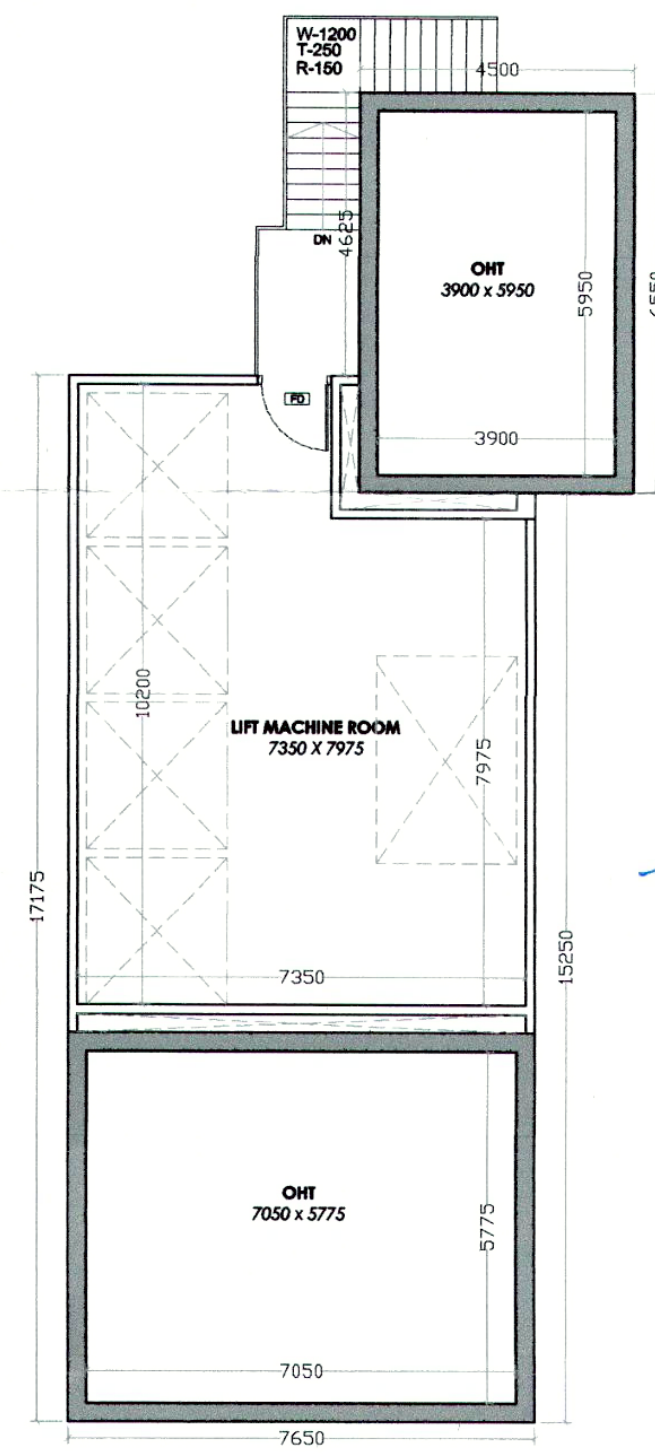

LMR & OHT FLOOR PLAN

LEGEND

SYMBOL	DESCRIPTION
110 ØØ SOIL AND VENT PIPE	
110 ØØ WASTE AND VENT PIPE	
110 ØØ KITCHEN WASTE AND VENT PIPE	
75Ø ANTISIPHONAGE PIPE	
DOMESTIC WATER SUPPLY DN TAKE PIPE (FOR TERRACE TO 14th FLOOR)	
DOMESTIC WATER SUPPLY DN TAKE PIPE (FOR TERRACE TO 28th FLOOR/PRESSURE SUPPLY)	
DOMESTIC WATER SUPPLY DN TAKE PIPE (FOR TERRACE TO 14th FLOOR)	
FLUSHING WATER SUPPLY DN TAKE PIPE (FOR TERRACE TO 14th FLOOR)	
FLUSHING WATER SUPPLY DN TAKE PIPE (FOR TERRACE TO 16th FLOOR)	
110 ØØ UPVC TERRACE RAIN WATER PIPE	
75Ø UPVC RAIN WATER PIPE (BALCONY)	
DOMESTIC WATER SUPPLY RISER	
FLUSHING WATER SUPPLY RISER	
FLOOR DRAIN	
FLOOR TRAP	
LEDGE WALL	
OUTLET IN FLOOR	

DOOR / WINDOW SCHEDULE

NO.	SIZE	ALL LEVEL	UNIT	LVL	REMARK
D1	1200 X 2450	ØØ MM	2450 MM		SINGLE SHUTTER FIRE RATED DOOR
D2	1500 X 1550	ØØ MM	2450 MM		SINGLE SHUTTER FIRE RATED DOOR
D3	1200 X 2450	ØØ MM	2450 MM		SINGLE SHUTTER FLUSHED DOOR
D4	800 X 2450	ØØ MM	2450 MM		SINGLE SHUTTER FLUSHED DOOR
D5	750 X 2450	ØØ MM	2450 MM		SINGLE SHUTTER FLUSHED DOOR
D6	750 X 2450	ØØ MM	2450 MM		DOUBLE SHUTTER FLUSHED DOOR
D7	800 X 2450	ØØ MM	2450 MM		DOUBLE SHUTTER FLUSHED DOOR
D8	900 X 2450	ØØ MM	2450 MM		DOUBLE SHUTTER LOUVERED DOOR
D9	1800 X 2450	ØØ MM	2450 MM		FOUR SHUTTER FIRE RATED DOOR
D10	450 X 2450	ØØ MM	2450 MM		SINGLE SHUTTER FIRE RATED DOOR
D11	1200 X 2450	ØØ MM	2450 MM		DOUBLE SHUTTER LOUVERED DOOR
D12	600 X 2450	ØØ MM	2450 MM		SINGLE SHUTTER FIRE RATED DOOR
D13	750 X 2450	ØØ MM	2450 MM		SINGLE SHUTTER FIRE RATED DOOR
D14	750 X 2450	ØØ MM	2450 MM		SINGLE SHUTTER LOUVERED DOOR
D15	1250 X 1550	900 MM	2450 MM		SINGLE SHUTTER OPENABLE WINDOW
D16	800 X 1550	900 MM	2450 MM		LOUVERED WINDOW
D17	1250 X 1550	900 MM	2450 MM		LOUVERED WINDOW
D18	5500 X 2450	ØØ MM	2450 MM		6 PANEL SLIDING-FOLDING WINDOW
D19	3670 X 2450	ØØ MM	2450 MM		6 PANEL FIXED WINDOW
D20	3670 X 2450	ØØ MM	2450 MM		3 TRACK SLIDING WINDOW
D21	3050 X 2450	ØØ MM	2450 MM		4 TRACK BOTTOM FIXED SLIDING WINDOW
D22	1075 X 1400	1050 MM	2450 MM		TWO SHUTTER OPENABLE WINDOW
D23	1755 X 2450	ØØ MM	2450 MM		3 TRACK BOTTOM FIXED SLIDING WINDOW
D24	2125 X 2450	ØØ MM	2450 MM		SINGLE SHUTTER OPENABLE WINDOW
D25	1225 X 2450	ØØ MM	2450 MM		SINGLE SHUTTER OPENABLE WINDOW
D26	1225 X 2450	ØØ MM	2450 MM		SINGLE SHUTTER OPENABLE WINDOW
D27	3880 X 2450	ØØ MM	2450 MM		6 TRACK SLIDING WINDOW
D28	1755 X 1400	1050 MM	2450 MM		2 TRACK SLIDING WINDOW / OPENABLE
D29	1225 X 1400	ØØ MM	2450 MM		2 TRACK SLIDING WINDOW / OPENABLE
D30	975 X 2450	ØØ MM	2450 MM		SINGLE SHUTTER OPENABLE WINDOW
D31	3350 X 2450	ØØ MM	2450 MM		4 TRACK SLIDING WINDOW
D32	3350 X 2450	ØØ MM	2450 MM		4 TRACK FIXED WINDOW
D33	3880 X 2450	ØØ MM	2450 MM		4 TRACK SLIDING WINDOW
D34	3880 X 2450	ØØ MM	2450 MM		4 TRACK FIXED WINDOW
D35	1800 X 2450	ØØ MM	2450 MM		4 TRACK SLIDING WINDOW
D36	2250 X 2450	ØØ MM	2450 MM		3 PANEL FIXED WINDOW
D37	800 X 1250	1200 MM	2450 MM		LOUVERED WINDOW
D38	450 X 1250	1200 MM	2450 MM		LOUVERED WINDOW
D39	510 X 1250	1200 MM	2450 MM		LOUVERED WINDOW
D40	750 X 2000	450 MM	2450 MM		LOUVERED ACCESSIBLE DOOR / WINDOW

- NOTES:-
- F.O.D1, F.O2, ARE 2HR FIRE RATED
 - ALL INTERNAL AND EXTERNAL WALLS ARE R.C.C.
- STRUCTURAL MEMBER
- NON STRUCTURAL MEMBER
- ALL INTERNAL WALLS ARE OF 100mm AND EXTERNAL WALLS 150mm NON STRUCTURAL
 - P.R. ARE ARTIFICIALLY UT AND MECHANICALLY VENTILATED.
 - P.R. = POWER ROOM
 - AREA UNDER COMMONHALL AT 10.9 IS FULLY SPRINKLED ARTIFICIALLY UT AND MECHANICALLY VENTILATED.

ARCHITECT:
VIKAS AHLAWAT ARCHITECTS
 ARCHITECTURE, INTERIORS, PLANNING
 Unit No.303, Nisha Time Centre, Gurgaon Sector 54, Gurgaon Road, Gurgaon
 O - 0124-2842953 M - 9899158486 Mail - v.ahlawat@gmail.com

MEP CONSULTANT:
SANJEEV CONSULTANTS PVT. LTD.
 C-64/2, Okhla Industrial Area, Phase II, New Delhi, Delhi Tel. 011 40603959 110020

STRUCTURAL CONSULTANT:
VINTECH CONSULTANTS
 CONSULTANT ENGINEERS & PROJECT MANAGERS
 C-35, Pampash Bldg, Gurgaon, Haryana, New Delhi-110048
 Tel. 43141516, Fax. 26296767 Email - vintech@vintechconsultants.com

CLIENT:
WHITELAND
 M/s. Whiteland Corporation Private Limited.

DESIGN CONSULTANT:
Architect Hafeez Contractor
 20 Bank Street, Fort, Mumbai 400 023 Tel : 2296 1920

PROJECT:-
PROPOSED BUILDING PLAN FOR GROUP HOUSING COLONY FOR AN AREA MEASURING 5.785 ACRES UNDER T.O.D. POLICY DATED 09.02.2016 (LICENCE NO. 92 OF 2022 DATED 12.07.2022) IN SECTOR- 76, GURUGRAM (G.M.U.C.) BEING DEVELOPED BY WHITELAND CORPORATION PVT. LTD.

OWNERS SIGNATURE:-
 ARCHITECT SIGNATURE:-
 Authorised Signatory
 Ar. Vikas Ahlawat

DRAWING TITLE:
FLOOR PLAN & AREA CALCULATION (TOWER-09)

DATE:- NOV-2022
 SCALE:- 1:100 (A1)
 SHEET NO. T-9-P-3