

Note :-

1. BUILDING WILL BE DESIGNED (STRUCTURES) AS PER RELEVANT CODES FOR EARTHQUAKE RESISTANCE.
2. BUILDING IS HAS AUTOMATIC SPRINKLER SYSTEM ON ALL FLOORS.

LEGEND:-

PROJECT:-

PROPOSED GROUP HOUSING SITE MEASURING 9.53 ACRES IN RESIDENTIAL PLOTTED COLONY MEASURING 177.86 ACRES (LICENSE NO. 10 OF 2009 DATED 27.10.2009, LICENSE NO. 113 OF 2011 DATED 22.12.2011 & LICENSE NO. 117 OF 2022 DATED 23.08.2022) IN SECTOR 65 & 62, GURUGRAM BEING DEVELOPED BY ACTIVE PROMOTERS AND OTHERS IN COLLABORATION WITH EMAAR INDIA LTD (FORMERLY KNOWN AS EMAAR MGF LAND LTD)

ARCHITECT:-

DSP DESIGN ASSOCIATES PVT. LTD.
Architects & Interior Designers

0th Floor, Devchand House, 4th Stage, Sector 65, Gurgaon, Haryana, India. Pin Code - 122002.
Tel: +91 22 4815 1800
Web: www.dspdesign.co.in

Associate Architects

RISMS ARCHITECTS

RSMS ARCHITECTS PVT. LTD.
69, Nara Niwas Bhowani Kunj
(Behind D2), Vasant Kunj,
New Delhi-110070.
Tel.: 011-26898616, 26898617
www.rsms-arch.com

OWNER'S SEAL & SIGNATURE




EMAAR INDIA LTD

ARCHITECT'S SEAL & SIGNATURE


FOR DSP
Manmeet Singh Bala
Architect (B.Arch, MCA)
CA/2003/30540

FEB.-2023. Scale: 1:100
Drawing Title:-

ENT. GATE FLOOR PLAN & SECTION ELEVATION
EG-01

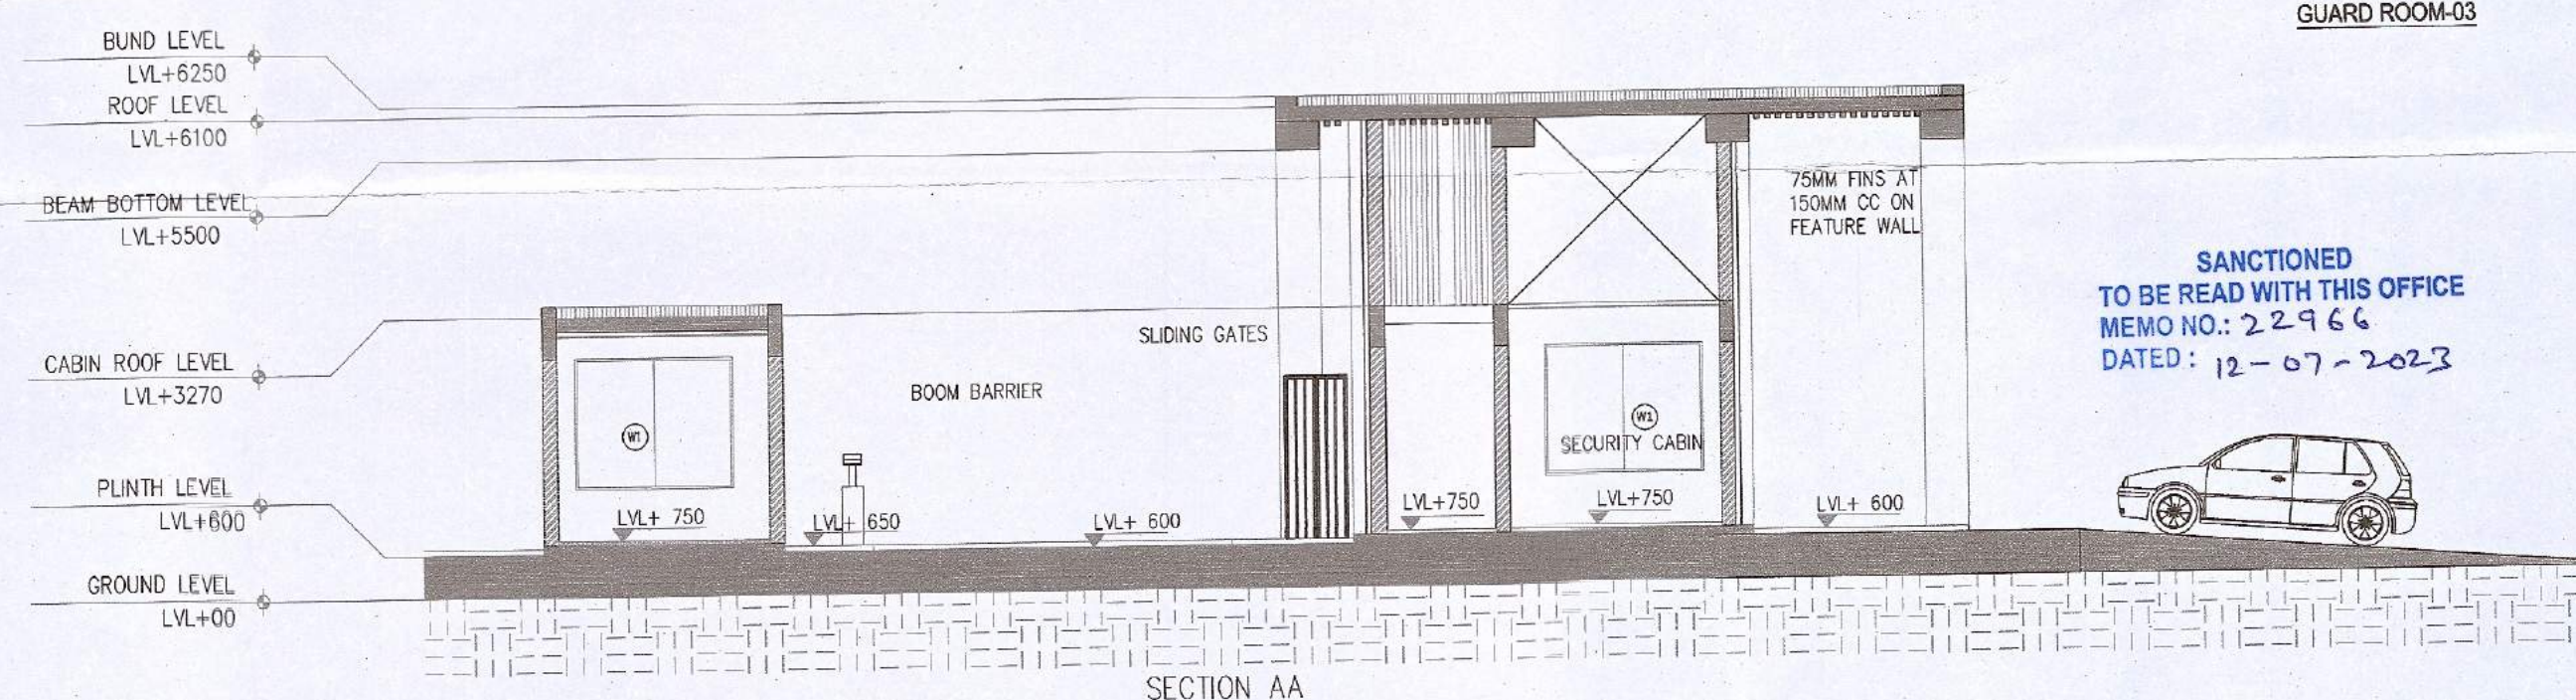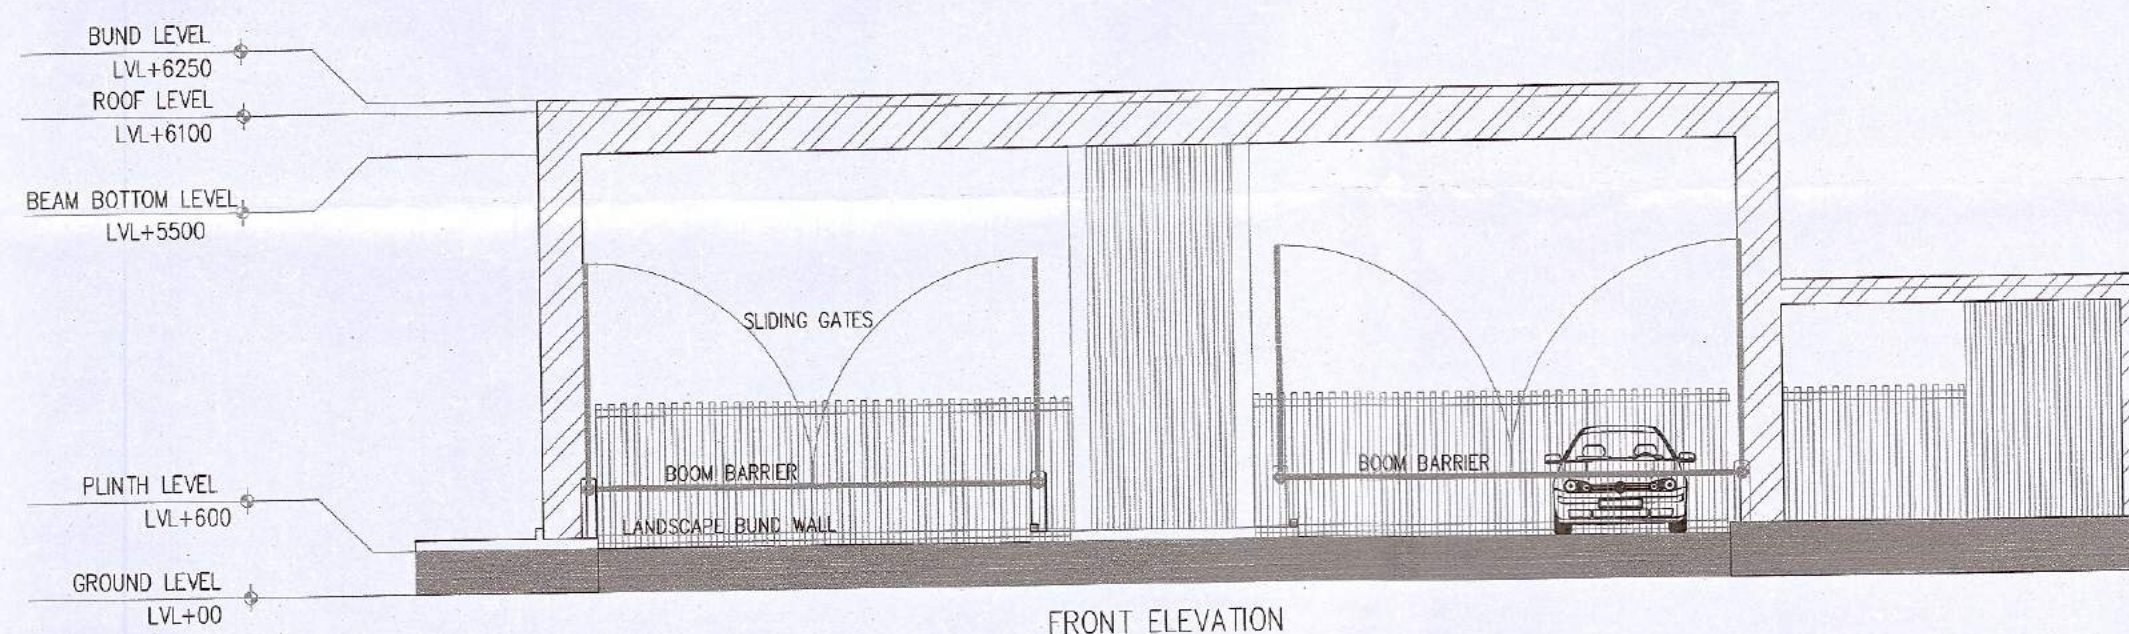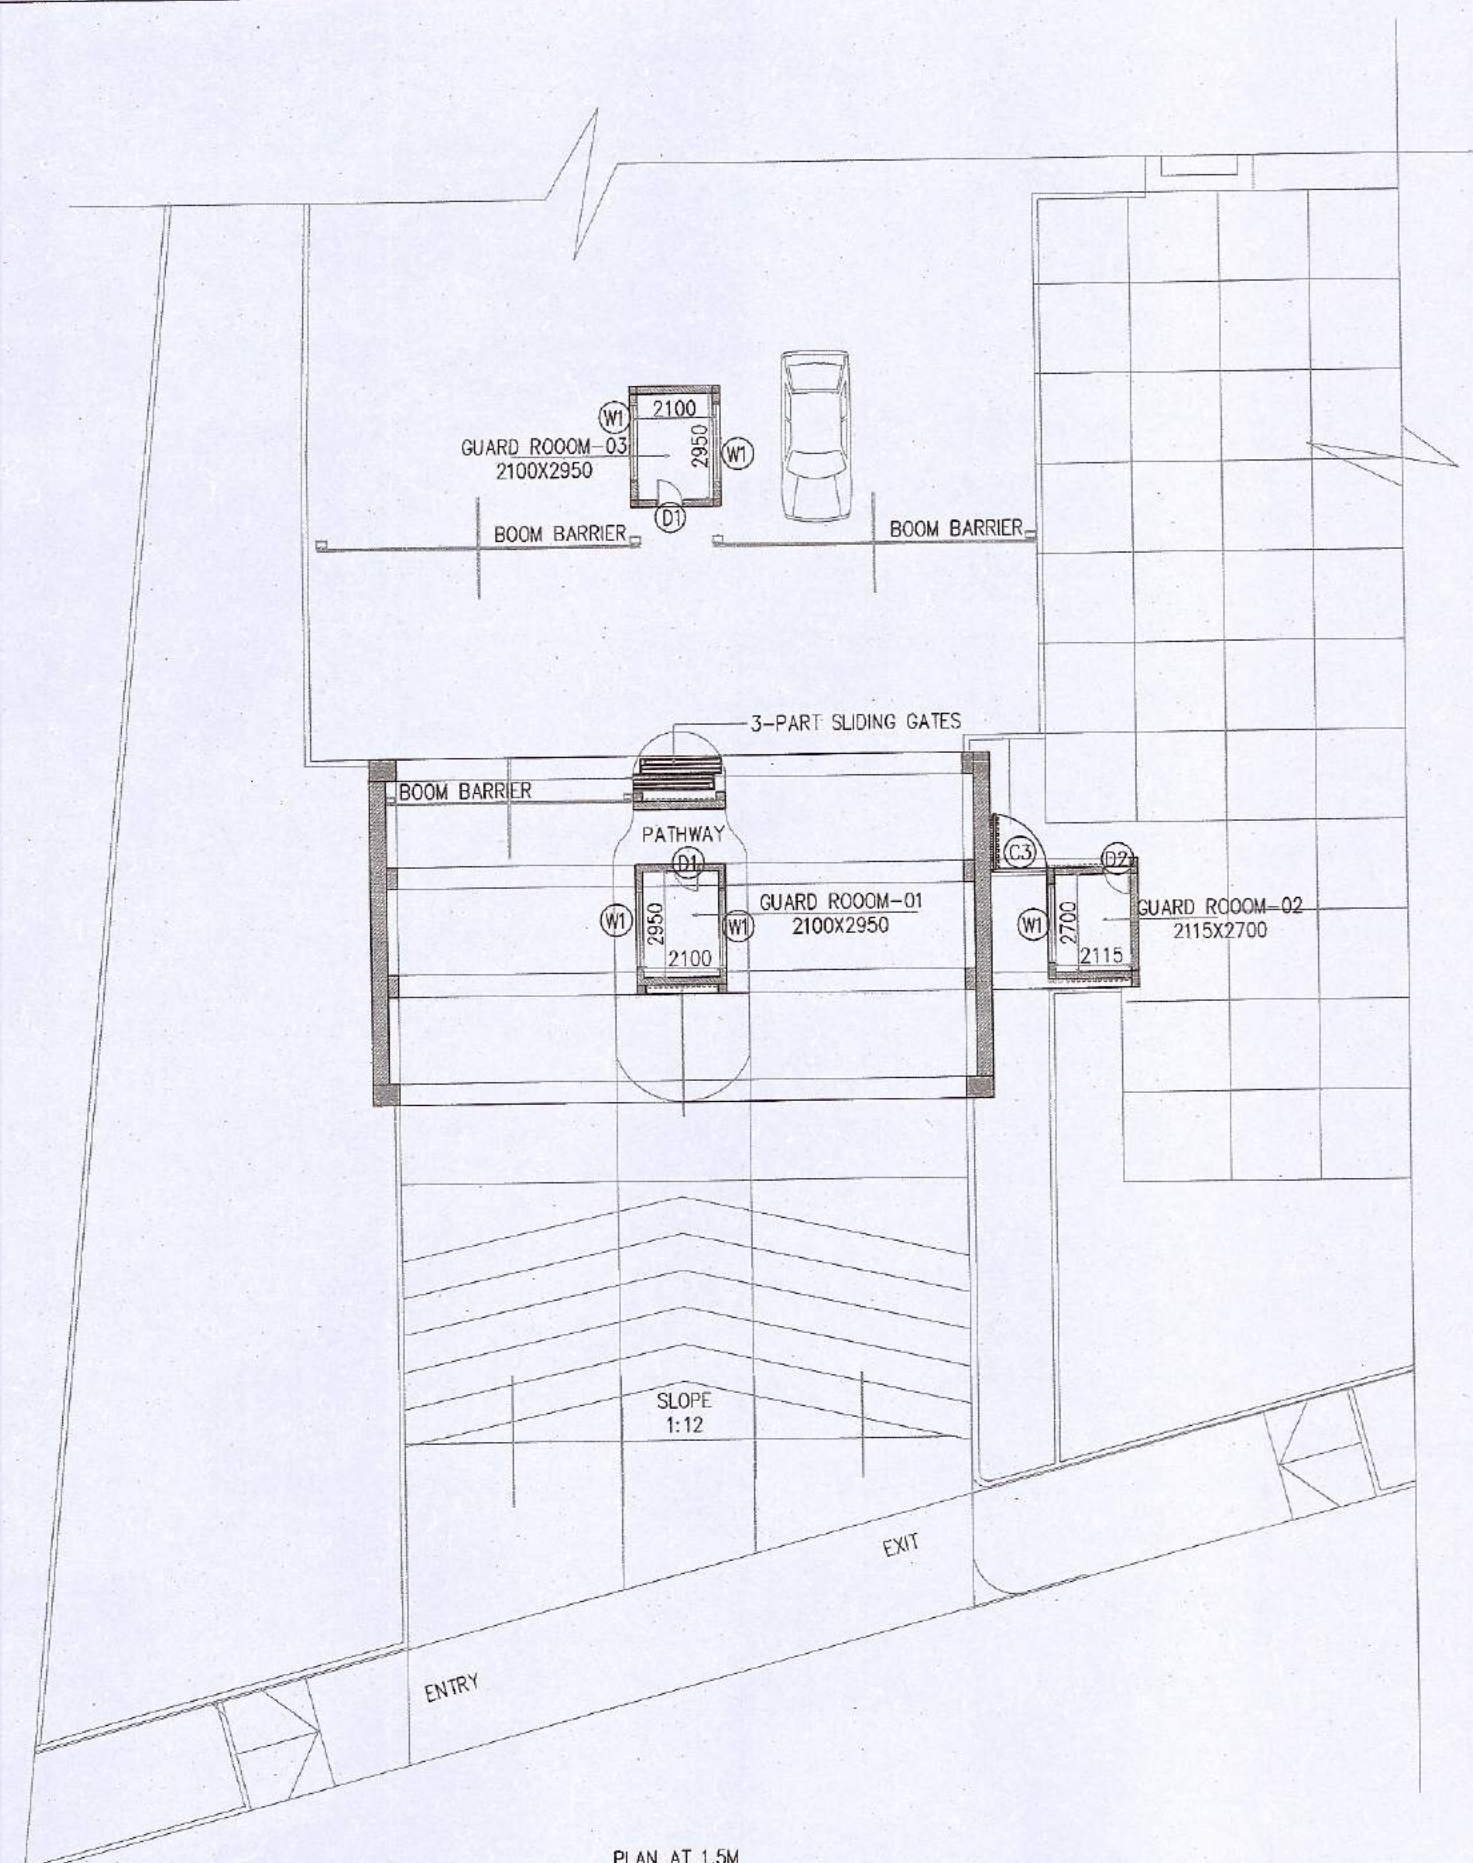

GUARD ROOM AREA					
GROSS - A					
S1 = 1 X	3.150	X	2.500	=	7.875 SQM
S2 = 1 X	3.350	X	2.500	=	8.375 SQM
S3 = 2 X	0.250	X	0.250	=	0.125 SQM
S4 = 1 X	2.615	X	3.100	=	7.787 SQM
S5 = 2 X	0.200	X	0.250	=	0.100 SQM
TOTAL				=	24.272 SQM

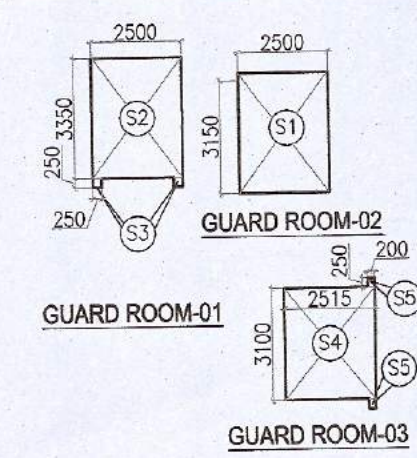

SANCTIONED
TO BE READ WITH THIS OFFICE
MEMO NO.: 22966
DATED: 12-07-2023

