

Note :-

1. BUILDING WILL BE DESIGNED (STRUCTURES) AS PER RELEVANT IS CODES FOR EARTH QUAKE RESISTANCE.
2. BUILDING IS HAS AUTOMATIC SPRINKLER SYSTEM ON ALL FLOORS.

LEGEND:-

PROJECT:-

PROPOSED GROUP HOUSING SITE MEASURING 9.53 ACRES IN RESIDENTIAL PLOTTED COLONY MEASURING 177.86 ACRES (LICENSE NO. 10 OF 2009 DATED DT.21.05.2009, LICENSE NO. 113 OF 2011 DATED 22.12.2011 & LICENSE NO. 117 OF 2022 DATED 23.08.2022) IN SECTOR 65 & 62, GURUGRAM BEING DEVELOPED BY ACTIVE PROMOTERS AND OTHERS IN COLLABORATION WITH EMAAR INDIA LTD (FORMERLY KNOWN AS EMAAR MGF LAND LTD)

ARCHITECT:-

DSP DESIGN ASSOCIATES PVT. LTD.
Architects & Interior Designers

8th Floor, Deychand House, Shy Sagat
East, Dr. Ambedkar Road, Copsonia
Nehru Centre, West, Mumbai - 400 018.
Tel: +91 22 4815 1800
Web: www.dspdesign.co.in

MUMBAI - BENGALURU - PUNE - NEW DELHI - HYDERABAD

Associate Architects

RISIMS
ARCHITECTS

RSMS ARCHITECTS PVT. LTD.
69, Nora Niwas Bhowani Kunj
(Behind D2), Vasant Kunj,
New Delhi-110070.
Tel.: 011-26898616, 26898617
www.rsms-arch.com

OWNER'S SEAL
& SIGNATURE

ARCHITECT'S SEAL
& SIGNATURE

FOR DSP

Mammet Singh Bhat
Architect (B.Arch)
CAP/0303016

FEB.-2023.

Scale: 1:500


EMD-62

Drawing Title:-

Drawing No:-

SITE PLAN FOR SERVICES

ST-02

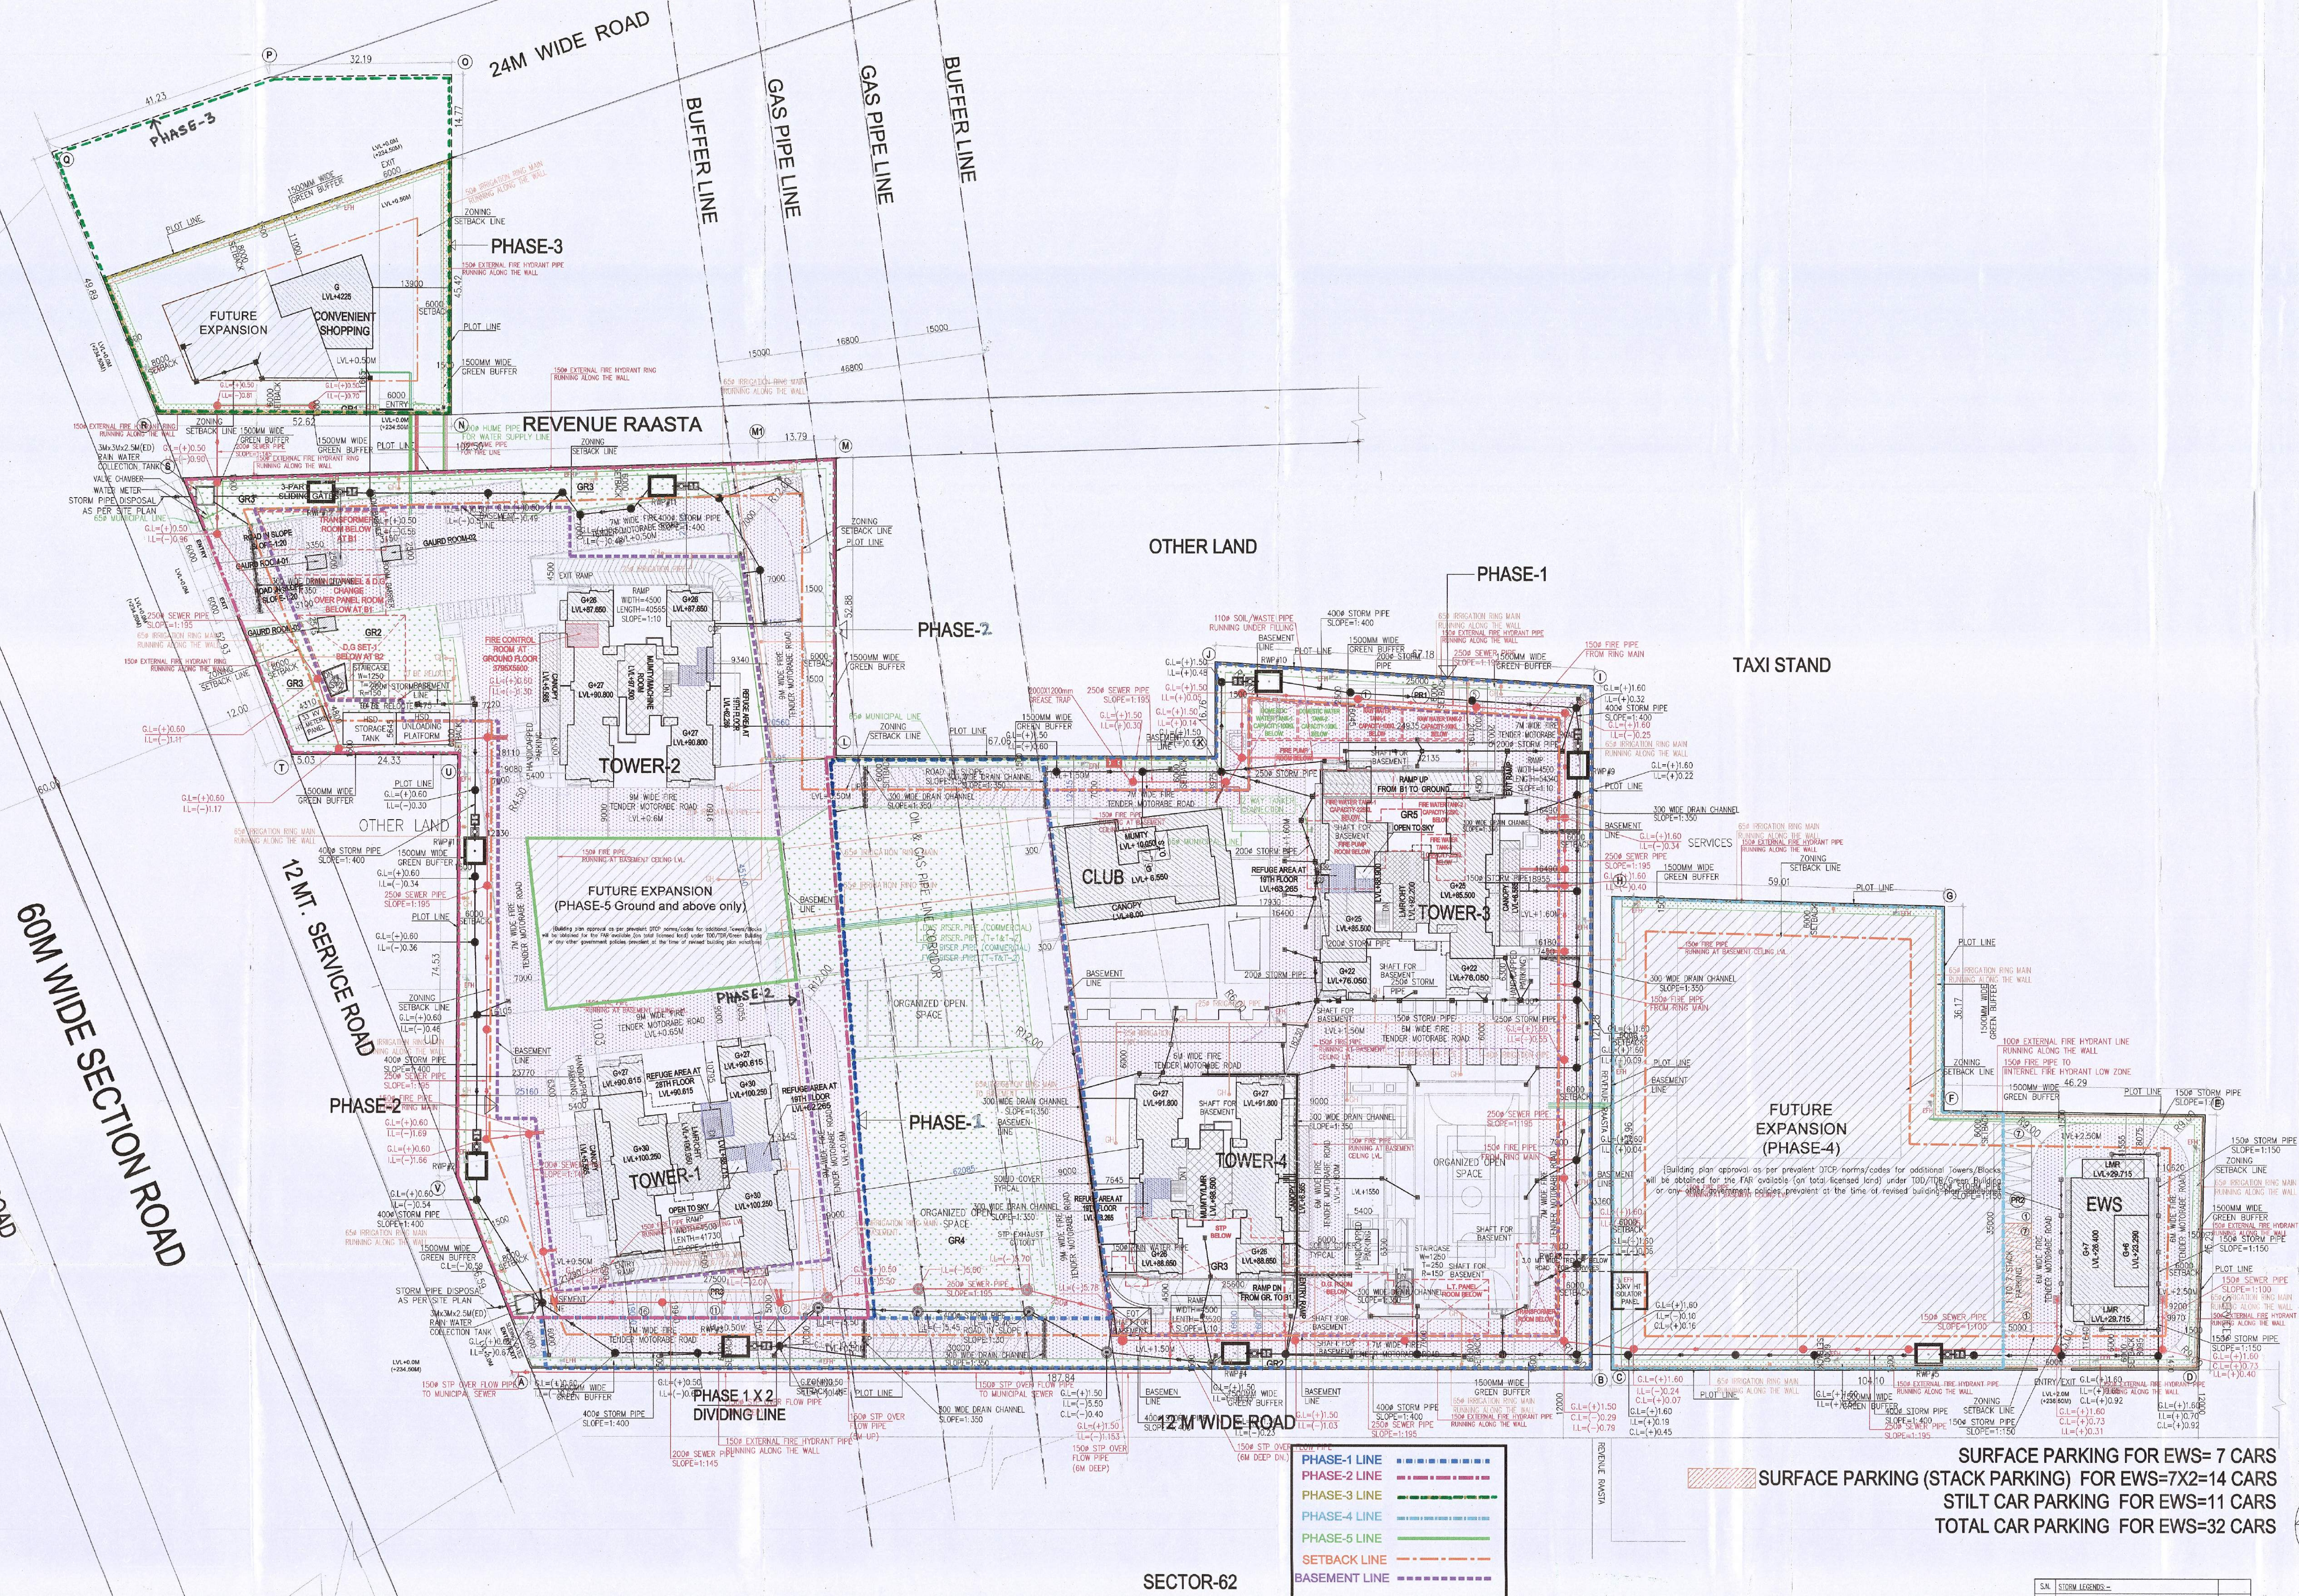

Sanctioned
MEMO NO: 82926
DATED: 12-07-2023