
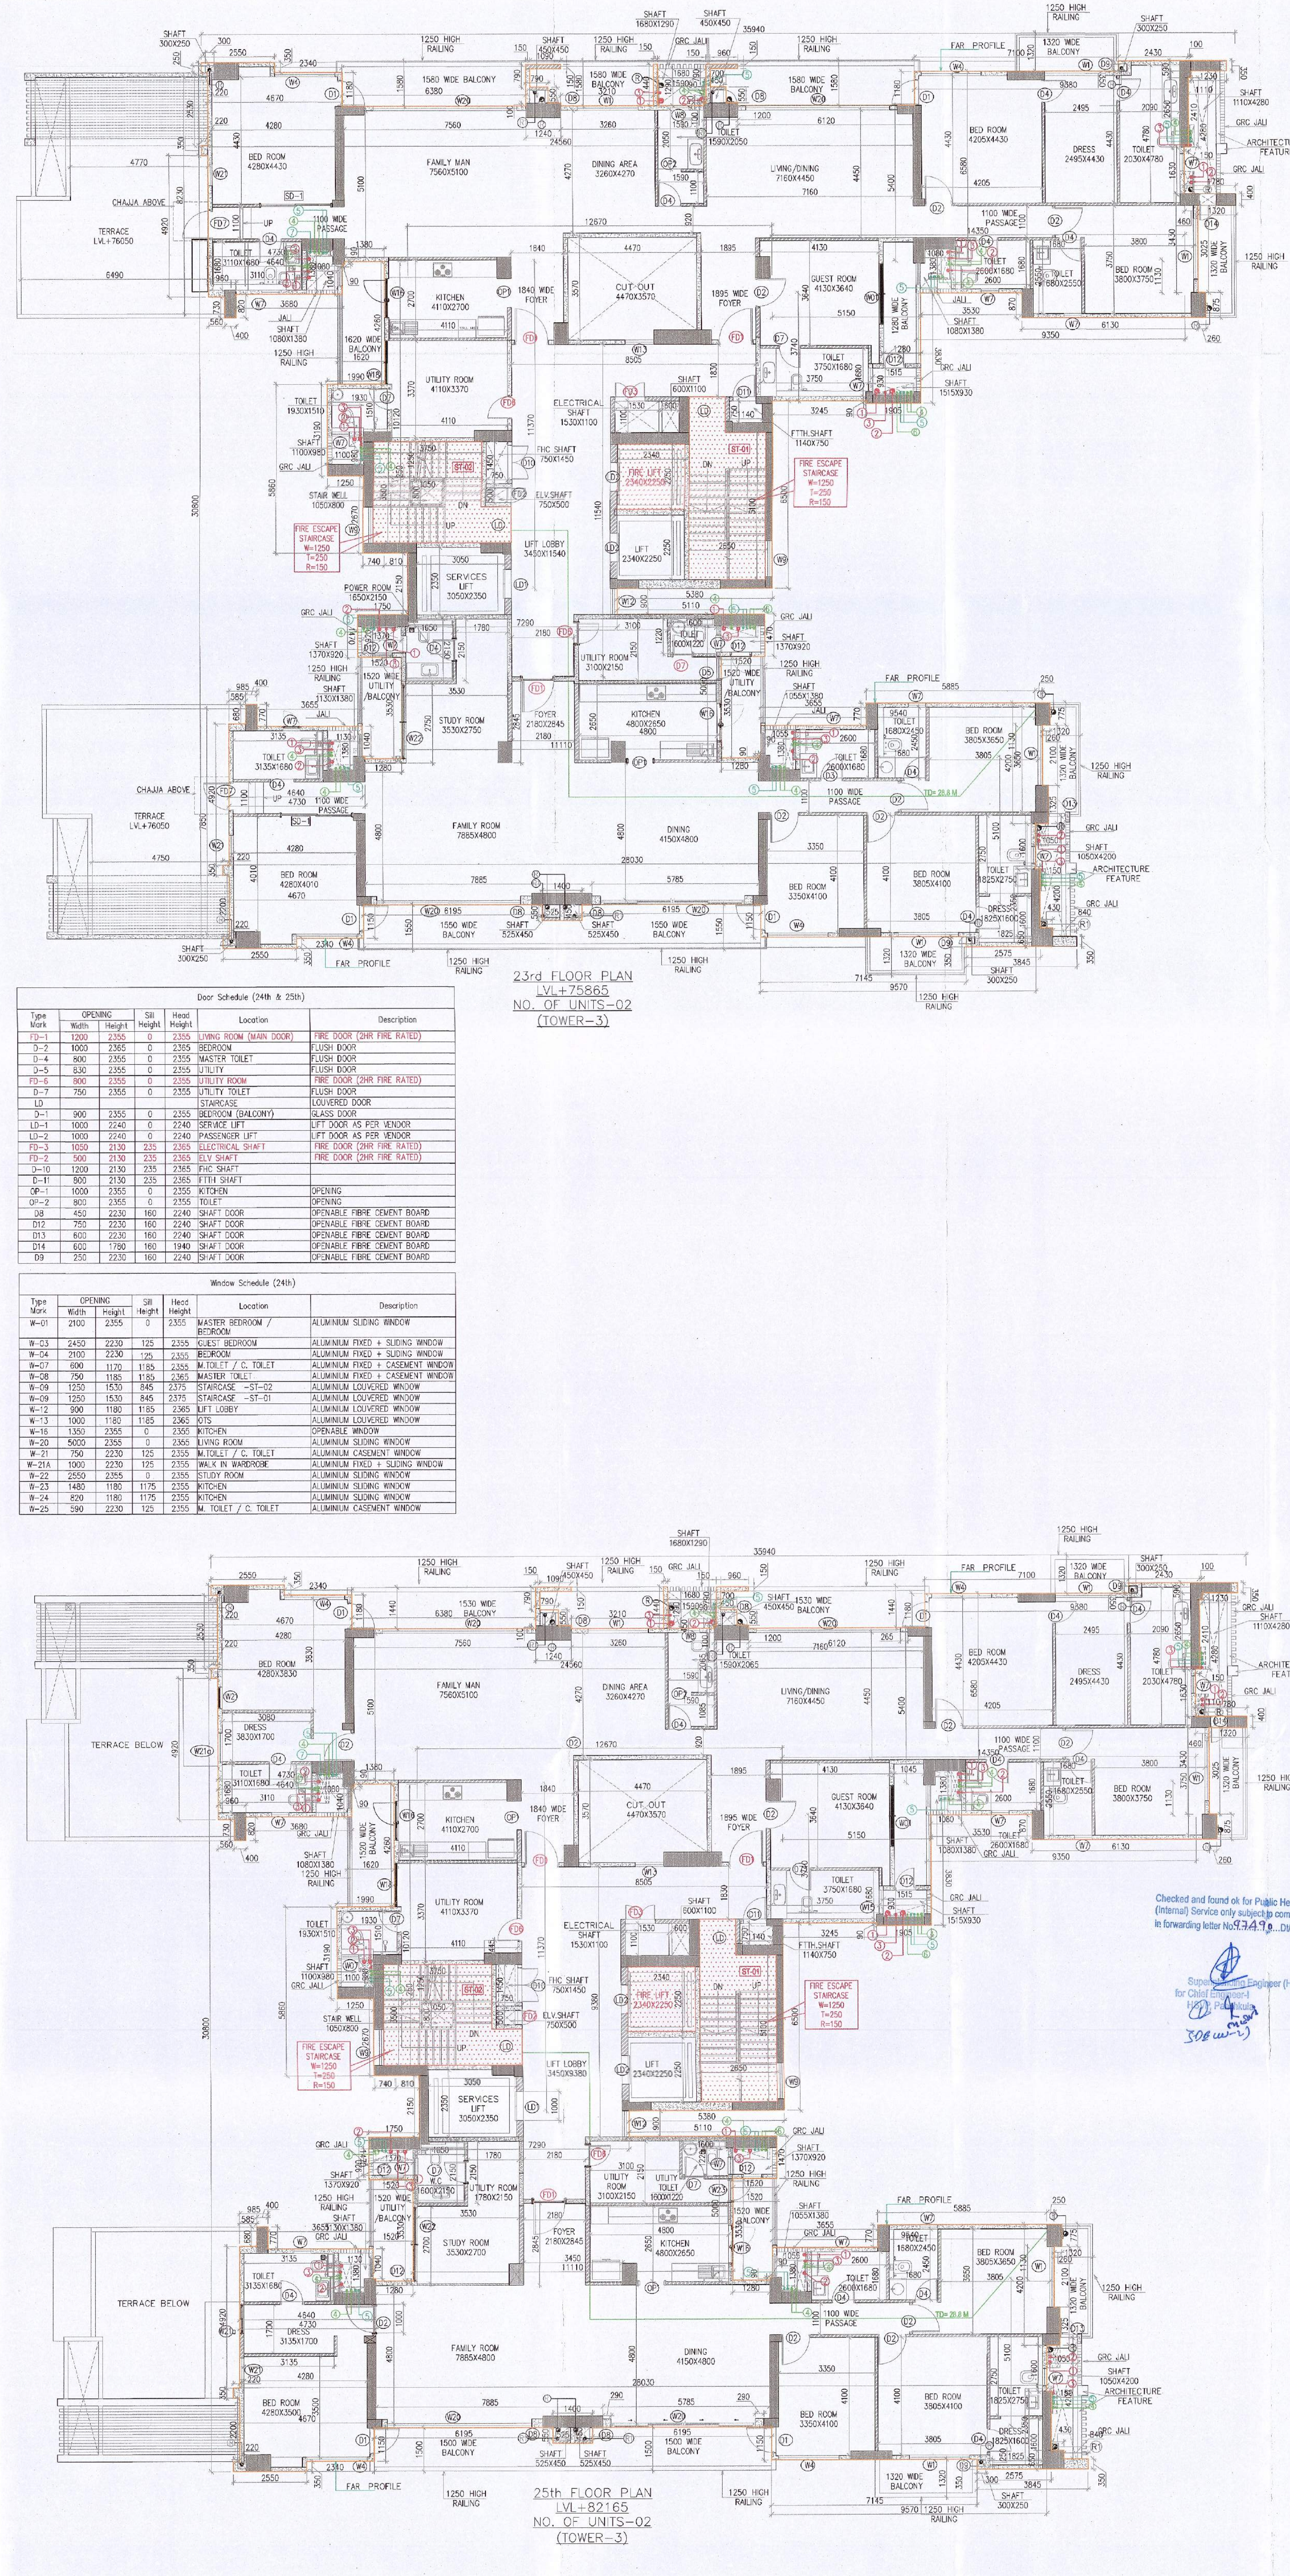


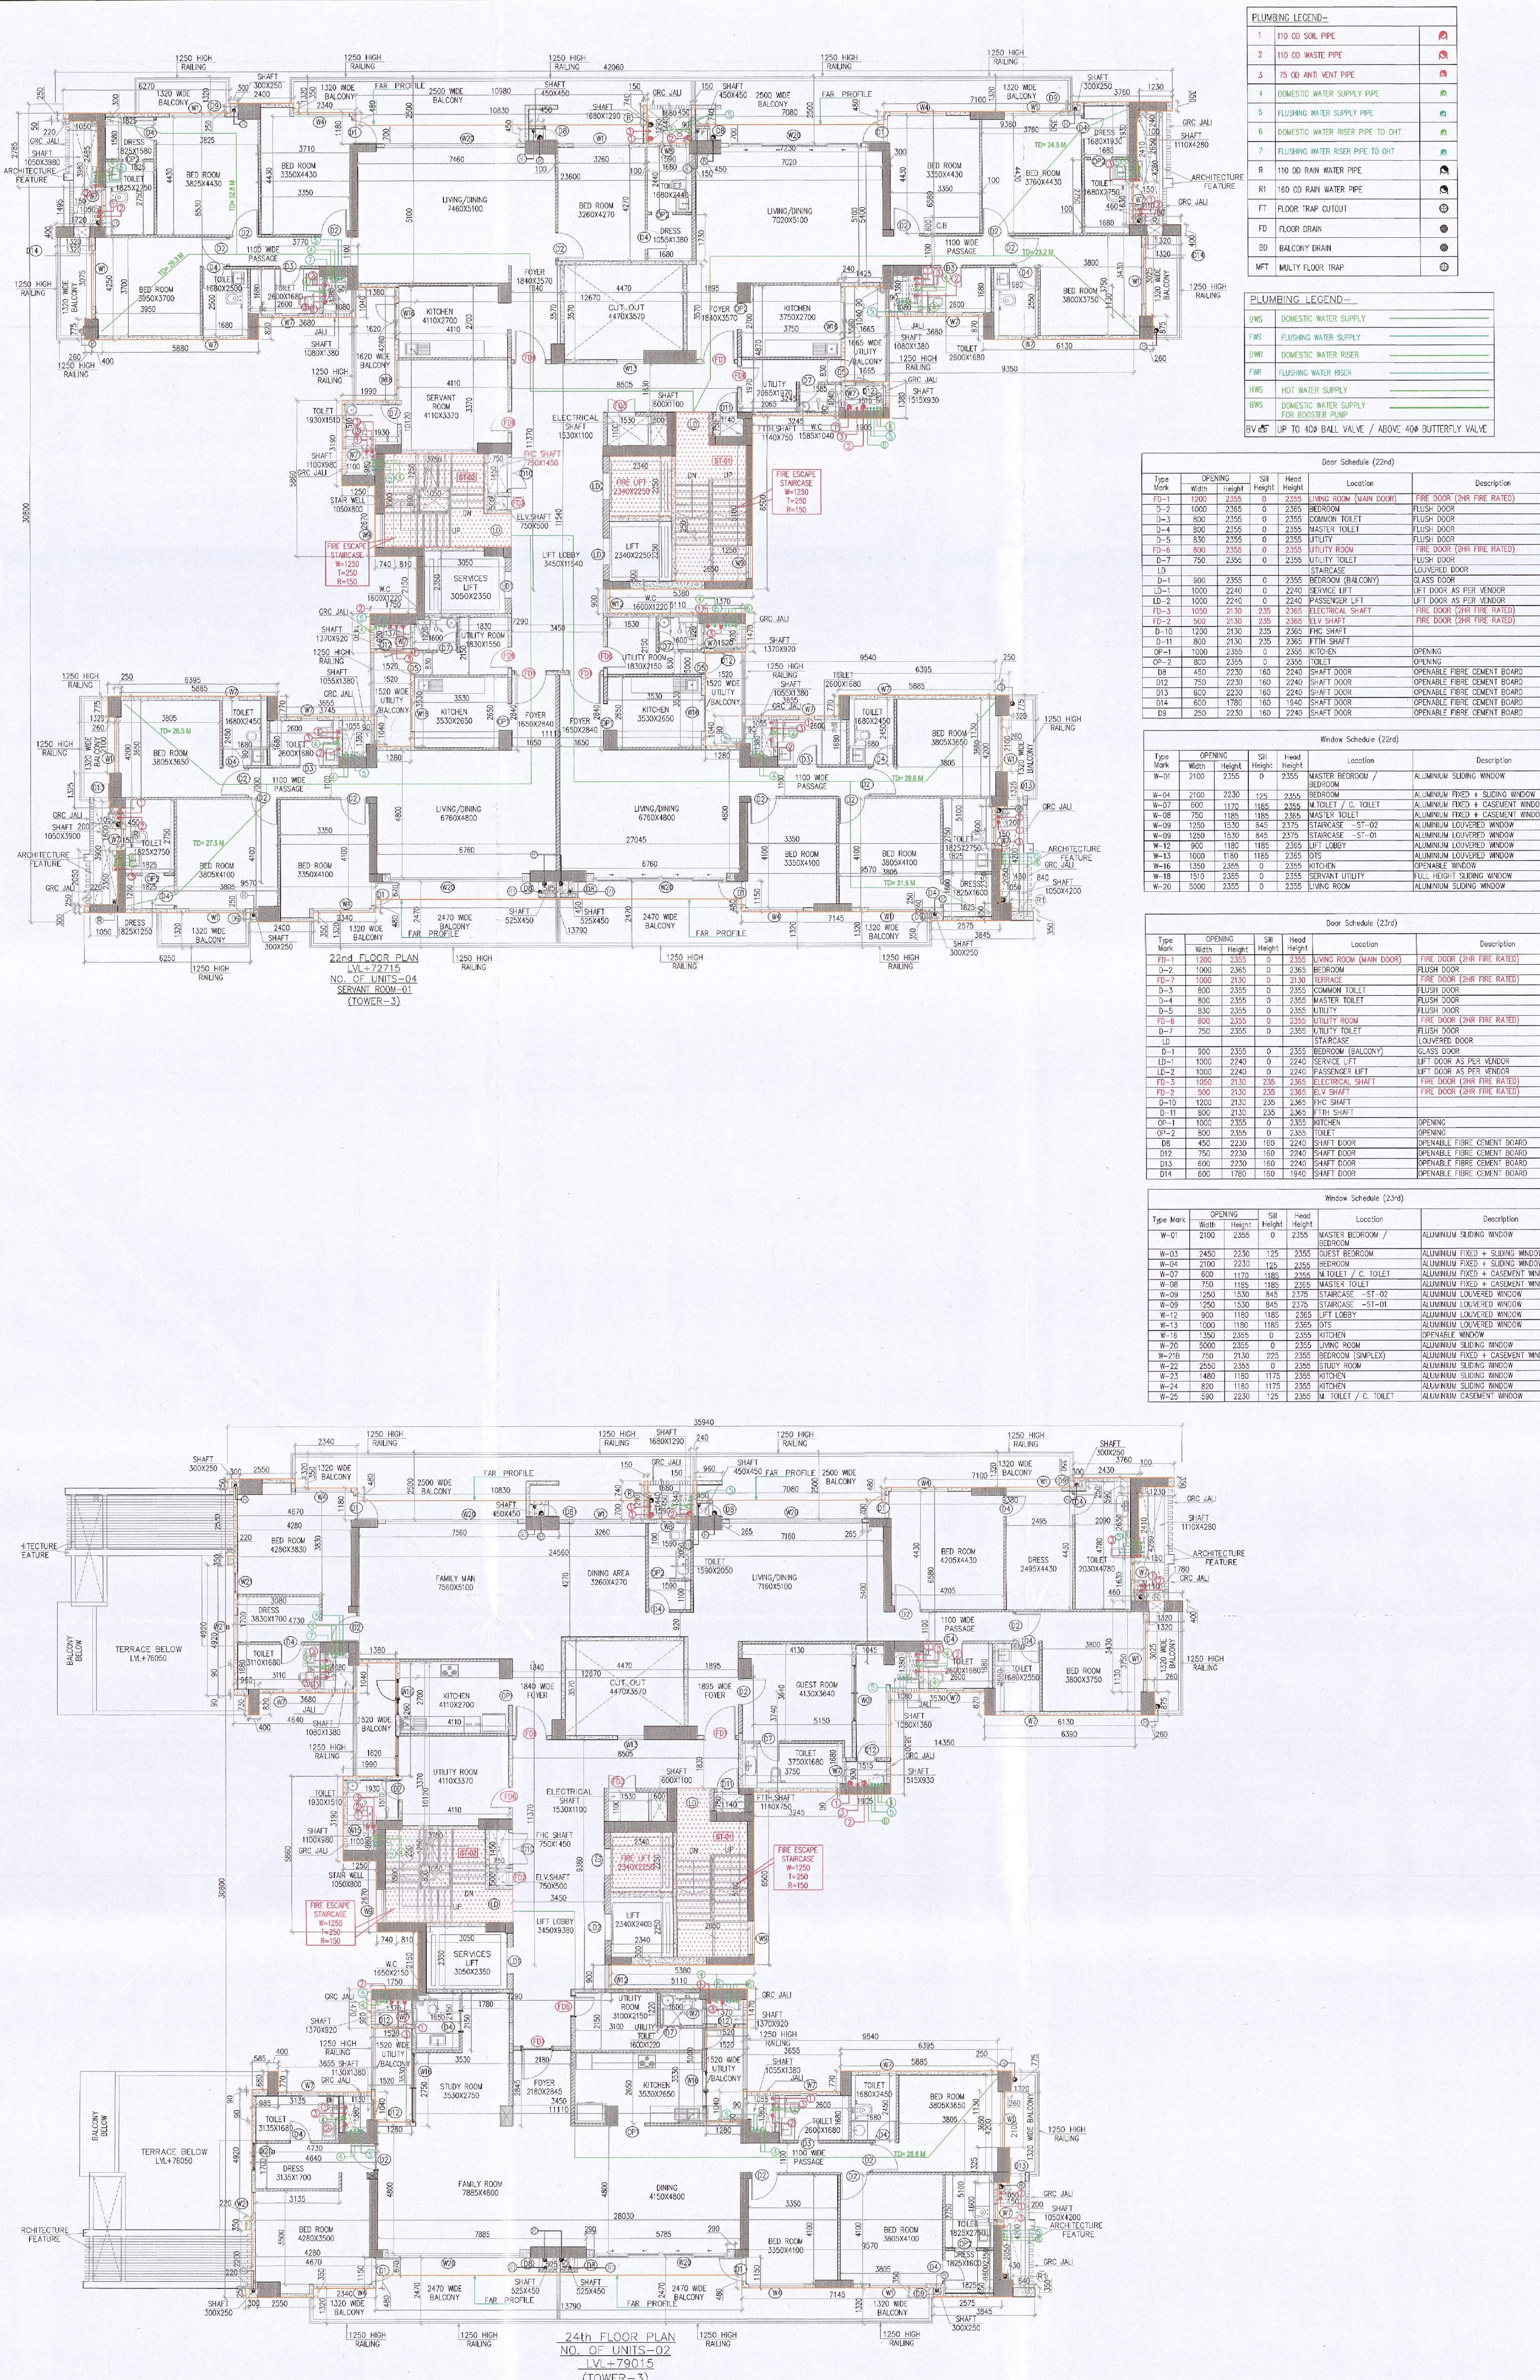

Note :-

- BUILDING WILL BE DESIGNED (STRUCTURES) AS PER RELEVANT IS CODES FOR EARTH QUAKE RESISTANCE.
- BUILDING IS HAS AUTOMATIC SPRINKLER SYSTEM ON ALL FLOORS.

LEGEND :-

PROJECT :-

PROPOSED GROUP HOUSING SITE MEASURING 9.53 ACRES IN RESIDENTIAL PLOTTED COLONY MEASURING 177.86 ACRES/LICENSE NO. 10 OF 2008 DATED DT.21.05.2009, LICENSE NO. 113 OF 2011 DATED 22.12.2011 & LICENSE NO. 117 OF 2022 DATED 23.08.2022 IN SECTOR 65 & 62, GURUGRAM BEING DEVELOPED BY ACTIVE PROMOTERS AND OTHERS IN COLLABORATION WITH EMAAR INDIA LTD (FORMERLY KNOWN AS EMAAR MGF LAND LTD)

ARCHITECT :-

**DSP** DSP DESIGN ASSOCIATES PVT. LTD.  
Architects & Interior Designers

6th Floor, Douchand House, Shiv Sagar Estate, Dr. Ambedkar Road, Opposite Nehru Centre, West, Mumbai - 400 018. Tel: +91 22 4915 1800. Web: www.dspdesign.co.in

#1002A, Tenth Floor, Times Tower, M.G. Road, Gurgaon 122002. Tel: +91 124 4221417. Web: www.dspdesign.co.in

MUMBAI • BENGALURU • PUNE • NEW DELHI • HYDERABAD

Associate Architects

**RISMS** ARCHITECTS

RISMS ARCHITECTS PVT. LTD.  
69, Nora Niwas Bhowani Kunj (Behind D2), Vasant Kunj, New Delhi-110070.  
Tel: 011-26898616, 26898617  
www.risms-arch.com

SANCTIONED TO BE READ WITH THIS OFFICE MEMO NO. 22466 DATED: 12-07-2023.

Checked and found ok for Public Health (Internal) Services only subject to comments in forwarding letter No. 3449, Dated: 05-05-2023.

Sanctioned by: *[Signature]* Member BPAC, BPAC, BPAC

Sanctioned by: *[Signature]* Member BPAC, BPAC, BPAC

OWNER'S SEAL & SIGNATURE: *[Signature]* ATP(HQ) Ram Arun Joshi

ARCHITECT'S SEAL & SIGNATURE: *[Signature]* Manmeet Singh Bhat

FOR DSP

FEB.-2023. Scale : 1:100 EMD-62

Drawing Title:- Drawing No:-

22ND, 23RD, 24TH, 25TH FLOOR PLAN (TOWER-3) T3-02