



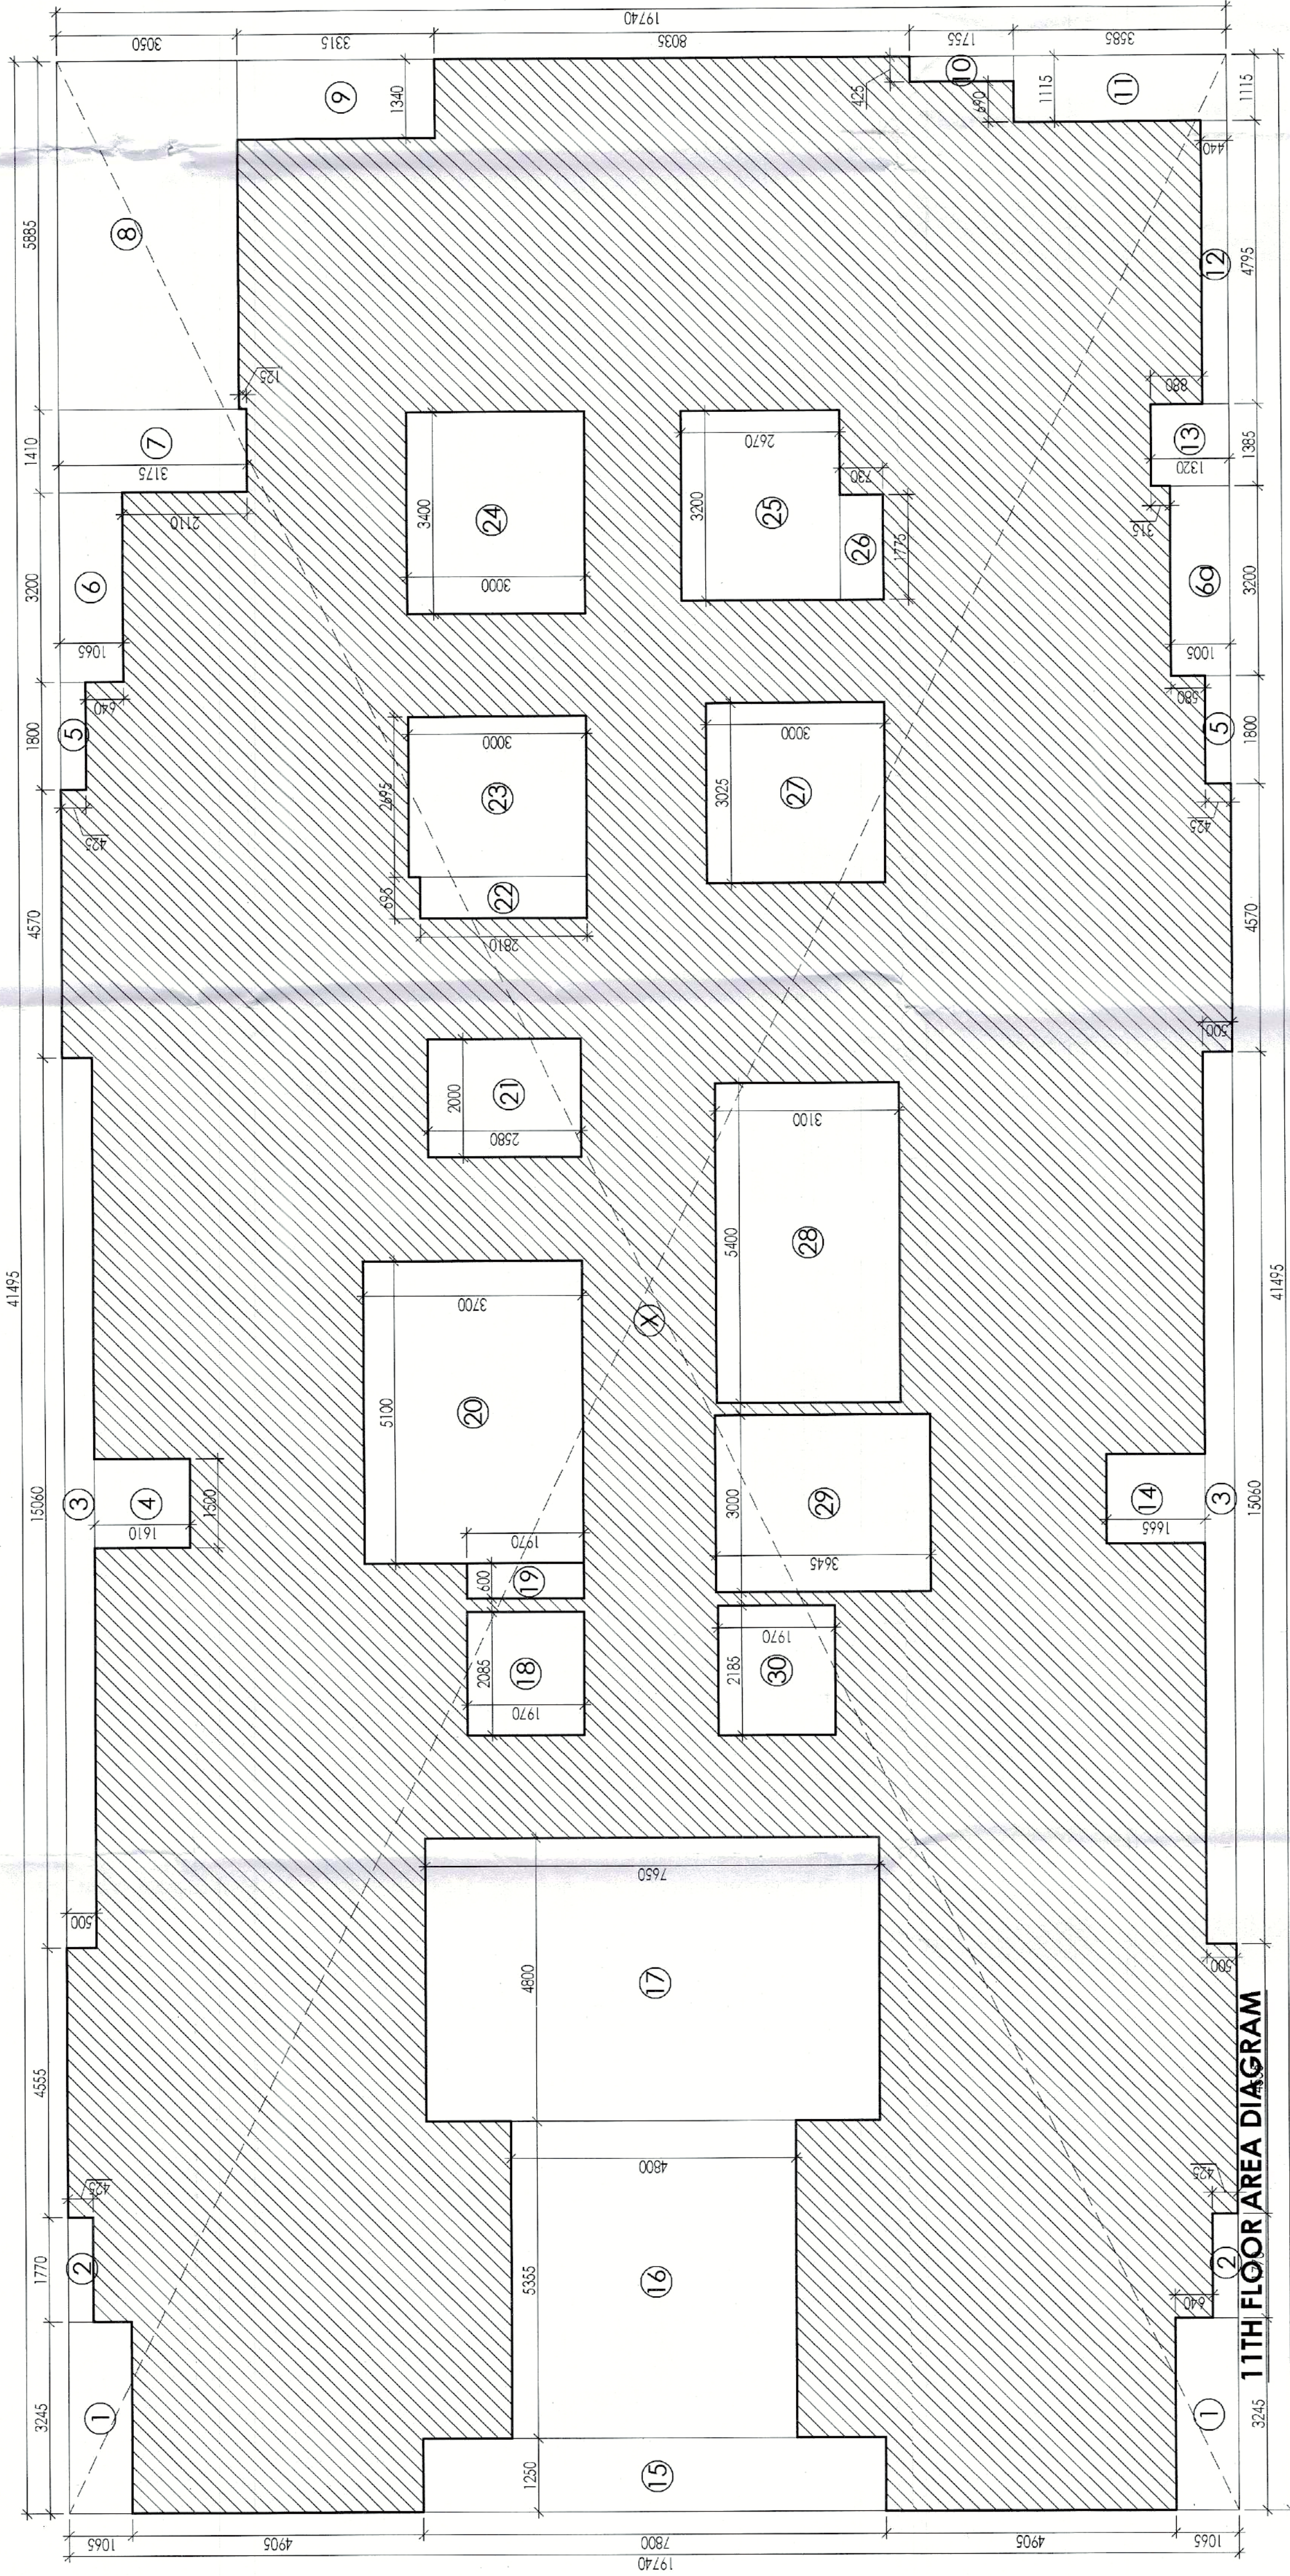

11TH FLOOR AREA CALCULATIONS						AREA IN SQMT
S. No.	COEFF.	WIDTH	LENGHT	NOS.		
X	1	41.495	19.740	1	819.111	
DEDUCTIONS						
1	1	3.245	1.065	2	6.912	
2	1	1.770	0.425	2	1.505	
3	1	15.060	0.500	2	15.060	
4	1	1.500	1.610	1	2.415	
5	1	1.800	0.425	2	1.530	
6	1	3.200	1.065	1	3.408	
6a	1	3.200	1.005	1	3.216	
7	1	1.410	3.175	1	4.477	
8	1	5.885	3.050	1	17.949	
9	1	1.340	3.315	1	4.442	
10	1	0.425	1.755	1	0.746	
11	1	1.115	3.585	1	3.997	
12	1	4.795	0.440	1	2.110	
13	1	1.385	1.320	1	1.828	
14	1	1.500	1.665	1	2.498	
15	1	1.250	7.800	1	9.750	
16	1	5.355	4.800	1	25.704	
17	1	4.800	7.650	1	36.720	
18	1	2.085	1.970	1	4.107	
19	1	0.600	1.970	1	1.182	
20	1	5.100	3.700	1	18.870	
21	1	2.000	2.580	1	5.160	
22	1	0.695	2.810	1	1.953	
23	1	2.695	3.000	1	8.085	
24	1	3.400	3.000	1	10.200	
25	1	3.200	2.670	1	8.544	
26	1	1.775	0.730	1	1.296	
27	1	3.025	3.000	1	9.075	
28	1	5.400	3.100	1	16.740	
29	1	3.000	3.645	1	10.935	
30	1	2.185	1.970	1	4.304	
TOTAL DEDUCTIONS (B)						244.718
NET FAR AREA = (X - B)						574.394

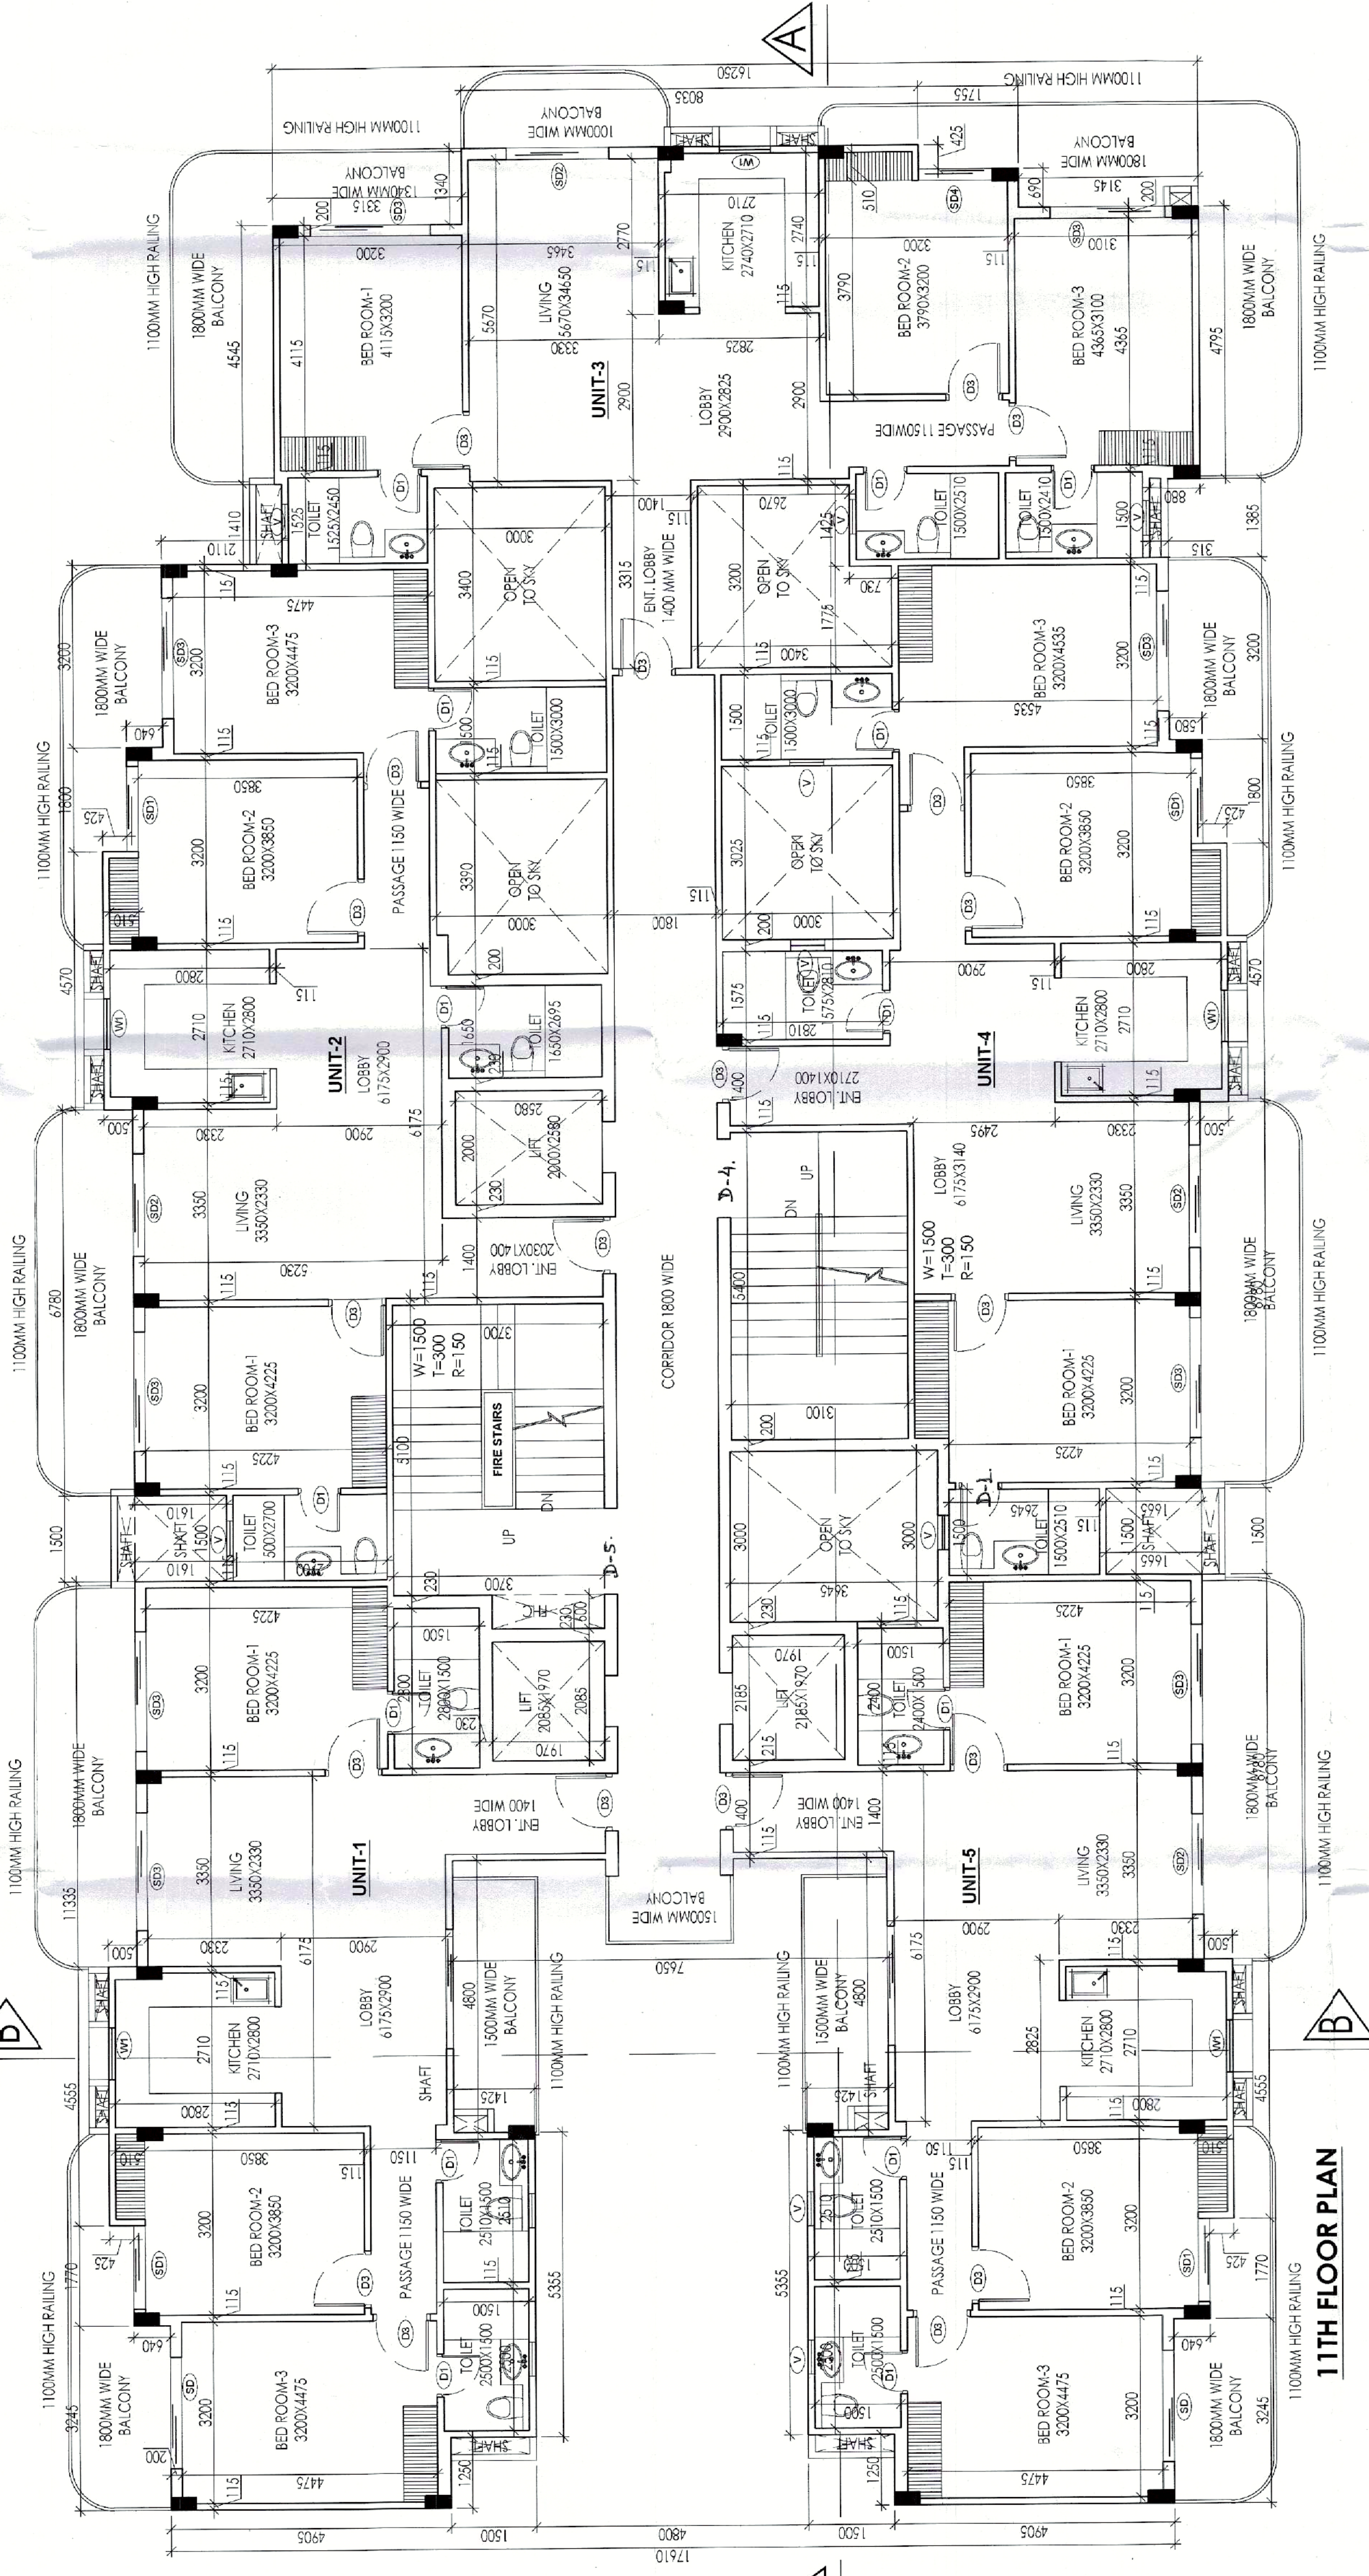

DOOR WINDOW SCHEDULE			
SR NO	CODE	SIZE	UNIT
01	D1	1501/2400	100
02	D2	1501/2400	100
03	D3	1000/2400	100
04	D4	1000/2400	100
05	D5	1000/2400	100
06	D6	1000/2400	100
07	D7	1000/2400	100
08	D8	1000/2400	100
09	D9	1000/2400	100
10	D10	1000/2400	100
11	D11	1000/2400	100
12	D12	1000/2400	100
13	D13	1000/2400	100
14	D14	1000/2400	100

PROPOSED BUILDING PLAN OF GROUP
HOUSING OF PLOT NO. GH-36, PHASE-I,
INDUSTRIAL MODEL TOWNSHIP,
MANESAR AREA MEASURING 4000 SQMT.
BY M/S OMPEE CONSTRUCTION
(ALLOTTEE), VIRENDER HOODA

ARCHITECT'S SEAL
& SIGNATURE

OWNER/AUTH.
SIGN

Scale : 1 : 100
Drawing No:-
11TH FLOOR PLAN
& AREA DETAILS
14