



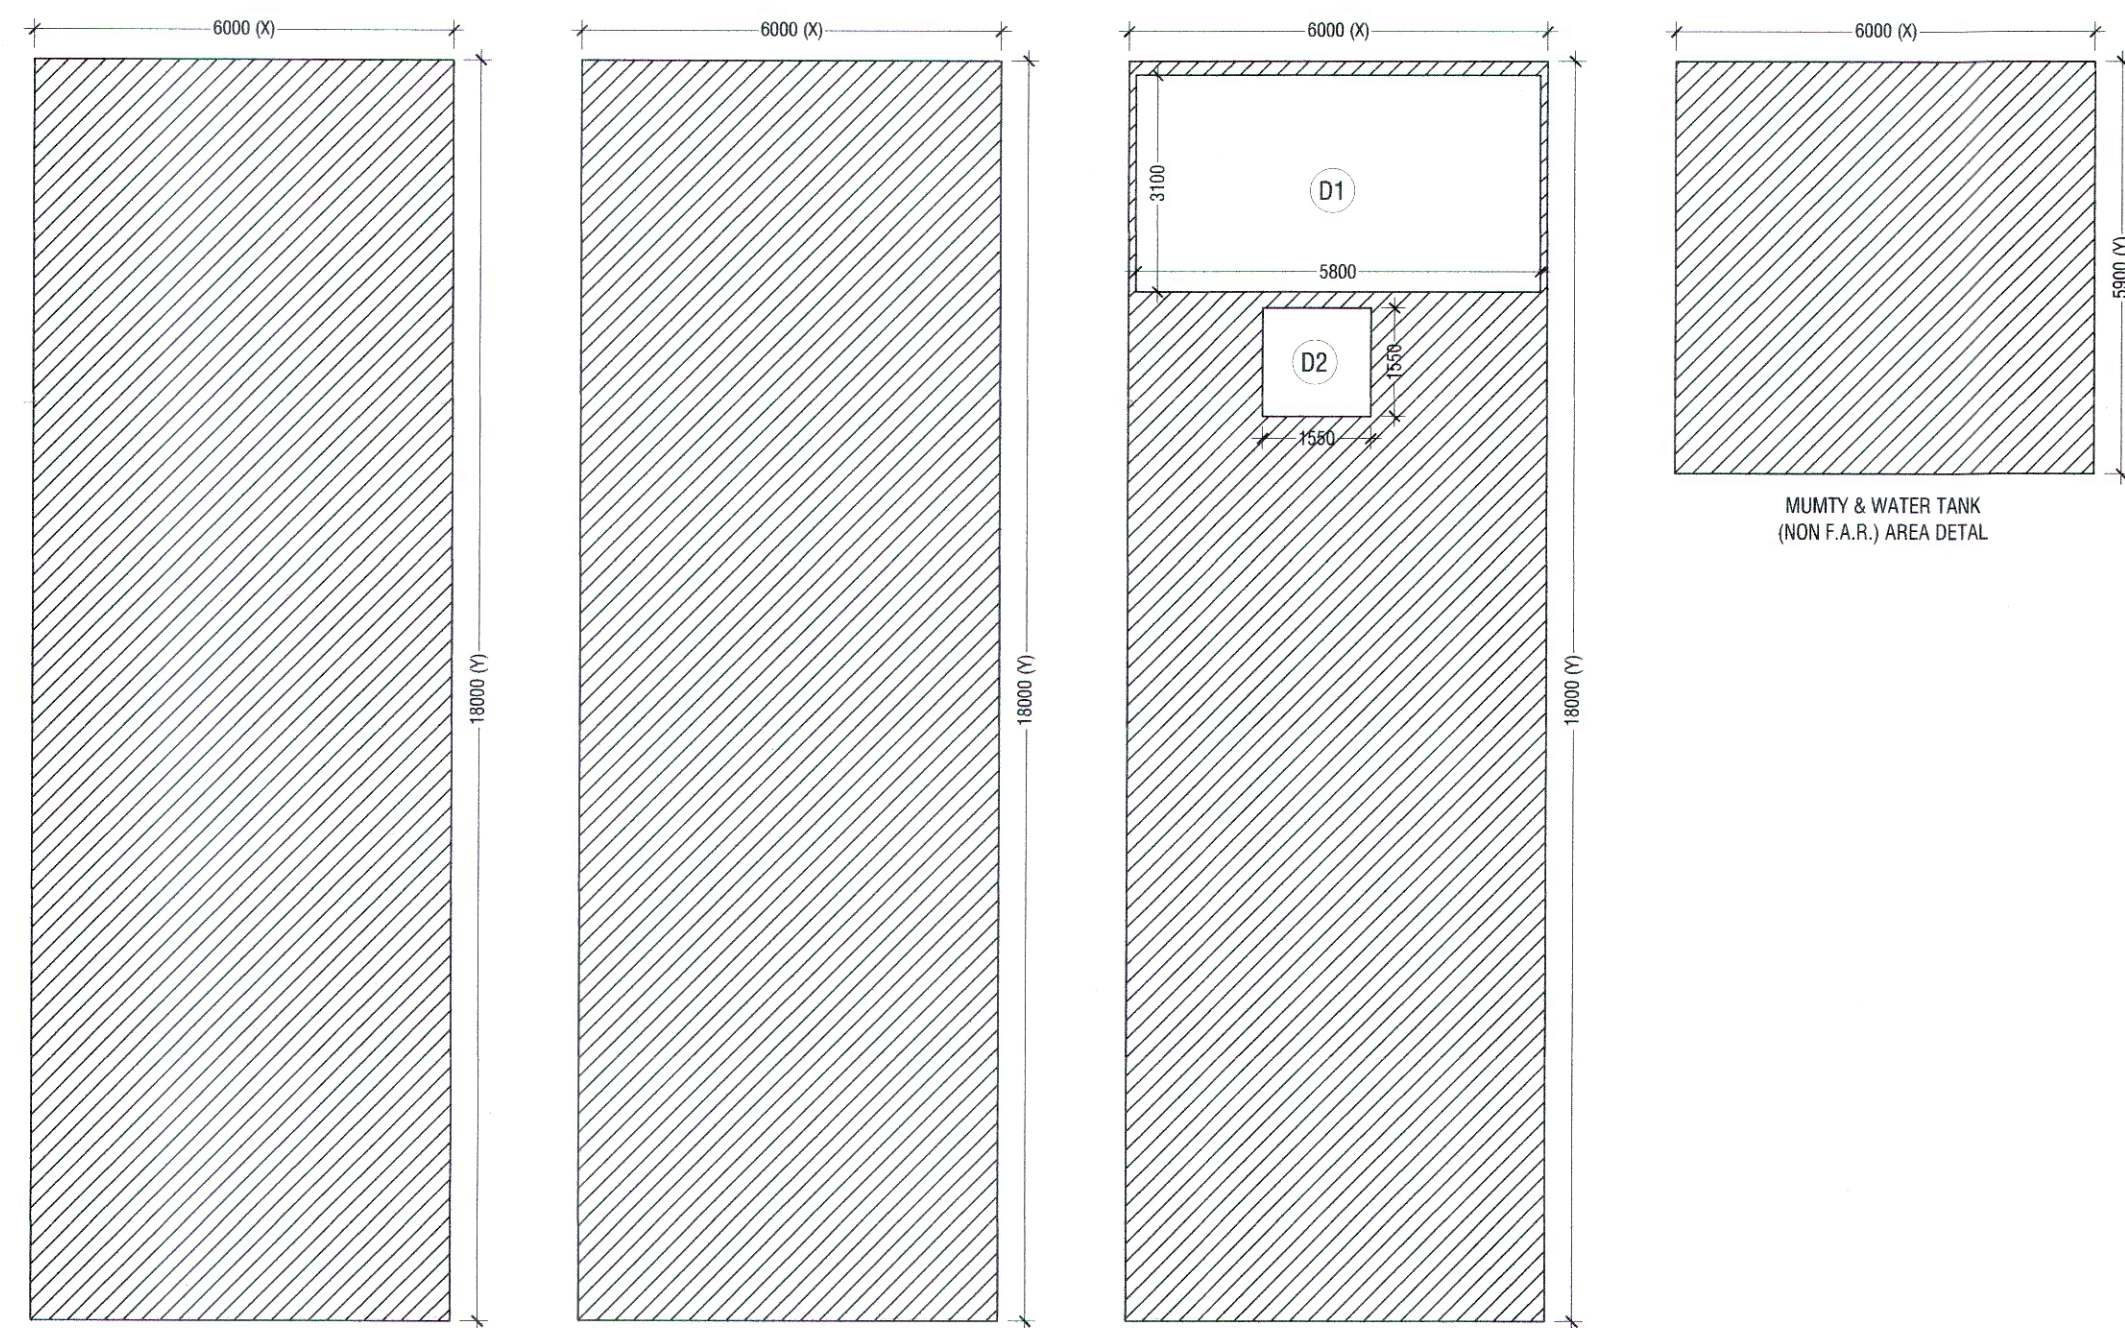


BASEMENT (NON F.A.R.) AREA DETAIL

GROUND COVERAGE & GROUND FLOOR FAR AREA DETAIL

TYPICAL 1ST, 2ND & 3RD FLOOR AREA DETAIL

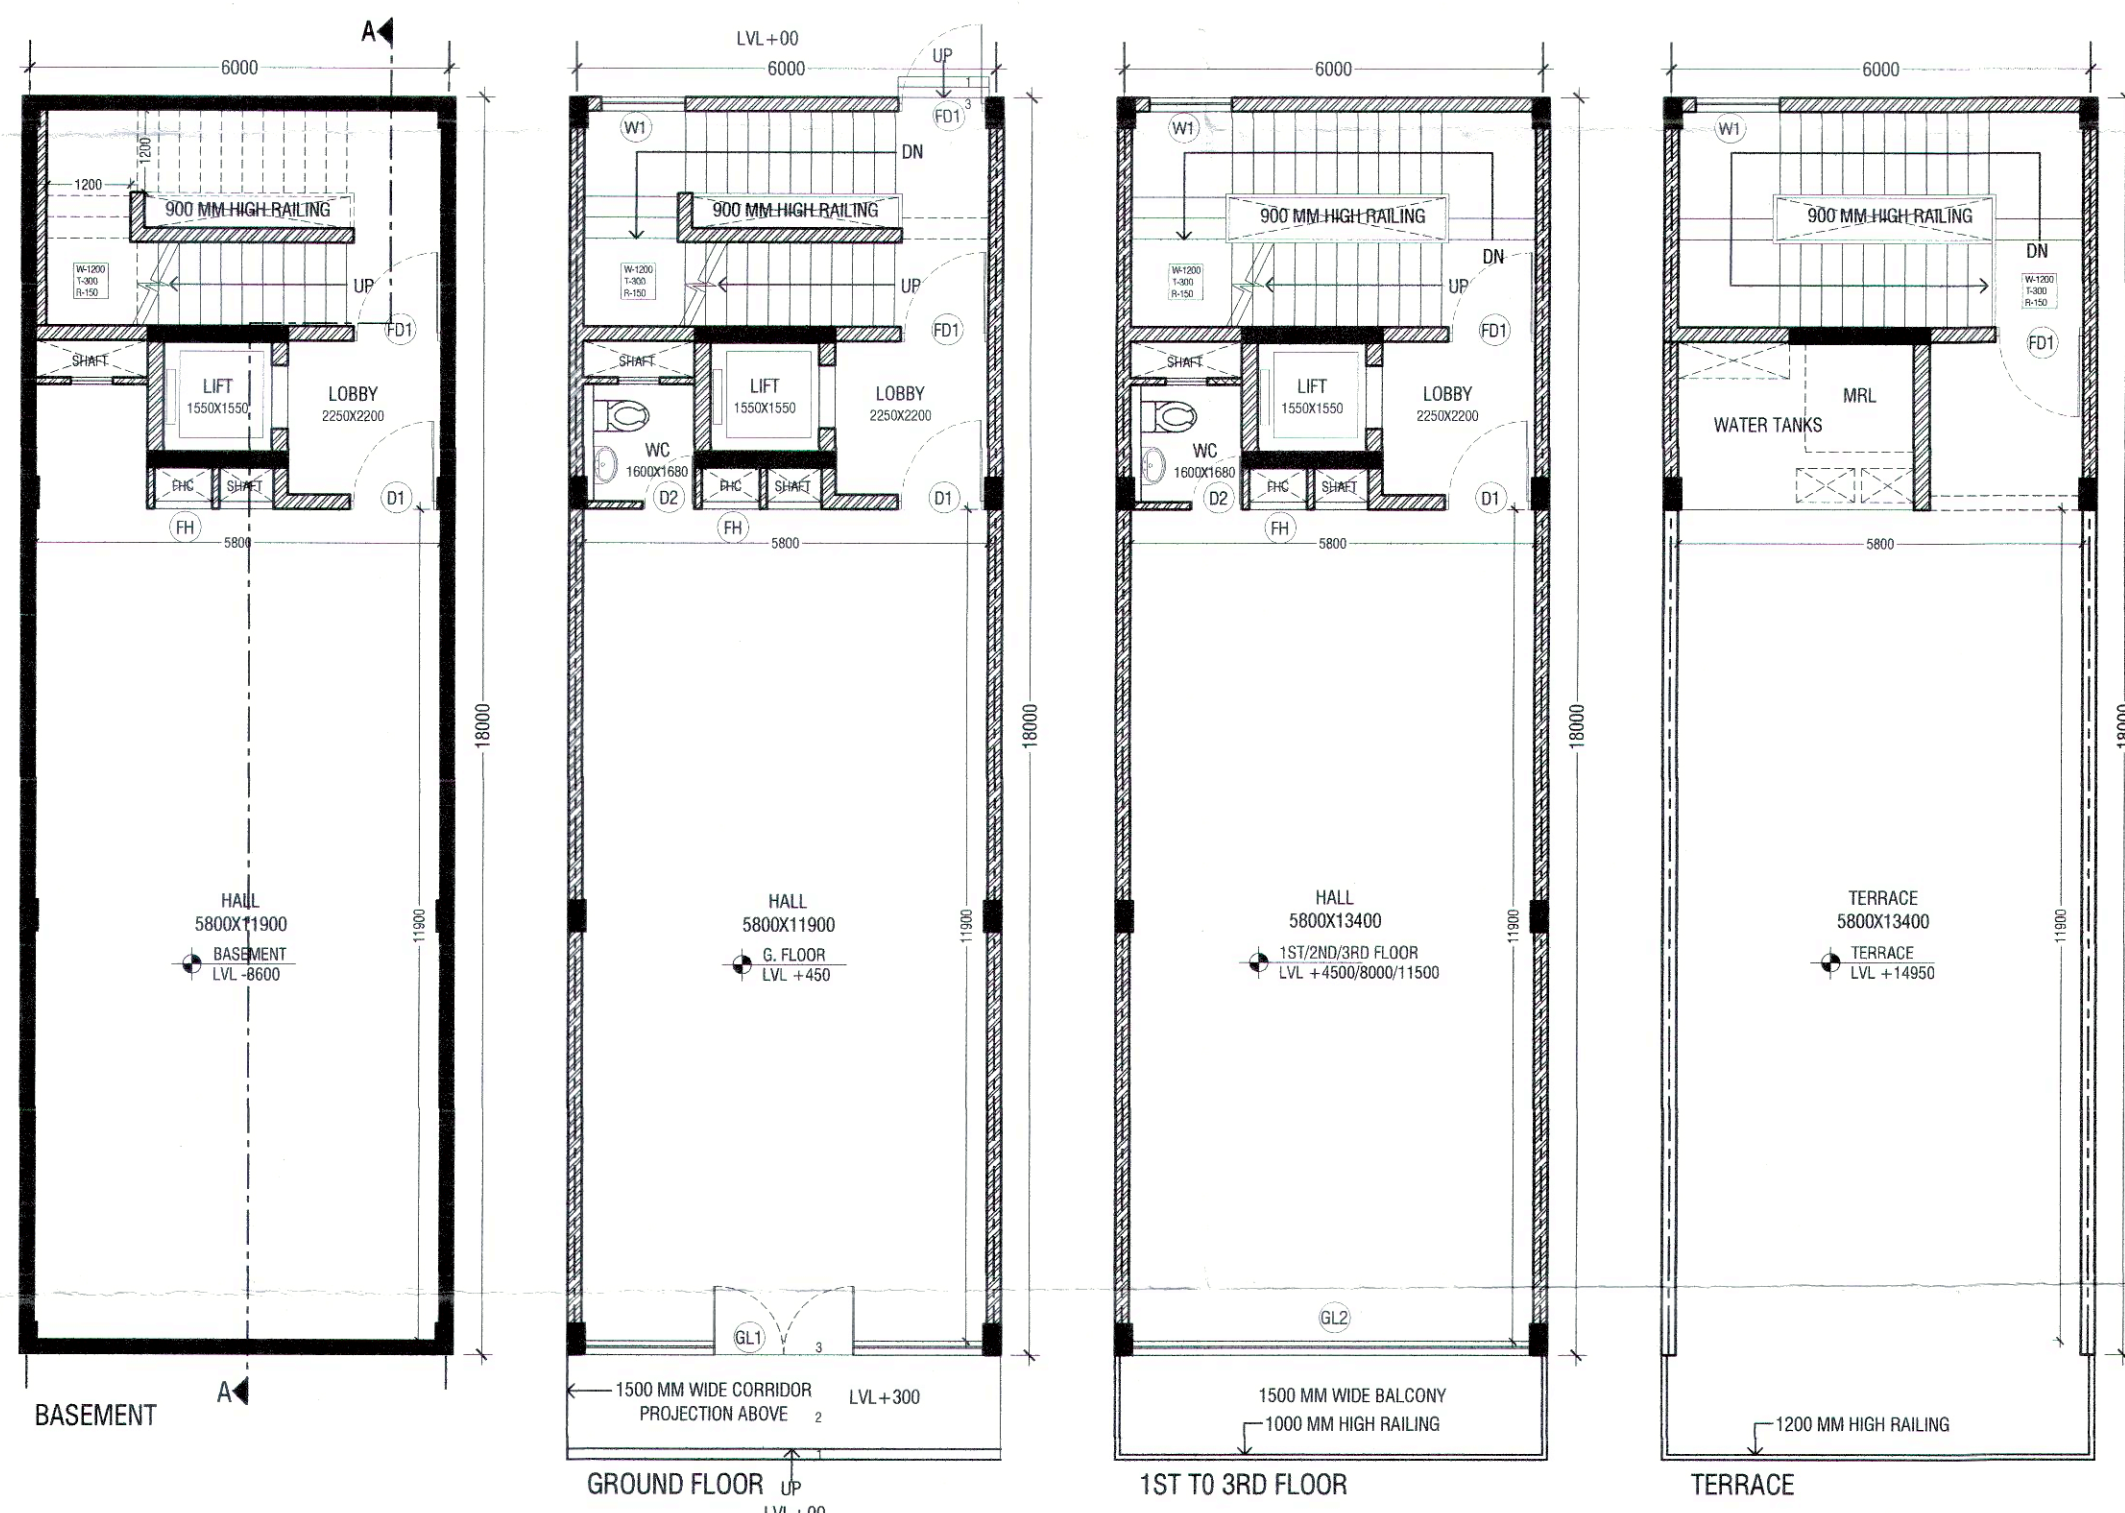


6MX18M PLOTS (C02-C08) (D02-D09) (E02-E07)

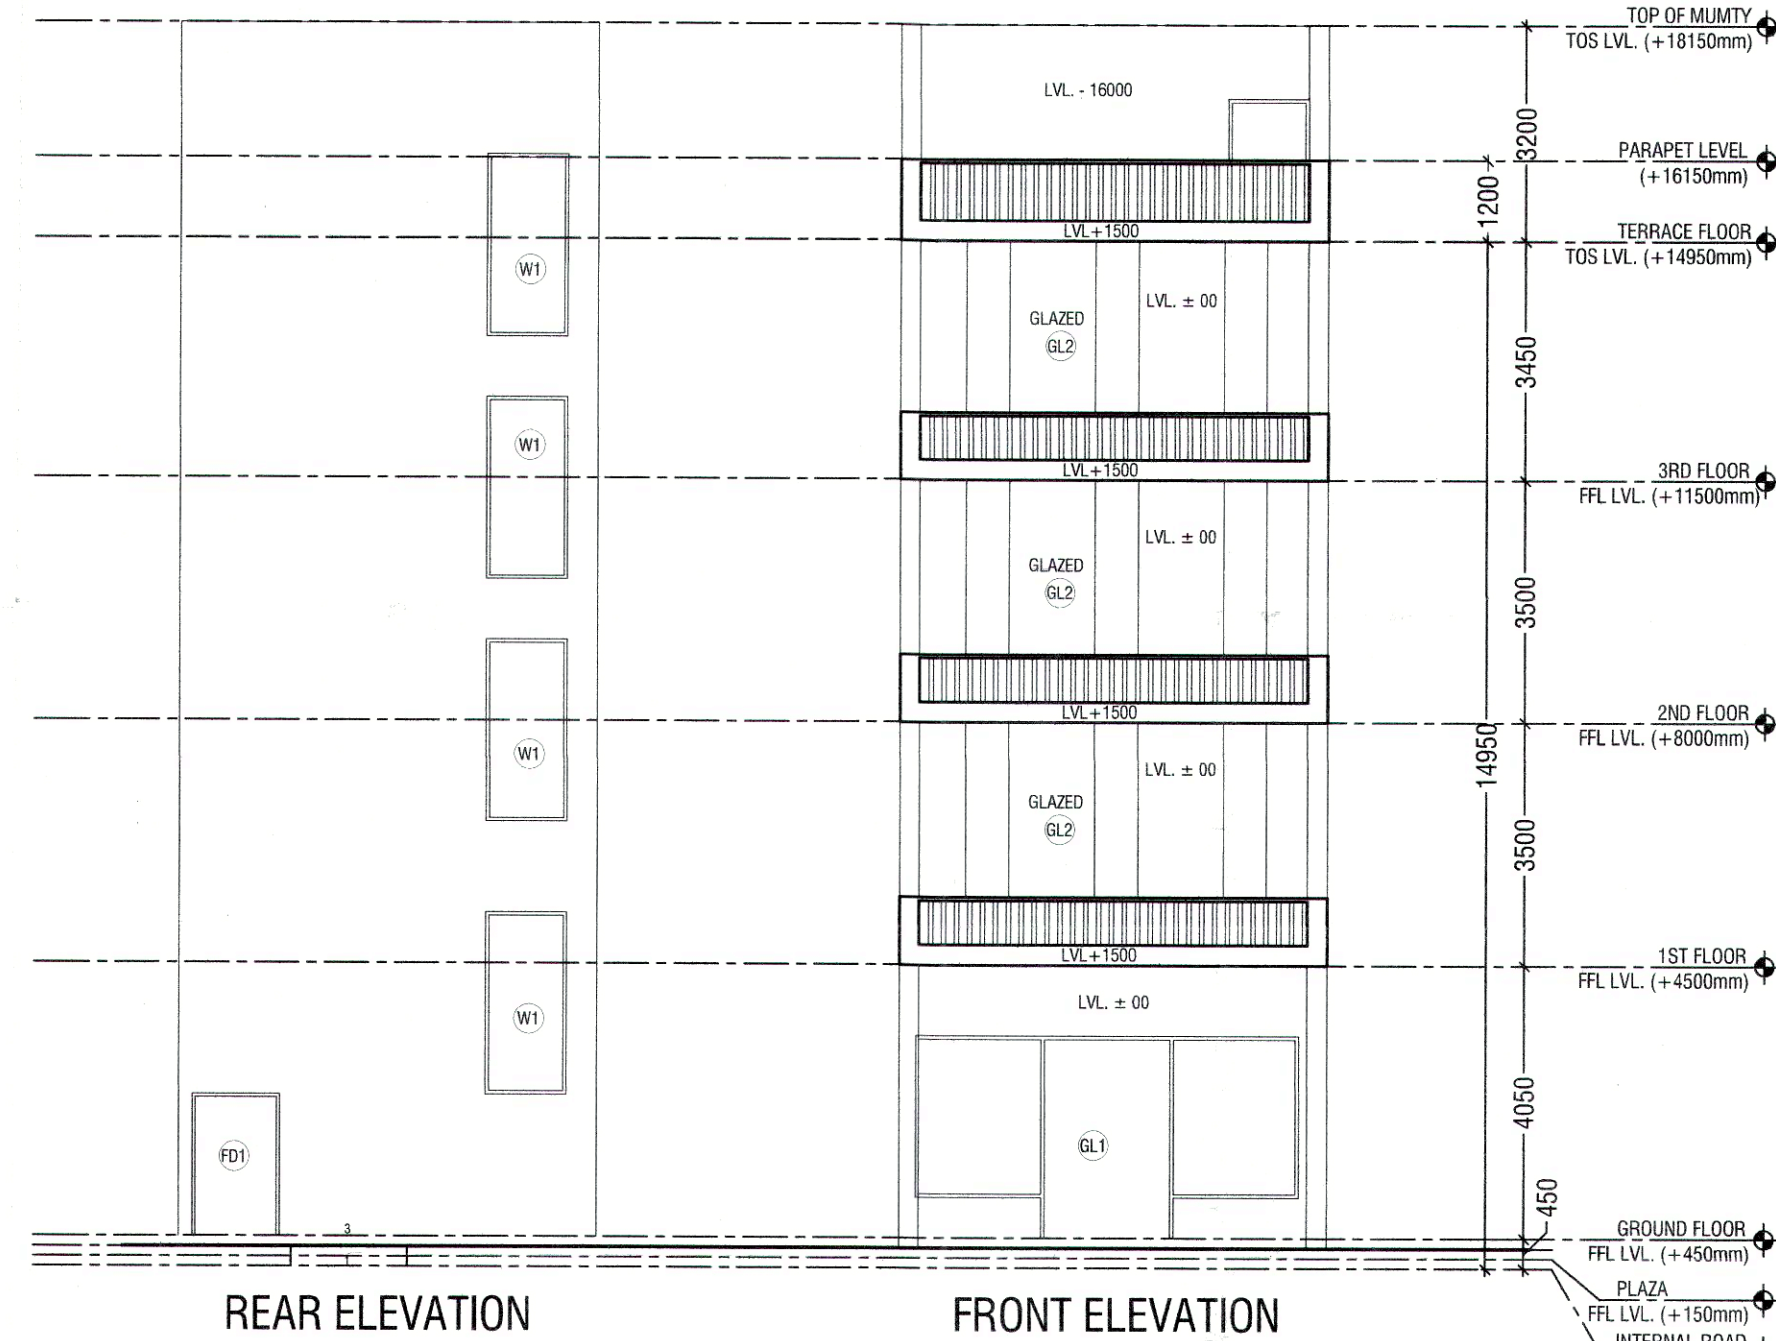

REAR ELEVATION

FRONT ELEVATION

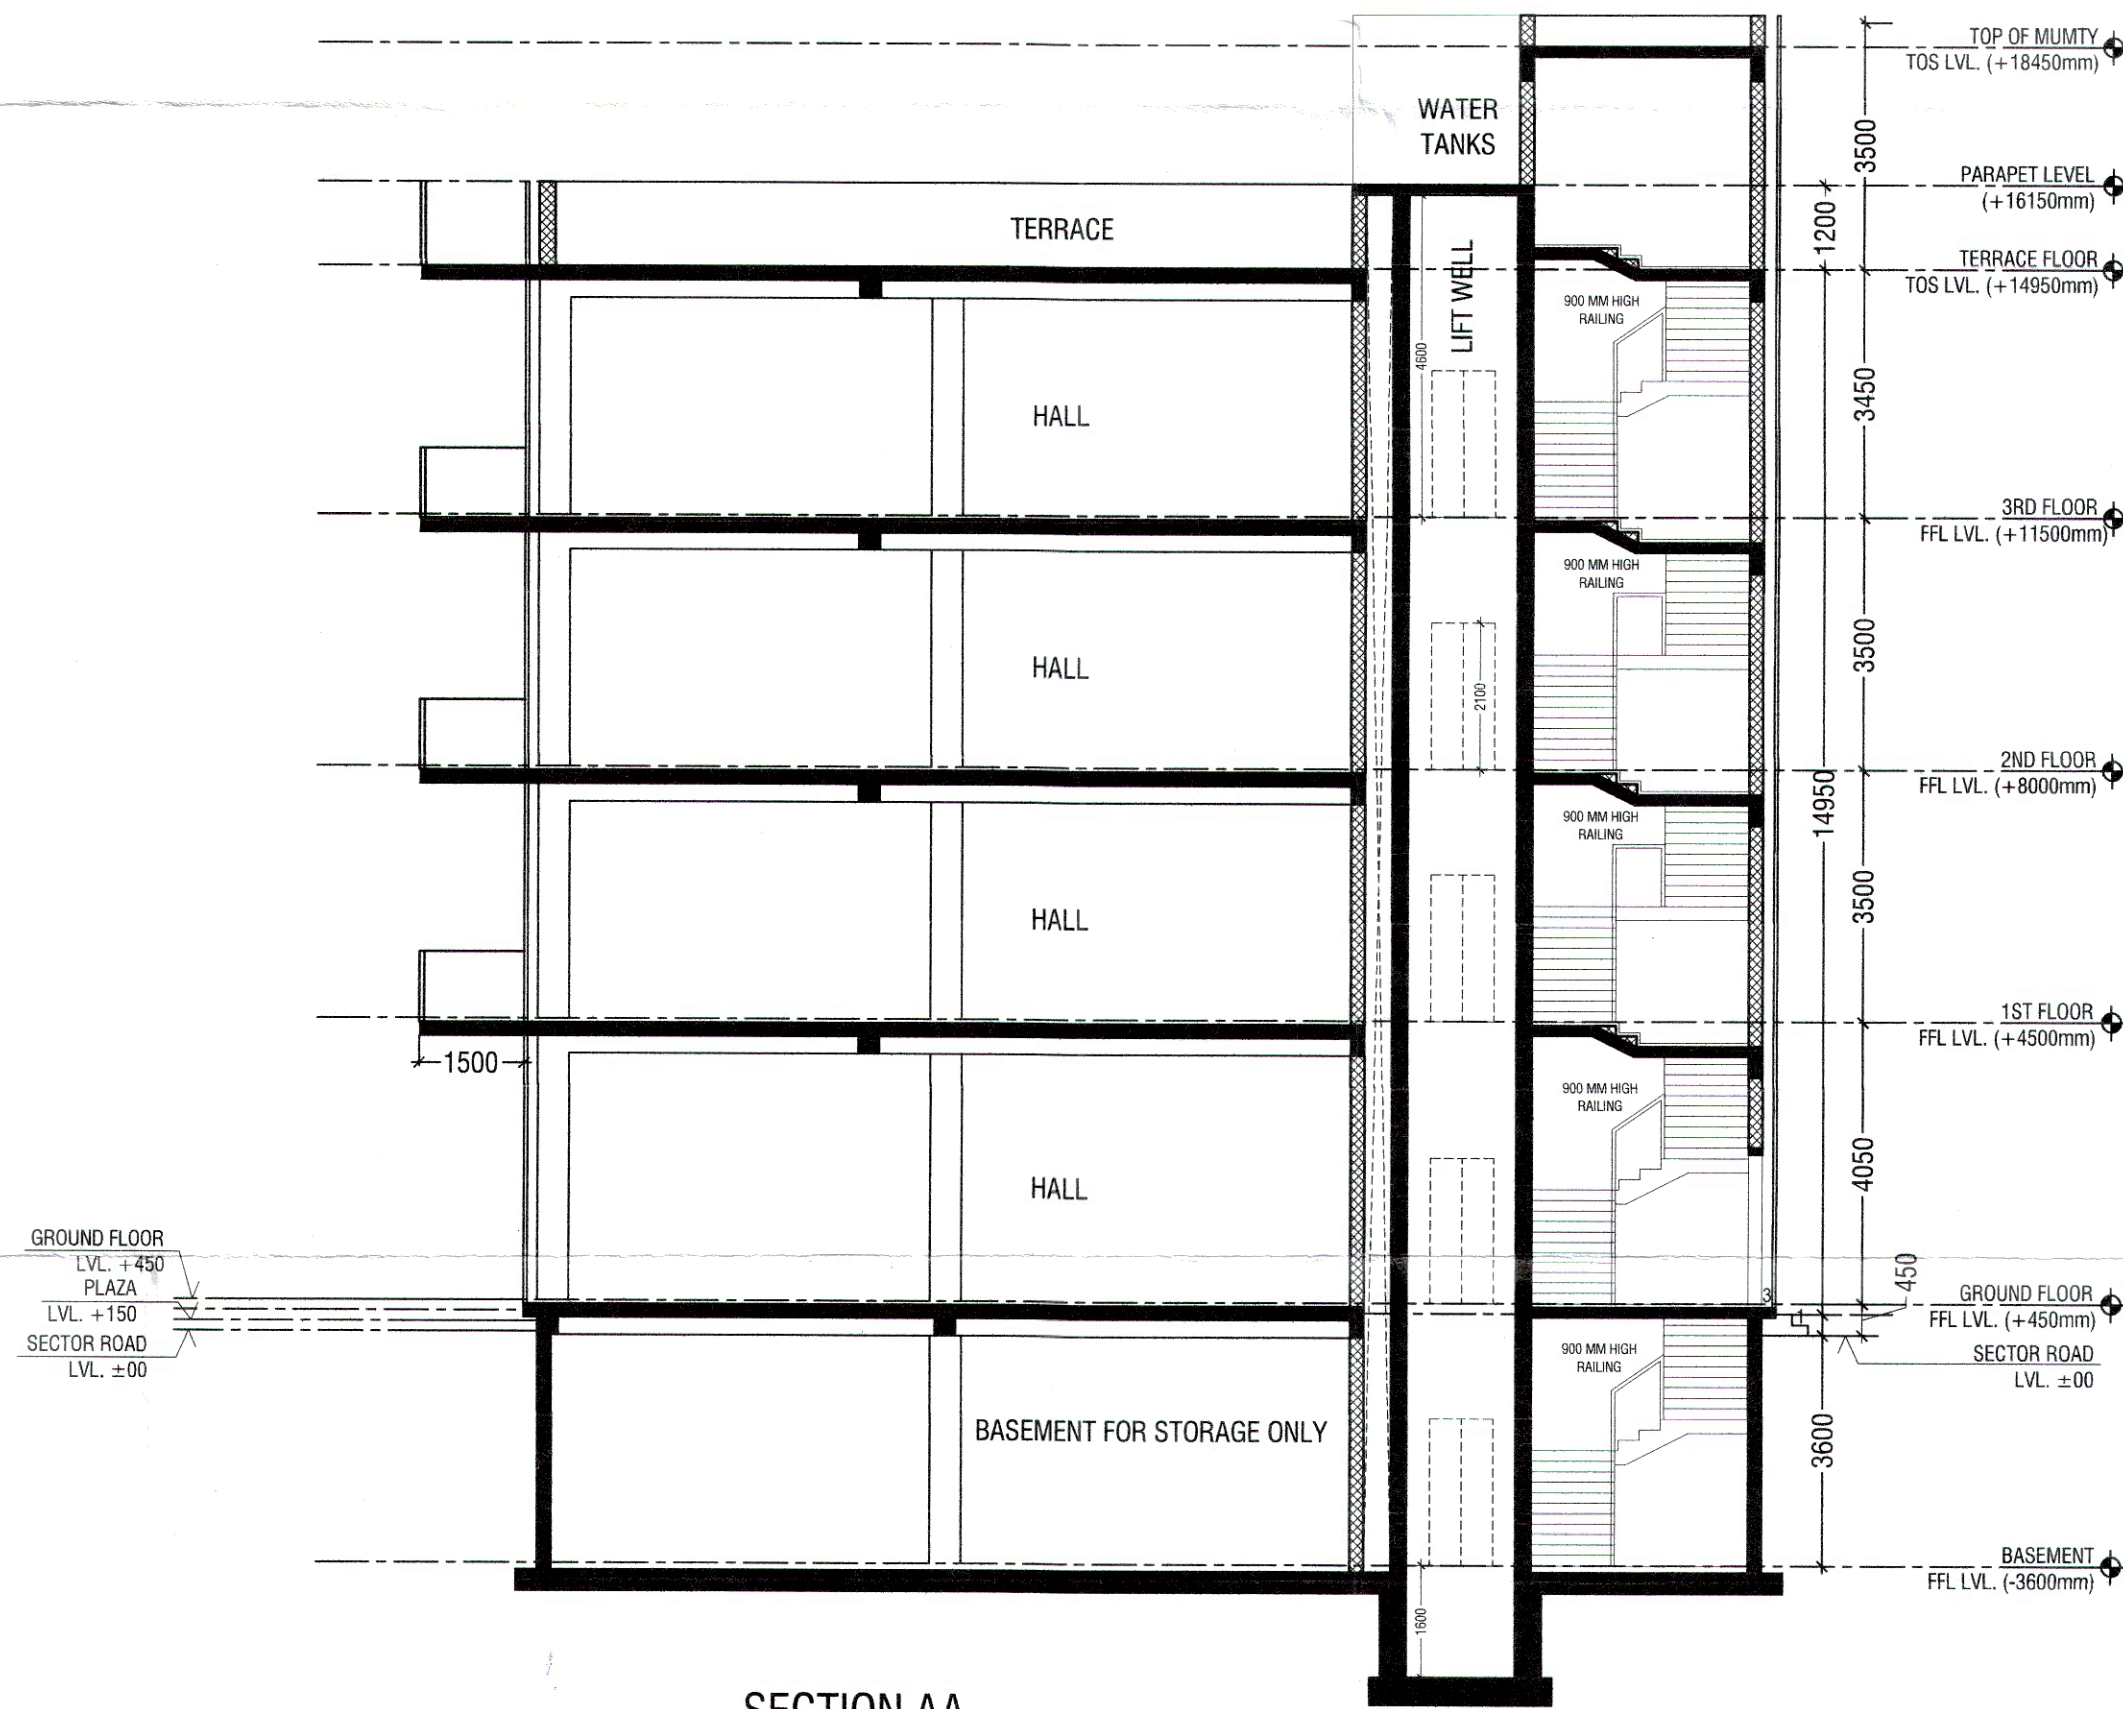

SECTION AA

FLOORS	F.A.R.	NON F.A.R.
BASEMENT	108.000	108.000
GROUND FLOOR	87.618	20.383
1st FLOOR	87.618	20.383
2nd FLOOR	87.618	20.383
3rd FLOOR	87.618	20.383
MUMTY & FIRE TANK	0.000	25.400
TOTAL	370.853	204.548

FAR AREA DETAIL								
GROUND COVERAGE & GROUND FLOOR FAR (SQ.MT)								
ITEM	WIDTH	X	LENGTH	X	FACTOR	X	NOS	AREA
X*Y=Z	6.000	X	18.000	X	1	X	1	108.000
TOTAL BUIL UP AREA (Z)								108.000
TOTAL GROUND COVERAGE & GROUND FLOOR FAR AREA								108.000

TYPICAL 1ST, 2ND & 3RD FLOOR DETAIL IN FAR								
ITEM	WIDTH	X	LENGTH	X	FACTOR	X	NOS	AREA
X*Y=Z	6.000	X	18.000	X	1	X	1	108.000
TOTAL AREA (Z)								108.000
DEDUCTIONS (D)								
ITEM	WIDTH	X	LENGTH	X	FACTOR	X	NOS	AREA
D1	5.800	X	3.100	X	1	X	1	17.980
D2	1.550	X	1.550	X	1	X	1	2.403
TOTAL DEDUCTION AREA (D) =								20.383
TOTAL (Z -D) = TYPICAL FLOOR FAR AREA								87.618
TOTAL TYPICAL 1ST, 2ND & 3RD FLOOR FAR AREA =								87.618


MUMTY + LIFT AREA								
ITEM	WIDTH	X	LENGTH	X	FACTOR	X	NOS	AREA
A	6.000	X	5.900	X	1	X	1	35.400
TOTAL AREA =								35.400
TOTAL MUMTY LIFT NON FAR AREA =								35.400

BASEMENT NON FAR AREA (SQ.MT)								
ITEM	WIDTH	X	LENGTH	X	FACTOR	X	NOS	AREA
X*Y	6.000	X	18.000	X	1	X	1	108.000
TOTAL AREA								108.000
BASEMENT NON FAR AREA =								108.000

SCHEDULE OF OPENINGS

S.NO.	TYPE	SIZE	S.L.	L.L.
1.	D1	1200X2100	00	2100
2.	D2	750X2100	00	2100
3.	FH	750X2000	100	2100
4.	FD1	1200X2100	00	2100
5.	W1	1200X	AS/ELEVATION	
6.	GL1	4745X	AS/ELEVATION	
7.	GL2	4745X	AS/ELEVATION	

KEY PLAN

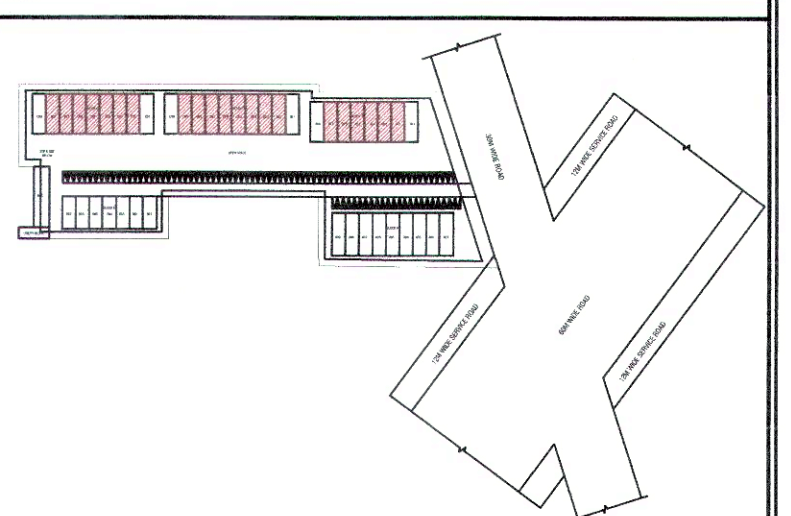

PRINCIPAL ARCHITECT

ACPL


ACPL Design Ltd. E-24 South Extension - II, +91 11 24822195
New Delhi 110046, India +91 11 24847709
www.acplindia.com Email: contact@acplindia.com, +91 11 24834069

CLIENT

CORDIAL INFRASTRUCTURE PVT. LTD.

PROJECT

PROPOSED SCO'S PLOTS IN COMMERCIAL PLOTTED COLONY
MEASURING 3.25 ACRES, SECTOR 114, VILLAGE BAJGHERRA,
GURUGRAM, HARYANA.

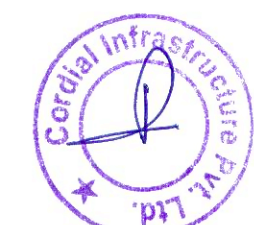

OWNER/AUTH. SIGNATURE

[Signature]

ARCHITECT'S SIGNATURE

DRAWING TITLE PLOTS C02-C08, D02-D09, E02-E07 (6.00X18.00)

DRAWING NO. A-G SCALE: 1:100

Drg No. DGTCP 9109-IV Dated 29.03.2023.

(NARINDER KUMAR) JD(HQ) (RAJAT CHAUHAN) ATP(HQ) (S.K. SEHRAWAT) DTP(HQ) (HITESH SHARMA) STP(HQ) (JITENDER SIHAG) CTP, IT(HR) (T.L. SATYAPRAKASH, IAS) DGTCP(HR.)