




15 TERRACE FLOOR PLAN

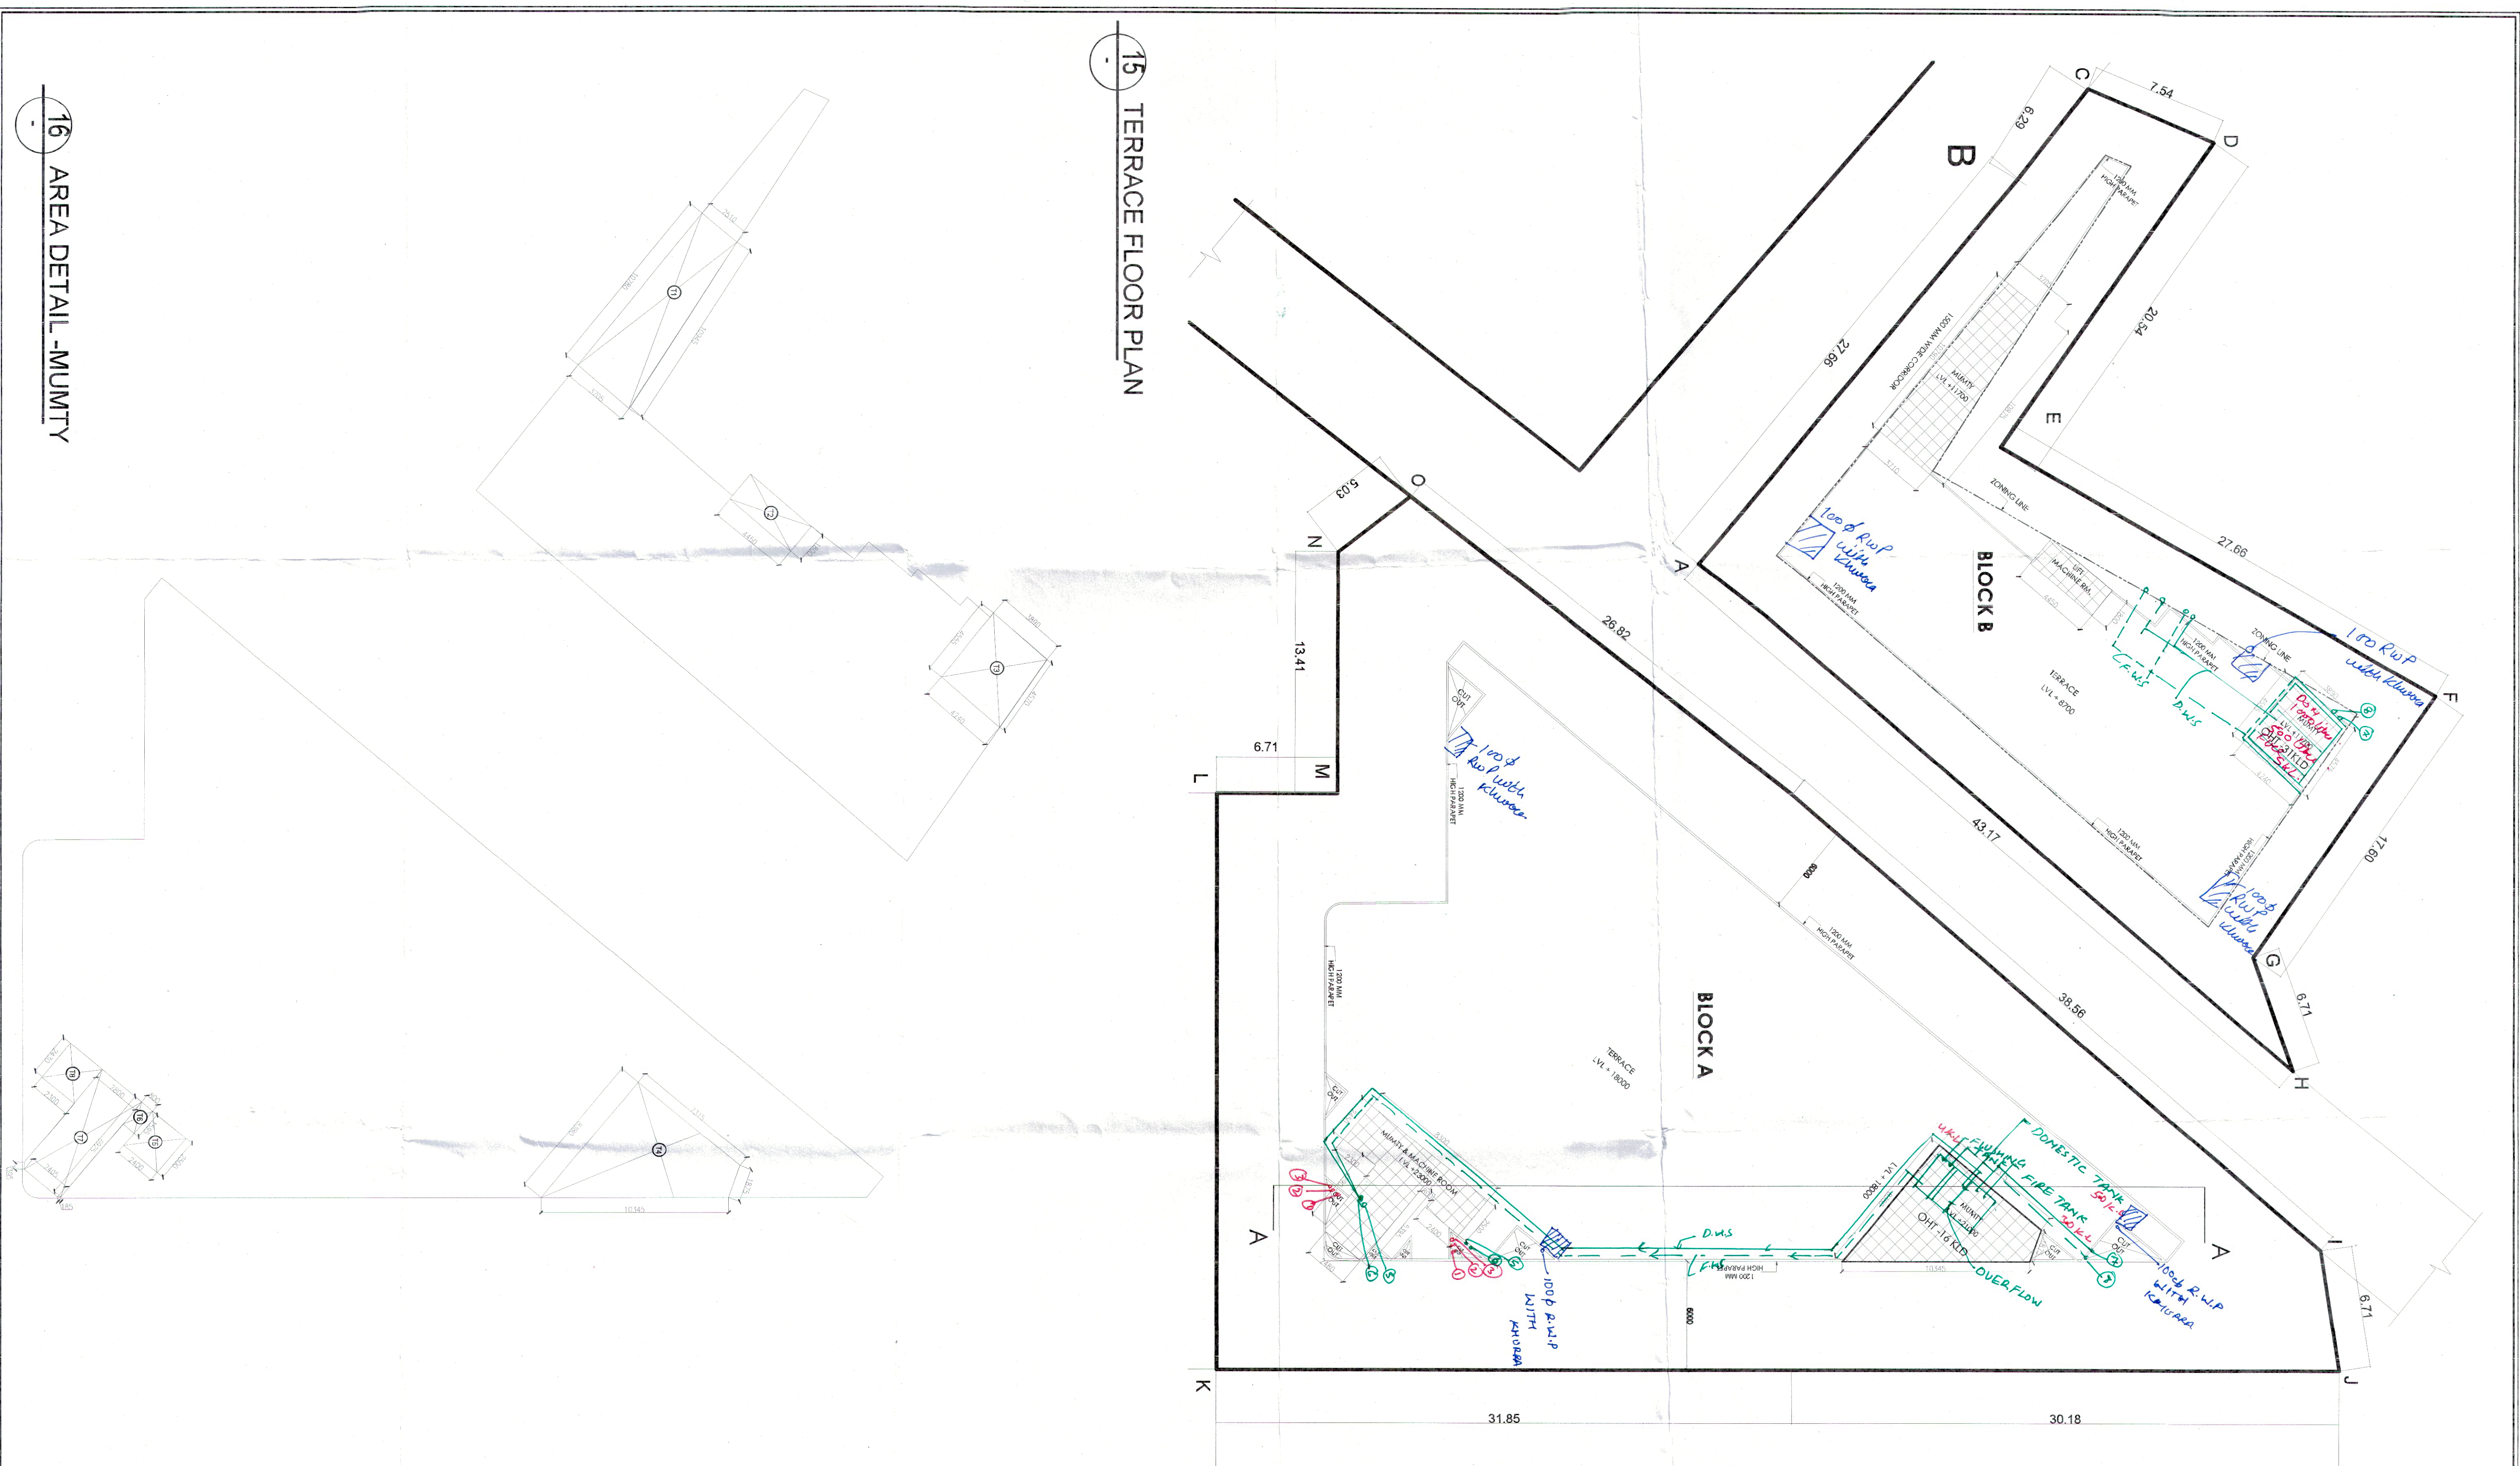


16 AREA DETAIL - MUMTY

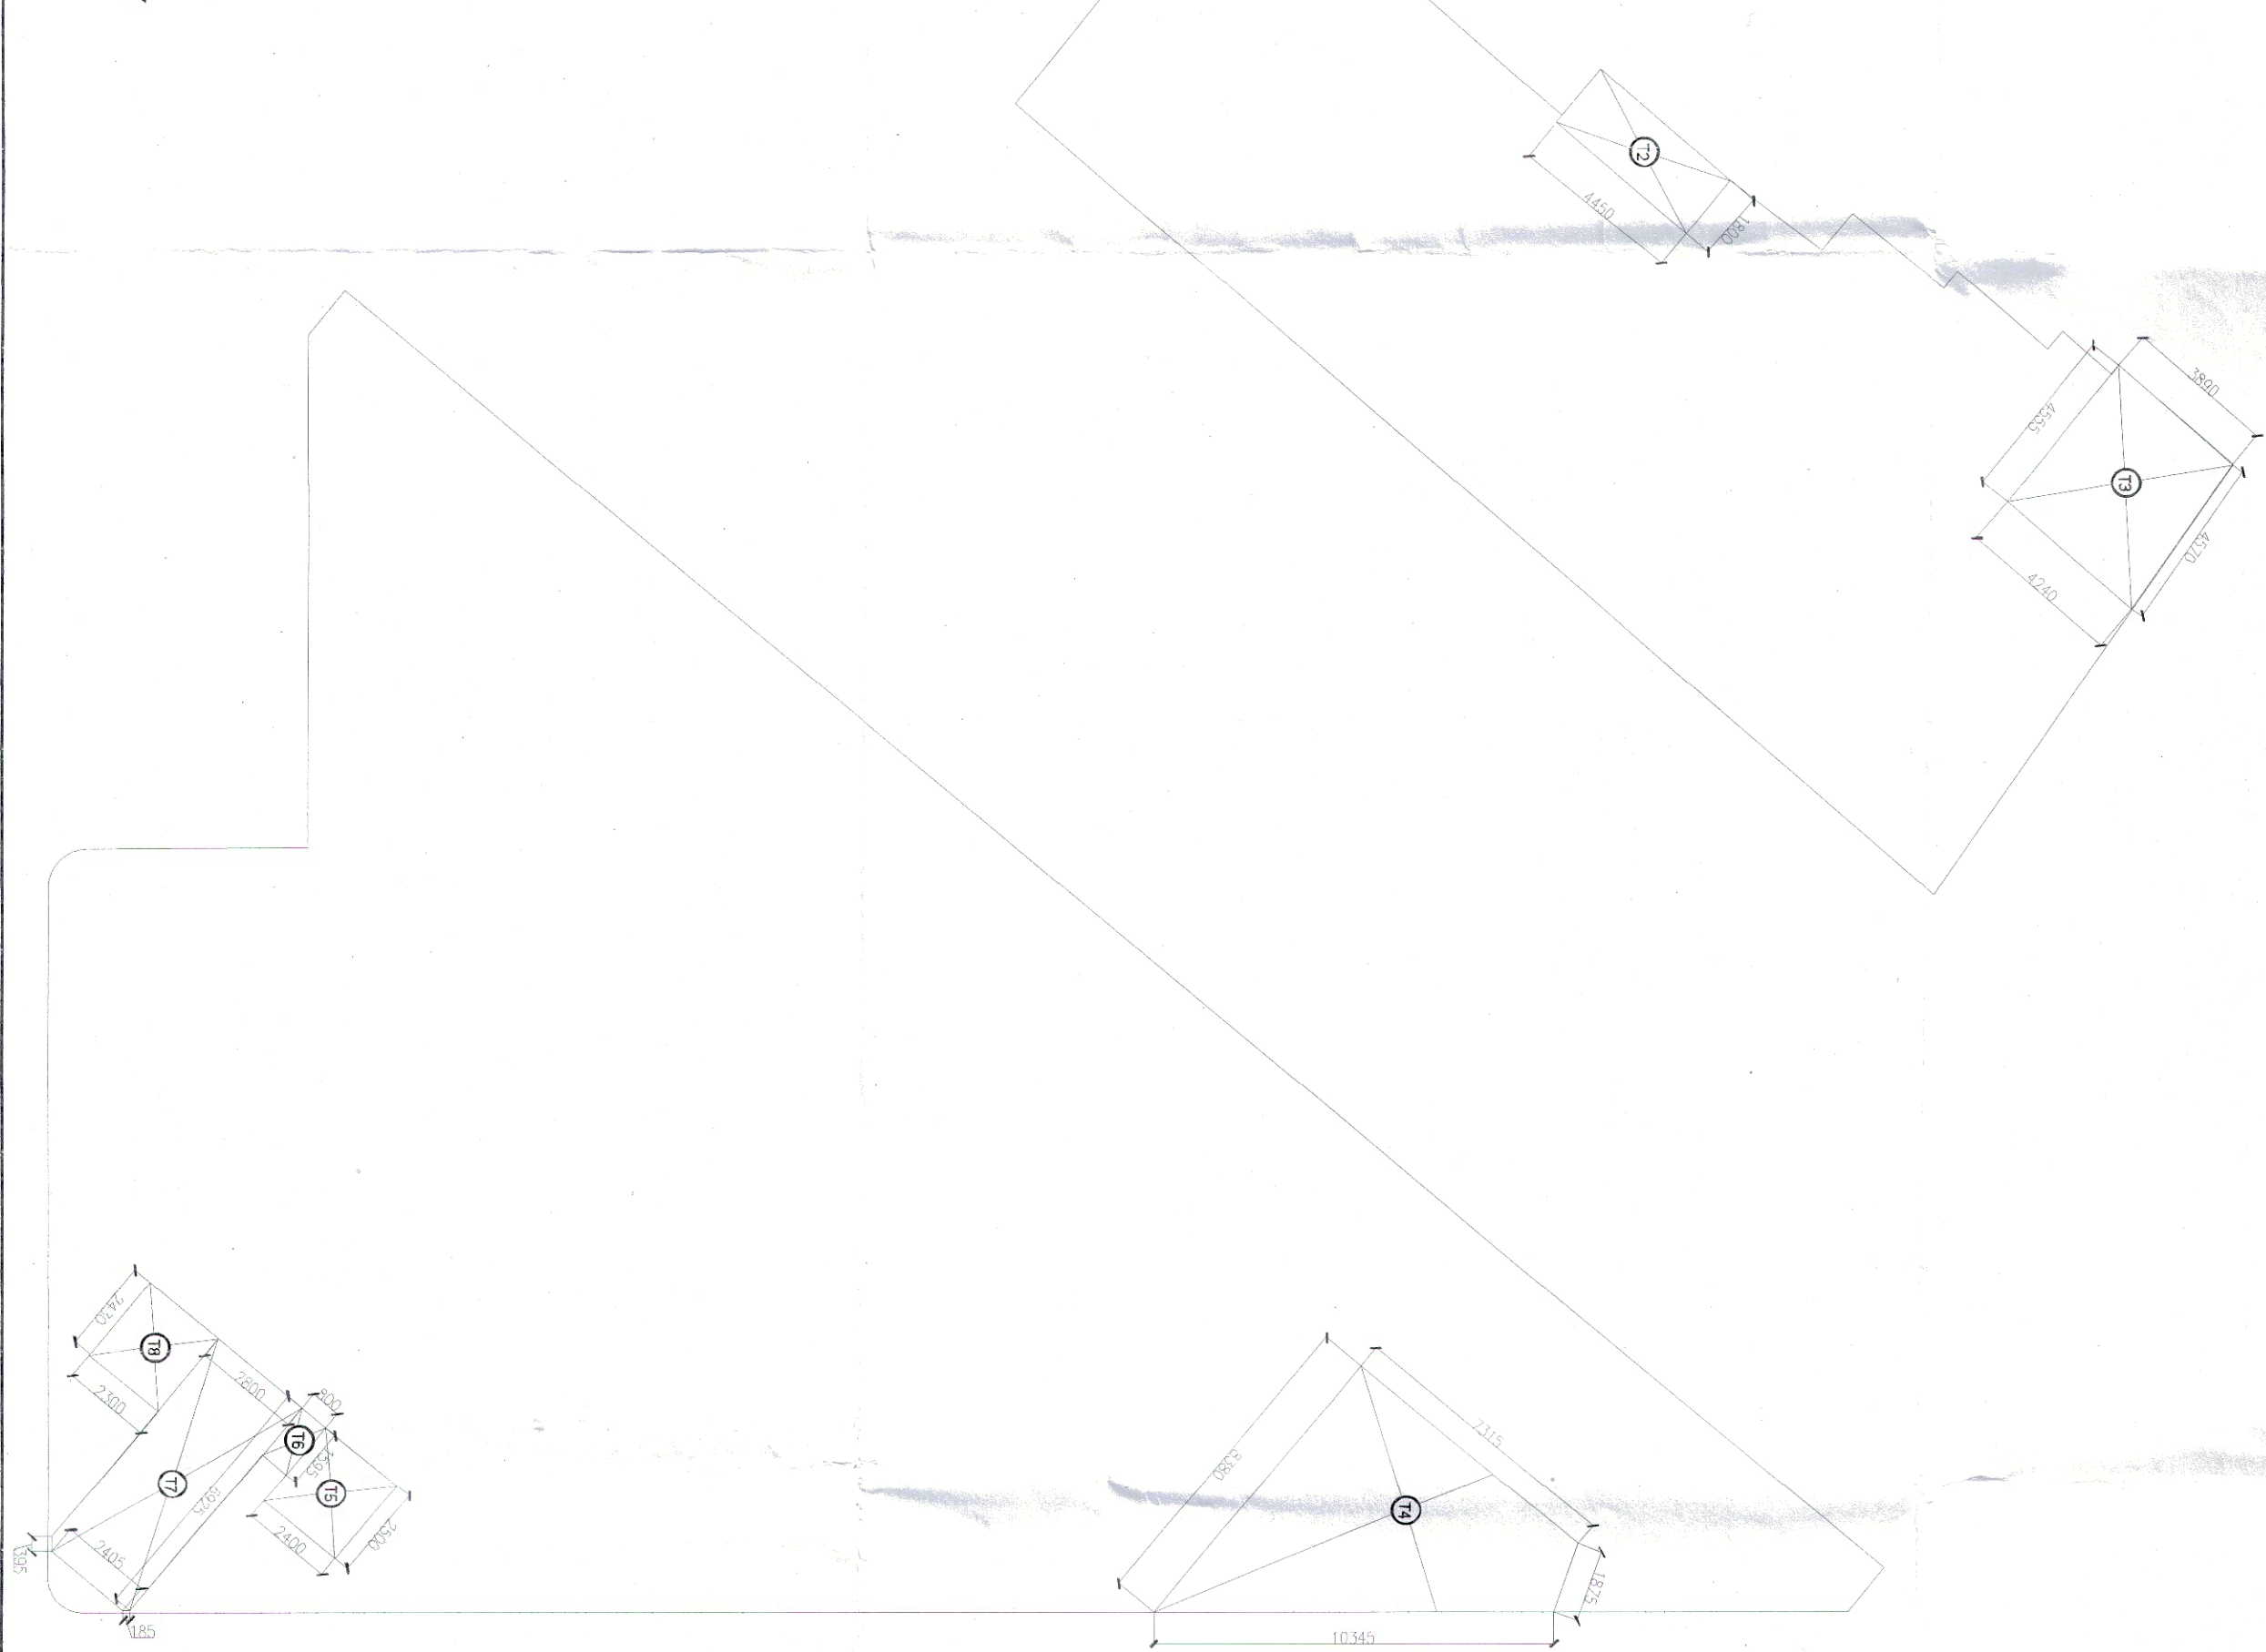

17 SECTION - BB
SECTION THROUGH SITE - B

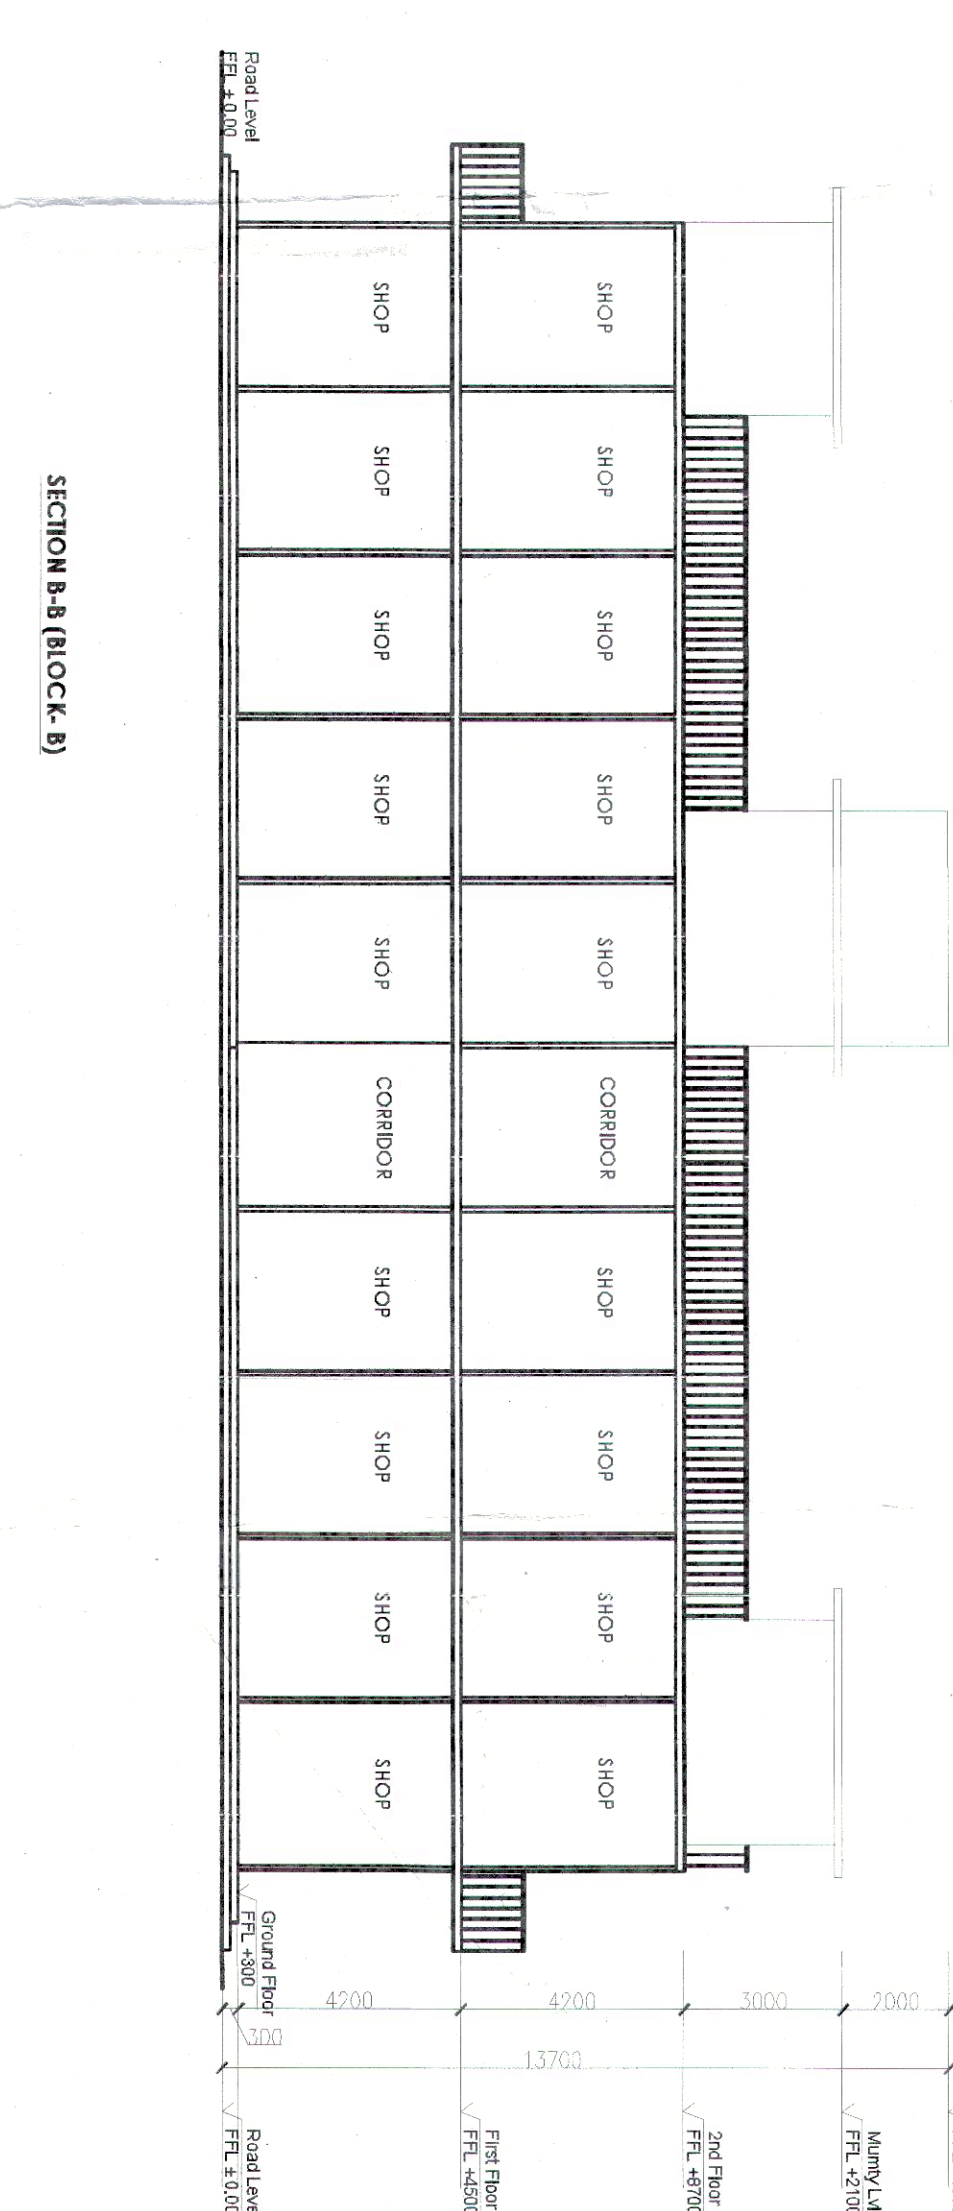


20 ELEVATION - B
FRONT ELEVATION

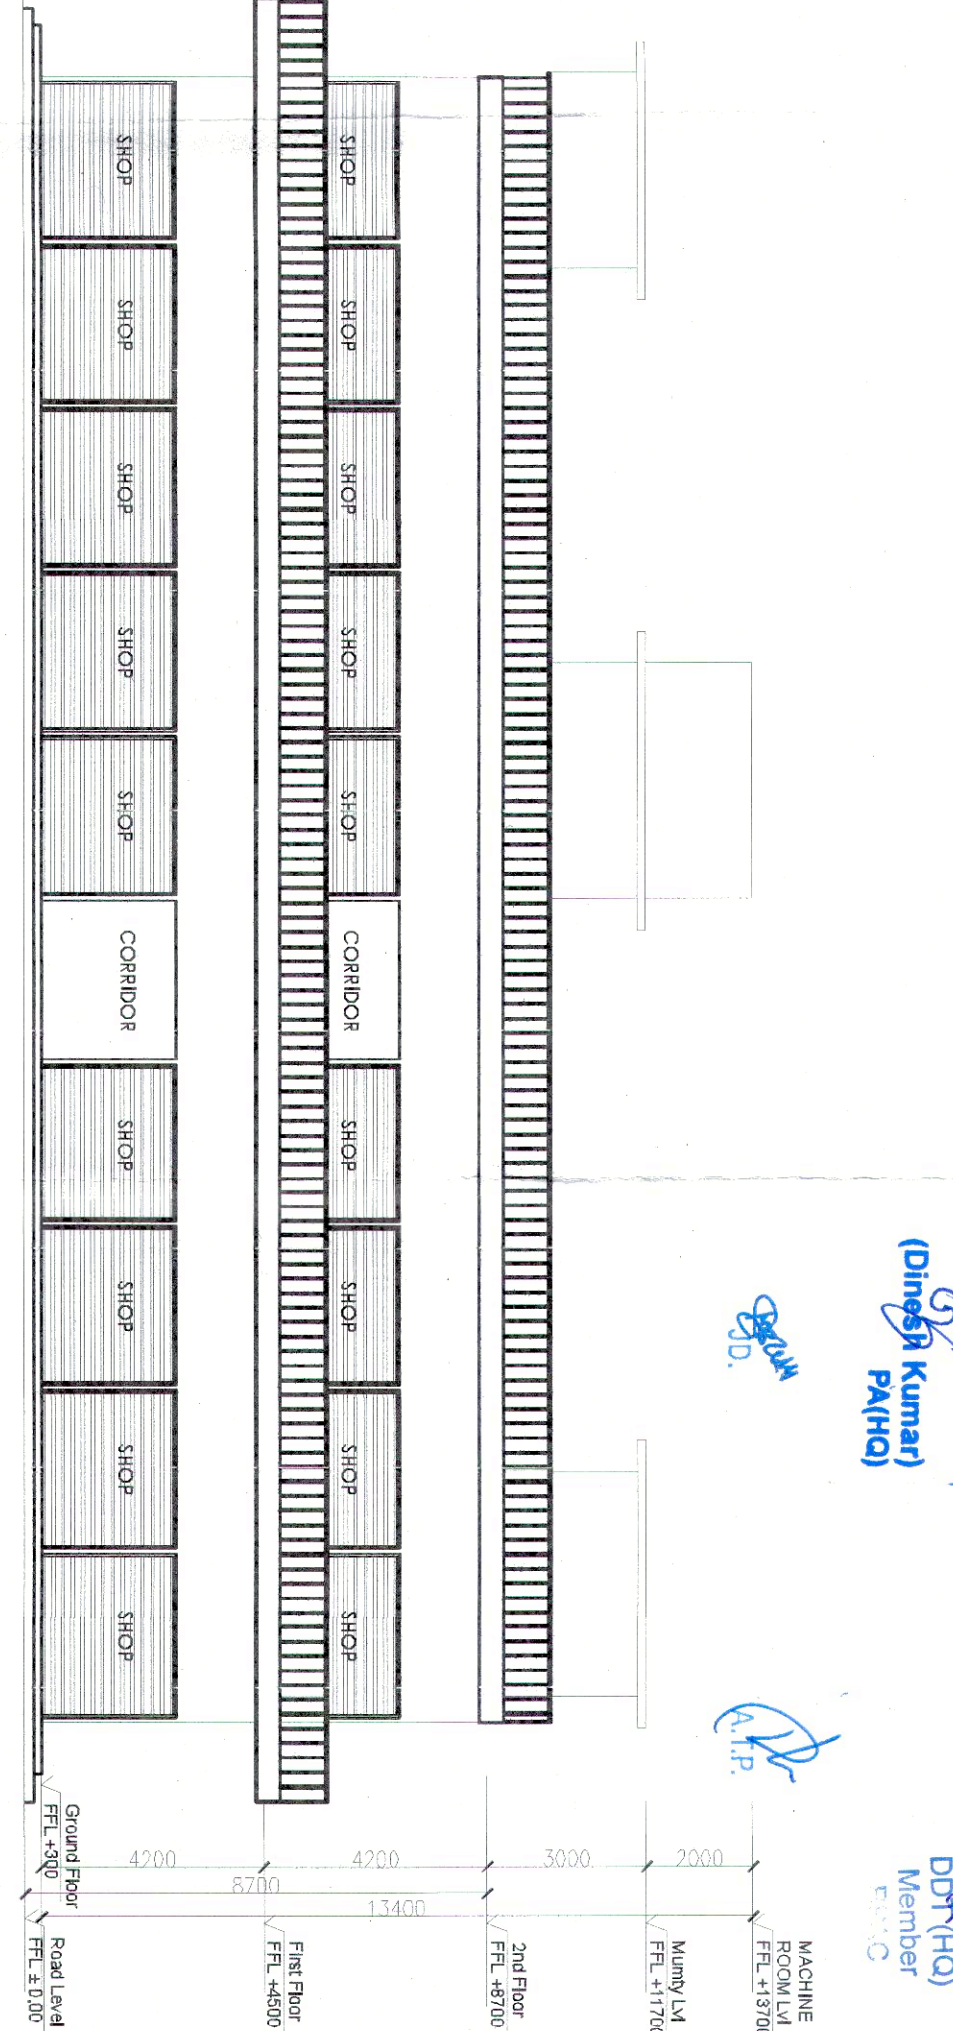

18 SECTION - AA
SECTION THROUGH SITE - A



19 ELEVATION - A
FRONT ELEVATION

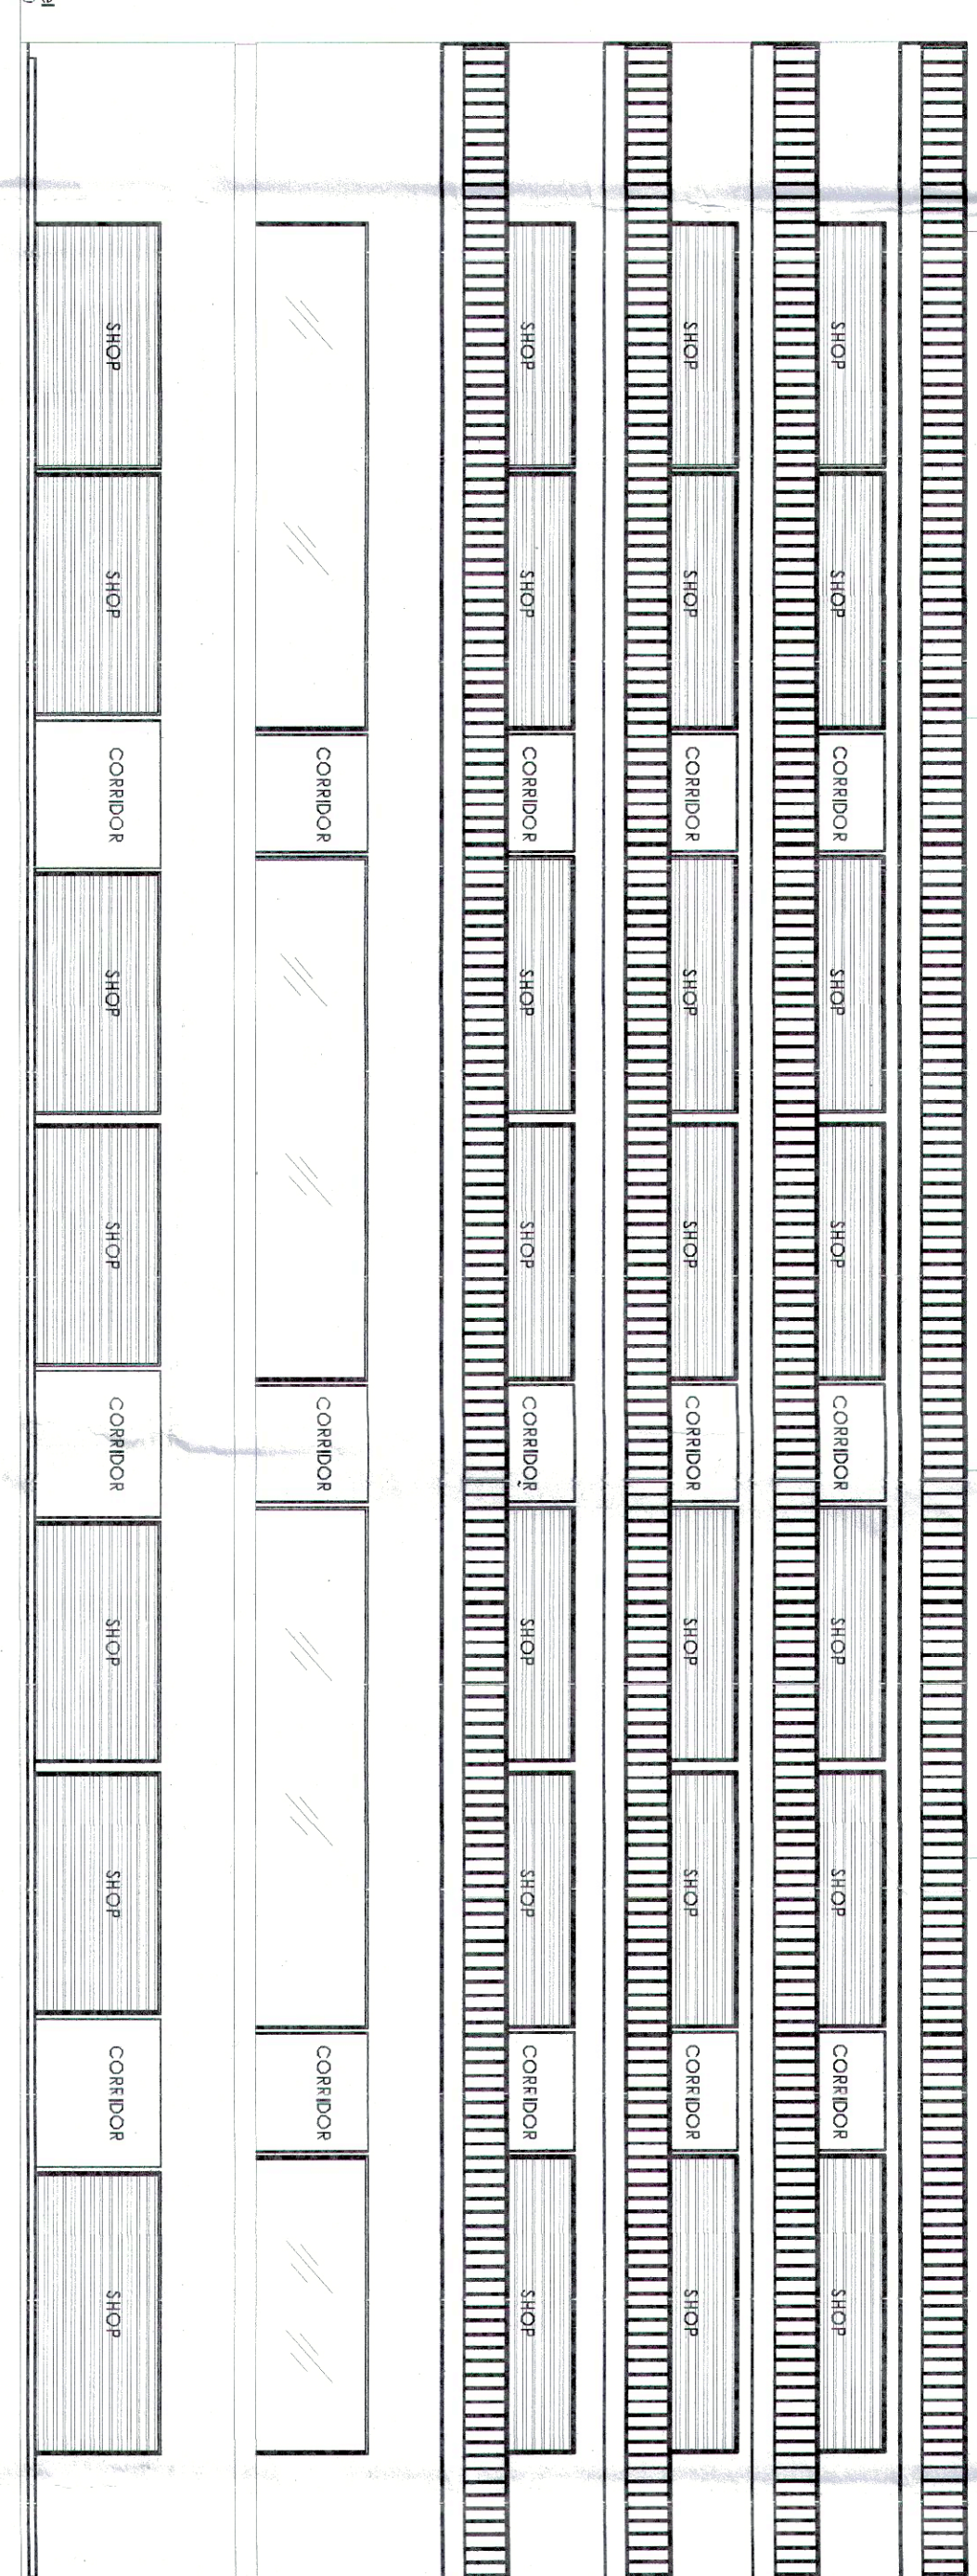

DOOR/WINDOW SCHEDULE			
S. No	TYPE	WIDTH (MM)	HEIGHT (MM)
1	D1	500 ±0.0	+2100 2100
2	D2	750 ±0.0	+2100 2100
3	D3	1150 ±0.0	+2100 2100

GENERAL NOTES :-
BUILDING FULLY MECHANICALLY VENTILATED WITH 100 % BACKUP.
BASEMENT WILL BE TREATED WITH FIRE NORMS AS PER NBC.

PROJECT TITLE

PROPOSED BUILDING PLANS OF COMMERCIAL COLONY (UNDER LEFT OVER POCKET POLICY) FOR AN AREA MEASURING 0.55 ACRES (LICENCE NO. 204 OF 2022 DATED 13/12/2022) IN SECTOR-45, GURUGRAM BEING DEVELOPED BY SH. MAHENDER SINGH AND OTHERS IN COLLABORATION WITH UDAY BUILDWELL PVT. LTD.

OWNERS SIGNATURE

ARCHITECT'S SIGNATURE

Amita Vashishtha
CA/2018/1670

DRAWING TITLE

BASEMENT -3 AND TERRACE DETAIL

ARCHITECT

GANGA REALTY
Village: Tarn, Dist: Gurgaon
Gurgaon, Haryana

NORTH

DATE: FEBRUARY, 2023
SCALE: 1:100
DEALT: AV
CHECKED: NKM

DWG. NO. S-106