




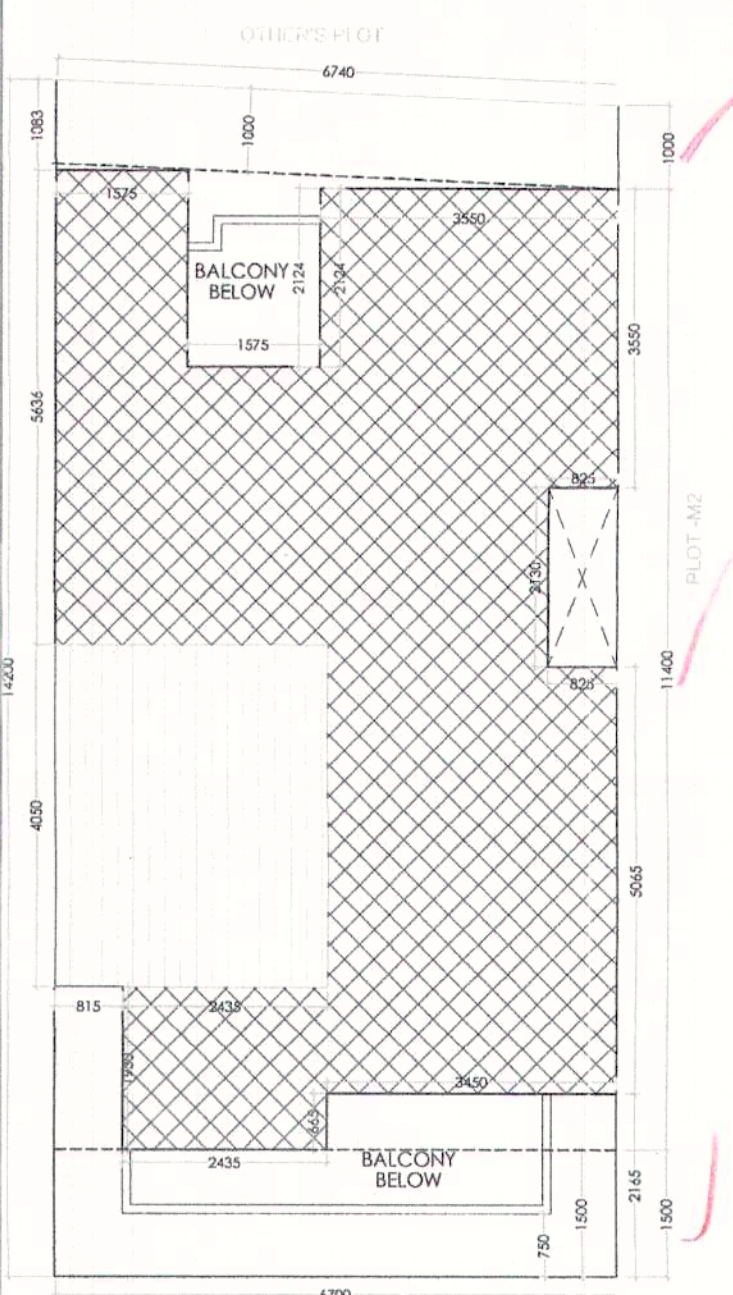


SITE PLAN
ROAD 9 MT WIDE
LVL ± 0.0 MT

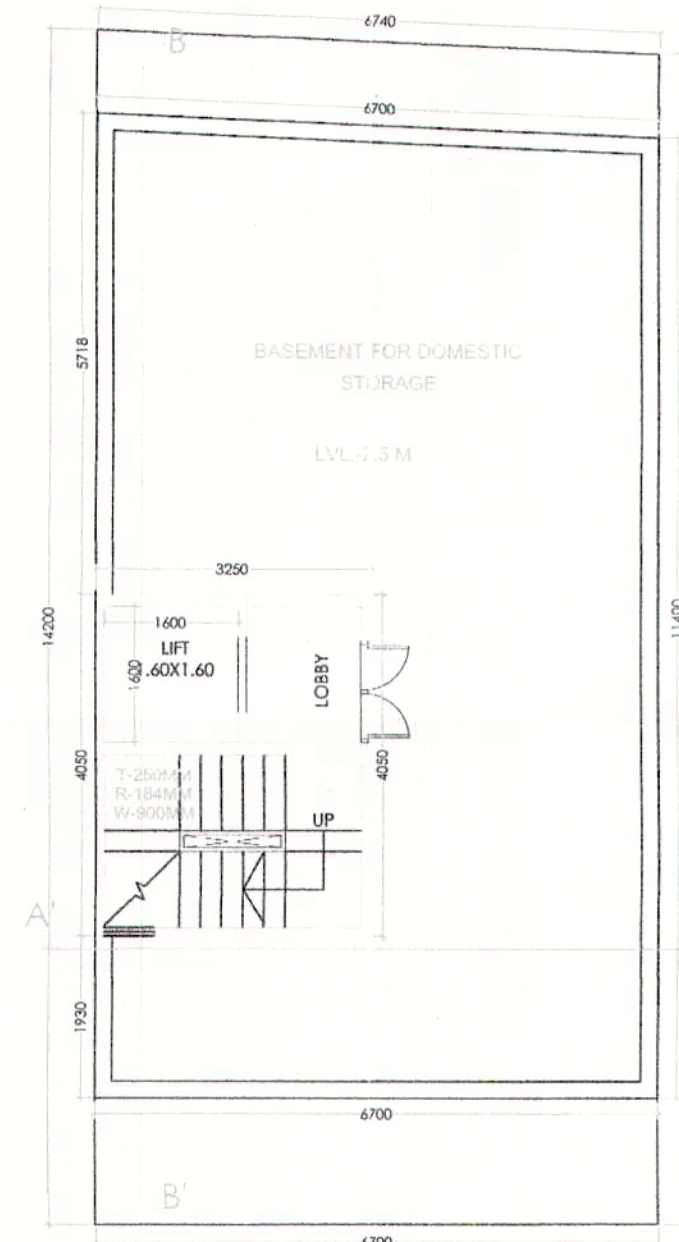


BASEMENT FLOOR

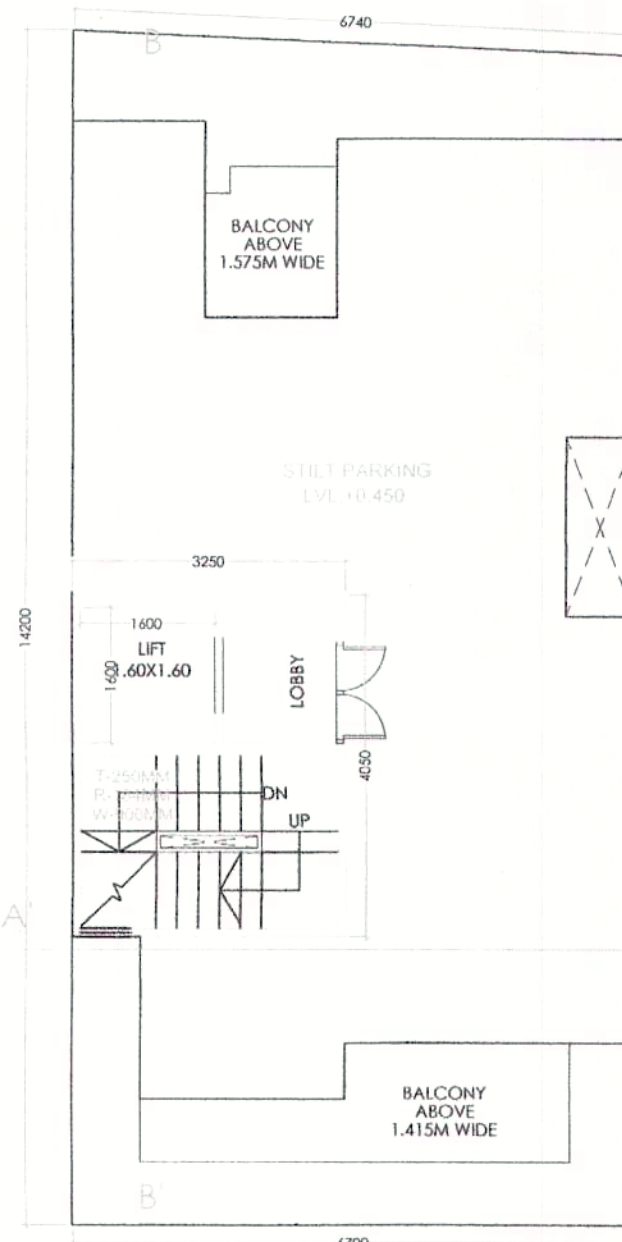


STILT FLOOR

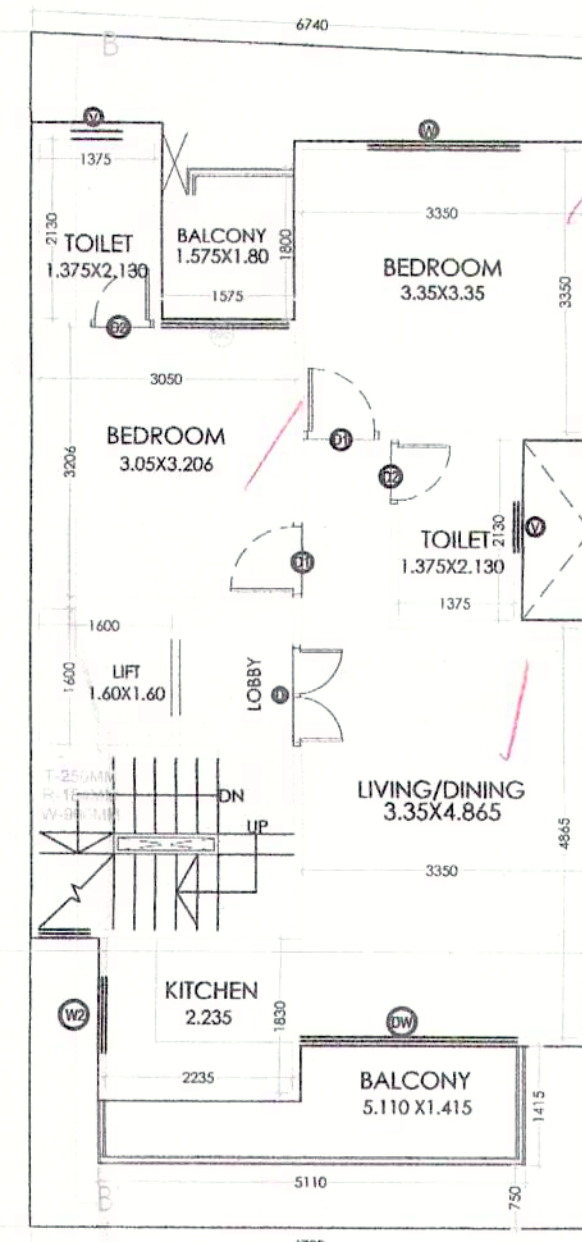


TYPICAL FLOOR PLAN
FIRST TO FOURTH FLOOR PLAN

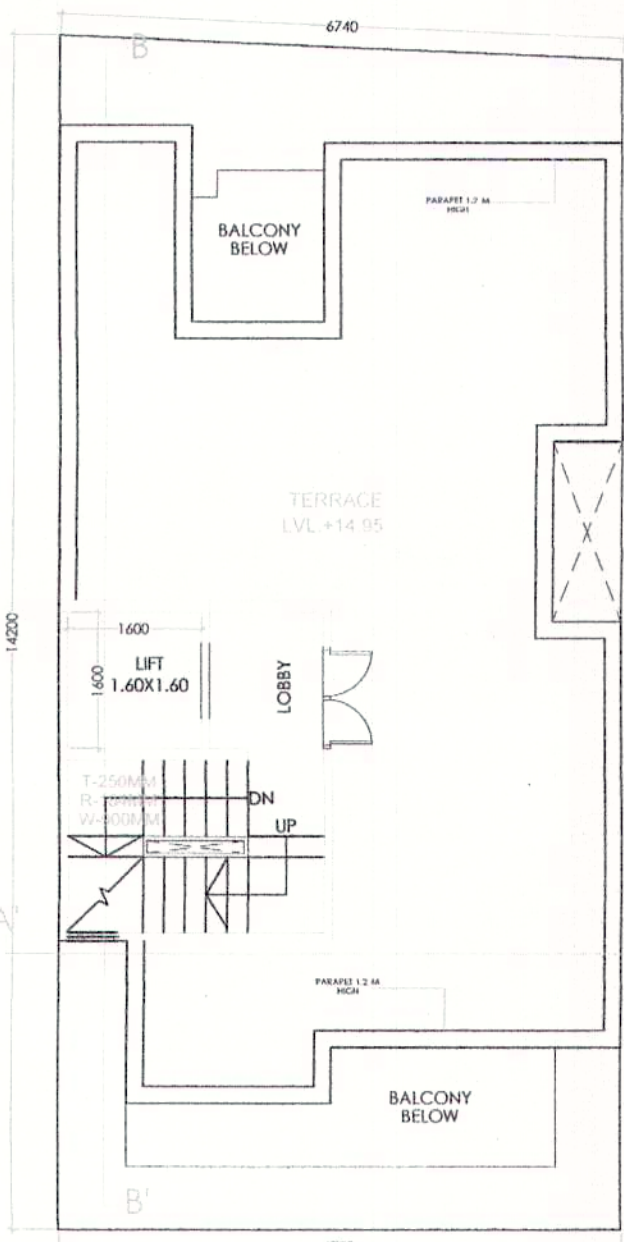

TERRACE

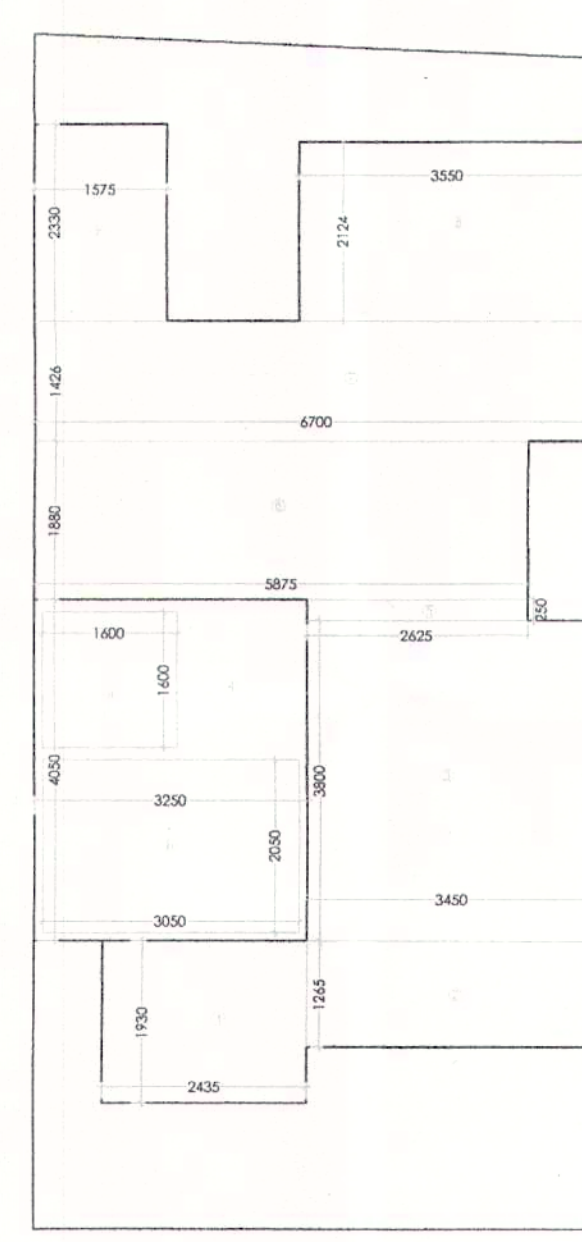

TYPICAL (1ST TO 4TH) FLOOR
AREA DIAGRAM

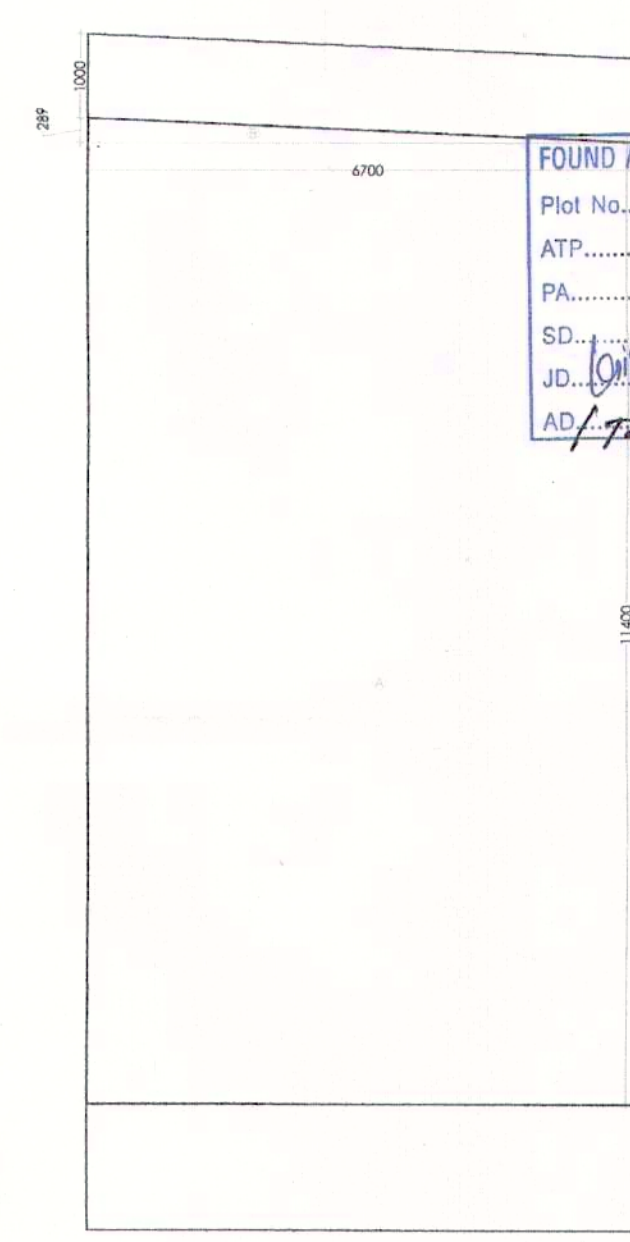

BASEMENT FLOOR
AREA DIAGRAM

FOUND AS PER SELF CERTIFICATION POLICY
Plot No. _____
ATP _____
PA _____
SD _____
JD _____
AD _____


STILT AREA

MUMTY


OPENING SCHEDULE	
ITEM	DESCRIPTION
1	DOOR
2	WINDOW
3	VENTILATOR
4	STAIRCASE
5	LIFT
6	LOBBY
7	PARKING
8	STORAGE
9	TOILET
10	BEDROOM
11	KITCHEN
12	LIVING
13	DINING
14	BALCONY
15	TERRACE
16	STILT
17	BASMENT
18	ROAD
19	PLANT
20	WATER TANK
21	ELECTRICITY
22	TELEPHONE
23	POSTAL
24	SECURITY
25	LANDSCAPING
26	PAVING
27	ROOFING
28	CLADDING
29	GLAZING
30	MECHANICAL
31	ELECTRICAL
32	PLUMBING
33	HEATING
34	Cooling
35	Lighting
36	Acoustics
37	Vibration
38	Fire
39	Security
40	Accessibility
41	Health
42	Environment
43	Social
44	Cultural
45	Historical
46	Archaeological
47	Geological
48	Hydrological
49	Biological
50	Ecological
51	Environmental
52	Climate
53	Weather
54	Seismicity
55	Geophysics
56	Remote Sensing
57	GIS
58	Cartography
59	Photogrammetry
60	Aerial Photography
61	Satellite Imagery
62	Drone
63	LiDAR
64	Thermal Imaging
65	Thermal Imaging
SECTION A-A'

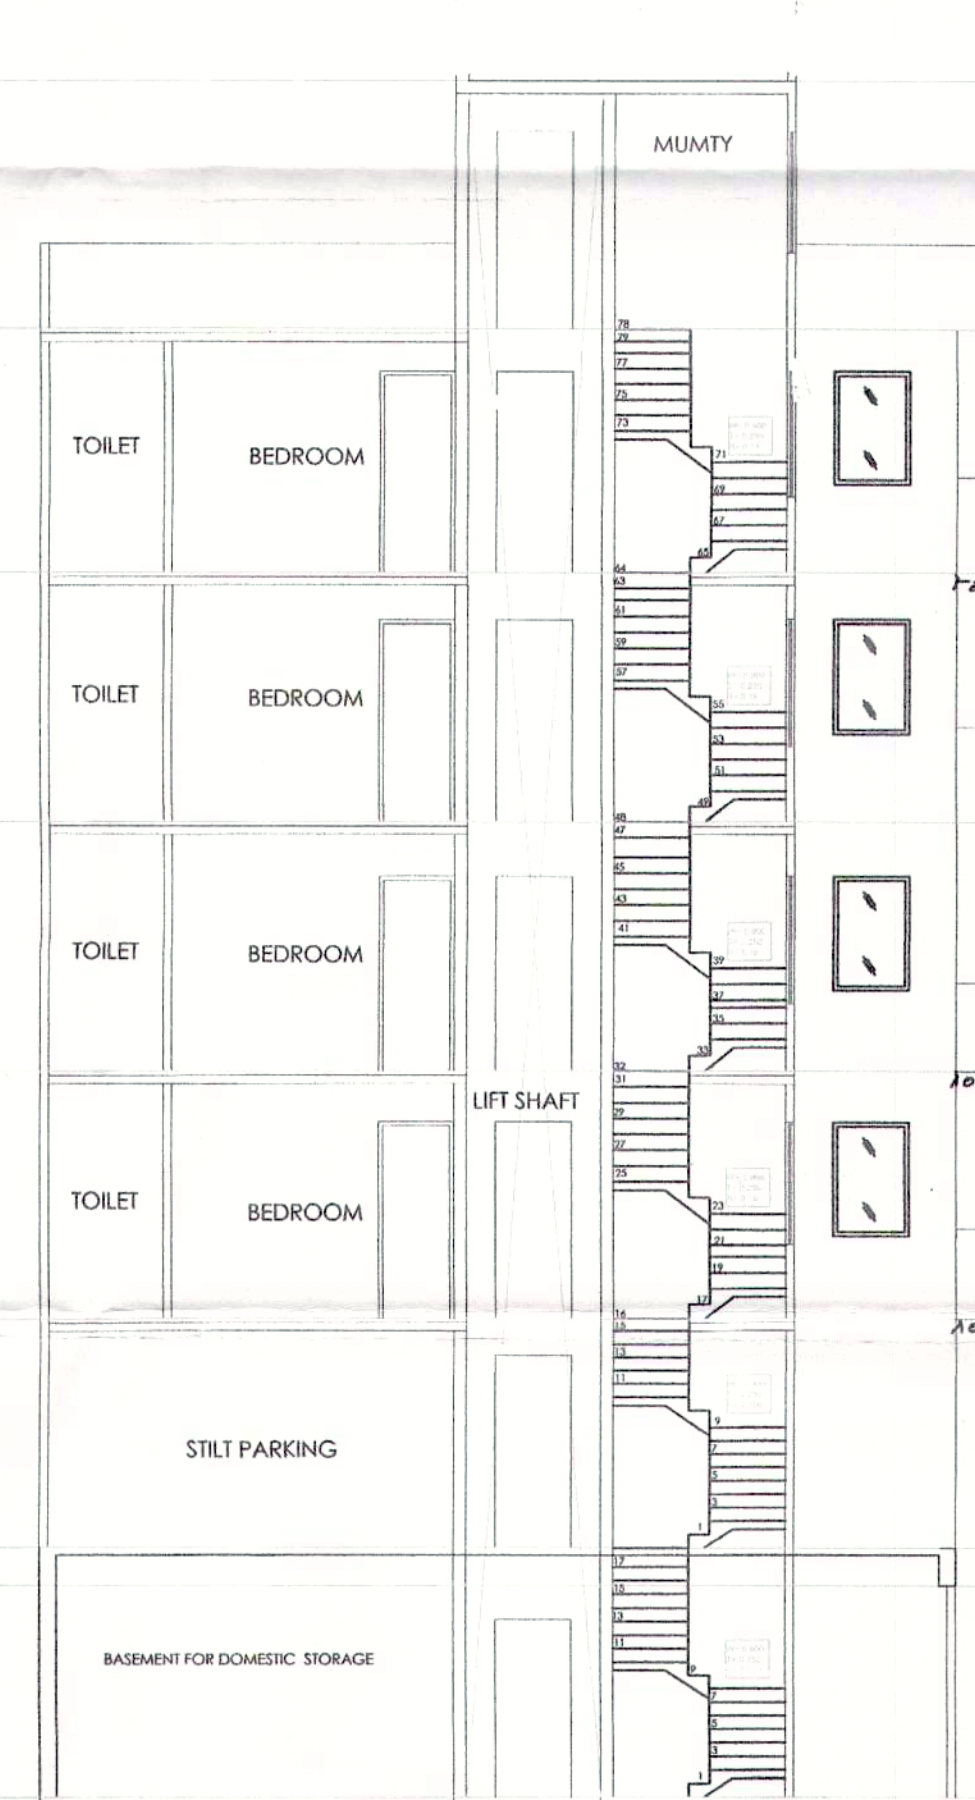

SECTION B-B'

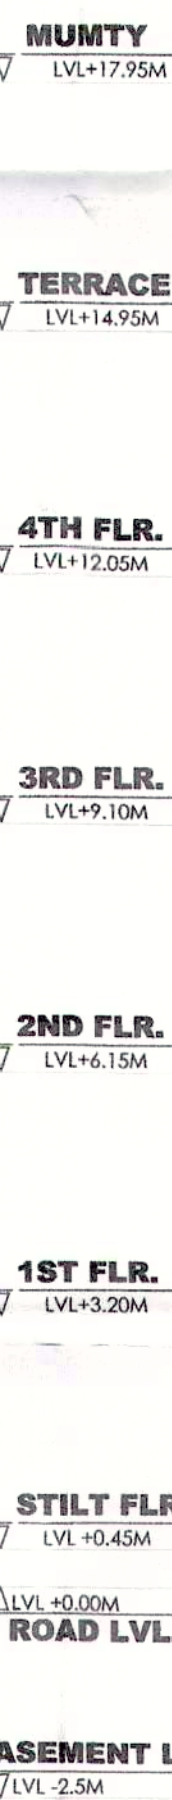

REAR ELEVATION

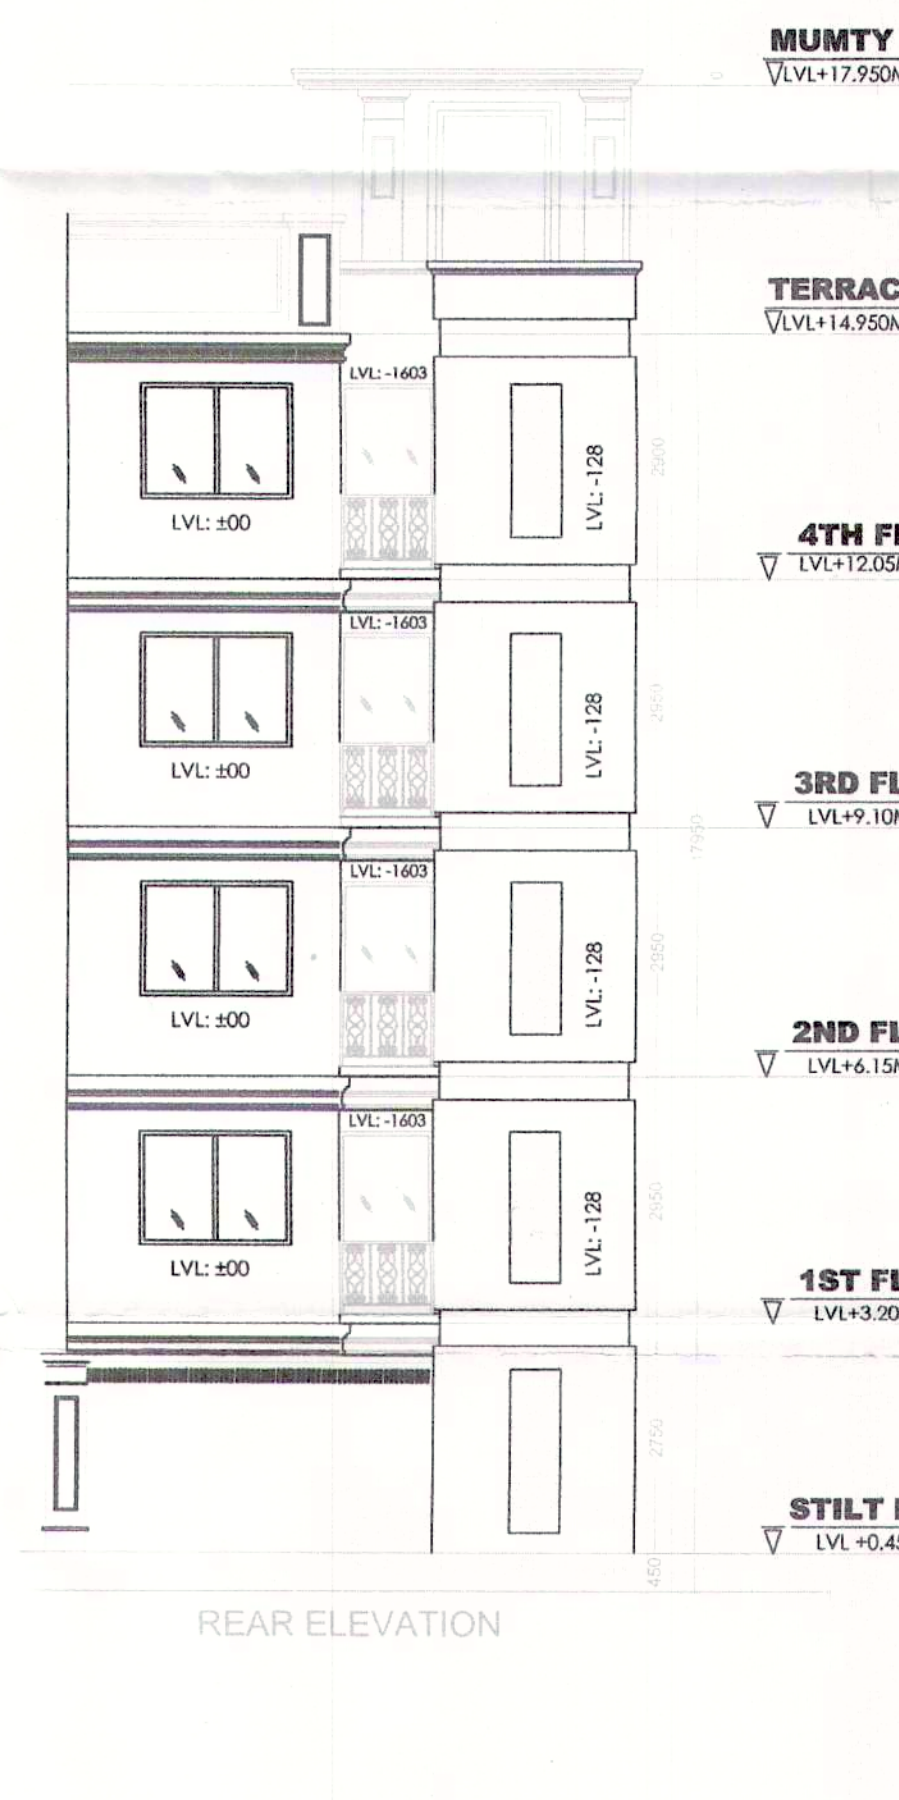

FRONT ELEVATION

- NOTE :
1. WALLS WILL BE IN BLOCK WORK AND 100MM/200MM THICK
 2. TOILET WILL BE MECHANICALLY VENTILATED
 3. ADJACENT PLOTS WILL BE AS MIRROR LAYOUT

PROJECT :	
REVISED BUILDING PLAN OF PLOT NO.-M3, TYPE-M FOR PLOTTED COLONY UNDER DDJAY, SECTOR-37D, (LC NO 08 OF 2021 DATED 05.03.2021) IN GURUGRAM DEVELOPED BY SIGNATURE GLOBAL DEVELOPERS PVT. LTD	
ARCHITECTS	DRG. NO. - SIG/TYPE-M/ S-4
ARCHITECT'S SIGN	OWNER'S SIGN
AR. AMAN KUMAR CA/2016/79767 AMBIN DESIGNS () +91-924327061	

